
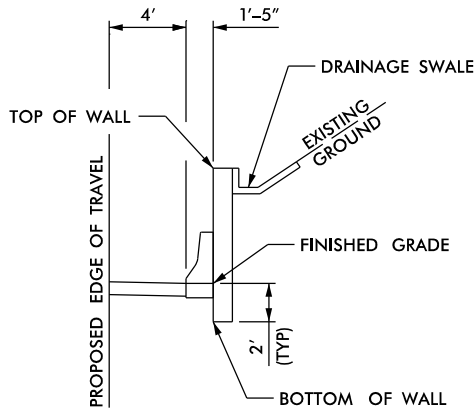



5/28/2023

RETAINING WALL ENVELOPE

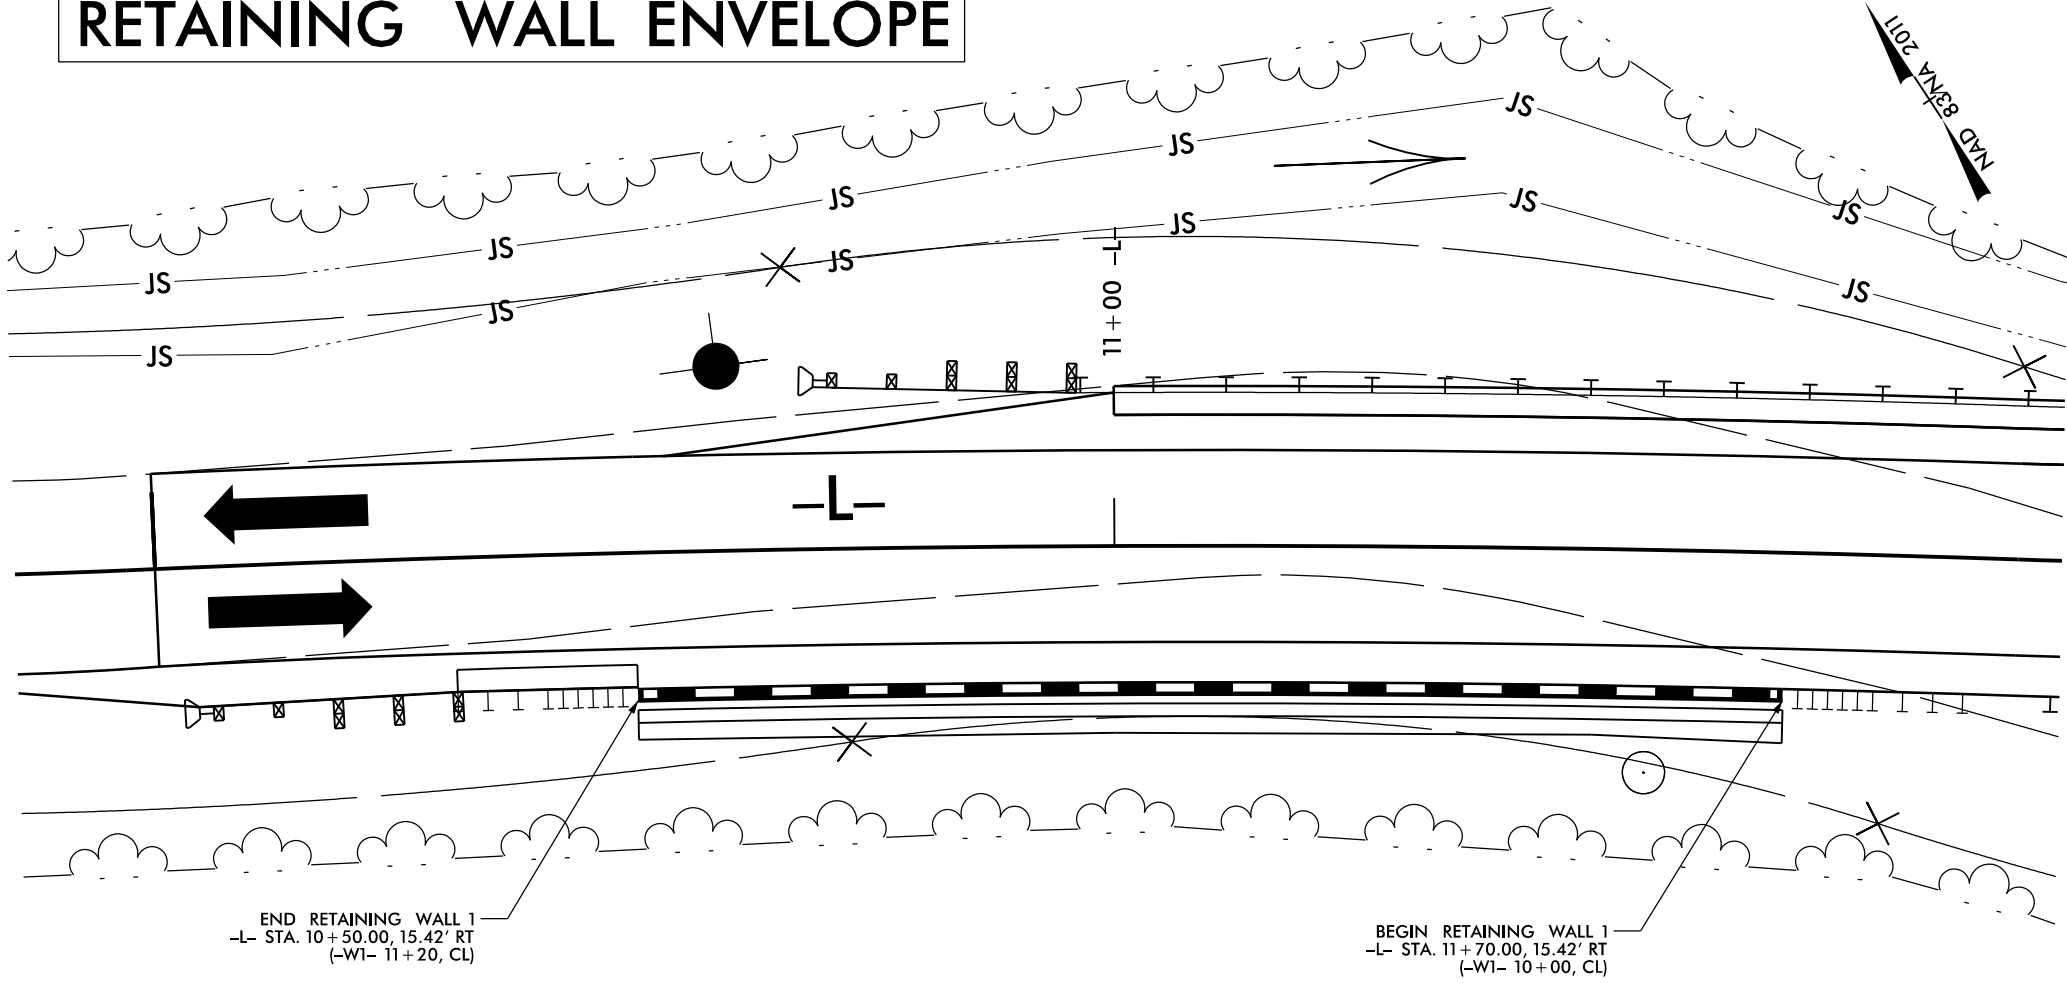

TYPICAL SECTION - RETAINING WALL 1
N.T.S.


| ESTIMATED SOIL NAIL WALL QUANTITIES | | | |
|-------------------------------------|---|------------------------------|-----------------------|
| RETAINING WALL NO. | SOIL NAIL RETAINING WALLS (SQUARE FEET) | SOIL NAIL VERIFICATION TESTS | SOIL NAIL PROOF TESTS |
| 1 | 745 | 2 | 5% |

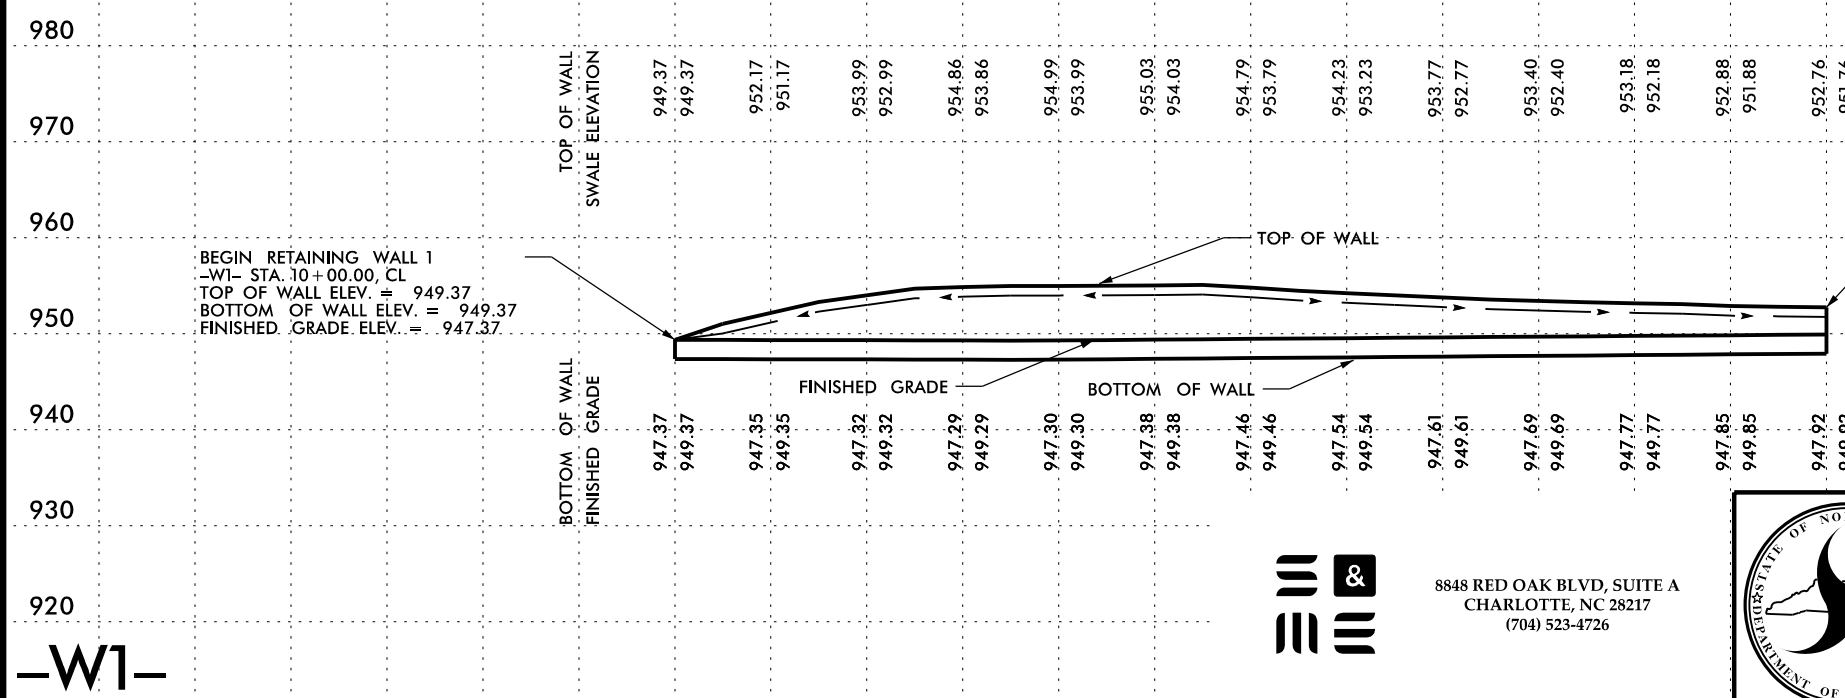

PROJECT NO.: BP14.R006
POLK COUNTY
STATION: -W1- 10+00 to 11+20
WALL ID RW-1



8848 RED OAK BLVD, SUITE A
CHARLOTTE, NC 28217
(704) 523-4726

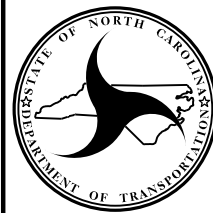

NORTH CAROLINA
DEPARTMENT OF TRANSPORTATION
DIVISION OF HIGHWAYS

GEOTECHNICAL
ENGINEERING UNIT

| REVISIONS | | | | | | SHEET NO. |
|-----------|----|------|-----|----|------|-----------|
| NO. | BY | DATE | NO. | BY | DATE | |
| 1 | | | 3 | | | W-1 |
| 2 | | | 4 | | | |

PREPARED BY: J. Daily
REVIEWED BY: K. Hill
DATE: 11/13/23
DATE: 11/13/23

10 + 00

11 + 00