


6/23/16



PROJ. REFERENCE NO.	SHEET NO.
BP14.R006	X-6

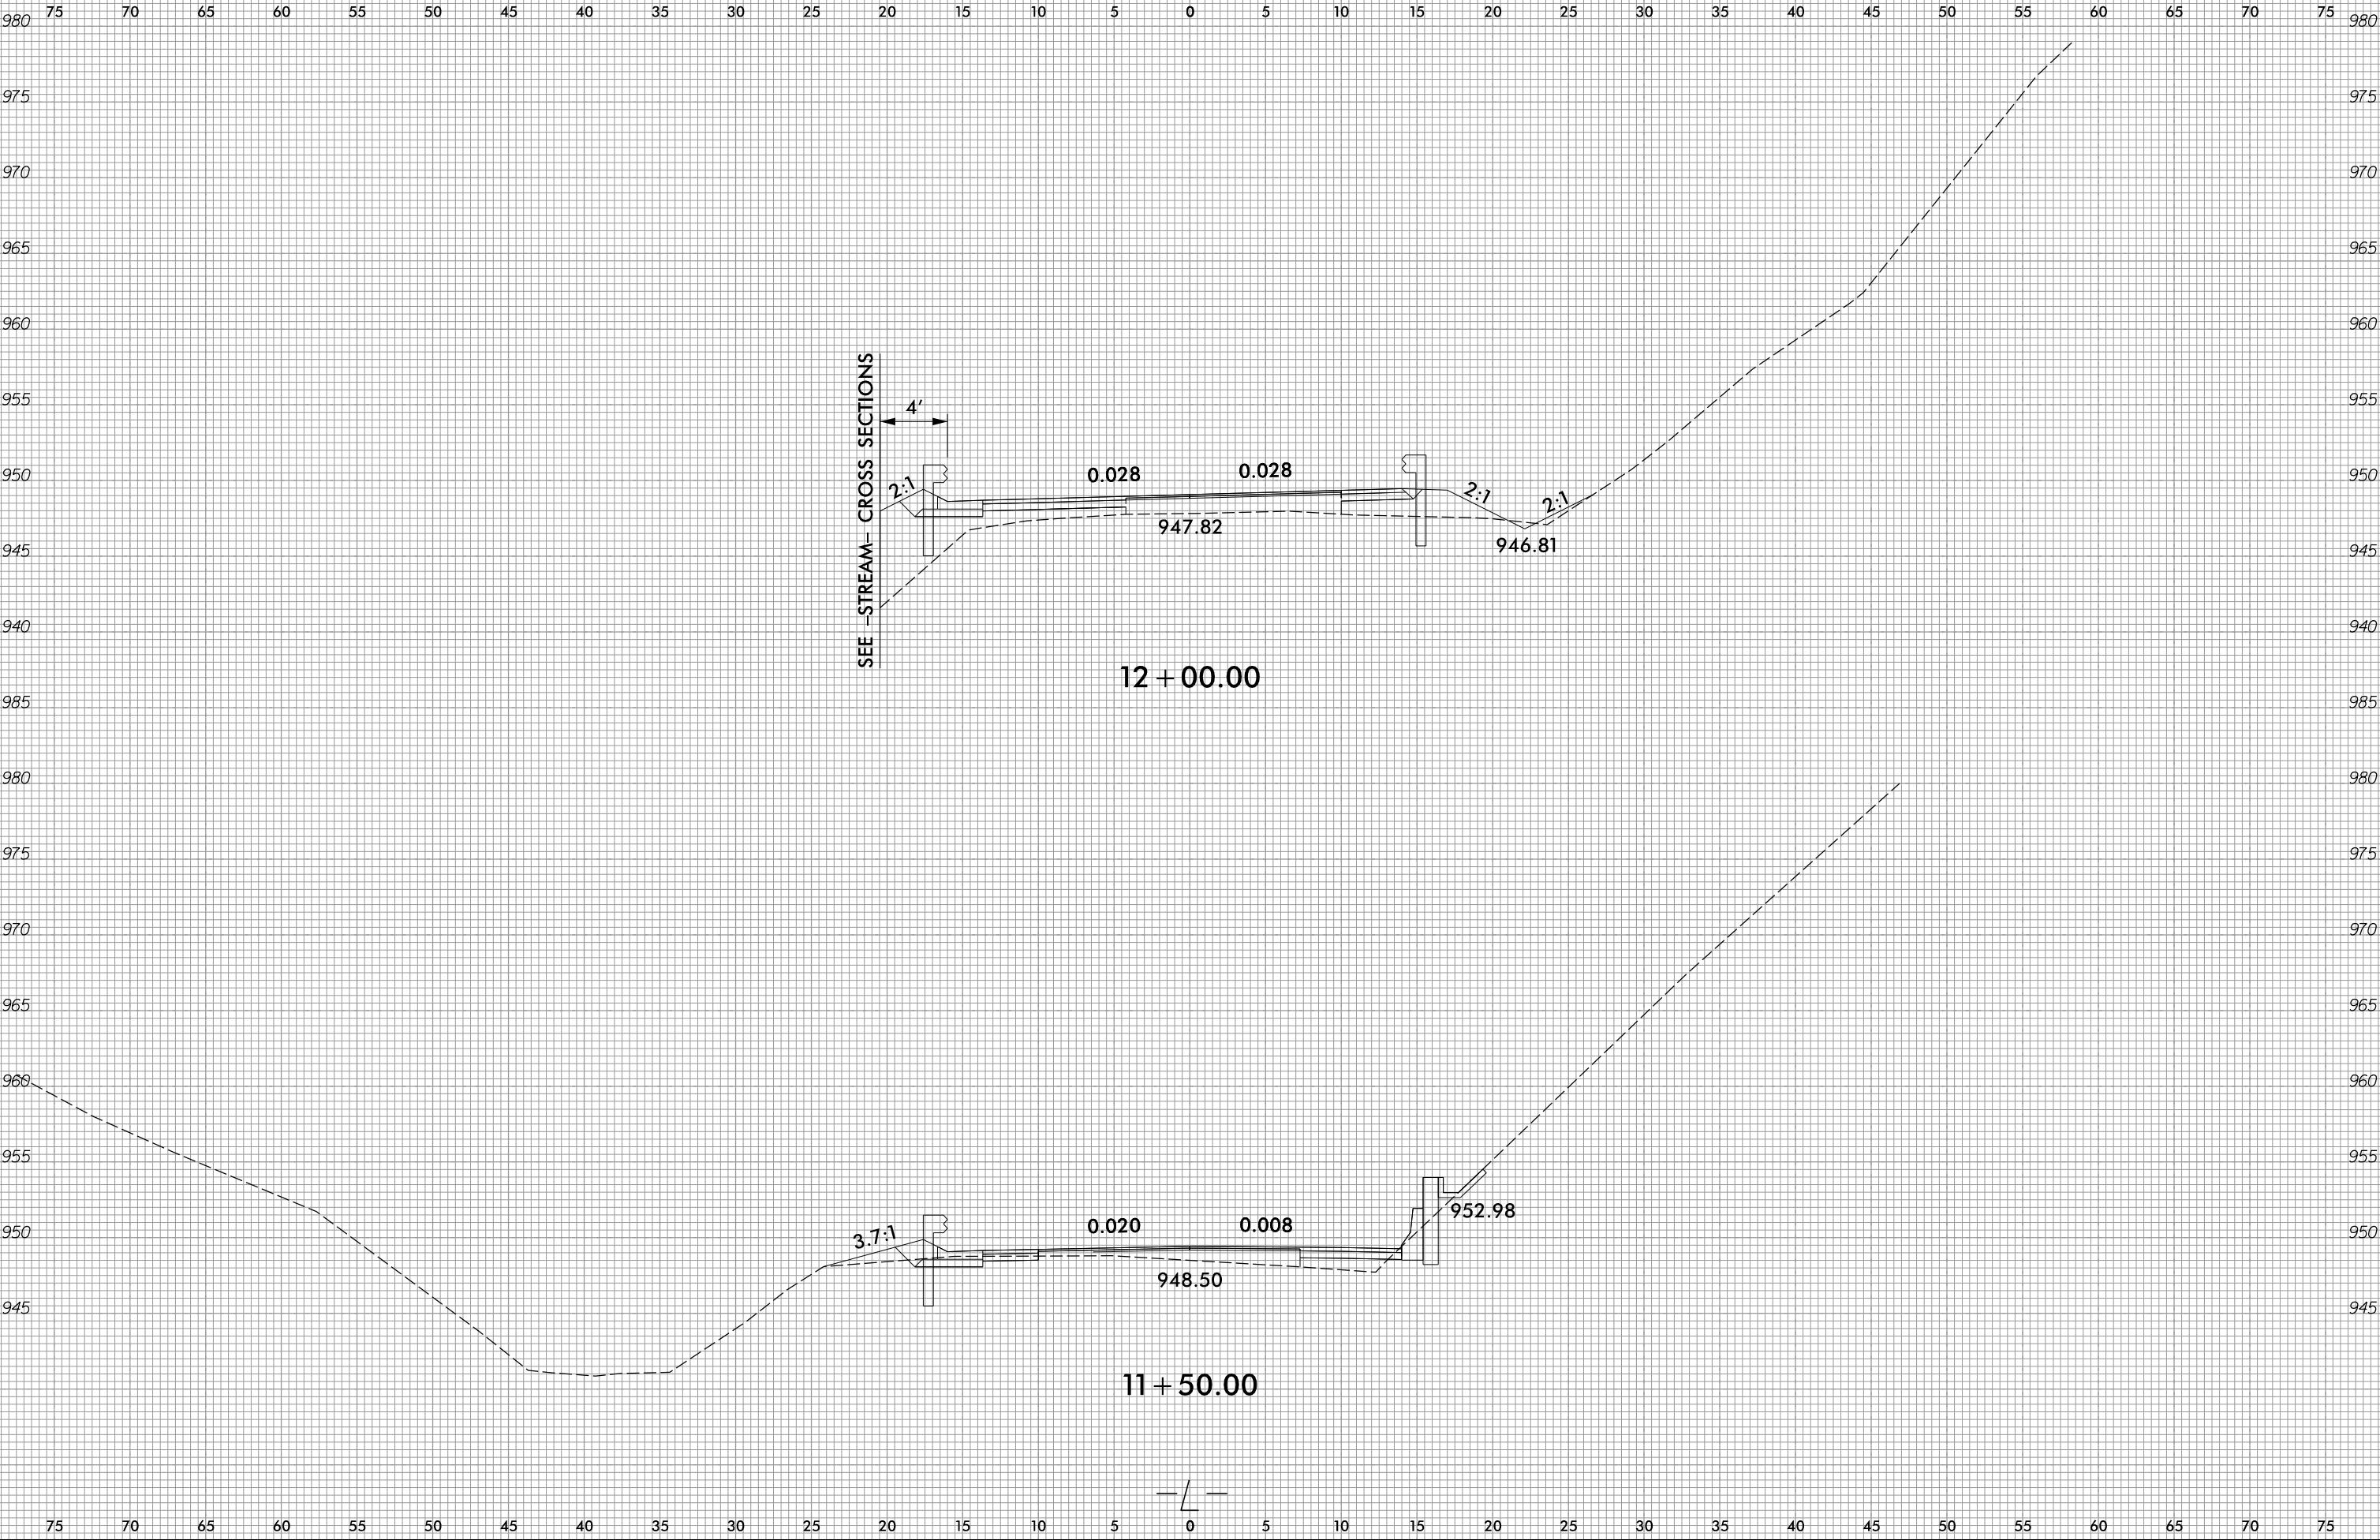

9/16/2025
I:\Roadway\CorridorModeling\RI193_R0Y_XPL_L.dgn
Erica.Torres