


6/23/16



PROJ. REFERENCE NO.
BP14.R006

SHEET NO.
X-29

75 70 65 60 55 50 45 40 35 30 25 20 15 10 5 0 5 10 15 20 25 30 35 40 45 50 55 60 65 70 75

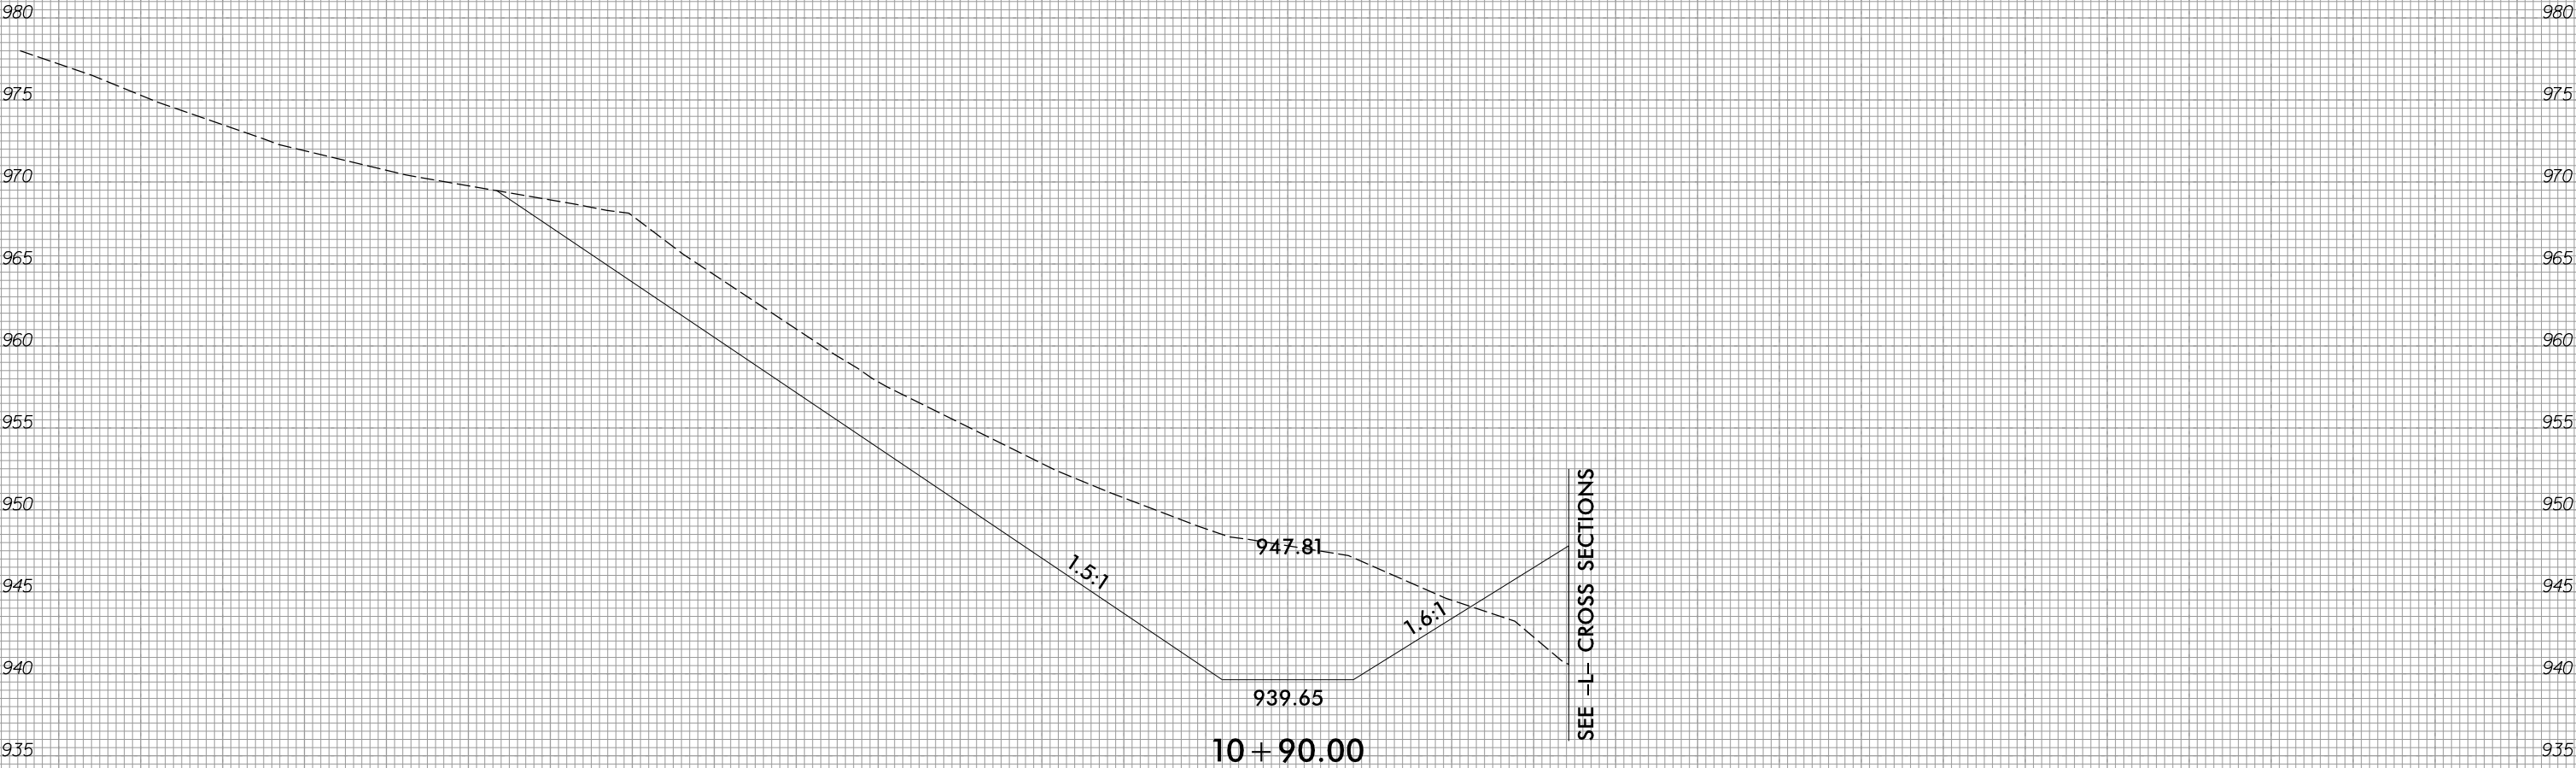

9/16/2025
F:\Roadway\CorridorModeling\RI93_R0Y_XPL_STREAM.dgn
Erica.Warburton

-STREAM-

75 70 65 60 55 50 45 40 35 30 25 20 15 10 5 0 5 10 15 20 25 30 35 40 45 50 55 60 65 70 75