


6/23/16



PROJ. REFERENCE NO.	SHEET NO.
BP14.R006	X-33

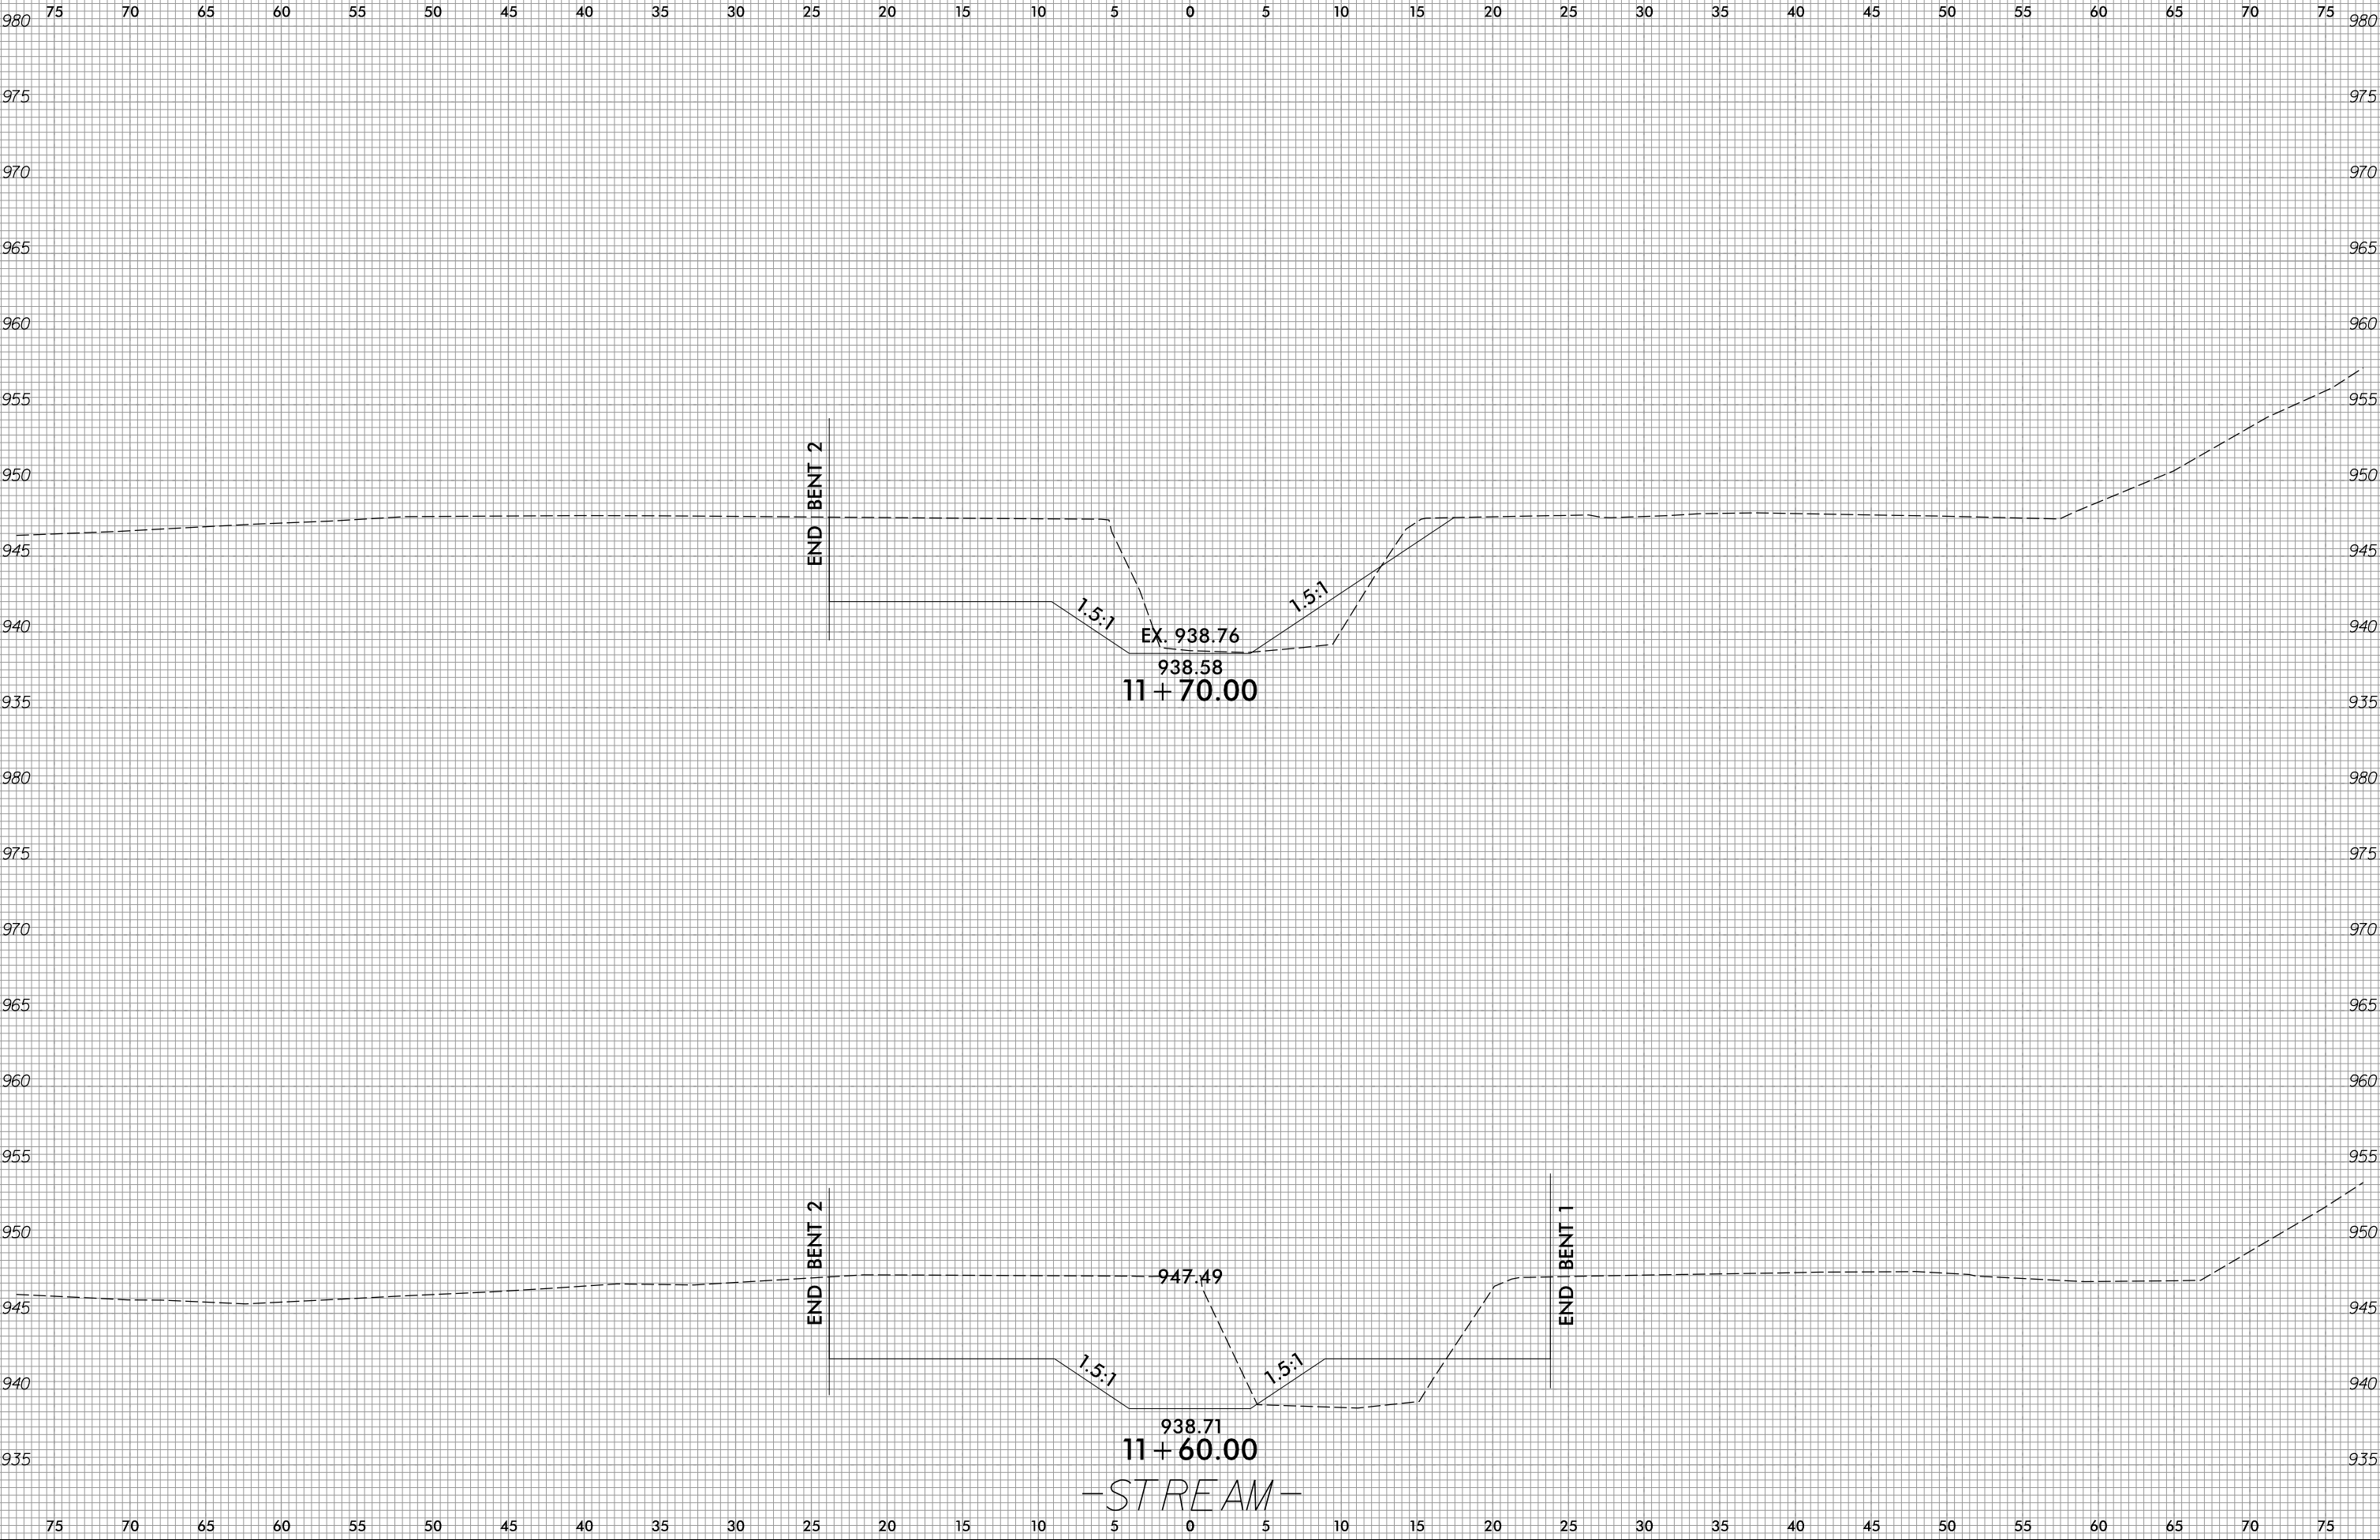

9/16/2025
E:\Roadway\CorridorModeling\RI93_R0Y_XPL_STREAM.dgn
Erica.Warburton