
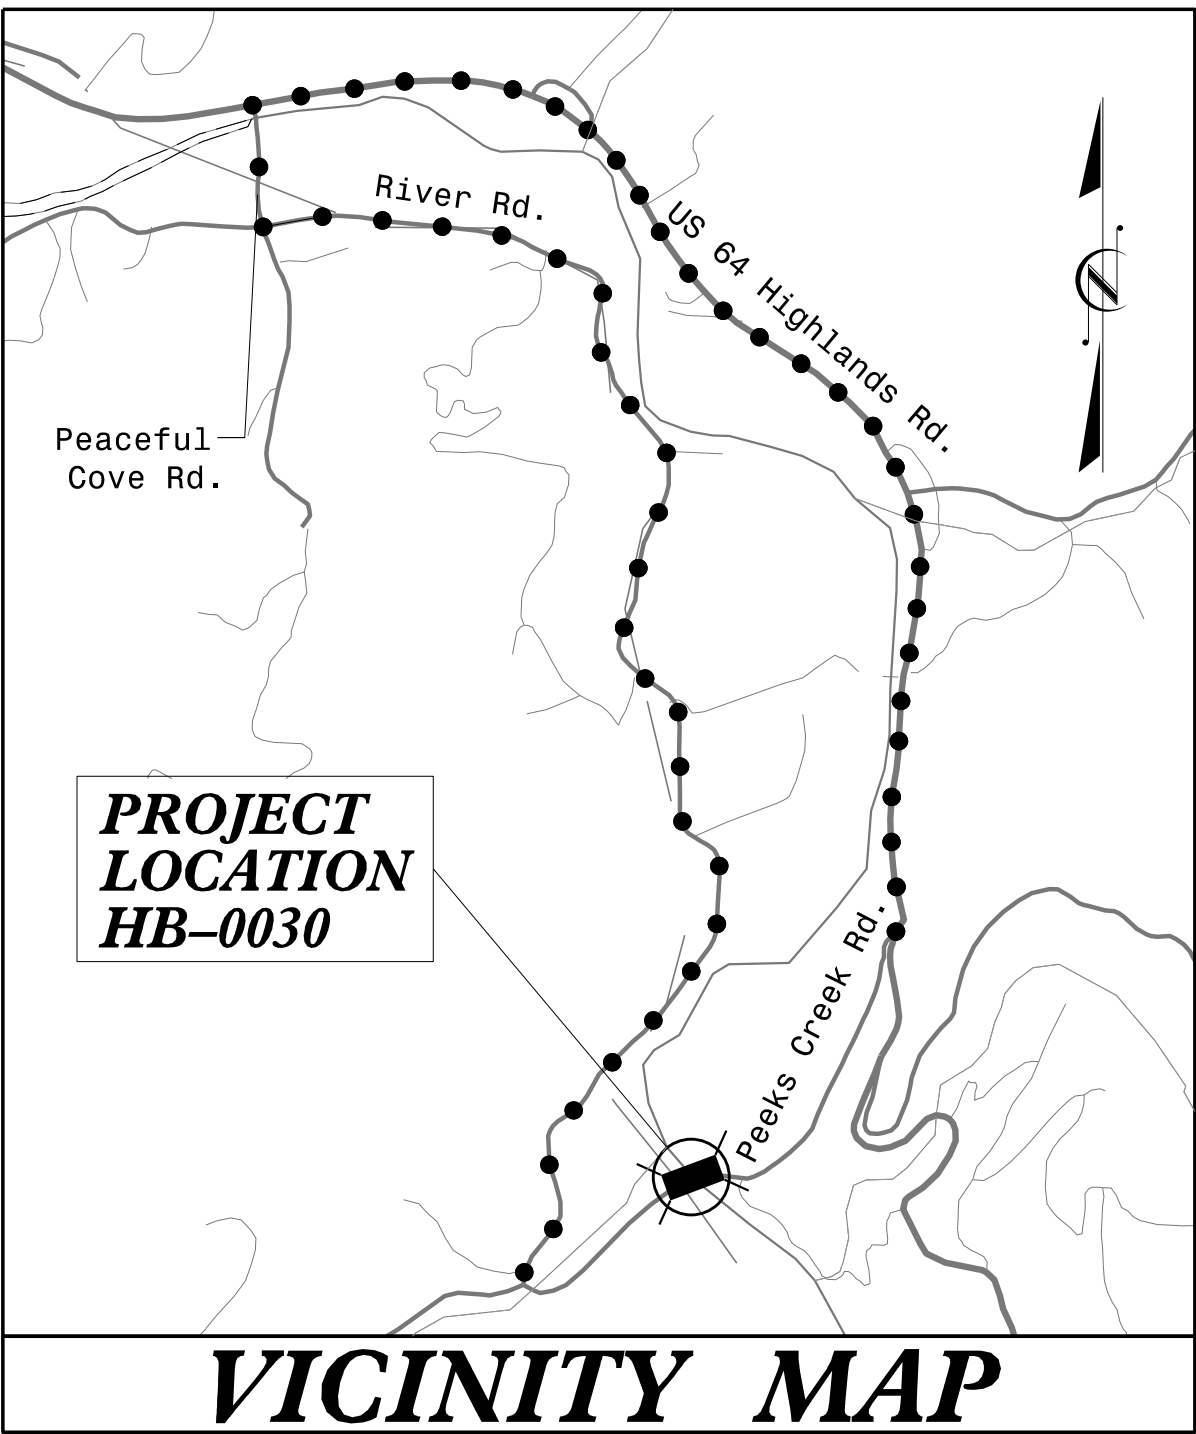


5-SEP-2025 14:02
pw://drmp-pw.bentley.com/drmp-pw-01/Documents/Projects/2020/20-0464.03/HB-0030/CADD/HB-0030/Work Zone Traffic Control/HB-0030_TC_TCP_TitleSheet.dgn
T Klotz AT RAL-TKLOTZ

STATE OF NORTH CAROLINA
DIVISION OF HIGHWAYS

TRANSPORTATION MANAGEMENT PLAN

MACON COUNTY

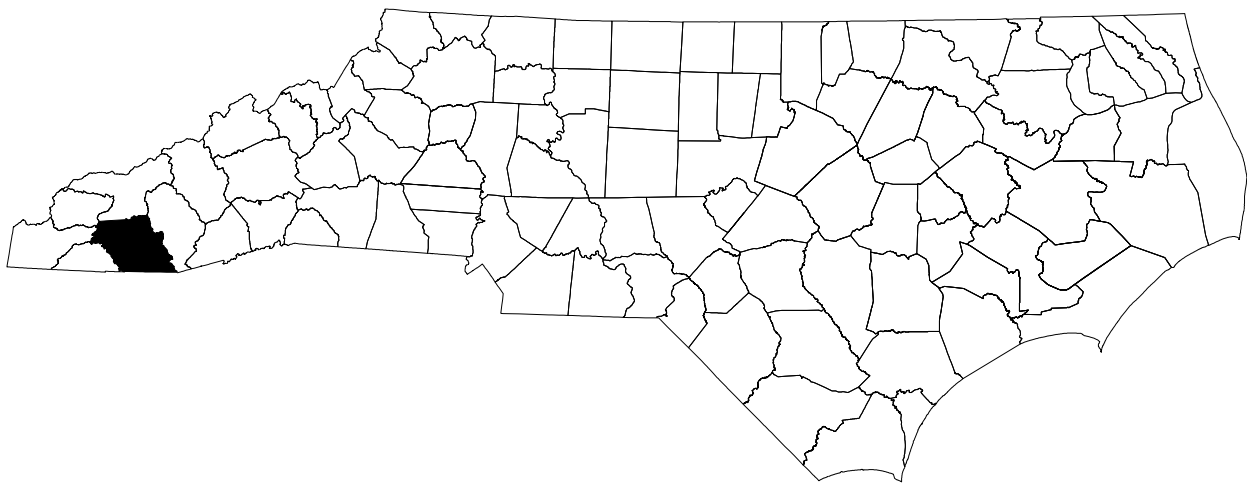

NOT TO SCALE
●●●●● OFFSITE DETOUR

LOCATION: REPLACE BRIDGE NO. 550055 ON SR 1679 (PEEKS CREEK RD)
OVER CULLASAJA RIVER
TYPE OF WORK: GRADING, PAVING, DRAINAGE AND STRUCTURE

PLANS PREPARED BY:

TIMOTHY A. KLOTZ, P.E.
TRAFFIC CONTROL PROJECT ENGINEER

KAYLEIGH A. FORBES, E.I.
TRAFFIC CONTROL PROJECT DESIGN ENGINEER

PREPARED FOR:

NCDOT DIVISION 14
CONTACT: JARED BOND, PE
253 WEBSTER ROAD
SYLVA, NC 28779

09/05/25 DATE SUBMITTED
SUBMITTAL:
☐ STAGING CONCEPT
☐ MIDPOINT
☐ PRE-FINAL
☒ FINAL

INDEX OF SHEETS


SHEET NO.	TITLE
TMP-1	TITLE SHEET, VICINITY MAP, AND INDEX OF SHEETS
TMP-1A	ROADWAY STANDARD DRAWINGS AND LEGEND
TMP-1B	TRANSPORTATION OPERATIONS PLAN & PHASING
TMP-2	SPECIAL SIGN DESIGN
TMP-3 TO TMP-4	OFF SITE DETOUR

DOCUMENT NOT CONSIDERED FINAL
UNLESS ALL SIGNATURES COMPLETED



DRMP, INC.
5808 FARRINGTON PLACE
RALEIGH, NC 27609
(919) 872-5115

NC LICENSE NO. F-1524
www.drmp.com

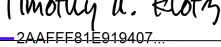APPROVED: 
DATE: 10/7/2025

SEAL



TIP PROJECT: HB-0030