
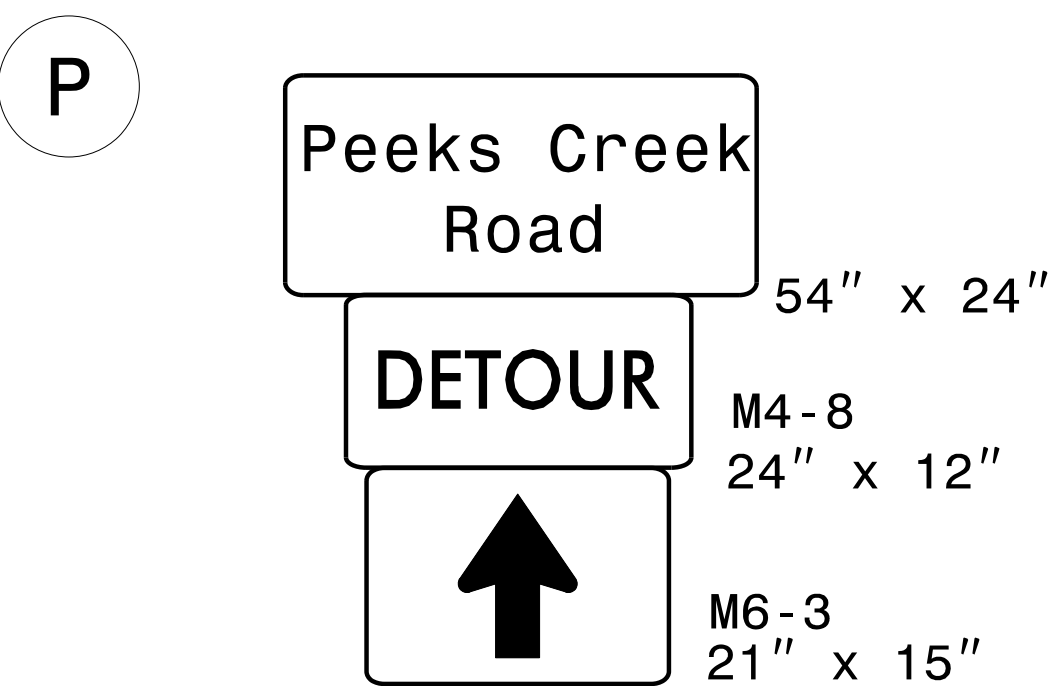
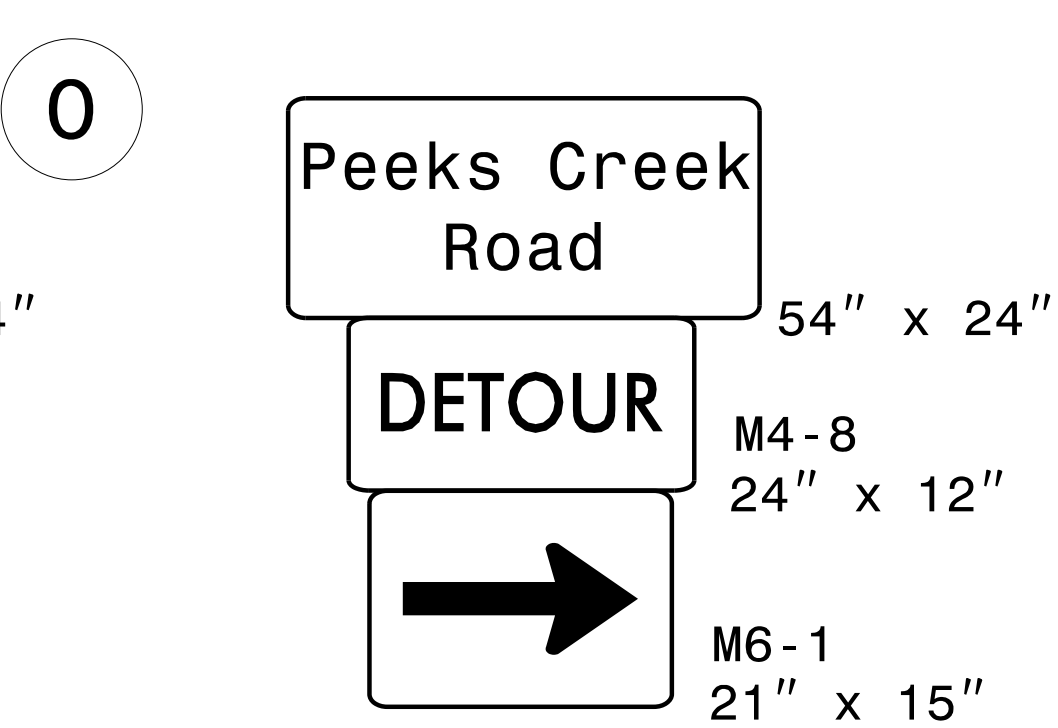
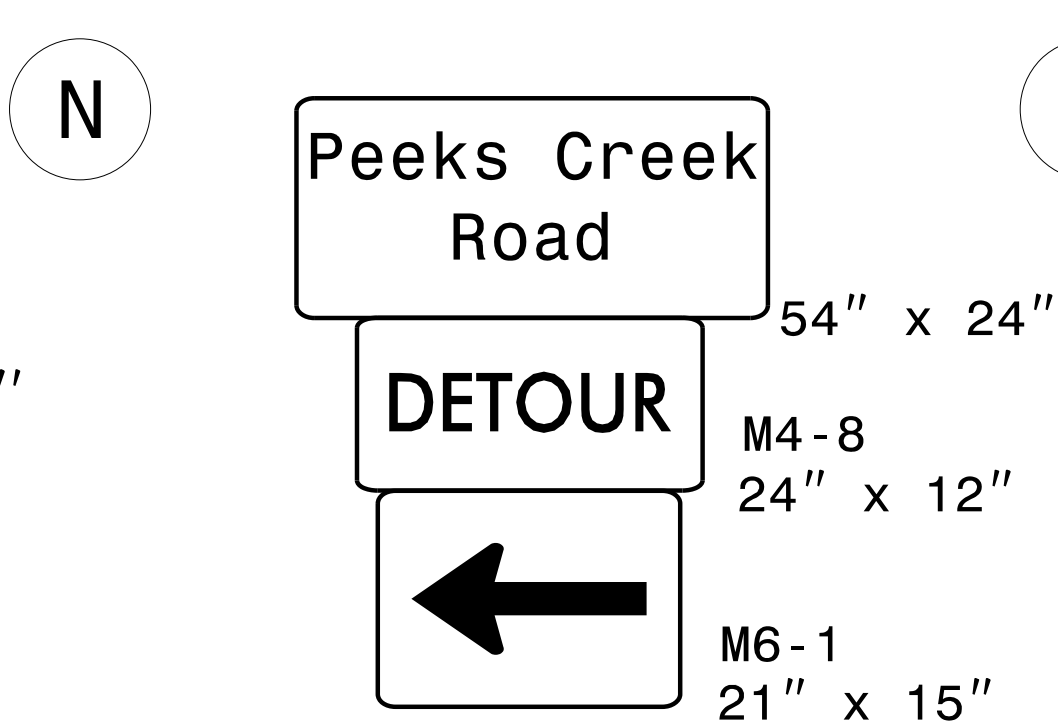
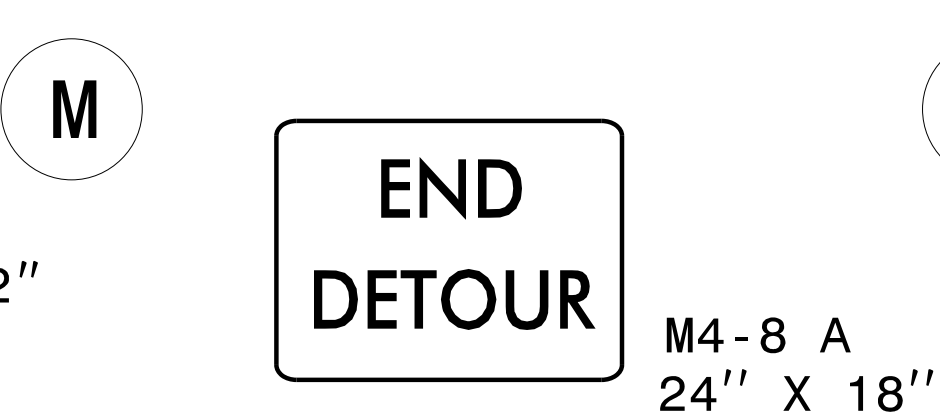
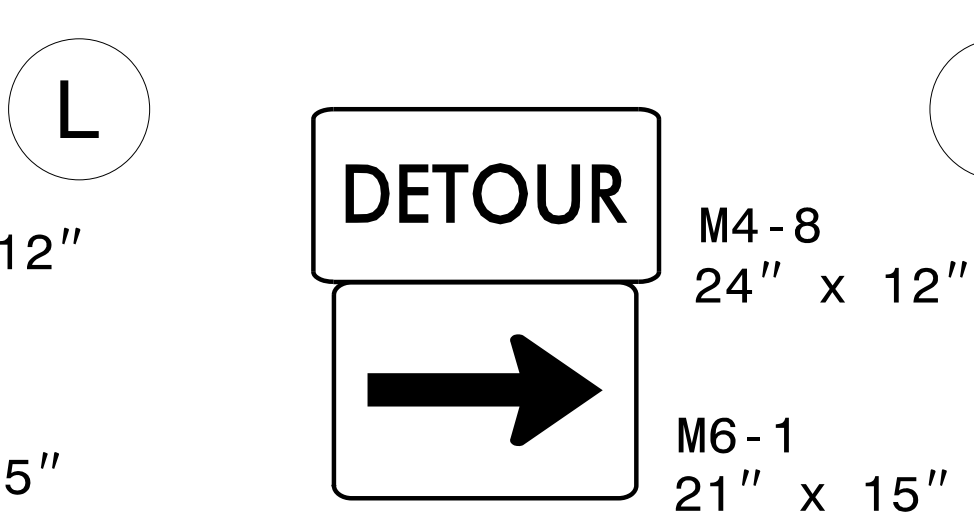
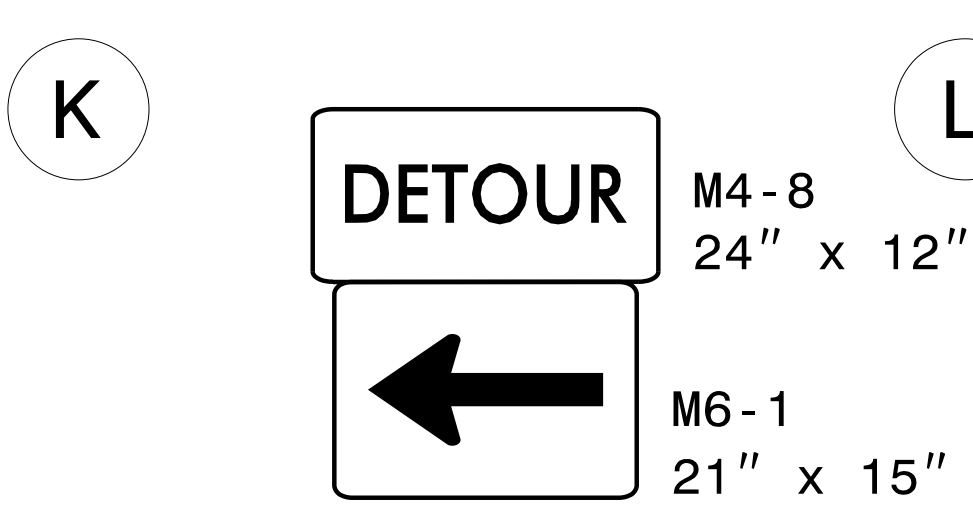
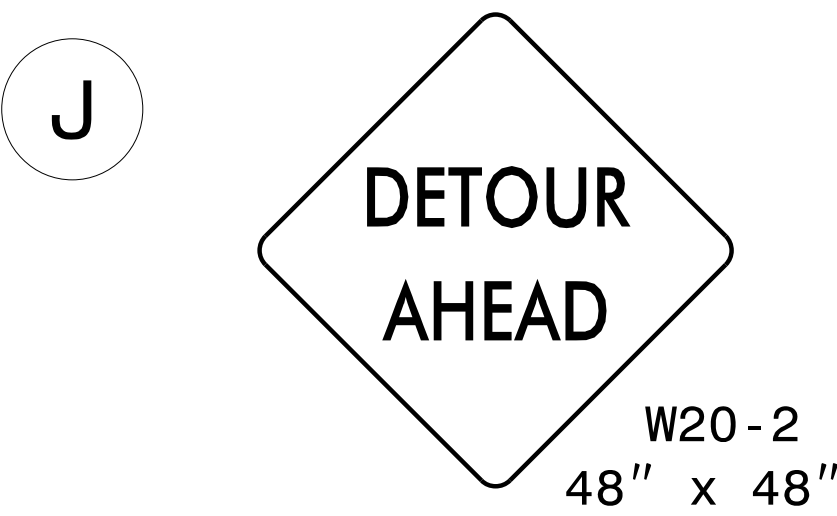
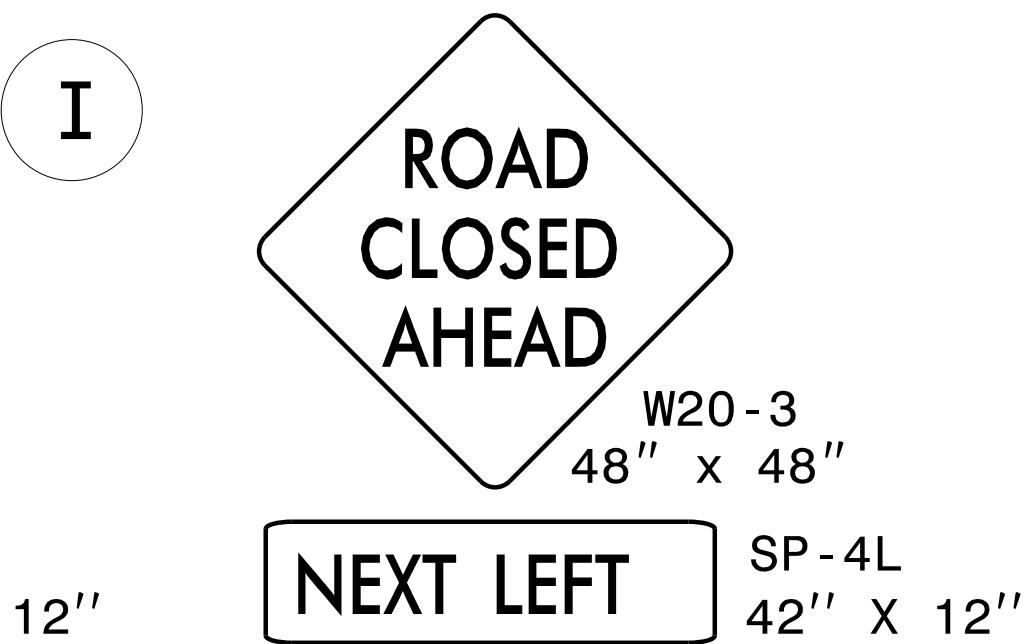
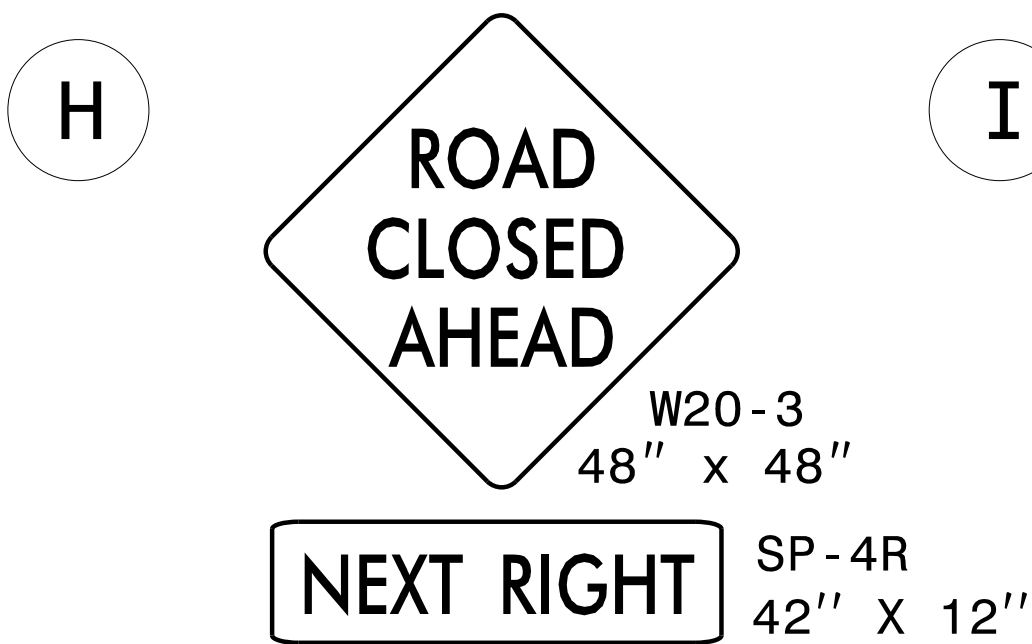
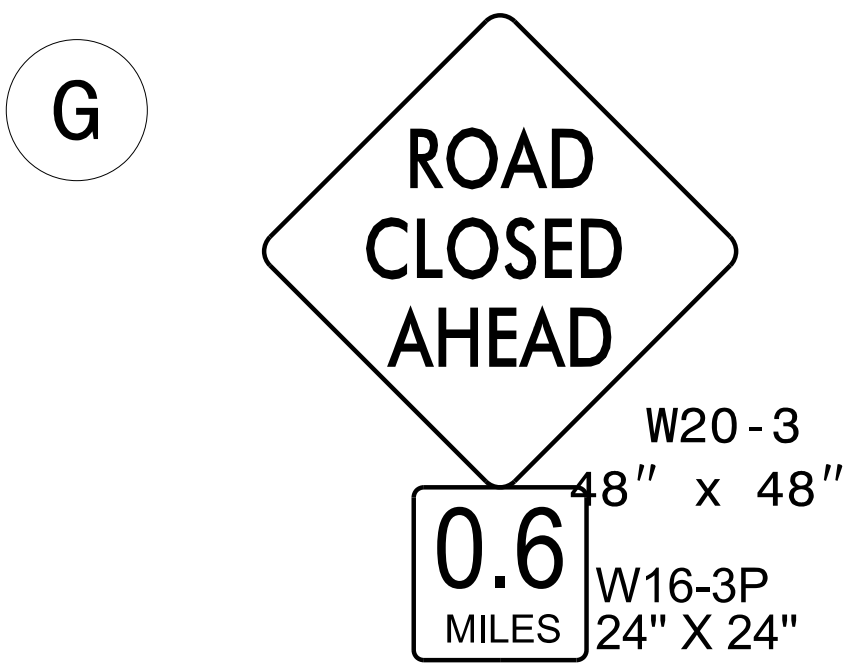
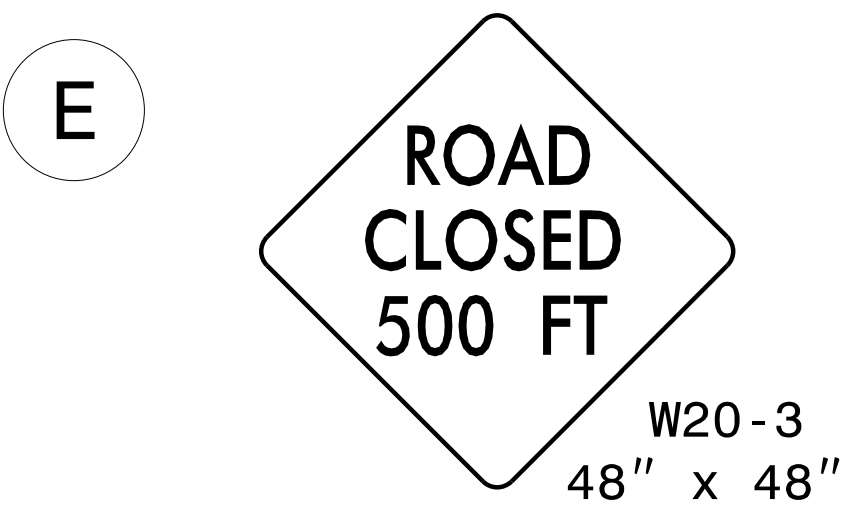
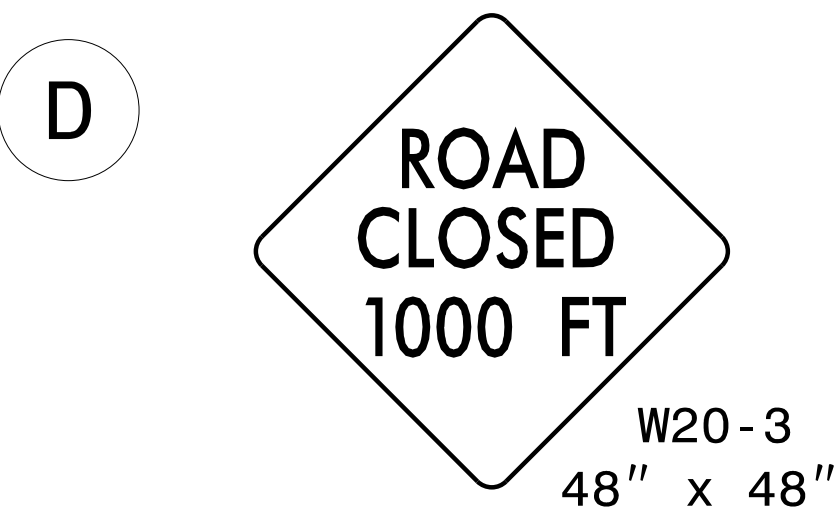
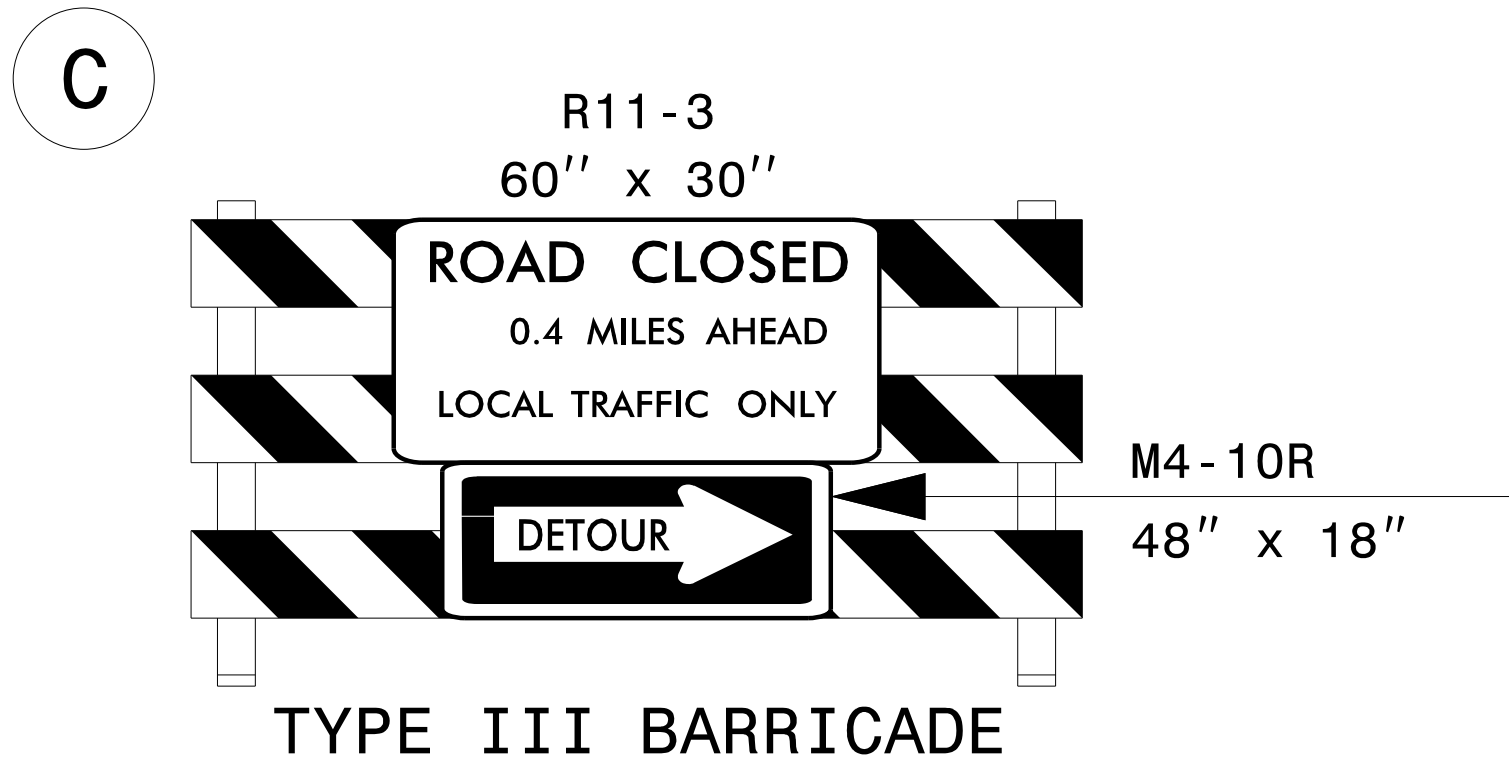
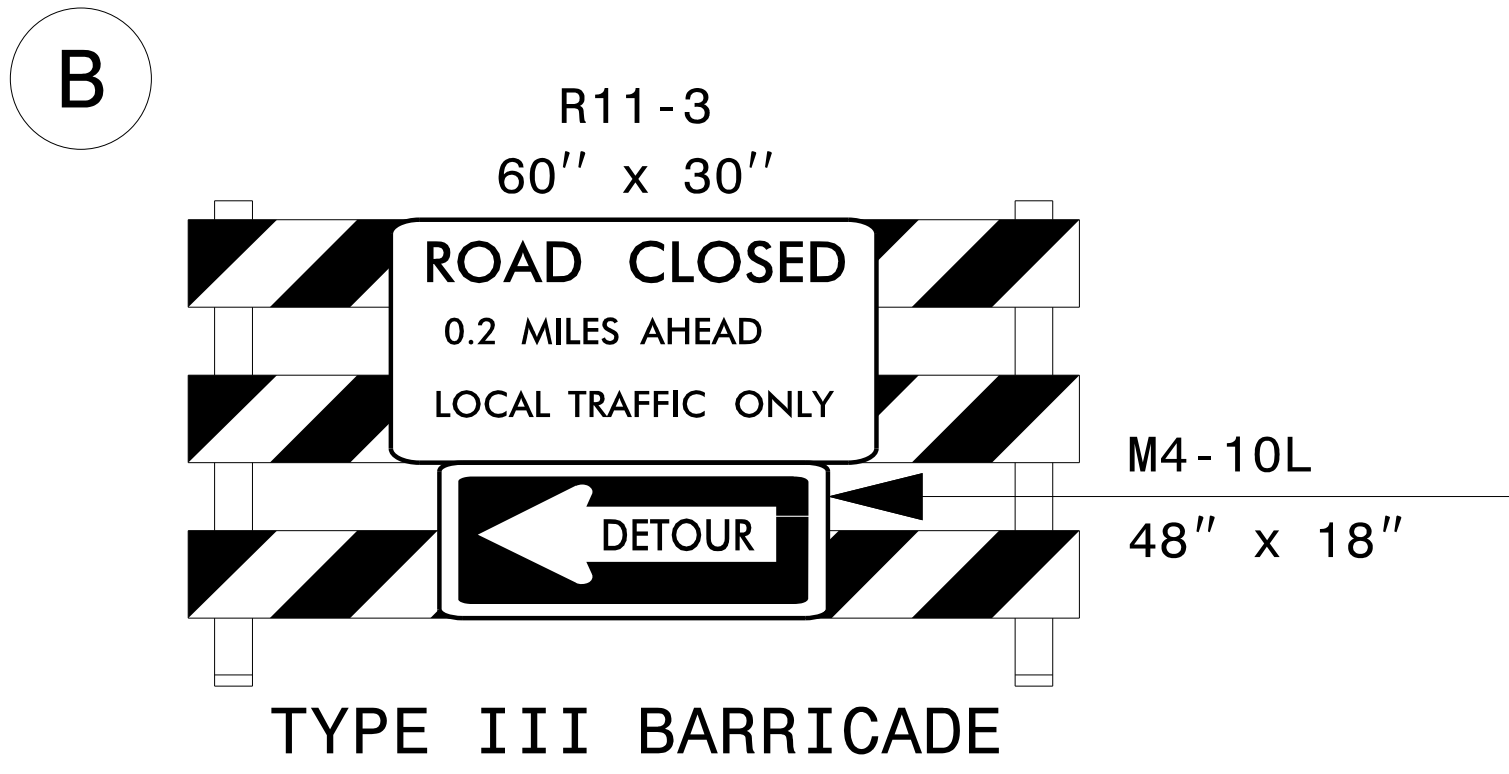



PROJ. REFERENCE NO.	SHEET NO.
HB-0030	TMP-4

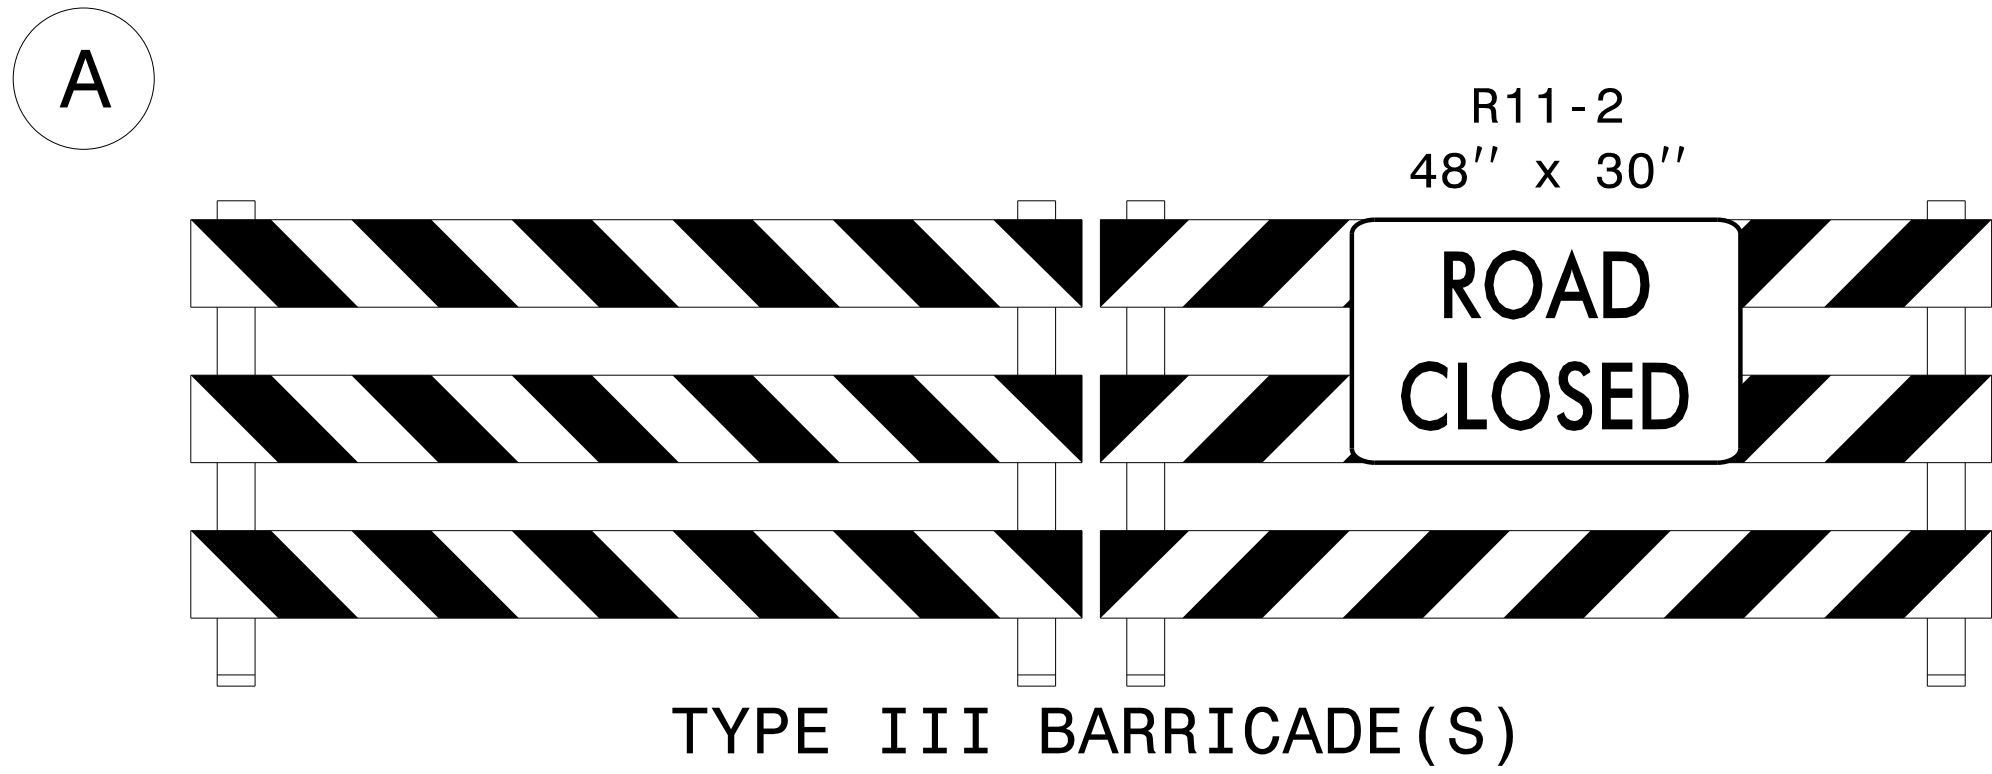

APPROVED: Timothy A. Klotz
DATE: 10/7/2025

SEAL

DOCUMENT NOT CONSIDERED FINAL
UNLESS ALL SIGNATURES COMPLETED

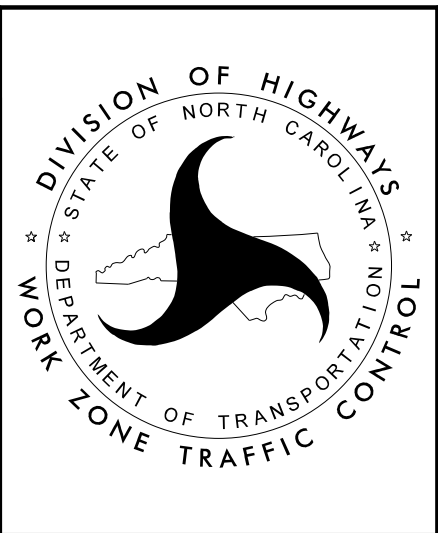

OFF SITE DETOUR

5-SEP-2025 14:02
pw:///drmp-pw.bentley.com/drmp-pw-01/Documents/Projects/2020/20-0464.03/1B-0030/CADD/HB-0030/Work Zone Traffic Control/HB-0030_TC_TCP_Detour.dgn
AT RAL-TKLOTZ