


GUTTERLINE ASPHALT THICKNESS & RAIL HEIGHT		
	ASPHALT OVERLAY THICKNESS	RAIL HEIGHT
	@ MID-SPAN	@ MID-SPAN
SPAN A - 45' UNITS	2 5/8"	3'-8 5/8"
SPAN C - 40' UNITS	2 1/2"	3'-8 1/2"

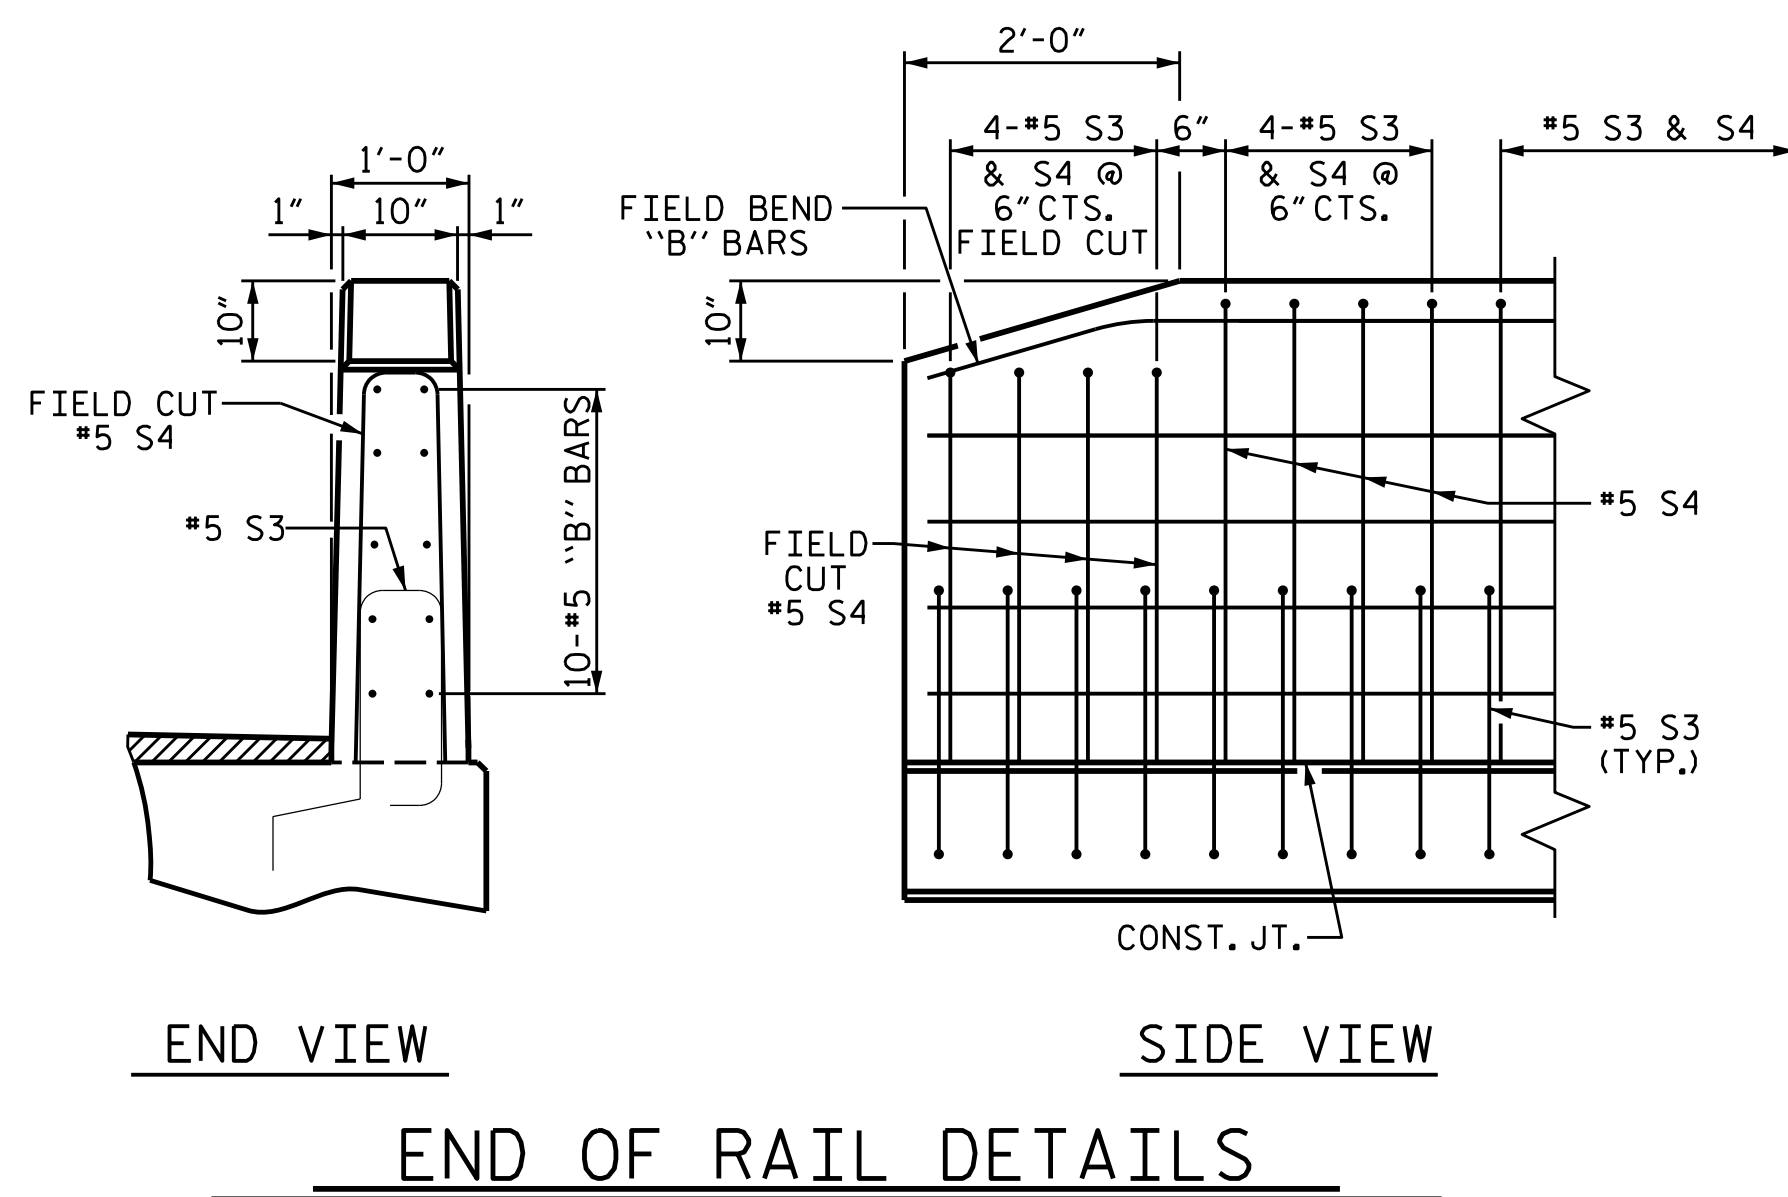

PROJECT NO. HB-0030

MACON COUNTY

STATION: 16+10.49 -L-

SHEET 4 OF 5

STATE OF NORTH CAROLINA
DEPARTMENT OF TRANSPORTATION
RALEIGH

SPANS A & C
3'-0" X 1'-9"
PRESTRESSED CONCRETE
CORED SLAB UNIT
60° SKEW


REVISIONS						SHEET NO. S-11
NO.	BY:	DATE:	NO.	BY:	DATE:	
1			3			TOTAL SHEETS 26
2			4			

DRAWN BY : G.DWIGHT LOFLIN DATE : 01-2025
 CHECKED BY : LOGAN C. YARBROUGH DATE : 01-2025
 DESIGN ENGINEER OF RECORD: LOGAN C. YARBROUGH DATE : 08-2025

**DOCUMENT NOT CONSIDERED FINAL
UNLESS ALL SIGNATURES COMPLETED**

DRMP
8210 UNIVERSITY EXECUTIVE
PARK DRIVE SUITE 220,
CHARLOTTE, NC 28262
(704) 549-4260

NC LICENSE NO. F-1524

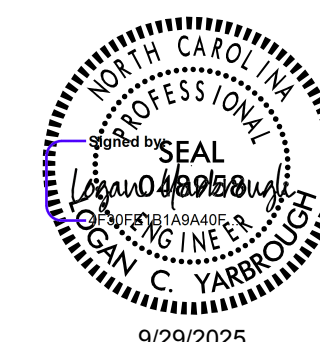

8/21/2025
c:\pw_working\drmp01\dms69029\401_021_HB0030_SMU_BR_S-11_550055.dgn
lyarbrough

DRMP JOB NUMBER: 20-0464.031

STD. NO. 21" PCS3 33 60S