




PLAN OF WING (W1)

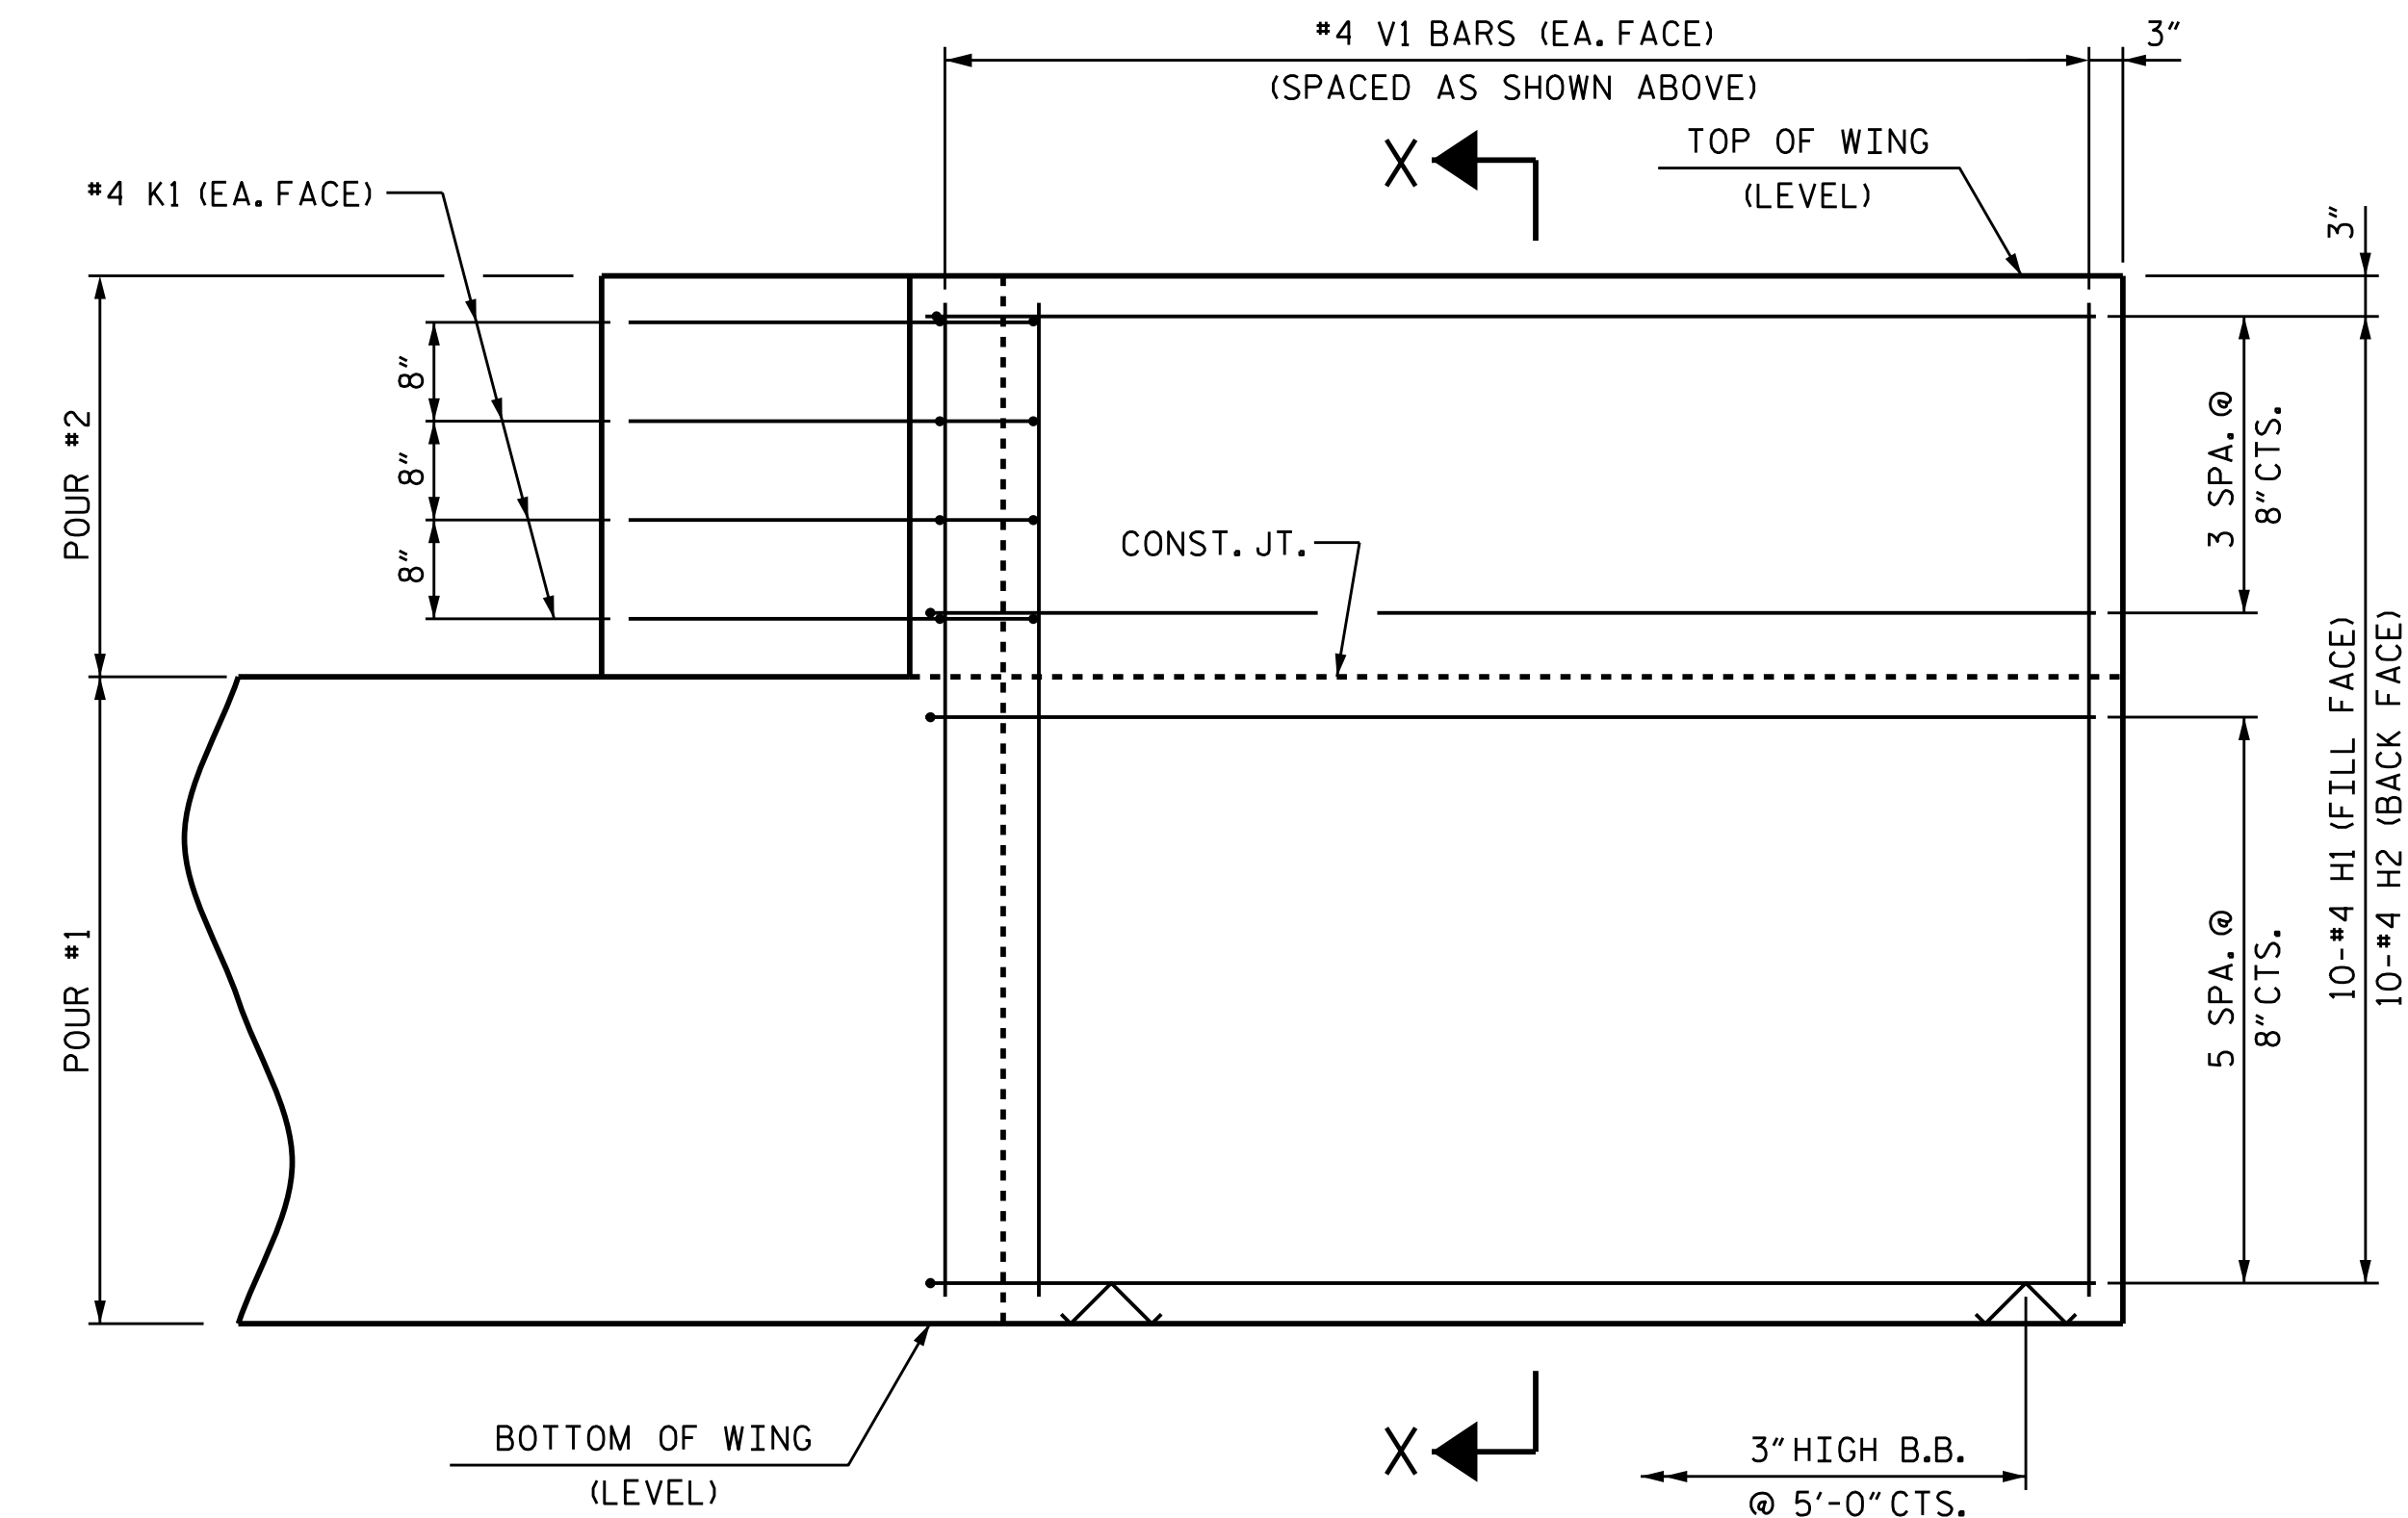


ELEVATION OF WING (W1)

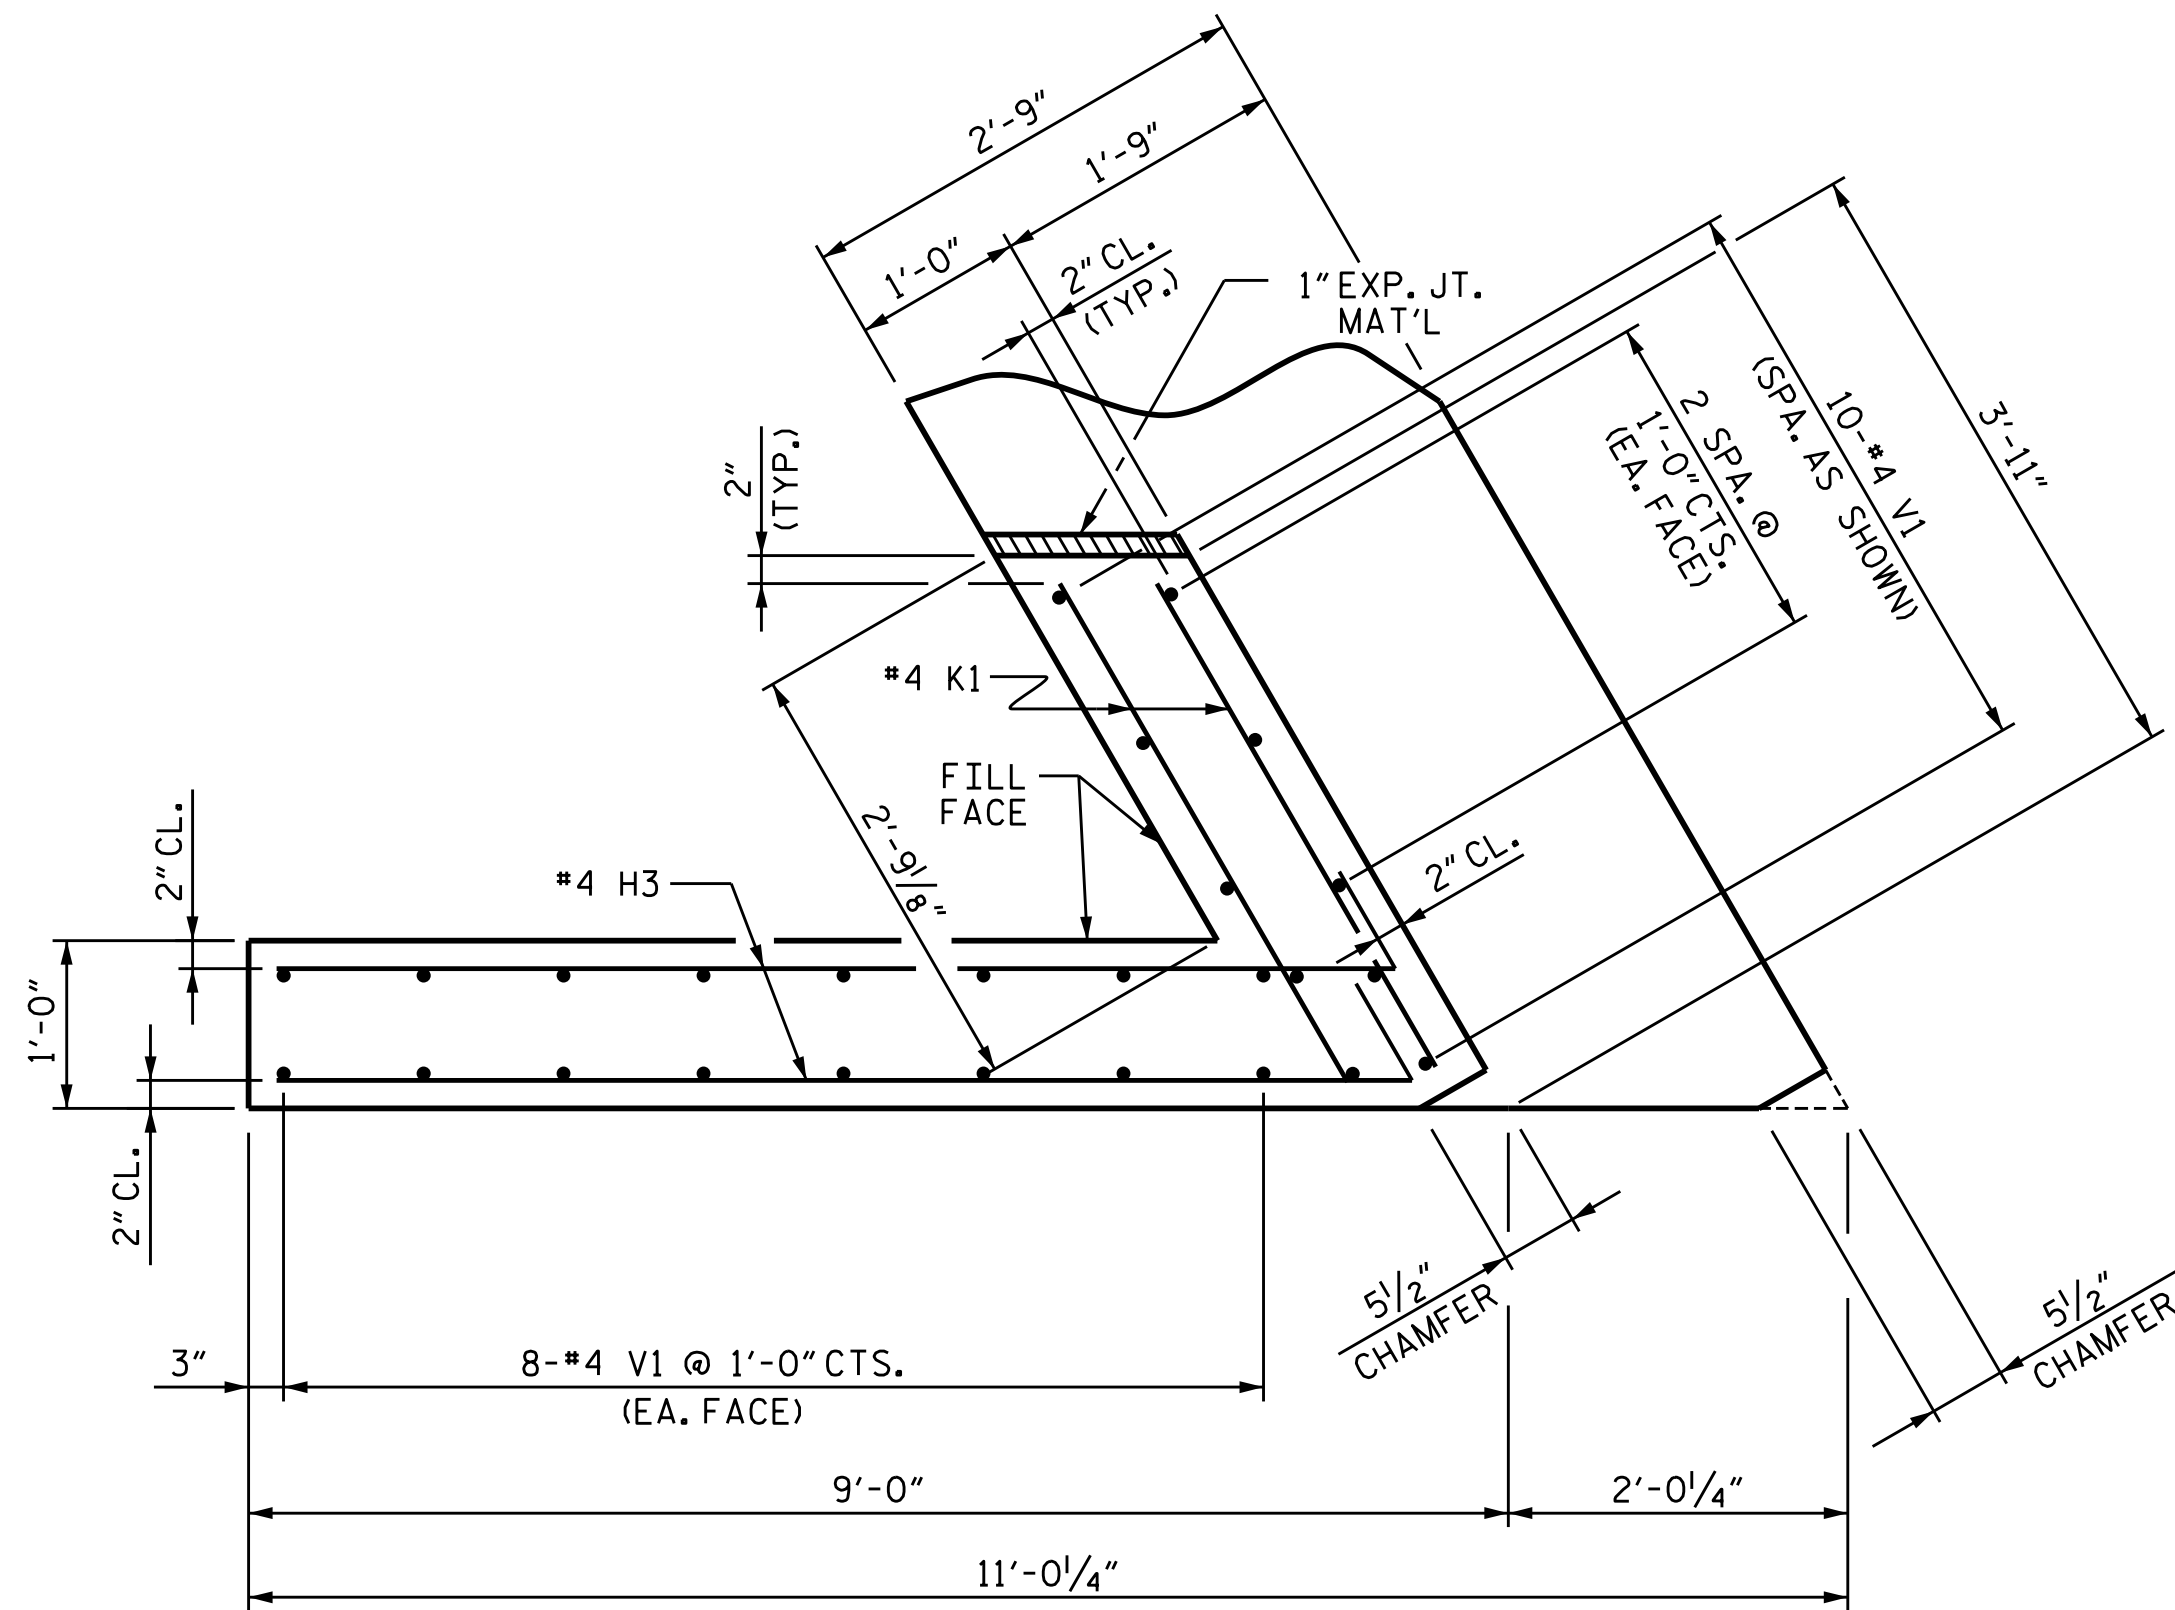


PLAN OF WING (W2)

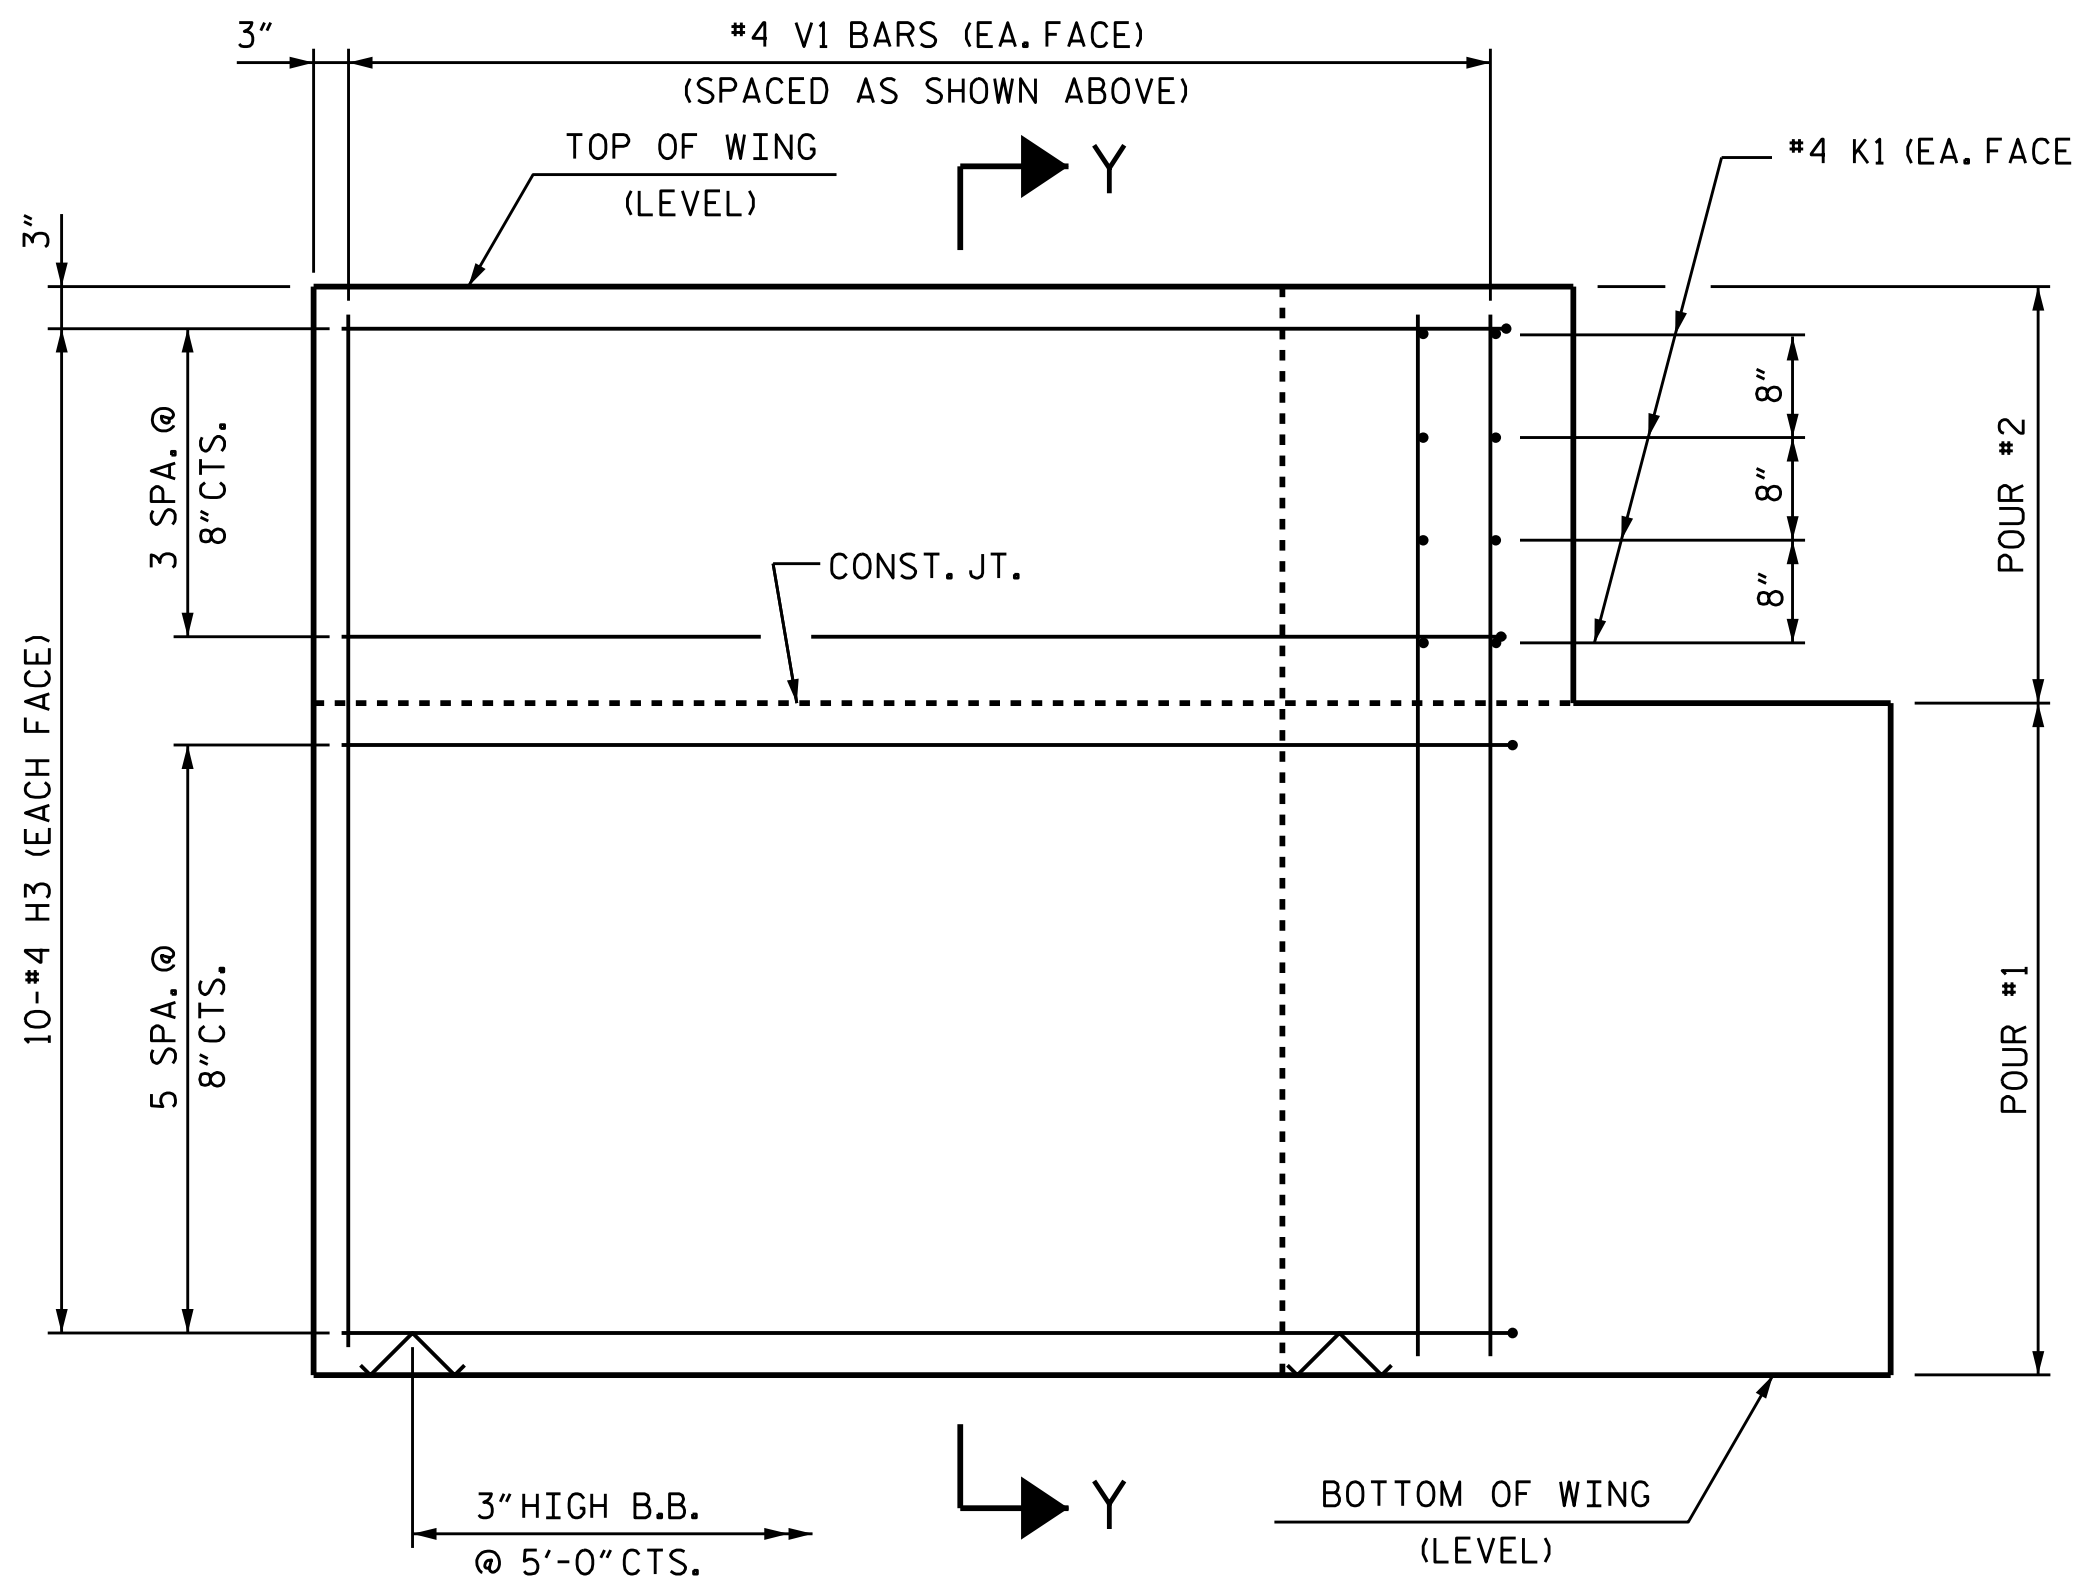

ELEVATION OF WING (W2)

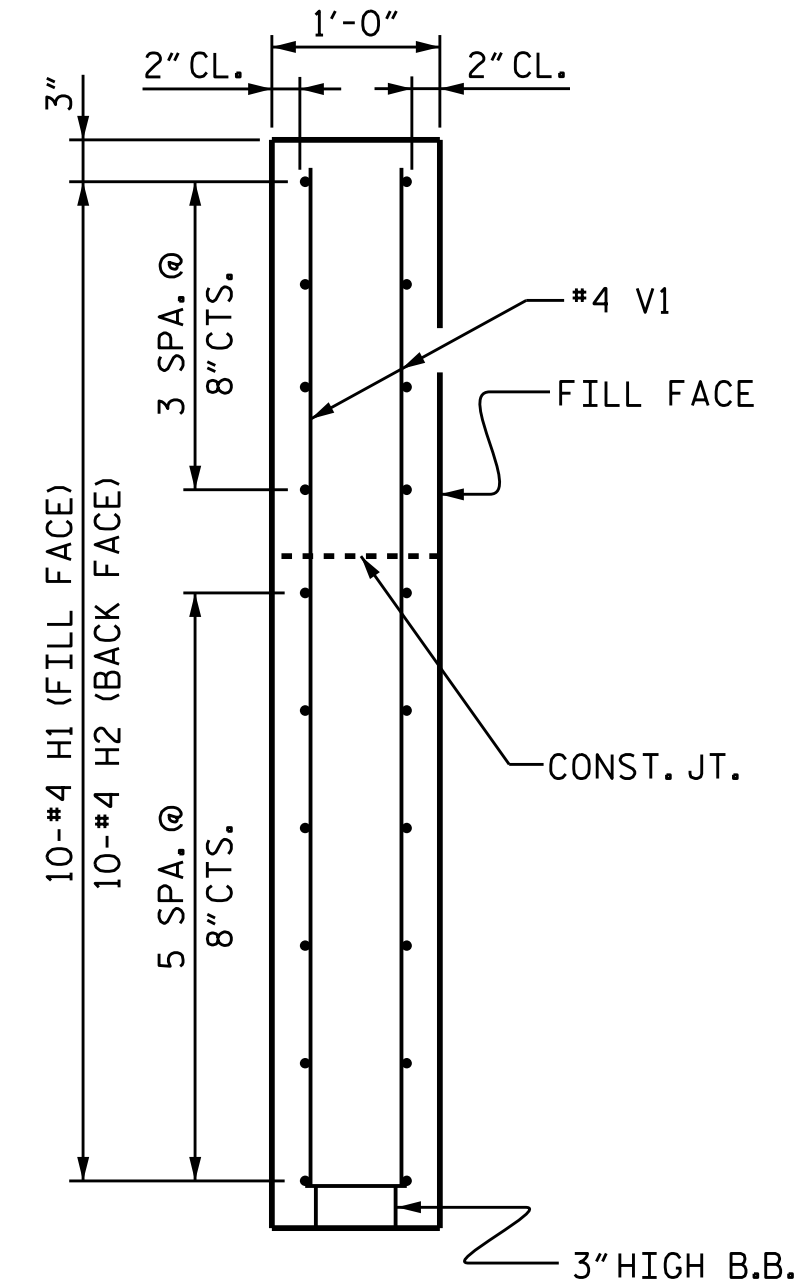

SECTION X-X

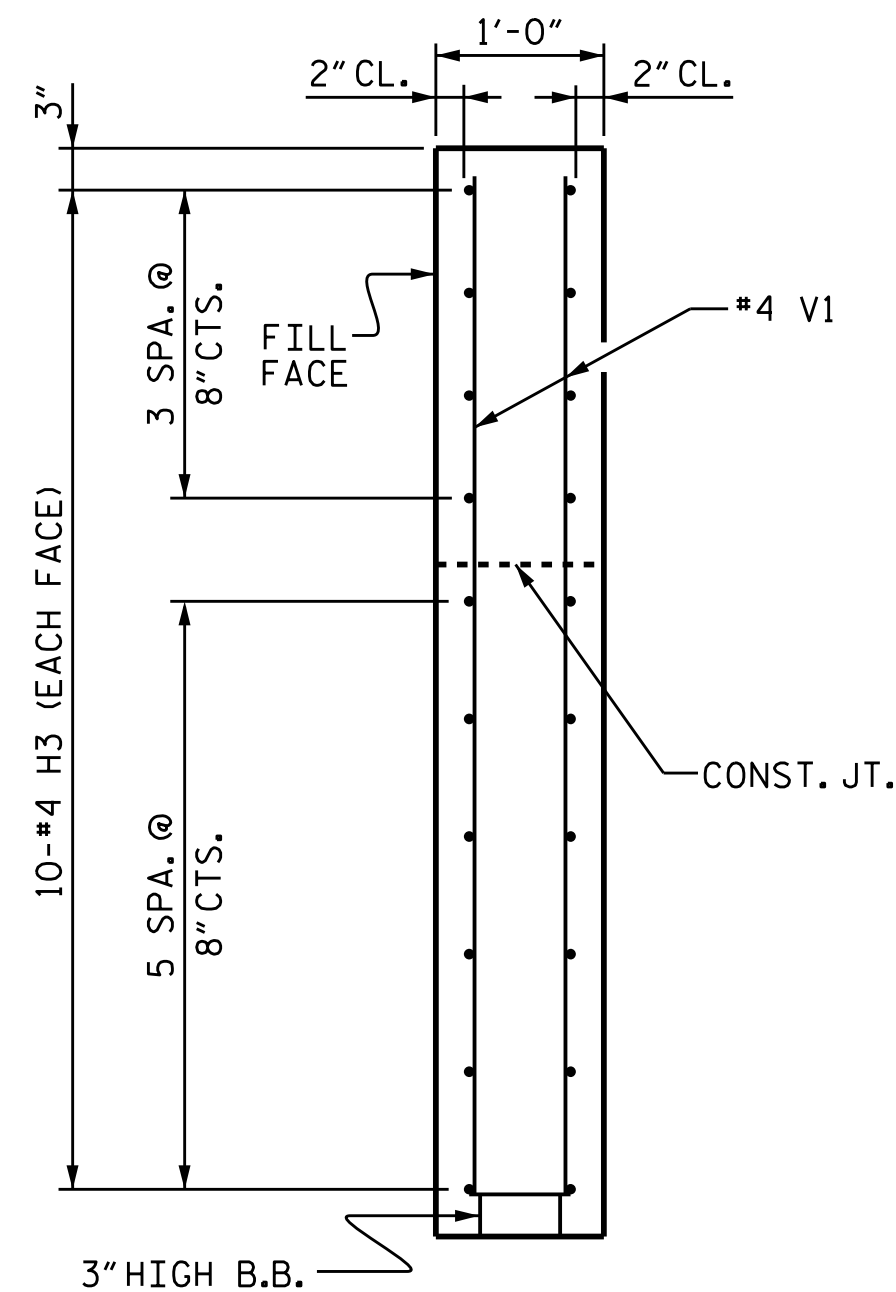

SECTION Y-Y

PROJECT NO. HB-0030  
MACON COUNTY  
STATION: 16+10.49 -L-

SHEET 3 OF 4


DRAWN BY : G. DWIGHT LOFLIN DATE : 07-2025  
CHECKED BY : LOGAN C. YARBROUGH DATE : 07-2025  
DESIGN ENGINEER OF RECORD: LOGAN C. YARBROUGH DATE : 08-2025

DOCUMENT NOT CONSIDERED FINAL  
UNLESS ALL SIGNATURES COMPLETED

**DRMP**

8210 UNIVERSITY EXECUTIVE  
PARK DRIVE SUITE 220,  
CHARLOTTE, NC 28262  
(704) 549-4260

NC LICENSE NO. F-1524

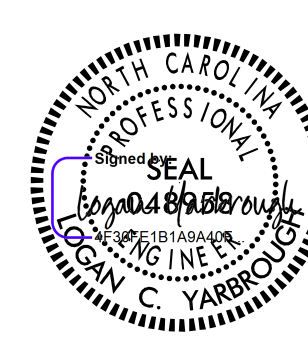

STATE OF NORTH CAROLINA  
DEPARTMENT OF TRANSPORTATION  
RALEIGH

SUBSTRUCTURE  
END BENT  
WING DETAILS

REVISIONS						SHEET NO.
NO.	BY:	DATE:	NO.	BY:	DATE:	
1			3			S-19
2			4			
TOTAL SHEETS						26

DRMP JOB NUMBER: 20-0464.031

STD. NO. EB\_33\_60SA