

**This electronic collection of documents is provided
for the convenience of the user
and is Not a Certified Document –**

**The documents contained herein were originally issued
and sealed by the individuals whose names and license
numbers appear on each page, on the dates appearing
with their signature on that page.**

**This file or an individual page
shall not be considered a certified document.**


STATE OF NORTH CAROLINA
DIVISION OF HIGHWAYS

DIVISION 14

LOCATION: *VARIOUS LOCATIONS
ACROSS DIVISION 14*

TYPE OF WORK: *IDIQ
SLOPE STABILIZATION*

STATE	STATE PROJECT REFERENCE NO.	SHEET NO.	TOTAL SHEETS
N.C.	DN12200752	1	3
STATE PROJ. NO.	F. A. PROJ. NO.	DESCRIPTION	
GMR14.HEN.1P			
GMR14.HEN.2P			
GMR14.POL.1P			
GMR14.POL.2P			
GMR14.TRA.1P			
GMR14.TRA.2P			
GMR14.HAY.1P			
GMR14.HAY.2P			
GMR14.JAC.1P			
GMR14.JAC.2P			
GMR14.SWA.1P			
GMR14.SWA.2P			
GMR14.CHE.1P			
GMR14.CHE.2P			
GMR14.CLA.1P			
GMR14.CLA.2U			
GMR14.GRA.1P			
GMR14.GRA.2P			
GMR14.MAC.1P			
GMR14.MAC.2P			

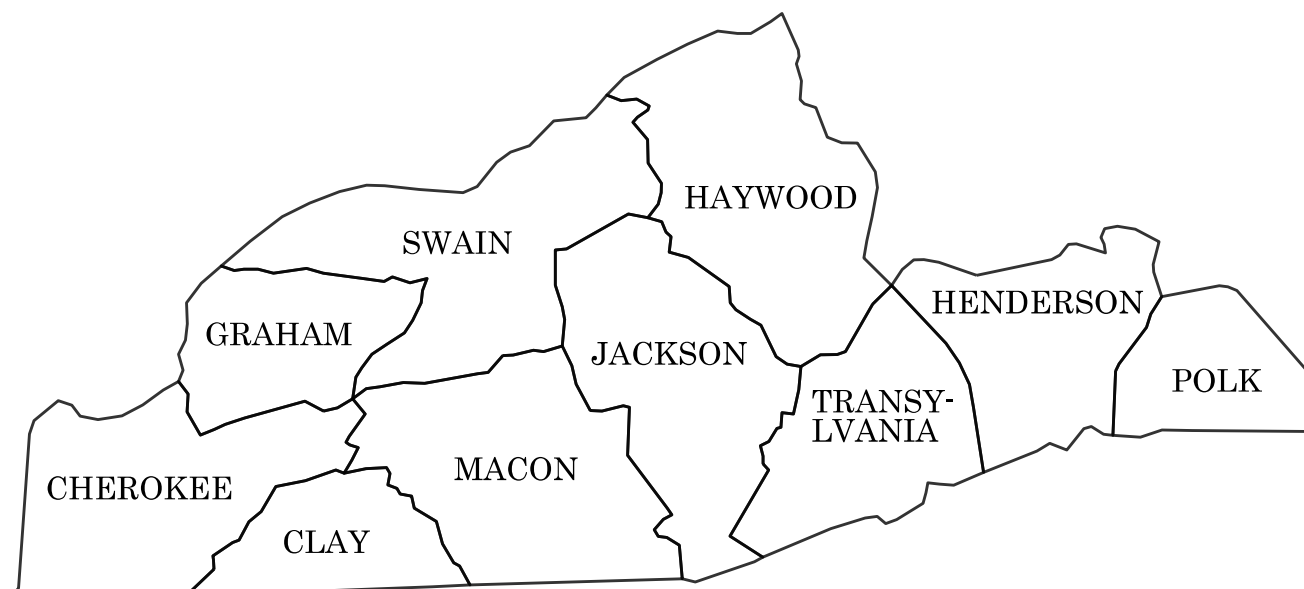

CONTRACT: DN12200752


Prepared in the Office of:
DIVISION OF HIGHWAYS
253 WEBSTER RD., SYLVA NC, 28779


2024 STANDARD SPECIFICATIONS

RIGHT OF WAY DATE:
N/A

LETTING DATE:
DECEMBER 09, 2025

WILLIAM WEDDLE, PE
PROJECT ENGINEER

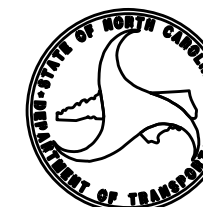

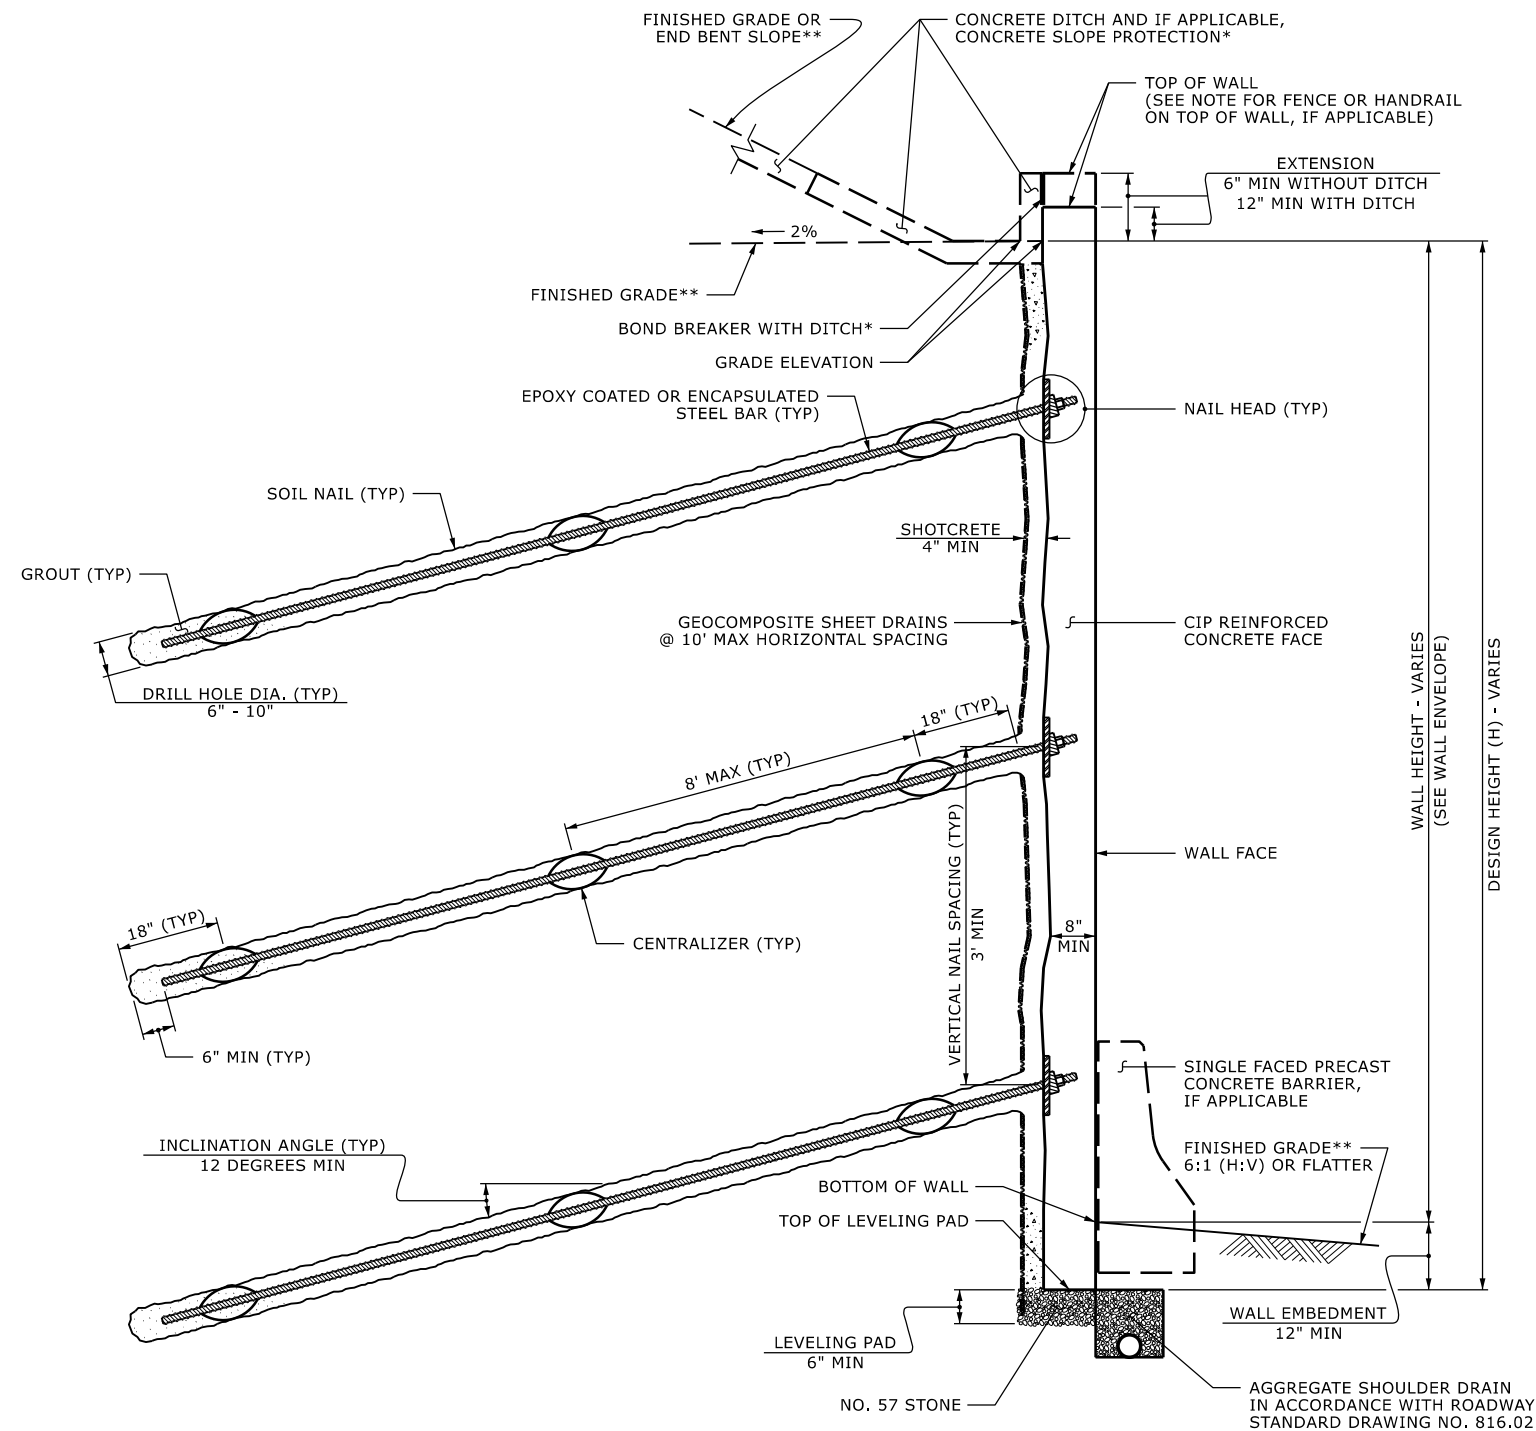

SOIL NAIL WALL - TYPICAL SECTION

*SEE CONCRETE DITCH BEHIND WALL DETAILS.
 **SEE PLANS FOR FINISHED GRADE OR END BENT SLOPE DETAILS.

NOTES:

- FOR SOIL NAIL RETAINING WALLS, SEE SOIL NAIL RETAINING WALLS PROVISION.
- FOR STEEL BEAM GUARDRAIL, SEE ROADWAY PLANS AND SECTION 862 OF THE STANDARD SPECIFICATIONS.
- FOR SINGLE FACED PRECAST CONCRETE BARRIER, SEE ROADWAY PLANS AND SECTION 857 OF THE STANDARD SPECIFICATIONS.
- A CONCRETE BARRIER RAIL WITH MOMENT SLAB IS REQUIRED ABOVE RETAINING WALL NO. . SEE PLANS FOR CONCRETE BARRIER RAIL WITH MOMENT SLAB DETAILS.
- A FENCE OR HANDRAIL IS REQUIRED ON TOP OF RETAINING WALL NO. . SEE ROADWAY PLANS FOR FENCE OR HANDRAIL ATTACHMENT DETAILS.
- A _____ ARCHITECTURAL FINISH IS REQUIRED FOR THE CIP REINFORCED CONCRETE FACE FOR RETAINING WALL NO. .
- A BRICK VENEER IS REQUIRED FOR RETAINING WALL NO. AS SHOWN. SUBMIT BRICK SAMPLES FOR APPROVAL BEFORE BEGINNING SOIL NAIL WALL CONSTRUCTION.
- BEFORE BEGINNING SOIL NAIL WALL DESIGN FOR RETAINING WALL NO. , SURVEY WALL LOCATION AND SUBMIT A REVISED WALL PROFILE VIEW (WALL ENVELOPE) FOR REVIEW. DO NOT START WALL DESIGN OR CONSTRUCTION UNTIL THE REVISED WALL ENVELOPE IS ACCEPTED.
- DESIGN RETAINING WALL NO. FOR THE FOLLOWING:
 - 1) DESIGN HEIGHT (H) = WALL HEIGHT + WALL EMBEDMENT
 - 2) DESIGN LIFE = 75 or 100 YEARS
 - 3) MINIMUM WALL EMBEDMENT ELEVATION = ____ FT
 - 4) IN-SITU ASSUMED MATERIAL PARAMETERS ABOVE ELEVATION ____ FT:
 - UNIT WEIGHT, γ = ____ PCF
 - FRICTION ANGLE, ϕ = ____ DEGREES
 - COHESION, c = ____ PSF
 - 5) IN-SITU ASSUMED MATERIAL PARAMETERS BELOW ELEVATION ____ FT:
 - UNIT WEIGHT, γ = ____ PCF
 - FRICTION ANGLE, ϕ = ____ DEGREES
 - COHESION, c = ____ PSF
- THE WALL SITE FOR RETAINING WALL NO. LOCATED AT END BENT NO. IS CLASSIFIED AS AASHTO SITE CLASS E.
- THE MINIMUM WALL EMBEDMENT ELEVATION FOR RETAINING WALL NO. INCLUDES EMBEDMENT FOR SCOUR.
- DESIGN RETAINING WALL NO. FOR A LIVE LOAD (TRAFFIC) SURCHARGE.
- DESIGN RETAINING WALL NO. FOR THE POINT, LINE or STRIP SURCHARGE LOAD SHOWN.
- DESIGN RETAINING WALL NO. FOR A PIPE EXTENDING THROUGH THE WALL AS SHOWN. VERIFY PIPE LOCATION AND ELEVATION BEFORE BEGINNING SOIL NAIL WALL DESIGN OR CONSTRUCTION.
- FOUNDATIONS FOR SIGNS, LIGHTING or SIGNALS WILL BE LOCATED BEHIND RETAINING WALL NO. AND WILL or MAY INTERFERE WITH SOIL NAILS. SUBMIT PROPOSED CONSTRUCTION METHODS FOR THESE FOUNDATIONS WITH THE SOIL NAIL WALL CONSTRUCTION PLAN.
- EXISTING OR FUTURE OBSTRUCTIONS SUCH AS FOUNDATIONS, GUARDRAIL, FENCE OR HANDRAIL POSTS, PAVEMENTS, PIPES, INLETS OR UTILITIES WILL or MAY INTERFERE WITH SOIL NAILS FOR RETAINING WALL NO. .
- FOUNDATIONS FOR END BENT NO. LOCATED AT STATION _____ WILL or MAY INTERFERE WITH SOIL NAILS FOR RETAINING WALL NO. . SEE "FOUNDATION LAYOUT" SHEET FOR FOUNDATION LOCATIONS.
- DESIGN RETAINING WALL NO. FOR A LATERAL LOAD FROM FOUNDATIONS LOCATED BEHIND THE WALL APPLIED AS A FACTORED UNIFORM PRESSURE OF ____ PSF TO THE BACK OF THE CIP REINFORCED CONCRETE FACE.
- "TEMPORARY SHORING" IS or MAY BE REQUIRED FOR RETAINING WALL NO. IN ACCORDANCE WITH THE TEMPORARY SHORING PROVISION. SEE ROADWAY, STRUCTURE or TRAFFIC CONTROL PLANS.

**PRELIMINARY PLANS
DO NOT USE FOR CONSTRUCTION**




NORTH CAROLINA
DEPARTMENT OF TRANSPORTATION
DIVISION OF HIGHWAYS

**GEOTECHNICAL
ENGINEERING UNIT**


STD CELL
Wall_SoilNail_Typical_Notes

**SOIL NAIL WALL
WITH OR WITHOUT BACK
SLOPE - TYPICAL & NOTES**

DATE: 02-18-2025

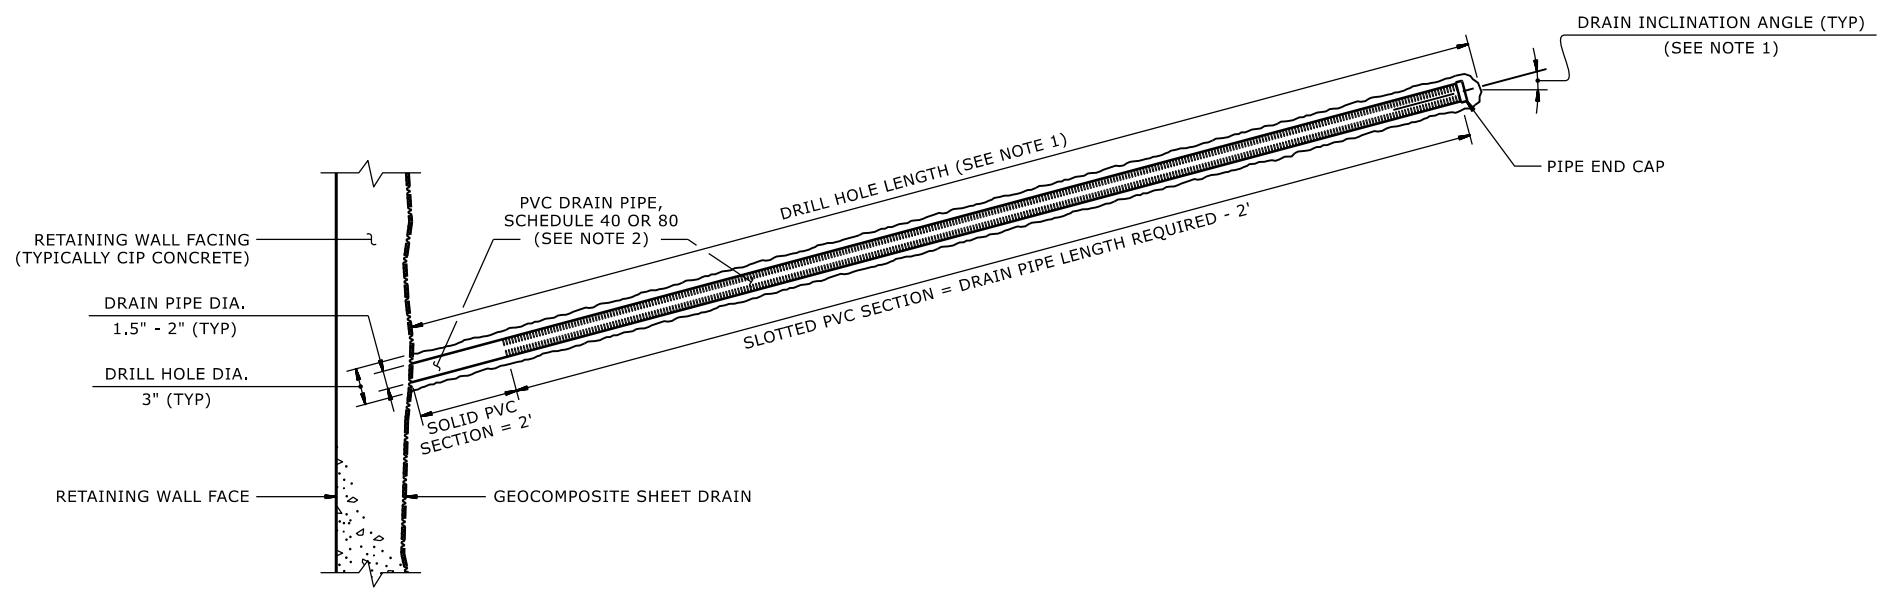


RETAINING WALL HORIZONTAL DRAIN

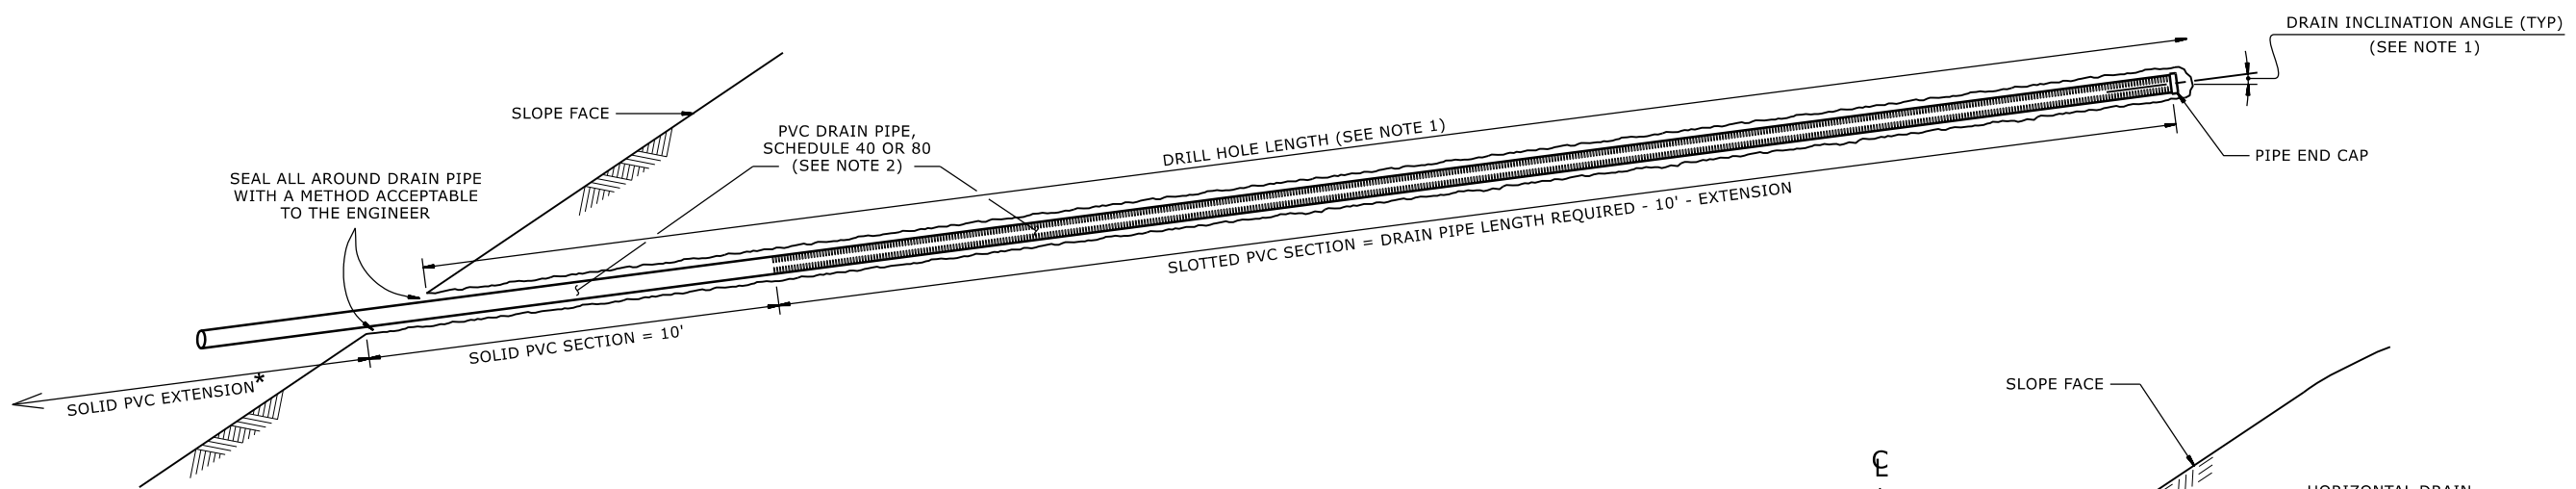

SLOPE HORIZONTAL DRAIN

*EXTEND SOLID PVC SECTION TO CONNECT PIPE TO A DRAINAGE SYSTEM OR DISCHARGE WATER AS DIRECTED

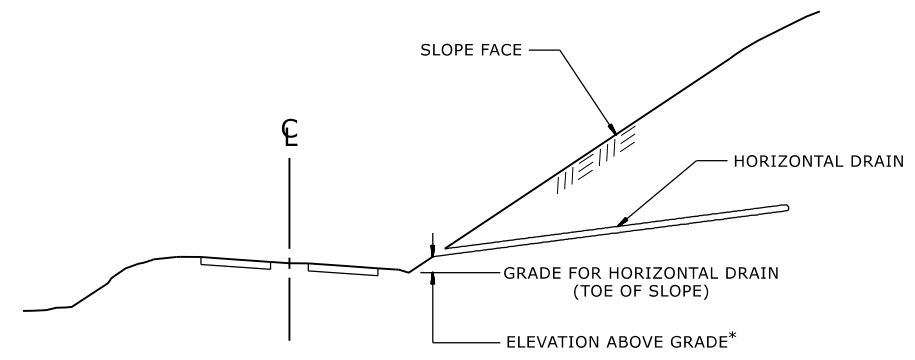

EXAMPLE CROSS-SECTION WITH SLOPE HORIZONTAL DRAIN

*SEE NOTE 1 FOR DRAIN ELEVATIONS ABOVE (OR BELOW) GRADE

NOTES:

1. SEE ROADWAY SUMMARY SHEETS FOR APPROXIMATE KNOWN HORIZONTAL DRAIN LOCATIONS, ELEVATIONS, INCLINATION AND LENGTHS. ADDITIONAL DRAINS MAY BE REQUIRED AS DETERMINED BY THE ENGINEER.
2. DRAIN PIPES MAY BE OMITTED FOR SOME HORIZONTAL DRAINS. SEE ROADWAY SUMMARY SHEETS FOR DRAIN PIPE REQUIREMENTS INCLUDING THOSE DRAINS WITHOUT PIPES.
3. FOR HORIZONTAL DRAINS, SEE HORIZONTAL DRAINS PROVISION.

GEOTECHNICAL STANDARD DETAIL FOR HORIZONTAL DRAIN