

**This electronic collection of documents is provided
for the convenience of the user
and is Not a Certified Document –**

**The documents contained herein were originally issued
and sealed by the individuals whose names and license
numbers appear on each page, on the dates appearing
with their signature on that page.**

**This file or an individual page
shall not be considered a certified document.**

**STATE OF NORTH CAROLINA
DIVISION OF HIGHWAYS**

PROJ. REFERENCE NO.	SHEET NO.
W-5506	X-1A

Approximate quantities only. Borrow excavation, shoulder borrow, fine grading, clearing and grubbing, breaking of existing pavement and removal of existing pavement will be paid for at the lump sum price for "Grading".

NOTE: EMBANKMENT COLUMN DOES NOT INCLUDE BACKFILL FOR UNDERCUT

CROSS-SECTION SUMMARY


Station	Uncl. Exc.	Embt	Station	Uncl. Exc.	Embt	Station	Uncl. Exc.	Embt	Station	Uncl. Exc.	Embt	Station	Uncl. Exc.	Embt	Station	Uncl. Exc.	Embt
-L- LT	(cu. yd.)	(cu. yd.)	-L- LT	(cu. yd.)	(cu. yd.)	-L- LT	(cu. yd.)	(cu. yd.)	-L- LT	(cu. yd.)	(cu. yd.)	-L- RT	(cu. yd.)	(cu. yd.)	-L- RT	(cu. yd.)	(cu. yd.)
24+00.00	0	0	50+50.00	316	2	75+00.00	23	0	99+50.00	14	1	41+00.00	14	1	66+00.00	3	25
24+50.00	12	3	51+00.00	301	2	75+50.00	26	0	100+00.00	5	3	41+50.00	12	1	66+50.00	3	13
25+00.00	8	10	51+50.00	311	1	76+00.00	17	1	100+50.00	5	4	42+00.00	7	26	67+00.00	5	7
25+50.00	8	7	52+00.00	303	1	76+50.00	18	2	101+00.00	5	3	42+50.00	4	64	67+50.00	8	2
26+00.00	9	0	52+50.00	202	1	77+00.00	19	2	101+50.00	6	2	43+00.00	1	75	68+00.00	10	2
26+50.00	7	1	53+00.00	73	0	77+50.00	15	2	102+00.00	7	2	43+50.00	0	80	68+50.00	12	4
27+00.00	5	5	53+50.00	10	1	78+00.00	17	1	102+50.00	7	1	44+00.00	0	83	69+00.00	13	7
27+50.00	4	8	54+00.00	22	2	78+50.00	14	0	103+00.00	7	0	44+50.00	0	77	69+50.00	14	10
28+00.00	5	4				79+00.00	7	1	103+50.00	6	1	45+00.00	0	76	70+00.00	11	15
28+50.00	8	1	Station	Uncl. Exc.	Embt	79+50.00	6	5	104+00.00	7	3	45+50.00	0	80	70+50.00	7	32
29+00.00	10	0				80+00.00	4	9	104+50.00	9	3	46+00.00	0	79	71+00.00	14	24
29+50.00	10	2	-L- LT	(cu. yd.)	(cu. yd.)	80+50.00	4	9	105+00.00	8	6	46+50.00	0	69	71+50.00	16	4
30+00.00	11	3	54+50.00	0	0	81+00.00	4	7	105+50.00	4	16	47+00.00	0	39	72+00.00	10	6
30+50.00	11	3	55+00.00	11	5	81+50.00	6	4	106+00.00	1	18	47+50.00	0	14	72+50.00	9	7
31+00.00	8	3	55+50.00	11	6	82+00.00	7	4	106+50.00	4	10	48+00.00	0	23	73+00.00	8	9
31+50.00	7	2	56+00.00	12	2	82+50.00	7	3				48+50.00	1	29	73+50.00	6	11
32+00.00	9	0	56+50.00	10	2	83+00.00	9	1	Station	Uncl. Exc.	Embt	49+00.00	3	22	74+00.00	6	10
32+50.00	11	0	57+00.00	8	3	83+50.00	8	3				49+50.00	5	16	74+50.00	5	10
33+00.00	11	0	57+50.00	11	2	84+00.00	8	4	-L- RT	(cu. yd.)	(cu. yd.)	50+00.00	5	16	75+00.00	4	8
33+50.00	9	0	58+00.00	17	1				24+00.00	0	0	50+50.00	5	17	75+50.00	6	4
34+00.00	7	1	58+50.00	17	1	Station	Uncl. Exc.	Embt	24+50.00	28	12	51+00.00	8	13	76+00.00	6	4
34+50.00	7	1	59+00.00	14	1				25+00.00	3	19	51+50.00	12	8	76+50.00	6	5
35+00.00	6	2	59+50.00	16	1	-L- LT	(cu. yd.)	(cu. yd.)	25+50.00	5	16	52+00.00	15	4	77+00.00	8	4
35+50.00	10	4	60+00.00	15	0	84+50.00	0	0	26+00.00	6	13	52+50.00	13	3	77+50.00	11	1
36+00.00	12	3	60+50.00	10	3	85+00.00	6	3	26+50.00	8	7	53+00.00	11	3	78+00.00	9	0
36+50.00	11	1	61+00.00	8	5	85+50.00	6	6	27+00.00	9	5	53+50.00	6	14	78+50.00	8	0
37+00.00	9	2	61+50.00	9	4	86+00.00	8	6	27+50.00	7	11	54+00.00	3	30	79+00.00	7	1
37+50.00	6	2	62+00.00	10	2	86+50.00	12	3	28+00.00	5	14				79+50.00	6	1
38+00.00	7	2	62+50.00	10	0	87+00.00	12	1	28+50.00	4	13	Station	Uncl. Exc.	Embt	80+00.00	6	2
38+50.00	9	1	63+00.00	10	0	87+50.00	11	0	29+00.00	5	13				80+50.00	7	2
39+00.00	12	0	63+50.00	12	0	88+00.00	8	2	29+50.00	5	9	-L- RT	(cu. yd.)	(cu. yd.)	81+00.00	7	2
39+50.00	11	0	64+00.00	10	2	88+50.00	10	2	30+00.00	5	5	55+00.00	0	0	81+50.00	8	1
40+00.00	9	1	64+50.00	5	4	89+00.00	13	6	30+50.00	5	8	55+50.00	4	42	82+00.00	7	2
40+50.00	8	2	65+00.00	5	2	89+50.00	11	6	31+00.00	3	9	56+00.00	3	59	82+50.00	5	3
41+00.00	11	2	65+50.00	10	1	90+00.00	11	0	31+50.00	4	6	56+50.00	2	89	83+00.00	6	2
41+50.00	12	2	66+00.00	17	6	90+50.00	11	0	32+00.00	5	3	57+00.00	2	103	83+50.00	7	1
42+00.00	10	2	66+50.00	14	10	91+00.00	12	0	32+50.00	5	6	57+50.00	1	96	84+00.00	7	1
42+50.00	12	1	67+00.00	13	8	91+50.00	11	0	33+00.00	12	10	58+00.00	1	97			
43+00.00	14	2	67+50.00	21	6	92+00.00	10	0	33+50.00	23	11	58+50.00	1	104	Station	Uncl. Exc.	Embt
43+50.00	20	1	68+00.00	24	7	92+50.00	9	1	34+00.00	16	12	59+00.00	1	107			
44+00.00	20	1	68+50.00	28	7	93+00.00	9	0	34+50.00	5	8	59+50.00	1	102	-L- RT	(cu. yd.)	(cu. yd.)
44+50.00	14	1	69+00.00	42	6	93+50.00	8	0	35+00.00	5	9	60+00.00	1	96	84+50.00	0	0
45+00.00	14	1	69+50.00	82	4	94+00.00	7	1	35+50.00	9	11	60+50.00	1	87	85+00.00	7	1
45+50.00	14	1	70+00.00	79	2	94+50.00	9	2	36+00.00	11	9	61+00.00	1	84	85+50.00	7	2
46+00.00	14	1	70+50.00	26	2	95+00.00	9	2	36+50.00	7	12	61+50.00	2	86	86+00.00	7	2
46+50.00	18	1	71+00.00	31	13	95+50.00	5	2	37+00.00	5	13	62+00.00	3	45	86+50.00	8	1
47+00.00	34	8	71+50.00	43	14	96+00.00	4	4	37+50.00	4	14	62+50.00	4	27	87+00.00	11	0
47+50.00	28	9	72+00.00	23	3	96+50.00	3	10	38+00.00	6	10	63+00.00	3	49	87+50.00	10	0
48+00.00	25	1	72+50.00	25	3	97+00.00	3	15	38+50.00	10	3	63+50.00	3	46	88+00.00	10	0
48+50.00	32	18	73+00.00	38	5	97+50.00	4	9	39+00.00	10	1	64+00.00	2	60	88+50.00	11	0
49+00.00	35	20	73+50.00	48	6	98+00.00	5	4	39+50.00	6	2	64+50.00	1	74	89+00.00	10	0
49+50.00	81	2	74+00.00	46	8	98+50.00	8	2	40+00.00	4	3	65+00.00	2	59	89+50.00	10	0
50+00.00	213	1	74+50.00	24	4	99+00.00	15	0	40+50.00	8	4	65+50.00	2	40	90+00.00	12	1

6/23/16



PROJ. REFERENCE NO.
W-5506

SHEET NO.
X-1

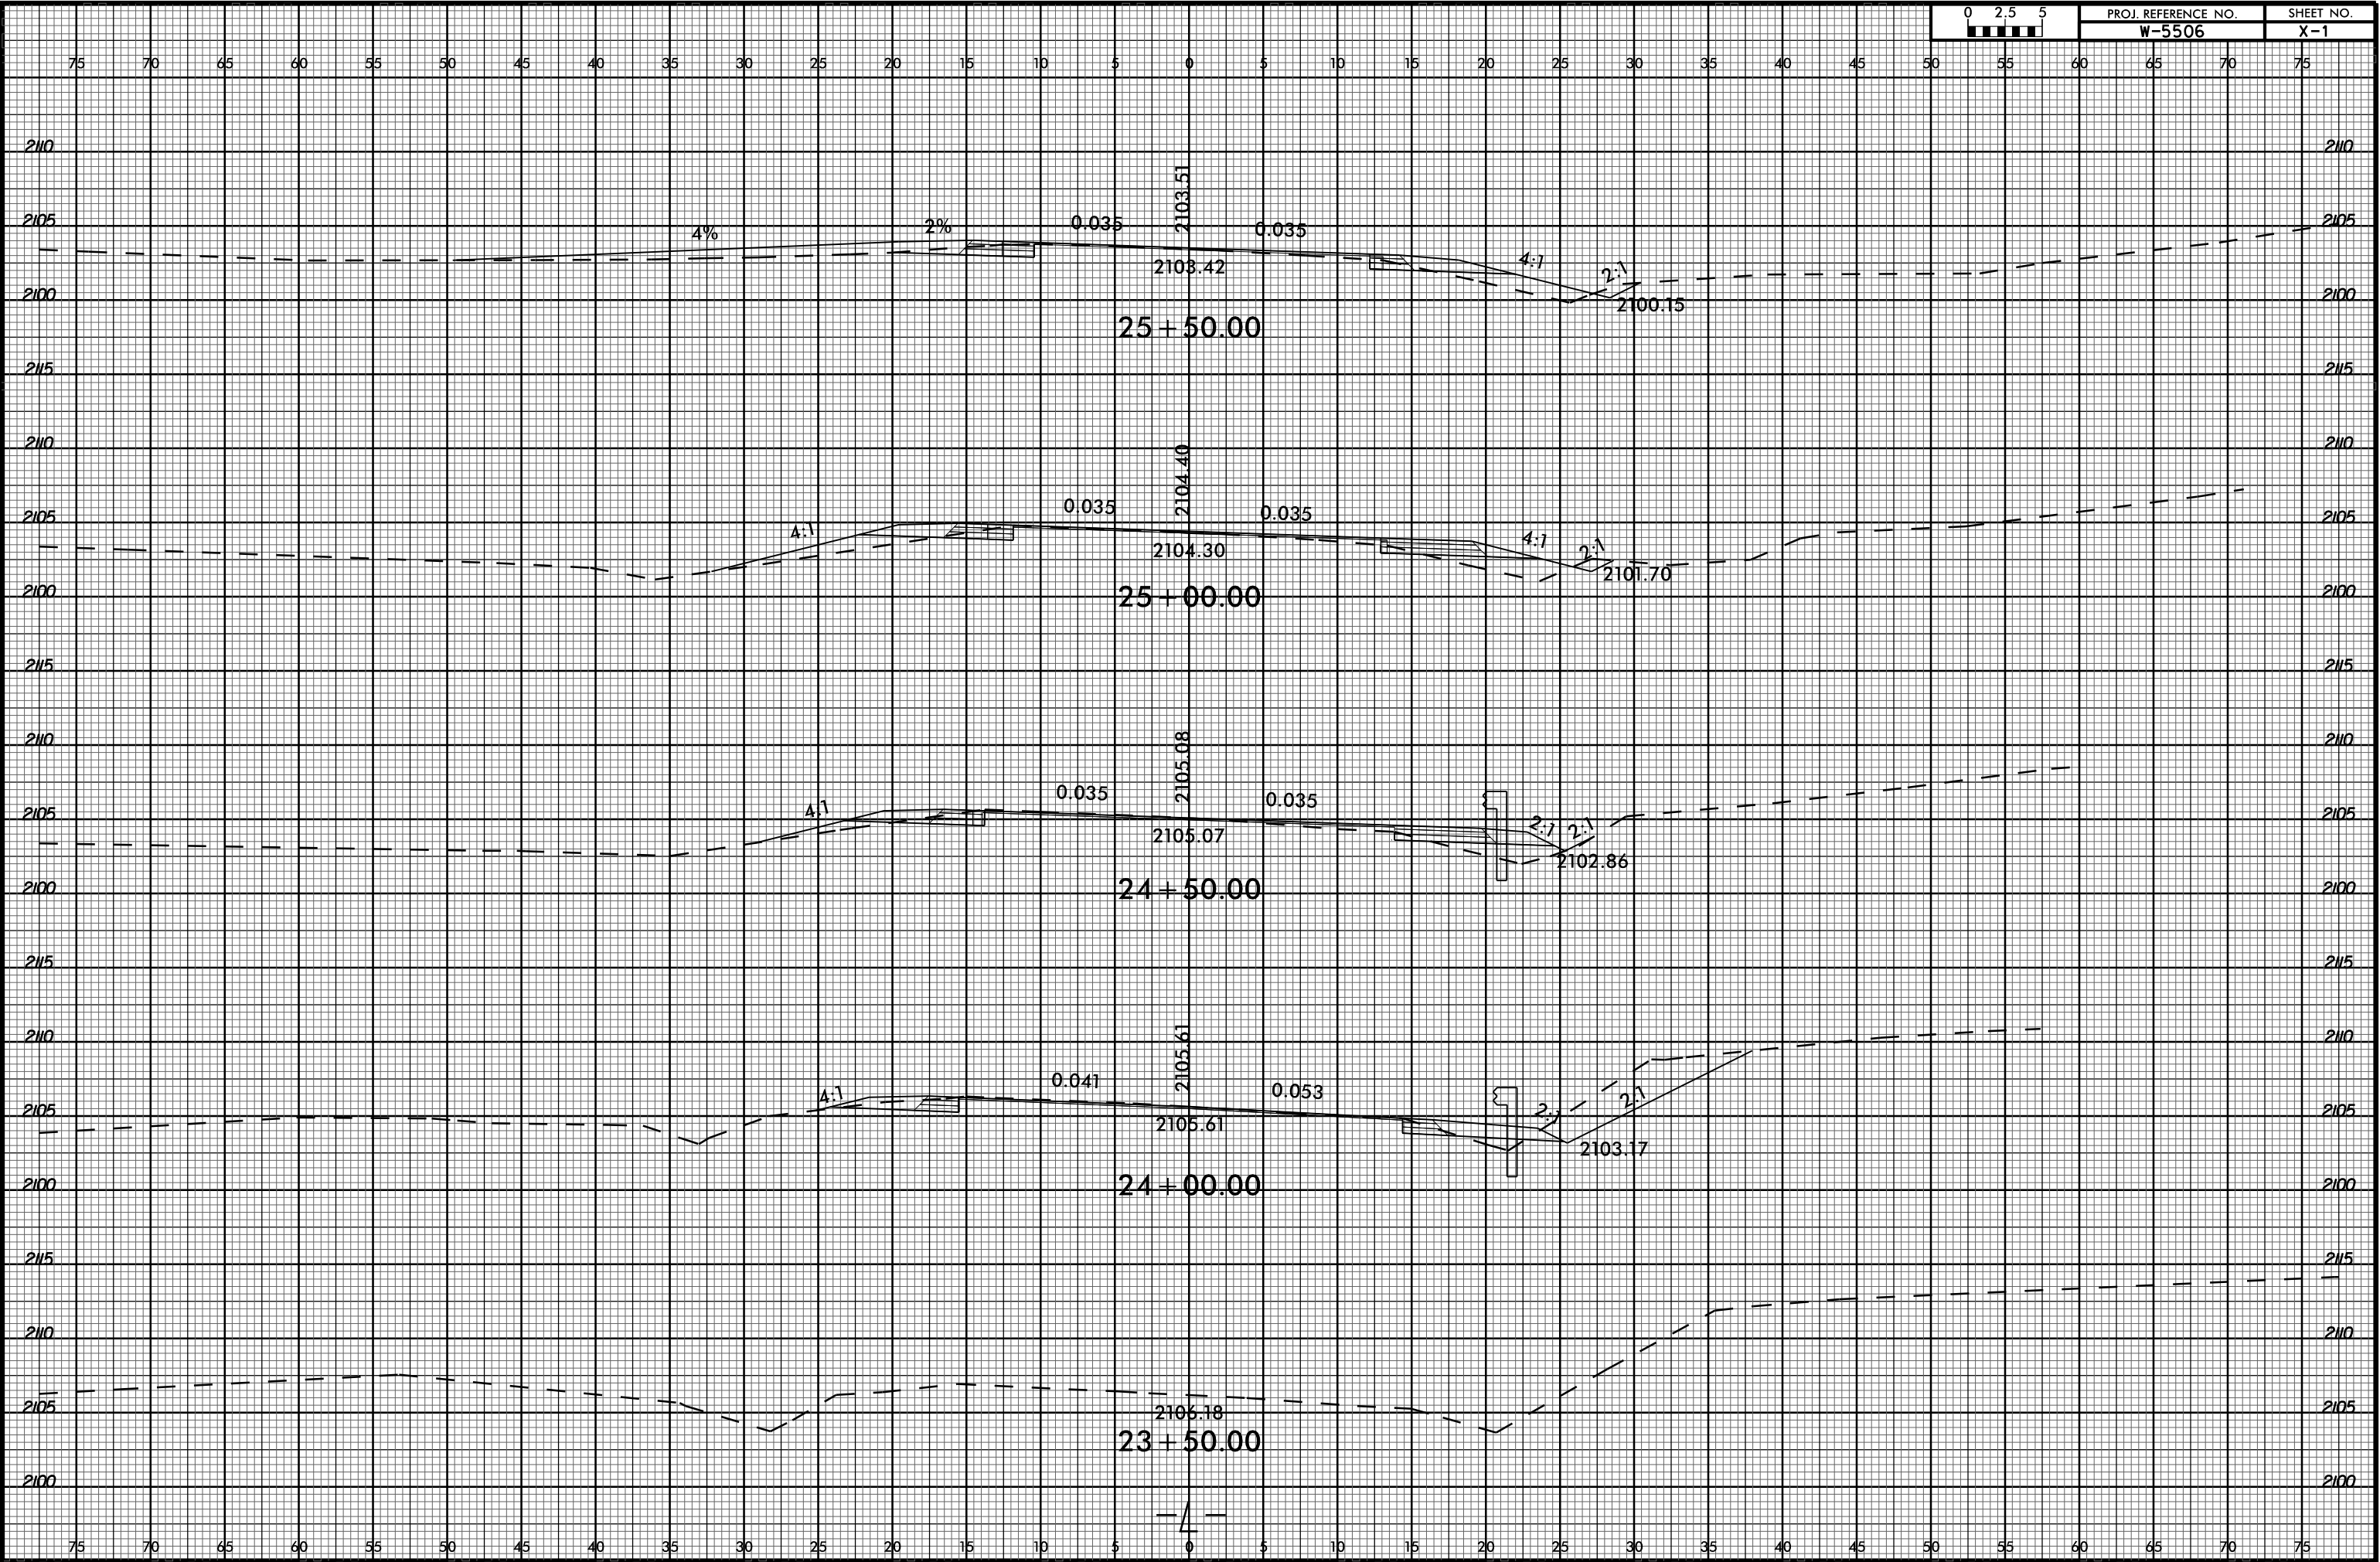


07-NOV-2017 13:35
C:\Users\jgarcia\OneDrive\Documents\W5506_Rdy_xpl.dgn
jgarcia

6/23/16



PROJ. REFERENCE NO.
W-5506

SHEET NO.
X-2

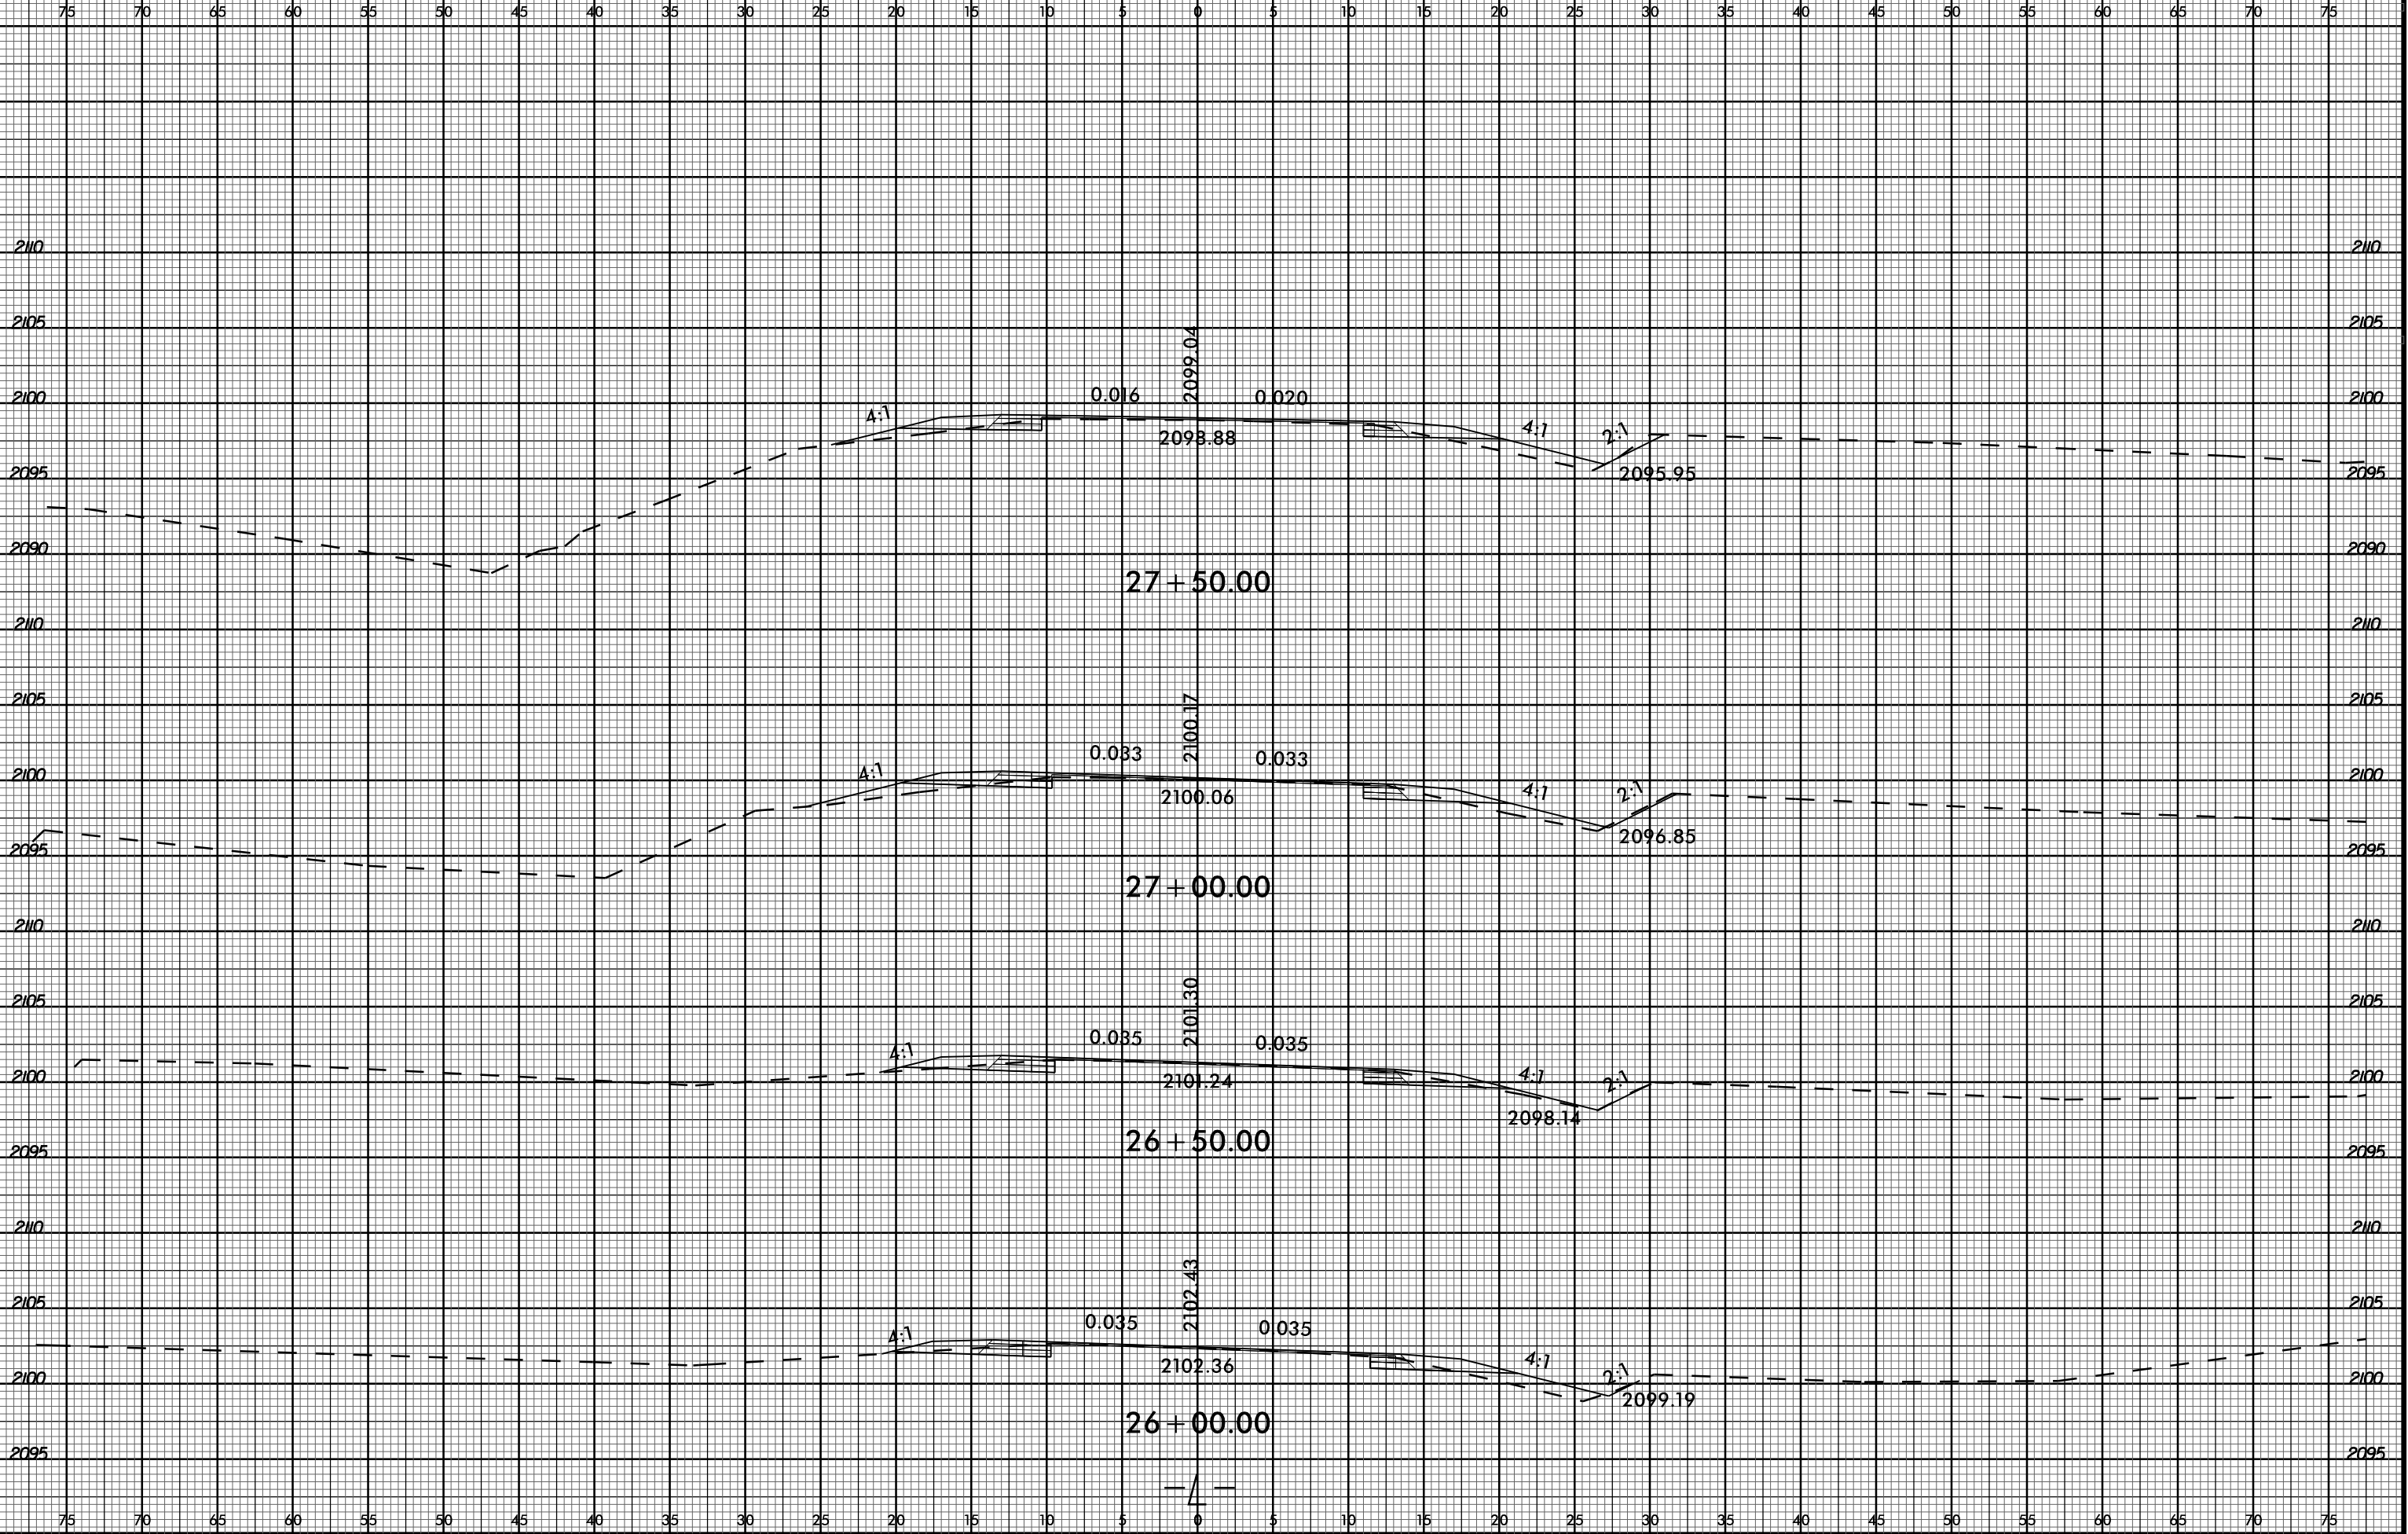


07-NOV-2017 13:35
C:\Users\jgarcia\OneDrive\Documents\W5506_Rdy_xpl.dgn
SUBSETNAME.sss

6/23/16



PROJ. REFERENCE NO.
W-5506

SHEET NO.
X-3

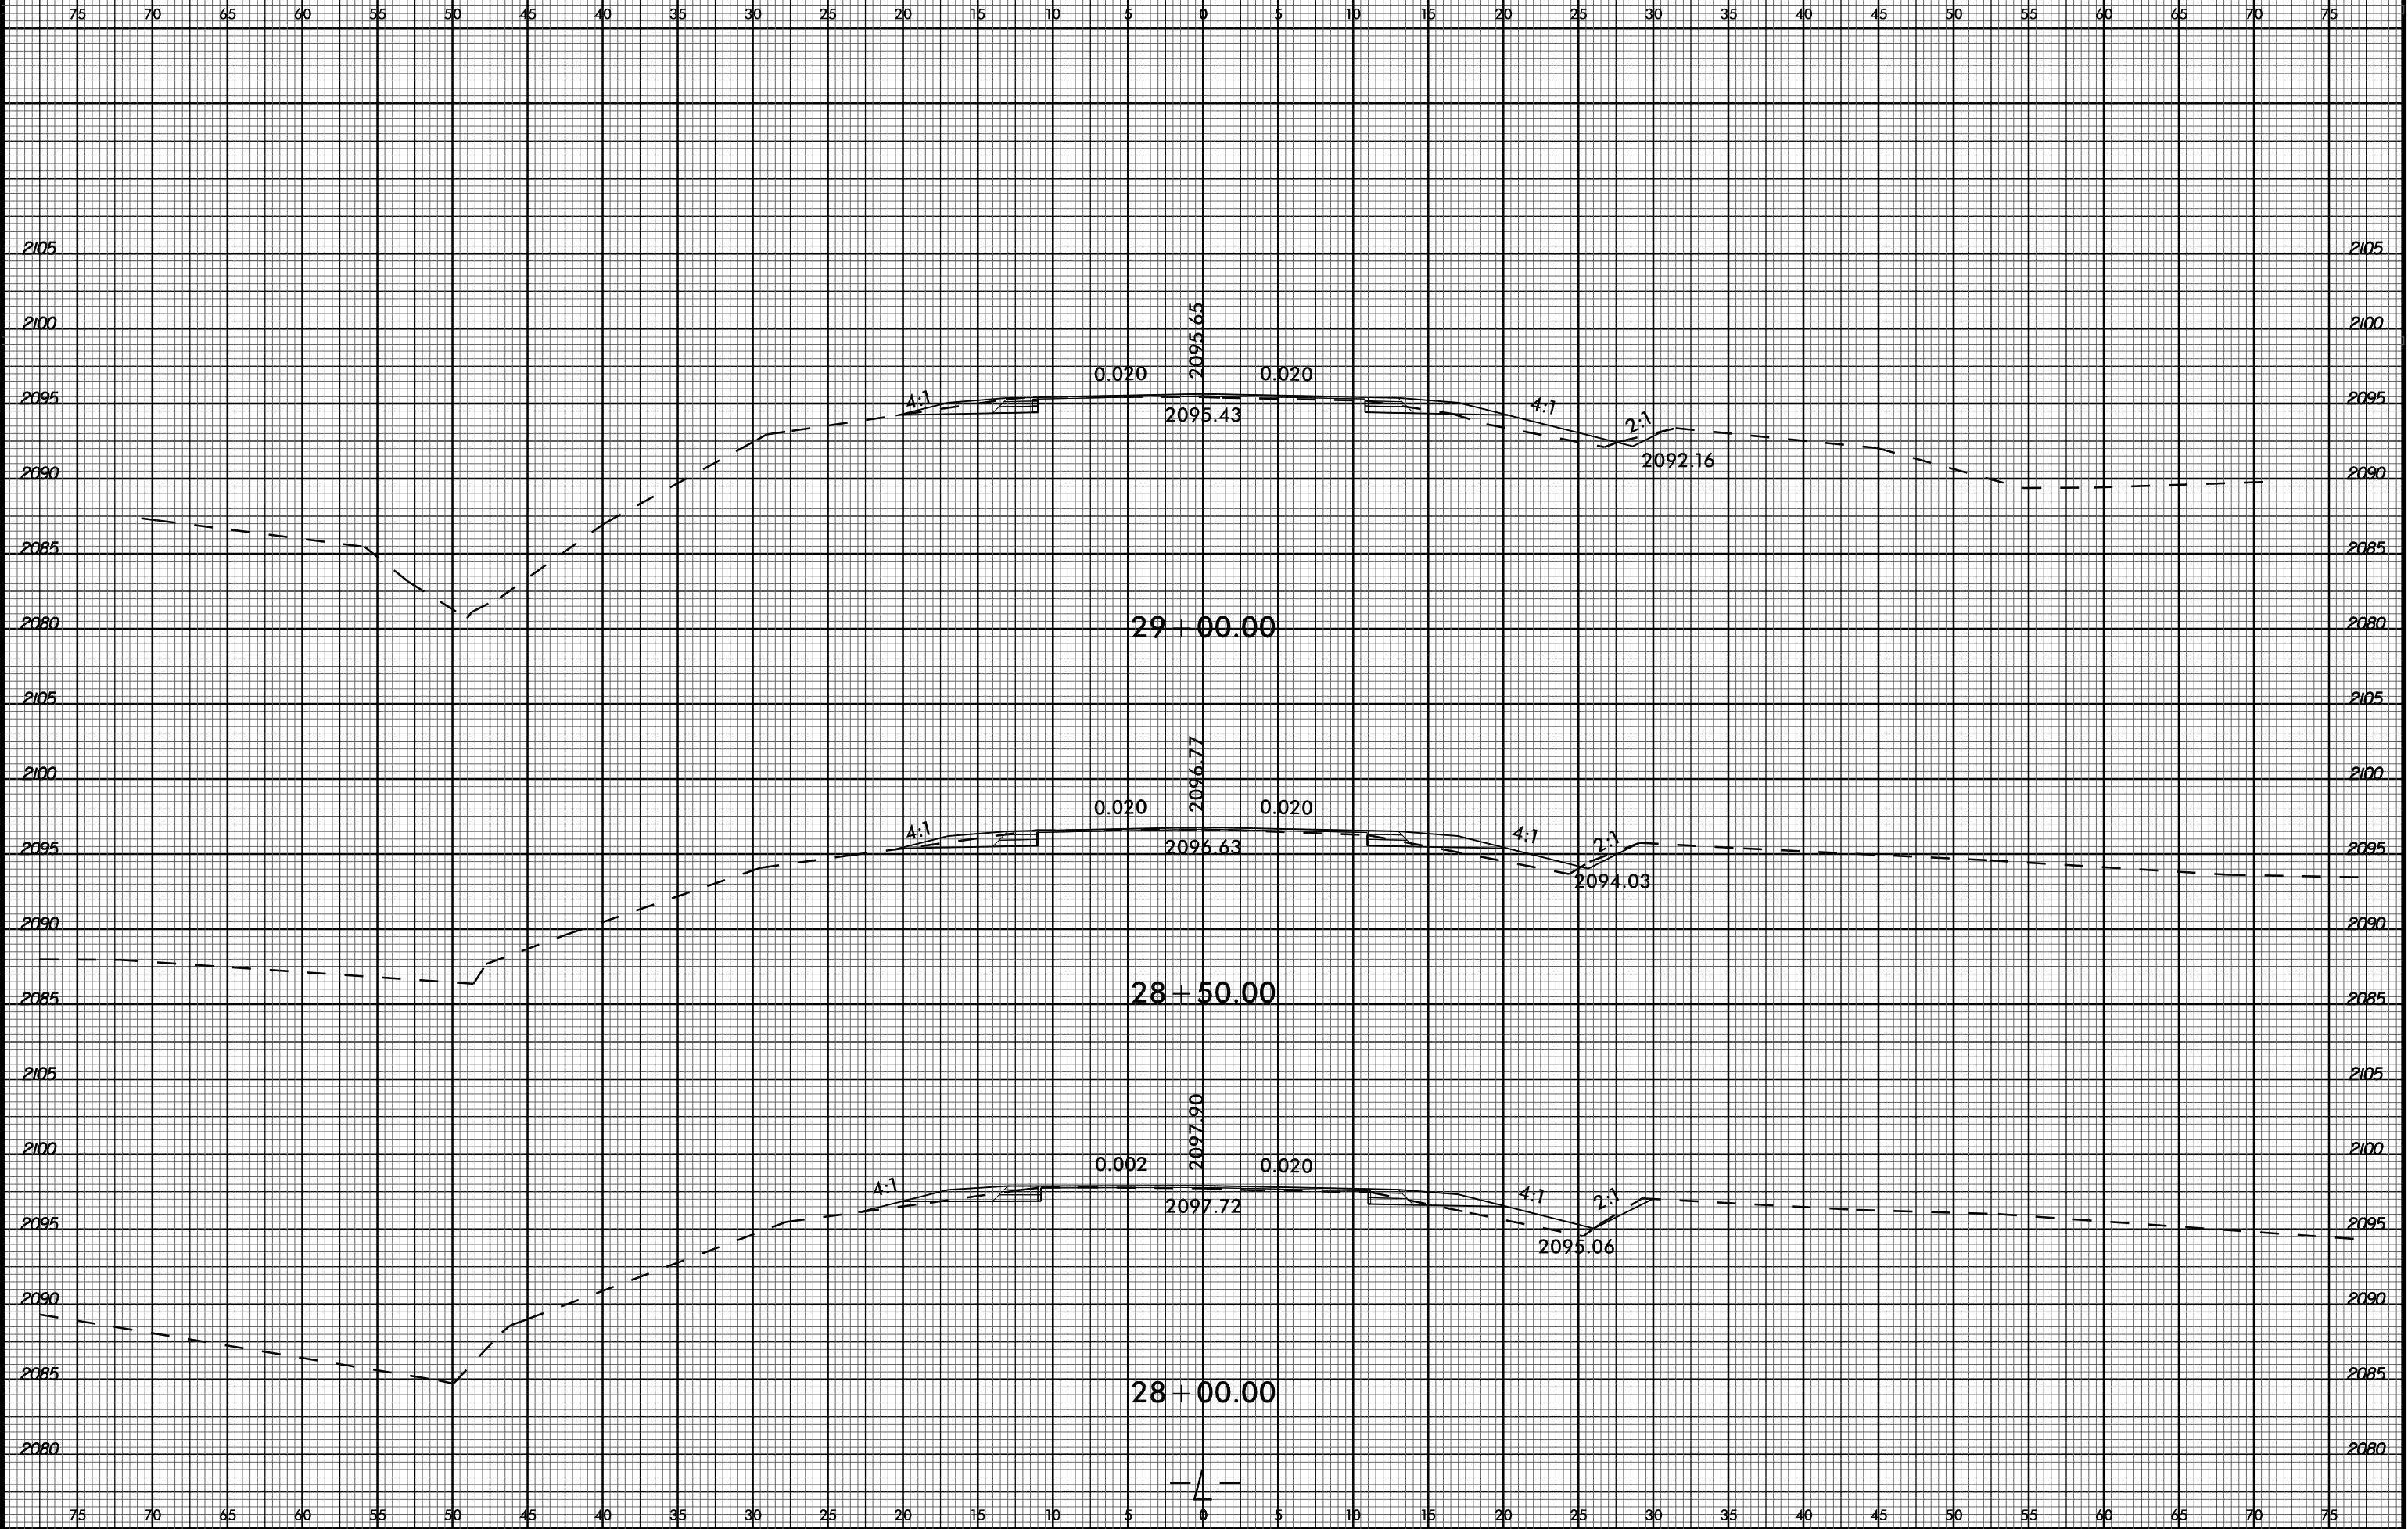


07-NOV-2017 13:35
C:\Users\jgarcia\OneDrive\Documents\W5506_Pdgy_xpl.dgn

6/23/16



PROJ. REFERENCE NO.
W-5506

SHEET NO.
X-4

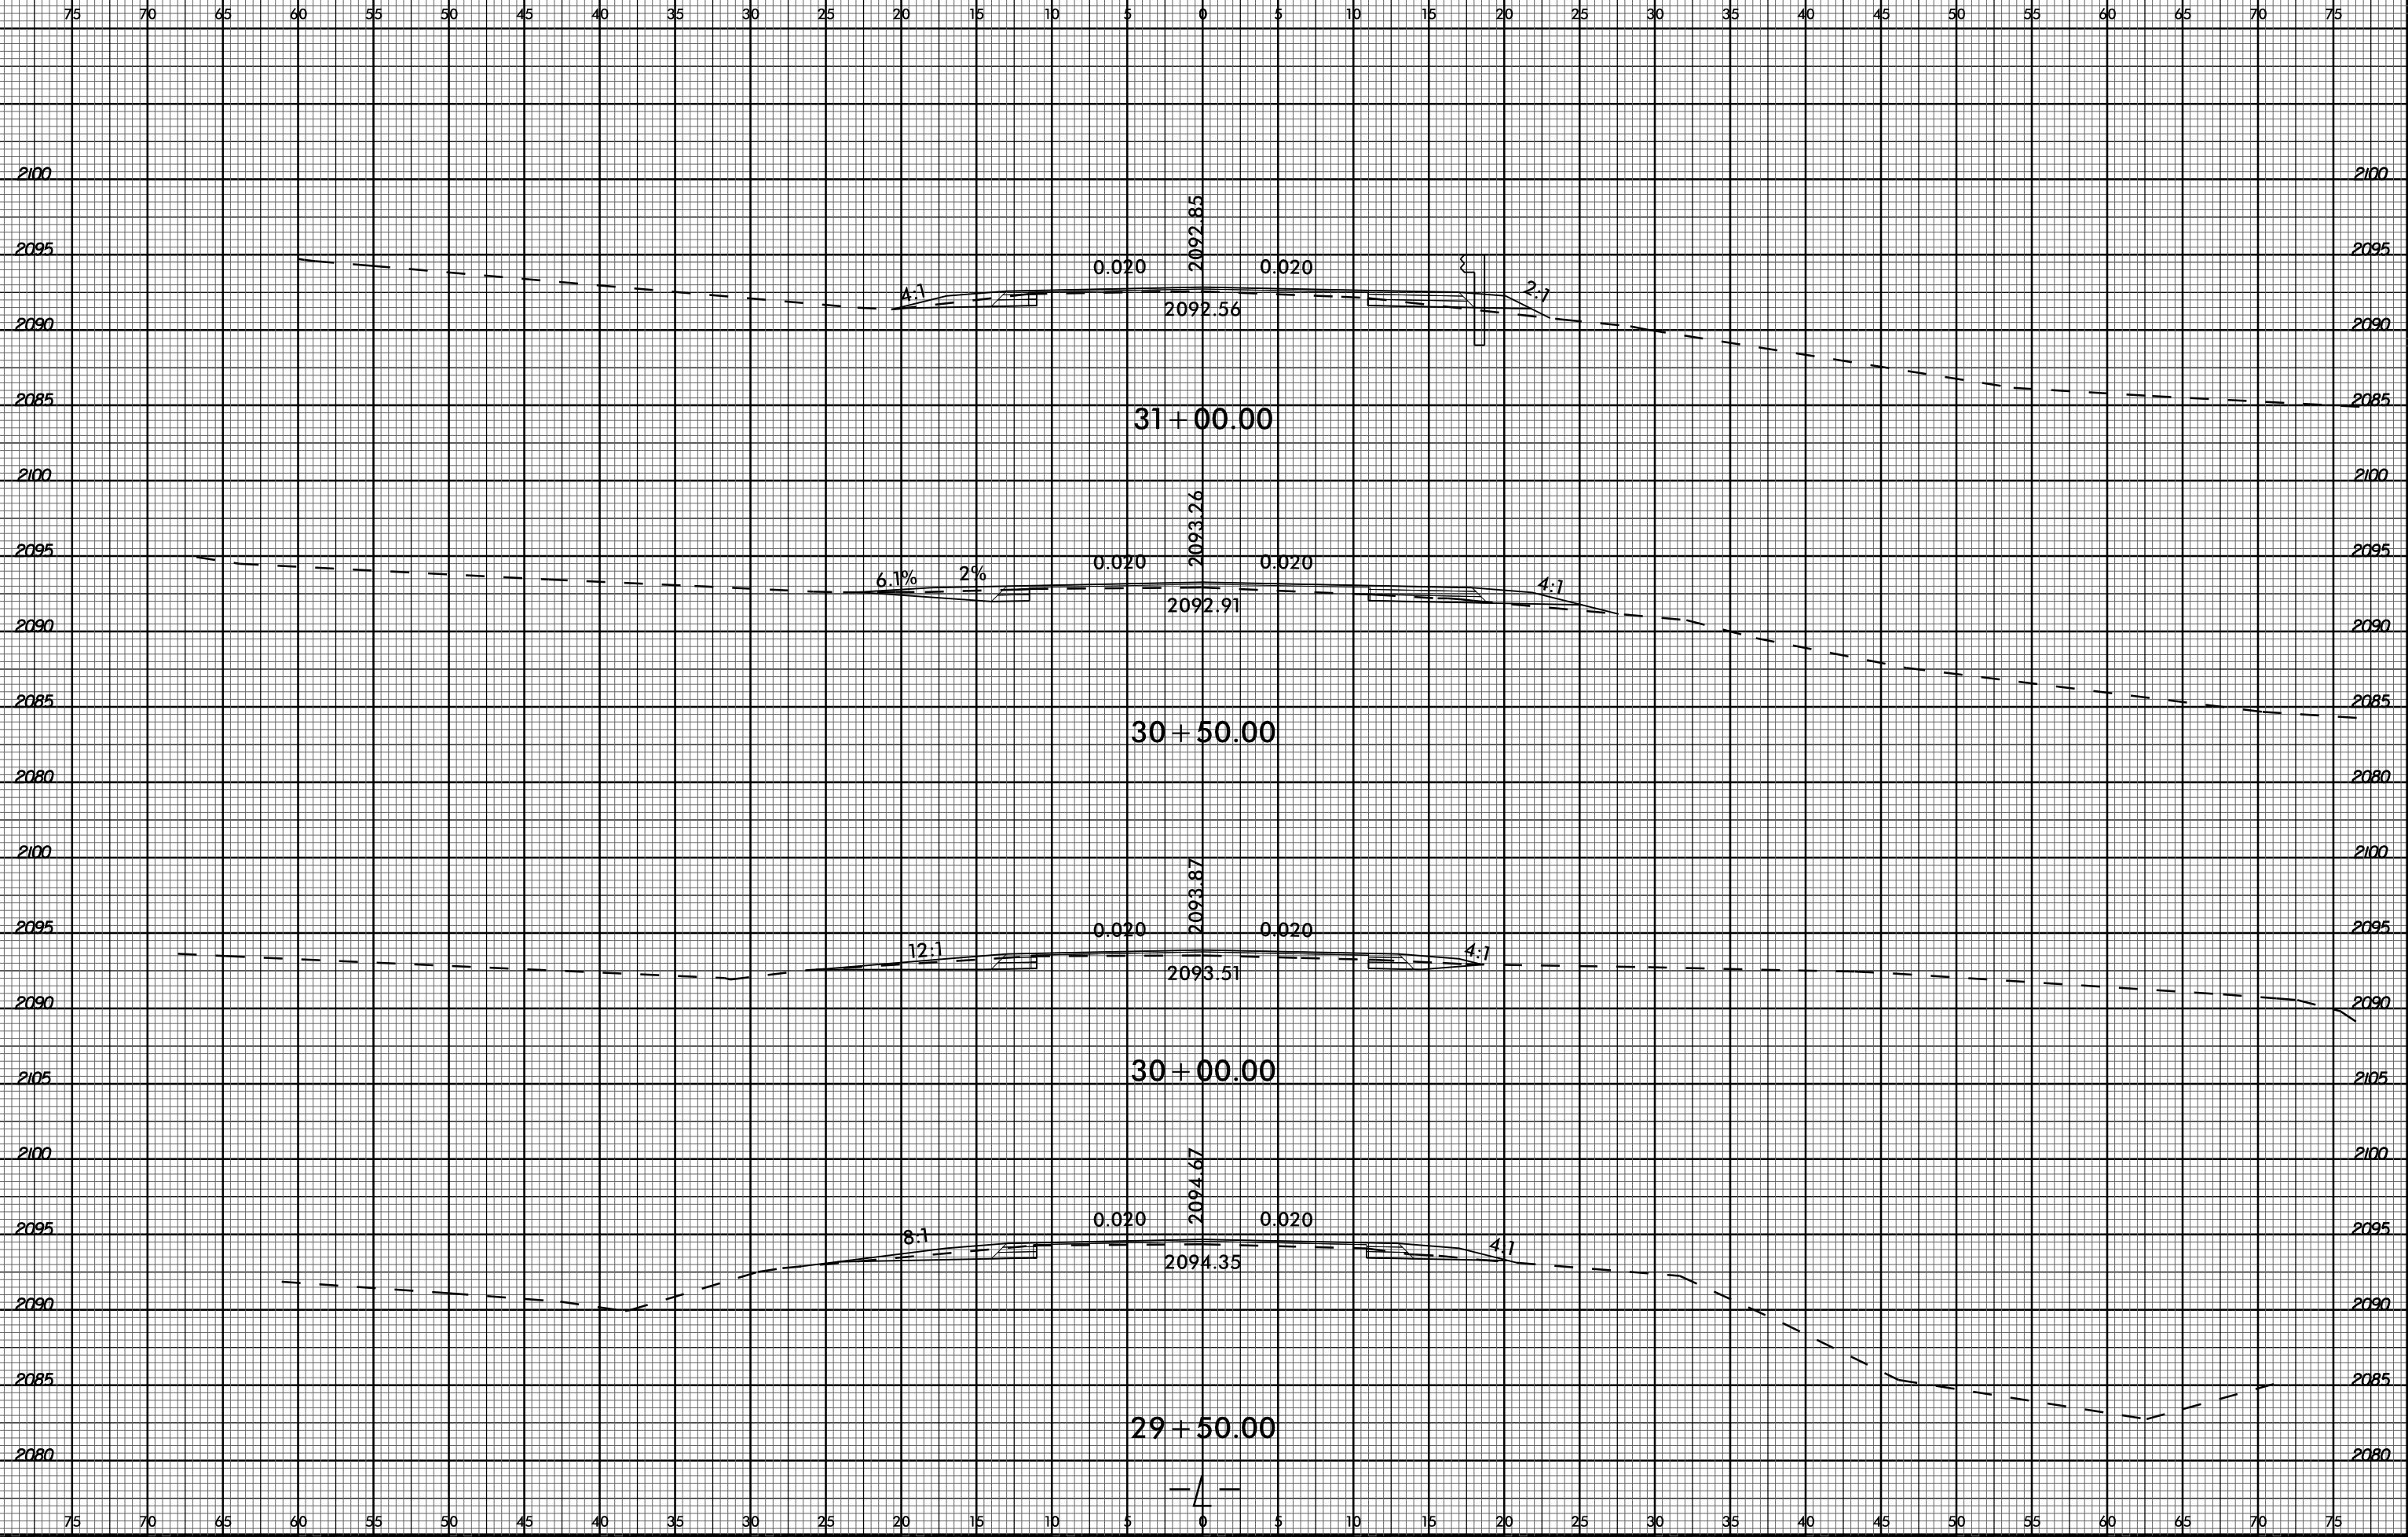


07-NOV-2017 13:35
C:\Users\jg\OneDrive\Documents\W5506_Pdgs\W5506_Pdgs\W5506_Pdgs.dgn

6/23/16



PROJ. REFERENCE NO.
W-5506

SHEET NO.
X-5

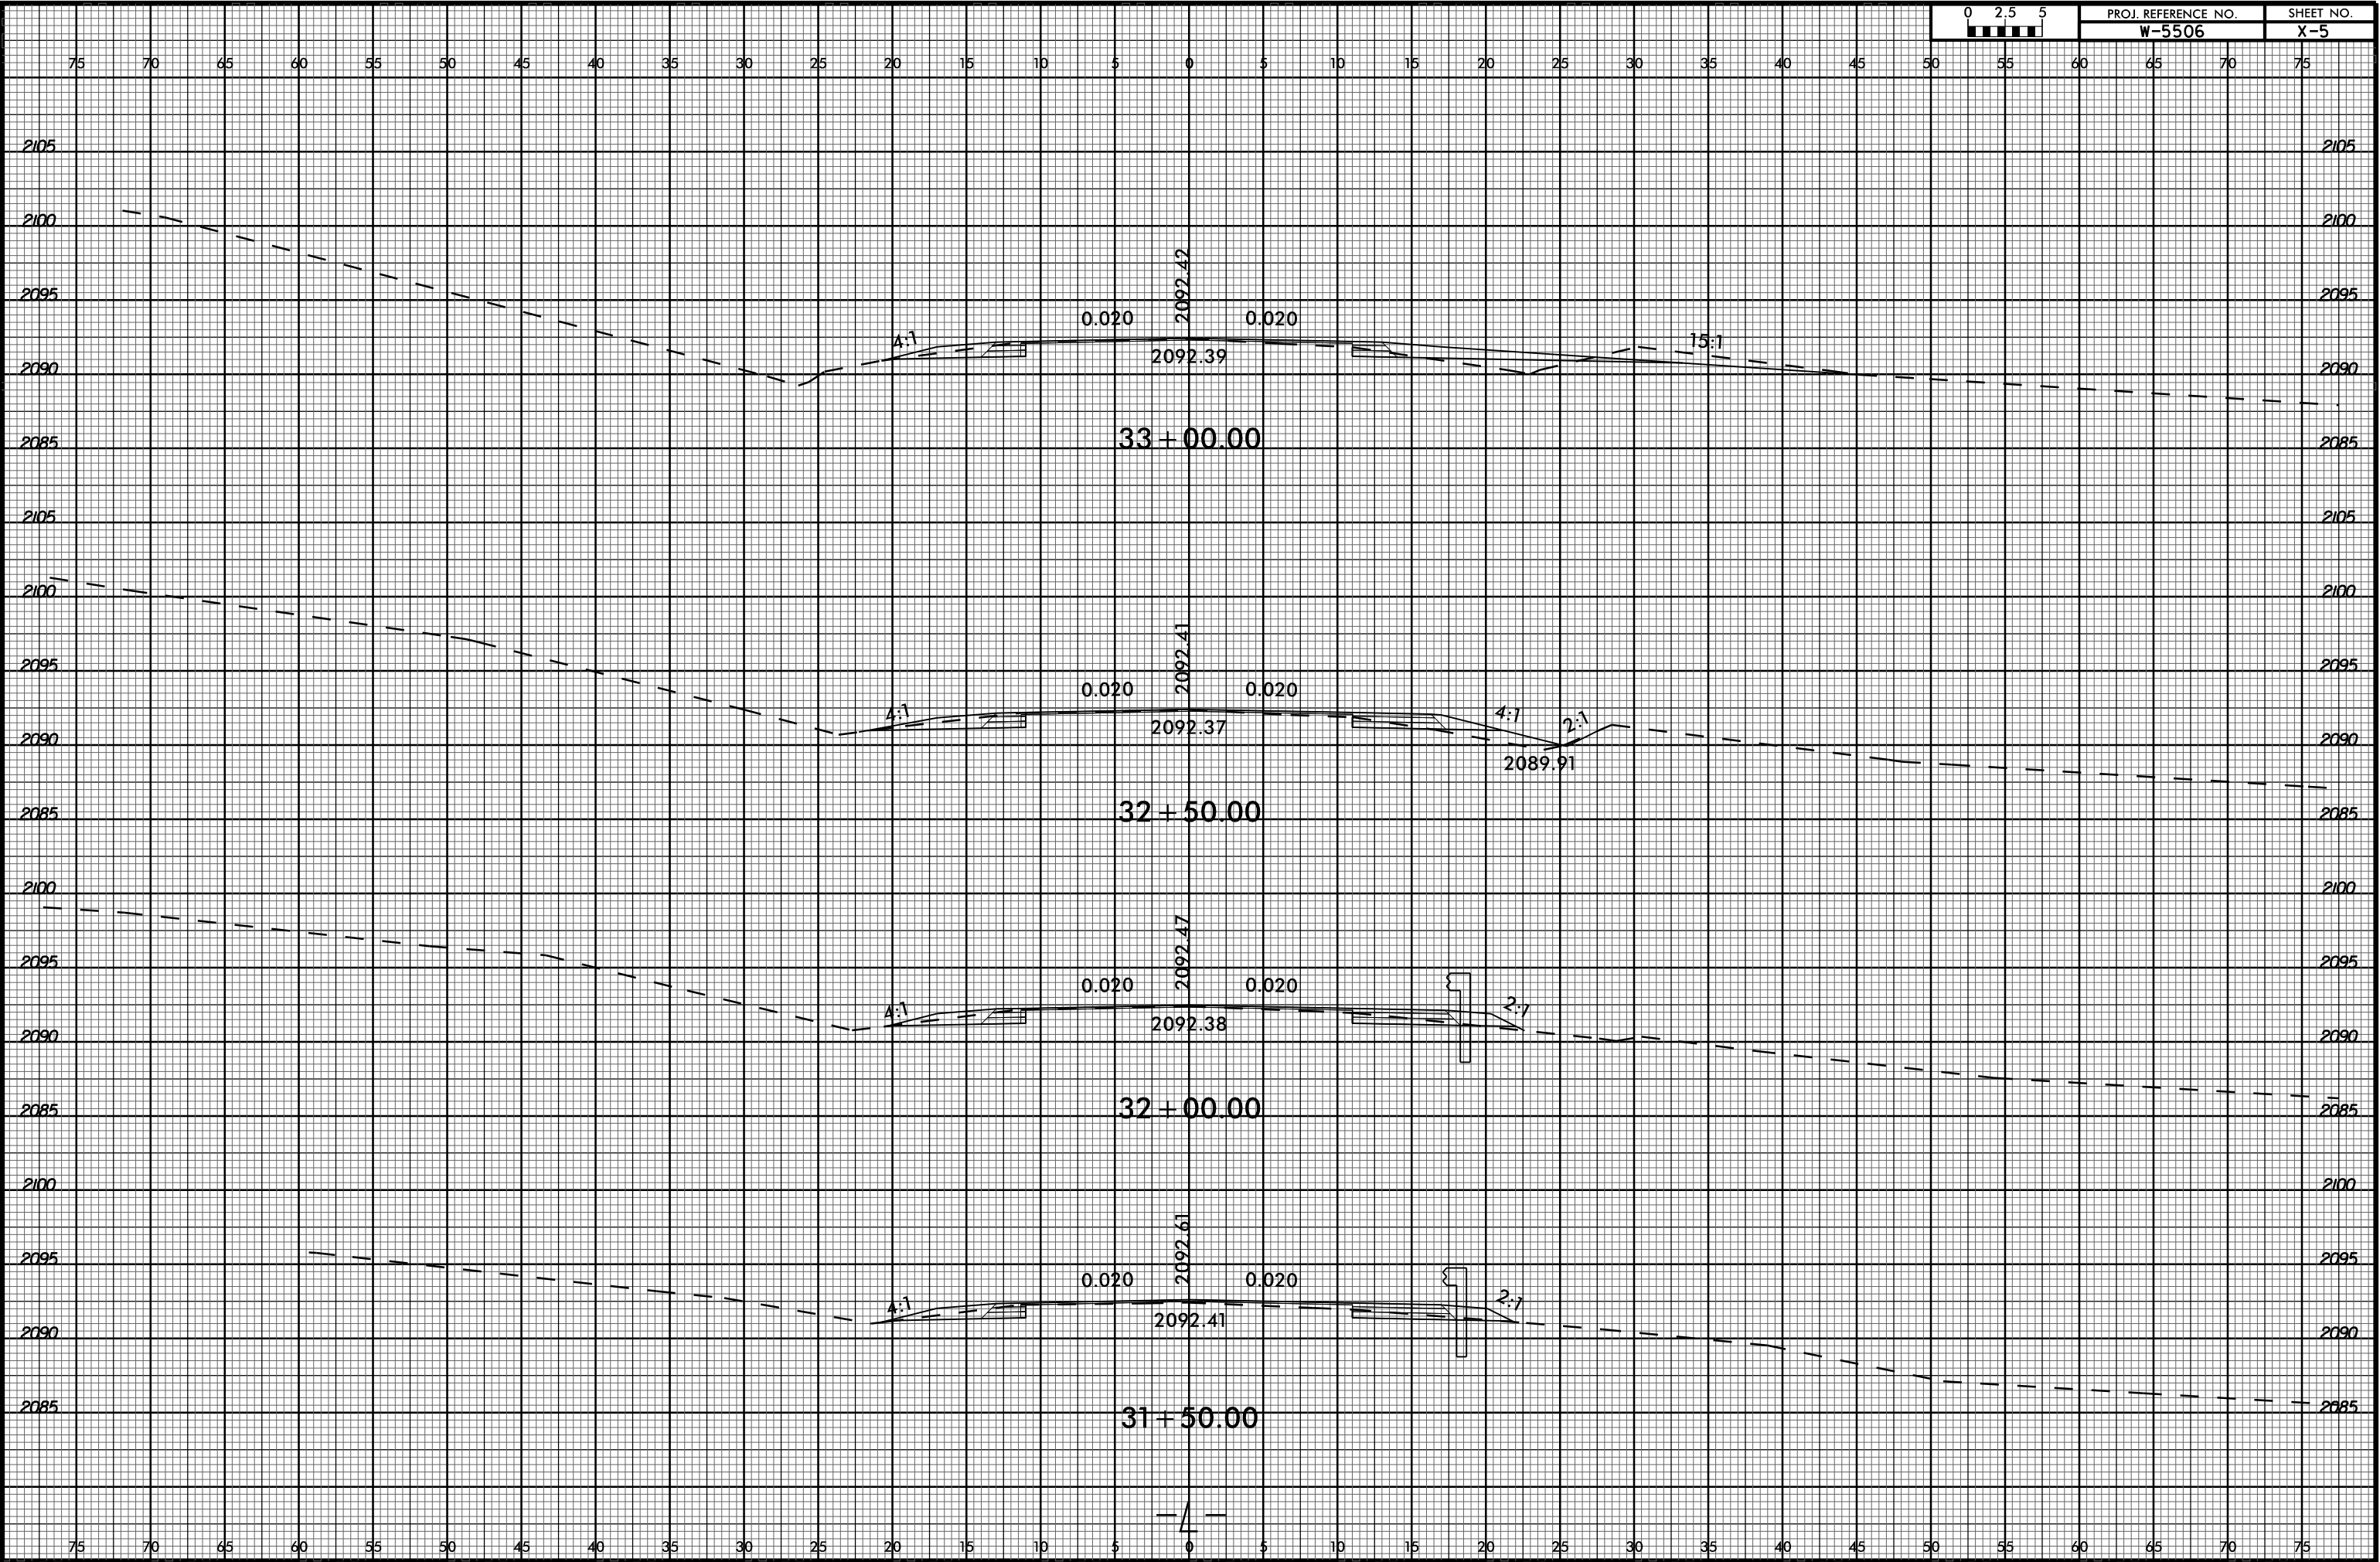


07-NOV-2017 13:36
 C:\Users\jgarcia\OneDrive\Documents\W5506_Pdty_xpl.dgn
 33SUBSTATION

6/23/16



PROJ. REFERENCE NO.
W-5506

SHEET NO.
X-6

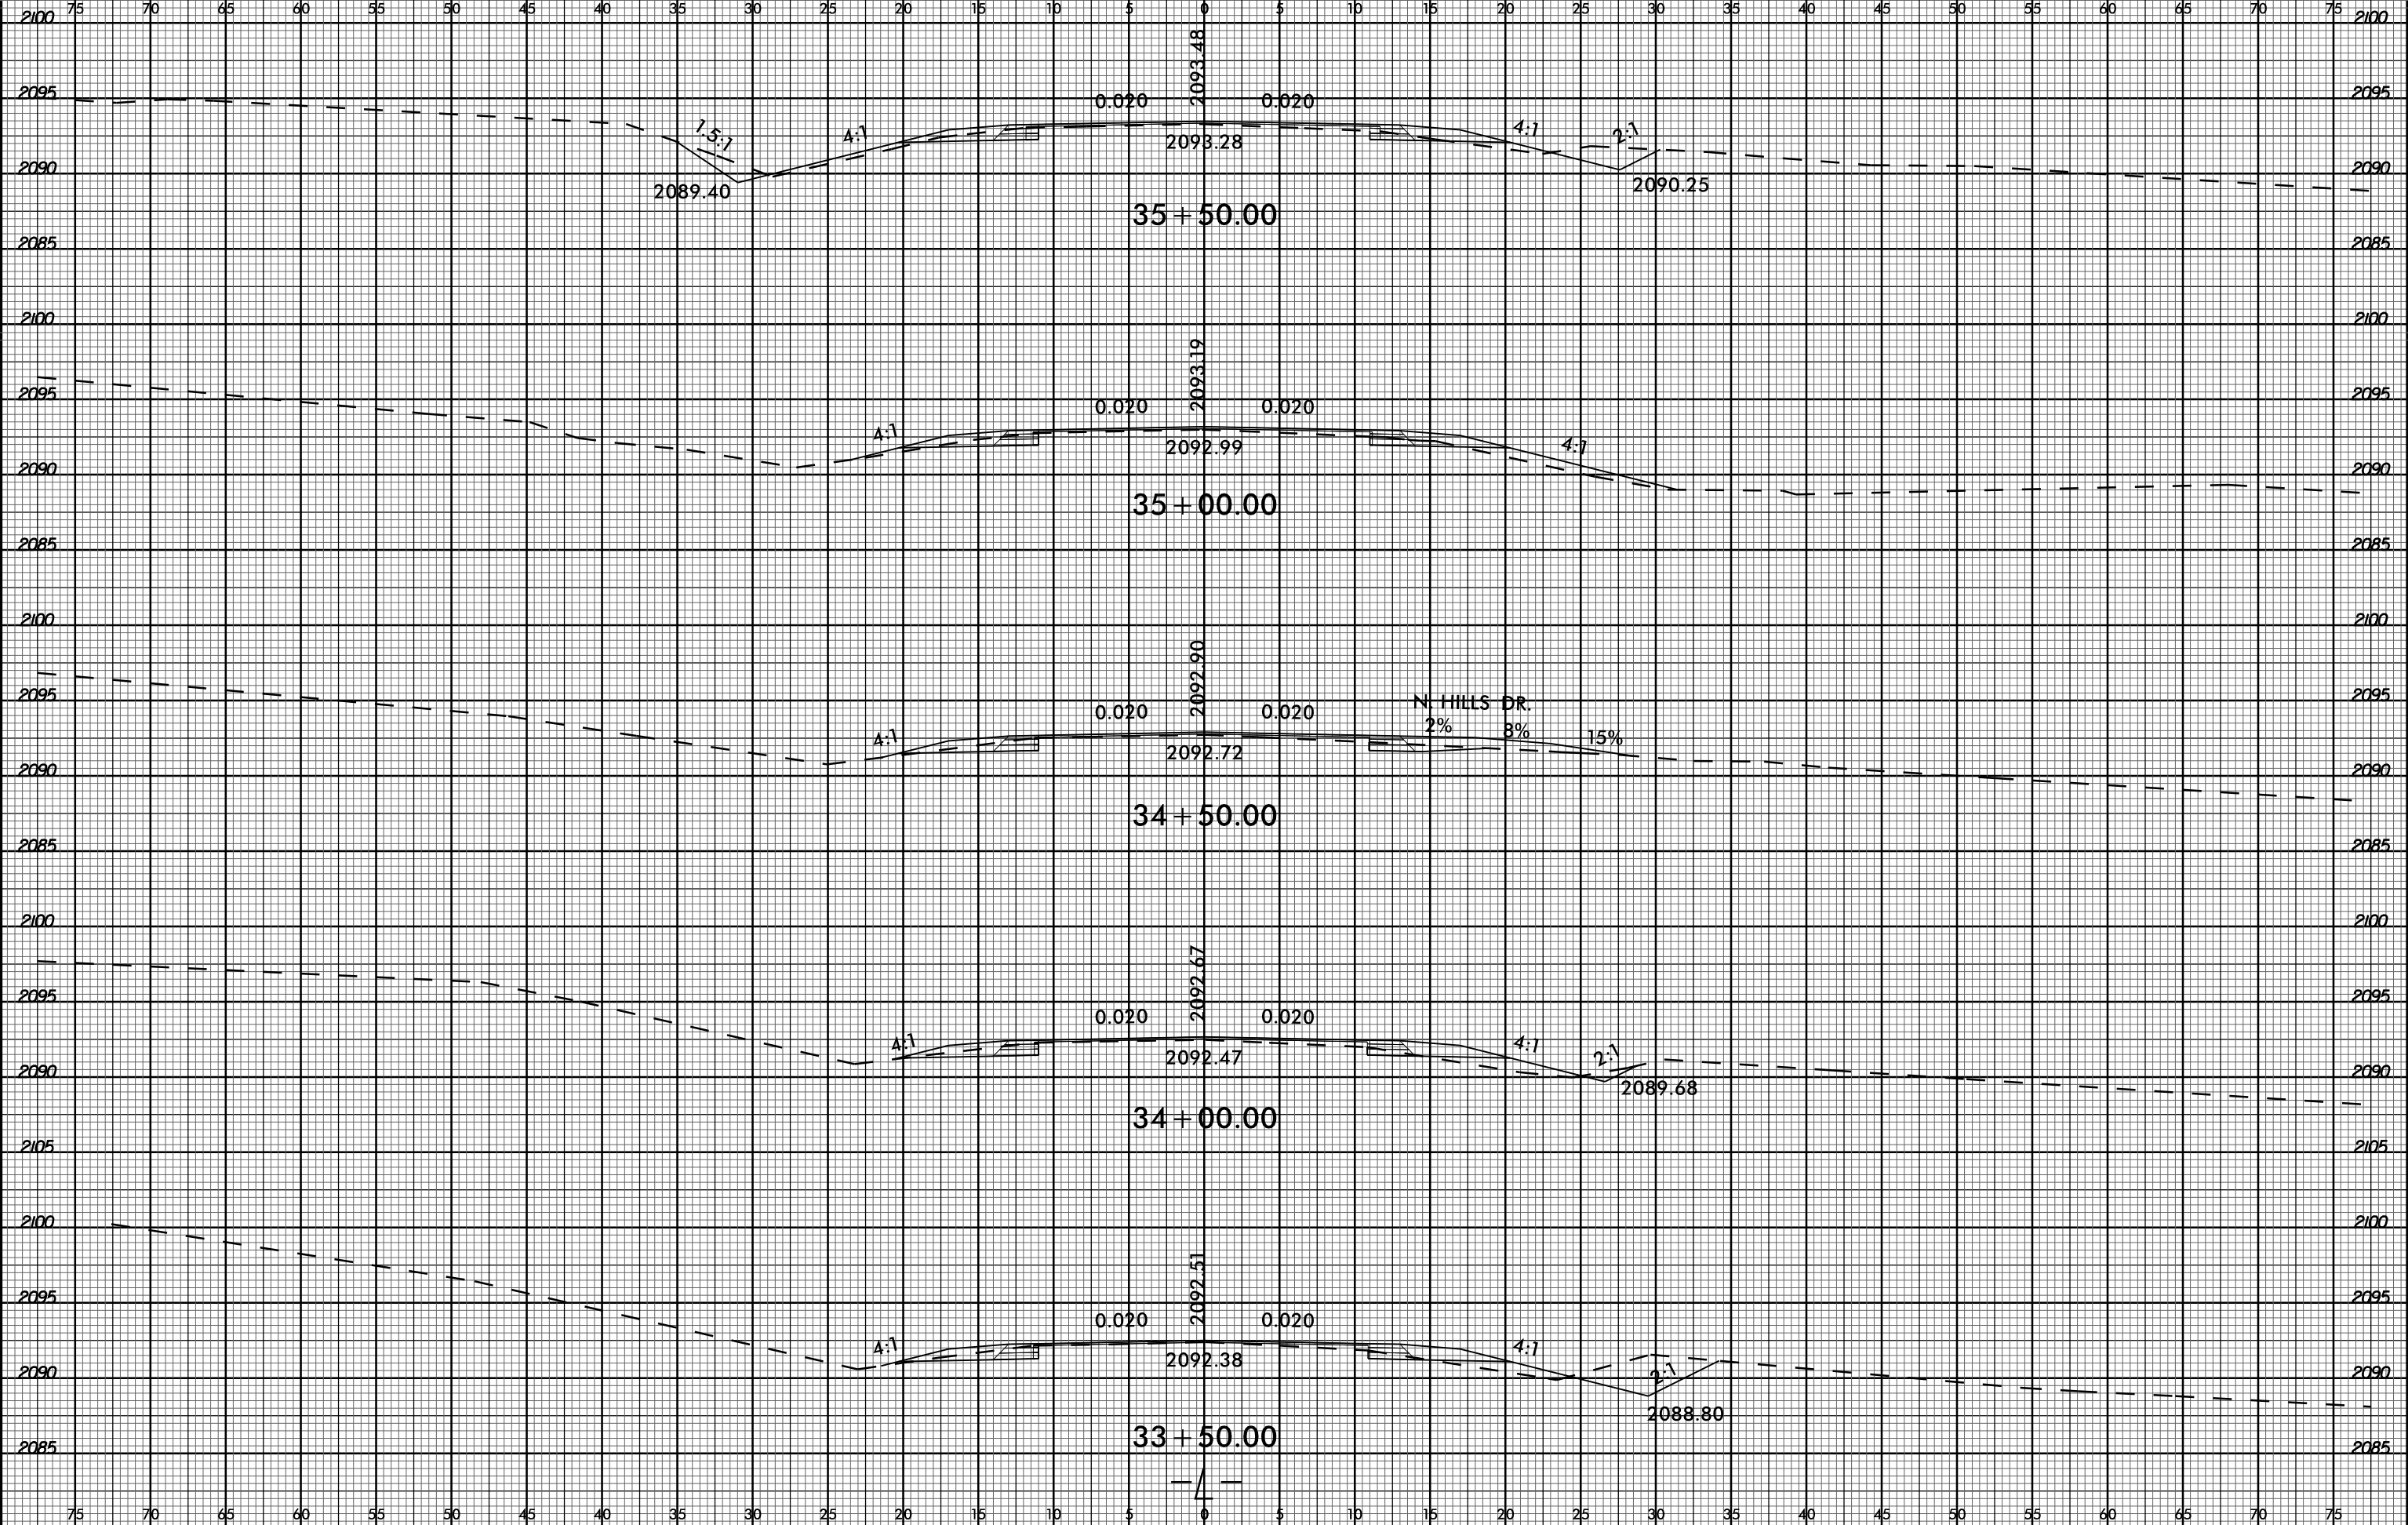


07-NOV-2017 13:36
C:\Users\jg\OneDrive\Documents\W5506_Rdy_xpl.dgn
SUBSTRNAME\$38

6/23/16



PROJ. REFERENCE NO.
W-5506

SHEET NO.
X-7

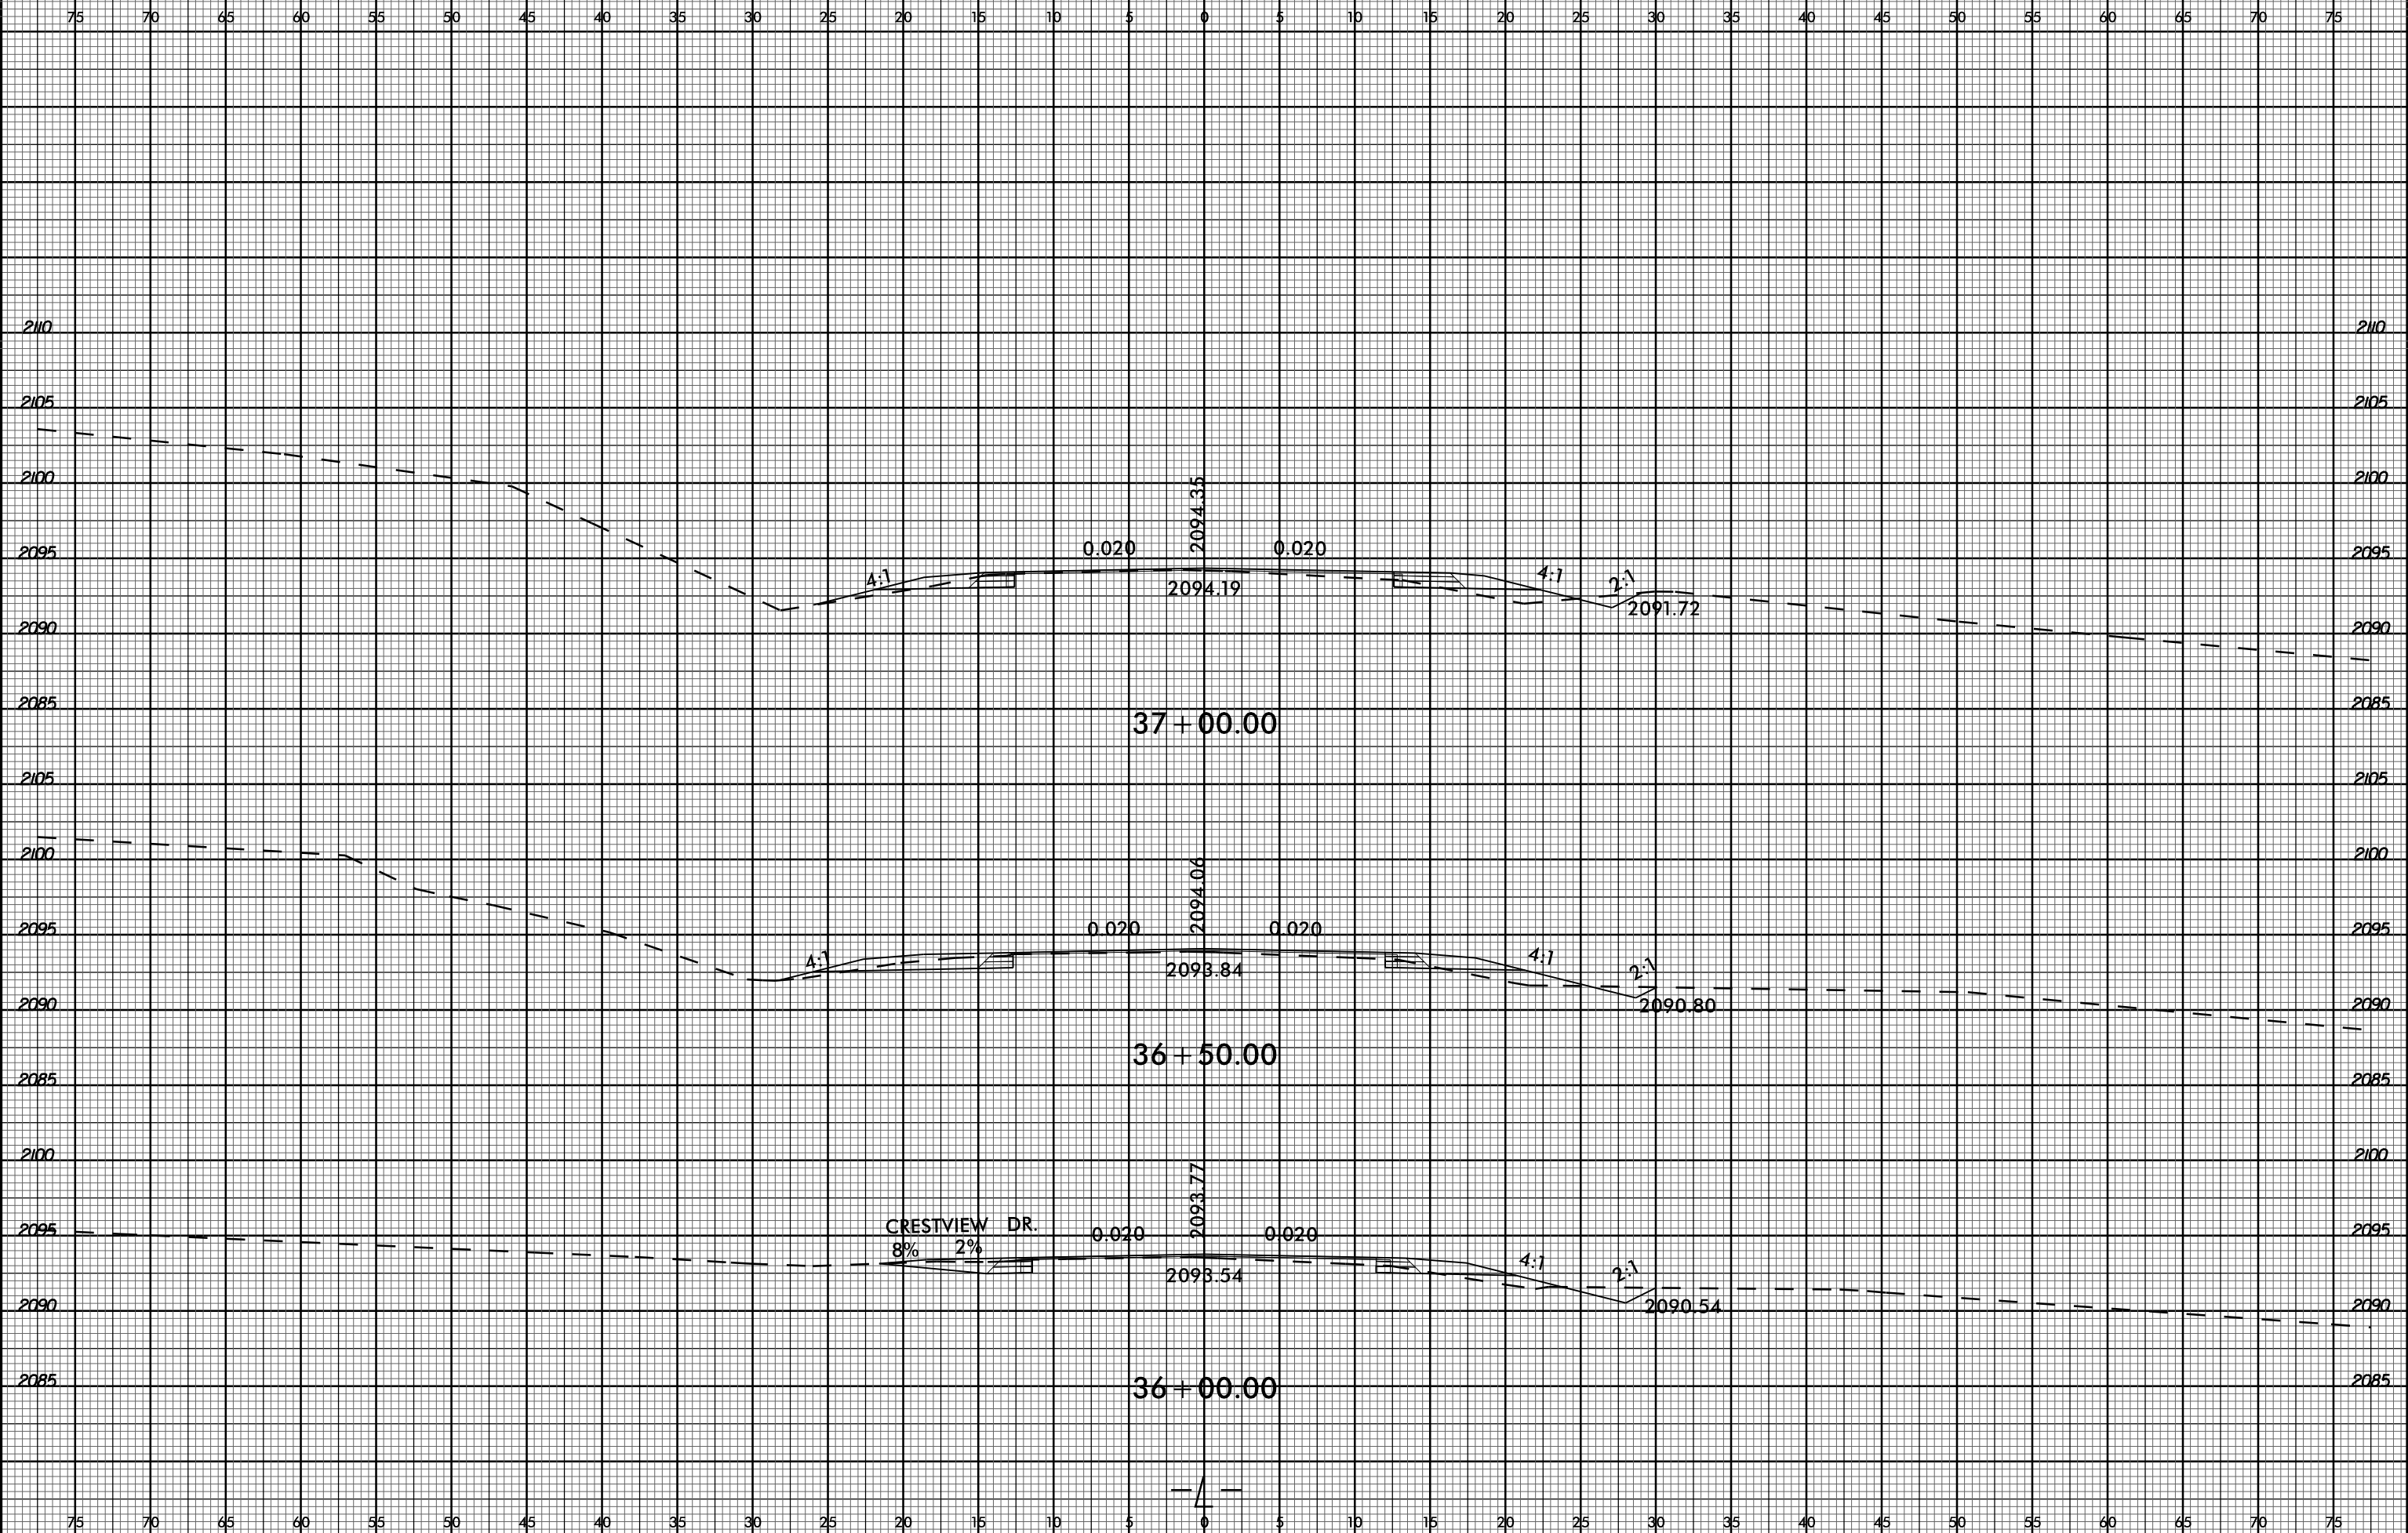


07-NOV-2017 13:36
 P:\Projects\GIS\Projects\W5506_Fldj_xpl.dgn
 33SUBSETMAIN.ESS

6/23/16



PROJ. REFERENCE NO.
W-5506

SHEET NO.
X-8

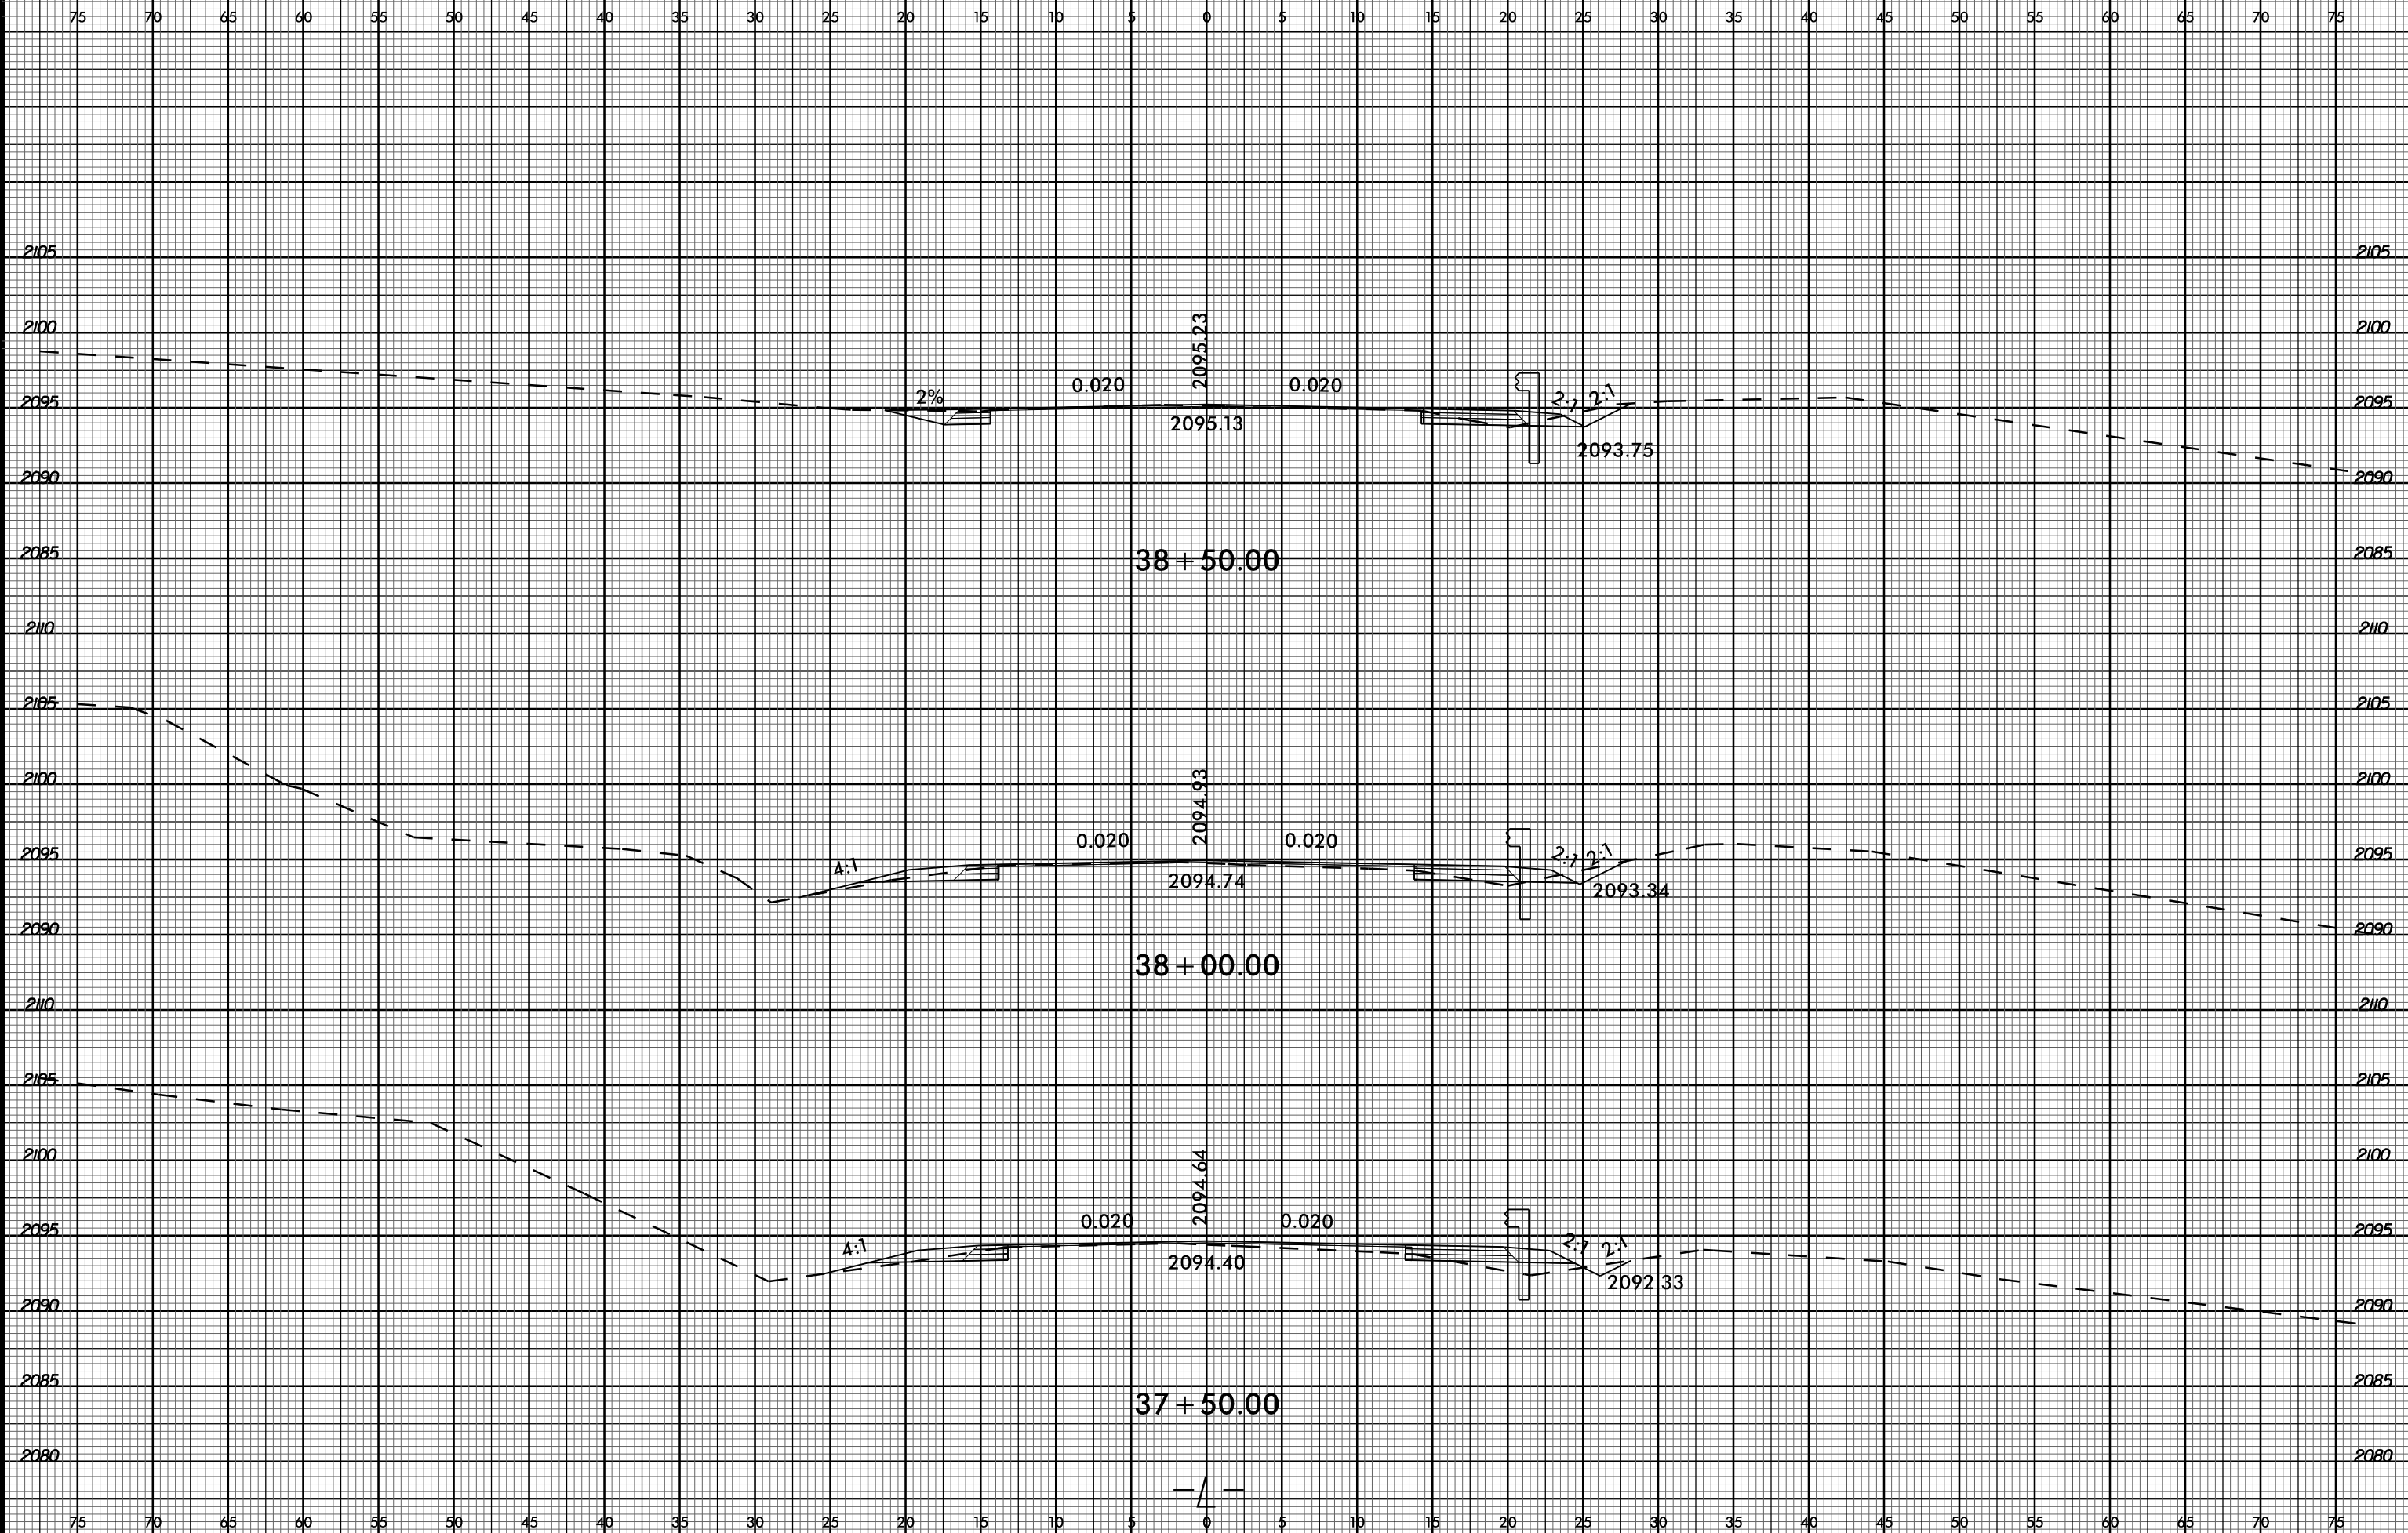


07-NOV-2017 13:36
C:\Users\jgarcia\OneDrive\Documents\W5506_Pdgy_xpl.dgn
SUBSETNAME\$\$\$\$

6/23/16



PROJ. REFERENCE NO.
W-5506

SHEET NO.
X-9

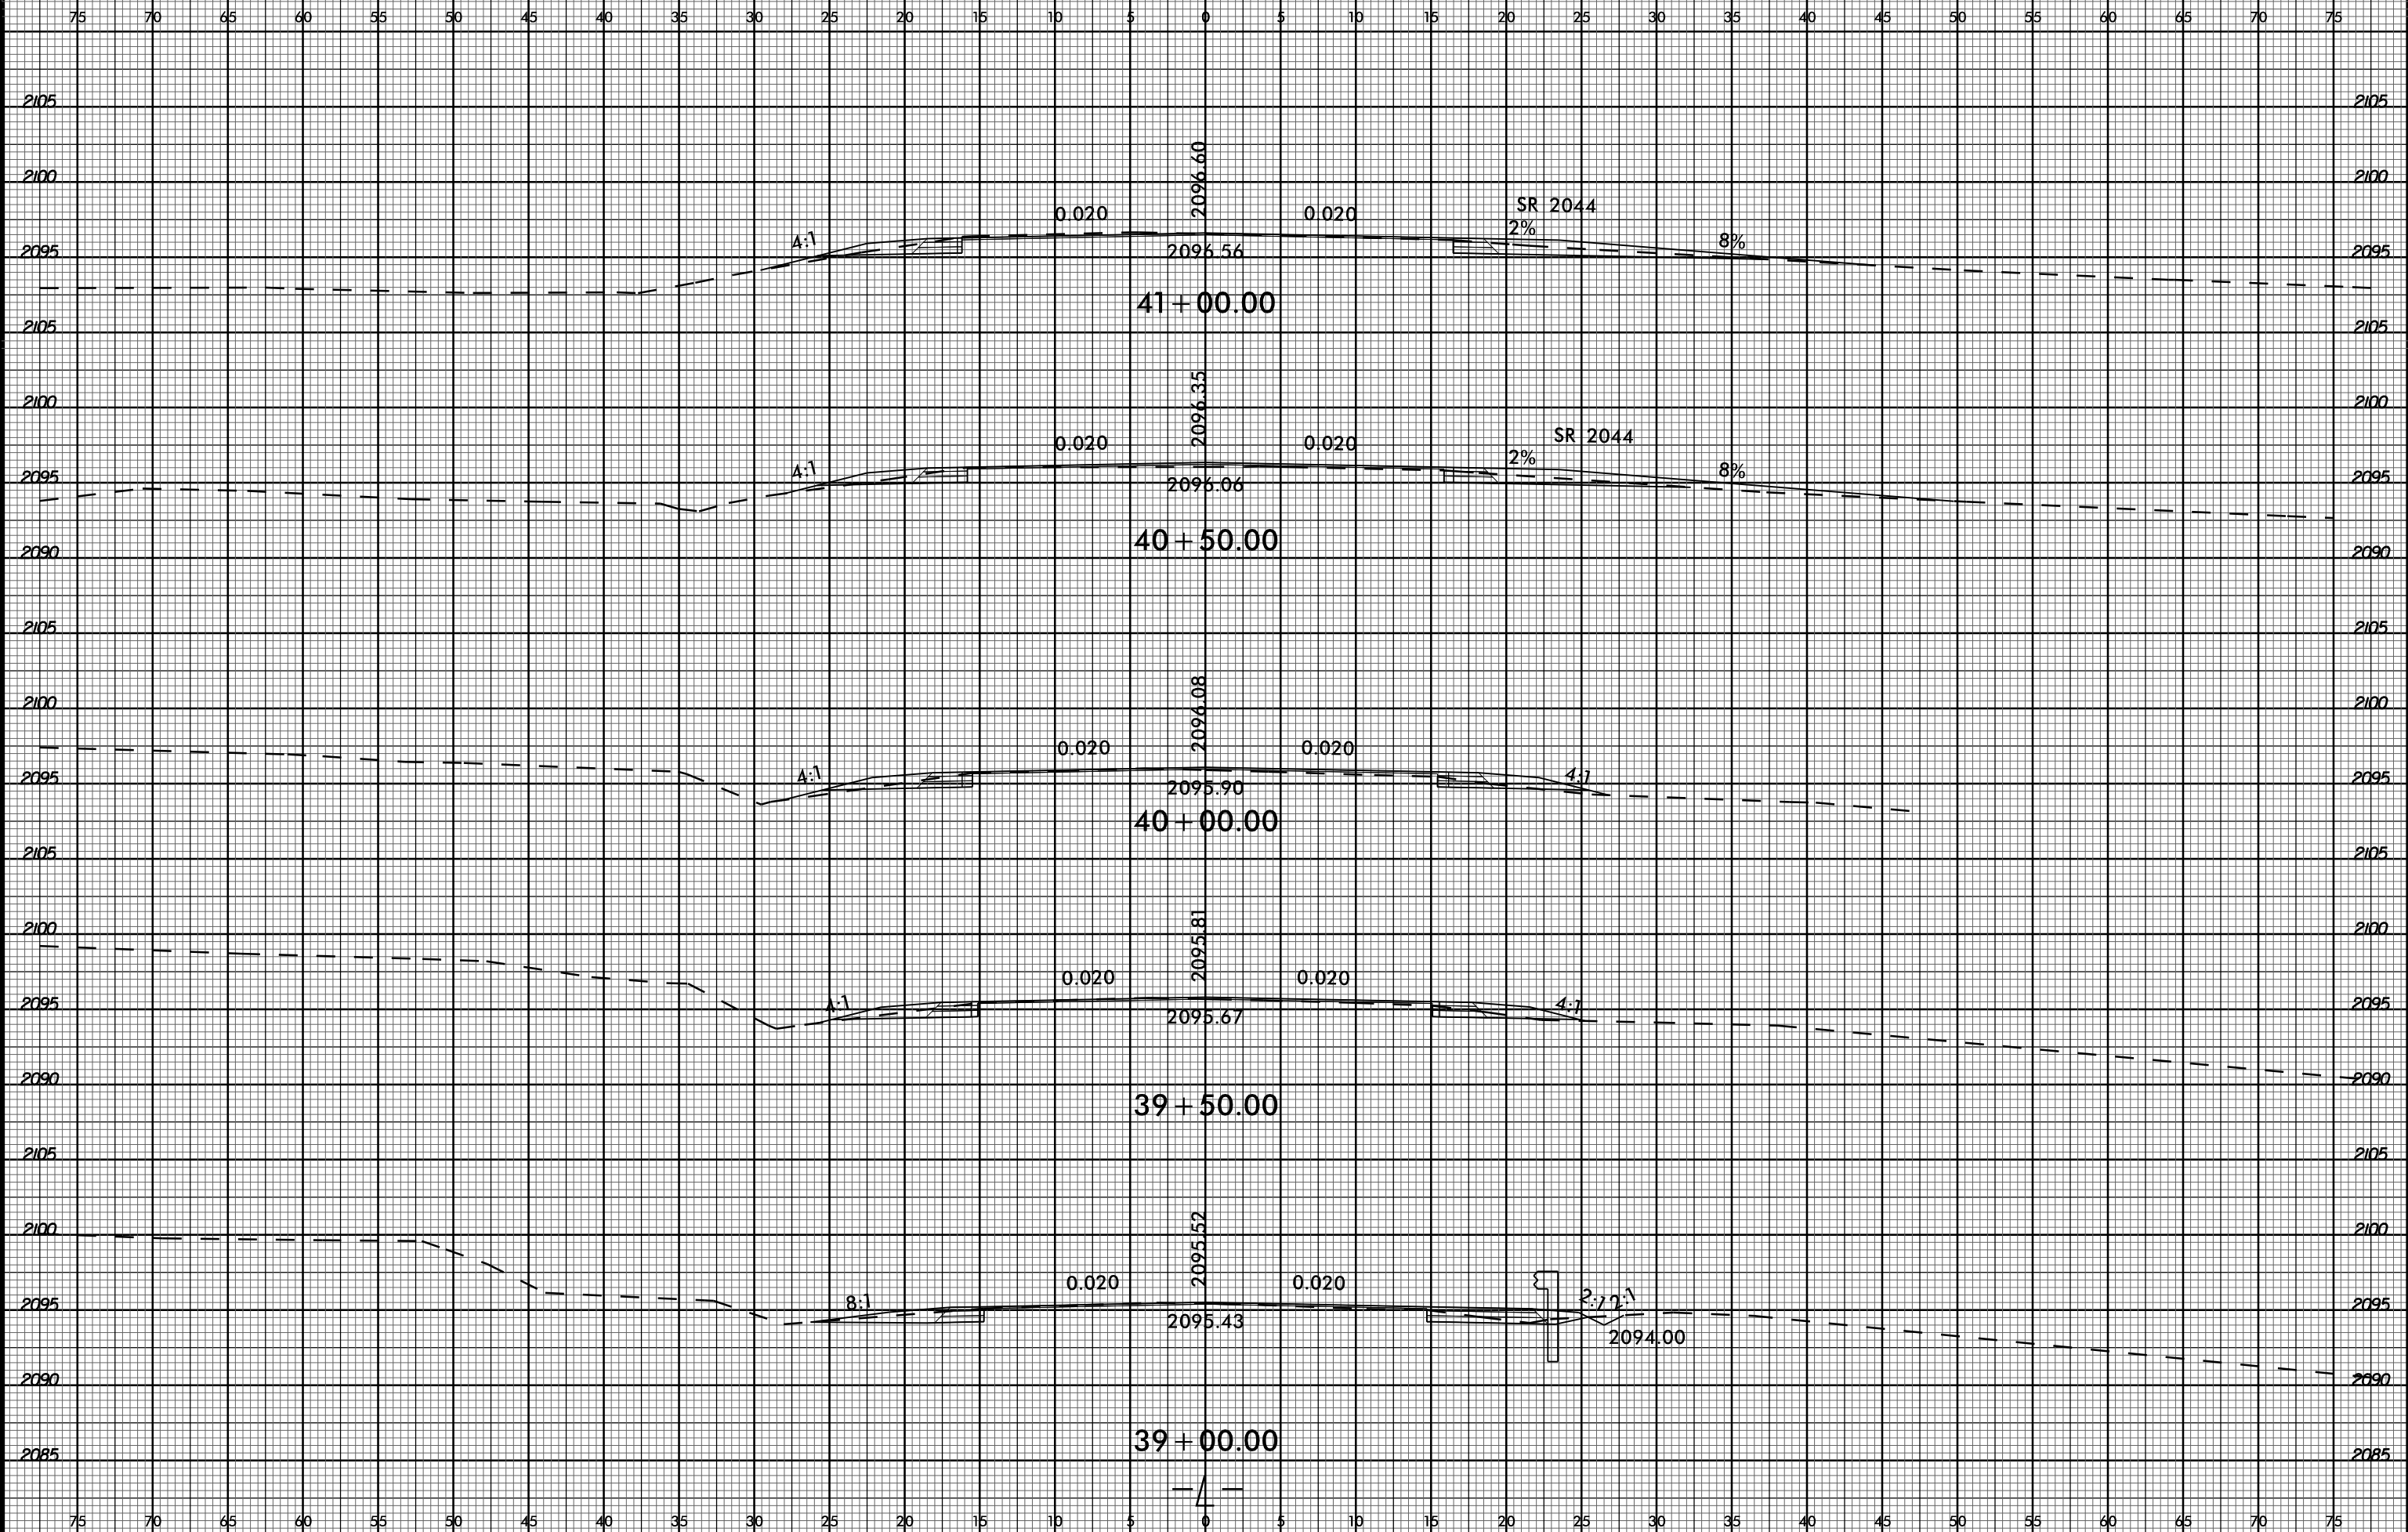


07-NOV-2017 13:36
C:\Users\jw\OneDrive\Documents\Projects\W5506_Rdy_xpl.dgn
SUBSETNAME\$33

6/23/16



PROJ. REFERENCE NO.
W-5506

SHEET NO.
X-10

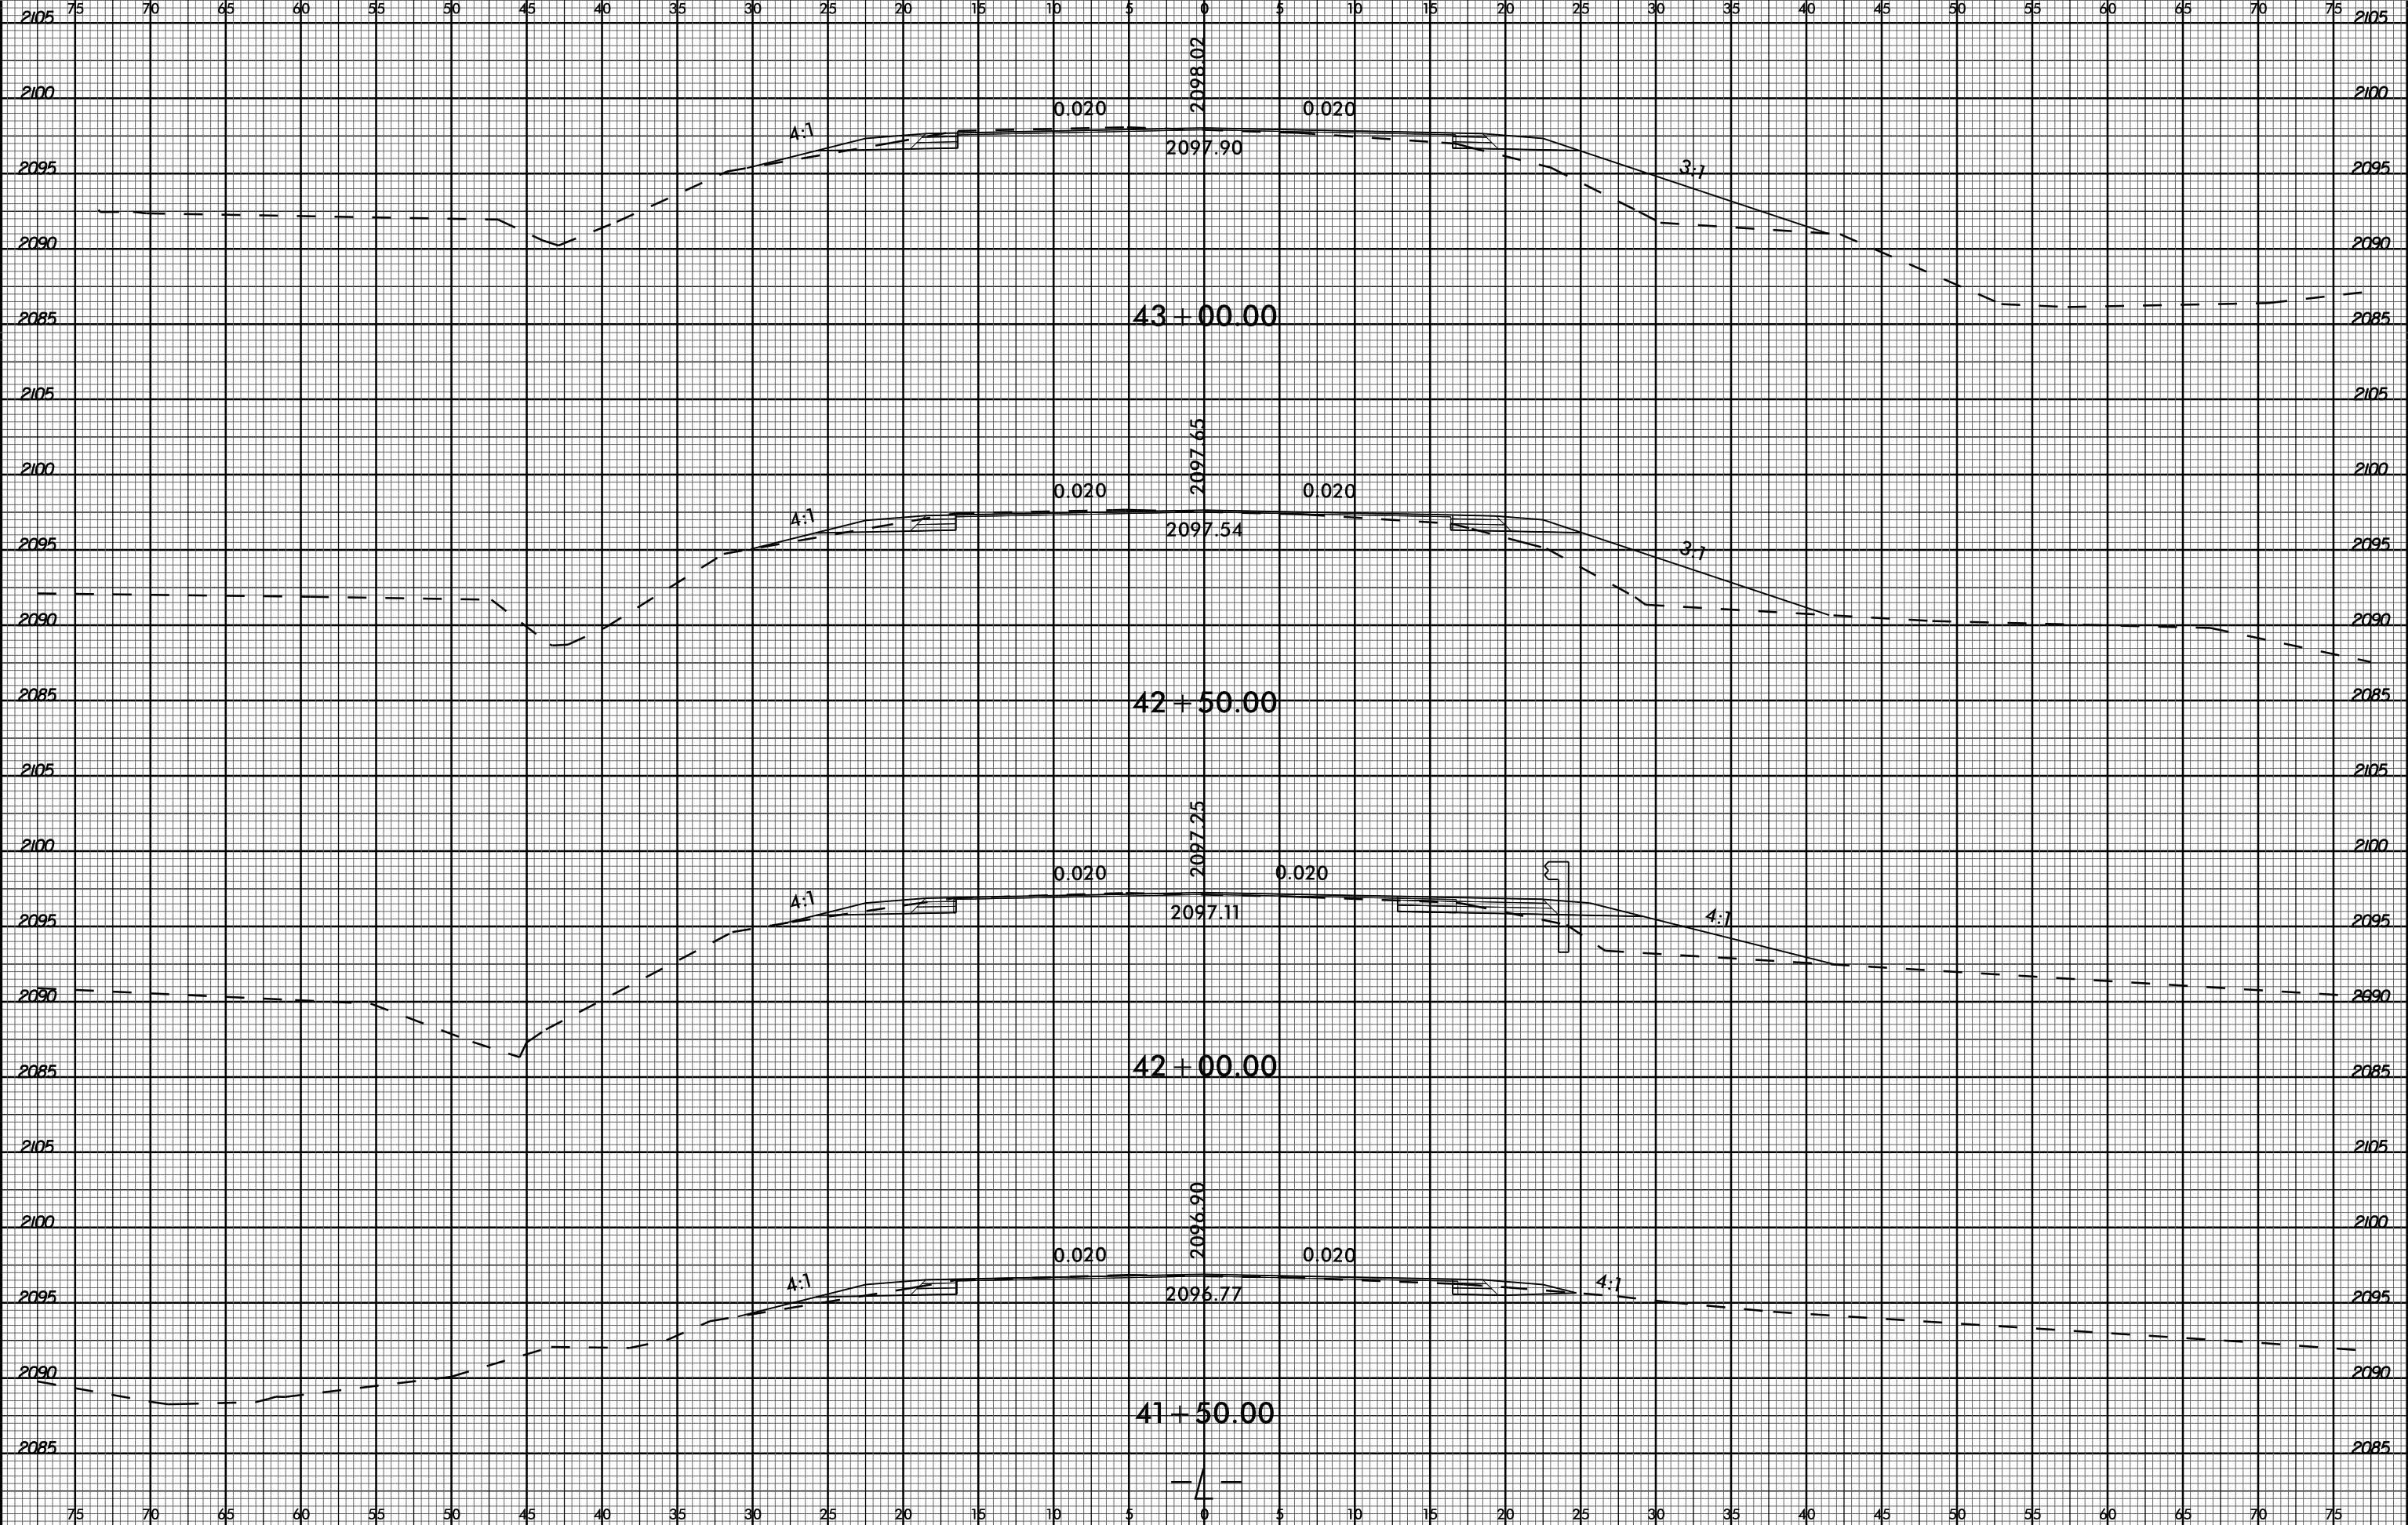


07-NOV-2017 13:36
C:\Users\jg\OneDrive\Documents\07-NOV-2017 13:36\07-NOV-2017 13:36.dgn

6/23/16



PROJ. REFERENCE NO.
W-5506

SHEET NO.
X-11

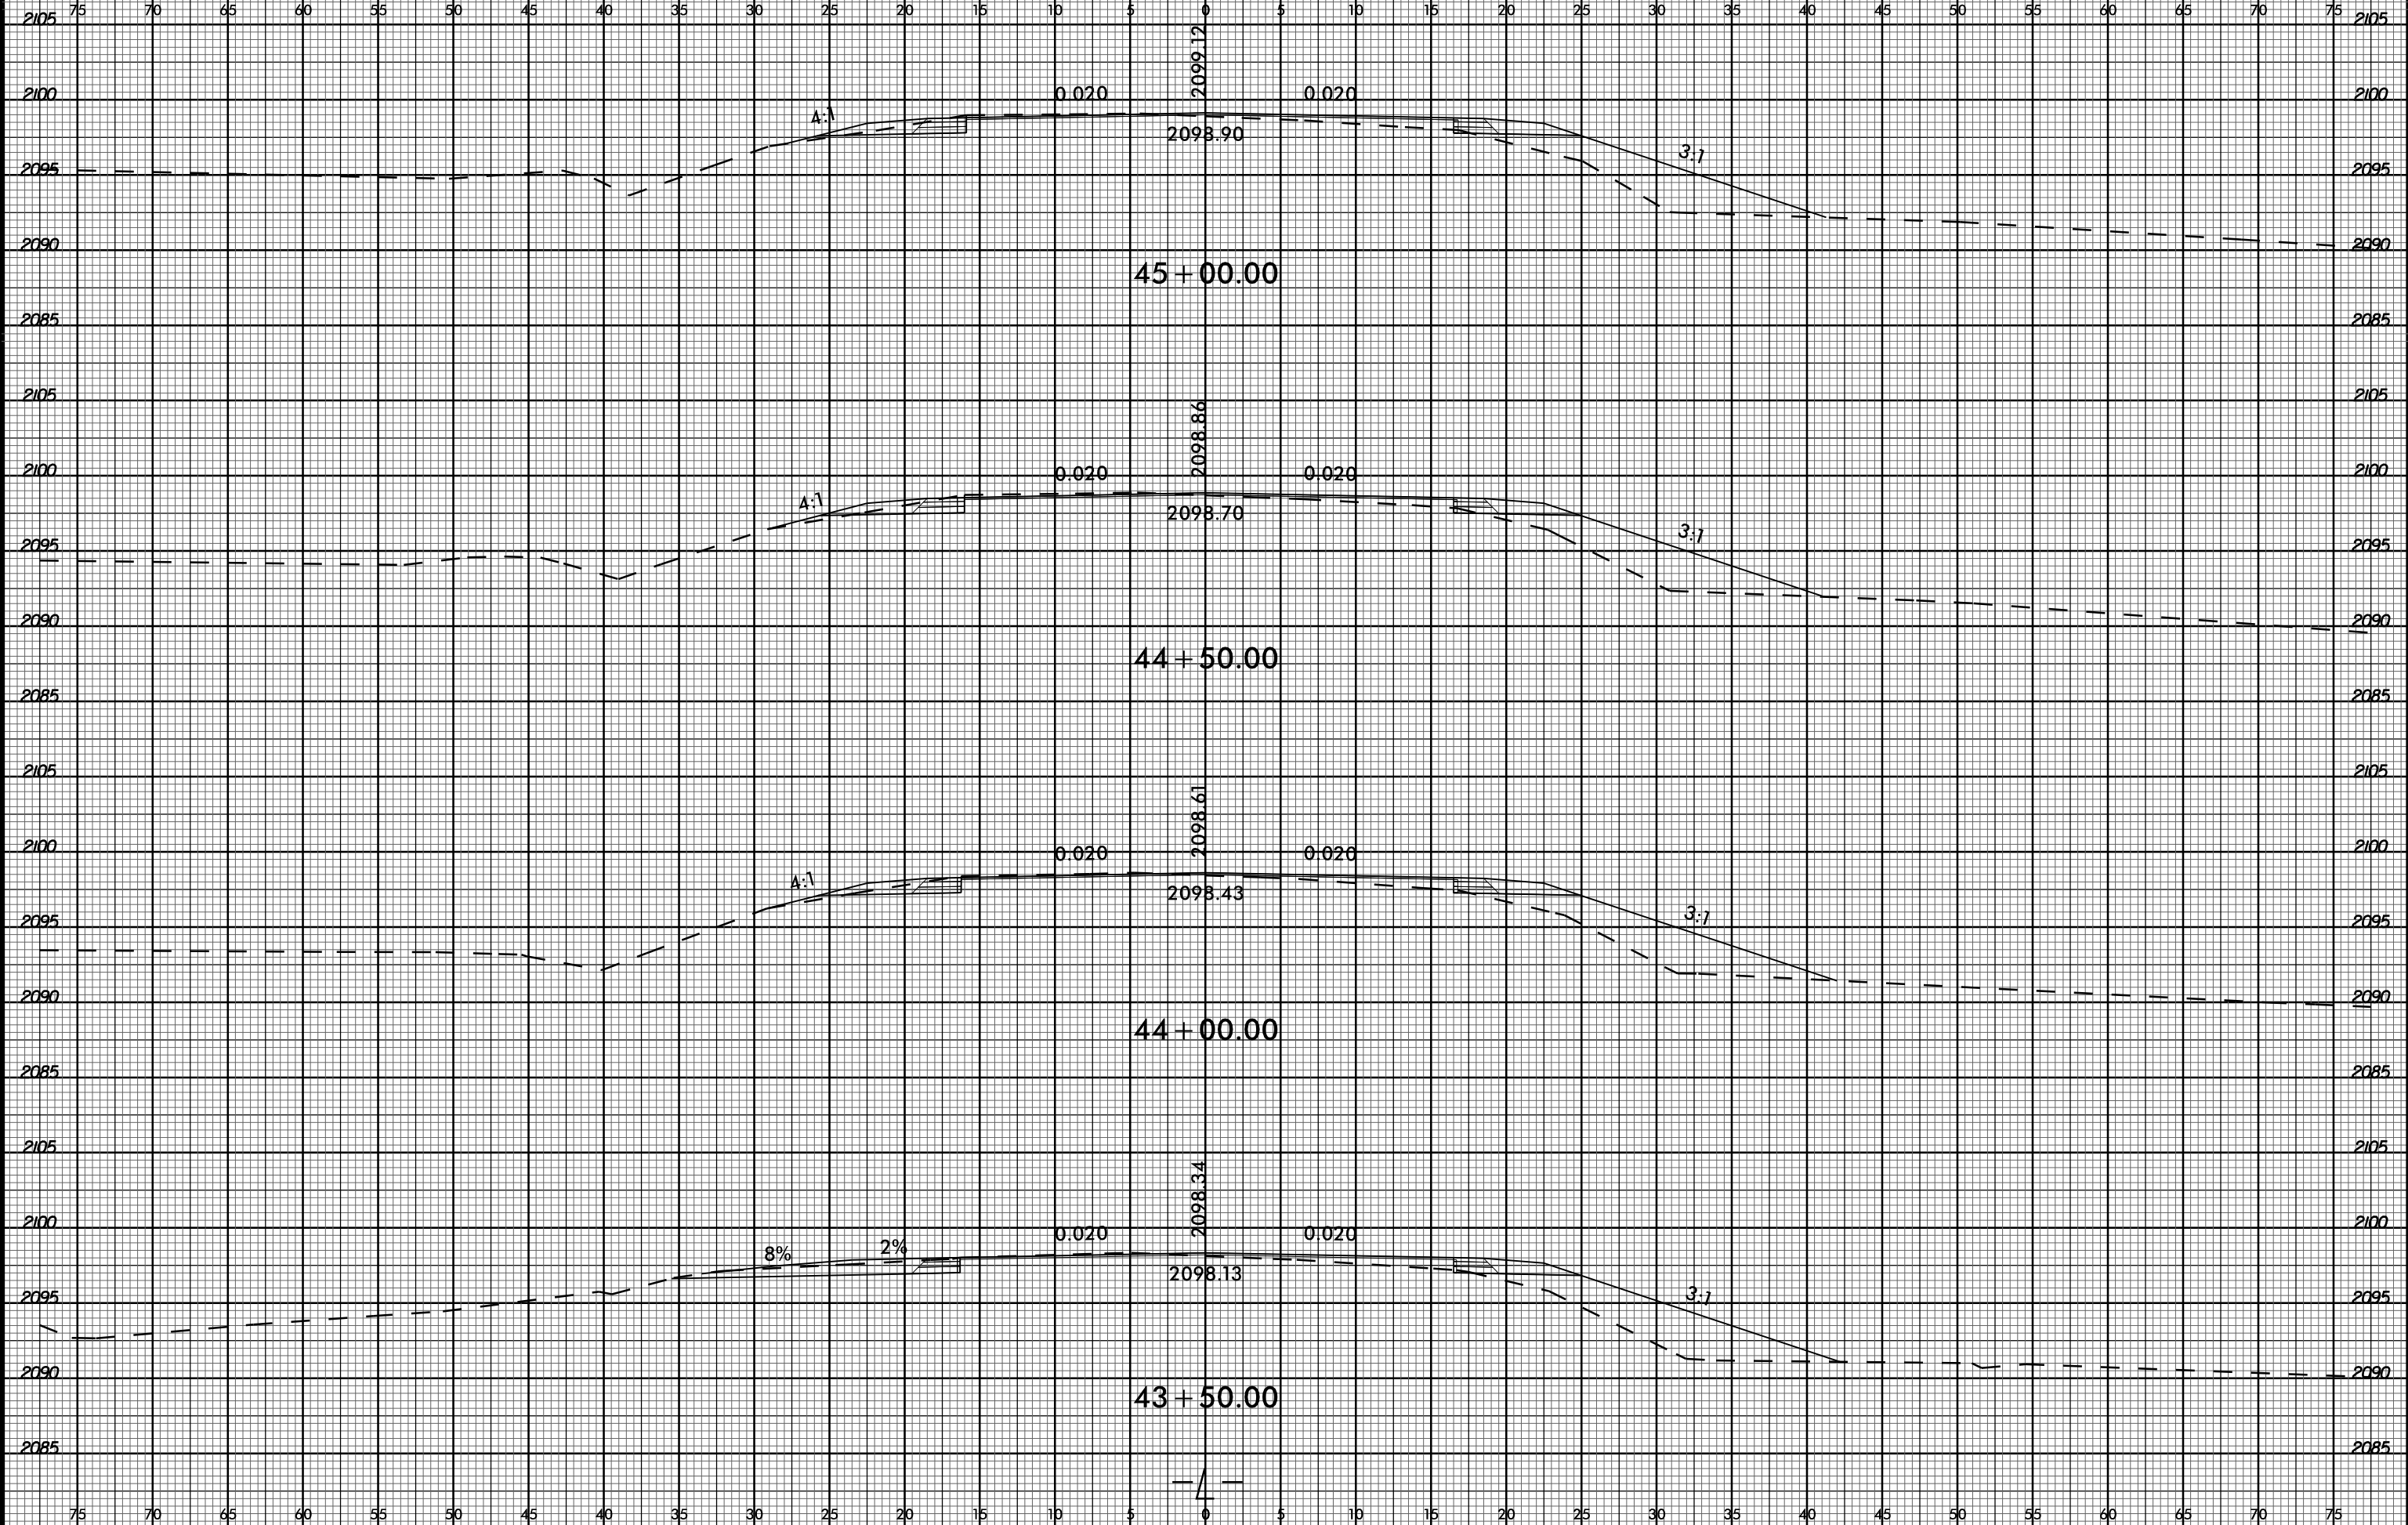


07-NOV-2017 13:36
C:\Users\jgarcia\OneDrive\Documents\W5506_Pd.dwg
SUBSETNAME

6/23/16



PROJ. REFERENCE NO.
W-5506

SHEET NO.
X-12

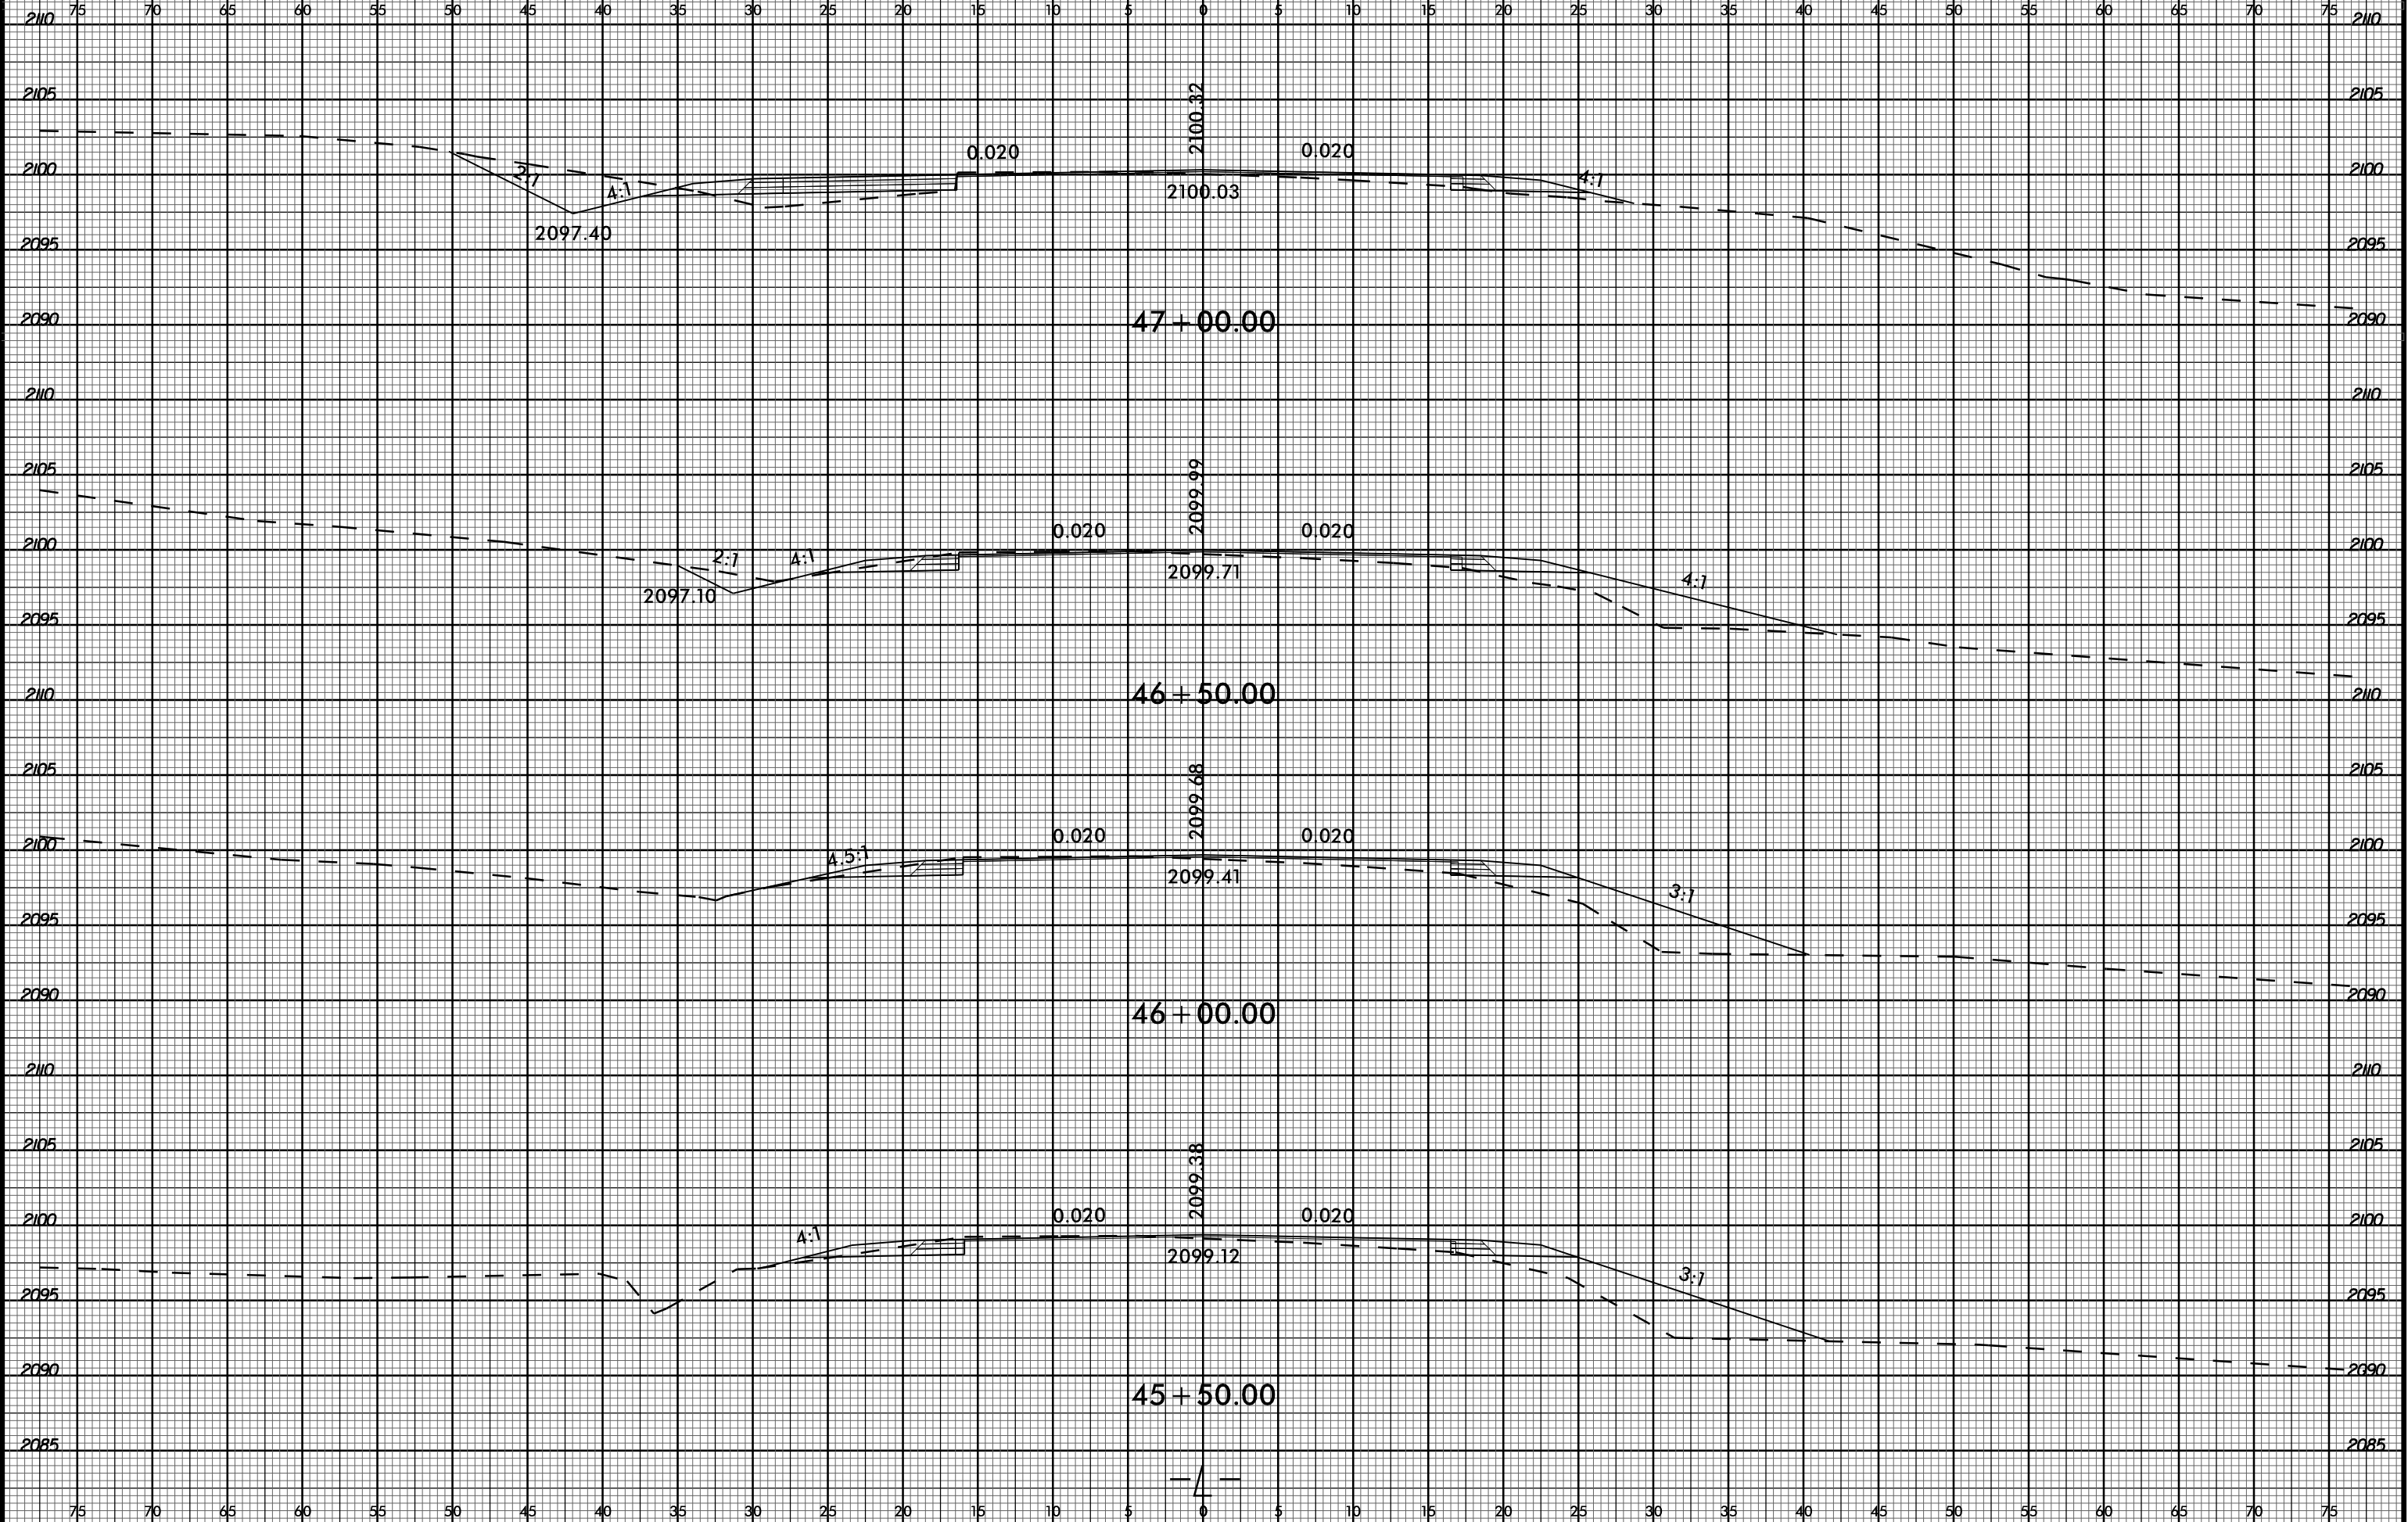


07-NOV-2017 13:36
C:\Users\jgarcia\OneDrive\Documents\W5506_Rdy_xpl.dgn
SUBSTRNAME\$33

6/23/16



PROJ. REFERENCE NO.
W-5506

SHEET NO.
X-13

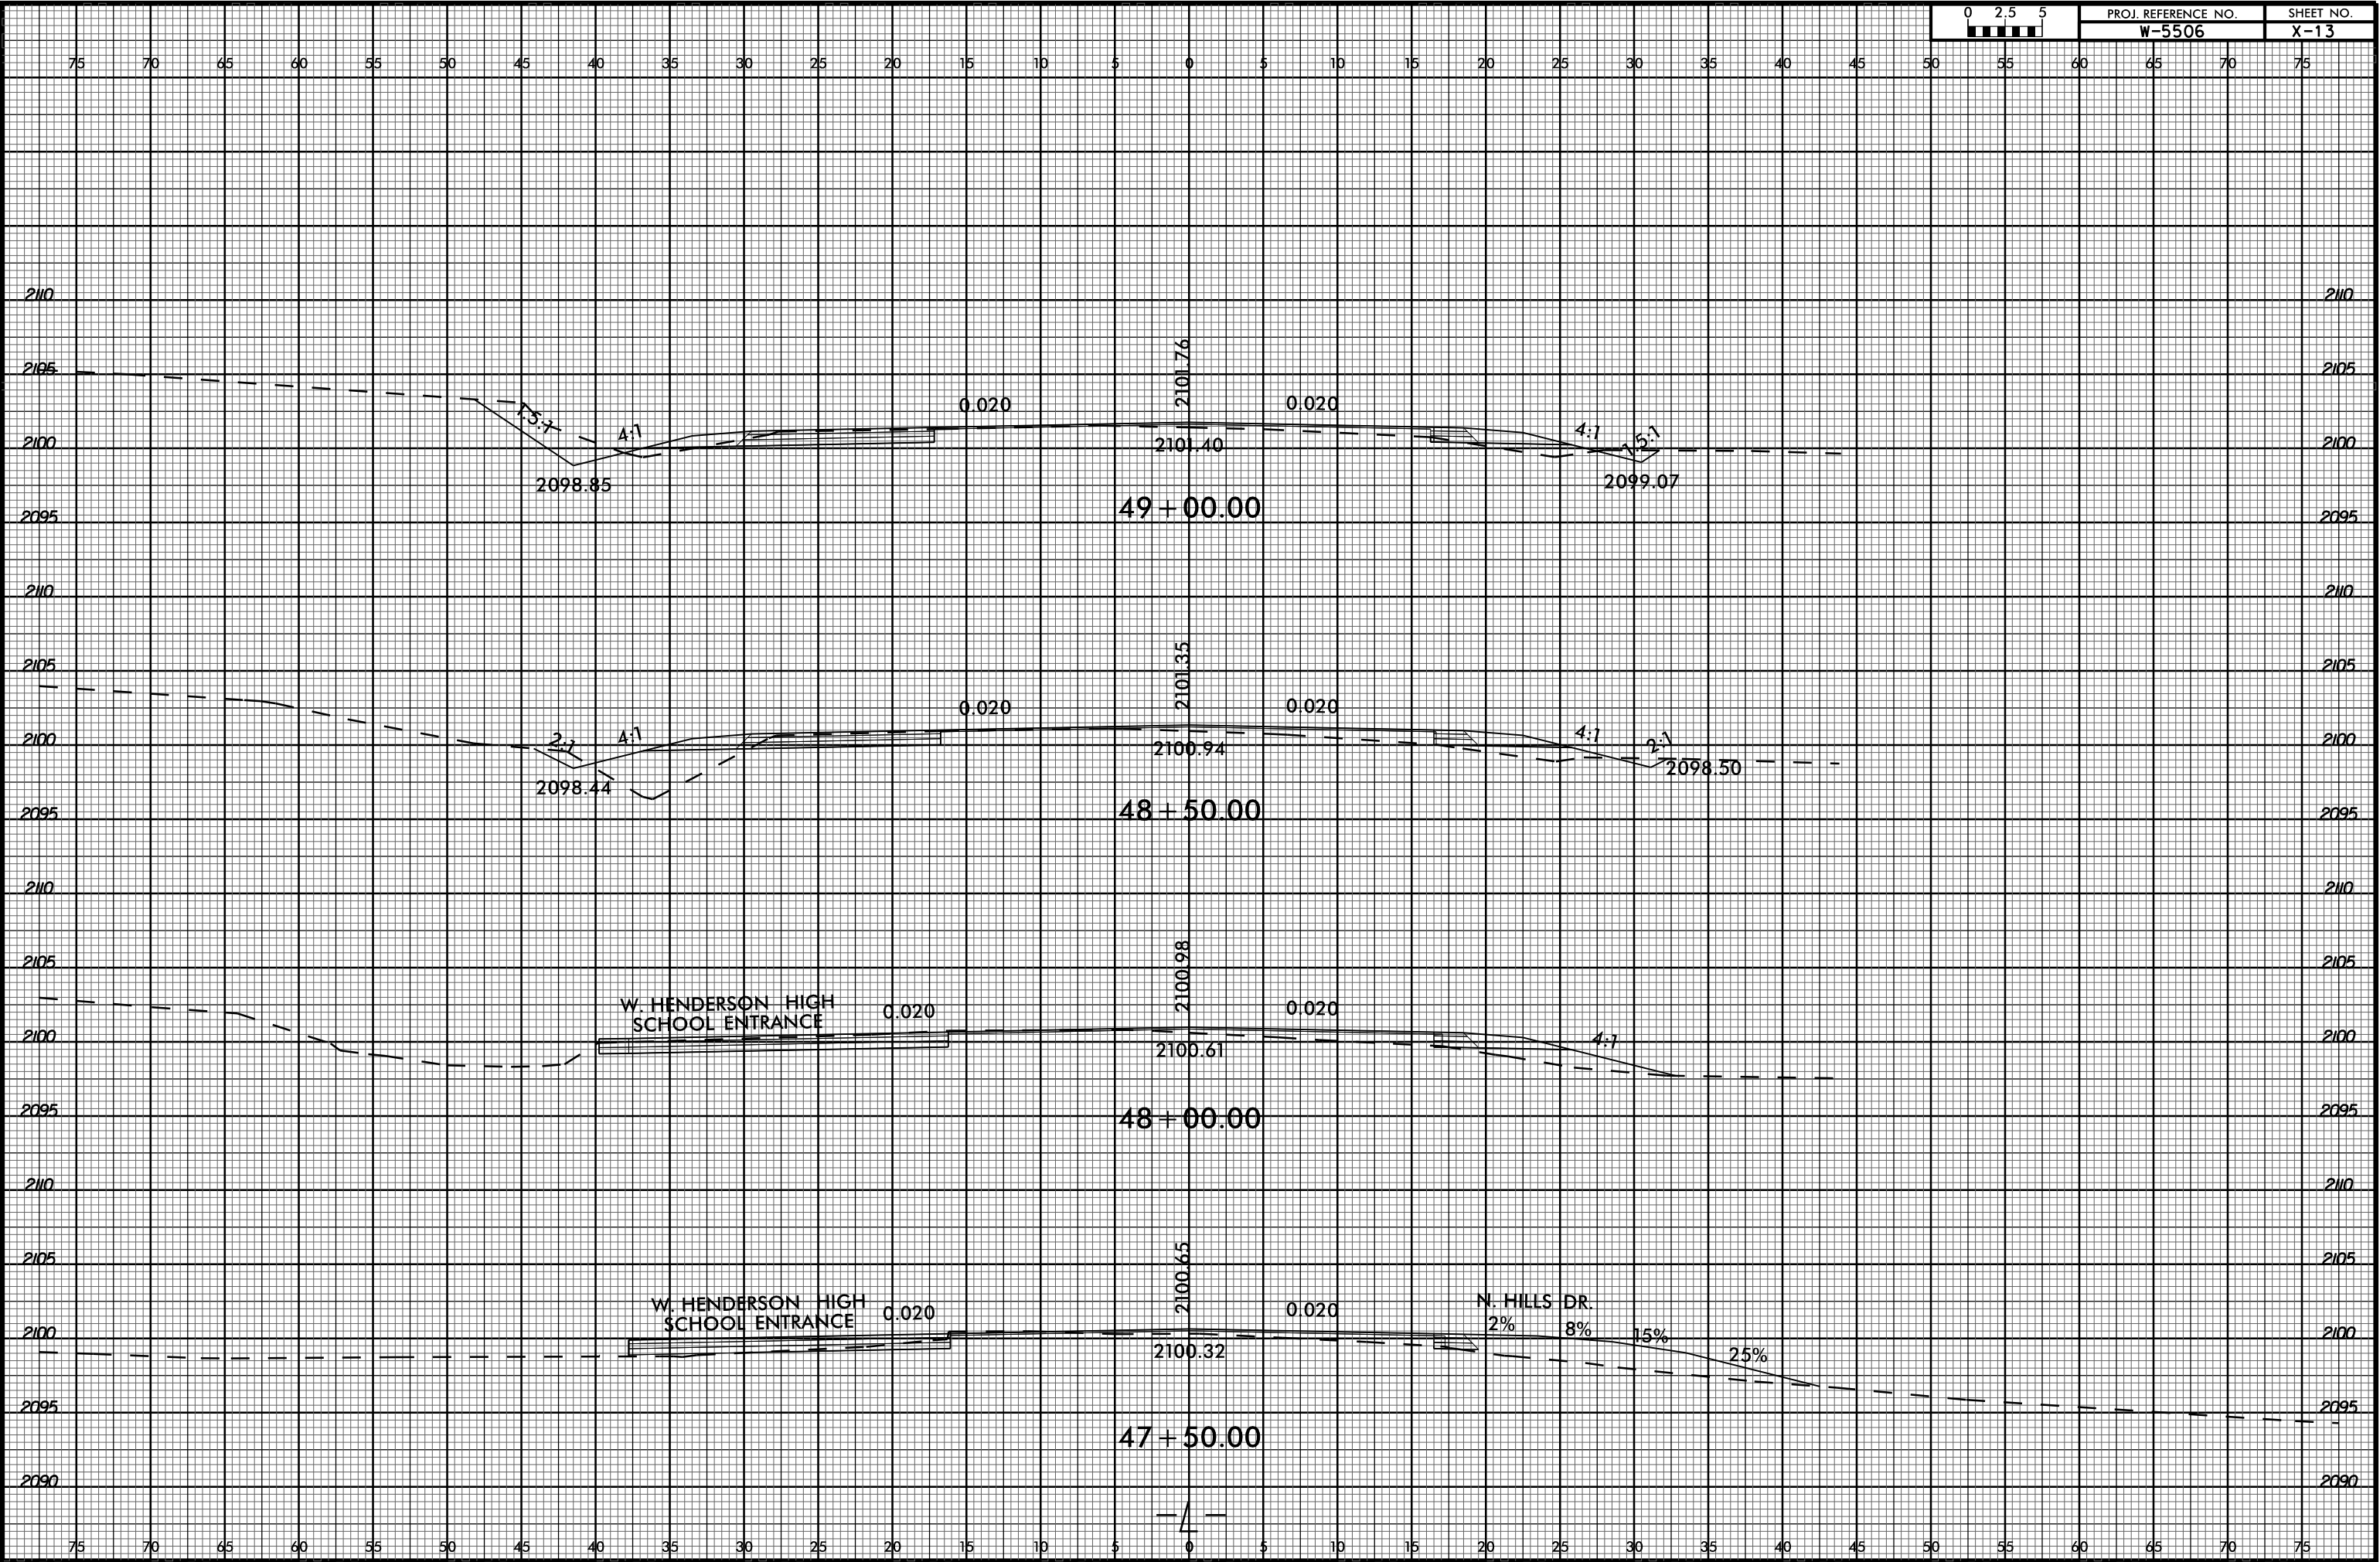


07-NOV-2017 13:36
C:\Users\jgarcia\OneDrive\Documents\W5506_Rdy_xpl.dgn
SUBSTRATE

6/23/16



PROJ. REFERENCE NO.
W-5506

SHEET NO.
X-14

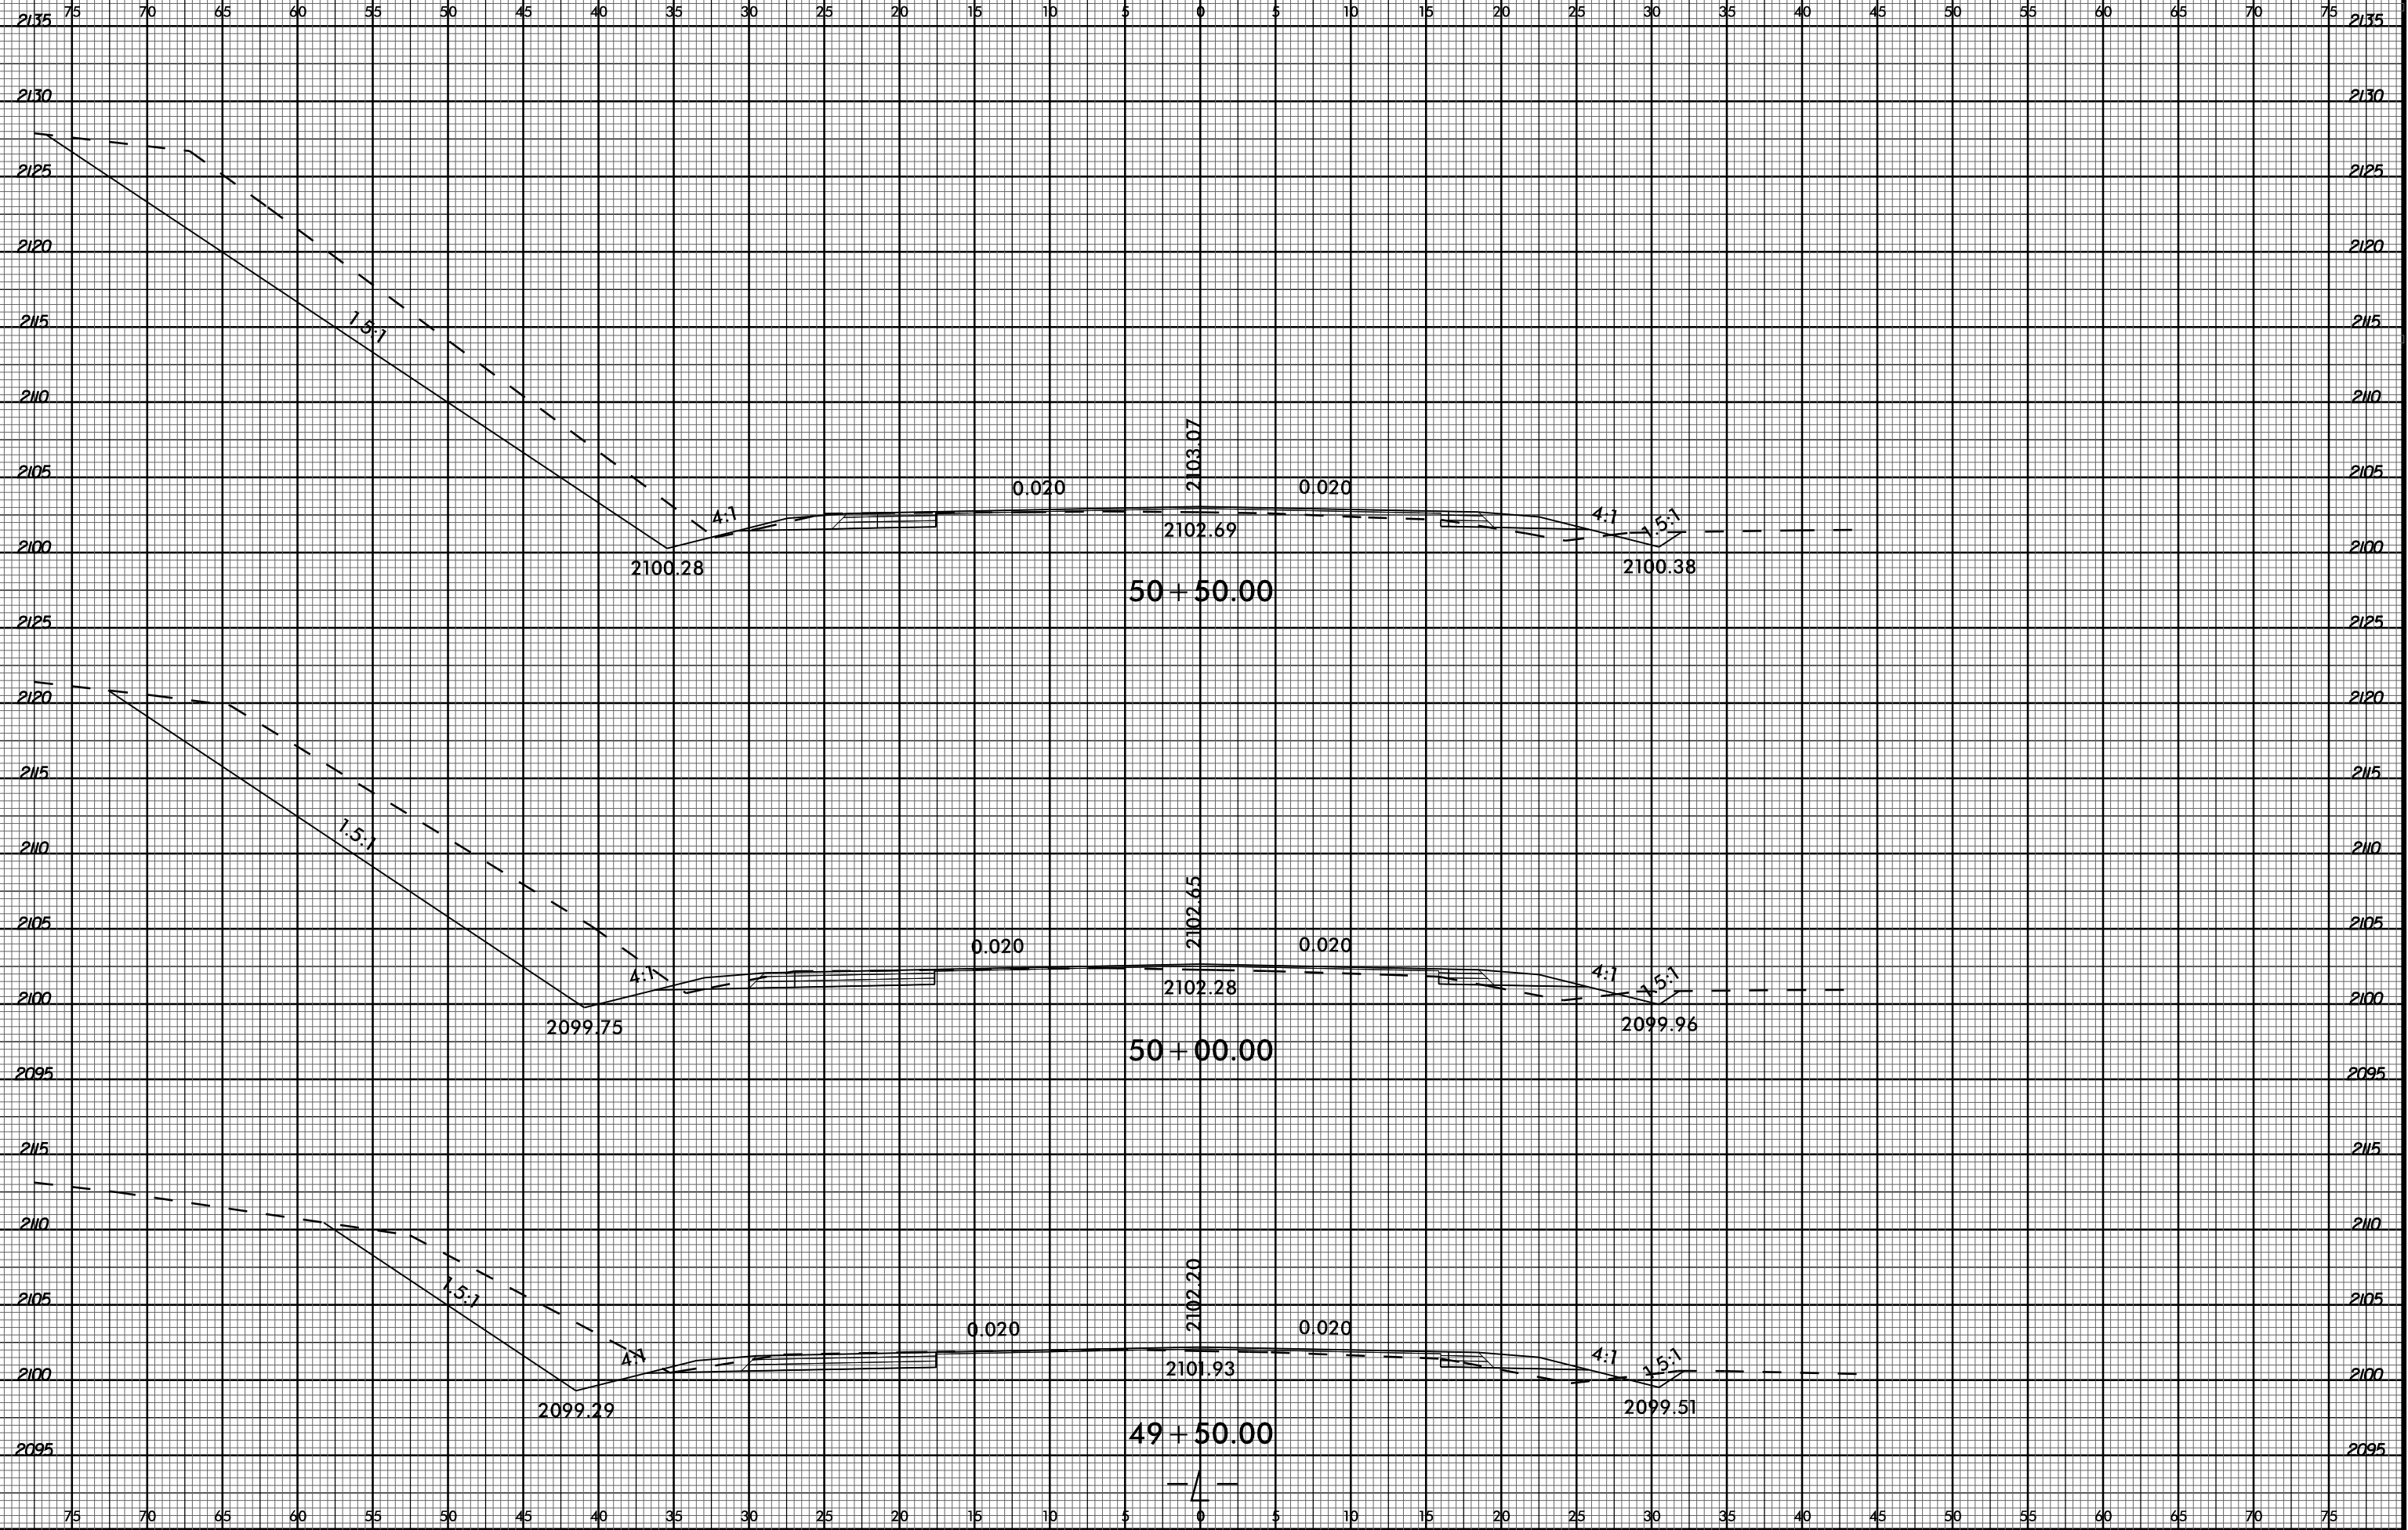


07-NOV-2017 13:36
C:\Users\jerry\OneDrive\Documents\W5506_Rdy_xpl.dgn
SUBSETNAME \$\$\$

6/23/16



PROJ. REFERENCE NO.
W-5506

SHEET NO.
X-15

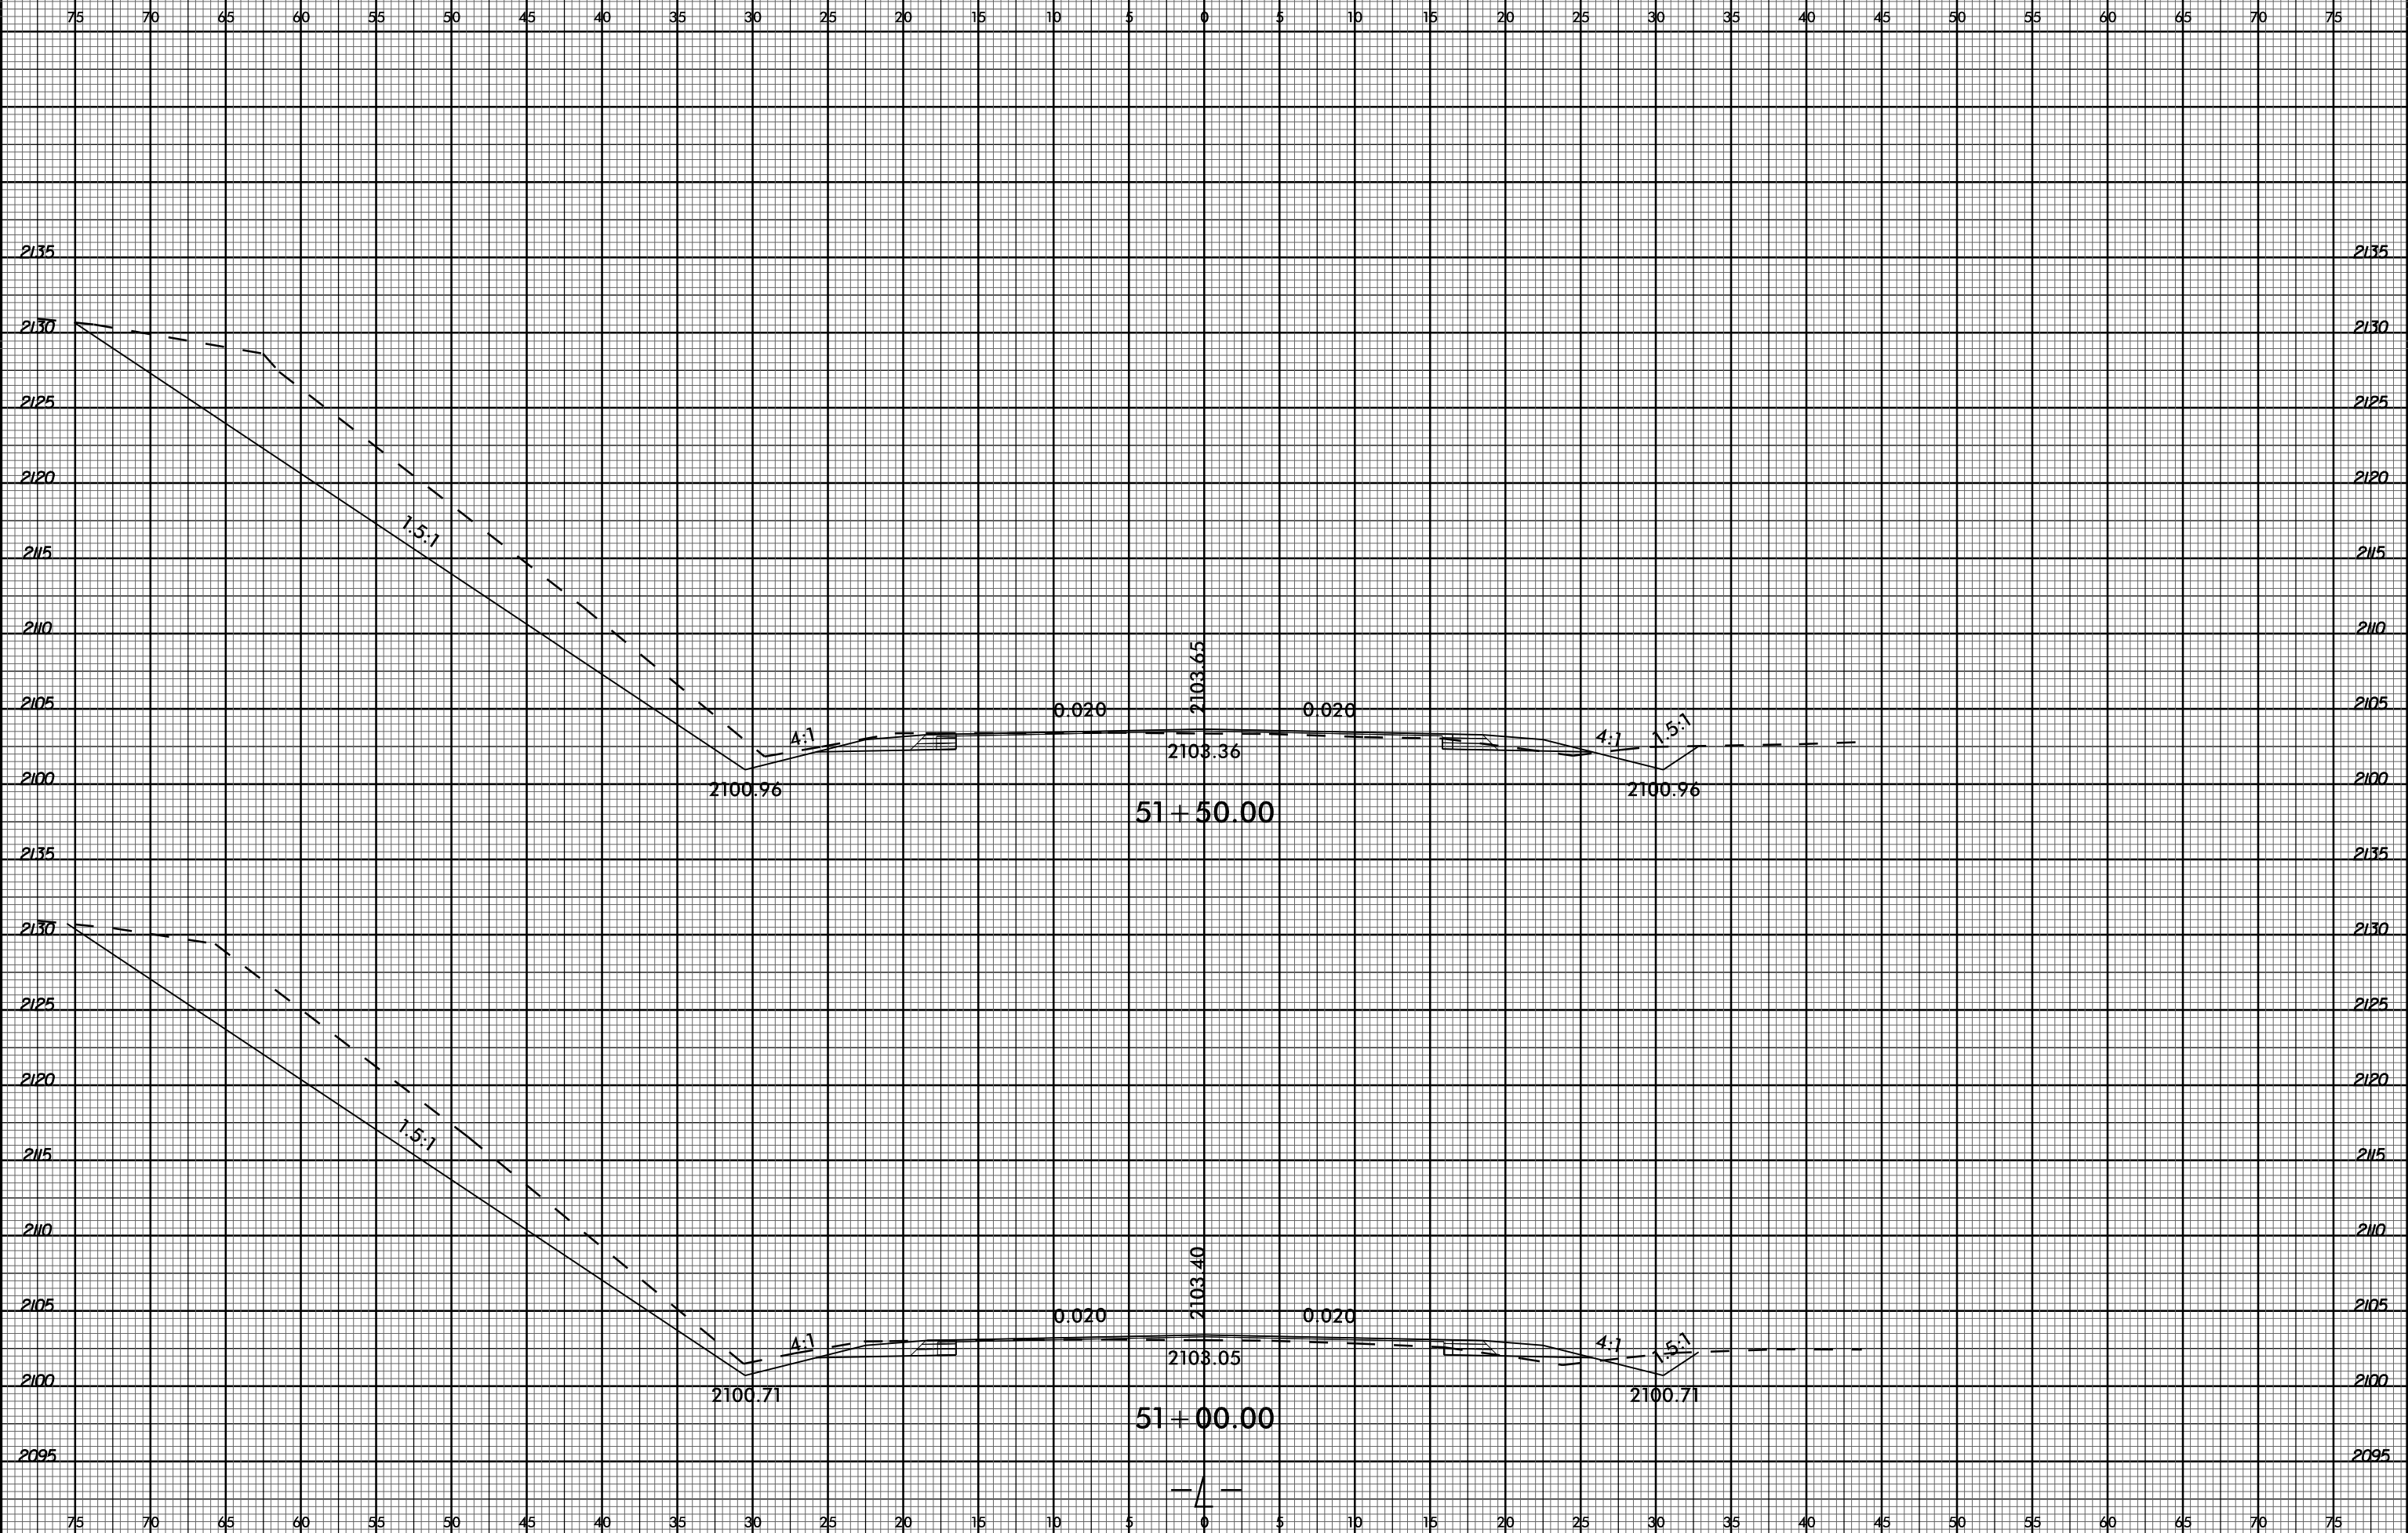


07-NOV-2017 13:36
 C:\Users\jgarcia\OneDrive\Documents\W5506_Rdy_xpl.dgn
 jgarcia

6/23/16



PROJ. REFERENCE NO.
W-5506

SHEET NO.
X-17

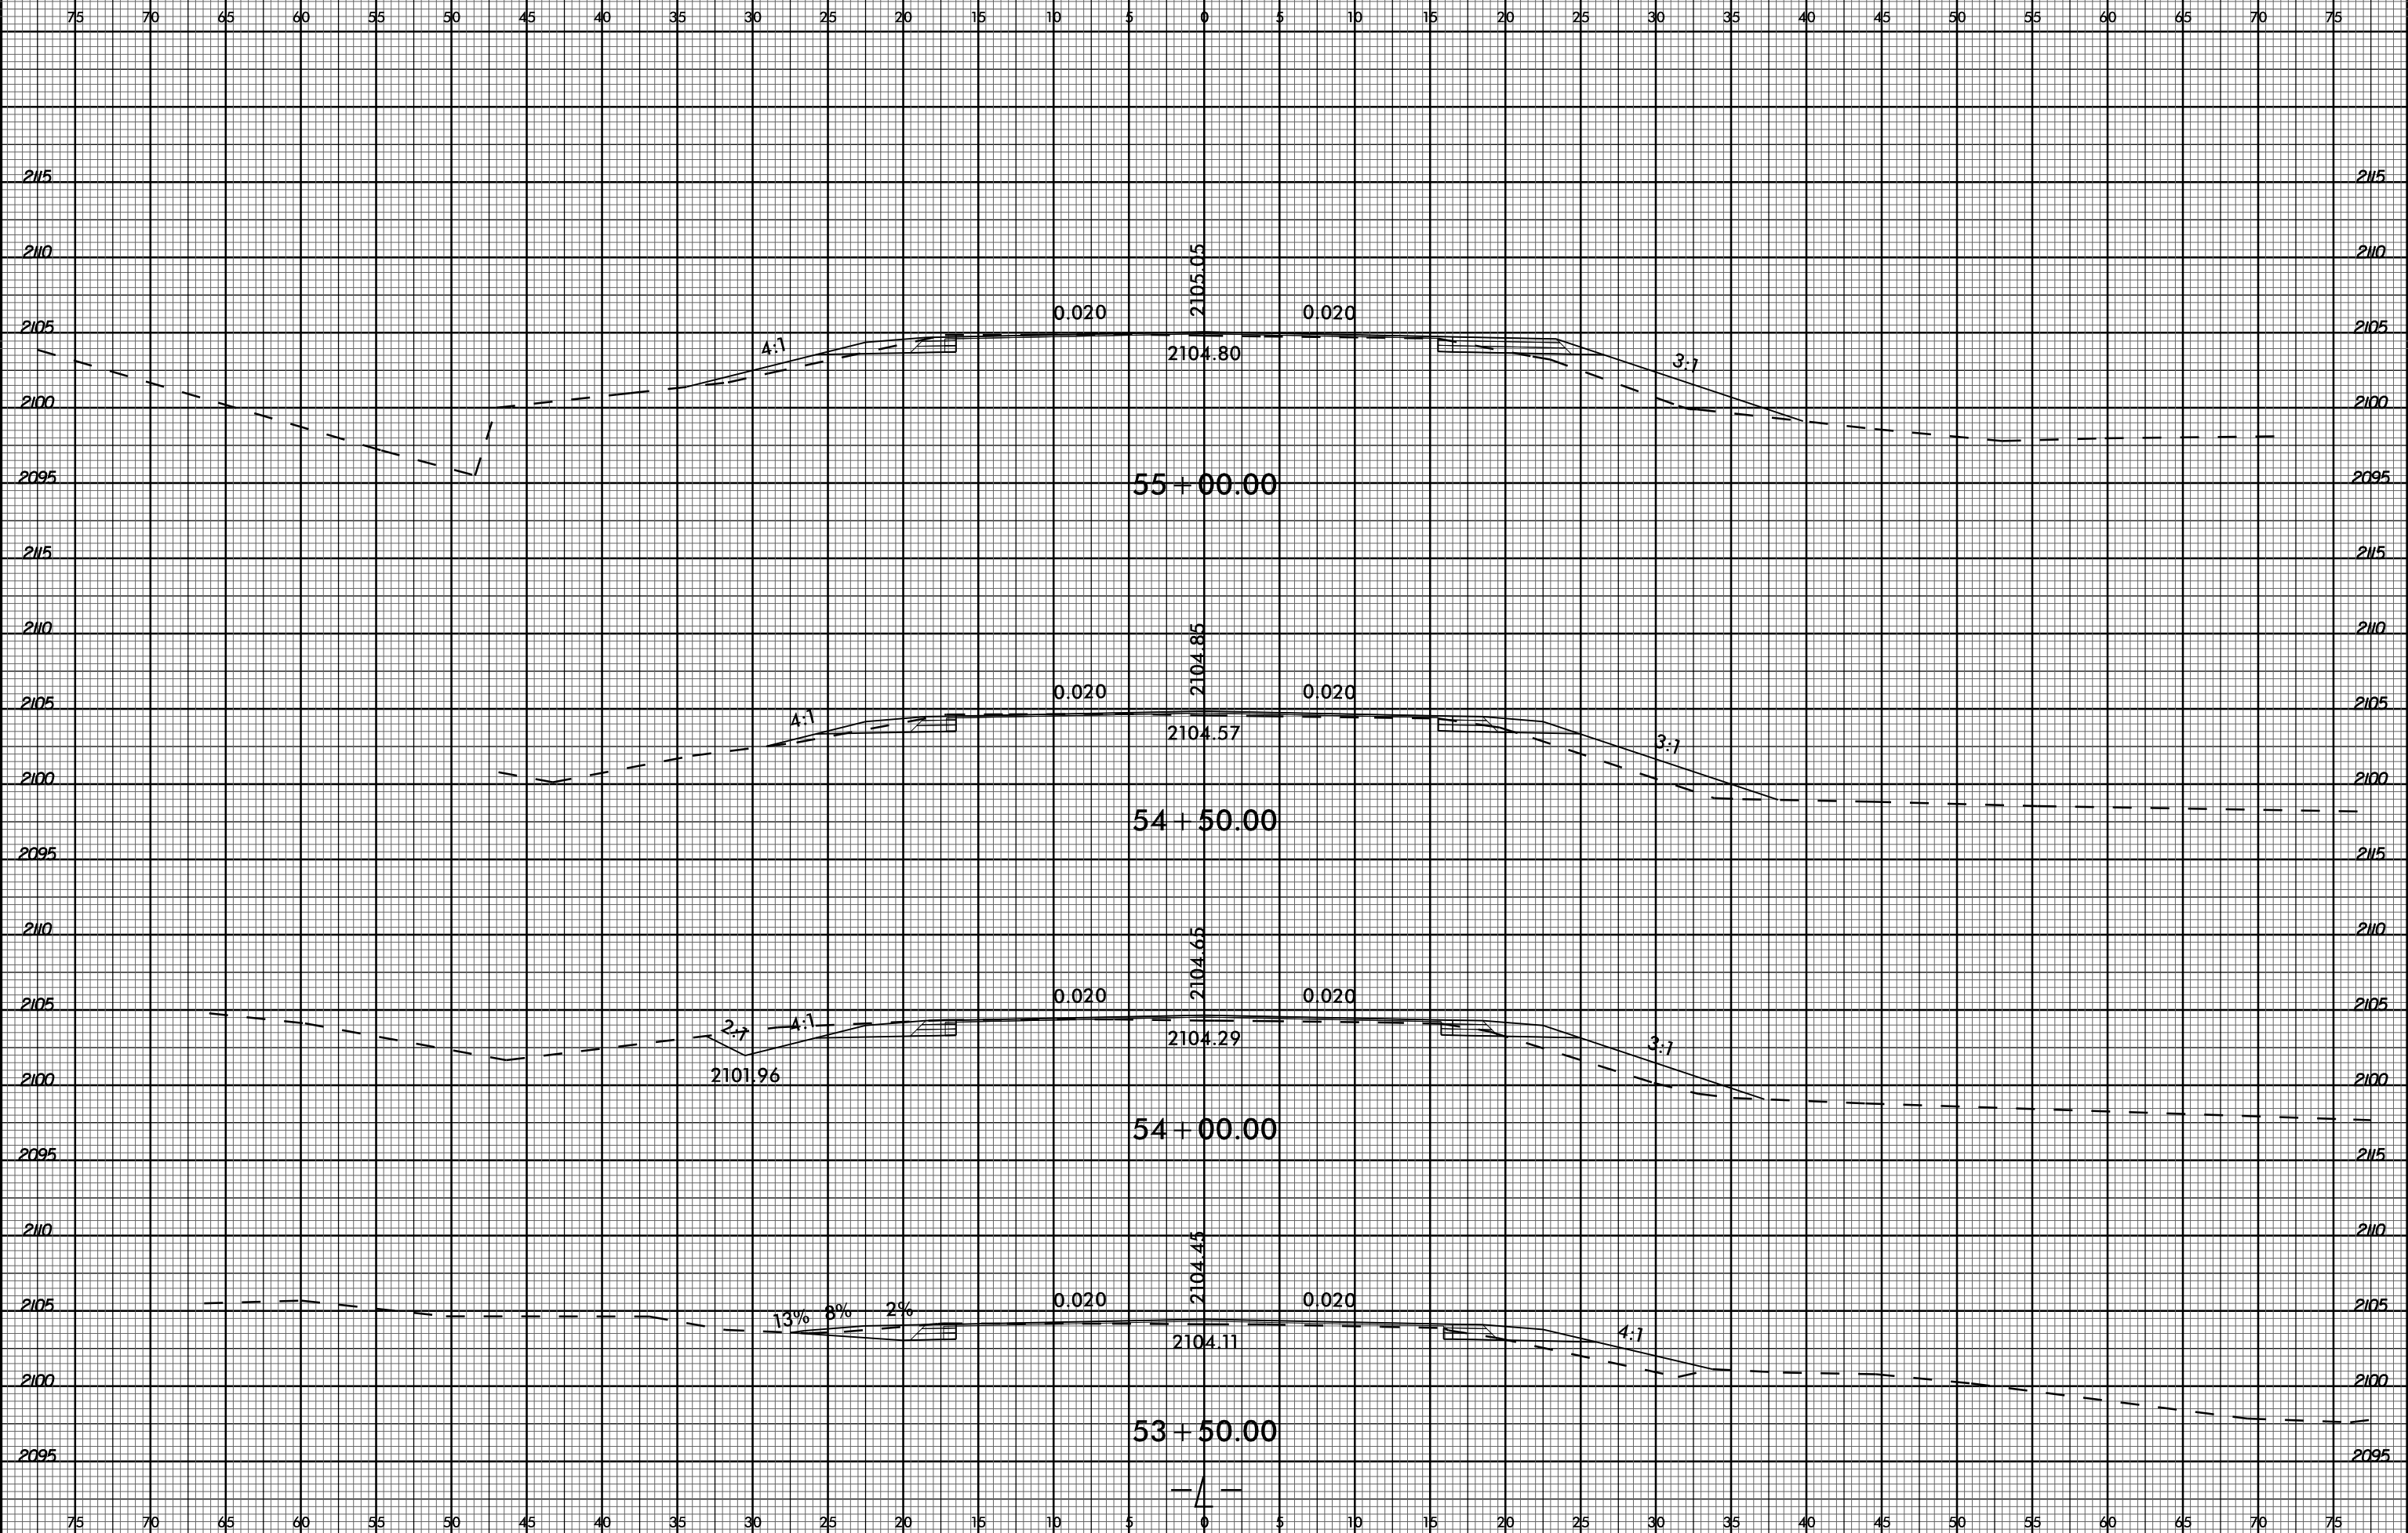


07-NOV-2017 13:36
C:\Users\jgarcia\OneDrive\Documents\W5506_Rdy_xpl.dgn
SUBSTRANS

6/23/16



PROJ. REFERENCE NO.
W-5506

SHEET NO.
X-19

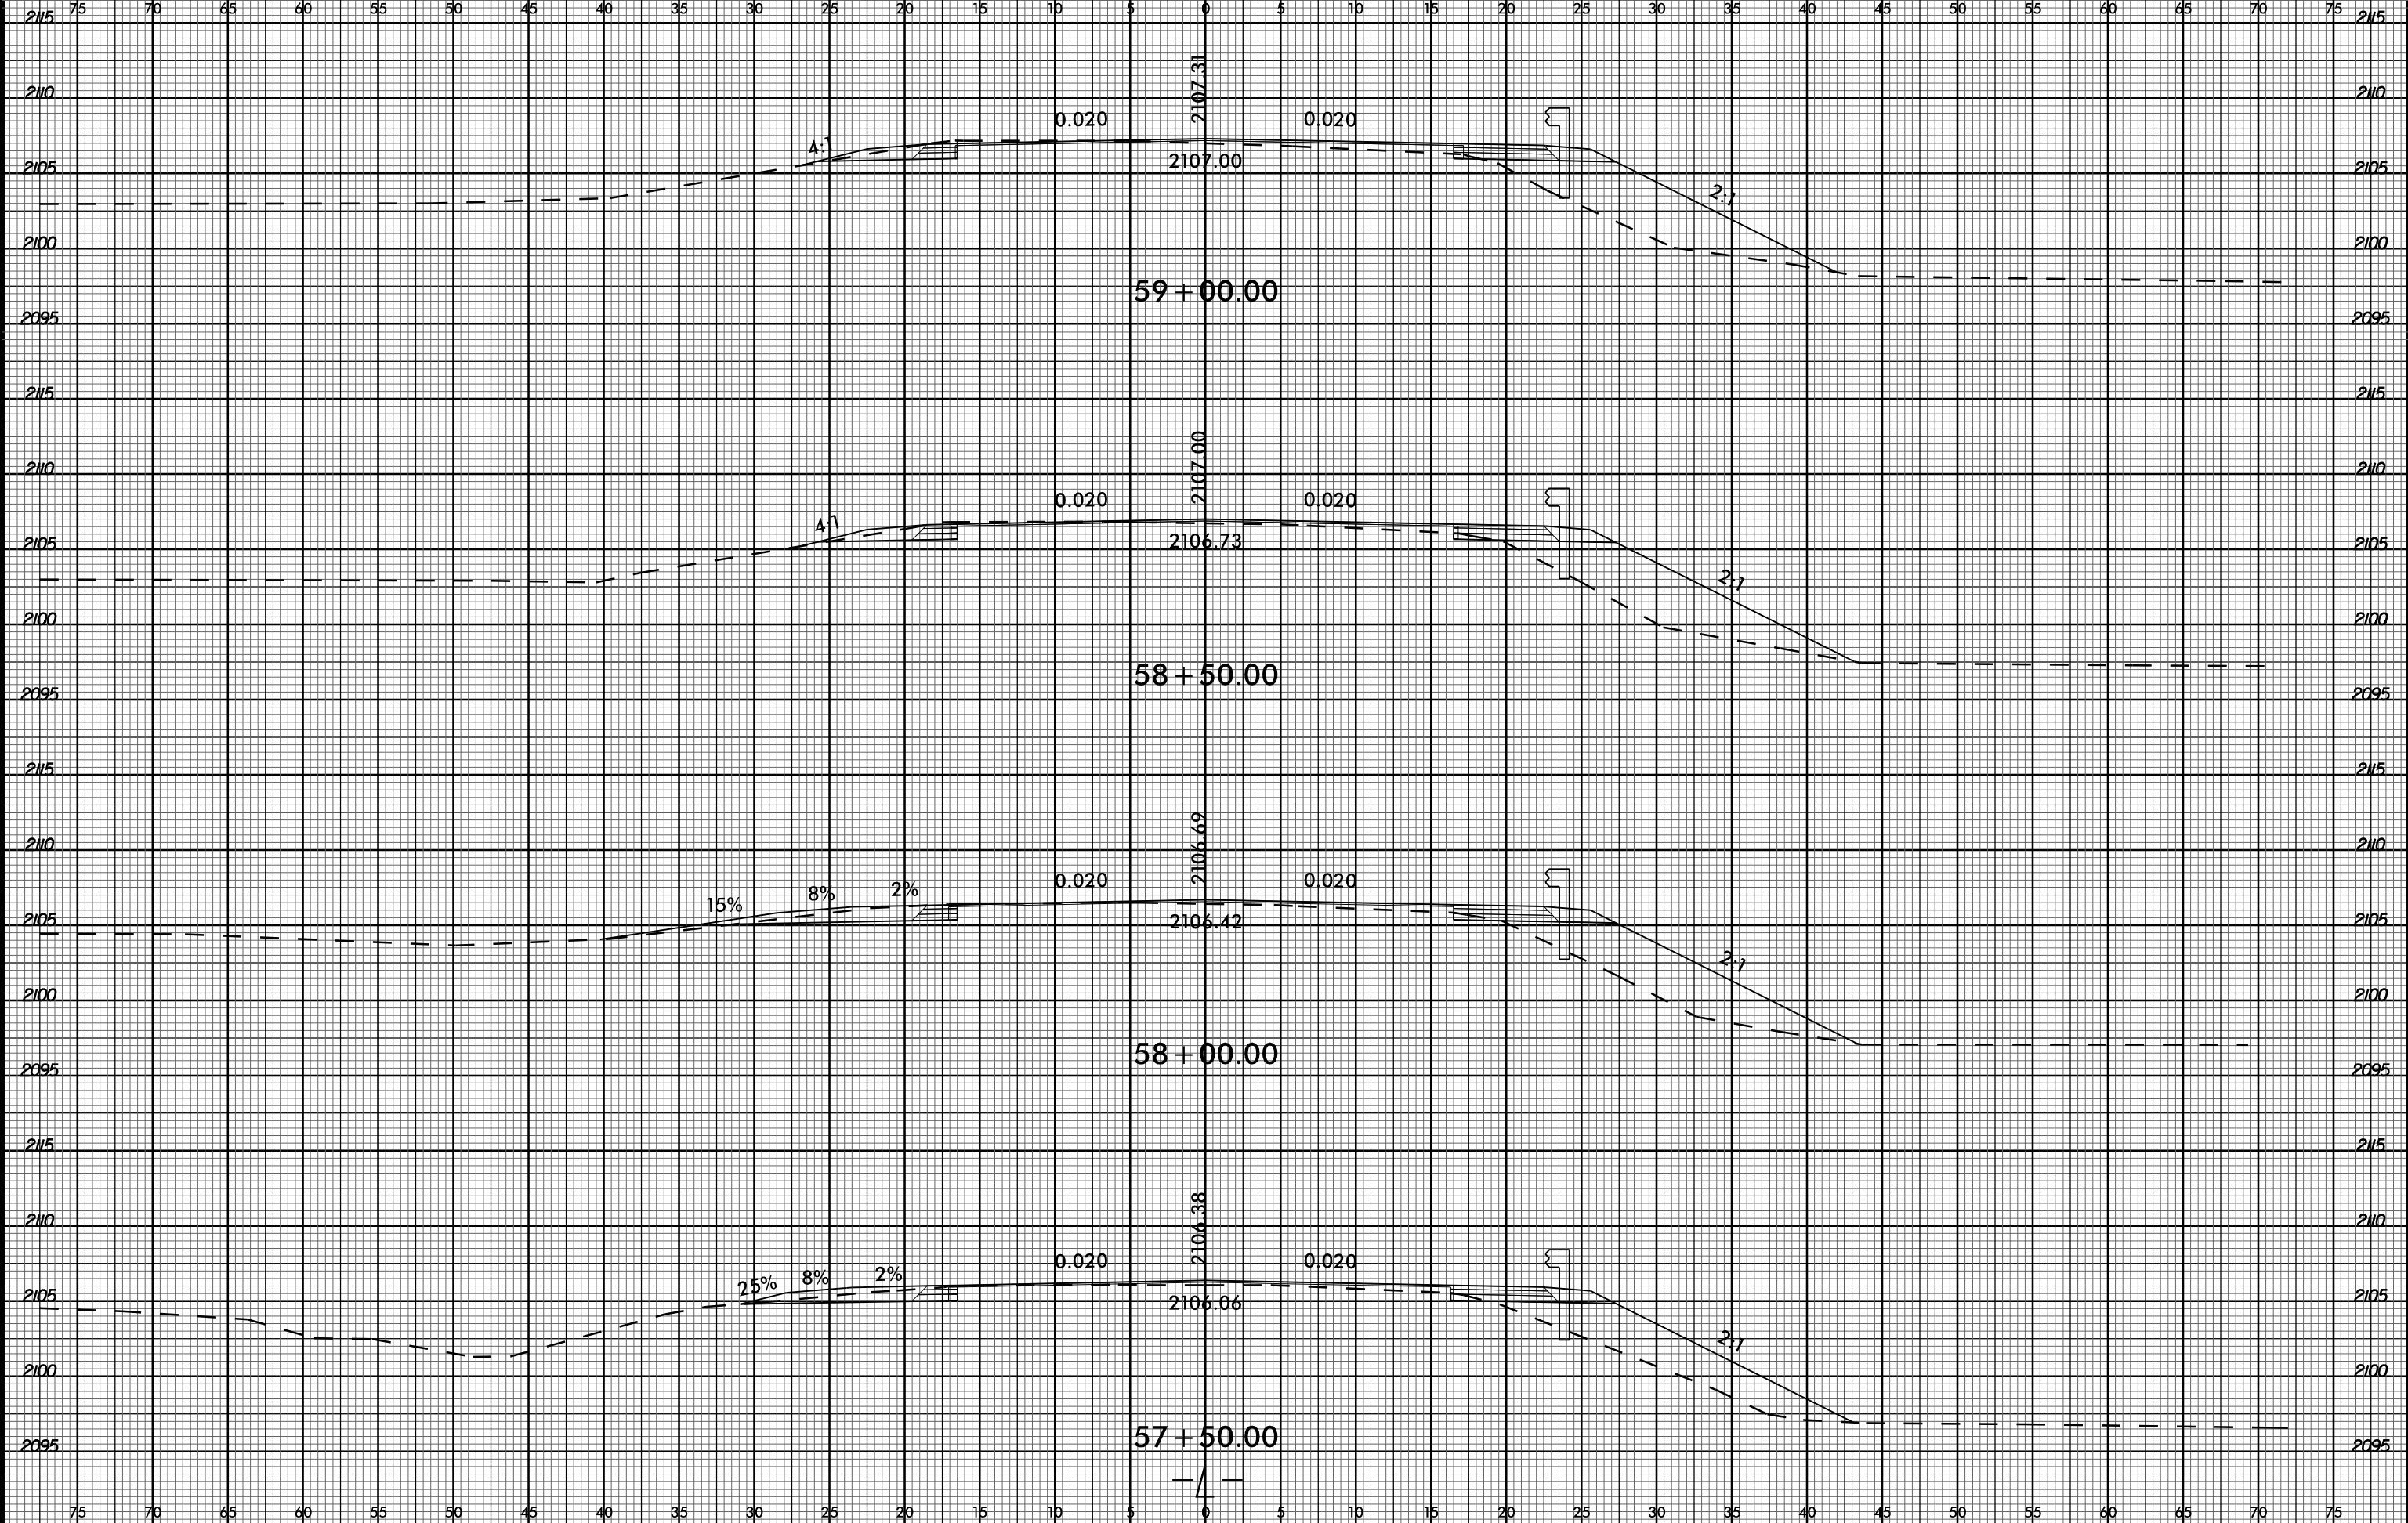


07-NOV-2017 13:36
C:\Users\jerry\OneDrive\Documents\W5506_Prdj_xpl.dgn
SUBSETNAME\$33

6/23/16



PROJ. REFERENCE NO.
W-5506

SHEET NO.
X-20

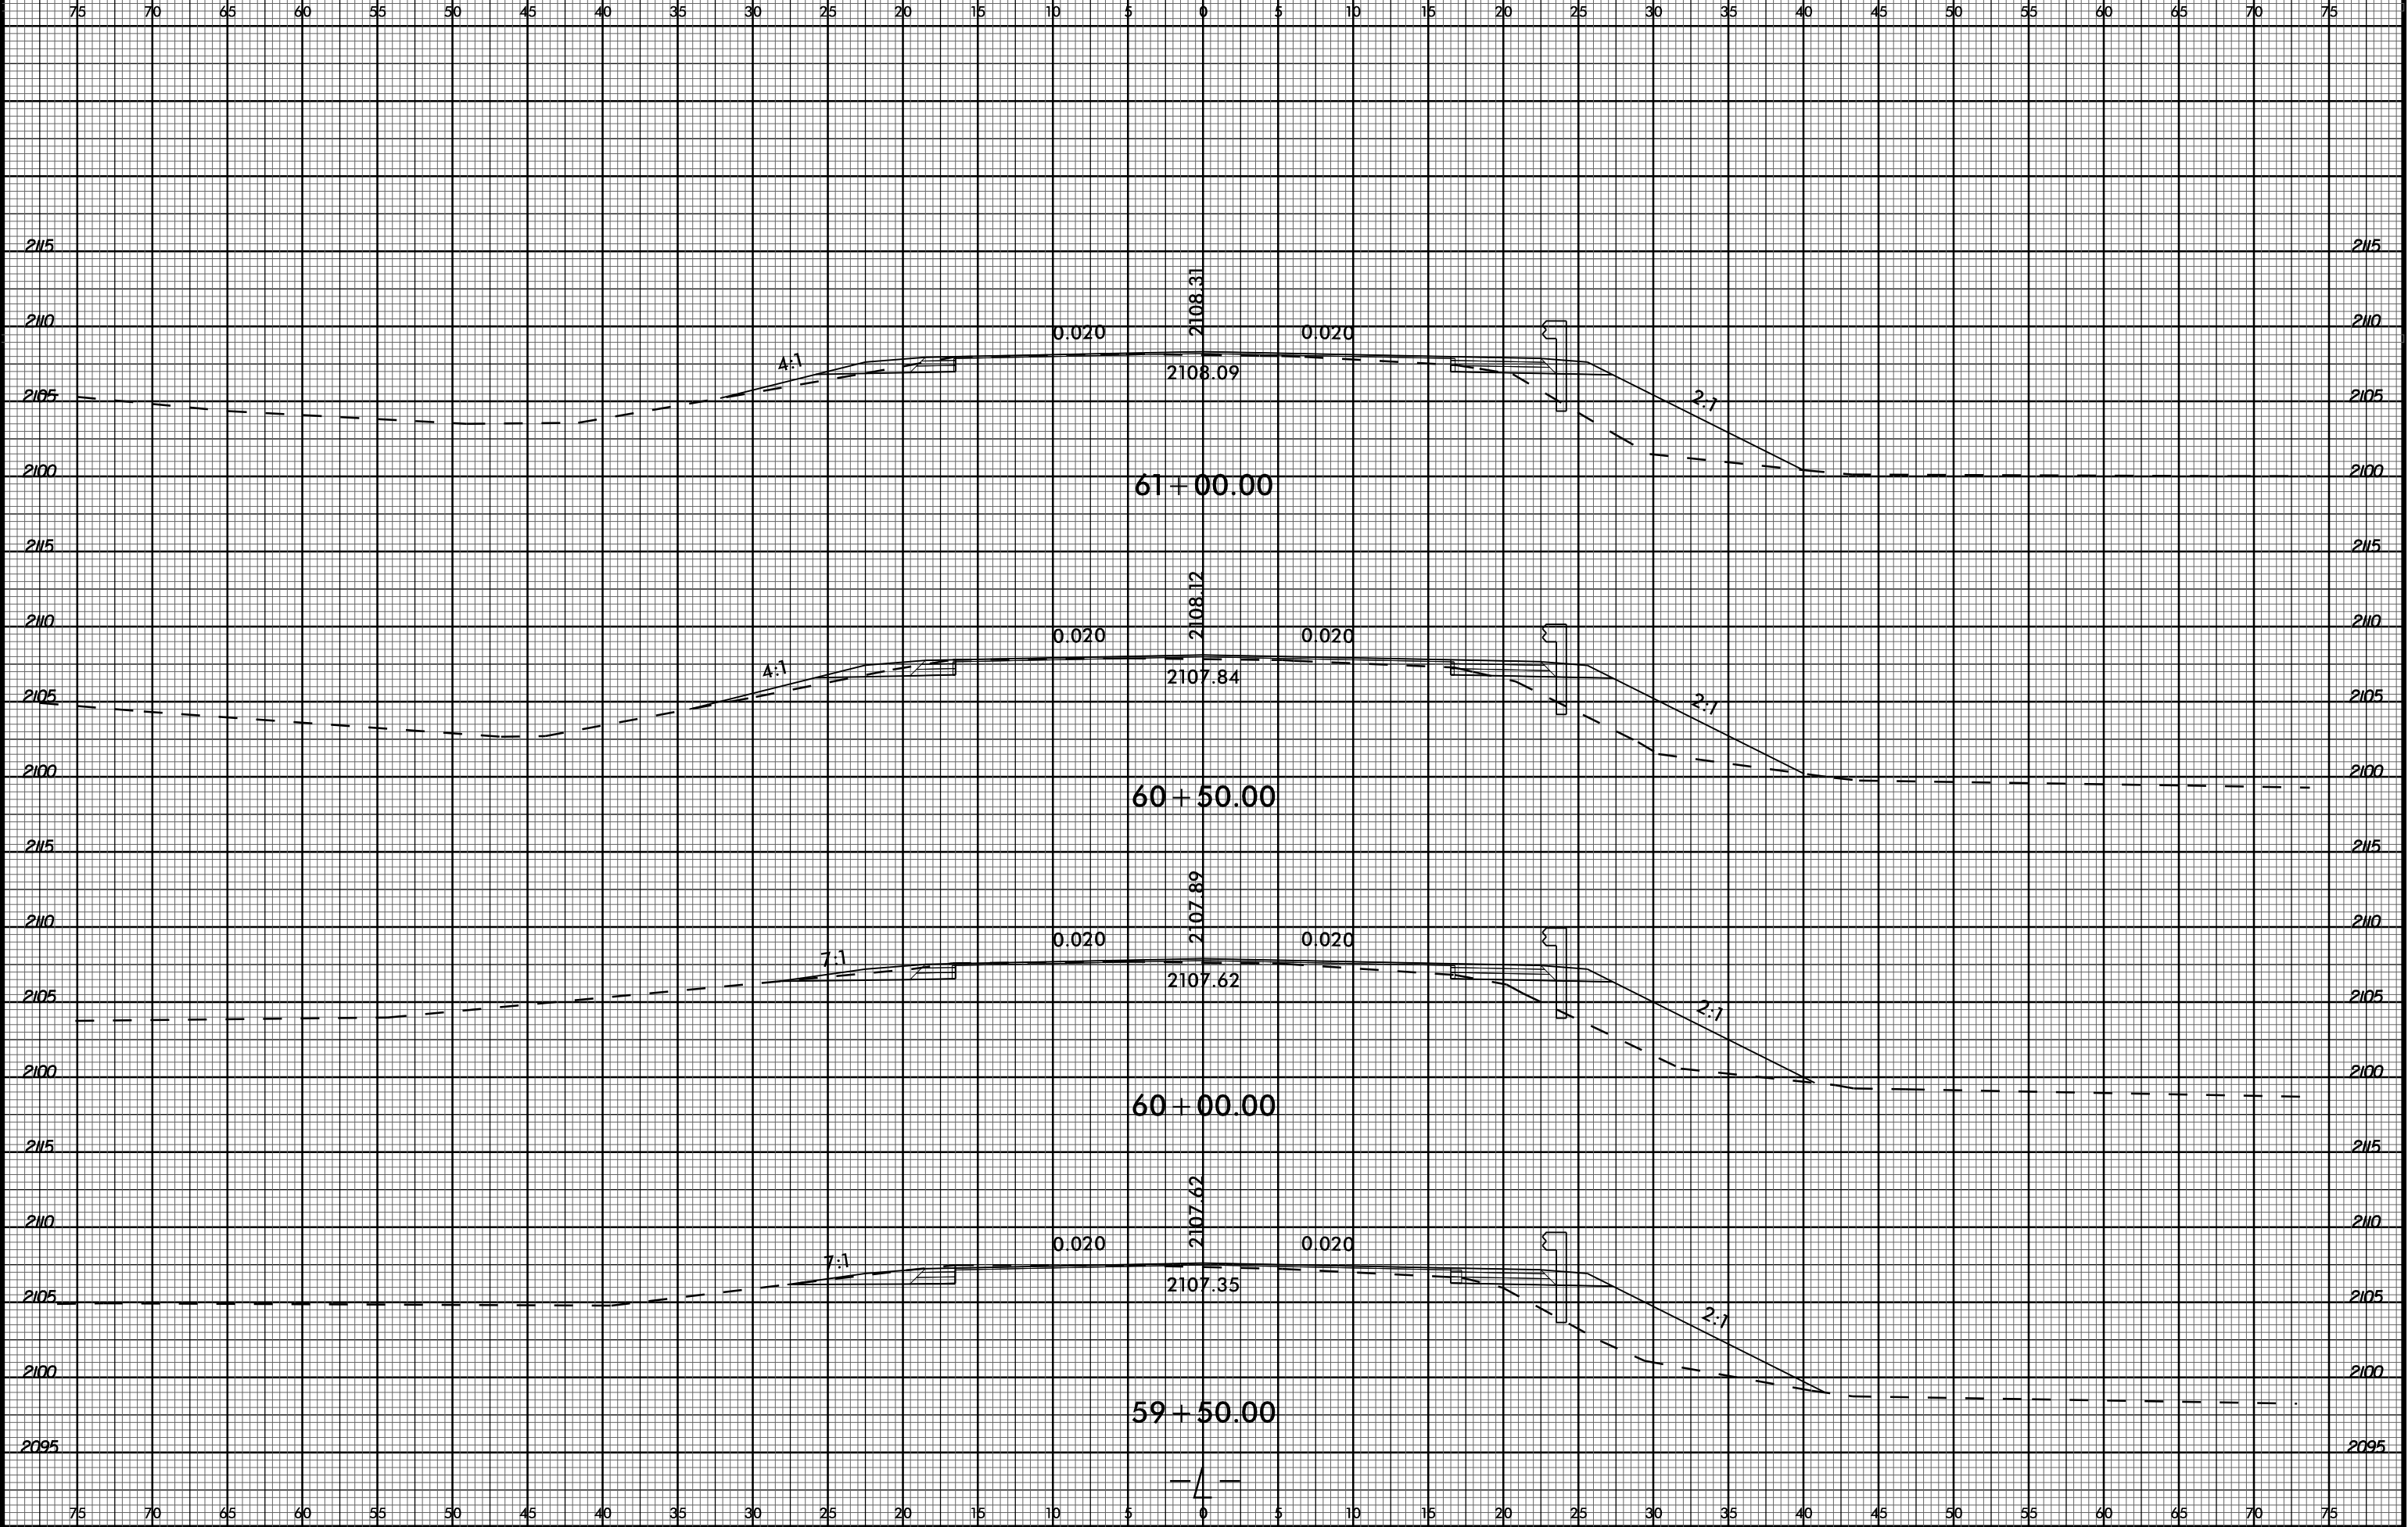


07-NOV-2017 13:36
C:\Users\jg\OneDrive\Documents\W5506_Pd.dwg
SUBSETNAME

6/23/16



PROJ. REFERENCE NO.
W-5506

SHEET NO.
X-21

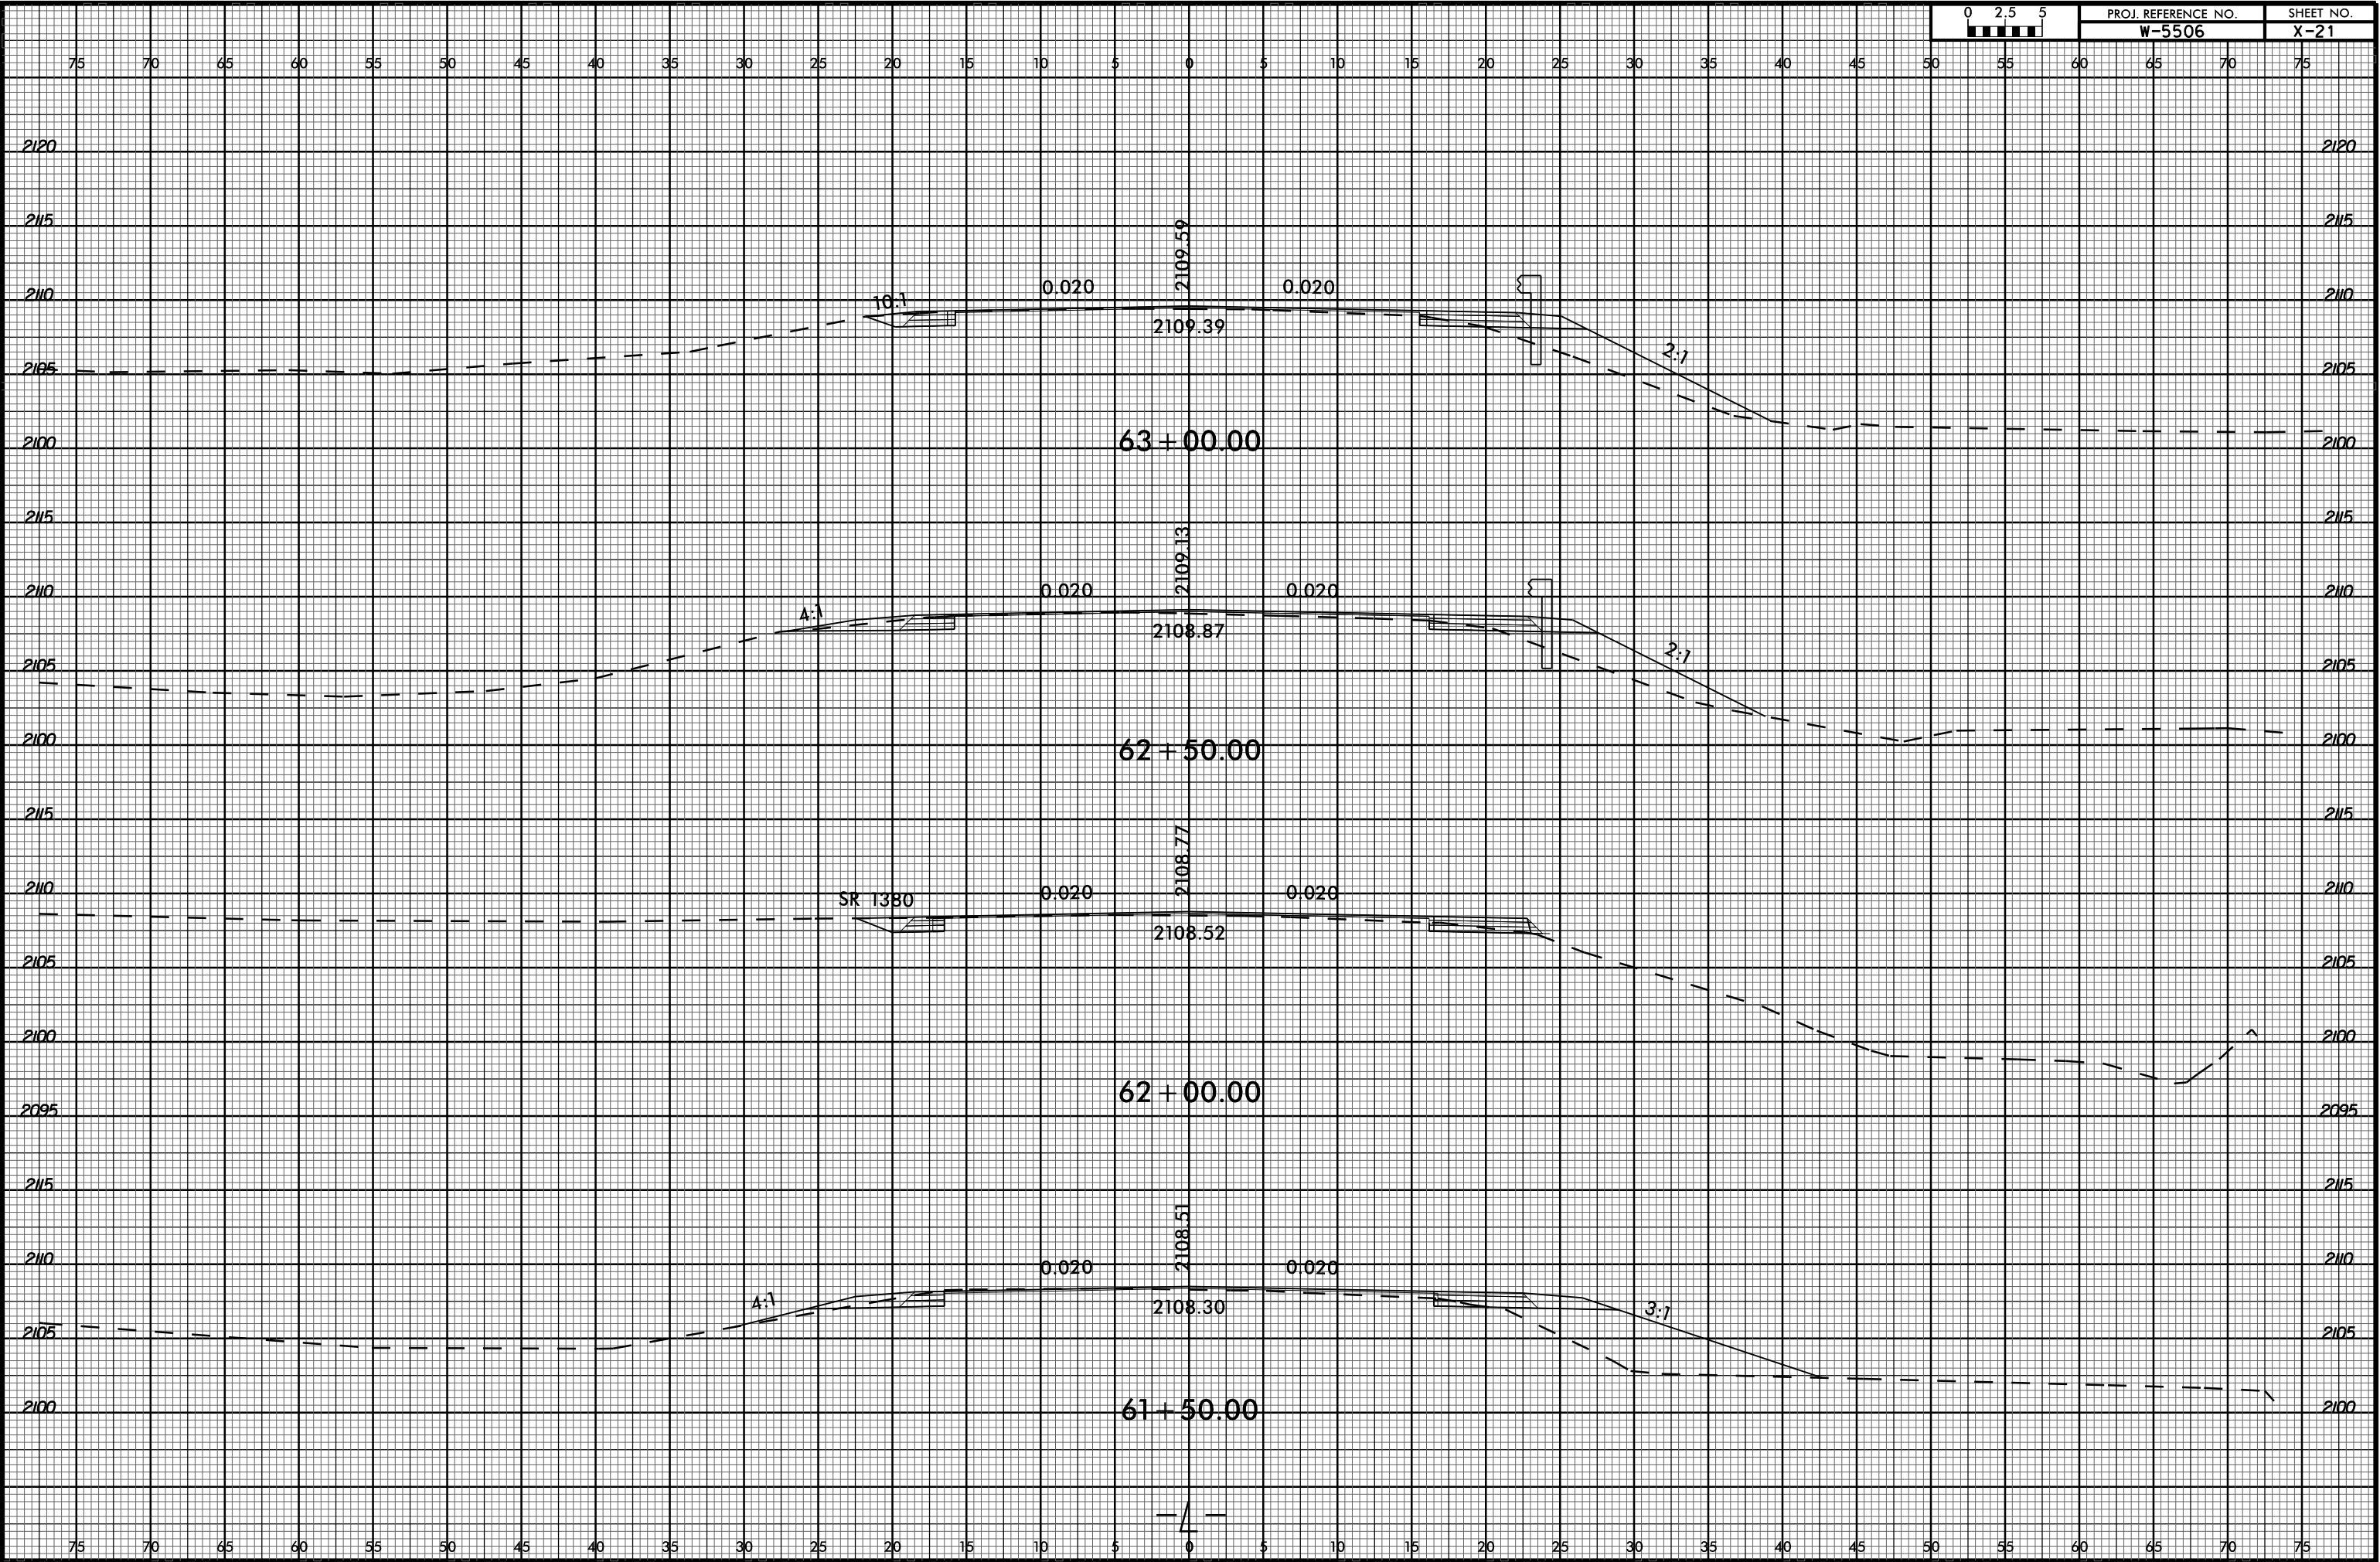


07-NOV-2017 13:36
C:\Users\jg\OneDrive\Documents\Projects\W5506_Prdj_xpl.dgn
SUBSTRNAME\$\$\$\$

6/23/16



PROJ. REFERENCE NO.
W-5506

SHEET NO.
X-22

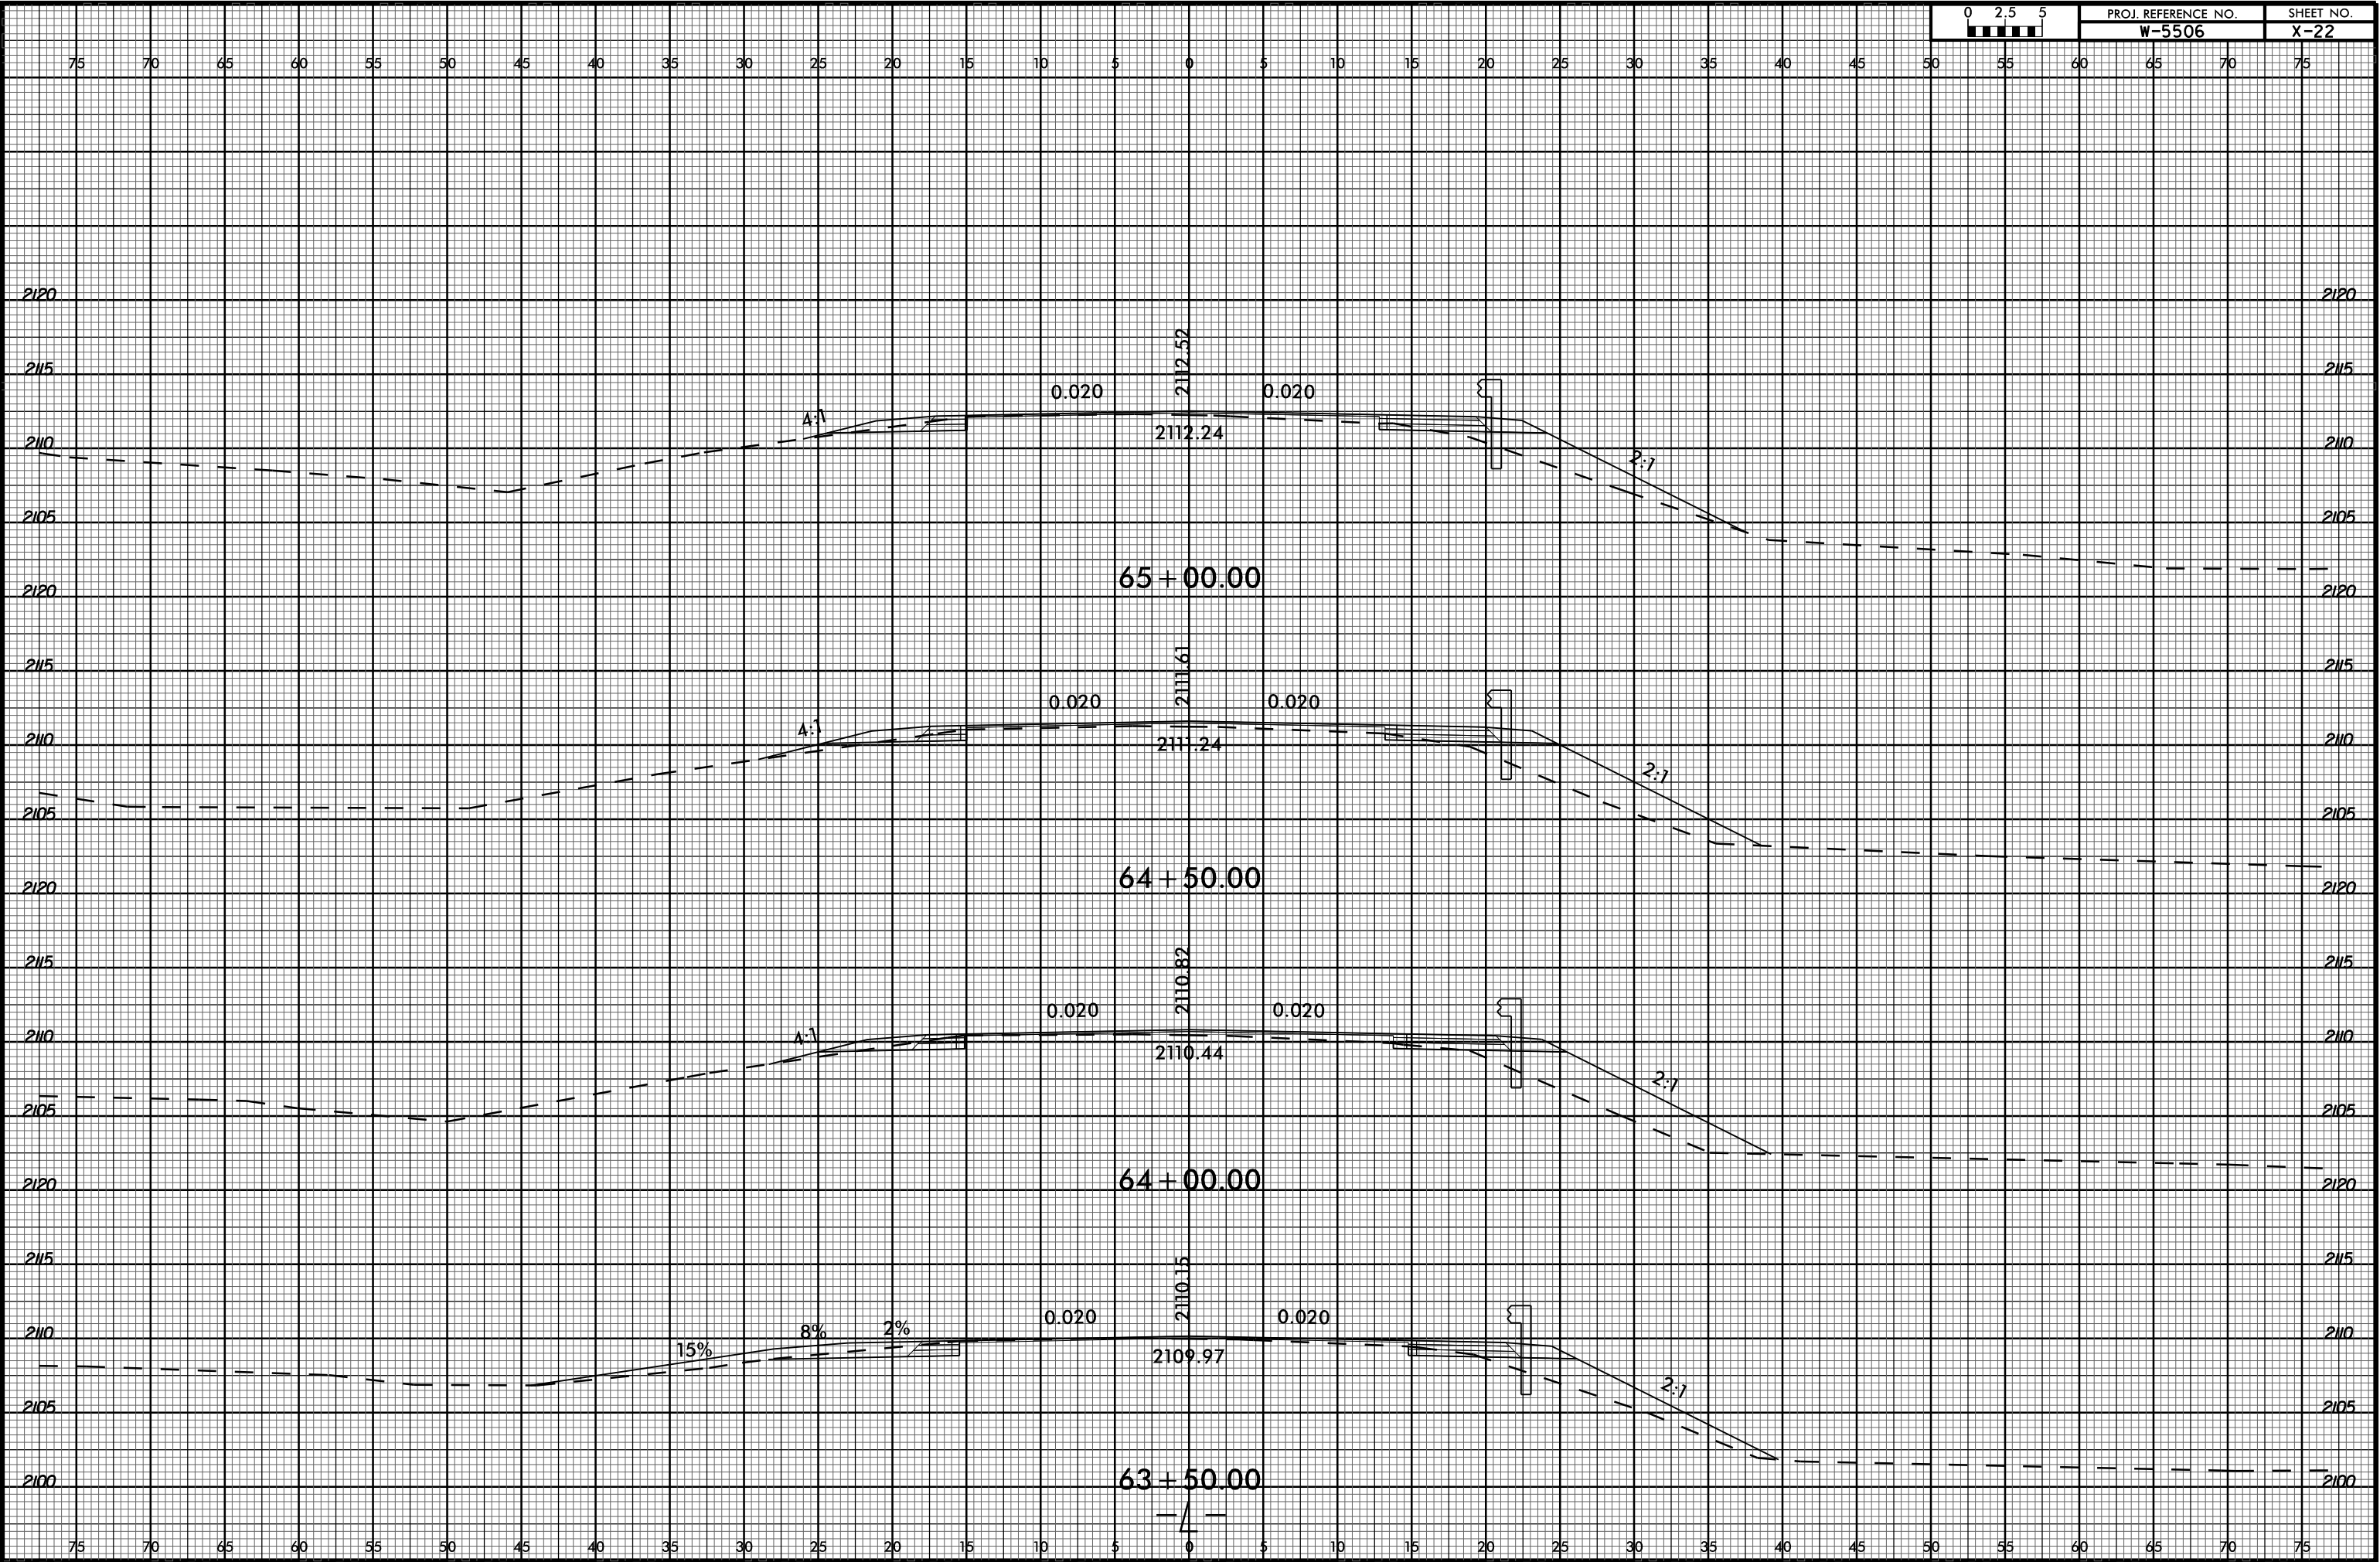


07-NOV-2017 13:36
C:\Users\jgarcia\OneDrive\Documents\W5506_Pdty_xpl.dgn
SUBSETNAME \$\$\$

6/23/16




PROJ. REFERENCE NO.
W-5506

SHEET NO.
X-23

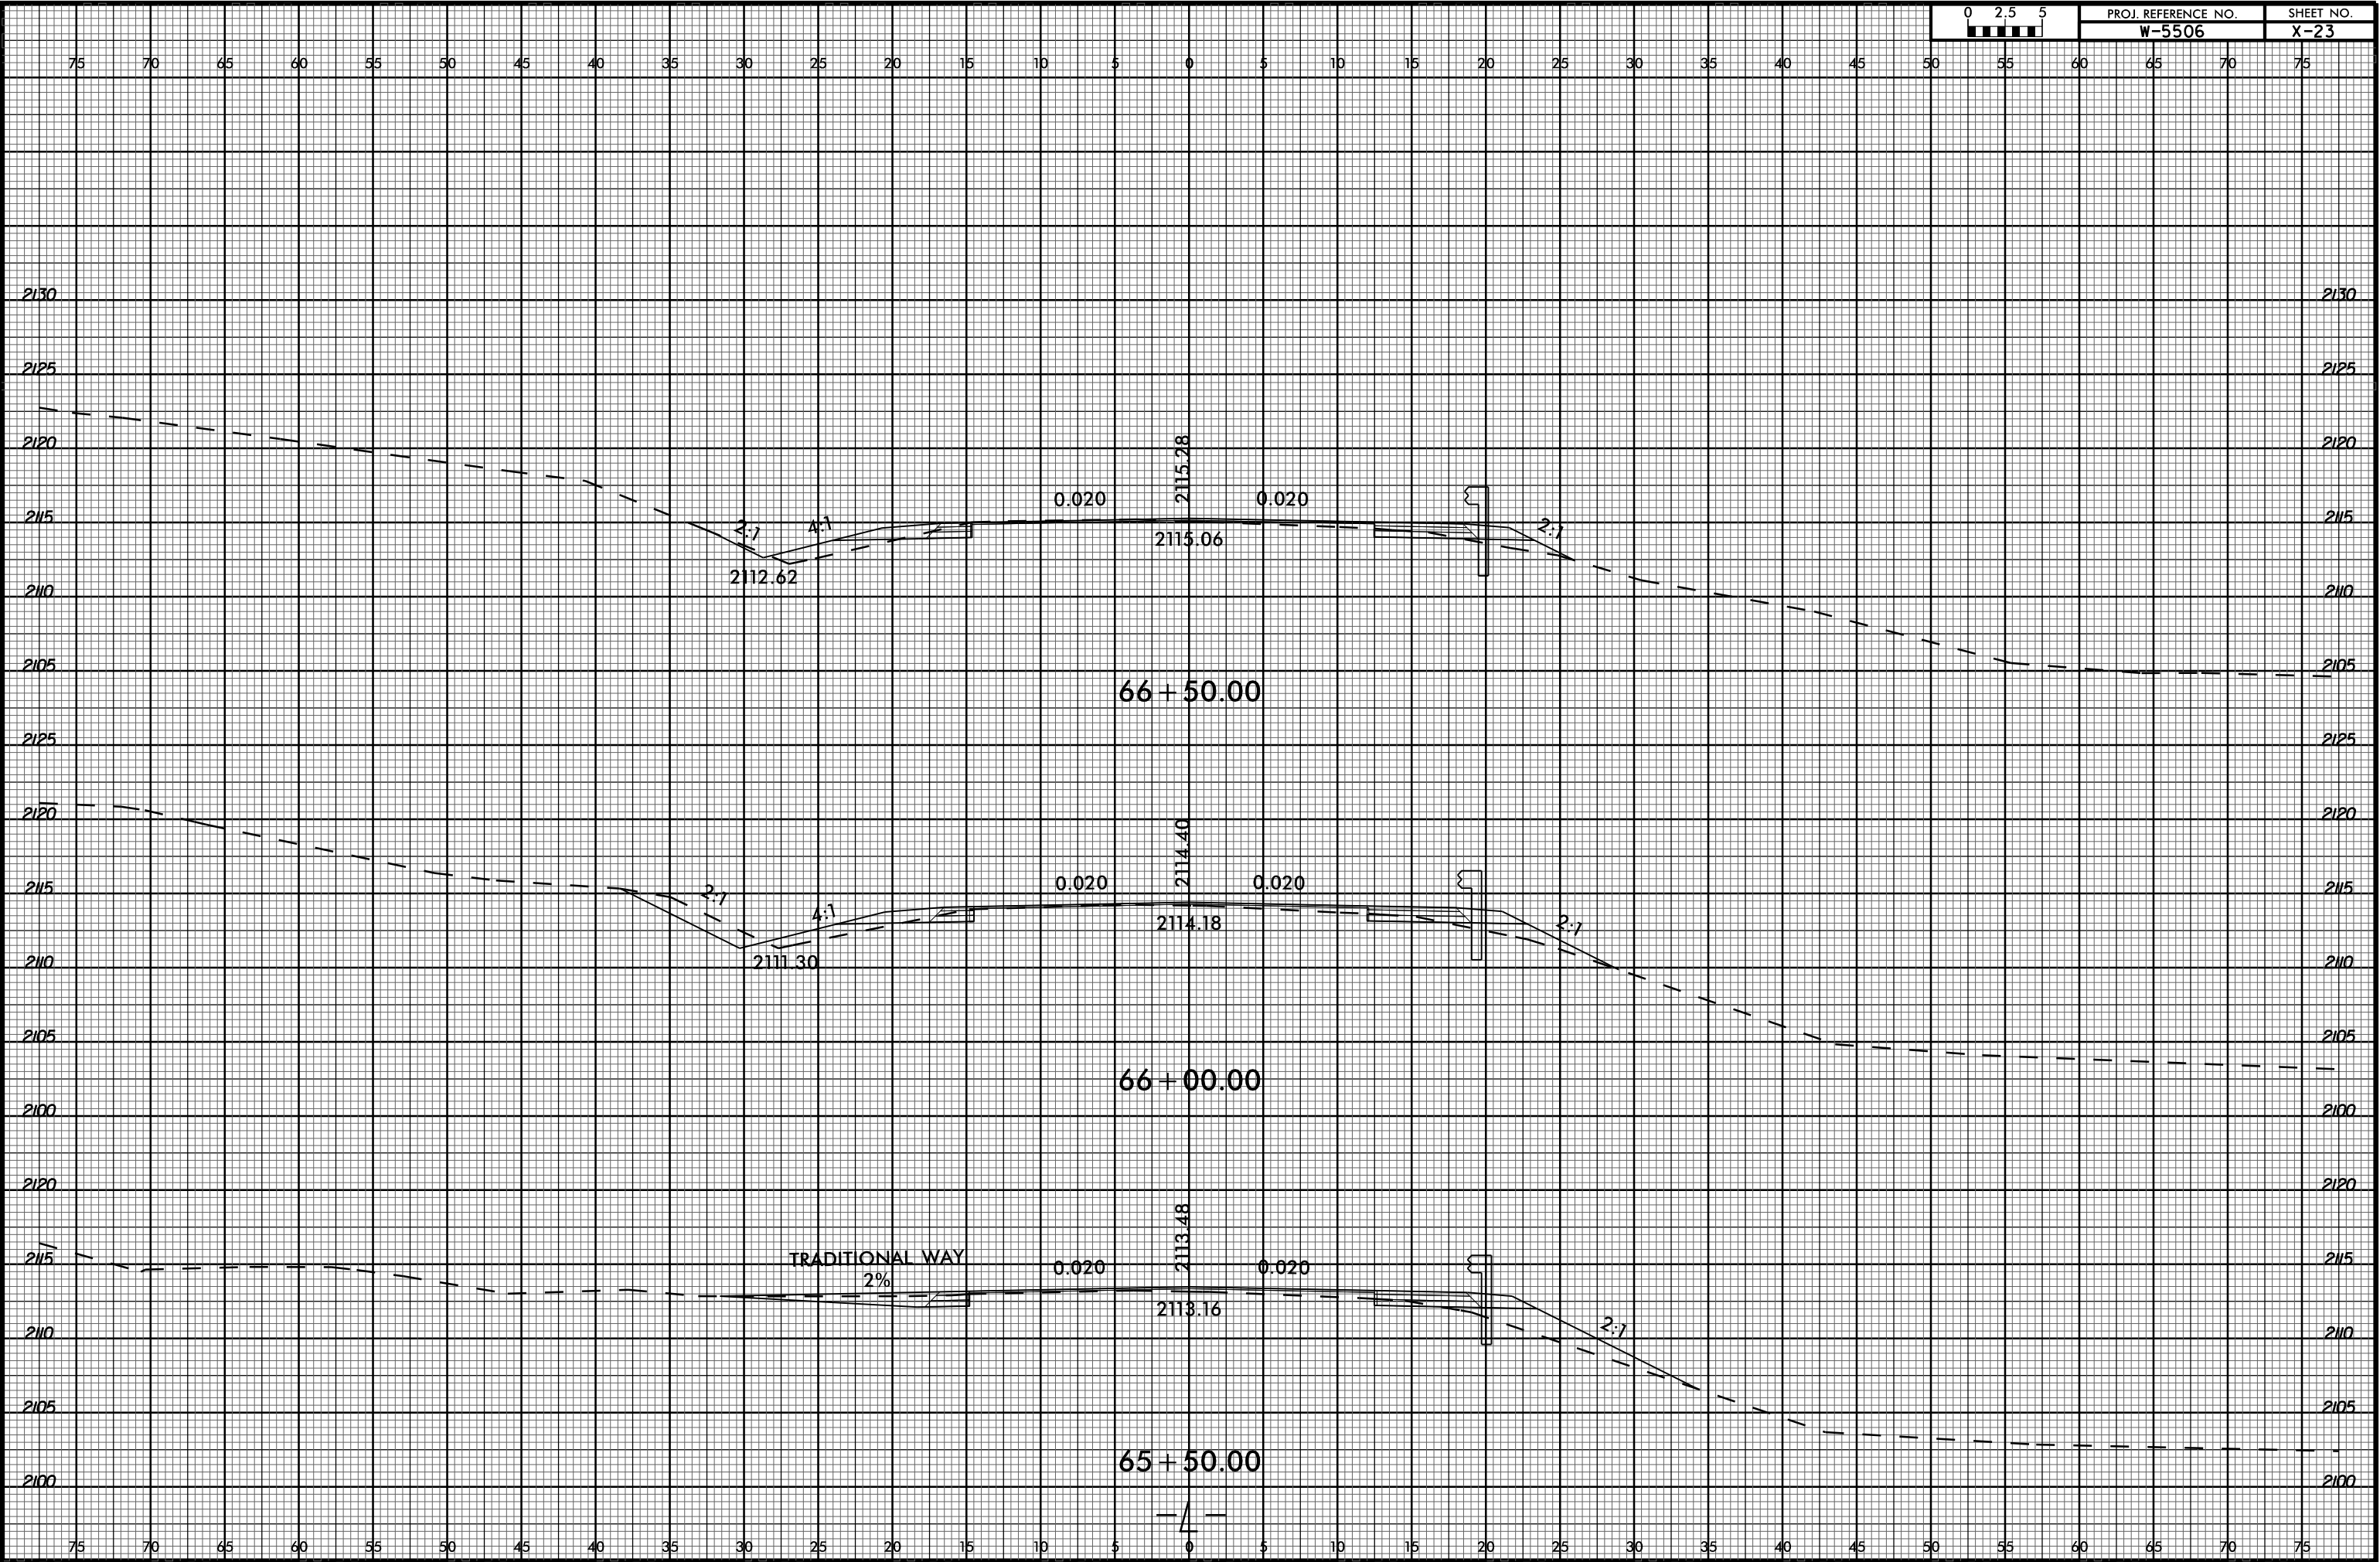

07-NOV-2017 13:37
C:\Users\jgarcia\OneDrive\Documents\W5506_Pd.jxp.l.dgn
SUBSETNAME.sss

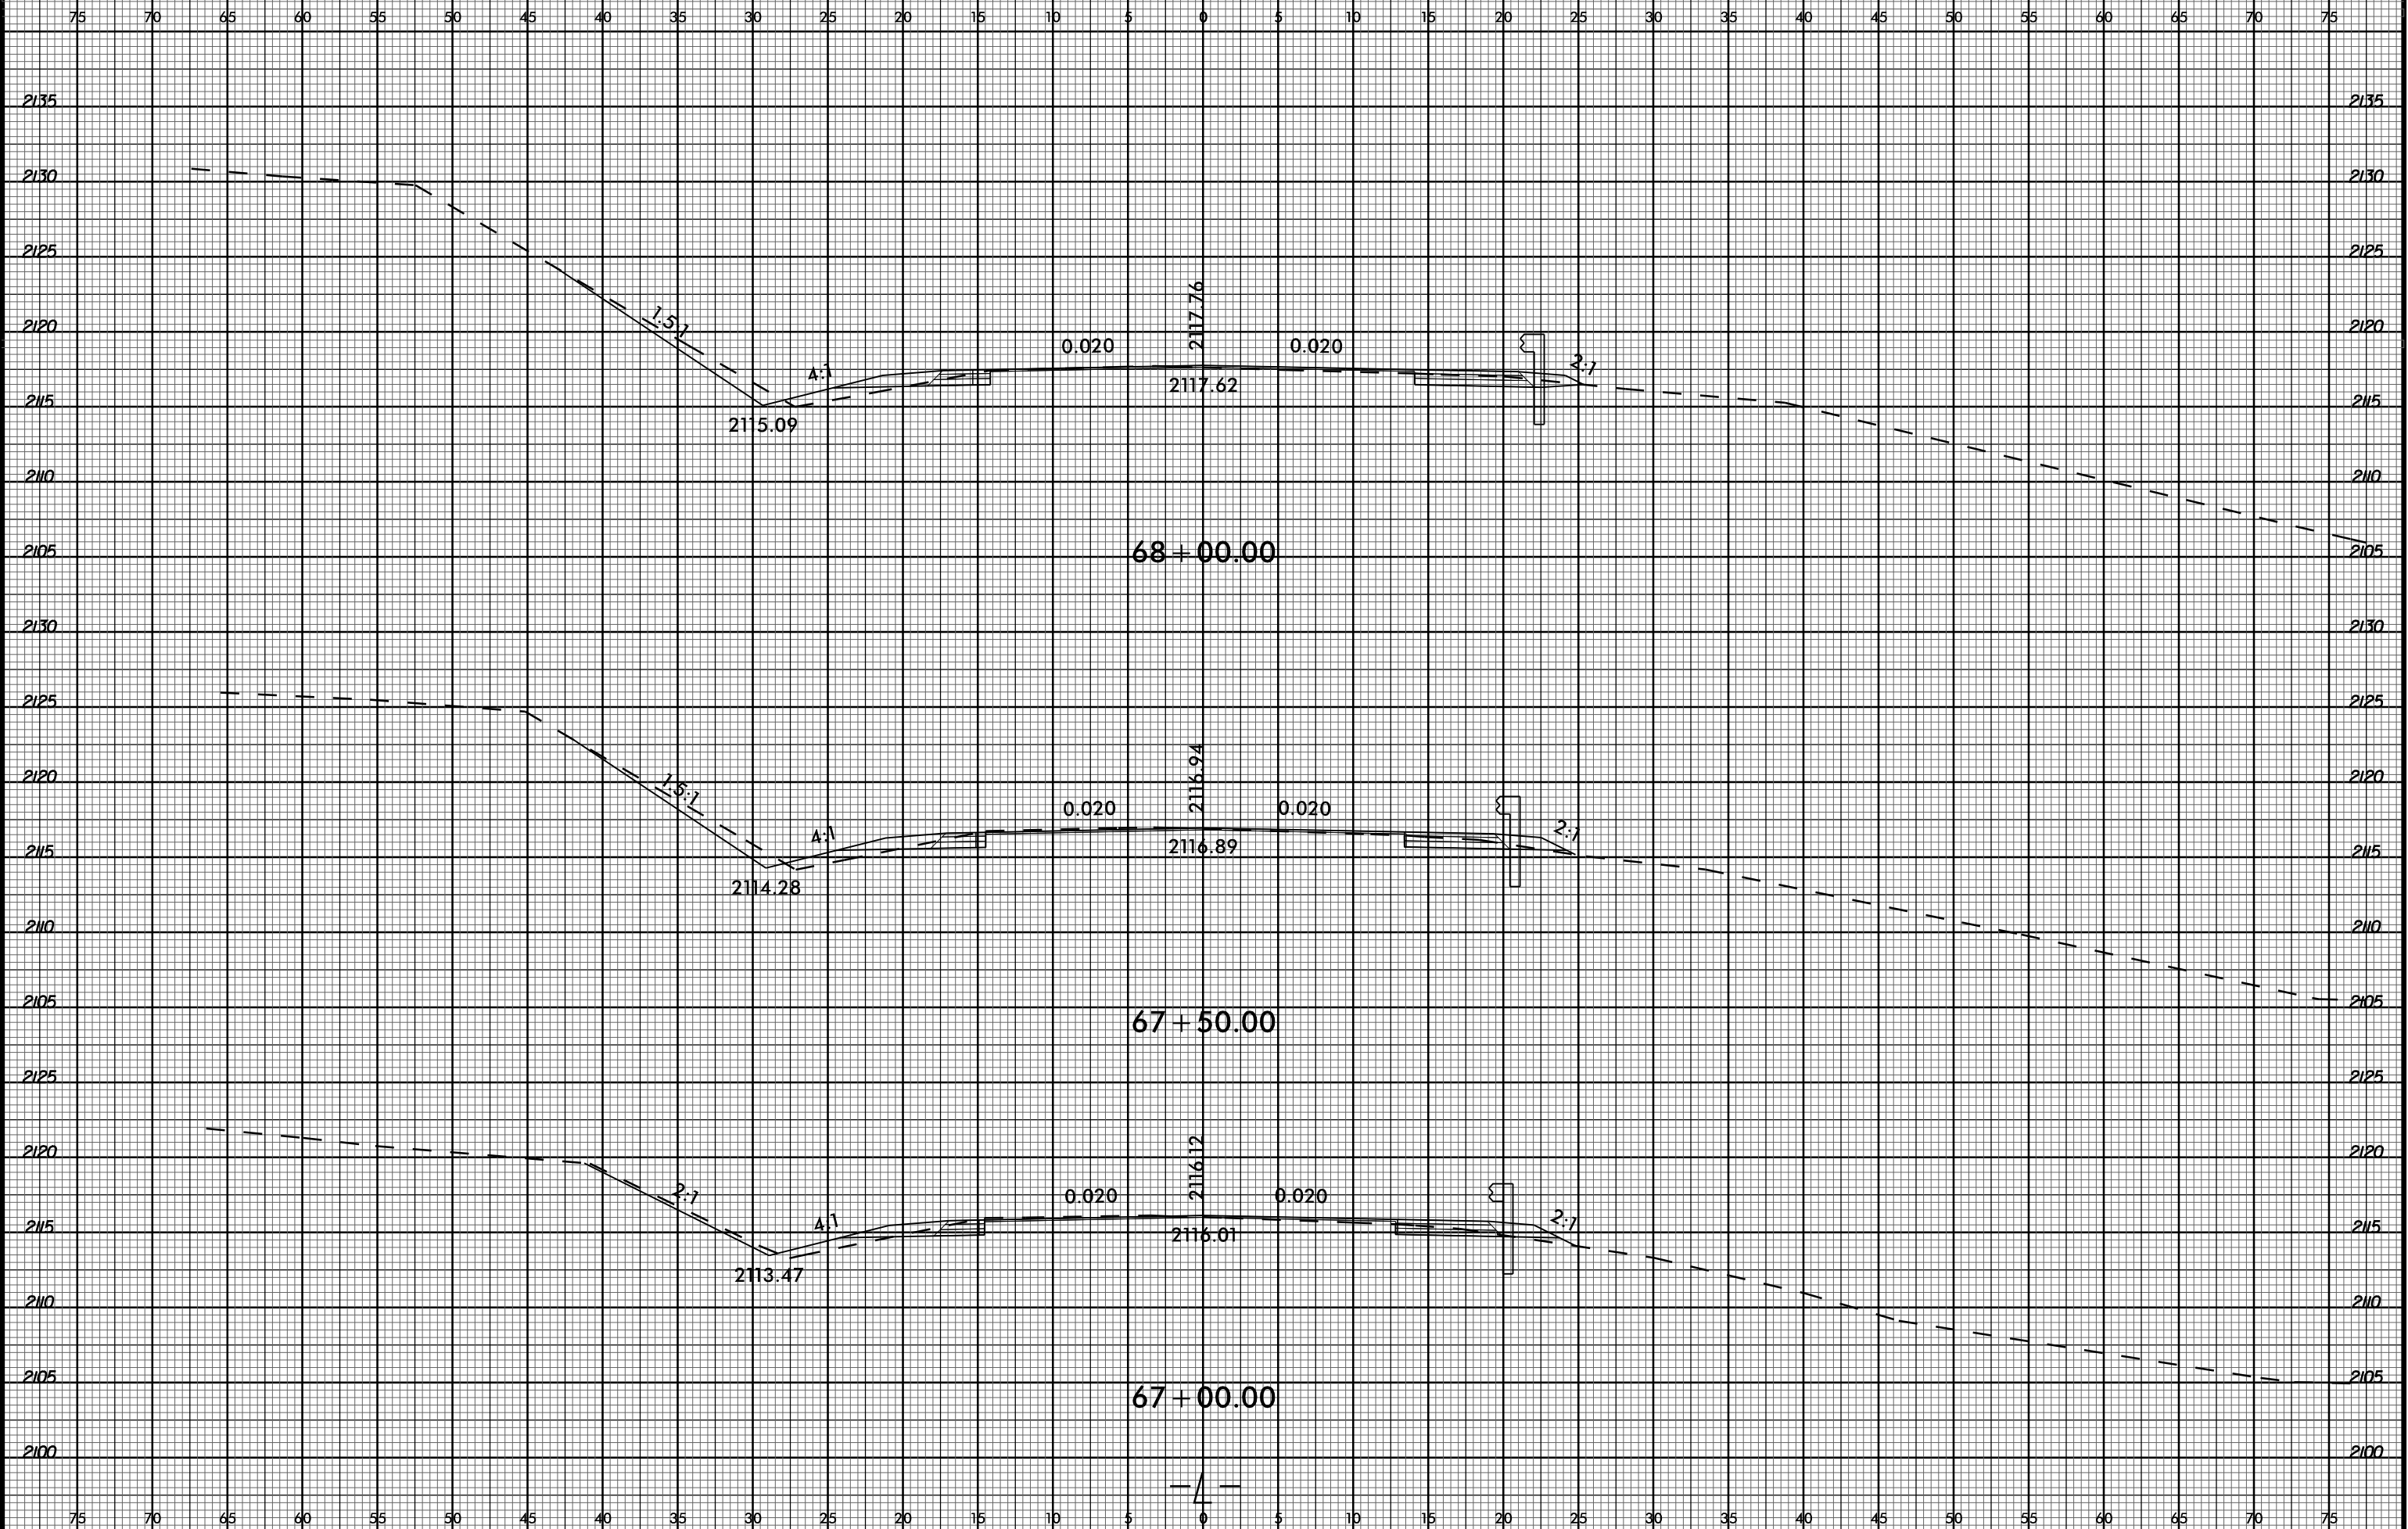


6/23/16



PROJ. REFERENCE NO.
W-5506

SHEET NO.
X-25

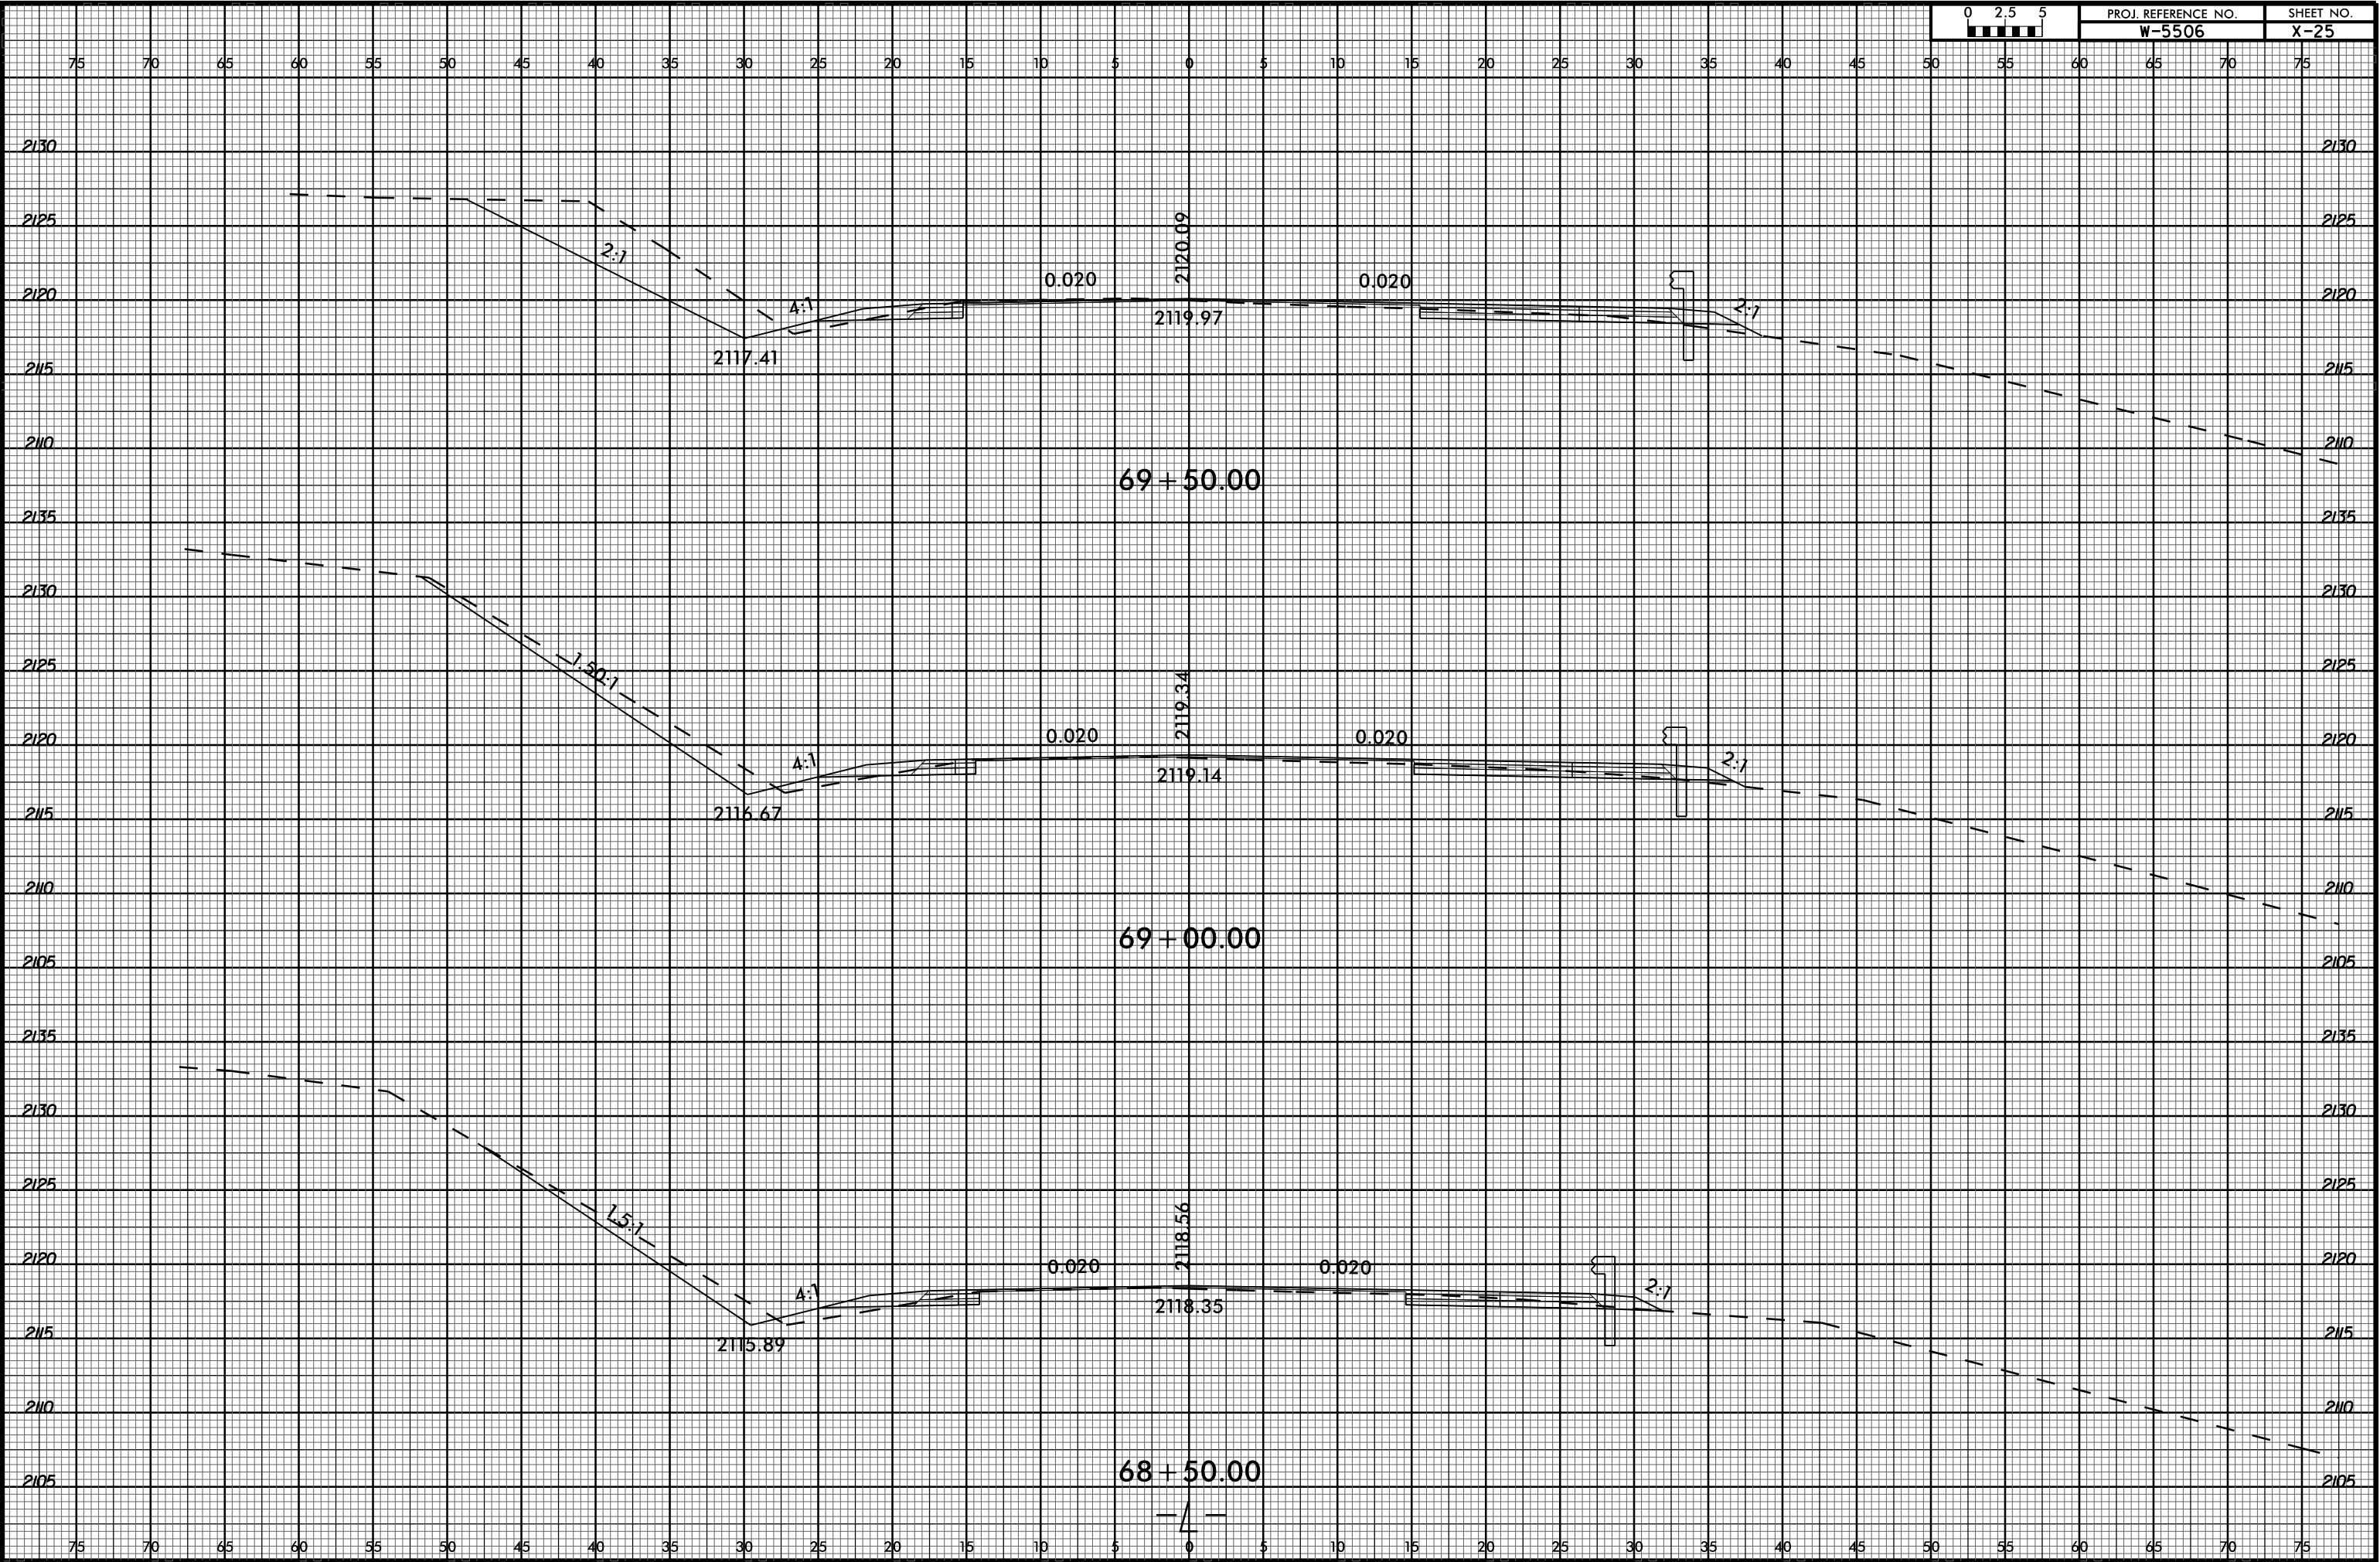


07-NOV-2017 13:37
 C:\Users\jgarcia\OneDrive\Documents\W5506_Rdy_xpl.dgn
 jgarcia

6/23/16



PROJ. REFERENCE NO.
W-5506

SHEET NO.
X-27

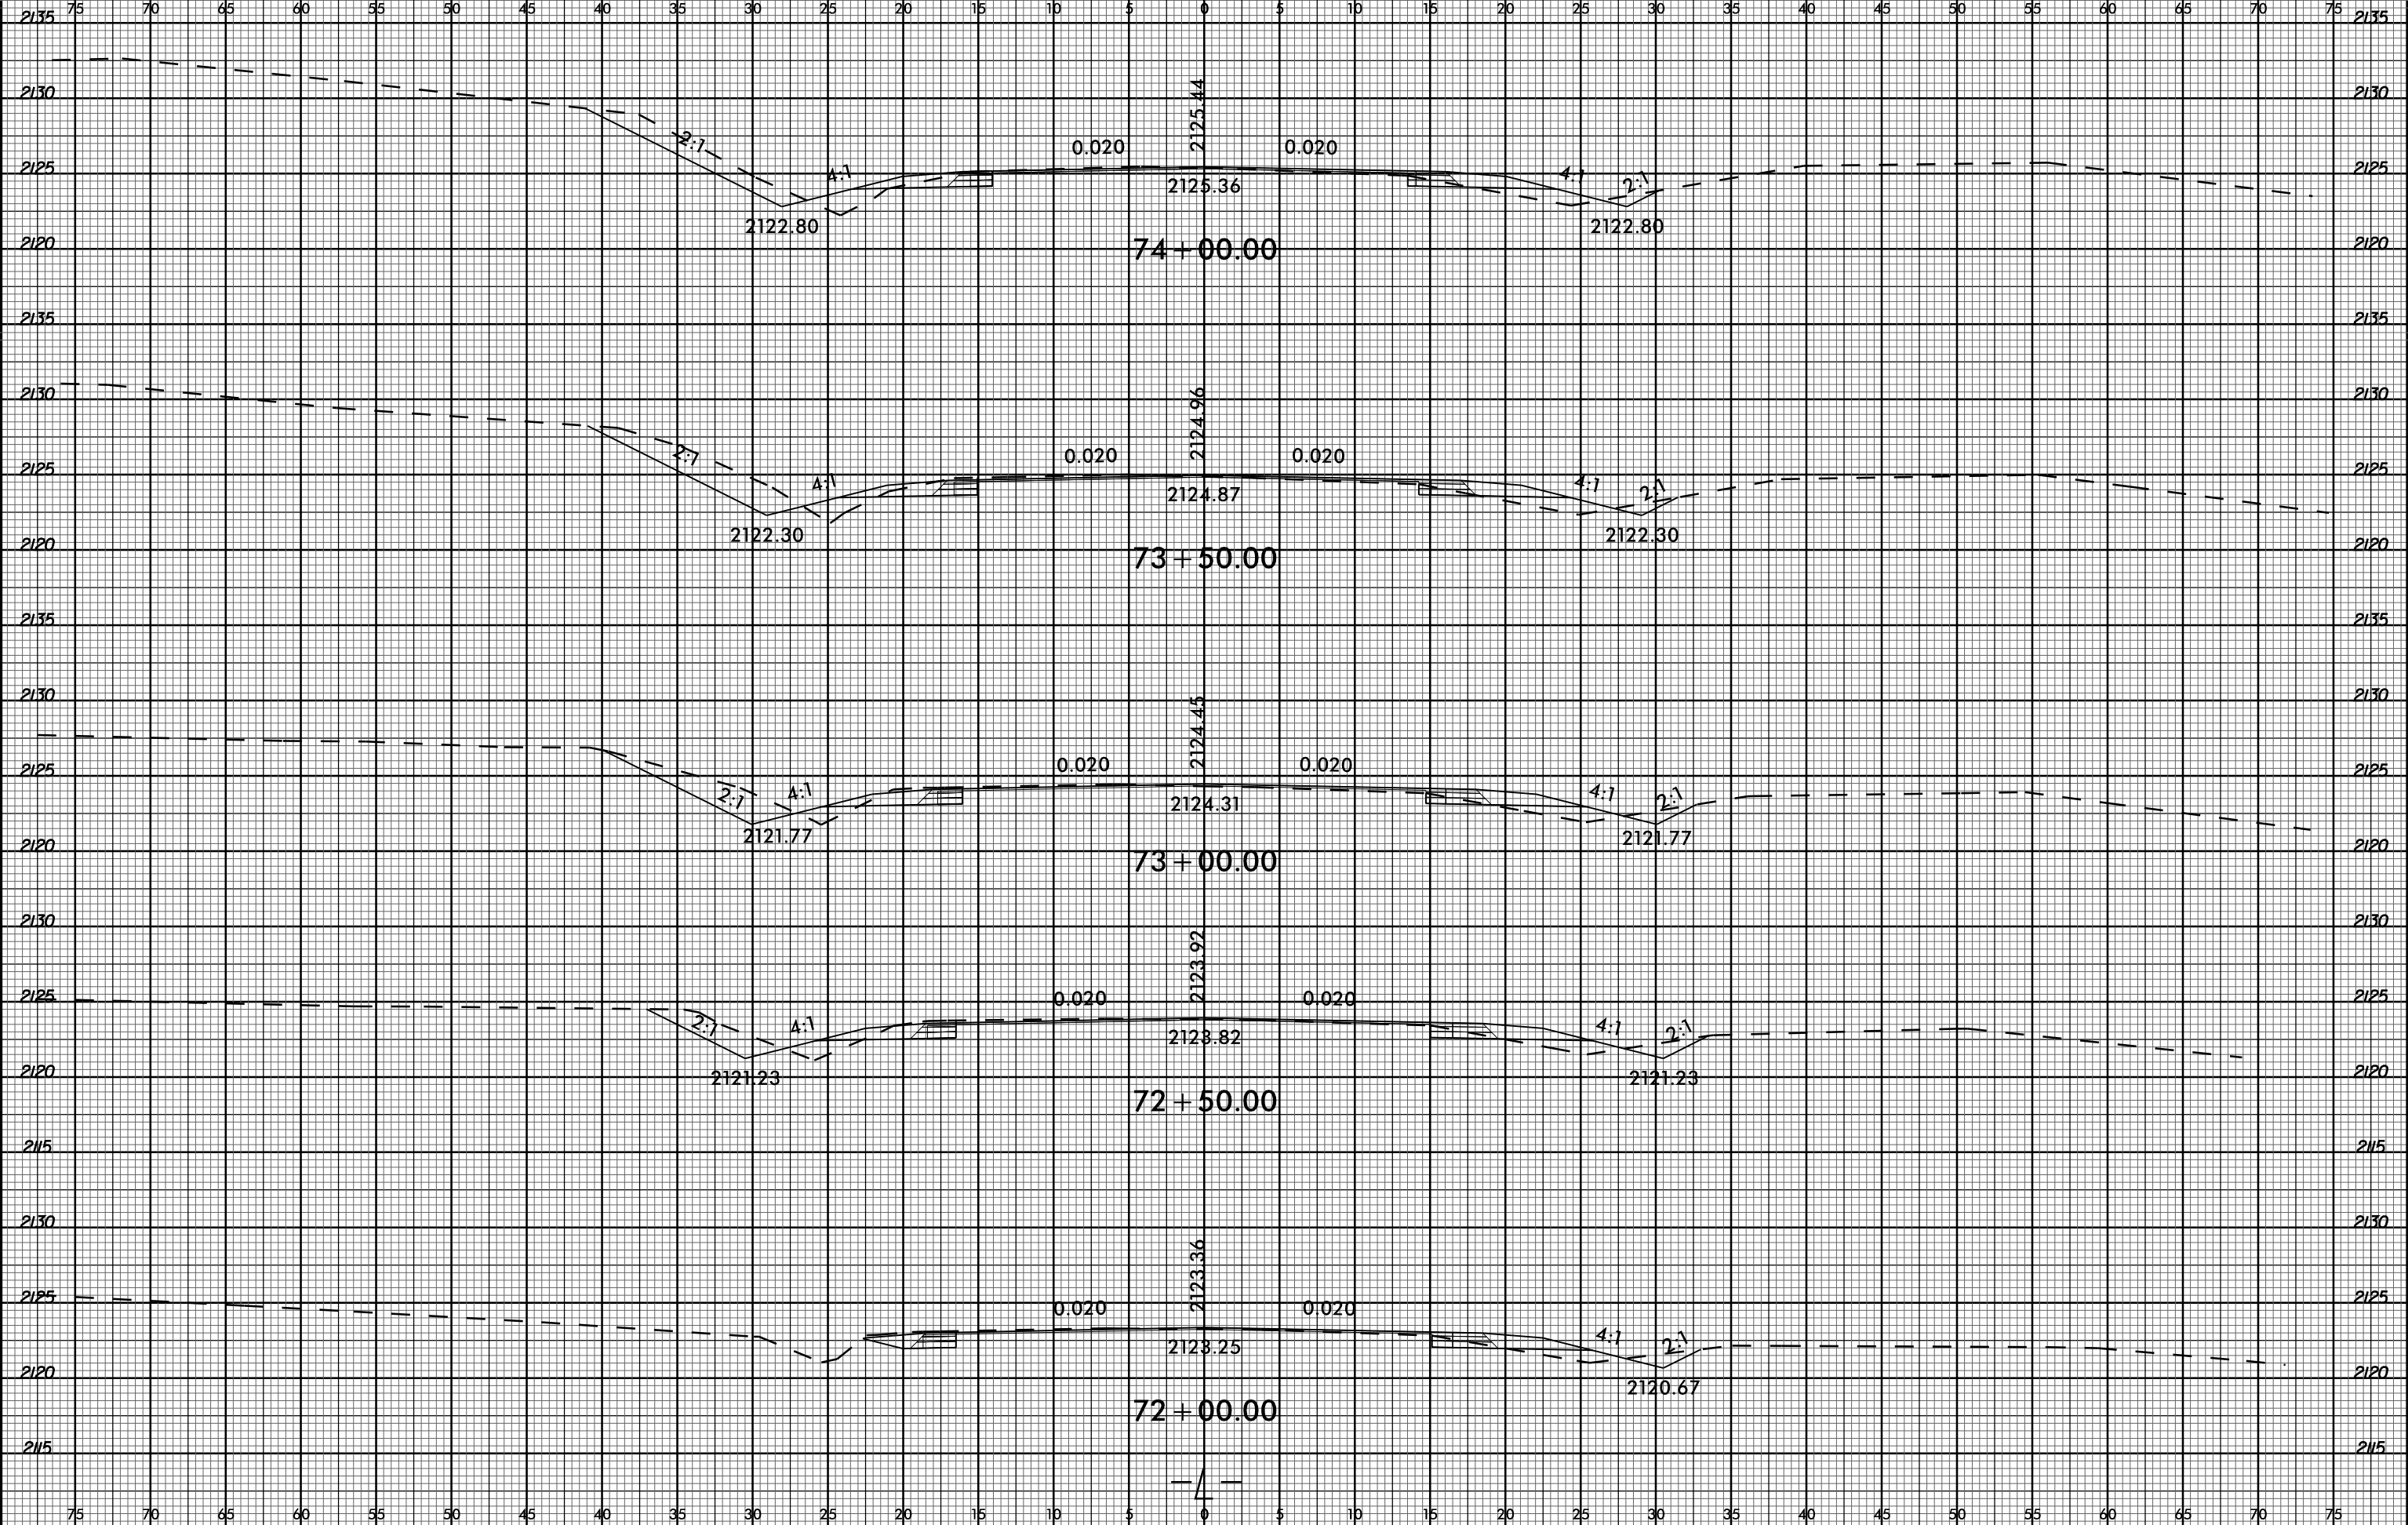


07-NOV-2017 13:37
C:\Users\jerry\OneDrive\Documents\W5506_Rdy_xpl.dgn

6/23/16



PROJ. REFERENCE NO.
W-5506

SHEET NO.
X-28

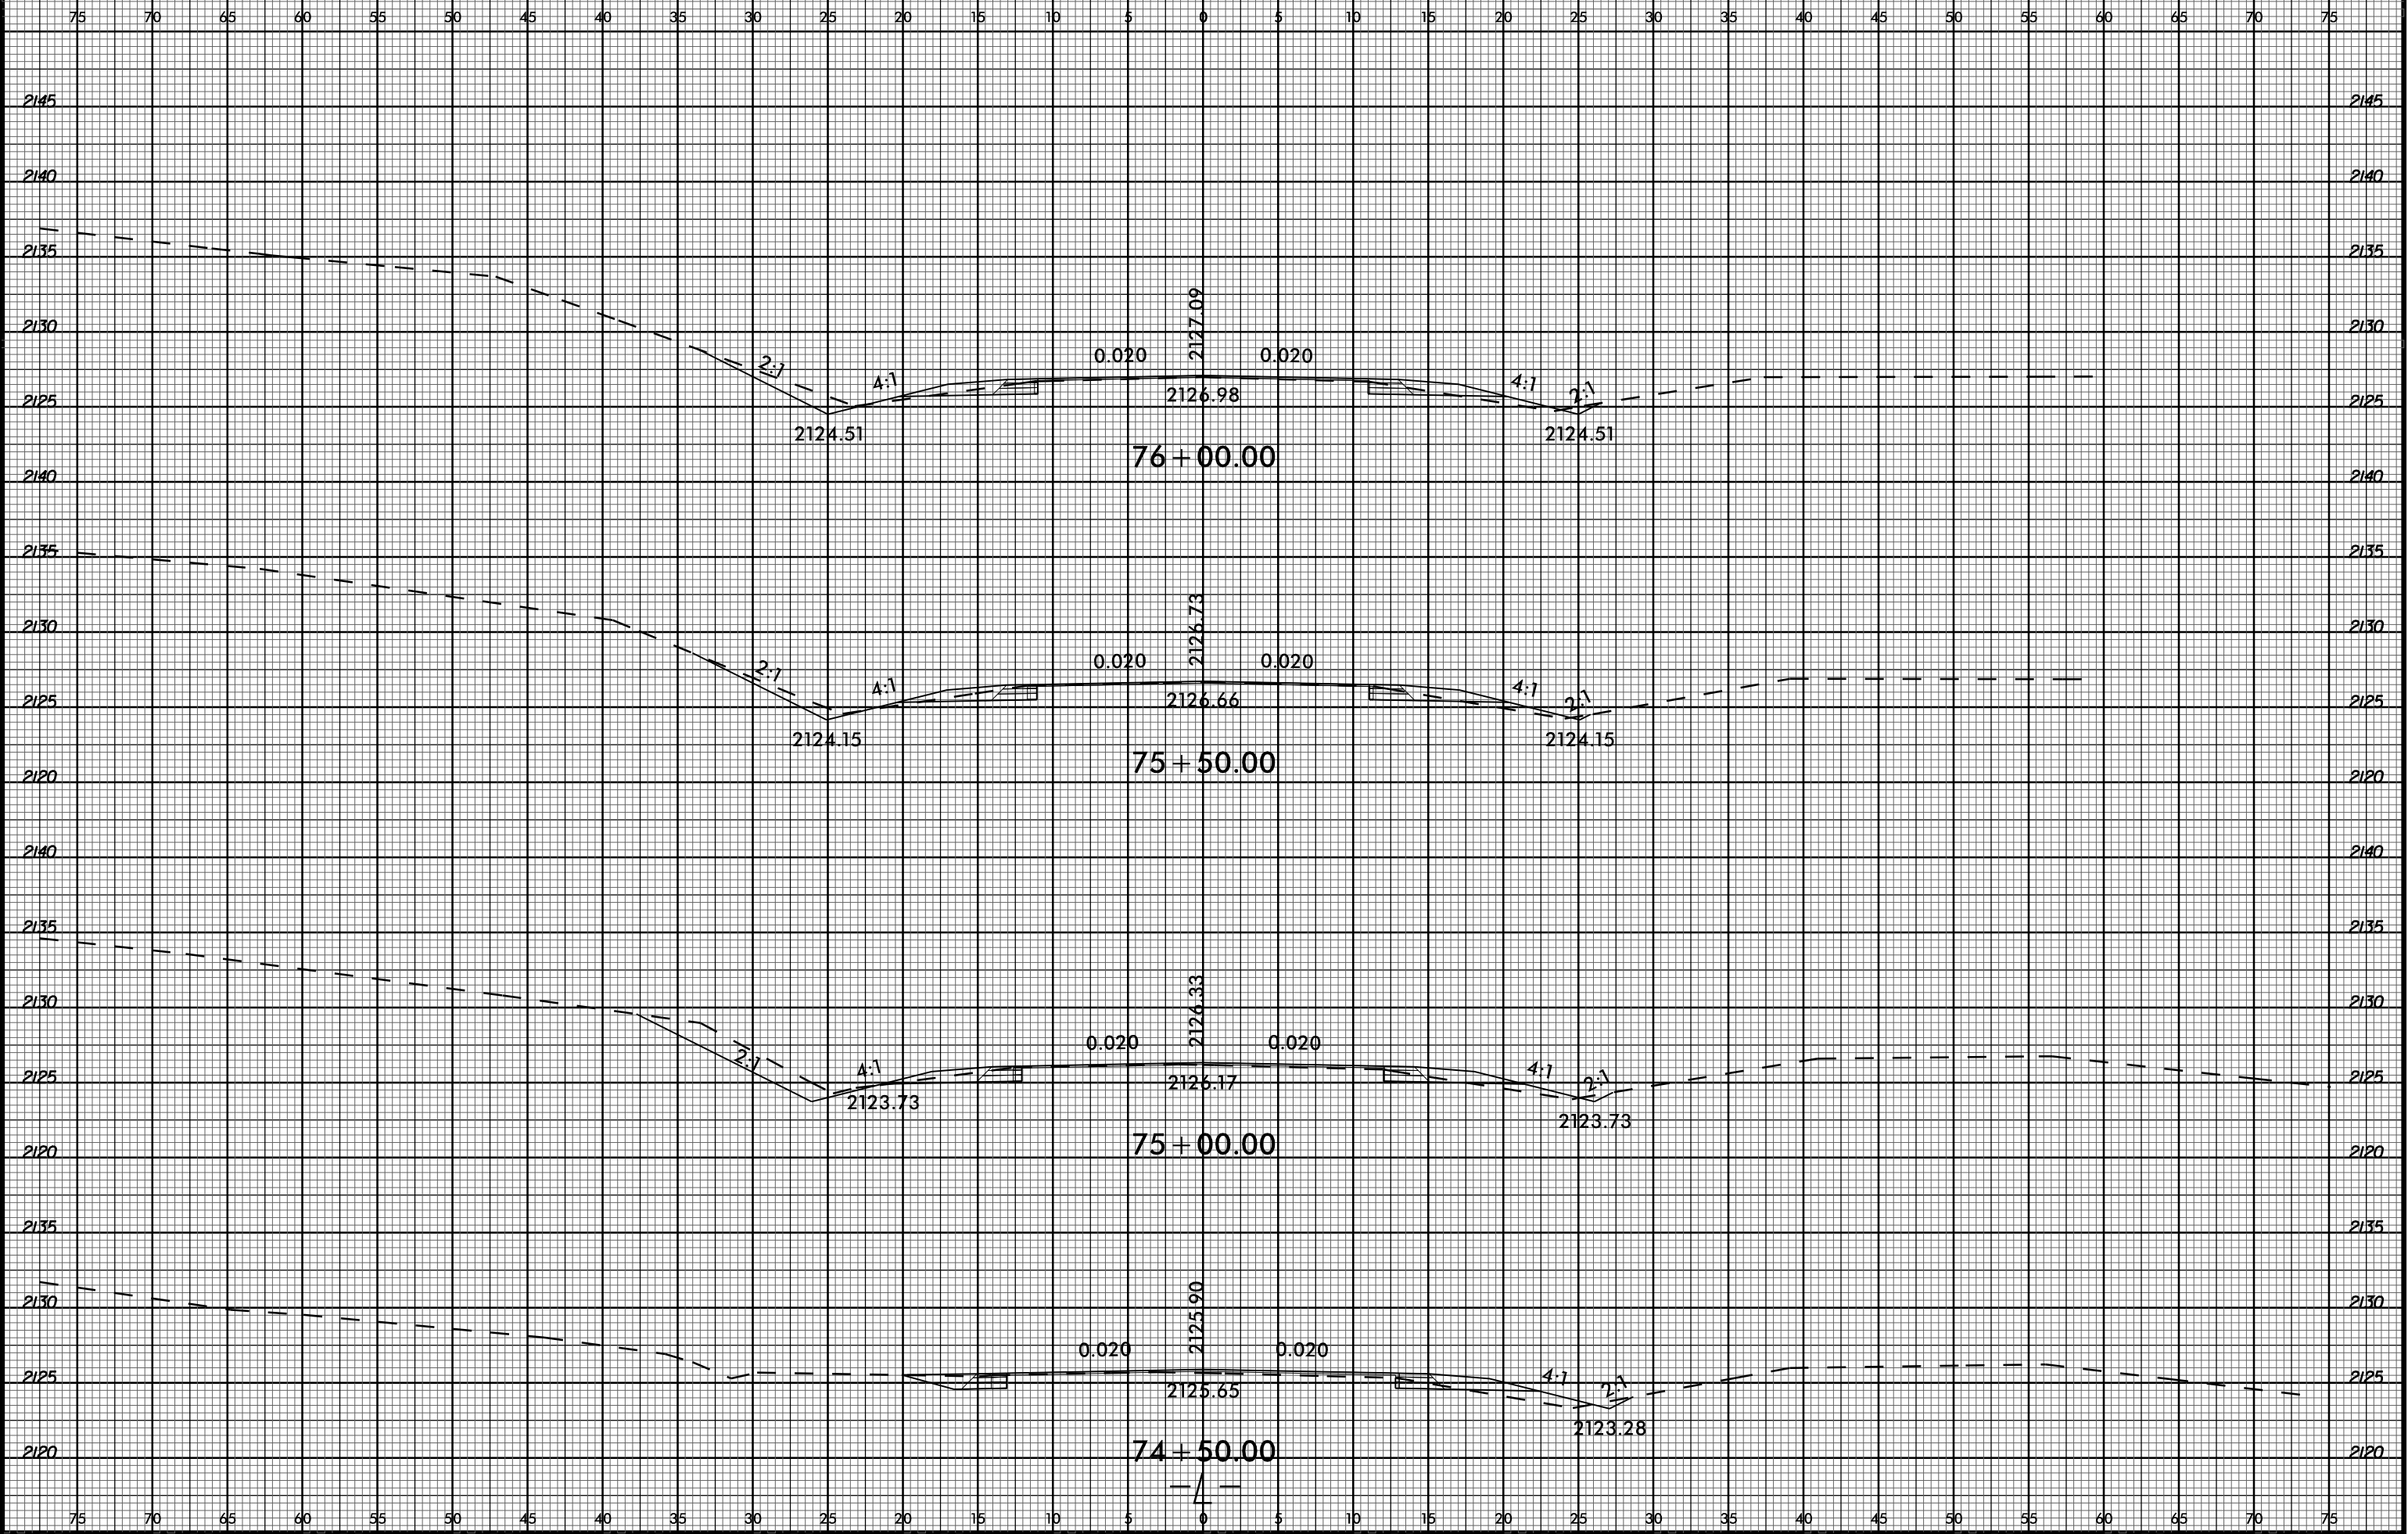


07-NOV-2017 13:37
C:\Users\jgarcia\OneDrive\Documents\W5506_Rdy_xpl.dgn

6/23/16



PROJ. REFERENCE NO.
W-5506

SHEET NO.
X-29

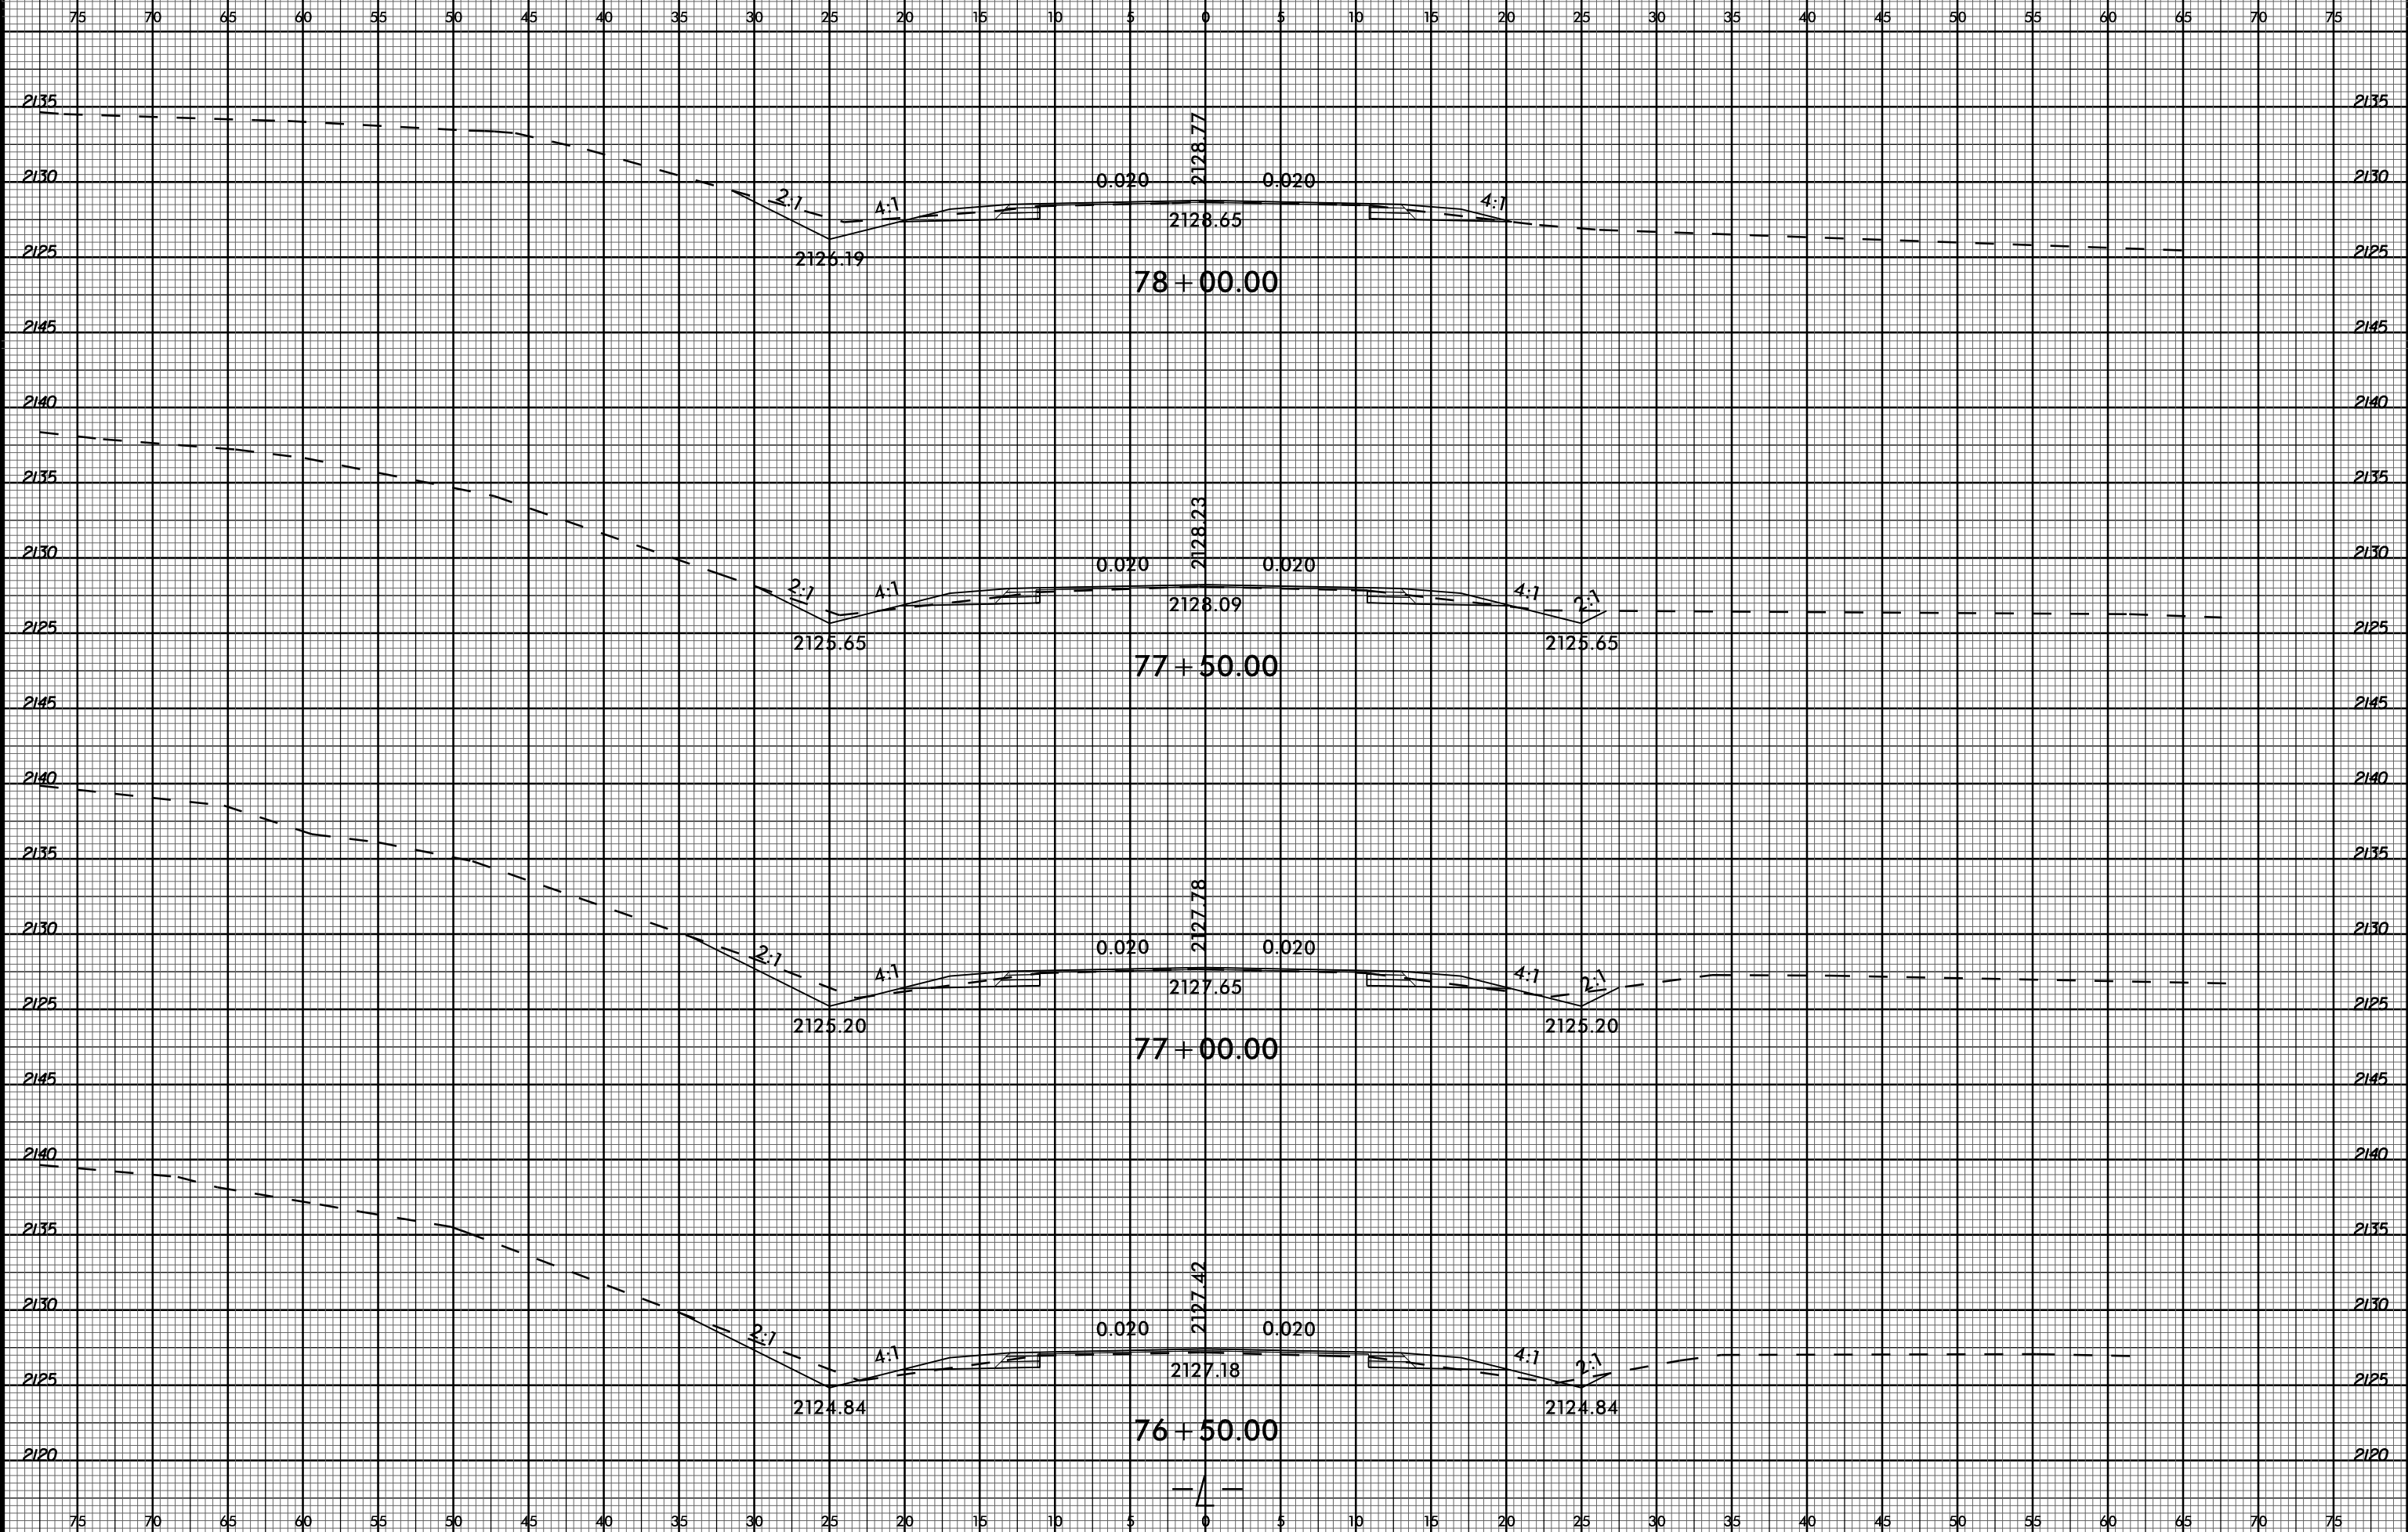


07-NOV-2017 13:37
C:\Users\jgarcia\OneDrive\Documents\W5506_Rdy_xpl.dgn

6/23/16




PROJ. REFERENCE NO.
W-5506

SHEET NO.
X-30

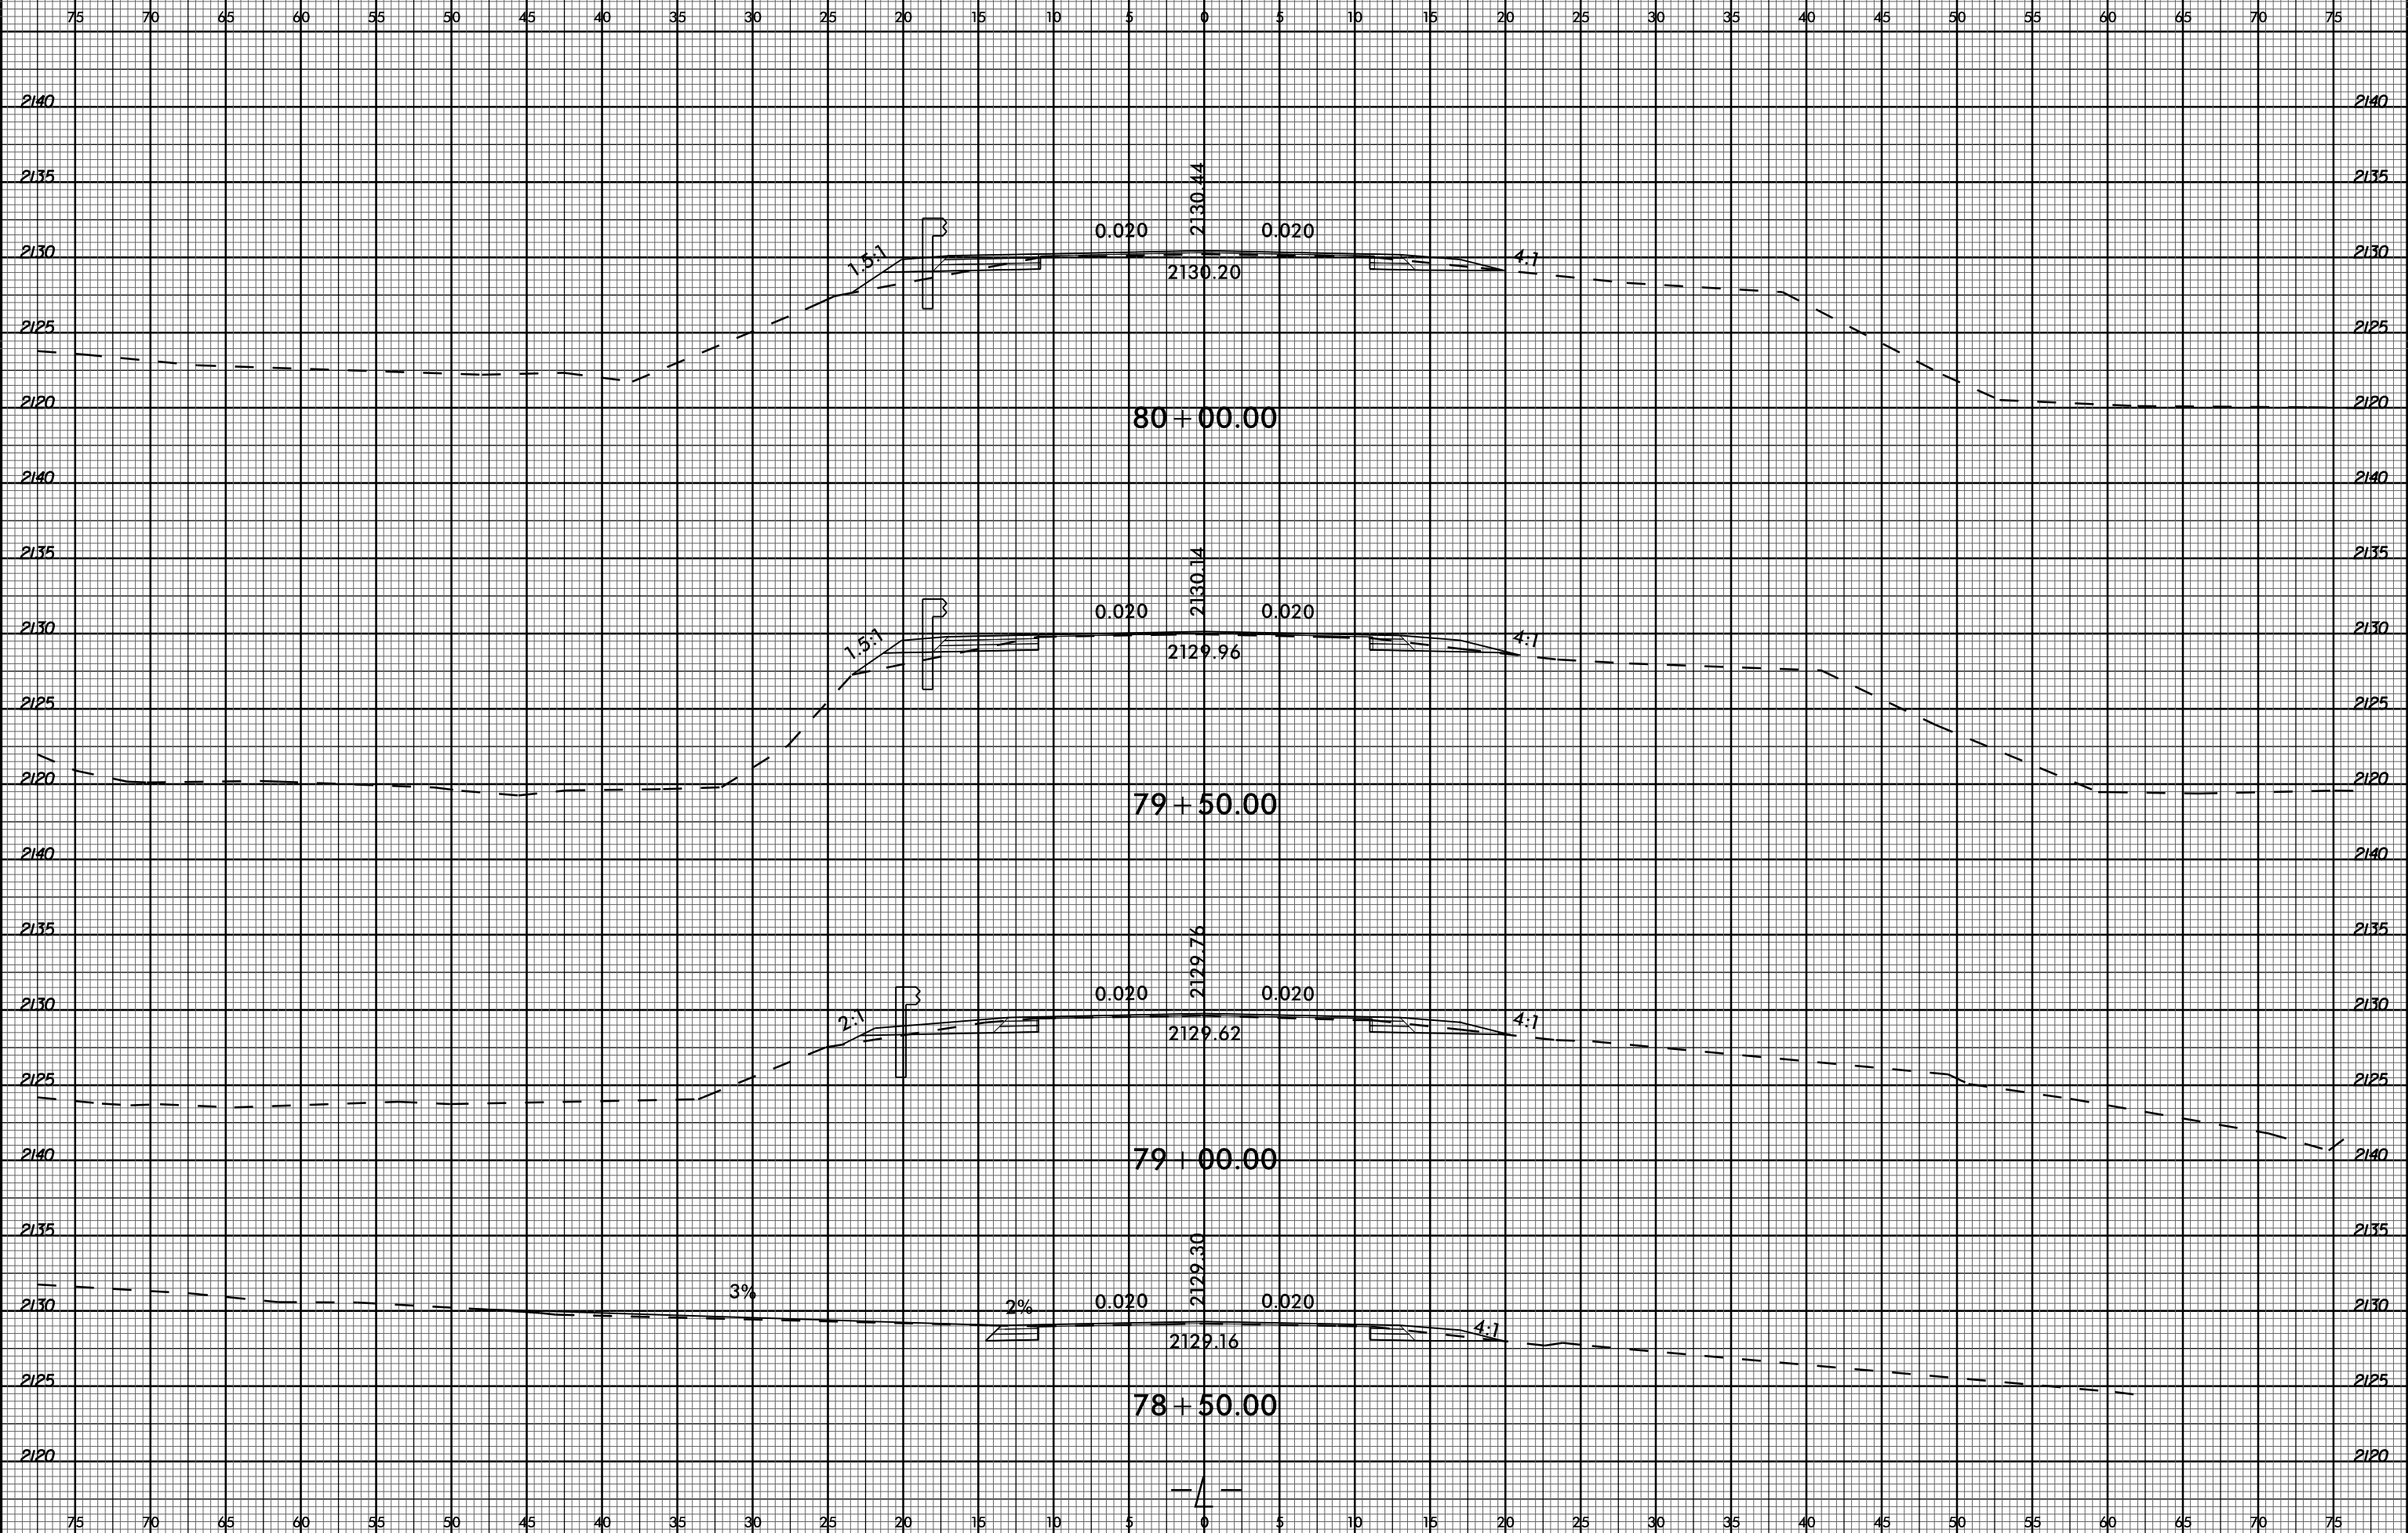

07-NOV-2017 13:37
C:\Users\jgarcia\OneDrive\Documents\W5506_Rdy_xpl.dgn
3308281416333

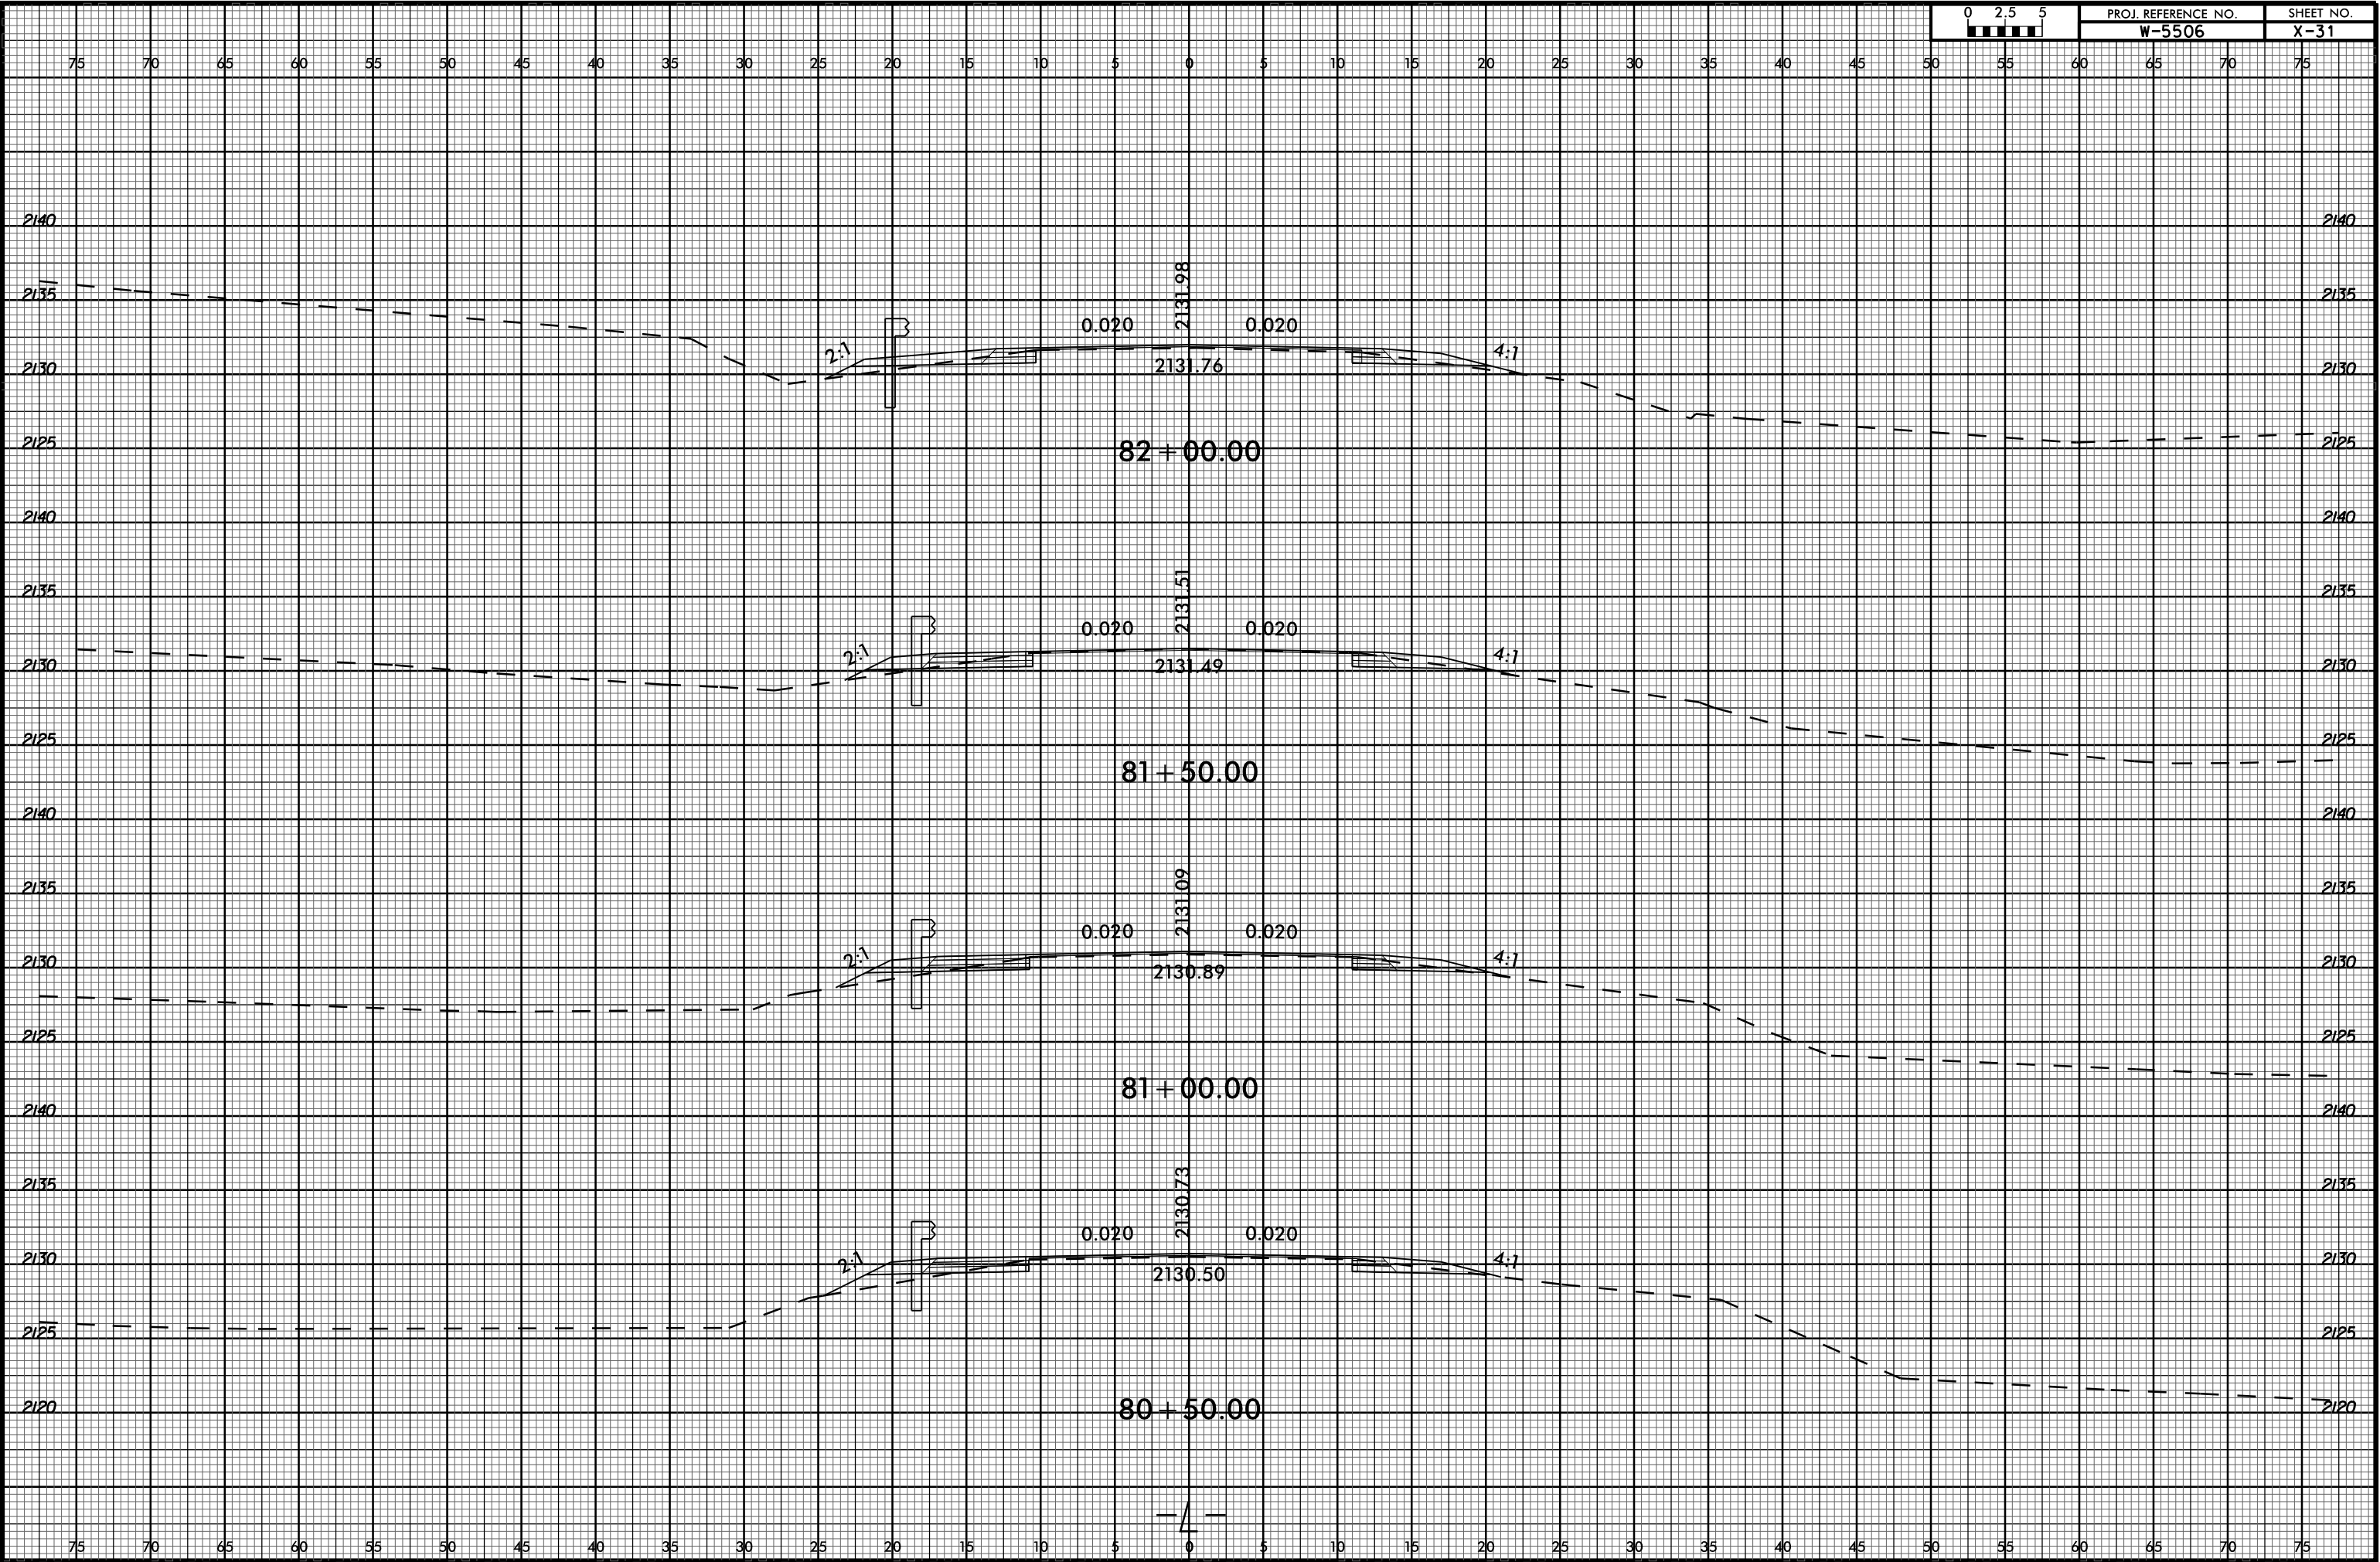


6/23/16



PROJ. REFERENCE NO.
W-5506

SHEET NO.
X-32

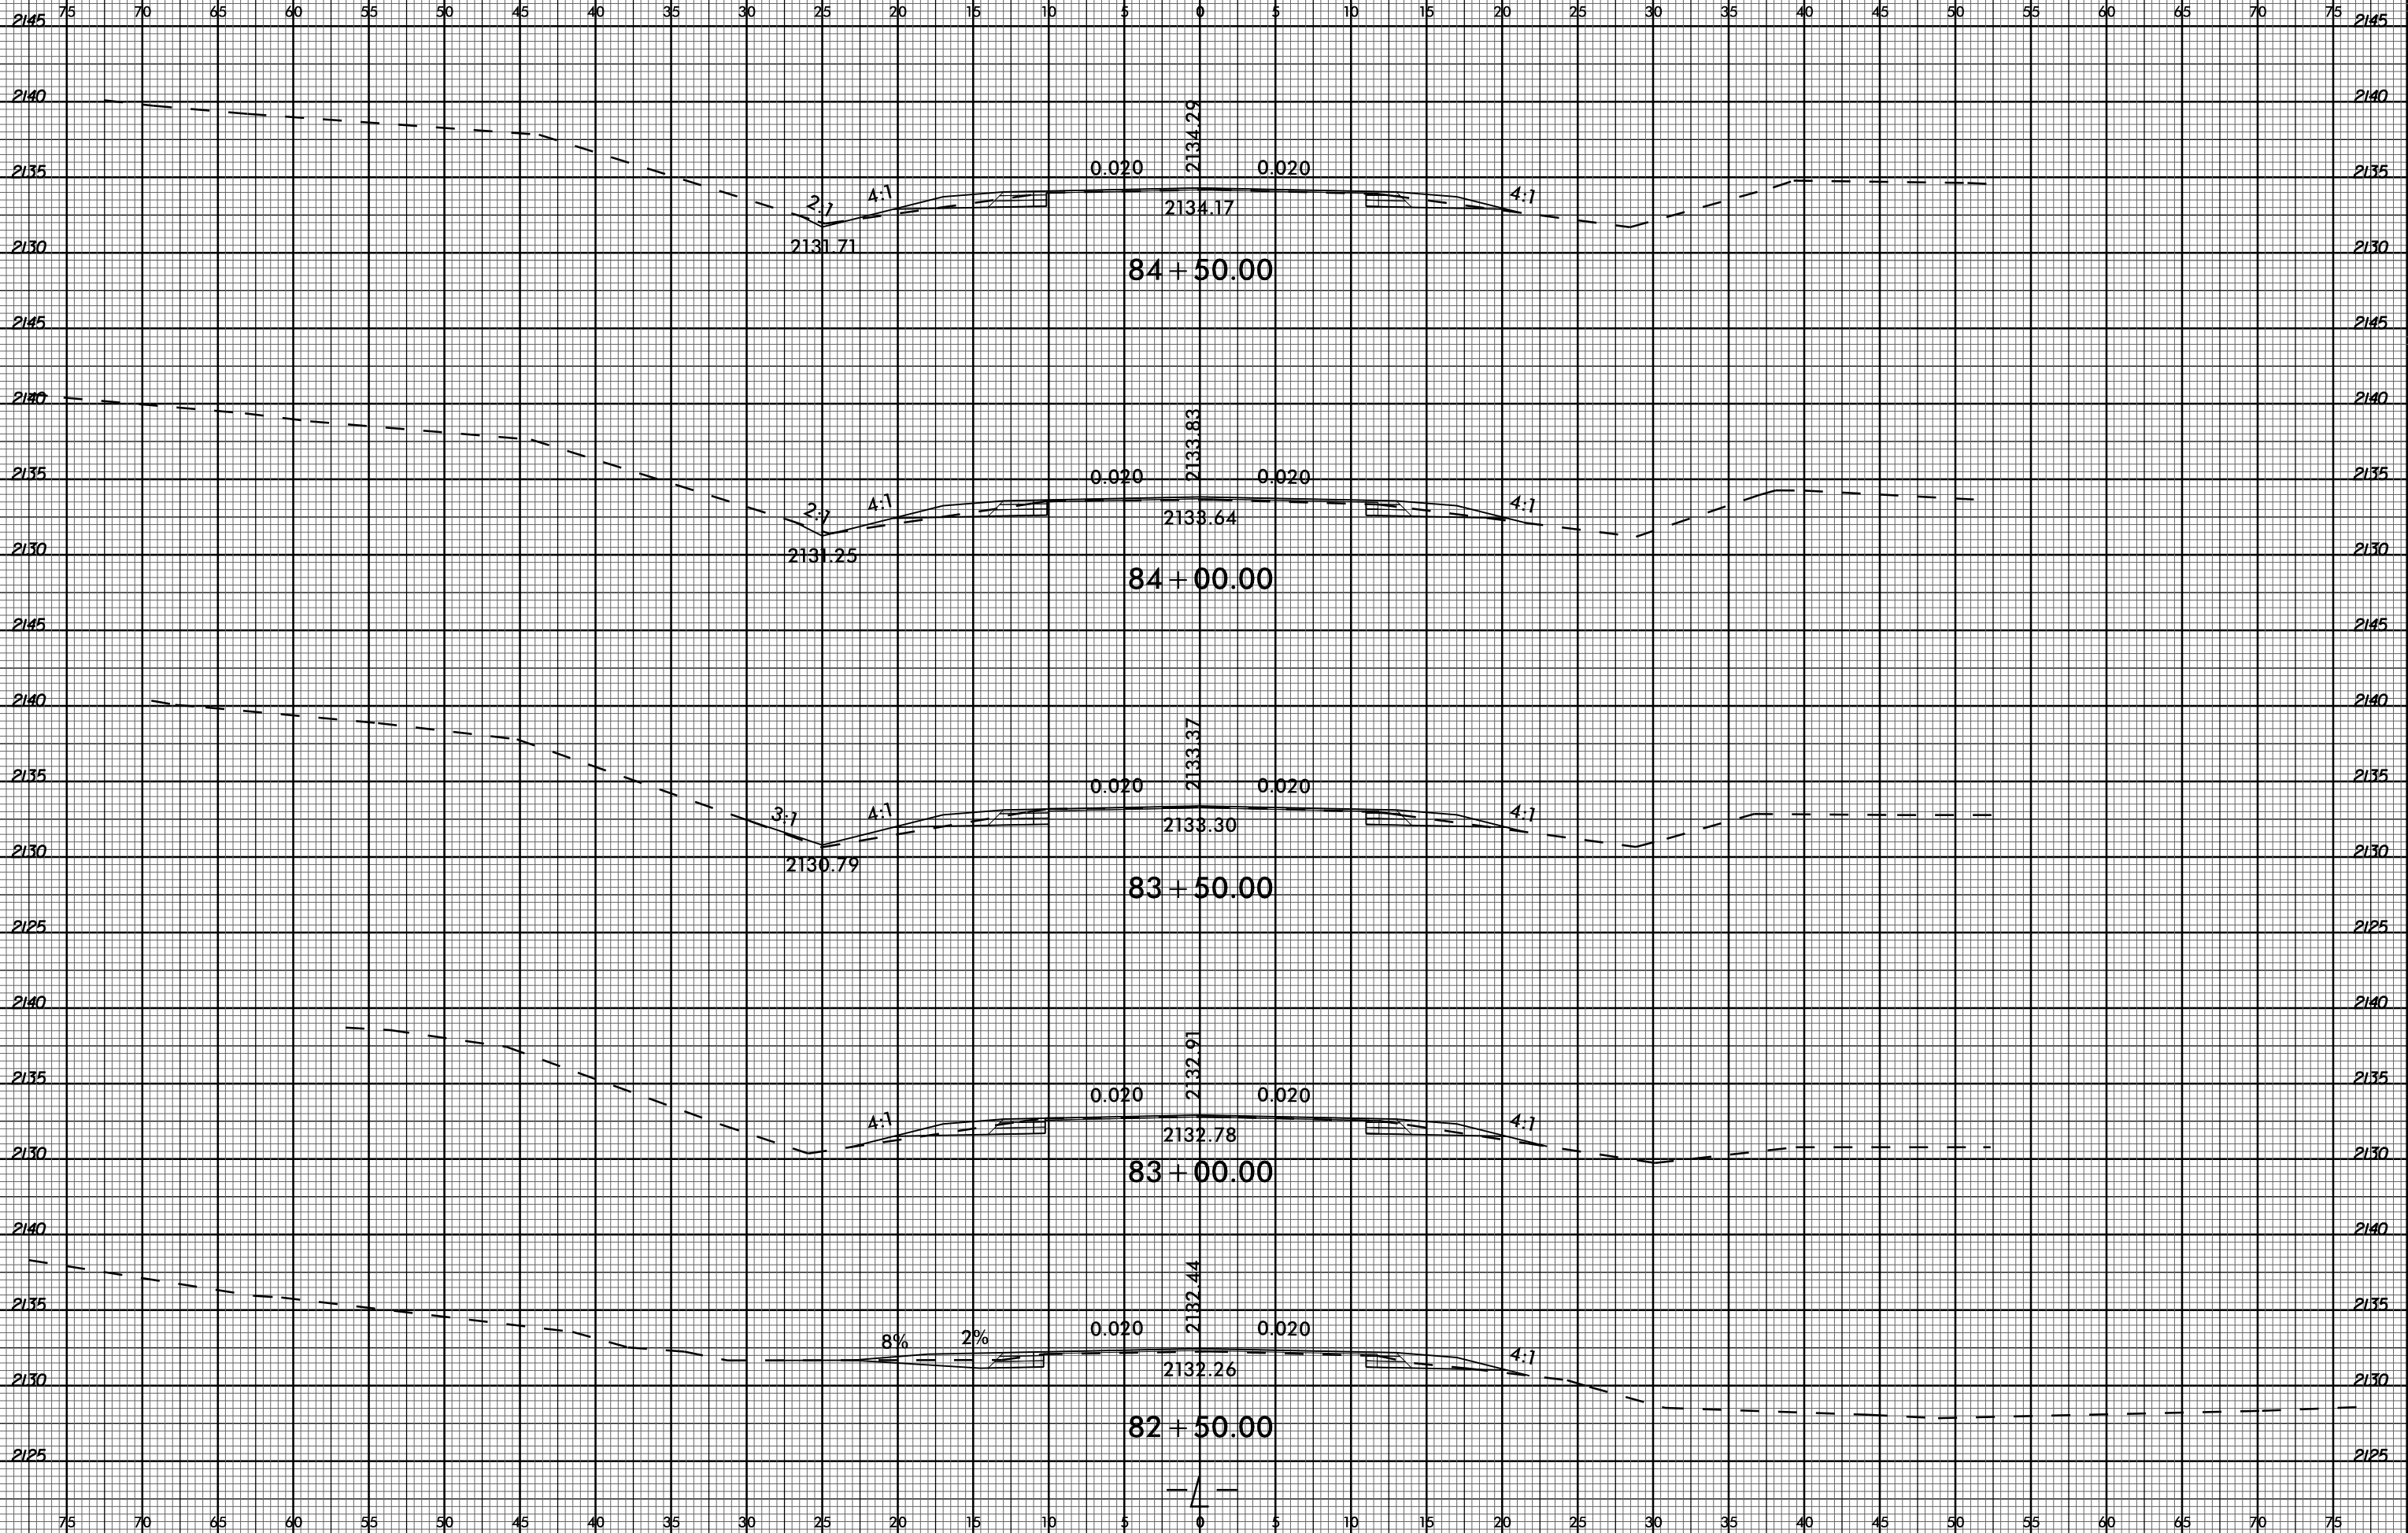


07-NOV-2017 13:37
C:\Users\jgarcia\OneDrive\Documents\W5506_Rdy_xpl.dgn
jgarcia

6/23/16



PROJ. REFERENCE NO.
W-5506

SHEET NO.
X-33

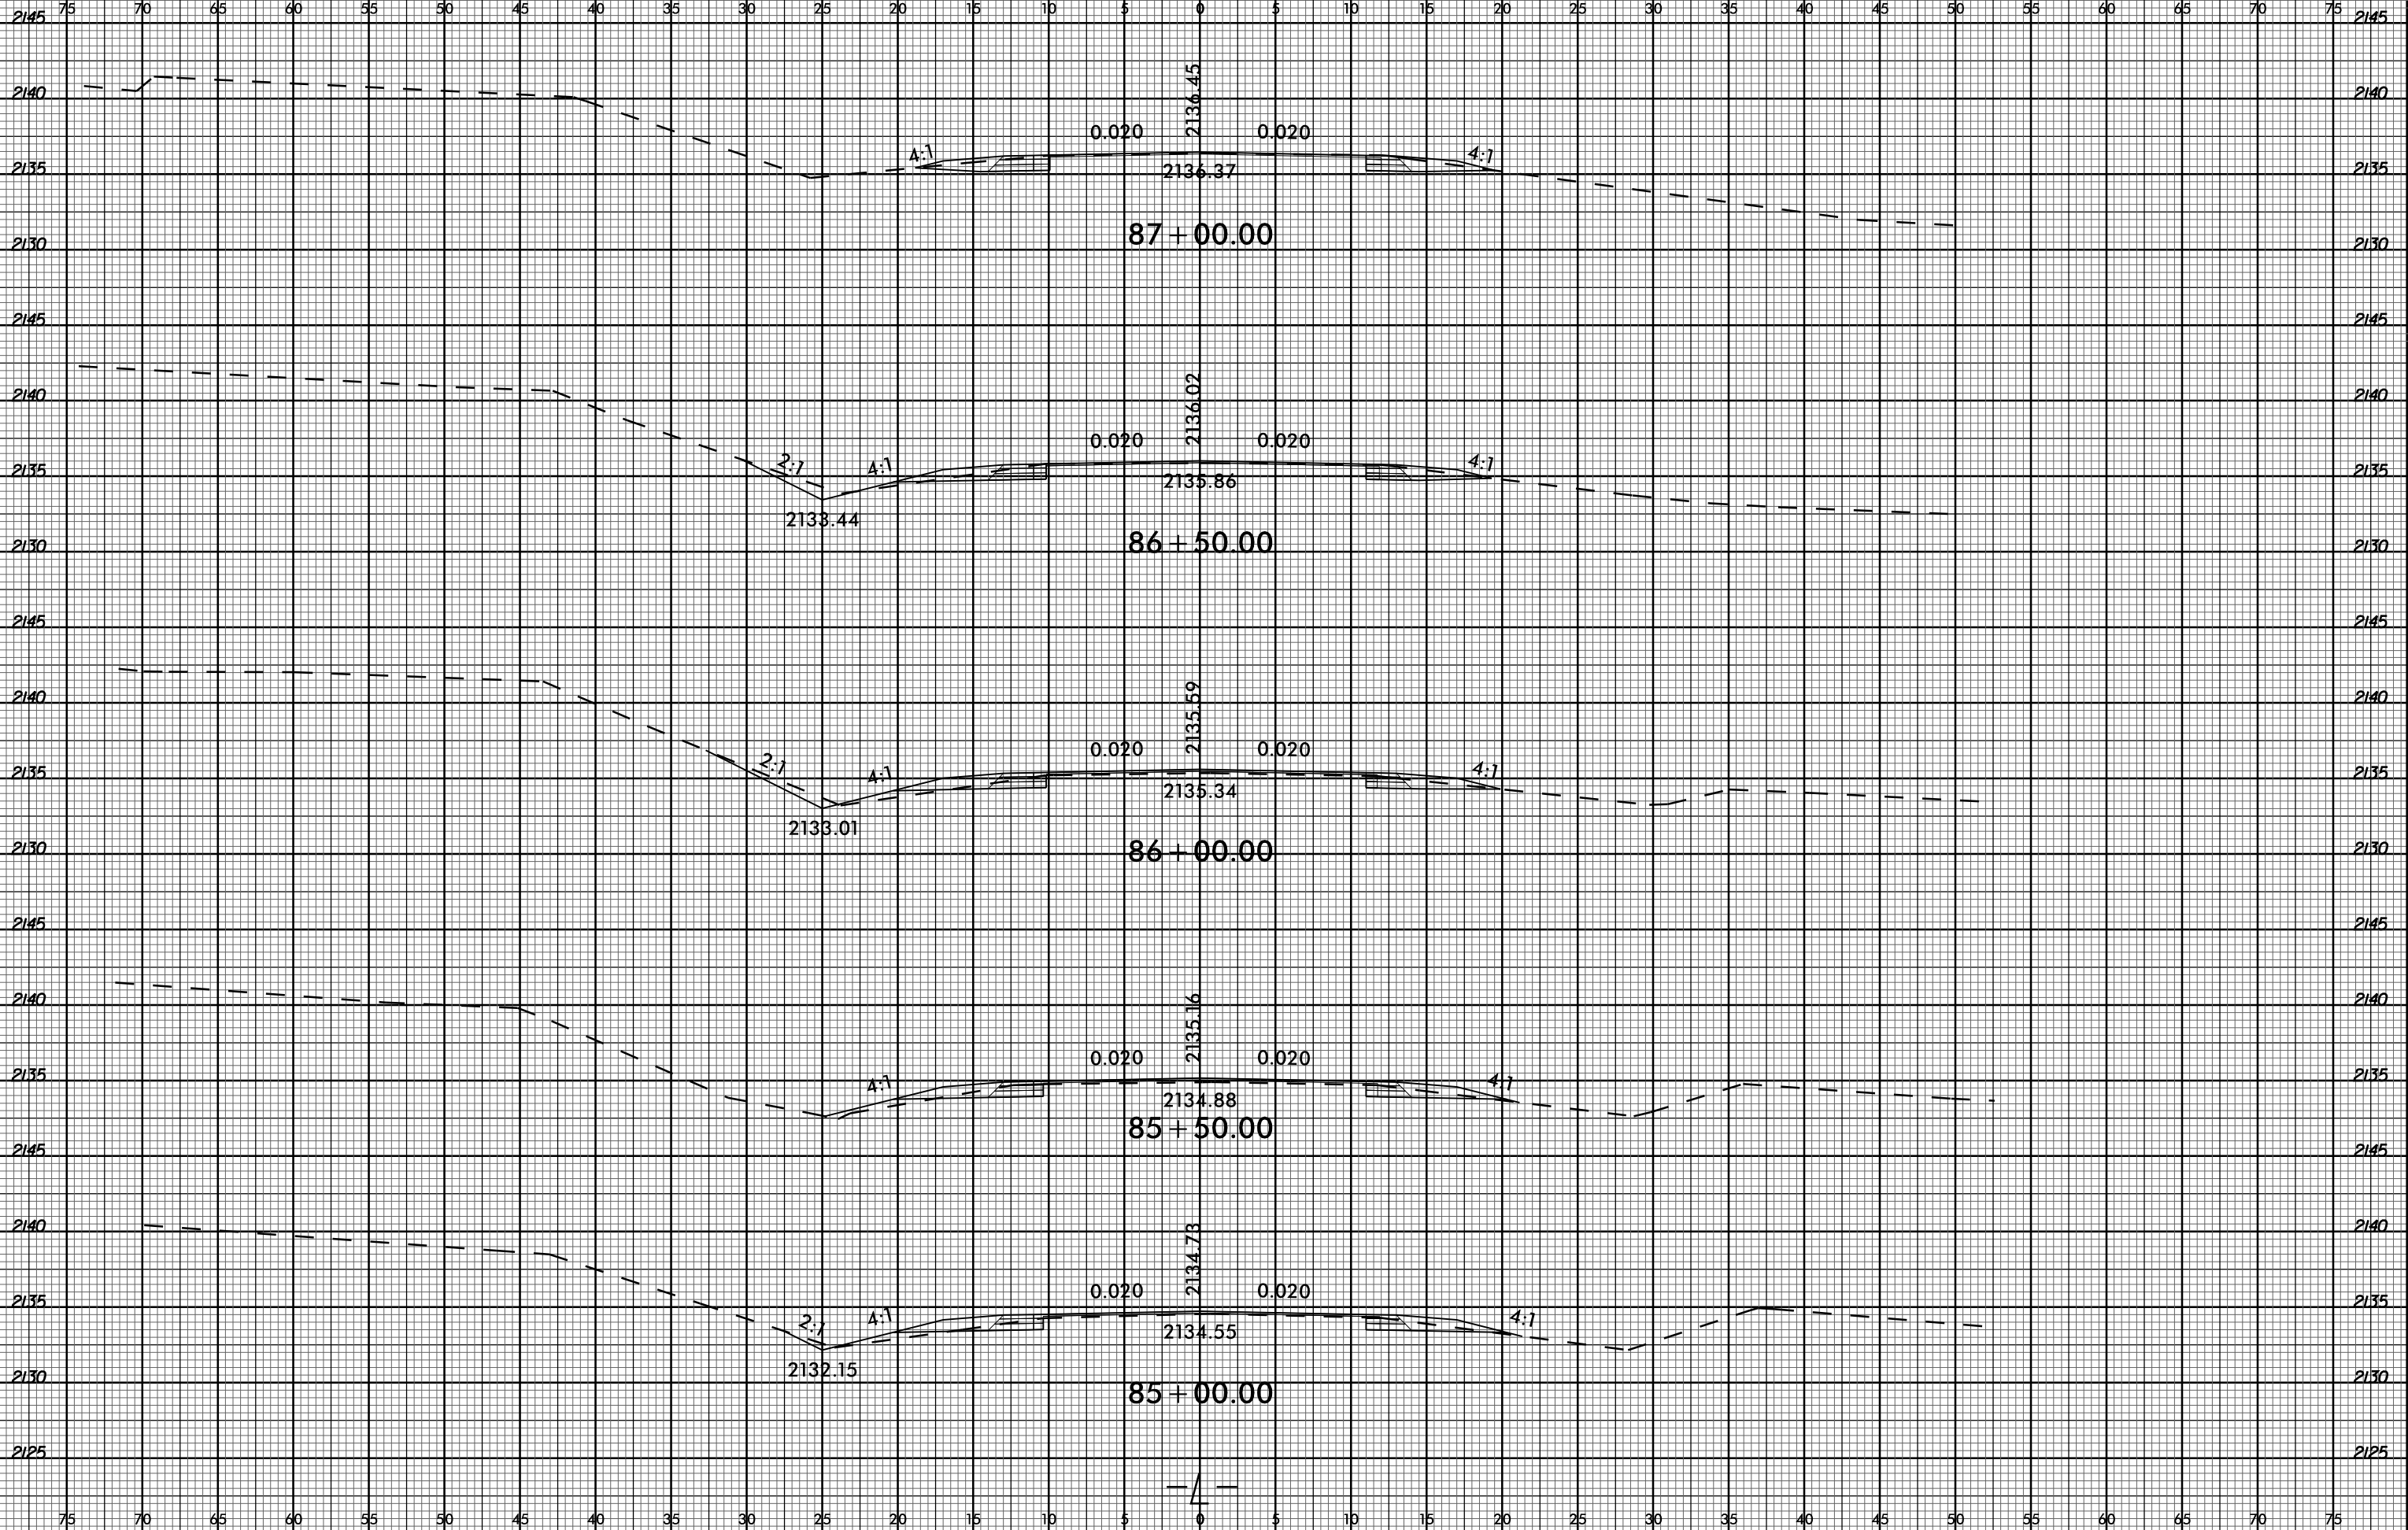


07-NOV-2017 13:37
C:\Users\jgarcia\OneDrive\Documents\W5506_Rdy_xpl.dgn
33SUBSTRANS

6/23/16



PROJ. REFERENCE NO.
W-5506

SHEET NO.
X-34

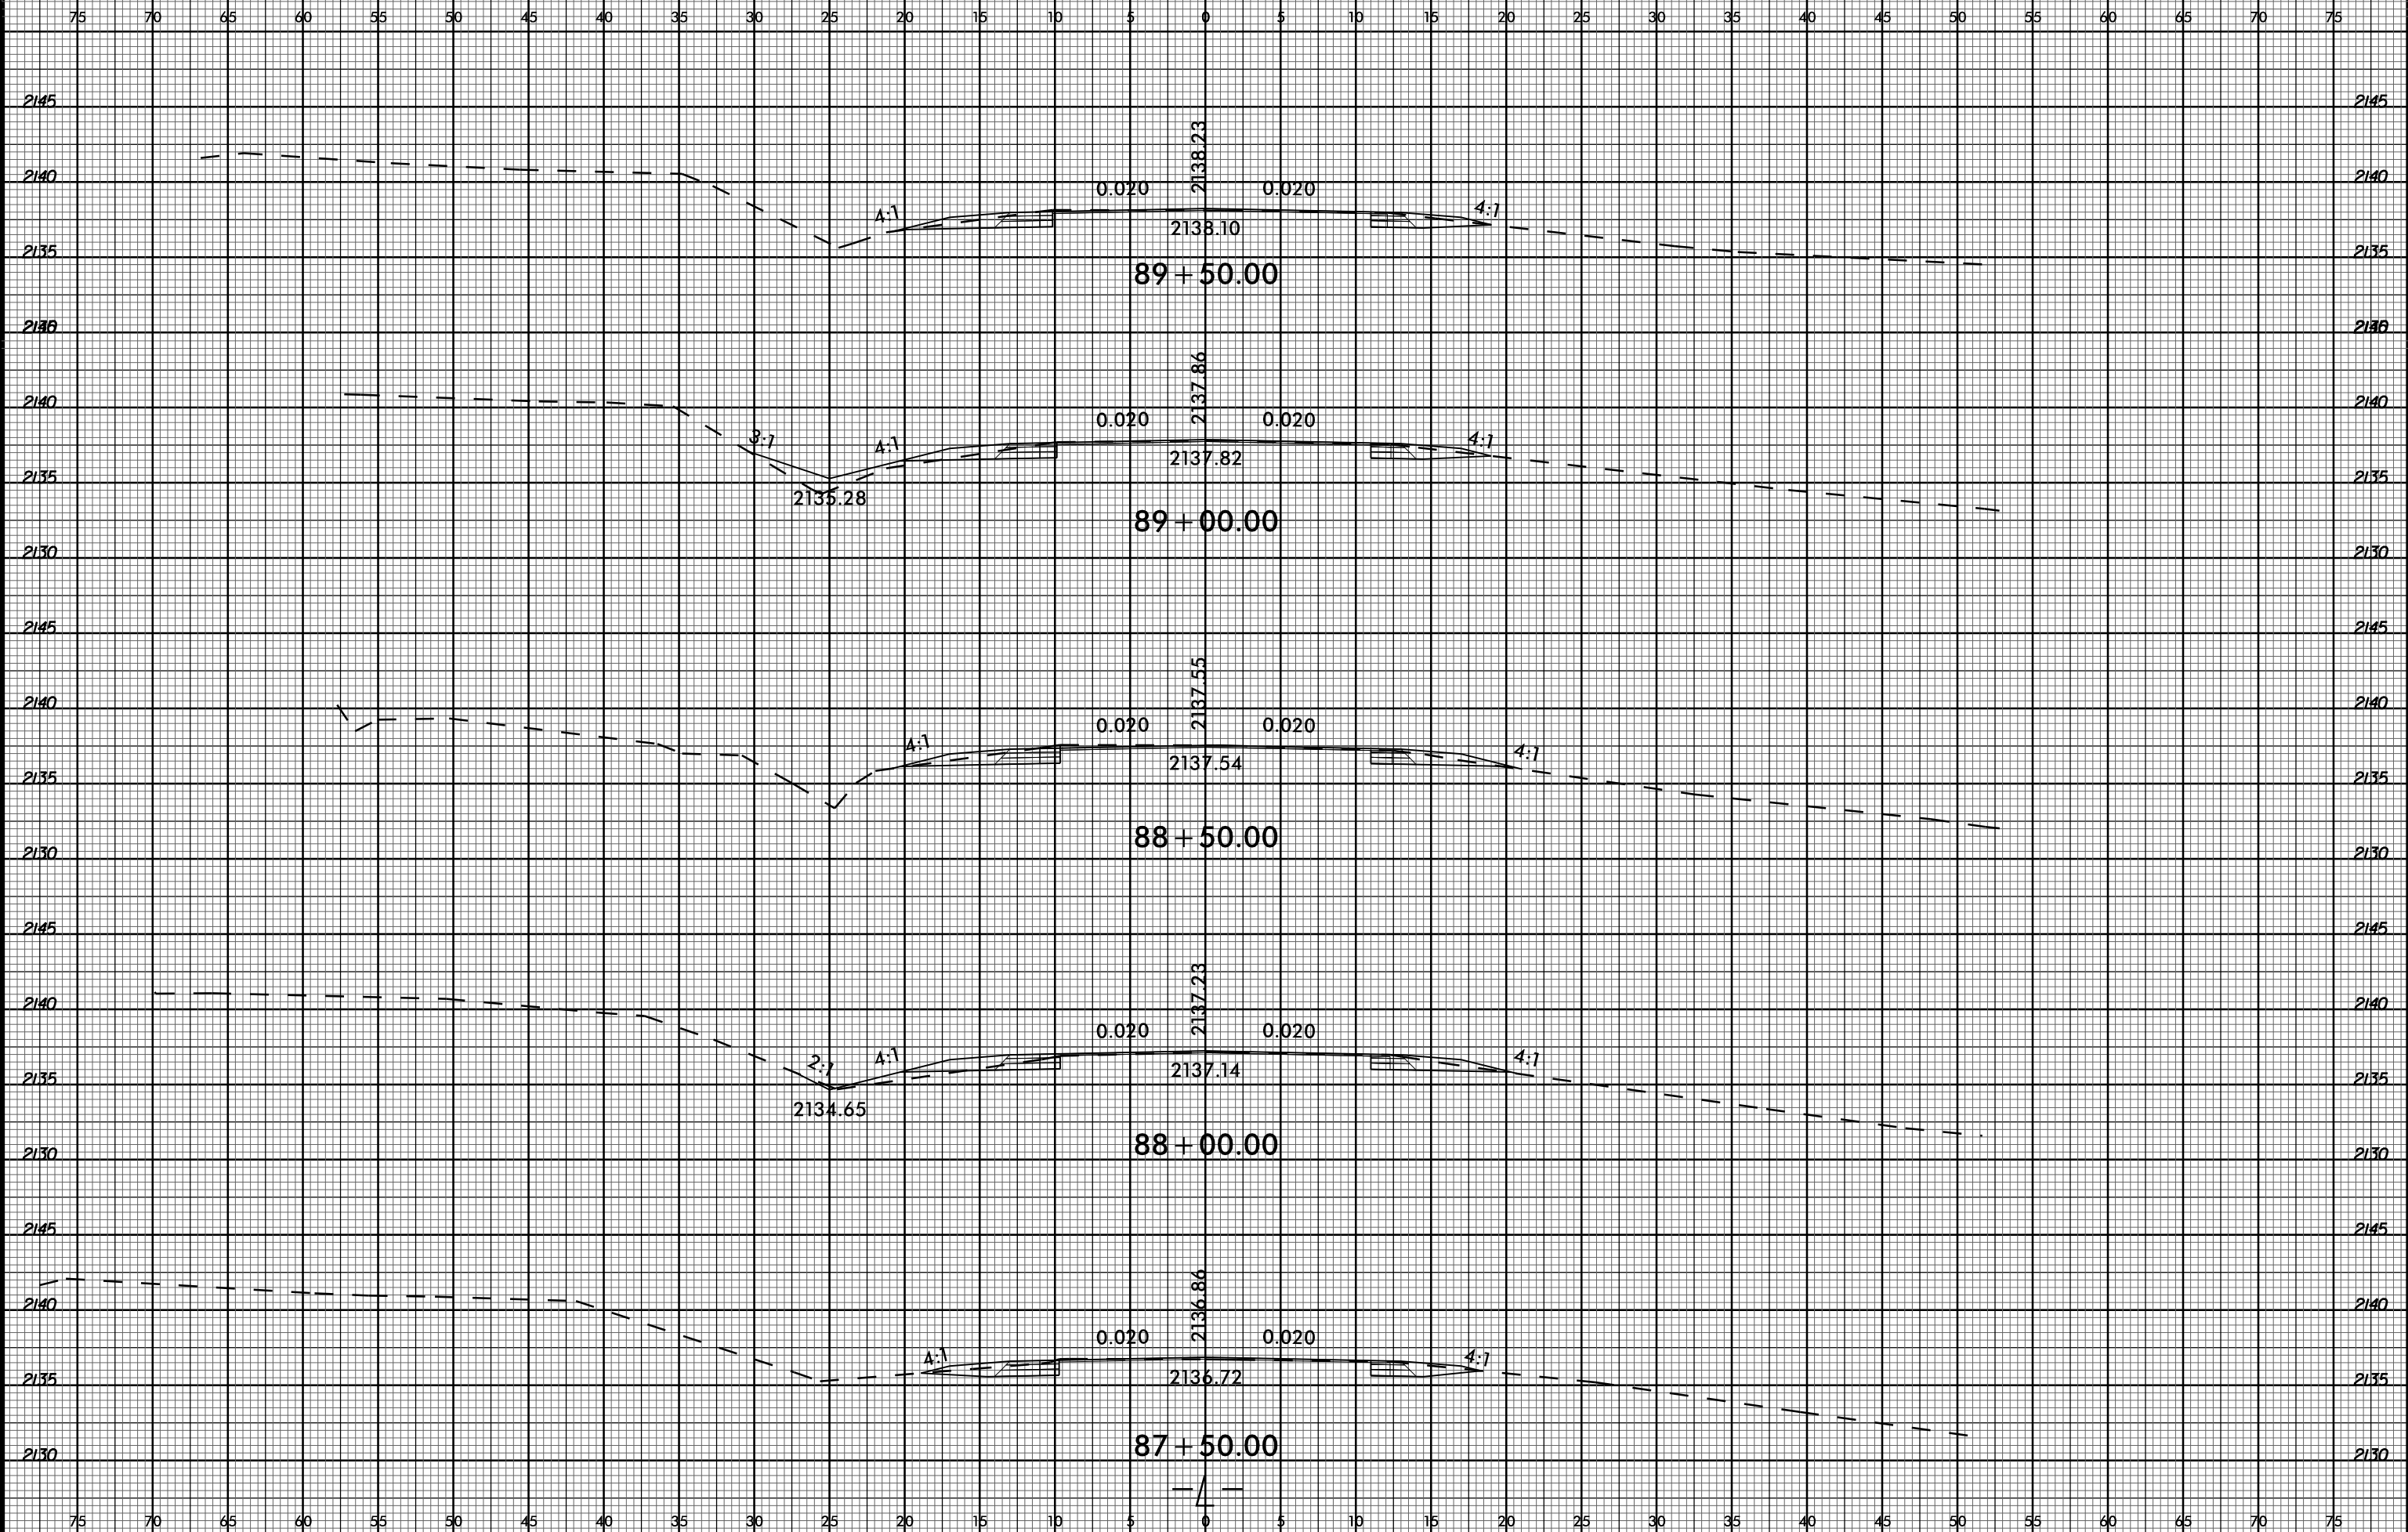


07-NOV-2017 13:37
C:\Users\jg\OneDrive\Documents\Road\W5506_Rdy_xpl.dgn
SUBSTRNAME\$\$\$\$

6/23/16



PROJ. REFERENCE NO.
W-5506

SHEET NO.
X-35

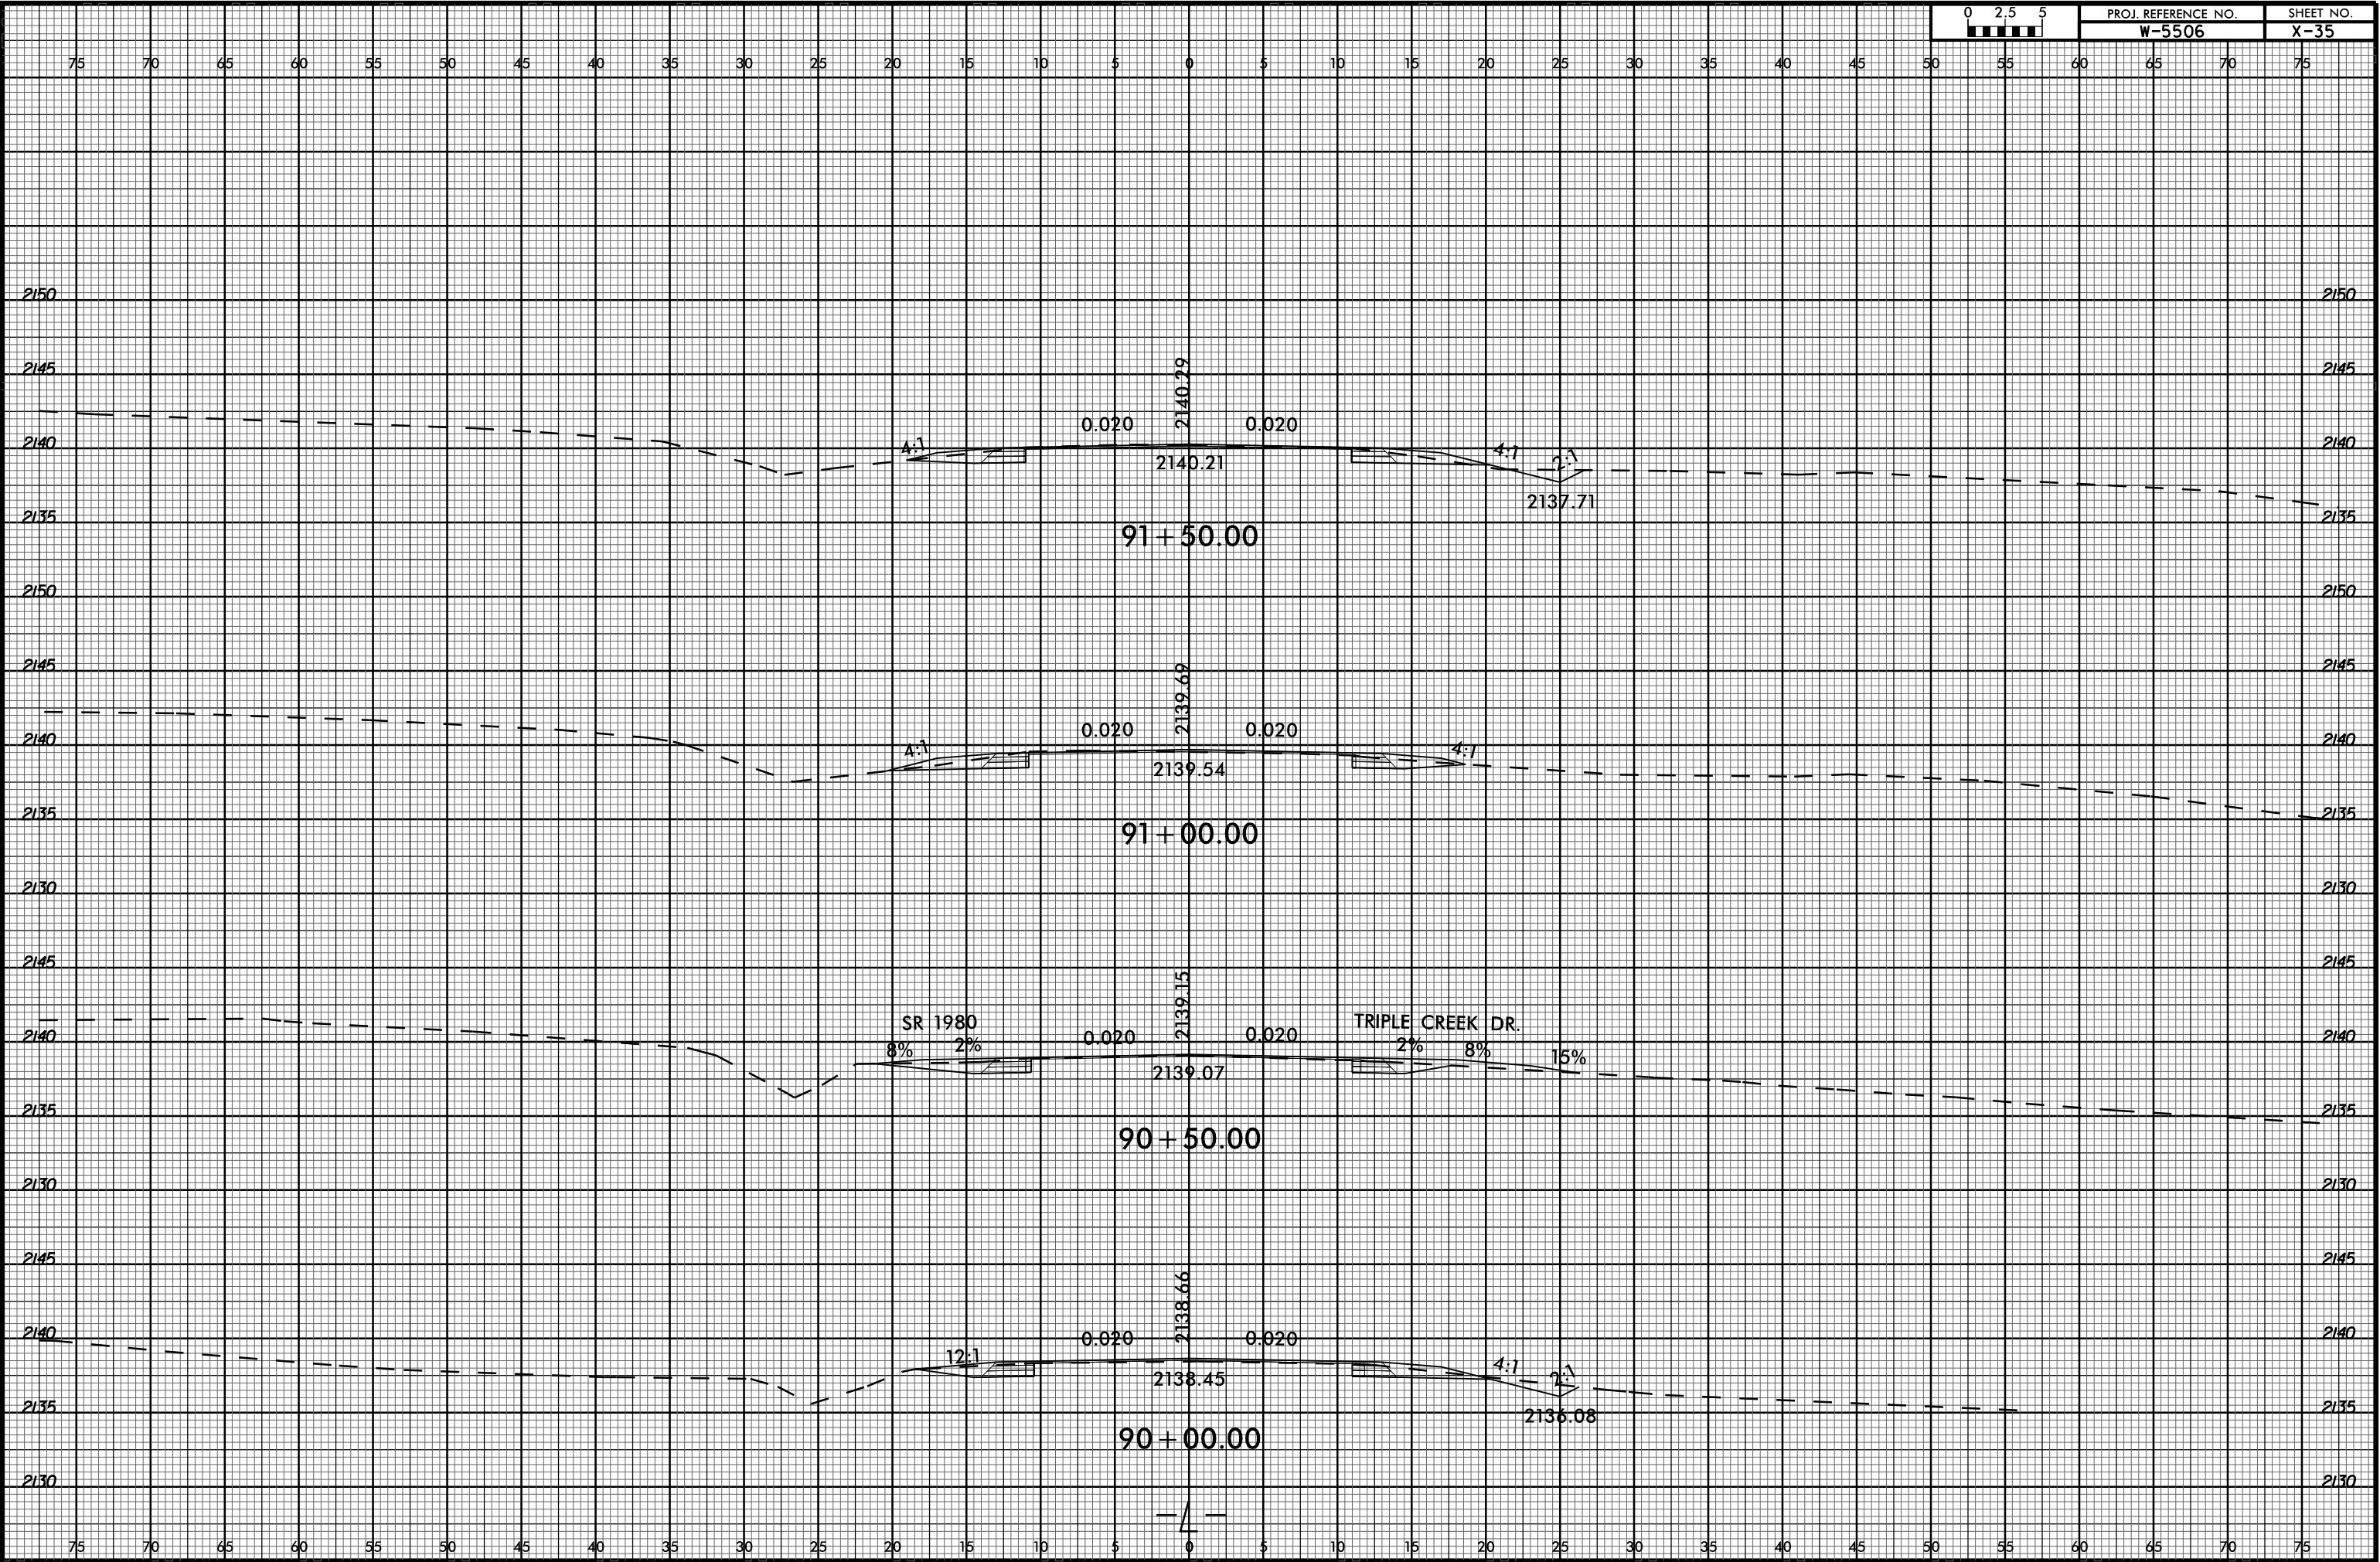


07-NOV-2017 13:37
C:\Users\jg\OneDrive\Documents\Projects\W5506_Prdj_xpl.dgn
SUBSETNAME.sss

6/23/16



PROJ. REFERENCE NO.
W-5506

SHEET NO.
X-36

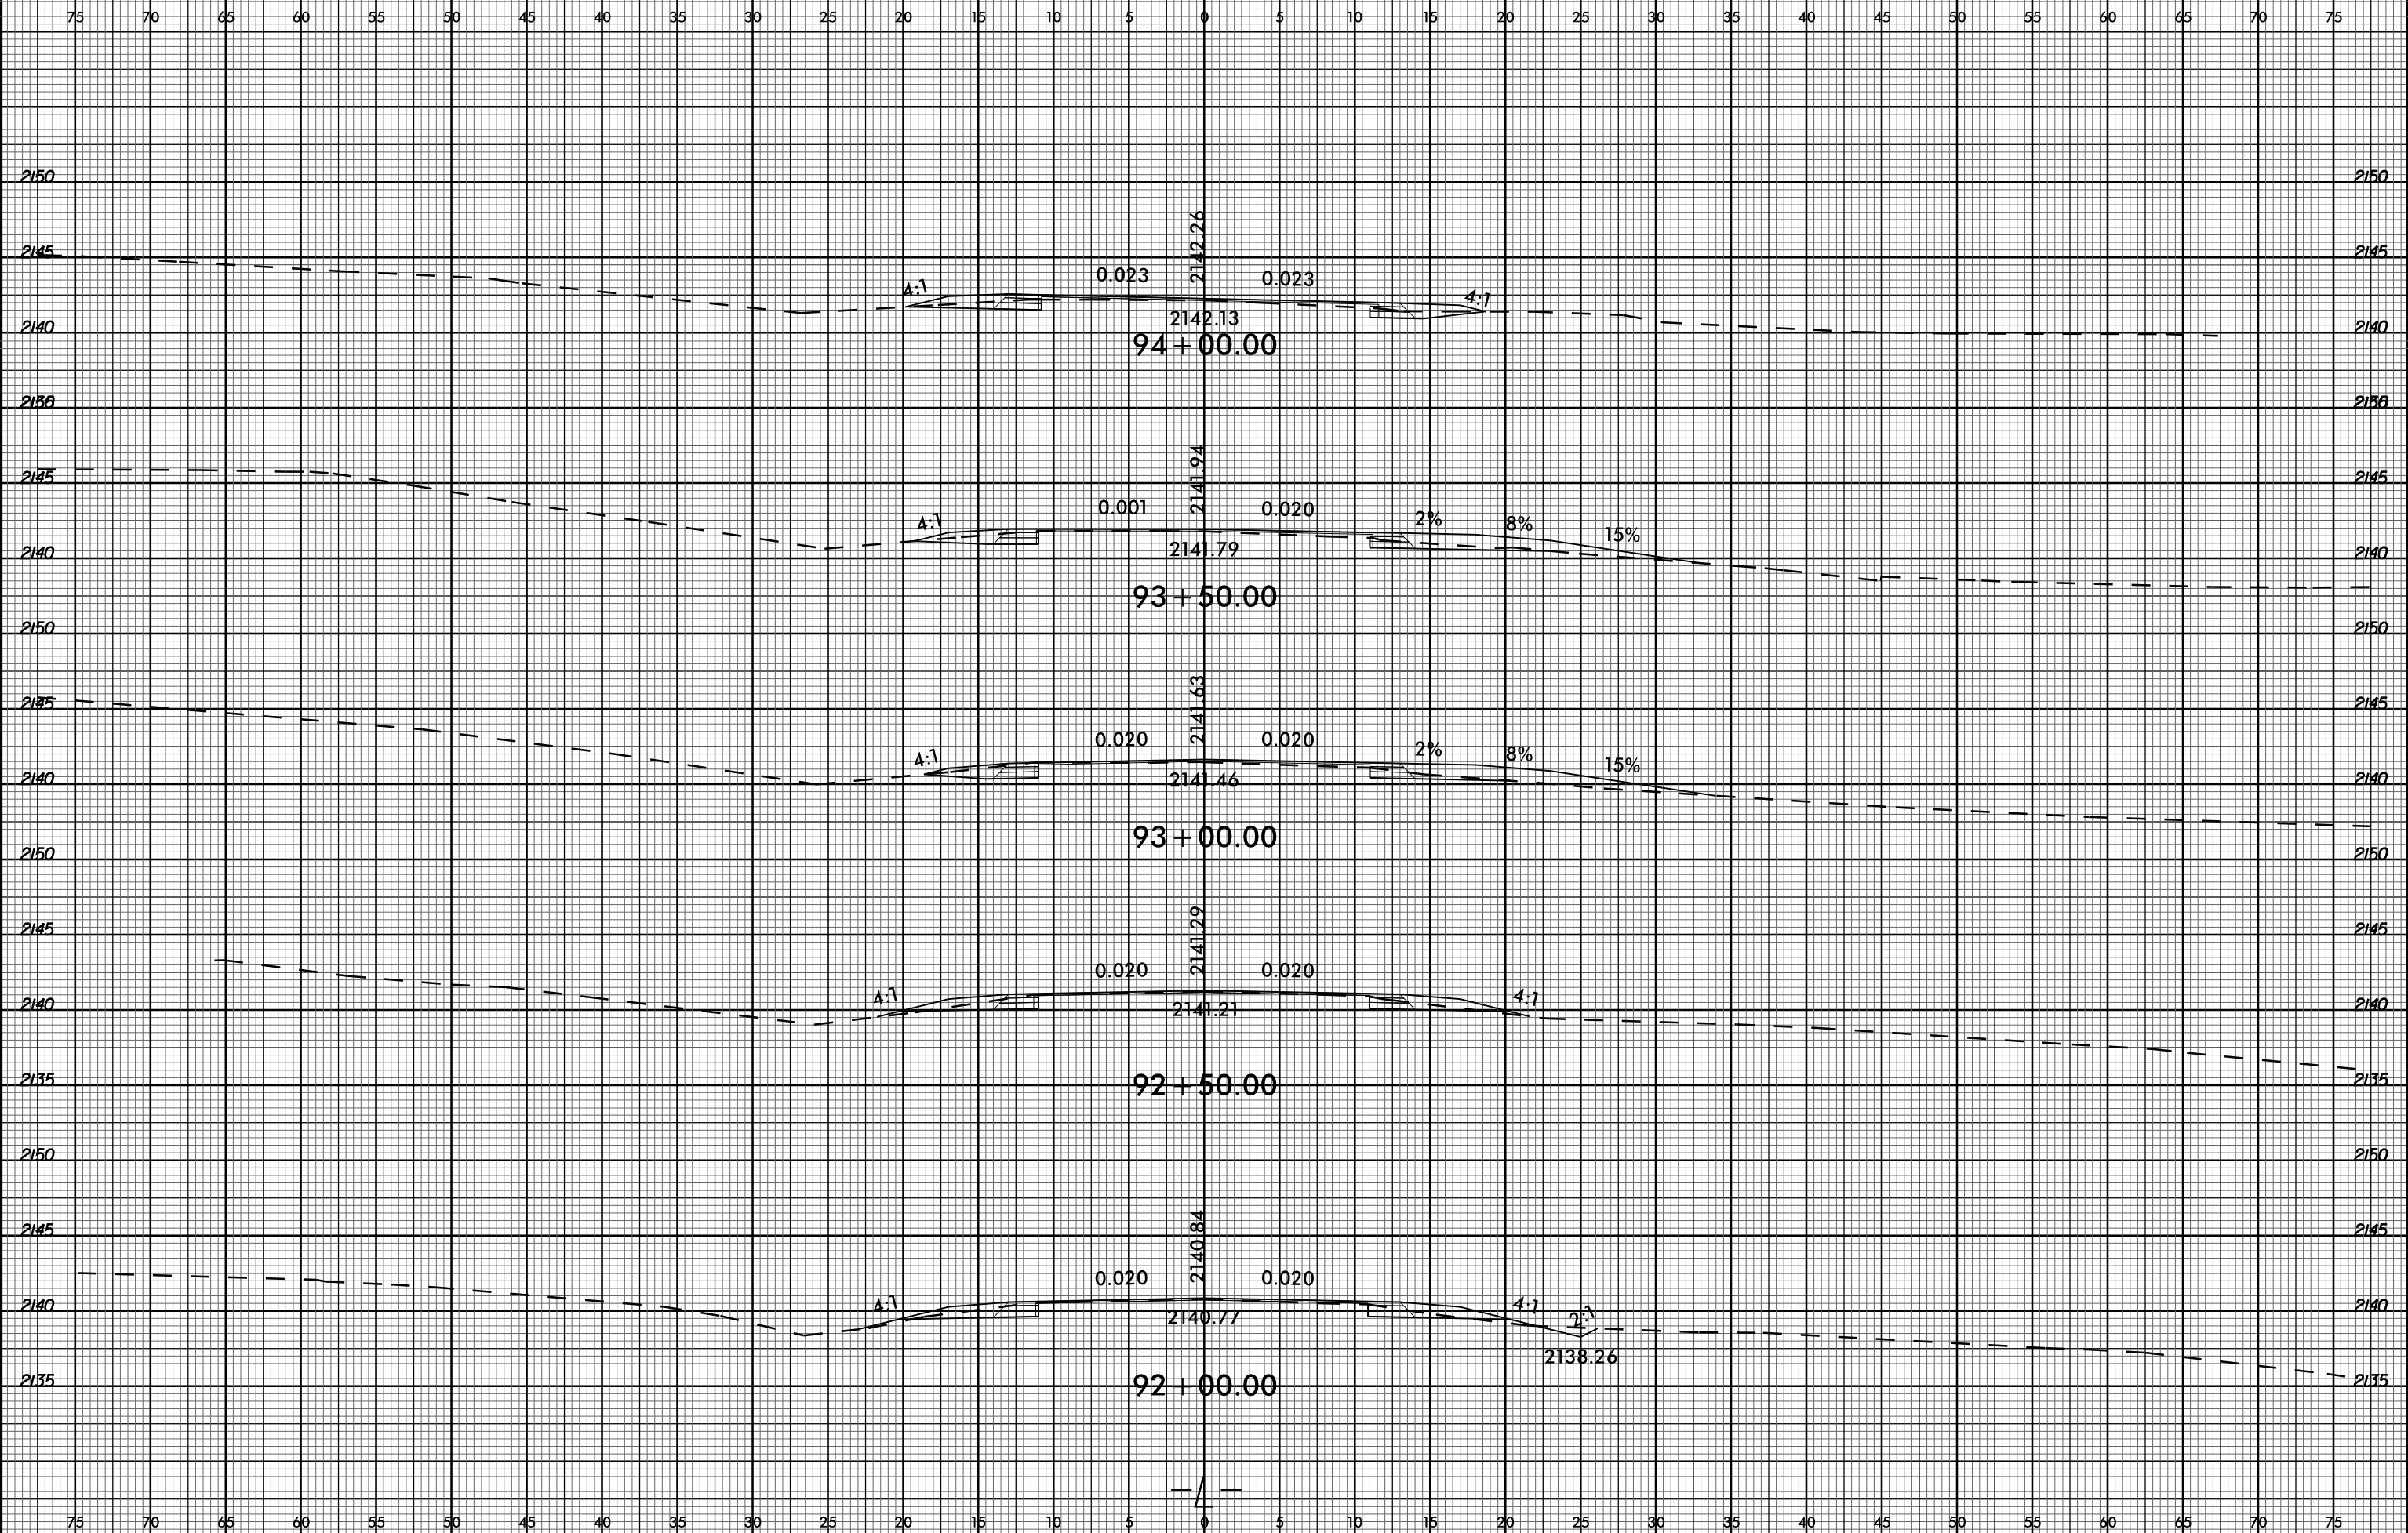


07-NOV-2017 13:37
C:\Users\jgarcia\OneDrive\Documents\W5506_Rdy_xpl.dgn
jgarcia

6/23/16



PROJ. REFERENCE NO.
W-5506

SHEET NO.
X-37

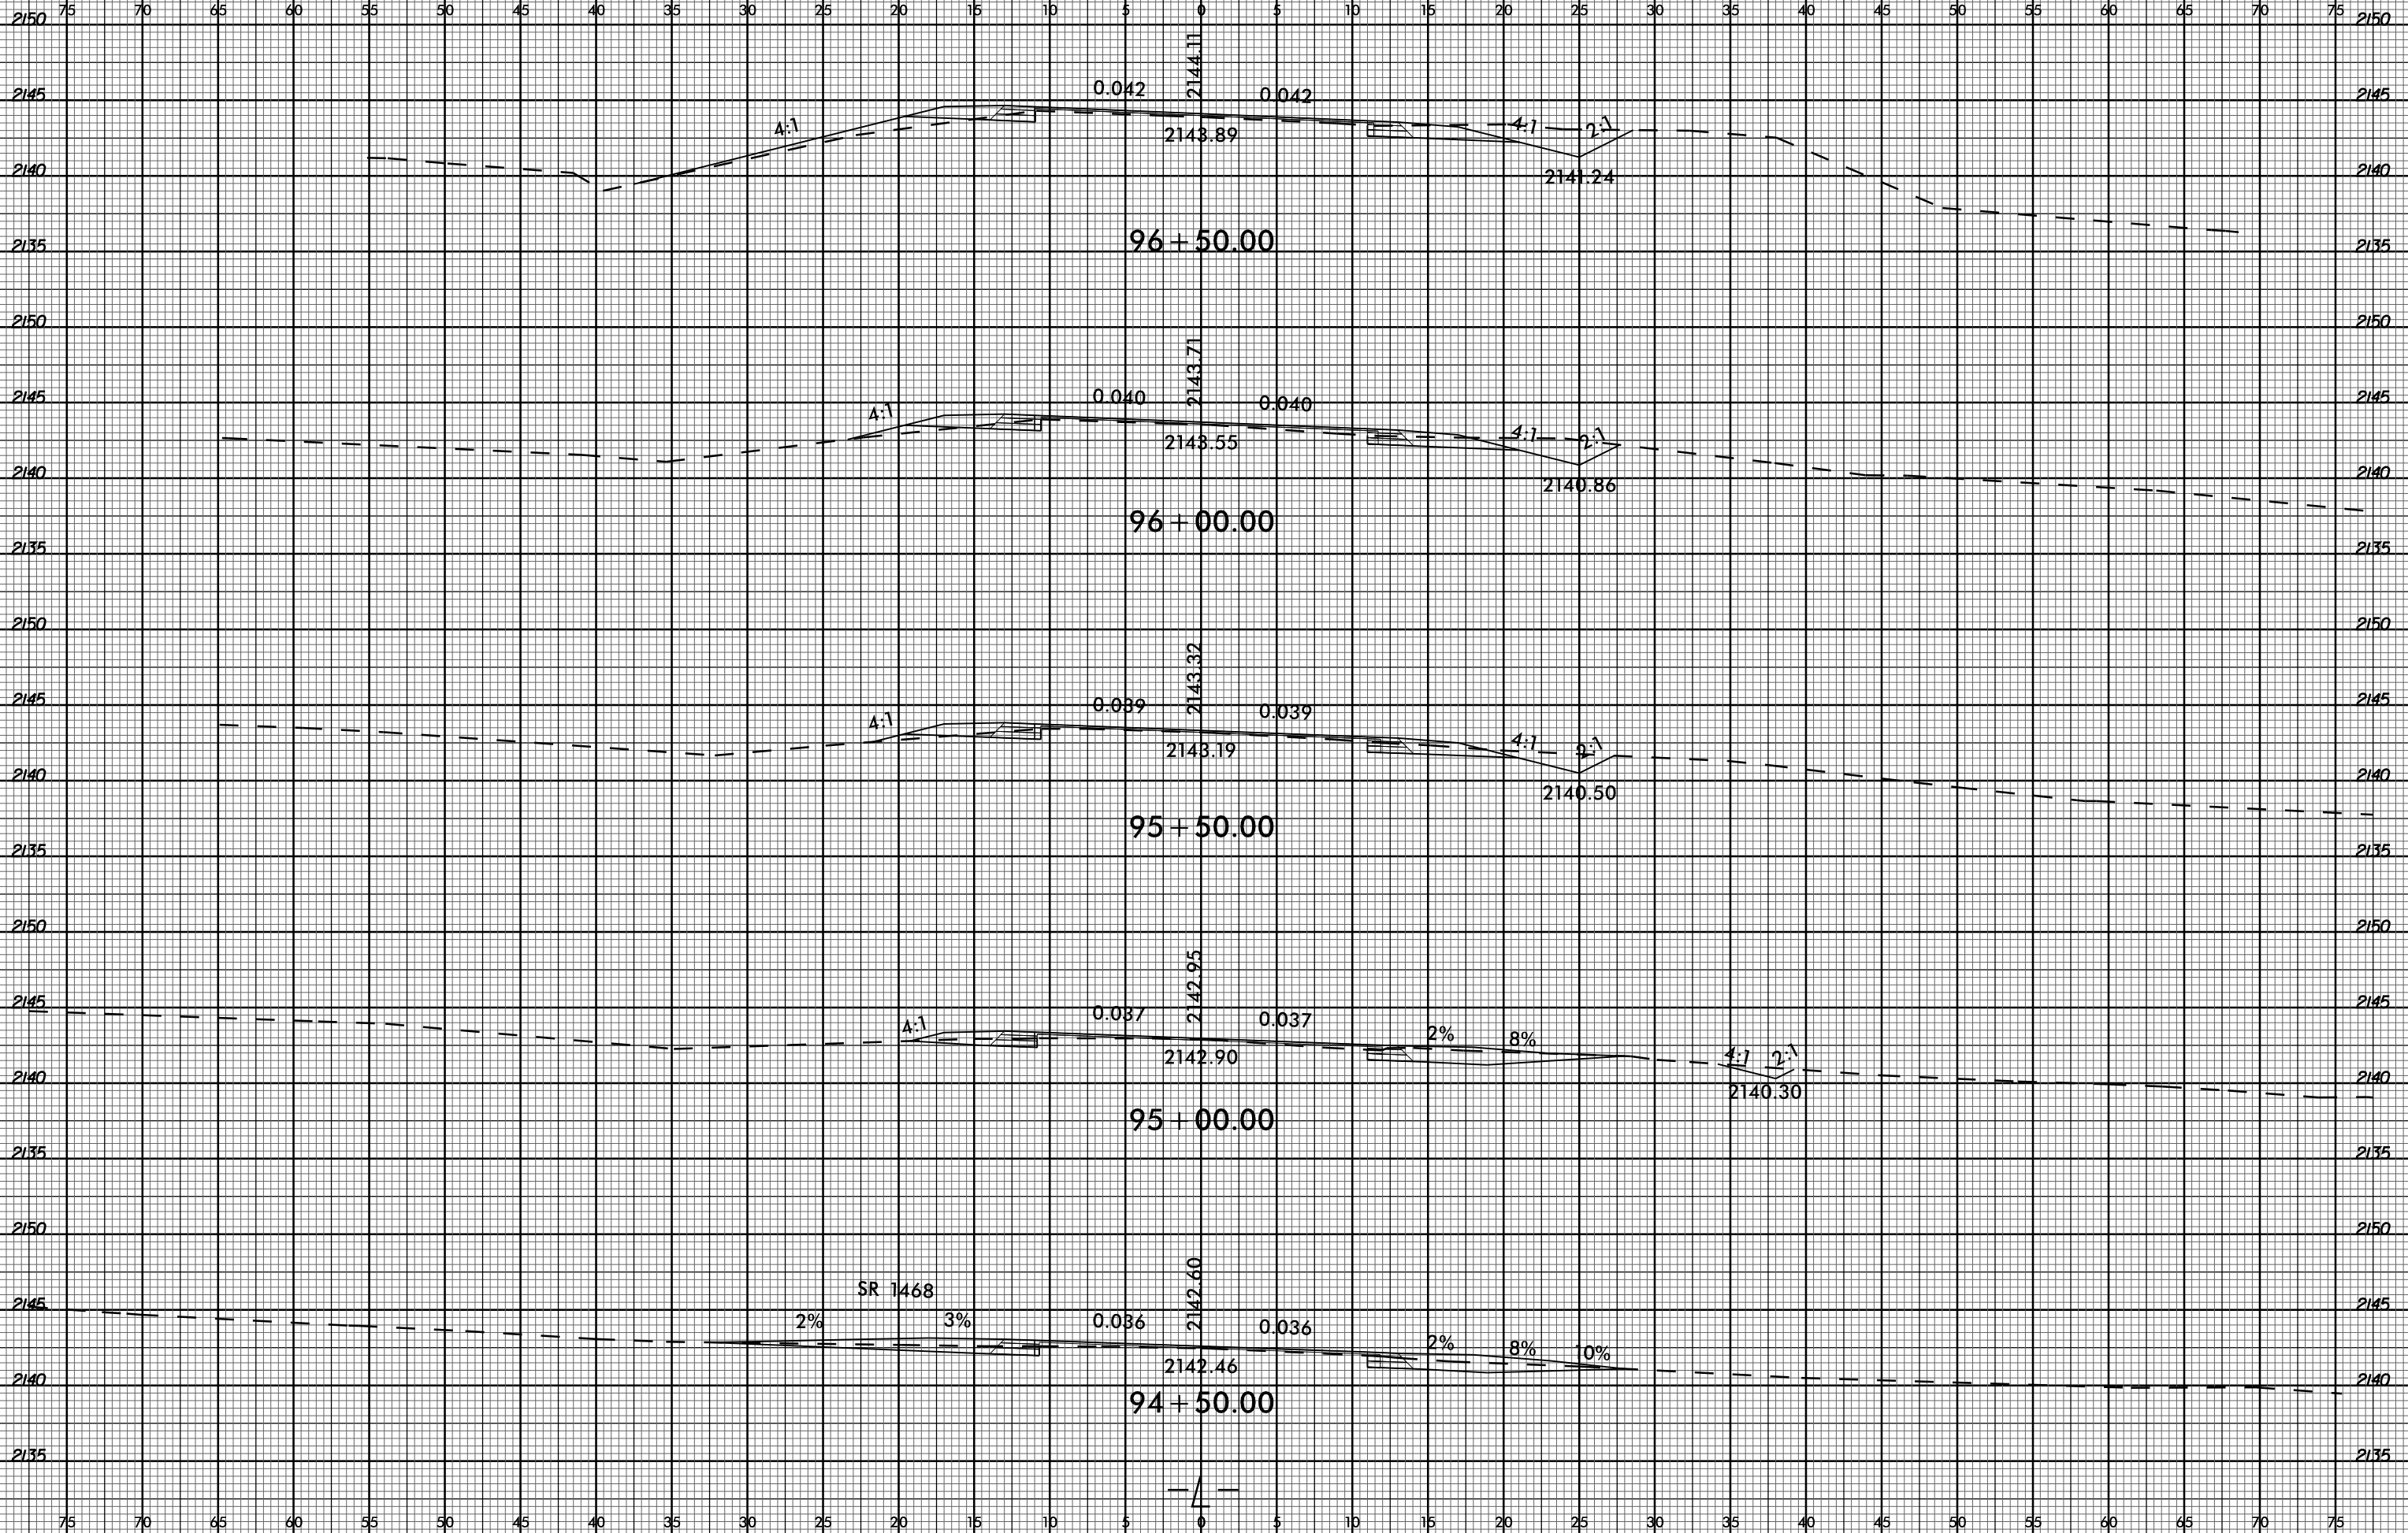


07-NOV-2017 13:37
C:\Users\jgarcia\OneDrive\Documents\W5506_Rdy_xpl.dgn
SUBSETNAME\$38

6/23/16




PROJ. REFERENCE NO.
W-5506

SHEET NO.
X-38

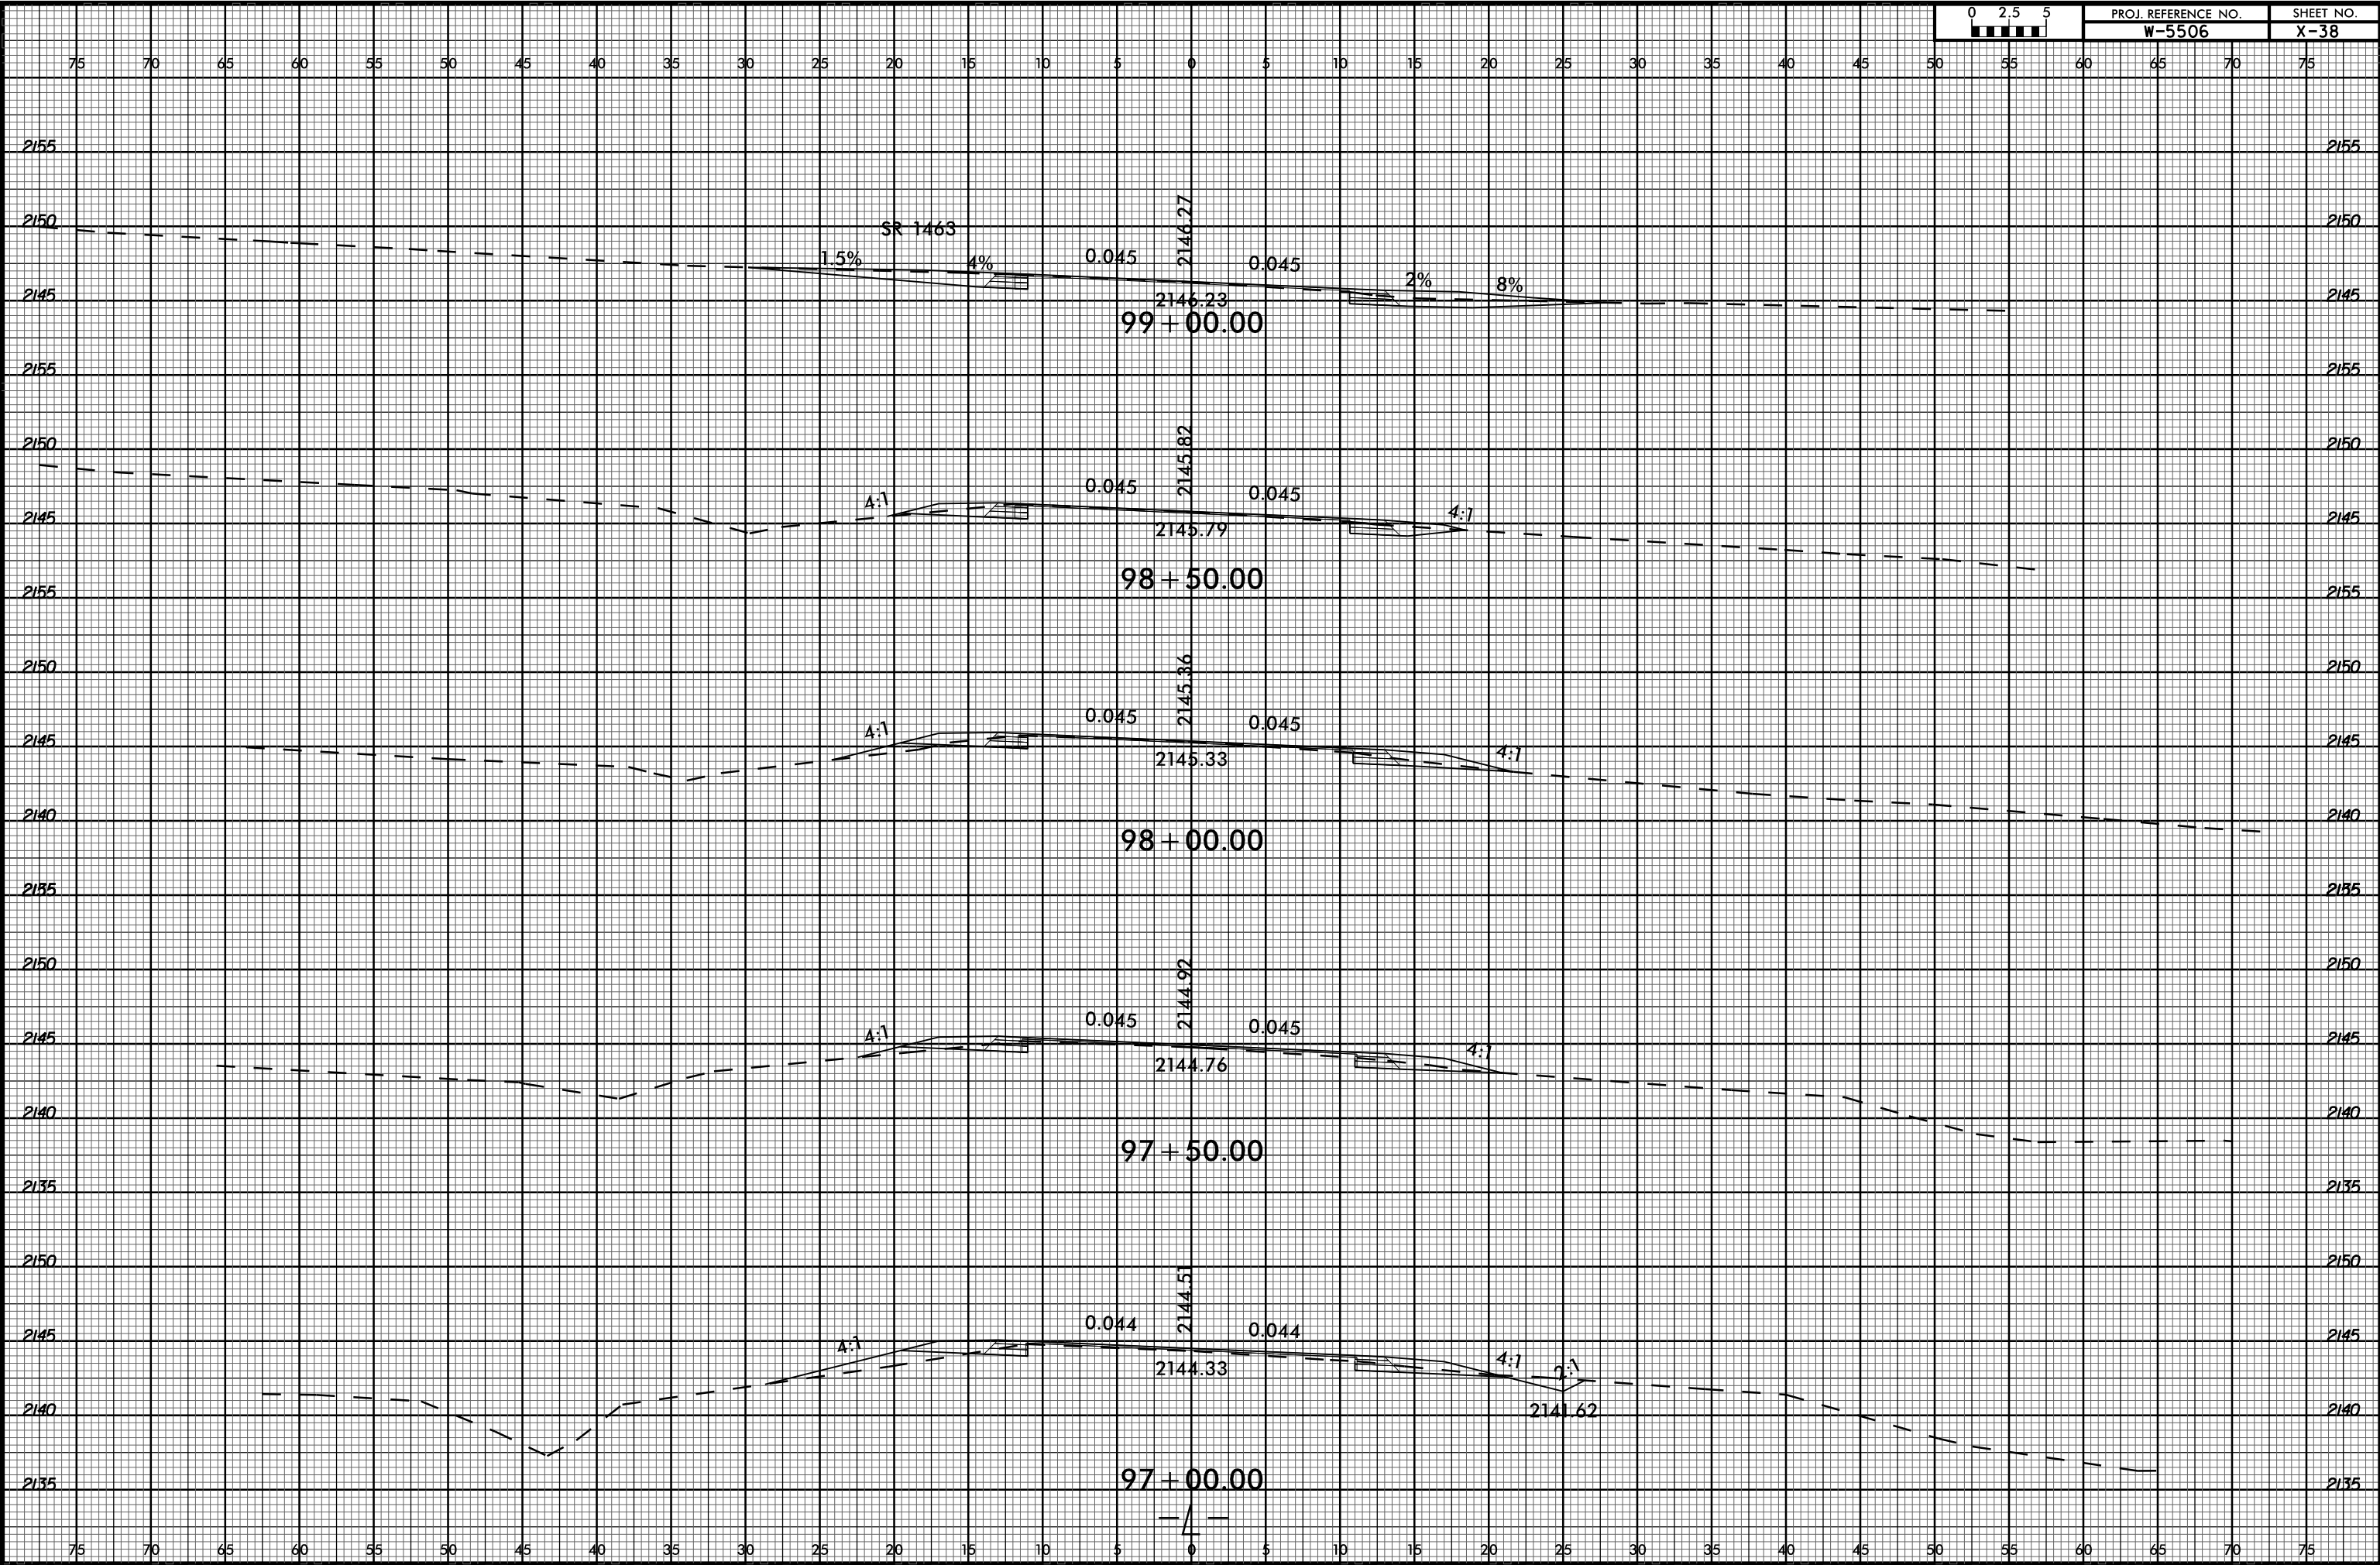


07-NOV-2017 13:37
C:\Users\jgarcia\OneDrive\Documents\W5506_Rdy_xpl.dgn
SUBSTRNAME

6/23/16

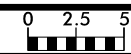

PROJ. REFERENCE NO.	SHEET NO.
W-5506	X-39

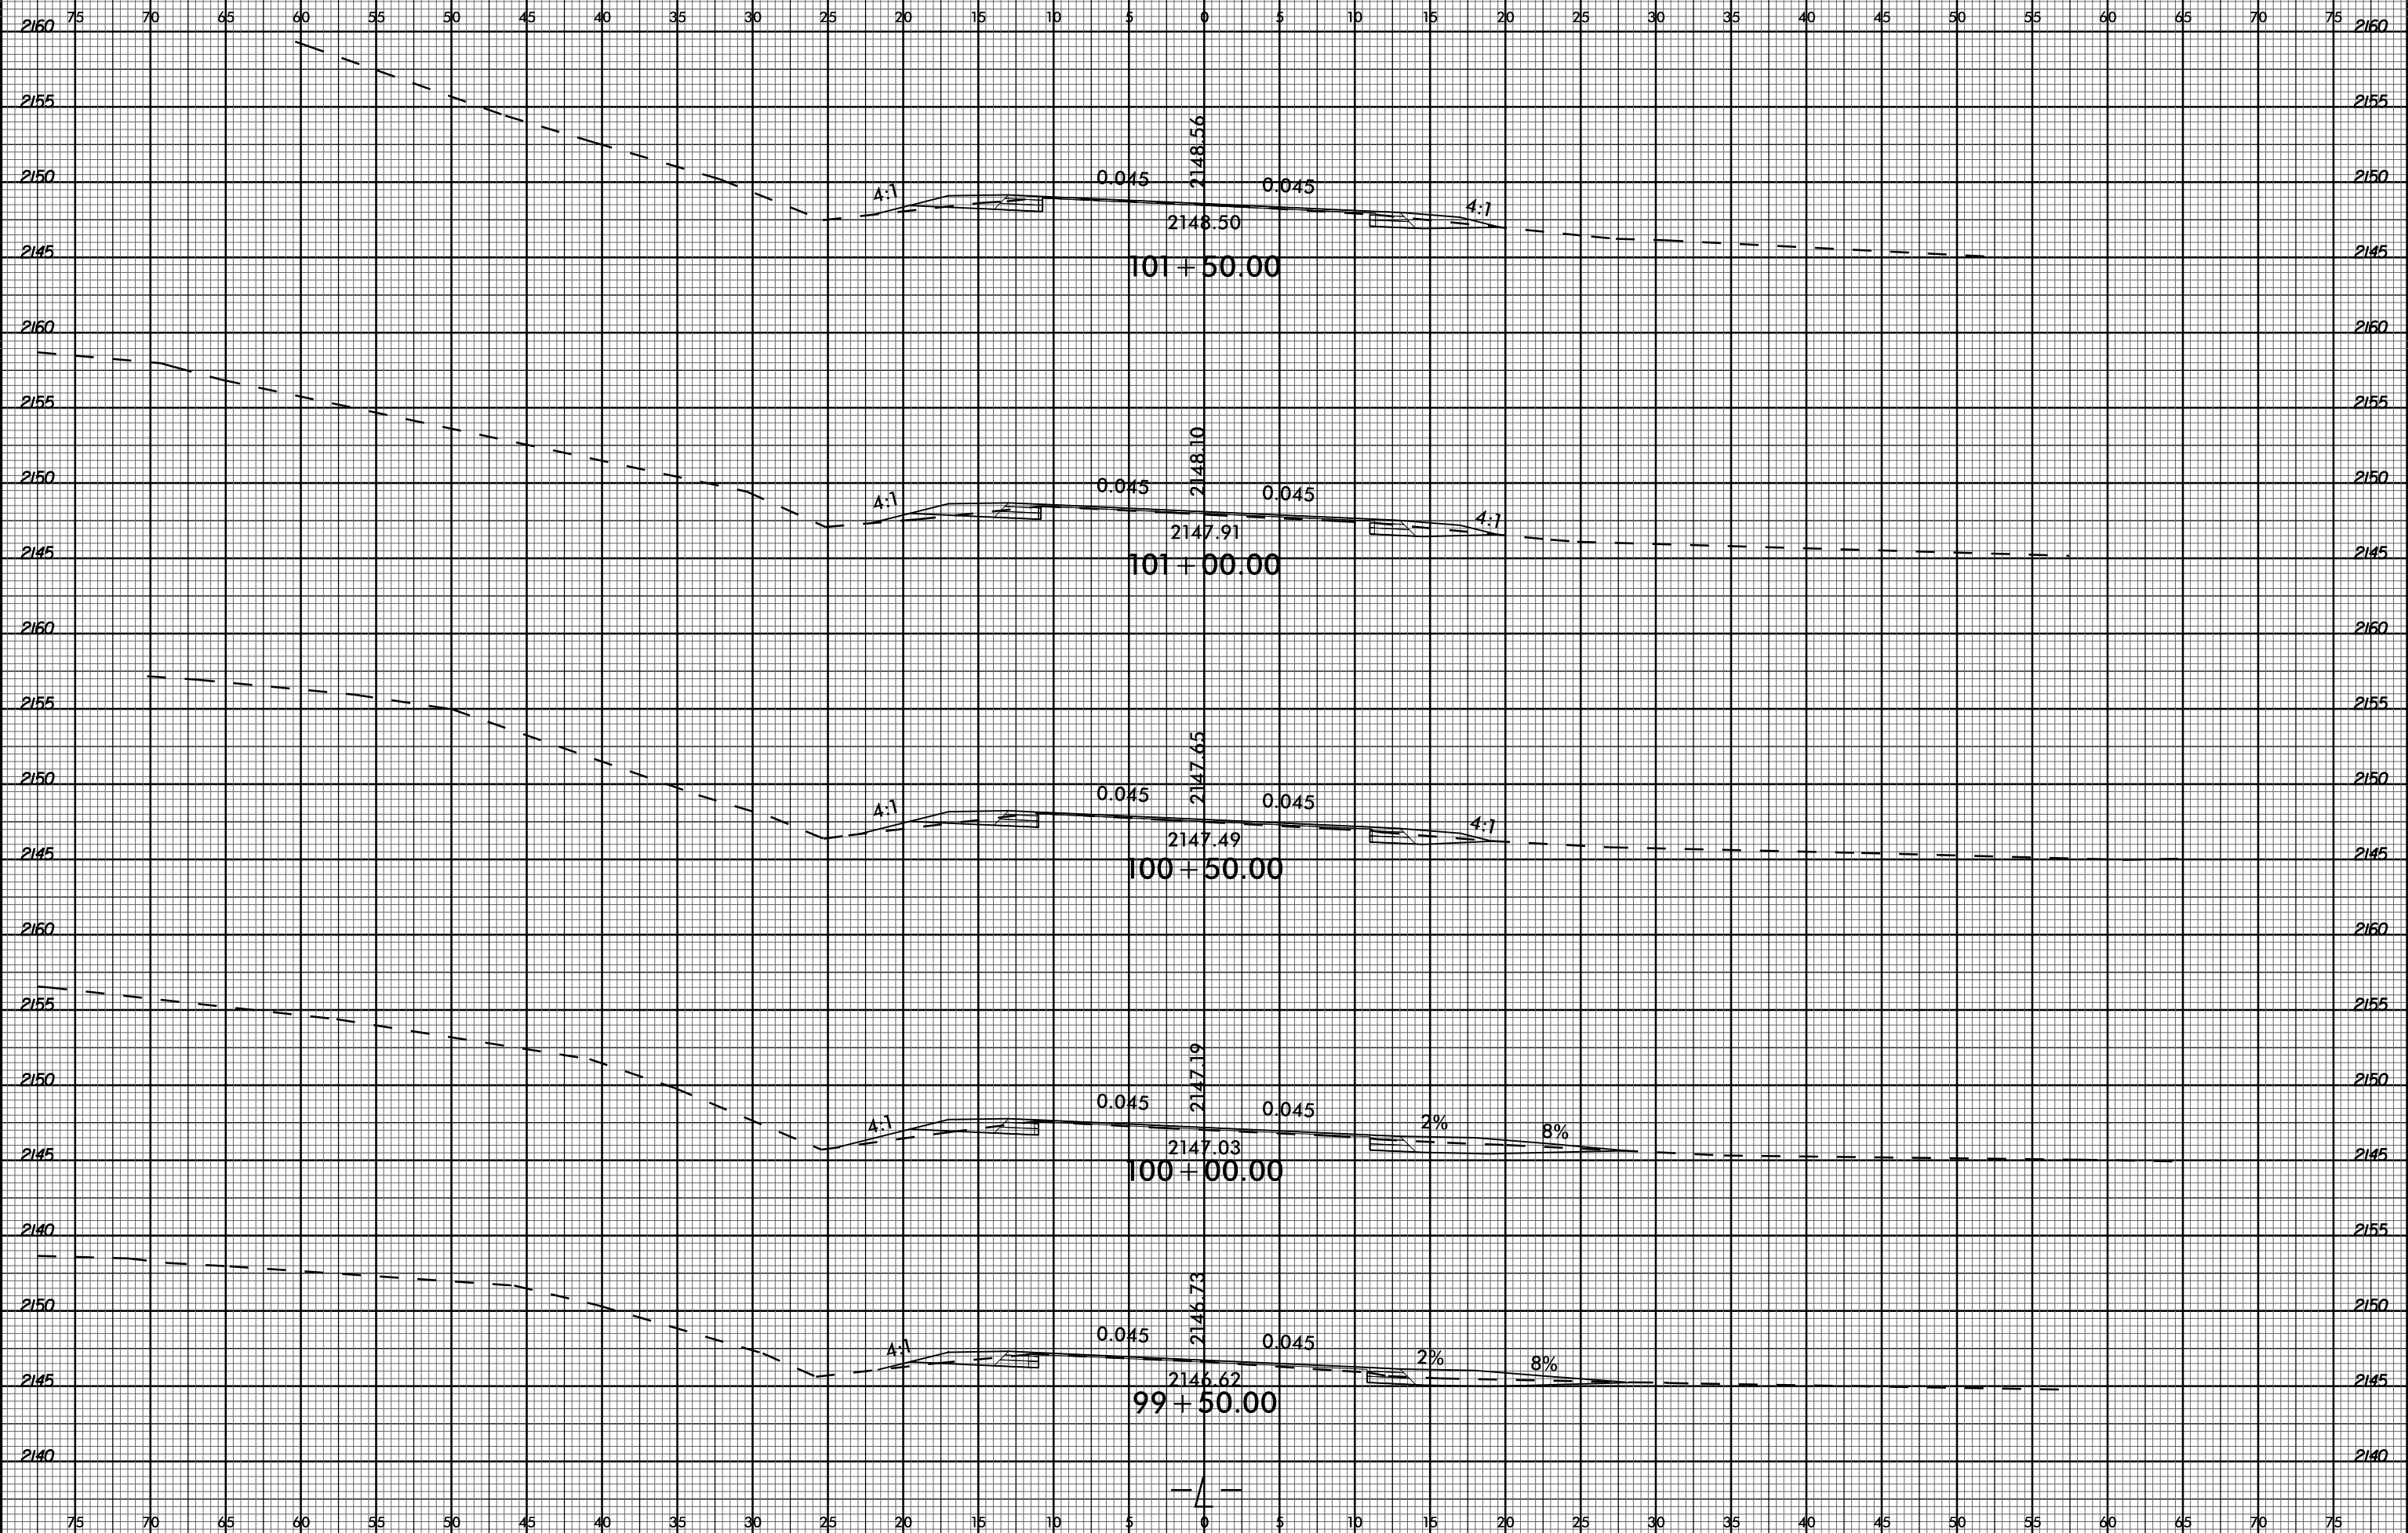


07-NOV-2017 13:37
C:\Users\jgarcia\OneDrive\Documents\W5506_Rdy_xpl.dgn
SUBSTRNAME\$\$\$\$

6/23/16



PROJ. REFERENCE NO.
W-5506

SHEET NO.
X-40

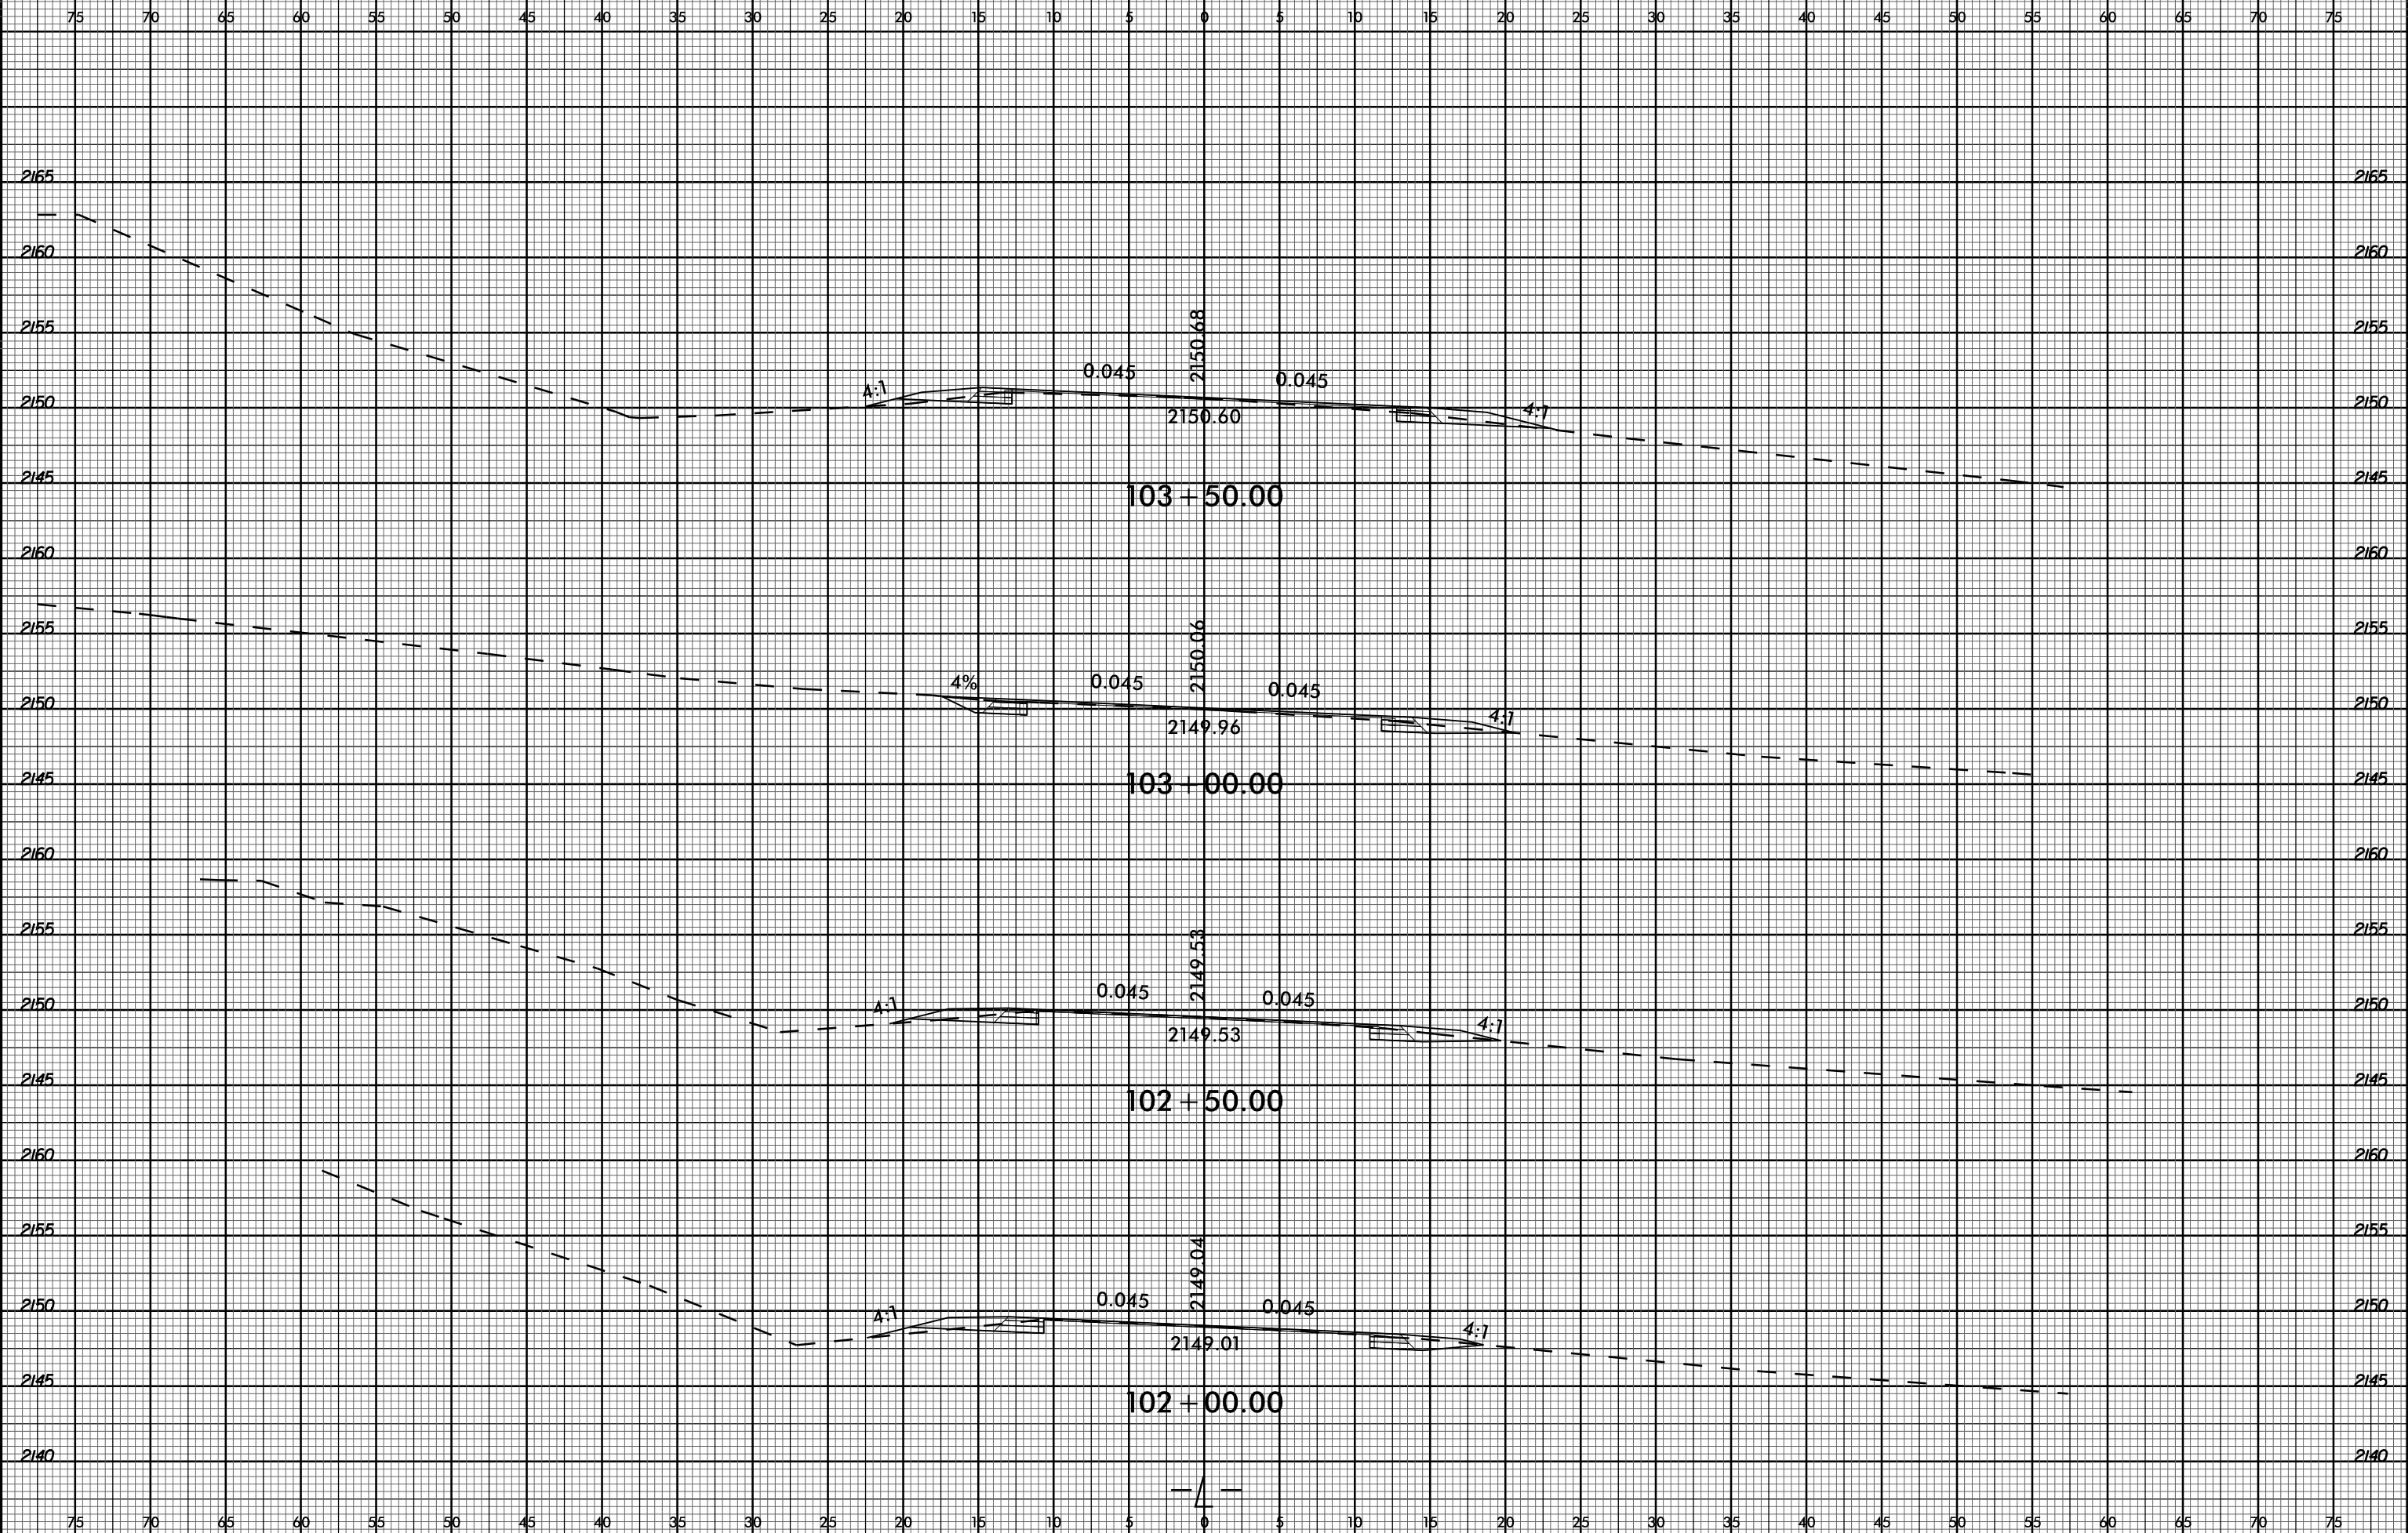


07-NOV-2017 13:37
C:\Users\jgarcia\OneDrive\Documents\W5506_Rdy_xpl.dgn
SUBSETNAME\$\$\$\$

6/23/16



PROJ. REFERENCE NO.
W-5506

SHEET NO.
X-41

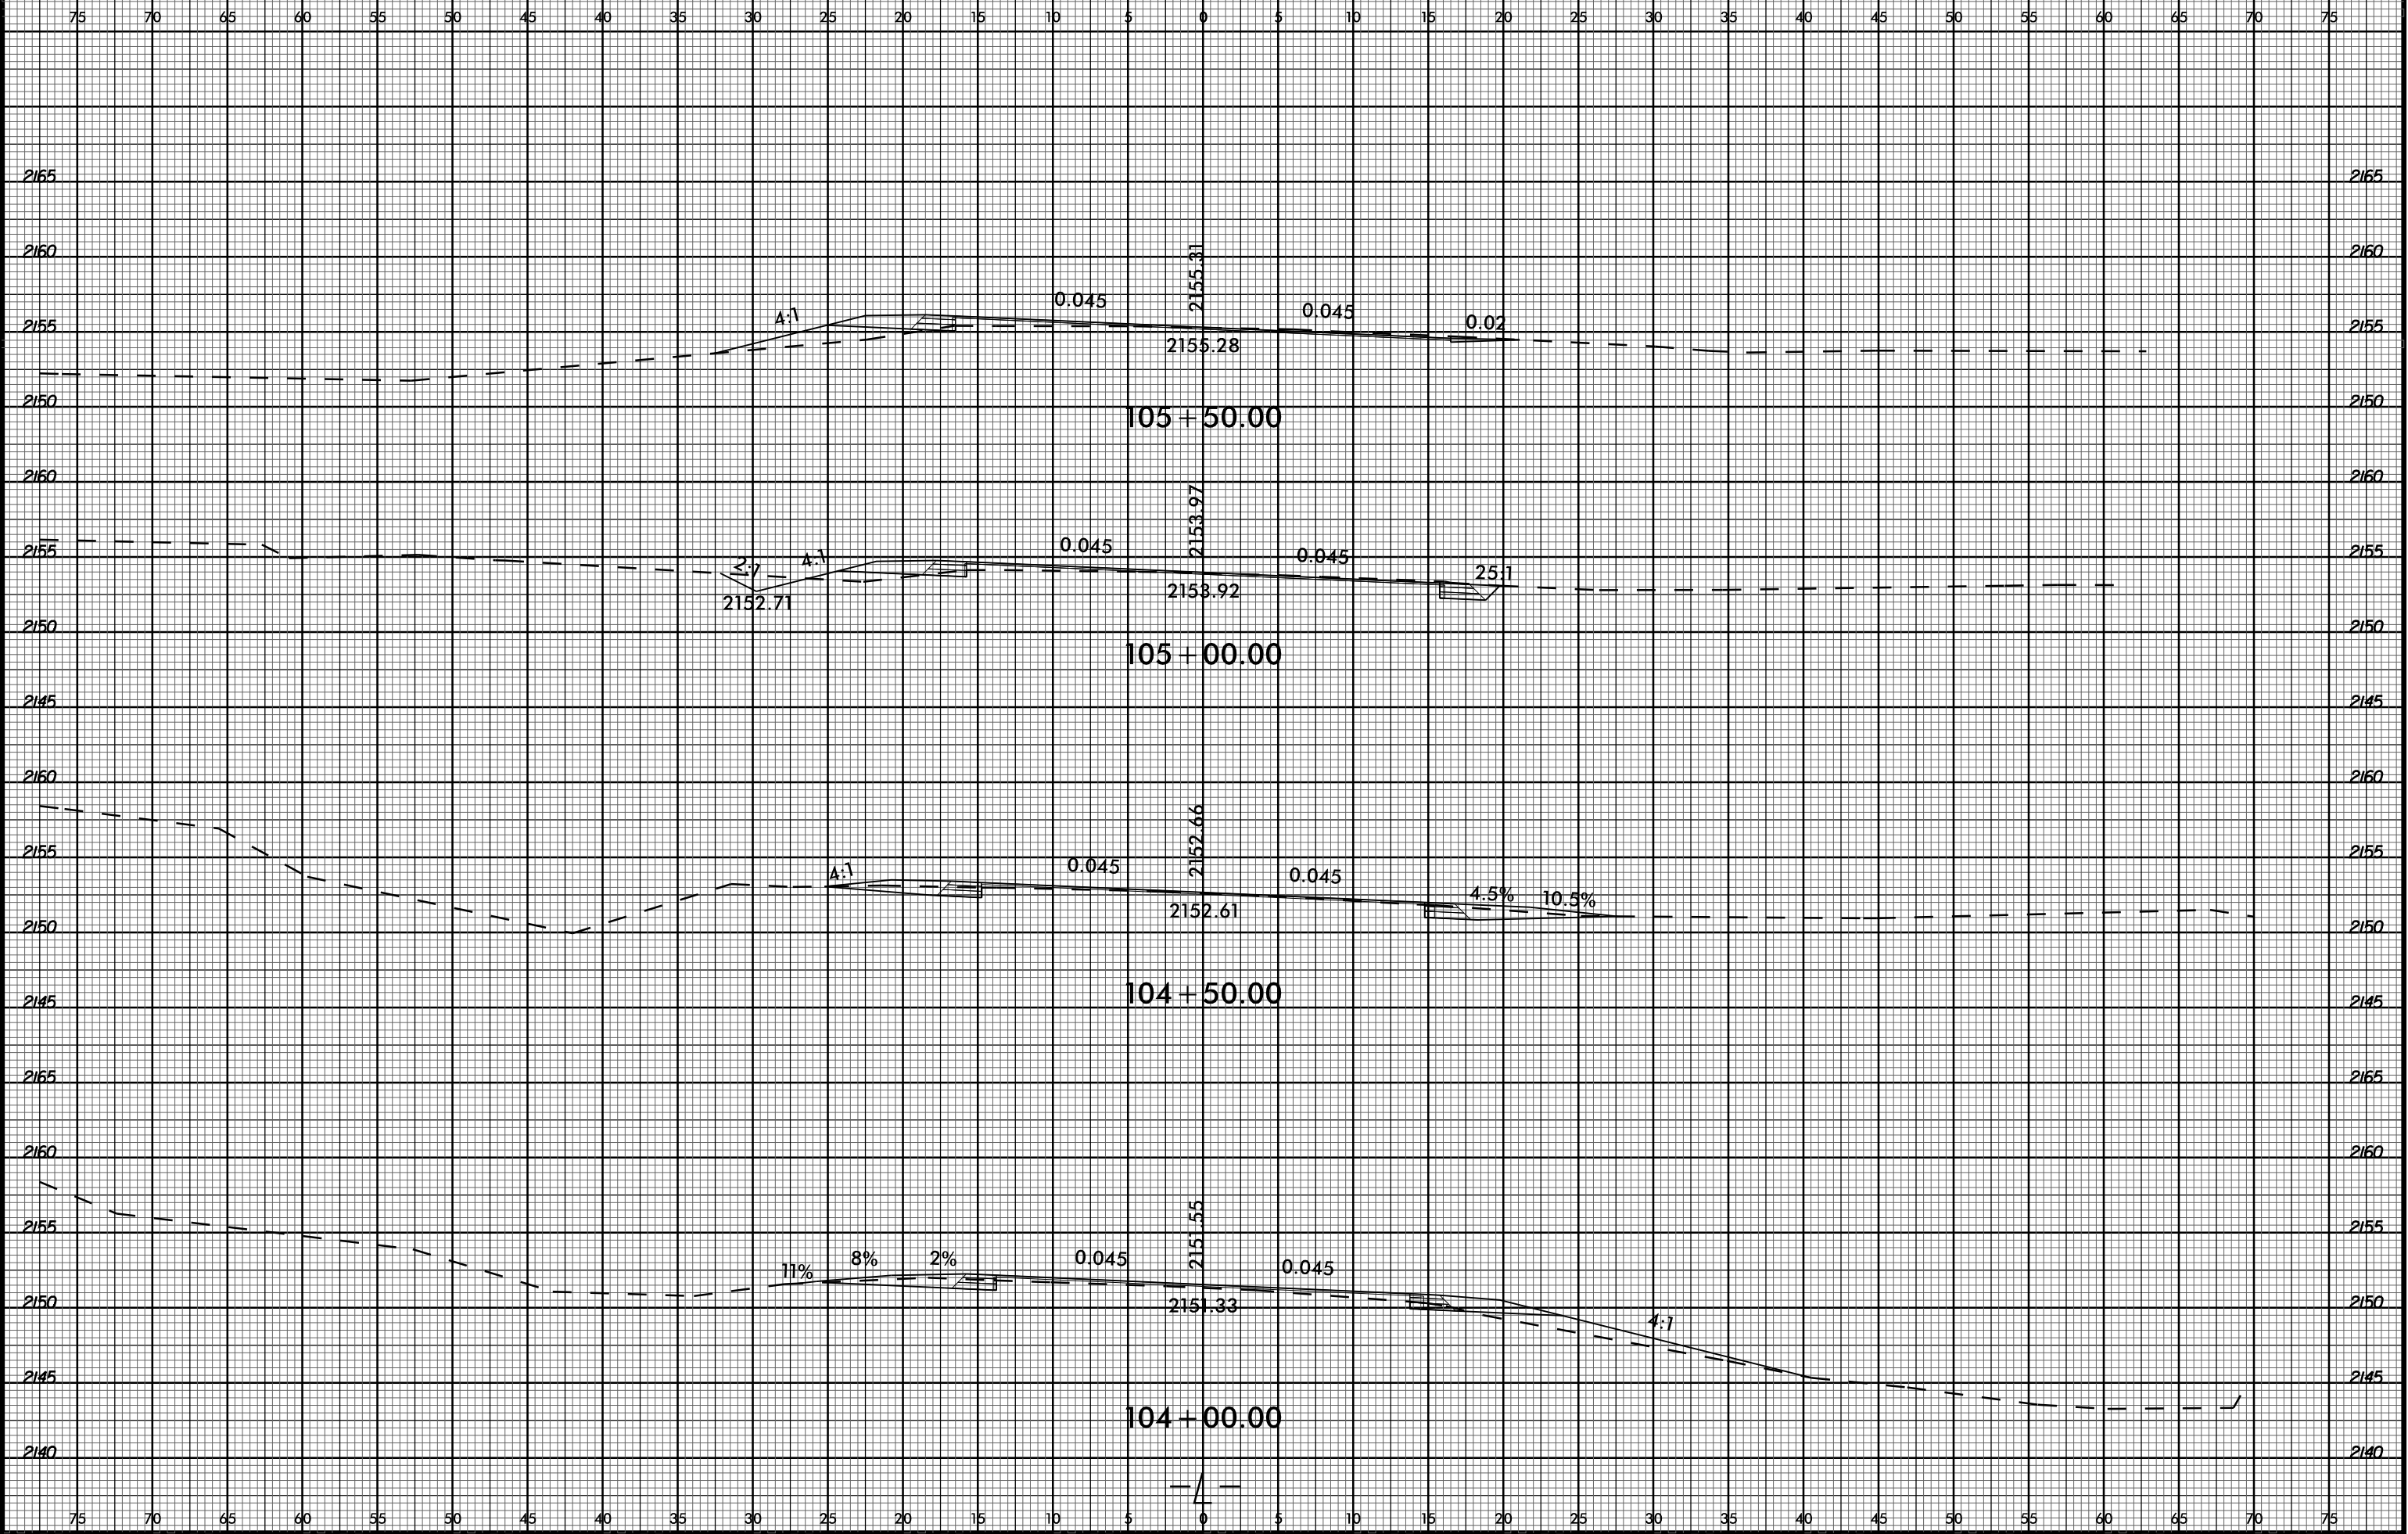

07-NOV-2017 13:38
C:\Users\jgarcia\OneDrive\Documents\W5506_Rdy_xpl.dgn
SUBSETNAME\$33


6/23/16



PROJ. REFERENCE NO.
W-5506

SHEET NO.
X-42

75 70 65 60 55 50 45 40 35 30 25 20 15 10 5 0 5 10 15 20 25 30 35 40 45 50 55 60 65 70 75

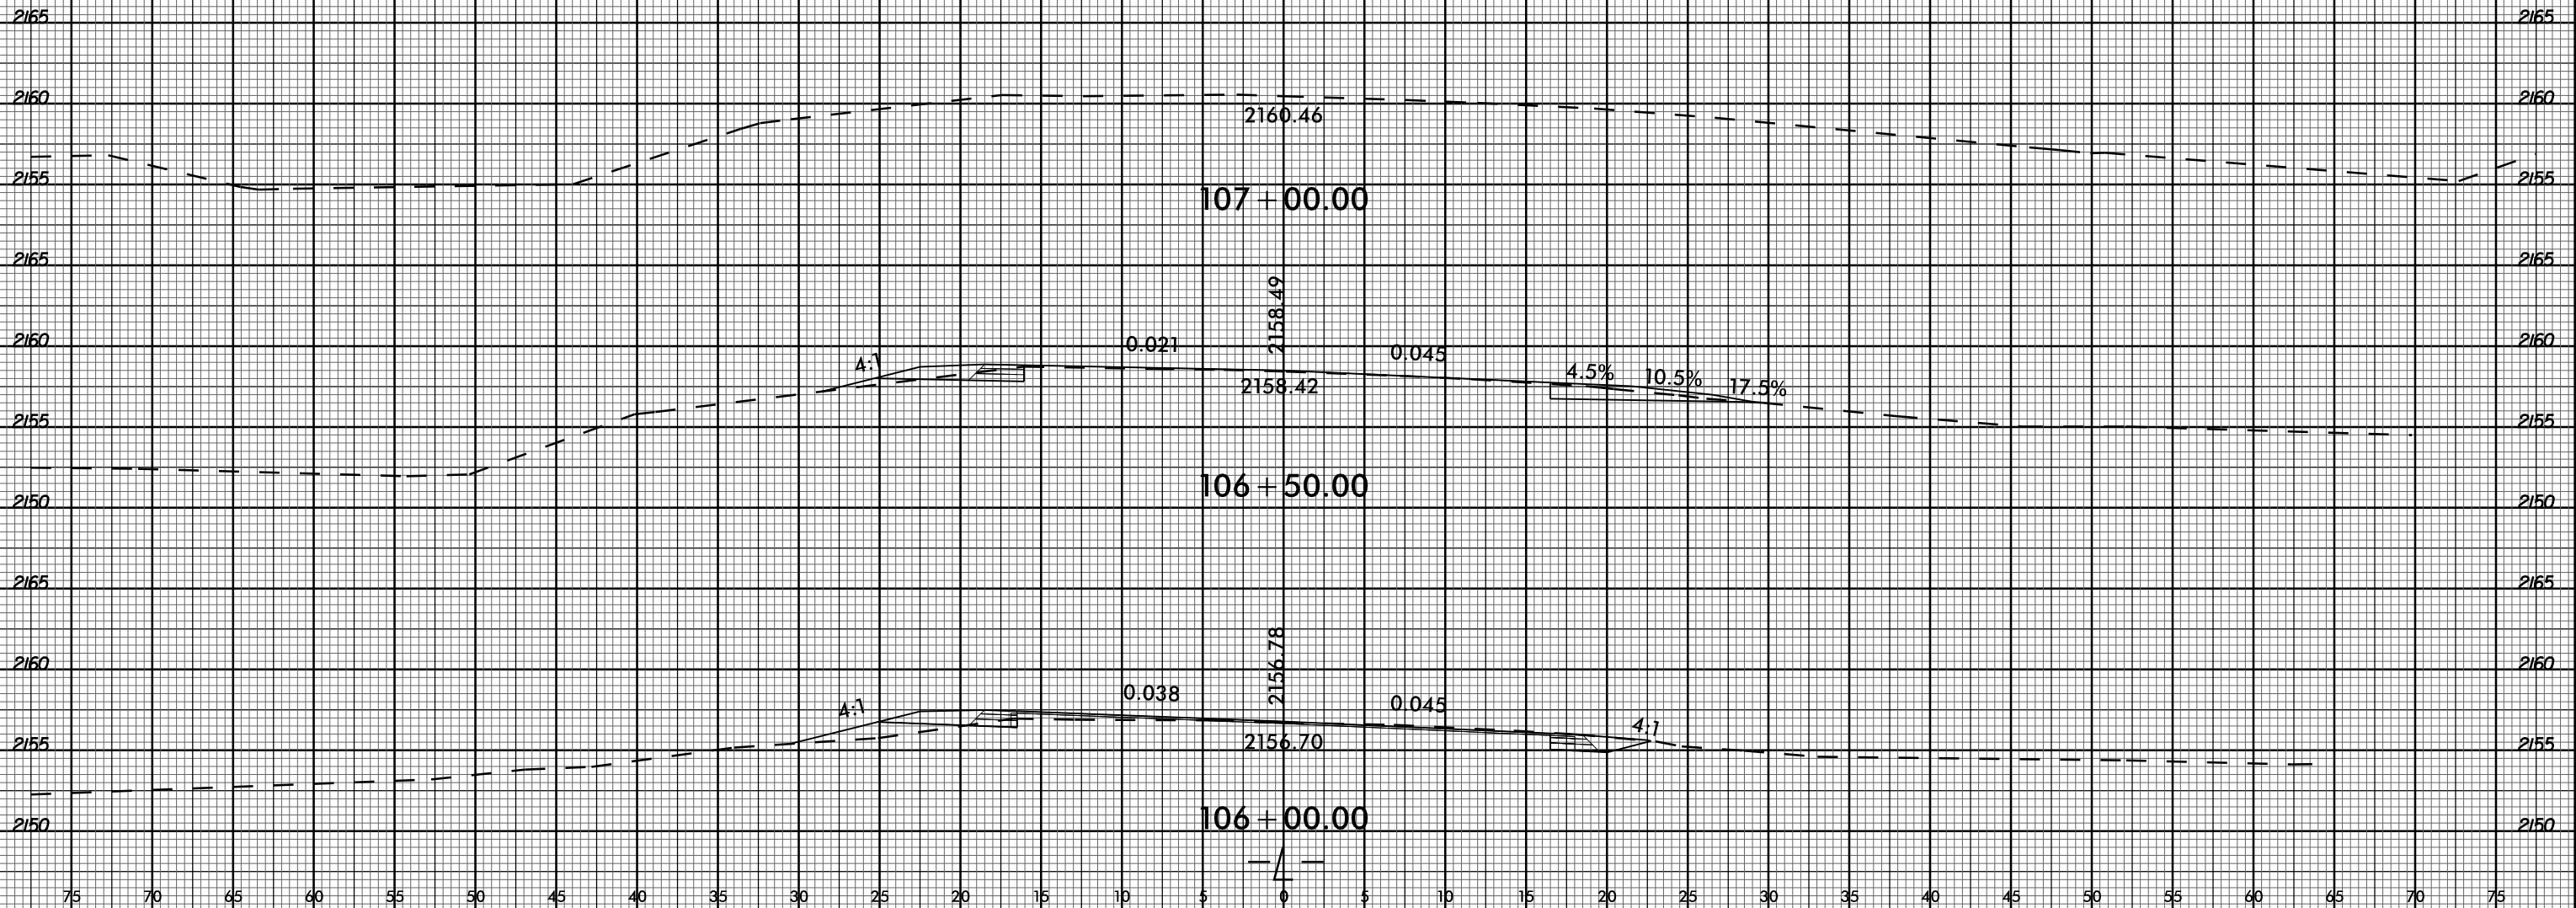

07-NOV-2017 13:38
C:\Users\jerry\OneDrive\Documents\W5506_Pd.dwg
SUBSETNAME