


HIGHWAY LANDSCAPE DEVELOPMENT PROJECT

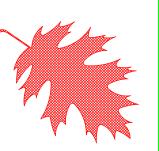


T.I.P. #	STATE PROJECT W.B.S. #	SHEET #	SHEET # TOTAL
_		L 1	4
FED. PROJ. #	DESCRIPTION		DIVISION
_	LANDSCAPE		3



DUPLIN COUNTY LANDSCAPE ENHANCEMENT

LOCATION: Kenansville, NC- Various Locations
TYPE OF WORK: Gateway Signs and Landscaping

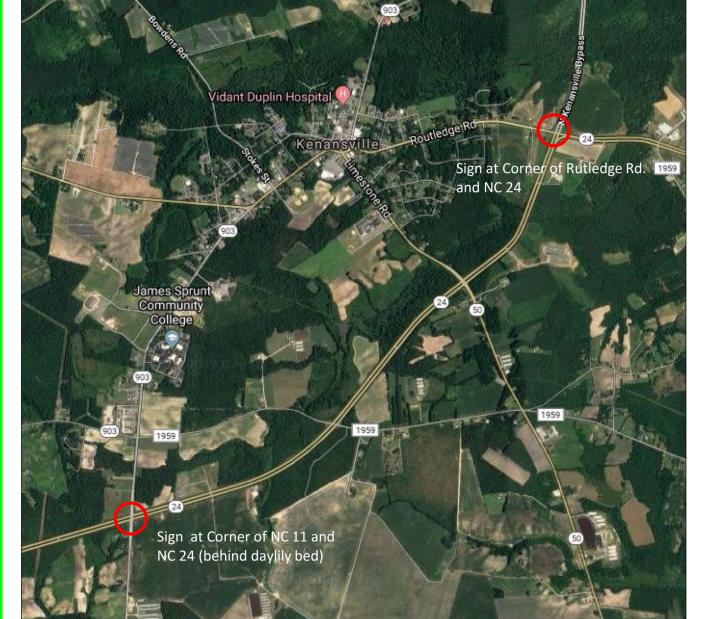


PROJECT

LOCATION

SUMMARY OF QUANTITIES

Quan	Unit	Common Name	Botanical Name	Size	Notes
9	Ea	Brodie Eastern Red Cedar	Juniperus virginiana 'Brodie'	5'-6'	24" spread
155	SY	Tifway Bermuda Sod			
8	CY	Mulch			
0.25	ACRE	Clearing & Grubbing			
2	EA	Gateway Brick Sign			

Vicinity Map

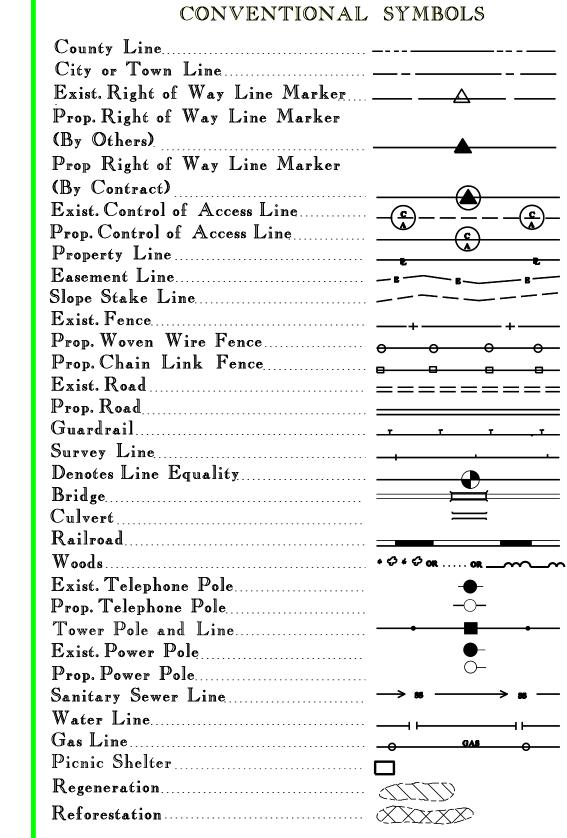

INDEX OF L SHEETS:

L 1 ... TITLE, DESCRIPTION, LOCATION

L 2 ... PLANTING DETAILS

3 ... SITE/LANDSCAPE PLAN

L 4 ... SIGN DETAILS

PREPARED BY: BK DATE: 5/2019

DATE	DESCRIPTION

REVISIONS



STATE OF NORTH CAROLINA DEPARTMENT OF TRANSPORTATION LOCATION: Kenansville NC- 3 Area Locations


TYPE of WORK: Entrance Sign Construction & Landscaping


COUNTY: DUPLIN COUNTY


2014 American Standard for Nursery Stock
2018 NCDOT STANDARD SPECIFICATIONS


PREPARED IN THE OFFICE OF:
NCDOT- ROADSIDE ENVIRONMENTAL UNIT
LANDSCAPE DESIGN & DEVELOPMENT SECTION


1557 MAIL SERVICE CENTER
RALEIGH NC 27699 919-707-2920

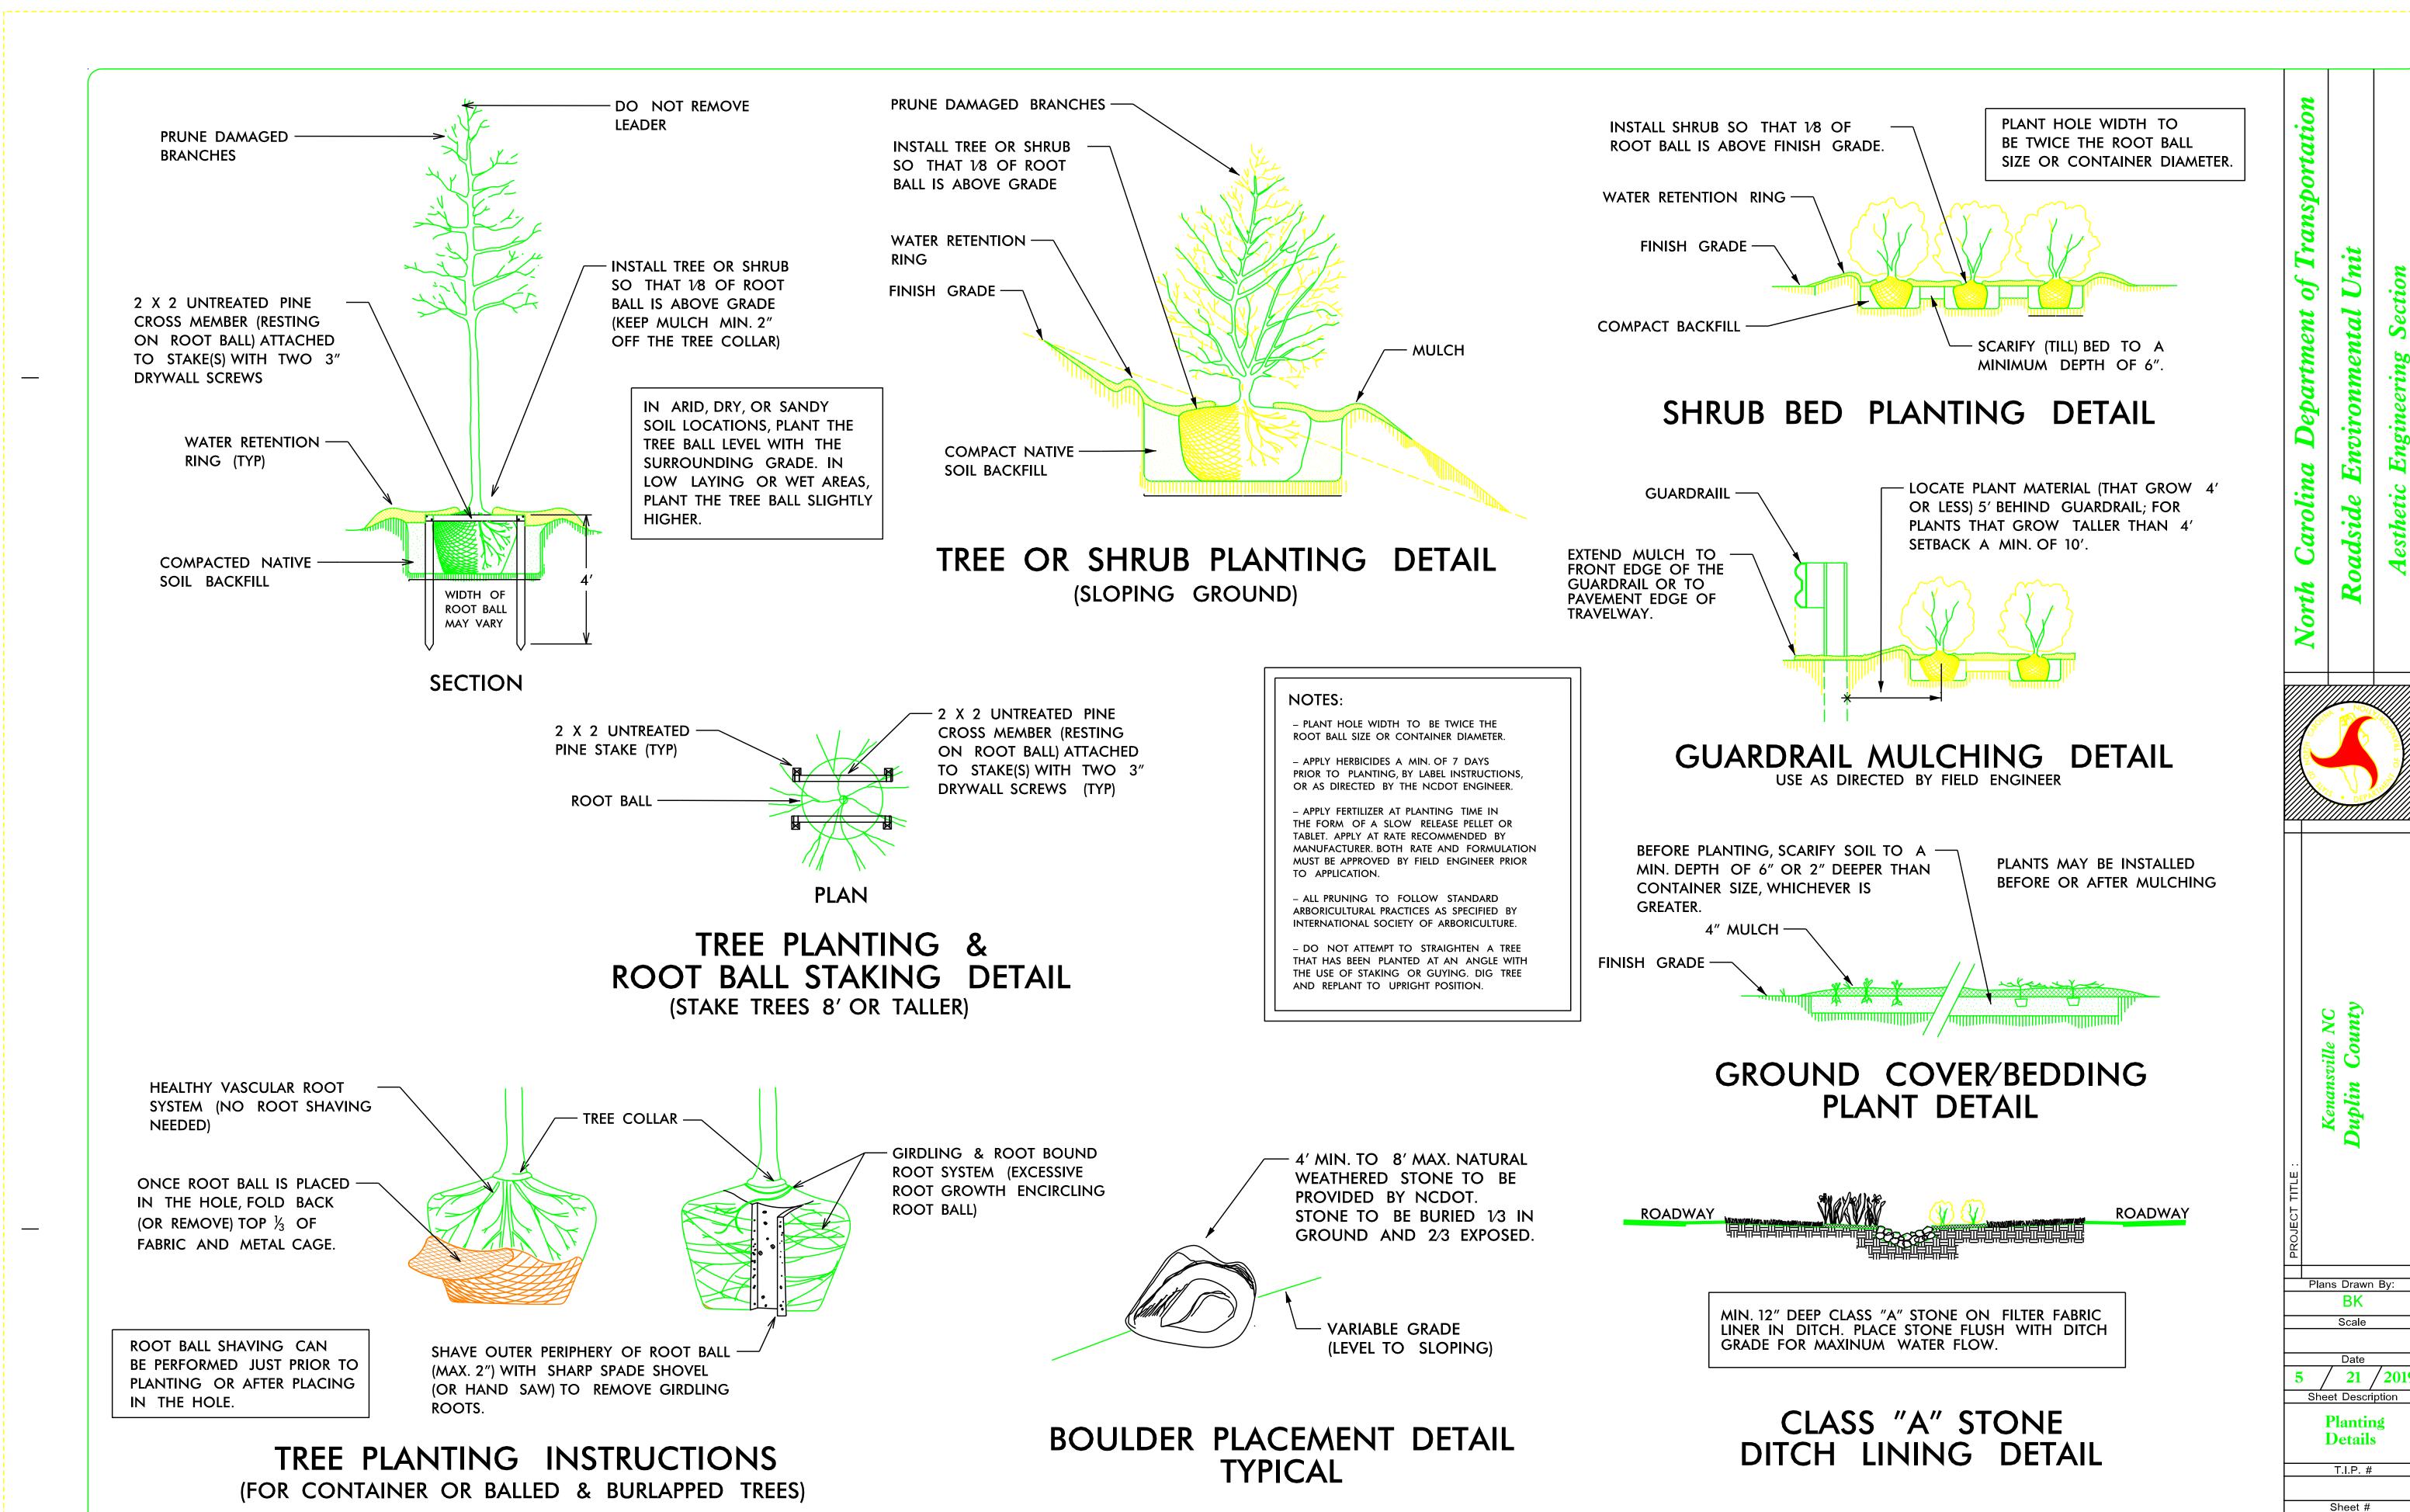

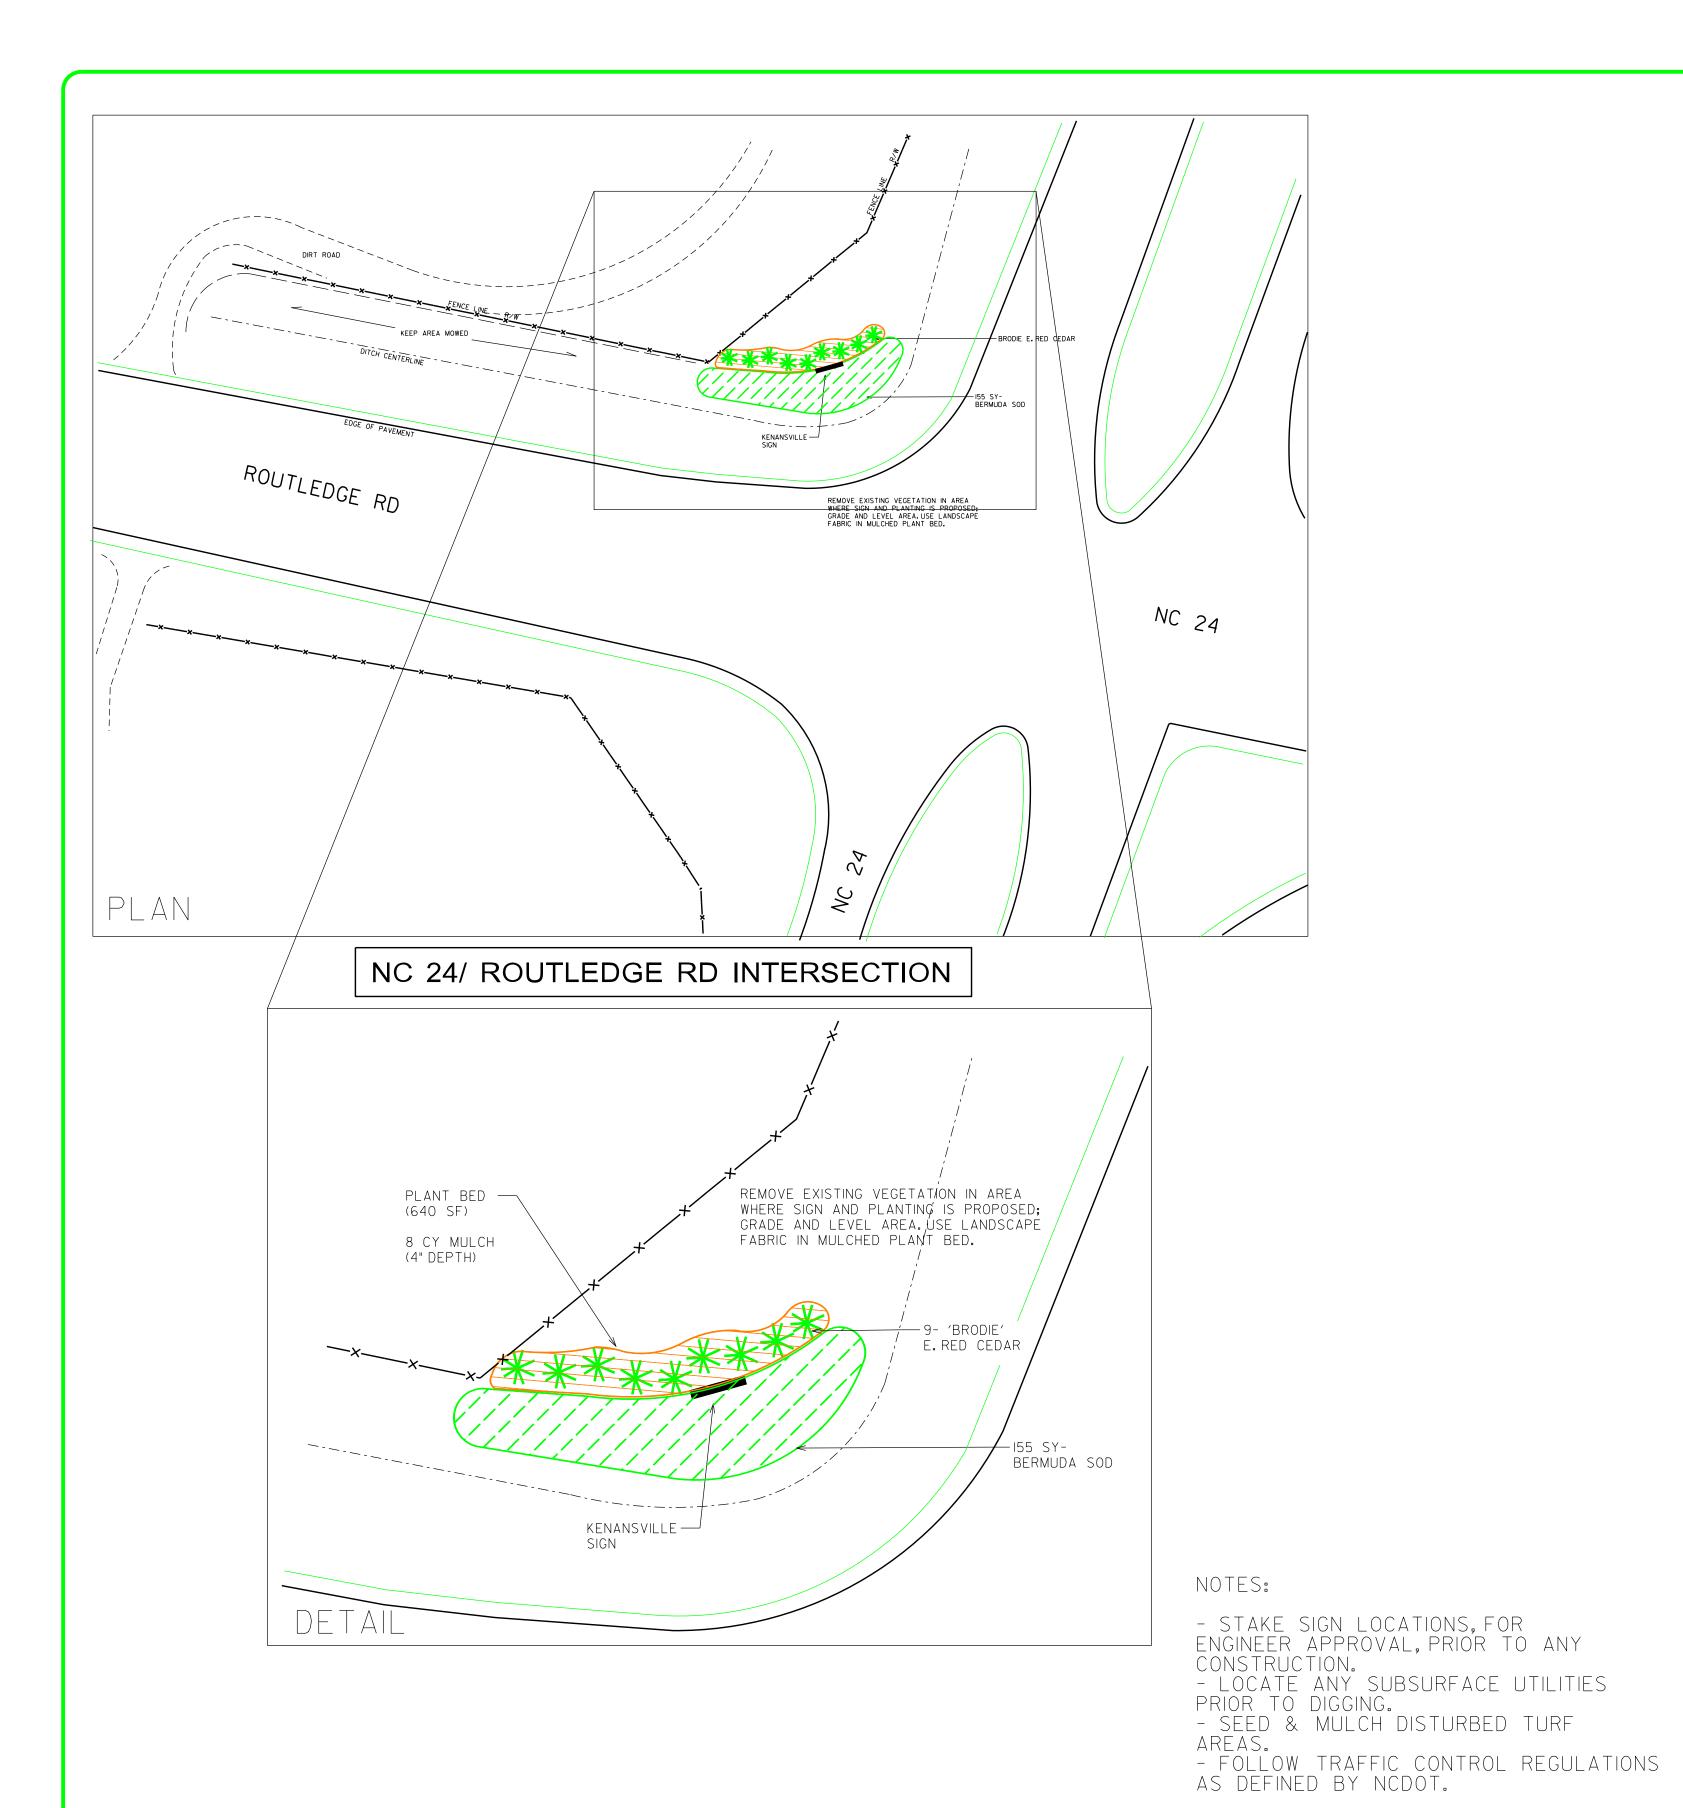

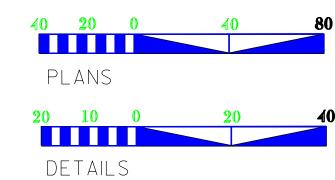

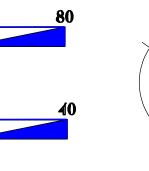

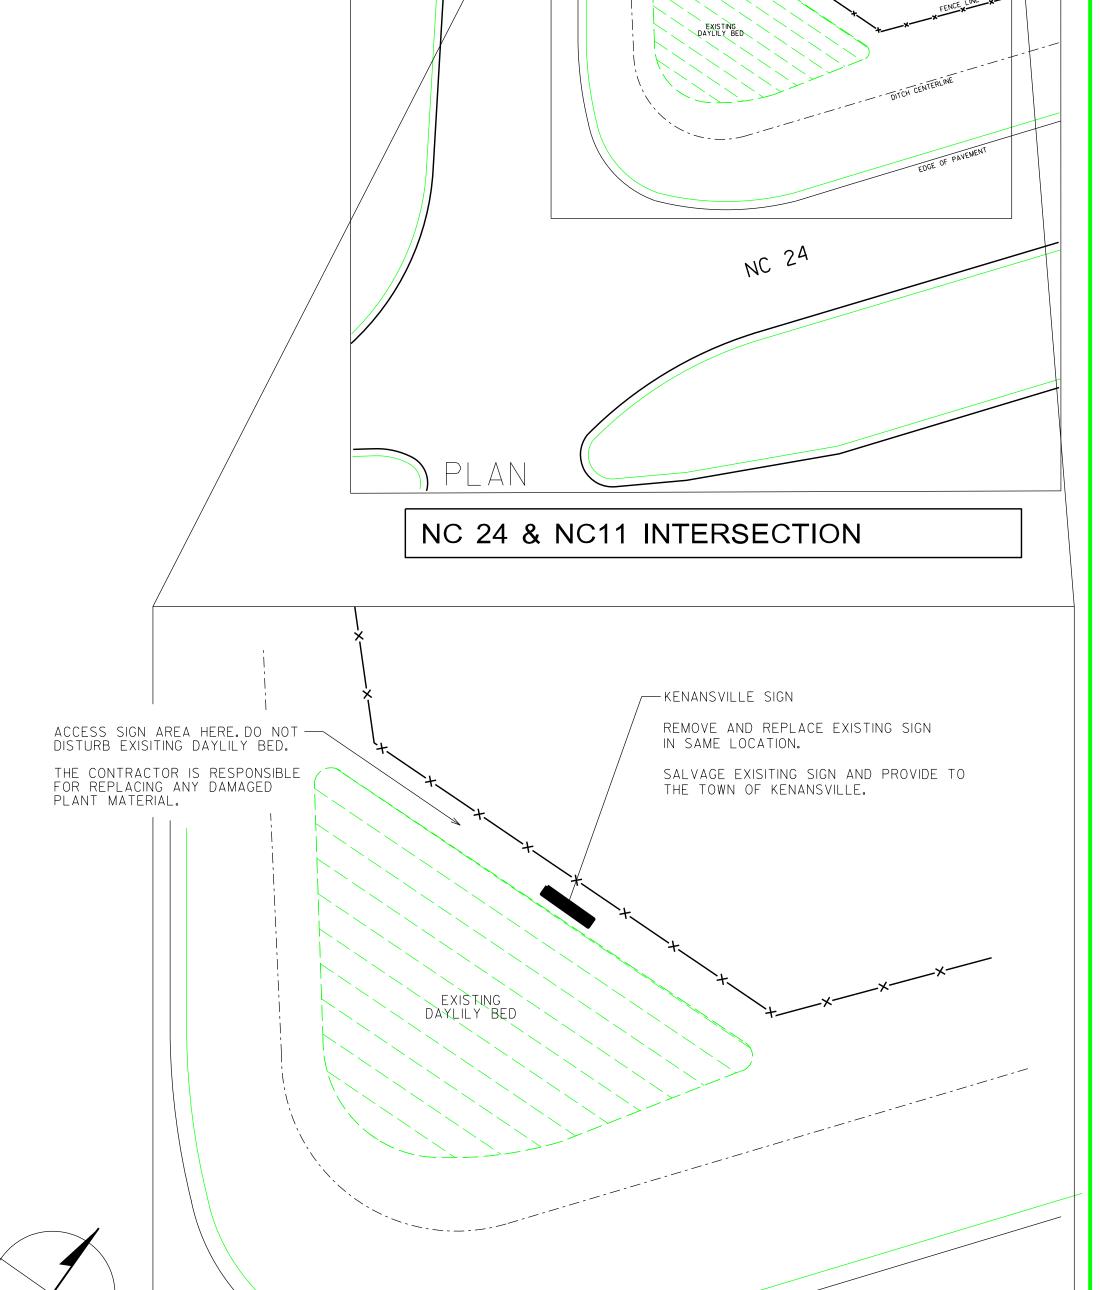



NCDOT - Roadside Environmental Unit

http://www.ncdot.org/doh/operations/dp_chief_eng/roadside/

Aesthetic Engineering Section
1557 Mail Service Center Raleigh NC 27699-1557
ph: 919-707-2920 fax: 919-715-2554


Kenansville NC Gateway Signage & Landscaping




on:	prel. design date: 5/2019	Gateway Enhancement
escripti	checked by & date :	SITE PLANS
sheet d	final design date :	

DETAIL

REMOVE AND REPLACE EXISTING SIGN IN SAME LOCATION; PROVIDE EXISTING SIGN TO TOWN OF KENANSVILLE

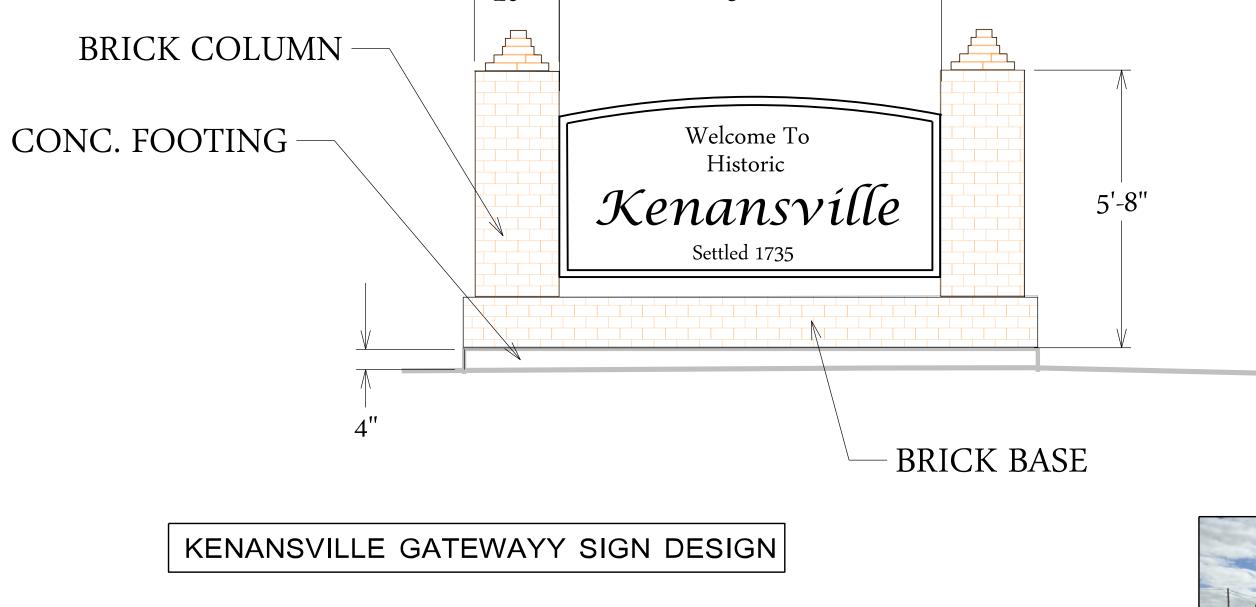

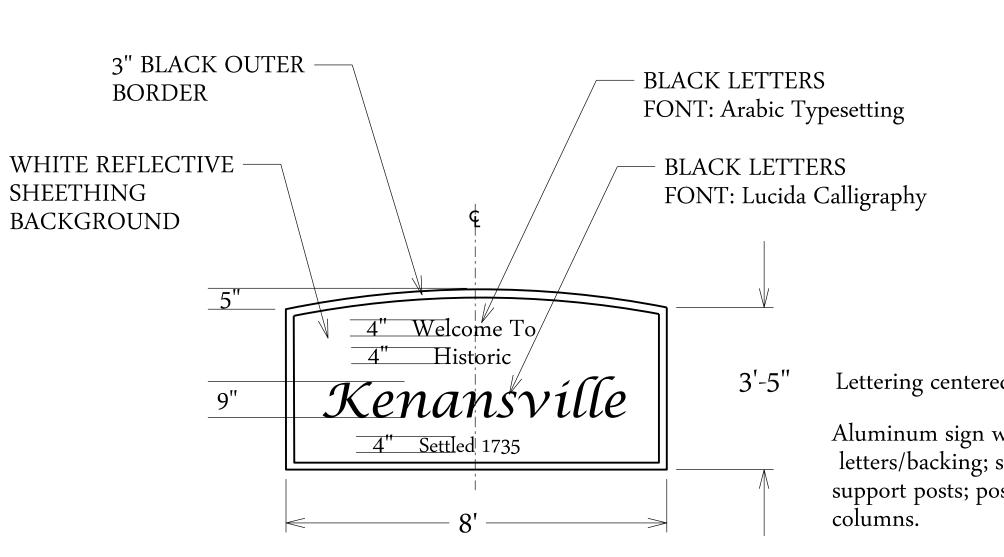

GATEWAY SIGN LETTERING LAYOUT




EXISTING SIGN

(LOCATED ON NC 50 NEAR TYNDALL ST)

Lettering centered within the sign.

Aluminum sign with reflective sheething letters/backing; sign attached to square support posts; posts anchored to brick columns.

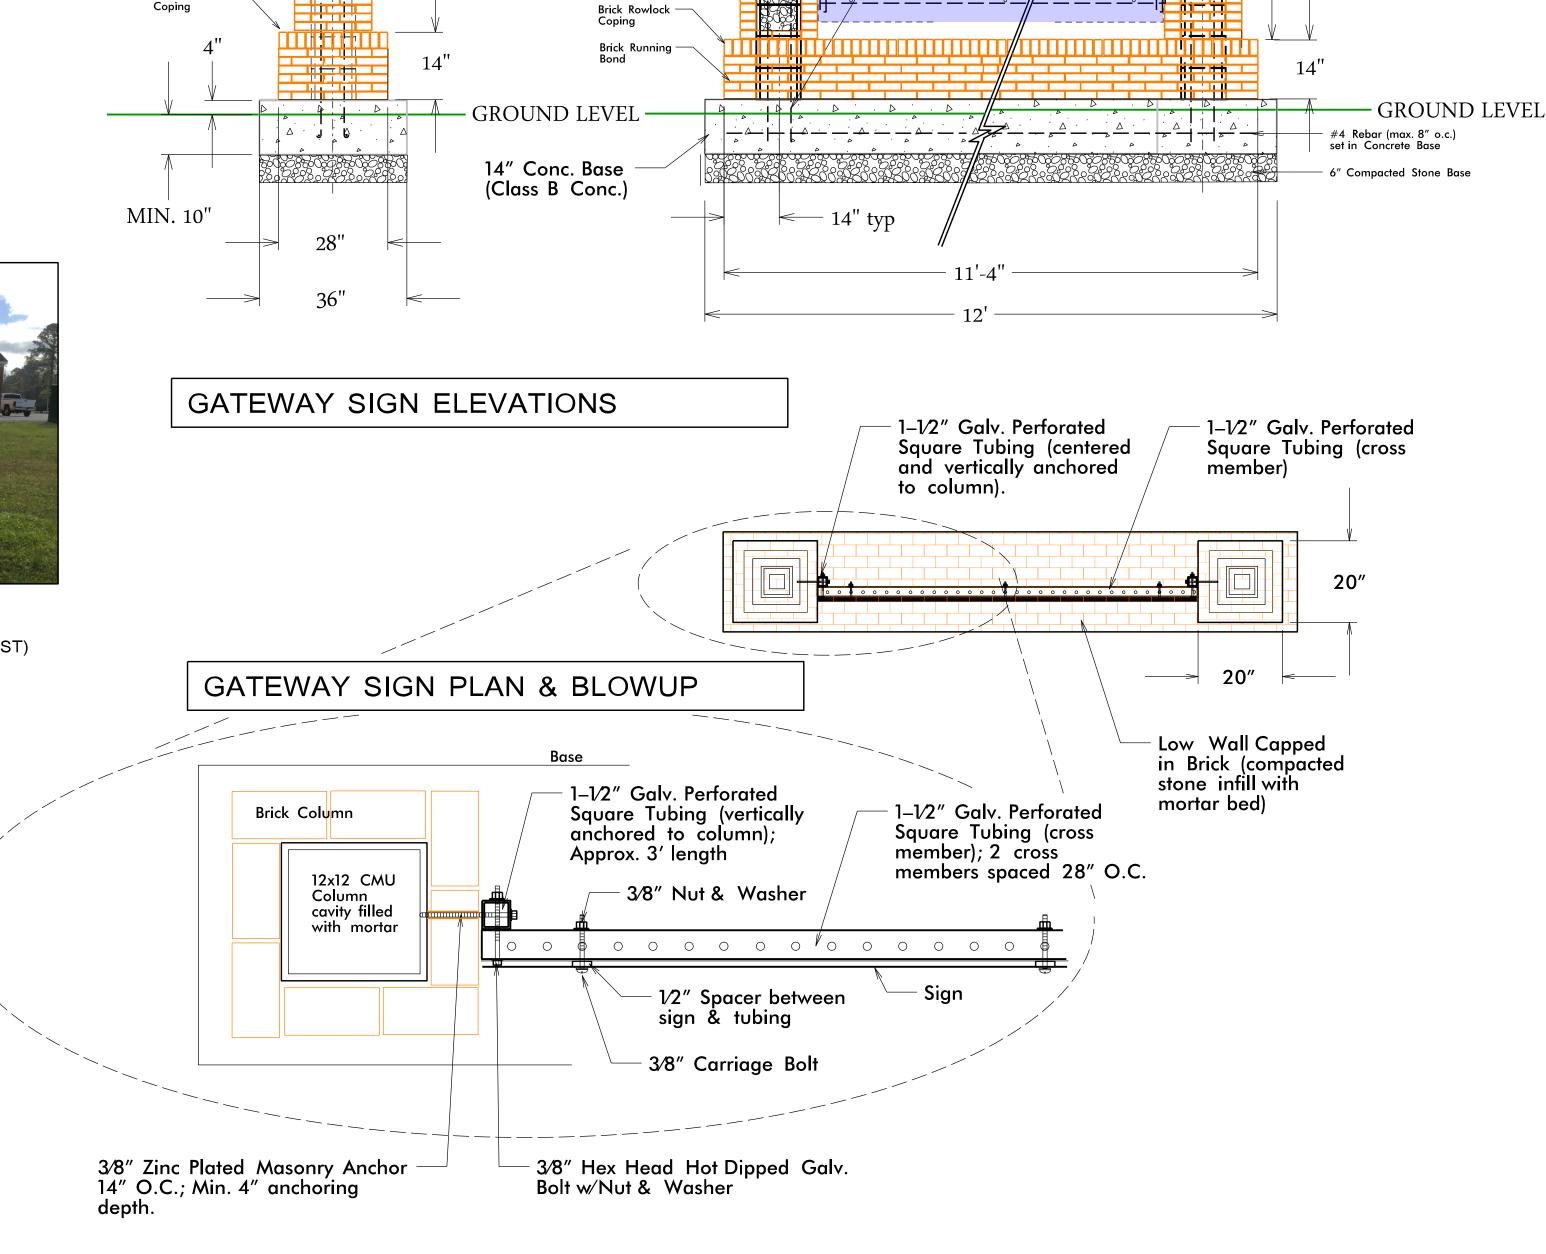

5 Course Diminishing Cap

Fill CMU Cells with


BRICK COLUMN (4x8x2 BRICK; match brick on existing sign structure; submit samples for approval); tooled

4x8x2 BRICK; match brick to existing sign structure; submit samples for approval); tooled 12x12x8 CMU with brick facade (CMU column built on conc. base

Cross-member 1-1/2" Tubing 28" O.C.

Fill CMU interior void with Mortar

- 1–1/2" Vertical Tubing Anchored to Column

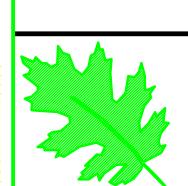

NCDOT - Roadside Environmental Unit

Aesthgetic Engineering Section

1557 Mail Service Center Raleigh NC 27699-1557 ph: 919-707-2920 fax: 919-715-2554

http://www.ncdot.org/doh/operations/dp_chief_eng/roadside/

Kenansville NC Gateway Signage & Landscaping



sheet description:	prel. design date: 5/2019	Gateway Enhancement
	checked by & date :	SIGN DETAILS
	final design date :	

