


09.08/99

TIP PROJECT: 17BP.R.3.12

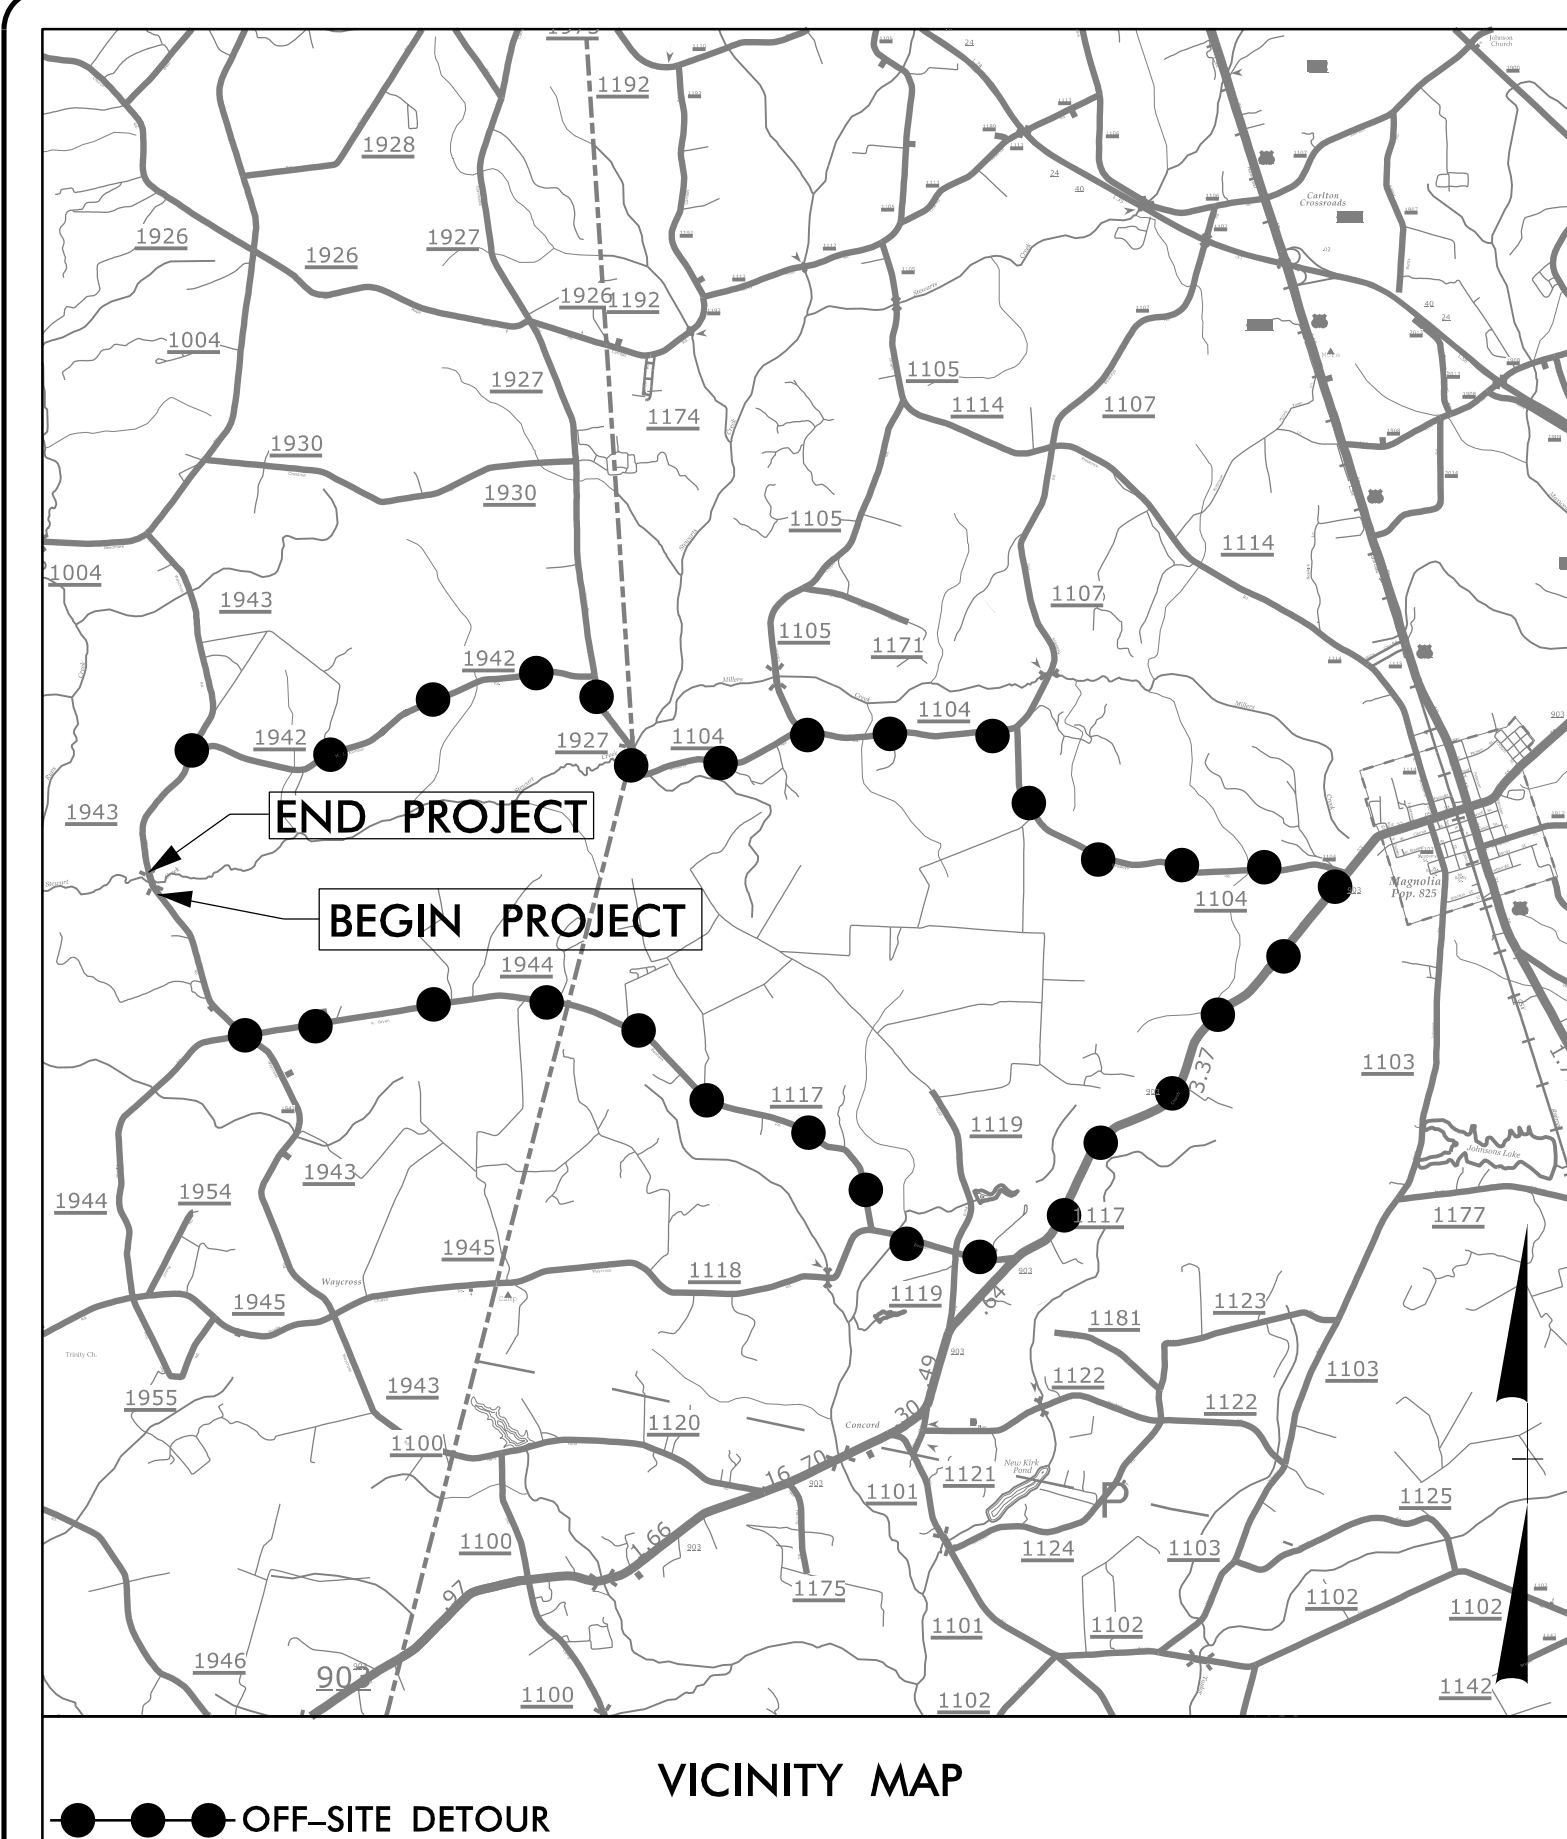

See Sheet 1-A For Index of Sheets
See Sheet 1-B For Conventional Symbols


STATE OF NORTH CAROLINA
DIVISION OF HIGHWAYS

SAMPSON COUNTY


LOCATION: BRIDGE NO. 30 OVER STEWART CREEK ON SR 1943

TYPE OF WORK: PERMANENT TELECOMMUNICATION FACILITIES RELOCATIONS

STATE	STATE PROJECT REFERENCE NO.	SHEET NO.	TOTAL SHEETS
N.C.		UO-1	2
STATE PROJ. NO.	F.A. PROJ. NO.	DESCRIPTION	

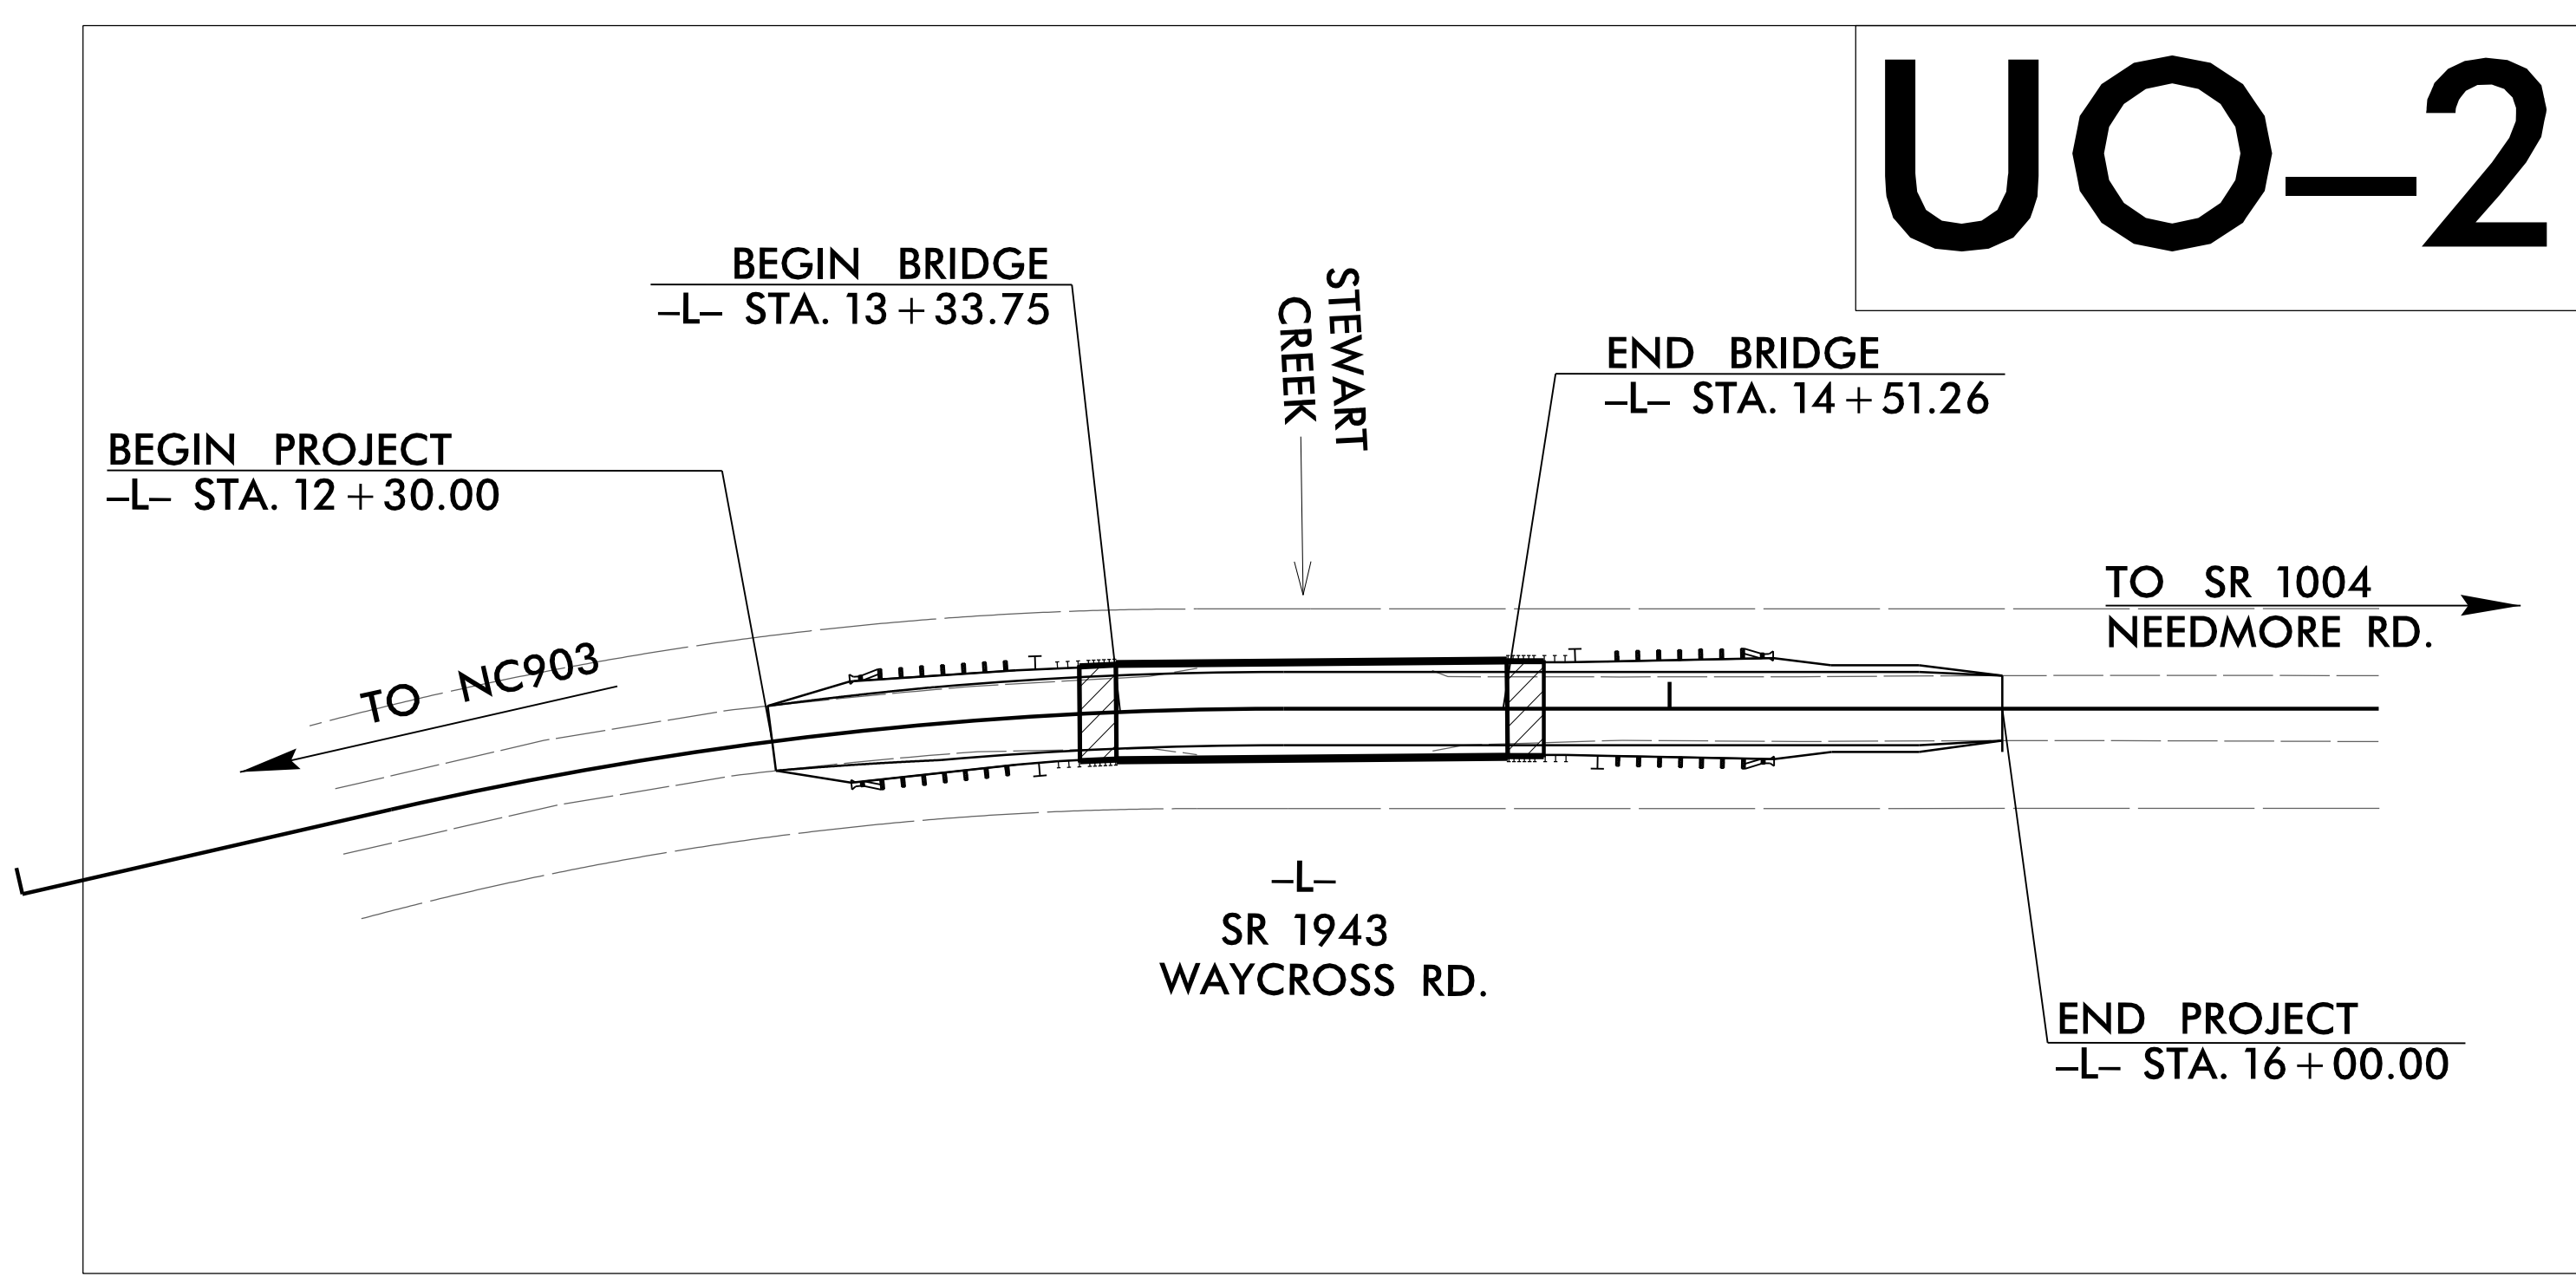

CONTRACT:

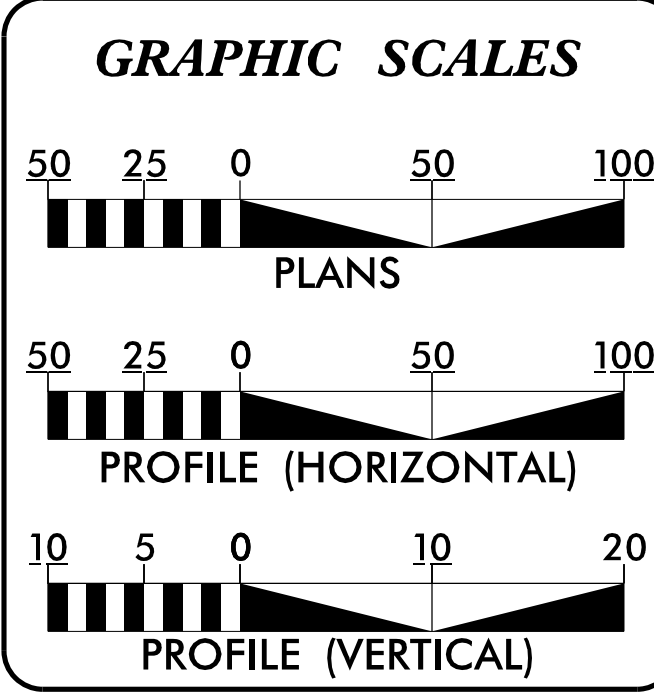

INDEX OF SHEETS

SHEET NO.	DESCRIPTION
UO-1	TITLE SHEET
UO-2	UTILITY RELOCATION PLAN


- UTILITY OWNERS ON PROJECT**
- 1) ELECTRIC - FOUR COUNTY ELECTRIC
 - 2) TELECOMMUNICATIONS - STAR TELEPHONE

Prepared in the Office of:
STEWART ENGINEERING

For
NORTH CAROLINA
DEPARTMENT OF TRANSPORTATION

BEN CRAWFORD, PE
PROJECT ENGINEER

PROJECT DESIGN ENGINEER
AMANDA GLYNN
DIVISION BRIDGE
PROGRAM MANAGER
NCDOT CONTACT

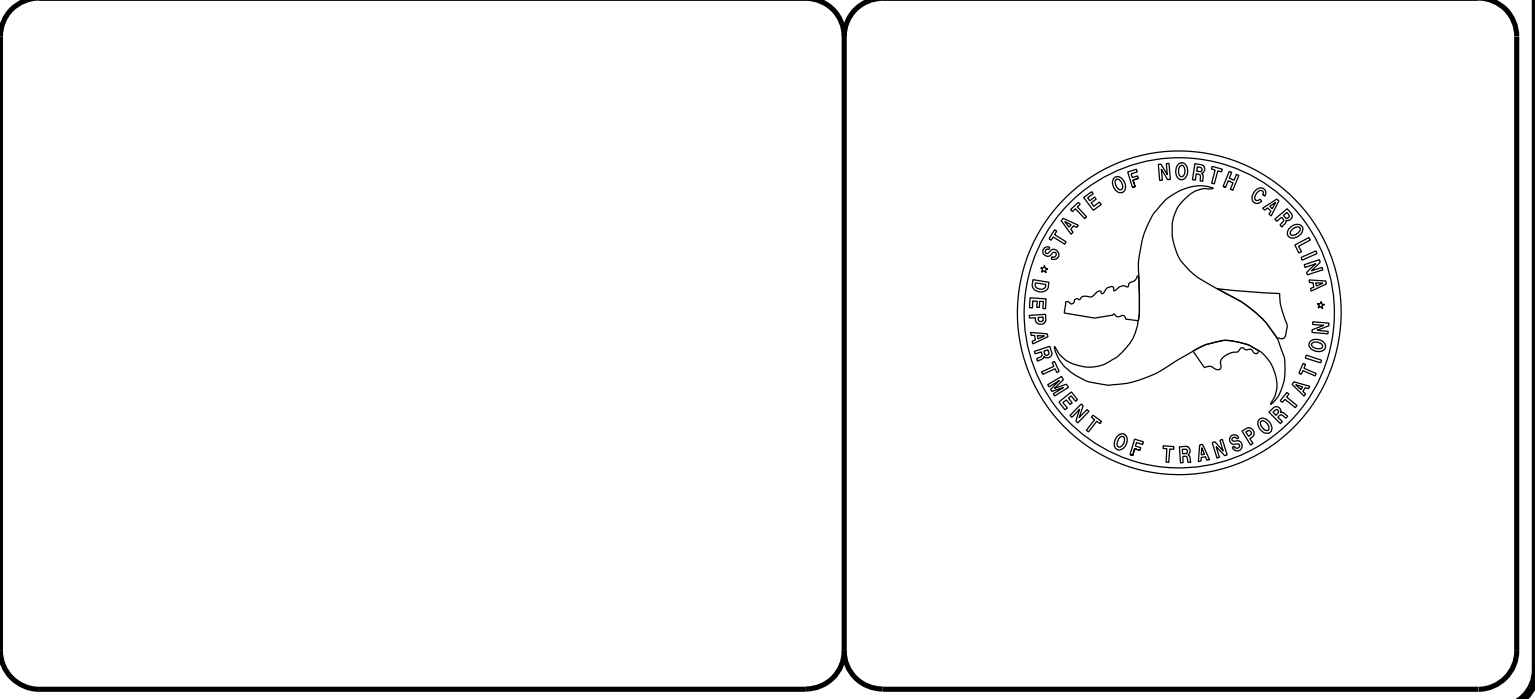

3/2/2013
U:\Files\810030_UO_TSH.dgn
USER:bcrcwt