


WBS NO: 2025CPT.03.04.10711, ETC.


CONTRACT: DC00464

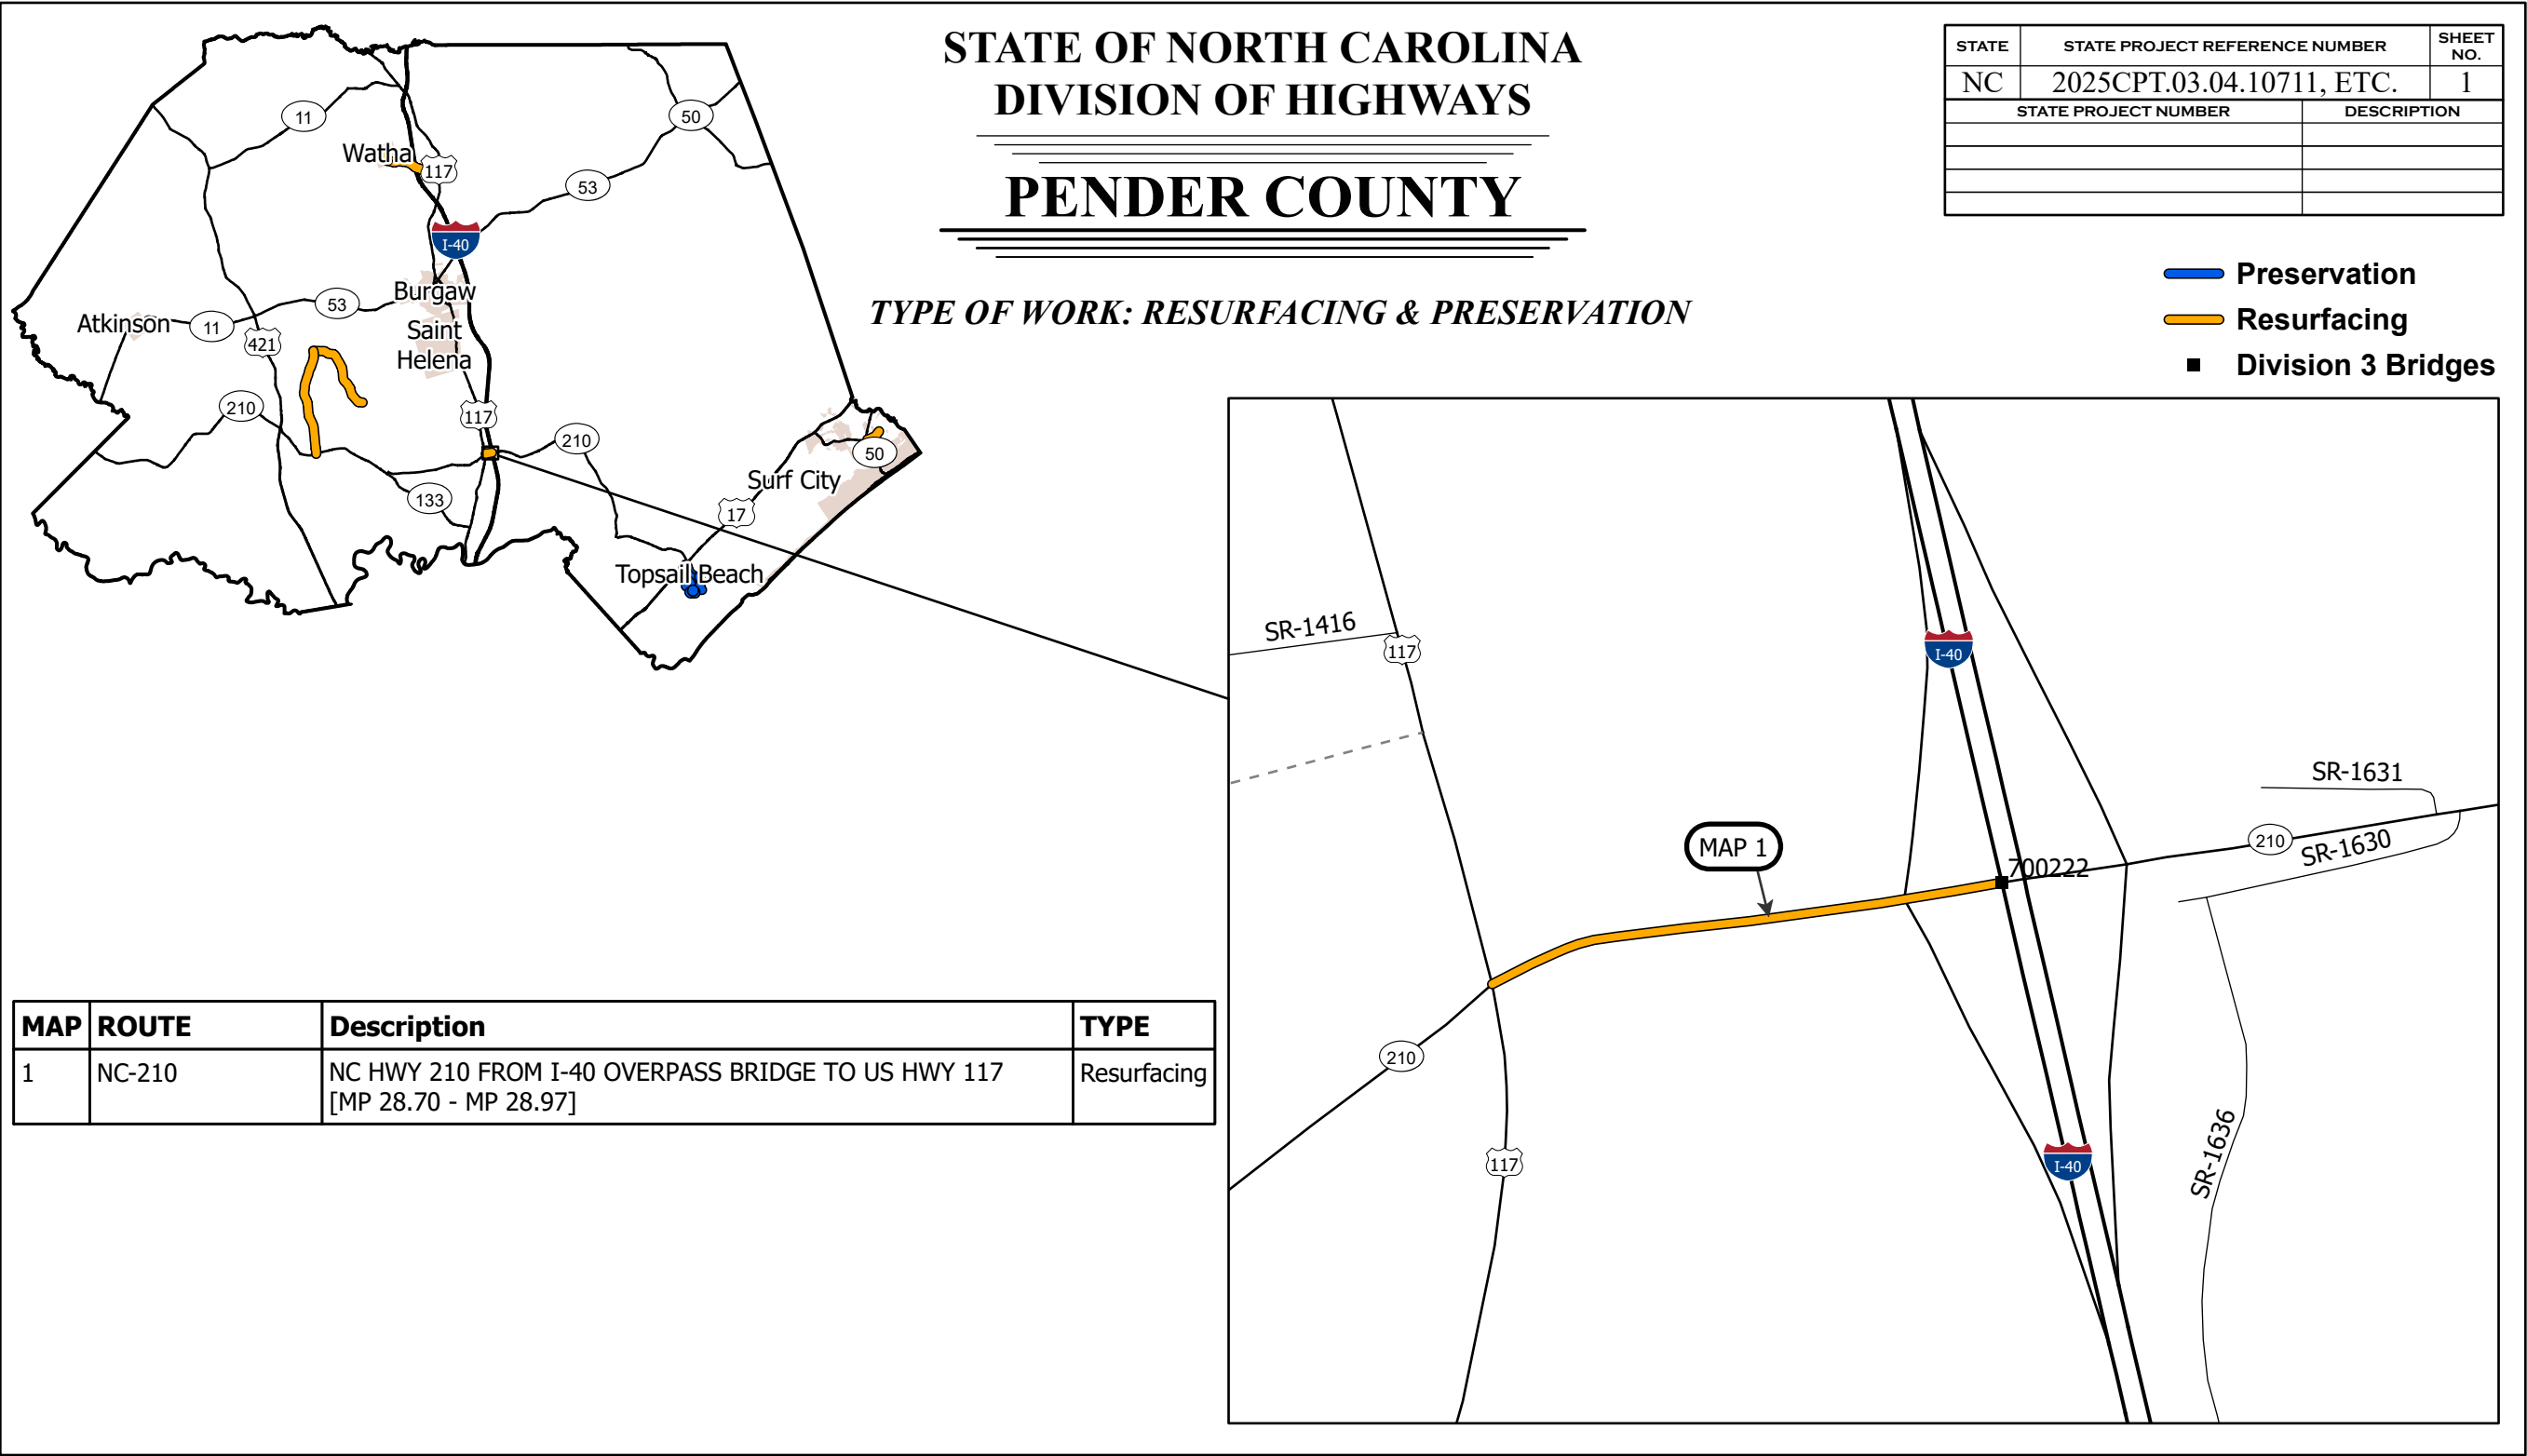

<i>PROJECT LENGTH</i>		Prepared in the Office of: <i>DIVISION OF HIGHWAYS</i> 5501 BARBADOS BLVD., CASTLE HAYNE, NC, 28429					
<table border="1"><tr><td>MAP</td><td>MILES</td></tr><tr><td>1</td><td>0.27</td></tr></table>		MAP	MILES		1	0.27	This exhibit does not meet NC 47-30 requirements and therefore is not intended for design, construction, or recording or transfer of title.
MAP	MILES						
1	0.27						

WBS NO: 2025CPT.03.04.10711, ETC.

CONTRACT: DC00464

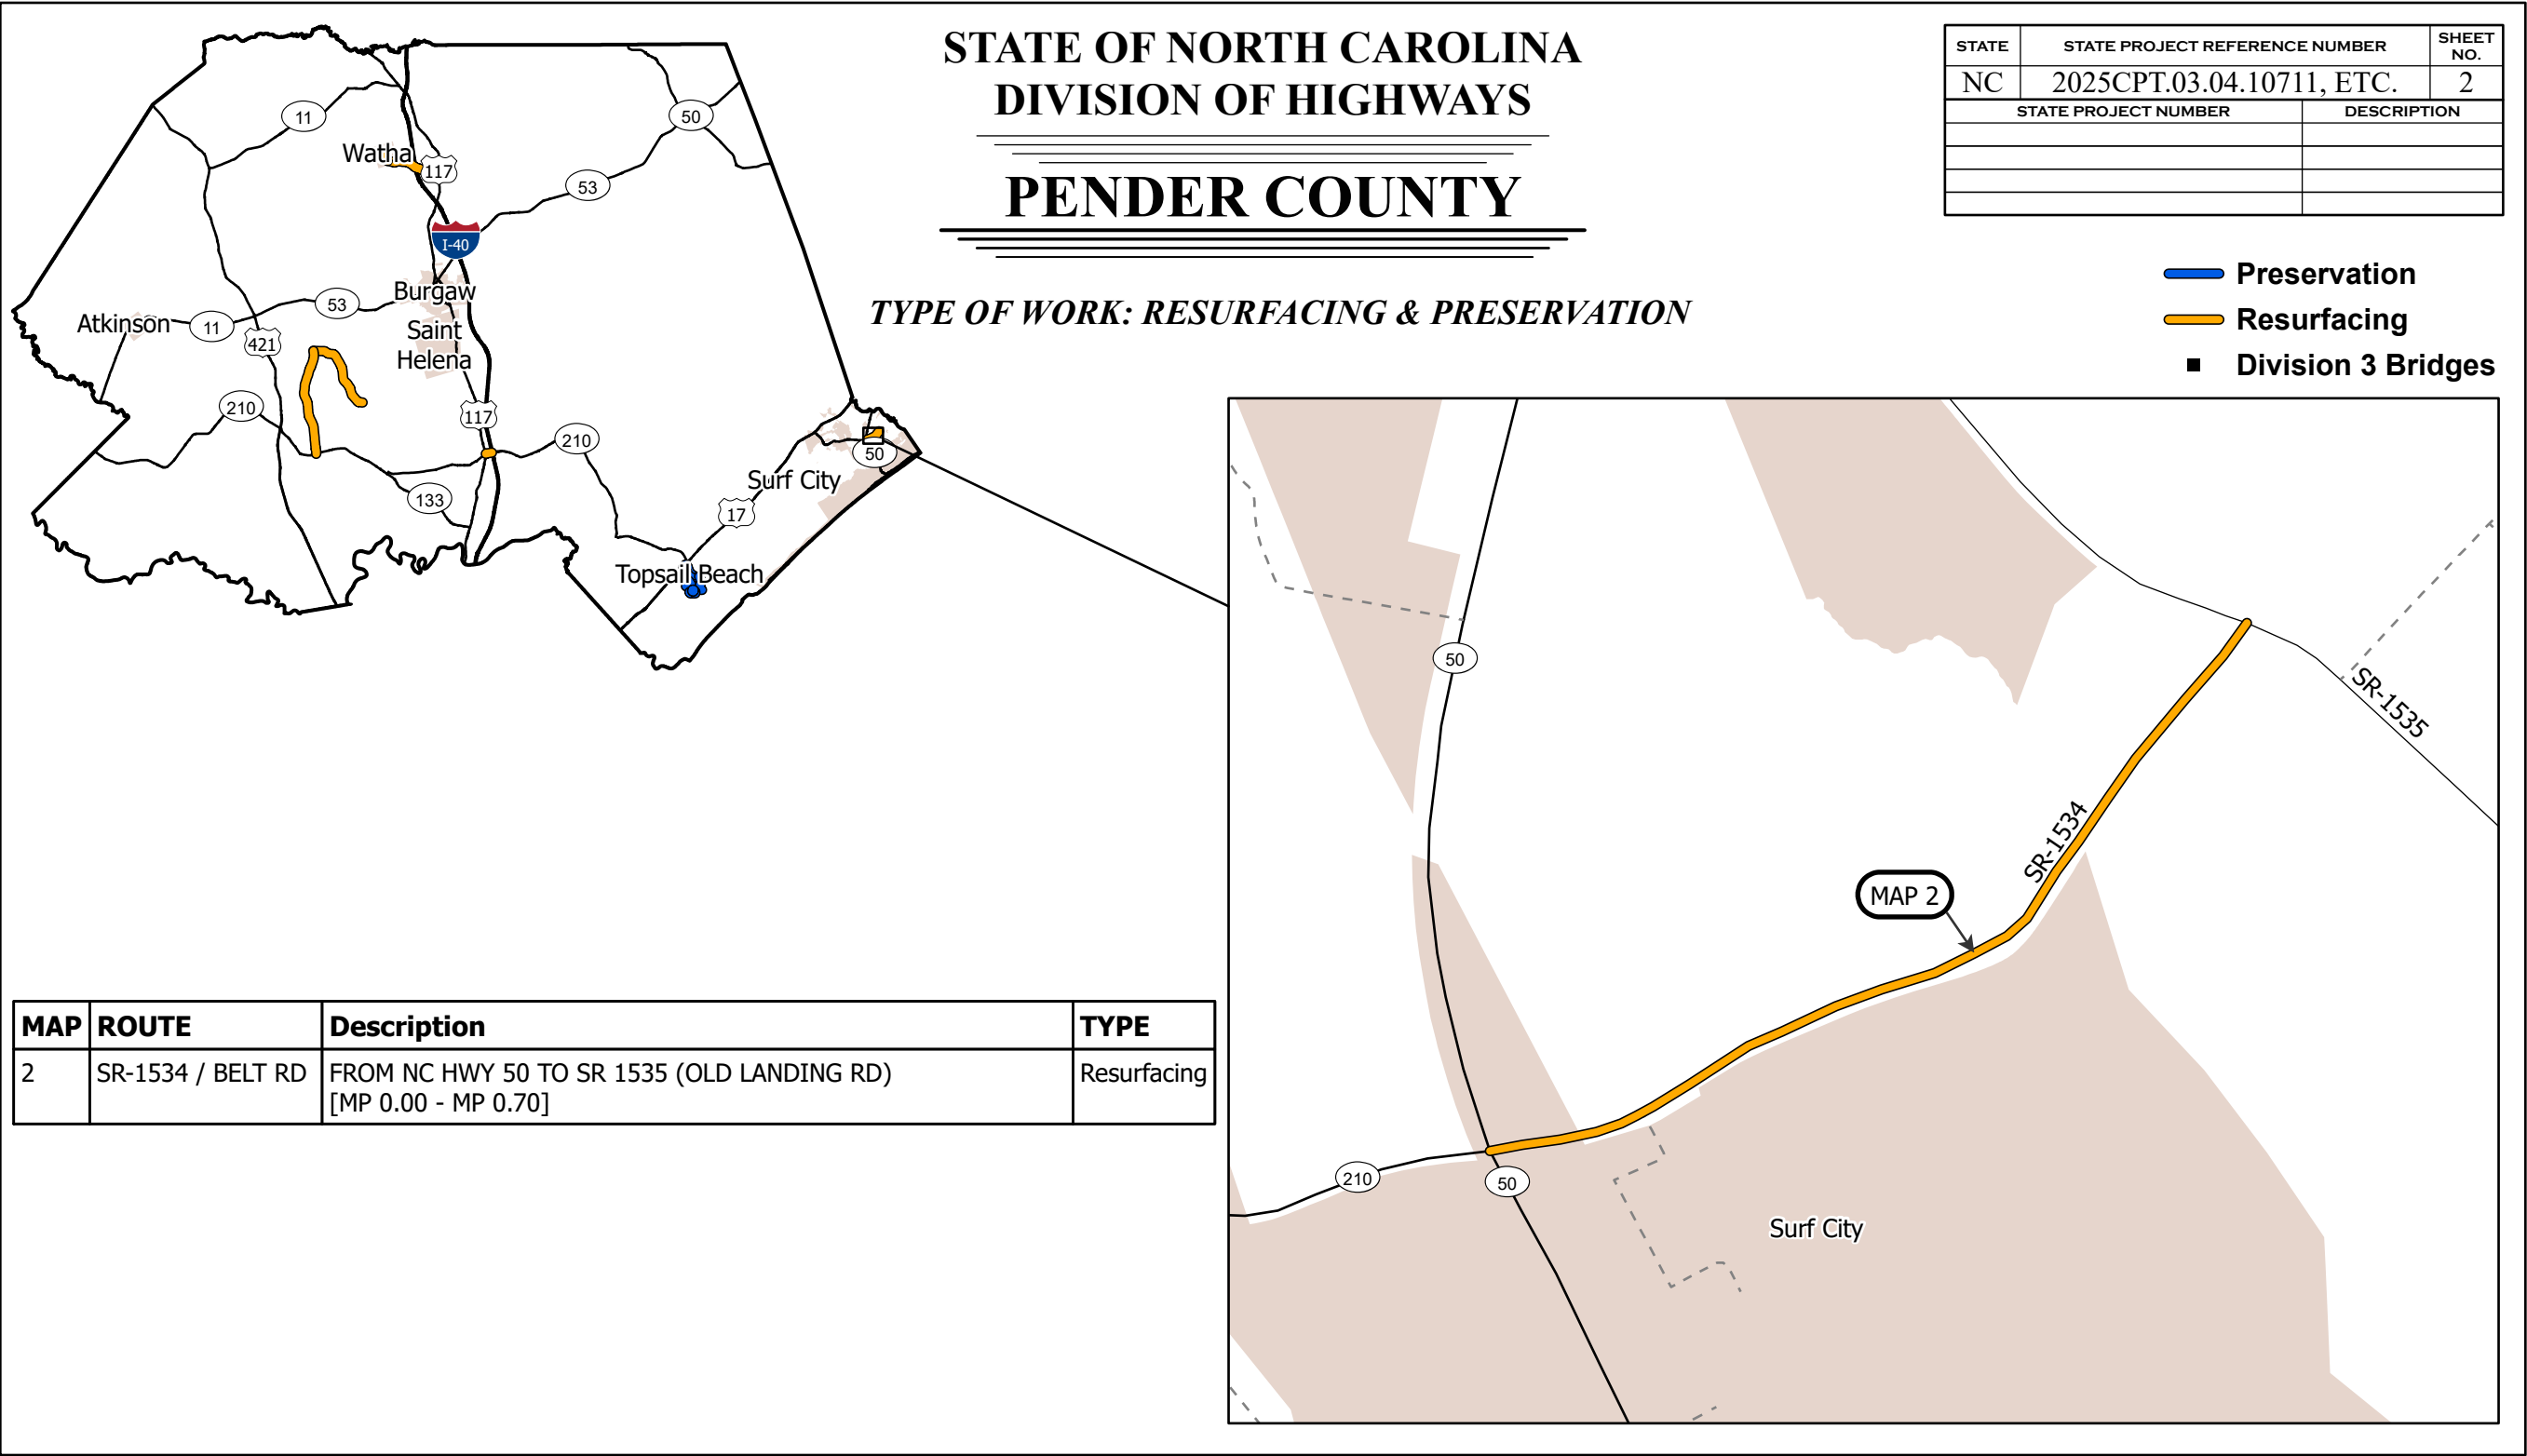


MAP	ROUTE	Description	TYPE
2	SR-1534 / BELT RD	FROM NC HWY 50 TO SR 1535 (OLD LANDING RD) [MP 0.00 - MP 0.70]	Resurfacing

<i>PROJECT LENGTH</i>		Prepared in the Office of: <i>DIVISION OF HIGHWAYS</i> 5501 BARBADOS BLVD., CASTLE HAYNE, NC, 28429				
<table border="1"><tr><td>MAP</td><td>MILES</td></tr><tr><td>2</td><td>0.70</td></tr></table>		MAP		MILES	2	0.70
MAP	MILES					
2	0.70					


WBS NO: 2025CPT.03.04.10711, ETC.

CONTRACT: DC00464

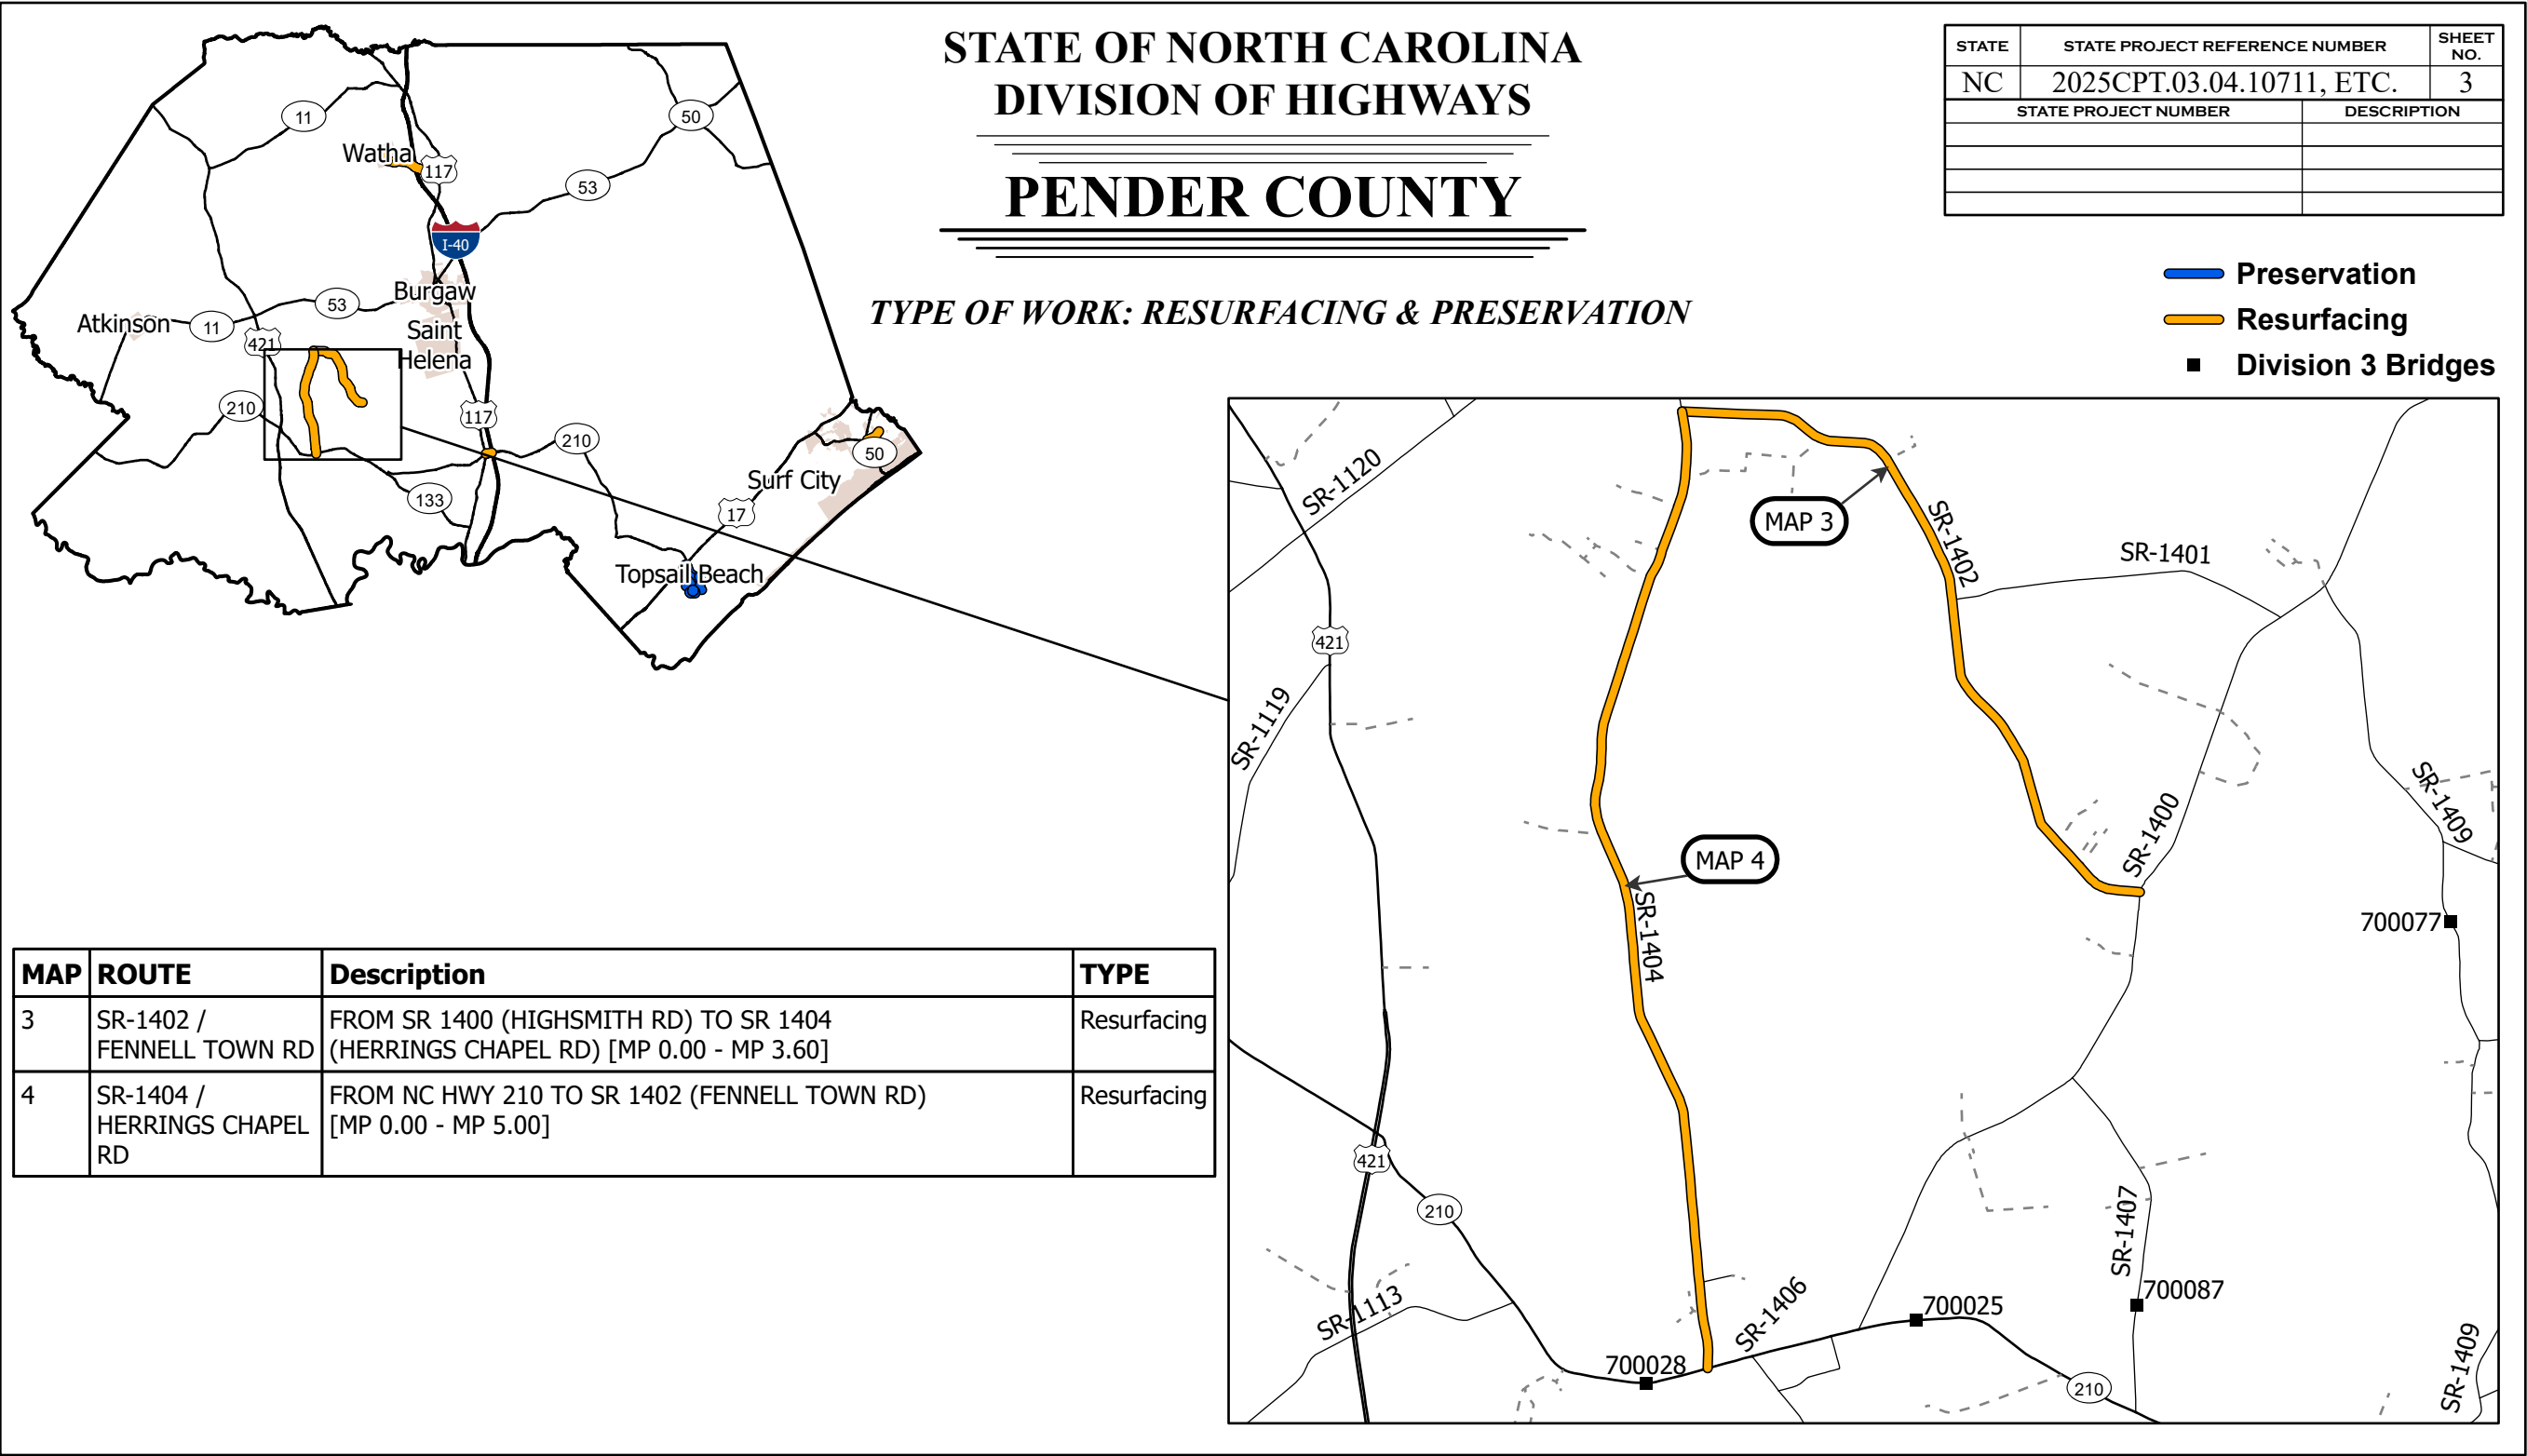

WBS NO: 2025CPT.03.04.10711, ETC.


CONTRACT: DC00464

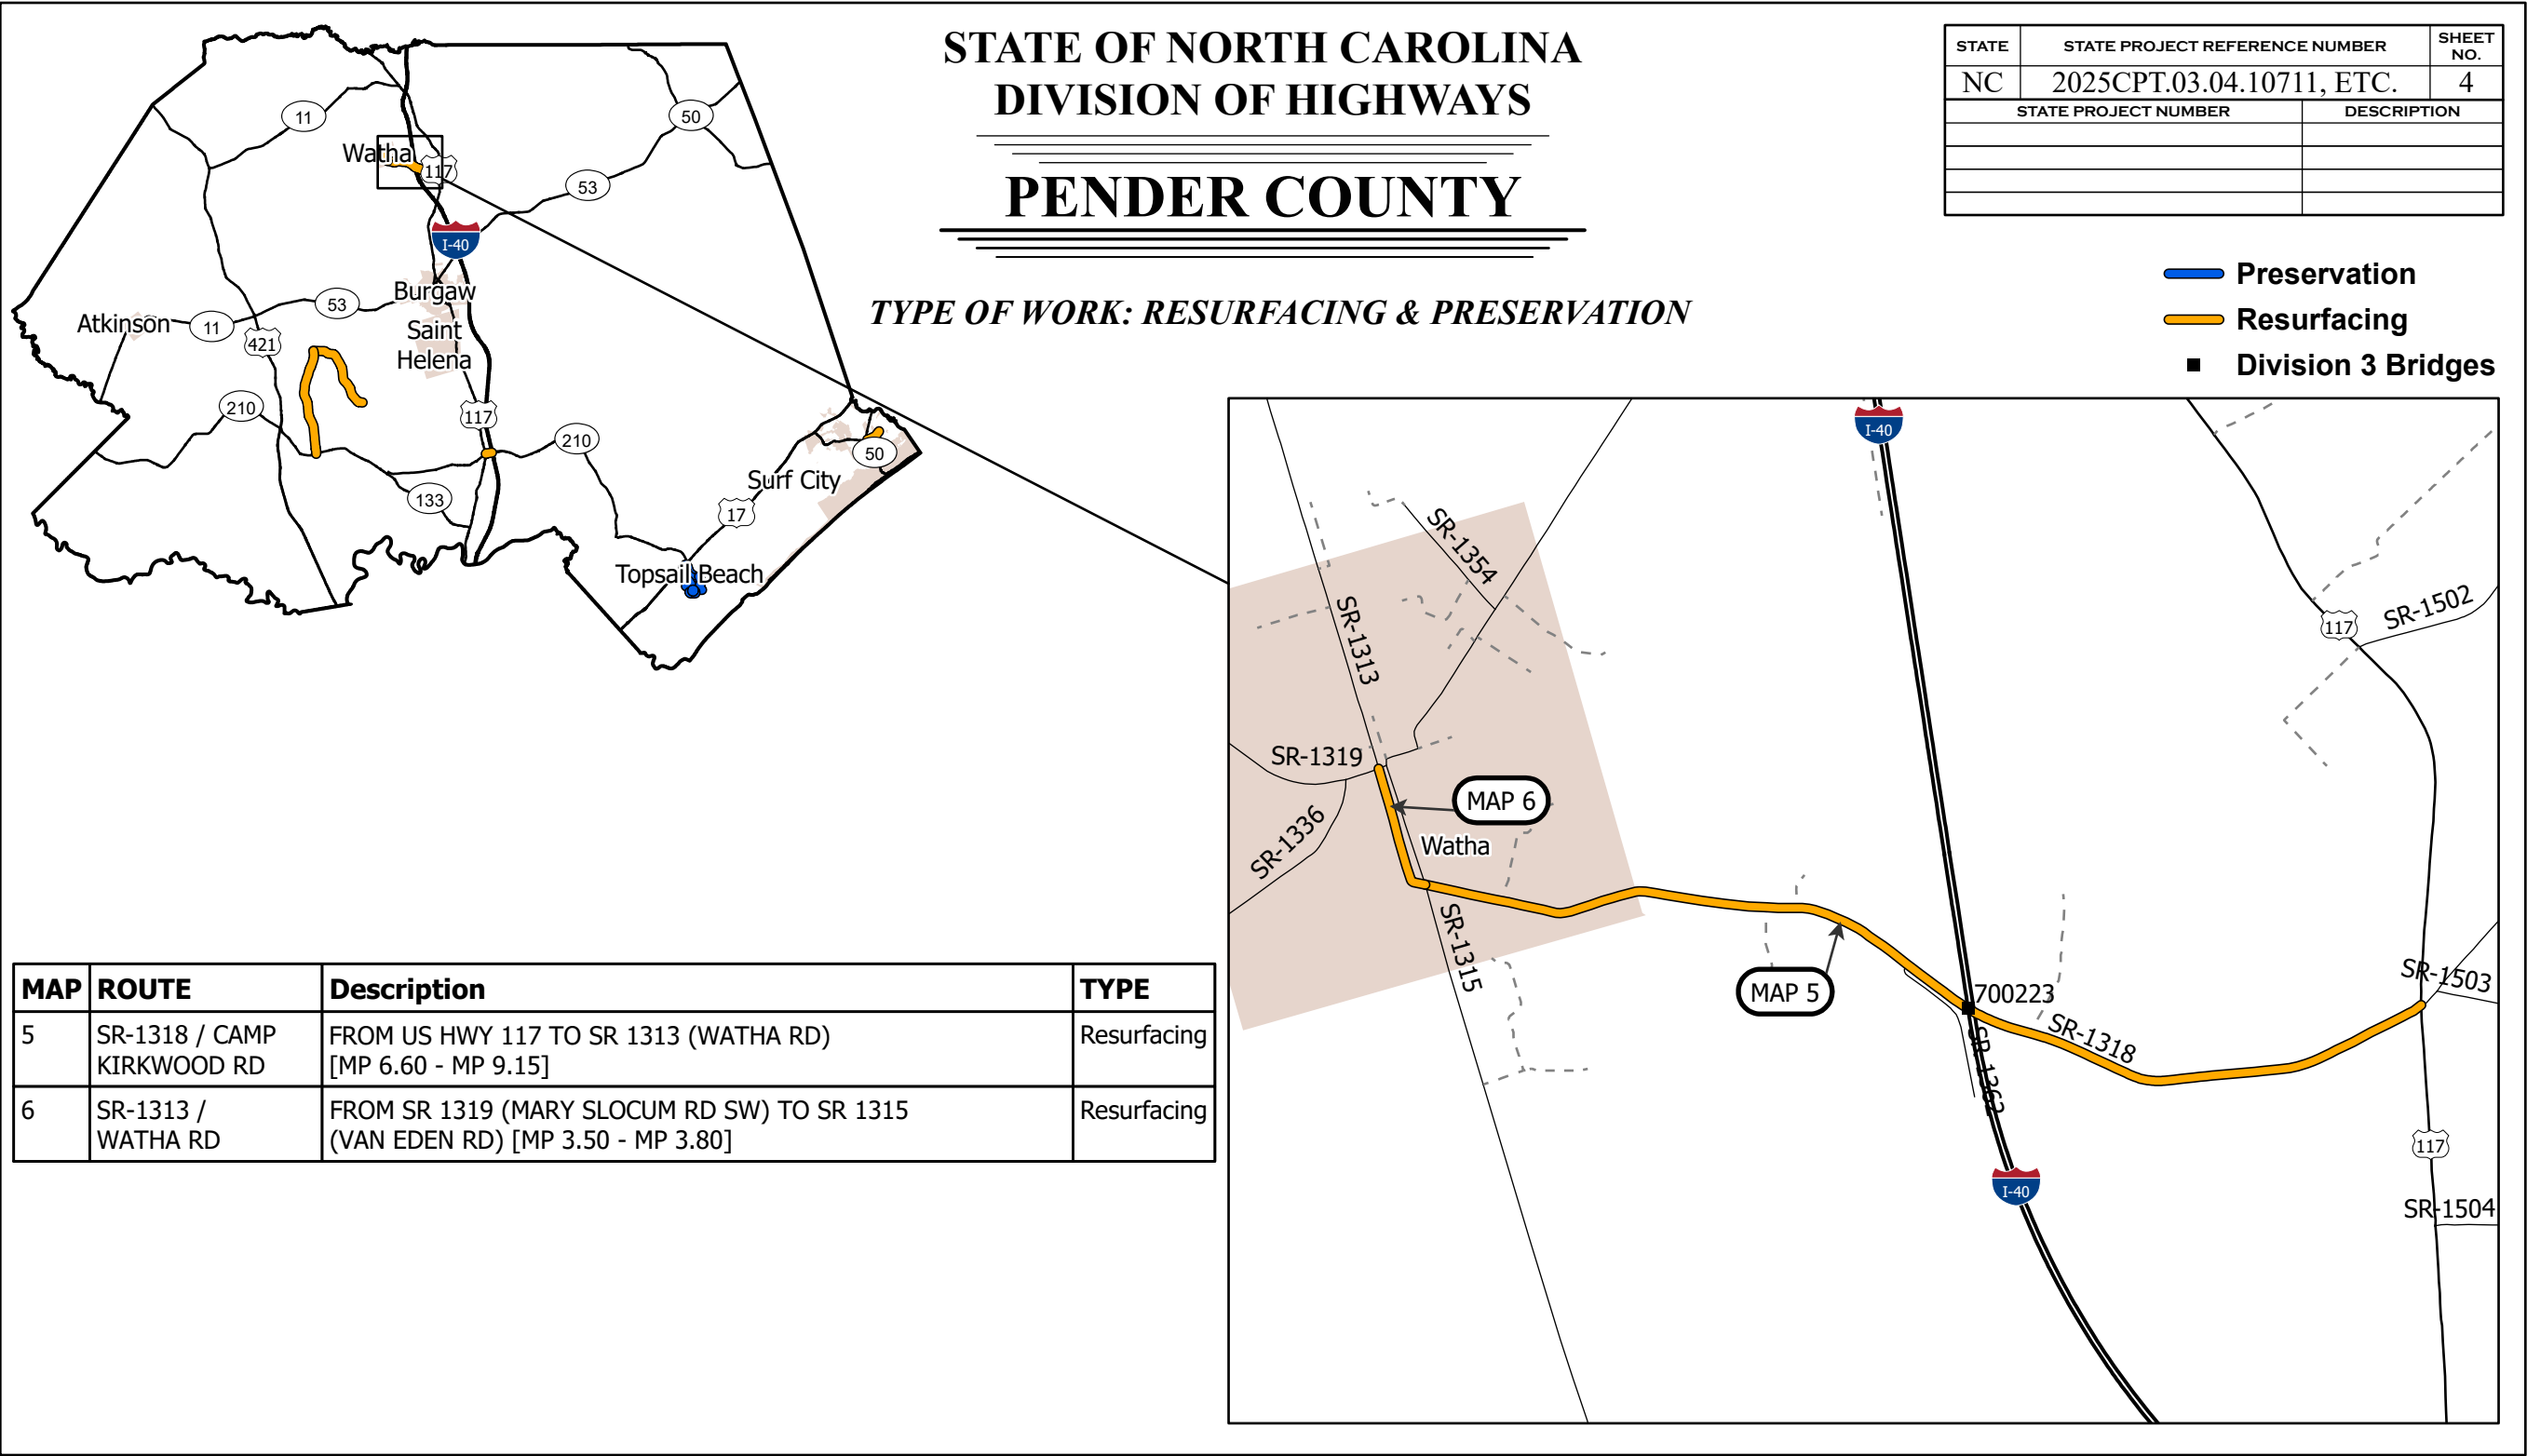

<i>PROJECT LENGTH</i>		Prepared in the Office of: <i>DIVISION OF HIGHWAYS</i> 5501 BARBADOS BLVD., CASTLE HAYNE, NC, 28429							
<table border="1"><thead><tr><th>MAP</th><th>MILES</th></tr></thead><tbody><tr><td>5</td><td>2.55</td></tr><tr><td>6</td><td>0.30</td></tr></tbody></table>		MAP	MILES		5	2.55	6	0.30	This exhibit does not meet NC 47-30 requirements and therefore is not intended for design, construction, or recording or transfer of title.
MAP	MILES								
5	2.55								
6	0.30								

WBS NO: 2025CPT.03.04.10711, ETC.

CONTRACT: DC00464

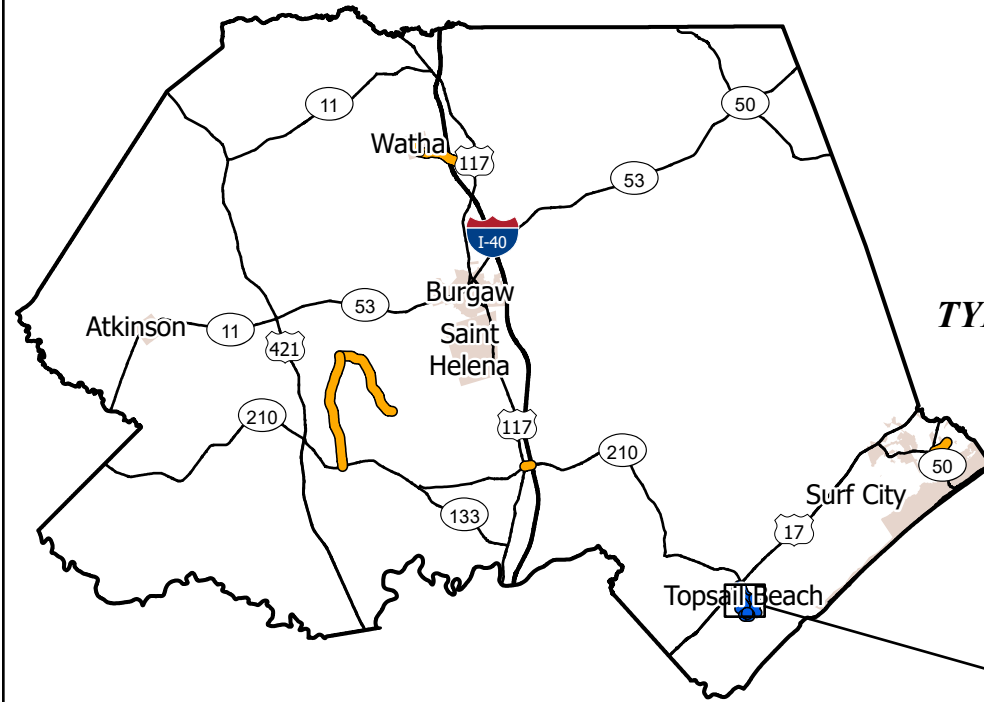


STATE OF NORTH CAROLINA
DIVISION OF HIGHWAYS
PENDER COUNTY

TYPE OF WORK: RESURFACING & PRESERVATION

STATE	STATE PROJECT REFERENCE NUMBER	SHEET NO.
NC	2025CPT.03.04.10711, ETC.	5
STATE PROJECT NUMBER		DESCRIPTION

- Preservation
- Resurfacing
- Division 3 Bridges

MAP	ROUTE	Description	TYPE
7	SR-1741 / HEADWATERS DR	FROM US HWY 17 N TO SR SR 1674 (OVERLOOK DR) [MP 0.00 - MP 0.82]	Preservation
8	SR-1674 / OVERLOOK DR	FROM SR 1741 (HEADWATERS DR) TO SR 1674 (E. CREEKVIEW DR) [MP 0.84 - MP 1.02]	Preservation
9	SR-1673 / DEERFIELD DR	FROM US HWY 17 N TO SR 1674 (CREEKVIEW DR) [MP 0.00 - MP 0.46]	Preservation
10	SR-1674 / CREEKVIEW DR	FROM SR 1673 (DEERFIELD DR) TO SR 1674 (OVERLOOK DR) [MP 0.00 - MP 0.84]	Preservation
11	SR-1674 / E CREEKVIEW DR	FROM SR 1674 (OVERLOOK DR) TO SR 1700 (GREAT OAK DR) [MP 1.02 - MP 1.76]	Preservation
12	SR-1685 / CENTER DR	FROM SR 1684 (CENTER DR) TO SR 1603 (HUGHES RD) [MP 0.00 - MP 1.02]	Preservation
13	SR-1684 / NE CENTER DR	FROM SR 1582 (WASHINGTON ACRES DR) TO SR 1618 (HUGHES RD) [MP 0.00 - MP 0.24]	Preservation
14	SR-1604 / CIRCLE DR	FROM SR 1603 (HUGHES RD) TO SR 1603 (HUGHES RD) [MP 0.00 - MP 0.62]	Preservation
15	SR-1605 / SOUND VIEW DR	FROM SR 1604 (CIRCLE DR) TO SR 1604 (CIRCLE DR) [MP 0.00 - MP 0.22]	Preservation

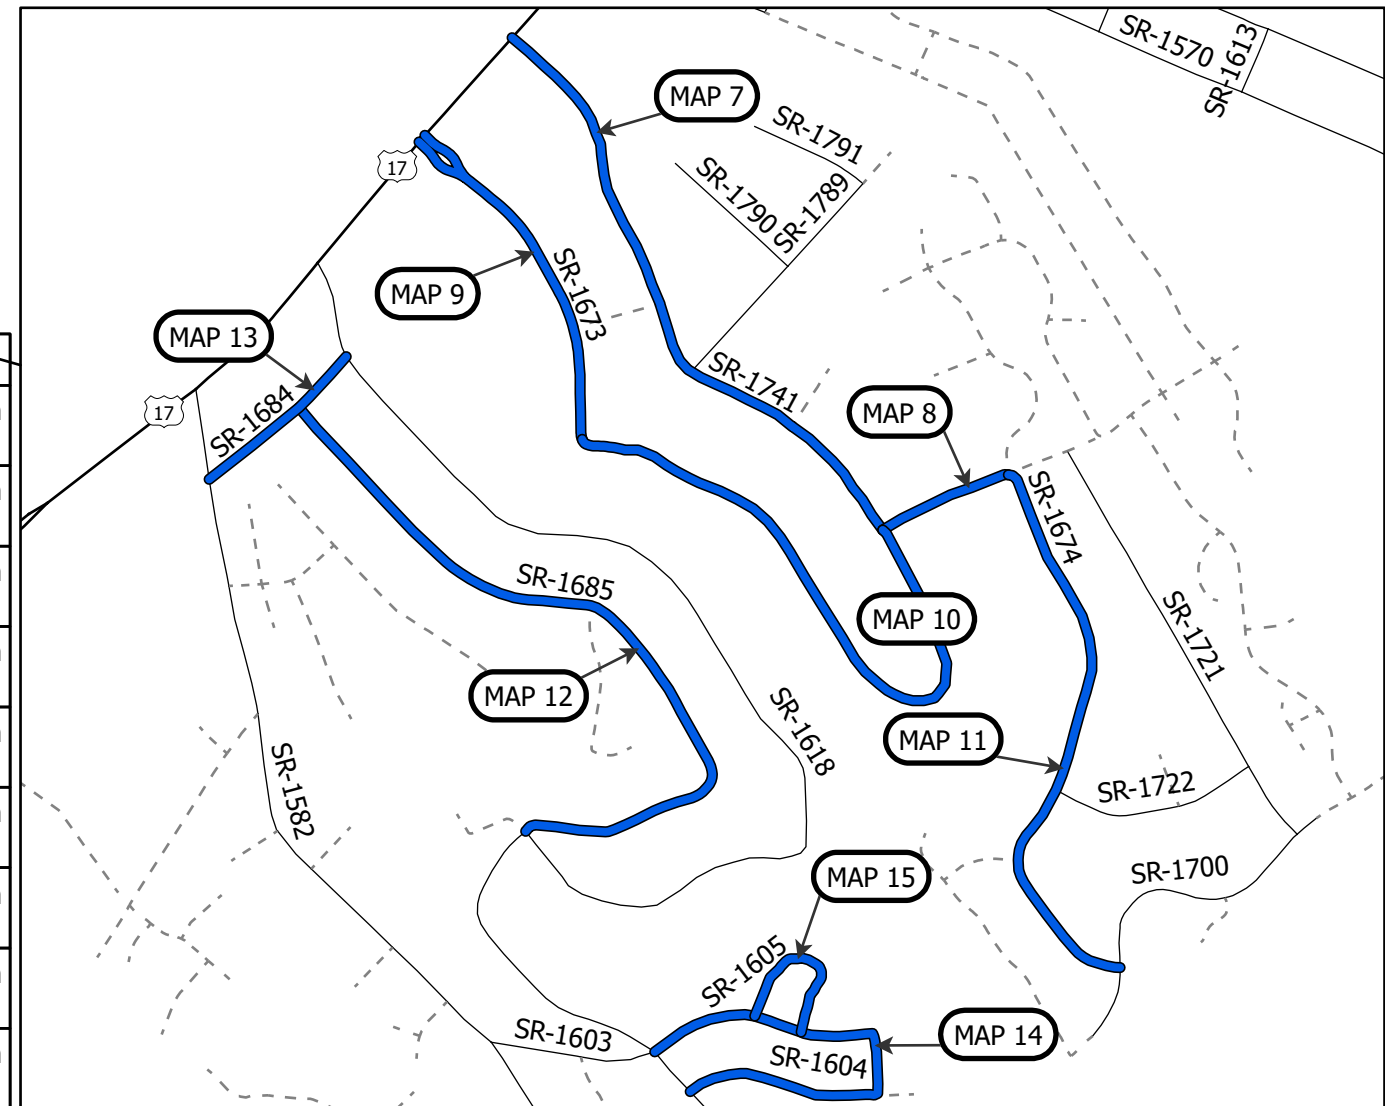

PROJECT LENGTH

MAP	MILES
7	0.82
8	0.18
9	0.46

MAP	MILES
10	0.84
11	0.74
12	1.02

MAP	MILES
13	0.24
14	0.62
15	0.22

Prepared in the Office of:
DIVISION OF HIGHWAYS
5501 BARBADOS BLVD., CASTLE HAYNE, NC, 28429

This exhibit does not meet NC 47-30 requirements and therefore is not intended for design, construction, or recording or transfer of title.




PAVEMENT SCHEDULE	
C1	PROP. APPROX. 1½" DEPTH ASPHALT CONCRETE SURFACE COURSE, TYPE S9.5C, AT AN AVERAGE RATE OF 168 LBS. PER SQ.YD.
C2	PROP. APPROX. 1½" DEPTH ASPHALT CONCRETE SURFACE COURSE, TYPE S9.5B, AT AN AVERAGE RATE OF 165 LBS. PER SQ.YD.
C3	PROP. APPROX. 1" DEPTH ASPHALT CONCRETE SURFACE COURSE, TYPE S9.5B, AT AN AVERAGE RATE OF 110 LBS. PER SQ.YD.
E1	PROP. APPROX. 5" DEPTH ASPHALT CONCRETE BASE COURSE, TYPE B25.0C, AT AN AVERAGE RATE OF 570 LBS. PER SQ.YD.
T1	EARTH MATERIAL (SHOULDER RECONSTRUCTION)
U	EXISTING PAVEMENT
V1	VARIABLE MILLING 0" - 1 ½"
V2	MILLING ASPHALT PAVEMENT 1"
V3	MILLING ASPHALT PAVEMENT 1 ½"

NOTES: MILL A SINGLE LANE AND PAVE BACK BY THE END OF EACH WORK DAY.

SHOULDER WORK ON MAP NO.1 - 6 AS NEEDED, TO BE DETERMINED BY ENGINEER.

NO GRINDING SHALL BE PERMITTED ON CONCRETE BRIDGE DECKS FOR PENDER BRIDGES #0222 & #0223


PAVEMENT EDGE SLOPES ARE 1:1, EXCEPT FINAL SURFACE COURSE. SEE SHOULDER WEDGE DETAIL.

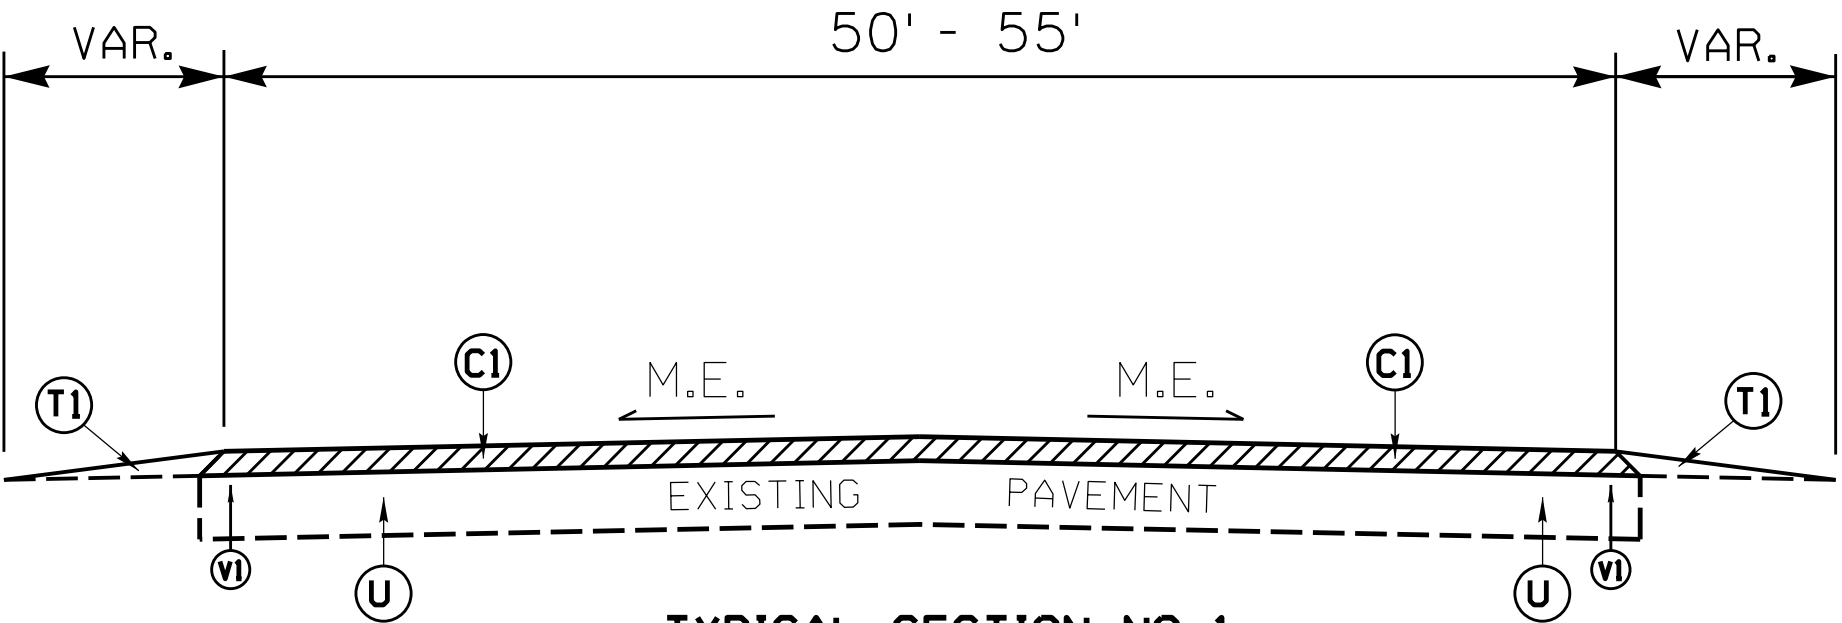

TYPICAL SECTION NO. 1

MAP NO. 1
NC HWY. 210
MP 28.70 - MP 28.97

INCIDENTAL MILLING DETAIL FOR BRIDGE APPROACHES

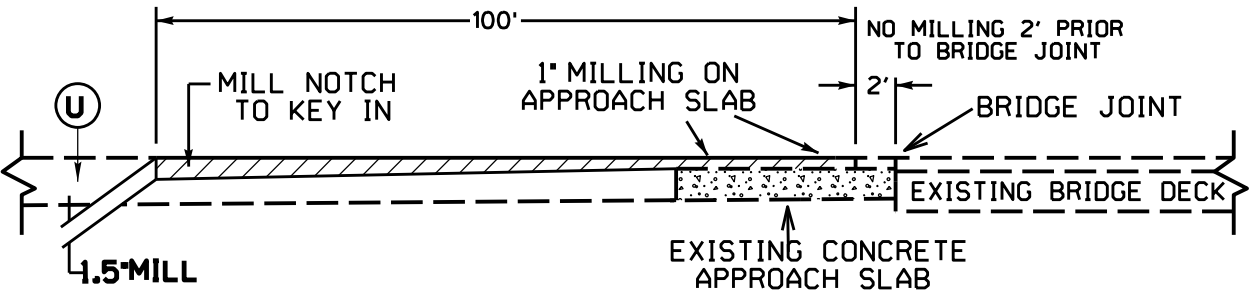

MAP 1: BRIDGE #0222 - NC HWY. 210
MAP 5: BRIDGE #0223 - SR 1318 (CAMP KIRKWOOD RD.)



MAP NO. 2
SR 1534 (BELT RD.)
MP 0.00 - MP 0.70



MAP NO. 4
SR 1404 (HERRINGS CHAPEL RD.)
MP 0.00 - MP 5.00
V3 MP 0.42 - MP 0.60 FRIS MILLING

MAP NO. 6
SR 1313 (WATHA RD.)
MP 3.50 - MP 3.80

NOTES: SHOULDER WORK ON MAP NO. 1 - 6 AS
NEEDED, TO BE DETERMINED BY ENGINEER.


MAP NO. 2: THE CONTRACTOR SHALL RETAIN EXISTING
LANE WIDTHS AND RESTRIPE WITH 2' PAVED SHOULDERS.

PAVEMENT EDGE SLOPES ARE 1:1, EXCEPT FINAL SURFACE COURSE.
SEE SHOULDER WEDGE DETAIL.

	MILEPOST					MIX TYPE (TONS)	
	START	END	LENGTH (LF)	WIDTH (FT)	SYD	B 25.0	S 9.5B
LT	0.05	0.15	528	2	117.33	35	7
LT	1.29	1.39	528	2	117.33	35	7
RT	1.82	1.88	316.8	2	70.40	21	4
LT	2.40	2.56	844.8	2	187.73	56	12
RT	2.85	2.99	739.2	2	164.27	49	10
LT	3.10	3.18	422.4	2	93.87	28	6
RT	3.27	3.41	739.2	2	164.27	49	10
RT	4.14	4.18	211.2	2	46.93	14	3
LT	4.60	4.70	528	2	117.33	35	7
LT	4.80	4.90	528	2	117.33	35	7
TOTALS:			5386		1197	358	76


	MILEPOST					MIX TYPE (TONS)	
	START	END	LENGTH (LF)	WIDTH (FT)	SYD	B 25.0	S 9.5B
LT	8.58	8.70	633.6	2	140.80	42	9
RT	7.22	7.34	633.6	2	140.80	42	9
TOTALS:			1267		282	84	18

SPIRAL WIDENING DETAIL

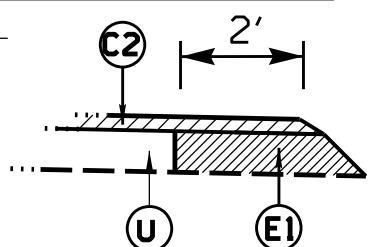

PAVEMENT SCHEDULE	
C3	PROP. APPROX. 1" DEPTH ASPHALT CONCRETE SURFACE COURSE, TYPE S9.5B, AT AN AVERAGE RATE OF 110 LBS. PER SQ.YD.
U	EXISTING PAVEMENT
V2	MILLING ASPHALT PAVEMENT 1"

NOTES: MILL A SINGLE LANE AND PAVE BACK BY THE END OF EACH WORK DAY.

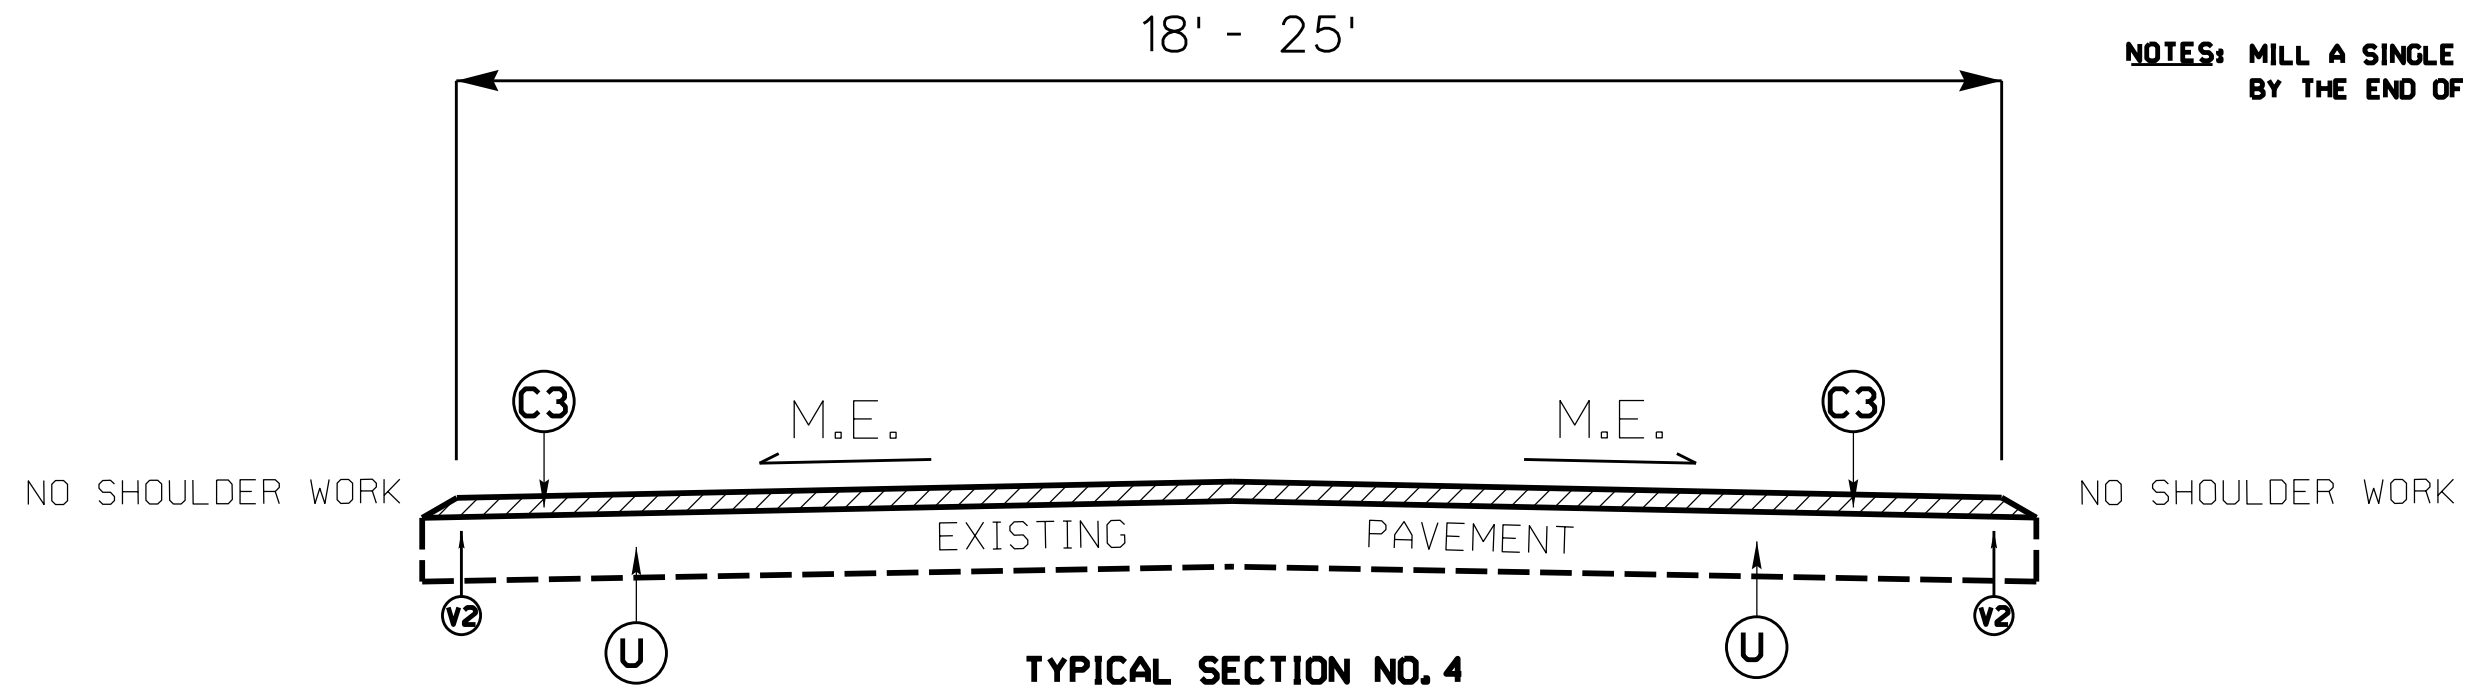

TYPICAL SECTION NO. 4

MAP NO. 7
SR 1741 (HEADWATERS DR.)
MP 0.00 - MP 0.82
 MP 0.0125 - MP 0.0350

MAP NO. 8
SR 1674 (OVERLOOK DR.)
MP 0.84 - MP 1.02

MAP NO. 9
SR 1673 (DEERFIELD DR.)
MP 0.00 - MP 0.46

MAP NO.10
SR 1674 (CREEKVIEW DR.)
MP 0.00 - MP 0.84

MAP NO. 11
SR 1674 (E. CREEKVIEW DR.)
MP 1.02 - MP 1.76

MAP NO. 12
SR 1685 (CENTER DR.)
MP 0.00 - MP 1.02

MAP NO. 13
SR 1684 (NE CENTER DR.)
MP 0.00 - MP 0.24

MAP NO. 14
SR 1604 (CIRCLE DR.)
MP 0.00 - MP 0.62

MAP NO. 15
SR 1605 (SOUND VIEW DR.)
MP 0.00 - MP 0.22

REVISIONS

\$\$\$\$SYTIME\$\$\$\$
 \$\$\$\$SYGN\$\$\$\$
 \$\$\$USERNAME\$\$\$


STATE OF NORTH CAROLINA
DEPT. OF TRANSPORTATION
DIVISION OF HIGHWAYS
RALEIGH, N.C.

ENGLISH DETAIL DRAWING FOR
MANHOLE AND VALVE BOX ADJUSTMENTS


840055

GENERAL NOTES:


1. USE RAPID SET GROUT, MORTAR, OR CONCRETE THAT WILL TAKE FULL SET AND BECOME LOAD BEARING WITHIN SIXTY MINUTES OF PLACEMENT WITH A MINIMUM COMPRESSIVE STRENGTH OF 4000 PSI.
2. REMOVE ALL FAULTY EXISTING BRICKWORK AND REPLACE WITH NEW BRICK MASONRY.
3. SHEER CUT EXCAVATION FOR THE ADJUSTMENT ON ALL SIDES.
4. FILL AREA BELOW 8" DEPTH WITH 78M OR NO. 57 CLEAN STONE.
5. MIX MORTAR TO NCDOT SPECIFICATIONS.
6. MORTAR JOINTS $\frac{1}{2}$ " +/- $\frac{1}{8}$ "
7. CONSTRUCT AN ASPHALT RAMP IN ACCORDANCE WITH SECTION 858-3 OF THE 2024 STANDARD SPECIFICATIONS.

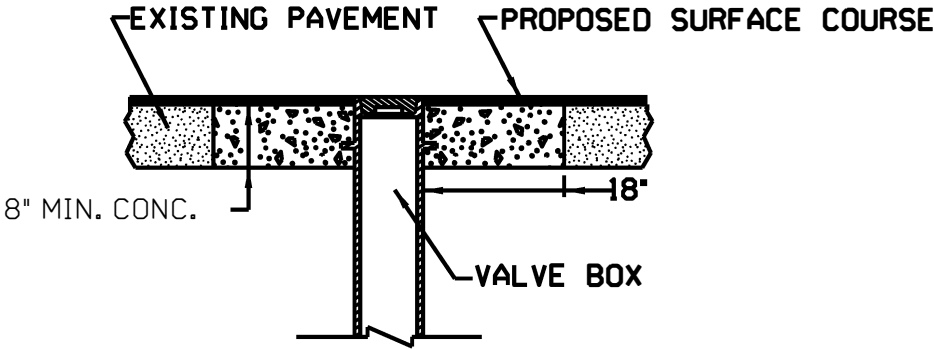

VALVE BOX CONCRETE ENCASEMENT

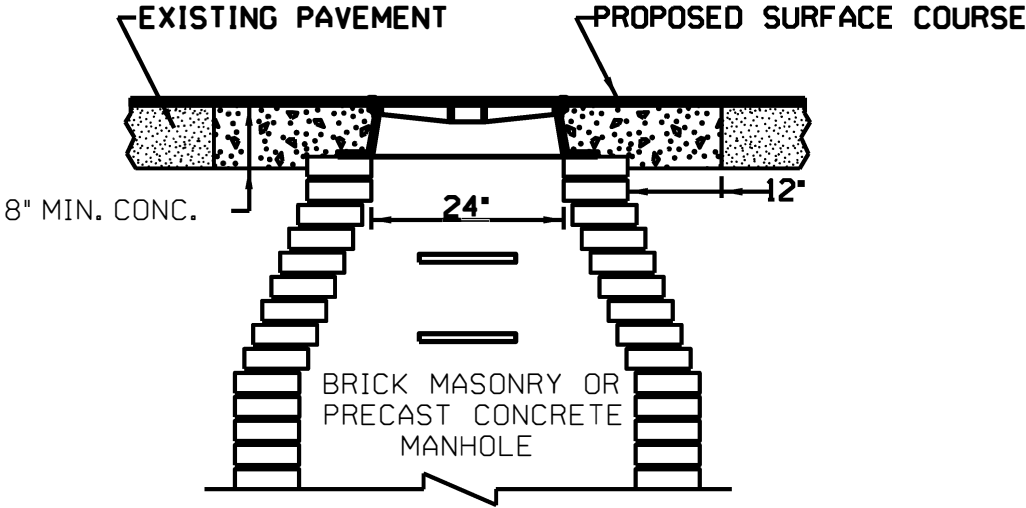

MANHOLE CONCRETE ENCASEMENT

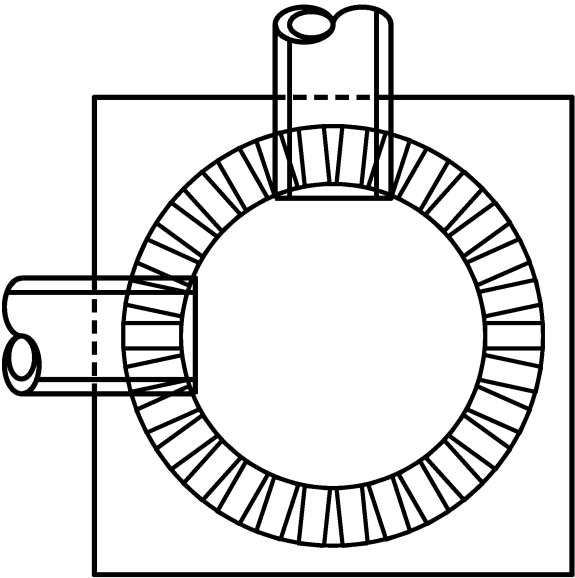

ELEVATION VIEW


PLACE BRICK ACCORDING TO ELEVATION VIEW

STATE OF NORTH CAROLINA
DEPT. OF TRANSPORTATION
DIVISION OF HIGHWAYS
RALEIGH, N.C.


ENGLISH DETAIL DRAWING FOR
MANHOLE AND VALVE BOX ADJUSTMENTS

840055


DETAILS OF REPAIRING EXISTING PAVEMENT PRIOR TO RESURFACING FOR FULL DEPTH AND MILLING

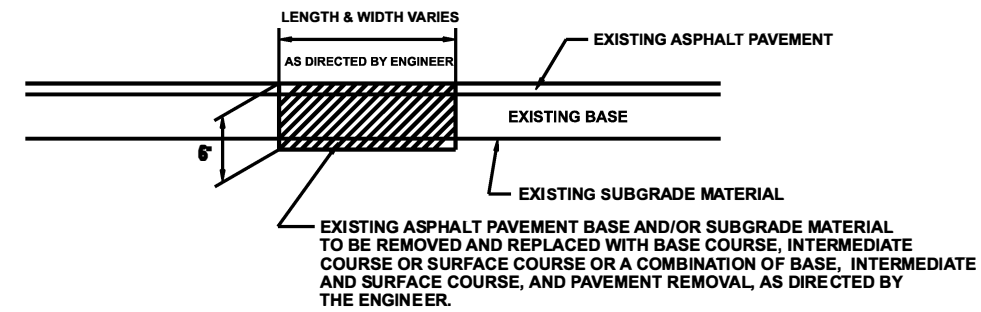


DETAIL NO. 1

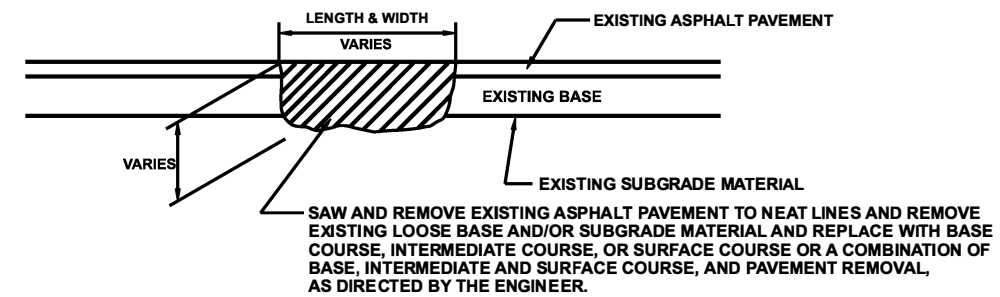


DETAIL NO. 2

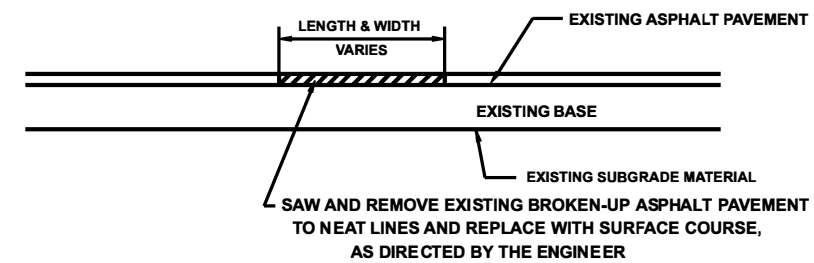

DETAIL NO. 3

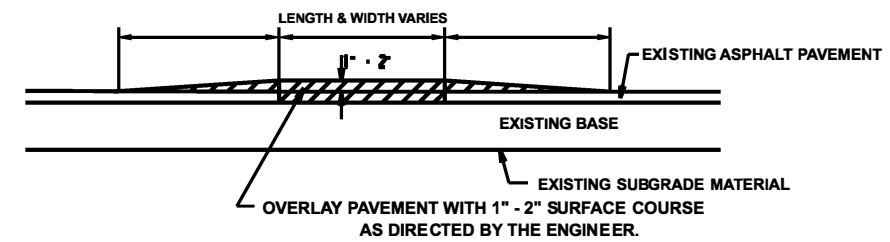

DETAIL NO. 4

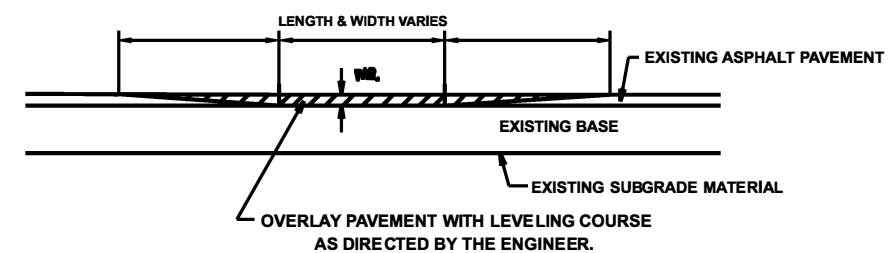

DETAIL NO. 5

REVISIONS


8/17/99

```


$$$$$SYTIME$$$$$
$$$$$DGN$$$$$
$$$$$USERNAME$$$$$

```


- NOTES:
- 1) DETAIL DOES NOT APPLY TO OGAFC AND ULTRA-THIN BONDED WEARING COURSE.
 - 2) BACKFILL SHOULDER WITH APPROVED MATERIAL.
 - 3) THE SHOULDER WEDGE DEVICE MAY BE DISENGAGED AT PAVED DRIVEWAYS, SIDE STREETS, HIGH SHOULDERS, AND OTHER LOCATIONS NOT FEASIBLE TO CONSTRUCT AS APPROVED BY THE ENGINEER.

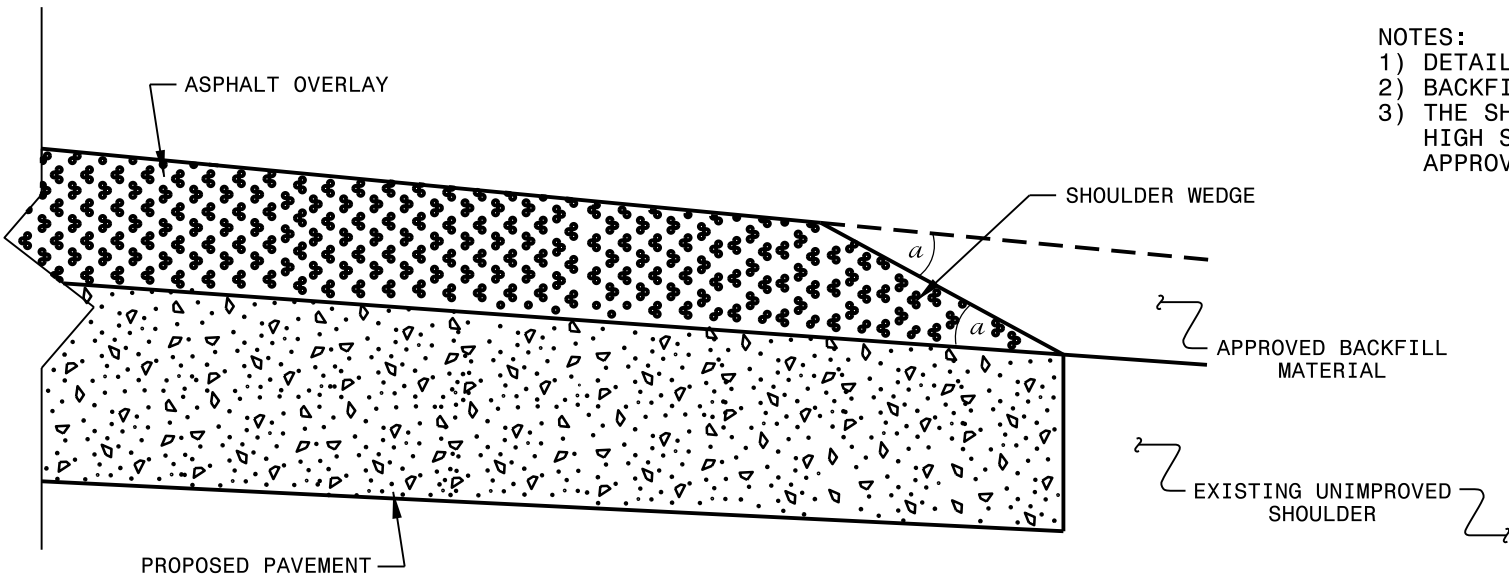

SHOULDER WEDGE DETAIL
(Resurfacing Projects w/ Widening or
with Existing Paved Shoulder having no dropoffs)

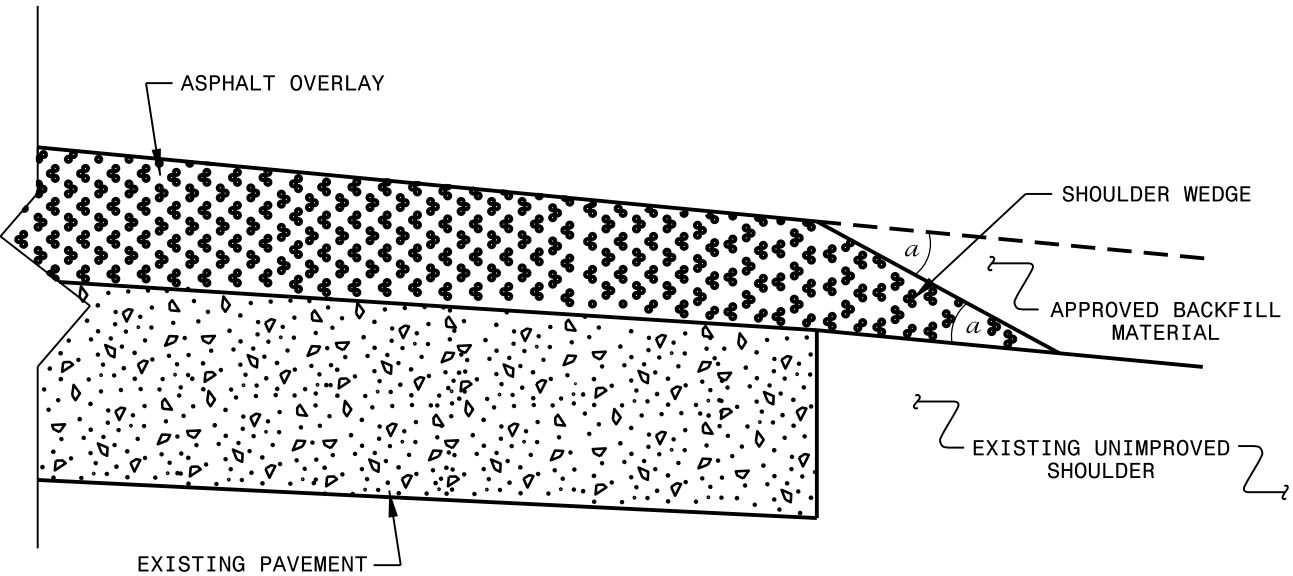

SHOULDER WEDGE DETAIL
(Resurfacing Projects w/ NO Widening)

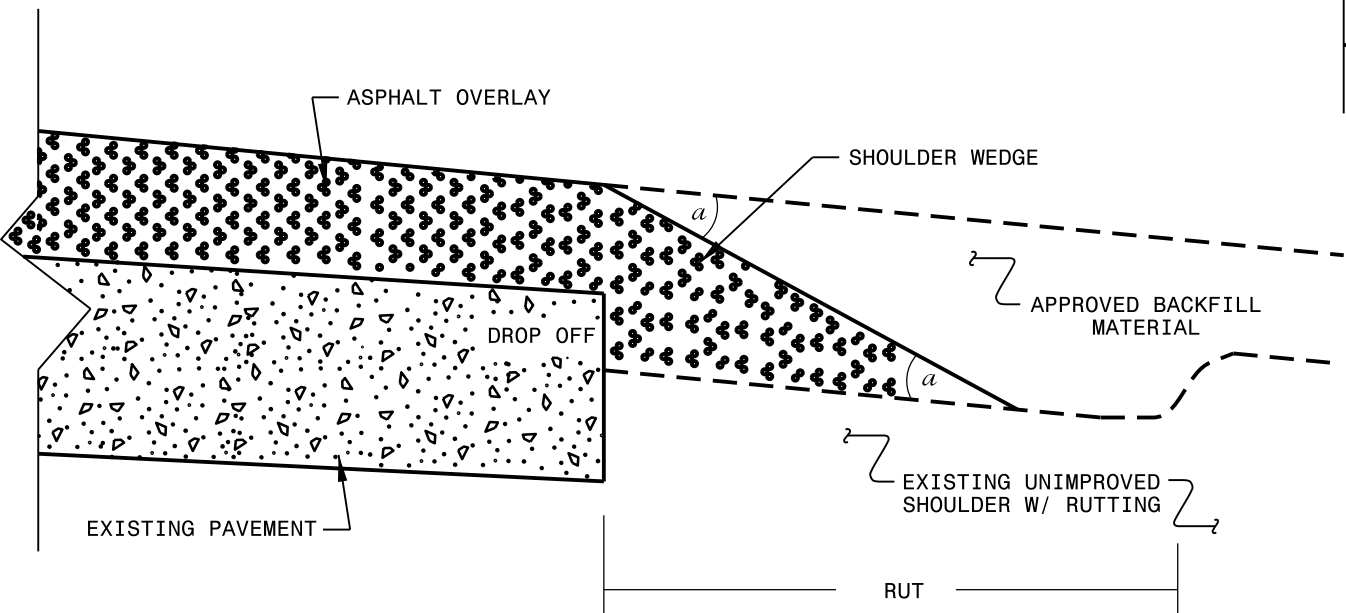

SHOULDER WEDGE DETAIL
(Resurfacing Adjacent to
Rutted Shoulder)

- SHOULDER WEDGE ANGLE = 30°

CONTRACT STANDARDS AND DEVELOPMENT UNIT			
Office 919-707-6950		FAX 919-250-4119	
SHOULDER WEDGE DETAILS			
ORIGINAL BY:	T.SPELL	DATE:	7-19-11
MODIFIED BY:		DATE:	2/2/16
CHECKED BY:		DATE:	
FILE SPEC.:	s:\usr\details\stand\shoulderwedgedetail.dgn		

DIVISION OF HIGHWAYS
STATE OF NORTH CAROLINA


SOIL STABILIZATION TIMEFRAMES

SITE DESCRIPTION	STABILIZATION TIME	TIMEFRAME EXCEPTIONS
PERIMETER DIKES, SWALES, DITCHES AND SLOPES	7 DAYS	NONE
HIGH QUALITY WATER (HQW) ZONES	7 DAYS	NONE
SLOPES STEEPER THAN 3:1	7 DAYS	IF SLOPES ARE 10' OR LESS IN LENGTH AND ARE NOT STEEPER THAN 2:1, 14 DAYS ARE ALLOWED.
SLOPES 3:1 OR FLATTER	14 DAYS	7 DAYS FOR SLOPES GREATER THAN 50' IN LENGTH.
ALL OTHER AREAS WITH SLOPES FLATTER THAN 4:1	14 DAYS	NONE, EXCEPT FOR PERIMETERS AND HQW ZONES.

NOTES: Less than 5' – 10' undisturbed buffer from ROW, ditchline, water feature, or drainage inlet, add BMP.




BMP Options: Wattle or Silt Fence

EROSION CONTROL DETAIL

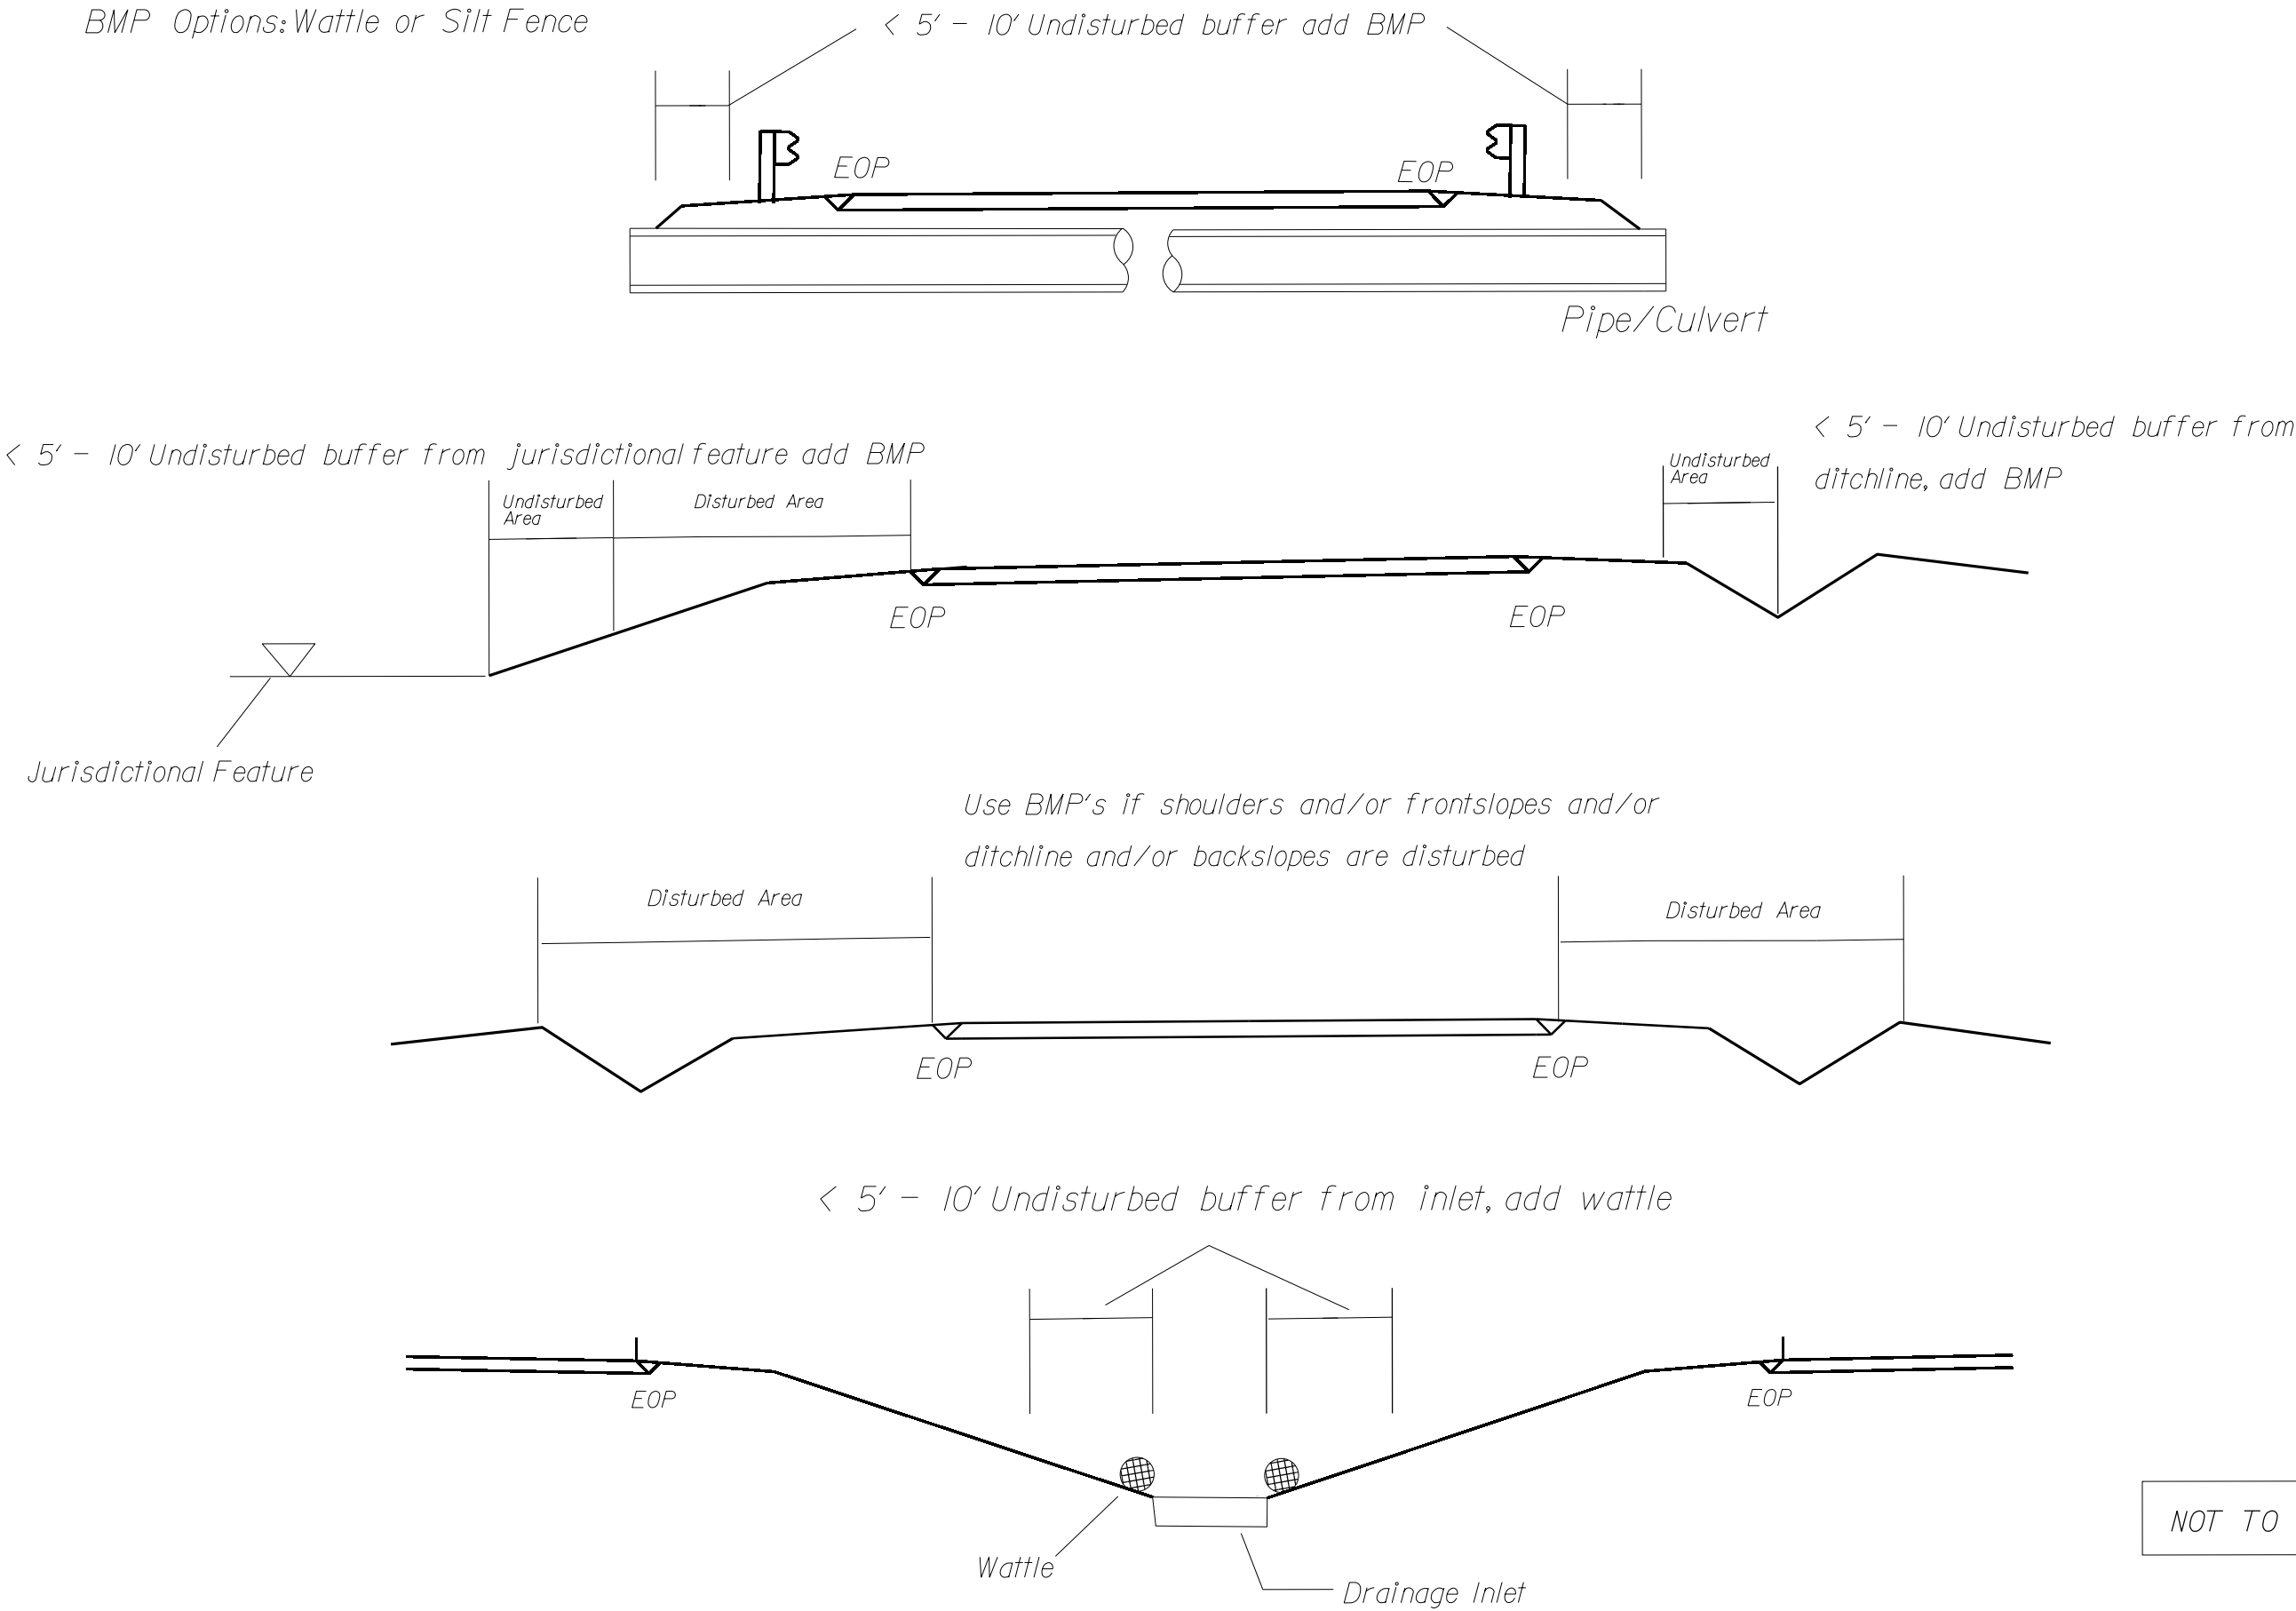

NOT TO SCALE

WATTLE DETAIL

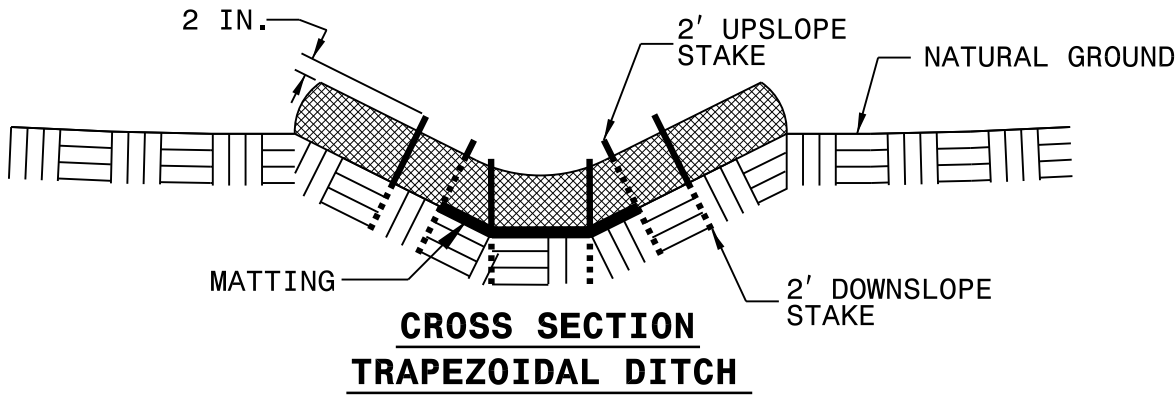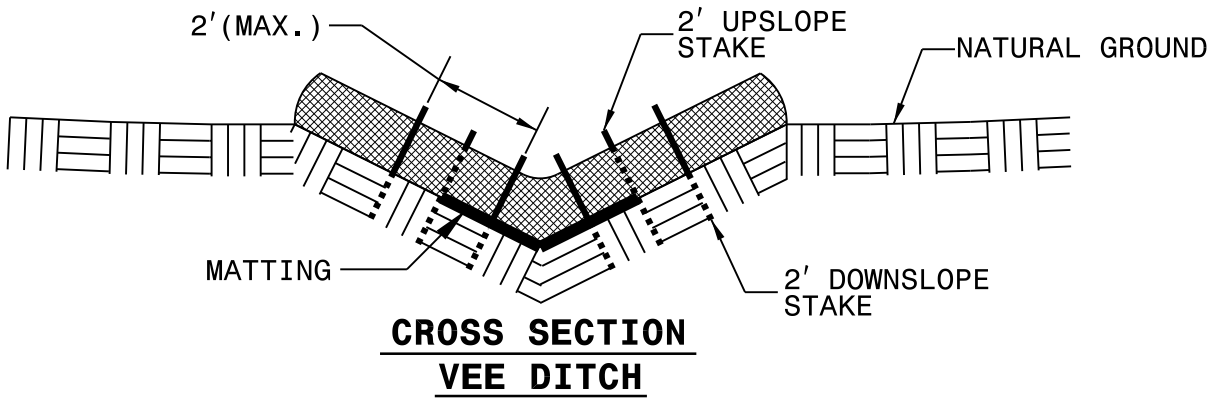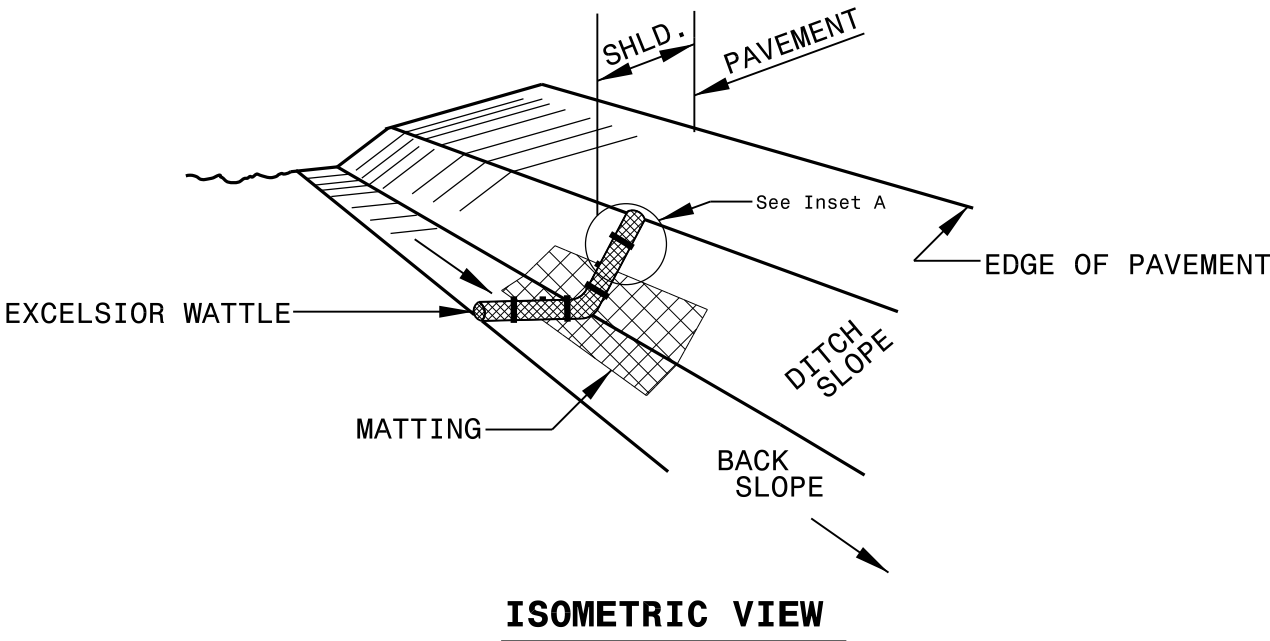

NOTES:

USE MINIMUM 12 IN. DIAMETER EXCELSIOR WATTLE.

USE 2 FT. WOODEN STAKES WITH A 2 IN. BY 2 IN. NOMINAL CROSS SECTION.




ONLY INSTALL WATTLE(S) TO A HEIGHT IN DITCH SO FLOW WILL NOT WASH AROUND WATTLE AND SCOUR DITCH SLOPES AND AS DIRECTED.

INSTALL A MINIMUM OF 2 UPSLOPE STAKES AND 4 DOWNSLOPE STAKES AT AN ANGLE TO WEDGE WATTLE TO BOTTOM OF DITCH.

PROVIDE STAPLES MADE OF 0.125 IN. DIAMETER STEEL WIRE FORMED INTO A U SHAPE NOT LESS THAN 12" IN LENGTH.

INSTALL STAPLES APPROXIMATELY EVERY 1 LINEAR FOOT ON BOTH SIDES OF WATTLE AND AT EACH END TO SECURE IT TO THE SOIL.

INSTALL MATTING IN ACCORDANCE WITH SECTION 1631 OF THE STANDARD SPECIFICATIONS.

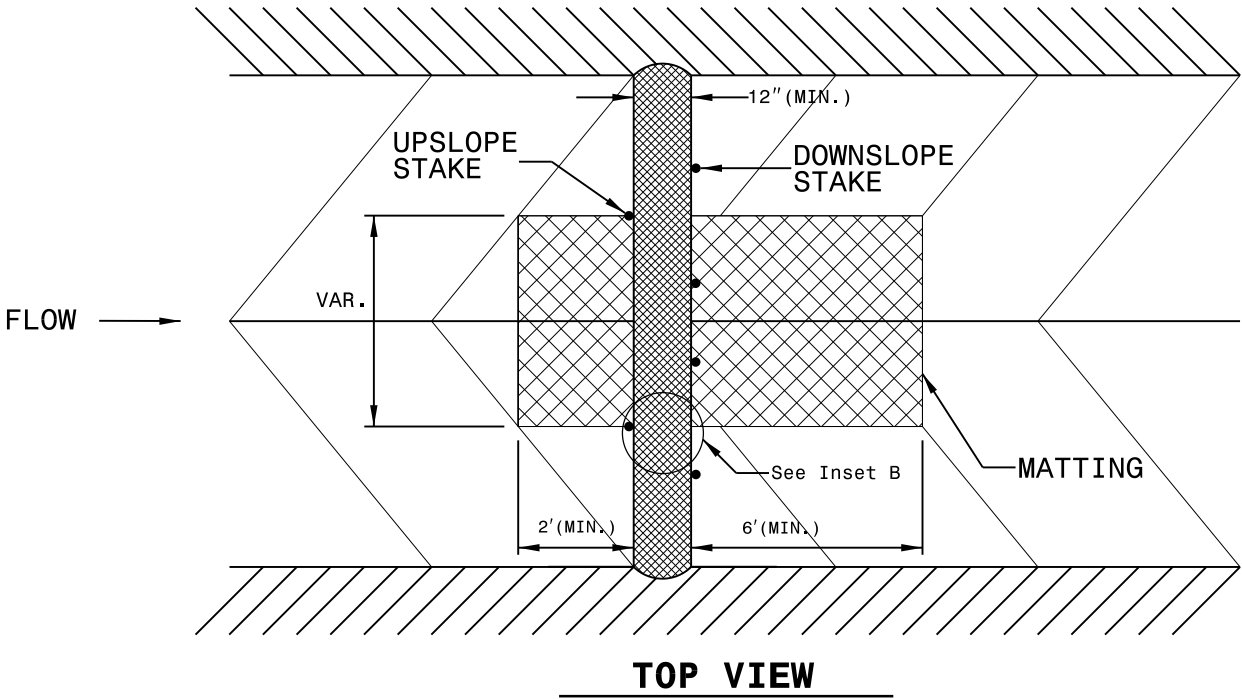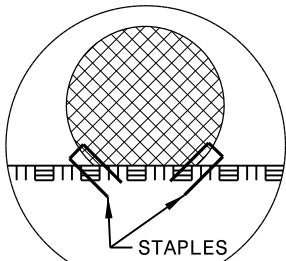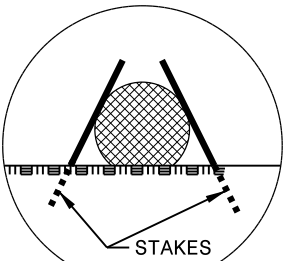

PROJECT NO.	SHEET NO.
2025CPT.03.04.10711, ETC.	15

THERMOPLASTIC AND PAINT QUANTITIES


PROJECT NO	COUNTY	MAP NO	ROUTE	DESCRIPTION	TYP NO	LANES	LANE TYPE	LENGTH	WIDTH	BEGIN MP	END MP	4413000000-E WORK ZONE ADVANCE/GENERAL WARNING SIGNING	4457000000-N TEMPORARY TRAFFIC CONTROL	4510000000-N LAW ENFORCEMENT	4685000000-E 4" X 90 M YELLOW THERMO	4" X 90 M WHITE THERMO	4688000000-E 6" X90 M YELLOW THERMO	6" X 90 M WHITE THERMO	4695000000-E 8" X 90 M YELLOW THERMO	4709000000-E THERMOPLAS TIC PAVEMENT MARKING LINES (24" X 90 MILS)	4720000000-E THERMO MSG ONLY (90 MIL)	THERMO RT ARROW (90 MIL)	4725000000-E THERMO LT ARROW (90 MIL)	THERMO STR & LT ARROW (90 MIL)	4810000000-E 4" WHITE PAINT	4" YELLOW PAINT	4850000000-E REMOVAL OF PAVEMENT MARKING LINES (4")	4895000000-N POLYCARBON ATE H- SHAPED MARKER	4900000000-N YELLOW & YELLOW MARKERS	CRYSTAL & RED MARKERS
								MI	FT			SF	LS	HR	LF	LF	LF	LF	LF	EA	EA	EA	EA	LF	LF	LF	EA	EA	EA	
2025CPT.03.04.10711	Pender	1	NC-210	NC HWY 210 FROM I-40 OVERPASS BRIDGE TO US HWY 117 [MP 28.7 - MP 28.97]	1	2	MU	0.27	50-55	28.70	28.97	128	0.11	40	3,394	3,977			144	38	16	6	8	2	1,175	940	600	88	24	
TOTAL FOR MAP NO. 1							0.27					128	0.11	40	3,394	3,977			144	38	16	6	8	2	1,175	940	600	88	24	
TOTAL FOR PROJ NO. 2025CPT.03.04.10711							0.27					128	0.11	40	3,394	3,977			144	38	16	6	8	2	1,175	940	600	88	24	
															7,371							16		2,115					24	
2025CPT.03.04.20711	Pender	2	SR-1534 (BELT RD)	FROM NC HWY 50 TO SR 1535 (OLD LANDING RD) [MP 0.00 - MP 0.70]	2	2	2WU	0.70	23	0.00	0.70		0.03	40	5,313	7,582													47	
TOTAL FOR MAP NO. 2							0.70						0.03	40	5,313	7,582													47	
2025CPT.03.04.20711	Pender	3	SR-1402 (FENNELL TOWN RD)	FROM SR 1400 (HIGHSMITH RD) TO SR 1404 (HERRINGS CHAPEL RD) [MP 0.00 - MP 3.60]	3	2	2WU	3.60	20	0.00	3.60	416	0.20				26,387	39,984											250	
TOTAL FOR MAP NO. 3							3.60					416	0.20				26,387	39,984											250	
2025CPT.03.04.20711	Pender	4	SR-1404 (HERRINGS CHAPEL RD)	FROM NC HWY 210 TO SR 1402 (FENNELL TOWN RD) [MP 0.00 - MP 5.00]	3	2	2WU	5.00	18	0.00	5.00	560	0.24				29,623	52,711											329	
TOTAL FOR MAP NO. 4							5.00					560	0.24				29,623	52,711											329	
2025CPT.03.04.20711	Pender	5	SR-1318 (CAMP KIRKWOOD RD)	FROM US HWY 117 TO SR 1313 (WATHA RD) [MP 6.6 - MP 9.15]	3	2	2WU	2.55	18	6.60	9.15	288	0.15				21,317	26,804							1,280	1,280	1,280		168	
TOTAL FOR MAP NO. 5							2.55					288	0.15				21,317	26,804							1,280	1,280	1,280		168	
2025CPT.03.04.20711	Pender	6	SR-1313 (WATHA RD)	FROM SR 1319 (MARY SLOCUM RD SW) TO SR 1315 (VAN EDEN RD) [MP 3.50 - MP 3.80]	3	2	2WU	0.30	20	3.50	3.80		0.02				1,723	3,256											20	
TOTAL FOR MAP NO. 6							0.30						0.02				1,723	3,256											20	
TOTAL FOR PROJ NO. 2025CPT.03.04.20711							12.15					1,264	0.64	40	5,313	7,582	79,050	122,755							1,280	1,280	1,280		814	
															12,895		201,805							2,560				814		
2025CPT.03.04.20712	Pender	7	SR-1741 (HEADWATERS DR)	FROM US HWY 17 N TO SR 1674 (OVERLOOK DR) [MP 0.00 - MP 0.82]	4	2	2WU	0.82	21	0.00	0.82		0.05		8,714	8,868			140	33									54	
TOTAL FOR MAP NO. 7							0.82						0.05		8,714	8,868			140	33									54	
2025CPT.03.04.20712	Pender	8	SR-1674 (OVERLOOK DR)	FROM SR 1741 (HEADWATERS DR) TO SR 1674 (E. CREEKVIEW DR) [MP 0.84 - MP 1.02]	4	2	2WU	0.18	20	0.84	1.02		0.01		2,018	2,018													13	
TOTAL FOR MAP NO. 8							0.18						0.01		2,018	2,018													13	
2025CPT.03.04.20712	Pender	9	SR-1673 (DEERFIELD DR)	FROM US HWY 17 N TO SR 1674 (CREEKVIEW DR) [MP 0.00 - MP 0.46]	4	2	2WU	0.46	20	0.00	0.46		0.02		4,304	5,258			248		1								30	21
TOTAL FOR MAP NO. 9							0.46						0.02		4,304	5,258			248		1								30	21
2025CPT.03.04.20712	Pender	10	SR-1674 (CREEKVIEW DR)	FROM SR 1673 (DEERFIELD DR) TO SR 1674 (OVERLOOK DR) [MP 0.00 - MP 0.84]	4	2	2WU	0.84	20	0.00	0.84		0.04		8,754	8,753													55	
TOTAL FOR MAP NO. 10							0.84						0.04		8,754	8,753													55	
2025CPT.03.04.20712	Pender	11	SR-1674 (E CREEKVIEW DR)	FROM SR 1674 (OVERLOOK DR) TO SR 1700 (GREAT OAK DR) [MP 1.02 - MP 1.76]	4	2	2WU	0.74	20	1.02	1.76		0.03		8,026	8,026													49	
TOTAL FOR MAP NO. 11							0.74						0.03		8,026	8,026													49	
2025CPT.03.04.20712	Pender	12	SR-1685 (CENTER DR)	FROM SR 1684 (CENTER DR) TO SR 1603 (HUGHES RD) [MP 0.00 - MP 1.02]	4	2	2WU	1.02	20	0.00	1.02		0.05		9,556	10,710													67	
TOTAL FOR MAP NO. 12							1.02						0.05		9,556	10,710													67	
2025CPT.03.04.20712	Pender	13	SR-1684 (NE CENTER DR)	FROM SR 1582 (WASHINGTON ACRES DR) TO SR 1618 (HUGHES RD) [MP 0.00 - MP 0.24]	4	2	2WU	0.24	25	0.00	0.24		0.01		2,434	2,434													15	
TOTAL FOR MAP NO. 13							0.24						0.01		2,434	2,434													15	
2025CPT.03.04.20712	Pender	14	SR-1604 (CIRCLE DR)	FROM SR 1603 (HUGHES RD) TO SR 1603 (HUGHES RD) [MP 0.00 - MP 0.62]	4	2	2WU	0.62	20	0.00	0.62		0.03		6,468	6,468													40	
TOTAL FOR MAP NO. 14							0.62						0.03		6,468	6,468													40	
2025CPT.03.04.20712	Pender	15	SR-1605 (SOUND VIEW DR)	FROM SR 1604 (CIRCLE DR) TO SR 1604 (CIRCLE DR) [MP 0.00 - MP 0.22]	4	2	2WU	0.22	20	0.00	0.22		0.01		2,244	2,244													14	
TOTAL FOR MAP NO. 15							0.22						0.01		2,244	2,244													14	
TOTAL FOR PROJ NO. 2025CPT.03.04.20712							5.14						0.25		52,518	54,779			388	33		1							337	21
															107,297							1							358	
GRAND TOTAL							17.56					1,392	1	80	61,225	66,338	79,050	122,755	532	71	16	7	8	2	2,455	2,220	1,880	88	1,175	21
															127,563		201,805					17		4,675					1,196	

SIGNING FOR RESURFACING PROJECTS

LEGEND

STATIONARY SIGN

DIRECTION OF TRAFFIC FLOW

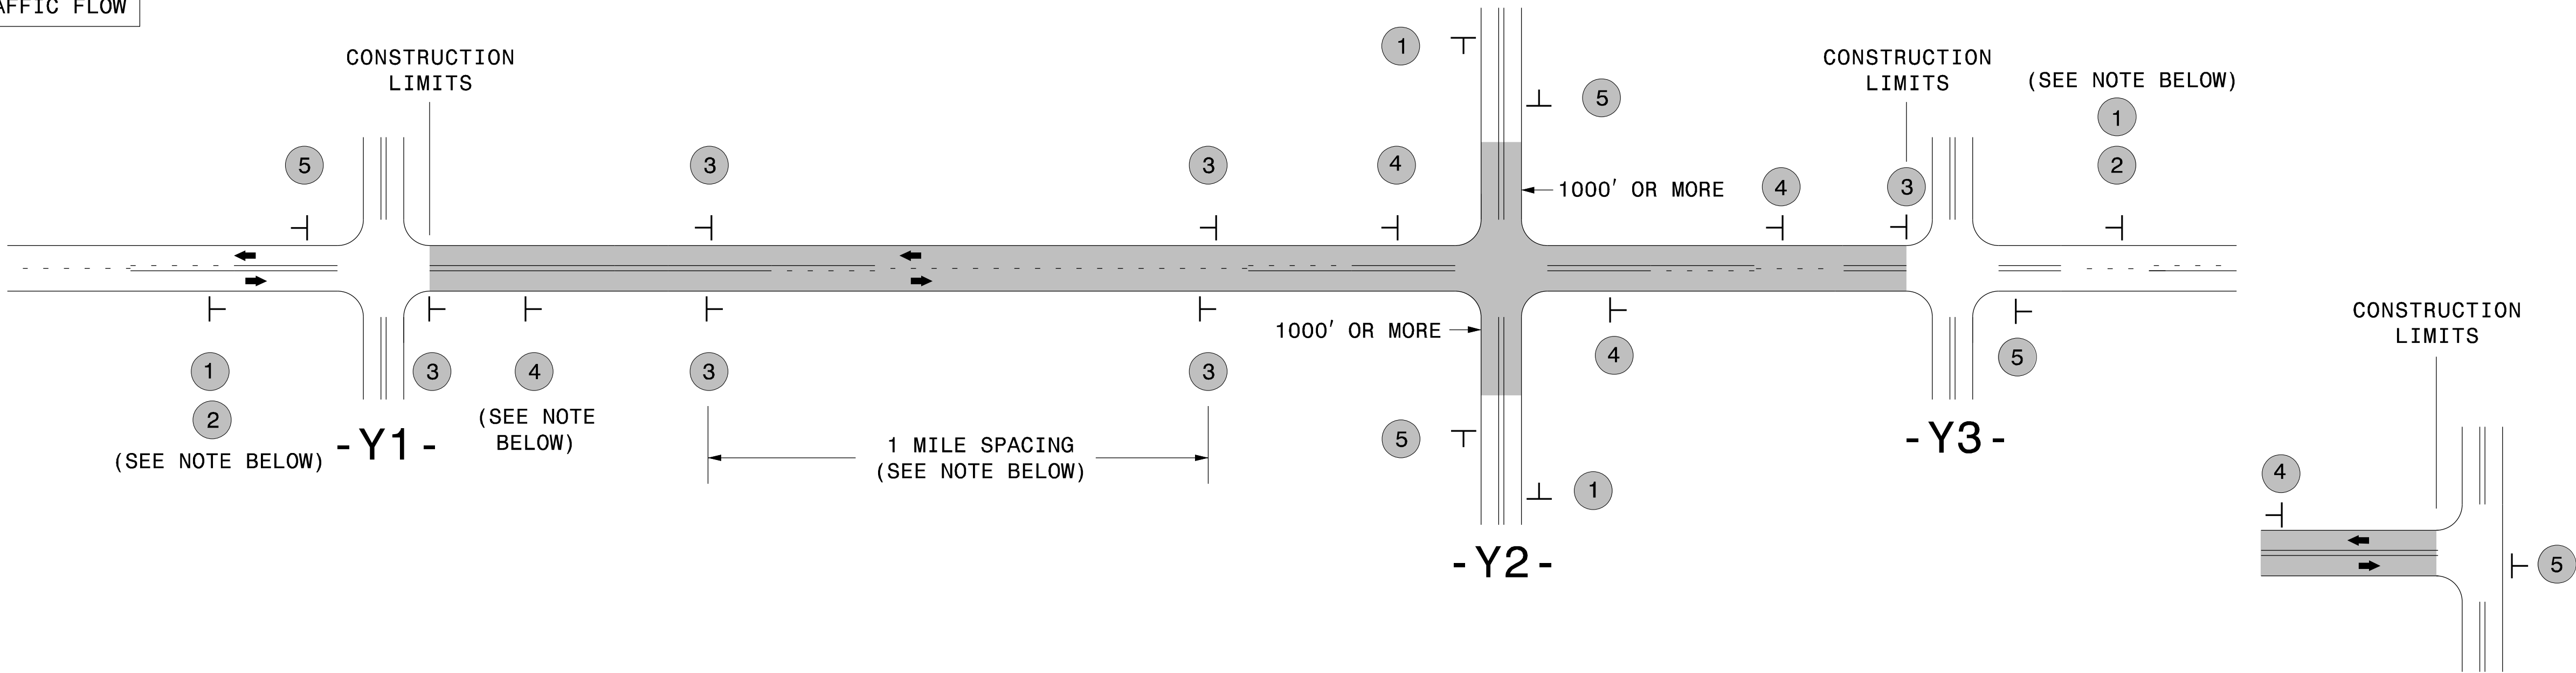


TEE INTERSECTION

MAINLINE (-L-) SIGNING

-Y- LINE SIGNING

SIGNING NOTES AND PLACEMENT PER DIRECTION	1 ROAD WORK AHEAD W20-1 48" X 48" NEXT XX MILES W7-3aP 24" X 18" PLACE 1000' PRIOR TO BEGINNING OF CONSTRUCTION LIMITS. ONLY USED ON -Y- LINES IF RESURFACING LIMITS EXTEND 1000' ALONG -Y- LINE. #2 SIGN ONLY USED WHEN CONSTRUCTION LIMITS ARE 2 OR MORE MILES IN LENGTH. ROUND UP TO NEXT WHOLE NUMBER.(NO FRACTIONAL OR DECIMAL NUMBERS)	NO REQUIRED STATIONARY SIGNING FOR THE FOLLOWING -Y- LINE CONDITIONS: 1) LESS THAN 1000' OF RESURFACING ALONG -Y- LINE 2) SUBDIVISION ROADS 3) DEAD END ROADS WHEN PAVING/CONSTRUCTION ACTIVITIES PROCEED ACROSS AN UNSIGNED -Y- LINE, PORTABLE ADVANCE WARNING SIGNS SHALL BE USED ALONG THE -Y- LINE AS SHOWN BELOW. REMOVE UPON COMPLETION OF WORK. ROAD WORK AHEAD W20-1 48" X 48" PLACED 500' IN ADVANCE OF FLAGGER. WORK ZONE TRAFFIC CONTROL STATE OF NORTH CAROLINA DEPARTMENT OF TRANSPORTATION W20-7 A 48" X 48" PLACED 250' IN ADVANCE OF FLAGGER.
	3 LOW/SOFT SHOULDER SP 13107 48" X 48" - PLACE INITIALLY AT THE CONSTRUCTION LIMITS AND SPACE 1 MILE APART THEREAFTER. - AT TEE INTERSECTIONS INSTALL INITIALLY 1/2 MILE FROM INTERSECTION AND SPACE 1 MILE APART THEREAFTER.	
	4 ROAD UNDER CONST SP 13106 48" X 48" - THESE ARE FOR -Y- LINES THAT ARE "THROUGH" ROADWAYS. - DEAD END AND SUBDIVISION ROADS ARE NOT "THROUGH" ROADWAYS. - INSTALL 500' +/- FROM EACH -Y- LINE APPROACH AS SHOWN ABOVE. - FOR MULTIPLE -Y- LINES THAT ARE SEPARATED BY 0.25 MILES OR LESS, TREAT AS A SINGLE UNIT AND INSTALL WITHIN 500' OF EACH APPROACH. - A MAXIMUM OF 2 SIGN SETS PER MILE. DO NOT INSTALL WHEN -Y- LINES ARE WITHIN 0.5 MILES FROM "END ROAD WORK" SIGN. - FOR TEE INTERSECTIONS, INSTALL WITHIN 500' +/- OF THE INTERSECTION ALONG -L- LINE.	
	5 END ROAD WORK G20-2 A 48" X 24" PLACE 500' FOLLOWING THE END OF CONSTRUCTION LIMITS OR AS SHOWN WHEN WORK ENDS AT A 3-WAY TEE INTERSECTION.	
	THE ABOVE SIGNS ARE ALL THAT ARE REQUIRED FOR A CONTRACTOR TO BEGIN A RESURFACING CONTRACT. ANY ADDITIONAL SIGNS REQUESTED BY NCDOT DIVISIONS SHALL BE INSTALLED WITHIN 7 BUSINESS DAYS OF THE START OF CONTRACT WORK.	
LESS 2 MILES	FOR RESURFACING MAPS WITH CONSTRUCTION LIMITS LESS THAN 2 MILES IN LENGTH, NO STATIONARY SIGNS ARE REQUIRED. USE PORTABLE "ROAD UNDER CONSTRUCTION" OR "ROAD WORK AHEAD" SIGNS IN LIEU OF STATIONARY ADVANCE WARNINGS SIGNS.	

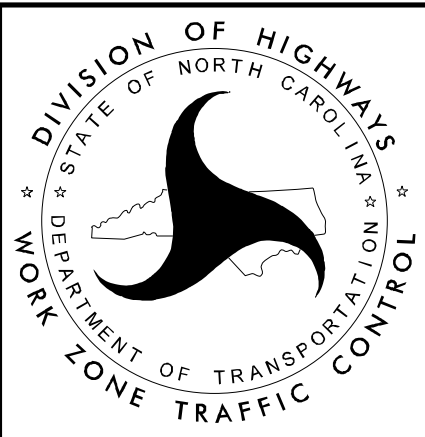

ADVANCE WARNING SIGNS
FOR
RURAL AND SUBURBAN
2-LANE ROADWAY
RESURFACING