



STATE OF NORTH CAROLINA
DEPARTMENT OF TRANSPORTATION

ROY COOPER
GOVERNOR

J.R. "JOEY" HOPKINS
SECRETARY

December 28, 2023

Addendum No. 1

RE: **DD00446**
Nash County

To Whom It May Concern:

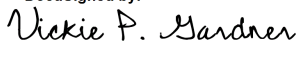
Reference is made to the above-mentioned project. The following changes have been made:

1. Typical Section No. 4 on page 37 of the proposal incorrectly shows I19.0C. This Typical should show 1.5" Milling with 1.5" of S9.5B. Please replace the Typical Section page 2 of 2 in the proposal with the attached page.

This sheet and attachments shall be made a part of the plans and bid documents and shall be submitted with the bid. Bids submitted without the addenda and attachments will be considered non-responsive.

If there are any questions, please contact me at (252) 640-6433.

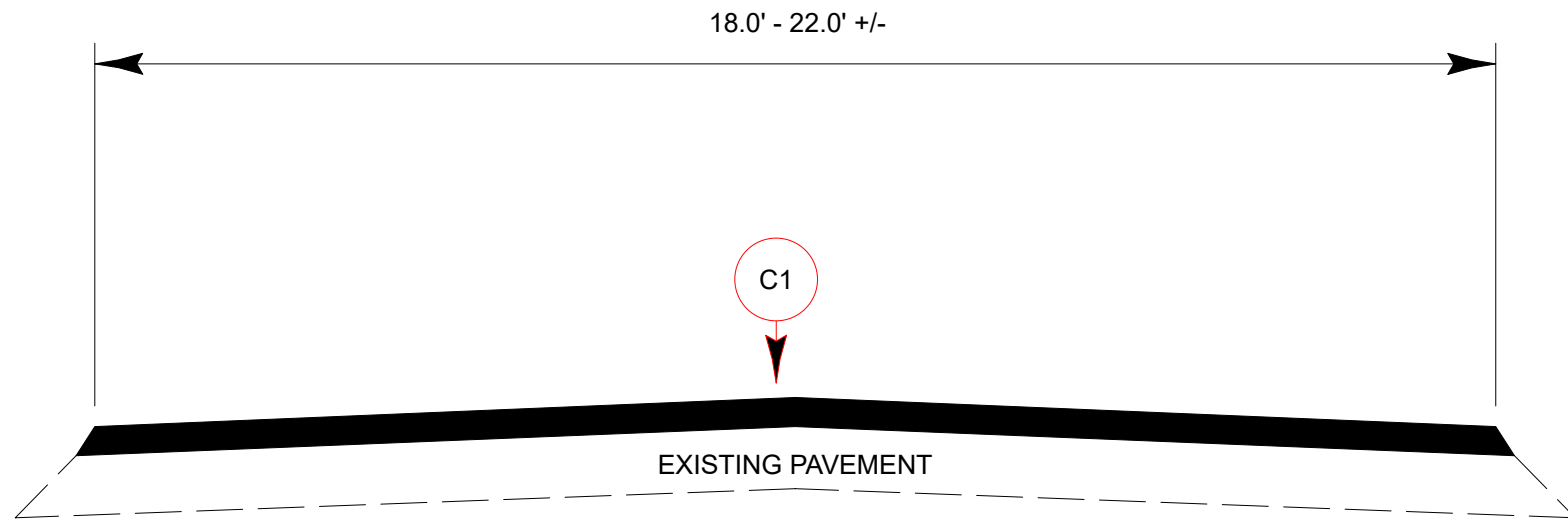
Sincerely,

DocuSigned by:

BD9FE36C1AA642B...

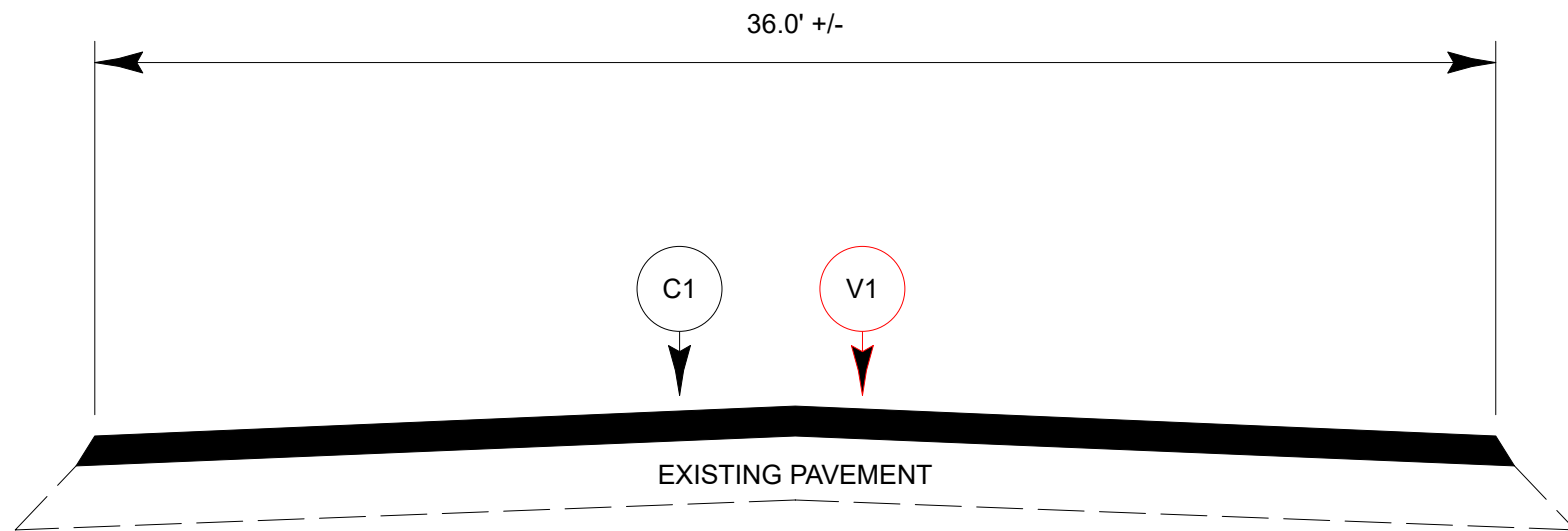
12/28/2023

Vickie P. Gardner
Division Four Contract Engineer

VPG/
Attachments



TYPICAL SECTION NO. 3
MAP # 3, 4, 5, 9, & 12



TYPICAL SECTION NO. 4
MAP # 7

NOTE:

1. Contractor forces will be responsible for shoulder reconstruction on Map # 1.
2. State forces will be responsible for shoulder reconstruction on Maps # 2 - 12.
3. Some SR Routes are less than 20'. Contractor is responsible for appropriate sized paving equipment.

PAVEMENT SCHEDULE	
C1	PROP. APPROX. 1.5" OF S9.5B AT AN AVERAGE RATE OF 165 LBS PER SQ. YARD
C2	PROP. APPROX. 1.25" OF S9.5B AT AN AVERAGE RATE OF 138 LBS PER SQ. YARD
V1	MILL ASPHALT PAVEMENT 1-1/2" DEPTH
T1	SHOULDER RECONSTRUCTION
E1	ASPHALT CONCRETE INTERMEDIATE COURSE 119.0C AT AN AVERAGE RATE OF 456 LBS PER SQ YARD (4")