



STATE OF NORTH CAROLINA
DEPARTMENT OF TRANSPORTATION

JOSH STEIN
GOVERNOR

J.R. "JOEY" HOPKINS
SECRETARY

May 11, 2025

Addendum No. 1

RE: **DD00489**
Nash County

To Whom It May Concern:

Reference is made to the above-mentioned project. The following changes have been made:

1. The roadway typical section sheet 1 of 3 was inadvertently omitted from the proposal. Please add the attached pages to the proposal as page 1 of 3 in roadway typical section.

This sheet and attachments shall be made a part of the plans and bid documents and shall be submitted with the bid. Bids submitted without the addenda and attachments will be considered non-responsive.

If there are any questions, please contact me at (252) 640-6400.


Sincerely,

DocuSigned by:
 05/11/2025
A19DAB4C8AF9460...


Michael O. Grigsby
Division Four Proposal Engineer

Attachments

WBS NUMBER	SHEET NUMBER	TOTAL SHEETS
2025CPT.04.14.10641	1	3
2025CPT.04.14.20641	ROADWAY TYPICAL SECTION(S)	

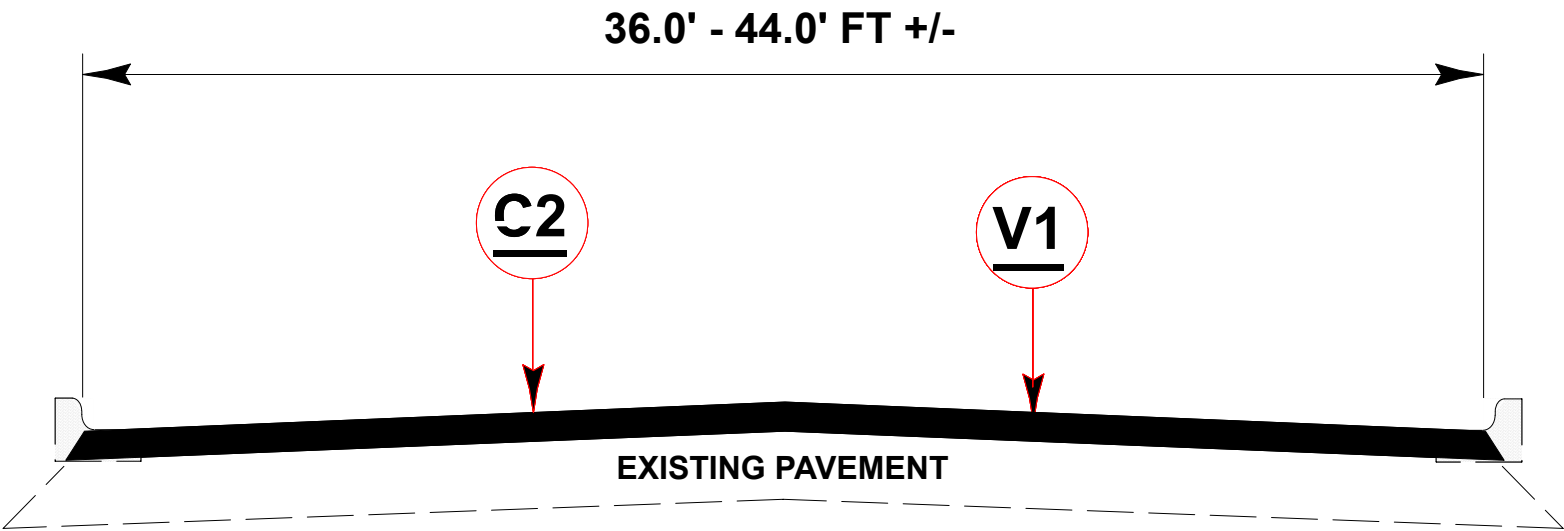

TYPICAL SECTION # 1
MAP(S) # 1 & 2

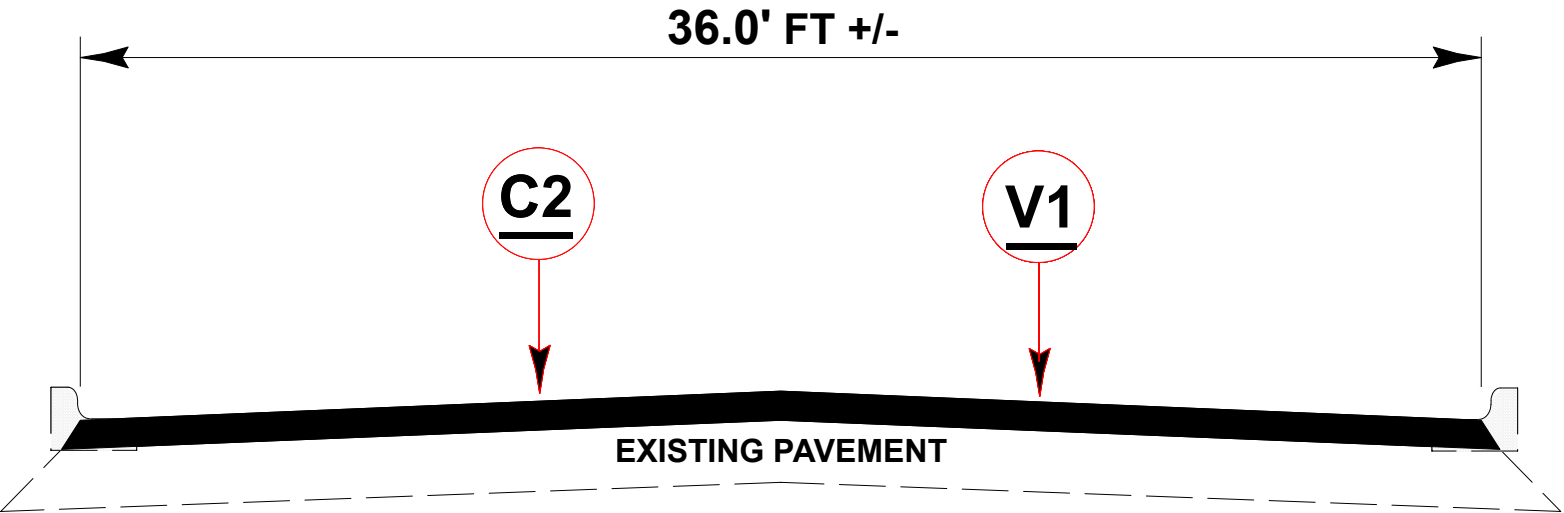

TYPICAL SECTION # 2
MAP(S) # 2
LEFT & RIGHT LANES
@ MEDIAN ISLAND

GENERAL NOTES	
1	State Forces Will Be Responsible for Shoulder Reconstruction for All Maps
2	Patching Existing Pavement To Be Completed by Contractor Forces On All Maps
3	If Existing Pavement Is Within The Gutter Pan of Roadway Curb & Gutter, Contractor to Complete Milling & Paving from Curbface to Curbface. Restore Pavement to Existing Conditions.

PAVEMENT SCHEDULE	
C1	PROP. APPROX. 1-1/4" ASPHALT CONCRETE SURFACE COURSE, TYPE S9.5B, AT AN AVERAGE RATE OF 138 LBS. PER SQ. YARD
C2	PROP. APPROX. 1-1/2" ASPHALT CONCRETE SURFACE COURSE, TYPE S9.5B, AT AN AVERAGE RATE OF 165 LBS. PER SQ. YARD
C3	PROP. APPROX. 1-1/2" ASPHALT CONCRETE SURFACE COURSE, TYPE S9.5C, AT AN AVERAGE RATE OF 168 LBS. PER SQ. YARD
V1	MILL ASPHALT PAVEMENT 1-1/2" DEPTH