



STATE OF NORTH CAROLINA
DEPARTMENT OF TRANSPORTATION

JOSH STEIN
GOVERNOR

DANIEL H. JOHNSON
SECRETARY

June 4, 2026

Addendum No. 1

RE: **DD00524**
Wayne County

To Whom It May Concern:


Reference is made to the above-mentioned project. The following changes have been made:

1. The Typical Section sheet 2 of 3 was incorrect as it corresponds to certain maps. Please remove the Typical Sections in the proposal and replace with the attached sheets.

This sheet and attachments shall be made a part of the plans and bid documents and shall be submitted with the bid. Bids submitted without the addenda and attachments will be considered non-responsive.

If there are any questions, please contact me at (252) 640-6433.


Sincerely,

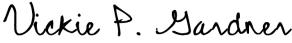DocuSigned by:

BD9FE36C1AA642B...


06/04/2026

Vickie P. Gardner
Division Four Contract Engineer

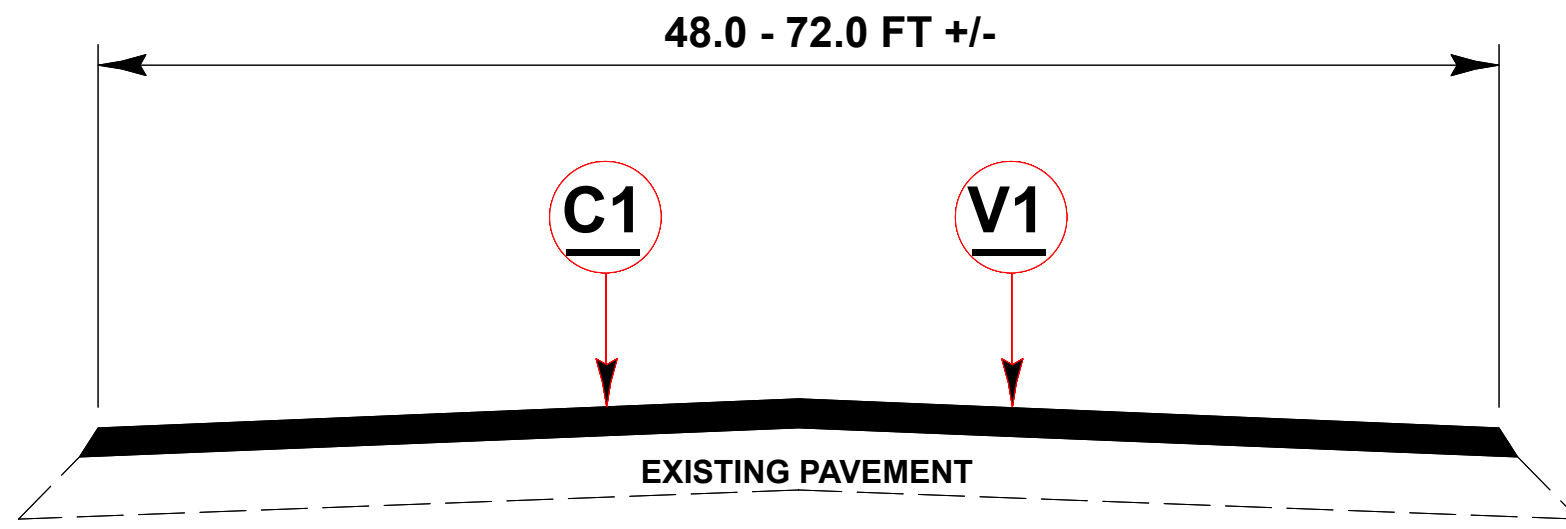VPG/
Attachment




TYPICAL SECTION # 1
MAP(S) # 1

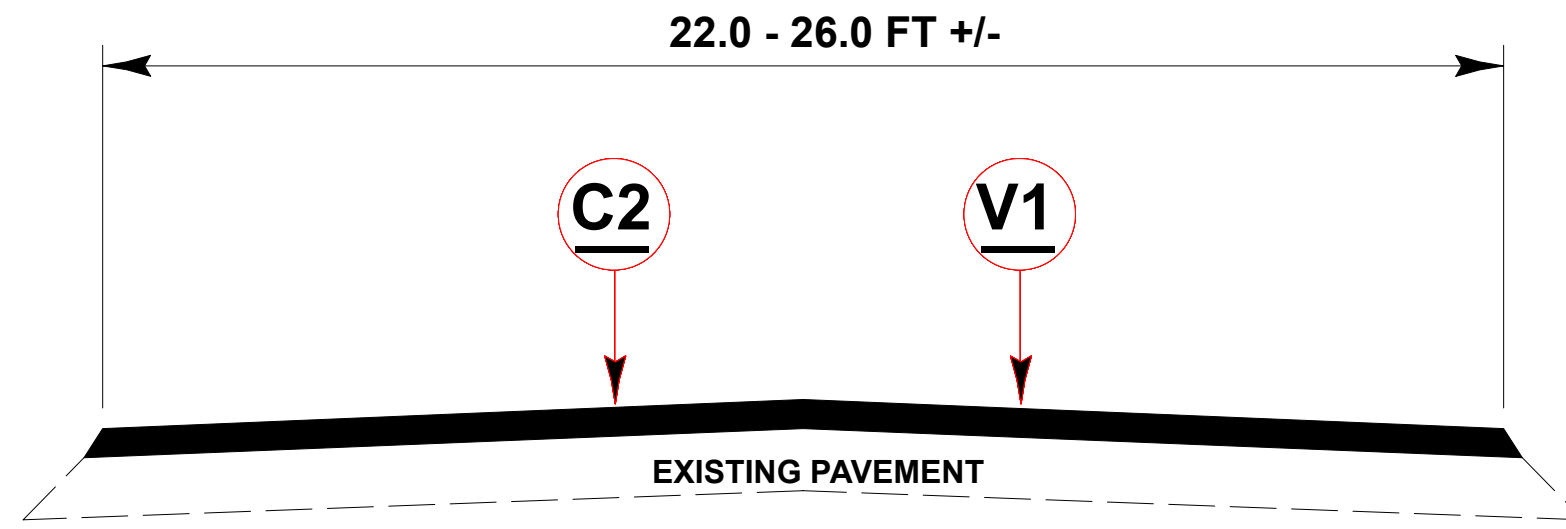


TYPICAL SECTION # 2
MAP(S) # 2

GENERAL NOTES	
1	State Forces Will Be Responsible for Shoulder Reconstruction for All Maps
2	Patching Existing Pavement To Be Completed by Contractor On All Maps

PAVEMENT SCHEDULE	
C1	PROP. APPROX. 1-1/2" ASHPALT CONCRETE SURFACE COURSE, TYPE S9.5C, AT AN AVERAGE RATE OF 168 LBS. PER SQ. YARD
C2	PROP. APPROX. 1-1/4" ASHPALT CONCRETE SURFACE COURSE, TYPE S9.5B, AT AN AVERAGE RATE OF 138 LBS. PER SQ. YARD
C3	PROP. APPROX. 1-1/2" ASHPALT CONCRETE SURFACE COURSE, TYPE S9.5B, AT AN AVERAGE RATE OF 165 LBS. PER SQ. YARD
C4	PROP. APPROX. 1-1/2" ASHPALT CONCRETE SURFACE COURSE, TYPE S9.5D, AT AN AVERAGE RATE OF 168 LBS. PER SQ. YARD
V1	MILL ASHPALT SHOULDER PAVEMENT 1-1/2" DEPTH

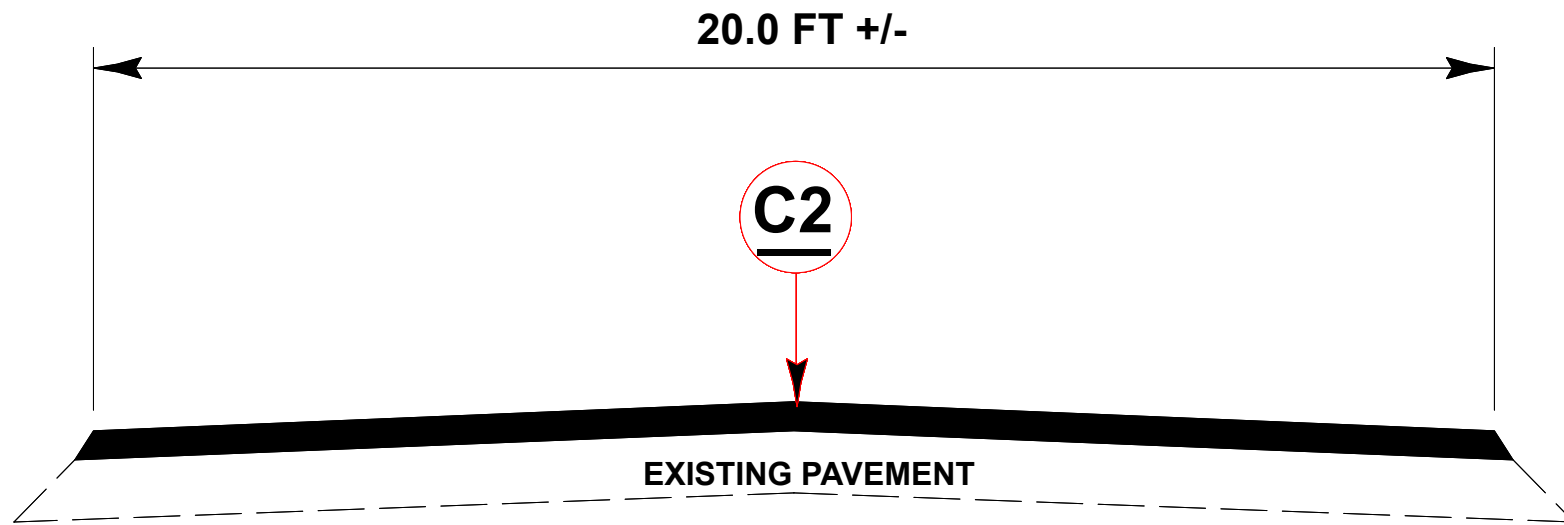

TYPICAL SECTION # 3
MAP(S) # 3, 4, & 7

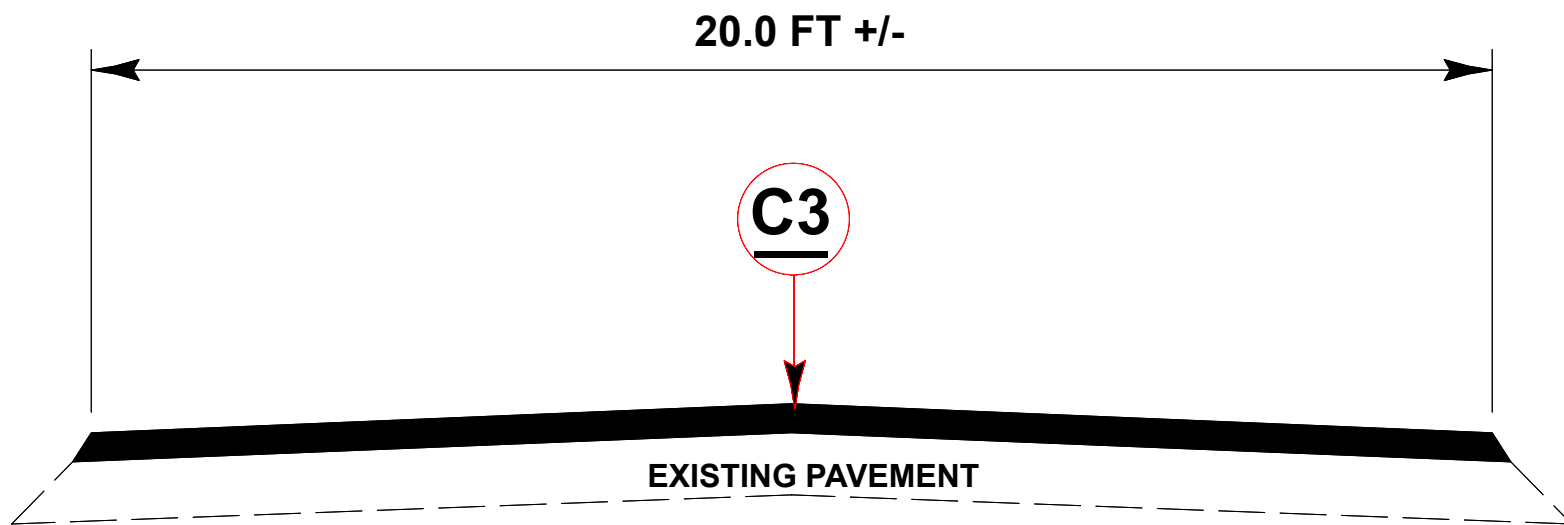


TYPICAL SECTION # 4
MAP(S) # 5, 6, 8, & 9

GENERAL NOTES	
1	State Forces Will Be Responsible for Shoulder Reconstruction for All Maps
2	Patching Existing Pavement To Be Completed by Contractor On All Maps

PAVEMENT SCHEDULE	
C1	PROP. APPROX. 1-1/2" ASPHALT CONCRETE SURFACE COURSE, TYPE S9.5C, AT AN AVERAGE RATE OF 168 LBS. PER SQ. YARD
C2	PROP. APPROX. 1-1/4" ASPHALT CONCRETE SURFACE COURSE, TYPE S9.5B, AT AN AVERAGE RATE OF 138 LBS. PER SQ. YARD
C3	PROP. APPROX. 1-1/2" ASPHALT CONCRETE SURFACE COURSE, TYPE S9.5B, AT AN AVERAGE RATE OF 165 LBS. PER SQ. YARD
C4	PROP. APPROX. 1-1/2" ASPHALT CONCRETE SURFACE COURSE, TYPE S9.5D, AT AN AVERAGE RATE OF 168 LBS. PER SQ. YARD
V1	MILL ASPHALT SHOULDER PAVEMENT 1-1/2" DEPTH

WBS NUMBER	SHEET NUMBER	TOTAL SHEETS
2026CPT.04.28.10961	3	3
2026CPT.04.28.20961	ROADWAY TYPICAL SECTION(S)	

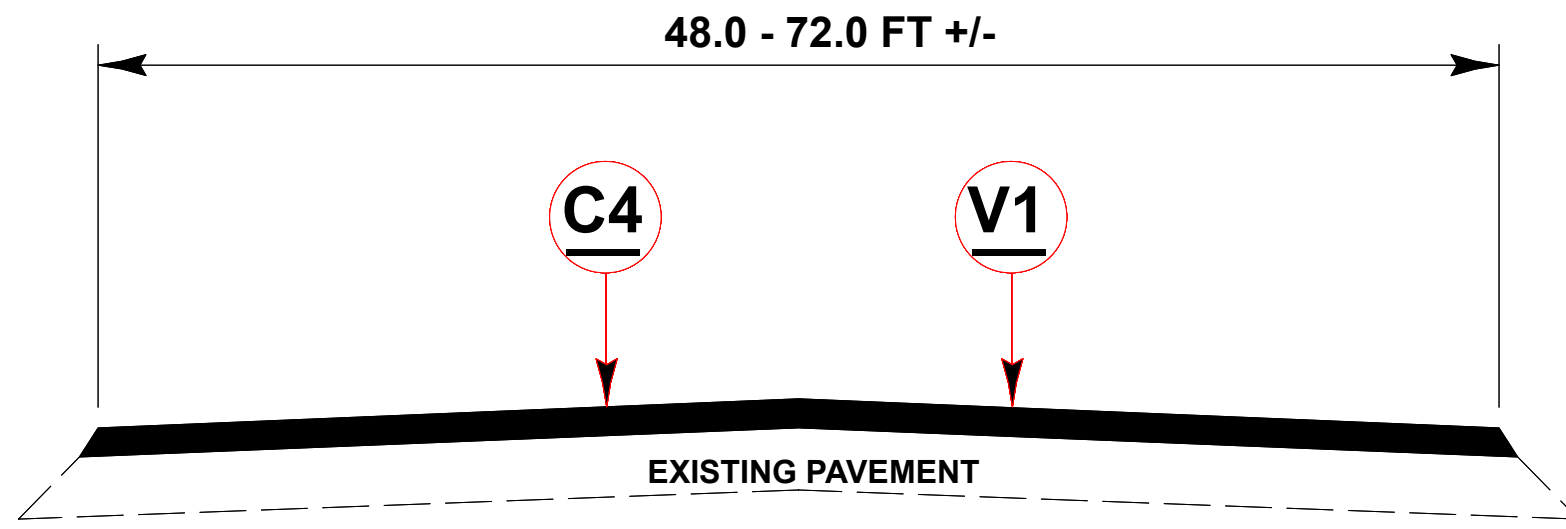

TYPICAL SECTION # 5
MAP(S) # 10 & 11

GENERAL NOTES	
1	State Forces Will Be Responsible for Shoulder Reconstruction for All Maps
2	Patching Existing Pavement To Be Completed by Contractor On All Maps

PAVEMENT SCHEDULE	
C1	PROP. APPROX. 1-1/2" ASHPALT CONCRETE SURFACE COURSE, TYPE S9.5C, AT AN AVERAGE RATE OF 168 LBS. PER SQ. YARD
C2	PROP. APPROX. 1-1/4" ASHPALT CONCRETE SURFACE COURSE, TYPE S9.5B, AT AN AVERAGE RATE OF 138 LBS. PER SQ. YARD
C3	PROP. APPROX. 1-1/2" ASHPALT CONCRETE SURFACE COURSE, TYPE S9.5B, AT AN AVERAGE RATE OF 165 LBS. PER SQ. YARD
C4	PROP. APPROX. 1-1/2" ASHPALT CONCRETE SURFACE COURSE, TYPE S9.5D, AT AN AVERAGE RATE OF 168 LBS. PER SQ. YARD
V1	MILL ASHPALT SHOULDER PAVEMENT 1-1/2" DEPTH