



STATE OF NORTH CAROLINA  
DEPARTMENT OF TRANSPORTATION

ROY COOPER  
GOVERNOR

J.R. "JOEY" HOPKINS  
SECRETARY

November 18, 2024

**Addendum No. 1**

RE: **DD00484**  
**Wilson County**

To Whom It May Concern:


Reference is made to the above-mentioned project. The following change has been made:

1. The typical section #2 has been revised and a note added, Contractor will be responsible for milling the entire curb flow line and pave back to the curb flow line. Please replace the typical section sheet found on page R-21 with the attached typical section page.

**This sheet and attachments shall be made a part of the plans and bid documents and shall be submitted with the bid. Bids submitted without the addenda and attachments will be considered non-responsive.**


If there are any questions, please contact me at (252) 640-6433.

Sincerely,

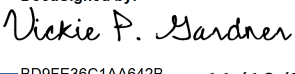
DocuSigned by:  
  
BD9FE36C1AA642B... 11/18/2024

Vickie P. Gardner  
Division Four Contract Engineer

Attachments

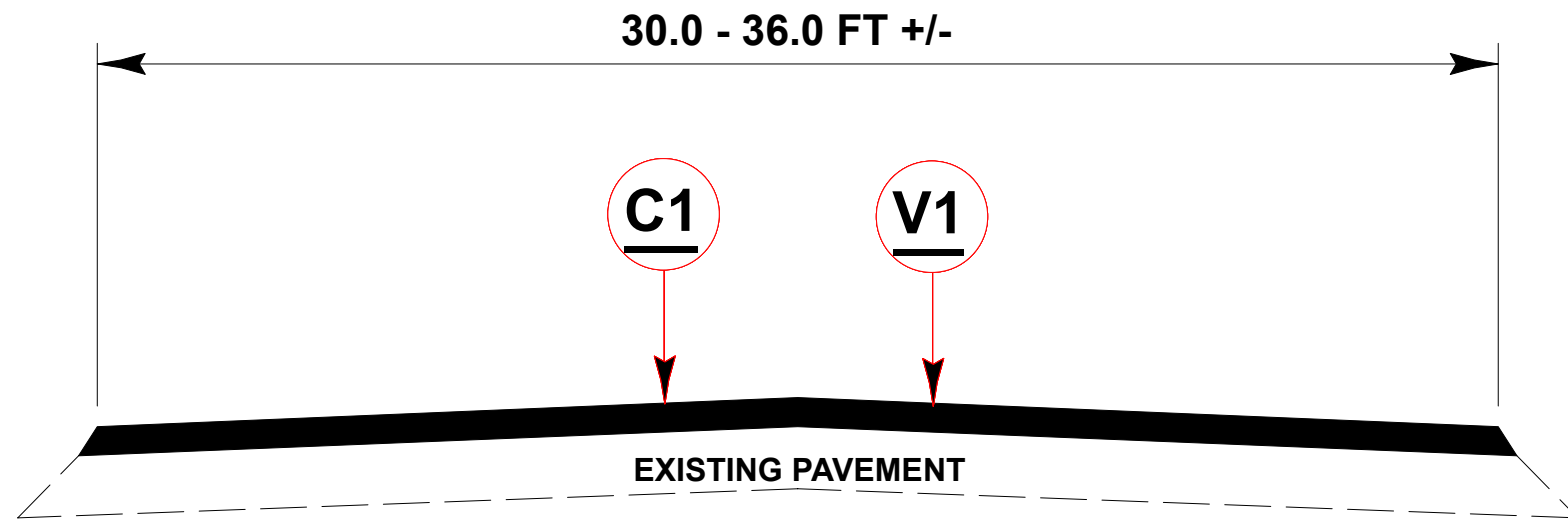

**TYPICAL SECTION # 1**  
**MAP(S) # 1 - 4**

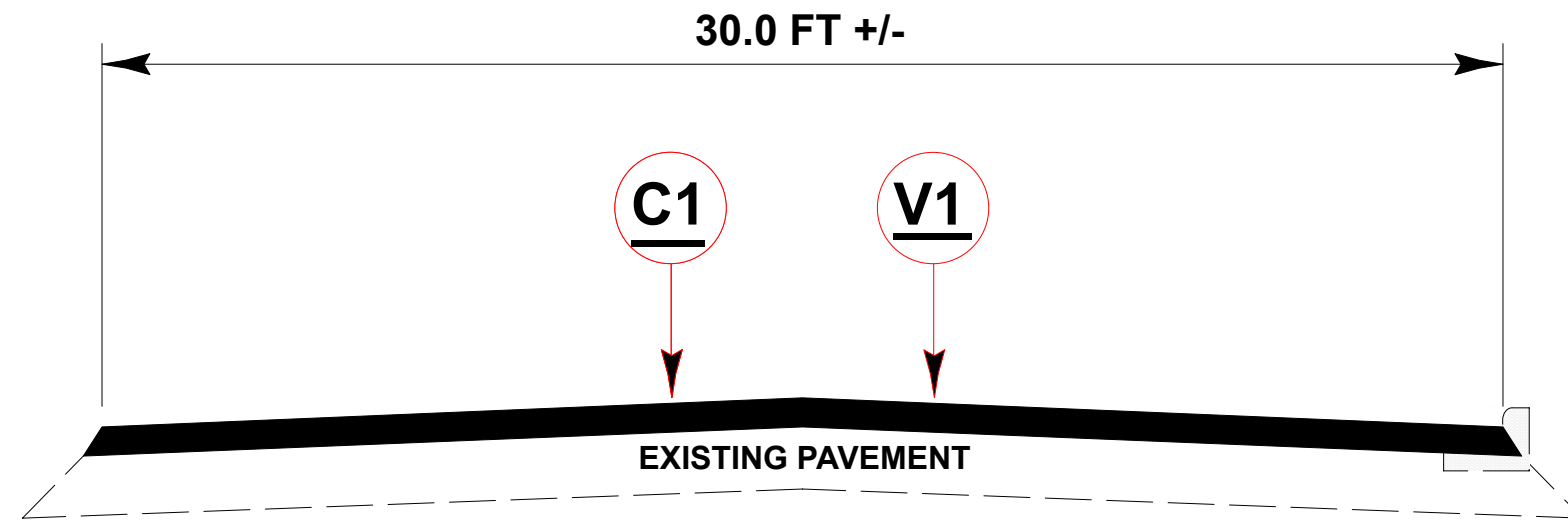

**TYPICAL SECTION # 2**  
**MAP(S) # 1 - 4**

GENERAL NOTES	
1	State Forces Will Be Responsible for Shoulder Reconstruction for All Maps
2	Patching Existing Pavement To Be Completed by Contractor On All Maps
3	Contractor Responsible to Complete Milling For the Entire Curb Flow Line and Pave Back to the Curb Flow Line Along Curb & Gutter Portions

PAVEMENT SCHEDULE	
C1	PROP. APPROX. 1-1/2" ASPHALT CONCRETE SURFACE COURSE, TYPE S9.5C, AT AN AVERAGE RATE OF 168 LBS. PER SQ. YARD
V1	MILL ASPHALT PAVEMENT 1-1/2" DEPTH