



STATE OF NORTH CAROLINA
DEPARTMENT OF TRANSPORTATION

ROY COOPER
GOVERNOR

J.R. "JOEY" HOPKINS
SECRETARY

December 5, 2023

Addendum No. 1

RE: **DD00440**
Halifax County

To Whom It May Concern:

Reference is made to the above-mentioned project. The following changes have been made:

1. The Typical Sections on page 66 of the proposal do not correspond to the typical listed on the summary of quantities. Typical 1 should show that AST is to be placed on maps 1 – 4 and Typical 2 should show paving using S4.75A on maps 5 - 15. Please replace the Typical Section page in the proposal with the attached page.

This sheet and attachments shall be made a part of the plans and bid documents and shall be submitted with the bid. Bids submitted without the addenda and attachments will be considered non-responsive.

If there are any questions, please contact me at (252) 640-6433.

Sincerely,

DocuSigned by:
Vickie P. Gardner


BD9FE36C1AA642B...

12/05/2023



Vickie P. Gardner
Division Four Contract Engineer

VPG/
Attachments

PROJECT NO. 2024CPT.04.10.20422	SHEET NO. 1	TOTAL SHEETS 1
------------------------------------	----------------	-------------------

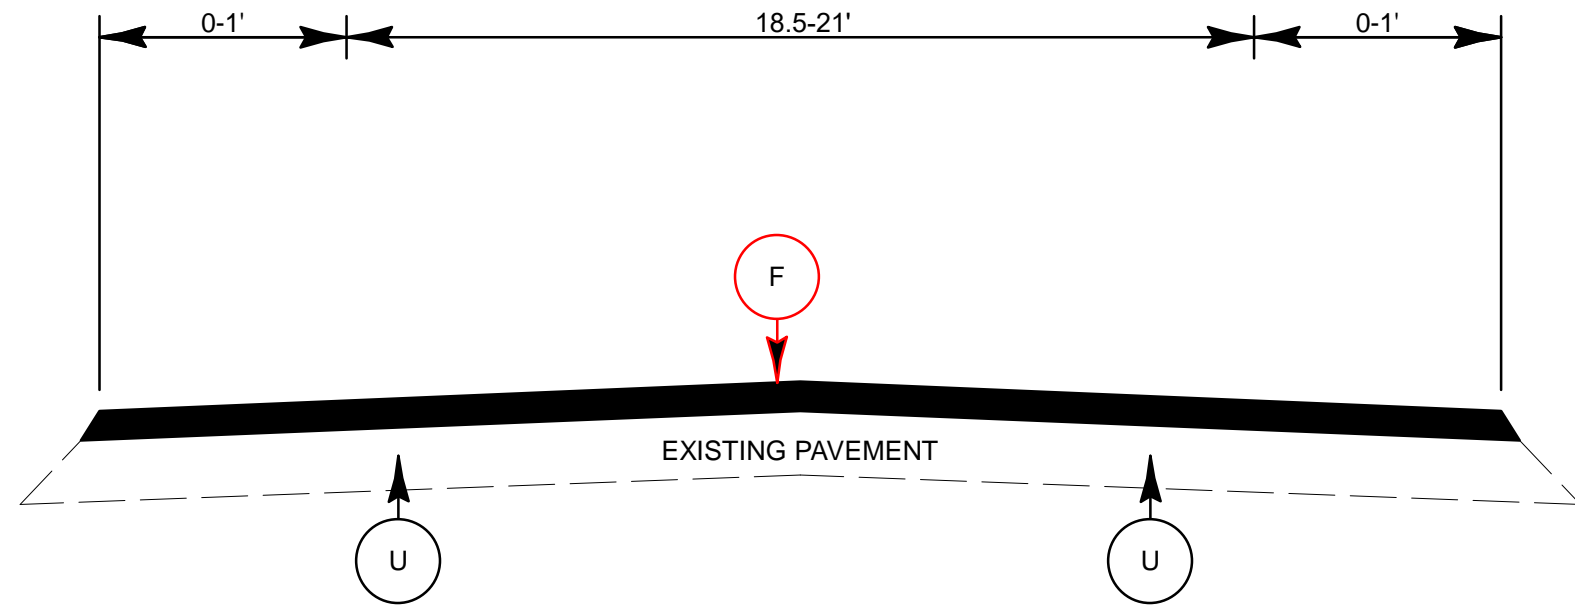

TYPICAL SECTION NO. 1

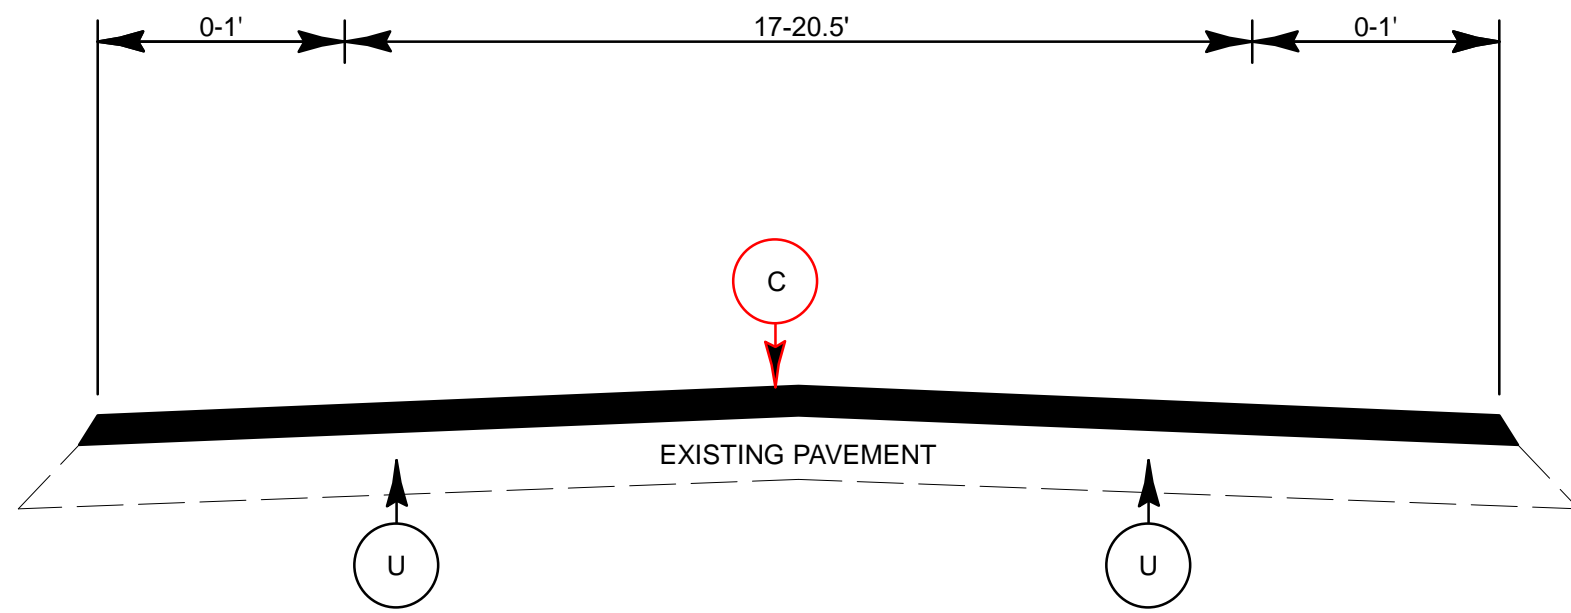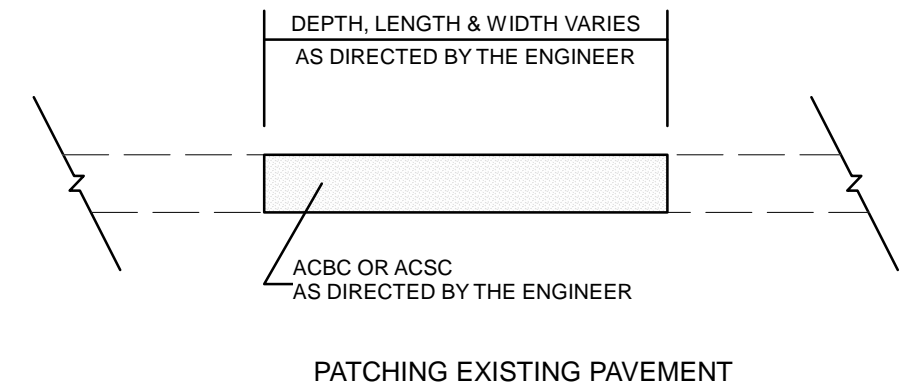

TYPICAL SECTION NO. 2

PAVEMENT SCHEDULE	
C	ASPHALT CONCRETE SURFACE COURSE, S4.75A, AT AN AVERAGE RATE OF 90 LBS PER SQ YD (0.8")
F	ASPHALT SURFACE TREATMENT, DOUBLE SEAL
U	EXISTING PAVEMENT