



8/17/99

PAVEMENT SCHEDULE	
C1	PROP. APPROX. 1¼" ASPHALT CONCRETE SURFACE COURSE, TYPE S9.5B, AT AN AVERAGE RATE OF 137.5 LBS. PER SQ. YD.
C2	PROP. APPROX. 1½" ASPHALT CONCRETE SURFACE COURSE, TYPE S9.5B, AT AN AVERAGE RATE OF 165 LBS. PER SQ. YD.
V1	MILLING OF EXISTING ASPHALT PAVEMENT AT DEPTH OF 1½"
V2	MILLING OF EXISTING ASPHALT PAVEMENT, 0" TO 1¼"
V3	MILLING OF EXISTING ASPHALT PAVEMENT, 0" TO 1½"
S	SHOULDER RECONSTRUCTION, ASB REQUIRED
U	EXISTING PAVEMENT

PROJECT REFERENCE NO.	SHEET NO.
2025CPT.05J7J035JJ, etc.	9

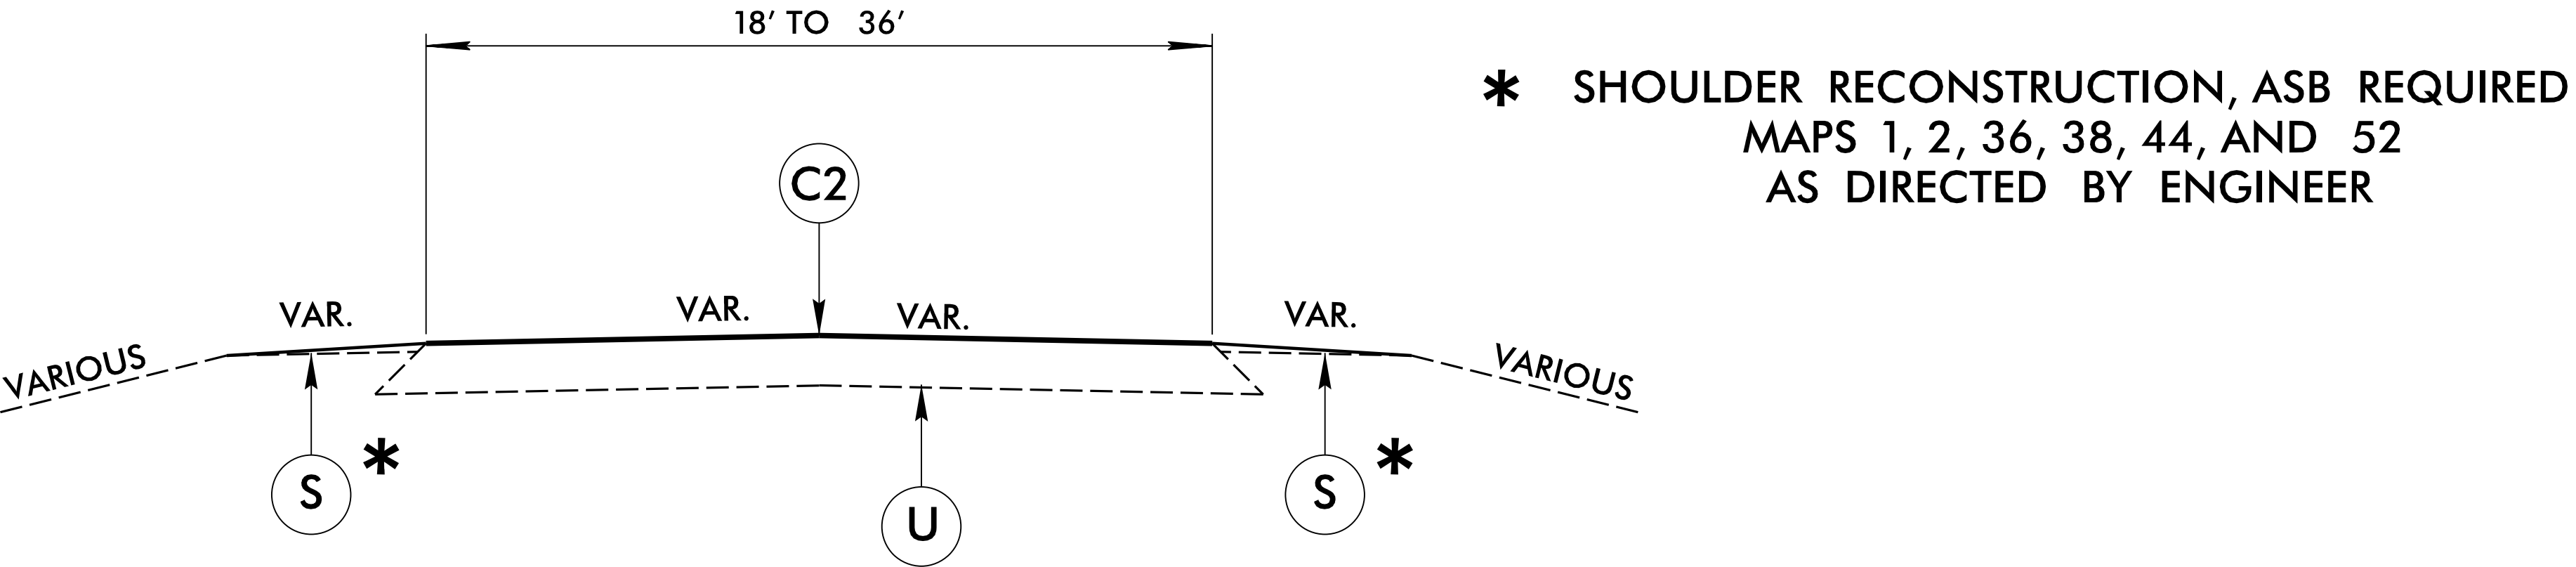


TYPICAL SECTION NO. 1

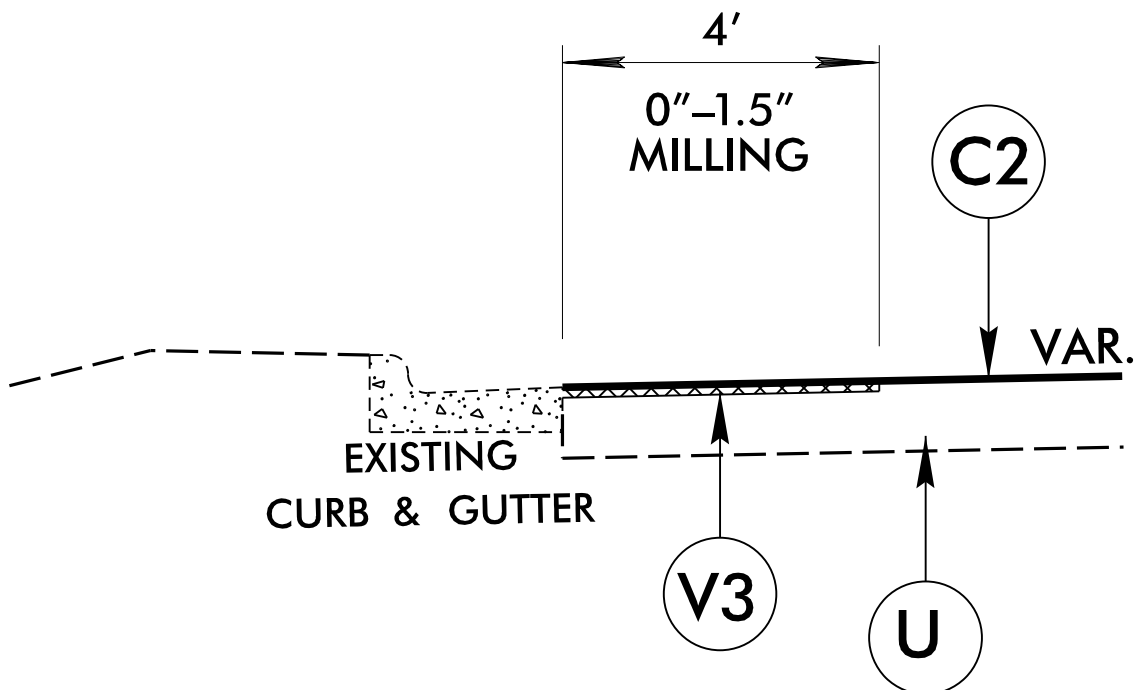

USE IN CONJUNCTION WITH TYPICAL SECTION NO. 1


MAP 1 – US-1 ALT N /US 1A HWY S /N COLLEGE ST /PARK AVE /HILLSBORO ST
CURB AND GUTTER SECTION – 432' +/-

MAP 2 – SR-1130 /S CROSS ST/N WHITE ST
CURB AND GUTTER SECTION – 426' +/-

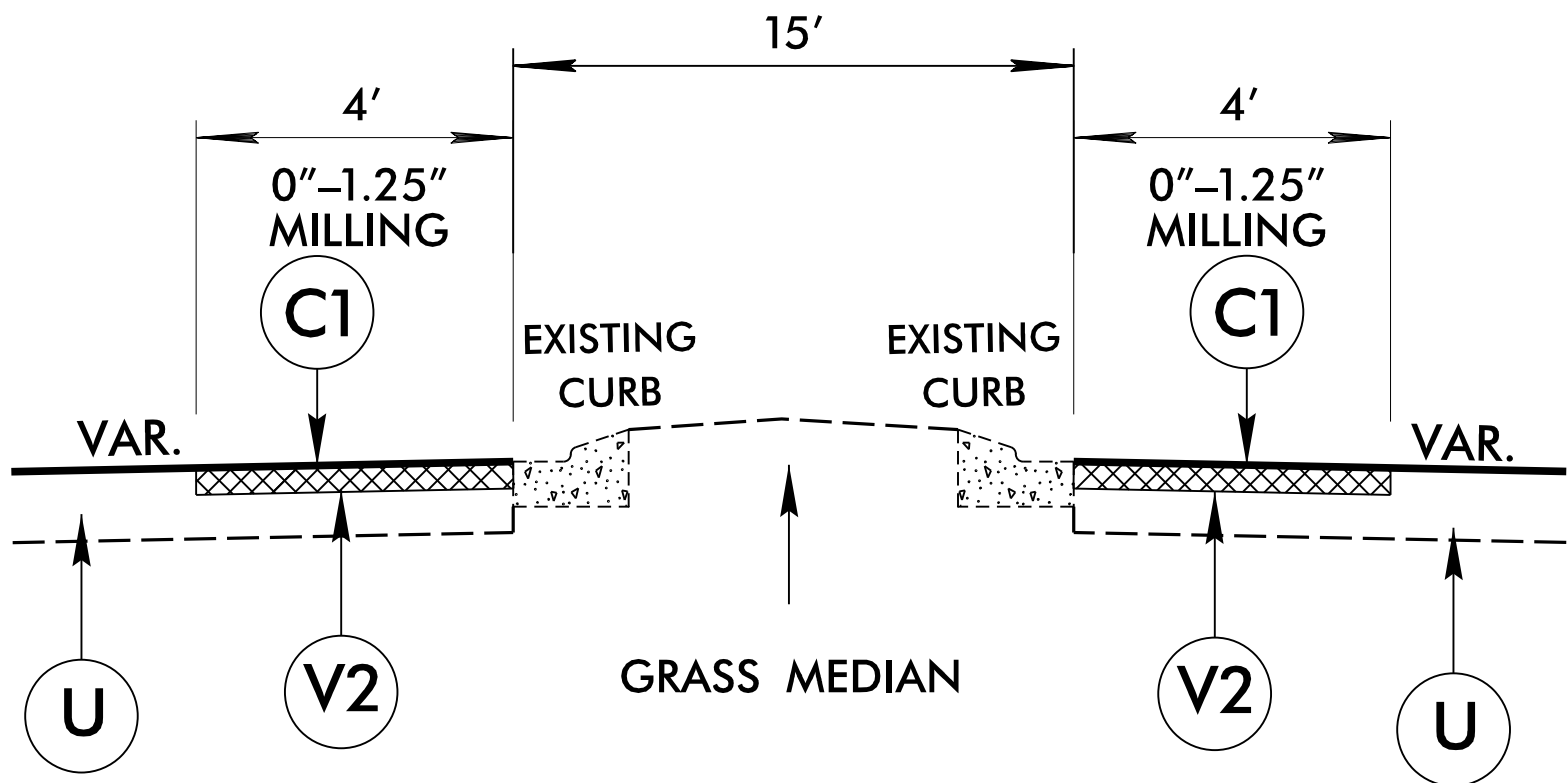


USE IN CONJUNCTION WITH TYPICAL SECTION NO. 2

MAP 9 – SILO GLEN DR
CURB AND GUTTER SECTION – 60' +/-

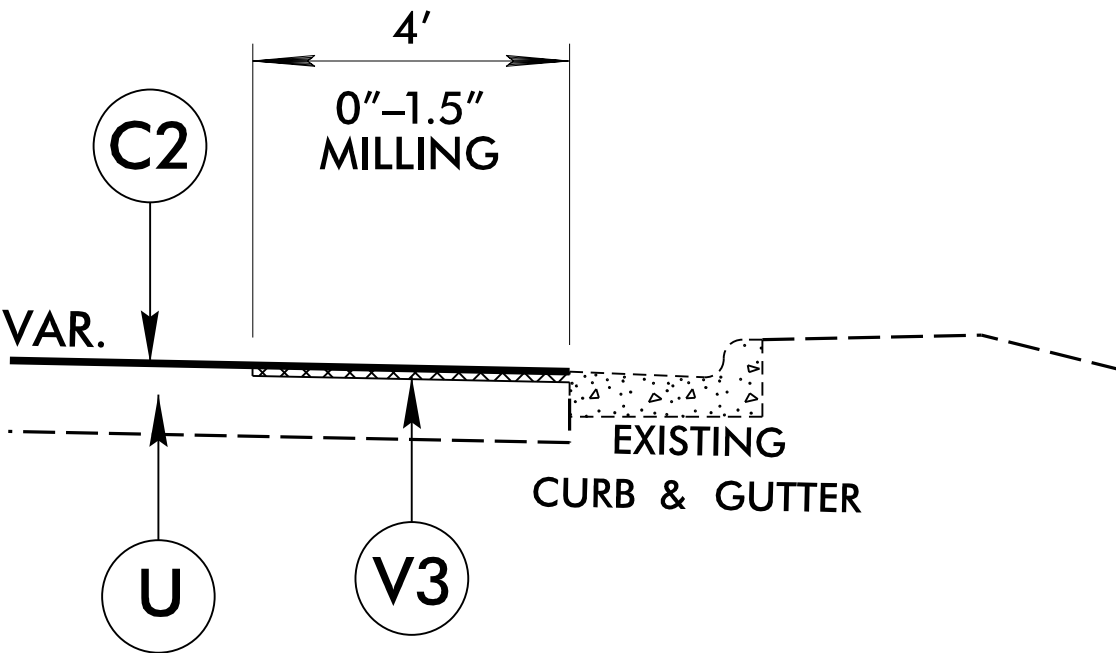

USE IN CONJUNCTION WITH TYPICAL SECTION NO. 1

MAP 1 – US-1 ALT N /US 1A HWY S /N COLLEGE ST /PARK AVE /HILLSBORO ST
CURB AND GUTTER SECTION – 776' +/-

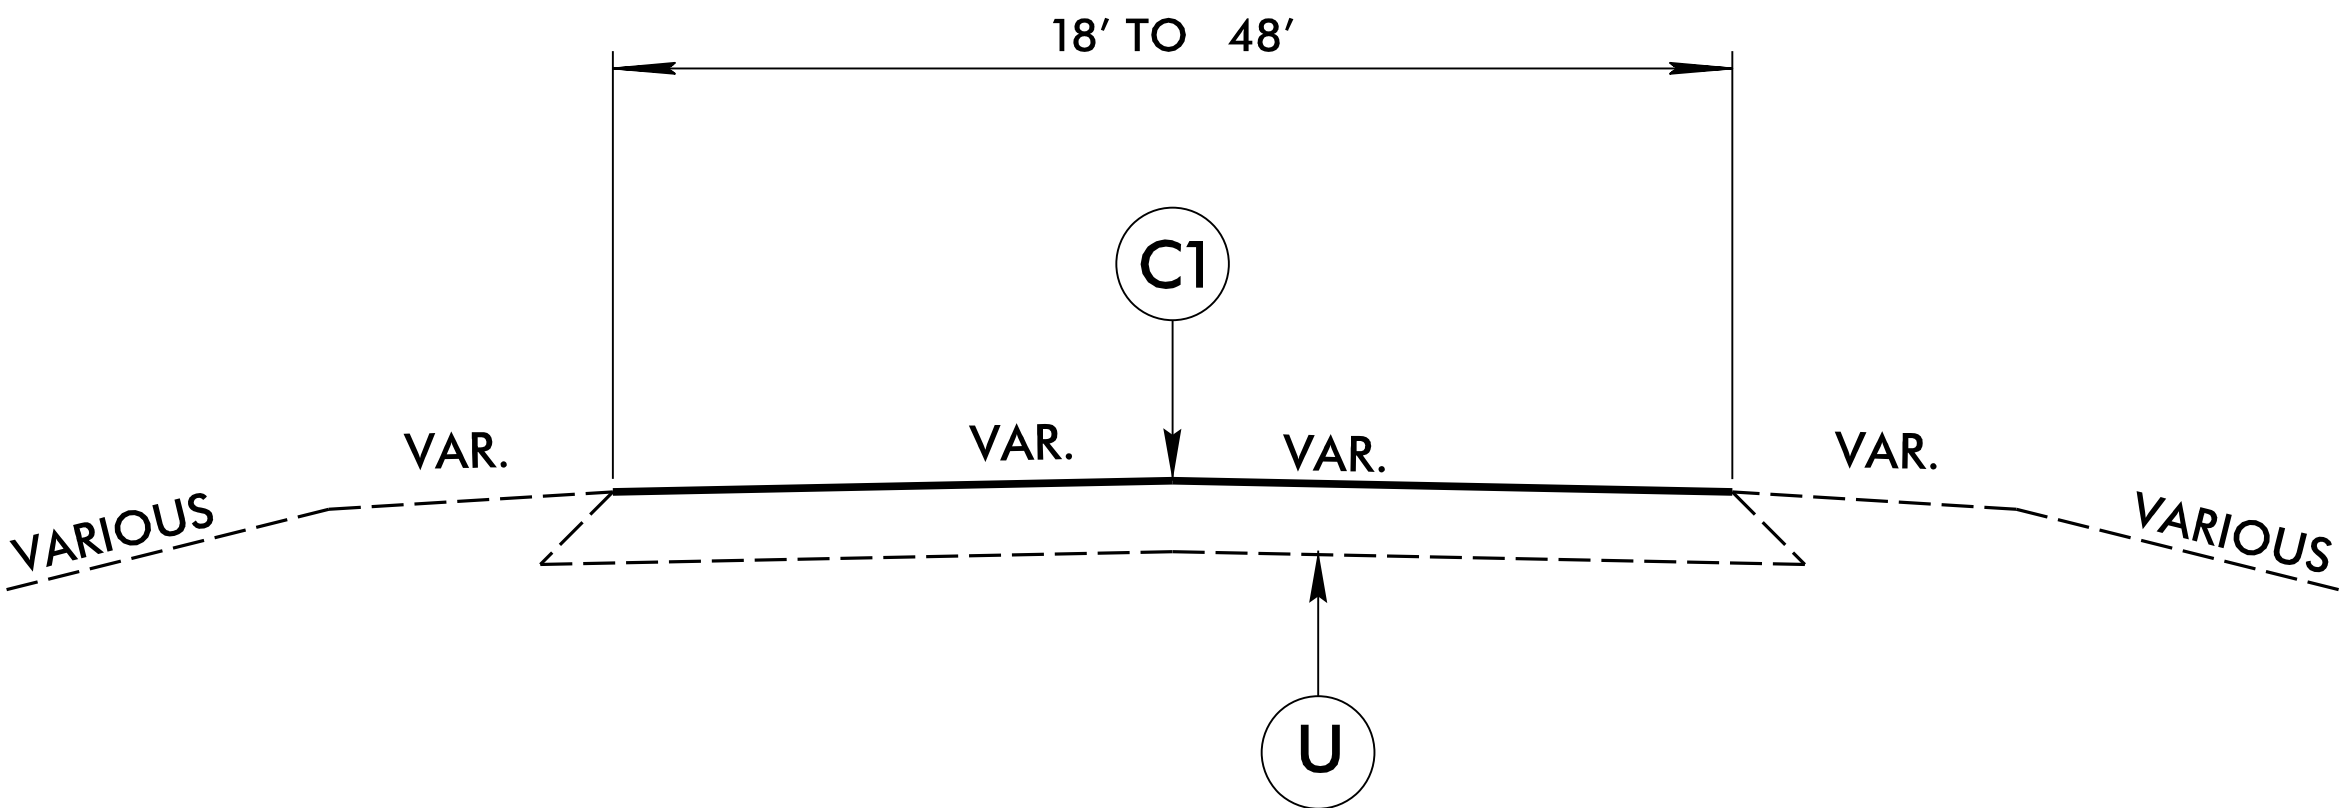


TYPICAL SECTION NO. 2


8/17/99

PAVEMENT SCHEDULE	
C1	PROP. APPROX. 1¼" ASPHALT CONCRETE SURFACE COURSE, TYPE S9.5B, AT AN AVERAGE RATE OF 137.5 LBS. PER SQ. YD.
C2	PROP. APPROX. 1½" ASPHALT CONCRETE SURFACE COURSE, TYPE S9.5B, AT AN AVERAGE RATE OF 165 LBS. PER SQ. YD.
V1	MILLING OF EXISTING ASPHALT PAVEMENT AT DEPTH OF 1½"
V2	MILLING OF EXISTING ASPHALT PAVEMENT, 0" TO 1¼"
V3	MILLING OF EXISTING ASPHALT PAVEMENT, 0" TO 1½"
U	EXISTING PAVEMENT

PROJECT REFERENCE NO.	SHEET NO.
2025CPT.05J7.J035IJ, etc.	10

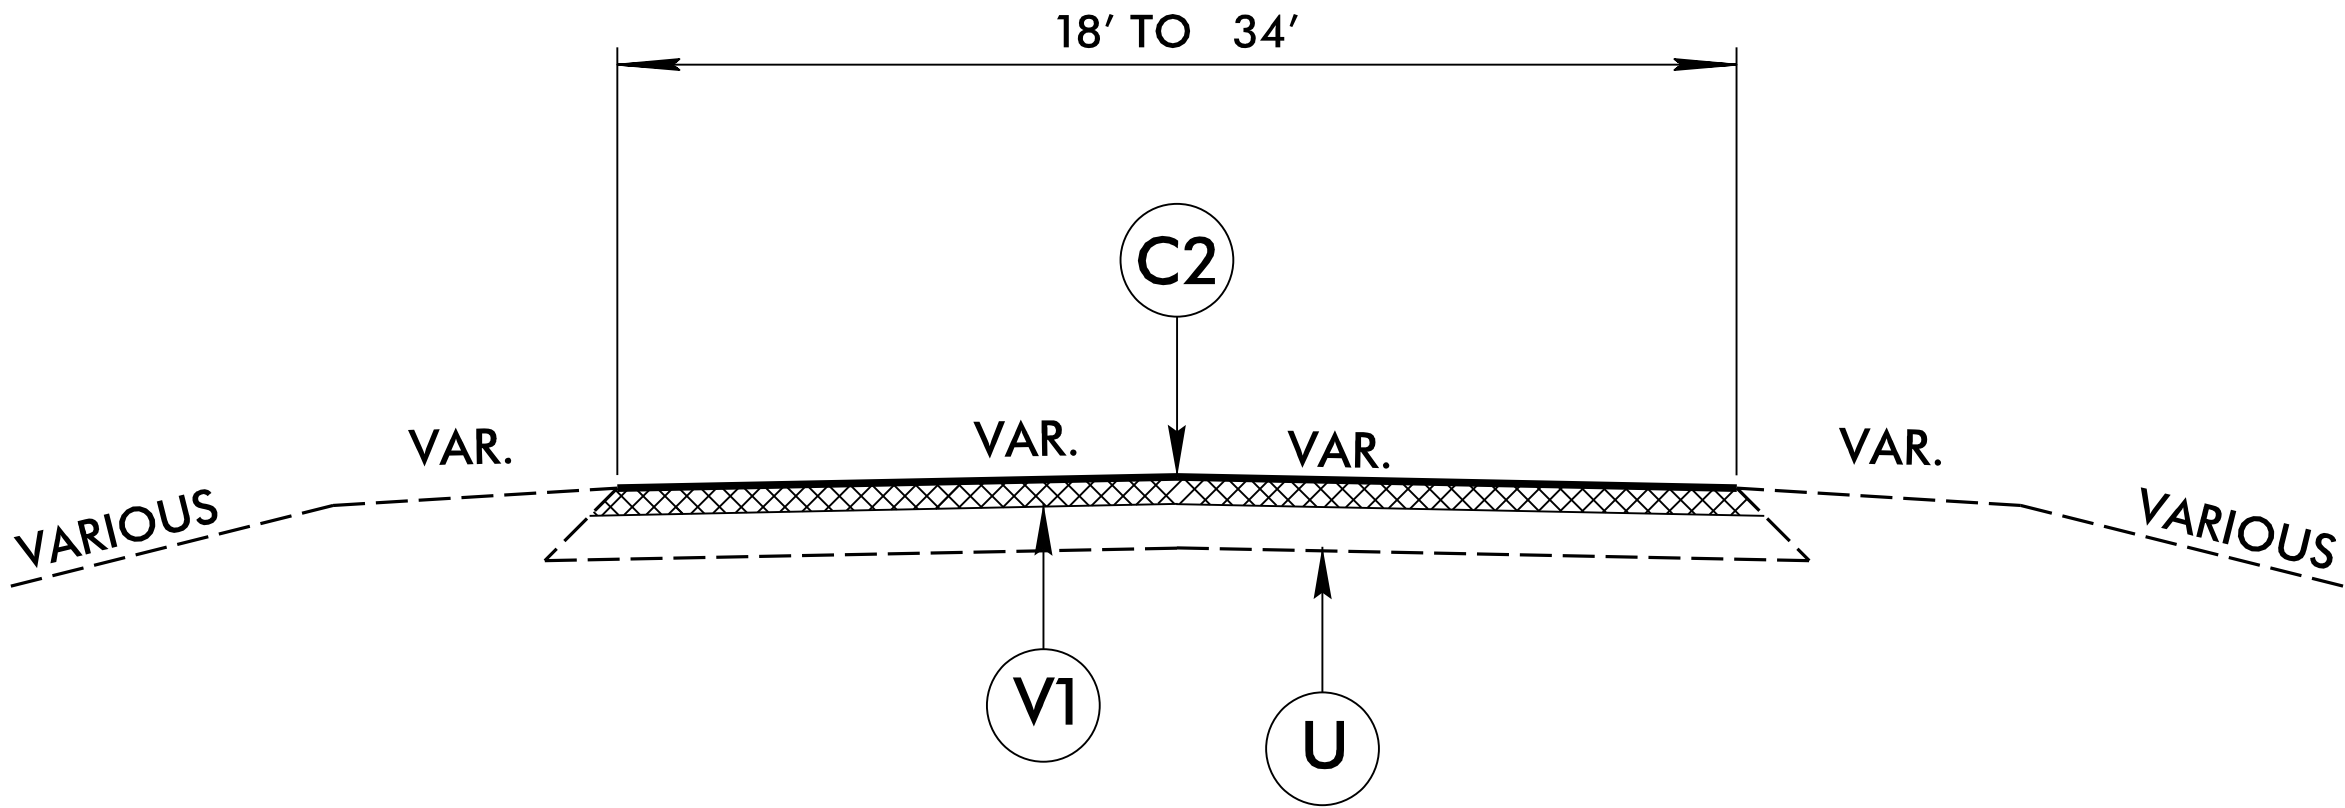


TYPICAL SECTION NO. 3

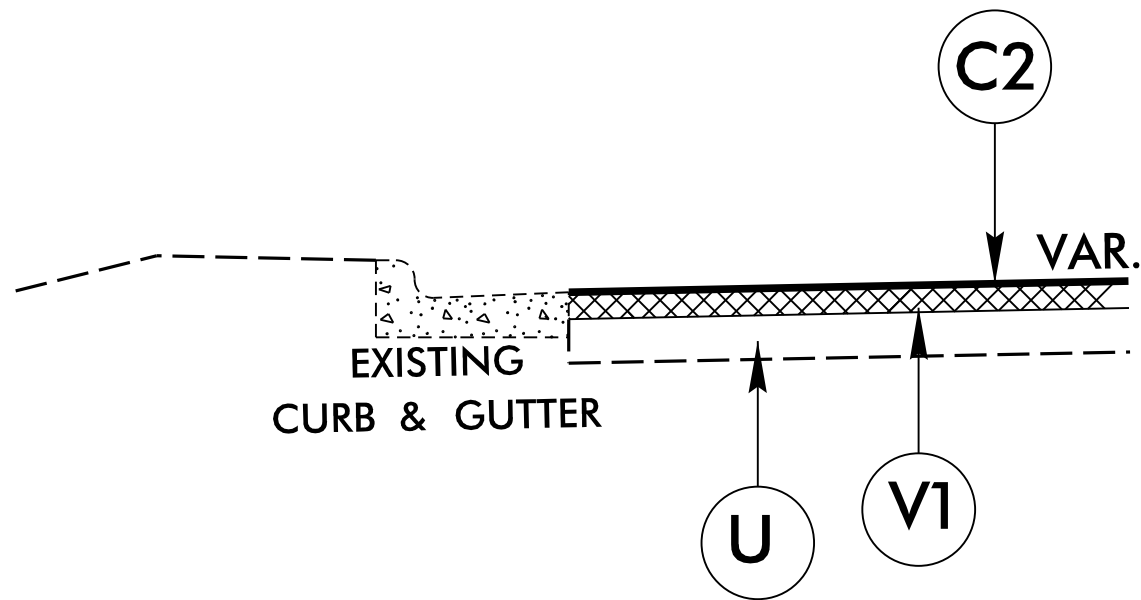

USE IN CONJUNCTION WITH TYPICAL SECTION NO. 3

MAP 16 – FORESTVILLE RD
CURB AND GUTTER SECTION – 120' +/-

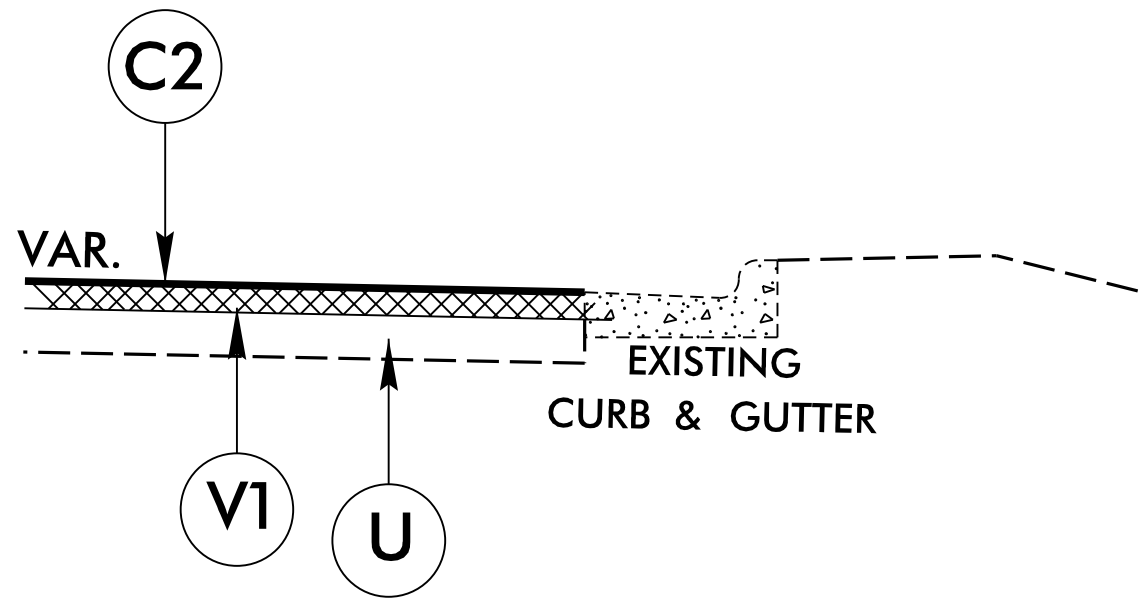

USE IN CONJUNCTION WITH TYPICAL SECTION NO. 3

MAP 17 – FORESTVILLE RD
CURB AND GUTTER SECTION – 514' +/-

REVISIONS

8/17/99

6/5/2025
2025 CPT.05.17.10351.1, etc., S00_PSH .dgn
ist:R55kernedi

SUMMARY OF QUANTITIES

PROJECT NO	COUNTY	MAP NO	ROUTE	DESCRIPTION	TYP NO	LANES	LANE TYPE	LENGTH	WIDTH	BEGIN MP	END MP	1220000000-E	1245000000-E	1260000000-E	1297000000-E	1308000000-E		1330000000-E	1519000000-E	1575000000-E	1704000000-E	2549000000-E
												INCIDENTAL STONE BASE	SHOULDER RECONSTRUCTION	AGGREGATE SHOULDER BORROW	1½" MILLING	0" TO 1.5" MILLING	0" TO 1.25" MILLING	INCIDENTAL MILLING	SURFACE COURSE, \$9.58	ASPHALT BINDER FOR PLANT MIX	PATCHING EXISTING PAVEMENT	2'-6" CONCRETE CURB & GUTTER
												TONS	SMI	TON	SY	SY	SY	SY	TONS	TON	TONS	LF
2025CPT.05.17.10351.1	Franklin	1	US-1 ALT N / US 1A HWY S/N COLLEGE ST/PARK AVE	FROM NC 96 TO US 1	1	2	2WU	2.175	28	1.848	4.023	9	4.12	402		537		2,412	3,035	197	4	16
TOTAL FOR PROJ NO. 2025CPT.05.17.10351.1								2.175				9	4.12	402		537		2,412	3,035	197	4	16
2025CPT.05.17.20351.1	Franklin	2	SR-1130 / S CROSS ST/N WHITE ST	FROM NC 96 TO WAKE COUNTY	1	2	2WU	1.893	20	0	1.893	8	3.71	350		190		1,579	2,430	158		
2025CPT.05.17.20351.1	Franklin	3	SR-1946 / SCOTTS PINE CIR	FROM DEAD END TO DEAD END	2	2	2WU	0.344	18	0	0.344	1							338	22		
2025CPT.05.17.20351.1	Franklin	4	SR-1961 / BRIARWOOD PL	FROM CUL-DE-SAC TO DEAD END	2	2	2WU	0.229	18	0	0.229	1							215	14		
2025CPT.05.17.20351.1	Franklin	5	SR-1945 / TRAYLEE DR	FROM SR 1961 TO GRANVILLE CO	2	2	2WU	0.474	18	0	0.474	1						139	387	25	7	
2025CPT.05.17.20351.1	Franklin	6	SR-1925 / KEIGHLEY FOREST DR	FROM WAKE CO TO DEAD END	2	2	2WU	0.197	18	0	0.197	1							157	10		
2025CPT.05.17.20351.1	Franklin	7	SR-1926 / EPPING FOREST WAY	FROM SR 1925 TO CUL-DE-SAC	2	2	2WU	0.04	18	0	0.04	1							62	4		
2025CPT.05.17.20351.1	Franklin	8	SR-1969 / SANTORINI WAY	FROM SR 1945 TO CUL-DE-SAC	2	2	2WU	0.111	18	0	0.111	1							118	8	1	
2025CPT.05.17.20351.1	Franklin	9	SR-1991 / SILO GLEN DR	FROM SR 1137 TO SR 1971	2	2	2WU	0.042	18	0	0.042	1					54	115	48	3		
				FROM GRANVILLE CO TO CUL-DE-SAC																		
2025CPT.05.17.20351.1	Franklin	10	SR-4581 / BAYNAM POND DR/MEADOW GLEN DR		2	2	2WU	0.538	18	0	0.538	1							476	31	2	
2025CPT.05.17.20351.1	Franklin	11	SR-1971 / BARNHILL LN	FROM SR 4581 TO CUL-DE-SAC	2	2	2WU	0.863	18	0	0.863	1							746	48		
2025CPT.05.17.20351.1	Franklin	12	SR-1990 / GUERNSEY CT	FROM SR 1971 TO CUL-DE-SAC	2	2	2WU	0.15	18	0	0.15	1							140	9		
TOTAL FOR PROJ NO. 2025CPT.05.17.20351.1								4.881				13	3.71	350		190	54	1,833	5,117	332	10	
2025CPT.05.17.20391.1	Granville	13	SR-1794 / SUNFLOWER MEADOWS LN	FROM SR 1734 TO WAKE CO	2	2	2WU	0.276	20	0	0.276	1						90	241	16		
2025CPT.05.17.20391.1	Granville	14	SR-1945 / TRAYLEE DR	FROM SR 1794 TO FRANKLIN CO	2	2	2WU	0.058	20	0	0.058	1							47	3		
2025CPT.05.17.20391.1	Granville	15	SR-4581 / BAYNAM POND DR	FROM WAKE CO TO FRANKLIN CO	2	2	2WU	0.093	20	0	0.093	1							83	5		
TOTAL FOR PROJ NO. 2025CPT.05.17.20391.1								0.427				2						90	371	24		
2025CPT.05.17.20921.1	Wake	16	SR-5113 / FORESTVILLE RD	FROM SR 5115 TO END MAINT	3	2	2WU	0.203	20	0	0.203	1			2,076			156	194	13	18	
2025CPT.05.17.20921.1	Wake	17	SR-5115 / FORESTVILLE RD	FROM SR 5113 TO SR 2052	3	2	2WU	0.118	23	0	0.118	1			1,868			232	182	12		121
2025CPT.05.17.20921.1	Wake	18	SR-4540 / WILD DUCK CT	FROM SR 5722 TO CUL-DE-SAC	1	2	2WU	0.28	20	0	0.28	2							316	21	1	
2025CPT.05.17.20921.1	Wake	19	SR-4542 / BURCHBLIND DR	FROM SR 4540 TO END MAINT	1	2	2WU	0.076	20	0	0.076	1						84	78	5		
2025CPT.05.17.20921.1	Wake	20	SR-4541 / CATRUSH WAY	FROM SR 4540 TO END MAINT	1	2	2WU	0.1	20	0	0.1	1						84	107	7		
2025CPT.05.17.20921.1	Wake	21	SR-5152 / THEBERTON WAY	FROM SR 5151 TO CUL-DE-SAC	1	2	2WU	0.062	18	0	0.062	1							90	6		
2025CPT.05.17.20921.1	Wake	22	SR-5151 / MELCOMBE WAY	FROM SR 1926 TO SR 5719	1	2	2WU	0.317	20	0.207	0.524	1						197	316	21		
2025CPT.05.17.20921.1	Wake	23	SR-4519 / COTESWORTH DR	FROM SR 1923 TO SR 4581	1	2	2WU	0.45	20	0	0.45	1						84	462	31	19	
2025CPT.05.17.20921.1	Wake	24	SR-4520 / DARMSTADT CT	FROM SR 4519 TO CUL-DE-SAC	2	2	2WU	0.072	18	0	0.072	1							82	7	42	
2025CPT.05.17.20921.1	Wake	25	SR-4525 / FALKIRK RIDGE CT	FROM SR 4519 TO CUL-DE-SAC	2	2	2WU	0.272	20	0	0.272	1							259	18	19	
2025CPT.05.17.20921.1	Wake	26	SR-4580 / KIMMON WAY	FROM SR 1923 TO SR 4519	2	2	2WU	0.288	20	0	0.288	1							249	16		
2025CPT.05.17.20921.1	Wake	27	SR-4599 / WINDSONG VALLEY DR	FROM SR 4598 TO DEAD END	2	2	2WU	0.372	20	0	0.372	1							320	22	16	
2025CPT.05.17.20921.1	Wake	28	SR-5740 / SHORREY PL	FROM SR 5719 TO CUL-DE-SAC	2	2	2WU	0.065	20	0	0.065	1							79	5		
2025CPT.05.17.20921.1	Wake	29	SR-5721 / LAUREL FIELD CIR	FROM SR 5719 TO CUL-DE-SAC	2	2	2WU	0.066	20	0	0.066	1							78	5		
				FROM BEGIN MAINTENANCE TO END MAINT																		
2025CPT.05.17.20921.1	Wake	30	SR-5720 / BLUE RAVINE RD		2	2	2WU	0.157	20	0	0.157	1						137	131	9		
2025CPT.05.17.20921.1	Wake	31	SR-5739 / ALVESTON CIR	FROM SR 5719 TO CUL-DE-SAC	2	2	2WU	0.061	20	0	0.061	1							77	5		
2025CPT.05.17.20921.1	Wake	32	SR-5151 / MELCOMBE WAY	FROM SR 5719 TO CUL-DE-SAC	2	2	2WU	0.08	20	0.524	0.604	1							91	6	1	
2025CPT.05.17.20921.1	Wake	33	SR-4577 / DUN LORING DR	FROM SR 4576 TO SR 5719	2	2	2WU	0.241	20	0	0.241	1							207	13		
2025CPT.05.17.20921.1	Wake	34	SR-4555 / WYCOMBE RIDGE WAY	FROM CUL-DE-SAC TO FRANKLIN CO	2	2	2WU	0.259	20	0	0.259	1							284	19	2	
2025CPT.05.17.20921.1	Wake	35	SR-4556 / KINGSBRIDGE CT	FROM SR 4555 TO CUL-DE-SAC	2	2	2WU	0.071	20	0	0.071	1							85	6		
2025CPT.05.17.20921.1	Wake	36	SR-1923 / THOMPSON MILL RD/BUD SMITH RD	FROM SR 4519 TO GRANVILLE CO	1	2	2WU	0.531	18	3.463	3.994	3	0.90	99				284	522	34		
2025CPT.05.17.20921.1	Wake	37	SR-1982 / ALDERSHOT DR	FROM SR 1979 TO DEAD END	1	2	2WU	0.089	18	0	0.089	1							92	6		
				FROM GRANVILLE CO TO GRANVILLE CO																		
2025CPT.05.17.20921.1	Wake	38	SR-1972 / WOODLAND CHURCH RD		1	2	2WU	0.235	20	0	0.235	2	0.47	44				429	292	20	29	
2025CPT.05.17.20921.1	Wake	39	SR-4598 / DONLIN DR	FROM SR 4597 TO END MAINT	2	2	2WU	0.149	20	0	0.149	1						70	128	8	1	
2025CPT.05.17.20921.1	Wake	40	SR-1980 / ELSBETH CT	FROM SR 1979 TO CUL-DE-SAC	1	2	2WU	0.085	18	0	0.085	1							115	8	1	
2025CPT.05.17.20921.1	Wake	41	SR-1981 / PRATHER PL	FROM SR 1979 TO CUL-DE-SAC	1	2	2WU	0.082	20	0	0.082	1							123	8		
2025CPT.05.17.20921.1	Wake	42	SR-4513 / CANONBIE LN	FROM END MAINT TO CUL-DE-SAC	1	2	2WU	0.377	18	0	0.377	1						87	377	24		
				FROM CUL-DE-SAC TO GRANVILLE CO																		
2025CPT.05.17.20921.1	Wake	43	SR-4597 / SUNFLOWER MEADOWS LN		2	2	2WU	0.247	20	0	0.247	1							226	15		
2025CPT.05.17.20921.1	Wake	44	SR-1924 / BUD SMITH RD	FROM SR 1909 TO SR 4519	1	2	2WU	0.369	20	0.												