


**WBS: 5BPR.3.7**

**CONTRACT: DE00294**

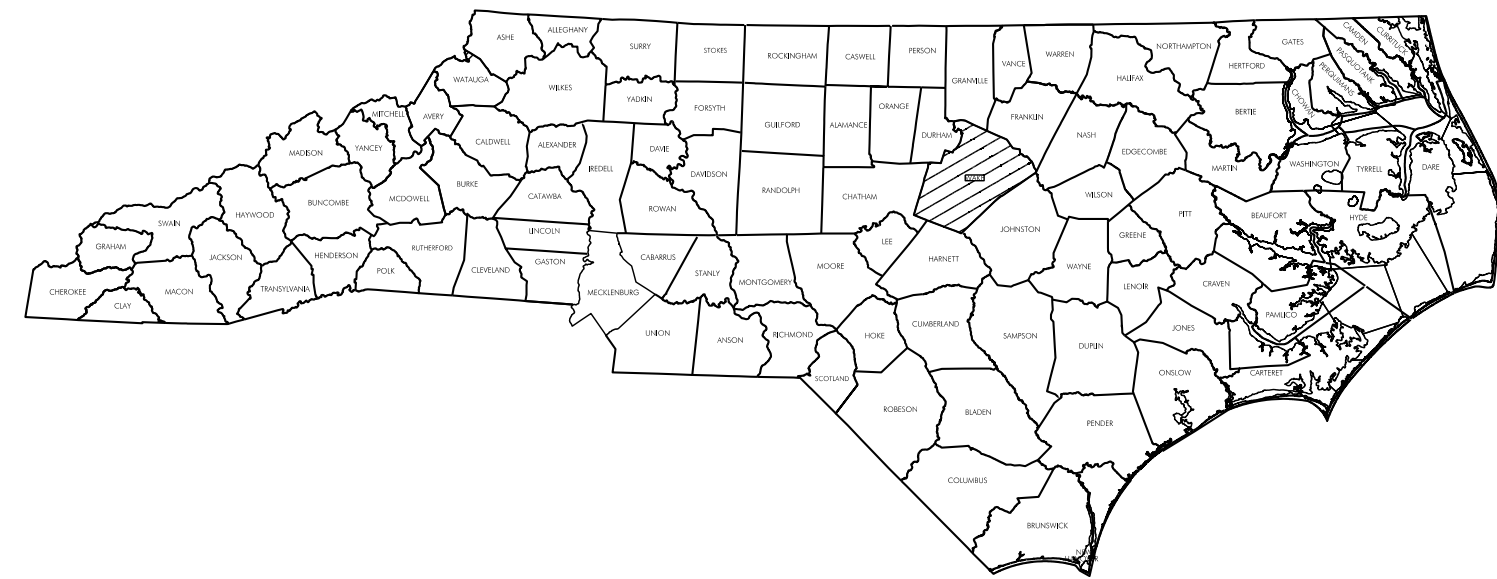

STATE OF NORTH CAROLINA  
DIVISION OF HIGHWAYS

**WAKE COUNTY**

**INDEX OF SHEETS**

STATE	STATE PROJECT REFERENCE NO.	SHEET NO.	TOTAL SHEETS
N.C.	5BPR.3.7	1A	
STATE PROJECT NO.	F.A.PROJ.NO.	DESCRIPTION	

**VOLKERT**


5540 Centerview Drive, Suite 305  
Raleigh, NC 27606  
Tel. 919-854-0344 Fax. 919-854-0355  
NC License No. F-0765

STRUCTURE NO.	DESCRIPTION	SHEET NUMBER
	TITLE SHEET	
	INDEX OF SHEETS & SUMMARY OF QUANTITIES	
910015	BRIDGE ON US 264 OVER US 64	S-1 TO S-5
910030	BRIDGE ON NC 96 OVER US 64	S-6 TO S-8
910202	BRIDGE ON SR 2368 (GREEN PACE RD) OVER US 64	S-14 TO S-18
910208	BRIDGE ON SR 2320 (OLD BUNN RD) OVER US 64	S-14 TO S-18

STRUCTURE NO.	DESCRIPTION	SHEET NUMBER
	DELETED	S-19 TO S-26
910954	BRIDGE ON US 64 BYPASS/US 264 OVER CRABTREE CREEK (WBL)	S-27 TO S-35
910955	BRIDGE ON US 64 BYPASS/US 264 OVER CRABTREE CREEK (EBL)	
910957	BRIDGE ON US 64/US 264 OVER NEUSE RIVER	S-36 TO S-46
911025	BRIDGE ON SR 2215 OVER I-540	S-47 TO S-49
911333	BRIDGE ON US 64 BYPASS W OVER POPLAR CREEK	S-50 TO S-52

TOTAL BILL OF MATERIAL								
BRIDGE NO.	FOAM JOINT SEALS FOR PRESERVATION	POURABLE SILICONE JOINT SEALANT	ELASTOMERIC CONCRETE FOR PRESERVATION	BRIDGE JOINT DEMOLITION	SHOTBLASTING BRIDGE DECK	SILANE DECK TREATMENT	CONCRETE BRIDGE DECK CRACK SEALING	PAINT PAVEMENT MARKING LINES (6")
	LF	LF	CU. FT.	SO. FT.	SO. YDS.	SO. YDS.	SO. YDS.	LF
910015	229.5	289.3	117.5	441.3				1703.06
910030	186.4		38.6	154.6				963.13
910202	104.8	236.5	25.2	100.8	1522.2		1522.2	1529.17
910208	86.8	86.8	21.2	84.5	1370.3		1370.3	1469.33
910954	261.7		62.9	251.6	4421.9		4421.9	1682.60
910955	260.7		73.1	287.3	4453.6		4453.6	1751.30
910957	704.7		169.8	677.0	10688.7		10688.7	3993.98
911025	113.8		24.8	99.6	1290.6	1290.6		1171.89
911333		116.2	7.0	28.0	1749.2	1749.2		703.11
TOTAL	1948.4	728.8	540.1	2124.7	25496.5	3039.8	22456.7	14967.57

DRAWN BY : R.G.BEAUCHAMP DATE : 2/19  
CHECKED BY : E.E.MURRAY DATE : 4/21

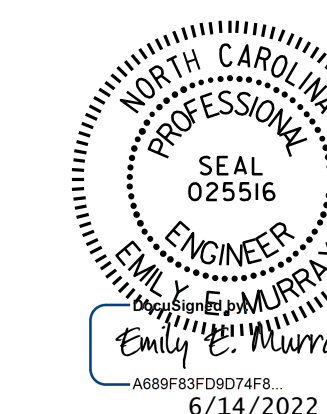

DOCUMENT NOT CONSIDERED  
FINAL UNLESS ALL  
SIGNATURES COMPLETED