


PAVEMENT SCHEDULE

WAKE COUNTY RESURFACING

PROJECT REFERENCE NO.	SHEET NO.
2025CDT105-1120527-1	21
2025CDT105-1120527-1	
Office of:	 

C3	PROP. APPROX. 1½" ASPHALT CONCRETE SURFACE COURSE, TYPE S9.5B AT AN AVERAGE RATE OF 165 LBS. PER SQ. YD.
U	EXISTING PAVEMENT
V2	VARIABLE DEPTH MILLING 0"-1½"

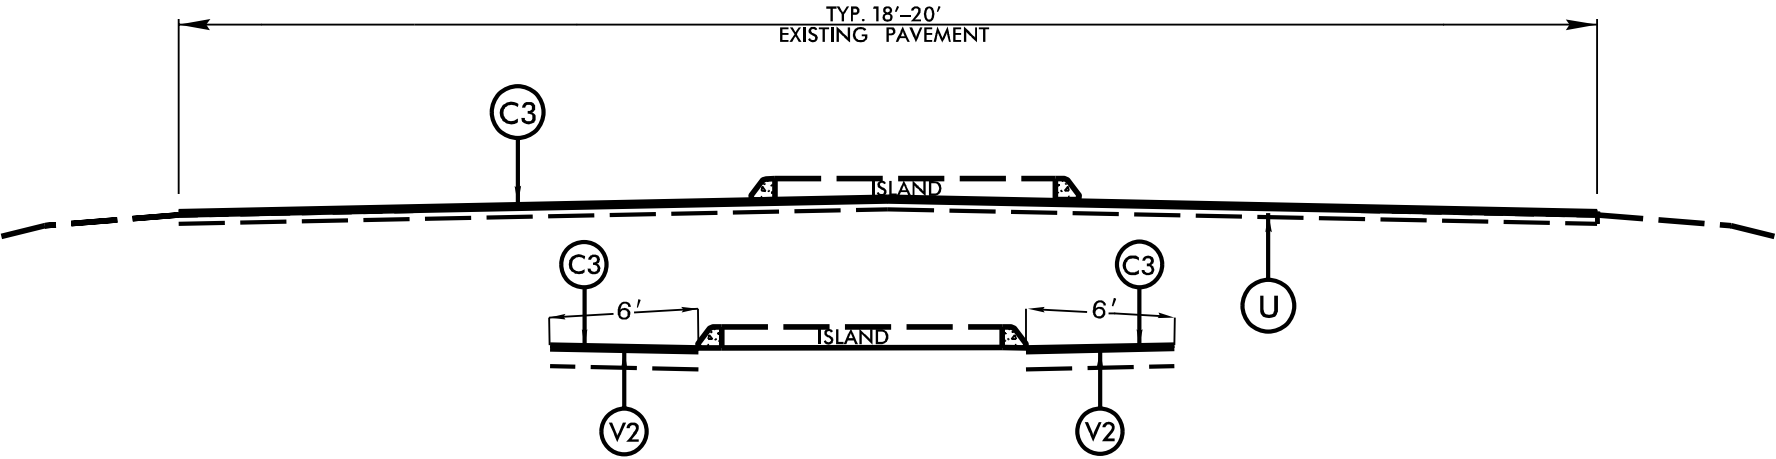

TYPICAL SECTION NO. 1  
FULL DEPTH PATCH AND RESURFACE S9.5B  
MAP NO's. 1, 53

\*\*\*\*\*SYSTEMS\*\*\*\*\*  
\*\*\*\*\*WAKE COUNTY\*\*\*\*\*  
\*\*\*\*\*CONSTRUCTION\*\*\*\*\*