
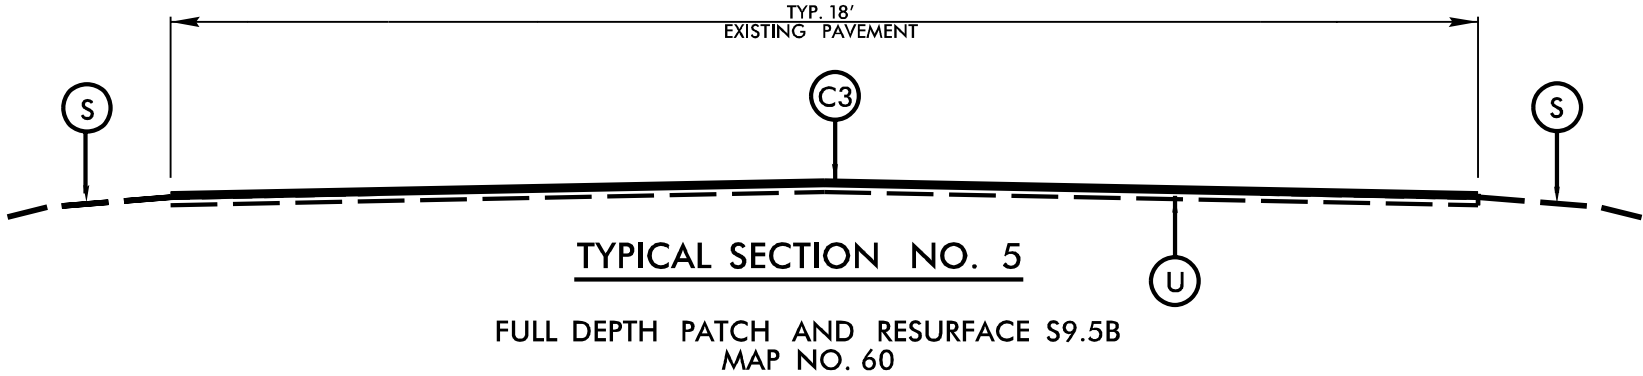


PAVEMENT SCHEDULE


C3	1½" S9.5B
S	SHLD RECON, ASB REQUIRED
U	EXIST. PAVEMENT

WAKE COUNTY RESURFACING

PROJECT REFERENCE NO.	SHEET NO.
2028CPT.05.10.20021-1, 2028CPT.05.10.20022	23
Prepared by: [Signature]	Checked by: [Signature]
Office of: [Signature]	DATE: 10/10/2022

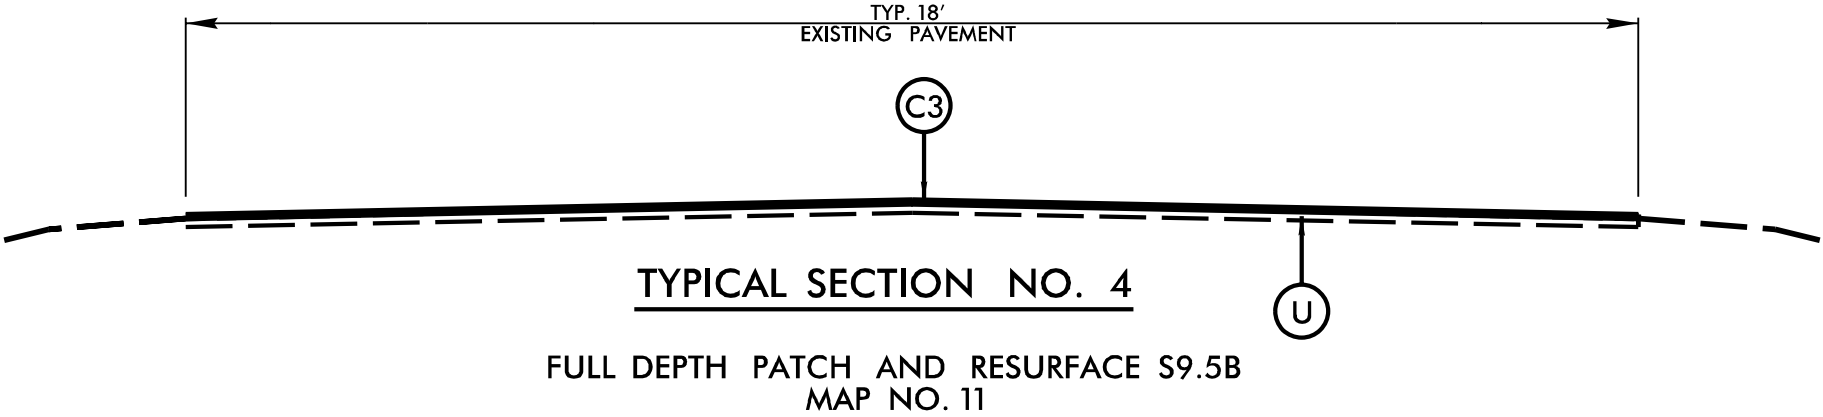

SHOULDERS ARE RECONSTRUCTED TO THE SHOULDER POINT/HINGE POST
SEEDING AND MULCHING SHALL BE PERFORMED UPON COMPLETION OF SHOULDER
GRADING WHEN EARTH BORROW IS USED

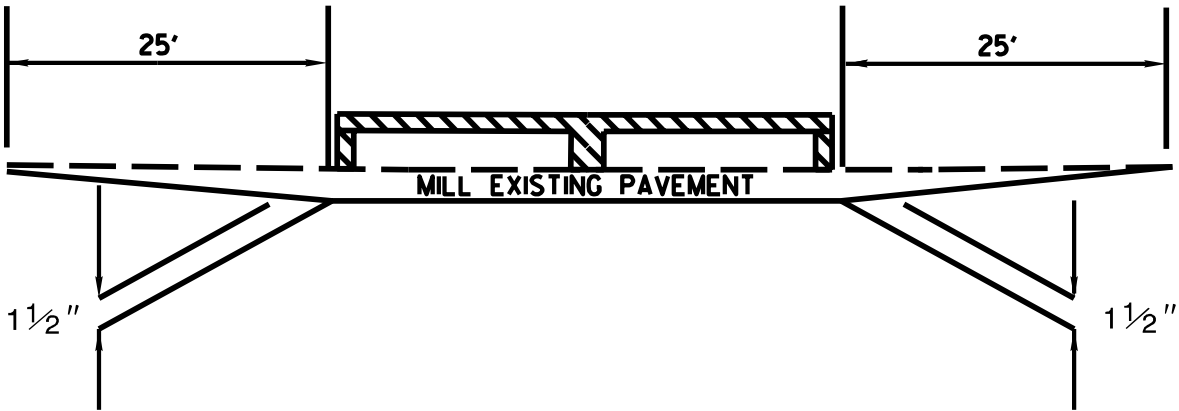

MILLING DETAIL FOR MAP #60 SR 2761 WIMBERLY RD.
MILL 1½" EXISTING PAVEMENT ON TOP OF STRUCTURE 910376
MILL 0" to 1½" IN 25' ON STRUCTURE APPROACH.
CONTINUE 1½" MILL AND FILL 25' ON TRAILING END OF STRUCTURE.