


PAVEMENT SCHEDULE



C2	1¼" S9.5B
C3	1½" S9.5B
R	EXIST. C&G
U	EXIST. PAVEMENT
V1	1¼" MILLING
V2	0-1½" MILLING

WAKE COUNTY RESURFACING

PROJECT REFERENCE NO.	SHEET NO.
2026CPT.05.10.20921.1, 2026CPT.05.10.20922	24
Reported at the Office of:	 

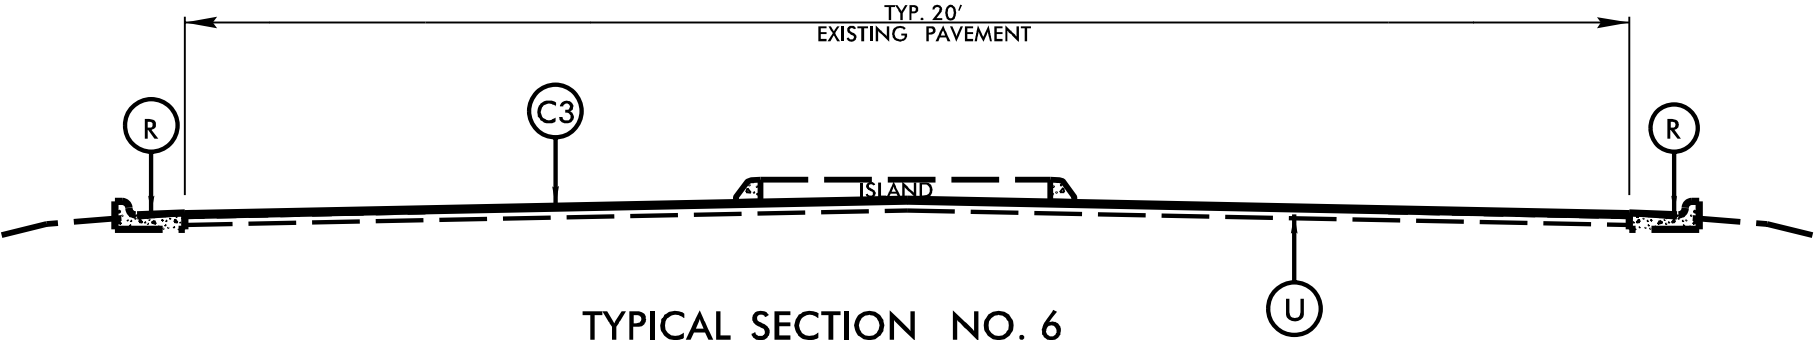

TYPICAL SECTION NO. 6
FULL DEPTH PATCH AND RESURFACE S9.5B
MAP NO's. 17, 34-35

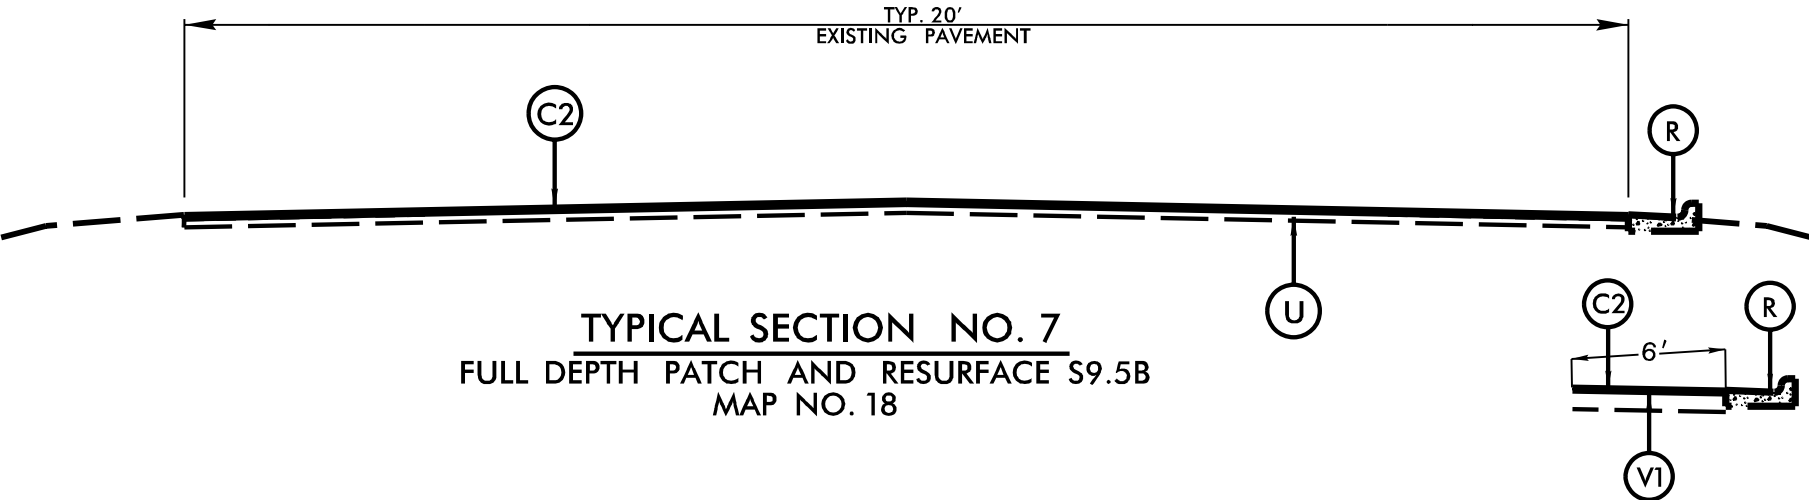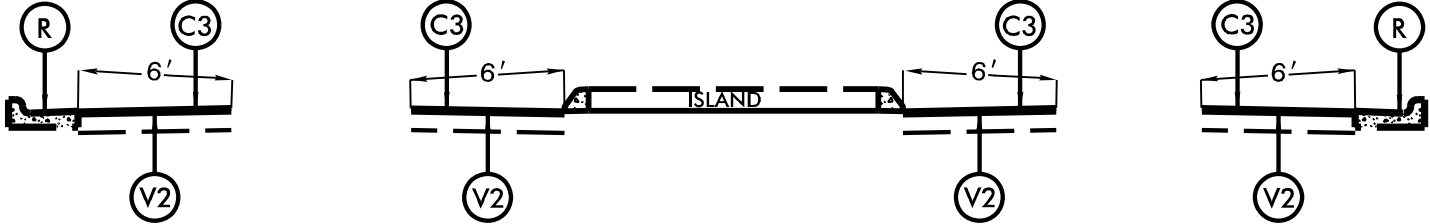

TYPICAL SECTION NO. 7
FULL DEPTH PATCH AND RESURFACE S9.5B
MAP NO. 18