

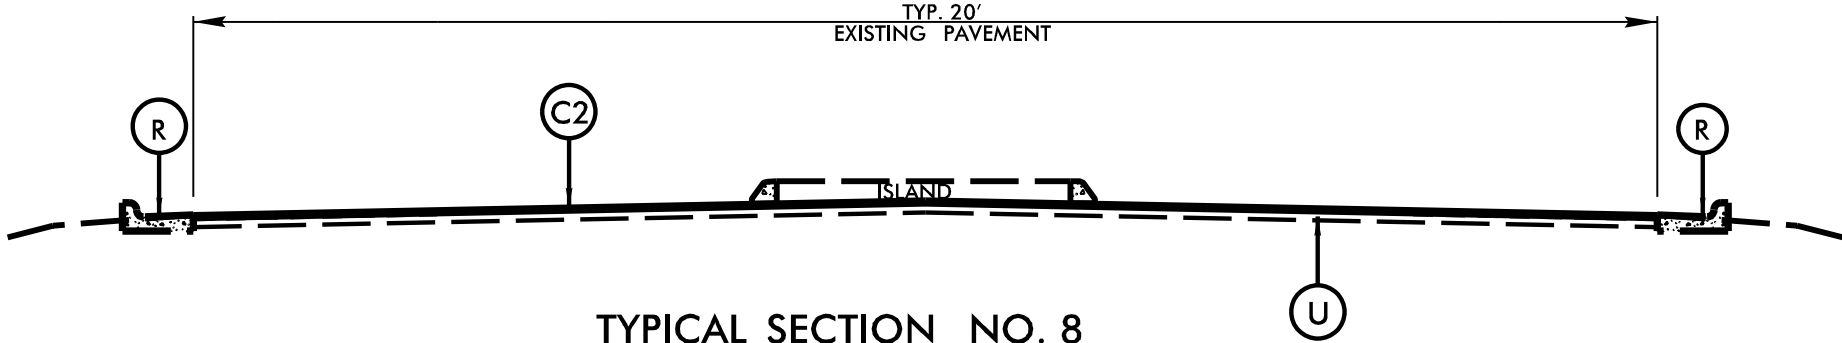


PAVEMENT SCHEDULE	
C1	1" S9.5B
C2	1 1/4" S9.5B
R	EXIST. C&G
U	EXIST. PAVEMENT
V1	1 1/4" MILLING

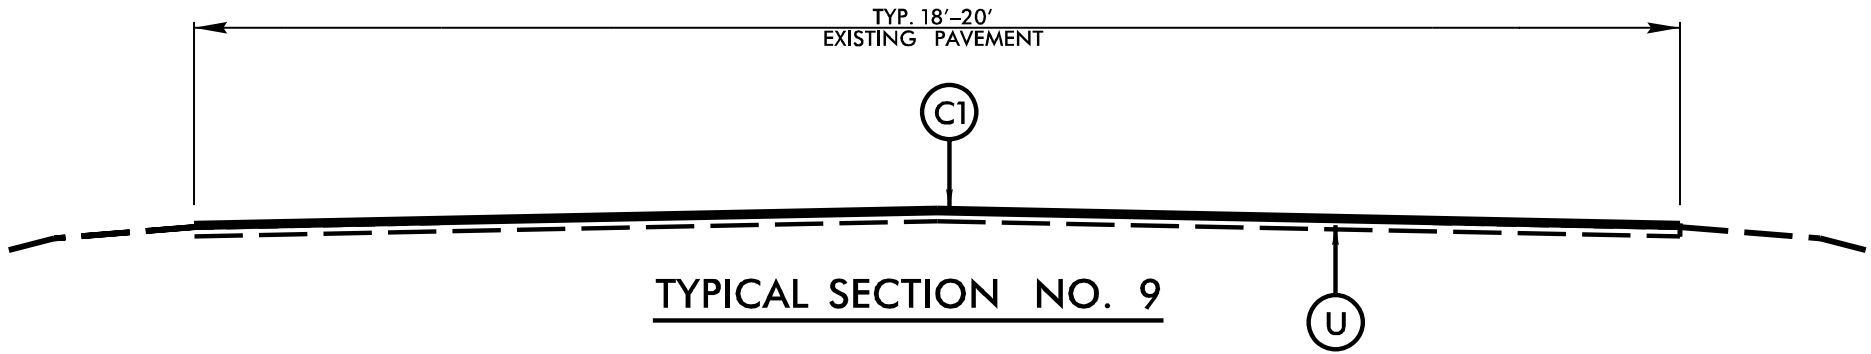

TYPICAL SECTION NO. 8
FULL DEPTH PATCH AND RESURFACE S9.5B
MAP NO's. 28, 33, 39, 42

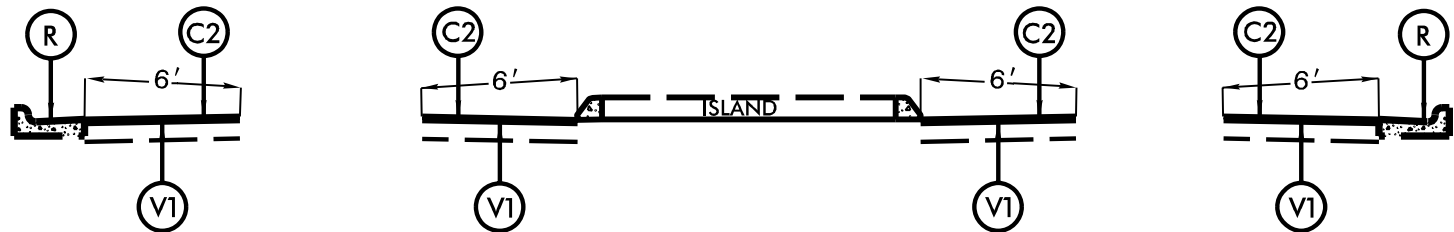

TYPICAL SECTION NO. 9

RESURFACE S9.5B
MAP NO's. 71, 73-95