

# PAVEMENT SCHEDULE



PROJECT REFERENCE NO.

SHEET NO.

2026CPT.05.04.20351.1, ETC.

5

C1	1 1/4" ASPHALT CONCRETE SURFACE COURSE, TYPE S9.5B AT AN AVERAGE RATE OF 137.5 LBS. PER SQ. YD.
C2	1 1/2" ASPHALT CONCRETE SURFACE COURSE, TYPE S9.5B AT AN AVERAGE RATE OF 165 LBS. PER SQ. YD.
S	SHOULDER RECONSTRUCTION, ASB REQUIRED (EXCEPT AT RESIDENTIAL AREAS)
U	EXISTING PAVEMENT

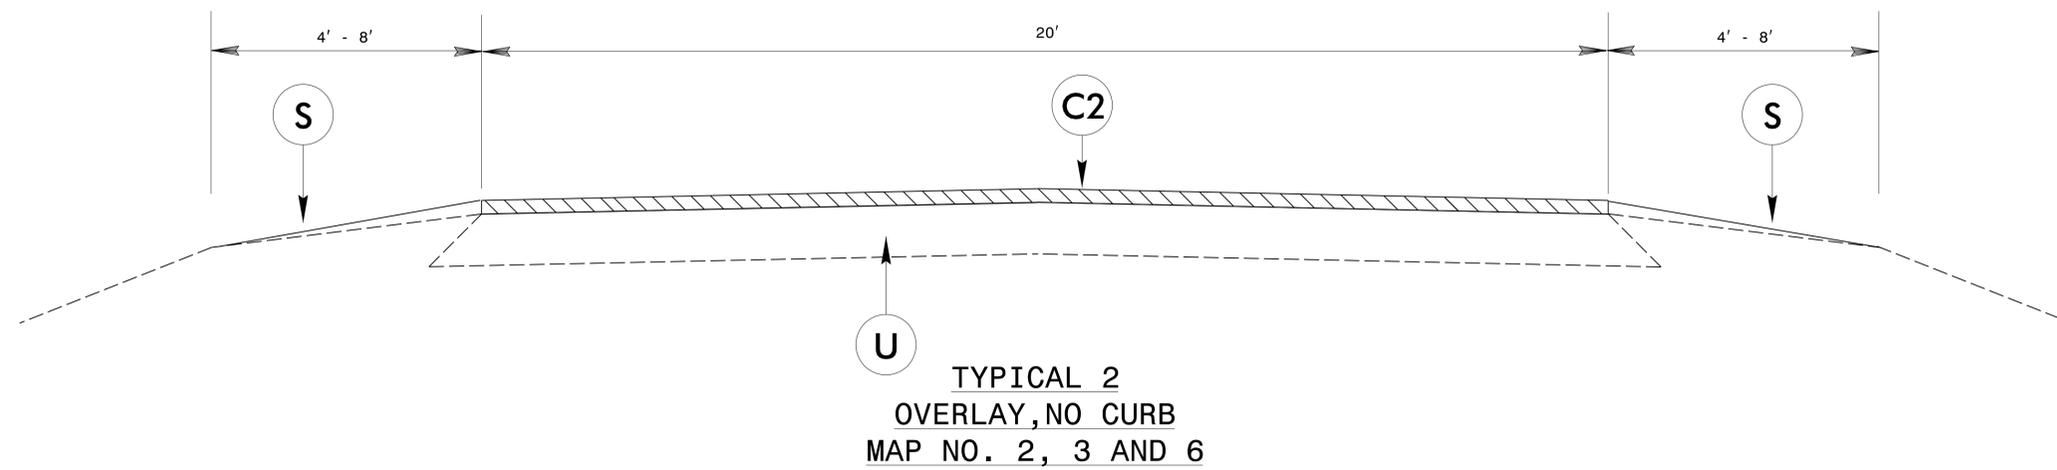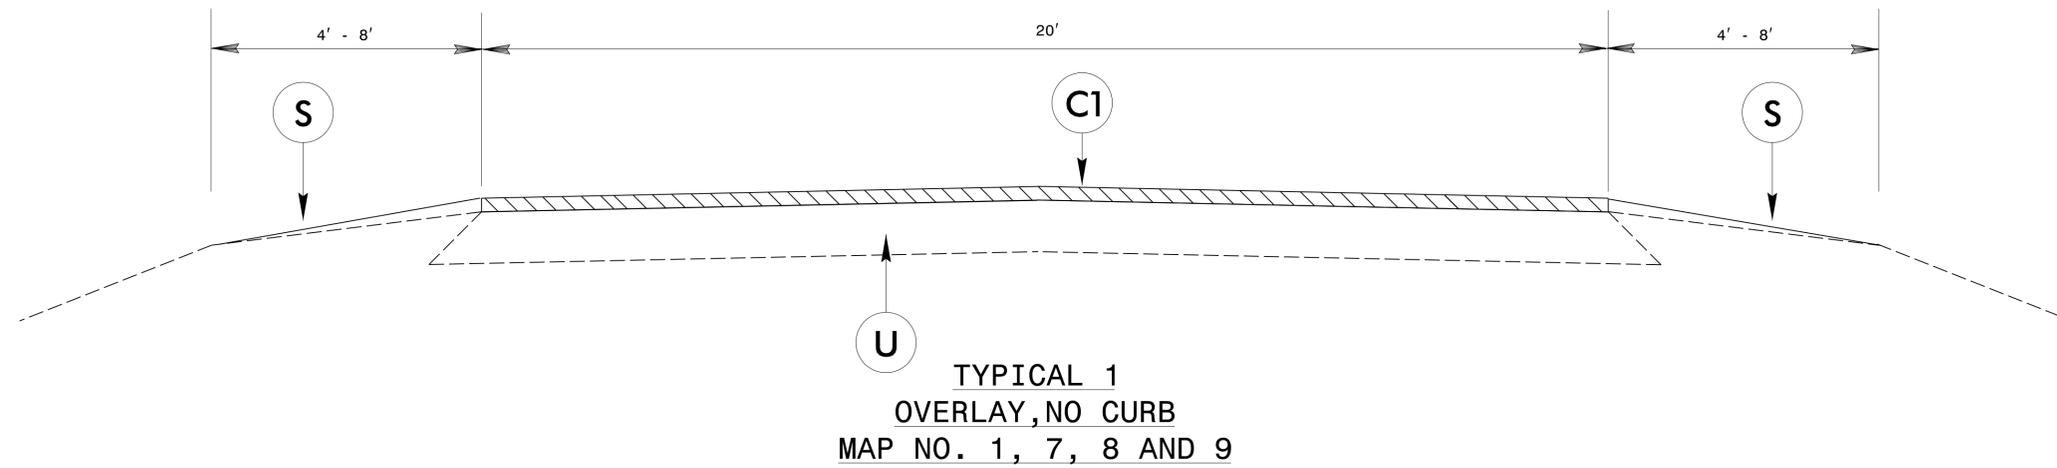

**PAVEMENT SCHEDULE**


*PROJECT REFERENCE NO.*

*SHEET NO.*


2026CPT.05.04.20351.1, ETC.

6

C1	1 1/4" ASPHALT CONCRETE SURFACE COURSE, TYPE S9.5B AT AN AVERAGE RATE OF 137.5 LBS. PER SQ. YD.
E1	5" ASPHALT CONCRETE BASE COURSE, TYPE B25.0C, AT AN AVERAGE DEPTH OF 627 LBS. PER SQ. YD.
S	SHOULDER RECONSTRUCTION, ASB REQUIRED (EXCEPT AT RESIDENTIAL AREAS)
U	EXISTING PAVEMENT

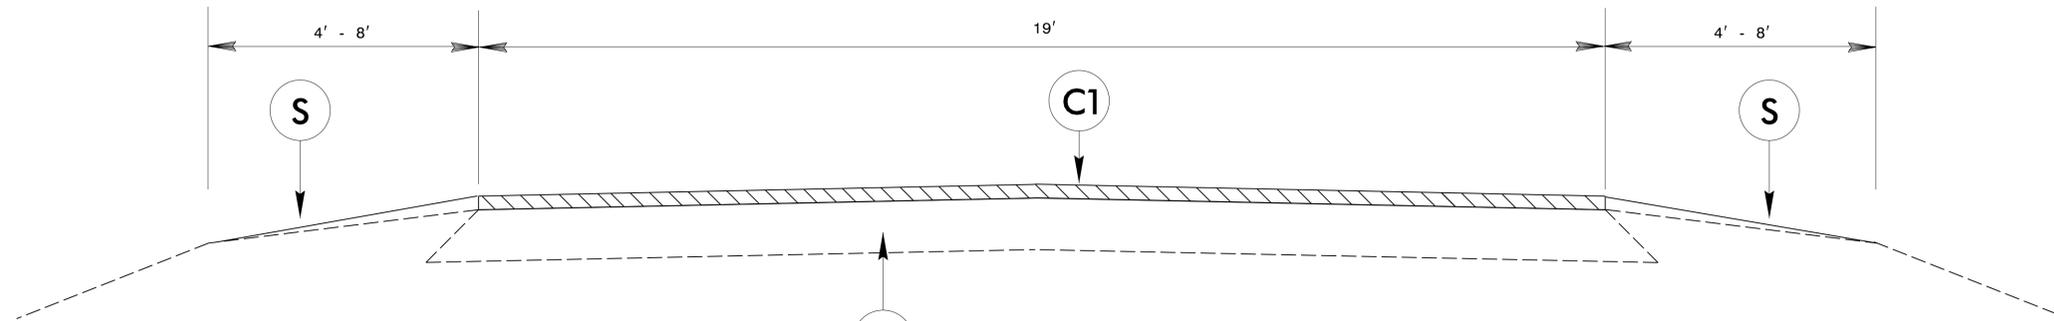


**TYPICAL 3  
OVERLAY, NO CURB  
MAP NO. 5**

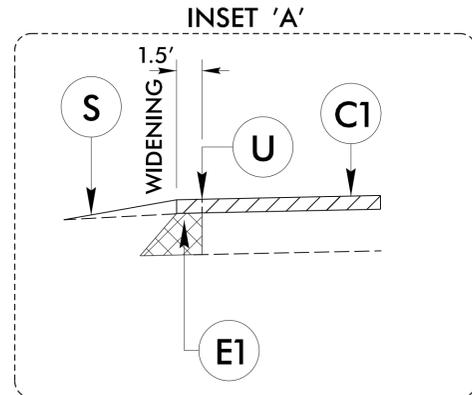


USE INSET 'A' IN CONJUNCTION WITH TYPICAL SECTION NO. 3 AS FOLLOWS:

- STA. 144+24 TO STA. 151+52 (LT)
- STA. 155+20 TO STA. 162+21 (LT)
- STA. 166+59 TO STA. 176+74 (LT)
- STA. 191+96 TO STA. 198+09 (LT)

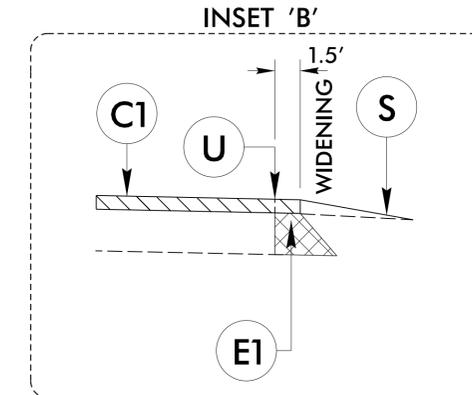

USE INSET 'B' IN CONJUNCTION WITH TYPICAL SECTION NO. 3 AS FOLLOWS:

- STA. 144+24 TO STA. 151+52 (RT)
- STA. 155+20 TO STA. 162+21 (RT)
- STA. 166+59 TO STA. 176+74 (RT)
- STA. 191+96 TO STA. 198+09 (RT)

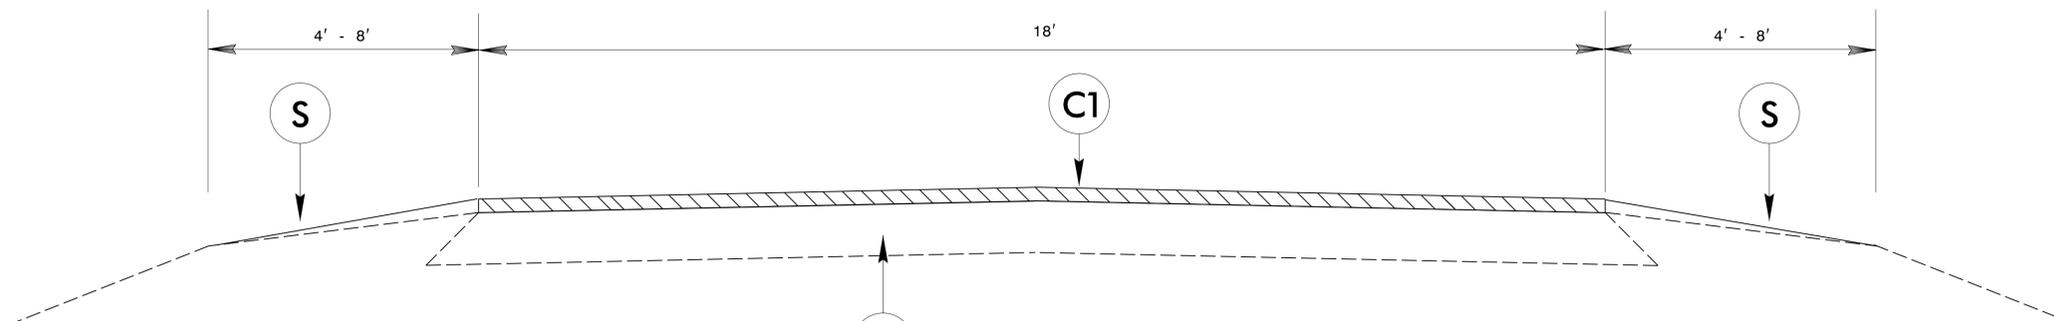

**TYPICAL 4  
OVERLAY, NO CURB  
MAP NO. 4**