


09/08/2019

TIP PROJECT: HL-0008Q

CONTRACT: DE00396

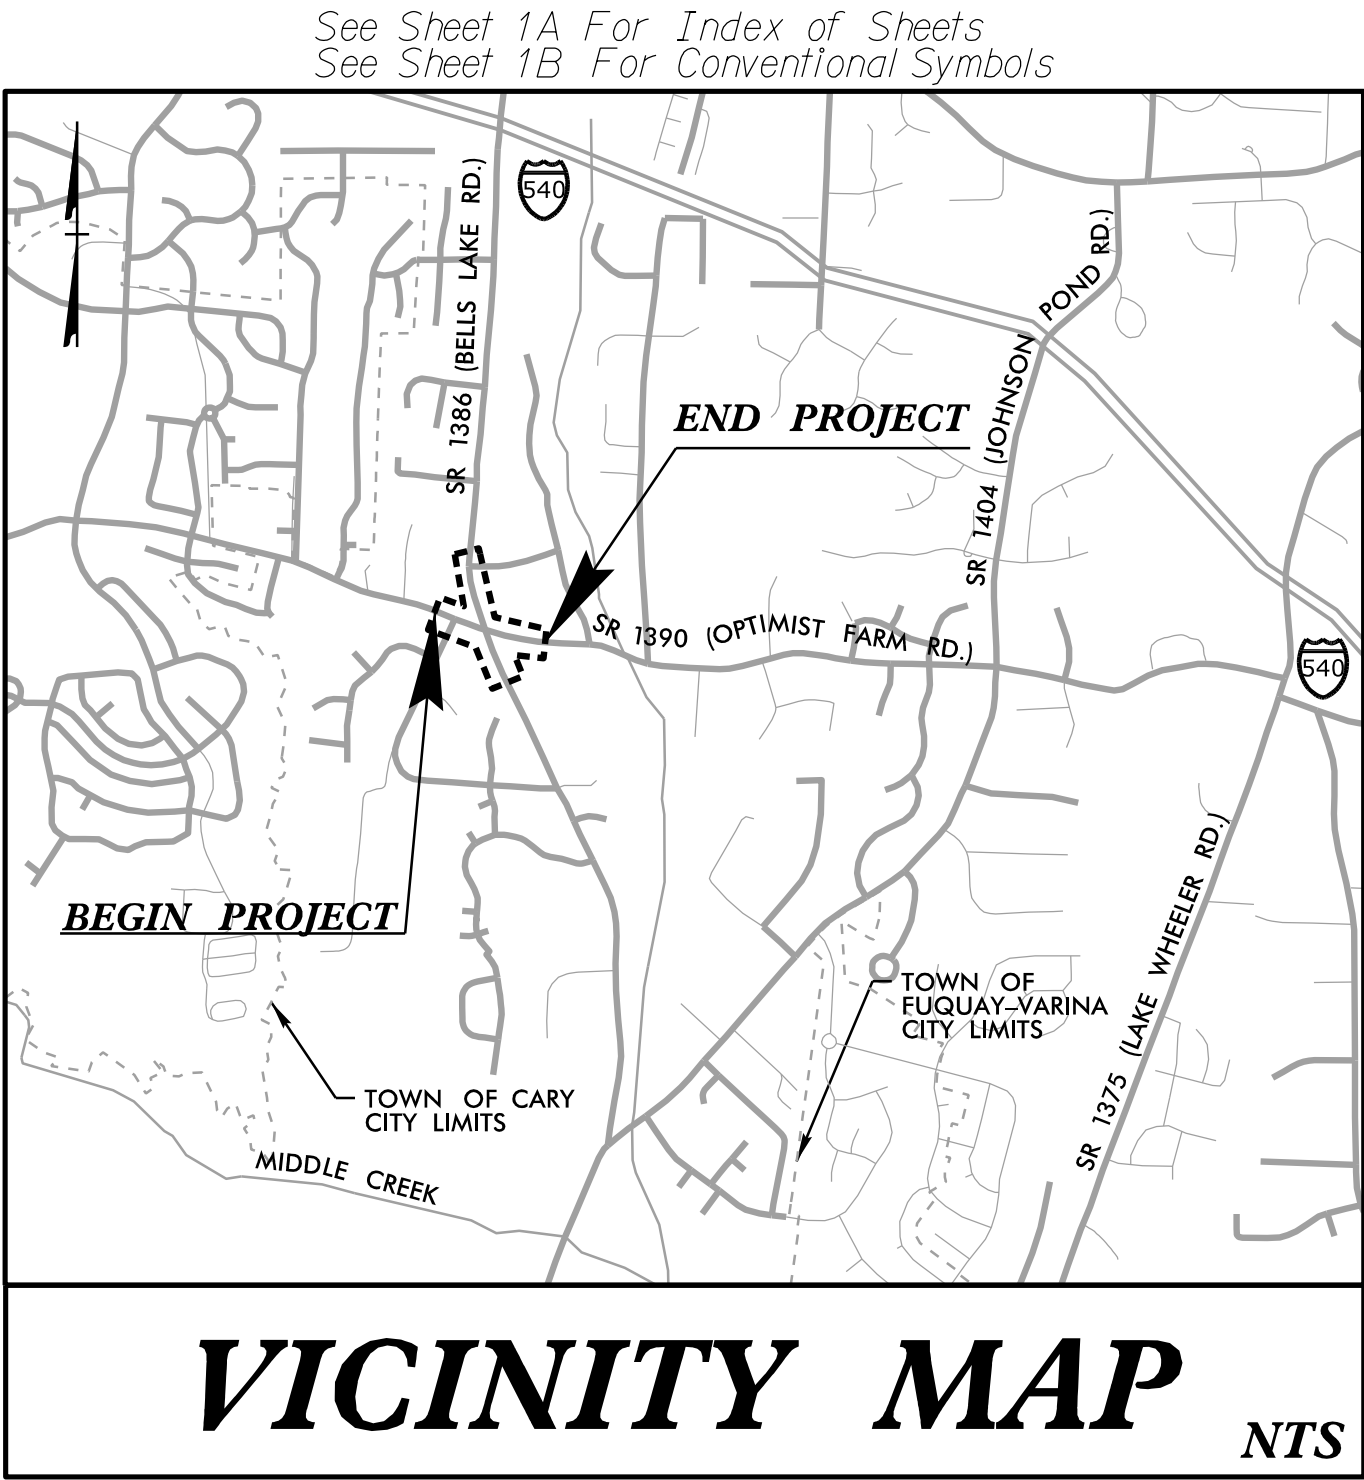


STATE OF NORTH CAROLINA
DIVISION OF HIGHWAYS


WAKE COUNTY

LOCATION: SR 1390 (OPTIMIST FARM ROAD) & SR 1386 (BELLS LAKE ROAD)


TYPE OF WORK: GRADING, PAVING, DRAINAGE, & SIGNALS

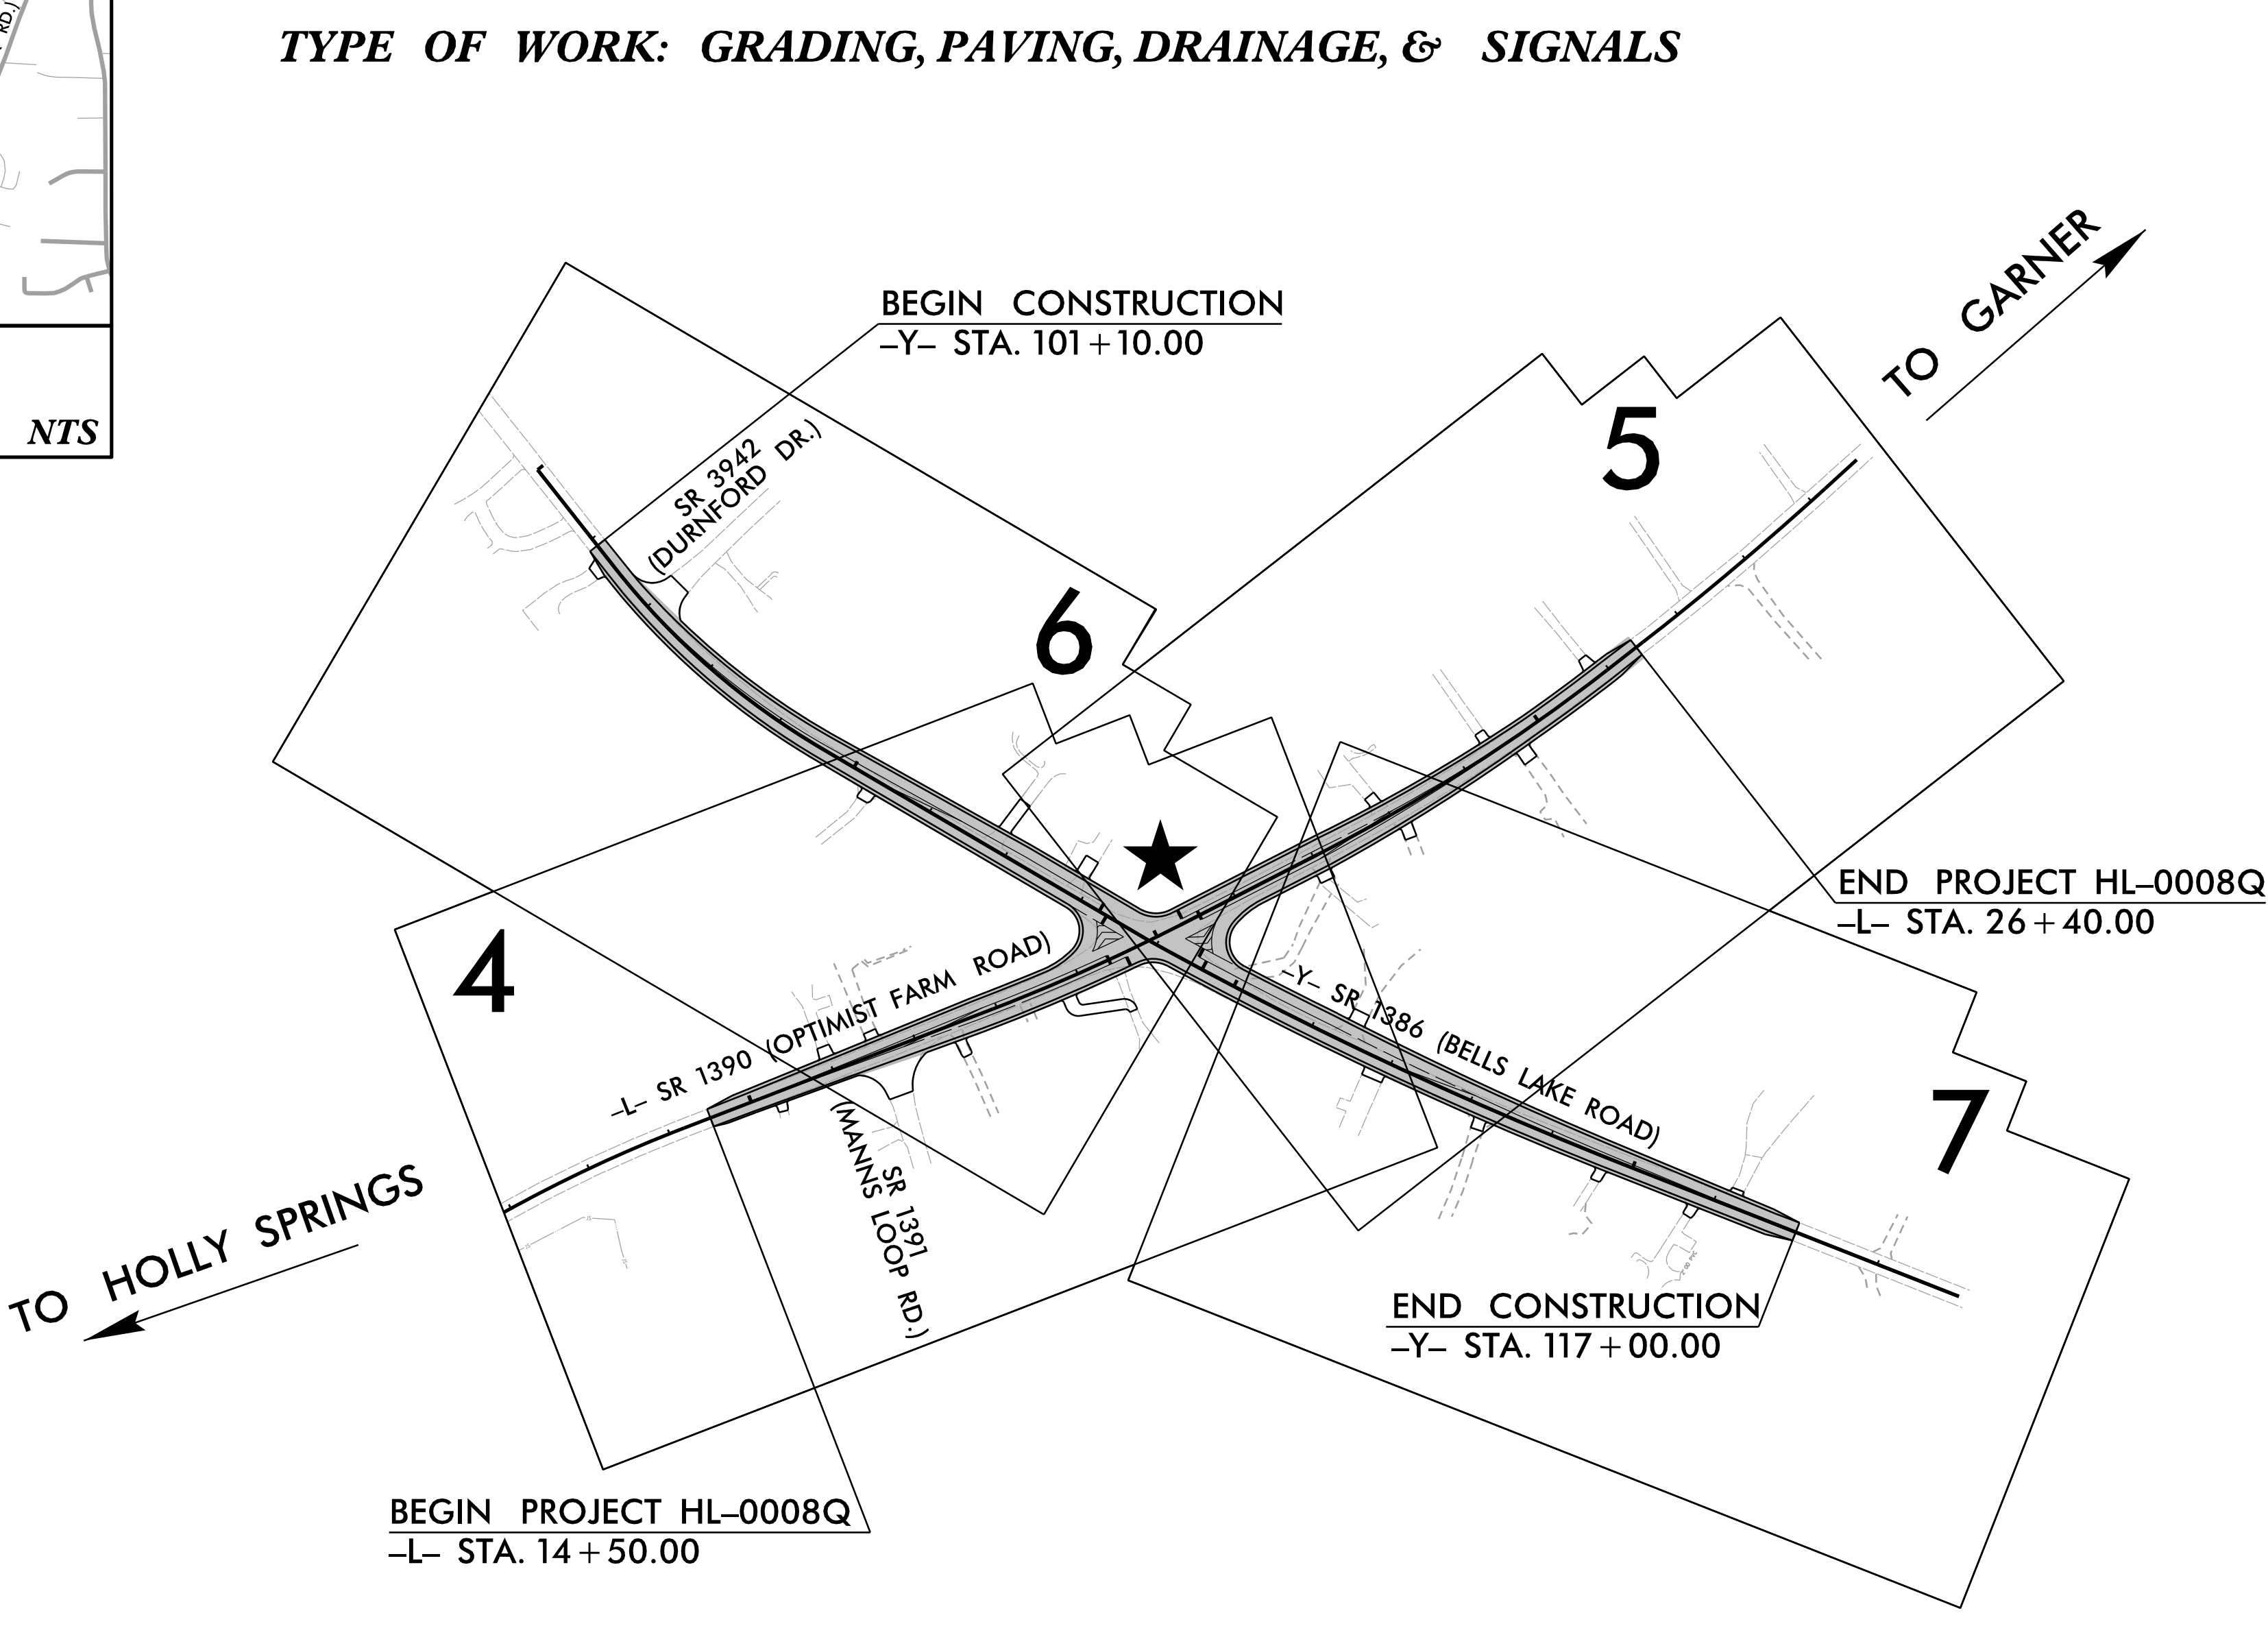

STATE	STATE PROJECT REFERENCE NO.	SHEET NO.	TOTAL SHEETS
N.C.	HL-0008Q	1	
STATE PROJ.NO.	F.A.PROJ.NO.	DESCRIPTION	
49367.1.11	N/A	PE	
49367.2.12	4936712	R/W	
49367.2.22	N/A	UTIL	
49367.3.11	N/A	CONST	
DOCUMENT NOT CONSIDERED FINAL UNLESS ALL SIGNATURES COMPLETED			

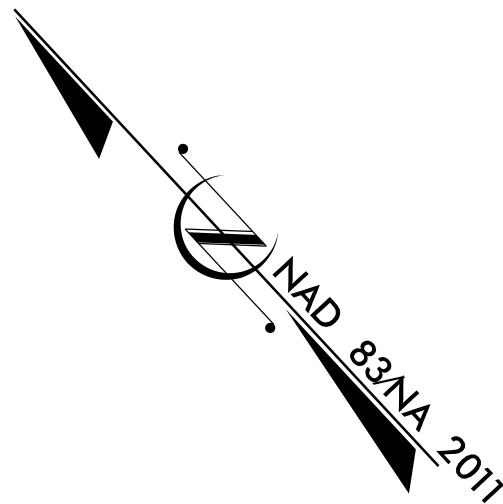

GRAPHIC SCALES

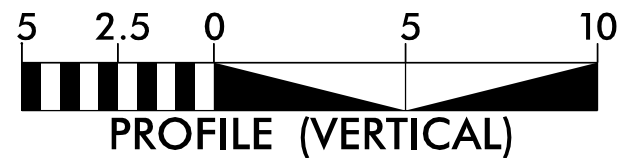

DESIGN DATA

-L- OPTIMIST FARM ROAD
ADT 2025 = 7,800
ADT 2045 = 10,500
V = 50 MPH

-Y- BELLS LAKE ROAD
ADT 2025 = 12,000
ADT 2045 = 18,000
V = 50 MPH
FUNCTIONAL CLASS:
MAJOR COLLECTOR

PROJECT LENGTH

LENGTH ROADWAY PROJECT HL-0008Q = 0.225 MILES

NCDOT CONTACT: ANDY MUSSELMAN, PE
NCDOT DIVISION 5 PROJECT DELIVERY

Prepared In the Office of:



DRMP, INC.
5808 FARINGTON PLACE
RALEIGH, NC 27609
PHONE: 919-872-5115
www.drmp.com | NC License No. F-1524

2024 STANDARD SPECIFICATIONS

OCTOBER 3, 2023
RIGHT OF WAY DATE:
APRIL 8, 2026
LETTING DATE:

KAYLA M. POULOS, PE
PROJECT ENGINEER

MIKAYLA M. LINDSEY, PE
PROJECT DESIGNER

HYDRAULICS ENGINEER

Signed by:
Ryan P. Mitchell
SIGNATURE:



ROADWAY DESIGN ENGINEER

Signed by:
Kayla M. Poulos
SIGNATURE:

