


TIP PROJECT: 30001.WIUM.002

CONTRACT: _____

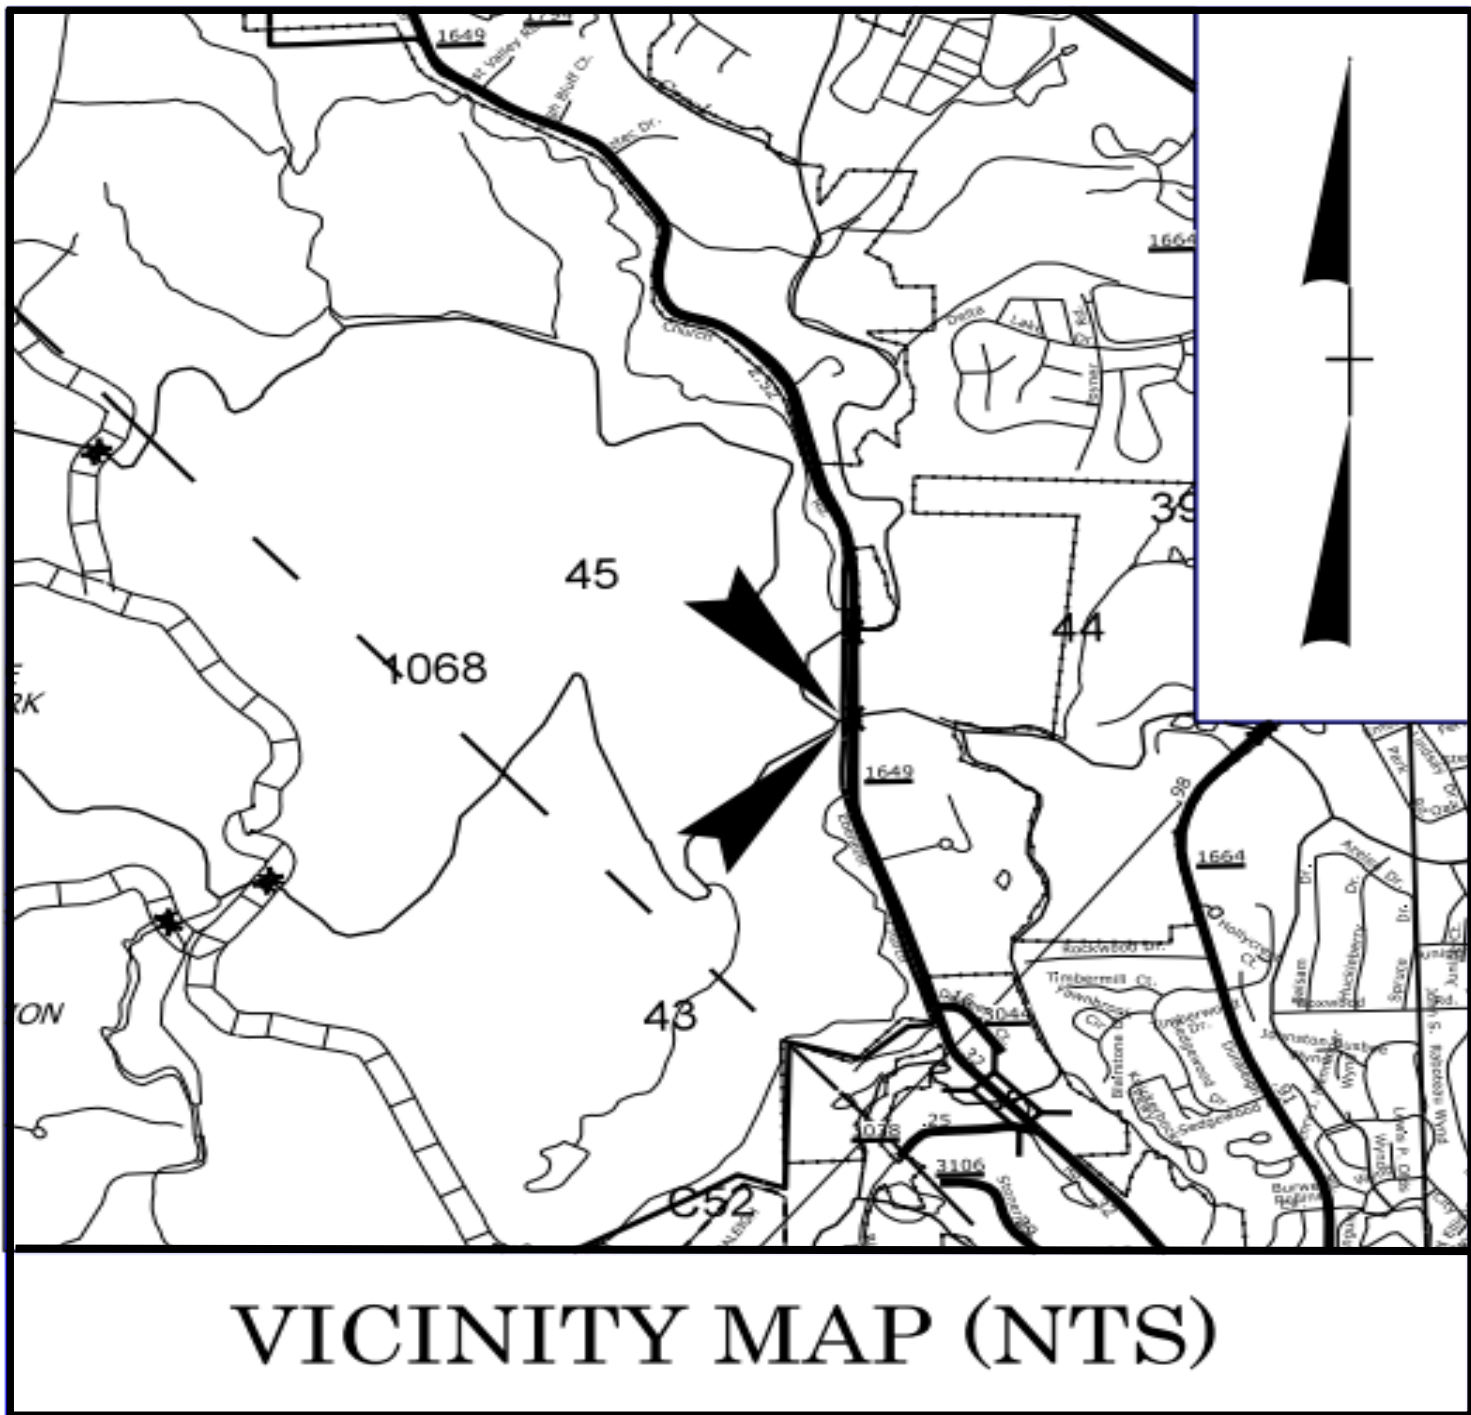

STATE OF NORTH CAROLINA
DIVISION OF HIGHWAYS



UTILITIES BY OTHERS PLANS
WAKE COUNTY

LOCATION: BRIDGE 91-1473 OVER CRABTREE CREEK
UMSTEAD STATE PARK
SOUTH TURKEY TRAIL

TYPE OF WORK: POWER AND COMMUNICATIONS RELOCATION

T.I.P. NO.	SHEET NO.
30001.WIUM.002	UO-1


NOTE:
ALL UTILITY WORK SHOWN ON THIS SHEET WILL BE DONE BY OTHERS.
NO PAYMENT WILL BE MADE TO THE CONTRACTOR FOR UTILITY WORK SHOWN ON THIS SHEET.

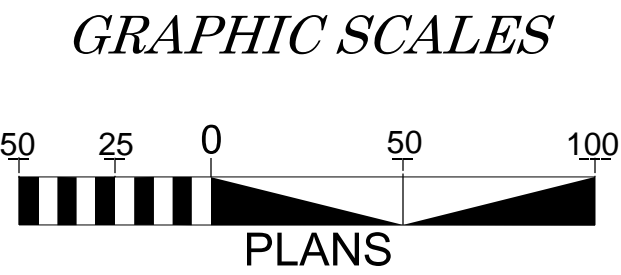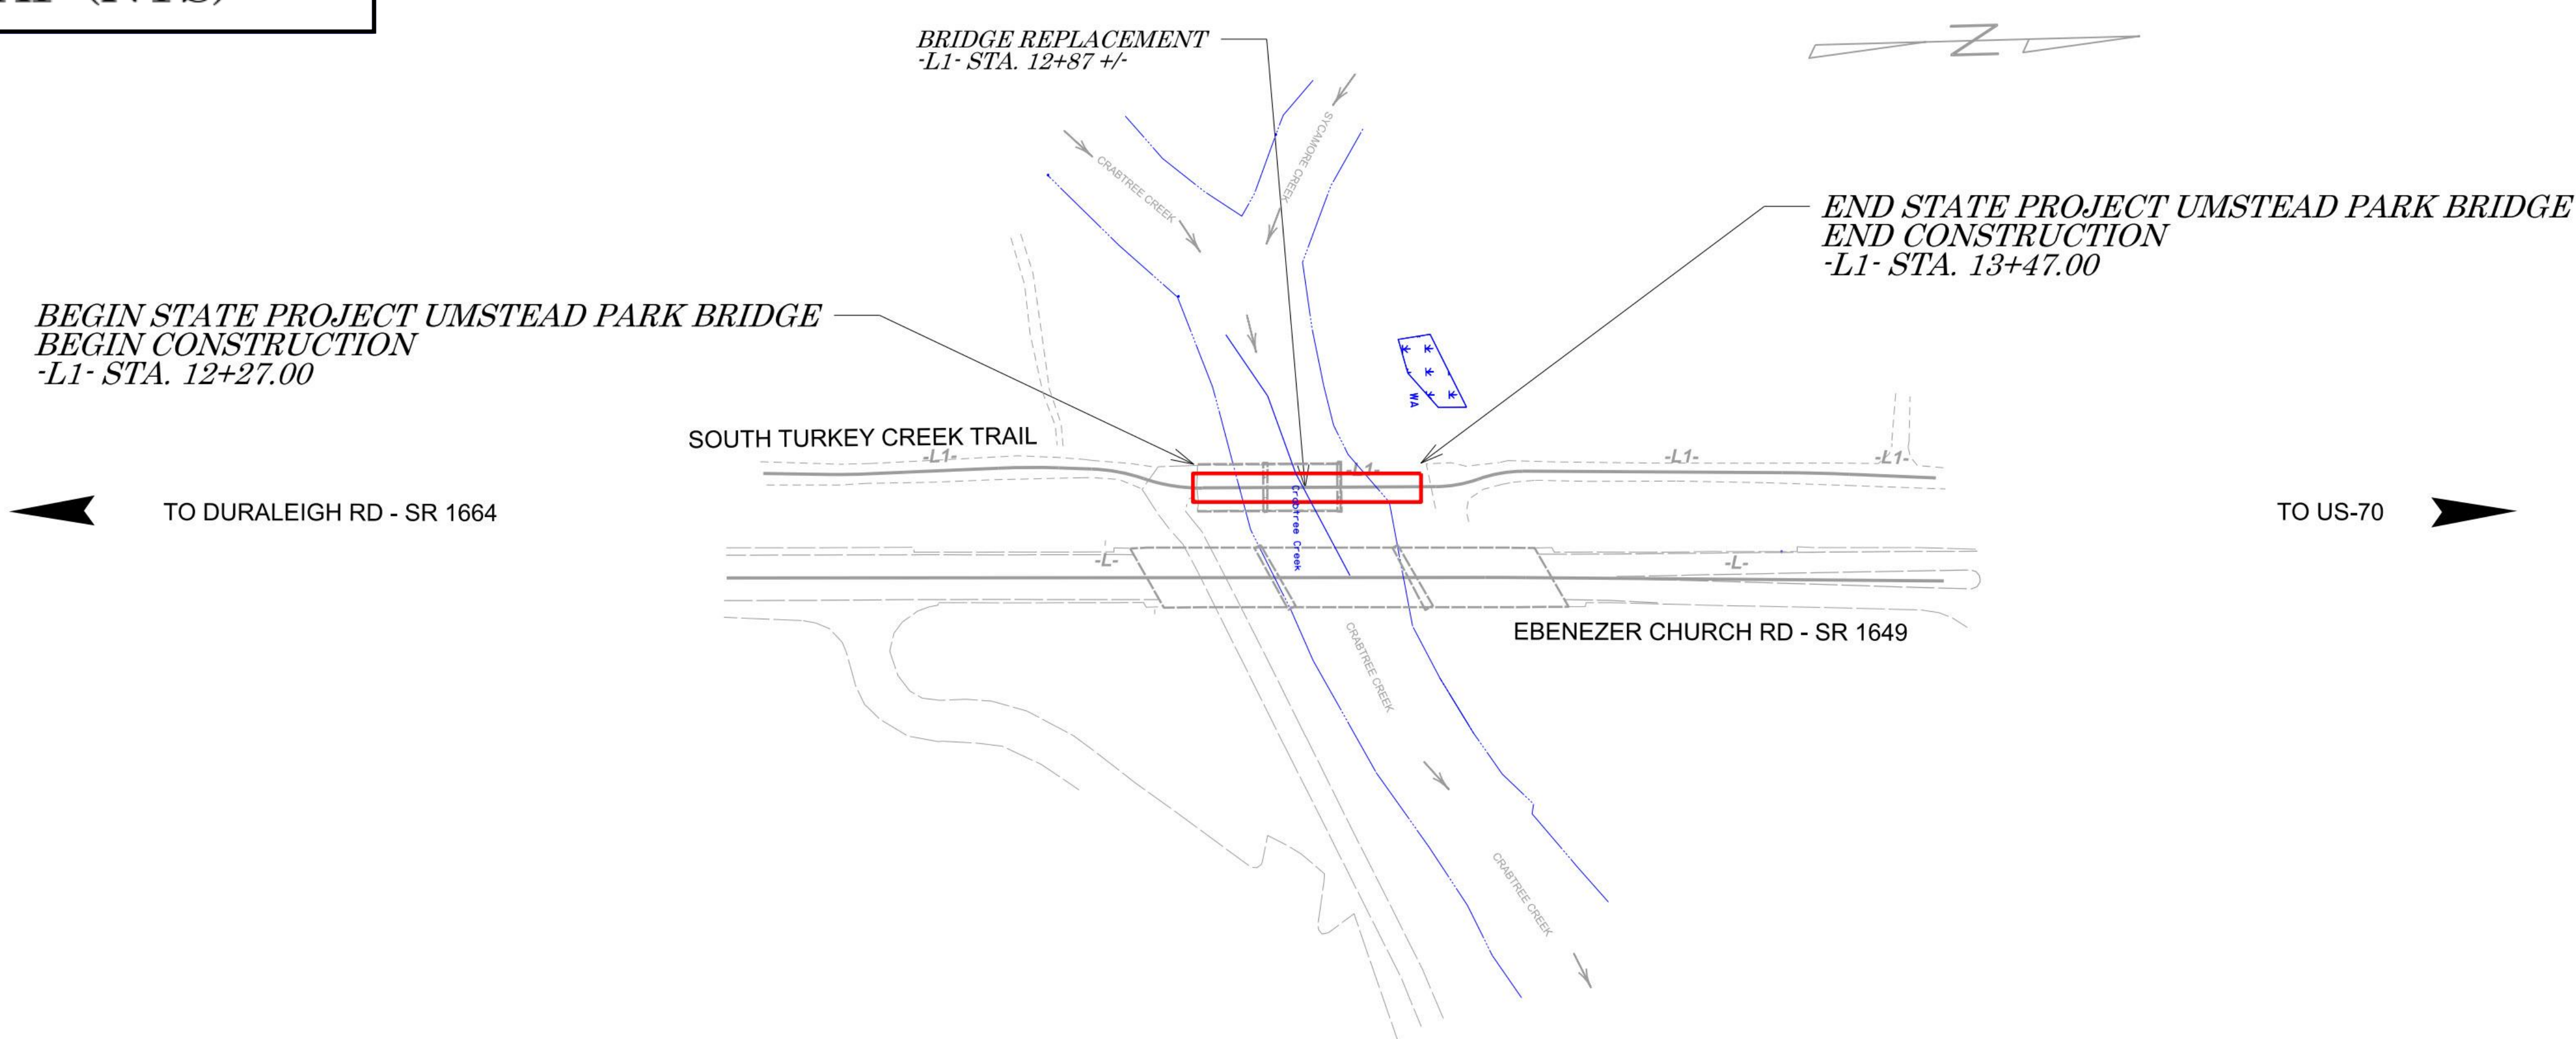


INDEX OF SHEETS	
SHEET NO.:	DESCRIPTION:
UO-1	TITLE SHEET
UO-2 THRU UO-3	UTILITIES BY OTHERS

- UTILITY OWNERS WITH CONFLICTS
- (A) DUKE - POWER
 - (B) SPECTRUM - COMMUNICATIONS
 - (C) AT&T - COMMUNICATIONS

PREPARED IN THE OFFICE OF

 **DIVISION OF HIGHWAYS
UTILITIES UNIT**
1555 MAIL SERVICES CENTER
RALEIGH NC 27699-1555
PHONE (919) 707-6987
FAX (919) 250-4151

TEVIN ASAMOAH PROJECT UTILITY ENGINEER

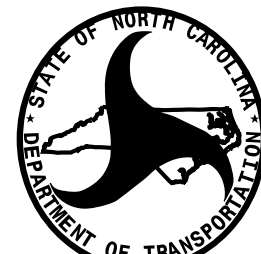 **DIVISION OF HIGHWAYS
UTILITIES UNIT**
1555 MAIL SERVICES CENTER
RALEIGH NC 27699-1555
PHONE (919) 707-6690
FAX (919) 250-4151

NABIL HAMDAN UTILITIES REGIONAL ENGINEER
TEVIN ASAMOAH UTILITIES ENGINEER
TANGA SAMPSON UTILITIES AREA COORDINATOR
TEVIN ASAMOAH UTILITIES COORDINATOR