


TIP PROJECT: 30001.WIUM.002

CONTRACT: DE00405

STATE	STATE PROJECT REFERENCE NO.	SHEET NO.	TOTAL SHEETS
N.C.	30001.WIUM.002		
STATE PROJ. NO.	F.A. PROJ. NO.	DESCRIPTION	
30001.WIUM.002	—	P.E.	
30001.WIUM.002	—	CONST.	

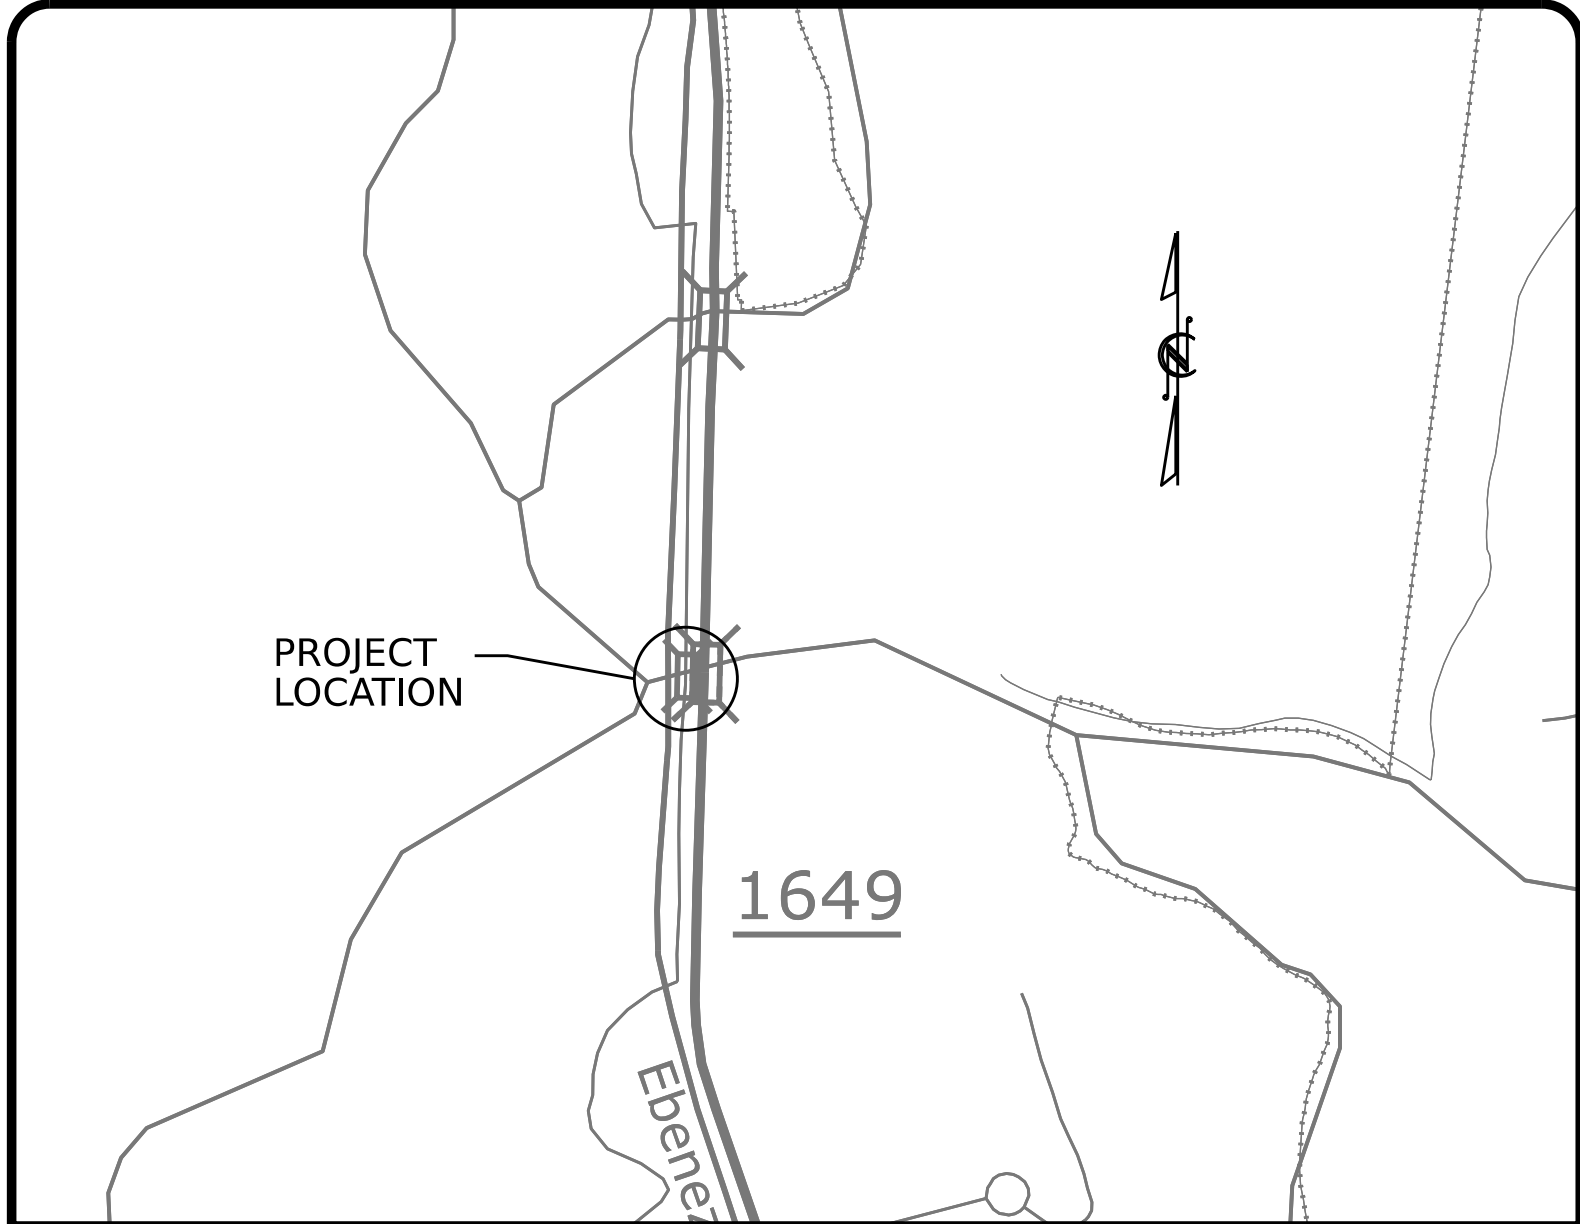


VICINITY MAP

STATE OF NORTH CAROLINA
DIVISION OF HIGHWAYS

WAKE COUNTY

LOCATION: BRIDGE 911473 ON SOUTH TURKEY CREEK TRAIL OVER CRABTREE CREEK

TYPE OF WORK: TIMBER BRIDGE REPLACEMENT

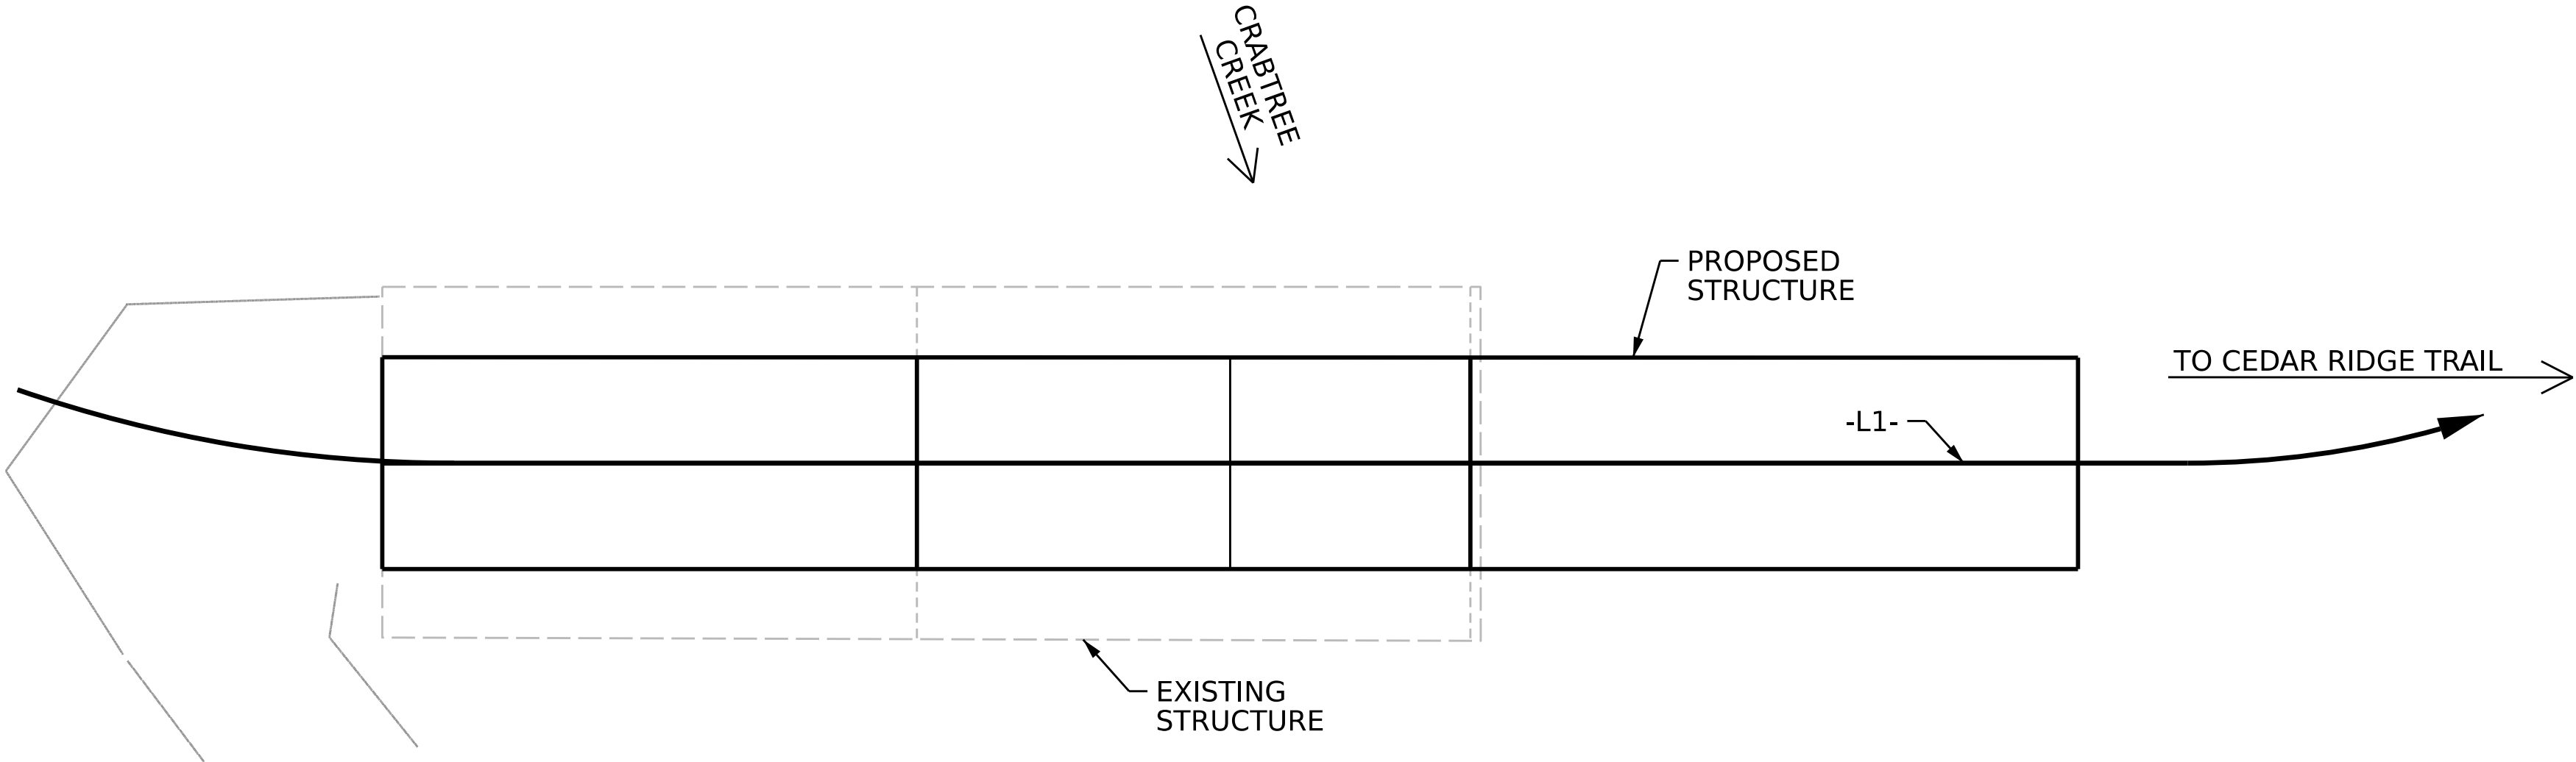

STRUCTURES



DESIGN DATA

PROJECT LENGTH

LENGTH STRUCTURE TIP PROJECT 30001.WIUM.002 = 0.023 MILES

Prepared In the Office of:
DIVISION OF HIGHWAYS
STRUCTURES MANAGEMENT UNIT
1000 BIRCH RIDGE DR.
RALEIGH, N.C. 27610

2018 STANDARD SPECIFICATIONS

LETTING DATE :
APRIL 18, 2026

KRISTY W. ALFORD, P.E.
PROJECT ENGINEER