



END BENT 1

END BENT 2


ESTIMATED QUANTITIES		
BRIDGE @ STA. 12+87.00 -L-	RIP RAP CLASS II (2'-0" THICK)	GEOTEXTILE FOR DRAINAGE
	TONS	SQUARE YARDS
END BENT 1	319	355
END BENT 2	329	365

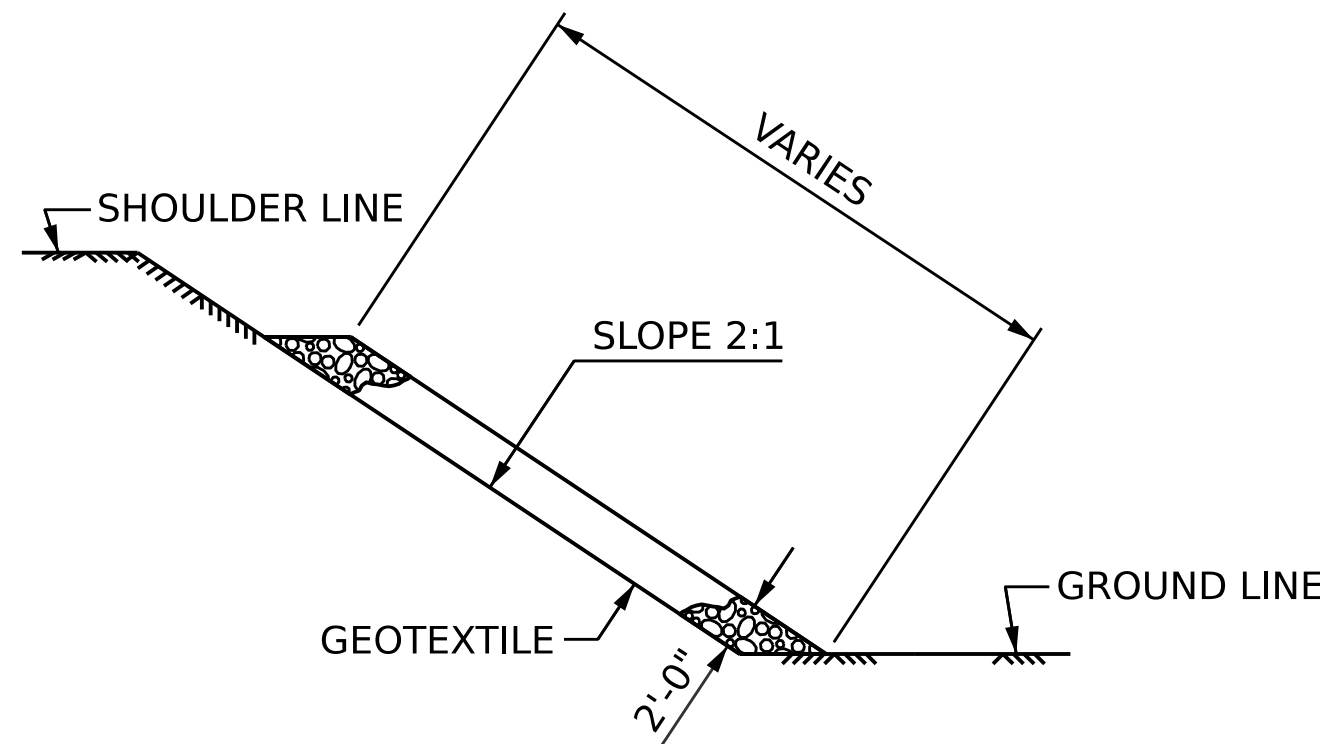


SECTION C-C

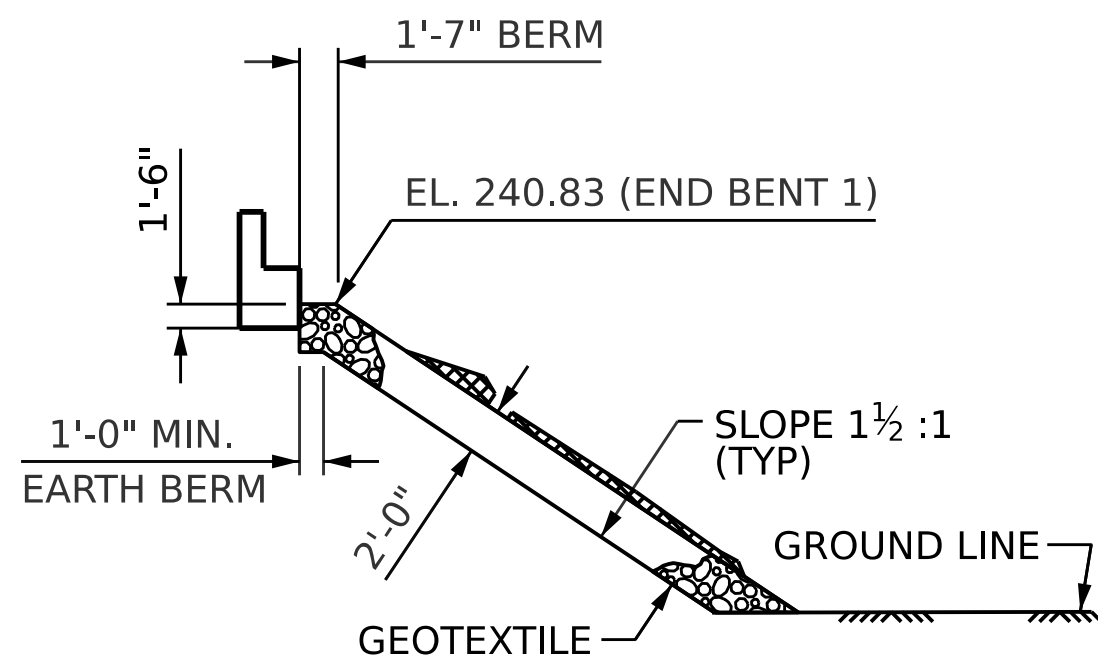

SECTION D-D

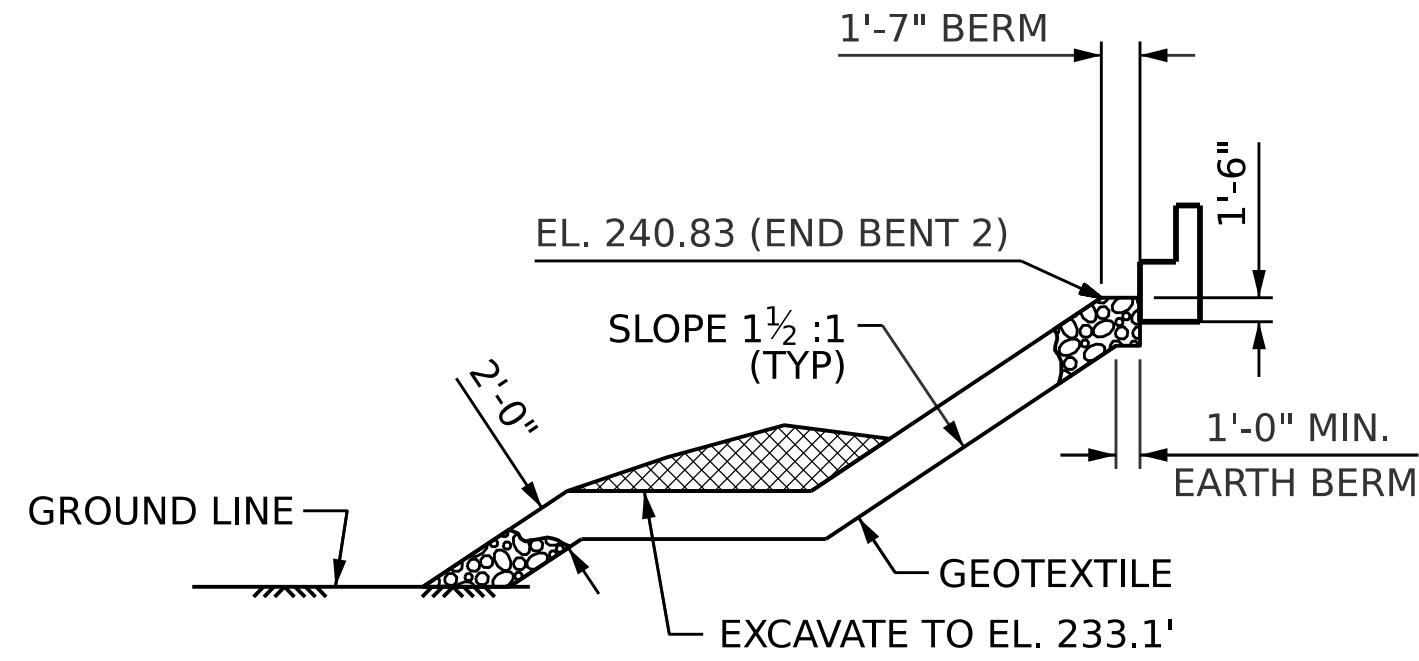

SECTION H-H

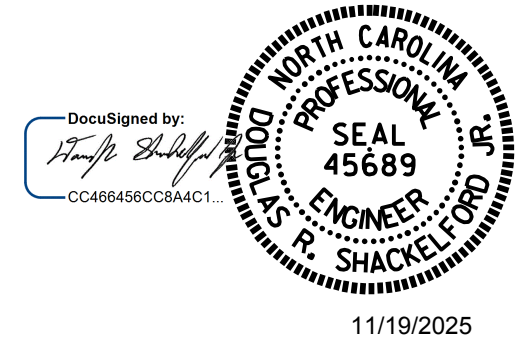

PROJECT NO. **30001.WIUM.002**
WAKE COUNTY
STATION: **12+87.00 -L1-**

STATE OF NORTH CAROLINA

DEPARTMENT OF TRANSPORTATION

RALEIGH

RIP RAP DETAILS

REVISIONS						SHEET NO.
NO.	BY:	DATE:	NO.	BY:	DATE:	TOTAL SHEETS 17
1			3			
2			4			

DRAWN BY : J.J. ANDERSON DATE : 06/2025
CHECKED BY : D. SHACKELFORD DATE : 07/2025
DESIGN ENGINEER OF RECORD: D. SHACKELFORD DATE : 07/2025

DOCUMENT NOT CONSIDERED
FINAL UNLESS ALL
SIGNATURES COMPLETED