

STATE OF NORTH CAROLINA
DEPARTMENT OF TRANSPORTATION
HIGHWAY DIVISION 6

PLANS – LAY DOWN AREA

Letting Date: June 20, 2018

CONTRACT ID: -----

TIP NO.: -----

FEDERAL AID NO.: -----

WBS ELEMENT NO.: 15006.1009234

ROUTE NO.: US 701




LOCATION: BR. NOS. 16 & 17 OVER THE CAPE FEAR RIVER

COUNTY: BLADEN

LENGTH OF PROJECT: 0.223 MILES

**TYPE OF WORK: BRIDGE PRESERVATION - EX. DOLPHIN REMOVAL & SUBSTRUCTURE
DEBRIS DEFLECTORS**

190 180 170 160 150 140 130 120 110 100 90 80 70 60 50 40 30 20 10 0 10 20 30 40 50 60 70 80 90 100 110

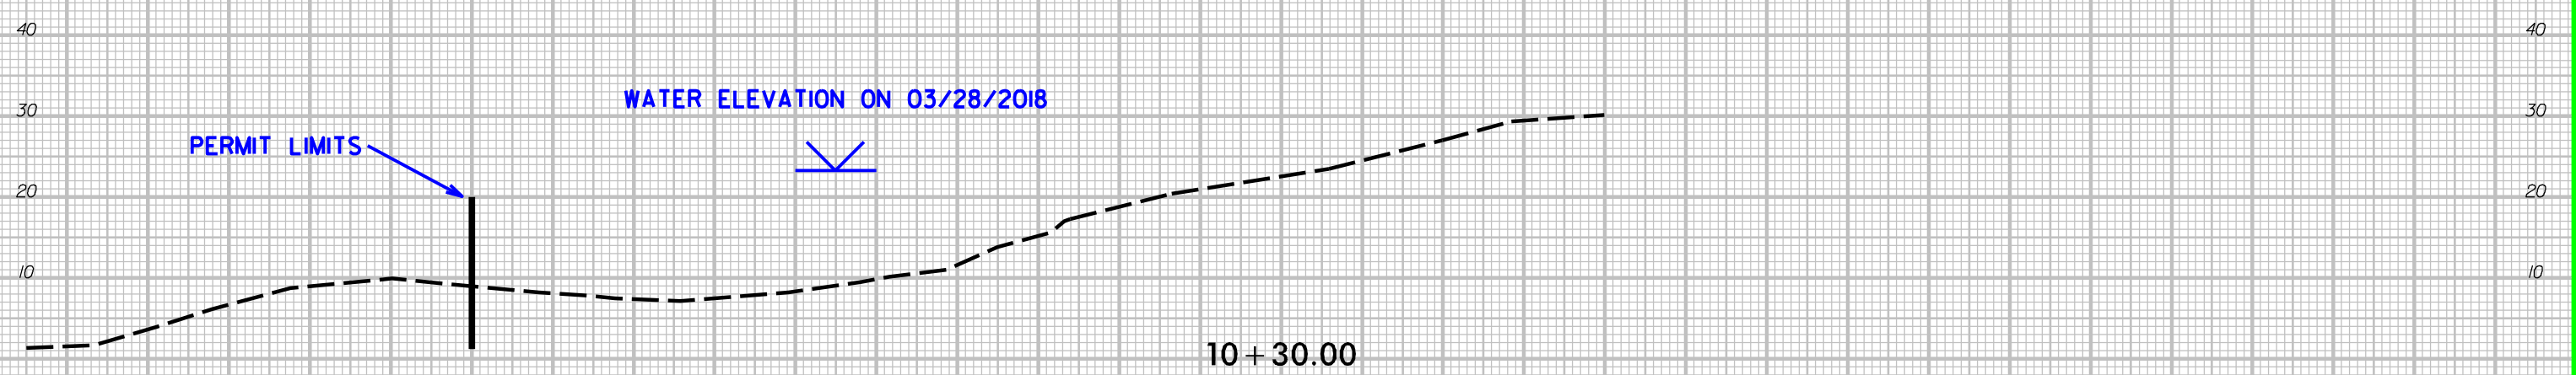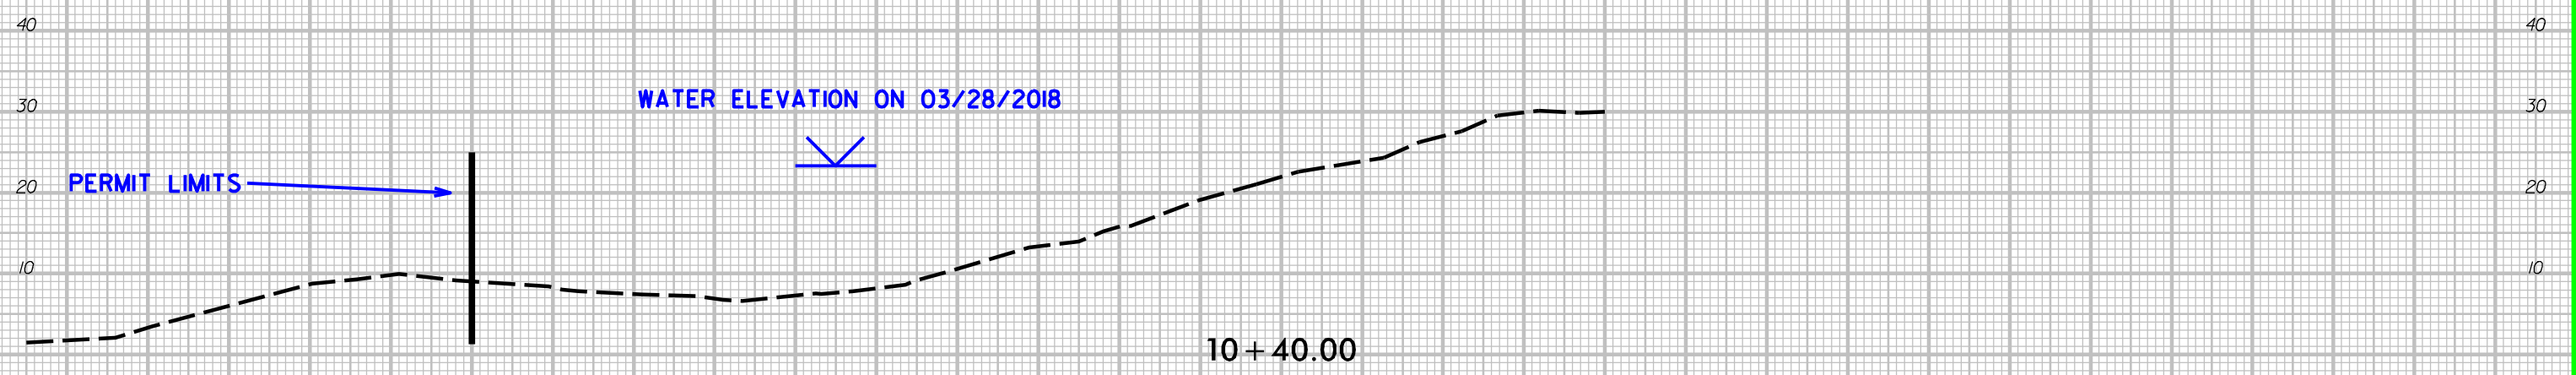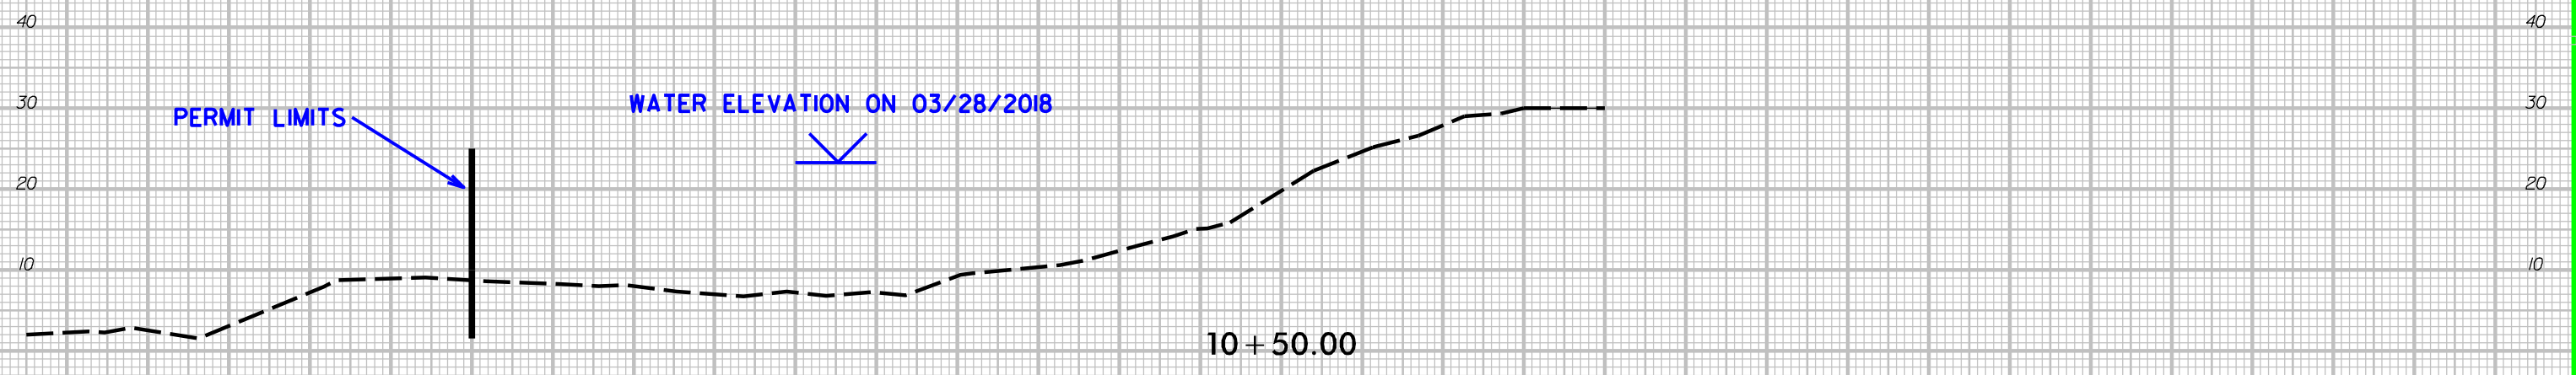

-A-

6/23/16




PROJ. REFERENCE NO.
15006.1009234

SHEET NO.
X-2

190 180 170 160 150 140 130 120 110 100 90 80 70 60 50 40 30 20 10 0 10 20 30 40 50 60 70 80 90 100 110

SYSTEMS
DESIGN
SOLUTIONS

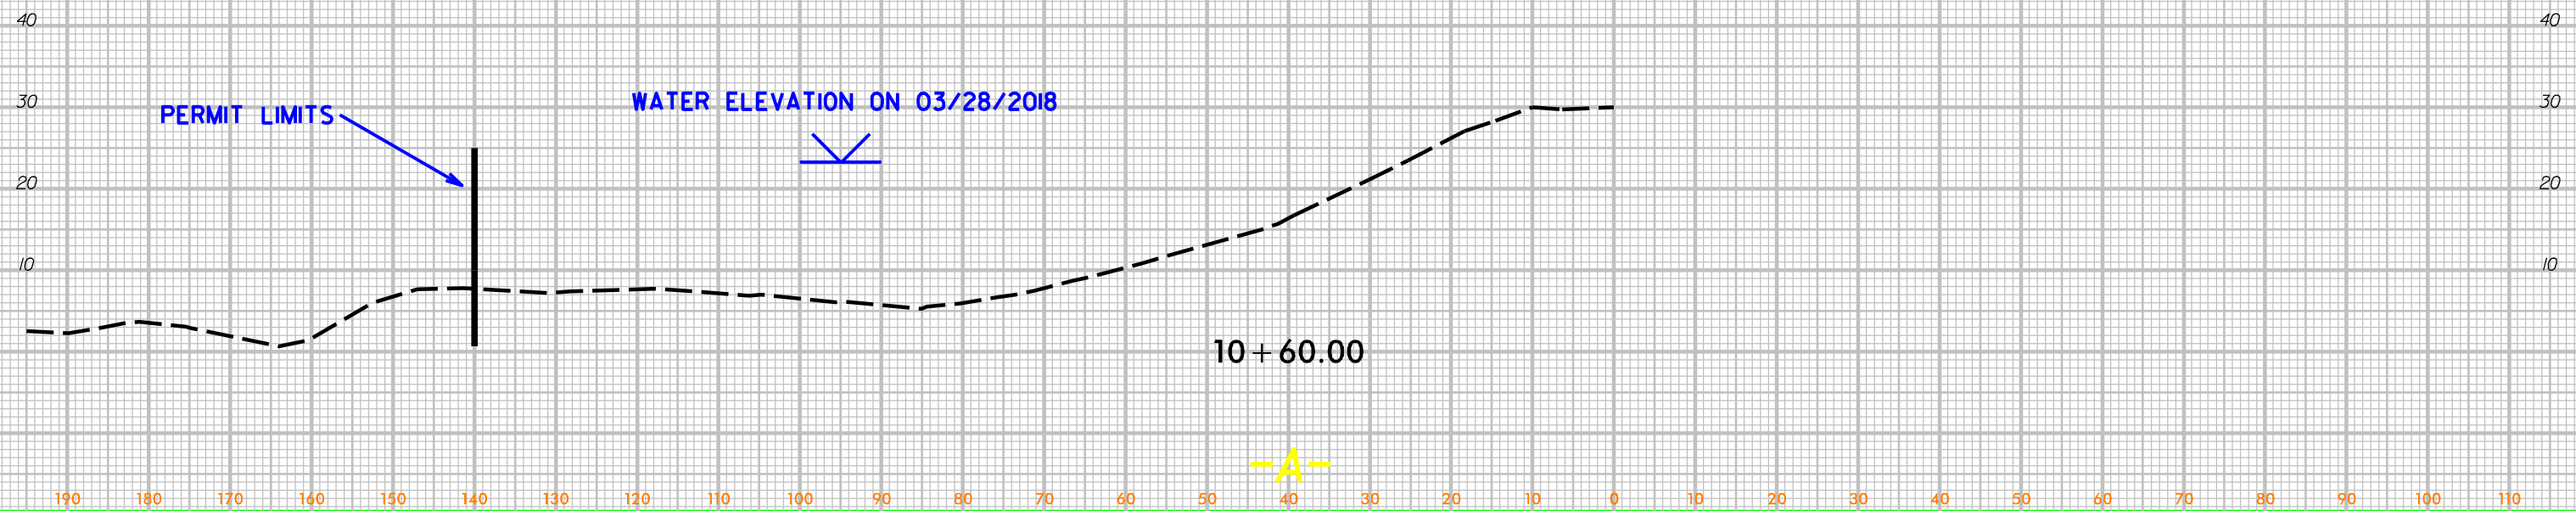

190 180 170 160 150 140 130 120 110 100 90 80 70 60 50 40 30 20 10 0 10 20 30 40 50 60 70 80 90 100 110