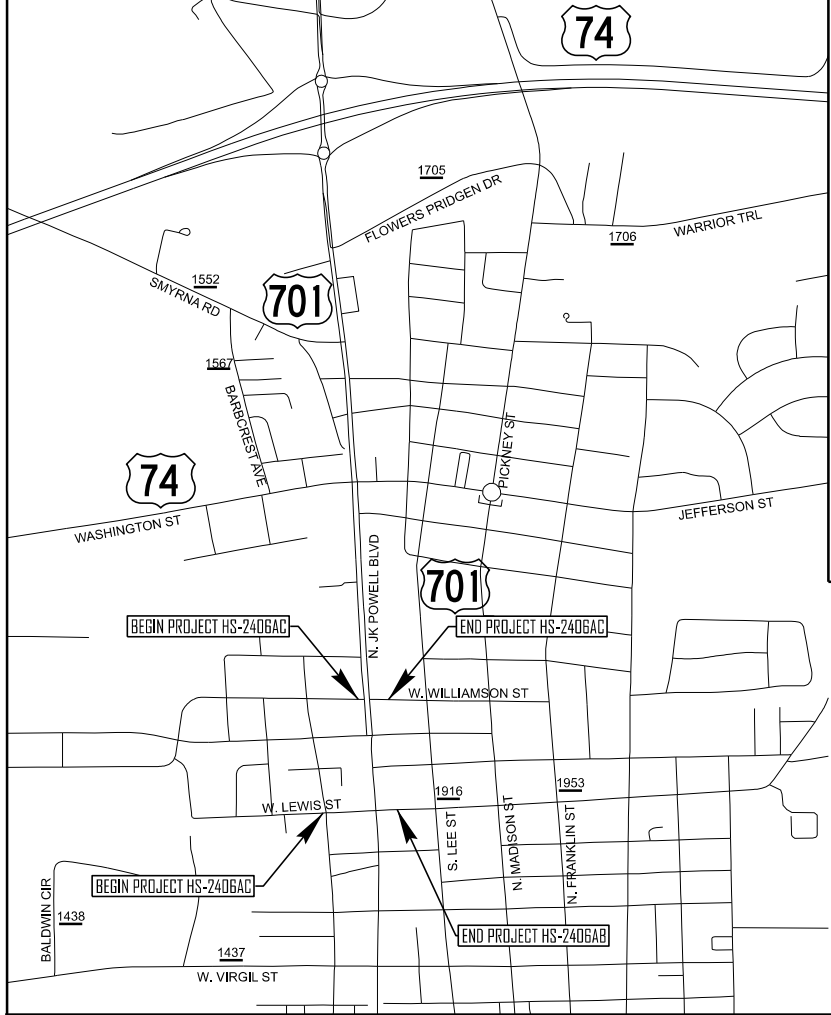


CONTRACT: DF00557 TIP PROJECT: HS-2406AB/AC

CONTRACT: DF00557 TIP PROJECT: HS-2406AB/AC

See Sheet 1A For Index of Sheets
See Sheet 1B for Conventional Symbols



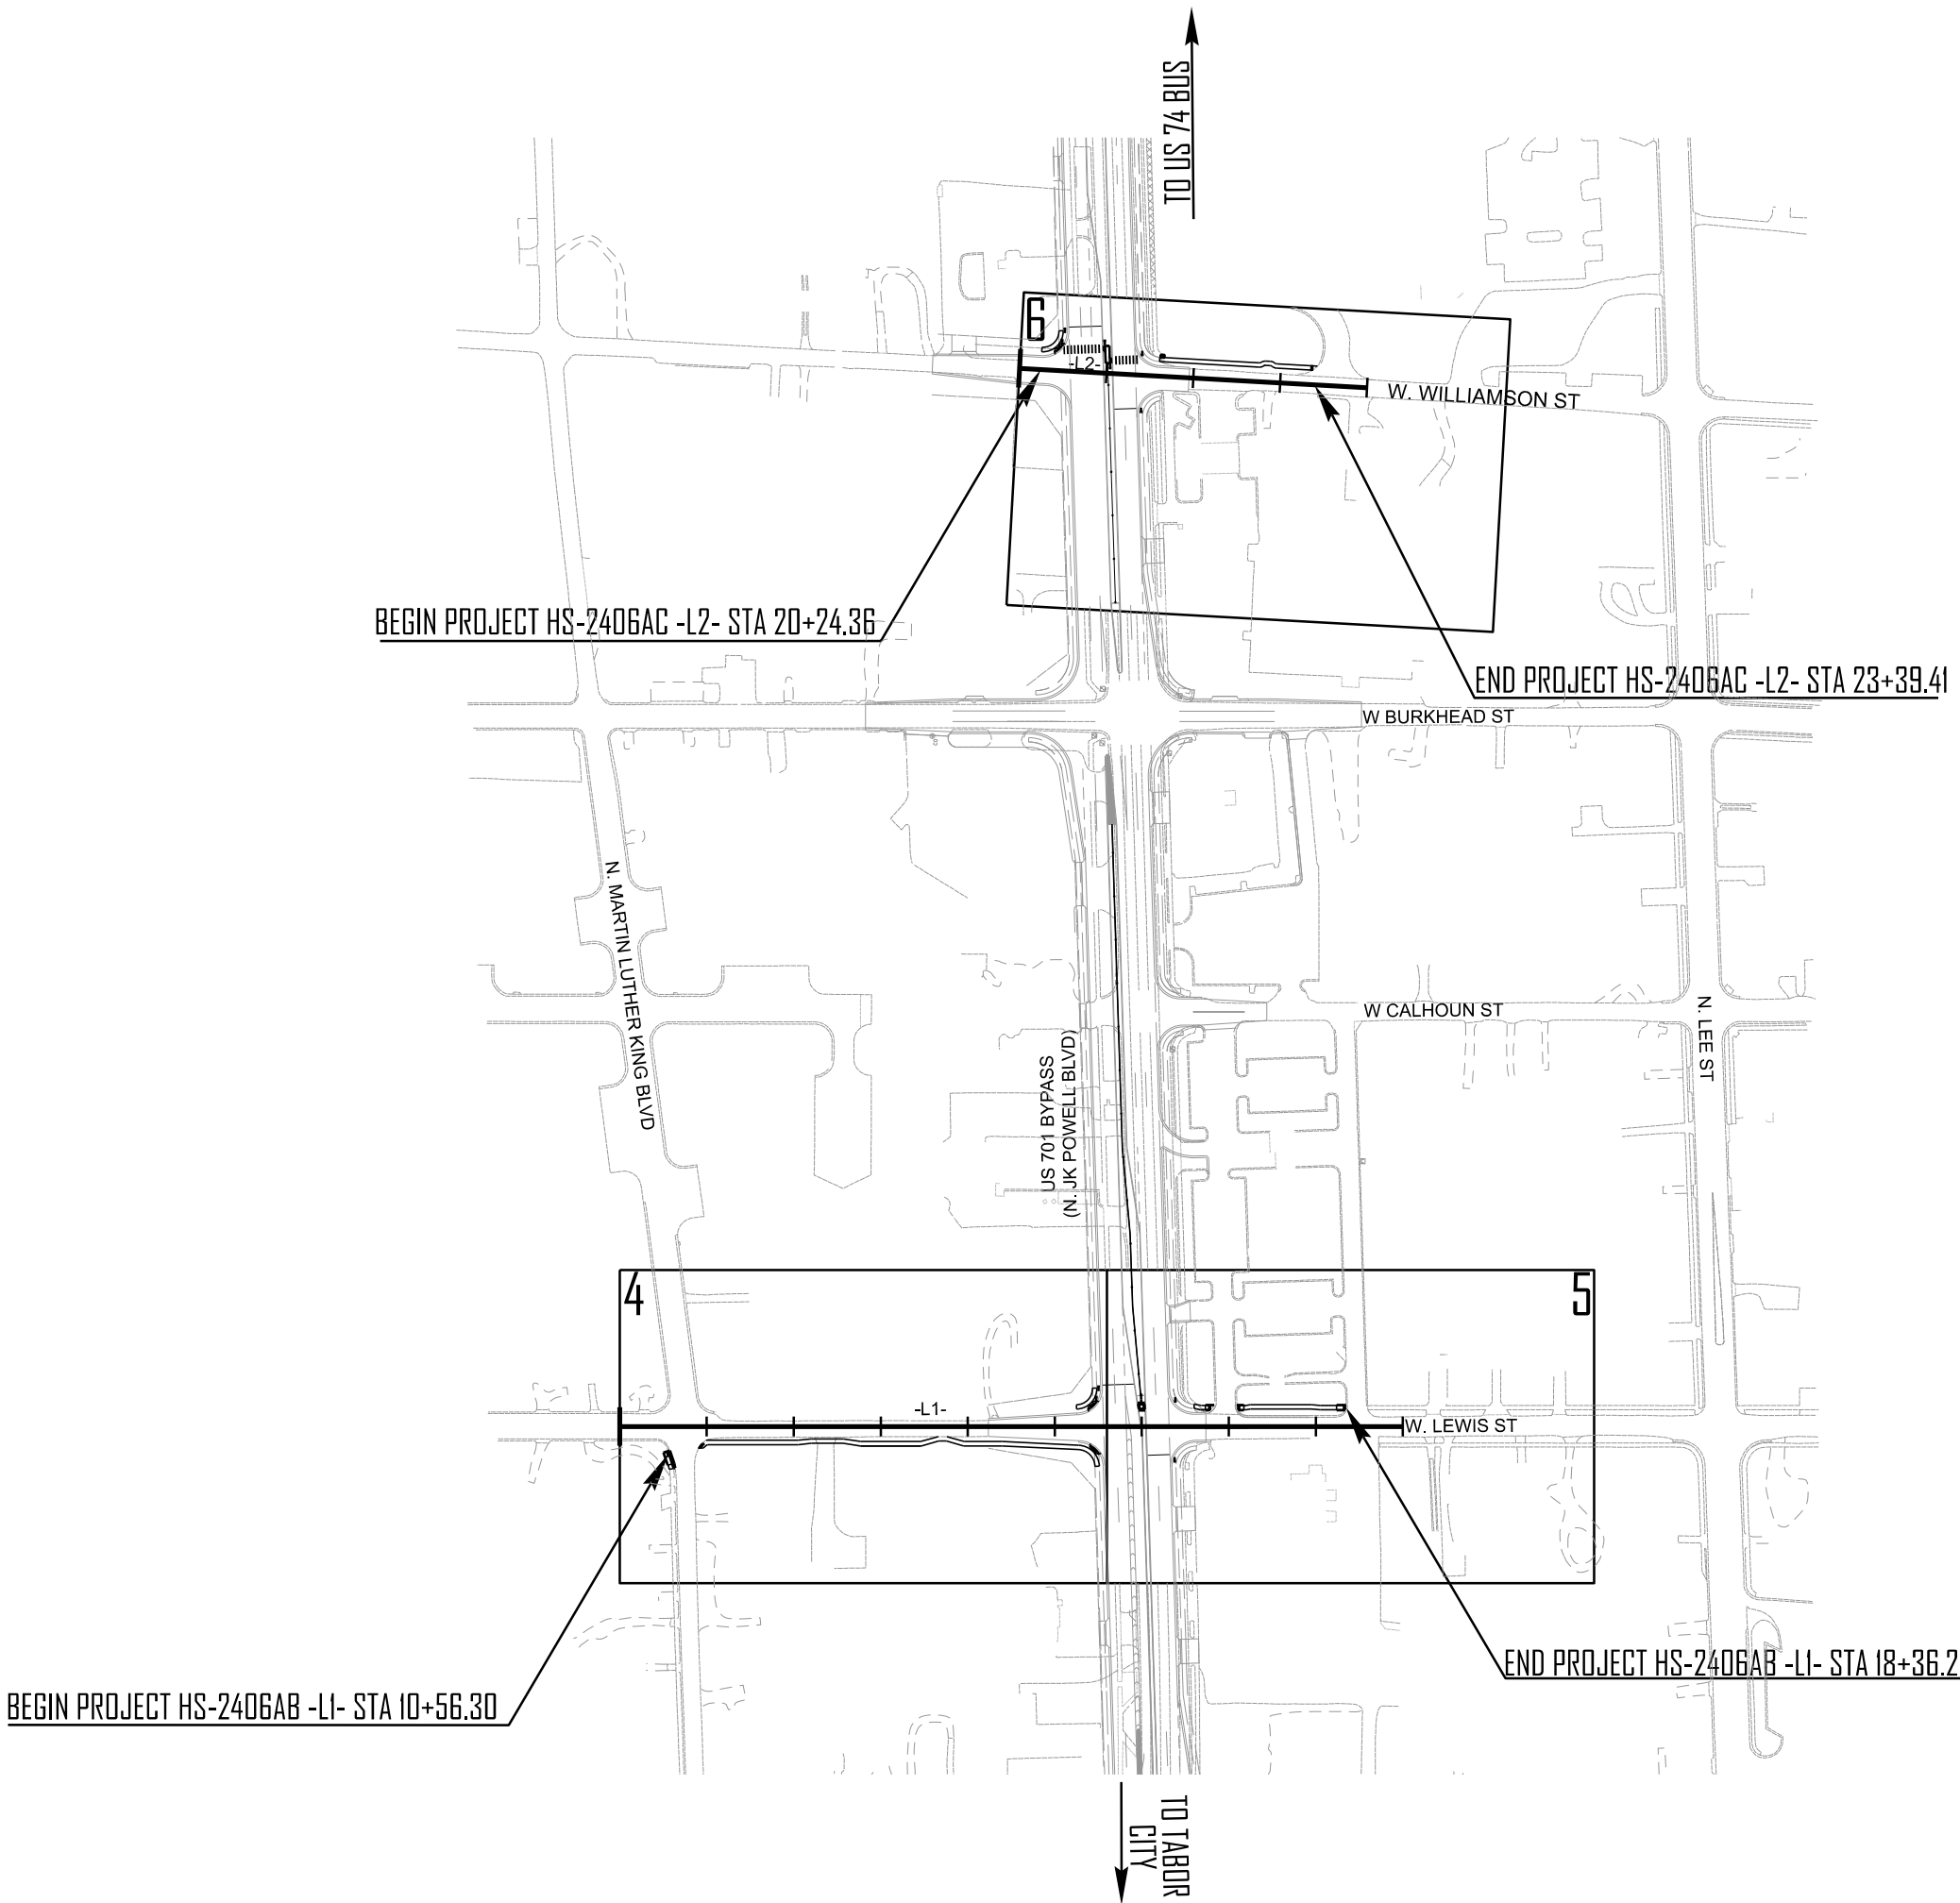
VICINITY MAP (NTS)

STATE OF NORTH CAROLINA
DIVISION OF HIGHWAYS


COLUMBUS COUNTY

LOCATION: *US-701 BYP AT WEST WILLIAMSON STREET*
US-701 BYP AT WEST LEWIS STREET
WHITEVILLE, NC

TYPE OF WORK: *CONCRETE RAMPS, CONCRETE SIDEWALK,*
PEDESTRIAN RRFB CROSSING SIGNALS
AND FENCING



GRAPHIC SCALES

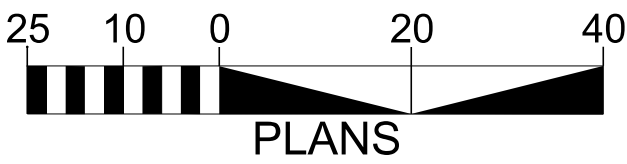

PROJECT LENGTH

LENGTH OF ROADWAY TIP PROJECT HS-2406AB/AC = 0.175 MILES
TOTAL LENGTH OF TIP PROJECT HS-2406AB/AC = 0.175 MILES



Prepared in the Office of:
The John R. McAdams Company, Inc.
621 Hillsborough Street Suite 500 Raleigh, NC 27603
N.C.B.E.L.S. License Number: C-0293

2024 STANDARD SPECIFICATIONS

RIGHT OF WAY DATE:

LETTING DATE:
AUGUST 19, 2026

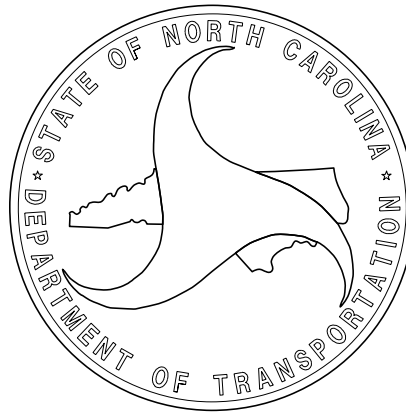
ANDREW AIEZZA, PE
PROJECT ENGINEER

ISAIAH SANDERS, EI
PROJECT DESIGN ENGINEER

JULIO B. WILLIAMS
NCDOT CONTACT

ROADWAY DESIGN ENGINEER

Signed by: *Andrew J. Aiezza* P.E.
SIGNATURE: 280229819506180



11/15/23

INDEX OF SHEETS	
SHEET NUMBER	SHEET
1	TITLE SHEET
1A	INDEX OF SHEETS, GENERAL NOTES, AND STANDARD DRAWINGS
1B	CONVENTIONAL SYMBOLS
2A-1	PAVEMENT SCHEDULE AND TYPICAL SECTIONS
4 THRU 6	PLAN SHEETS
TMP-1	TRAFFIC CONTROL NOTES
SIG-1 THRU SIG-2	SIGNAL PLANS


GENERAL NOTES	2024 SPECIFICATIONS
	EFFECTIVE: 01-16-24
	REVISED:
SIDE ROADS	
	THE CONTRACTOR WILL BE REQUIRED TO DO ALL NECESSARY WORK TO PROVIDE SUITABLE CONNECTIONS WITH ALL ROADS, STREETS AND DRIVES ENTERING THIS PROJECT. THIS WORK WILL BE PAID FOR AT THE UNIT CONTRACT PRICES FOR THE PARTICULAR ITEMS INVOLVED
SUBSURFACE PLANS	
	NO SUBSURFACE PLANS ARE AVAILABLE ON THIS PROJECT. THE CONTRACTOR SHOULD MAKE HIS OWN INVESTIGATION AS TO THE SUBSURFACE CONDITIONS
CURB RAMPS	
	CURB RAMPS ARE SHOWN ON THE PLANS AT APPROXIMATE LOCATIONS. CONSTRUCT ALL CURB RAMPS ACCORDANCE WITH STD. 848.06

EFF. 08-11-2025	
REV.	
2024 ROADWAY ENGLISH STANDARD DRAWINGS	
The following Roadway Standards as appear in "Roadway Standard Drawings" Contracts Standards and Development Unit - N. C. Department of Transportation - Raleigh, N. C., Dated January 16, 2024 are applicable to this project and by reference hereby are considered a part of these plans:	
STD.NO.	TITLE
DIVISION 8 - INCIDENTALS	
840.14	Concrete Drop Inlet
840.16	Drop Inlet Frame and Grates
840.72	Pipe Collar
848.01	Concrete Sidewalk
848.06	Curb Ramp
866.01	Chain Link Fence
DIVISION 11 - WORK ZONE TRAFFIC CONTROL	
1101.01	Work Zone Advance Warning Signs
1101.02	Temporary Road Closures
1101.11	Traffic Control Design Tables
1110.01	Stationary Work Zone Signs
1115.01	Flashing Arrow Boards
1130.01	Drums
1180.01	Skinny Drums
DIVISION 12 - PAVEMENT MARKINGS, MARKERS AND DELINEATION	
1205.01	Pavement Markings - Line Types and Offsets
1205.07	Pavement Markings - Pedestrian Crosswalks

HS-2406AB/AC

1A

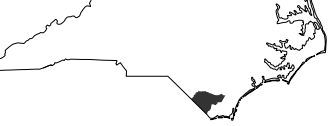NORTH CAROLINA
DEPARTMENT OF TRANSPORTATION
COLUMBUS COUNTY



ROADWAY DESIGN UNIT

ROADWAY DESIGN
ENGINEER

SEAL
053186
7/29/2026

ANDREW T. WELLS

ANDREW T. WELLS

DOCUMENT NOT CONSIDERED FINAL
UNLESS ALL SIGNATURES COMPLETED

 
 
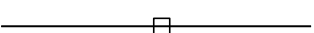
 
PREPARED BY


McADAMS
621 Hillsborough Street, Suite 500 Raleigh, NC 27603
N.C.E.L.L. License Number: C-6093


05/29/25

Note: Not to Scale



BOUNDARIES AND PROPERTY:

State Line	
County Line	
Township Line	
City Line	
Reservation Line	
Property Line	
Existing Iron Pin (EIP)	
Computed Property Corner	
Existing Concrete Monument (ECM)	
Parcel / Sequence Number	
Existing Fence Line	
Proposed Woven Wire Fence	
Proposed Chain Link Fence	
Proposed Barbed Wire Fence	
Existing Wetland Boundary	
Proposed Wetland Boundary	
Existing Endangered Animal Boundary	
Existing Endangered Plant Boundary	
Existing Historic Property Boundary	
Known Contamination Area: Soil	
Potential Contamination Area: Soil	
Known Contamination Area: Water	
Potential Contamination Area: Water	
Contaminated Site: Known or Potential	


 
BUILDINGS AND OTHER CULTURE:

Gas Pump Vent or U/G Tank Cap	
Sign	
Well	
Small Mine	
Foundation	
Area Outline	
Cemetery	
Building	
School	
Church	
Dam	

  
HYDROLOGY:

Stream or Body of Water	
Hydro, Pool or Reservoir	
Jurisdictional Stream	
Buffer Zone 1	
Buffer Zone 2	
Flow Arrow	
Disappearing Stream	
Spring	
Wetland	
Proposed Lateral, Tail, Head Ditch	
False Sump	

 
 
RAILROADS:

Standard Gauge	
RR Signal Milepost	
Switch	
RR Abandoned	
RR Dismantled	

 RIGHT OF WAY & PROJECT CONTROL:

Primary Horiz Control Point	
Primary Horiz and Vert Control Point	
Secondary Horiz and Vert Control Point	
Vertical Benchmark	
Existing Right of Way Monument	
Proposed Right of Way Monument (Rebar and Cap)	
Proposed Right of Way Monument (Concrete)	
Existing Permanent Easement Monument	
Proposed Permanent Easement Monument (Rebar and Cap)	
Existing C/A Monument	
Proposed C/A Monument (Rebar and Cap)	
Proposed C/A Monument (Concrete)	
Existing Right of Way Line	
Proposed Right of Way Line	
Existing Control of Access Line	
Proposed Control of Access Line	
Proposed ROW and CA Line	
Existing Easement Line	
Proposed Temporary Construction Easement	
Permanent Construction Easement	
Proposed Temporary Drainage Easement	
Proposed Permanent Drainage Easement	
Proposed Permanent Drainage/Utility Easement	
Proposed Permanent Utility Easement	
Proposed Temporary Utility Easement	
Proposed Aerial Utility Easement	

  ROADS AND RELATED FEATURES:

Existing Edge of Pavement	
Existing Curb	
Proposed Slope Stakes Cut	
Proposed Slope Stakes Fill	
Proposed Curb Ramp	
Existing Metal Guardrail	
Proposed Guardrail	
Existing Cable Guiderail	
Proposed Cable Guiderail	
Equality Symbol	
Pavement Removal	



VEGETATION:

Single Tree	
Single Shrub	


CONVENTIONAL PLAN SHEET SYMBOLS

Hedge	
Woods Line	
Orchard	
Vineyard	

 
 
EXISTING STRUCTURES:

MAJOR:	
Bridge, Tunnel or Box Culvert	
Bridge Wing Wall, Head Wall and End Wall	
MINOR:	
Head and End Wall	
Pipe Culvert	
Footbridge	
Drainage Box: Catch Basin, DI or JB	
Paved Ditch Gutter	
Storm Sewer Manhole	
Storm Sewer	

 UTILITIES: * SUE - Subsurface Utility Engineering
LOS - Level of Service - A,B,C or D (Accuracy)

POWER:	
Existing Power Pole	
Proposed Power Pole	
Existing Joint Use Pole	
Proposed Joint Use Pole	
Power Manhole	
Power Line Tower	
Power Transformer	
U/G Power Cable Hand Hole	
H-Frame Pole	
U/G Power Line Test Hole (SUE - LOS A)*	
U/G Power Line (SUE - LOS B)*	
U/G Power Line (SUE - LOS C)*	
U/G Power Line (SUE - LOS D)*	

 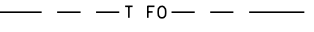TELEPHONE:

Existing Telephone Pole	
Proposed Telephone Pole	
Telephone Manhole	
Telephone Pedestal	
Telephone Cell Tower	
U/G Telephone Cable Hand Hole	
U/G Telephone Test Hole (SUE - LOS A)*	
U/G Telephone Cable (SUE - LOS B)*	
U/G Telephone Cable (SUE - LOS C)*	
U/G Telephone Cable (SUE - LOS D)*	
U/G Telephone Conduit (SUE - LOS B)*	
U/G Telephone Conduit (SUE - LOS C)*	
U/G Telephone Conduit (SUE - LOS D)*	
U/G Fiber Optics Cable (SUE - LOS B)*	
U/G Fiber Optics Cable (SUE - LOS C)*	
U/G Fiber Optics Cable (SUE - LOS D)*	





WATER:

Water Manhole	
Water Meter	
Water Valve	
Water Hydrant	
U/G Water Line Test Hole (SUE - LOS A)*	
U/G Water Line (SUE - LOS B)*	
U/G Water Line (SUE - LOS C)*	
U/G Water Line (SUE - LOS D)*	
Above Ground Water Line	


TV:

TV Pedestal	
TV Tower	
U/G TV Cable Hand Hole	
U/G TV Test Hole (SUE - LOS A)*	
U/G TV Cable (SUE - LOS B)*	
U/G TV Cable (SUE - LOS C)*	
U/G TV Cable (SUE - LOS D)*	
U/G Fiber Optic Cable (SUE - LOS B)*	
U/G Fiber Optic Cable (SUE - LOS C)*	
U/G Fiber Optic Cable (SUE - LOS D)*	

    GAS:

Gas Valve	
Gas Meter	
U/G Gas Line Test Hole (SUE - LOS A)*	
U/G Gas Line (SUE - LOS B)*	
U/G Gas Line (SUE - LOS C)*	
U/G Gas Line (SUE - LOS D)*	
Above Ground Gas Line	

 
SANITARY SEWER:

Sanitary Sewer Manhole	
Sanitary Sewer Cleanout	
U/G Sanitary Sewer Line	
Above Ground Sanitary Sewer	
SS Force Main Line Test Hole (SUE - LOS A)*	
SS Force Main Line (SUE - LOS B)*	
SS Force Main Line (SUE - LOS C)*	
SS Force Main Line (SUE - LOS D)*	


MISCELLANEOUS:

Utility Pole	
Utility Pole with Base	
Utility Located Object	
Utility Traffic Signal Box	
Utility Unknown U/G Line (SUE - LOS B)*	
U/G Tank; Water, Gas, Oil	
Underground Storage Tank, Approx. Loc.	
A/G Tank; Water, Gas, Oil	
Geoenviromental Boring	
Abandoned According to Utility Records	
End of Information	


PAVEMENT SCHEDULE	
S	4" CONCRETE SIDEWALK
U	EXISTING PAVEMENT

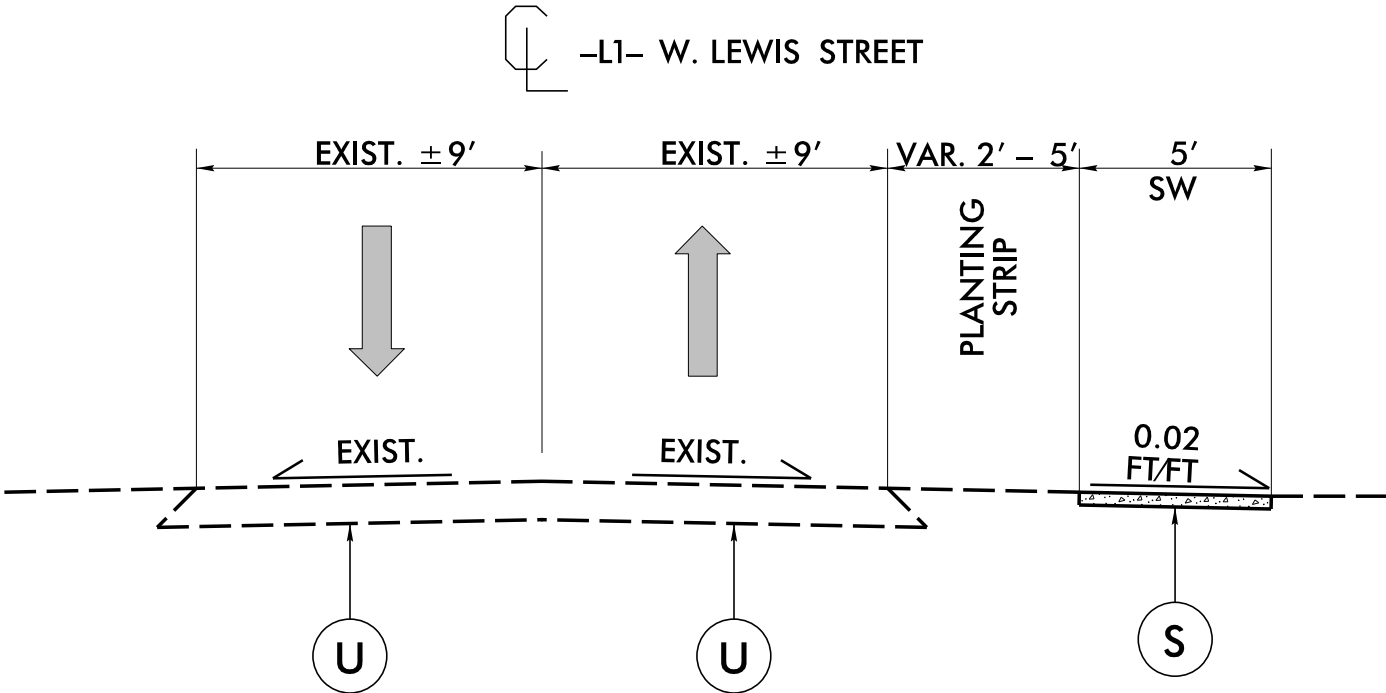

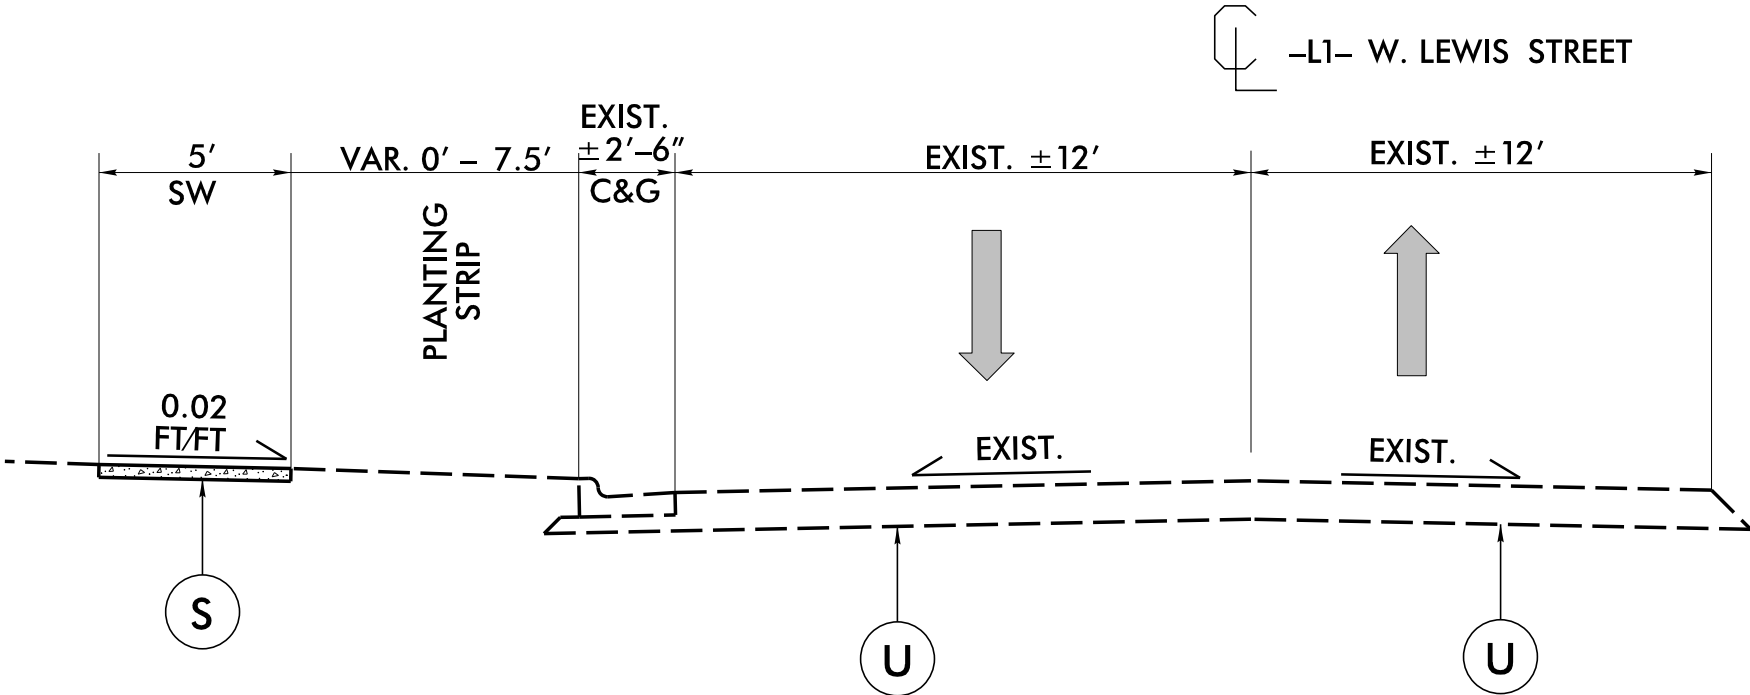TYPICAL SECTION NO. 01
-L1- STA. 10 + 56.30 TO STA. 15 + 44.04



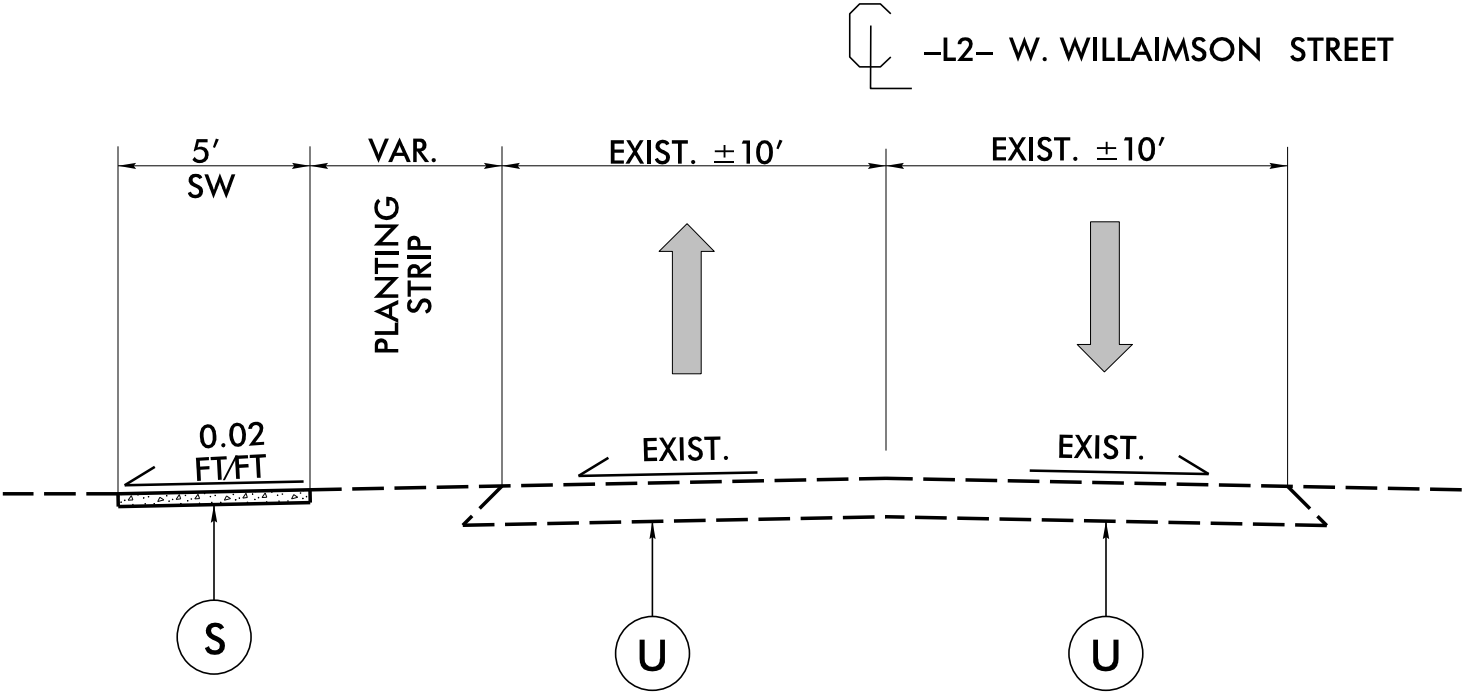TYPICAL SECTION NO. 02
-L1- STA. 15 + 44.04 TO STA. 18 + 36.25




TYPICAL SECTION NO. 03
-L2- STA. 20 + 24.26 TO STA. 23 + 39.41

HS-2406AB/AC


2A-1

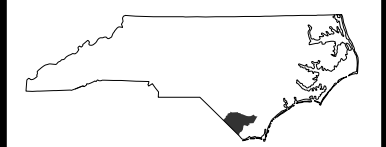NORTH CAROLINA
DEPARTMENT OF TRANSPORTATION
COLUMBUS COUNTY



ROADWAY DESIGN UNIT

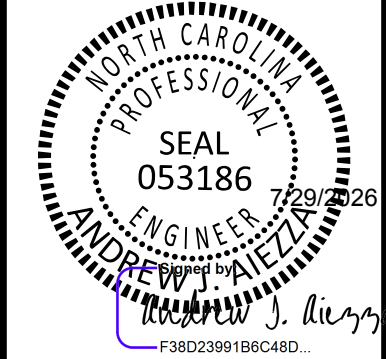ROADWAY DESIGN
ENGINEER




DOCUMENT NOT CONSIDERED FINAL
UNLESS ALL SIGNATURES COMPLETED

PREPARED BY



McADAMS
621 Hildborough Street, Suite 500 Raleigh, NC 27603
N.C.E.L.S. License Number: C-6093

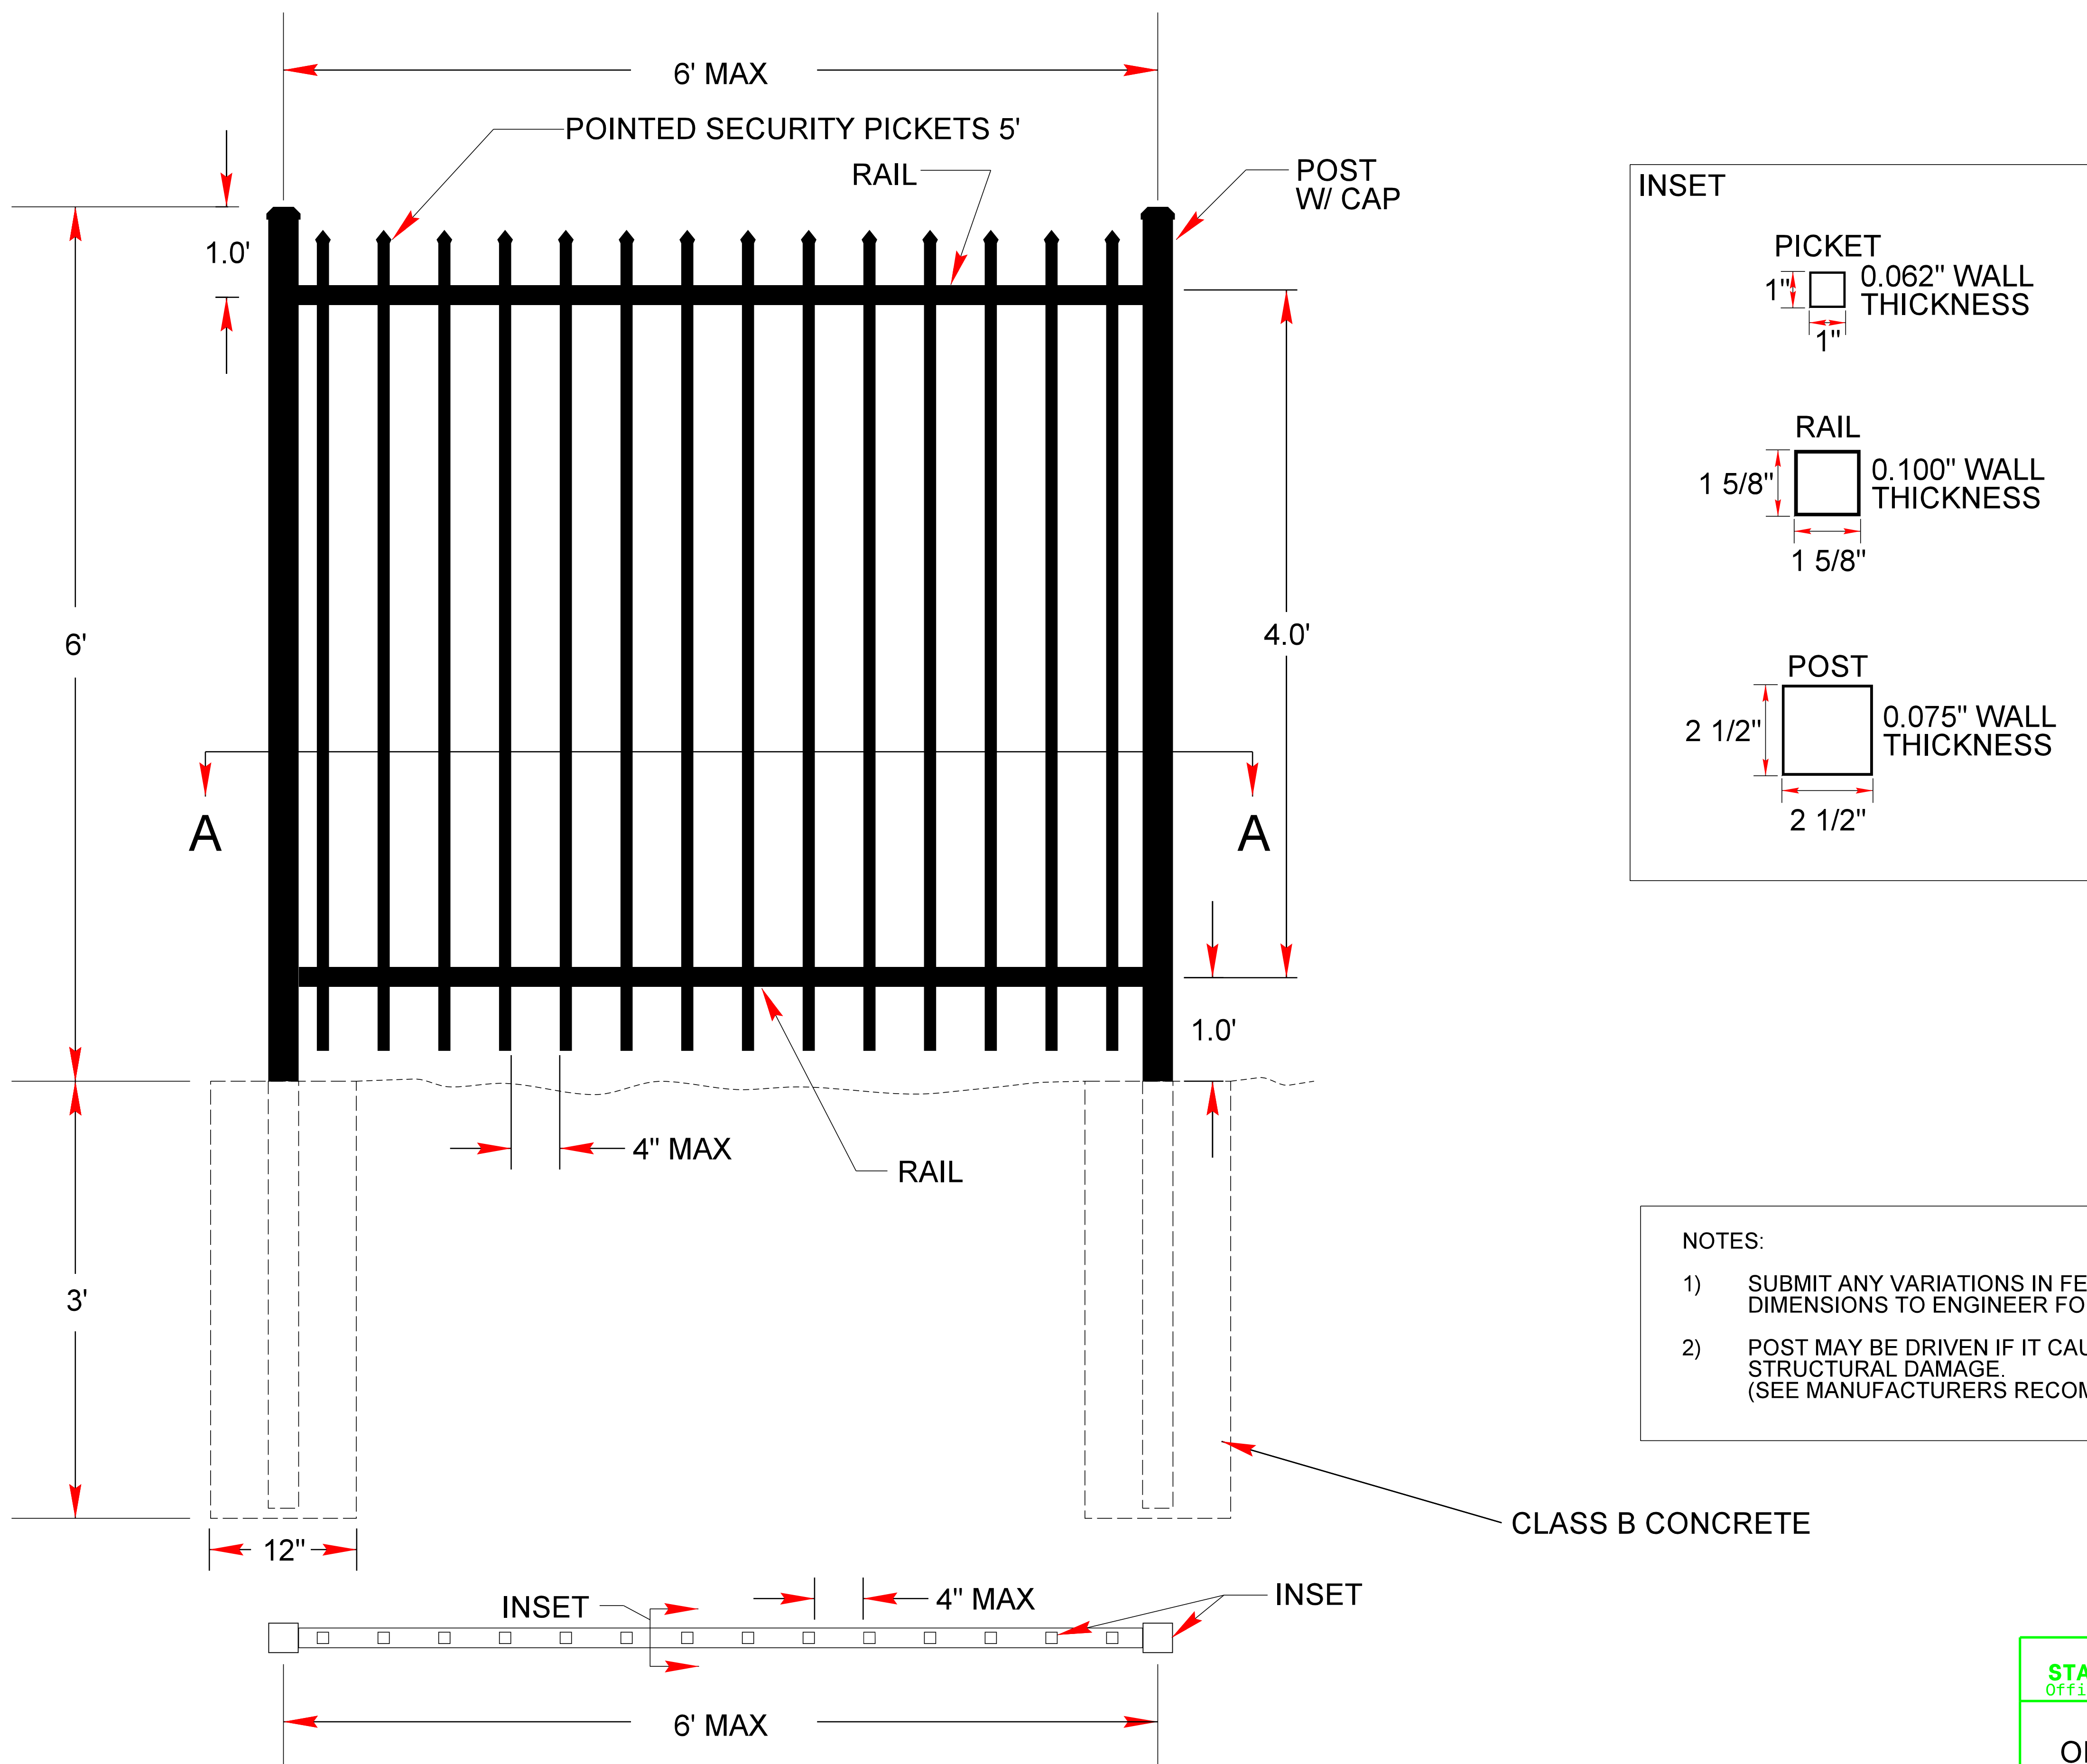REVISIONS



INSET

PICKET

1.

0.062" WALL
THICKNESS

RAIL

0.100" WALL THICKNESS



1 5/8"

POST

2 1/2"

0.075" WALL THICKNESS

NOTES:

- 1) SUBMIT ANY VARIATIONS IN FENCE DIMENSIONS TO ENGINEER FOR APPROVAL.
- 2) POST MAY BE DRIVEN IF IT CAUSES NO STRUCTURAL DAMAGE.
(SEE MANUFACTURERS RECOMMENDATIONS)

— CLASS B CONCRETE

INSET

— INSET

6' MAX


SECTION A-A

PROJECT SERVICES UNIT
STANDARDS AND SPECIAL DESIGN
Office 919-250-4128 FAX 919-250-4119

ALUMINUM ORNAMENTAL SECURITY FENCE

ORIGINAL BY:	K KEMPF	DATE:	4-2009
MODIFIED BY:	J WILLIAMS	DATE:	8-2026
CHECKED BY:		DATE:	
FILE SPEC.:			

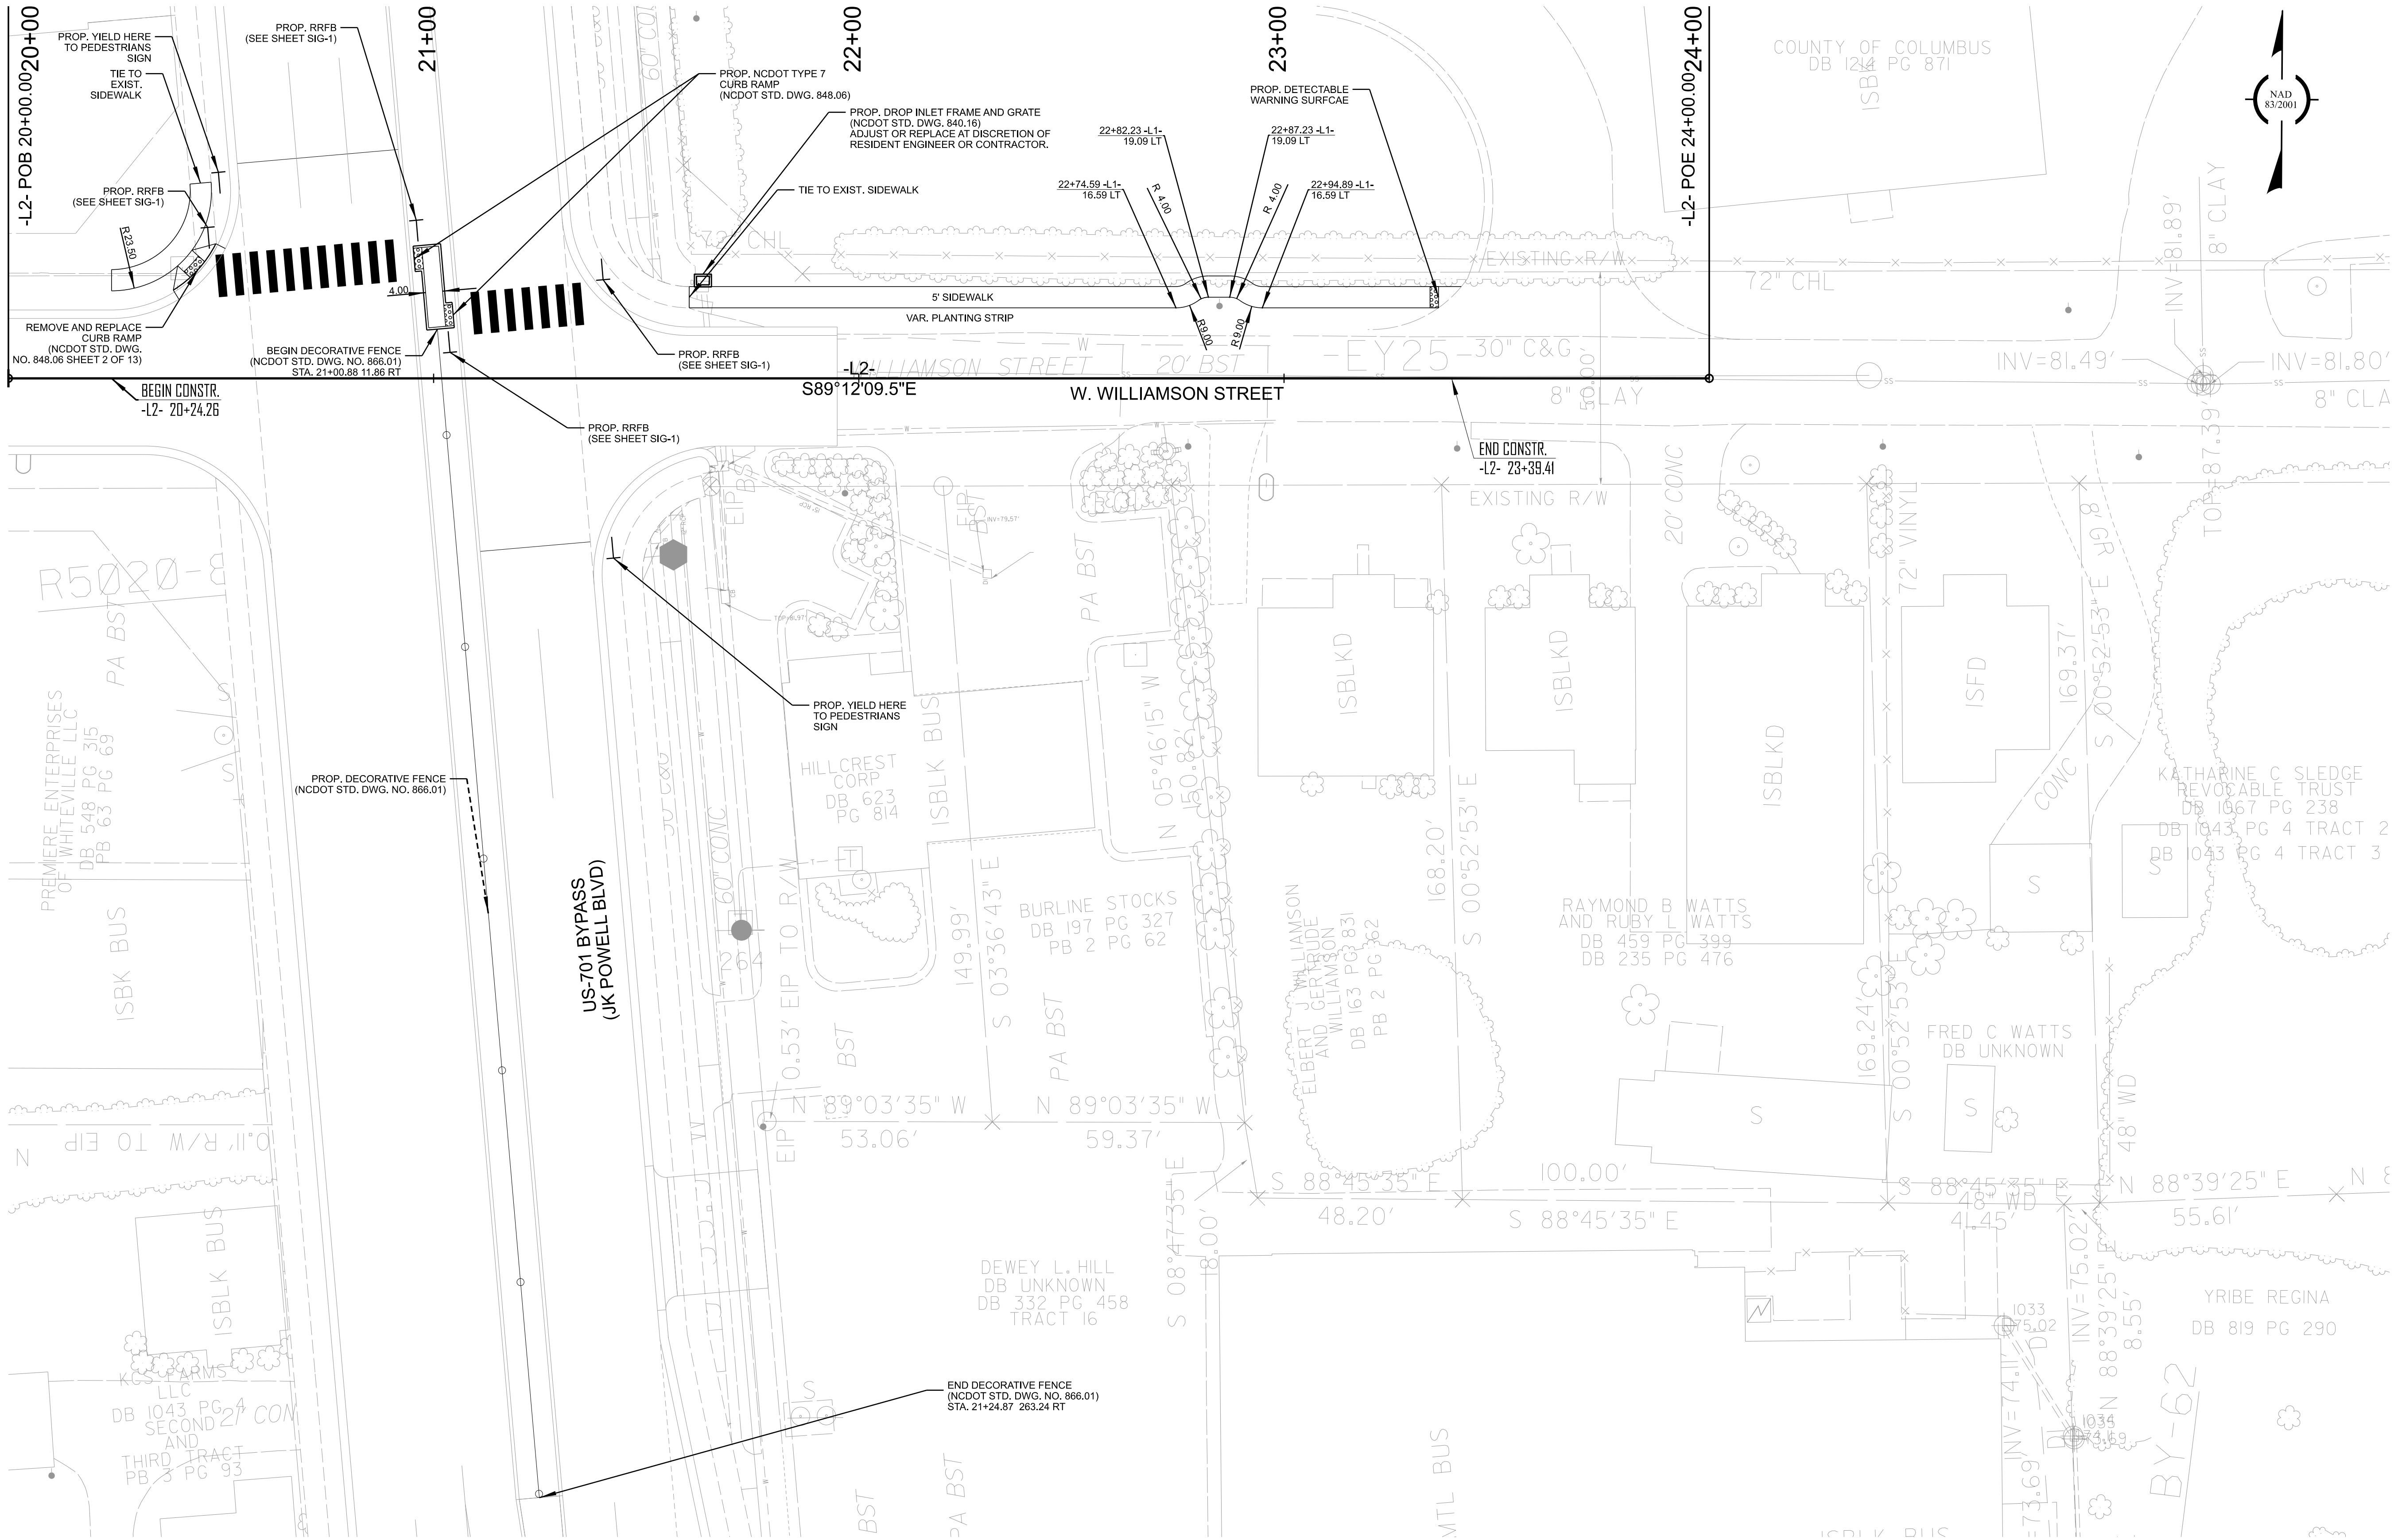
\$SYTIME\$\$\$\$\$DGN\$\$\$\$\$




HS-2406AB/AC

6

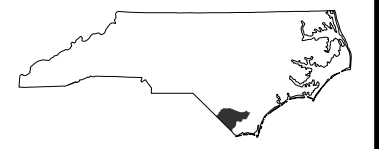NORTH CAROLINA
DEPARTMENT OF TRANSPORTATION
COLUMBUS COUNTY



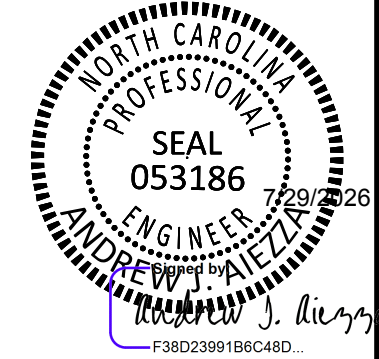ROADWAY DESIGN UNIT
ROADWAY DESIGN ENGINEER



DOCUMENT NOT CONSIDERED FINAL
UNLESS ALL SIGNATURES COMPLETED

PREPARED BY



REVISIONS

TRAFFIC CONTROL NOTES

ALL TRAFFIC CONTROL SHALL CONFORM TO THE LATEST MUTCD AND 2024 NCDOT STANDARDS

CHANGES MAY BE REQUIRED WHEN PHYSICAL DIMENSIONS IN THE DETAIL DRAWINGS, STANDARD DETAILS, AND ROADWAY DETAILS ARE NOT ATTAINABLE TO MEET FIELD CONDITIONS, OR RESULT IN DUPLICATE, OR UNDESIRED OVERLAPPING OF DEVICES.

THE FOLLOWING GENERAL NOTES APPLY AT ALL TIMES FOR THE DURATION OF THE CONSTRUCTION PROJECT EXCEPT WHEN OTHERWISE NOTED IN THE PLAN.

TIME RESTRICTIONS

A) DO NOT CLOSE OR NARROW TRAVEL LANES AS FOLLOWS:

ROAD NAME	DAY AND TIME RESTRICTIONS
-L1- W. LEWIS ST.	MONDAY THROUGH FRIDAY
-L2- W. WILLIAMSON ST.	7:00 AM TO 9:00 AM &
US-701 BYPASS (JK POWELL BLVD)	4:00 PM TO 6:00 PM

B) DO NOT CLOSE OR NARROW TRAVEL LANES DURING HOLIDAYS AND SPECIAL EVENTS AS FOLLOWS:

ROAD NAME	DAY AND TIME RESTRICTIONS
-L1- W. LEWIS ST.	MONDAY THROUGH FRIDAY
-L2- W. WILLIAMSON ST.	7:00 AM TO 9:00 AM &
US-701 BYPASS (JK POWELL BLVD)	4:00 PM TO 6:00 PM
-L2- W. WILLAIMSON ST.	2:30 PM TO 3:30 PM

HOLIDAY TIME RESTRICTIONS

- FOR ANY UNEXPECTED OCCURRENCE THAT CREATES UNUSUALLY HIGH TRAFFIC VOLUMES, AS DIRECTED BY THE ENGINEER.
- FOR NEW YEAR'S, BETWEEN THE HOURS OF 6AM DECEMBER 31ST TO 6PM JANUARY 2ND. IF NEW YEAR'S DAY IS ON A FRIDAY, SATURDAY, SUNDAY, OR MONDAY THEN UNTIL 9PM THE FOLLOWING TUESDAY.
- FOR EASTER, BETWEEN THE HOURS OF 6AM THURSDAY AND 9PM MONDAY.
- FOR MEMORIAL DAY, BETWEEN THE HOURS OF 6AM FRIDAY AND 9PM TUESDAY.

- FOR INDEPENDENCE DAY, BETWEEN THE HOURS OF 6AM THE DAY BEFORE INDEPENDENCE DAY AND 9PM THE DAY AFTER INDEPENDENCE DAY.

IF INDEPENDENCE DAY IS ON A FRIDAY, SATURDAY, SUNDAY OR MONDAY THEN BETWEEN THE HOURS OF 6AM THE THURSDAY BEFORE INDEPENDENCE DAY AND 9PM THE TUESDAY AFTER INDEPENDENCE DAY.

- FOR LABOR DAY, BETWEEN THE HOURS OF 6AM FRIDAY AND 9PM TUESDAY.

- FOR THANKSGIVING DAY, BETWEEN THE HOURS OF 6AM TUESDAY AND 9PM MONDAY.

- FOR CHRISTMAS, BETWEEN THE HOURS OF 6AM THE FRIDAY BEFORE THE WEEK OF CHRISTMAS DAY AND 9PM THE FOLLOWING TUESDAY AFTER THE WEEK OF CHRISTMAS.

C) DO NOT CLOSE ROADS AS FOLLOWS:

ROAD NAME	DAY AND TIME RESTRICTIONS
-L1- W. LEWIS ST.	ANYTIME
-L2- W. WILLIAMSON ST.	
US-701 BYPASS (JK POWEEL BLVD)	

D) DO NOT STOP TRAFFIC AS FOLLOWS:

ROAD NAME	DAY AND TIME RESTRICTIONS
-L1- W. LEWIS ST.	MONDAY THROUGH FRIDAY
-L2- W. WILLIAMSON ST.	7:00 AM TO 9:00 AM &
US-701 BYPASS (JK POWELL BLVD)	4:00 PM TO 6:00 PM

- E) DO NOT CONDUCT ANY HAULING OPERATIONS AGAINST THE FLOW OF TRAFFIC OF AN OPEN TRAVELWAY UNLESS THE HAULING OPERATION IS PROTECTED BY BARRIER OR GUARDRAIL.

LANE AND SHOULDER CLOSURE REQUIREMENTS

- F) REMOVE LANE CLOSURE DEVICES FROM THE LANE WHEN WORK IS NOT BEING PERFORMED BEHIND THE LANE CLOSURE OR WHEN A LANE CLOSURE IS NO LONGER NEEDED OR AS DIRECTED BY THE ENGINEER.

- G) WHEN PERSONNEL AND/OR EQUIPMENT ARE WORKING WITHIN 15 FT OF AN OPEN TRAVEL LANE, CLOSE THE NEAREST OPEN SHOULDER USING ROADWAY STANDARD DRAWING NO. 1101.04 UNLESS THE WORK AREA IS PROTECTED BY BARRIER OR GUARDRAIL OR A LANE CLOSURE IS INSTALLED.

- H) WHEN PERSONNEL AND/OR EQUIPMENT ARE WORKING WITHIN 5 FT OF AN OPEN TRAVEL LANE ON AN UNDIVIDED FACILITY, CLOSE THE NEAREST OPEN TRAVEL LANE USING ROADWAY STANDARD DRAWING NO. 1101.02 UNLESS THE WORK AREA IS PROTECTED BY BARRIER OR GUARDRAIL.

- I) WHEN PERSONNEL AND/OR EQUIPMENT ARE WORKING WITHIN A LANE OF TRAVEL OF AN UNDIVIDED OR DIVIDED FACILITY, CLOSE THE LANE ACCORDING TO THE TRAFFIC CONTROL PLANS, ROADWAY STANDARD DRAWINGS, OR AS DIRECTED BY THE ENGINEER. CONDUCT THE WORK SO THAT ALL PERSONNEL AND/OR EQUIPMENT REMAIN WITHIN THE CLOSED TRAVEL LANE.

- J) DO NOT WORK SIMULTANEOUSLY WITHIN 15 FT ON BOTH SIDES OF AN OPEN TRAVELWAY, RAMP, OR LOOP WITHIN THE SAME LOCATION UNLESS PROTECTED WITH GUARDRAIL OR BARRIER.

- R) NOTIFY THE NCDOT STATEWIDE TRANSPORTATION OPERATIONS CENTER (STOC) AT 877-627-7862 APPROXIMATELY 30 MINUTES PRIOR TO INSTALLING AND WITHIN 15 MINUTES AFTER REMOVING LANE CLOSURES ON INTERSTATES, FREEWAYS, CONTROLLED ACCESS FACILITIES, AND US ROUTES.

TRAFFIC PATTERN ALTERATIONS

- L) NOTIFY THE ENGINEER THIRTY (30) DAYS PRIOR TO ANY TRAFFIC PATTERN ALTERATION.

SIGNING

- M) INSTALL ADVANCE WORK ZONE WARNING SIGNS WHEN WORK IS WITHIN 40 FT FROM THE EDGE OF TRAVEL LANE AND NO MORE THAN THREE (3) DAYS PRIOR TO THE BEGINNING OF CONSTRUCTION.

- N) ENSURE ALL NECESSARY SIGNING IS IN PLACE PRIOR TO ALTERING ANY TRAFFIC PATTERN.

MISCELLANEOUS

- Q) LAW ENFORCEMENT MAY BE USED TO MAINTAIN TRAFFIC THROUGH THE WORK AREA AND/OR INTERSECTIONS AS DIRECTED BY THE ENGINEER.

PHASING NOTES

PHASE 1A: THE CONTRACTOR SHALL PLACE ALL CONSTRUCTION WARNING SIGNS PRIOR TO BEGINNING WORK IN ACCORDANCE WITH NCDOT STD. DWG 1101.01. THE APPROACH WARNING SIGNS SHALL BE PLACED ALONG W. LEWIS ST, S. MARTIN LUTHER KING AVE AND US-701 BYPASS (JK POWELL BLVD) AND SHALL REMAIN IN PLACE UNTIL CONSTRUCTION IS COMPLETED.

PHASE 1B: THE CONTRACTOR SHALL CONSTRUCT SIDEWALK , CURB RAMPS AND PEDESTRIAN RRFB CROSSING SIGNALS USING NCDOT STD. DWG 1101.02 (SHEET 1 OF 19).

PHASE 2A: THE CONTRACTOR SHALL PLACE ALL CONSTRUCTION WARNING SIGNS PRIOR TO BEGINNING WORK IN ACCORDANCE WITH NCDOT STD. DWG 1101.01. THE APPROACH WARNING SIGNS SHALL BE PLACED ALONG W. LEWIS ST AND US-701 BYPASS (JK POWELL BLVD).

PHASE 2B: THE CONTRACTOR SHALL CONSTRUCT SIDEWALK , CURB RAMPS AND PEDESTRIAN RRFB CROSSING SIGNALS USING NCDOT STD. DWG 1101.02 (SHEET 1 OF 19).

PHASE 3A: THE CONTRACTOR SHALL PLACE ALL CONSTRUCTION WARNING SIGNS PRIOR TO BEGINNING WORK IN ACCORDANCE WITH NCDOT STD. DWG 1101.01. THE APPROACH WARNING SIGNS SHALL BE PLACE ALONG W. WILLIAMSON AND US-701 BYPASS (JK POWELL BLVD).

PHASE 3B: THE CONTRACTOR SHALL CONSTRUCT SIDEWALK, CURB RAMPS AND PEDESTRIAN RRFB CROSSING SIGNALS USING NCDOT STD. DWG 1101.02 (SHEET 1 OF 19).

PHASE 4A: THE CONTRACTOR SHALL PLACE ALL CONSTRUCTION WARNING SIGNS PRIOR TO BEGINNING WORK IN ACCORDANCE WITH NCDOT STD. DWG 1101.01. THE APPROACH WARNING SIGNS SHALL BE PLACE ALONG W. WILLIAMSON AND US-701 BYPASS (JK POWELL BLVD).

PHASE 4B: THE CONTRACTOR SHALL CONSTRUCT SIDEWALK AND PEDESTRIAN RRFB CROSSING SIGNALS USING NCDOT STD. DWG 1101.02 (SHEET 1 OF 19).

PHASE 5A: THE CONTRACTOR SHALL PLACE ALL CONSTRUCTION WARNING SIGNS PRIOR TO BEGINNING WORK IN ACCORDANCE WITH NCDOT STD. DWG 1101.01. THE APPROACH WARNING SIGNS SHALL BE PLACE ALONG US-701 BYPASS (JK POWELL BLVD).

PHASE 5B: THE CONTRACTOR SHALL CONSTRUCT CURB RAMPS, PEDESTRIAN RRFB CROSSING SIGNALS AND DECORATIVE USING NCDOT STD. DWG 1101.02 (SHEET 3 OF 19) FROM W. LEWIS ST. TO W. BURKHEAD ST.

PHASE 6A: THE CONTRACTOR SHALL PLACE ALL CONSTRUCTION WARNING SIGNS PRIOR TO BEGINNING WORK IN ACCORDANCE WITH NCDOT STD. DWG 1101.01. THE APPROACH WARNING SIGNS SHALL BE PLACE ALONG US-701 BYPASS (JK POWELL BLVD).

PHASE 6B: THE CONTRACTOR SHALL CONSTRUCT CURB RAMPS, PEDESTRIAN RRFB CROSSING SIGNALS AND DECORATIVE USING NCDOT STD. DWG 1101.02 (SHEET 3 OF 19) FROM W. BURKHEAD ST. TO W. WILLIAMSON ST.

NOTES:

PHASES 1,2,3, AND 4 CAN BE COMPLETED IN ANY ORDER AND SIMULTANEOUSLY BUT CANNOT OCCUR ALONG WITH PHASES 5 AND 6.


ANY CONSTRUCTION THAT OCCURS WHERE EQUIPMENT CAN MAINTAIN A 5' CLEARANCE FROM THE EDGE OF TRAVEL, CAN MAINTAIN MINIMUM LANE WIDTHS AND DOES NOT REQUIRE A LANE CLOSURE CAN BE COMPLETED WITHIN ANY OF THE ABOVE PHASES.

PHASE 7: THE CONTRACTOR SHALL REMOVE ALL TRAFFIC CONTROL DEVICES AND SGNS AND OPEN ALL LANES OF TRAFFIC AT COMPLETION OF CONSTRUCTION.

HS-2406AB/AC


TMP-1

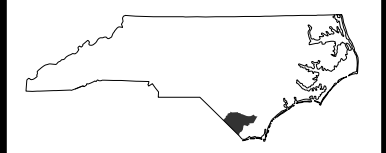NORTH CAROLINA
DEPARTMENT OF TRANSPORTATION
COLUMBUS COUNTY



ROADWAY DESIGN UNIT

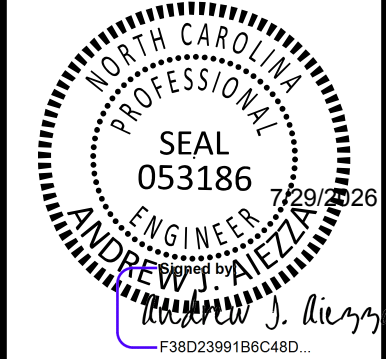ROADWAY DESIGN
ENGINEER



DOCUMENT NOT CONSIDERED FINAL
UNLESS ALL SIGNATURES COMPLETED

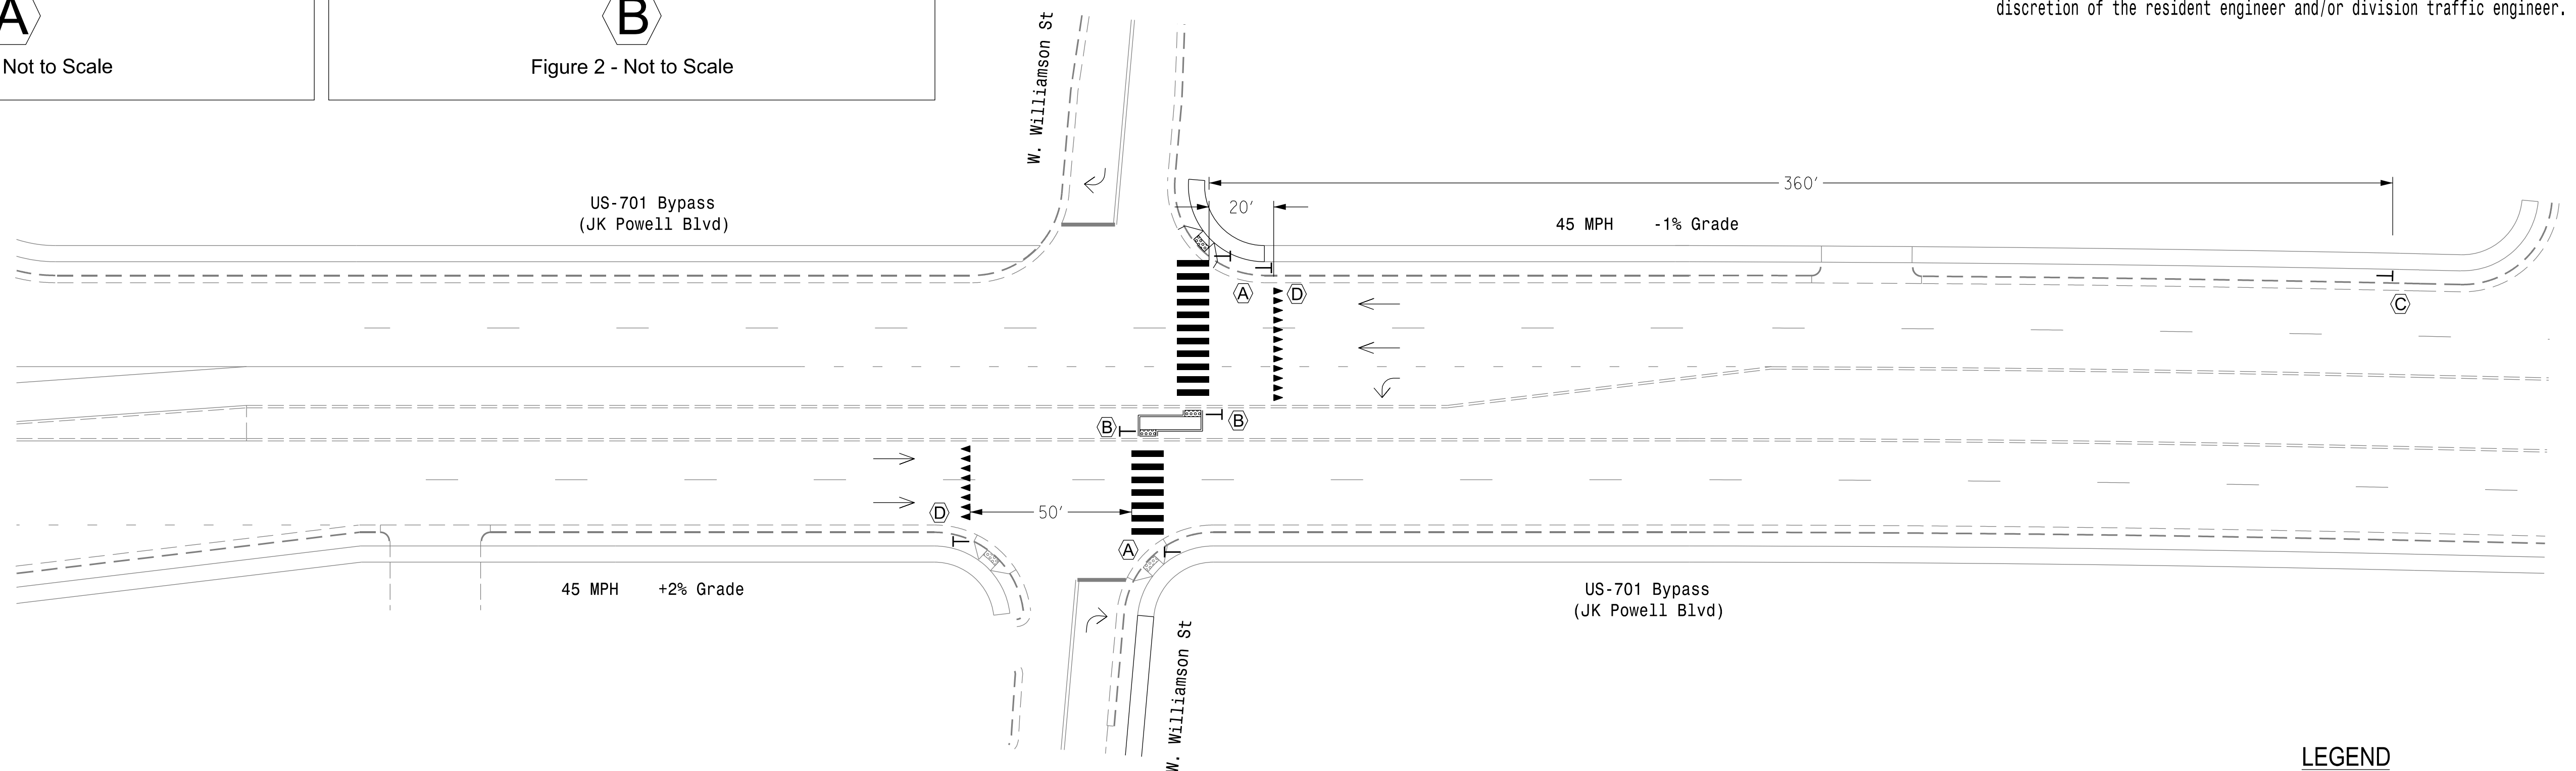
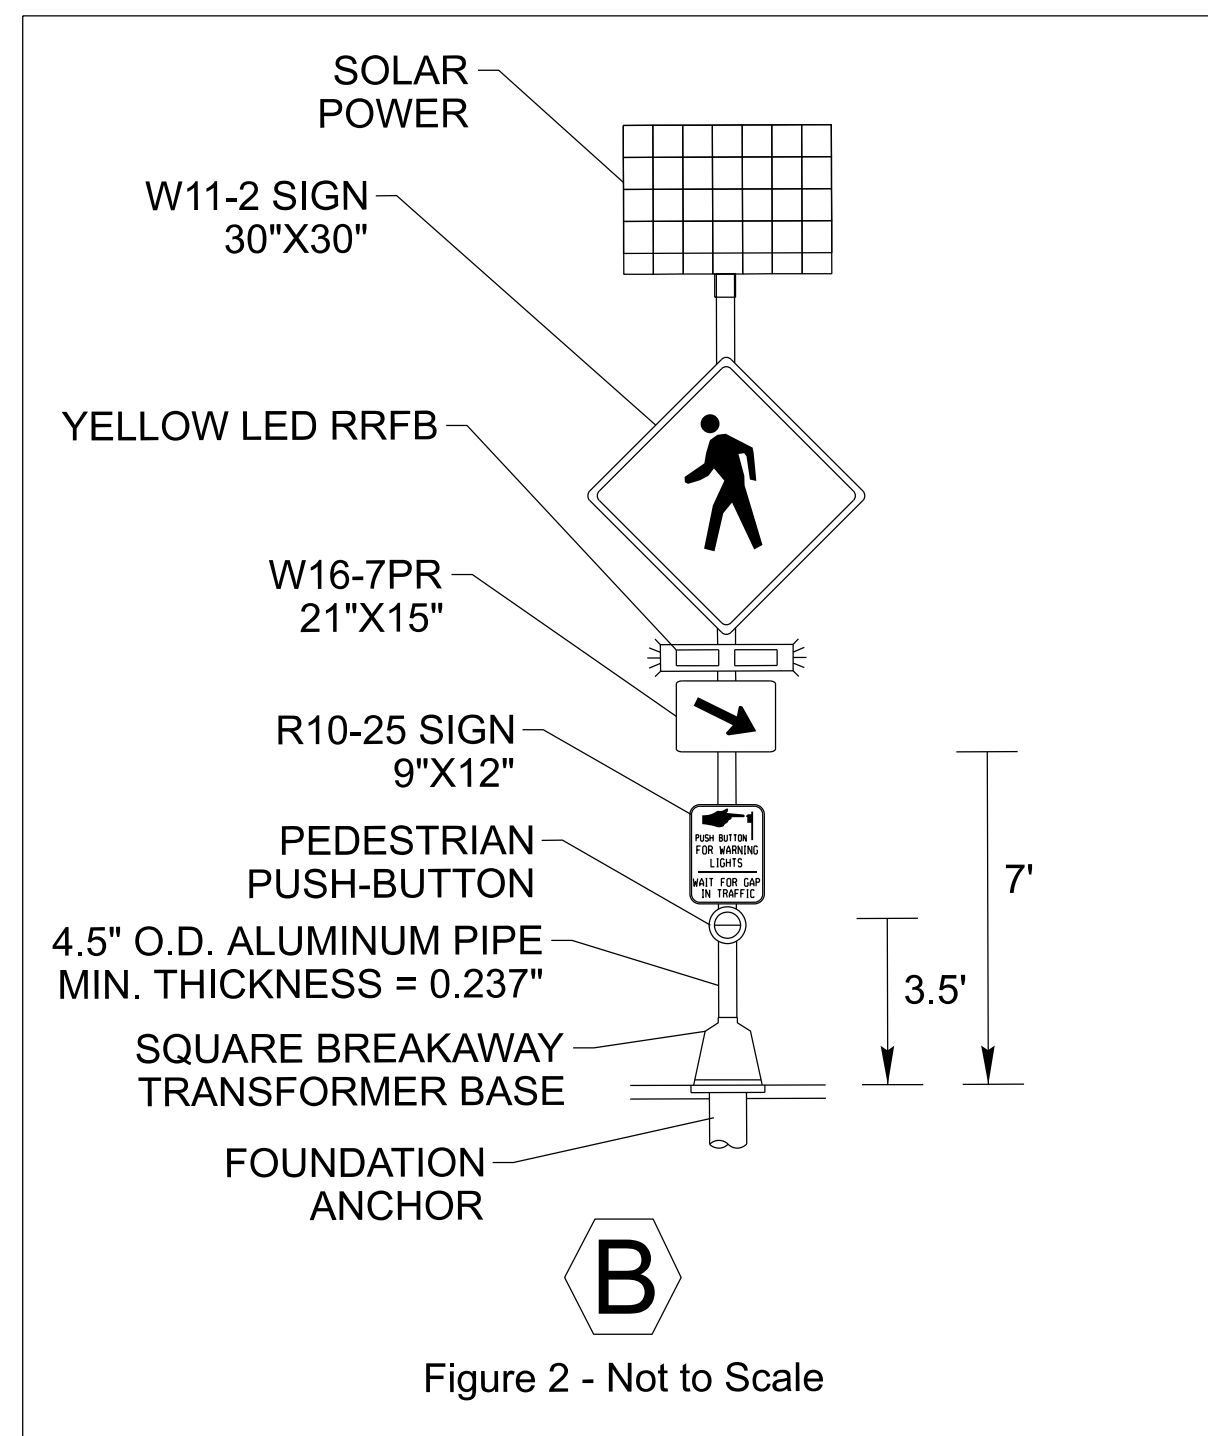
PREPARED BY



McADAMS


621 Midborough Street Suite 500 Raleigh, NC 27603
N.C.E.L.S. License Number: C 6093

REVISIONS



PROPOSED		EXISTING	
	Sign		
N/A	Curb Ramp		
N/A	Right of Way		
	Directional Arrow		
(A)	RRFB w/ Left Arrow (See Fig. 1)	(A)	
(B)	RRFB w/ Right Arrow (See Fig. 2)	(B)	
(C)	Pedestrian Warning Sign (W11-2) w/ "AHEAD" Plaque (W19-9P)	(C)	
(D)	Yield here to Pedestrians Sign (R1-5)	(D)	

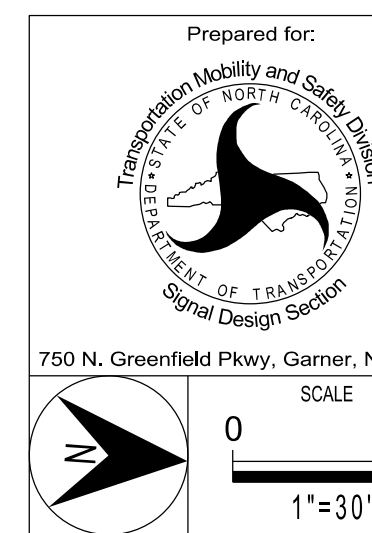Pedestrian Crossing



US-701 Bypass (JK Powell Blvd)
at
W. Williamson Street

Division 6 Columbus County Whiteville

PLAN DATE:	July 2026	REVIEWED BY:	C Kinton
------------	-----------	--------------	----------


29	PREPARED BY: R Woutersz	REVIEWED BY: TS Popelka
	RELIGIONS	UNIT DATE

	PLATEAU STATE	RIVER STATE	SOUTH WESTERN STATE
.....			

[illegible]

DOCUMENT NOT CONSIDERED
FINAL UNLESS ALL
SIGNATURES COMPLETED

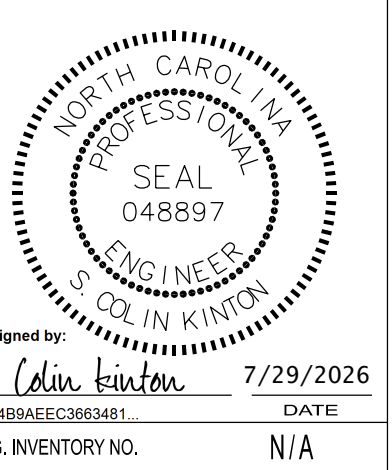EAL





PROJECT REFERENCE NO.	SHEET NO.
HS-2406AB/AC	Sig. 2.0

Semi-Actuated
Rectangular Rapid Flashing Beacon (RRFB)

NOTES

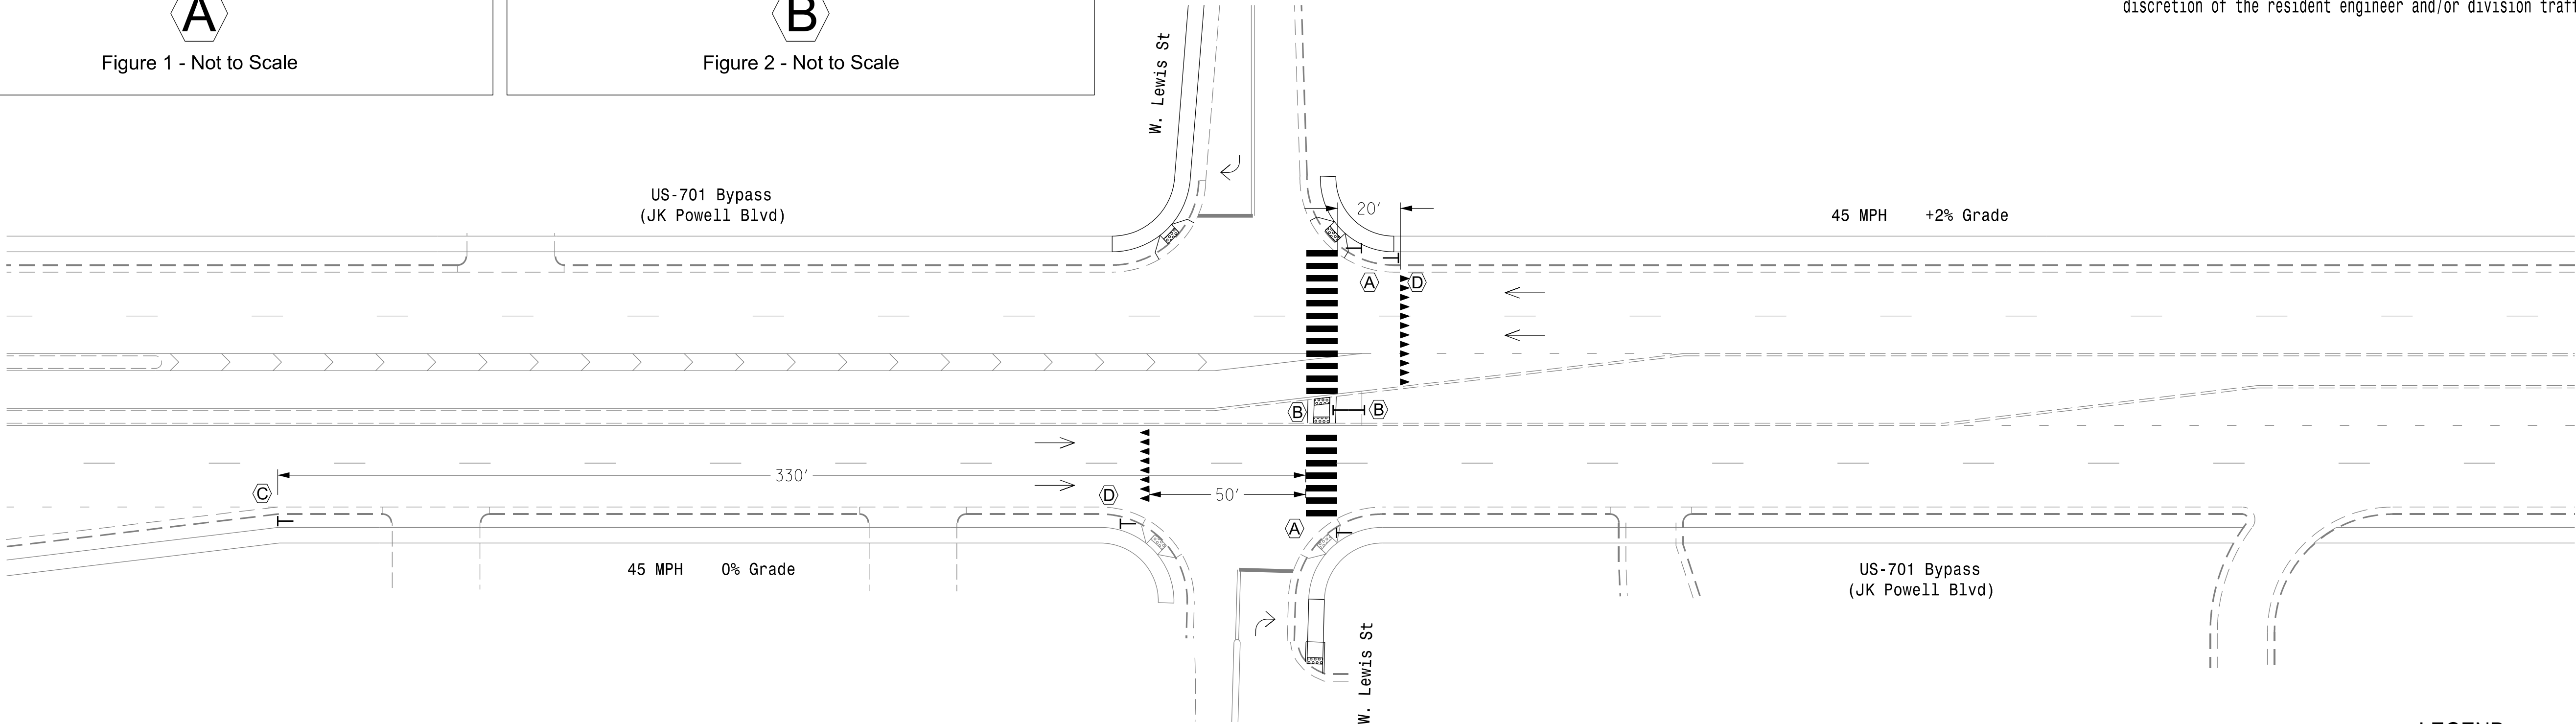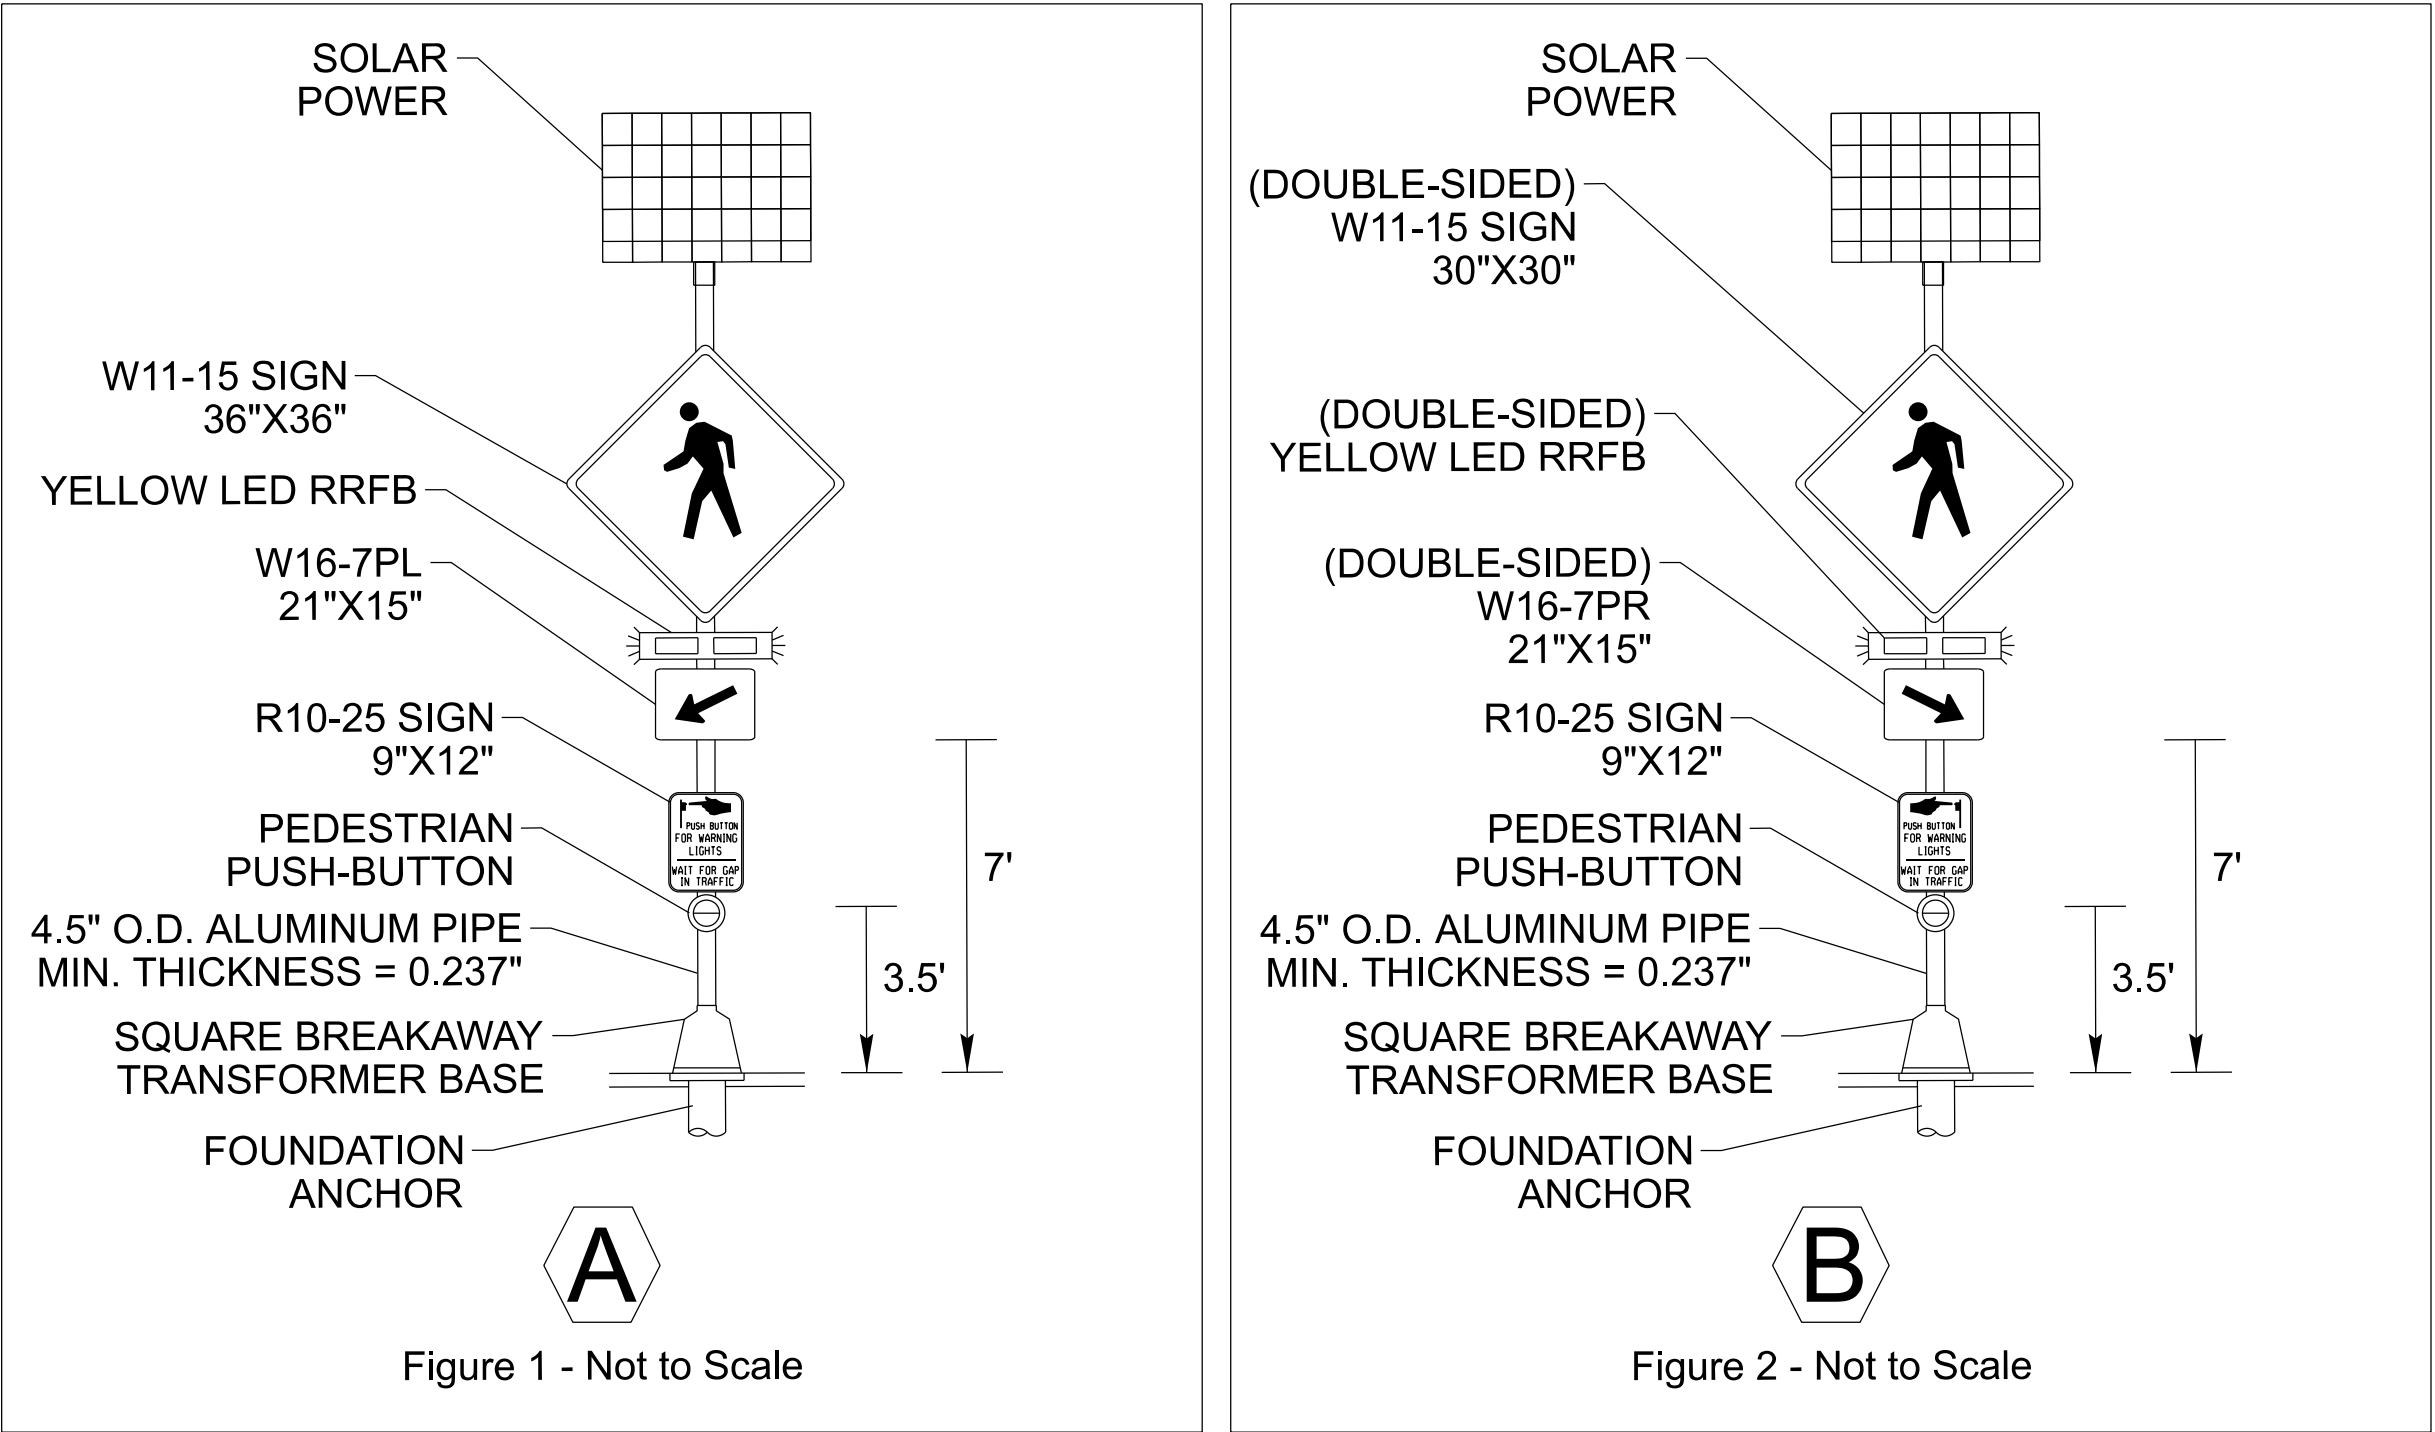
1. Refer to "Roadway Standard Drawings NCDOT" dated January 2024, "Standard Specifications for Roads and Structures" dated January 2024, and all applicable sections of the latest version of the generic Project Special Provisions. The PSP can be accessed at the following website: <http://connect.ncdot.gov/resources/safety/Pages/TSMO-Design-Resources.aspx>
2. Align the front face of the pedestrian push button parallel with the crosswalk.
3. Program Flashing Actuation for southbound US-701 for 22 seconds and northbound US-701 for 18 seconds.
4. The RRFB pedestal poles may be field adjusted as necessary to ensure the pushbutton is within 24" reach of the ramp landing area, at the discretion of the resident engineer and/or division traffic engineer.



LEGEND

PROPOSED		EXISTING
—	Sign	—
N/A	Curb Ramp	—
N/A	Right of Way	—
→	Directional Arrow	→
(A)	RRFB w/ Left Arrow (See Fig. 1)	(A)
(B)	RRFB w/ Right Arrow (See Fig. 2)	(B)
(C)	Pedestrian Warning Sign (W11-2) w/ "AHEAD" Plaque (W19-9P)	(C)
(D)	Yield Here To Pedestrians Sign (R1-5)	(D)

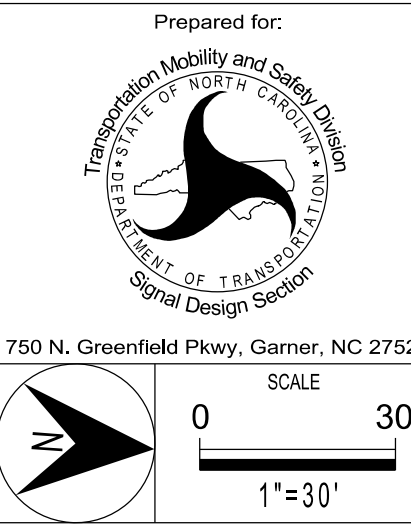Pedestrian Crossing

	US-701 Bypass (JK Powell Blvd) at W. Lewis Street		DOCUMENT NOT CONSIDERED FINAL UNLESS ALL SIGNATURES COMPLETED		
	Division 6 Columbus County Whiteville		SEAL		
	PLAN DATE: July 2026	REVIEWED BY: C Kinton			
	PREPARED BY: R Woutersz	REVIEWED BY: TS Popelka			
REVISIONS		INIT.	DATE	SIGNED BY: S. Colin Kinton 7/29/2026	
				DATE	
				SIG. INVENTORY NO. N/A	



The John R. McAdams Company, Inc.
2100 S Tryon St Suite 400
Charlotte, NC 28203
phone 704.527.0800
fax 919.361.2269
license number: C-0293, C-187
www.mcadamsco.com