



301

Dunn Rd

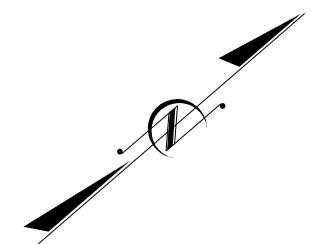


160" X 24"
Fort Liberty
SEE NOTE 2 (601)

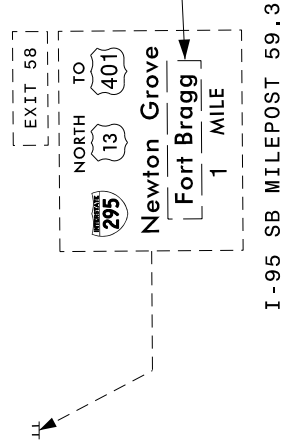

INTERSTATE
95

160" X 24"
Fort Liberty
SEE NOTE 1 (701)

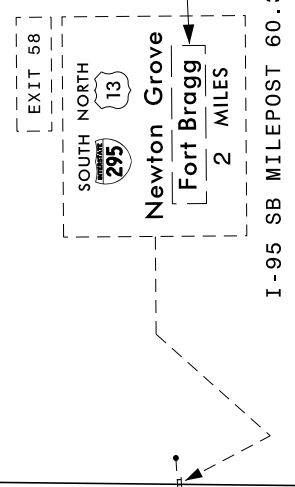

PROJECT NOTES

1. SIGN ERECTION, OVERLAY (OVERHEAD)
2. SIGN ERECTION, OVERLAY (GROUND MOUNTED)
3. SIGN ERECTION, TYPE D
4. DISPOSAL OF SIGN, TYPE D

I-95 Milepost 60

I-95 MILEPOST 60

301

INTERSTATE
295

Dunn Rd


150" X 24"
Fort Liberty
SEE NOTE 1 (702)

TO
Fort Bragg
295 401

160" X 24"
Fort Liberty
SEE NOTE 2 (602)

EXIT 58
NORTH TO
295 13 401
Newton Grove
Fort Bragg

I-95 SB MILEPOST 58.3

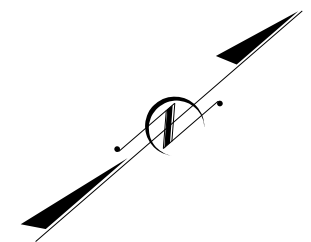

INTERSTATE
95

I-95 Milepost 58

13

PROJECT NOTES

1. SIGN ERECTION, OVERLAY (OVERHEAD)
2. SIGN ERECTION, OVERLAY (GROUND MOUNTED)
3. SIGN ERECTION, TYPE D
4. DISPOSAL OF SIGN, TYPE D


I - 95 MILEPOST 58

EXIT 58
NORTH TO
295 13 401
Newton Grove
Fort Bragg

I-95 NB MILEPOST 57.5

160" X 24"
Fort Liberty
SEE NOTE 2 (603)

03/14/21 Eastern\Div 6\Fort Bragg to Fort Liberty signs\Fort Liberty_Sign3.dgn
 User:meaton

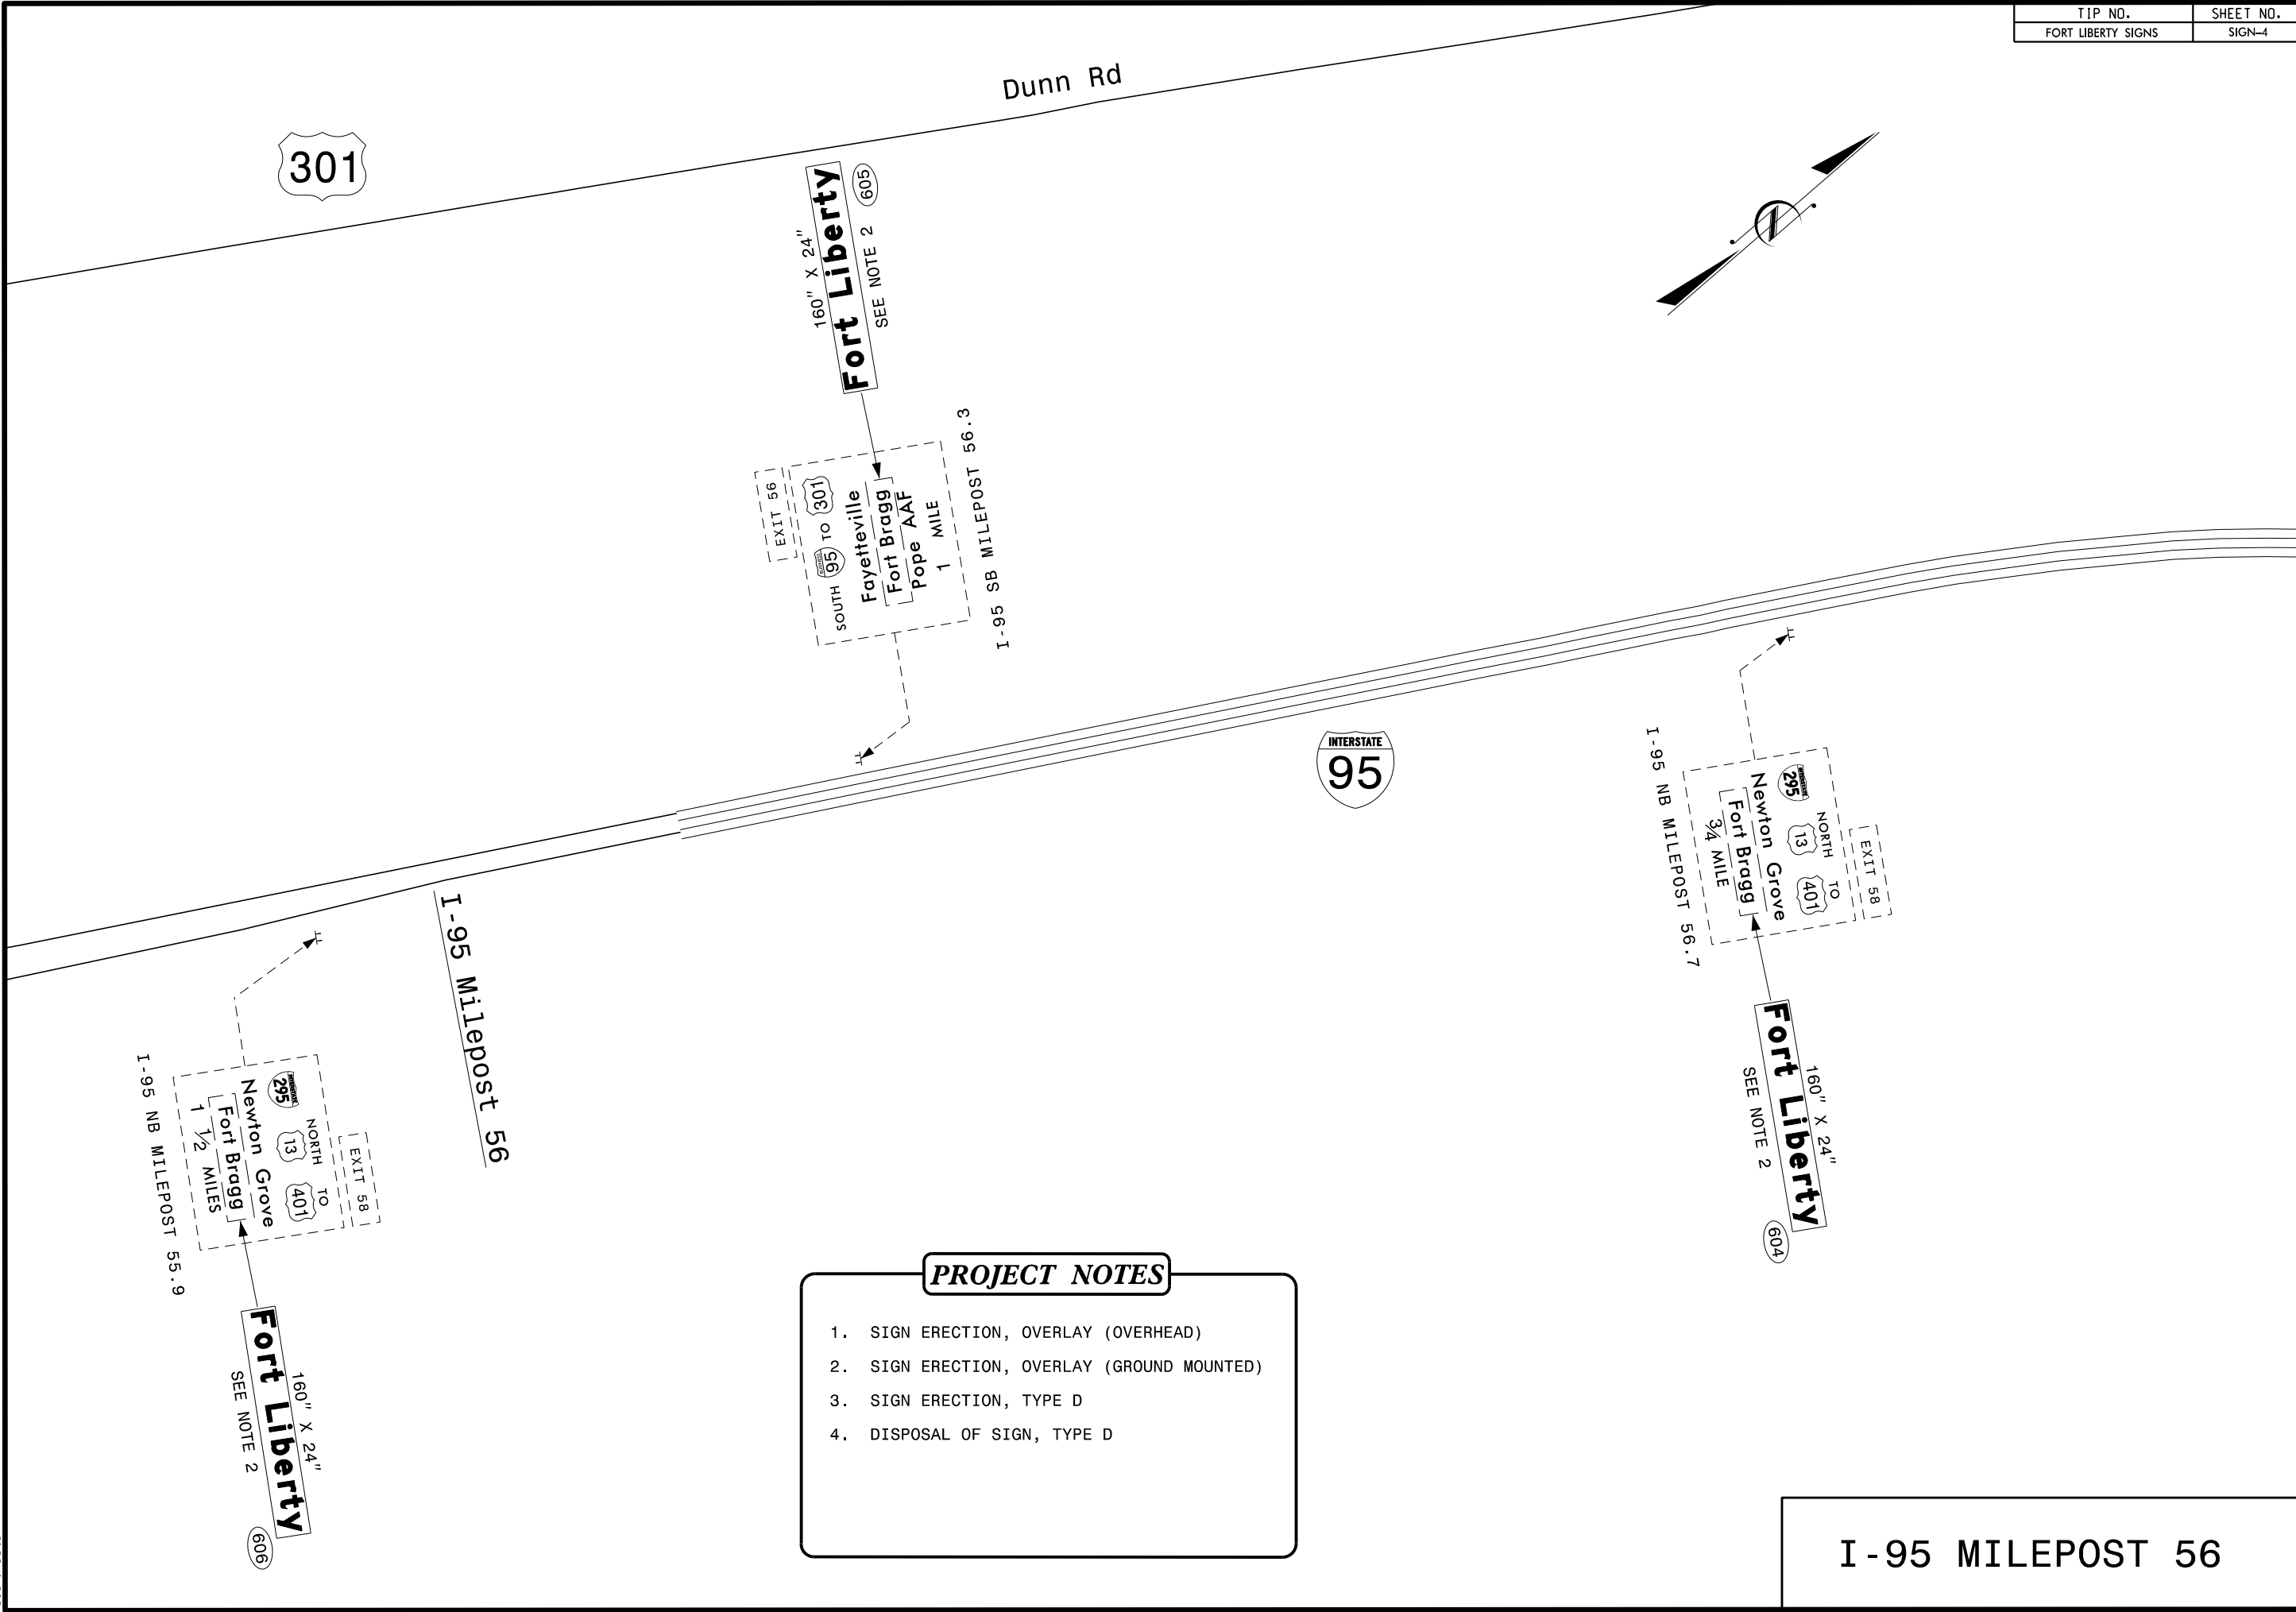


- PROJECT NOTES**
1. SIGN ERECTION, OVERLAY (OVERHEAD)
 2. SIGN ERECTION, OVERLAY (GROUND MOUNTED)
 3. SIGN ERECTION, TYPE D
 4. DISPOSAL OF SIGN, TYPE D

I - 95 MILEPOST 56

03/14/23 S:\S&DU\Eastern\Div 6\Fort Bragg to Fort Liberty signs\Fort Liberty_Sign4.dgn User:meston

PROJECT NOTES



1. SIGN ERECTION, OVERLAY (OVERHEAD)
2. SIGN ERECTION, OVERLAY (GROUND MOUNTED)
3. SIGN ERECTION, TYPE D
4. DISPOSAL OF SIGN, TYPE D

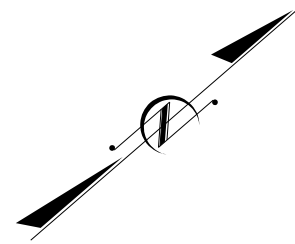

Dunn Rd




I-95 Milepost 55

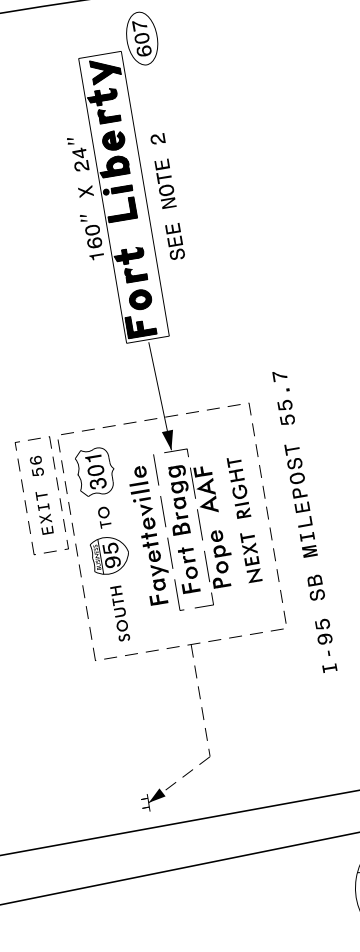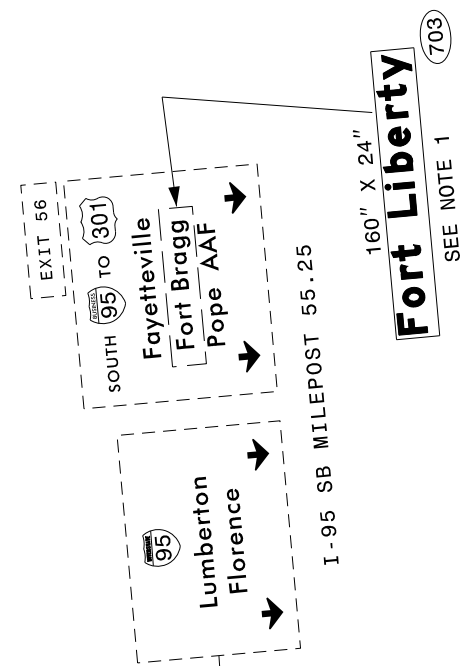

I-95 MILEPOST 55

03/14/23
S:\S&DU\Eastern\Div 6\Fort Bragg to Fort Liberty signs\Fort Liberty_Sign5.dgn
User:meston

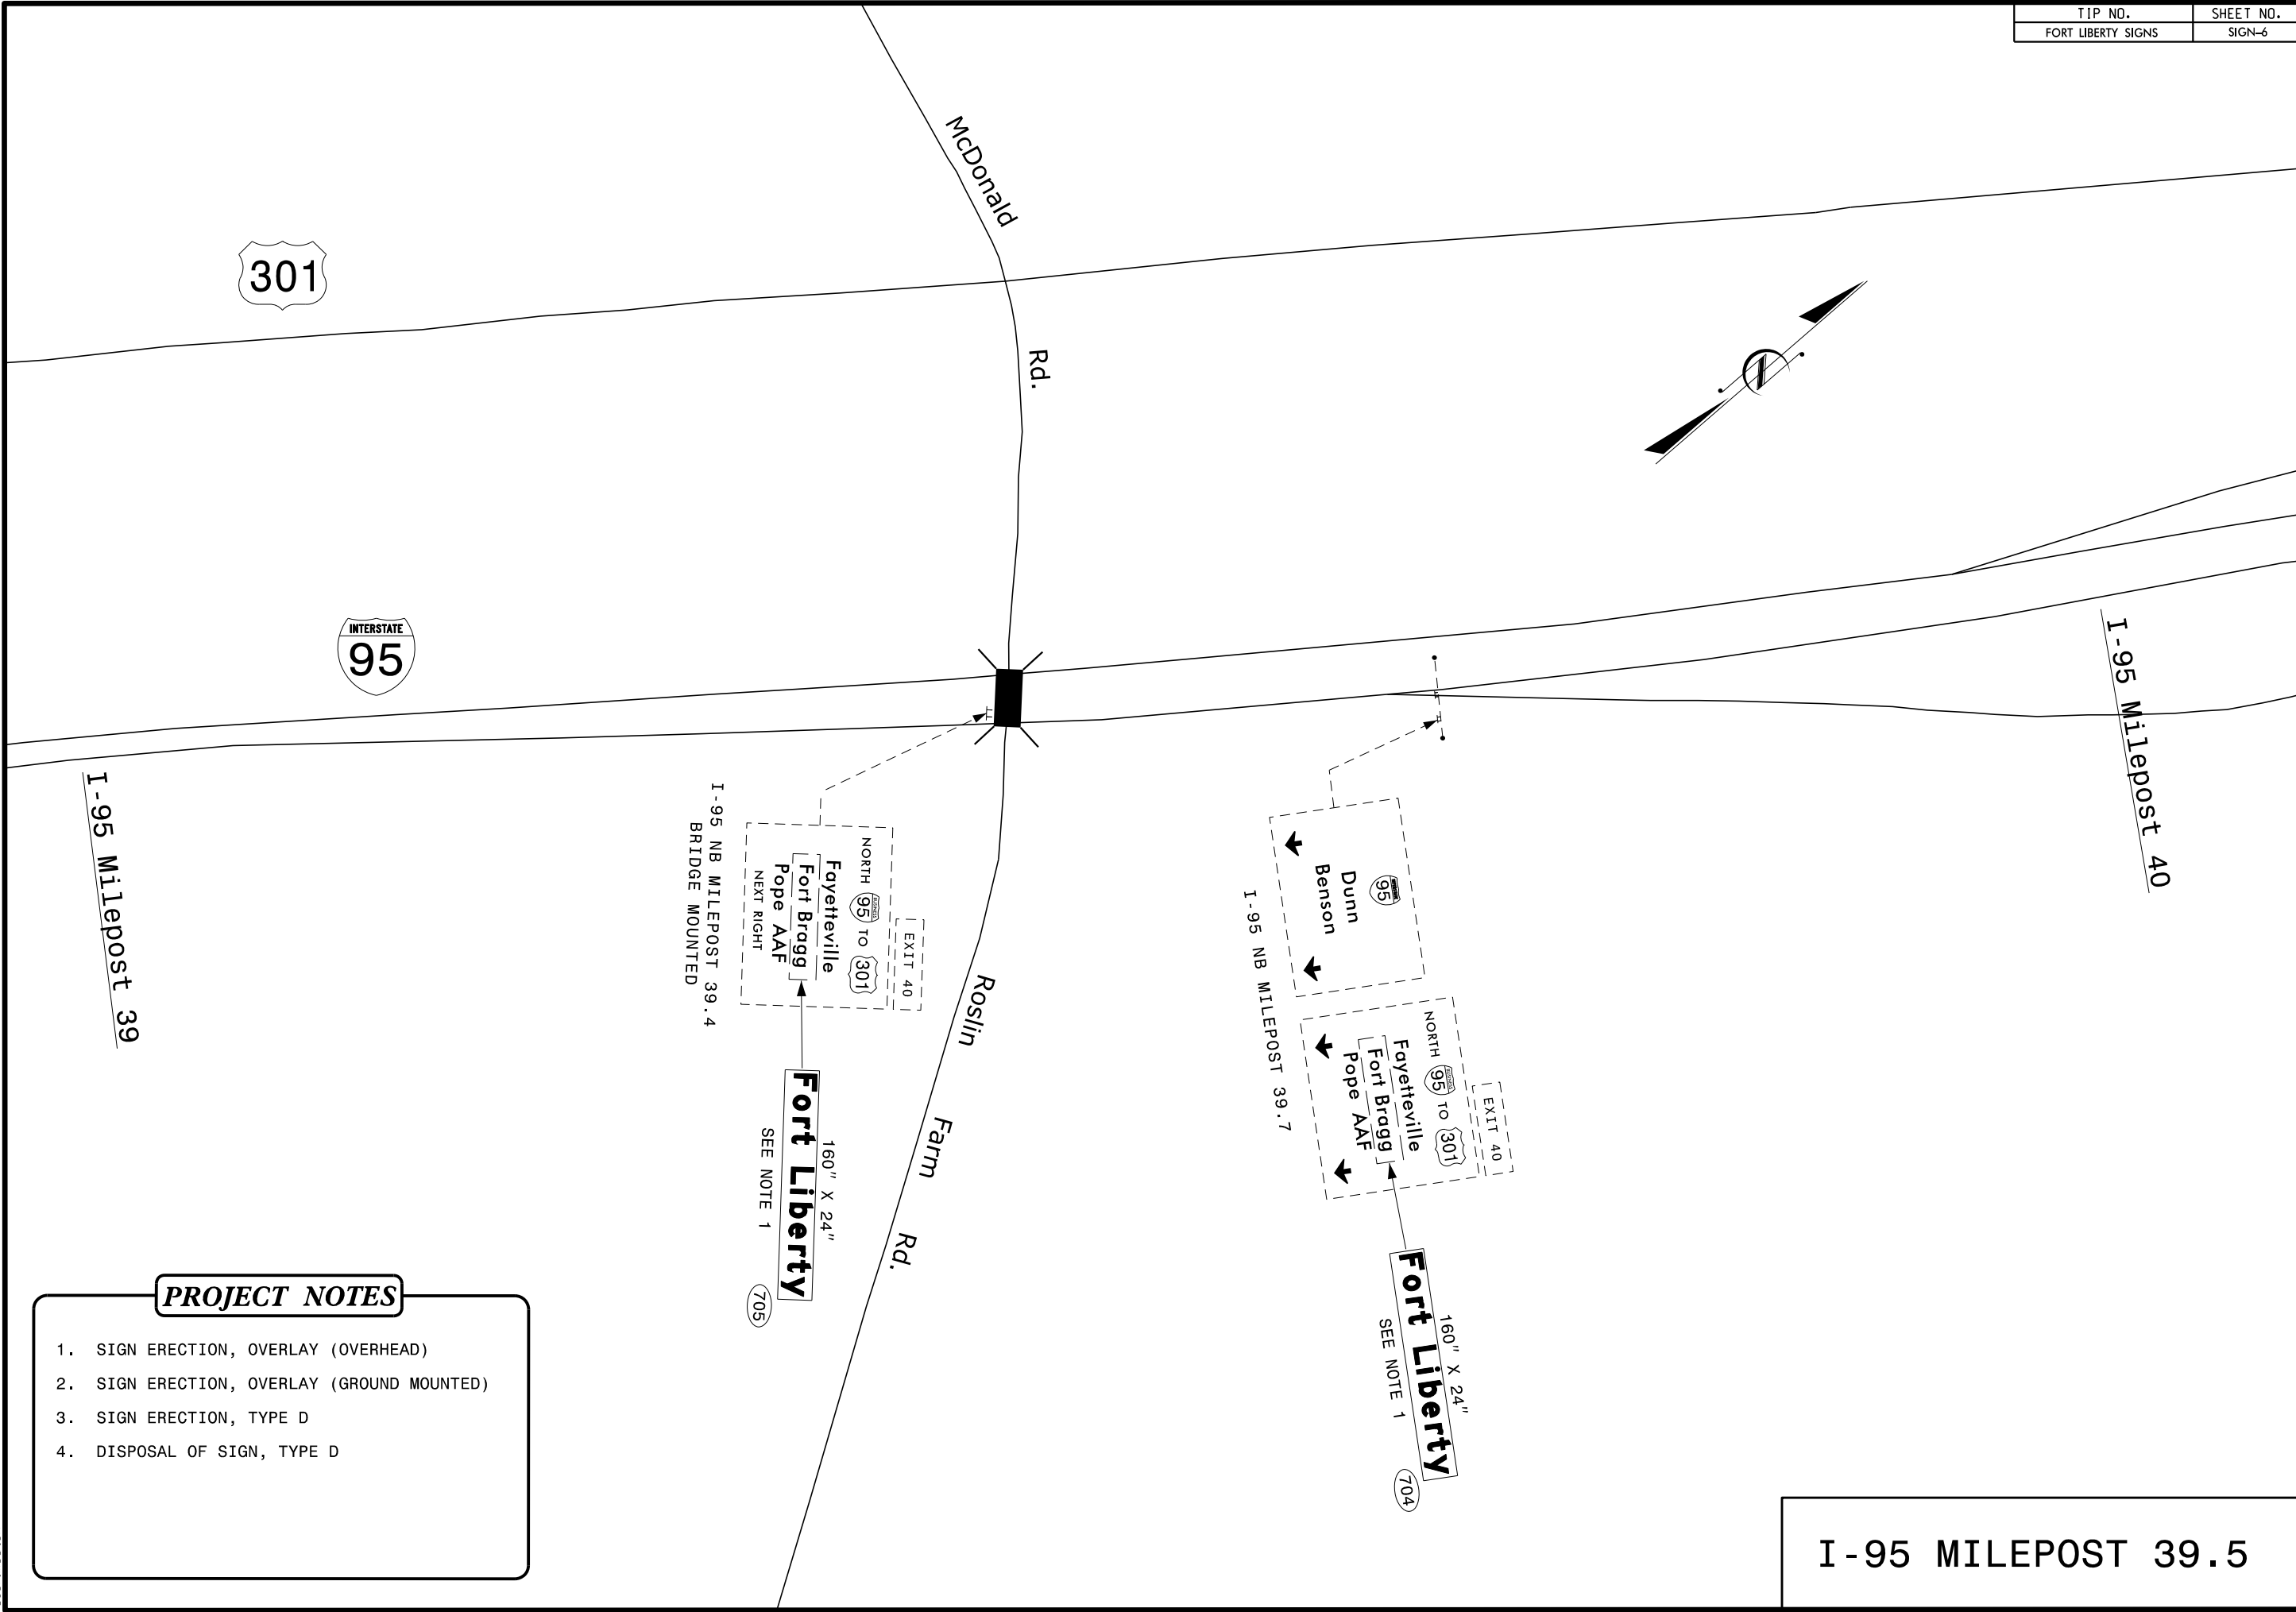

PROJECT NOTES

1. SIGN ERECTION, OVERLAY (OVERHEAD)
2. SIGN ERECTION, OVERLAY (GROUND MOUNTED)
3. SIGN ERECTION, TYPE D
4. DISPOSAL OF SIGN, TYPE D

I-95 MILEPOST 39.5

03/14/23
 S:\S&DU\Eastern\Div 6\Fort Bragg to Fort Liberty signs\Fort Liberty_Sign6.dgn
 User:meston



401

I-295 Milepost 28

INTERSTATE
295

SEE NOTE 1 (707)
Fort Liberty
150" X 24"

Fort Bragg
5400 X 2500
295 SOUTH

Fayetteville
4700 X 2400
401 SOUTH

5200 X 3200
NORTH TO
295
95
13

5300 X 3500
295 SOUTH

Fort Bragg
4000 X 2400

401 NORTH
Lillington

6000 X 2200
NORTH TO
295
95
13

160" X 24"
Fort Liberty
SEE NOTE 1 (706)

Ramsey St.

PROJECT NOTES

1. SIGN ERECTION, OVERLAY (OVERHEAD)
2. SIGN ERECTION, OVERLAY (GROUND MOUNTED)
3. SIGN ERECTION, TYPE D
4. DISPOSAL OF SIGN, TYPE D


I-295 MILEPOST 28

03/14/23
S:\S&DU\Eastern\Div 6\Fort Bragg to Fort Liberty signs\Fort Liberty_Sign7.dgn
User:meston

APPROVED: _____
 DATE: _____
 SEAL

INCOMPLETE PLANS
 DO NOT USE FOR R/W ACQUISITION

DOCUMENT NOT CONSIDERED FINAL
 UNLESS ALL SIGNATURES COMPLETED

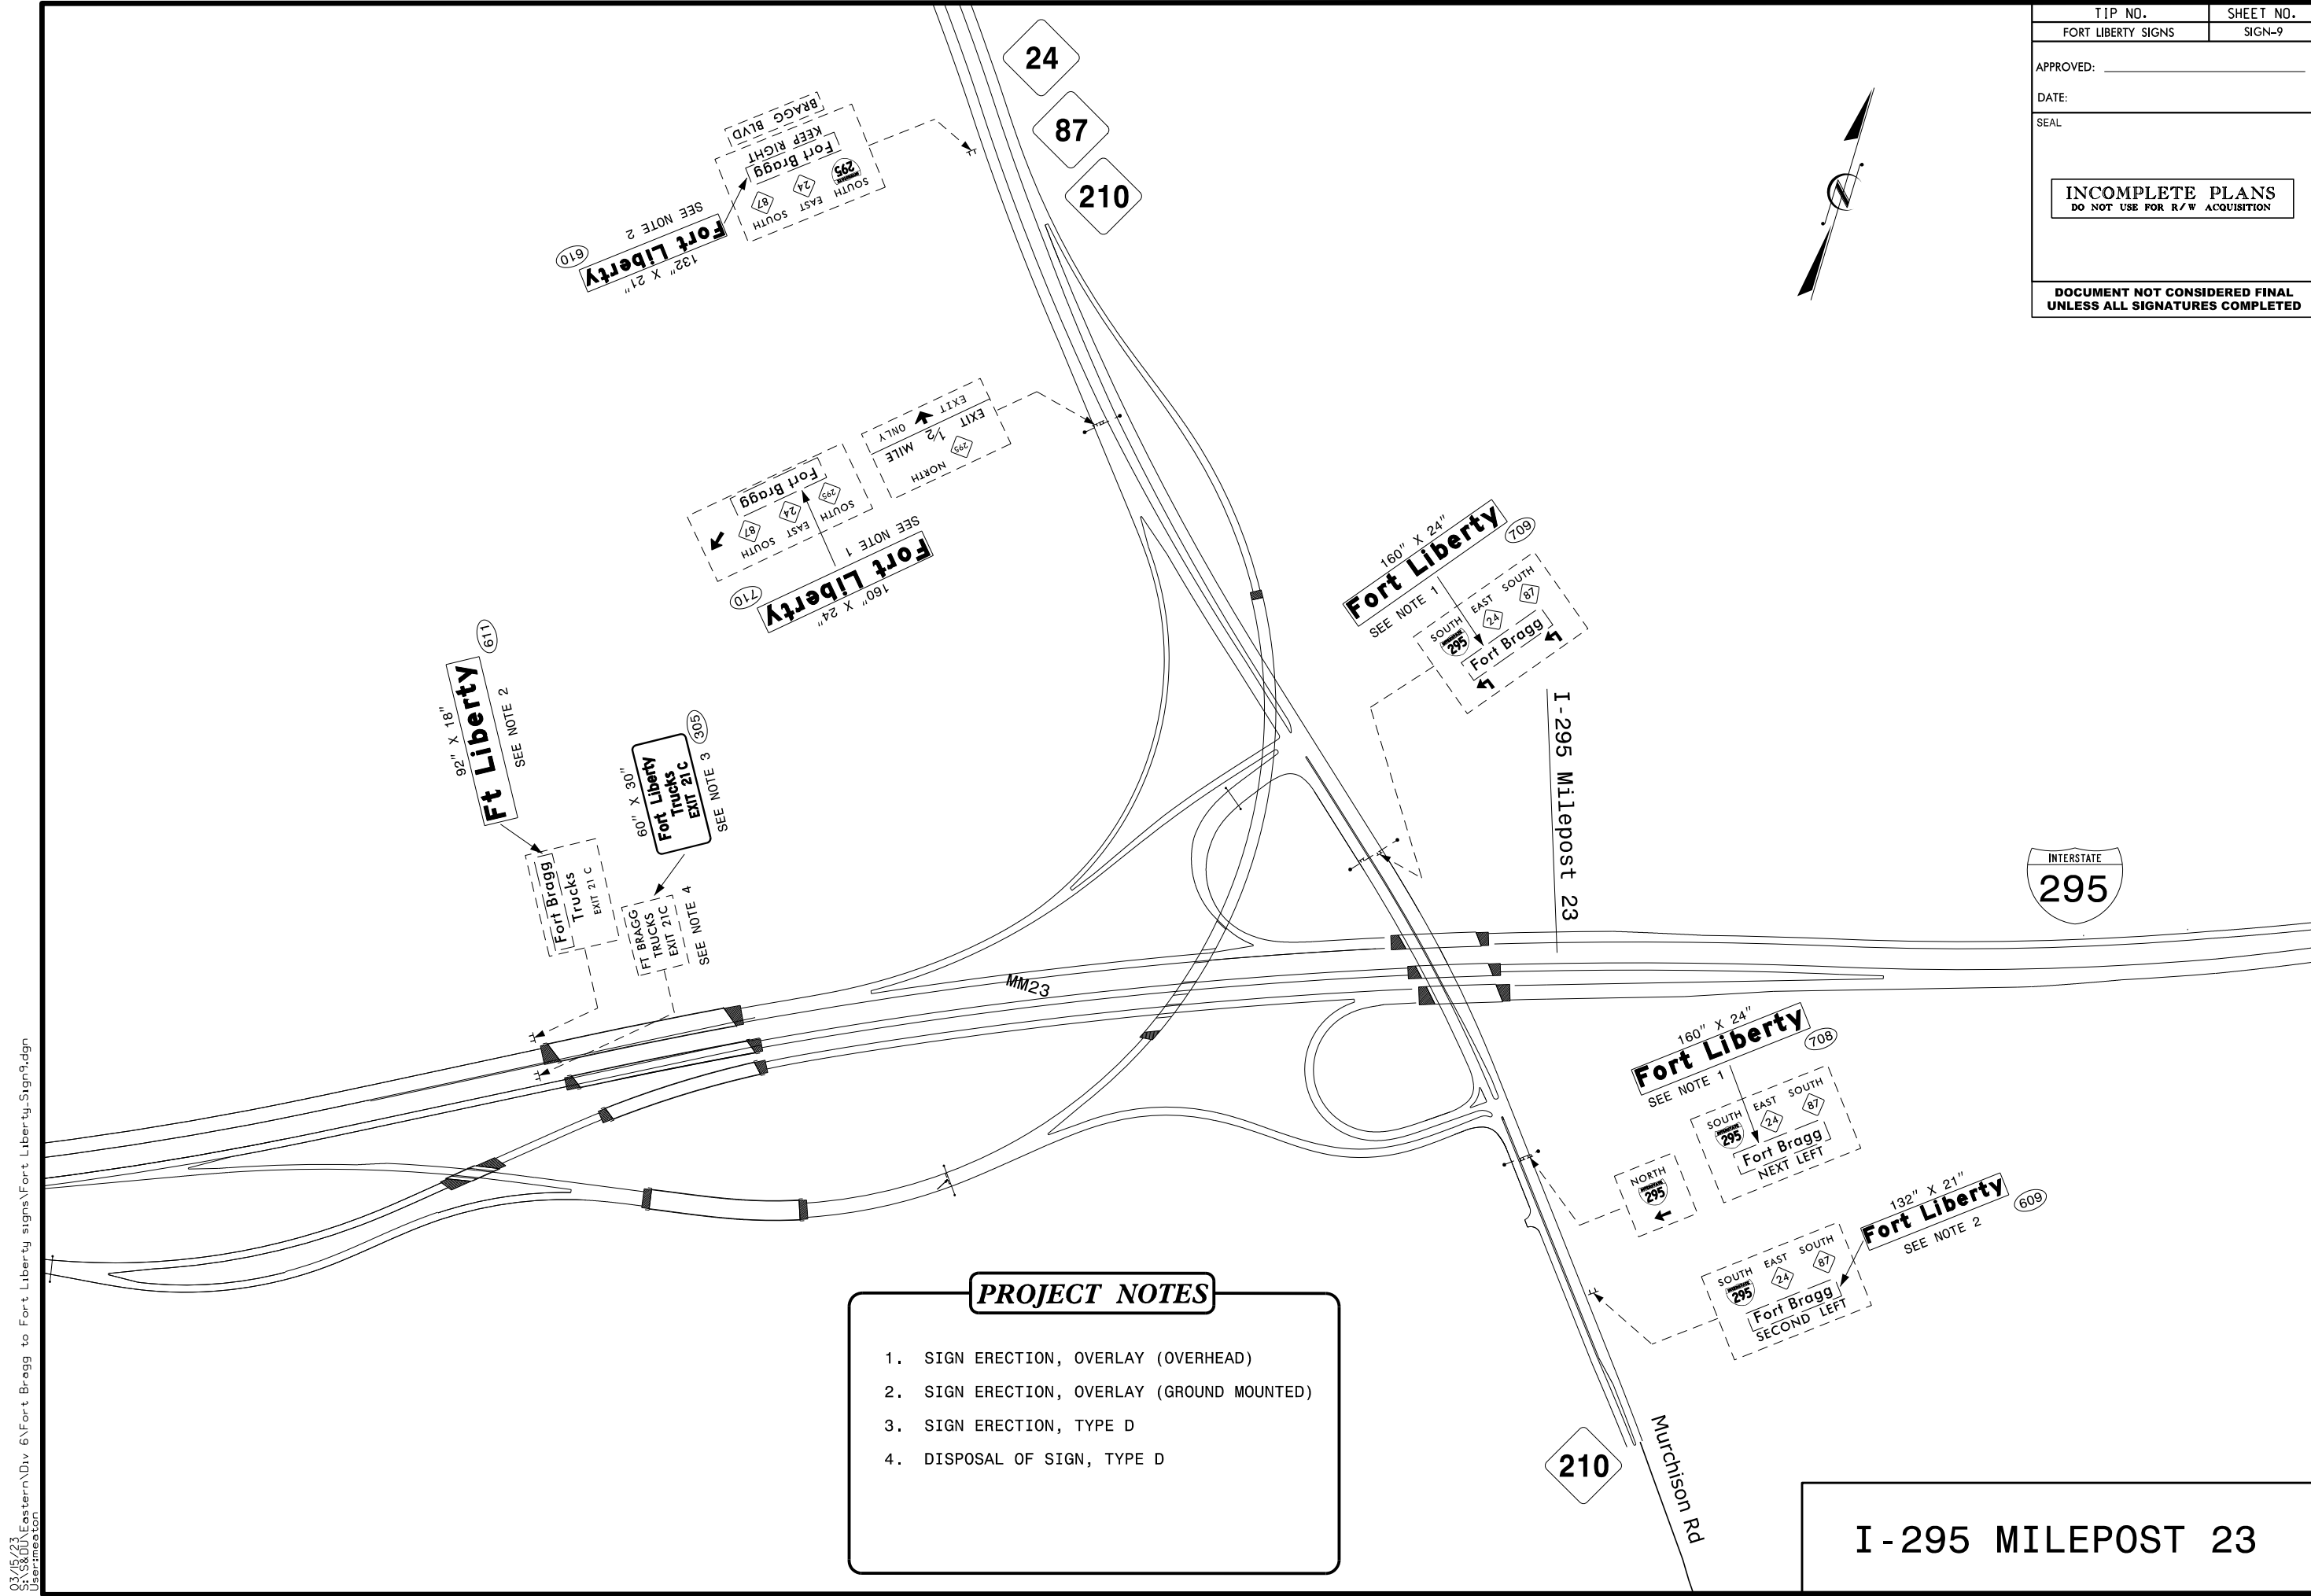

- PROJECT NOTES**
1. SIGN ERECTION, OVERLAY (OVERHEAD)
 2. SIGN ERECTION, OVERLAY (GROUND MOUNTED)
 3. SIGN ERECTION, TYPE D
 4. DISPOSAL OF SIGN, TYPE D

I - 295 MILEPOST 23


03/15/23
 S:\S&DU\Eastern\Div 6\Fort Bragg to Fort Liberty signs\Fort Liberty_Sign3.dgn
 User:meeston

PROJECT NOTES

1. SIGN ERECTION, OVERLAY (OVERHEAD)
2. SIGN ERECTION, OVERLAY (GROUND MOUNTED)
3. SIGN ERECTION, TYPE D
4. DISPOSAL OF SIGN, TYPE D

100" X 14"
Ft Liberty ACP
SEE NOTE 2

Ft Bragg ACP	1/2
Soldier Support	2
Womack Hospital 2	1/4
Pope AAF	4 1/4

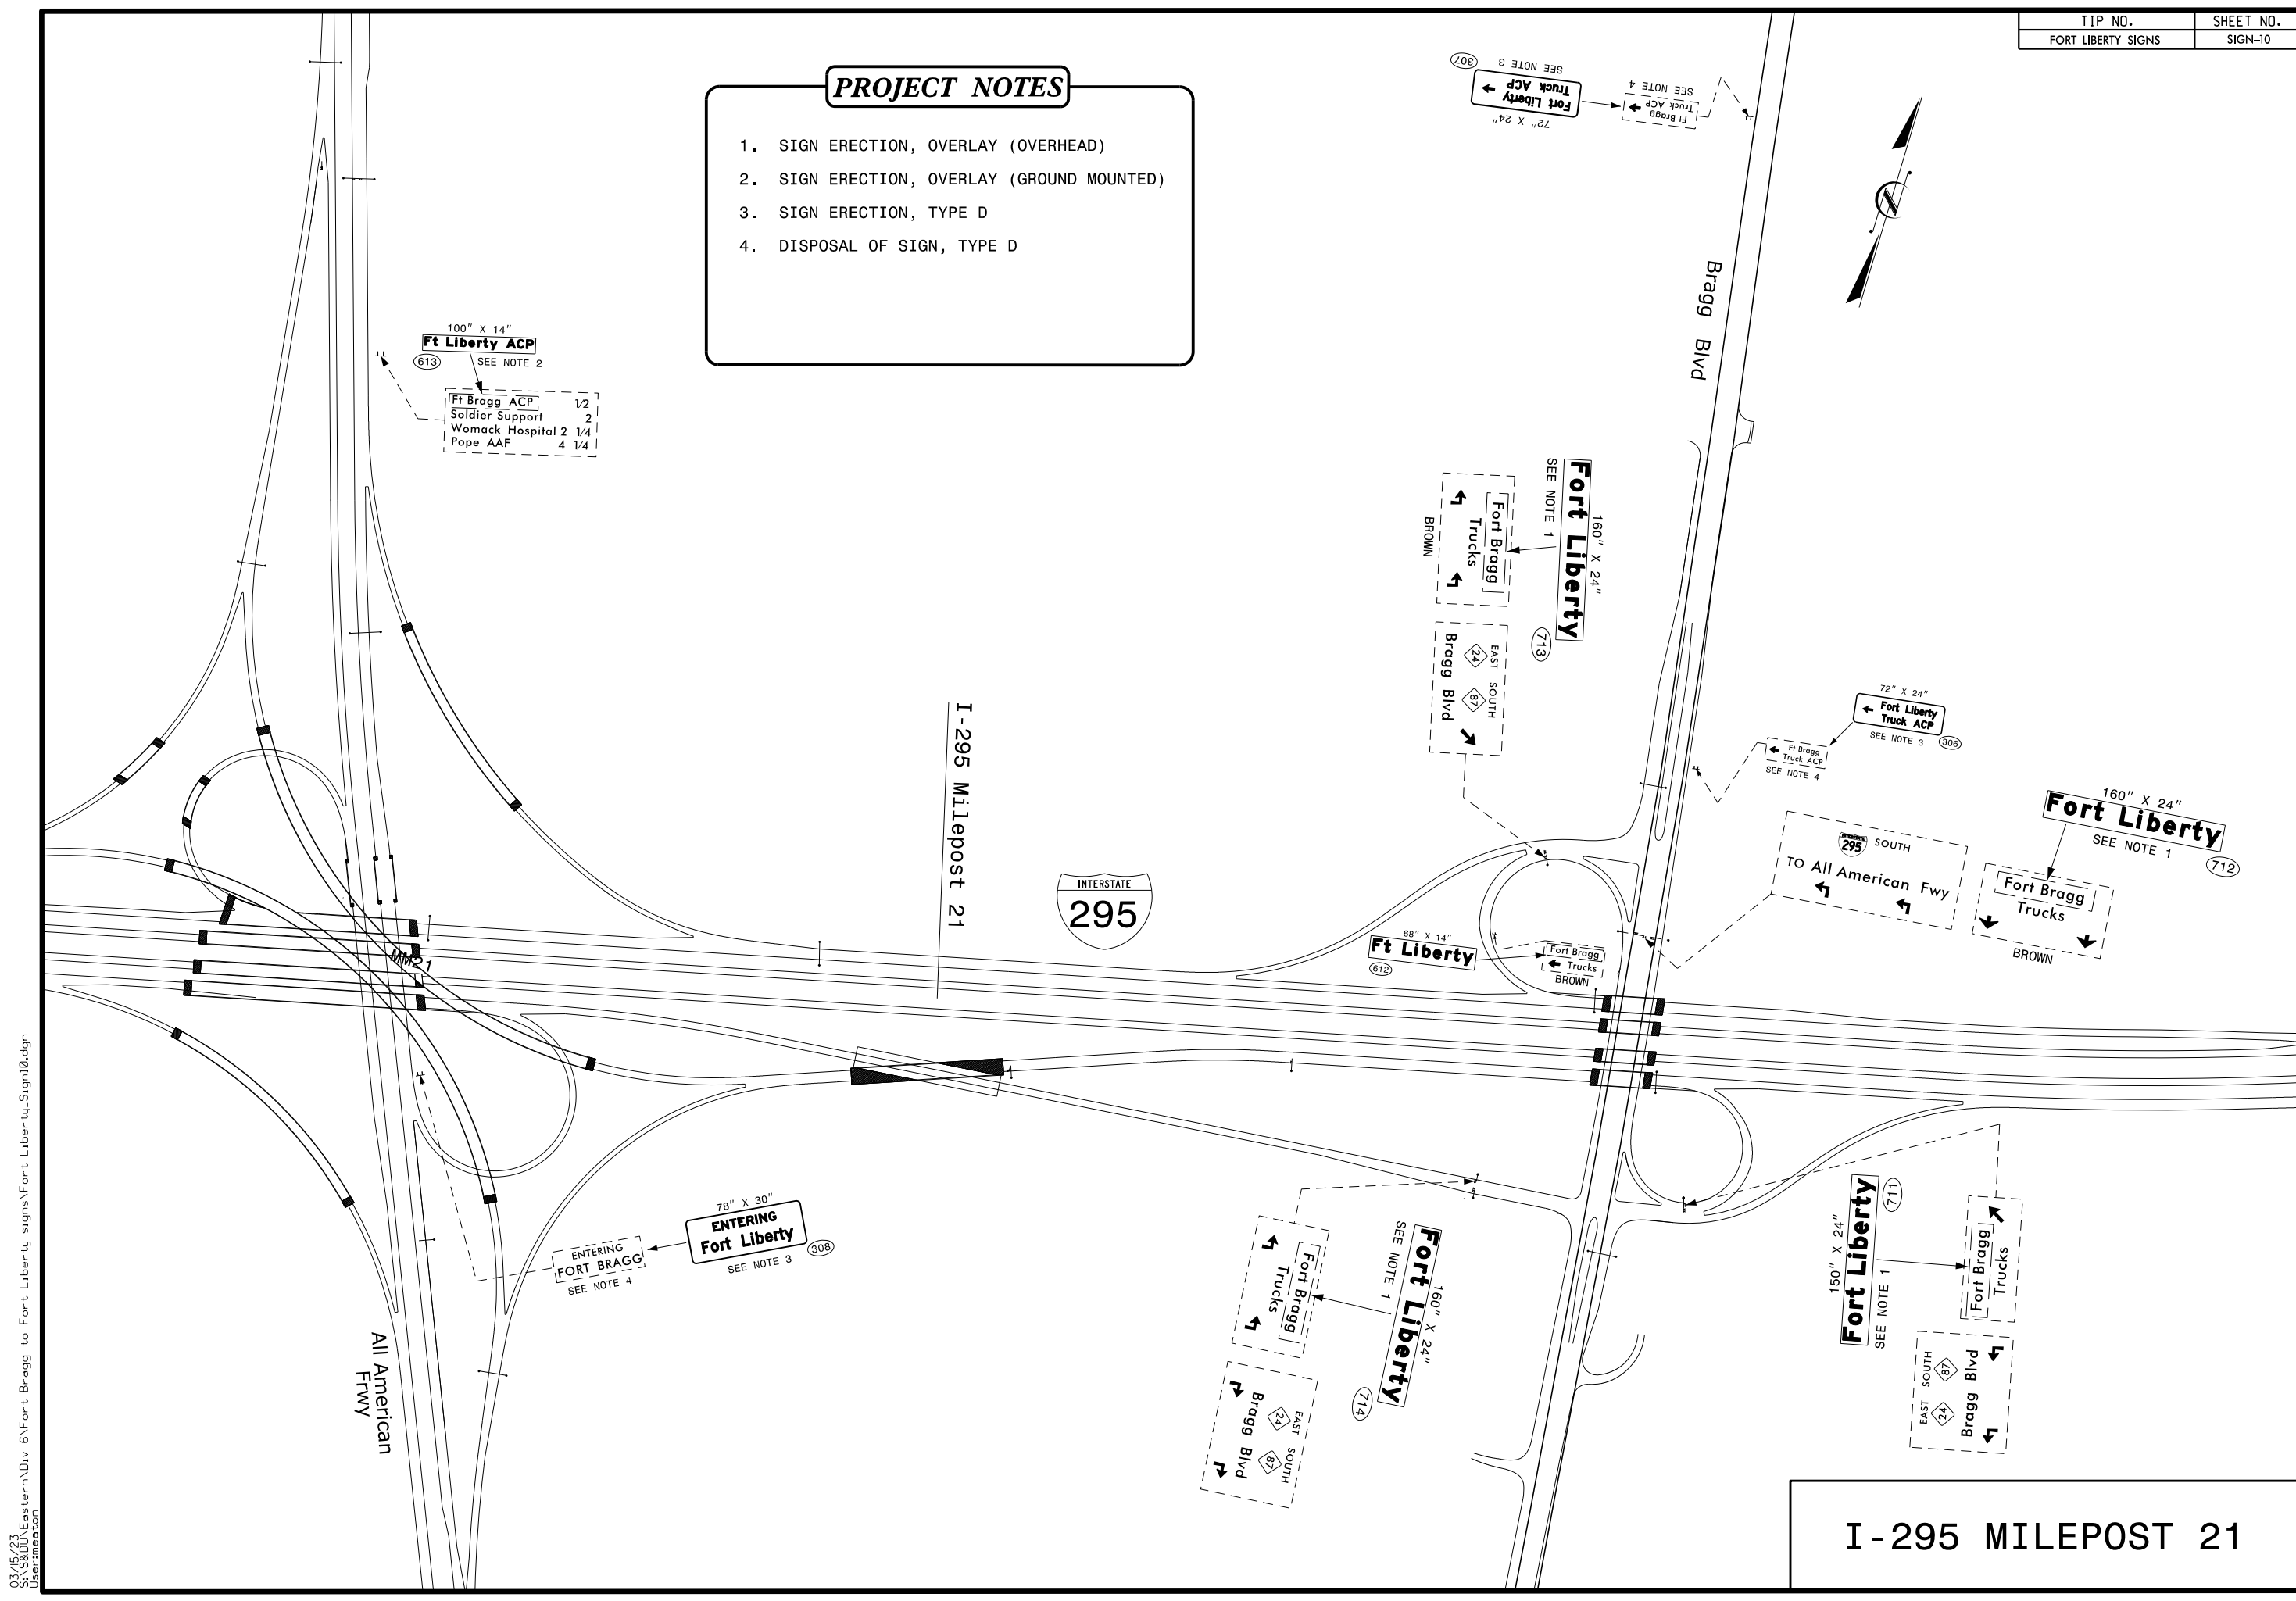

03/15/23
S:\S&DU\Eastern\Div 6\Fort Bragg to Fort Liberty signs\Fort Liberty-Sign10.dgn
User:meston

I - 295 MILEPOST 21

PROJECT NOTES

1. SIGN ERECTION, OVERLAY (OVERHEAD)
2. SIGN ERECTION, OVERLAY (GROUND MOUNTED)
3. SIGN ERECTION, TYPE D
4. DISPOSAL OF SIGN, TYPE D



I-295 Milepost 12.5



S. Raeford Rd.

160" X 24"
Fort Liberty (716)
SEE NOTE 1

NORTH
Fort Bragg
295

401 SOUTH
Raeford


160" X 24"
Fort Liberty (717)
SEE NOTE 1

NORTH
Fort Bragg
295

401 NORTH
Fayetteville

I-295 MILEPOST 12.5

03/15/23
S:\S&DU\Eastern\Div 6\Fort Bragg to Fort Liberty signs\Fort Liberty-Sign1.dgn
User:meston


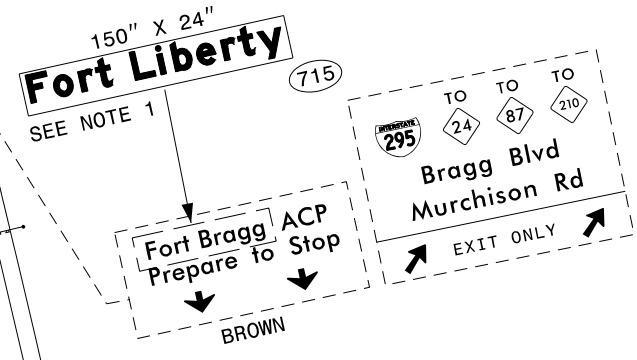


All American Frwy



Bragg Blvd

Santa Fe Dr.

- PROJECT NOTES**
1. SIGN ERECTION, OVERLAY (OVERHEAD)
 2. SIGN ERECTION, OVERLAY (GROUND MOUNTED)
 3. SIGN ERECTION, TYPE D
 4. DISPOSAL OF SIGN, TYPE D

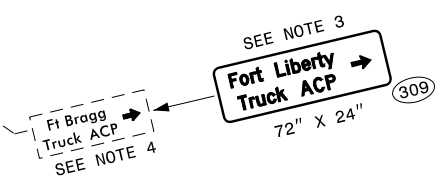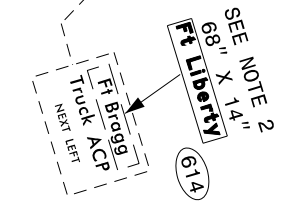

ALL AMERICAN FRWY
AND SANTA FE DR

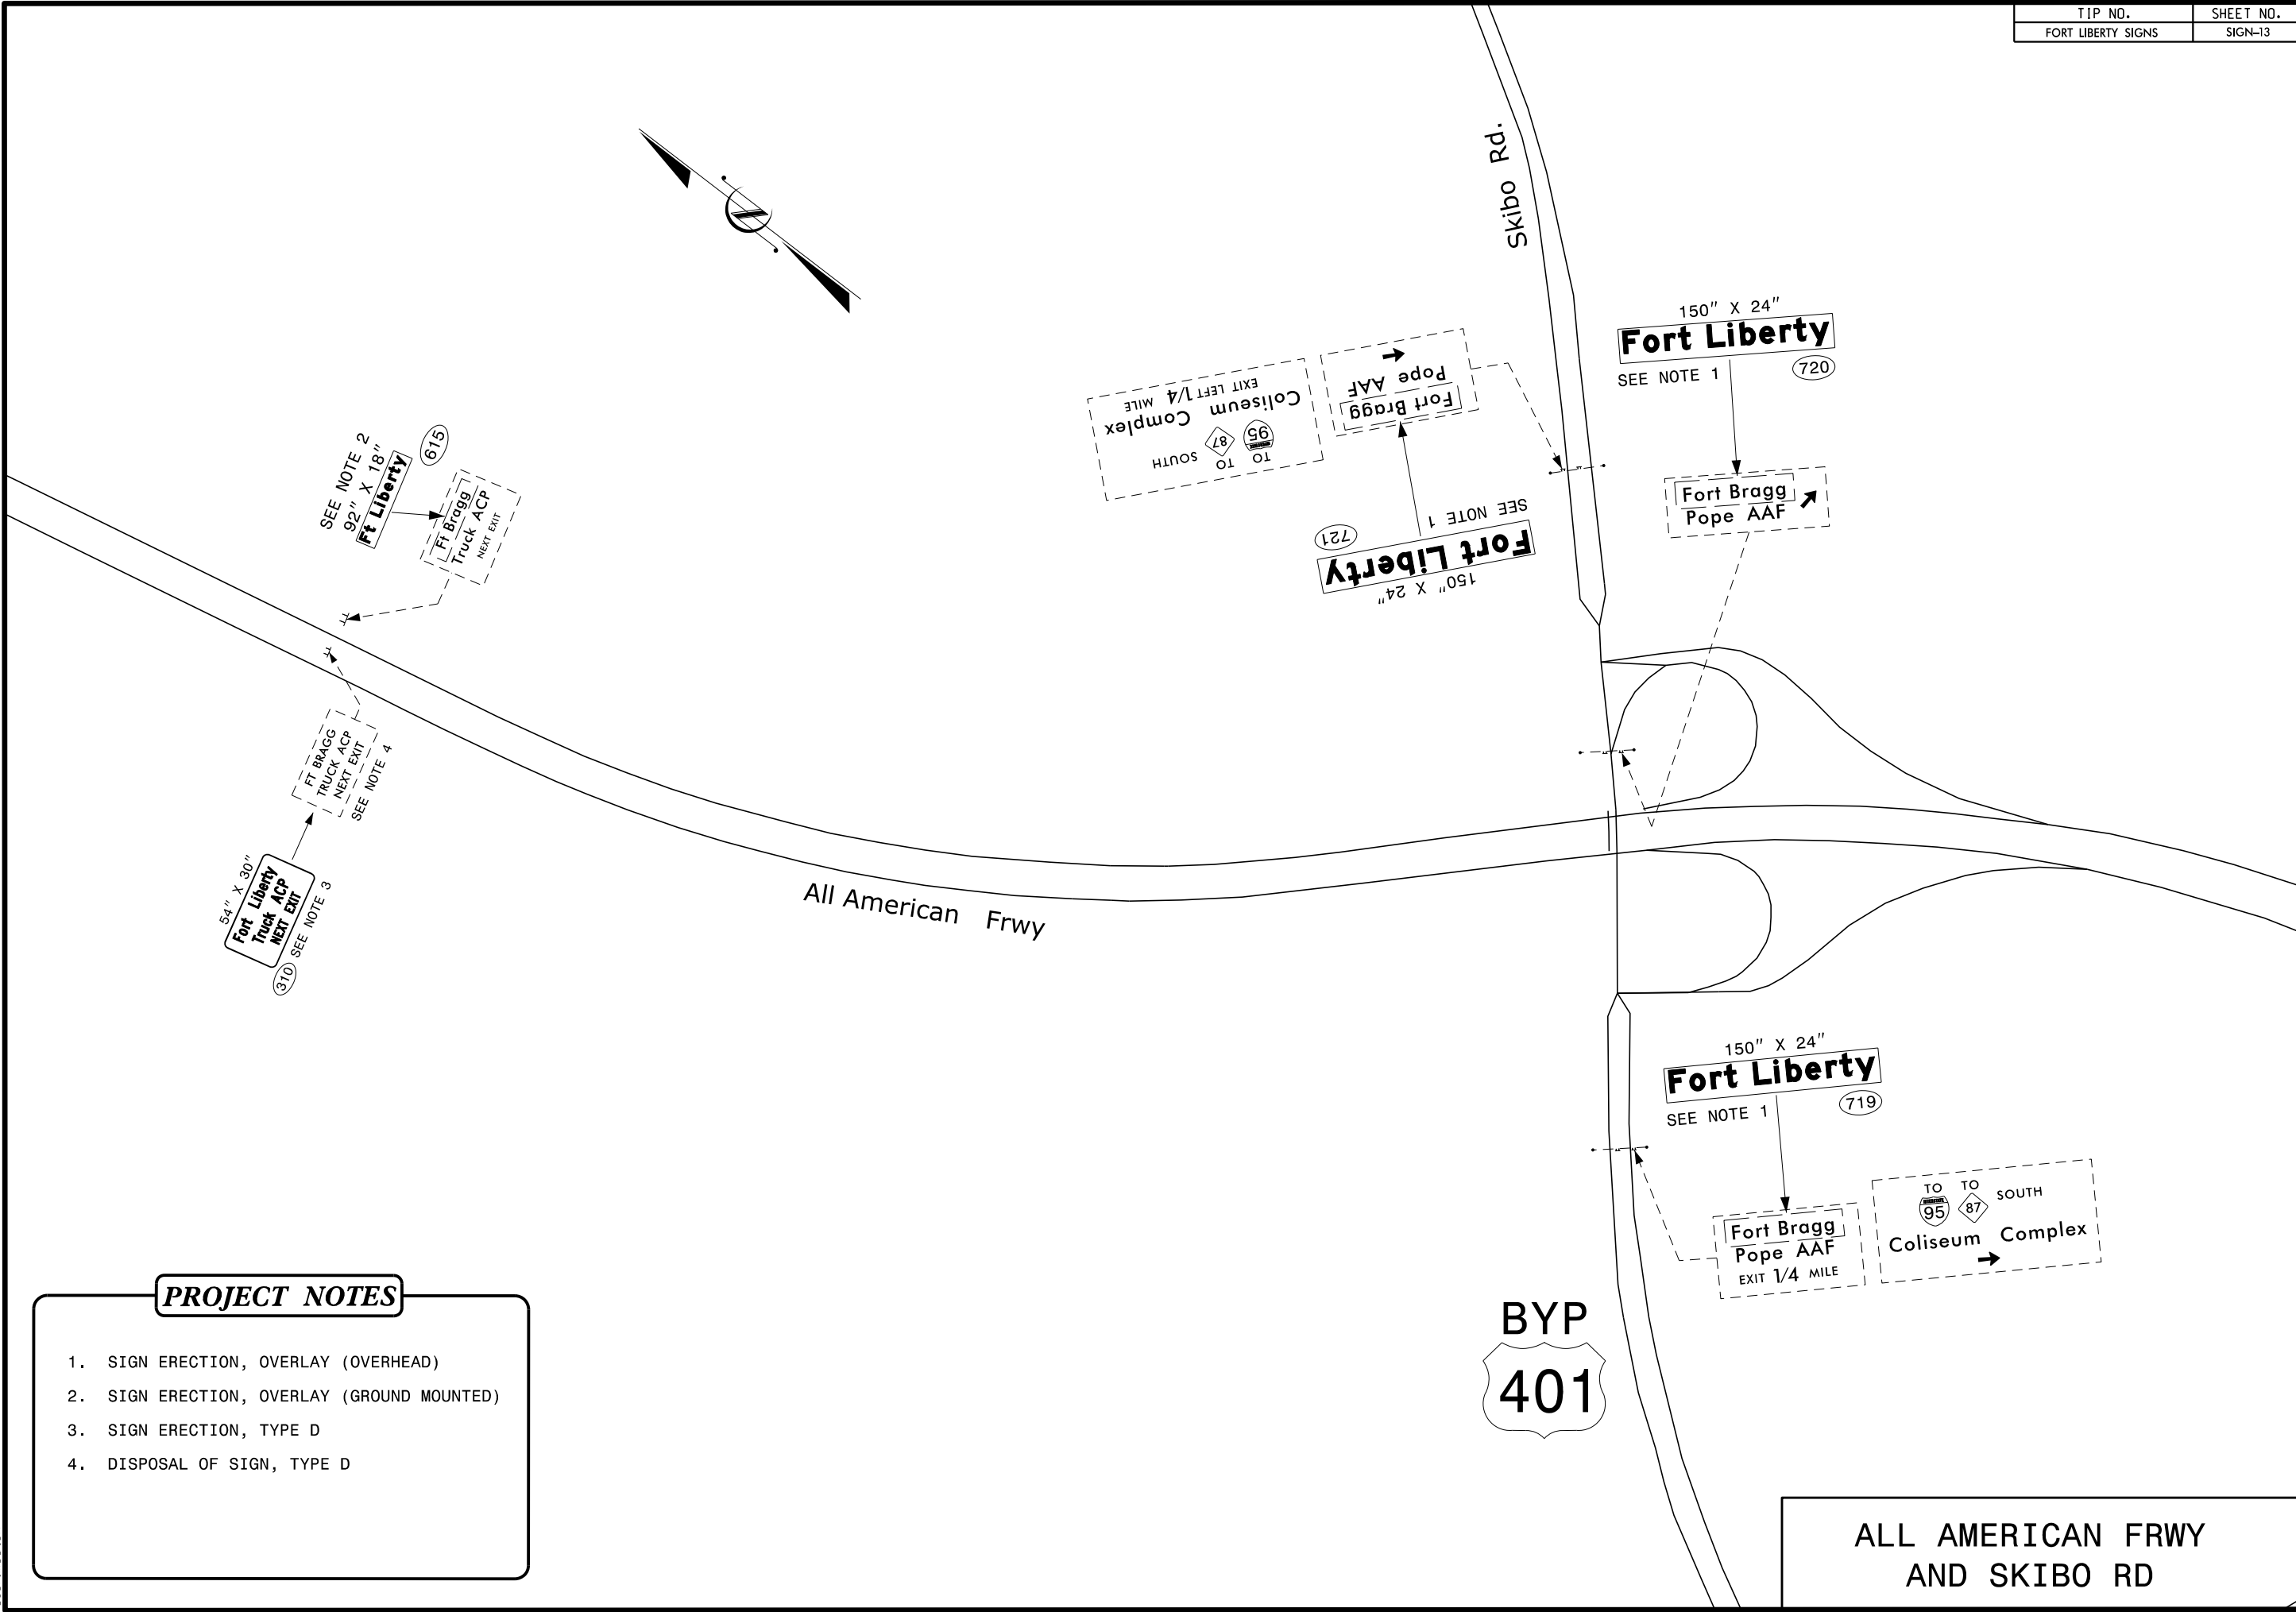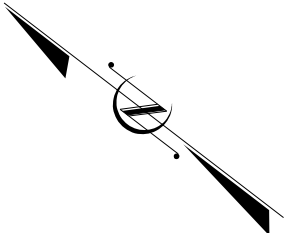


PROJECT NOTES

1. SIGN ERECTION, OVERLAY (OVERHEAD)
2. SIGN ERECTION, OVERLAY (GROUND MOUNTED)
3. SIGN ERECTION, TYPE D
4. DISPOSAL OF SIGN, TYPE D


ALL AMERICAN FRWY
AND SKIBO RD

03/15/23
 S:\S&DU\Eastern\Div 6\Fort Bragg to Fort Liberty signs\Fort Liberty_Sign13.dgn
 User:meaton

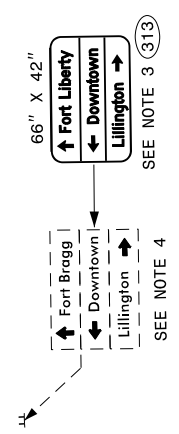

PROJECT NOTES


1. SIGN ERECTION, OVERLAY (OVERHEAD)
2. SIGN ERECTION, OVERLAY (GROUND MOUNTED)
3. SIGN ERECTION, TYPE D
4. DISPOSAL OF SIGN, TYPE D

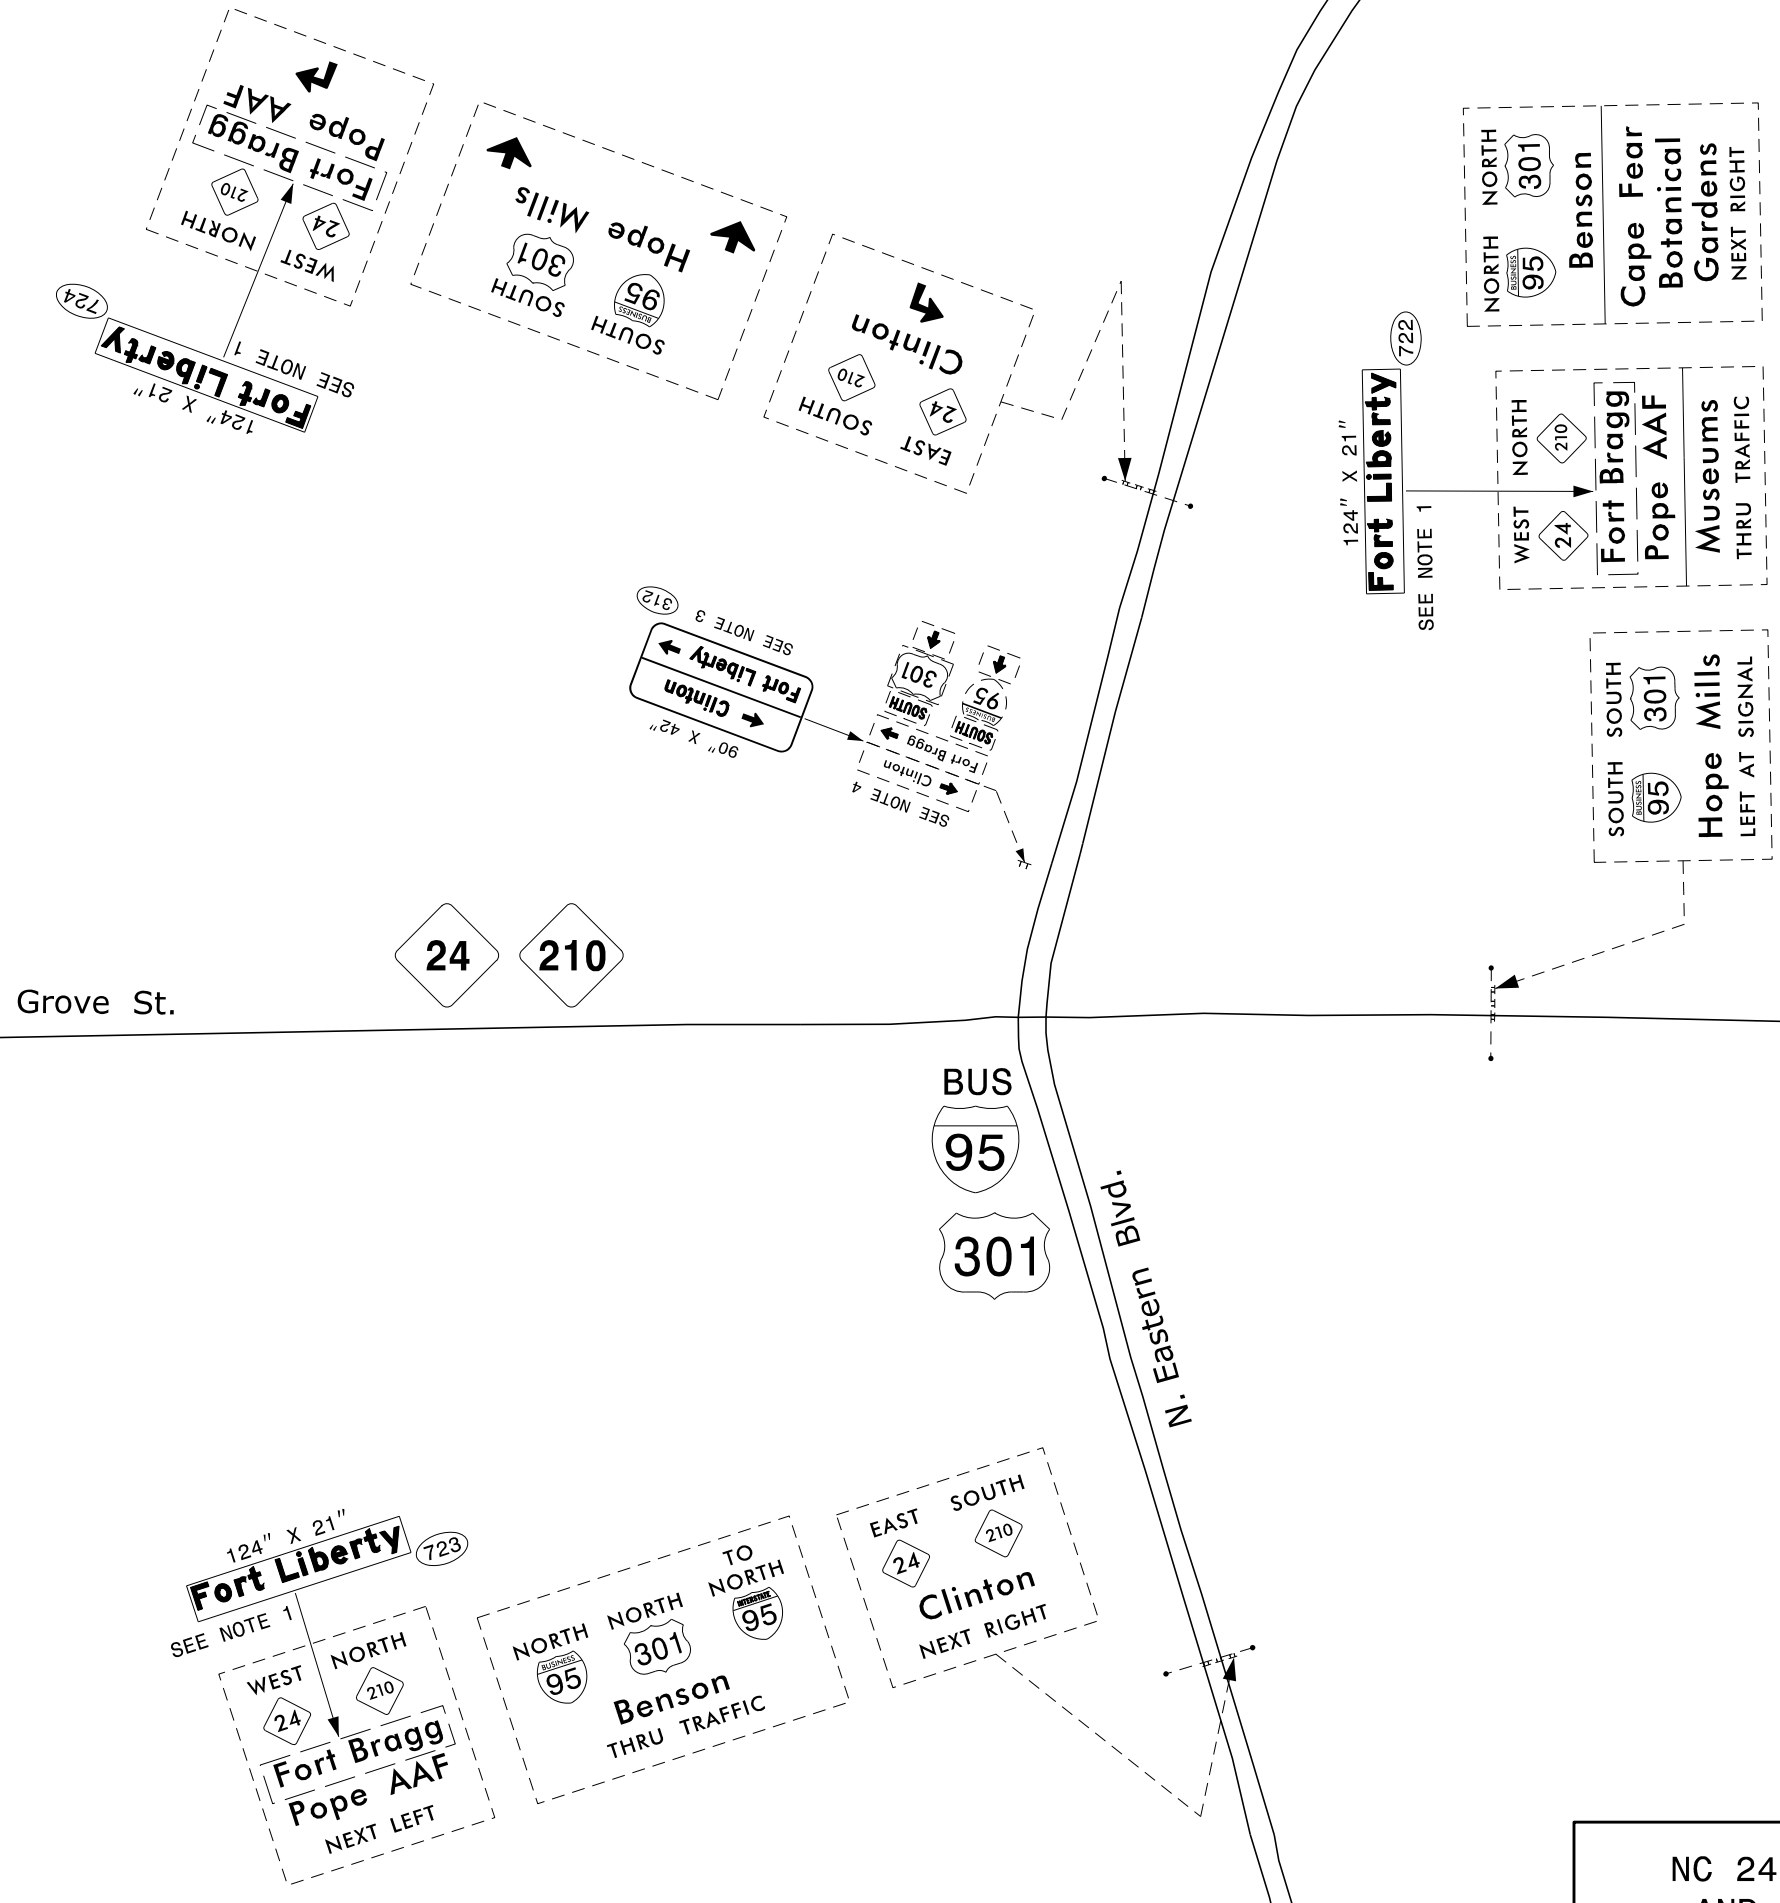


NC 24/NC 210/GROVE ST
AND BUS I-95/US 301

03/15/23 S:\S&DU\Eastern\Div 6\Fort Bragg to Fort Liberty signs\Fort Liberty-Sign14.dgn User:meston

SEE NOTE 1
 (727)
Fort Liberty
 160" X 24"

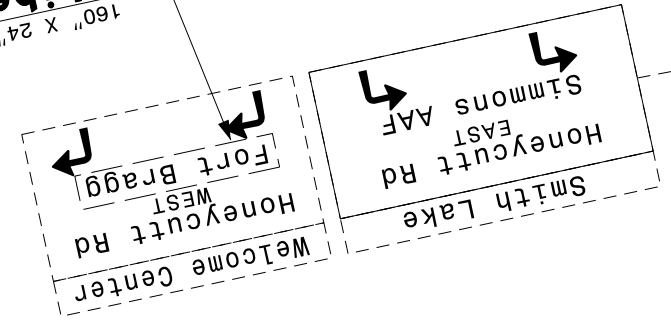


Murchison Rd

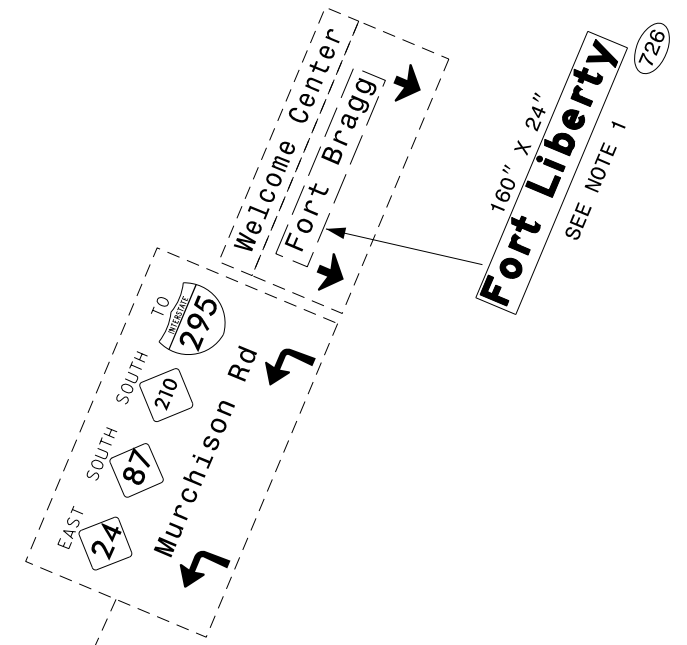

SEE NOTE 1
 160" X 24"
Fort Liberty
 (726)



Honeycutt Rd

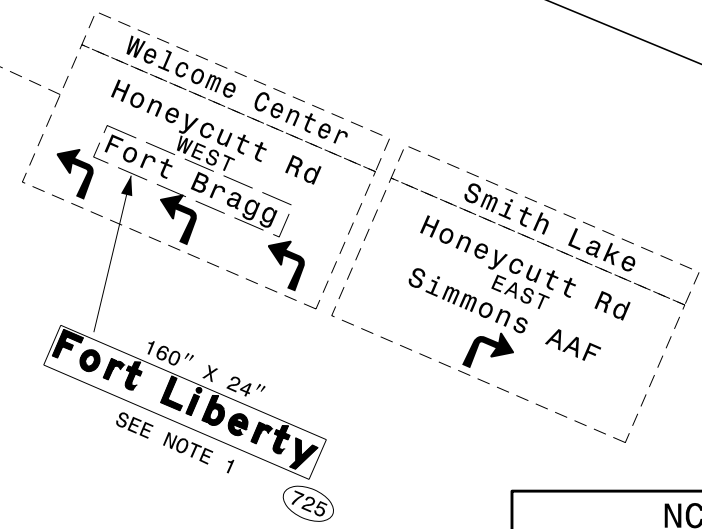


SEE NOTE 1
 160" X 24"
Fort Liberty
 (725)

PROJECT NOTES

1. SIGN ERECTION, OVERLAY (OVERHEAD)
2. SIGN ERECTION, OVERLAY (GROUND MOUNTED)
3. SIGN ERECTION, TYPE D
4. DISPOSAL OF SIGN, TYPE D

NC 24/NC 87/NC 210/
 MURCHISON RD
 AND HONEYCUTT RD

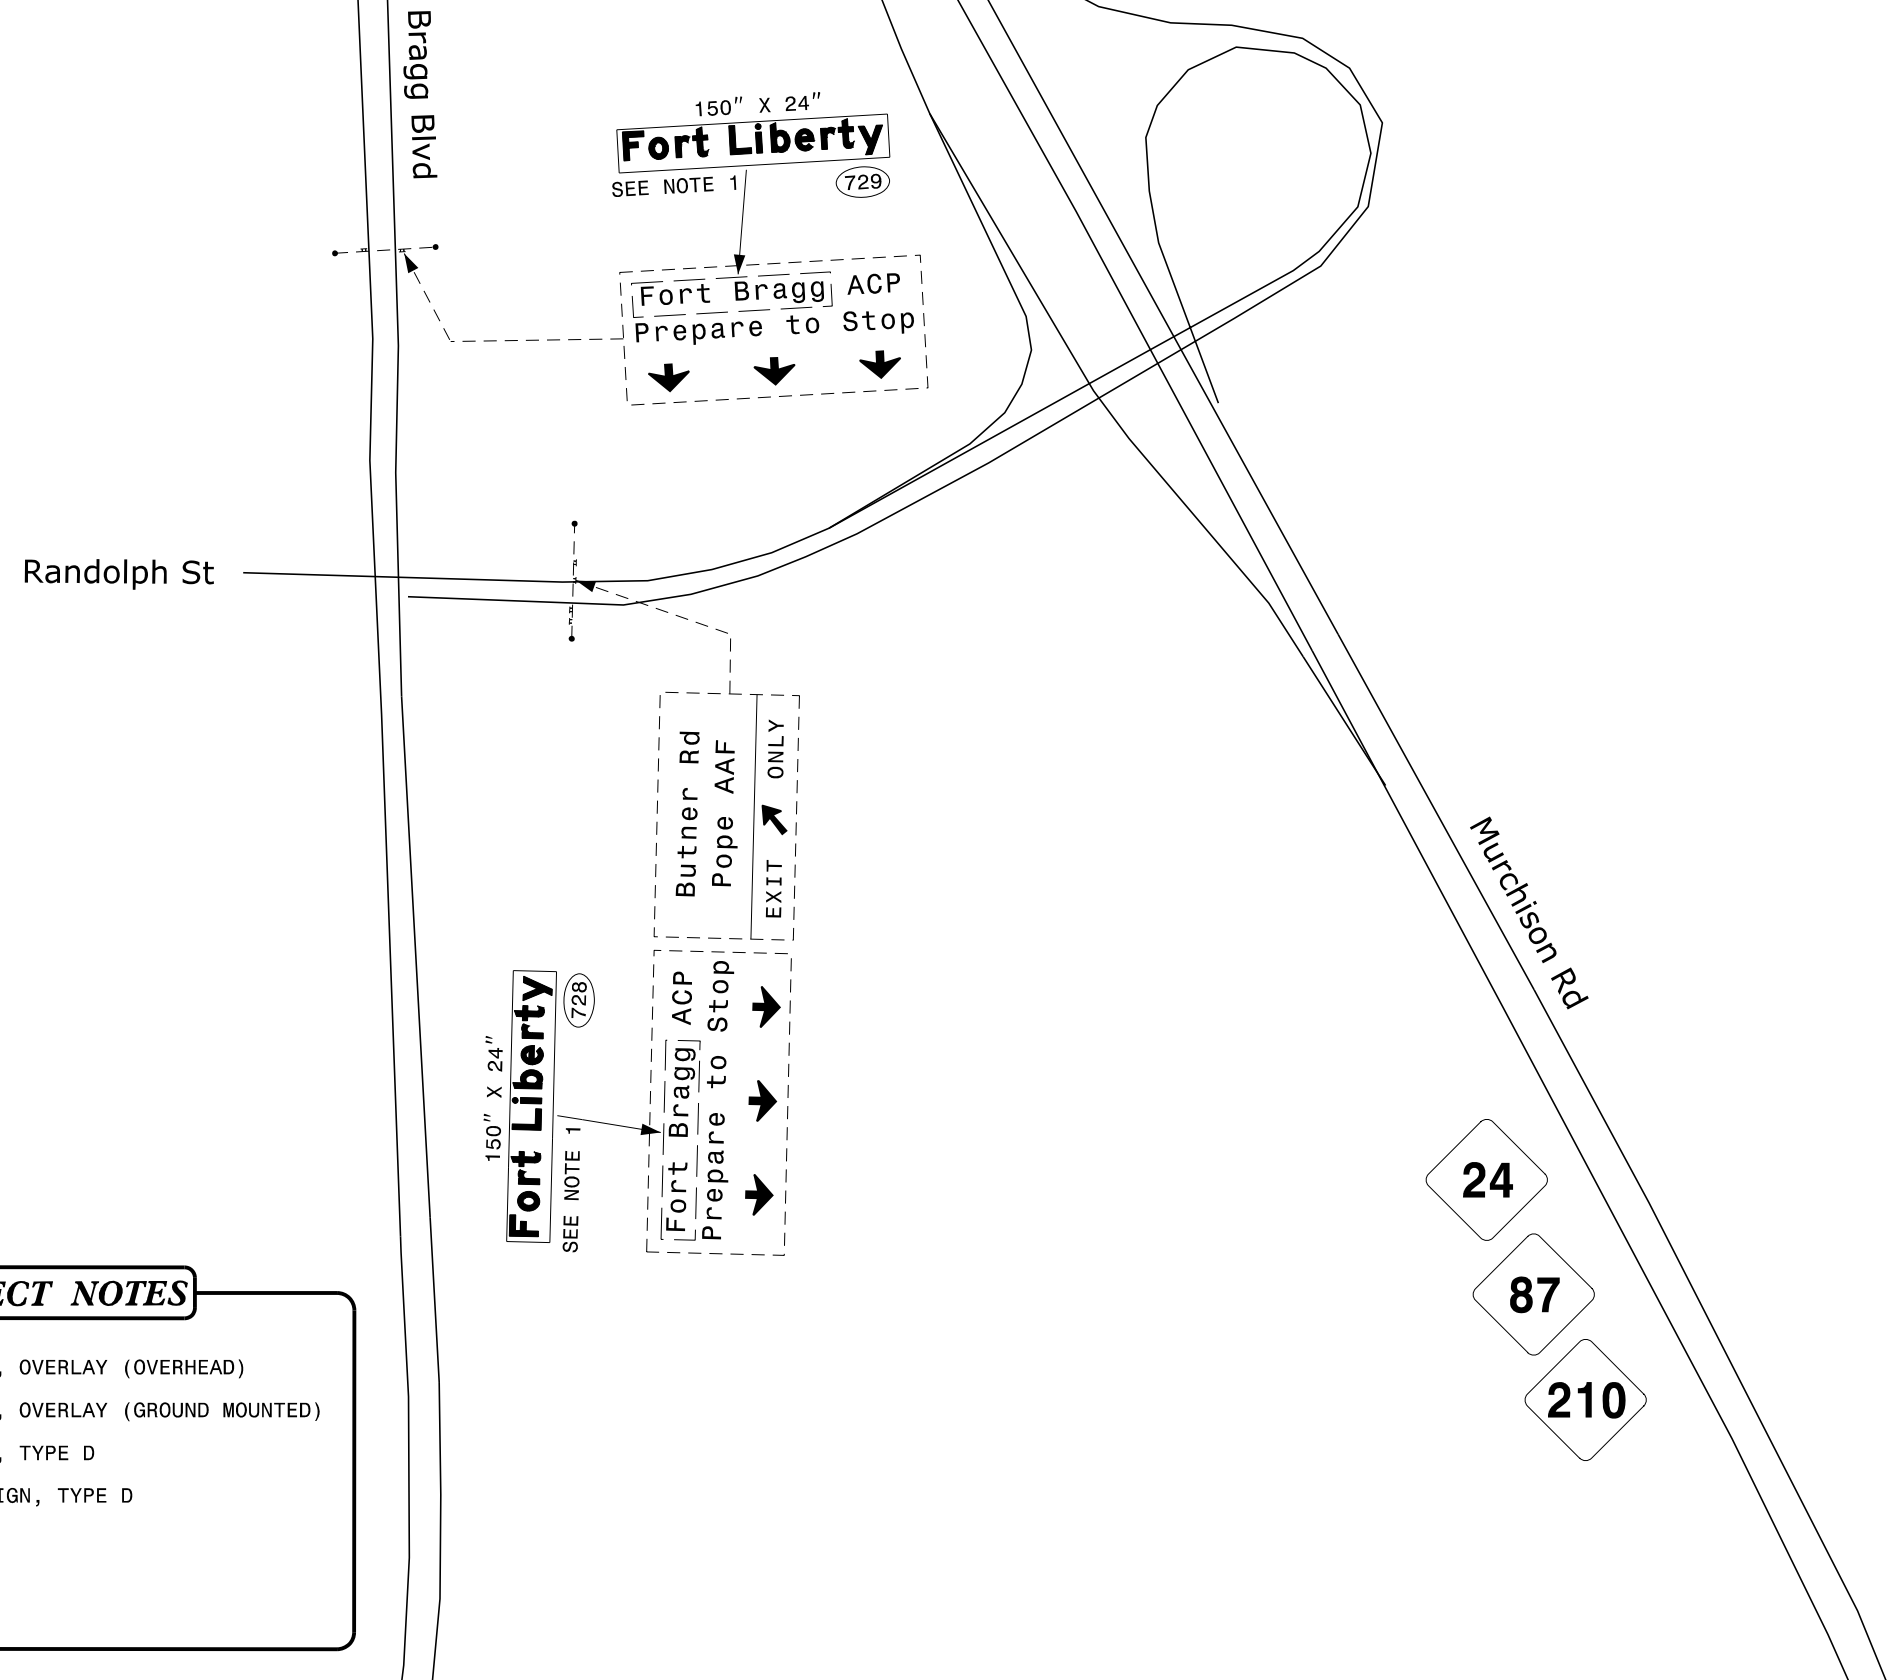


PROJECT NOTES


1. SIGN ERECTION, OVERLAY (OVERHEAD)
2. SIGN ERECTION, OVERLAY (GROUND MOUNTED)
3. SIGN ERECTION, TYPE D
4. DISPOSAL OF SIGN, TYPE D

NC 24/NC 87/NC 210/
MURCHISON RD
AND RANDOLPH ST


03/15/23
S:\5800\Eastern\Div 6\Fort Bragg to Fort Liberty signs\Fort Liberty-Sign16.dgn
User:meaton

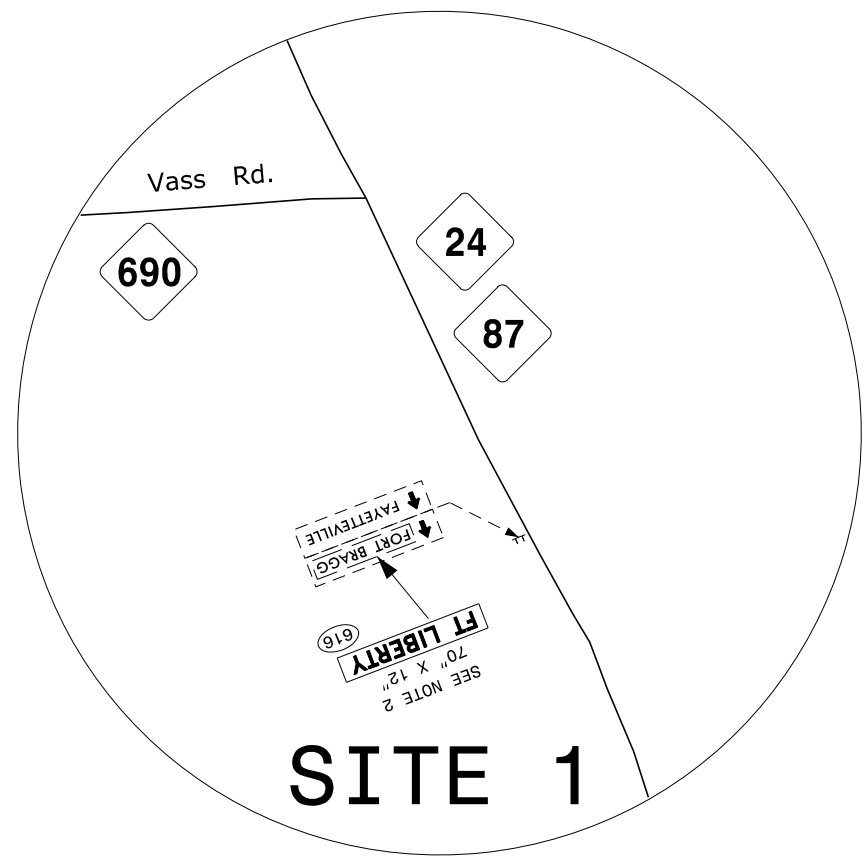


SITE 1

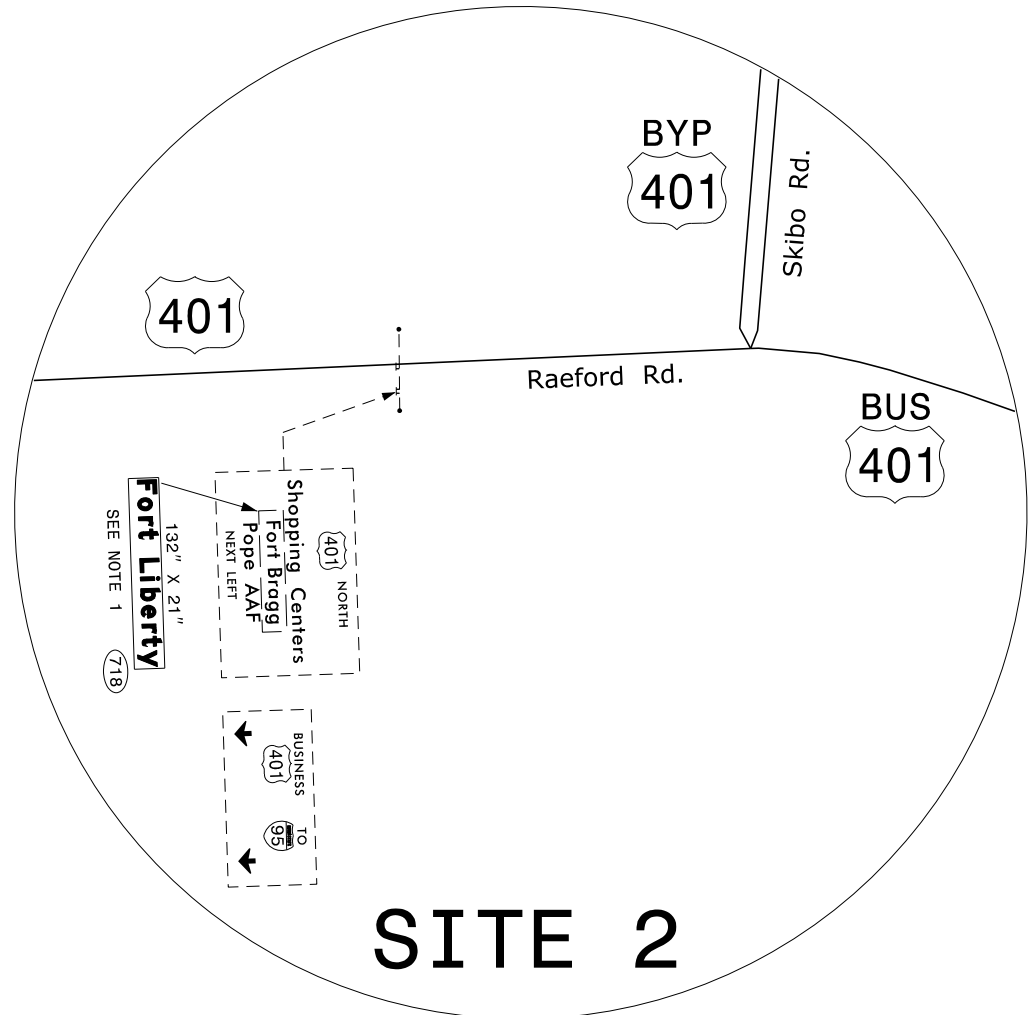


SITE 2

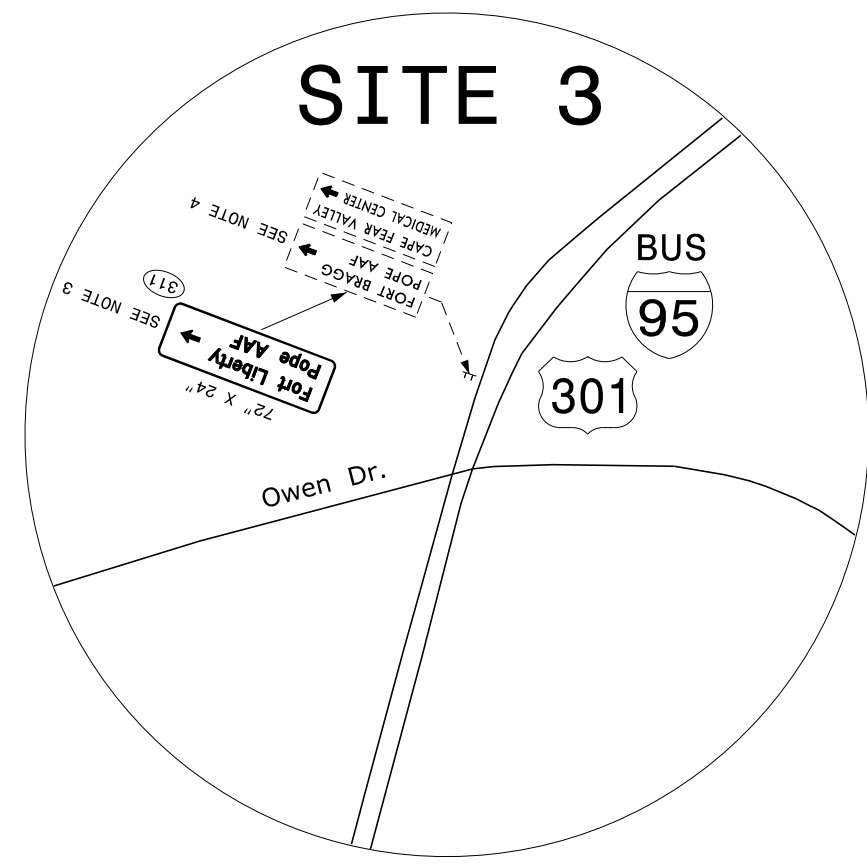

SITE 3

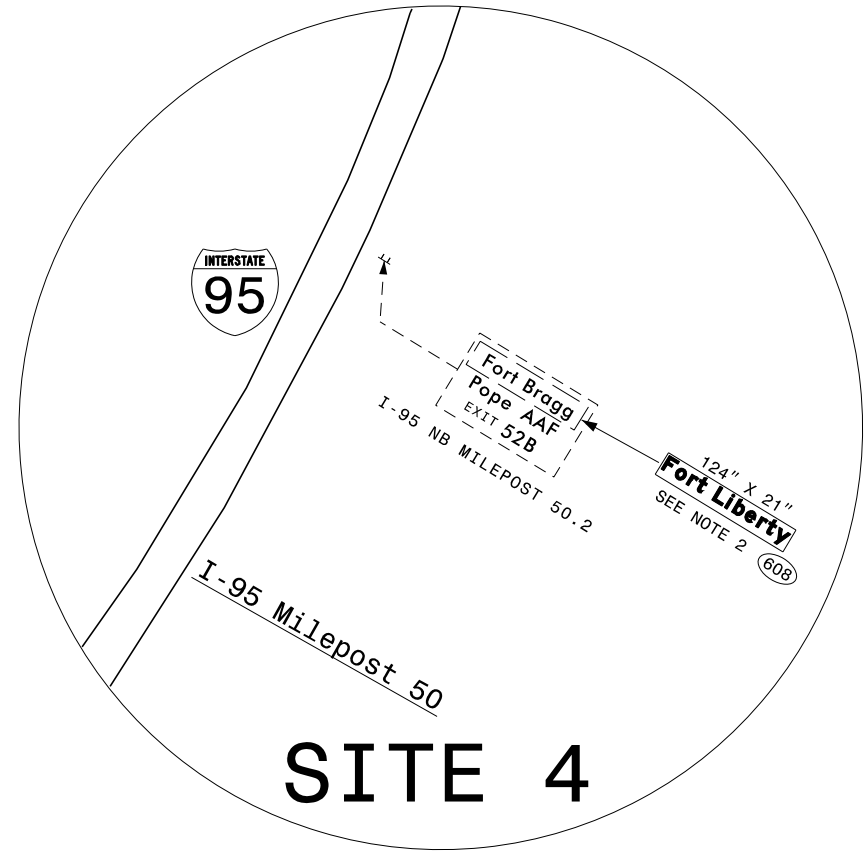

SITE 4

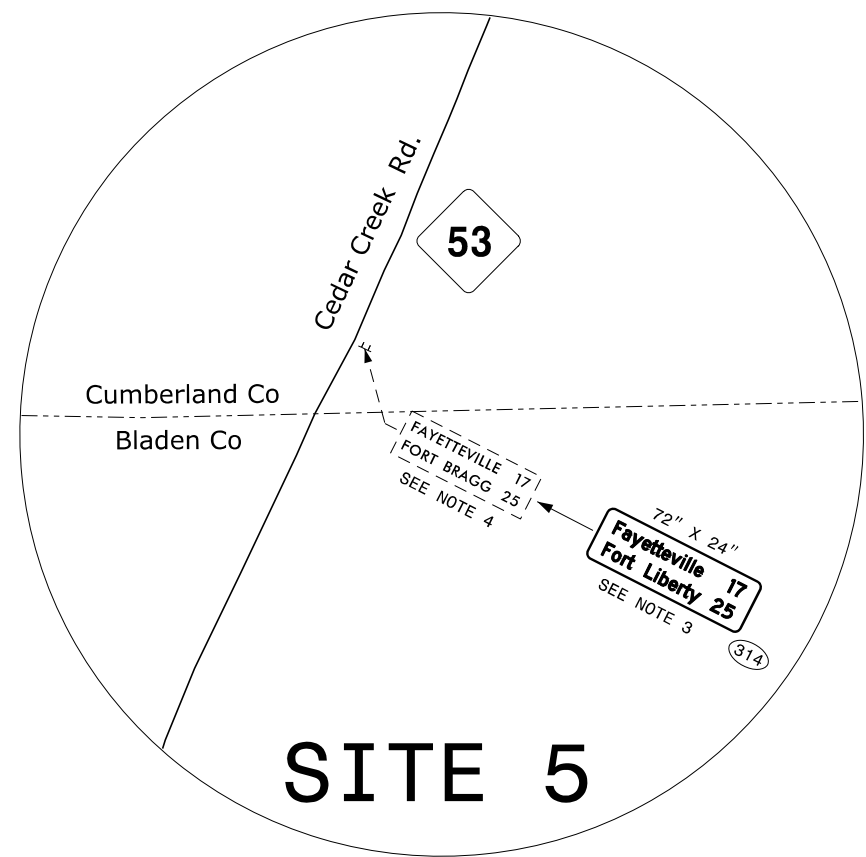

SITE 5




PROJECT NOTES

1. SIGN ERECTION, OVERLAY (OVERHEAD)
2. SIGN ERECTION, OVERLAY (GROUND MOUNTED)
3. SIGN ERECTION, TYPE D
4. DISPOSAL OF SIGN, TYPE D

VARIOUS SITES IN CUMBERLAND COUNTY

**STATE OF NORTH CAROLINA
DEPARTMENT OF TRANSPORTATION**

**SIGNING PLAN
CUMBERLAND COUNTY**

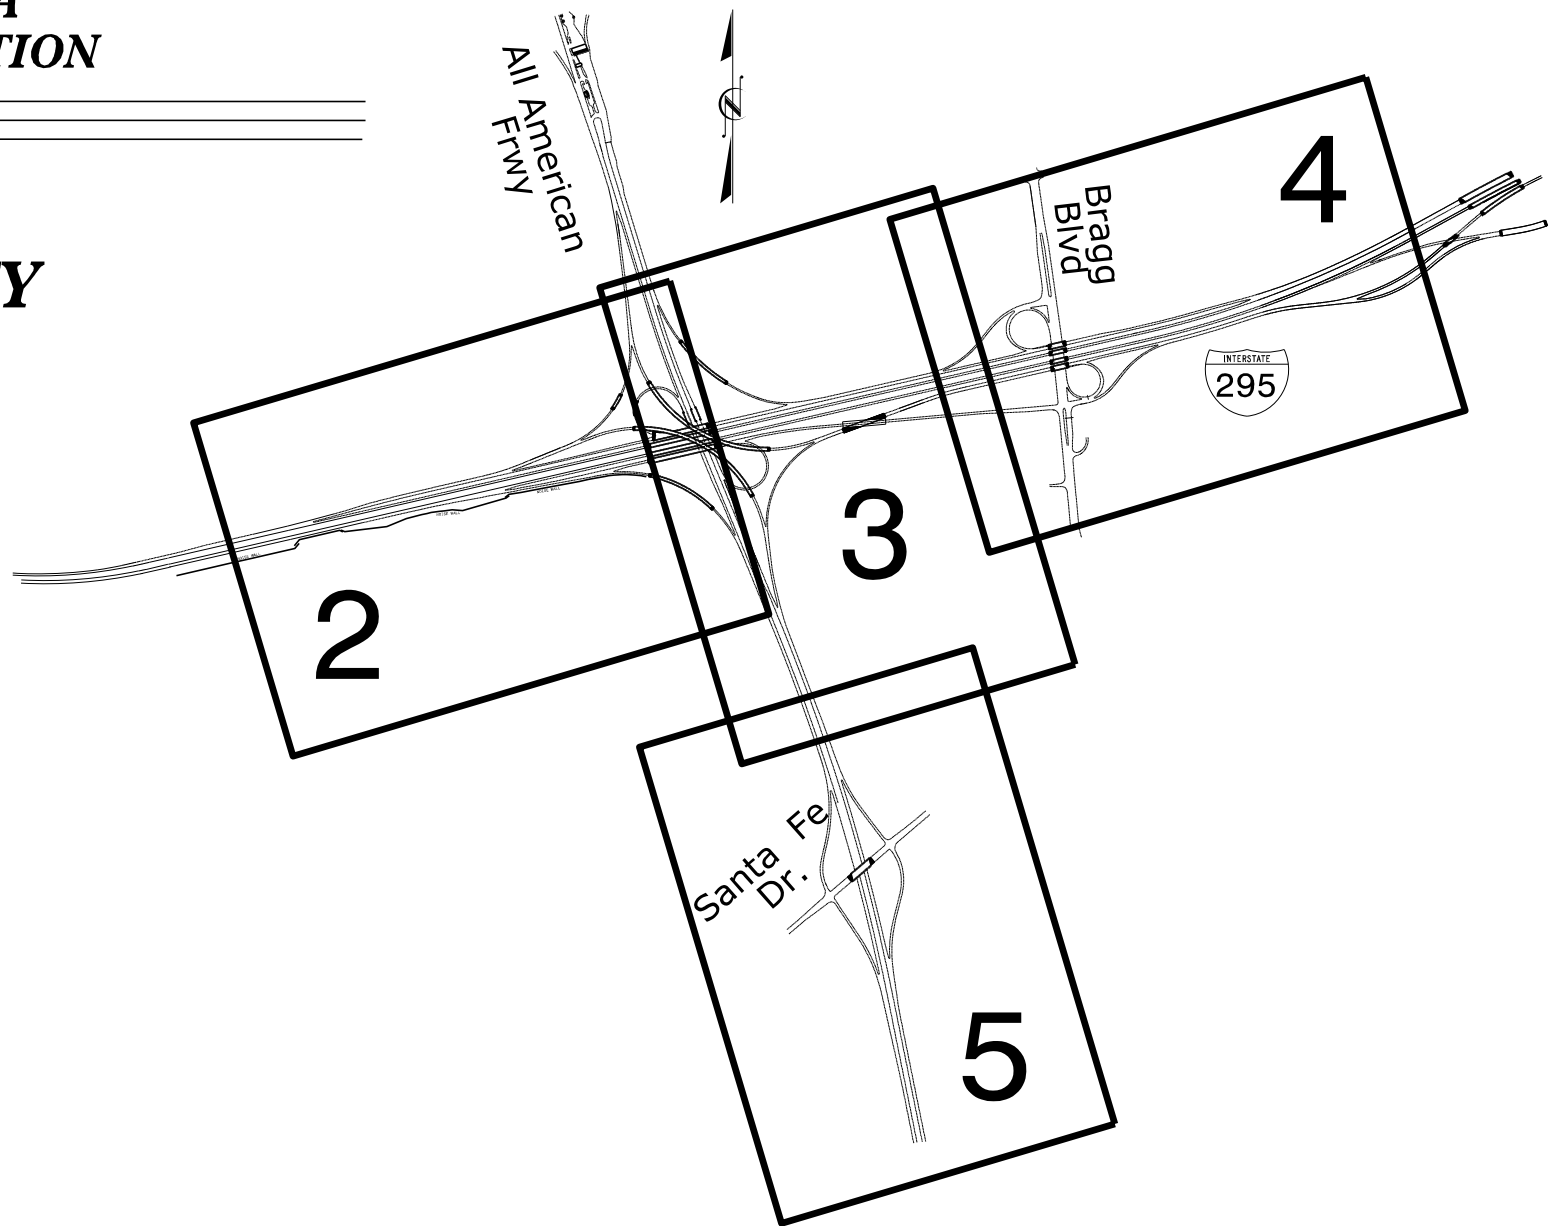

SUMMARY OF QUANTITIES

ITEM NO.		ITEM DESCRIPTION	QUANTITY	UNIT
DESC. NO.	SECT. NO.			
4048000000	902	REINFORCED CONCRETE SIGN FOUNDATION	2	C.Y.
4054000000	902	PLAIN CONCRETE SIGN FOUNDATION	1	C.Y.
4060000000	903	SUPPORTS, BREAKAWAY STEEL BEAM	894	LB.
4066000000	903	SUPPORTS, SIMPLE STEEL BEAM	753	LB.
4072000000	903	SUPPORTS, 3 LB STEEL U-CHANNEL	49	L.F.
4096000000	904	SIGN ERECTION, TYPE D	1	EA.
4109000000	904	SIGN ERECTION, TYPE A (OVERHEAD)	6	EA.
4109000000	904	SIGN ERECTION, TYPE B (OVERHEAD)	5	EA.
4110000000	904	SIGN ERECTION, TYPE A (GROUND MOUNTED)	3	EA.
4110000000	904	SIGN ERECTION, TYPE B (GROUND MOUNTED)	3	EA.
4234000000	907	DISPOSAL OF SIGN, A OR B (OVERHEAD)	9	EA.
4236000000	907	DISPOSAL OF SIGN, A OR B (GROUND MOUNTED)	2	EA.


SUPPORT CHART

SIGN		ROADWAY STATION	NUMBER OF SUPPORTS	BEAM SECTION	SUPPORT TYPE BA or S	OMNI COUPLER	ATTACHMENT METHOD	MOUNTING METHOD	HORIZONTAL CLEARANCE* (ft.)	SUPPORT SPACING	LENGTH (ft)			LEFT SUPPORT (ft)			CENTER SUPPORT (ft)			RIGHT SUPPORT (ft)			SUPPORT WEIGHTS		FOOTINGS				FIELD VERIFIED SEE NOTE 2 (mm/dd/yy)
NUMBER	TYPE										SIZE (in.) w x h	SNS HT "H"	MTG HT "C"	EMBED-MENT	S	L	LENGTH	S	L	LENGTH	S	L	LENGTH	B/A (lbs.)	SIMPLE (lbs.)	DIAMETER (ft.)	DEPTH (ft.)	REINFORCED (c.y.)	
SP23129 #1	A	156 x 90	7.50	7.00	3.5	N/A	N/A	N/A	30.00	7.62	3.67	18.17	21.67	0.00	0.00	0.00	3.08	17.58	21.08	591.00	0	1.5	4	0.52	0.00				
SP23129 #2	A	156 x 90	7.50	7.00	3.5	N/A	N/A	N/A	20.00	7.62	1.50	16.00	19.50	0.00	0.00	0.00	2.50	17.00	20.50	0.00	480	1.5	4	0.52	0.00				
SP23130 #1	B	120 x 48	4.00	7.00	3.0	N/A	N/A	N/A	20.00	5.86	2.00	13.00	16.00	0.00	0.00	0.00	4.08	15.08	18.08	302.42	0	1.0	3.5	0.00	0.20				
SP23130 #2	B	120 x 48	4.00	7.00	3.0	N/A	N/A	N/A	20.00	5.86	3.00	14.00	17.00	0.00	0.00	0.00	4.42	15.42	18.42	0.00	272.734	1.0	3.5	0.00	0.20				
TOTAL		893.42		752.73		TOTAL		TOTAL		1.05		0.41		USE:		894.00		753.00		2.00		1.00							

PLAN PREPARED BY: N.C.D.O.T. SIGNING AND DELINEATION UNIT

A. I. ALQUDWAH, PE SIGNING & DELINEATION REGIONAL ENGINEER

D. M. EATON, PE SIGNING & DELINEATION PROJECT DESIGN ENGINEER

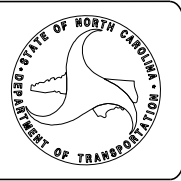


INDEX

SHEET NO.	DESCRIPTION
SIGN-1	TITLE SHEET, SUPPORT INFORMATION
SIGN-2 Thru 5	SIGNING PLAN SHEETS

ALL AMERICAN FRWY - FORT LIBERTY ACP

03/28/23 C:\Data\stuf\Div6\Fort Bragg-All American Frwy\Fort Liberty ACP_Sign1.dgn 8/17/99

MATCHLINE SEE SHEET 3

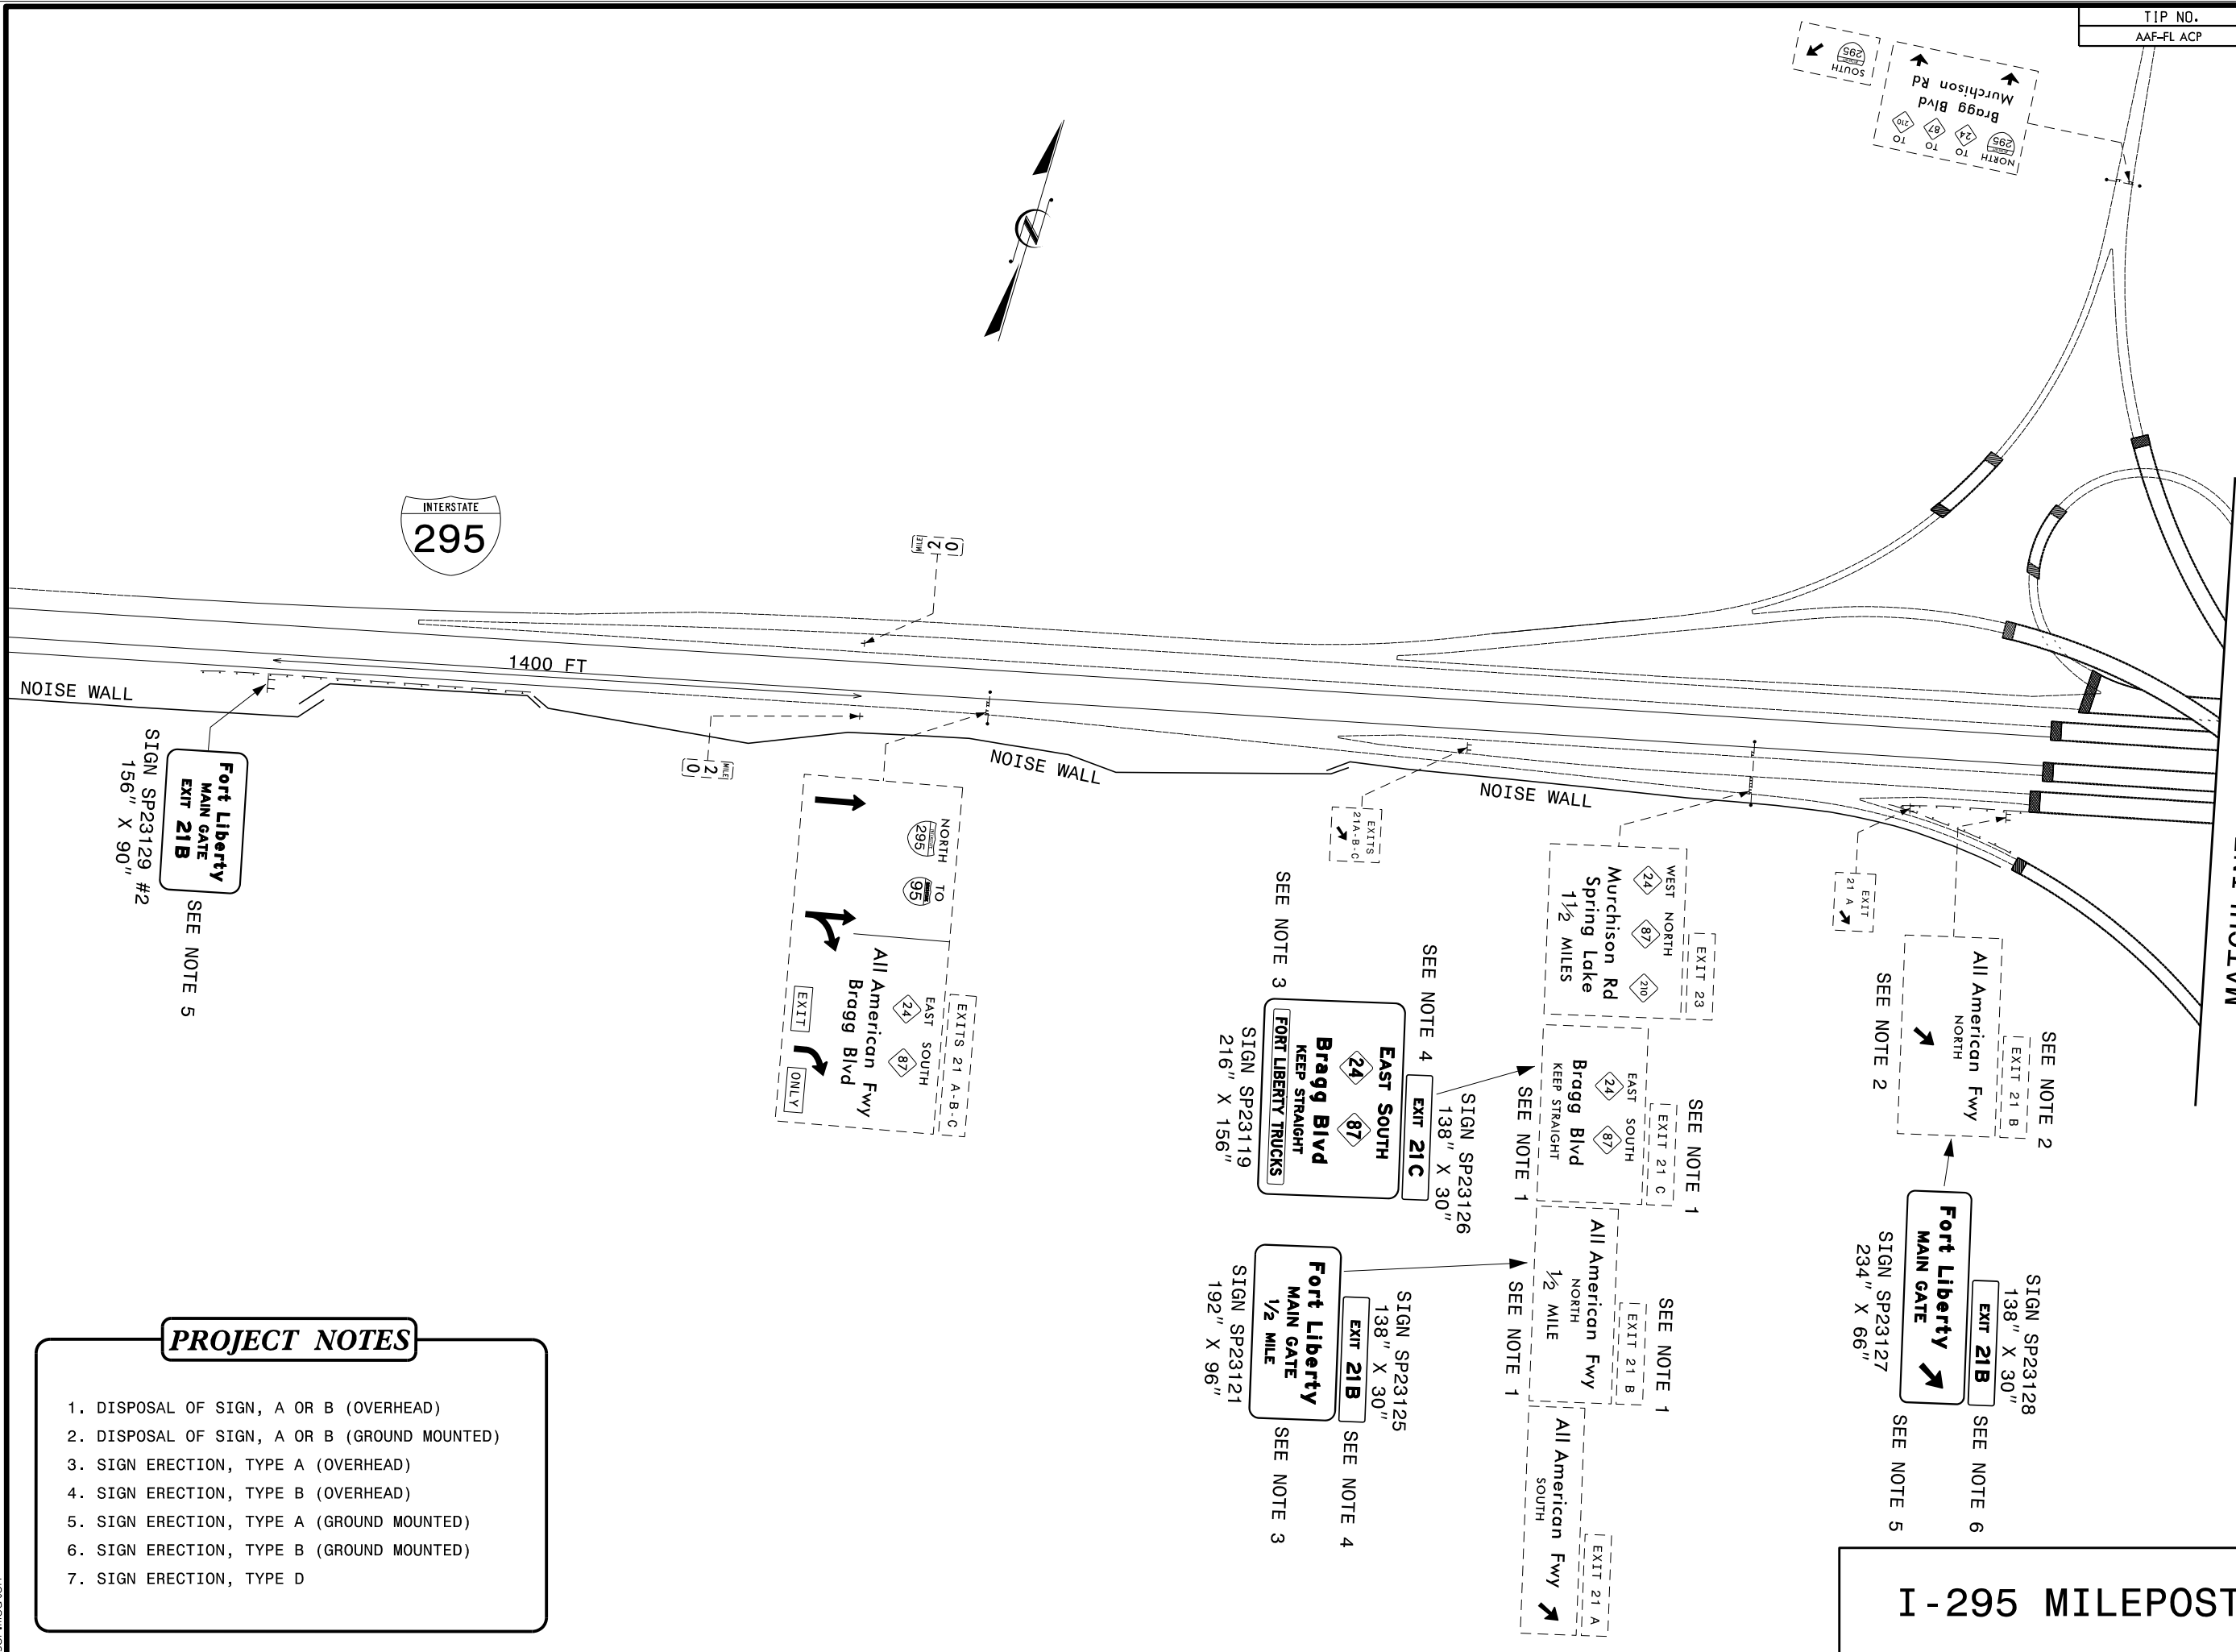


PROJECT NOTES

1. DISPOSAL OF SIGN, A OR B (OVERHEAD)
2. DISPOSAL OF SIGN, A OR B (GROUND MOUNTED)
3. SIGN ERECTION, TYPE A (OVERHEAD)
4. SIGN ERECTION, TYPE B (OVERHEAD)
5. SIGN ERECTION, TYPE A (GROUND MOUNTED)
6. SIGN ERECTION, TYPE B (GROUND MOUNTED)
7. SIGN ERECTION, TYPE D

I - 295 MILEPOST 20

03/28/23 C:\Data\stuff\Div6\Fort Bragg-All American Frwy\Fort Liberty ACP_Sign2.dgn User:meaton

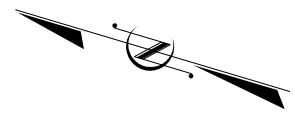

MATCHLINE SEE SHEET 4



PROJECT NOTES

1. DISPOSAL OF SIGN, A OR B (OVERHEAD)
2. DISPOSAL OF SIGN, A OR B (GROUND MOUNTED)
3. SIGN ERECTION, TYPE A (OVERHEAD)
4. SIGN ERECTION, TYPE B (OVERHEAD)
5. SIGN ERECTION, TYPE A (GROUND MOUNTED)
6. SIGN ERECTION, TYPE B (GROUND MOUNTED)
7. SIGN ERECTION, TYPE D

Fort Liberty
MAIN GATE
←
SIGN SP23124
234" X 66"
SEE NOTE 3

EXIT 21B
←
SIGN SP23125
138" X 30"
SEE NOTE 4

All American Fwy
←
EXIT 21B
SEE NOTE 1

All American Fwy
↑
EXIT 21A
SEE NOTE 1

All American Fwy
↑
EXIT 21A
LANE ENDS
1000 FT
↑
EXIT ONLY

SEE NOTE 9
CHECK POINT AHEAD
#2
SIGN SP23130
120" X 48"
FROM BRIDGE END
LOCATED 50 FT

Non DOD ID and
Trucks Stay in
Left Lane
→

SEE NOTE 6
CHECK POINT
AHEAD
SIGN SP23130 #1
120" X 48"

Gruber Rd
EXIT 34
1 MILE

EXITS
21C 21B

Speed Zone
35 MPH
Begins
4000 Feet

TO TO TO
295 295 295
TO TO TO
24 87 210
Bragg Blvd
Murchison Rd
EXIT ONLY

SEE NOTE 1
Fort Liberty/ACP
Prepare to Stop
→

SIGN SP23123
210" X 30"
CHECK POINT AHEAD
SEE NOTE 3

Fort Liberty
MAIN GATE
→
SEE NOTE 3

SIGN SP23122
210" X 102"
SEE NOTE 3

All American Frwy

All American Frwy

MATCHLINE SEE SHEET 2

MATCHLINE SEE SHEET 5

I-295 MILEPOST 21

03/28/23 C:\Data\stuf\Div6\Fort Bragg-All American Frwy\Fort Liberty ACP_Sign3.dgn User:meaton

MATCHLINE SEE SHEET 3

Bragg Blvd


Bragg Blvd



- PROJECT NOTES**
1. DISPOSAL OF SIGN, A OR B (OVERHEAD)
 2. DISPOSAL OF SIGN, A OR B (GROUND MOUNTED)
 3. SIGN ERECTION, TYPE A (OVERHEAD)
 4. SIGN ERECTION, TYPE B (OVERHEAD)
 5. SIGN ERECTION, TYPE A (GROUND MOUNTED)
 6. SIGN ERECTION, TYPE B (GROUND MOUNTED)
 7. SIGN ERECTION, TYPE D


I - 295 MILEPOST 22

C:\Data\stuf\Div6\Fort Bragg-All American Frwy\Fort Liberty ACP_Sign4.dgn
User:meaton

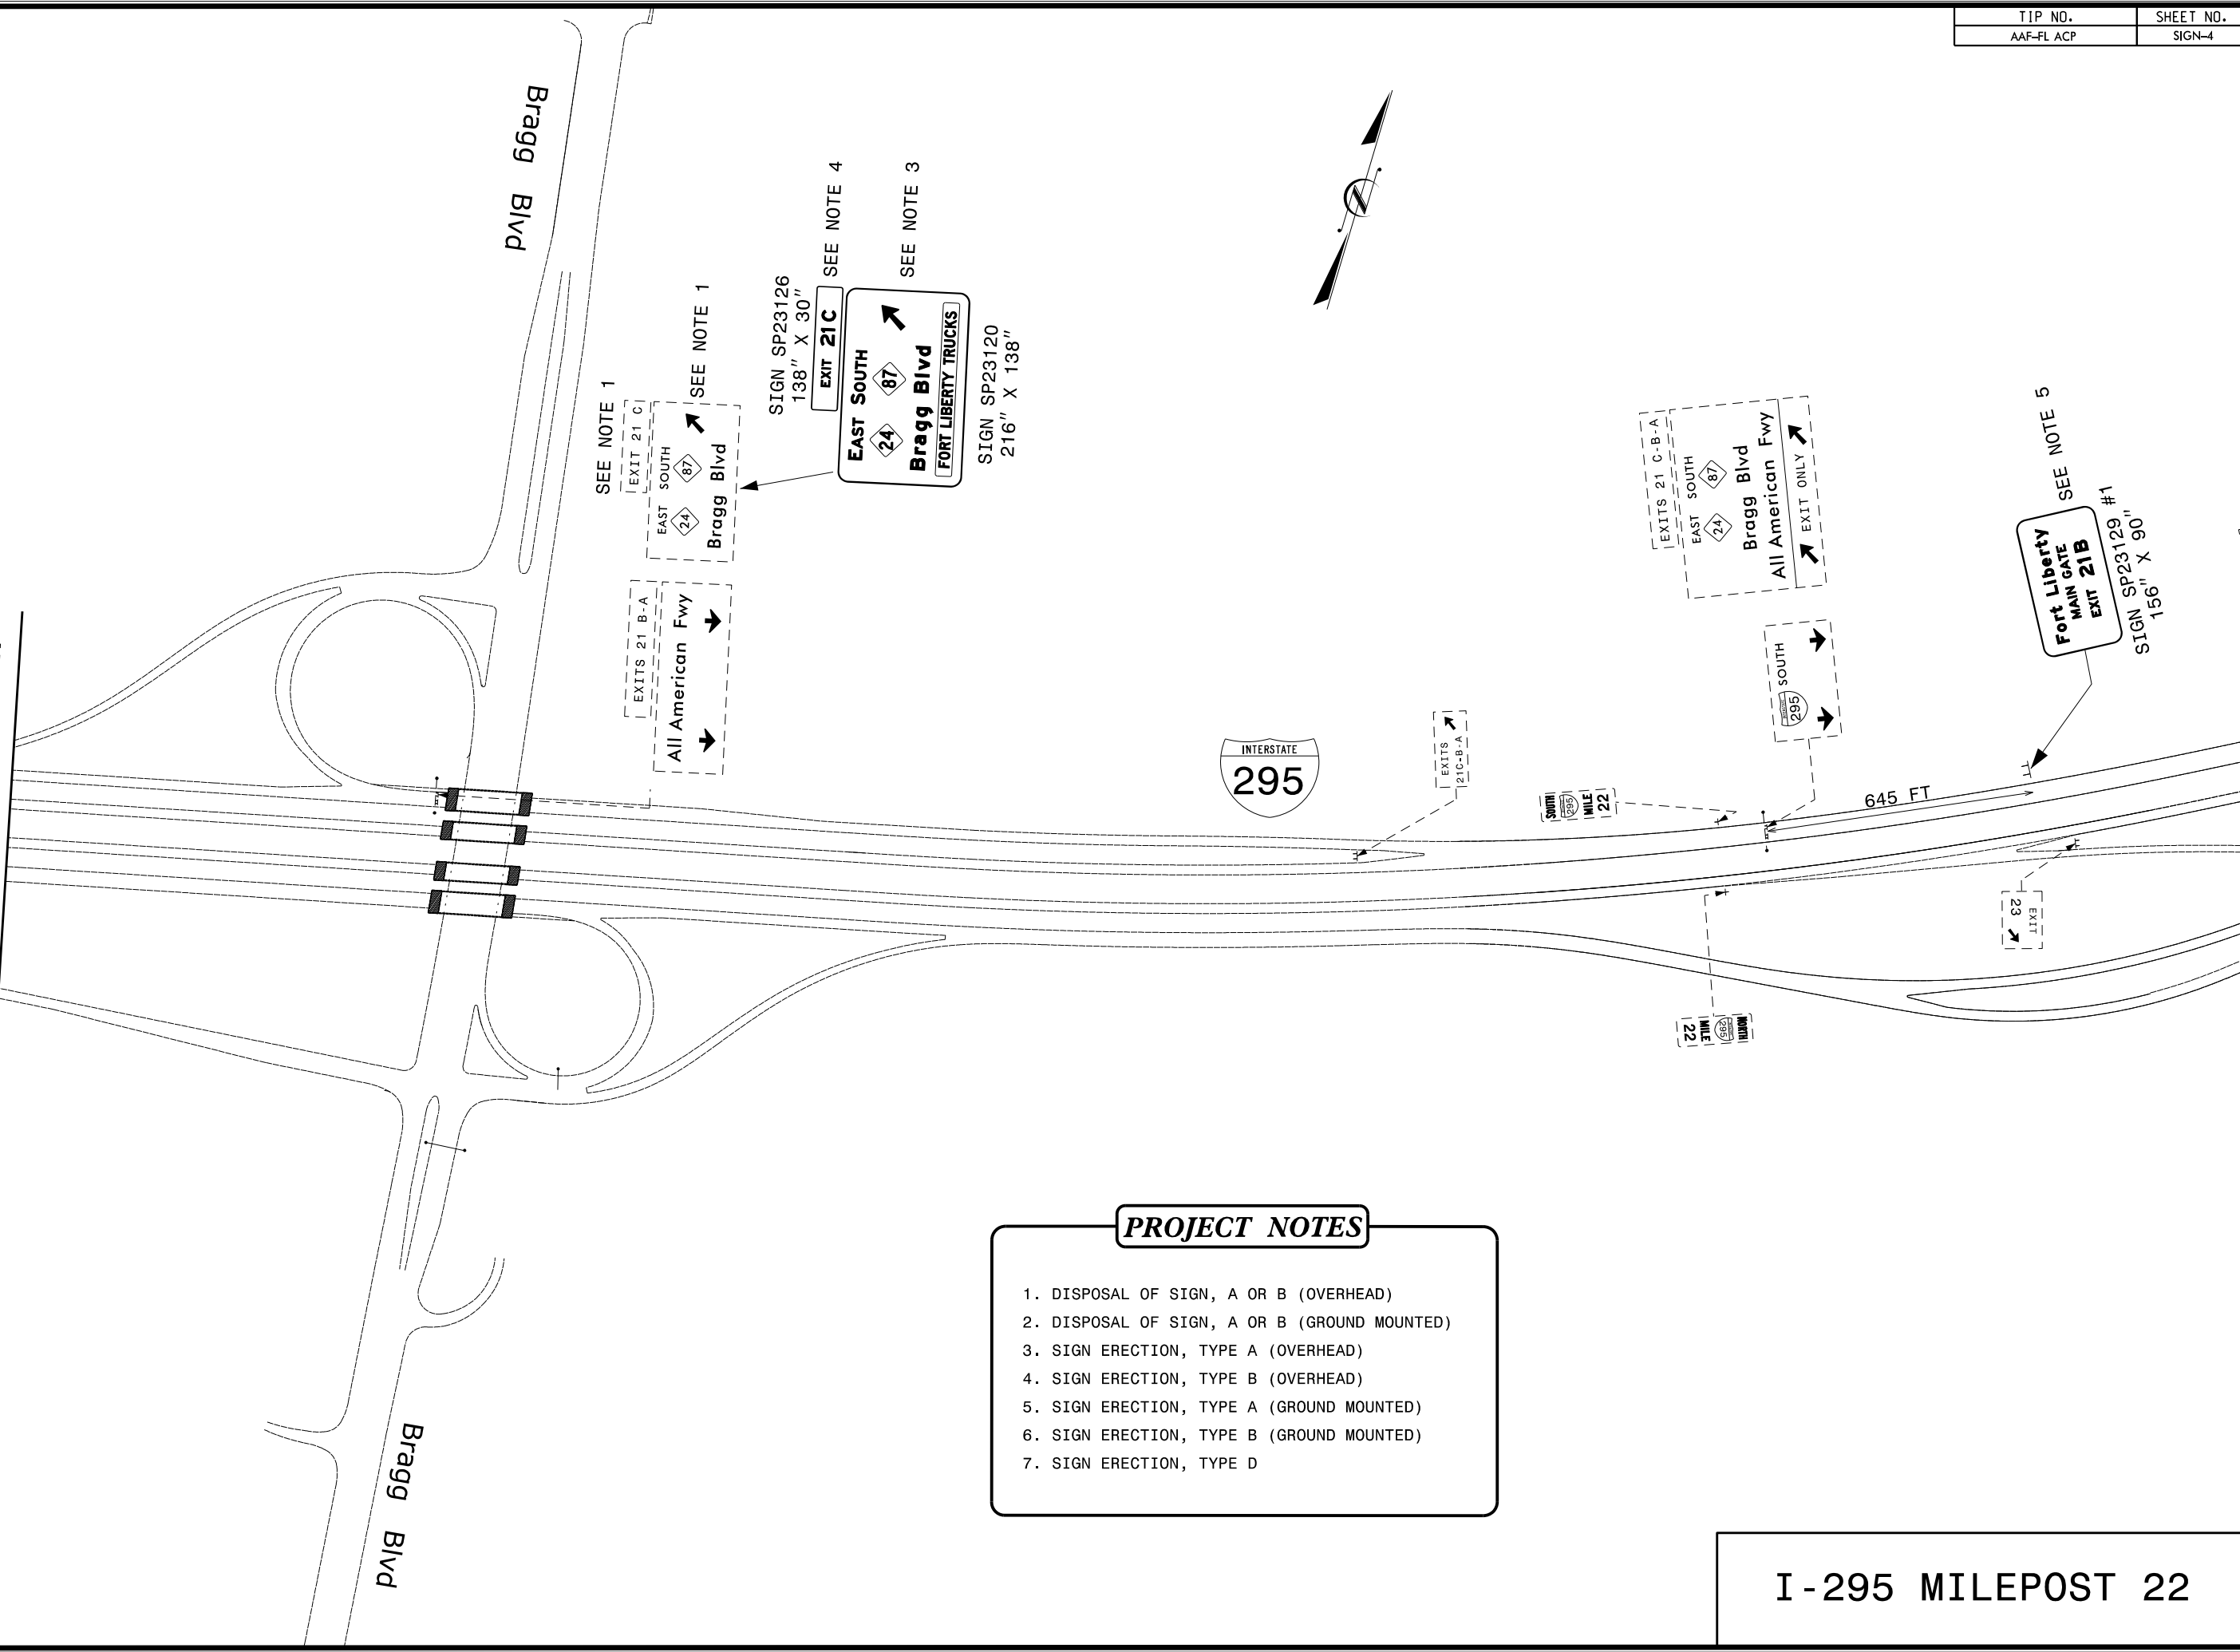



MATCHLINE SEE SHEET 3

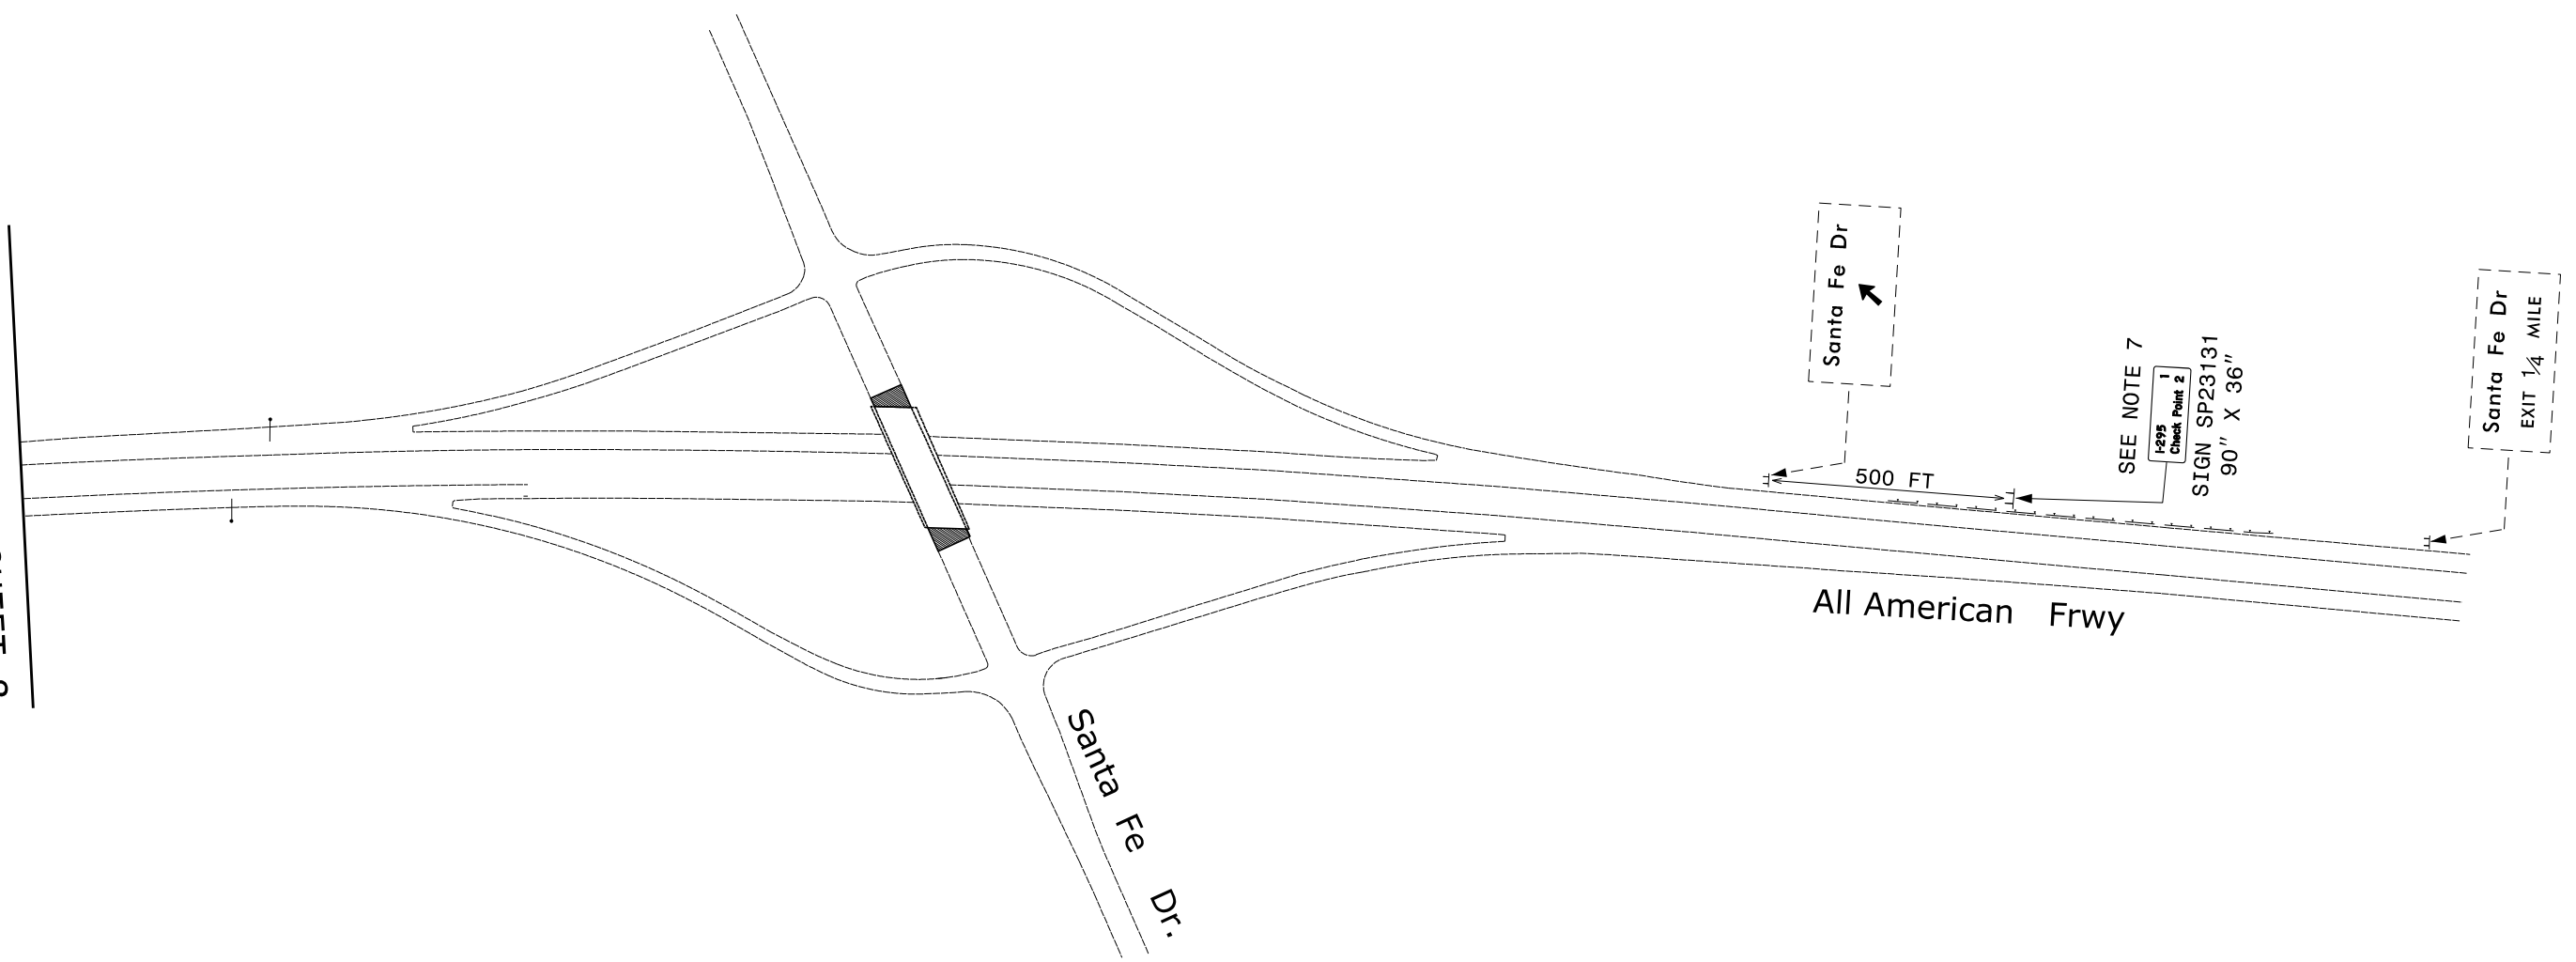

PROJECT NOTES

1. DISPOSAL OF SIGN, A OR B (OVERHEAD)
2. DISPOSAL OF SIGN, A OR B (GROUND MOUNTED)
3. SIGN ERECTION, TYPE A (OVERHEAD)
4. SIGN ERECTION, TYPE B (OVERHEAD)
5. SIGN ERECTION, TYPE A (GROUND MOUNTED)
6. SIGN ERECTION, TYPE B (GROUND MOUNTED)
7. SIGN ERECTION, TYPE D

**ALL AMERICAN FRWY
& SANTA FE DR**