

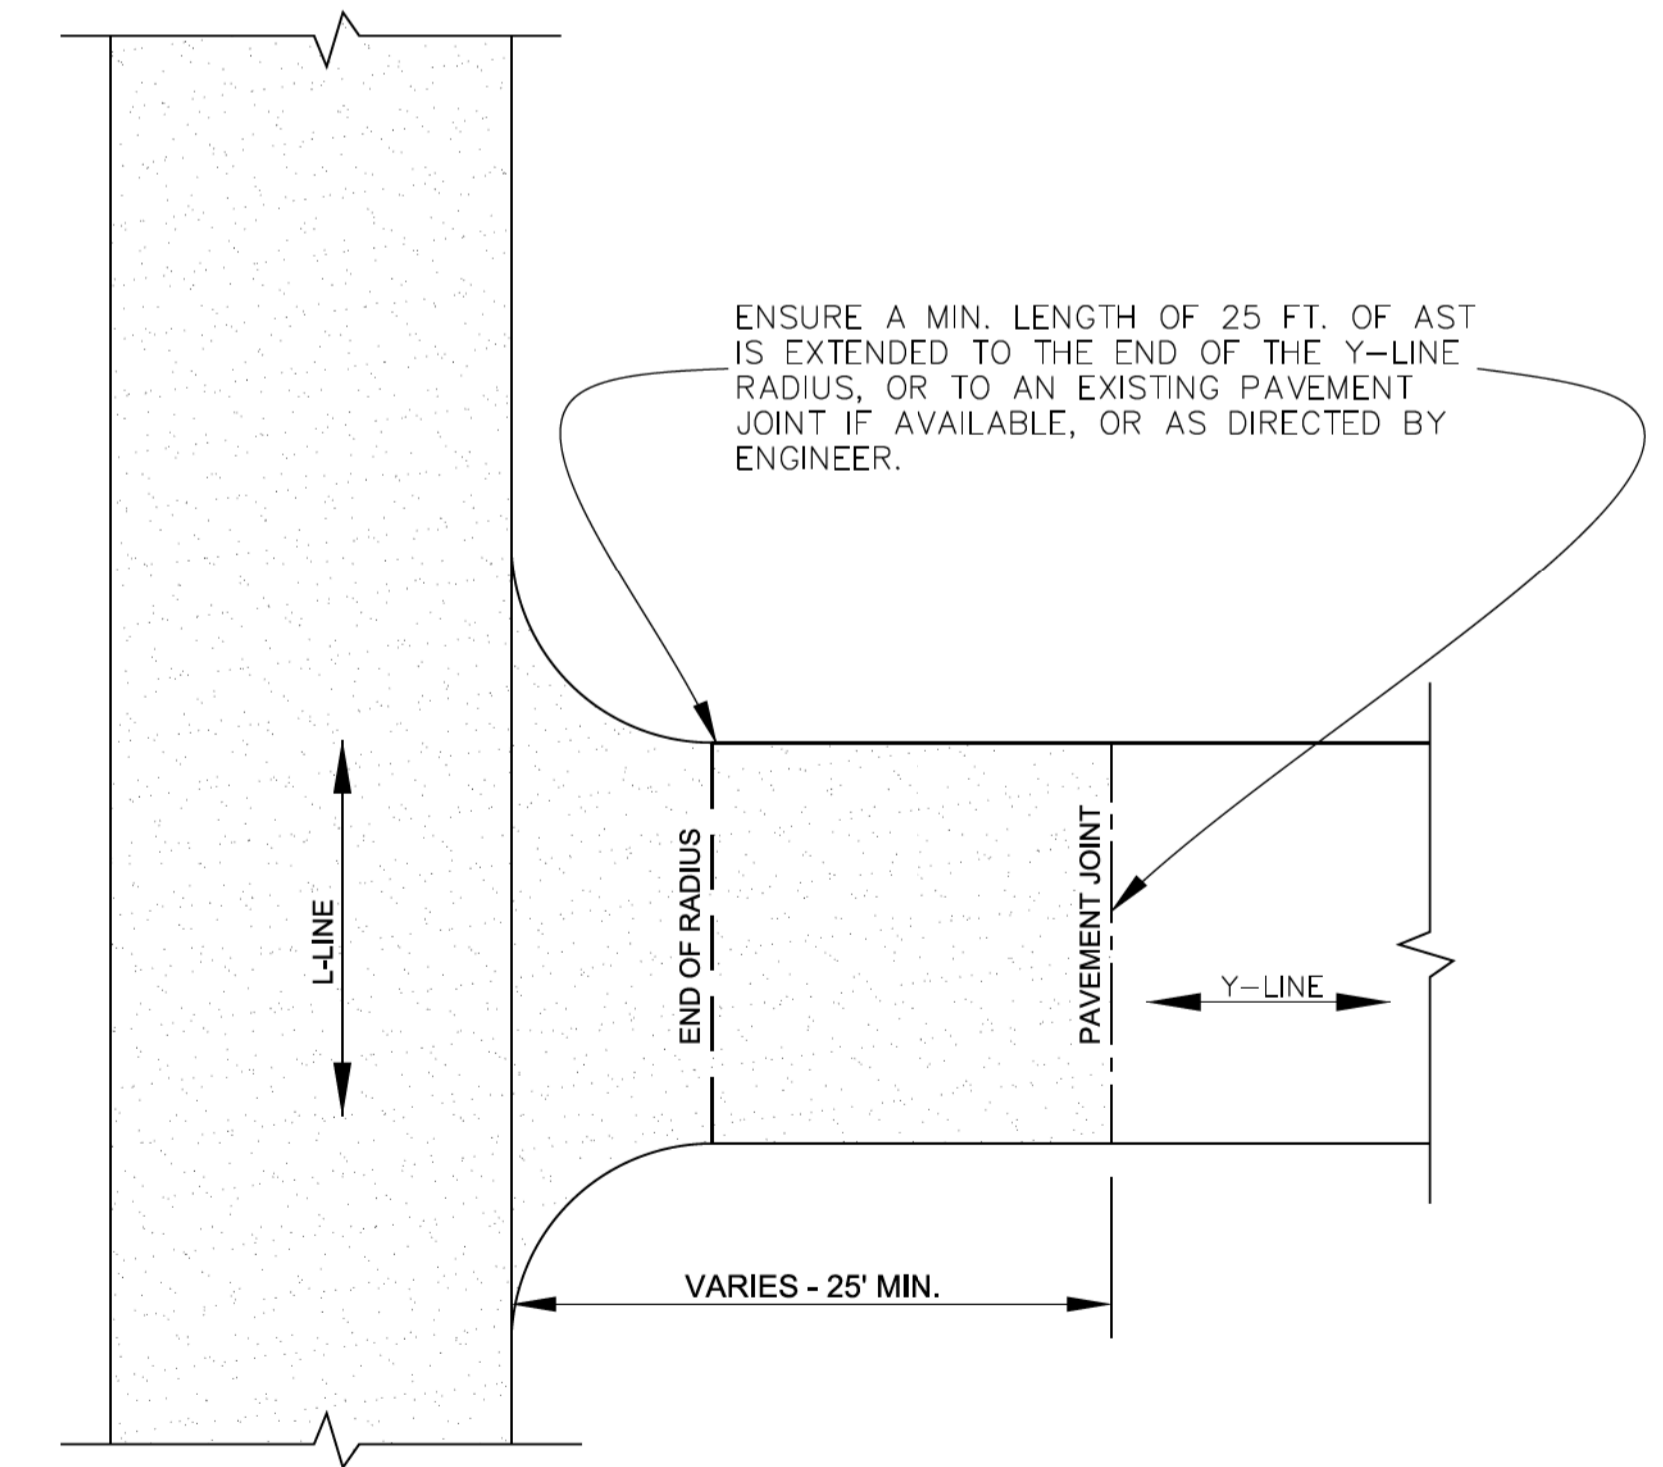
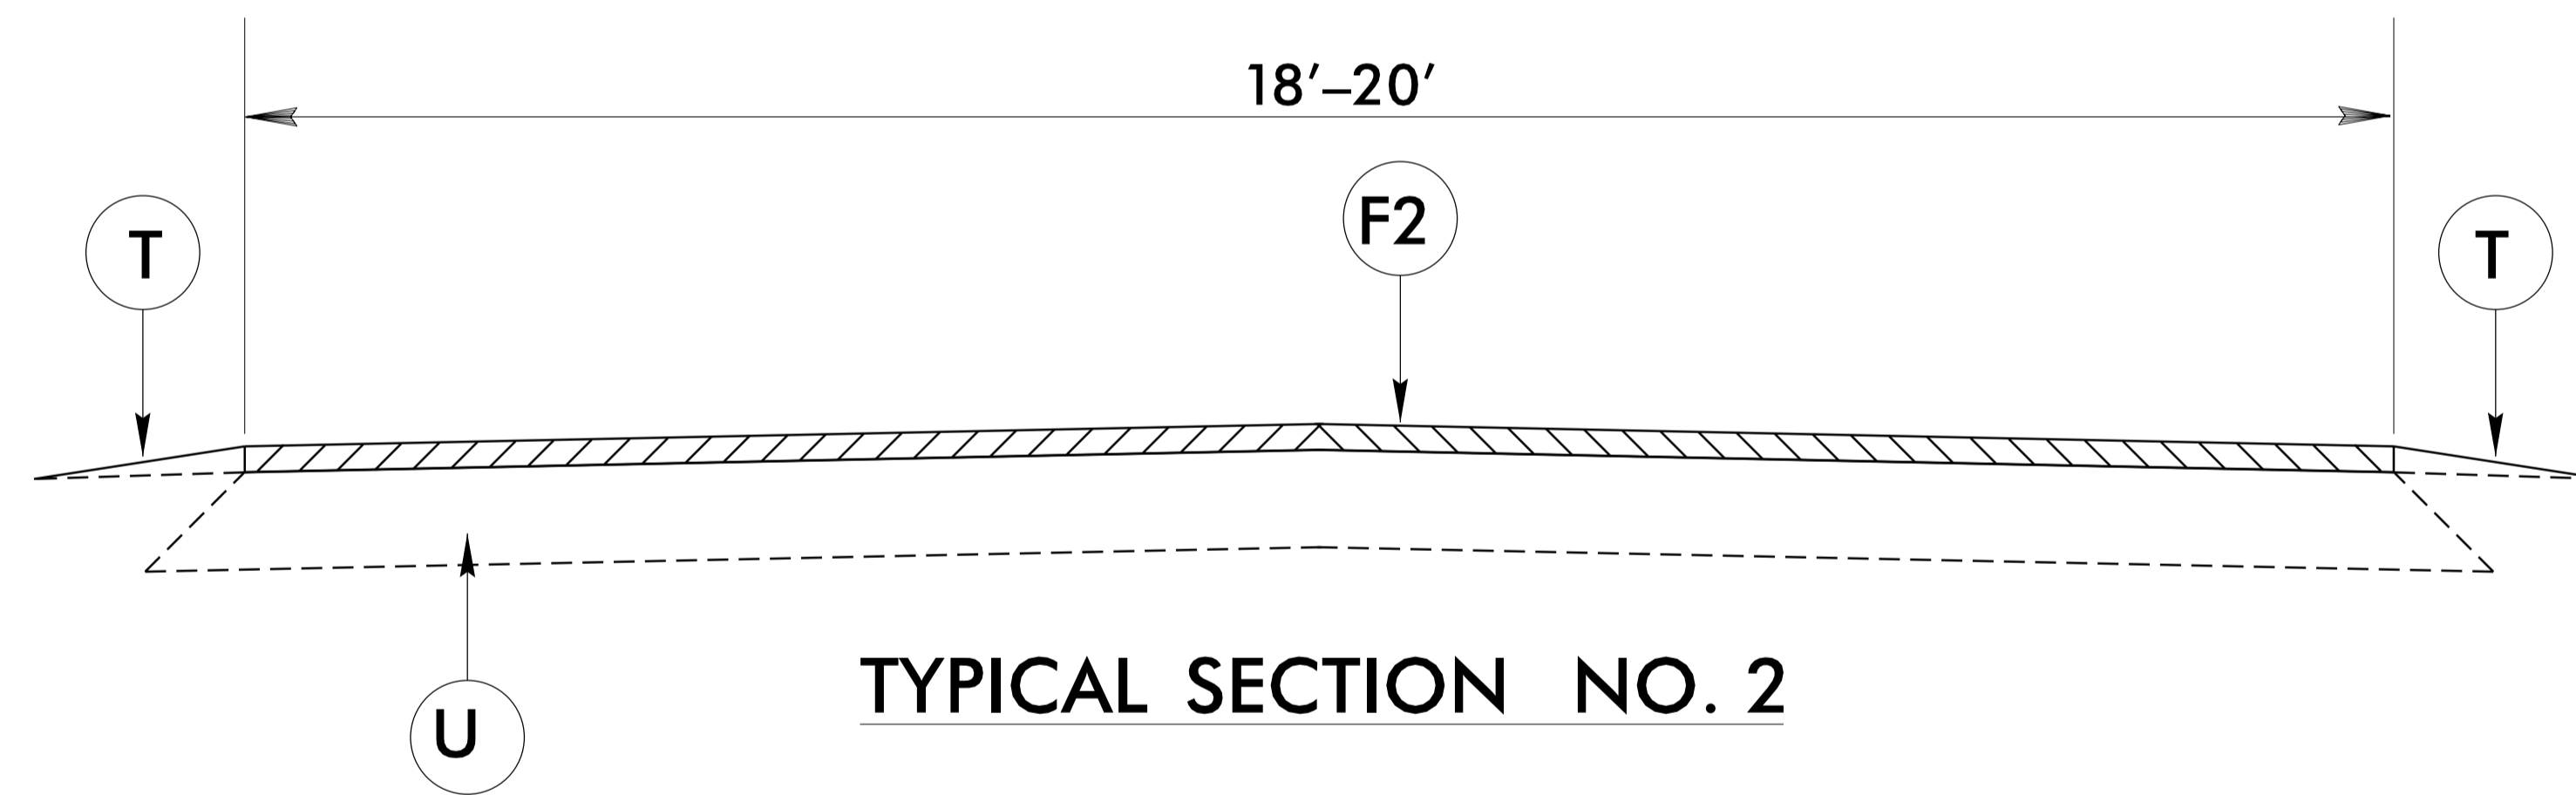


PAVEMENT SCHEDULE	
F1	DOUBLE SEAL PLACED ACCORDING TO THE SPECIAL PROVISIONS
F2	TRIPLE SEAL PLACED ACCORDING TO THE SPECIAL PROVISIONS
T	EXISTING SHOULDER
U	EXISTING ASPHALT

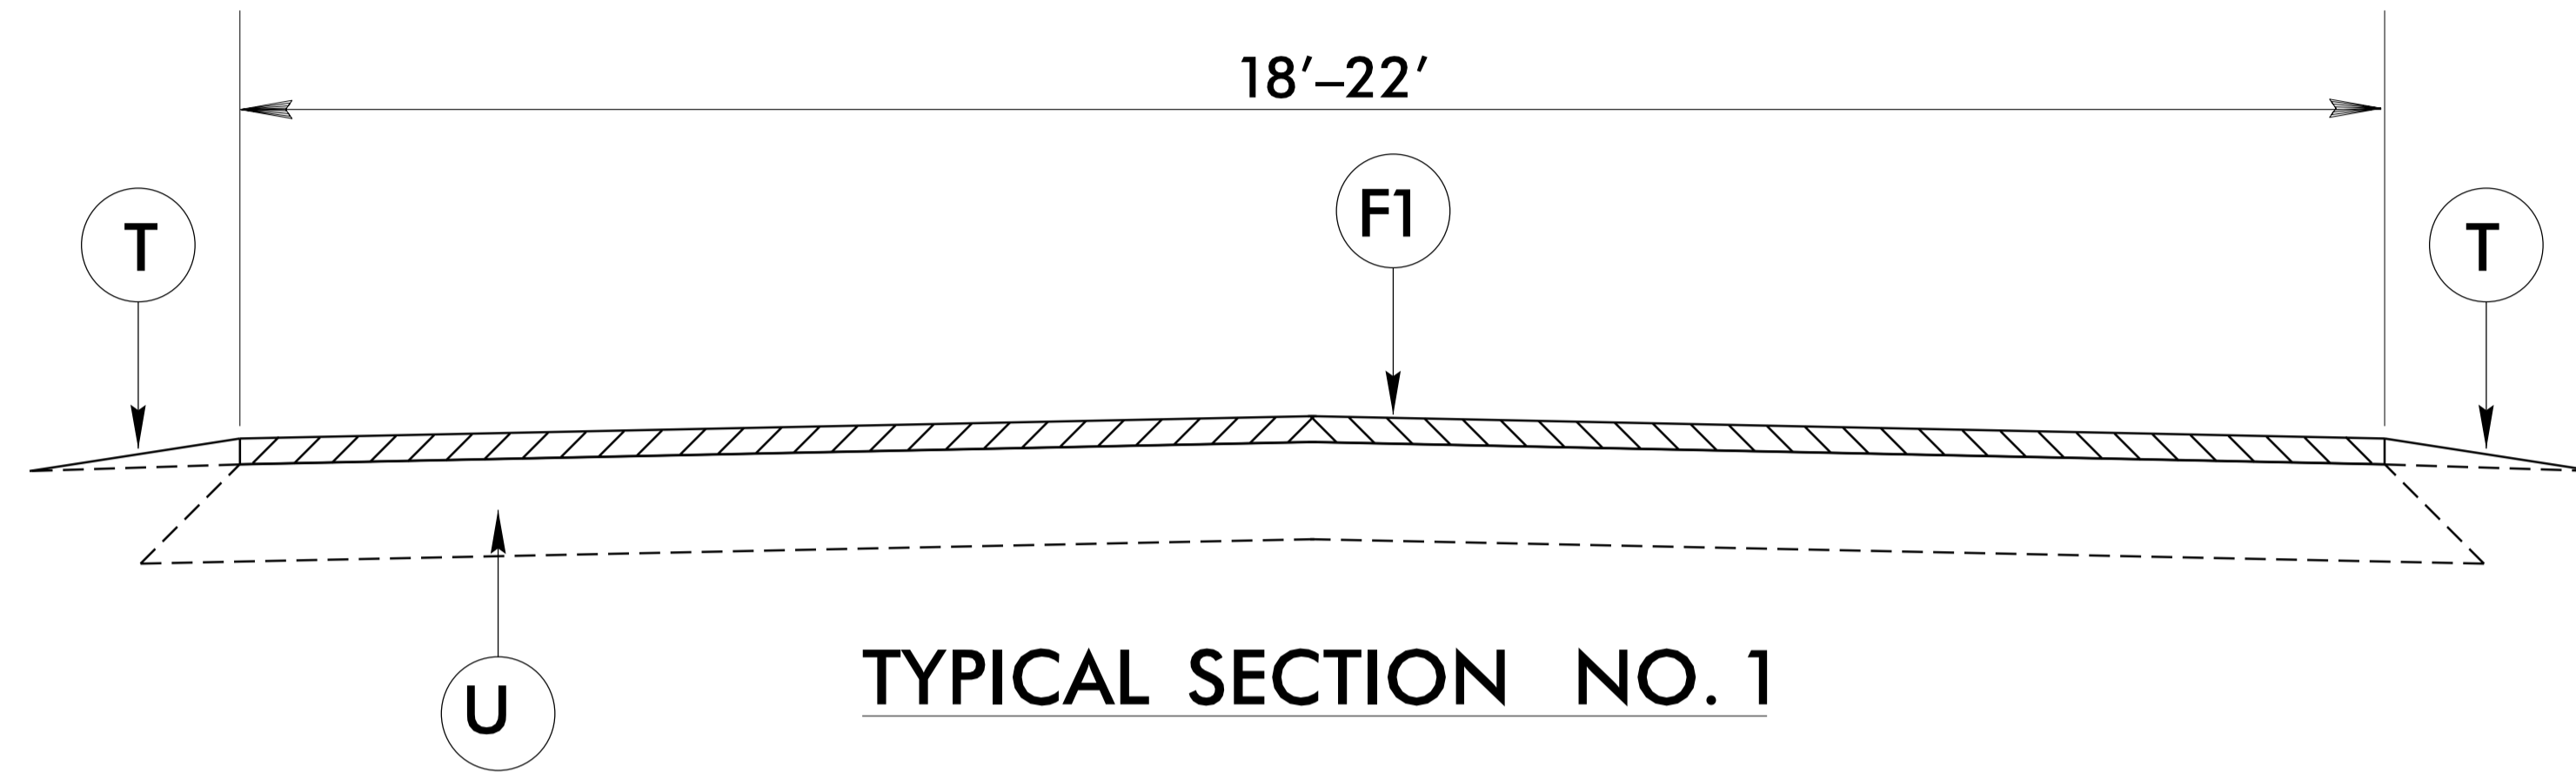

SIGNING FOR ASPHALT SURFACE TREATMENT

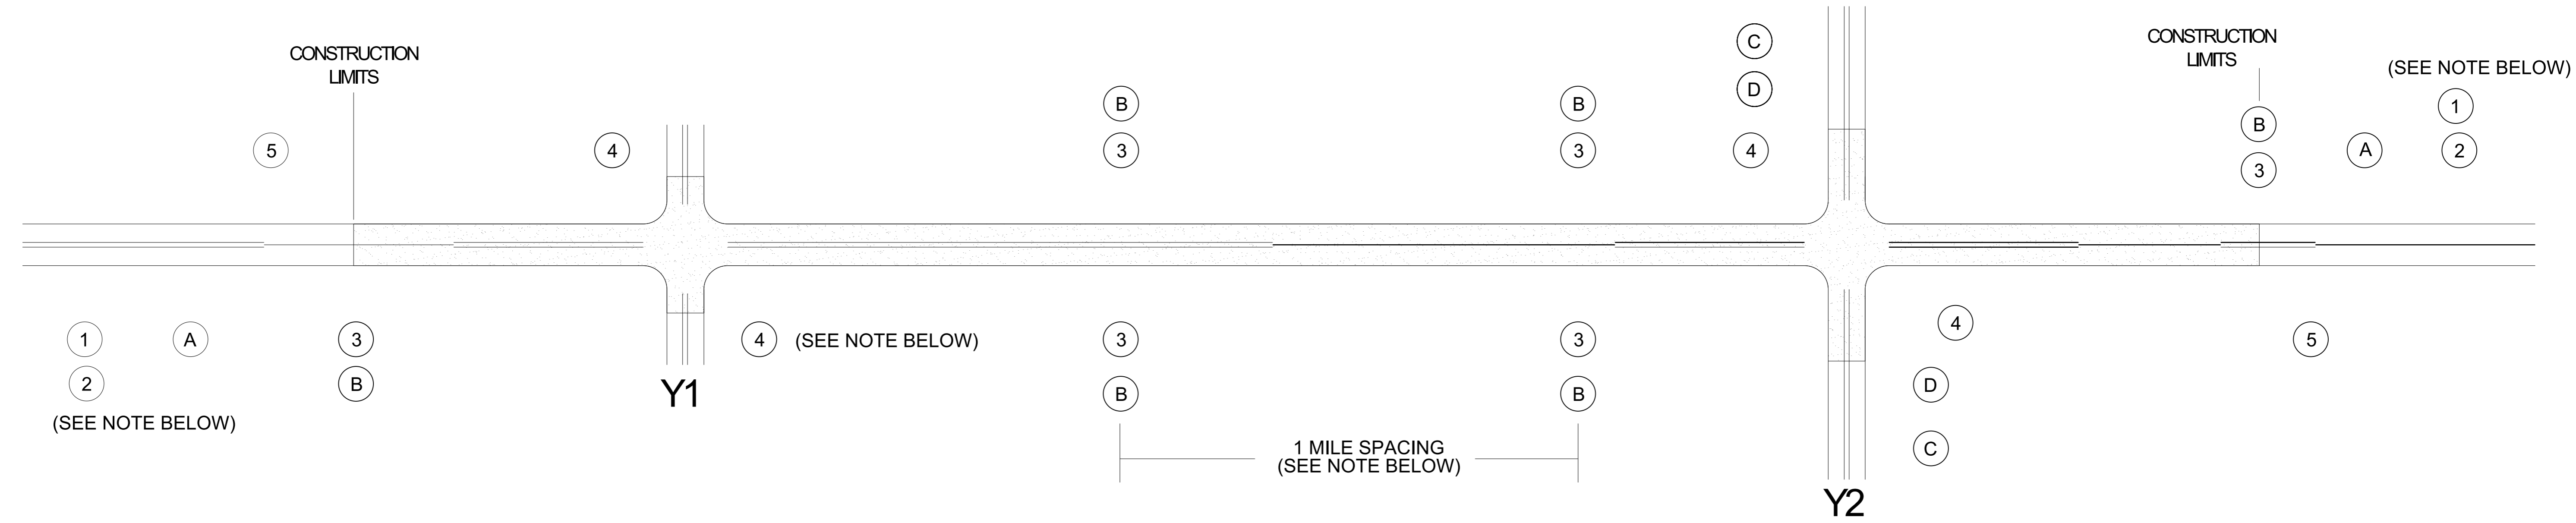

MAINLINE (-L-) SIGNING

-Y- LINE SIGNING

SIGNING NOTES AND PLACEMENT PER DIRECTION	① ②	 <small>W20-1 48" X 48"</small> <small>W7-3aP 24" X 18"</small>	<p>PLACE 1000' PRIOR TO BEGINNING OF CONSTRUCTION LIMITS.</p> <p>#2 SIGN ONLY USED WHEN RESURFACING LIMITS ARE 2 OR MORE MILES IN LENGTH. ROUND UP TO NEXT WHOLE NUMBER. (NO FRACTIONAL OR DECIMAL NUMBERS)</p>
	③	 <small>W8-7 48" X 48"</small> <small>SP 48" X 48"</small>	<p>ALTERNATE THE FOLLOWING TWO SIGNS:</p> <p>STARTING WITH "LOOSE GRAVEL" (W8-7) FOLLOWED BY "UNMARKED PAVEMENT".</p> <p>PLACE INITIALLY AT THE CONSTRUCTION LIMITS AND SPACED 1 MILE APART THEREAFTER. IF NO -Y- LINES EXIST, PLACE 2ND SET 1/2 MILE FROM THE CONSTRUCTION LIMITS AND THEN SPACE 1 MILE THEREAFTER.</p>
	A	 <small>W3-5A 48" X 48"</small>	<p>PLACE 500' PRIOR TO BEGINNING OF CONSTRUCTION LIMITS.</p>
	B	 <small>G20-5aP 36" X 24"</small> <small>R2-1 36" X 48"</small>	<p>PLACE INITIALLY AT THE CONSTRUCTION LIMITS AND SPACED 1 MILE APART THEREAFTER. IF NO -Y- LINES EXIST, PLACE 2ND SET 1/2 MILE FROM THE CONSTRUCTION LIMITS AND THEN SPACE 1 MILE THEREAFTER. SPEED LIMIT SIGN MAY BE PLACED ON SAME PART AS LOOSE GRAVEL SIGN, IF DESIRED. IF SO, ELIMINATE WORK ZONE SIGN (G20-5aP).</p>
	④	 <small>SP 13106 48" X 48"</small>	<p>THESE ARE FOR -Y- LINES THAT ARE "THROUGH" ROADWAYS. DEAD END AND SUBDIVISION ROADS ARE NOT "THROUGH" ROADWAYS. INSTALL 500' +/- FROM EACH -Y- LINE APPROACH AS SHOWN ABOVE. FOR MULTIPLE -Y- LINES THAT ARE SEPARATED BY 0.25 MILES OR LESS, TREAT AS A SINGLE UNIT AND INSTALL WITHIN 500' OF EACH APPROACH. A MAXIMUM OF 2 SIGN SETS PER MILE. DO NOT INSTALL WHEN -Y- LINES ARE WITHIN 0.5 MILES FROM "END ROAD WORK" SIGN.</p>
	⑤	 <small>G20-2 A 48" X 24"</small>	<p>PLACE 500' FOLLOWING THE END OF CONSTRUCTION LIMITS.</p>

ADVANCE WARNING PORTABLE SIGNS MAY BE USED IN LIEU OF STATIONARY SIGNS ALONG THE -Y- LINE AS SHOWN BELOW. REMOVE UPON COMPLETION OF WORK EACH DAY. UNDER NO CIRCUMSTANCES SHALL PORTABLE SIGNS BE LEFT IN PLACE WHEN NO CONSTRUCTION ACTIVITY IS OCCURRING, OR WHEN CONTRACTOR IS NOT ON SITE.

③

W20-1
48" X 48"

PLACED 500' IN ADVANCE OF FLAGGER.

④

W20-7 A
48" X 48"

PLACED 250' IN ADVANCE OF FLAGGER.

NO REQUIRED STATIONARY SIGNING FOR THE FOLLOWING -Y- LINE CONDITIONS:

- 1 SUBDIVISION ROADS
- 2 DEAD END ROADS

LEGEND

STATIONARY SIGN
DIRECTION OF TRAFFIC FLOW

OR OTHER ENGINEER APPROVED METHOD

NOTE:
IT IS THE CONTRACTOR'S RESPONSIBILITY TO ENSURE THE PROPER PLACEMENT AND LOCATION OF WORK ZONE SIGNING PER THE STANDARD DRAWING. NCDOT HAS THE RIGHT TO INSPECT THE PLANNED LOCATIONS AND REQUIRE ADJUSTMENT BY THE CONTRACTOR, AS NEEDED, OR AS DIRECTED BY THE ENGINEER.

ADVANCE WARNING SIGNS
FOR
ASPHALT SURFACE
TREATMENTS