


**This electronic collection of documents is provided
for the convenience of the user
and is Not a Certified Document –**

**The documents contained herein were originally issued
and sealed by the individuals whose names and license
numbers appear on each page, on the dates appearing
with their signature on that page.**

**This file or an individual page
shall not be considered a certified document.**

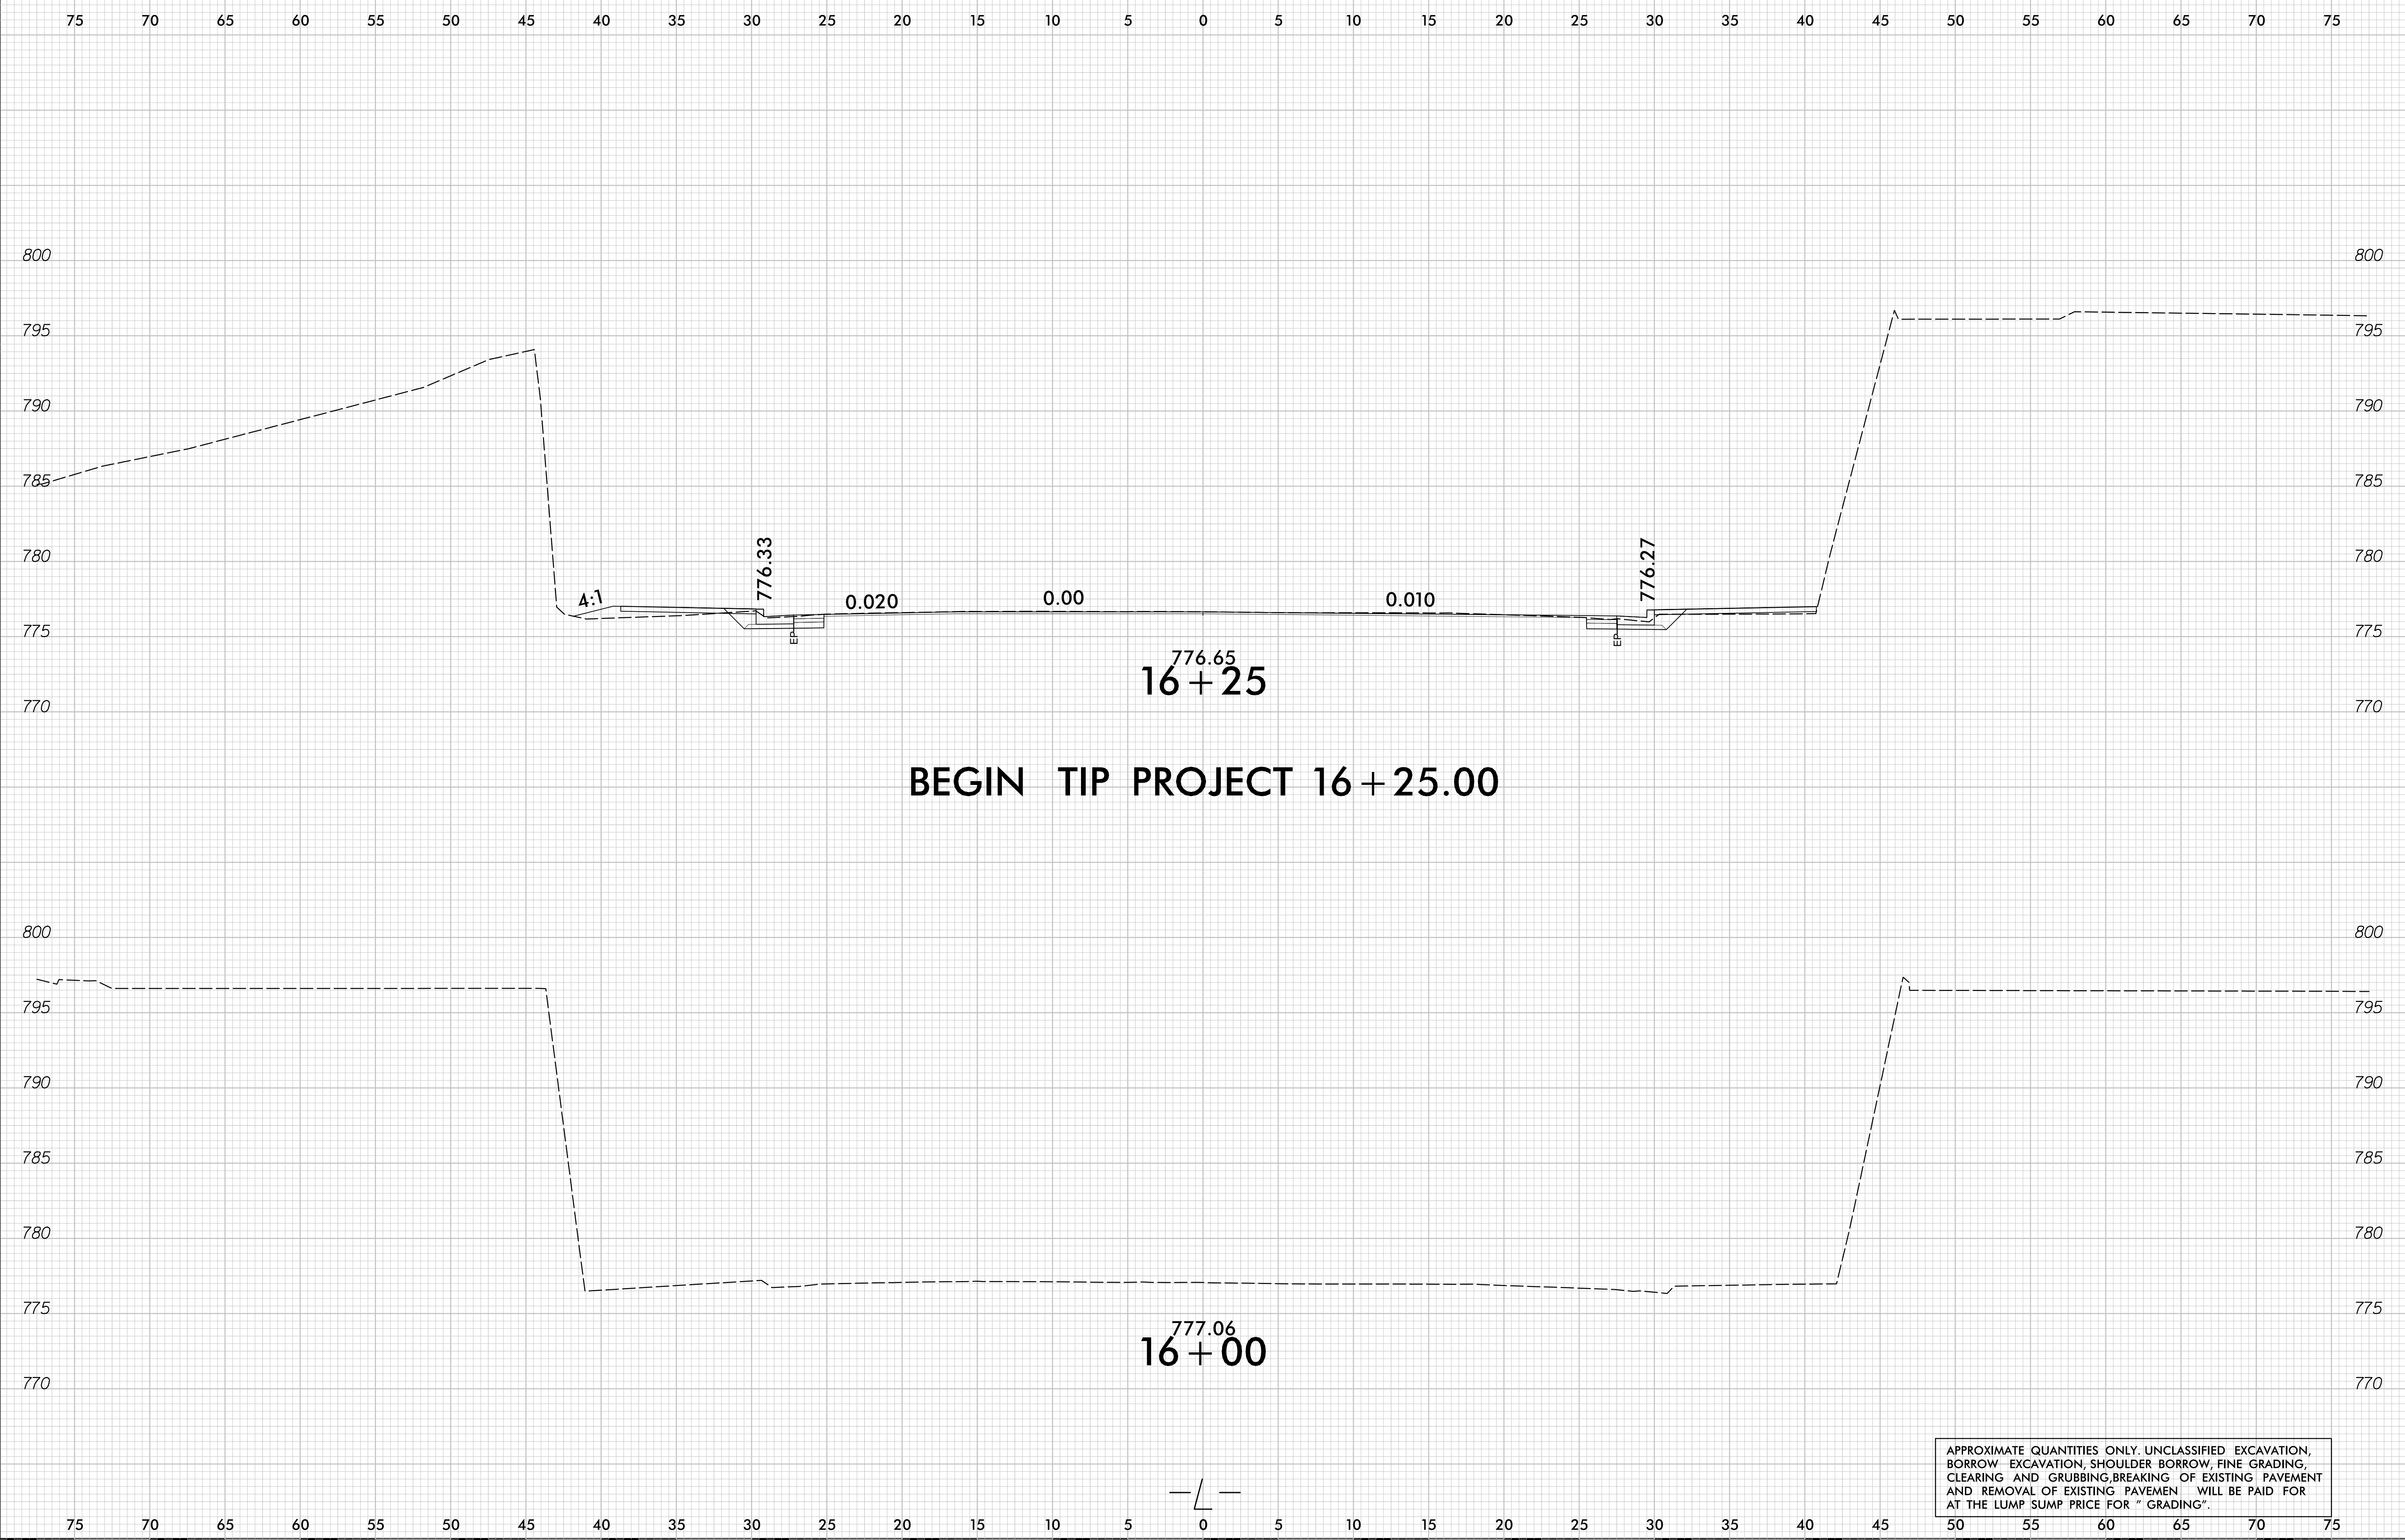

BEGIN TIP PROJECT 16+25.00

777.06
16+00


APPROXIMATE QUANTITIES ONLY. UNCLASSIFIED EXCAVATION, BORROW EXCAVATION, SHOULDER BORROW, FINE GRADING, CLEARING AND GRUBBING, BREAKING OF EXISTING PAVEMENT AND REMOVAL OF EXISTING PAVEMENT WILL BE PAID FOR AT THE LUMP SUM PRICE FOR "GRADING".

6/23/16



PROJ. REFERENCE NO.
U-5841

SHEET NO.
X-2


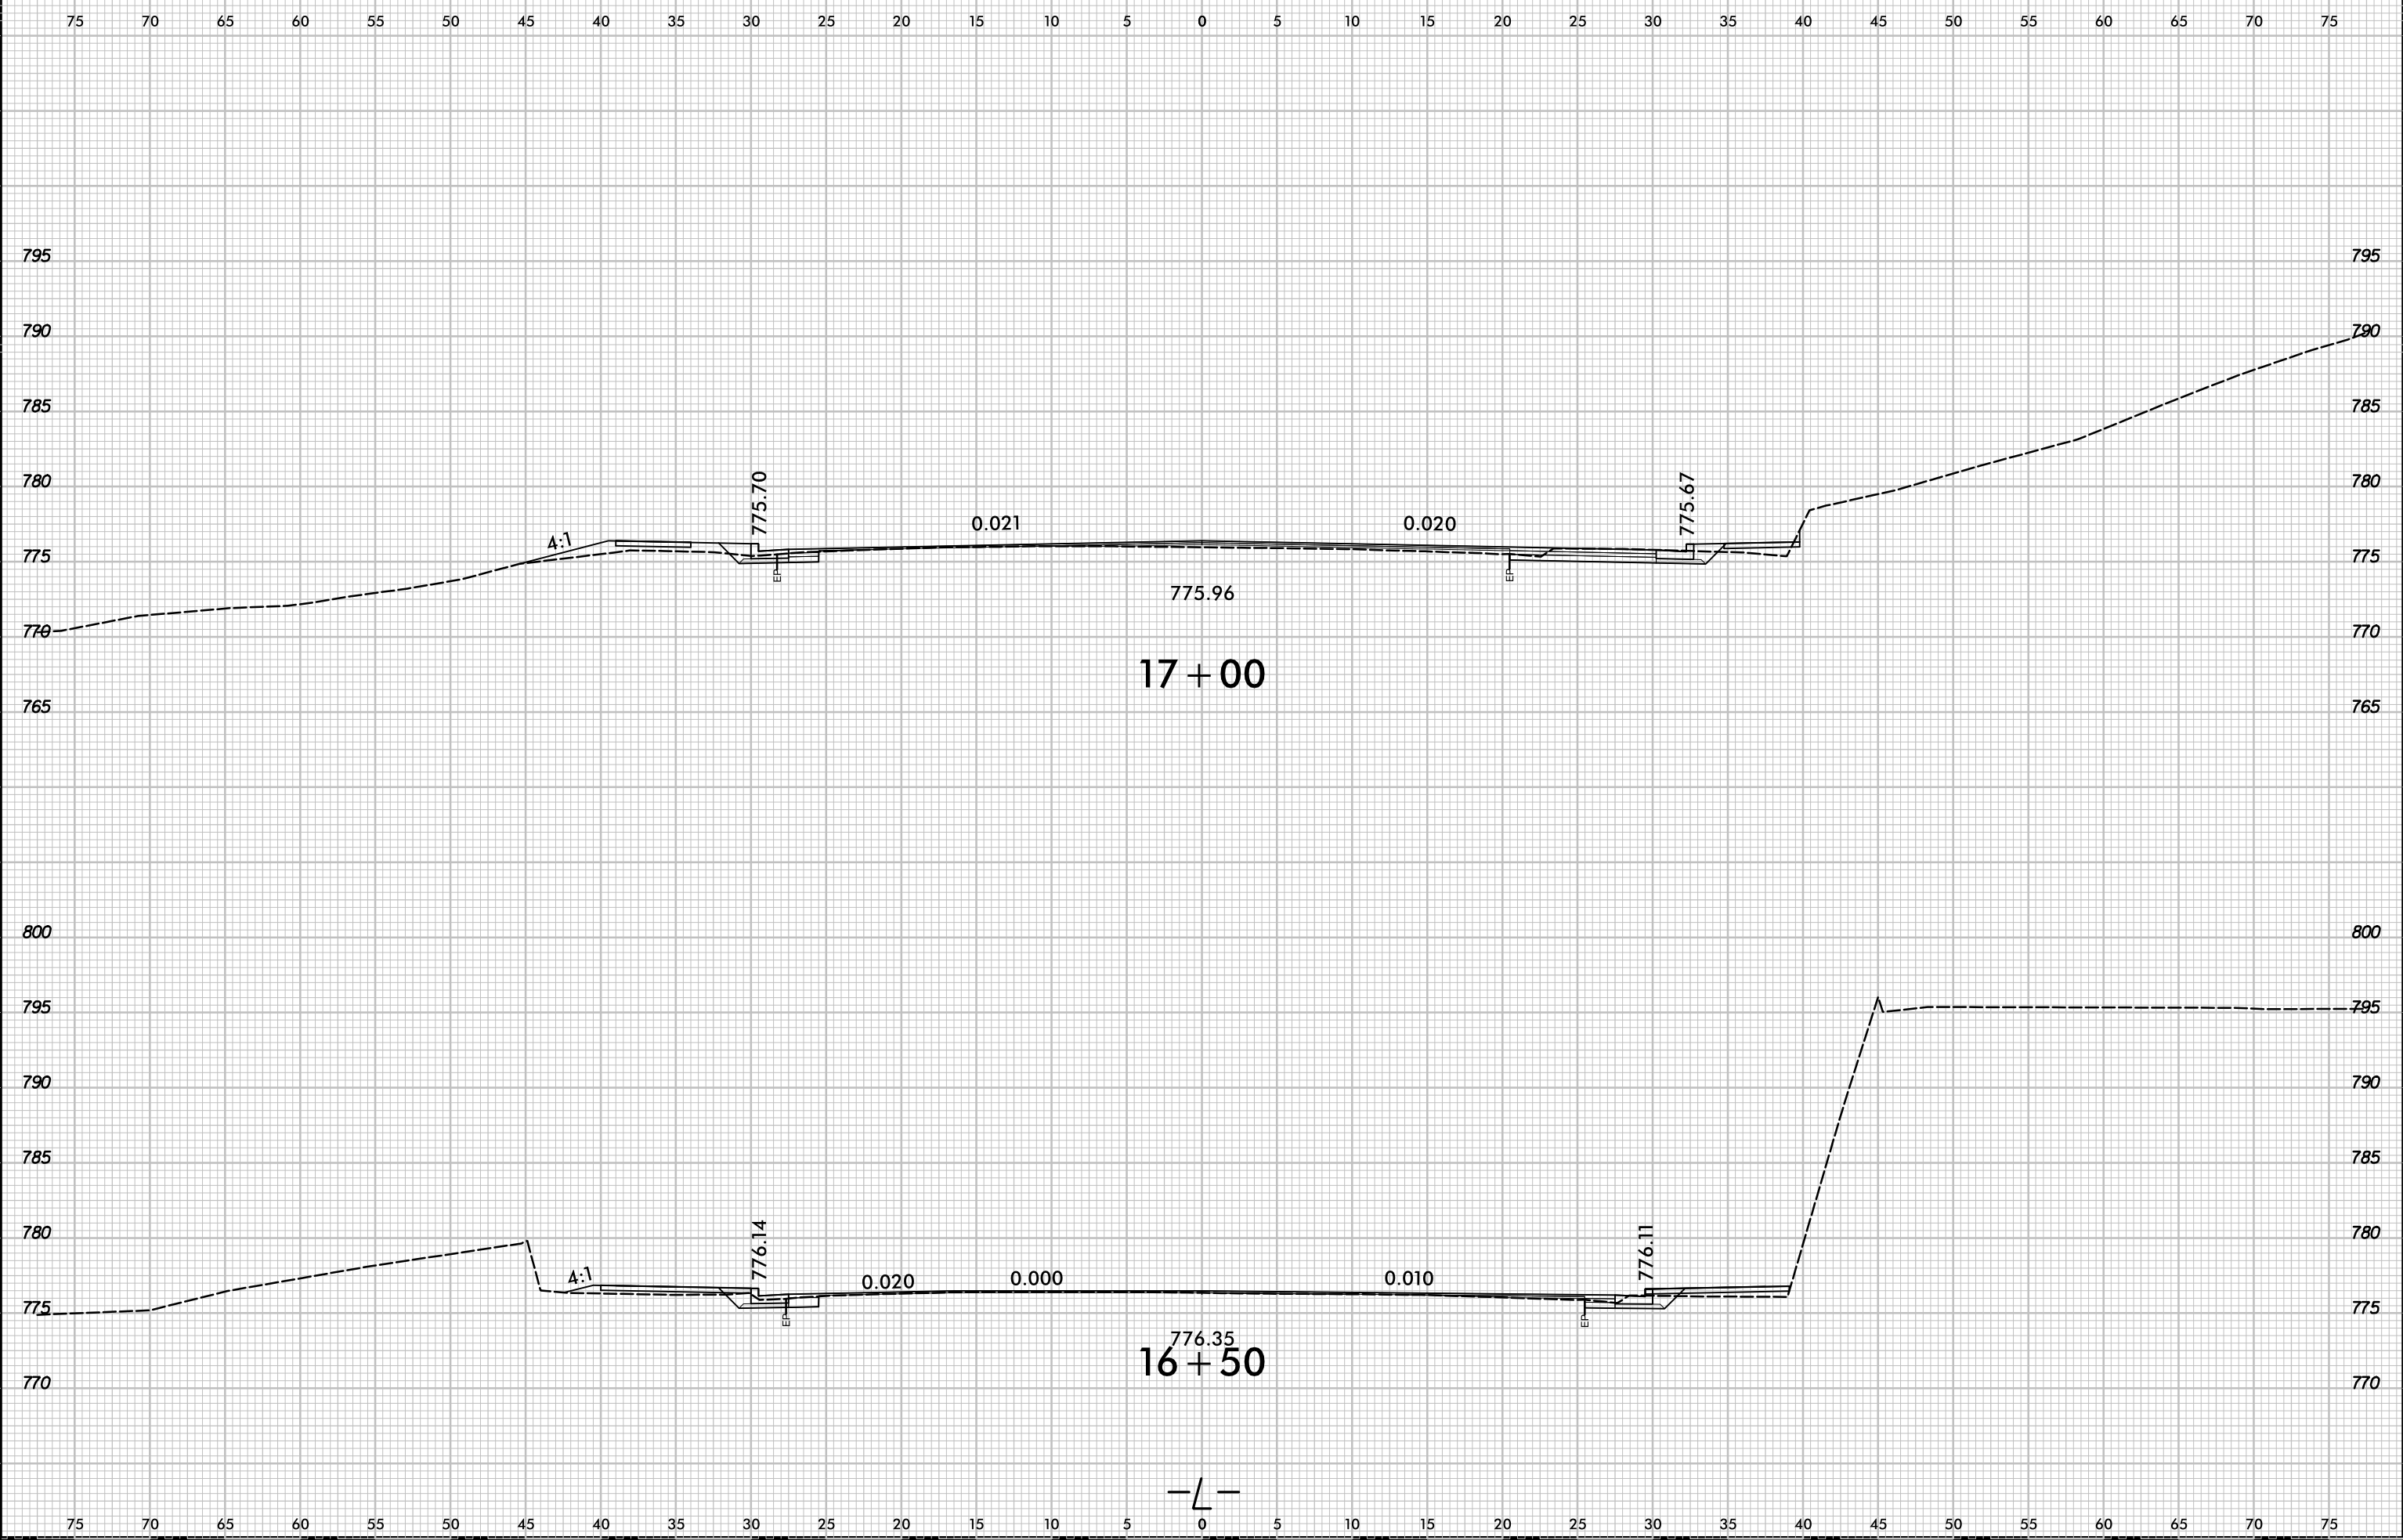


5/20/2021
 F:\Roadway\Corridor-Modeling\U-5841\FDY_L_Xpl.dgn
 stephase


—L—



75 70 65 60 55 50 45 40 35 30 25 20 15 10 5 0 5 10 15 20 25 30 35 40 45 50 55 60 65 70 75

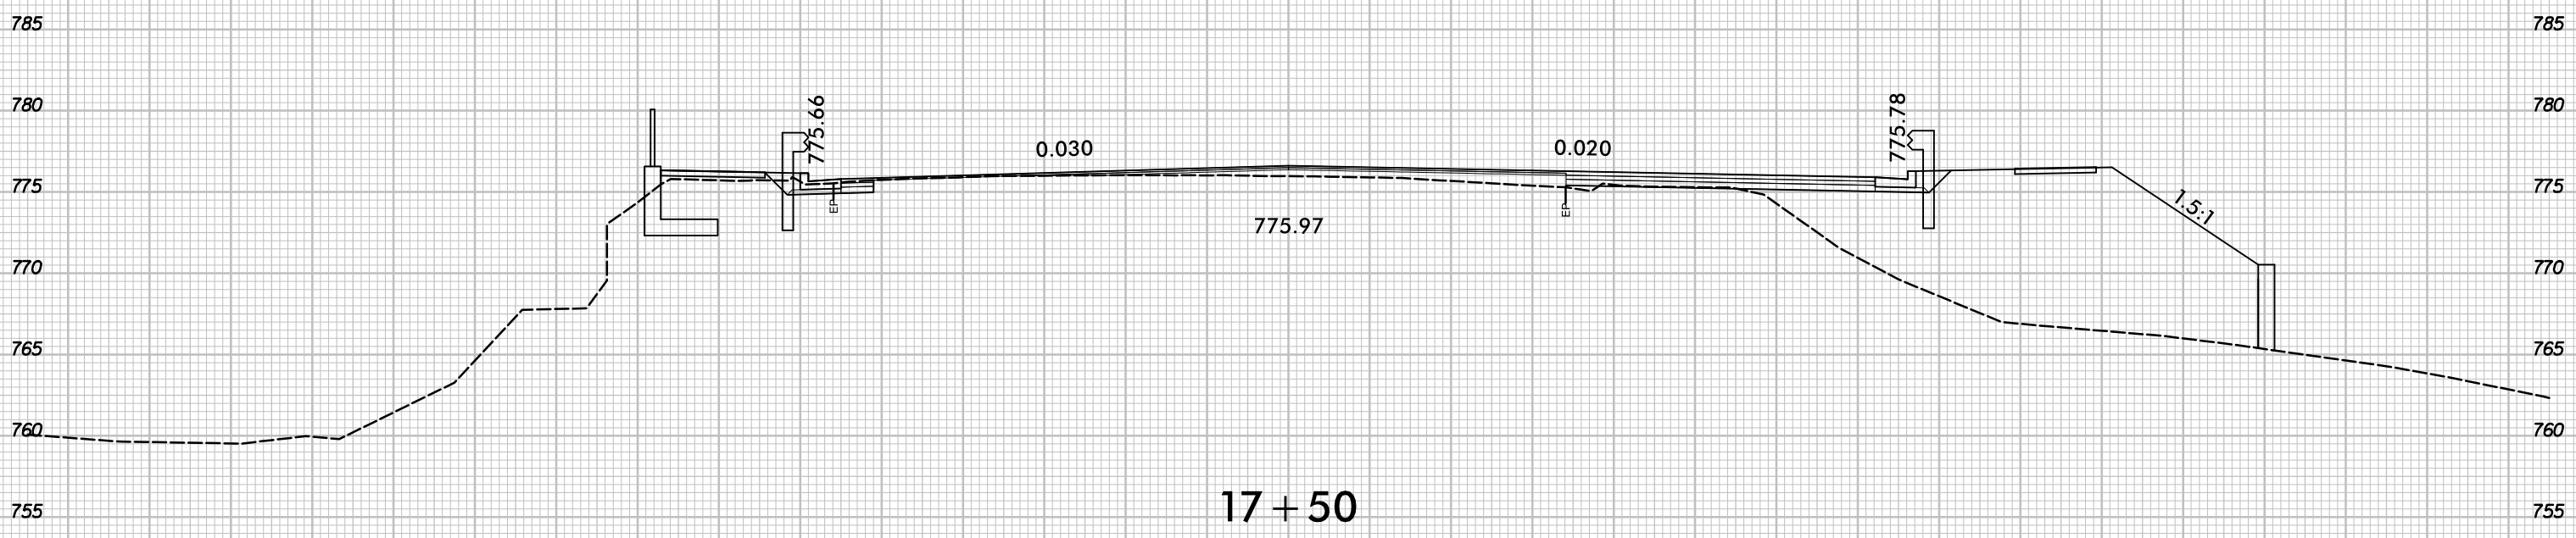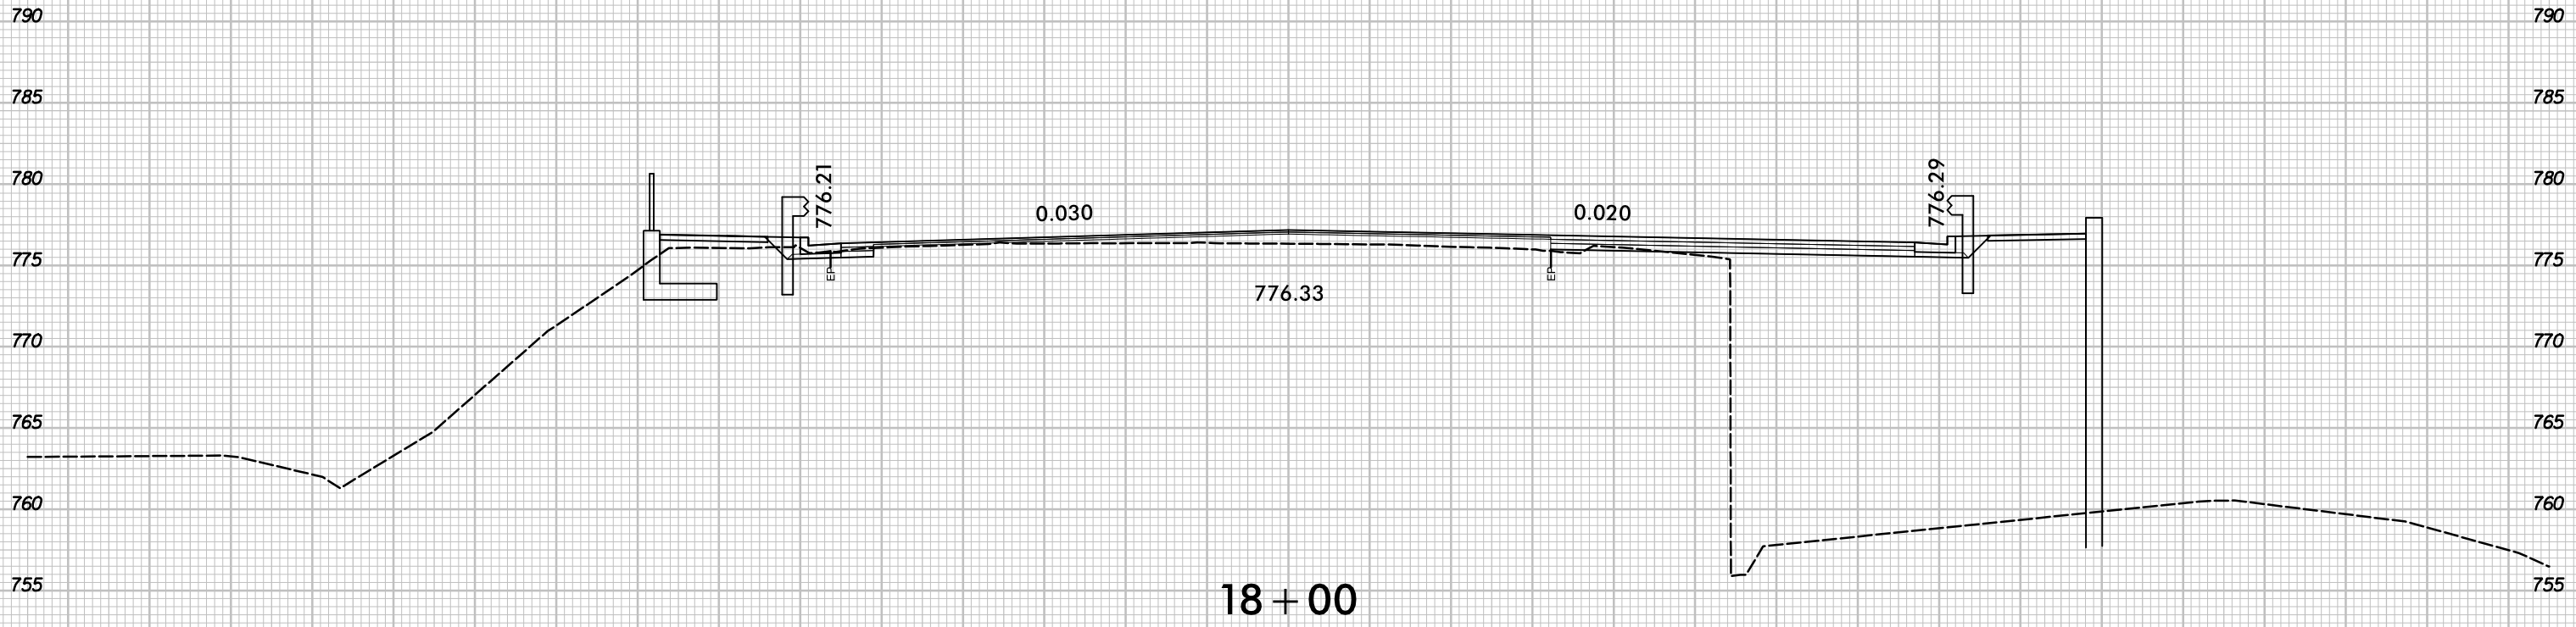

75 70 65 60 55 50 45 40 35 30 25 20 15 10 5 0 5 10 15 20 25 30 35 40 45 50 55 60 65 70 75

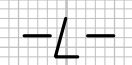


6/23/16




PROJ. REFERENCE NO.	SHEET NO.
U-5841	X-4


75 70 65 60 55 50 45 40 35 30 25 20 15 10 5 0 5 10 15 20 25 30 35 40 45 50 55 60 65 70 75

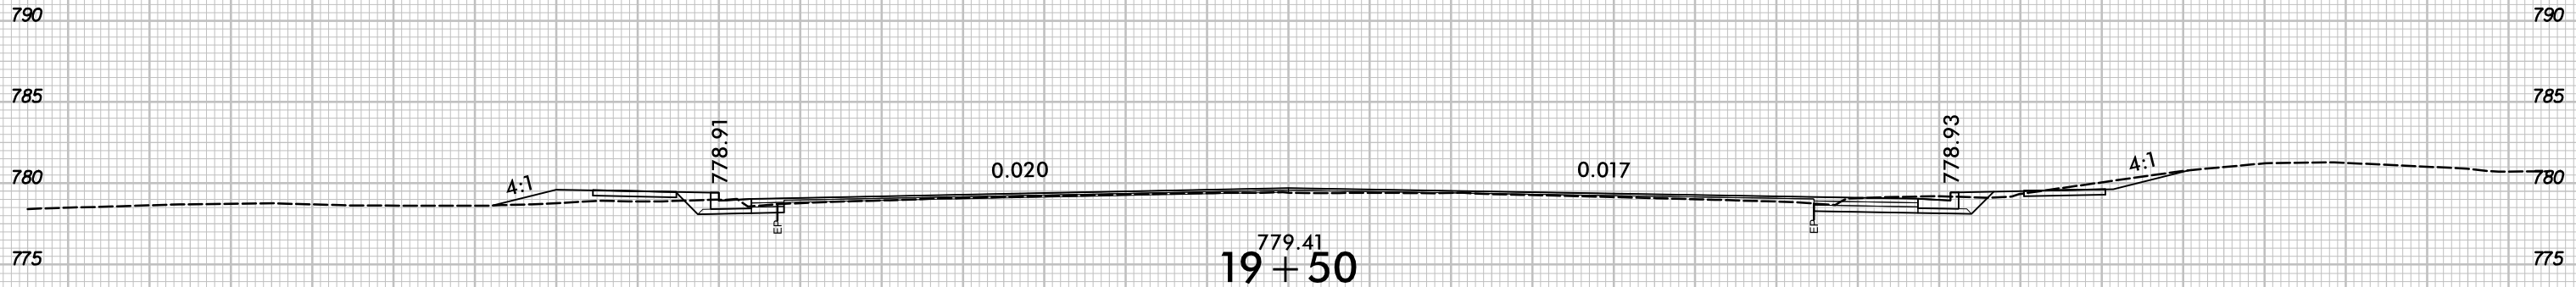

779.41
19+50

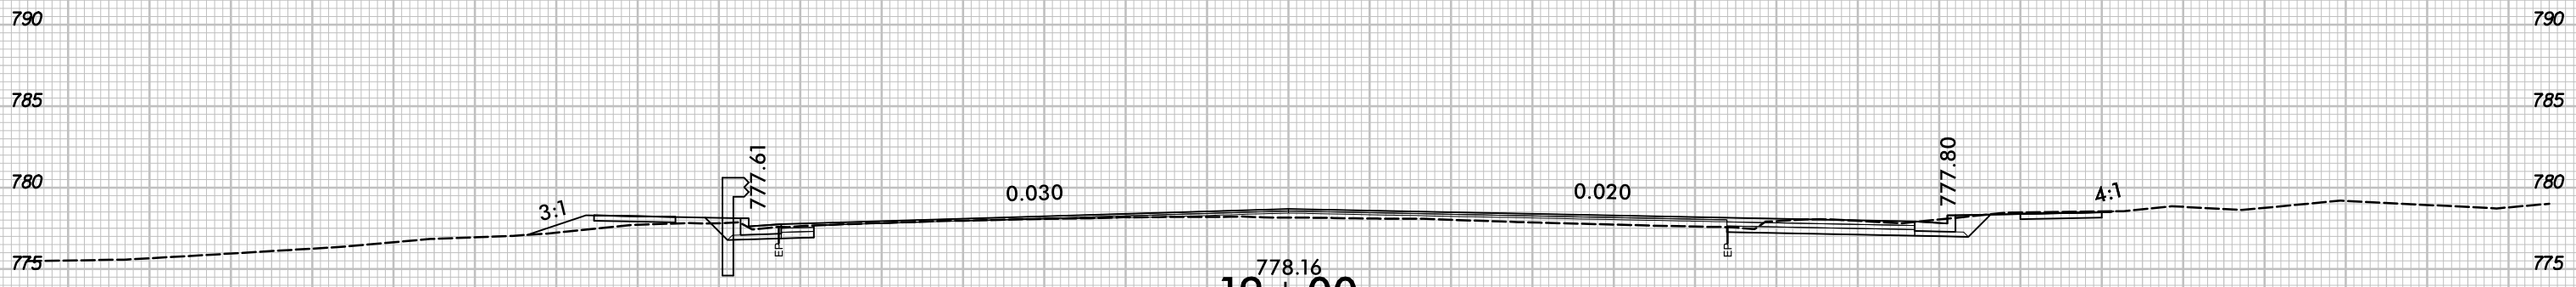


778.16
19+00

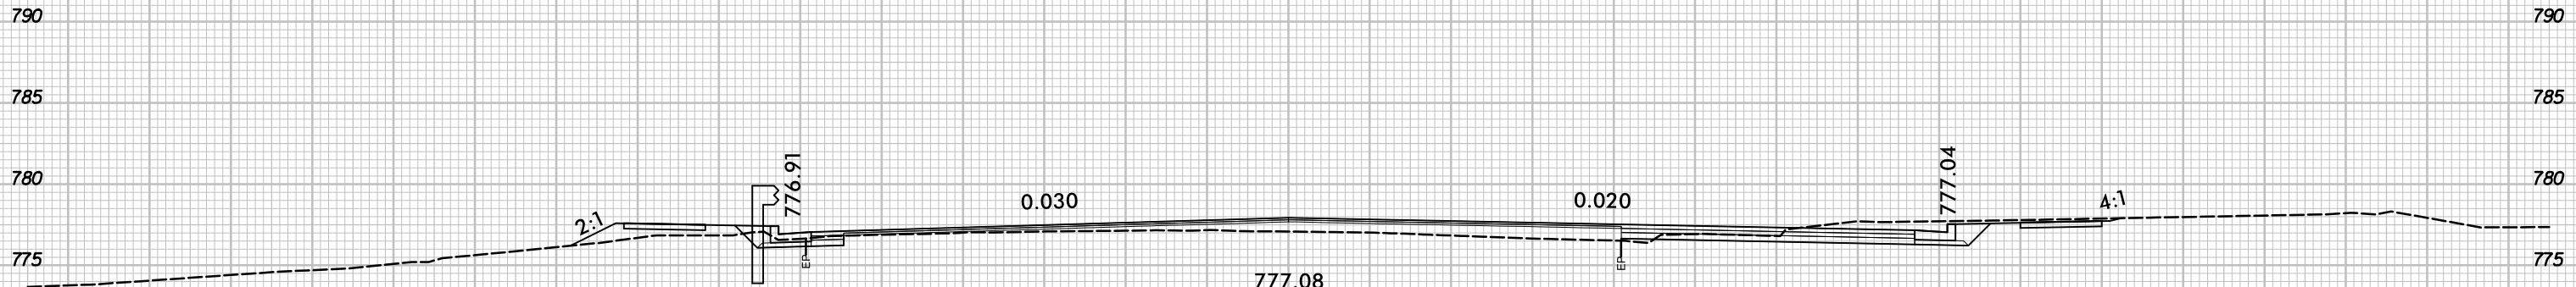


777.08
18+50

-L-



5/20/2021
F:\Roadway\Corridor-Modeling\U-5841\FDY_L_Xpl.dgn
stephano

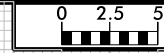

75 70 65 60 55 50 45 40 35 30 25 20 15 10 5 0 5 10 15 20 25 30 35 40 45 50 55 60 65 70 75

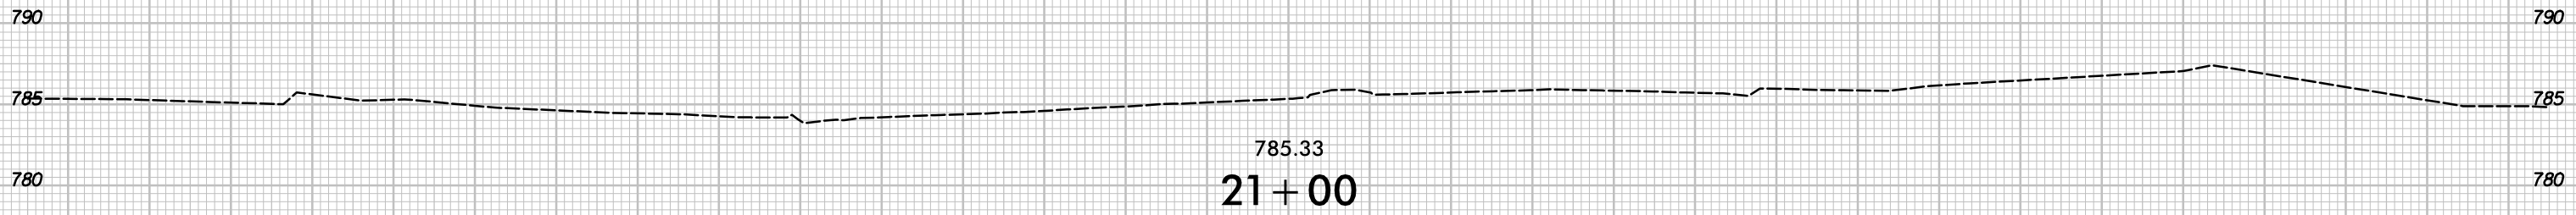

END TIP PROJECT 20+89.90

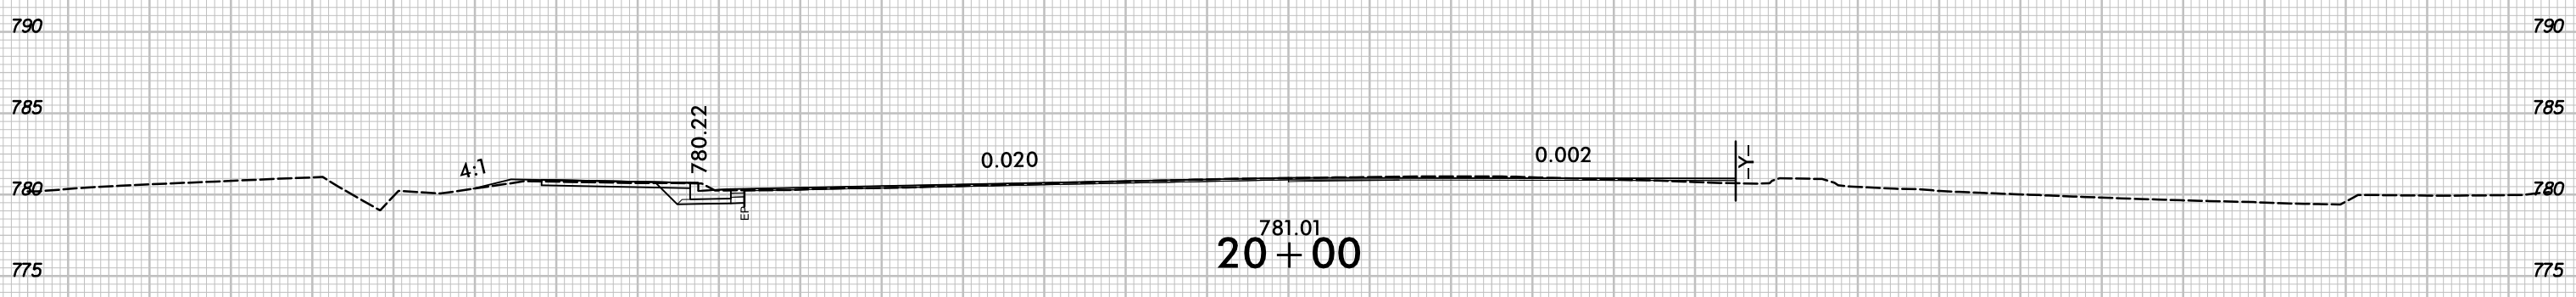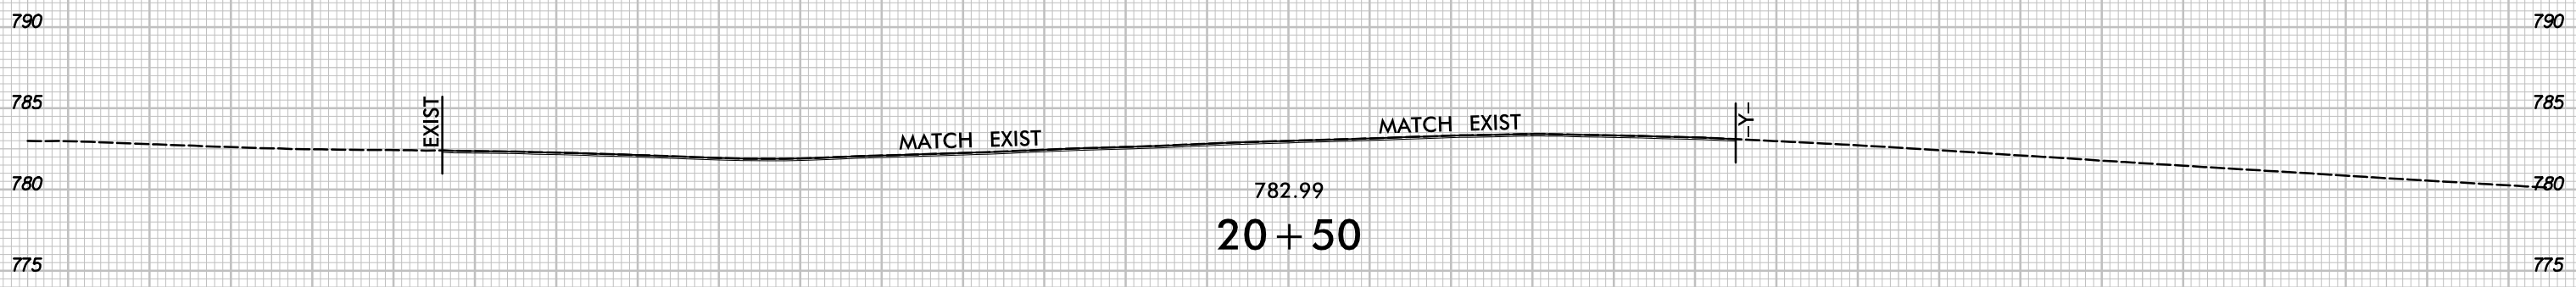

-L-