
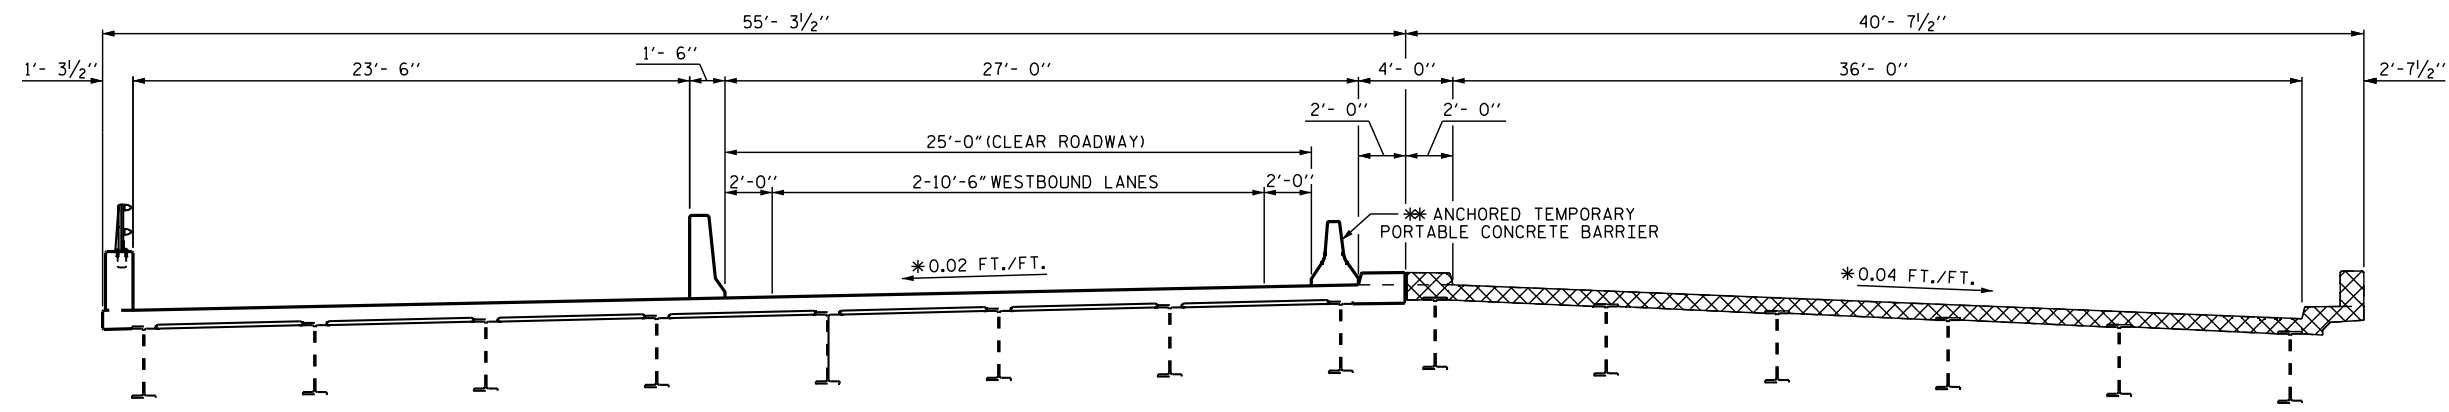


NOTES


- * CROSS SLOPES SHOWN ARE FROM EXISTING PLANS. CROSS SLOPES FOR THE PROPOSED DECK SHALL MATCH EXISTING FIELD MEASURED CROSS SLOPES.
- * TEMPORARY PORTABLE CONCRETE BARRIER AS WELL AS ANY ASSOCIATED ATTENUATORS AND ADVANCED WARNING SIGNS SHALL BE INCLUDED IN THE LUMP SUM COST FOR TRAFFIC CONTROL.

 TO BE REMOVED

- - - - EXISTING STRUCTURE



PHASE III - REMOVE DECK FROM EBL BRIDGE

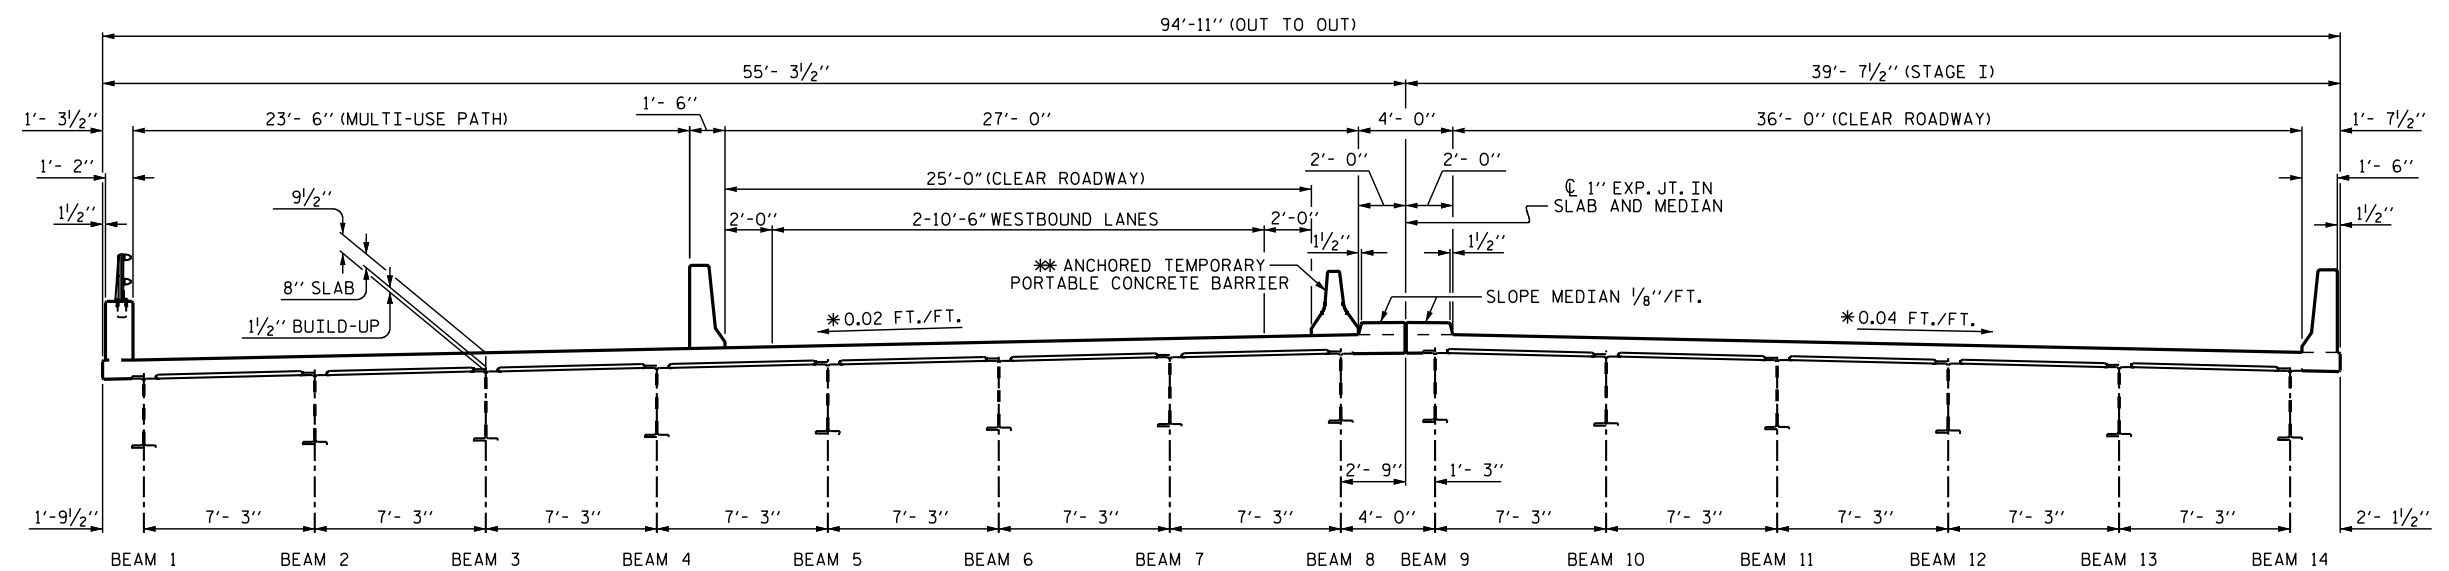


PHASE IV - REPLACE WBL BRIDGE DECK (STAGE I)



GIS DISCLAIMER
Any objects on this map shown with a dotted line were not surveyed; they were compiled by photogrammetric methods, meeting national map accuracy standards, from aerial photography dated February 1991, available on the Geographic Information System (GIS) software used by the City of Greensboro.

SENSITIVE INFORMATION
NOT TO BE COPIED OR DISTRIBUTED WITHOUT THE EXPRESS WRITTEN PERMISSION OF THE CITY OF GREENSBORO

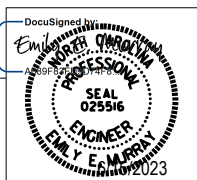

| REVISIONS | TYPE | CONTRACT | CONTRACTOR | AS-BUILT | AUTH. DATE | BENCHMARKS |
|-----------|----------|----------|------------|----------|------------|------------|
| | BRIDGE | 2021-011 | | | | |
| | SEWER | | | | | |
| | WATER | | | | | |
| | SIDEWALK | | | | | |

| | |
|------------------|-----------|
| JOB NO. | P04841-09 |
| DESIGNED 11-2020 | BY R.G.B. |
| CONST. SURVEY | BY |
| CHECKED 12-2020 | BY E.E.M. |
| SCALE: | NTS |

CITY OF GREENSBORO
ENGINEERING DIVISION
GREENSBORO BRIDGE REPAIRS
BRIDGE NO. 400462
CONSTRUCTION SEQUENCE

C
SHEET NO.
S5 of S25