



STATE OF NORTH CAROLINA
DEPARTMENT OF TRANSPORTATION

ROY COOPER
GOVERNOR

J. ERIC BOYETTE
SECRETARY

August 1, 2022

MEMO TO: Plan Holders

FROM: Jennifer A. Sour
Division Proposal Engineer

DocuSigned by:
Jennifer A. Sour
B213233052CA46B...

EC: W.R. Archer, III, PE P.Eason, PE C.B. Smitherman, PE
P.Wilson, PE J.B. Wall, PE S.D. Dixon
B. Cvijetic K.Albright Website

CONTRACT ID: DG00575
WBS ELEMENT NO.: 34821.3.10
COUNTY: GUILFORD
TYPE OF WORK: Landscape Planting on I-785 from Us 70 to US 29
SUBJECT: **ADDENDUM #1**

Plan Sheet L-2: This plan sheet has been revised. Please remove plan sheet L-2 and replace with the attached plansheet.

JAS







Mailing Address:
NC DEPARTMENT OF TRANSPORTATION
DIVISION OF HIGHWAYS DIVISION 7
PO BOX 14996
GREENSBORO, NC 27415-4996


Telephone: (336) 487-0075
Fax: (336) 334-3637
Customer Service: 1-877-368-4968

Location:
1584 YANCEYVILLE STREET
GREENSBORO, NC 27405


Website: ncdot.gov

NOTES:



-  SCHEDULE FOR PLANT HOLE SIZE: PLANT HOLE WIDTH (X) TO BE TWICE THE ROOT BALL SIZE OR CONTAINER DIAMETER.
-  SEE STANDARD SPECIFICATIONS FOR PLANT BED FUMIGATION AND HERBICIDAL TREATMENT.
-  APPLY FERTILIZER AT PLANTING TIME IN THE FORM OF A SLOW RELEASE PELLET OR TABLET. APPLY AT RATE RECOMMENDED BY MANUFACTURER. BOTH RATE AND FORMULATION MUST BE APPROVED BY FIELD ENGINEER PRIOR TO APPLICATION.
-  REMOVE WIRE BASKET AND FOLD BURLAP BACK FROM TOP OF ROOT BALL BEFORE BACKFILLING IS COMPLETE.
-  ALL PRUNING TO FOLLOW STANDARD ARBORICULTURAL PRACTICES AS SPECIFIED BY INTERNATIONAL SOCIETY OF ARBORICULTURE.
-  DO NOT ATTEMPT TO STRAIGHTEN A TREE THAT HAS BEEN PLANTED AT AN ANGLE WITH THE USE OF STAKING OR GUYING. DIG TREE AND REPLANT TO UPRIGHT POSITION.

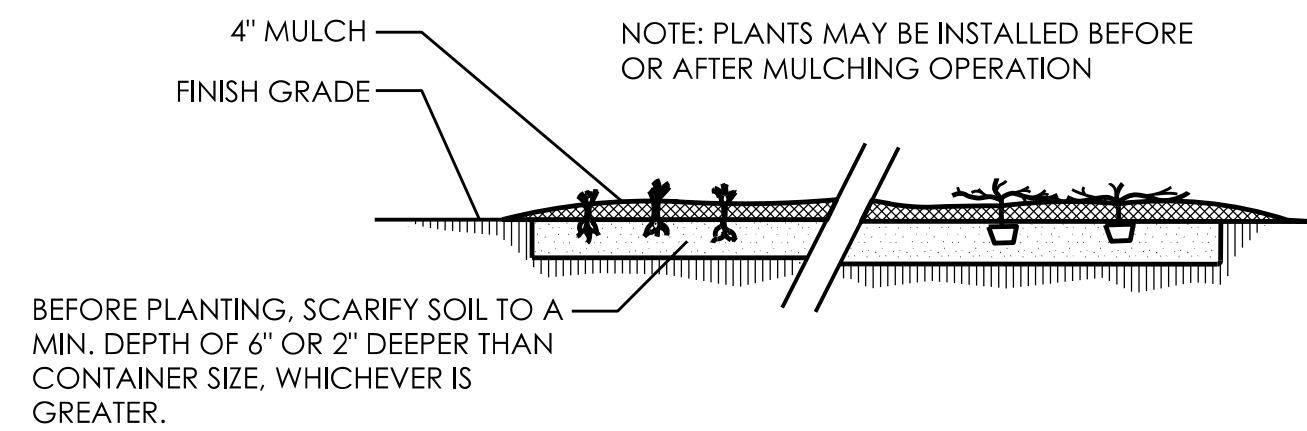


GROUND COVER/ BEDDING PLANT DETAIL
NTS

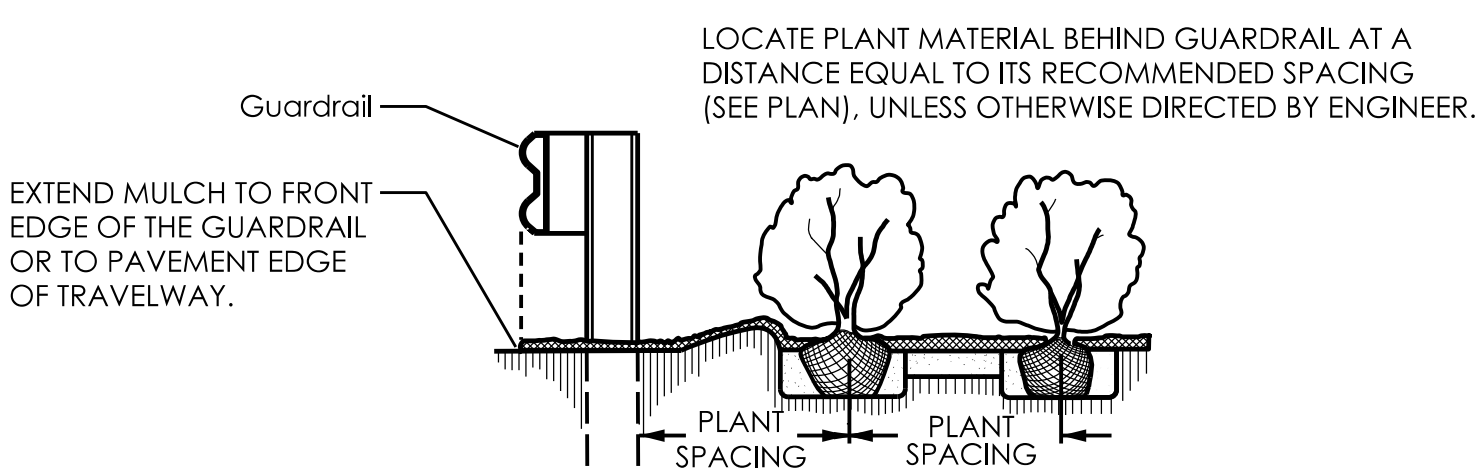


Guardrail Mulching Detail
USE AS DIRECTED BY FIELD ENGINEER

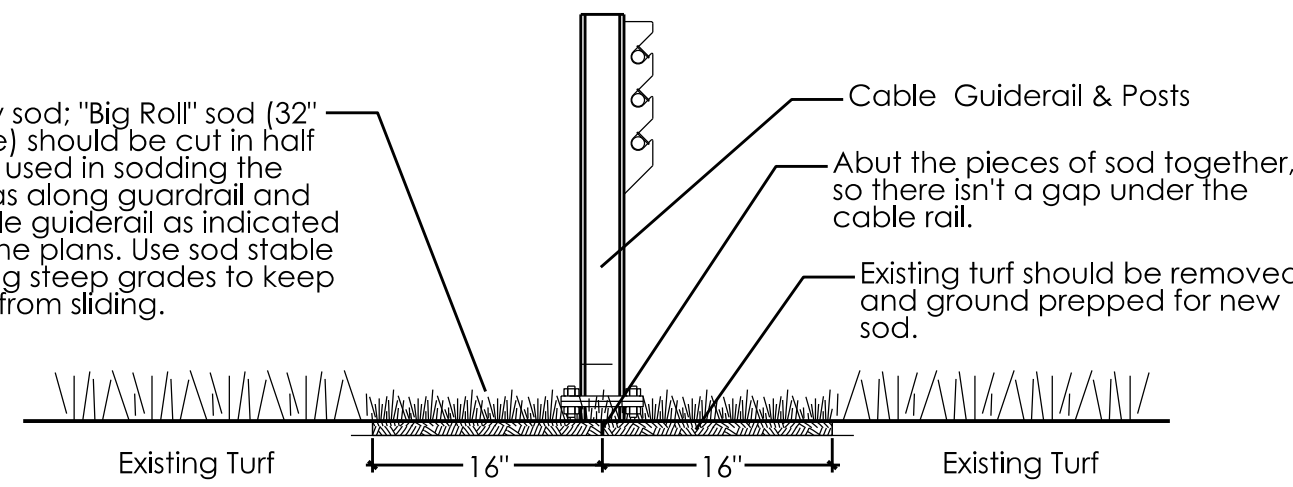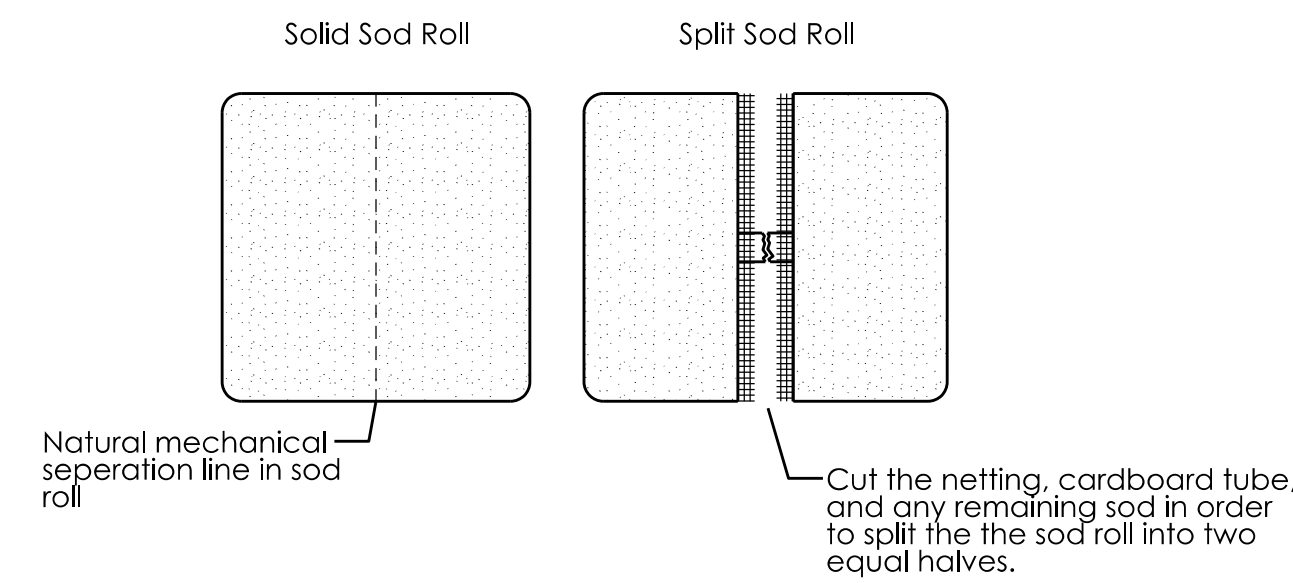


Cable Rail/Guardrail Sodding Detail
NTS

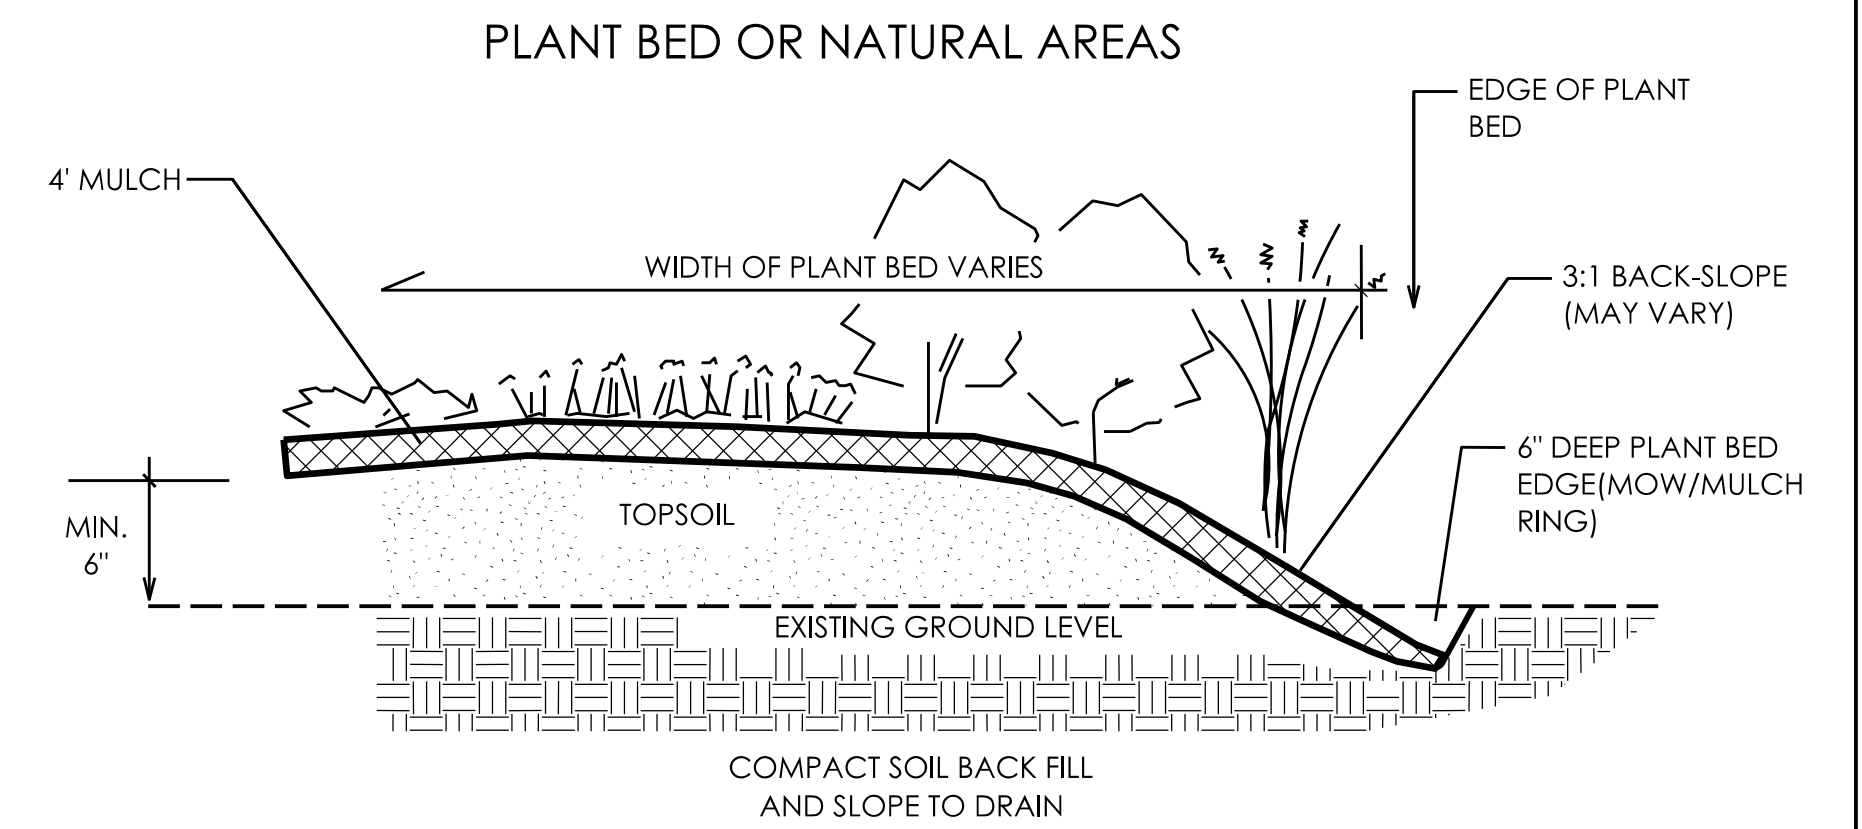

PLANT BED EDGE DETAIL
NTS

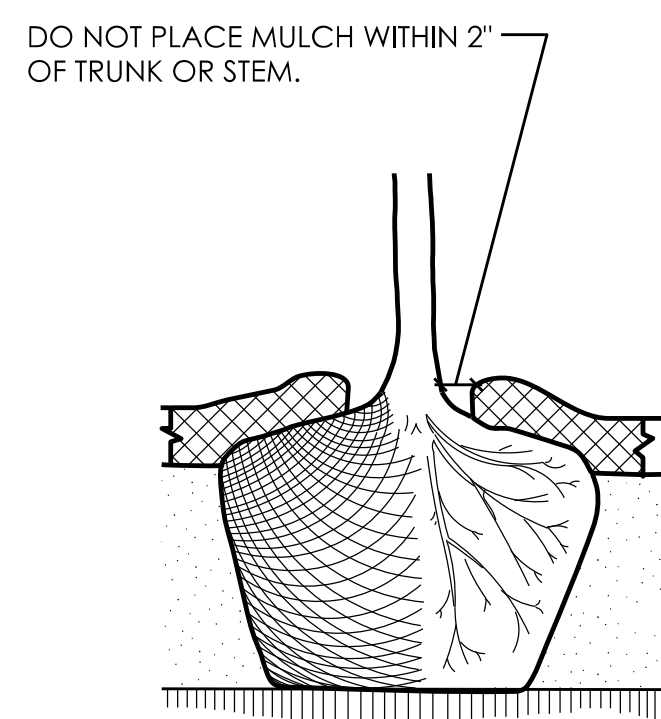


MULCH DETAIL
NTS

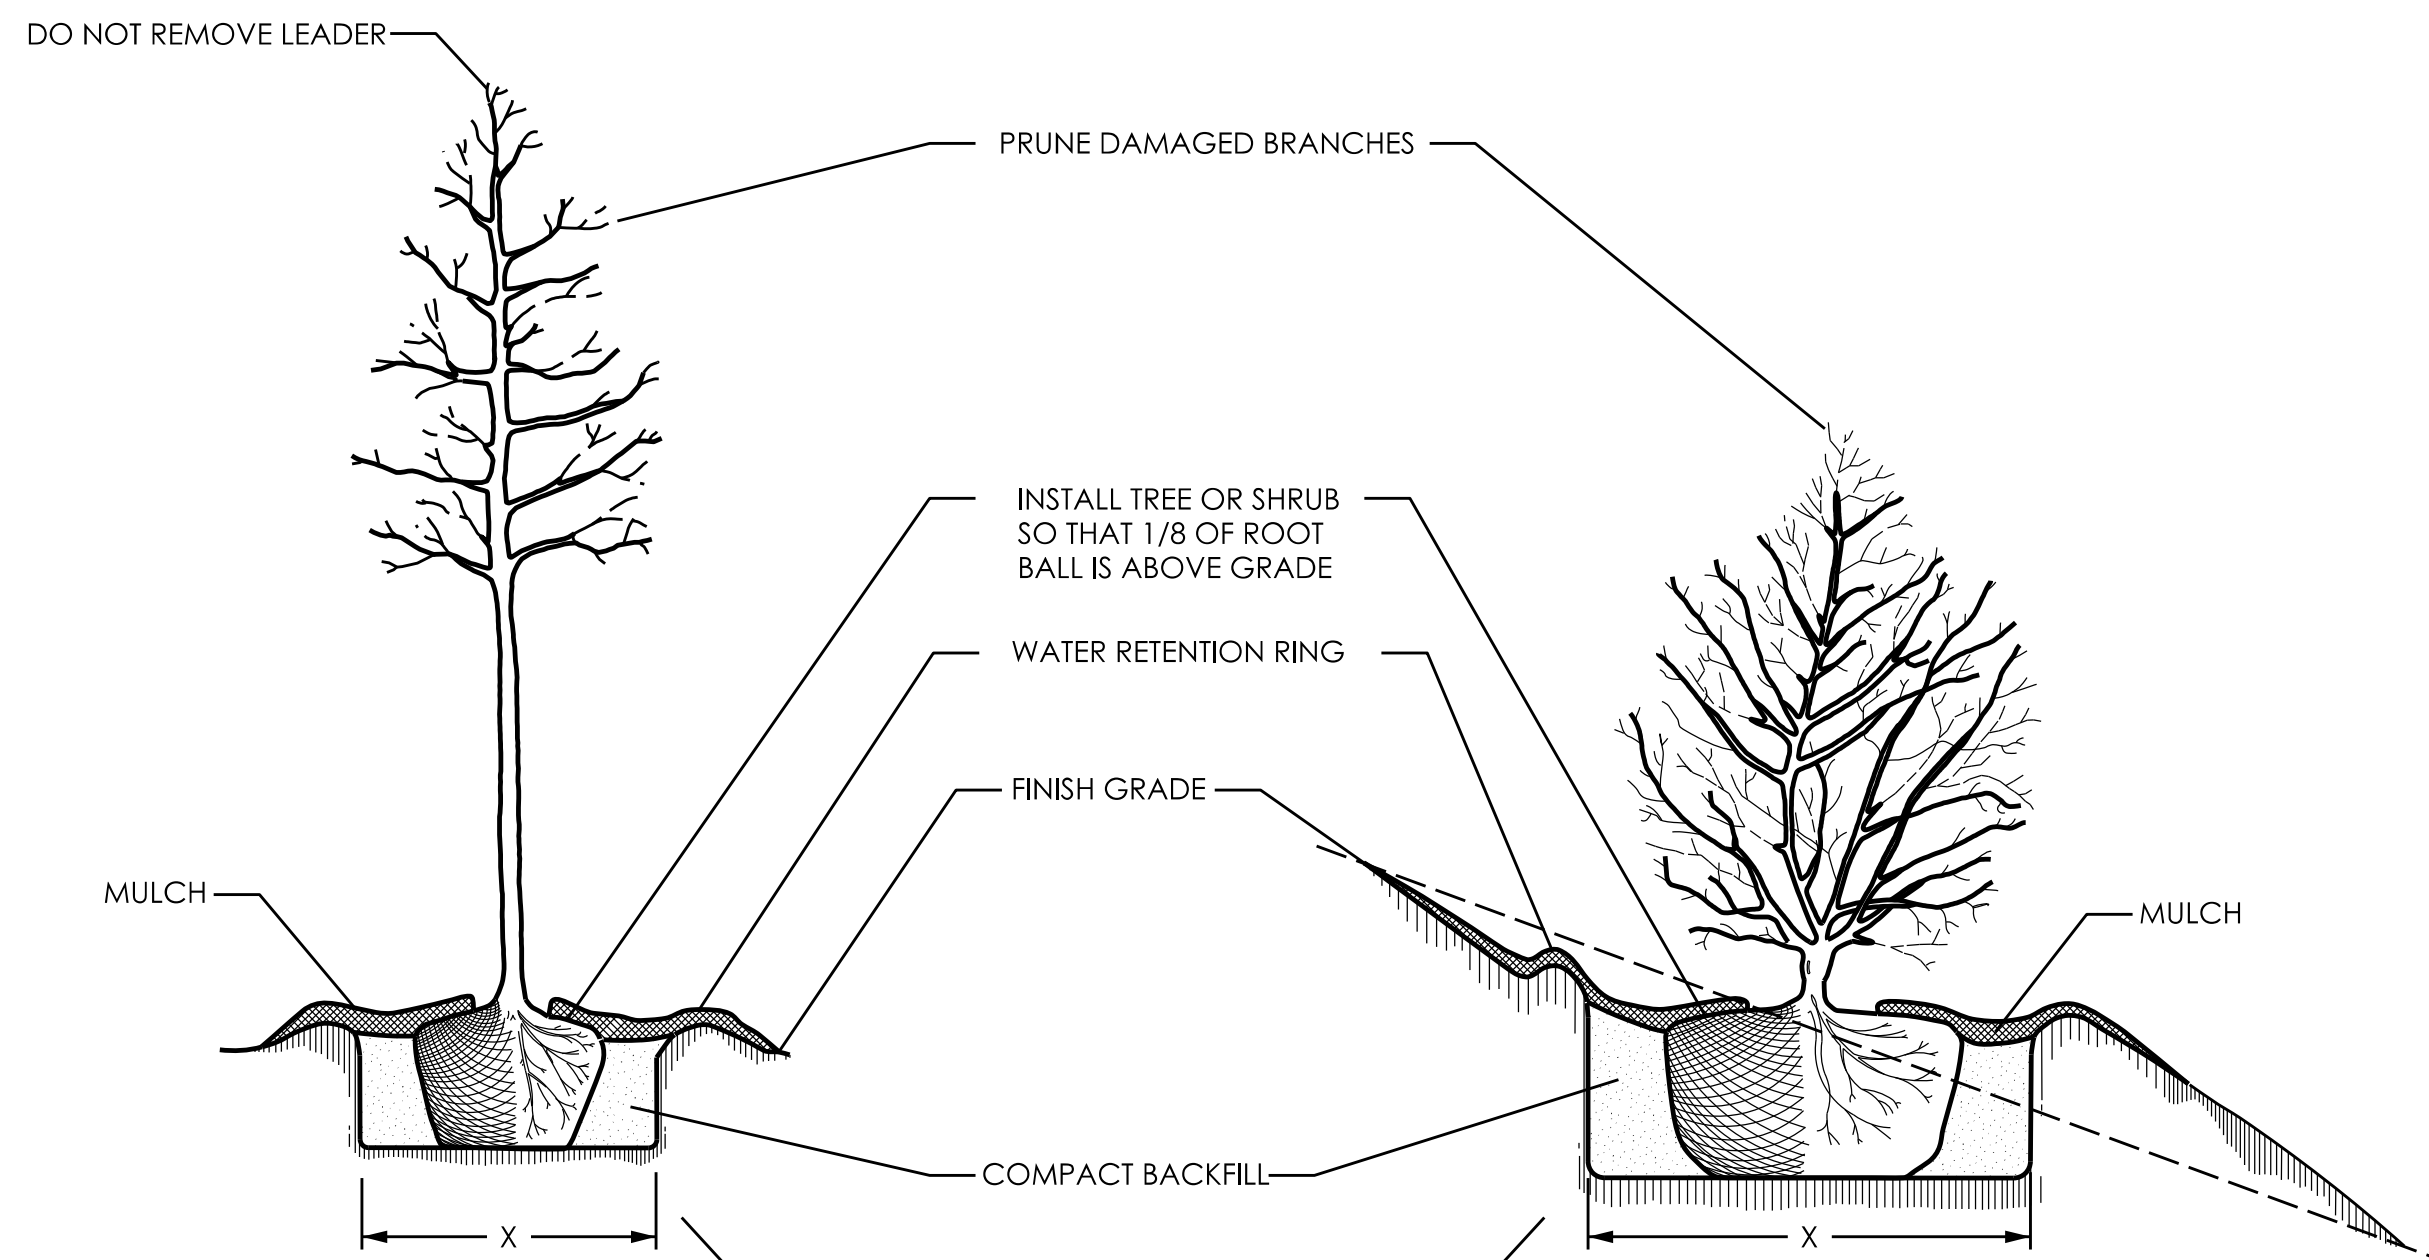


TREE OR SHRUB PLANTING DETAIL (LEVEL GROUND)
NTS

TREE OR SHRUB PLANTING DETAIL (SLOPING GROUND)
NTS

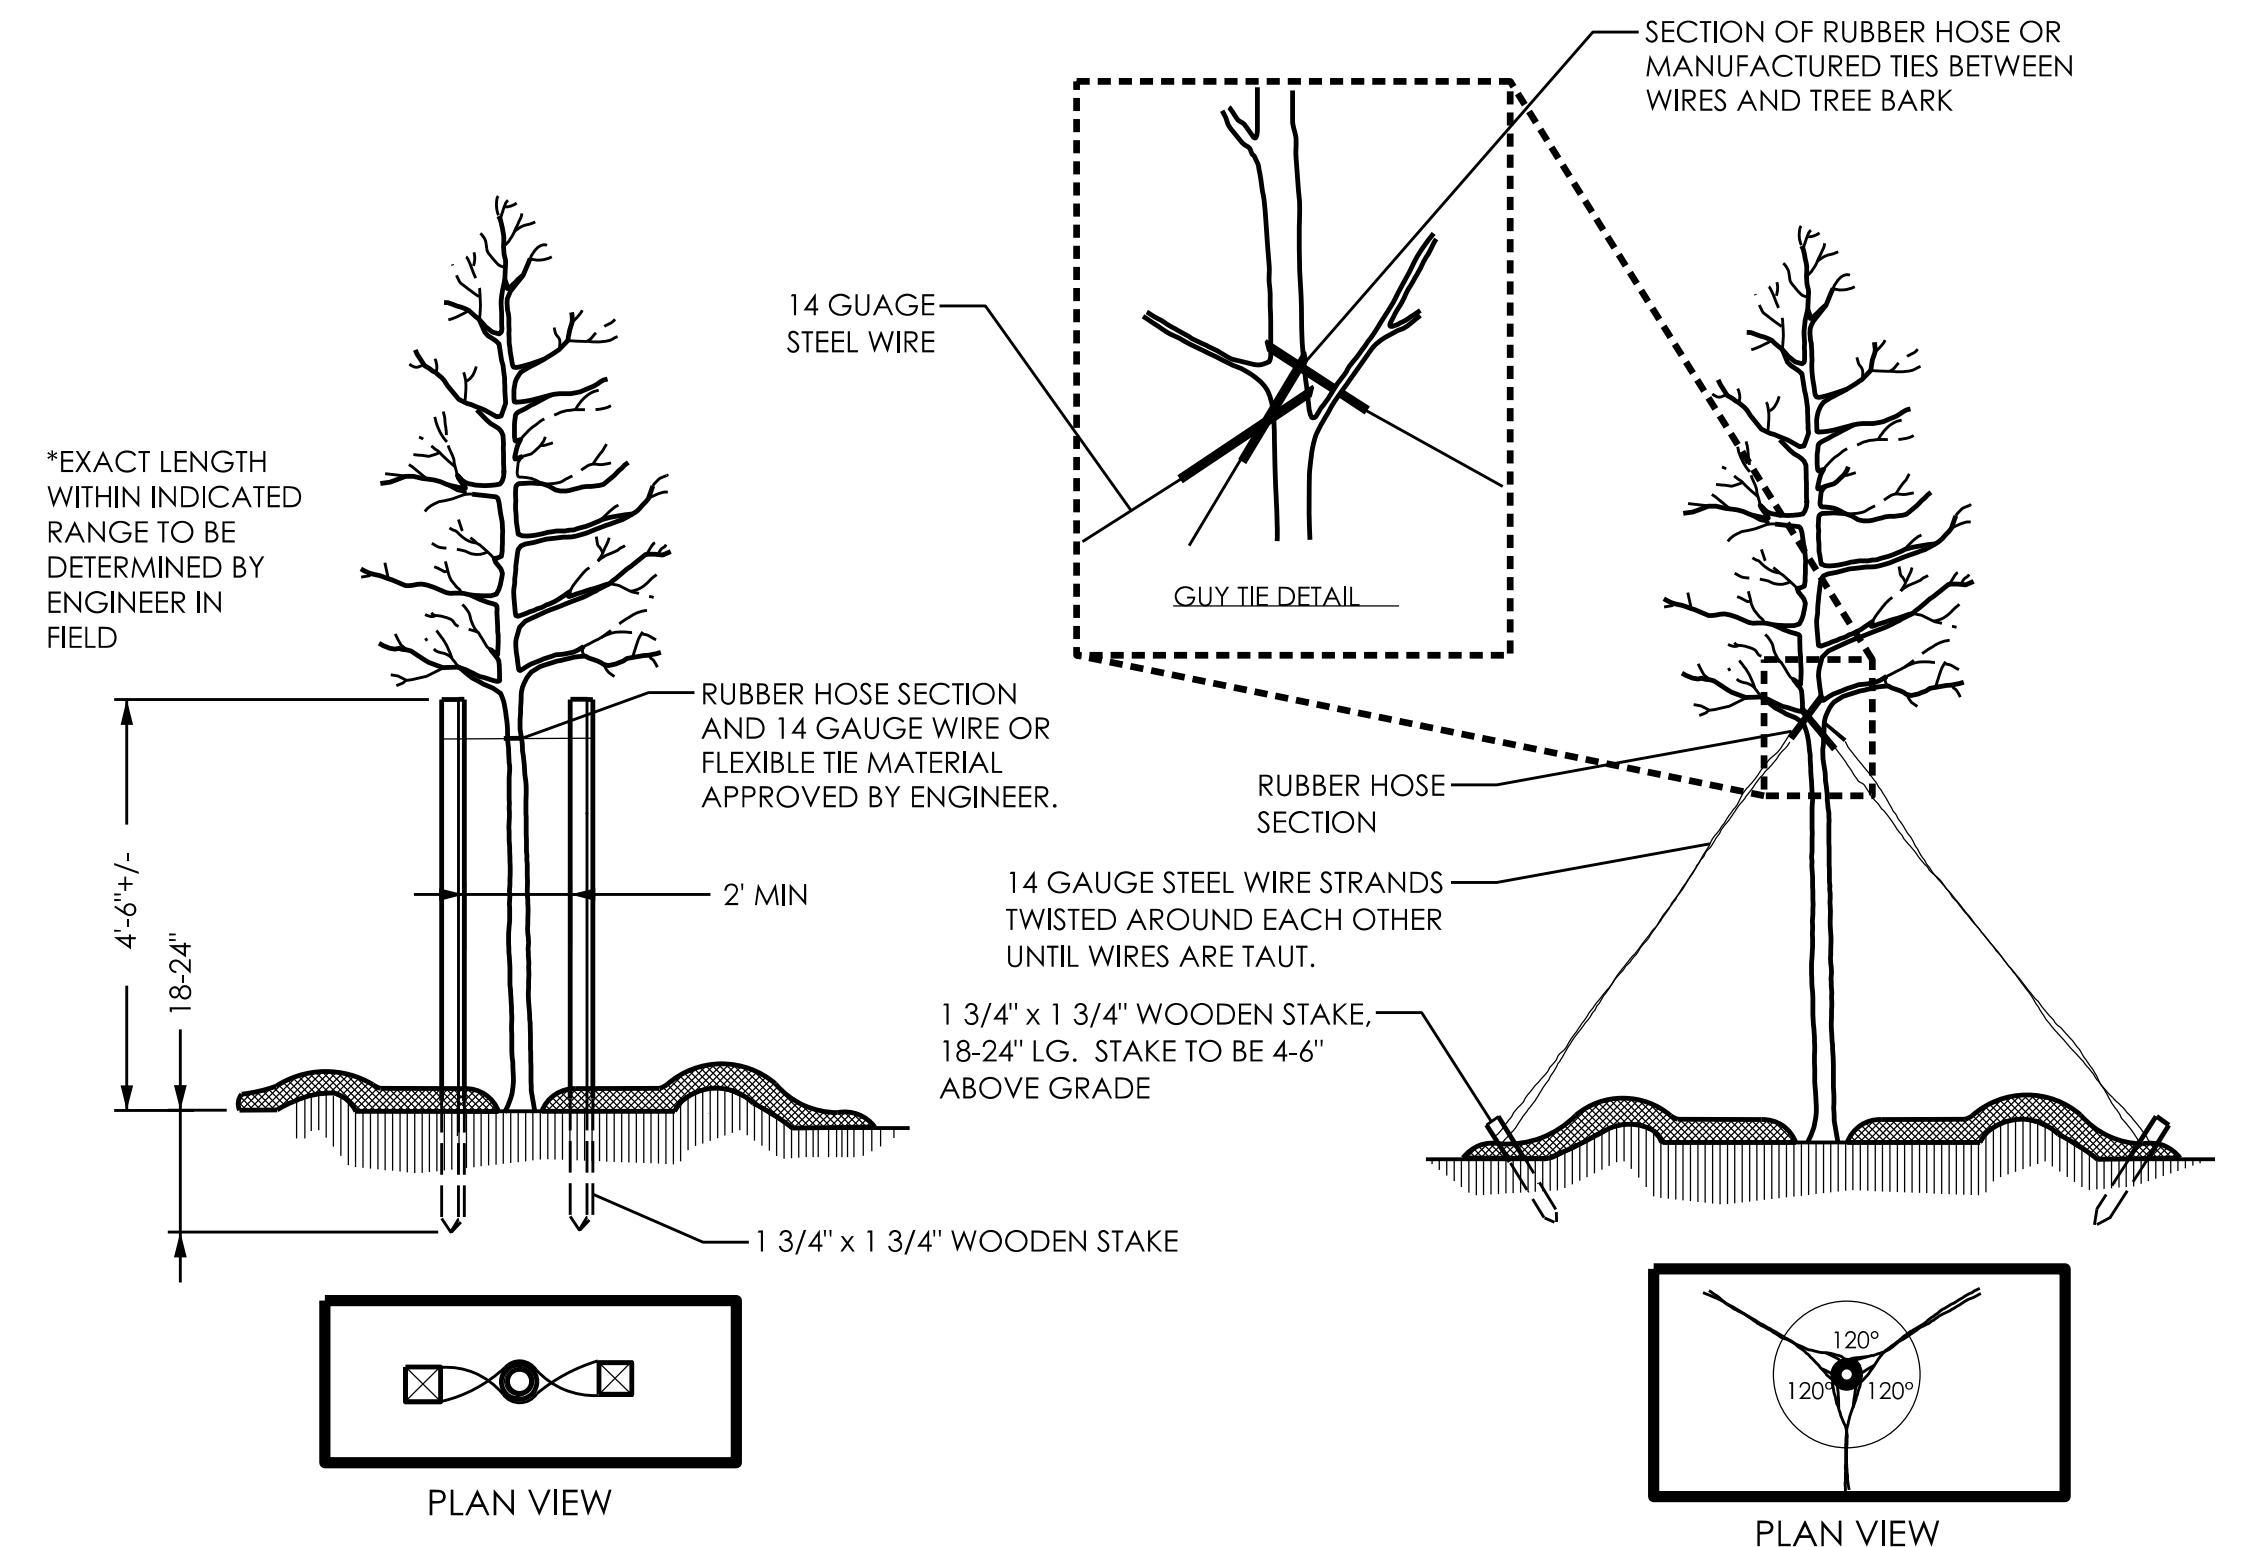

STAKING DETAIL (TREES 6'-10')
USE AS DIRECTED BY FIELD ENGINEER
NTS

GUYING DETAIL (TREES 10' OR LARGER)
USE AS DIRECTED BY FIELD ENGINEER
NTS

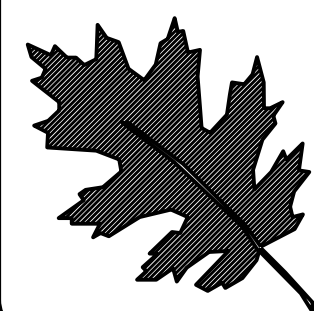


NCDOT - ROADSIDE ENVIRONMENTAL UNIT
AESTHETIC ENGINEERING SECTION
1557 MAIL SERVICE CENTER RALEIGH NC 27699-1557
PH: 919-707-2935 FAX: 919-715-2554
http://www.ncdot.org/doh/operations/ap_chief_eng/roadside/

I-840/I-785 & US-29 in Greensboro
Guilford County
TIP #: U-2525B

Landscape Architect
Kyle Cooney

SHEET DESCRIPTION:	PREL. DESIGN DATE: -----
	CHECKED BY & DATE: -----
	FINAL DESIGN DATE: -----

Planting Details
Landscape Plan Sheet

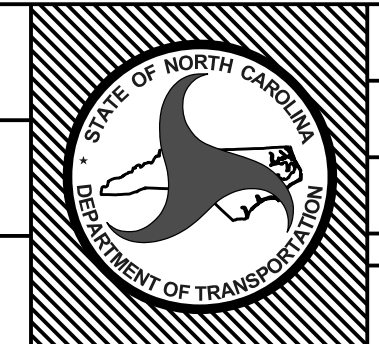

T.I.P. #	U-2525B
WBS #	-----
FED I.D. #	-----
SHEET NO.:	L-2
TOTAL SHEET NO.:	L-20