

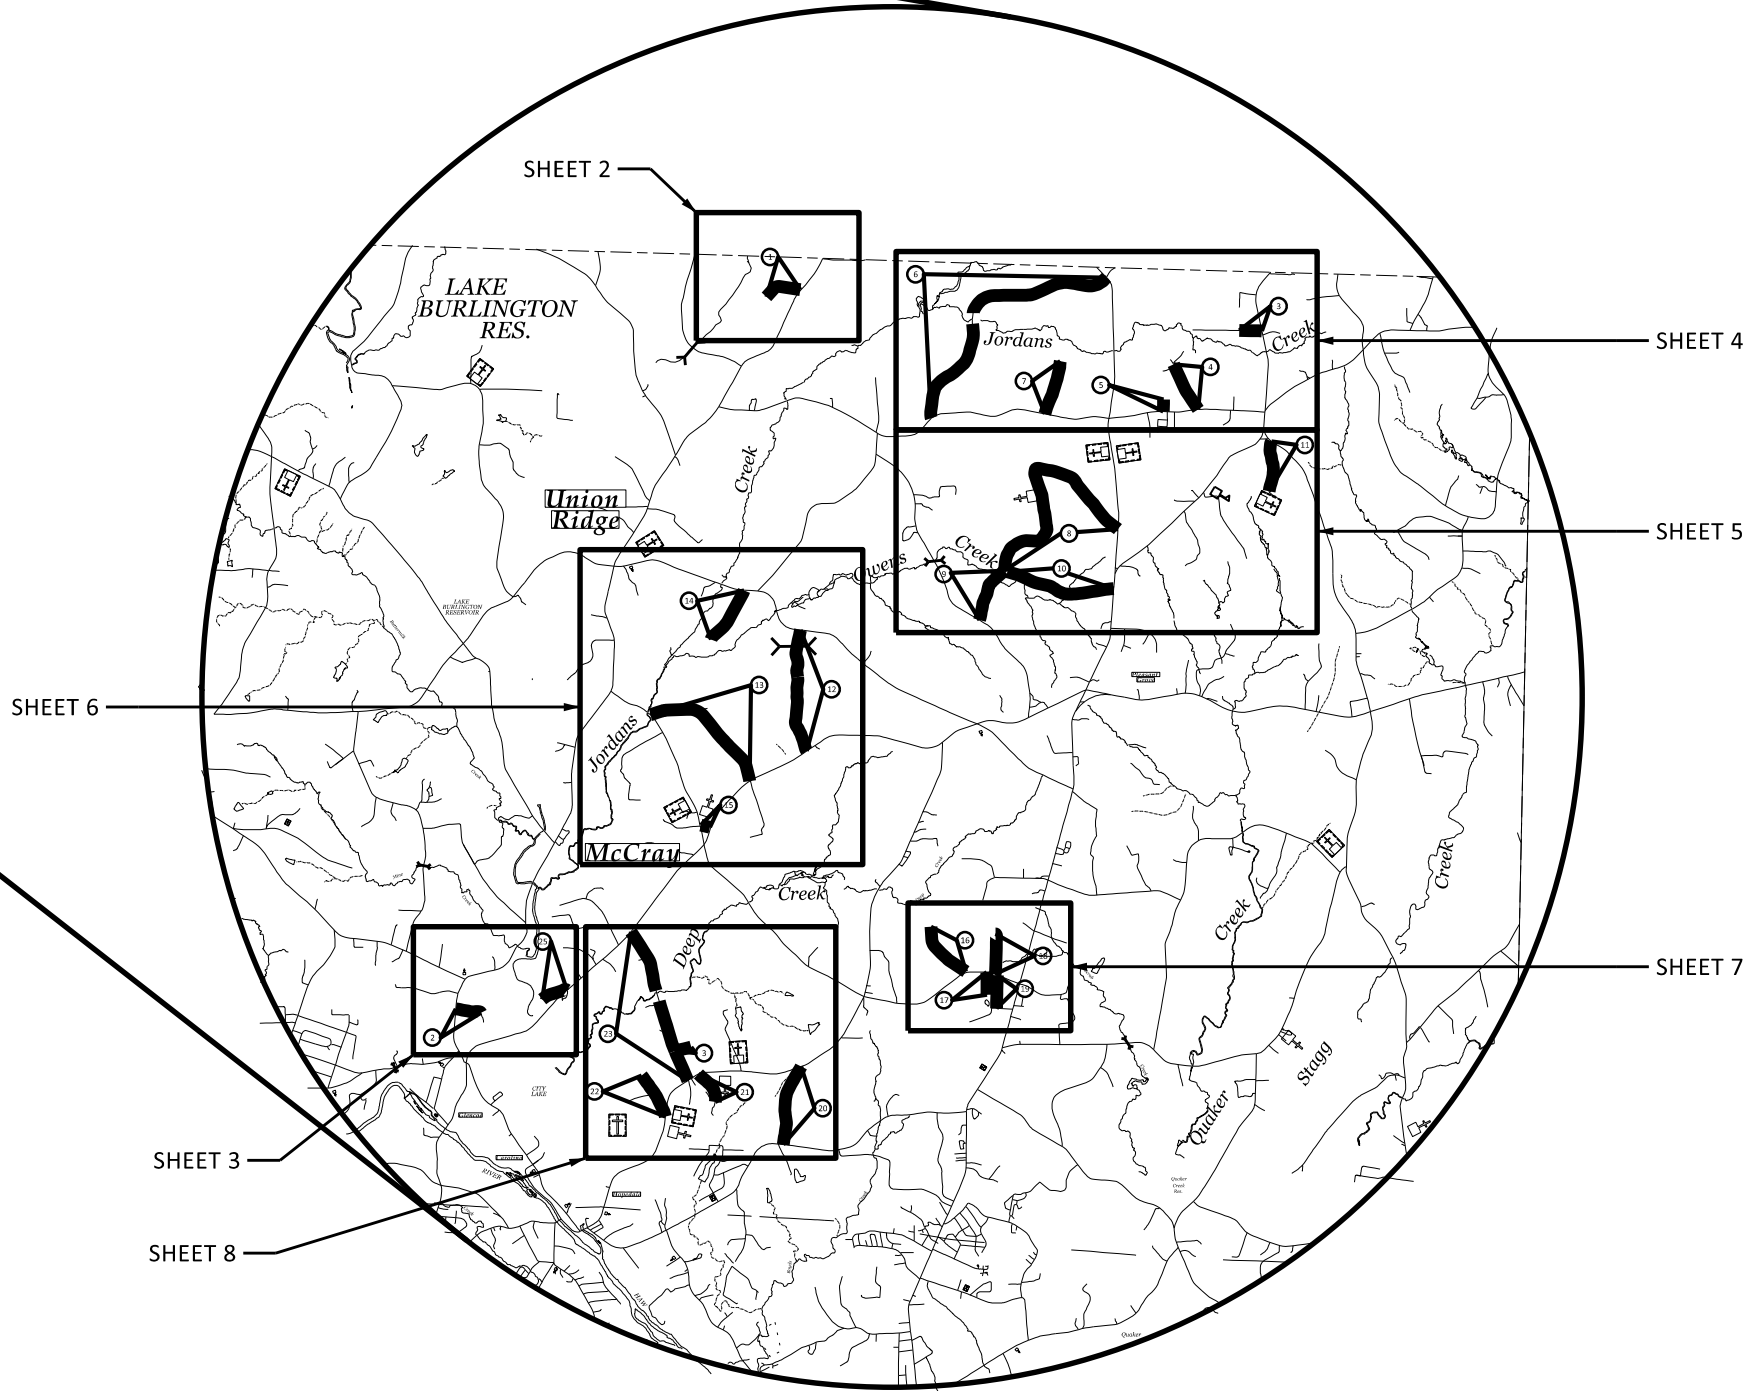


**This electronic collection of documents is provided  
for the convenience of the user  
and is Not a Certified Document –**


**The documents contained herein were originally issued  
and sealed by the individuals whose names and license  
numbers appear on each page, on the dates appearing  
with their signature on that page.**

**This file or an individual page  
shall not be considered a certified document.**

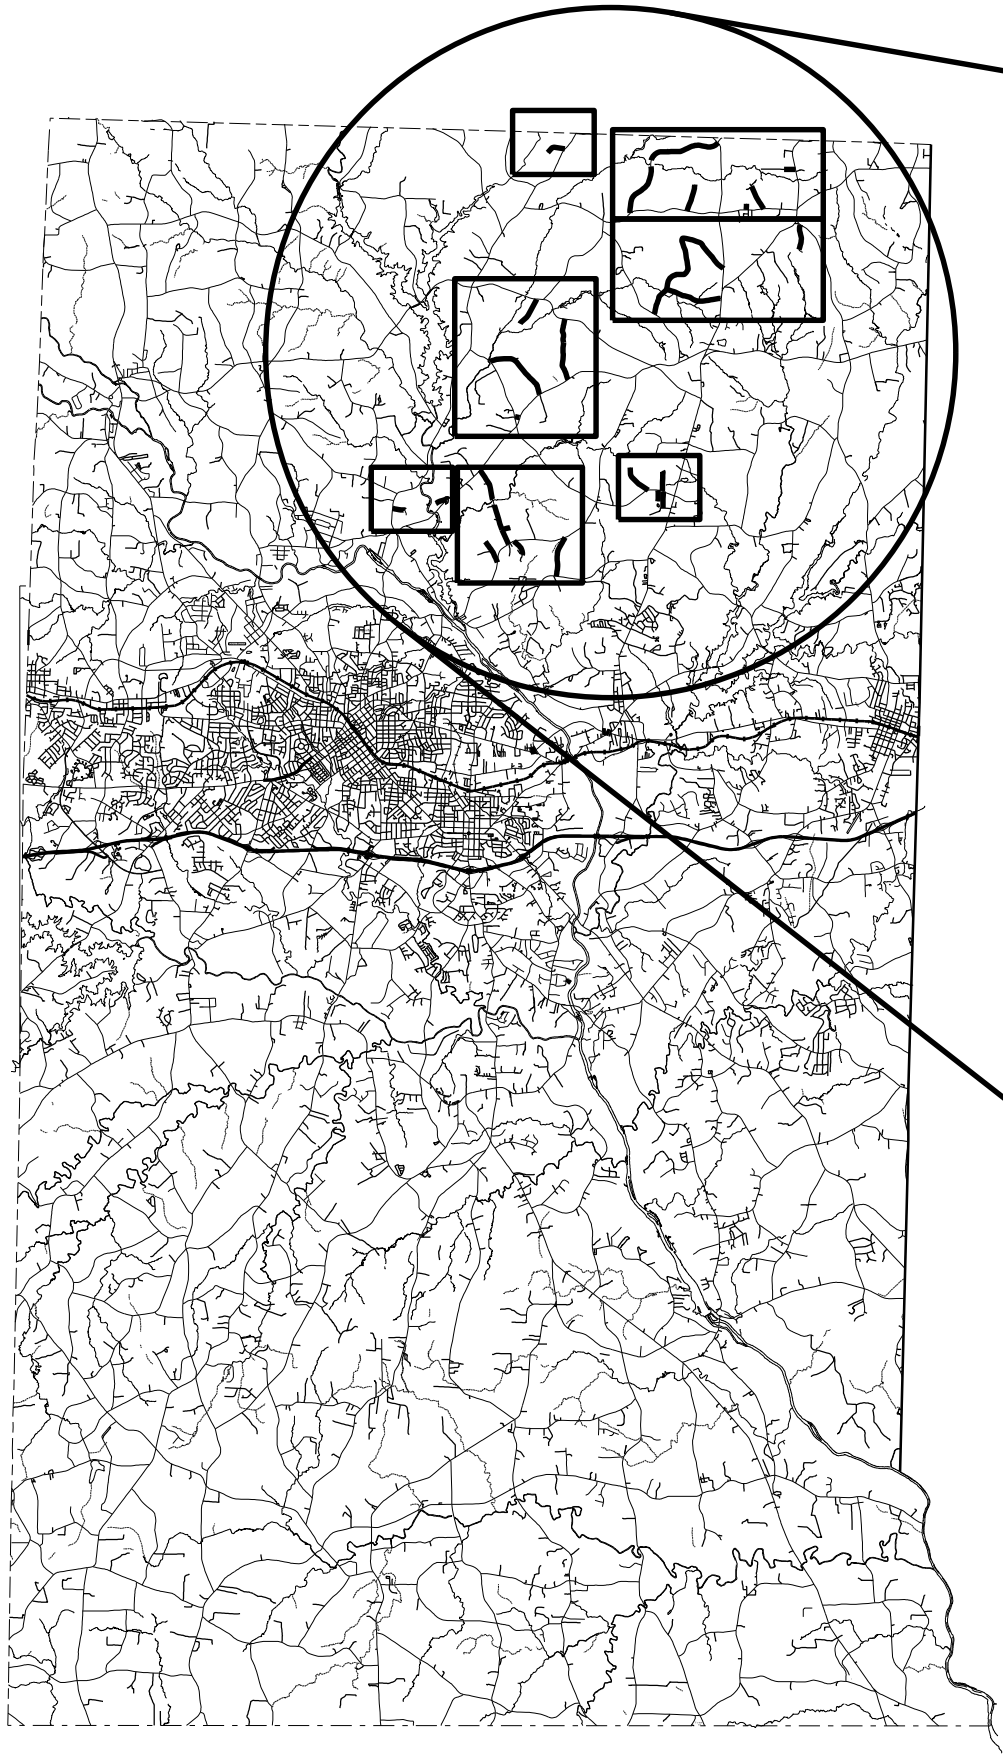


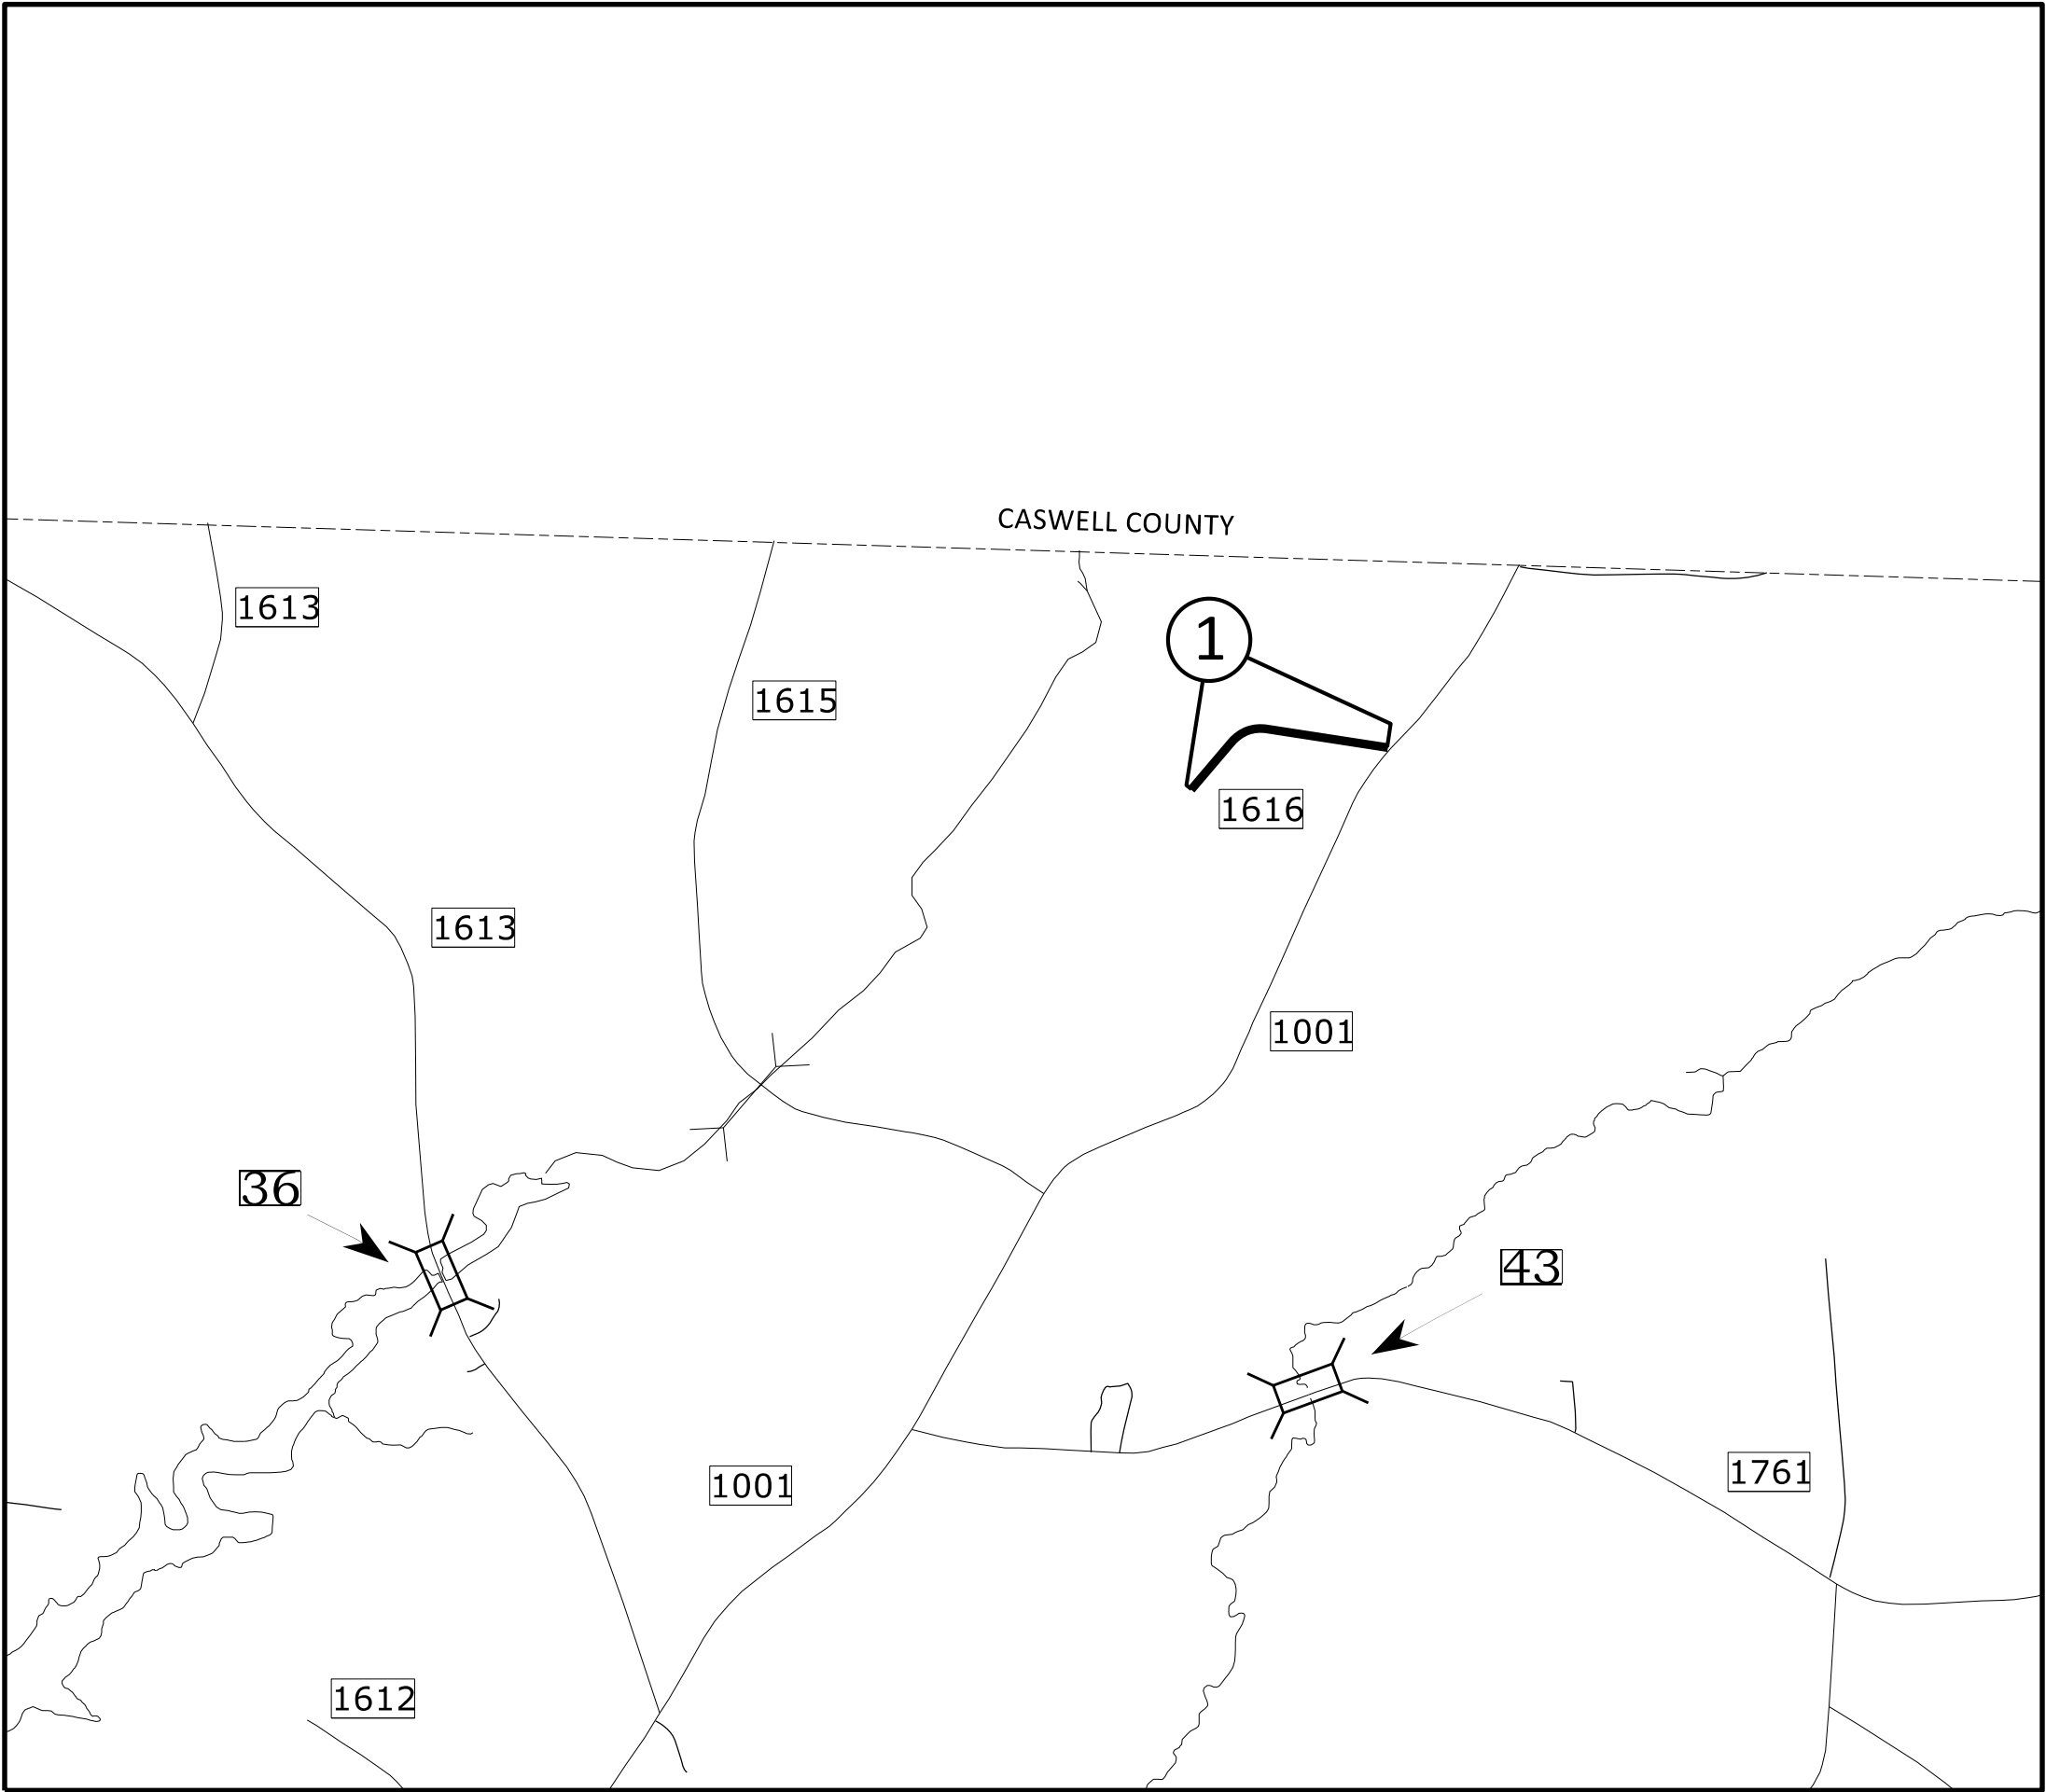


Map 1      SR 1616 - Earl Kimber Road

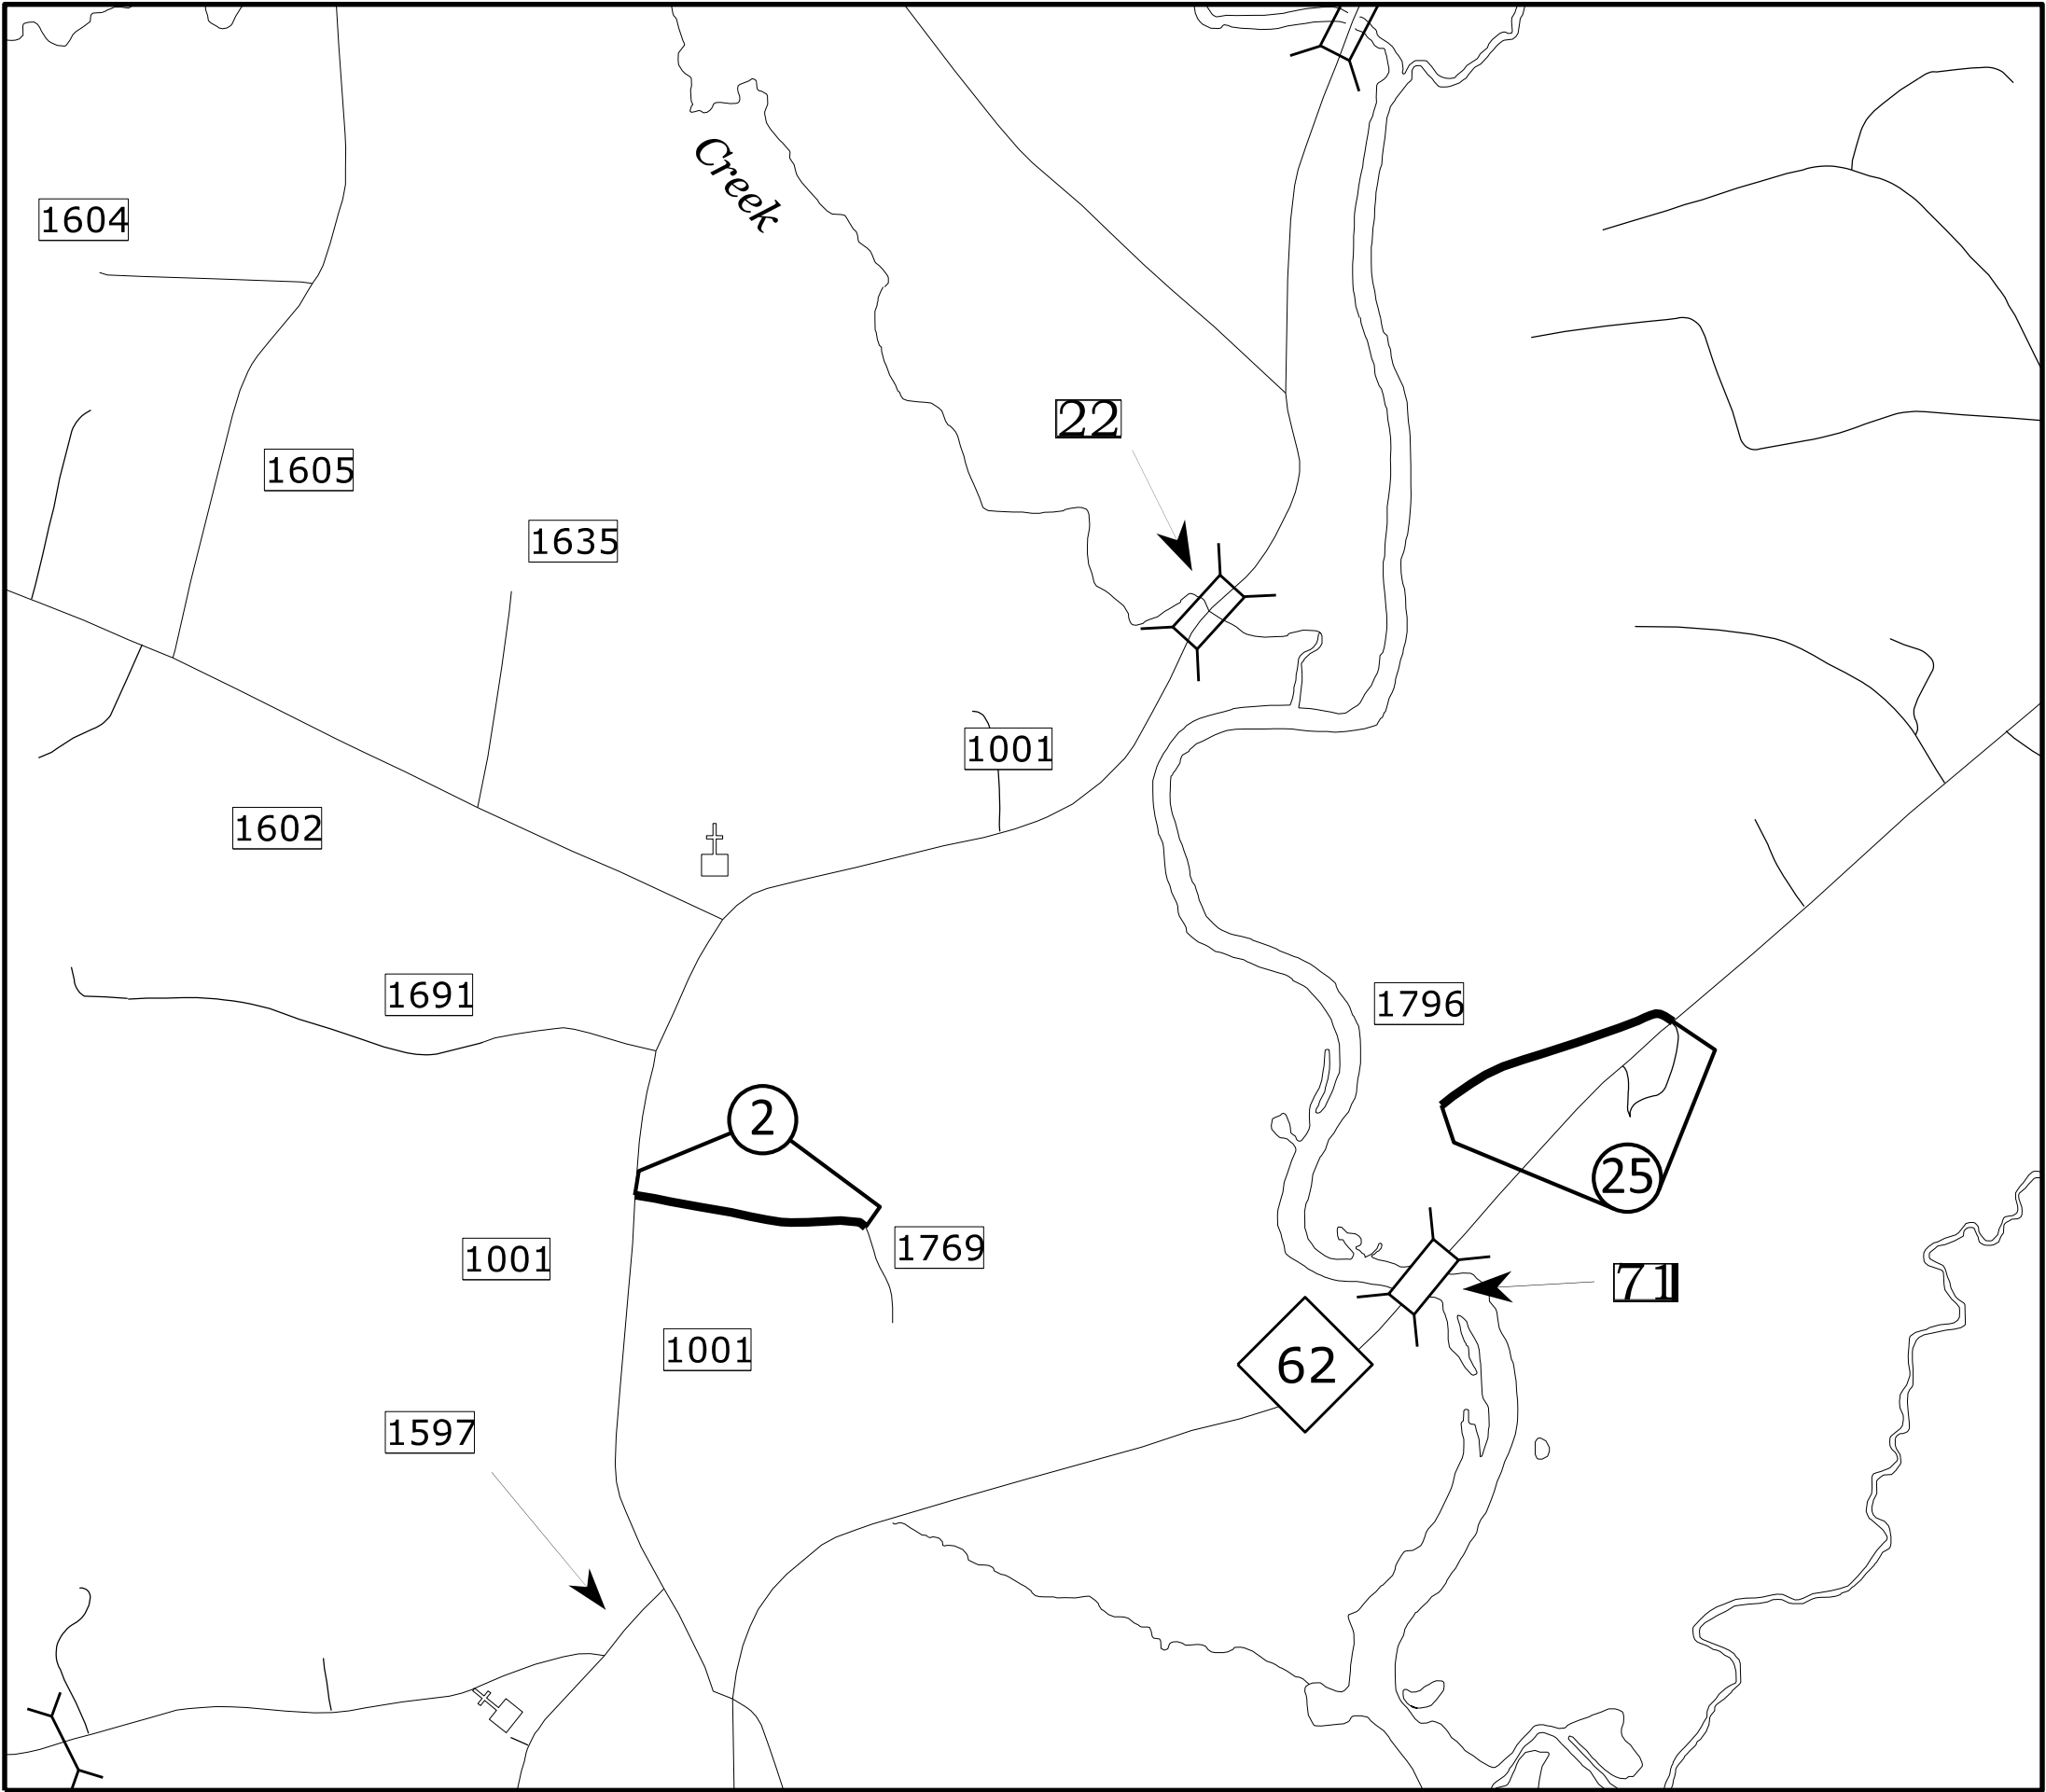


Map 2      SR 1769 - Oliver Lane  
Map 25      SR 1796 - Oscar Baily Road

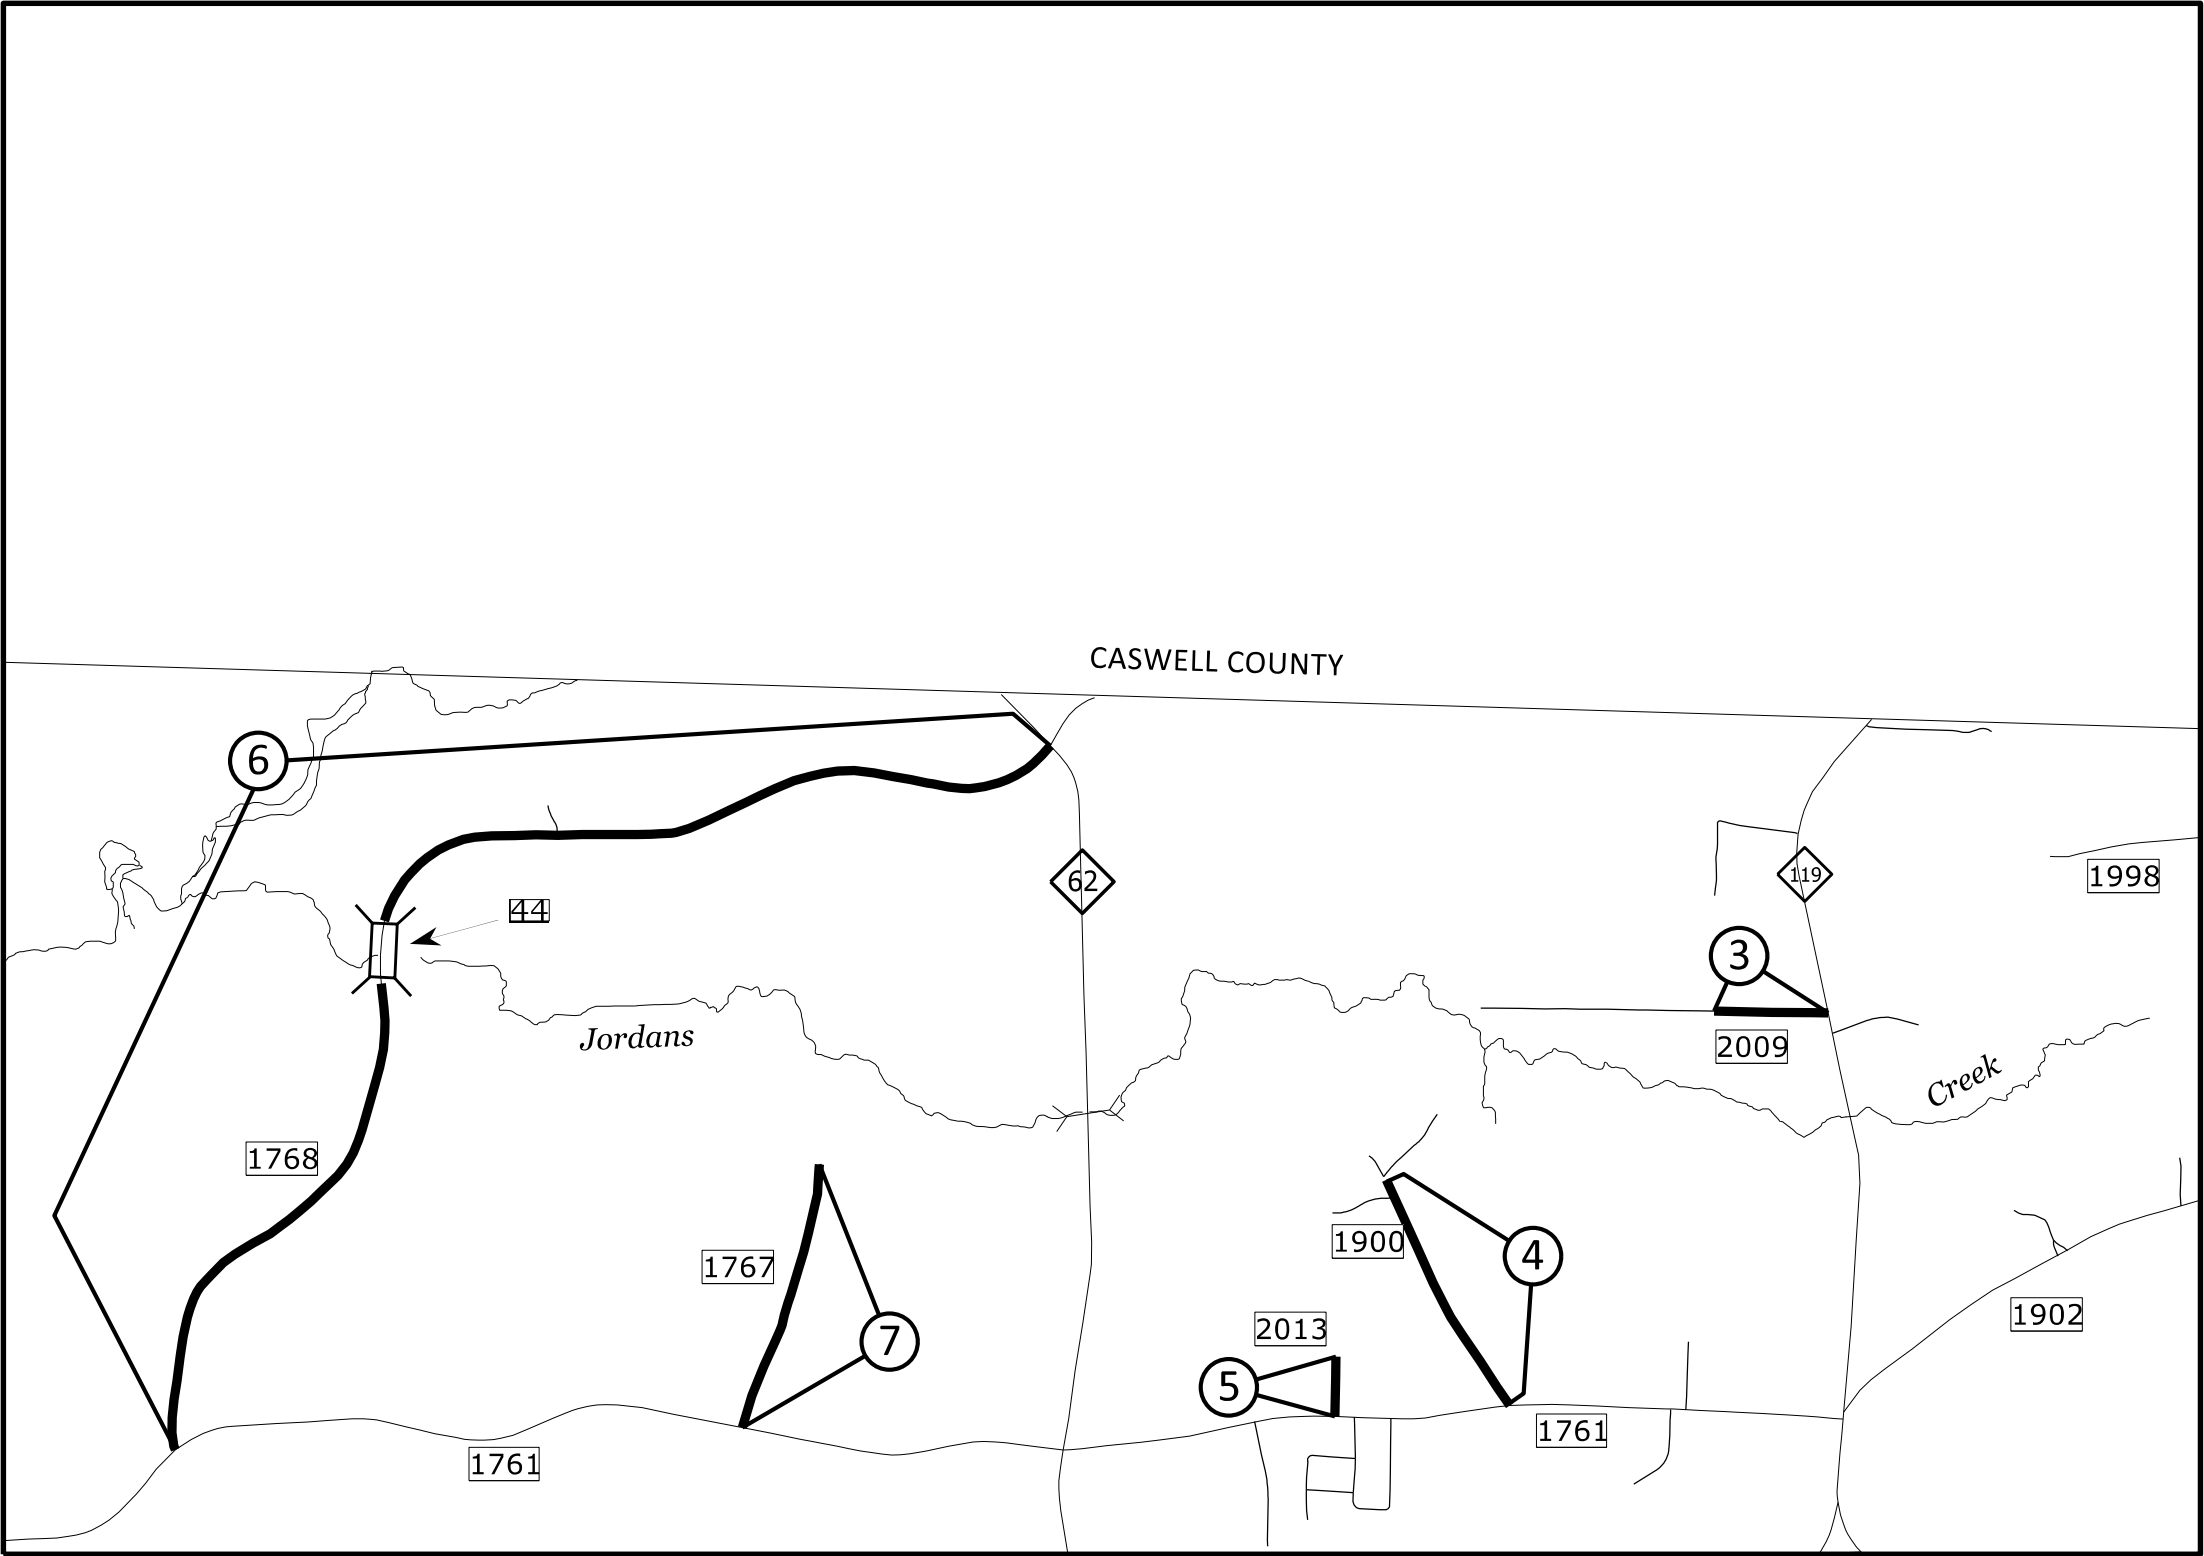


- |       |                             |
|-------|-----------------------------|
| Map 3 | SR 2009 - Shady Lane        |
| Map 4 | SR 1900 - George Miles Road |
| Map 5 | SR 2013 - Kimber Road       |
| Map 6 | SR 1768 - Hughes Mill Road  |
| Map 7 | SR 1767 - Odell King Road   |

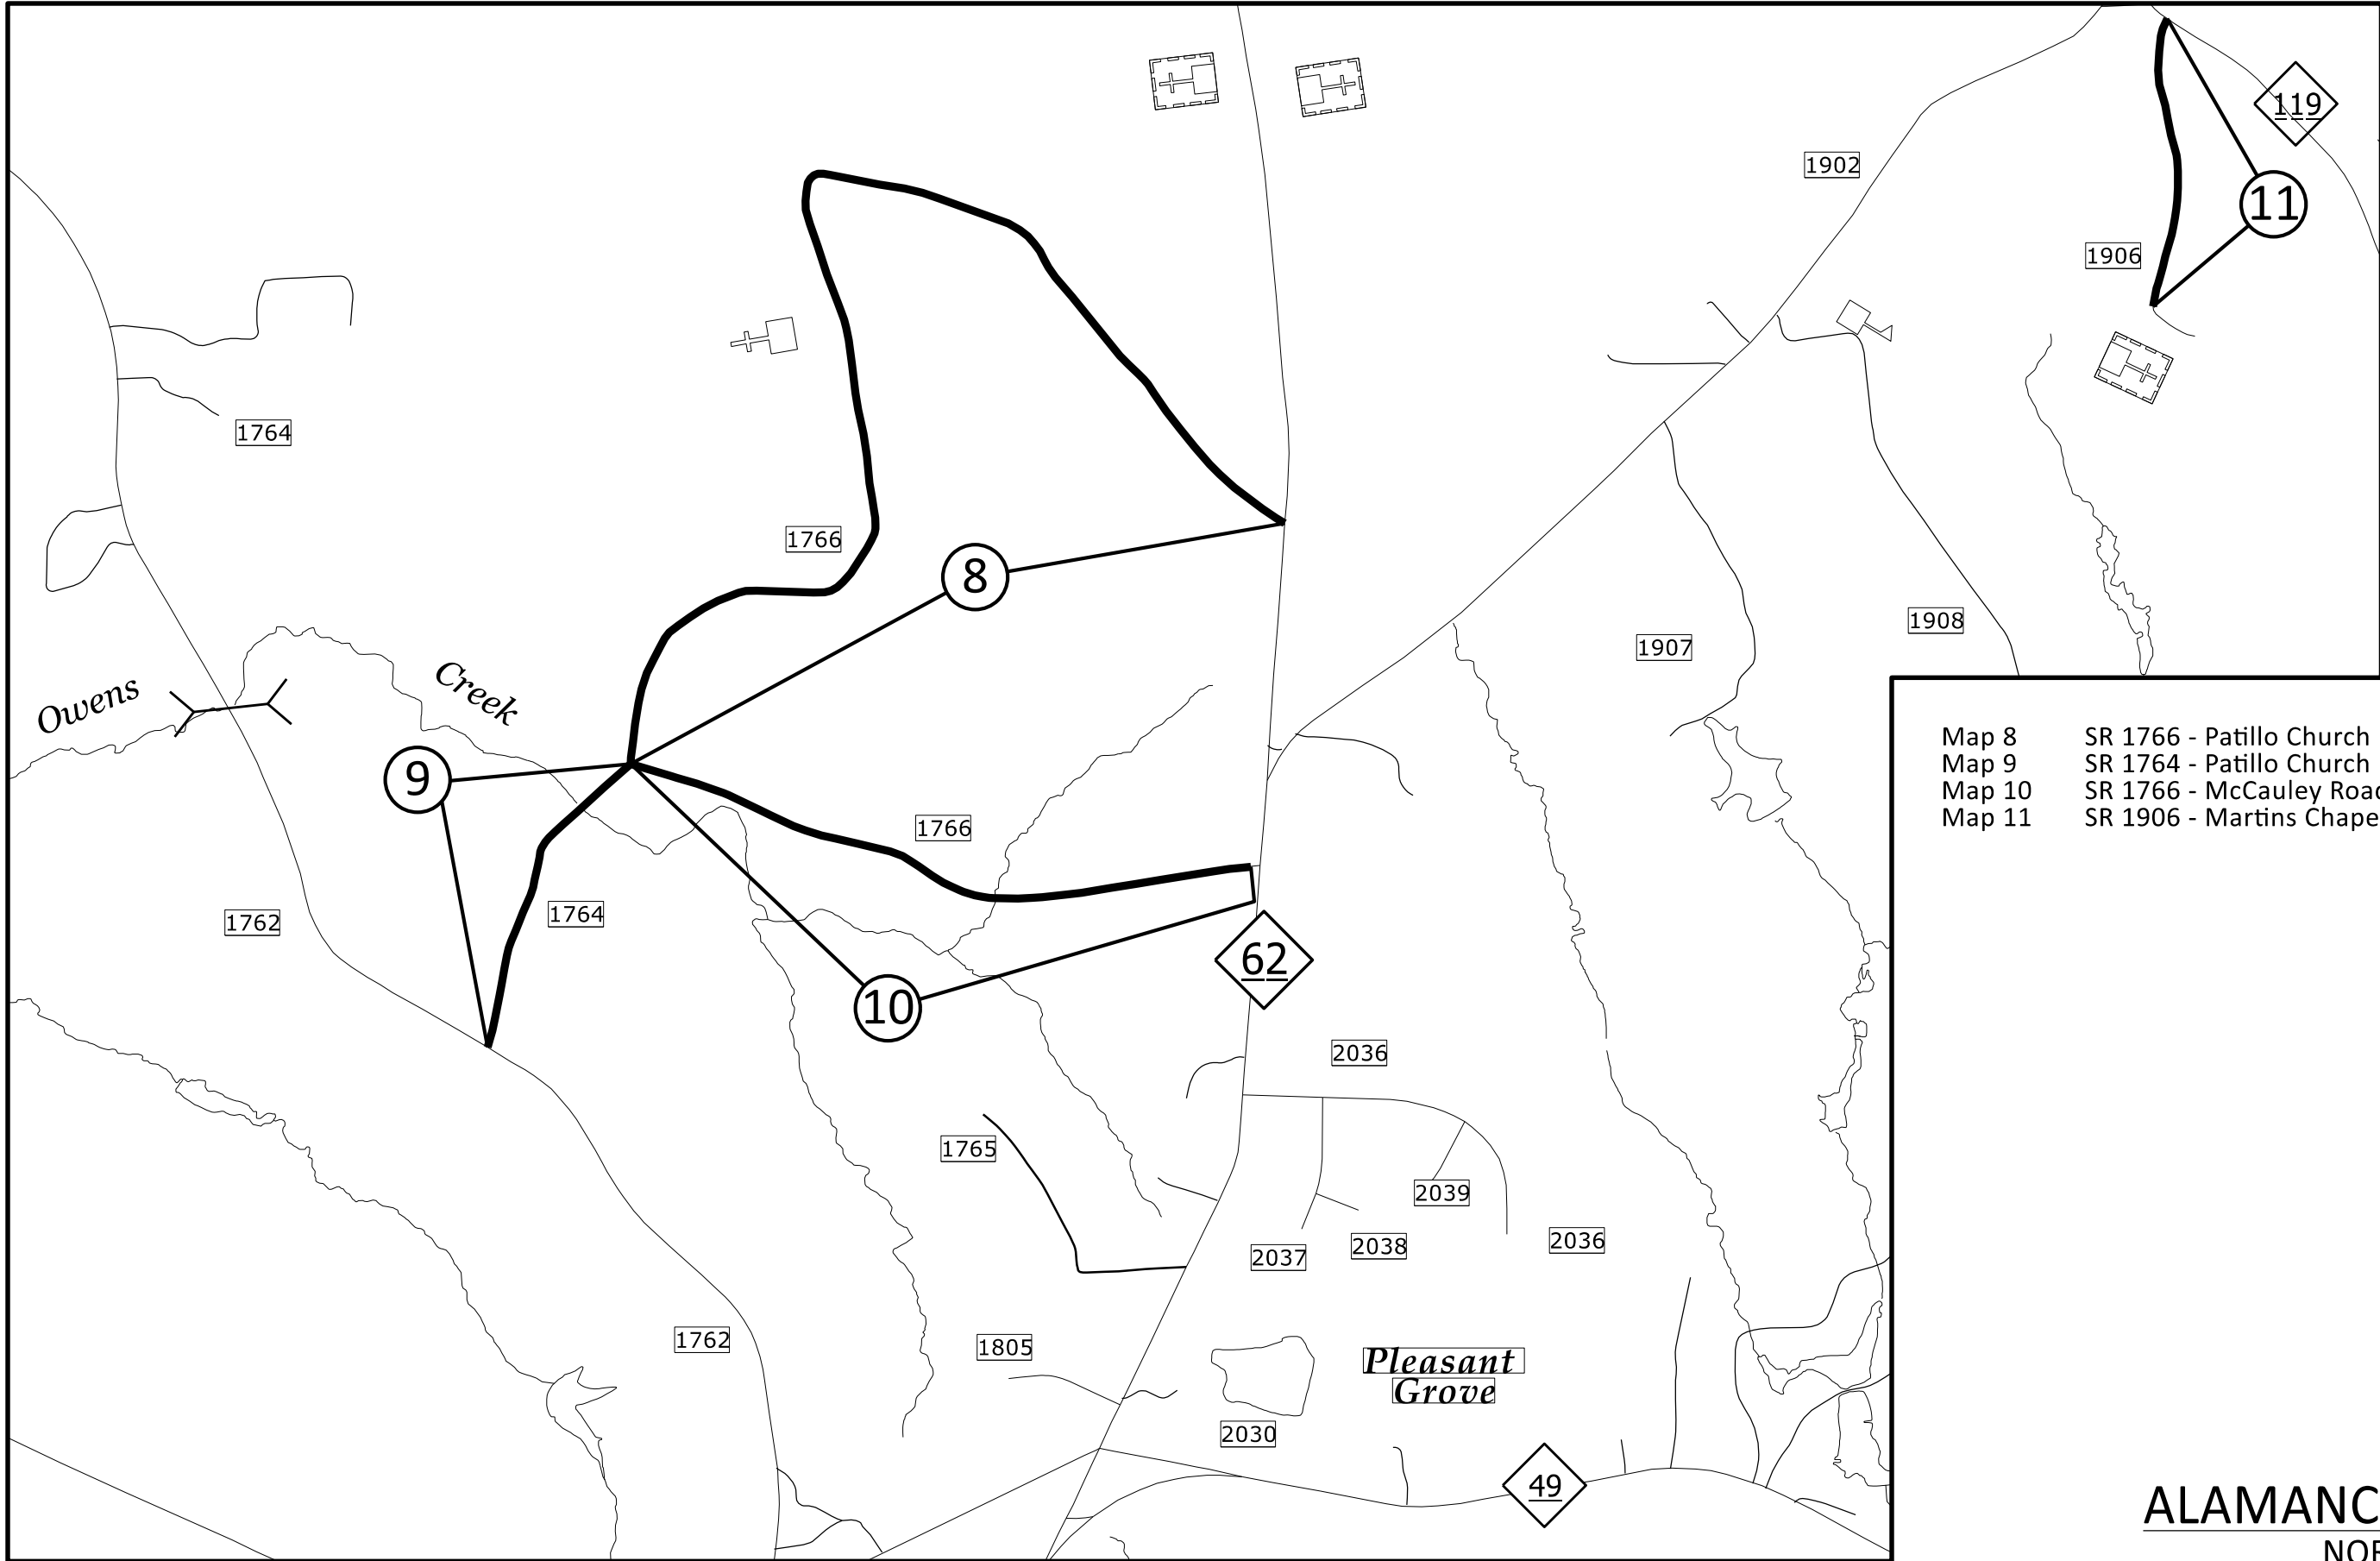


|        |                               |
|--------|-------------------------------|
| Map 8  | SR 1766 - Patillo Church Road |
| Map 9  | SR 1764 - Patillo Church Road |
| Map 10 | SR 1766 - McCauley Road       |
| Map 11 | SR 1906 - Martins Chapel Road |

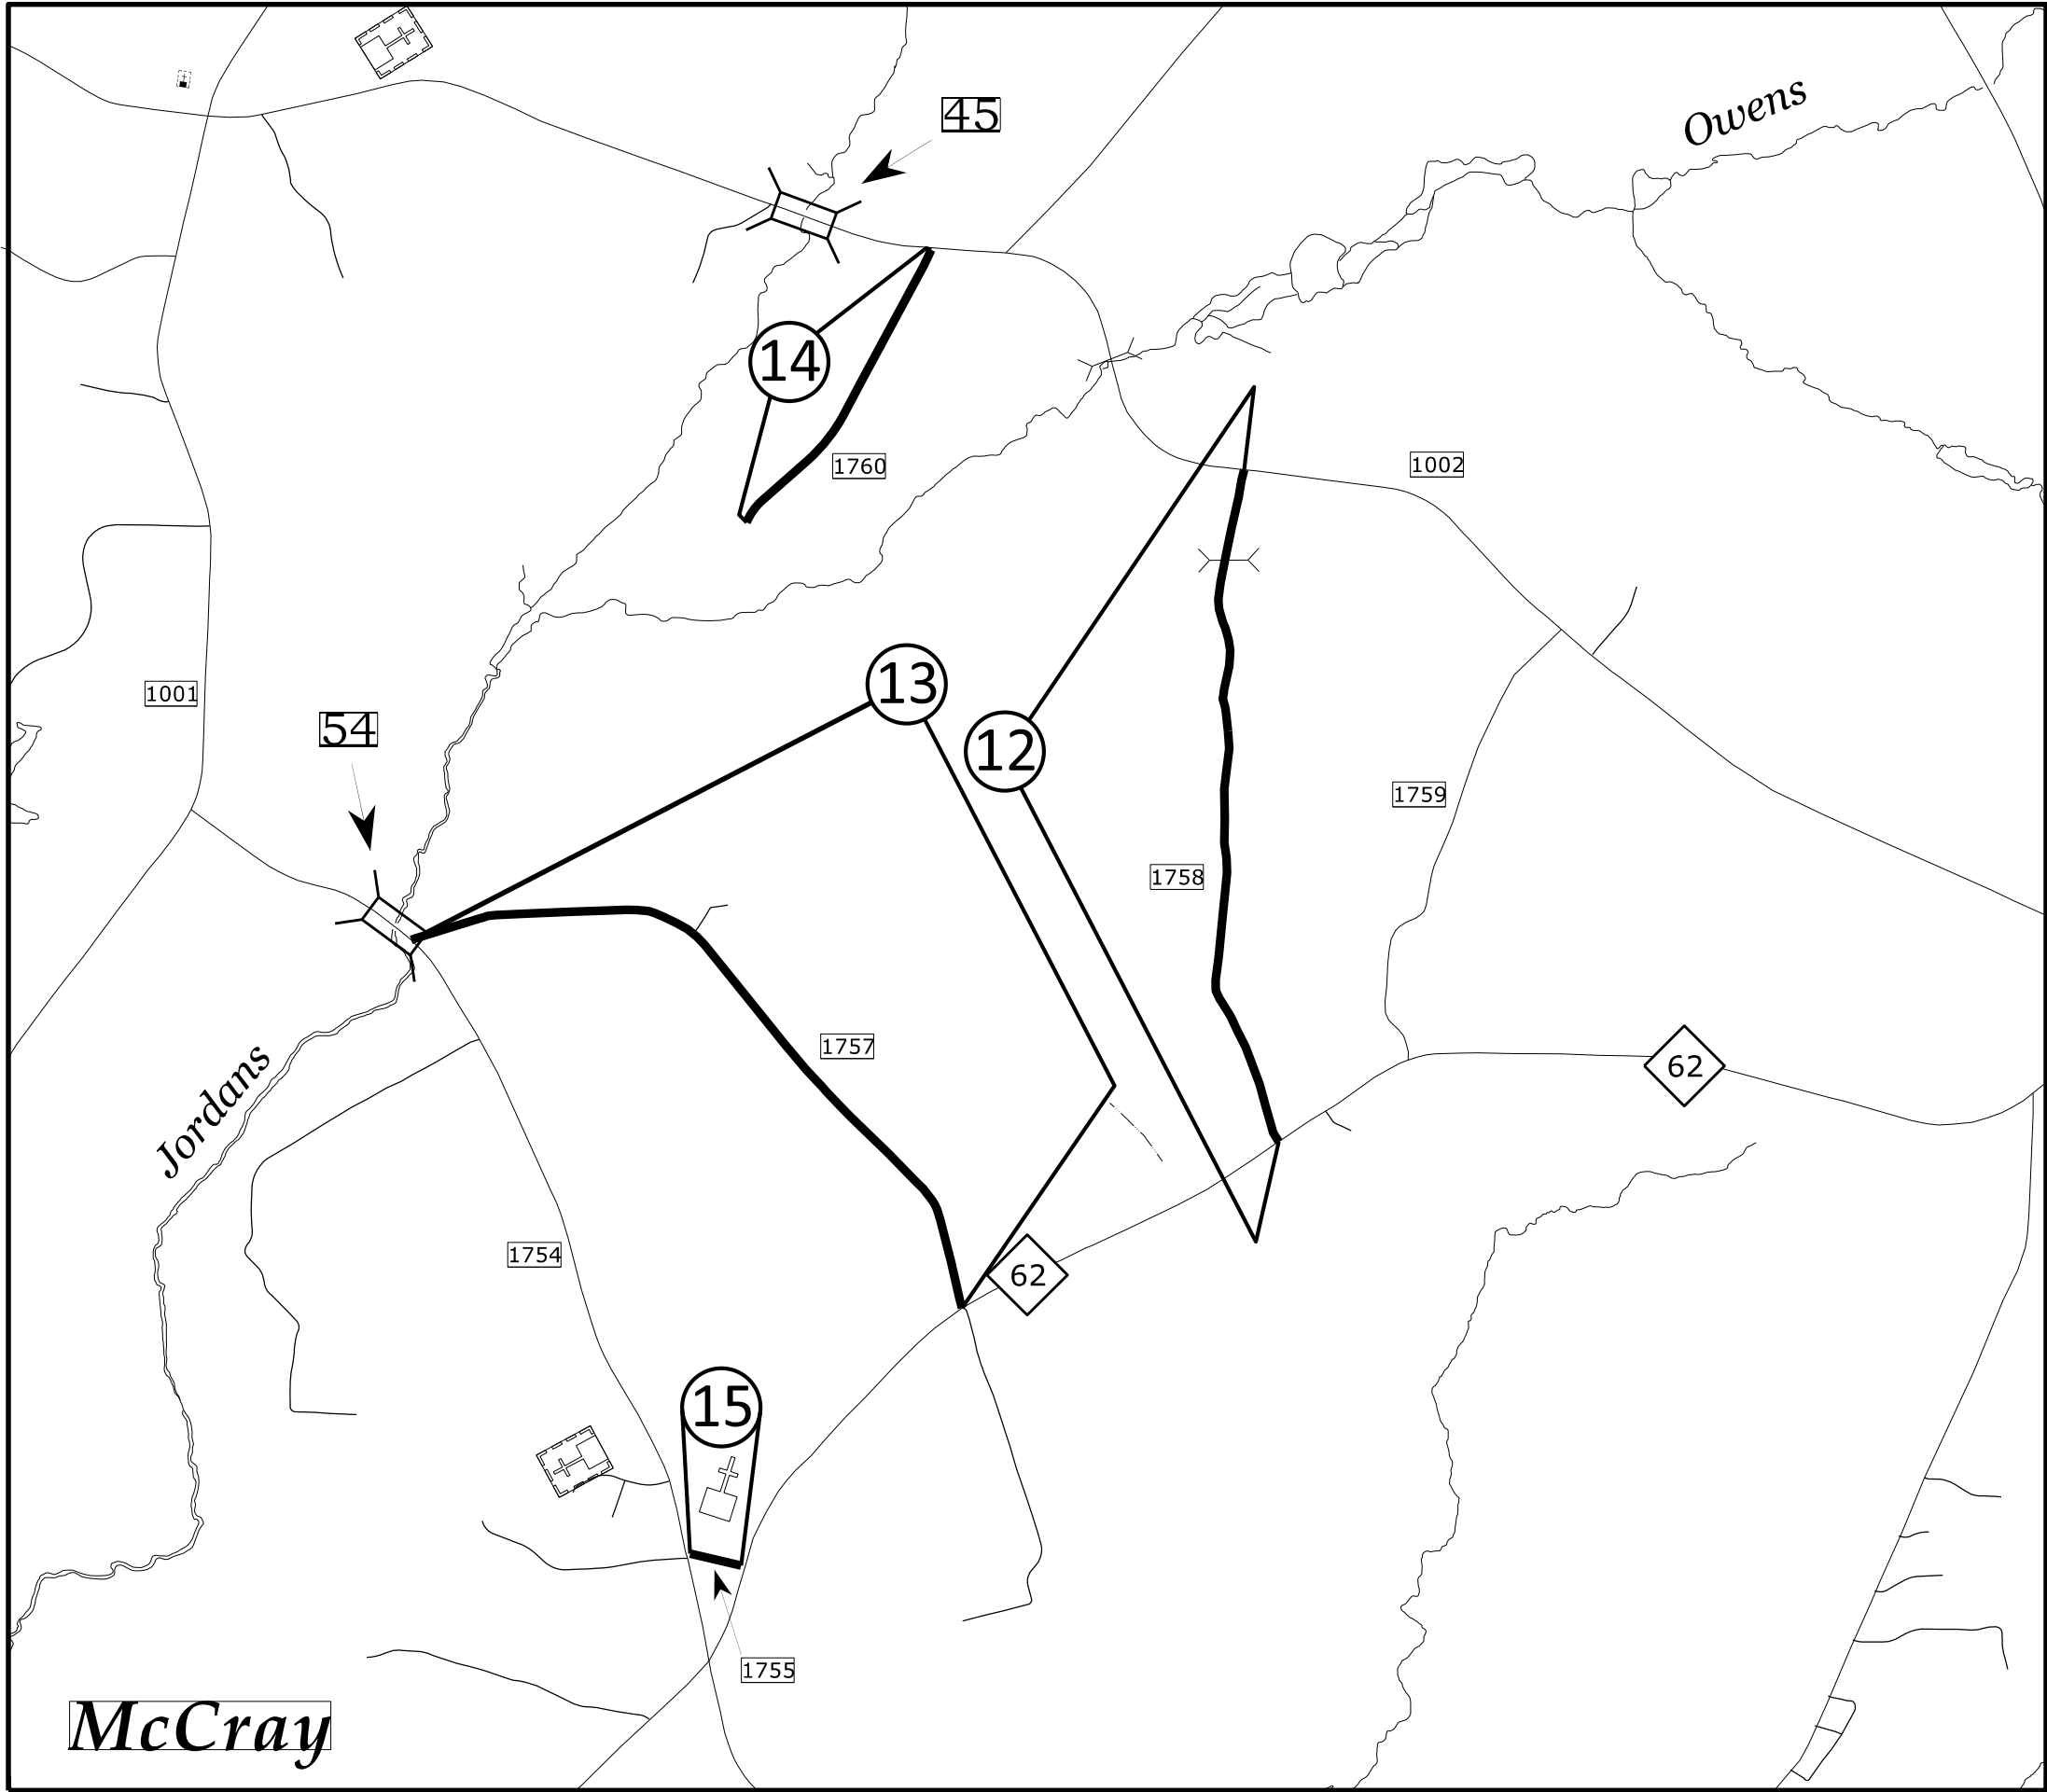



- |        |                                |
|--------|--------------------------------|
| Map 12 | SR 1758 - Boone Lane           |
| Map 13 | SR 1757 - Louis Graham Road    |
| Map 14 | SR 1760 - Hassell Corbett Road |
| Map 15 | SR 1755 - Harvey Chandler Road |

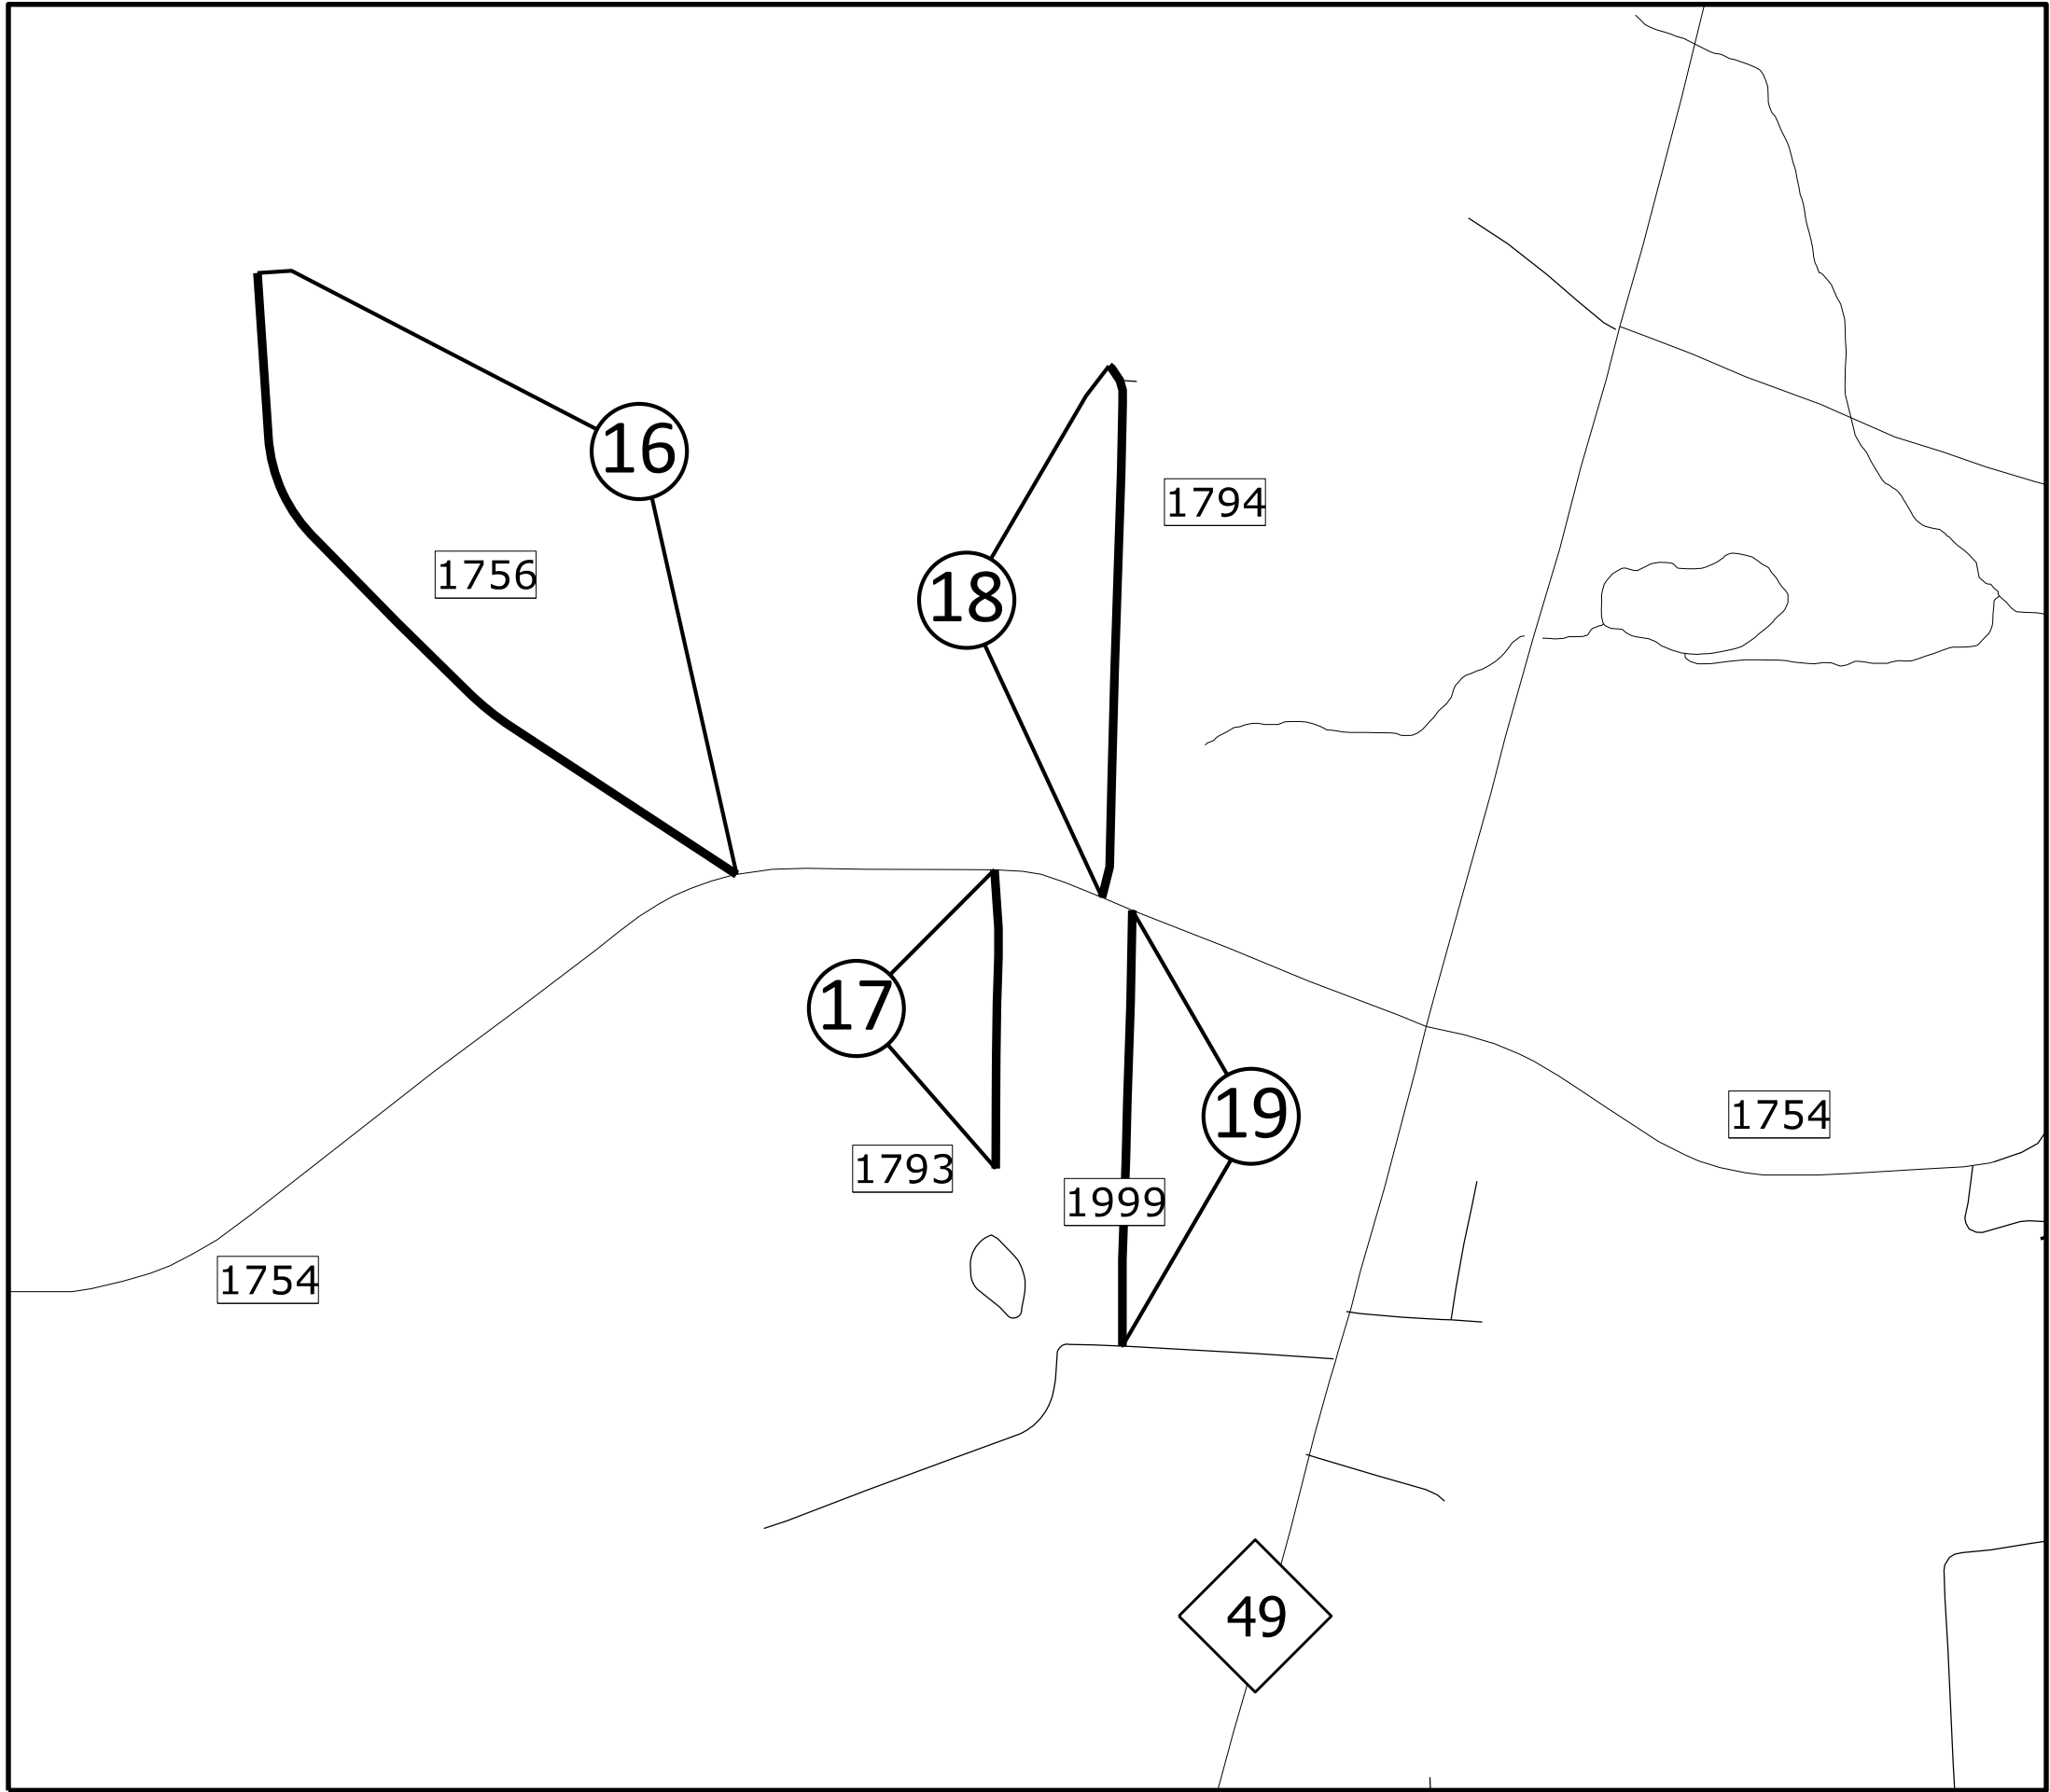

Map 16    SR 1756 - Wyatt Lane  
Map 17    SR 1793 - Albert Jeffries Road  
Map 18    SR 1794 - Ellis Jeffries Road  
Map 19    SR 1999 - William Allen Road

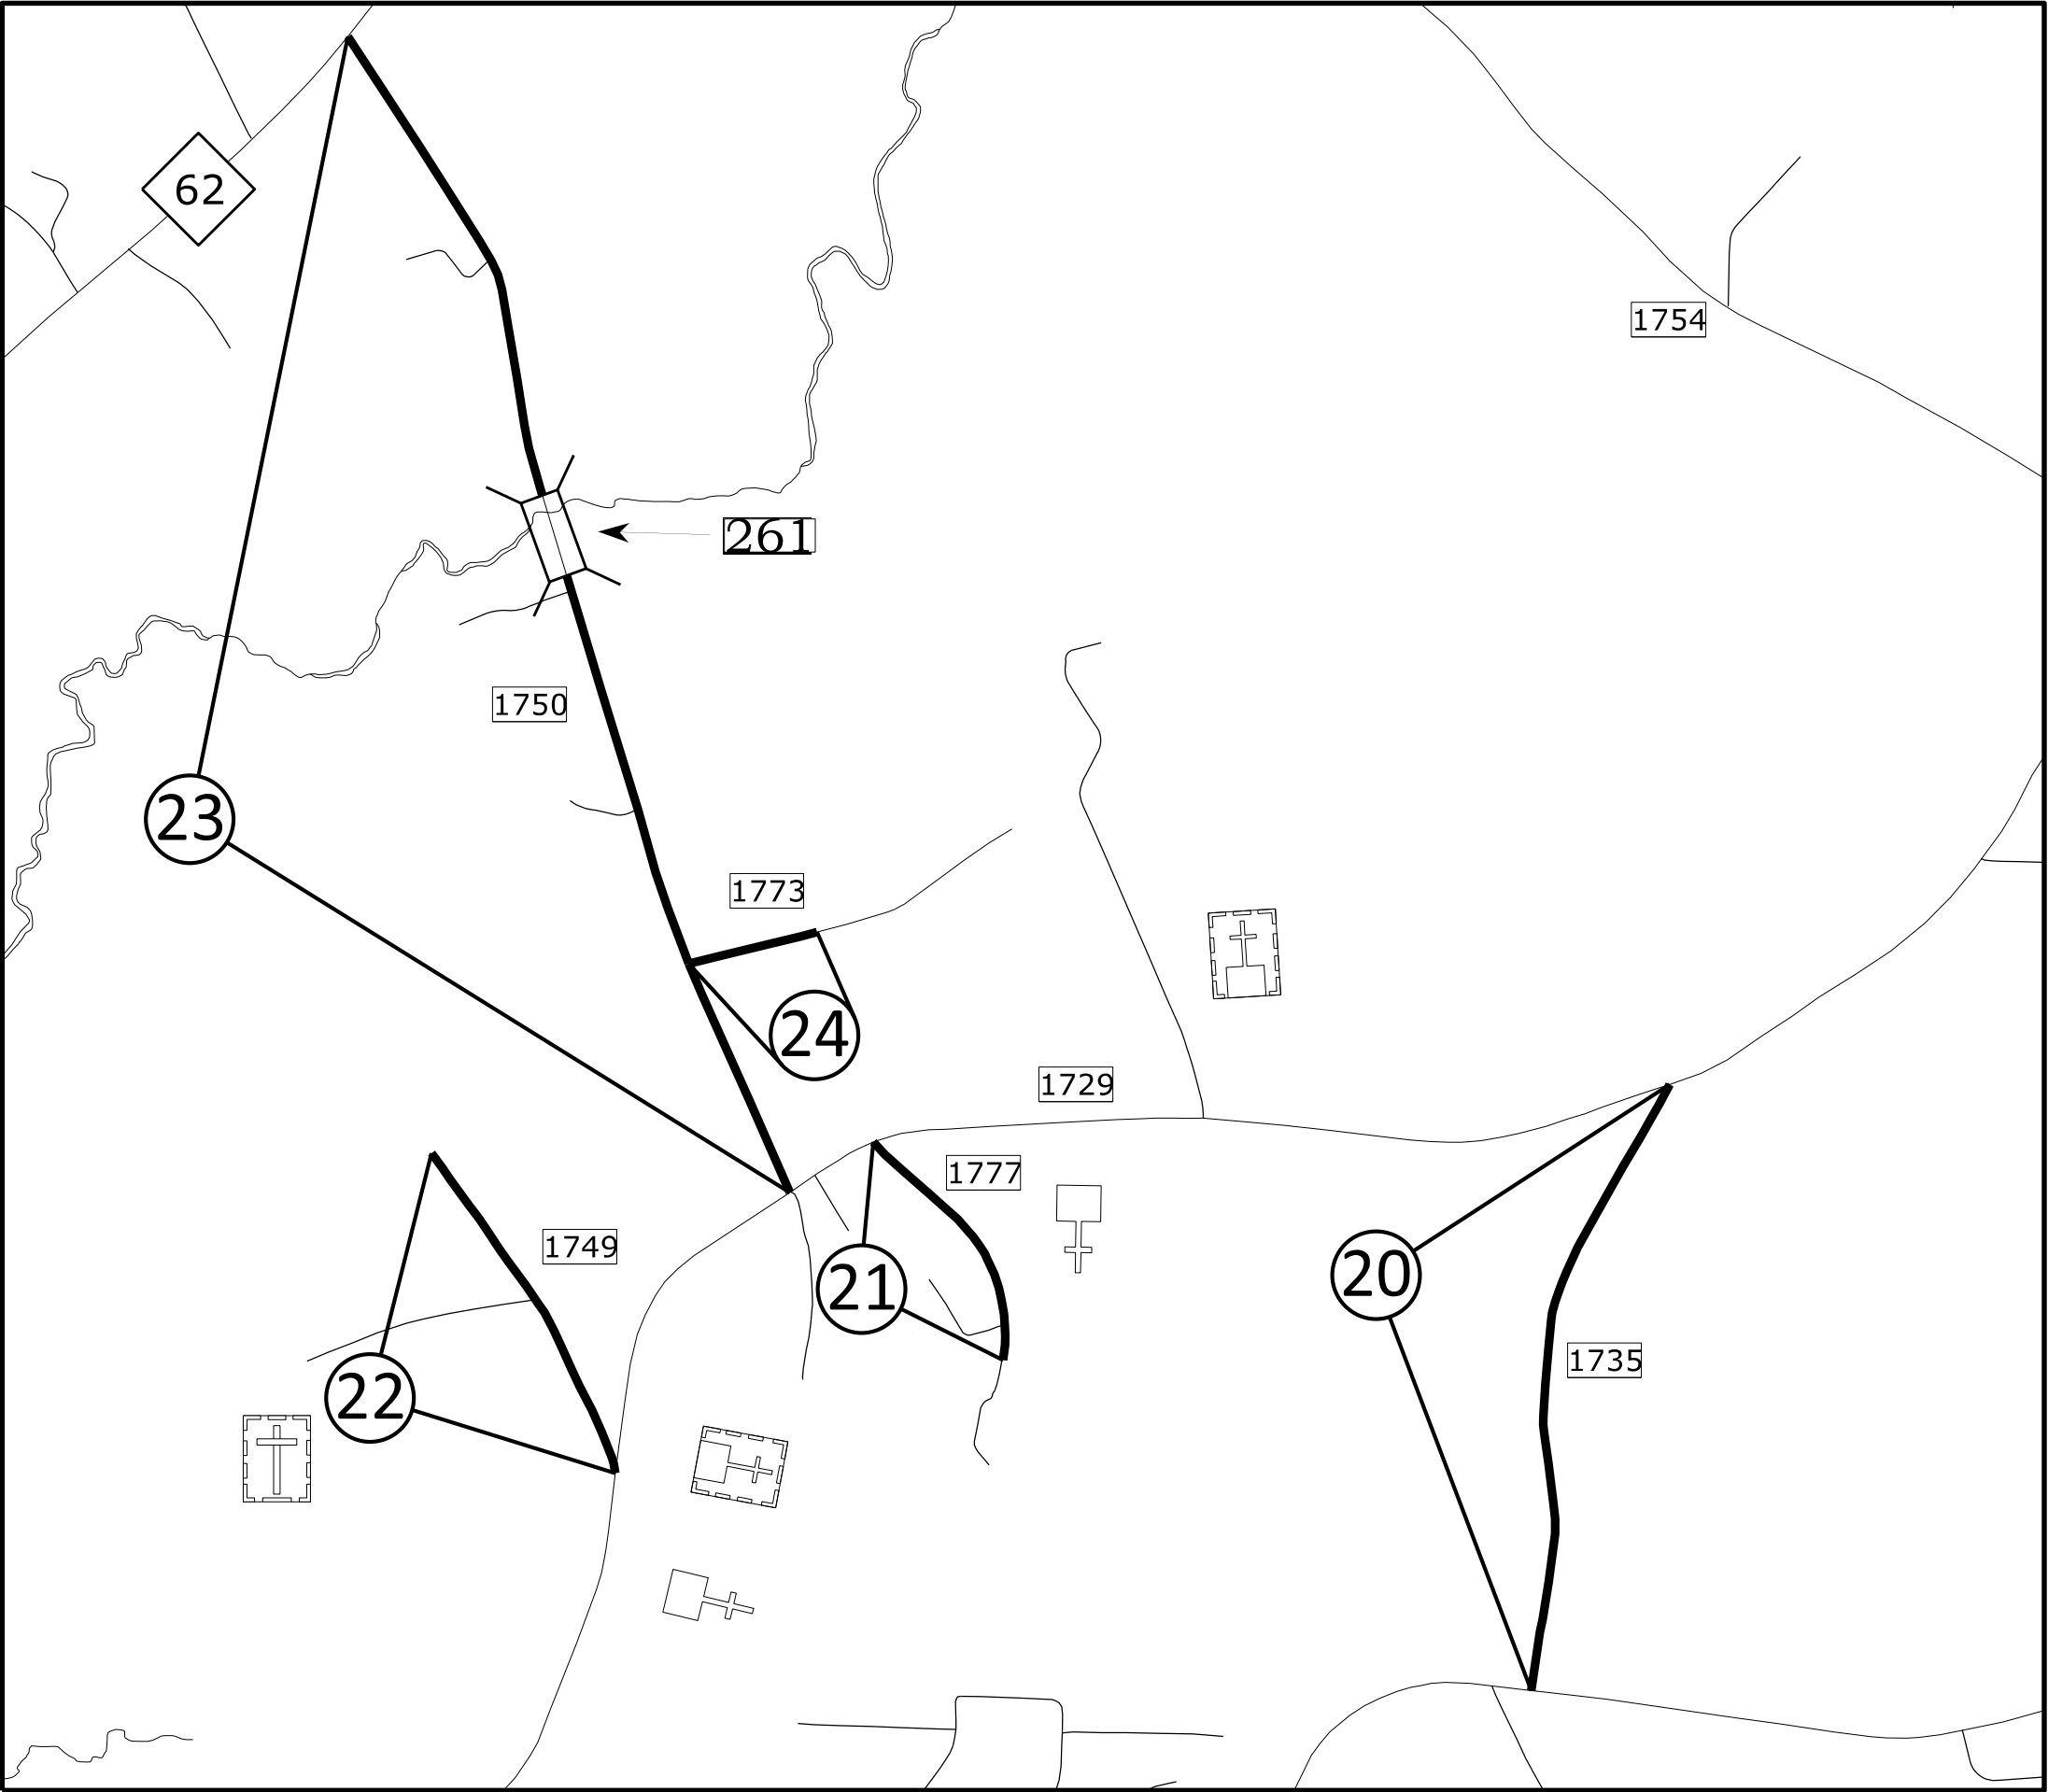

- |        |                                |
|--------|--------------------------------|
| Map 20 | SR 1735 - N Fonville Road      |
| Map 21 | SR 1777 - Roney Lineberry Road |
| Map 22 | SR 1749 - Mrs. Blanchard Road  |
| Map 23 | SR 1750 - Faucette Lane        |
| Map 24 | SR 1773 - Jim Barnwell Road    |

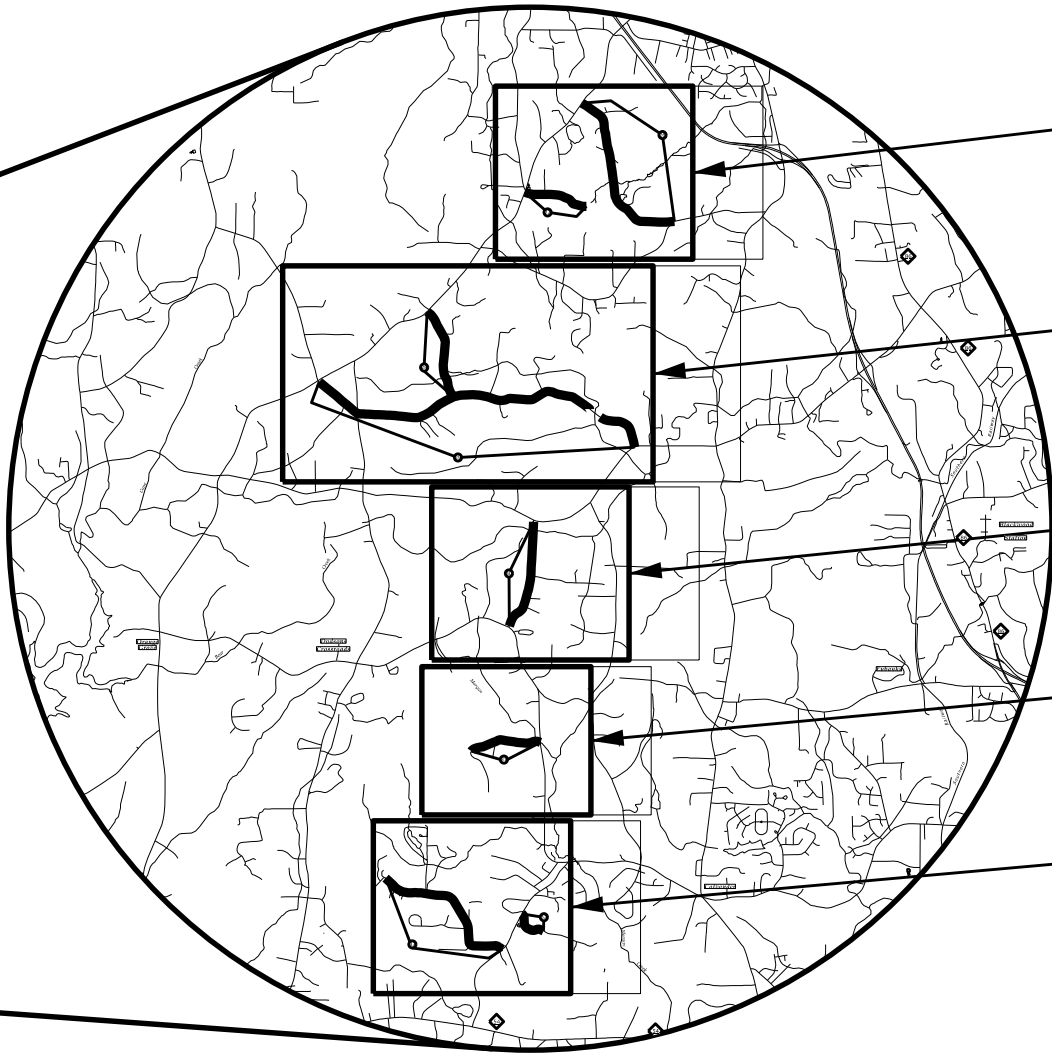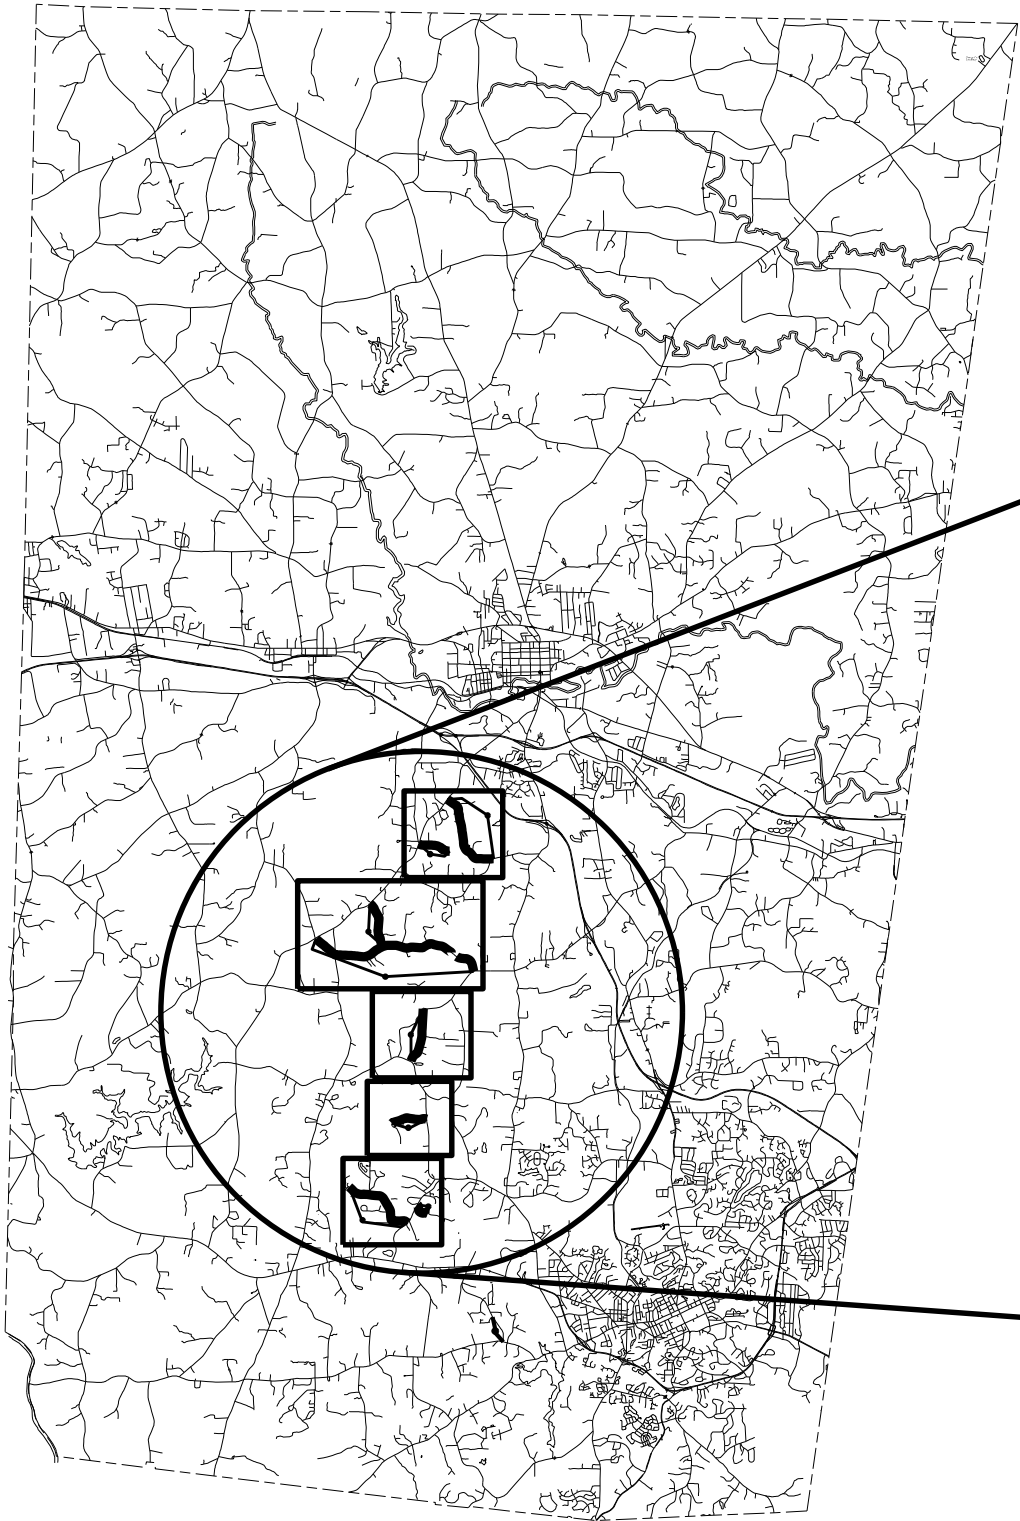

SHEET 10


SHEET 11

SHEET 12


SHEET 13

SHEET 14

| PROJECT REFERENCE NO. | SHEET NO. |
|-----------------------|-----------|
| 2027CPT.07.05.20682   | 10        |

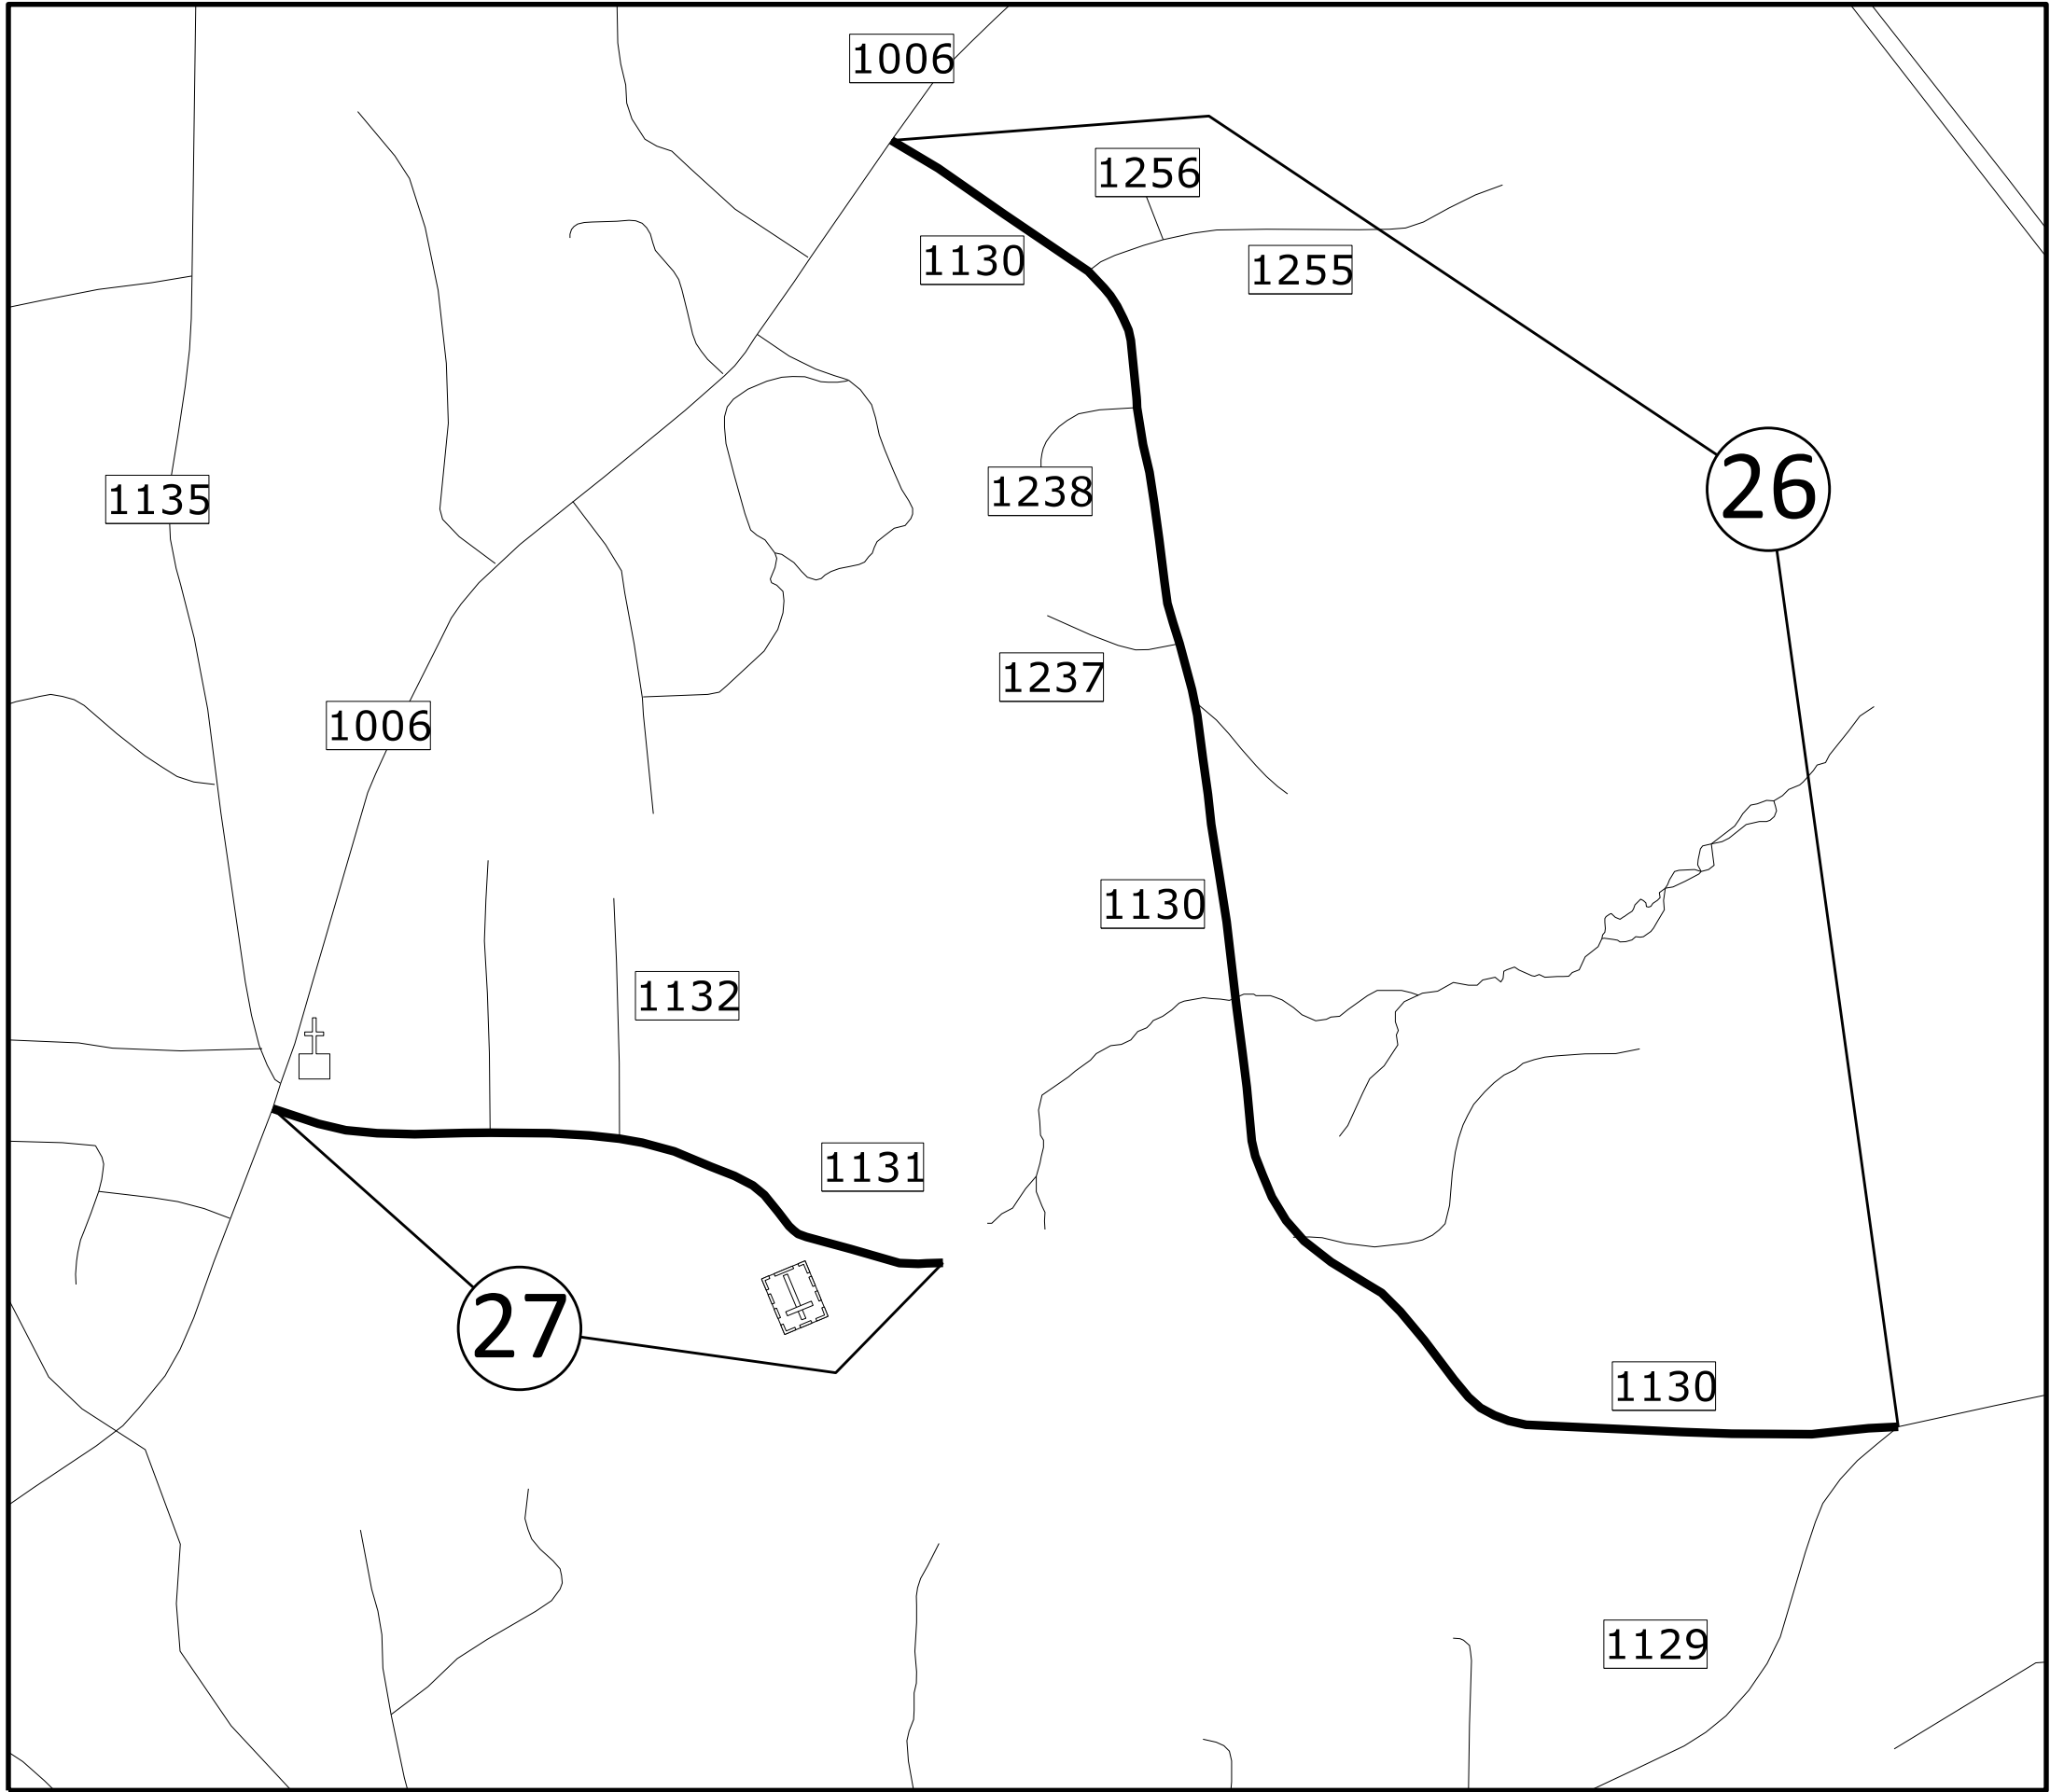


Map 26    SR 1130 - Ode Turner Road  
Map 27    SR 1131 - Cross Church Cemetery Road

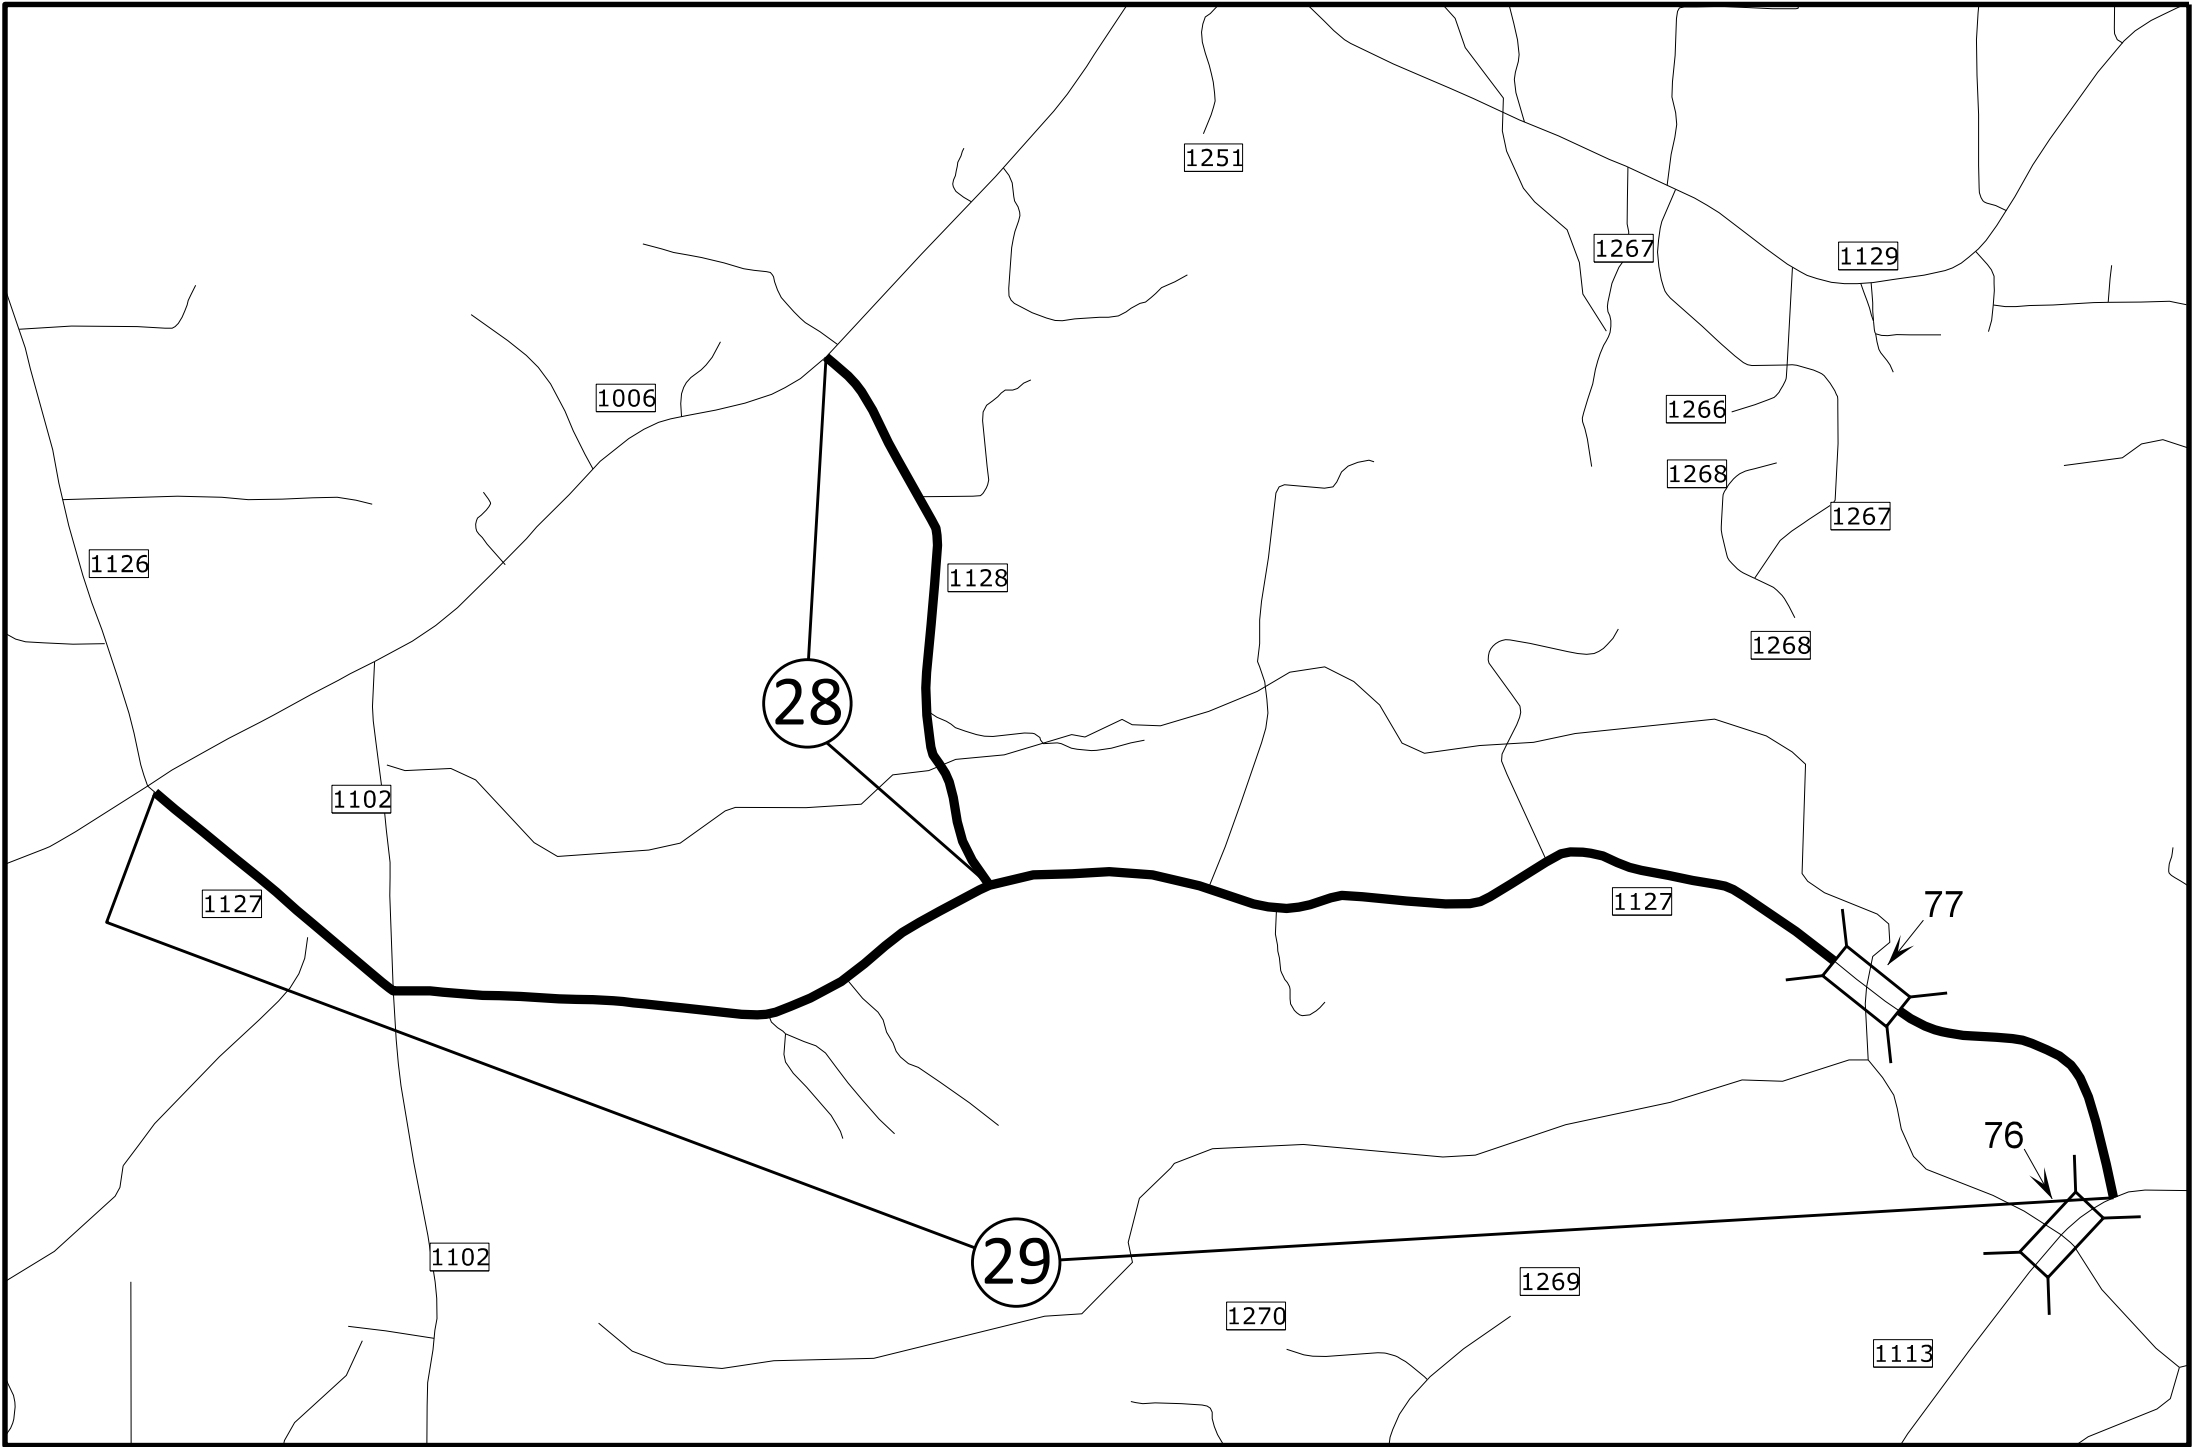


Map 28    SR 1128 Kimbro Road  
Map 29    SR 1127 Borland Road

| PROJECT REFERENCE NO. | SHEET NO. |
|-----------------------|-----------|
| 2027CPT.07.05.20682   | 12        |

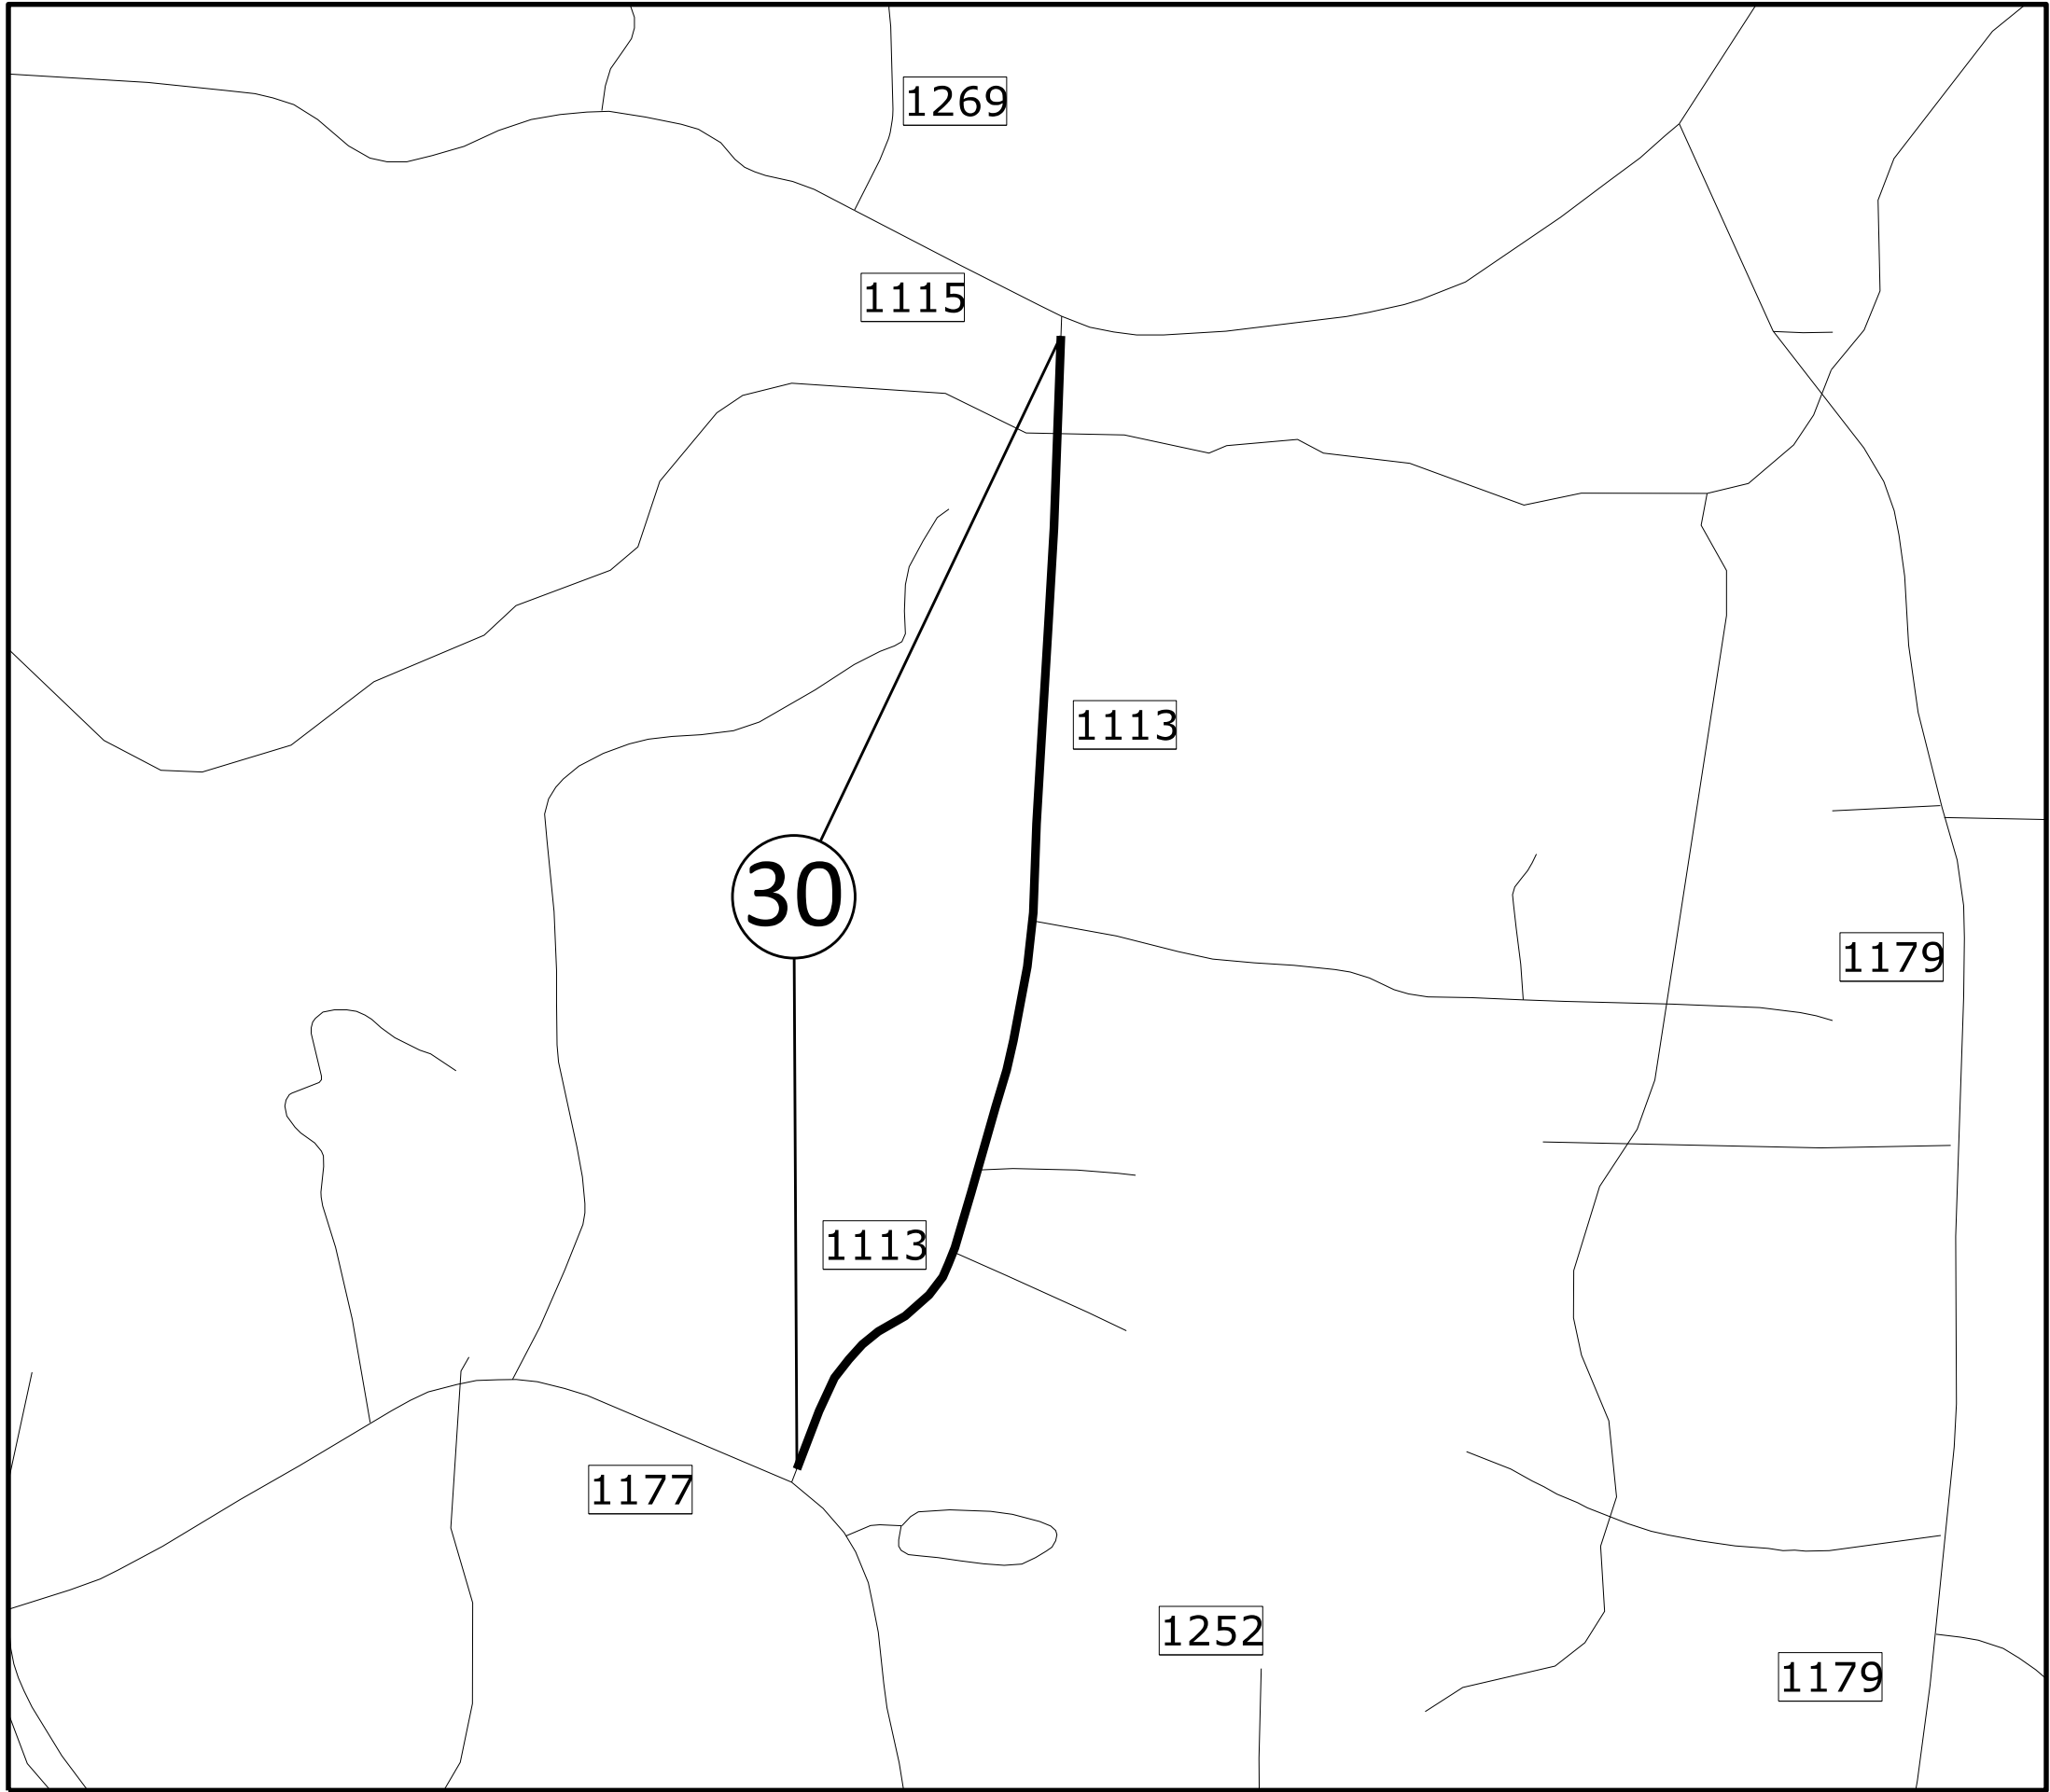


Map 30 SR 1113 - Rocky Ridge Road

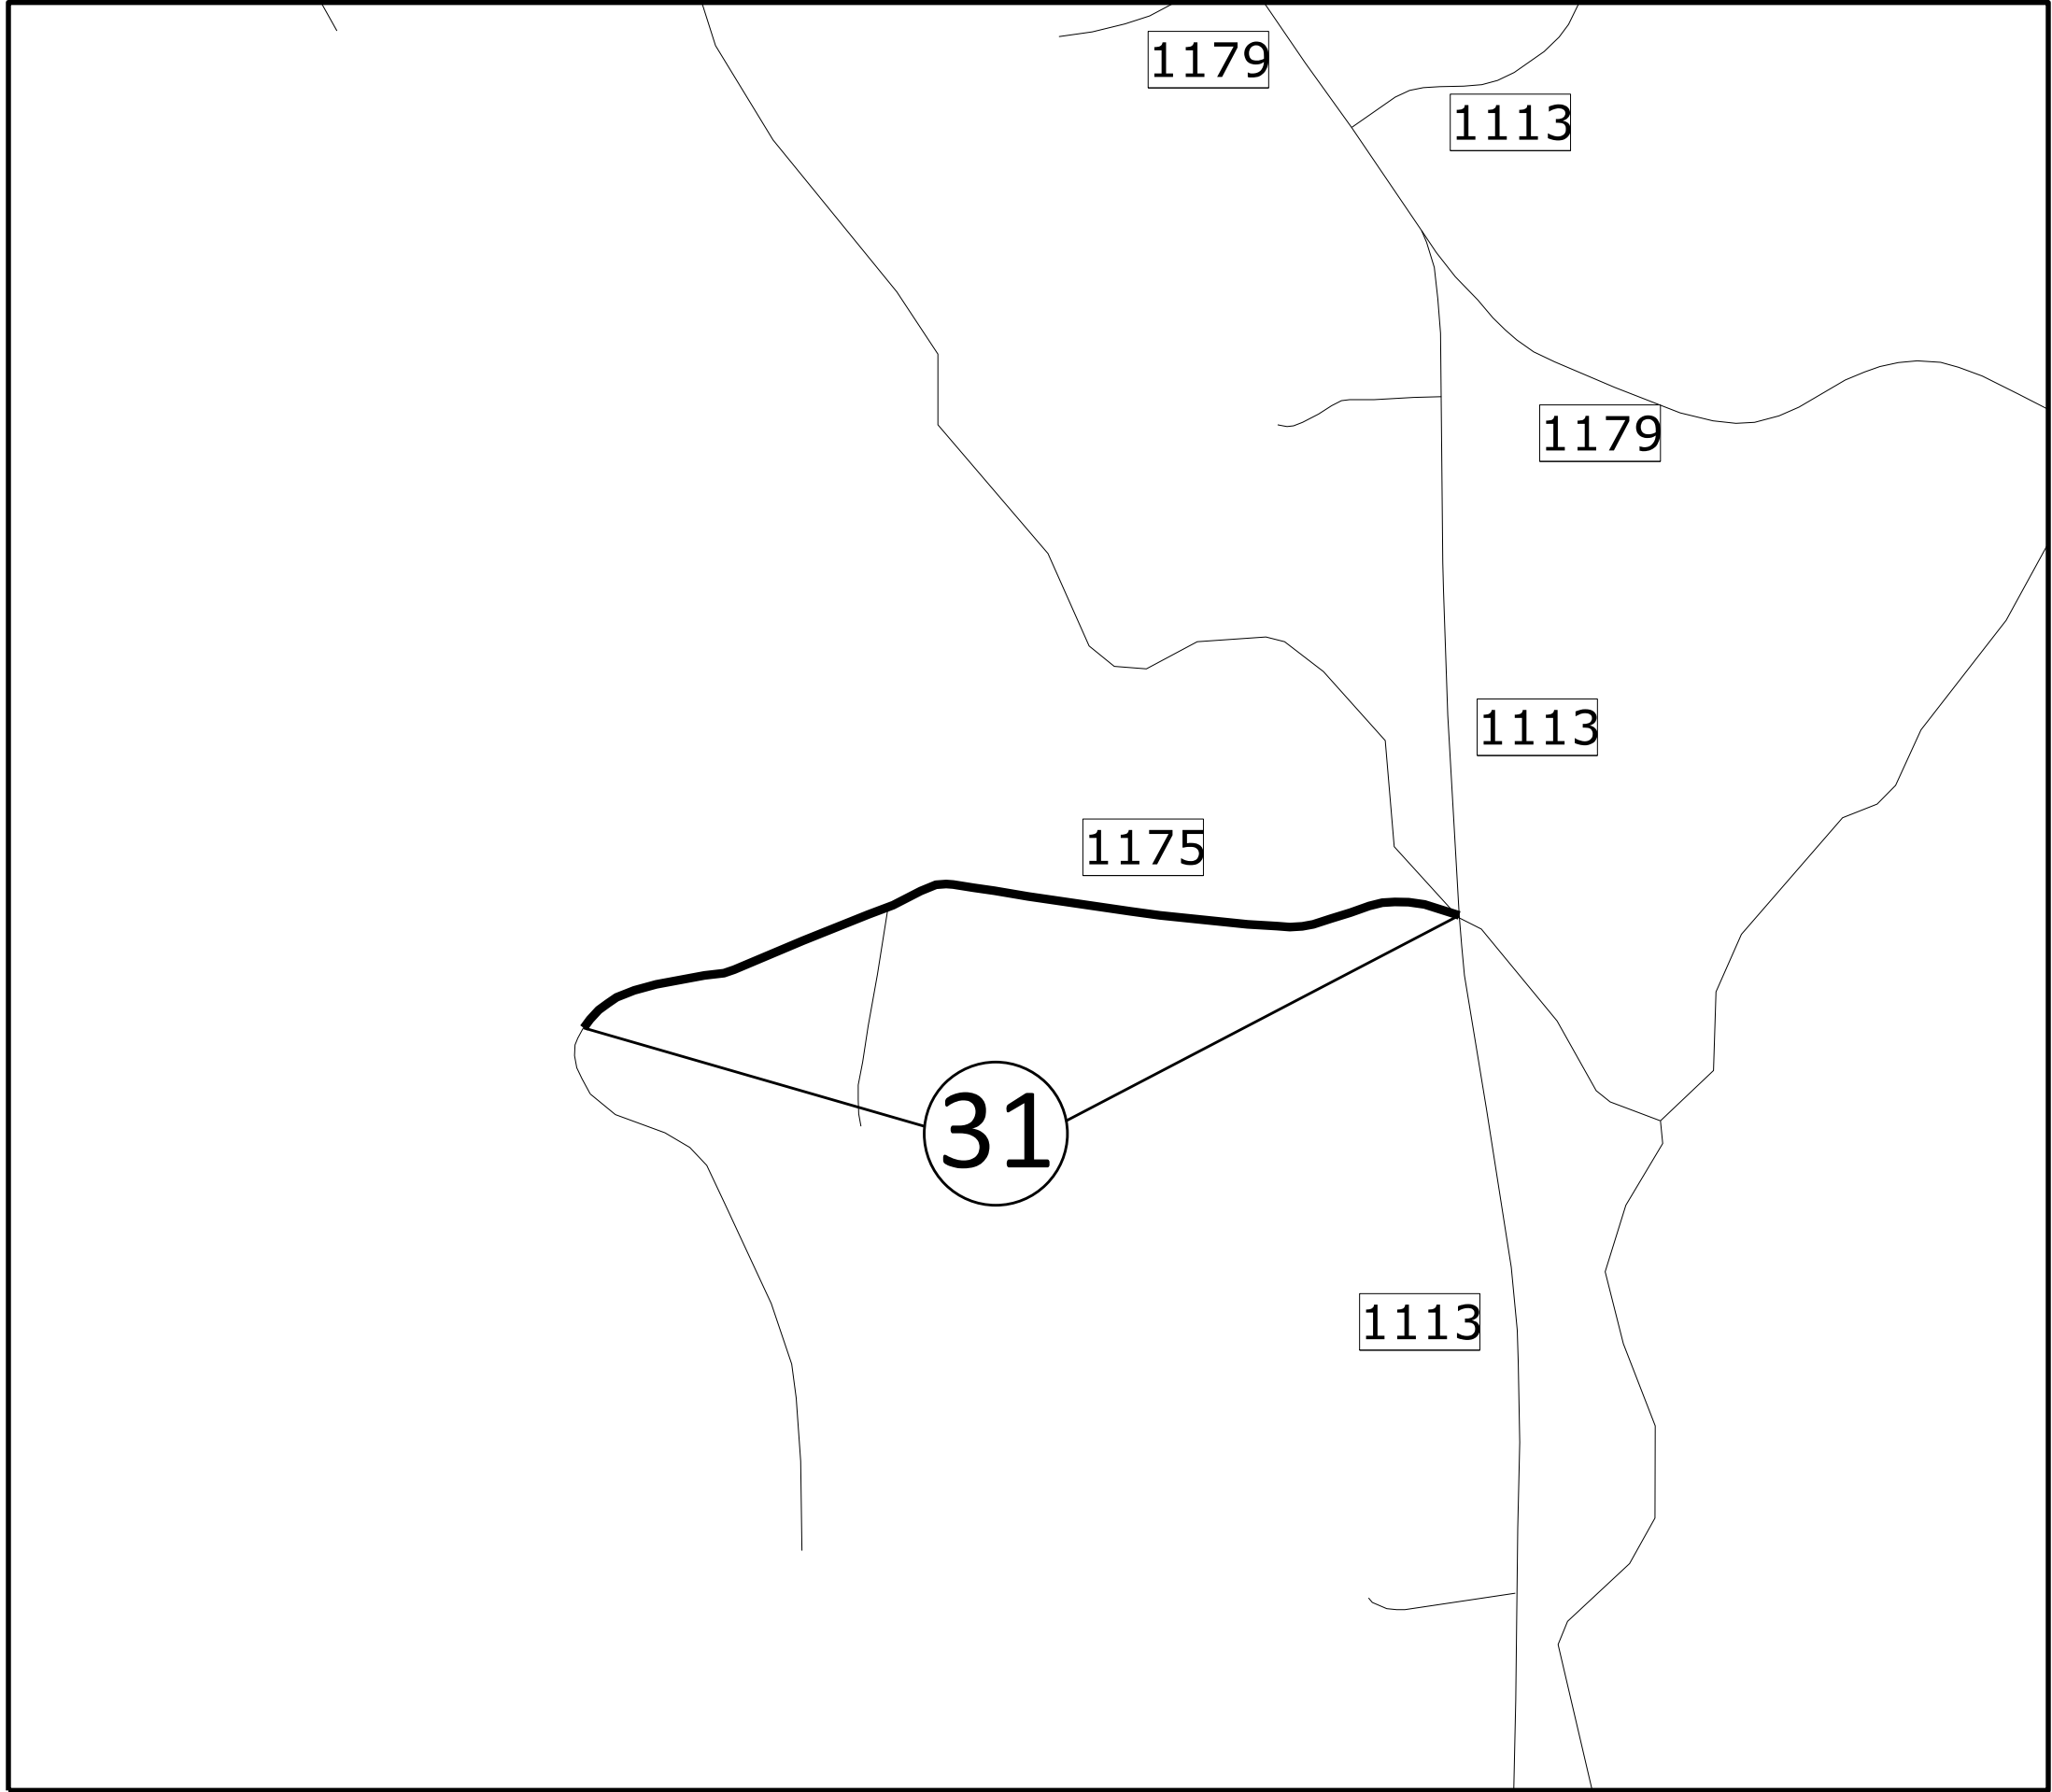


Map 31      SR 1175 - Marions Ford Road

| PROJECT REFERENCE NO. | SHEET NO. |
|-----------------------|-----------|
| 2027CPT.07.05.20682   | 14        |

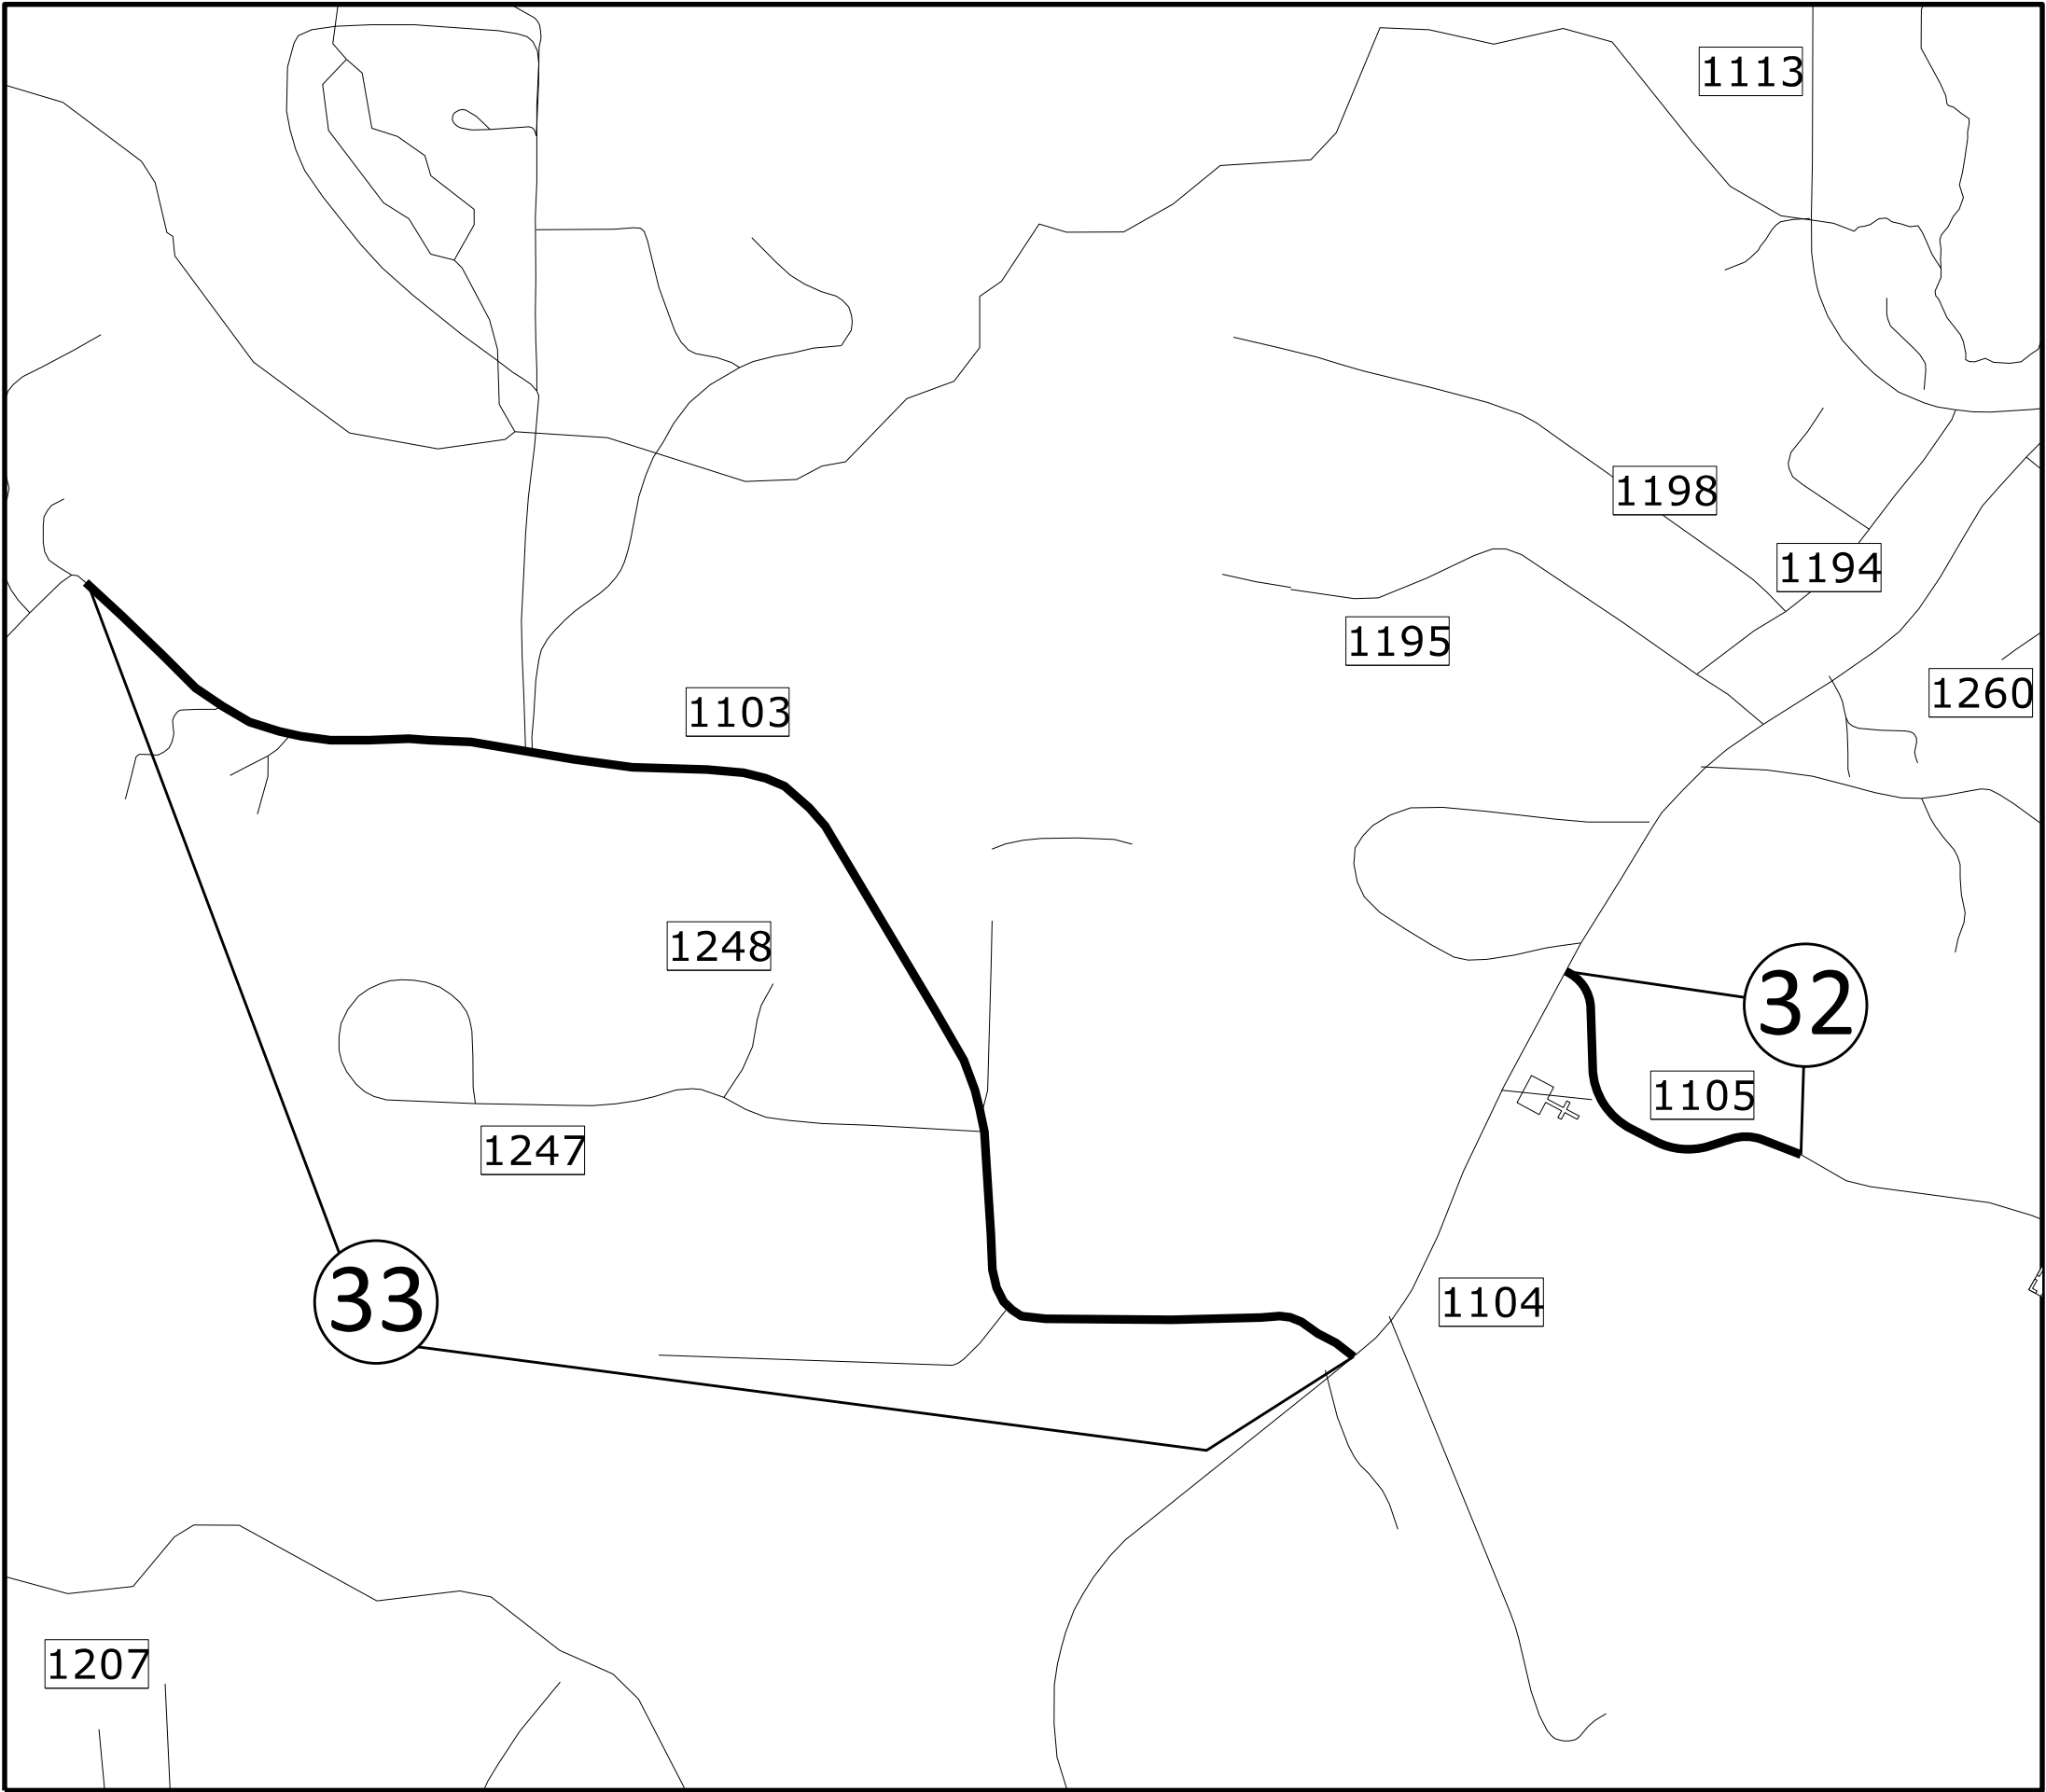

Map 32 SR 1105 - Hackney Road  
Map 33 SR 1103 - Jo Mac Road

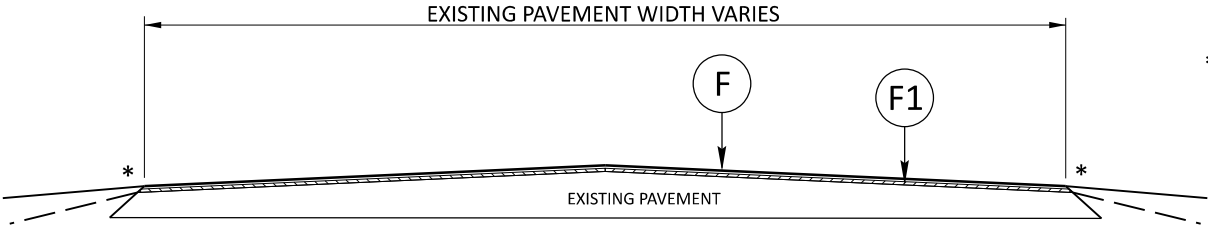

\*NOTE:  
THE SURFACE TO BE TREATED SHALL BE CLEANED  
TO THE SATISFACTION OF THE INSPECTOR PRIOR  
TO STARTING ON EACH MAP


TYPICAL SECTION NO. 1

ALAMANCE COUNTY

|                                                |                               |                                                  |                                |
|------------------------------------------------|-------------------------------|--------------------------------------------------|--------------------------------|
| Map 1                                          | SR 1001 - Earl Kimber Road    | Map 14                                           | SR 1760 - Hassell Corbett Road |
| Map 2                                          | SR 1796 - Oliver Lane         | Map 15                                           | SR 1755 - Harvey Chandler Road |
| Map 3                                          | SR 2009 - Shady Lane Road     | Map 16                                           | SR 1756 - Wyatt Lane           |
| Map 4                                          | SR 1900 - George Miles Road   | Map 17                                           | SR 1793 - Albert Jeffries Road |
| Map 5                                          | SR 2013 - Kimber Road         | Map 18                                           | SR 1794 - Ellis Jeffries Road  |
| Map 6*                                         | SR 1768 - Hughes Mill Road    | Map 19                                           | SR 1999 - William Allen Road   |
| *Station 66+75: Match Joints @ Existing Bridge |                               | Map 20                                           | SR 1735 - N Fonville Road      |
| Map 7                                          | SR 1767 - Odell King Road     | Map 21                                           | SR 1777 - Roney Lineberry Road |
| Map 8                                          | SR 1766 - Patillo Church Road | Map 22                                           | SR 1749 - Mrs. Blanchard Road  |
| Map 9                                          | SR 1764 - Patillo Church Road | Map 23**                                         | SR 1750 - Faucette Lane        |
| Map 10                                         | SR 1766 - McCauley Road       | ** Station 30+00: Match Joints @ Existing Bridge |                                |
| Map 11                                         | SR 1906 - Martin Chapels Road | Map 24                                           | SR 1773 - Jim Barnwell Road    |
| Map 12                                         | SR 1758 - Boone Lane          | Map 25                                           | SR 1796 - Oscar Bailey Road    |
| Map 13                                         | SR 1757 - Louis Graham Road   |                                                  |                                |


ORANGE COUNTY

|                                                 |                                    |
|-------------------------------------------------|------------------------------------|
| Map 26                                          | SR 1130 - Old Turner Road          |
| Map 27                                          | SR 1131 - Crossroads Ch. Cem. Road |
| Map 28                                          | SR 1128 - Kimbro Road              |
| Map 29*                                         | SR 1126 - Boreland Road            |
| *Station 135+28: Match Joints @ Existing Bridge |                                    |
| Map 30                                          | SR 1113 - Rocky Ridge Road         |
| Map 31                                          | SR 1175 - Marions Ford Road        |
| Map 32                                          | SR 1105 - Hackney Road             |
| Map 33                                          | SR 1103 - Jo Mac Road              |

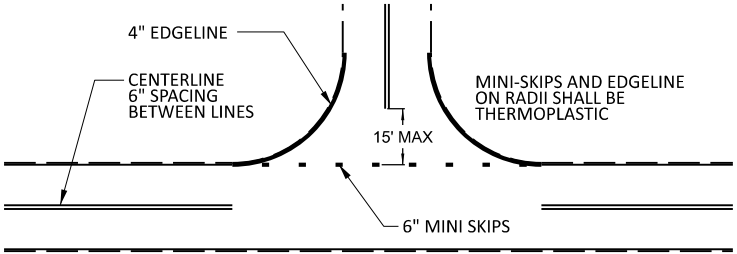

NOTE: MINI SKIPS SHALL BE PLACED ON A 8' CYCLE, CONTAINING  
A 6' AND 2' SKIP, THE WIDTH OF THE SKIP SHALL BE 6".

TO BE USED AT ALL  
NON-SIGNALIZED INTERSECTIONS  
(NOT TO SCALE)

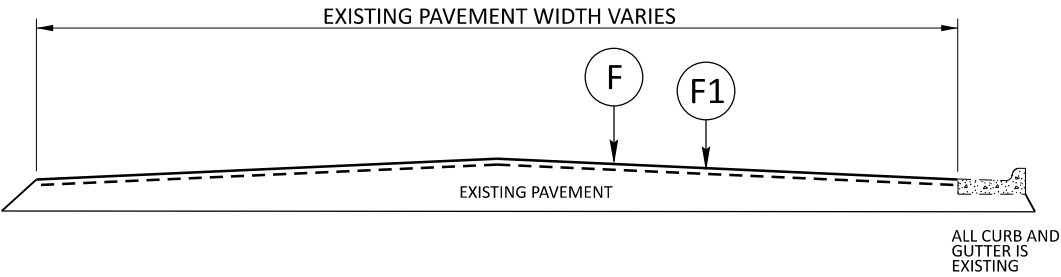

TYPICAL SECTION NO. 2

Bridge Approach - Map 6, Station 66+75 (1.3± from NC 62)

| PAVEMENT SCHEDULE |                                                  |
|-------------------|--------------------------------------------------|
| F                 | FOG SEAL                                         |
| F1                | PROPOSED ASPHALT SURFACE TREATMENT, DOUBLE SEAL. |




SIGNING FOR ASPHALT SURFACE TREATMENT

**LEGEND**

PORTABLE SIGN

STATIONARY SIGN

DIRECTION OF TRAFFIC FLOW

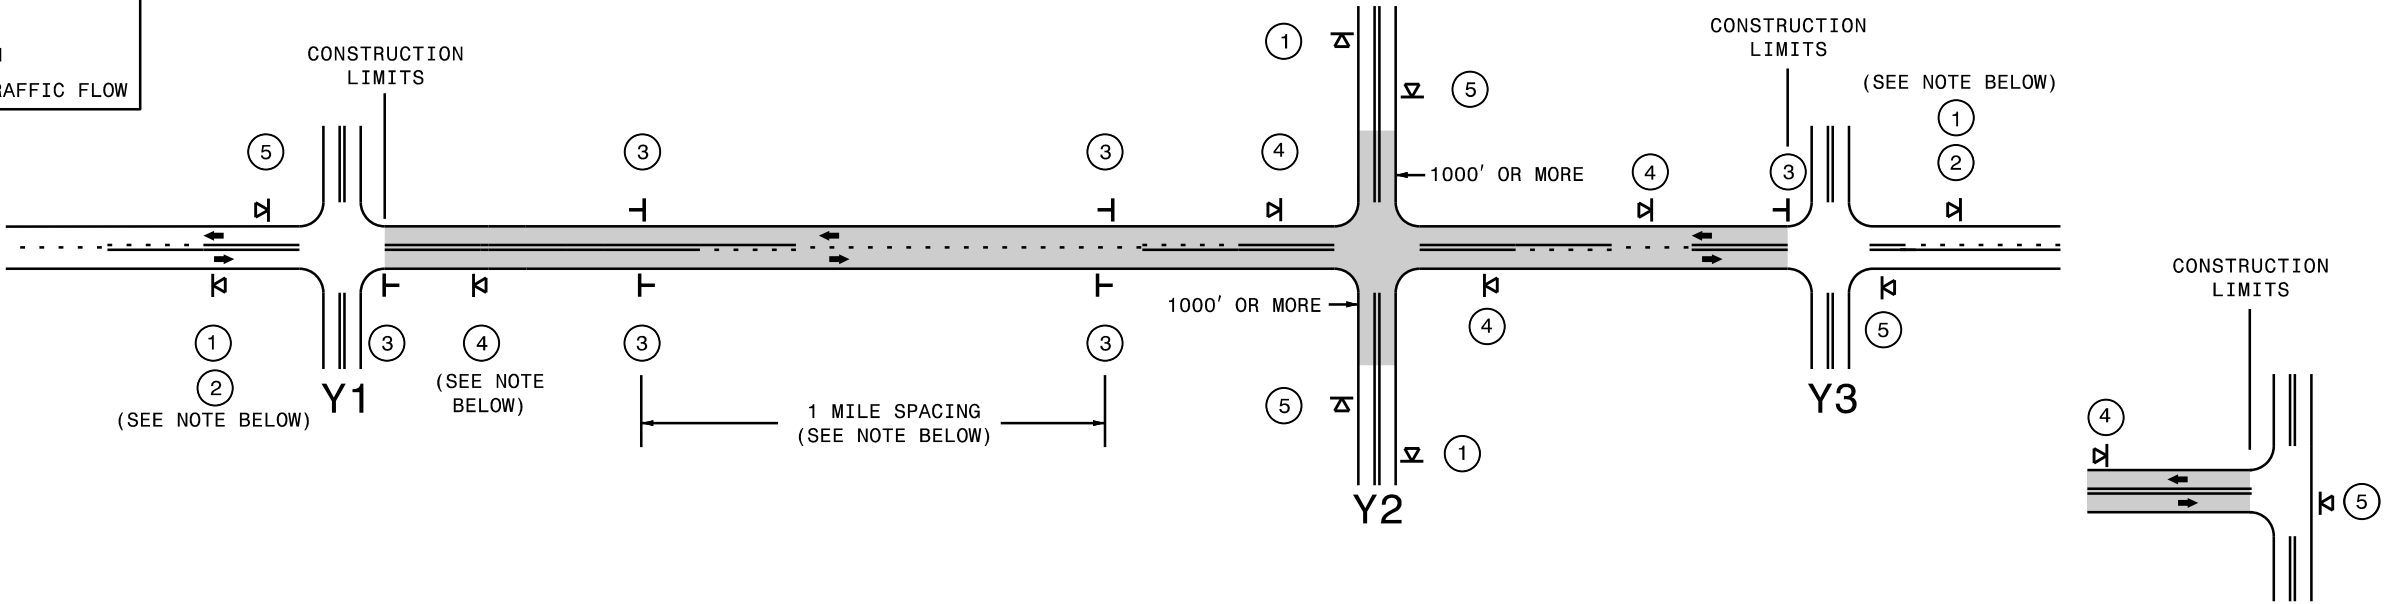

TEE INTERSECTION


MAINLINE (-L-) SIGNING

-Y- LINE SIGNING

|                                              |   |   |
|----------------------------------------------|---|---|
| SIGNING NOTES AND<br>PLACEMENT PER DIRECTION | <div><div>1</div><div><div>ROAD<br/>WORK<br/>AHEAD</div><div>W20-1<br/>48" X 48"</div></div></div> <div><div>2</div><div><div>NEXT<br/>XX MILES</div><div>W7-3aP<br/>24" X 18"</div></div></div> <div><div>- PLACE 1000' PRIOR TO BEGINNING OF CONSTRUCTION LIMITS. ONLY USED ON -Y- LINES IF RESURFACING LIMITS EXTEND 1000' ALONG -Y- LINE.</div><div>- SIGN #2 ONLY USED WHEN RESURFACING LIMITS ARE 2 OR MORE MILES IN LENGTH. ROUND UP TO THE NEAREST WHOLE NUMBER. DO NOT USE FRACTIONAL OR DECIMAL NUMBERS.</div></div>                                                                     | STATIONARY SIGNING NOT REQUIRED FOR THE FOLLOWING -Y- LINE CONDITIONS:<br><br>1) LESS THAN 1000' OF RESURFACING ALONG -Y- LINE<br>2) SUBDIVISION ROADS<br>3) DEAD END ROADS<br><br>WHEN PAVING/CONSTRUCTION ACTIVITIES PROCEED ACROSS AN UNSIGNED -Y- LINE, PORTABLE ADVANCE WARNING SIGNS SHALL BE USED ALONG THE -Y- LINE AS SHOWN BELOW. REMOVE UPON COMPLETION OF WORK.<br><br><div><div><div>ROAD<br/>WORK<br/>AHEAD</div><div>W20-1<br/>48" X 48"</div></div><div>PLACED 500' IN ADVANCE OF FLAGGER.</div></div> <div><div><div><div></div></div><div>W20-7 A<br/>48" X 48"</div></div><div>PLACED 250' IN ADVANCE OF FLAGGER.</div></div> |
|                                              | <div><div>3</div><div><div>LOOSE<br/>GRAVEL</div><div>W8-7<br/>48" X 48"</div></div><div><div>UNMARKED<br/>PAVEMENT</div><div>SP<br/>48" X 48"</div></div></div> <div><div>- ALTERNATE THE FOLLOWING TWO SIGNS:</div><div>- STARTING WITH "LOOSE GRAVEL" (W8-7) FOLLOWED BY "UNMARKED PAVEMENT".</div><div>- PLACE INITIALLY AT THE CONSTRUCTION LIMITS AND SPACED 1 MILE APART THEREAFTER.</div><div>- AT TEE INTERSECTIONS INSTALL INITIALLY 0.5 MILE FROM INTERSECTION AND SPACE 1 MILE APART THEREAFTER.</div></div>                                                                           |   |
|                                              | <div><div>4</div><div><div>ROAD<br/>UNDER<br/>CONST</div><div>SP 13106<br/>48" X 48"</div></div></div> <div><div>- THESE ARE FOR -Y- LINES THAT ARE "THROUGH" ROADWAYS. DEAD END AND SUBDIVISION ROADS ARE NOT "THROUGH" ROADWAYS.</div><div>- INSTALL 500' +/- FROM EACH -Y- LINE APPROACH AS SHOWN ABOVE.</div><div>- FOR MULTIPLE -Y- LINES THAT ARE SEPARATED BY 0.25 MILES OR LESS, TREAT AS A SINGLE UNIT AND INSTALL WITHIN 500' OF EACH APPROACH.</div><div>- A MAXIMUM OF 2 SIGN SETS PER MILE. DO NOT INSTALL WHEN -Y- LINES ARE WITHIN 0.5 MILES FROM "END ROAD WORK" SIGN.</div></div> |   |
|                                              | <div><div>5</div><div><div>END<br/>ROAD WORK</div><div>G20-2 A<br/>48" X 24"</div></div></div> <div><div>PLACE 500' FOLLOWING THE END OF CONSTRUCTION LIMITS OR AS SHOWN WHEN WORK ENDS AT A 3-WAY TEE INTERSECTION.</div></div>   |   |
|                                              | <div>THE ABOVE SIGNS ARE ALL THAT ARE REQUIRED FOR A CONTRACTOR TO BEGIN A RESURFACING CONTRACT. ANY ADDITIONAL SIGNS REQUESTED BY NCDOT DIVISIONS SHALL BE INSTALLED WITHIN 7 BUSINESS DAYS OF THE START OF CONTRACT WORK.</div>   |   |
| MAPS LESS<br>THAN 2 MILES                    | <div>FOR AST RESURFACING MAPS WITH CONSTRUCTION LIMITS LESS THAN 2 MILES IN LENGTH, INSTALL A PORTABLE MOUNTED LOOSE GRAVEL (W8-7) SIGN AT THE BEGINNING CONSTRUCTION LIMIT, AN UNMARKED PAVEMENT (SP) SIGN MIDWAY THROUGH AND AN END ROAD WORK (G20-2A) SIGN AT THE END CONSTRUCTION LIMIT.</div>   |   |

DIVISION OF HIGHWAYS  
STATE OF NORTH CAROLINA  
DEPARTMENT OF TRANSPORTATION  
WORK ZONE TRAFFIC CONTROL

A  
ASF

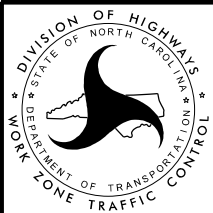

ADVANCE WARNING SIGNS  
FOR  
2-LANE ROADWAY  
ASPHALT SURFACE TREATMENT

| PROJECT NO.         | SHEET NO. | TOTAL NO. |
|---------------------|-----------|-----------|
| 2027CPT.07.05.20012 | 18        | 18        |
| 2027CPT.07.05.20682 |           |           |

SUMMARY OF QUANTITIES

| PROJECT NO                             | COUNTY   | MAP NO | ROUTE                                   | DESCRIPTION                                                           | TYP NO | LANES | LENGTH | WIDTH | BEGIN MP | END MP | 1803500000-E                           | 1820000000-E                        | 1838000000-E                           | 1838500000-N | 4413000000-E                               | 4457000000-N              | 4688000000-E           | 4688000000-E            |     |        |        |
|----------------------------------------|----------|--------|-----------------------------------------|-----------------------------------------------------------------------|--------|-------|--------|-------|----------|--------|----------------------------------------|-------------------------------------|----------------------------------------|--------------|--------------------------------------------|---------------------------|------------------------|-------------------------|-----|--------|--------|
|                                        |          |        |                                         |                                                                       |        |       |        |       |          |        | ASPHALT SURFACE TREATMENT, DOUBLE SEAL | ASPHALT SURFACE TREATMENT, FOG SEAL | EMULSION FOR ASPHALT SURFACE TREATMENT | VACUUM TRUCK | WORK ZONE ADVANCE/ GENERAL WARNING SIGNING | TEMPORARY TRAFFIC CONTROL | 6" X 90 M WHITE THERMO | 6" X 90 M YELLOW THERMO |     |        |        |
|                                        |          |        |                                         |                                                                       |        |       | MI     | FT    |          |        | SY                                     | SY                                  | GAL                                    | WK           | SF                                         | LS                        | LF                     | LF                      |     |        |        |
| 2027CPT.07.05.20012                    | Alamance | 1      | SR-1616 / EARL KIMBER RD                | FROM SR 1001 - UNION RIDGE ROAD TO EOM                                | 1      | 2     | 0.34   | 20    | 0.00     | 0.34   | 4,022                                  | 4,022                               | 2,212                                  | 2            |                                            |                           |                        |                         |     |        |        |
| TOTAL FOR MAP NO. 1                    |          |        |                                         |                                                                       |        |       | 0.34   |       |          |        | 4,022                                  | 4,022                               | 2,212                                  |              |                                            |                           |                        |                         |     |        |        |
| 2027CPT.07.05.20012                    | Alamance | 2      | SR-1769 / OLIVER LN                     | FROM SR 1001 - UNION RIDGE ROAD TO EOM                                | 1      | 2     | 0.21   | 18    | 0.00     | 0.21   | 2,241                                  | 2,241                               | 1,233                                  |              |                                            |                           |                        |                         |     |        |        |
| TOTAL FOR MAP NO. 2                    |          |        |                                         |                                                                       |        |       | 0.21   |       |          |        | 2,241                                  | 2,241                               | 1,233                                  |              |                                            |                           |                        |                         |     |        |        |
| 2027CPT.07.05.20012                    | Alamance | 3      | SR-2009 / SHADY LN                      | FROM NC 119 TO END OF MAINTENANCE                                     | 1      | 2     | 0.60   | 19    | 0.00     | 0.60   | 6,713                                  | 6,713                               | 3,692                                  |              |                                            |                           |                        |                         |     |        |        |
| TOTAL FOR MAP NO. 3                    |          |        |                                         |                                                                       |        |       | 0.60   |       |          |        | 6,713                                  | 6,713                               | 3,692                                  |              |                                            |                           |                        |                         |     |        |        |
| 2027CPT.07.05.20012                    | Alamance | 4      | SR-1900 / GEORGE MILES RD               | FROM SR 1761 - WILLIE PACE ROAD TO END OF MAINTENANCE                 | 1      | 2     | 0.48   | 19    | 0.00     | 0.48   | 5,805                                  | 5,805                               | 3,193                                  |              |                                            |                           |                        |                         |     |        |        |
| TOTAL FOR MAP NO. 4                    |          |        |                                         |                                                                       |        |       | 0.48   |       |          |        | 5,805                                  | 5,805                               | 3,193                                  |              |                                            |                           |                        |                         |     |        |        |
| 2027CPT.07.05.20012                    | Alamance | 5      | SR-2013 / KIMBER RD                     | FROM SR 1761 - WILLIE PACE ROAD TO END OF MAINTENANCE                 | 1      | 2     | 0.12   | 19.5  | 0.00     | 0.12   | 1,408                                  | 1,408                               | 774                                    |              |                                            |                           |                        |                         |     |        |        |
| TOTAL FOR MAP NO. 5                    |          |        |                                         |                                                                       |        |       | 0.12   |       |          |        | 1,408                                  | 1,408                               | 774                                    |              |                                            |                           |                        |                         |     |        |        |
| 2027CPT.07.05.20012                    | Alamance | 6      | SR-1768 / HUGHES MILL RD                | FROM NC 62 TO SR 1761 - WILLIE PACE ROAD                              | 1,2    | 2     | 2.19   | 21    | 0.00     | 2.19   | 26,969                                 | 26,969                              | 14,833                                 |              |                                            |                           |                        |                         | 245 | 25,000 | 24,000 |
| TOTAL FOR MAP NO. 6                    |          |        |                                         |                                                                       |        |       | 2.19   |       |          |        | 26,969                                 | 26,969                              | 14,833                                 |              |                                            |                           |                        |                         | 245 | 25,000 | 24,000 |
| 2027CPT.07.05.20012                    | Alamance | 7      | SR-1767 / ODELL KING RD                 | FROM SR 1761 TO END OF MAINTENANCE                                    | 1      | 2     | 0.46   | 18.5  | 0.00     | 0.46   | 5,314                                  | 5,314                               | 2,923                                  |              |                                            |                           |                        |                         |     |        |        |
| TOTAL FOR MAP NO. 7                    |          |        |                                         |                                                                       |        |       | 0.46   |       |          |        | 5,314                                  | 5,314                               | 2,923                                  |              |                                            |                           |                        |                         |     |        |        |
| 2027CPT.07.05.20012                    | Alamance | 8      | SR-1766 / PATILLO CHURCH RD             | FROM SR 1766 - MCCAULEY ROAD INTERSECTION TO NC 62                    | 1      | 2     | 2.05   | 20    | 0.00     | 2.05   | 24,048                                 | 24,048                              | 13,226                                 |              |                                            |                           |                        |                         | 230 | 22,000 | 22,000 |
| TOTAL FOR MAP NO. 8                    |          |        |                                         |                                                                       |        |       | 2.05   |       |          |        | 24,048                                 | 24,048                              | 13,226                                 |              |                                            |                           |                        |                         | 230 | 22,000 | 22,000 |
| 2027CPT.07.05.20012                    | Alamance | 9      | SR-1764 / PATILLO CHURCH RD             | FROM SR 1762 - BLANCHARD ROAD TO SR 1766 - MCCAULEY ROAD INTERSECTION | 1      | 2     | 0.50   | 21    | 0.00     | 0.50   | 6,336                                  | 6,336                               | 3,485                                  |              |                                            |                           |                        |                         | 40  | 5,300  | 5,300  |
| TOTAL FOR MAP NO. 9                    |          |        |                                         |                                                                       |        |       | 0.50   |       |          |        | 6,336                                  | 6,336                               | 3,485                                  |              |                                            |                           |                        |                         | 40  | 5,300  | 5,300  |
| 2027CPT.07.05.20012                    | Alamance | 10     | SR-1766 / MCCAULEY RD                   | FROM SR 1764 - PATILLO CHURCH ROAD TO NC 62                           | 1      | 2     | 0.98   | 20    | 0.00     | 0.98   | 11,556                                 | 11,556                              | 6,356                                  |              |                                            |                           |                        |                         | 40  | 10,500 | 10,000 |
| TOTAL FOR MAP NO. 10                   |          |        |                                         |                                                                       |        |       | 0.98   |       |          |        | 11,556                                 | 11,556                              | 6,356                                  |              |                                            |                           |                        |                         | 40  | 10,500 | 10,000 |
| 2027CPT.07.05.20012                    | Alamance | 11     | SR-1906 / MARTINS CHAPEL RD             | FROM NC 119 TO END OF MAINTENANCE                                     | 1      | 2     | 0.43   | 20    | 0.00     | 0.43   | 5,539                                  | 11,078                              | 3,046                                  |              |                                            |                           |                        |                         |     |        |        |
| TOTAL FOR MAP NO. 11                   |          |        |                                         |                                                                       |        |       | 0.43   |       |          |        | 5,539                                  | 11,078                              | 3,046                                  |              |                                            |                           |                        |                         |     |        |        |
| 2027CPT.07.05.20012                    | Alamance | 12     | SR-1758 / BOONE LN                      | FROM SR 1002 - JEFFRIES CROSS ROAD TO NC 62                           | 1      | 2     | 1.08   | 21    | 0.00     | 1.08   | 13,244                                 | 13,244                              | 7,284                                  |              |                                            |                           |                        |                         | 40  | 11,500 | 11,500 |
| TOTAL FOR MAP NO. 12                   |          |        |                                         |                                                                       |        |       | 1.08   |       |          |        | 13,244                                 | 13,244                              | 7,284                                  |              |                                            |                           |                        |                         | 40  | 11,500 | 11,500 |
| 2027CPT.07.05.20012                    | Alamance | 13     | SR-1757 / LOUIS GRAHAM RD               | FROM SR 1754 - MCCRAY ROAD TO NC 62                                   | 1      | 2     | 1.17   | 21    | 0.00     | 1.17   | 14,467                                 | 14,467                              | 7,957                                  |              |                                            |                           |                        |                         | 40  | 12,500 | 12,000 |
| TOTAL FOR MAP NO. 13                   |          |        |                                         |                                                                       |        |       | 1.17   |       |          |        | 14,467                                 | 14,467                              | 7,957                                  |              |                                            |                           |                        |                         | 40  | 12,500 | 12,000 |
| 2027CPT.07.05.20012                    | Alamance | 14     | SR-1760 / HASSELL CORBETT RD            | FROM SR 1002 - JEFFRIES CROSS ROAD TO END OF MAINTENANCE              | 1      | 2     | 0.52   | 19.5  | 0.00     | 0.52   | 6,069                                  | 6,069                               | 3,338                                  |              |                                            |                           |                        |                         |     |        |        |
| TOTAL FOR MAP NO. 14                   |          |        |                                         |                                                                       |        |       | 0.52   |       |          |        | 6,069                                  | 6,069                               | 3,338                                  |              |                                            |                           |                        |                         |     |        |        |
| 2027CPT.07.05.20012                    | Alamance | 15     | SR-1755 / HARVEY CHANDLER RD            | FROM SR 1754 - MCCRAY ROAD TO NC 62                                   | 1      | 2     | 0.08   | 20    | 0.00     | 0.08   | 967                                    | 967                                 | 532                                    |              |                                            |                           |                        |                         | 40  | 950    | 950    |
| TOTAL FOR MAP NO. 15                   |          |        |                                         |                                                                       |        |       | 0.08   |       |          |        | 967                                    | 967                                 | 532                                    |              |                                            |                           |                        |                         | 40  | 950    | 950    |
| 2027CPT.07.05.20012                    | Alamance | 16     | SR-1756 / WYATT LN                      | FROM SR 1754 - MCCRAY ROAD TO END OF MAINTENANCE                      | 1      | 2     | 0.52   | 19.5  | 0.00     | 0.52   | 6,362                                  | 6,362                               | 3,499                                  |              |                                            |                           |                        |                         | 40  |        |        |
| TOTAL FOR MAP NO. 16                   |          |        |                                         |                                                                       |        |       | 0.52   |       |          |        | 6,362                                  | 6,362                               | 3,499                                  |              |                                            |                           |                        |                         | 40  |        |        |
| 2027CPT.07.05.20012                    | Alamance | 17     | SR-1793 / ALBERT JEFFRIES RD            | FROM SR 1754 - MCCRAY ROAD TO END OF MAINTENANCE                      | 1      | 2     | 0.23   | 20    | 0.00     | 0.23   | 2,748                                  | 2,748                               | 1,511                                  |              |                                            |                           |                        |                         |     |        |        |
| TOTAL FOR MAP NO. 17                   |          |        |                                         |                                                                       |        |       | 0.23   |       |          |        | 2,748                                  | 2,748                               | 1,511                                  |              |                                            |                           |                        |                         |     |        |        |
| 2027CPT.07.05.20012                    | Alamance | 18     | SR-1794 / ELLIS JEFFRIES RD             | FROM SR 1754 - MCCRAY ROAD TO END OF MAINTENANCE                      | 1      | 2     | 0.34   | 19.5  | 0.00     | 0.34   | 4,027                                  | 4,027                               | 2,215                                  |              |                                            |                           |                        |                         |     |        |        |
| TOTAL FOR MAP NO. 18                   |          |        |                                         |                                                                       |        |       | 0.34   |       |          |        | 4,027                                  | 4,027                               | 2,215                                  |              |                                            |                           |                        |                         |     |        |        |
| 2027CPT.07.05.20012                    | Alamance | 19     | SR-1999 / WILLIAM ALLEN RD              | FROM SR 1754 - MCCRAY ROAD TO END OF MAINTENANCE                      | 1      | 2     | 0.25   | 20    | 0.00     | 0.25   | 2,878                                  | 2,878                               | 1,583                                  |              |                                            |                           |                        |                         |     |        |        |
| TOTAL FOR MAP NO. 19                   |          |        |                                         |                                                                       |        |       | 0.25   |       |          |        | 2,878                                  | 2,878                               | 1,583                                  |              |                                            |                           |                        |                         |     |        |        |
| 2027CPT.07.05.20012                    | Alamance | 20     | SR-1735 / N FONVILLE RD                 | FROM SR 1752 - SANDY CROSS ROAD TO SR 1729 DEEP CREEK CHURCH ROAD     | 1      | 2     | 0.69   | 21    | 0.00     | 0.69   | 8,465                                  | 8,465                               | 4,656                                  |              |                                            |                           |                        |                         | 40  | 7,500  | 7,500  |
| TOTAL FOR MAP NO. 20                   |          |        |                                         |                                                                       |        |       | 0.69   |       |          |        | 8,465                                  | 8,465                               | 4,656                                  |              |                                            |                           |                        |                         | 40  | 7,500  | 7,500  |
| 2027CPT.07.05.20012                    | Alamance | 21     | SR-1777 / RONEY LINEBERRY RD            | FROM SR 1729 - DEEP CREEK CHURCH ROAD TO END OF MAINTENANCE           | 1      | 2     | 0.33   | 19    | 0.00     | 0.33   | 3,783                                  | 3,783                               | 2,081                                  |              |                                            |                           |                        |                         |     |        |        |
| TOTAL FOR MAP NO. 21                   |          |        |                                         |                                                                       |        |       | 0.33   |       |          |        | 3,783                                  | 3,783                               | 2,081                                  |              |                                            |                           |                        |                         |     |        |        |
| 2027CPT.07.05.20012                    | Alamance | 22     | SR-1749 / MRS BLANCHARD RD              | FROM SR 1729 - DEEP CREEK CHURCH ROAD TO END OF MAINTENANCE           | 1      | 2     | 0.47   | 18    | 0.00     | 0.47   | 5,309                                  | 5,309                               | 2,920                                  |              |                                            |                           |                        |                         |     | 15,000 | 11,000 |
| TOTAL FOR MAP NO. 22                   |          |        |                                         |                                                                       |        |       | 0.47   |       |          |        | 5,309                                  | 5,309                               | 2,920                                  |              |                                            |                           |                        |                         |     | 15,000 | 11,000 |
| 2027CPT.07.05.20012                    | Alamance | 23     | SR-1750 / FAUCETTE LN                   | FROM SR 1729 - DEEP CREEK CHURCH ROAD TO NC 62                        | 1      | 2     | 1.36   | 20.5  | 0.00     | 1.36   | 16,494                                 | 16,494                              | 9,072                                  |              |                                            |                           |                        |                         | 40  |        |        |
| TOTAL FOR MAP NO. 23                   |          |        |                                         |                                                                       |        |       | 1.36   |       |          |        | 16,494                                 | 16,494                              | 9,072                                  |              |                                            |                           |                        |                         | 40  |        |        |
| 2027CPT.07.05.20012                    | Alamance | 24     | SR-1773 / JIM BARNWELL RD               | FROM SR 1750 - FAUCETTE LANE TO END OF MAINTENANCE                    | 1      | 2     | 0.14   | 18.5  | 0.00     | 0.14   | 1,592                                  | 1,592                               | 876                                    |              |                                            |                           |                        |                         |     |        |        |
| TOTAL FOR MAP NO. 24                   |          |        |                                         |                                                                       |        |       | 0.14   |       |          |        | 1,592                                  | 1,592                               | 876                                    |              |                                            |                           |                        |                         |     |        |        |
| 2027CPT.07.05.20012                    | Alamance | 25     | SR-1796 / OSCAR BAILY RD                | FROM NC 62 TO END OF MAINTENANCE                                      | 1      | 2     | 0.25   | 18.5  | 0.00     | 0.25   | 2,831                                  | 2,831                               | 1,557                                  |              |                                            |                           |                        |                         |     |        |        |
| TOTAL FOR MAP NO. 25                   |          |        |                                         |                                                                       |        |       | 0.25   |       |          |        | 2,831                                  | 2,831                               | 1,557                                  |              |                                            |                           |                        |                         |     |        |        |
| TOTAL FOR PROJ NO. 2027CPT.07.05.20012 |          |        |                                         |                                                                       |        |       | 15.78  |       |          |        | 189,187                                | 194,726                             | 104,054                                | 2            | 795                                        | 0.63                      | 110,250                | 104,250                 |     |        |        |
| 2027CPT.07.05.20682                    | Orange   | 26     | SR-1130 / ODE TURNER RD                 | FROM SR 1006 - ORANGE GROVE ROAD TO SR 1129 - DAVIS ROAD              | 1      | 2     | 1.51   | 20    | 0.00     | 1.51   | 18,144                                 | 18,144                              | 9,979                                  | 1            |                                            | 0.37                      |                        |                         |     |        |        |
| TOTAL FOR MAP NO. 26                   |          |        |                                         |                                                                       |        |       | 1.51   |       |          |        | 18,144                                 | 18,144                              | 9,979                                  |              |                                            |                           |                        |                         |     |        |        |
| 2027CPT.07.05.20682                    | Orange   | 27     | SR-1131 / CROSSROADS CHURCH CEMETERY RD | FROM SR 1006 - ORANGE GROVE ROAD TO END PAVEMENT                      | 1      | 2     | 0.43   | 20    | 0.00     | 0.43   | 5,706                                  | 5,706                               | 3,138                                  |              |                                            |                           |                        |                         |     |        |        |
| TOTAL FOR MAP NO. 27                   |          |        |                                         |                                                                       |        |       | 0.43   |       |          |        | 5,706                                  | 5,706                               | 3,138                                  |              |                                            |                           |                        |                         |     |        |        |
| 2027CPT.07.05.20682                    | Orange   | 28     | SR-1128 / KIMBRO RD                     | FROM SR 1006 - ORANGE GROVE ROAD TO SR 1127 - BORLAND ROAD            | 1      | 2     | 0.78   | 21    | 0.00     | 0.78   | 9,637                                  | 9,637                               | 5,300                                  |              |                                            |                           |                        |                         |     |        |        |
| TOTAL FOR MAP NO. 28                   |          |        |                                         |                                                                       |        |       | 0.78   |       |          |        | 9,637                                  | 9,637                               | 5,300                                  |              |                                            |                           |                        |                         |     |        |        |
| 2027CPT.07.05.20682                    | Orange   | 29     | SR-1126 / BORLAND RD                    | FROM SR 1006 - ORANGE GROVE ROAD TO SR 1113 - ARTHUR MINNIS ROAD      | 1      | 2     | 3.04   | 21    | 0.00     | 3.04   | 39,292                                 | 39,292                              | 21,611                                 |              |                                            |                           |                        |                         |     |        |        |
| TOTAL FOR MAP NO. 29                   |          |        |                                         |                                                                       |        |       | 3.04   |       |          |        | 39,292                                 | 39,292                              | 21,611                                 |              |                                            |                           |                        |                         |     |        |        |
| 2027CPT.07.05.20682                    | Orange   | 30     | SR-1113 / ROCKY RIDGE RD                | FROM SR 1115 - ARTHUR MINNIS ROAD TO SR 1177 - DAIRYLAND ROAD         | 1      | 2     | 0.96   | 21    | 0.00     | 0.96   | 11,924                                 | 11,924                              | 6,558                                  |              |                                            |                           |                        |                         |     |        |        |
| TOTAL FOR MAP NO. 30                   |          |        |                                         |                                                                       |        |       | 0.96   |       |          |        | 11,924                                 | 11,924                              | 6,558                                  |              |                                            |                           |                        |                         |     |        |        |
| 2027CPT.07.05.20682                    | Orange   | 31     | SR-1175 / MARIONS FORD RD               | FROM SR 1113 - DAIRYLAND ROAD TO END PAVEMENT                         | 1      | 2     | 0.63   | 19.5  | 0.00     | 0.63   | 7,263                                  | 7,263                               | 3,995                                  |              |                                            |                           |                        |                         |     |        |        |
| TOTAL FOR MAP NO. 31                   |          |        |                                         |                                                                       |        |       | 0.63   |       |          |        | 7,263                                  | 7,263                               | 3,995                                  |              |                                            |                           |                        |                         |     |        |        |
| 2027CPT.07.05.20682                    | Orange   | 32     | SR-1105 / HACKNEY RD                    | FROM SR 1104 - BETHEL HICKORY GROVE CHURCH ROAD TO END PAVEMENT       | 1      | 2     | 0.28   | 19.5  | 0.00     | 0.28   | 3,234                                  | 3,234                               | 1,779                                  |              |                                            |                           |                        |                         |     |        |        |
| TOTAL FOR MAP NO. 32                   |          |        |                                         |                                                                       |        |       | 0.28   |       |          |        | 3,234                                  | 3,234                               | 1,779                                  |              |                                            |                           |                        |                         |     |        |        |
| 2027CPT.07.05.20682                    | Orange   | 33     | SR-1103 / JO MAC RD                     | FROM SR 1104 - BETHEL HICKORY GROVE CHURCH ROAD TO END PAVEMENT       | 1      | 2     | 1.36   | 19    | 0.00     | 1.36   | 15,463                                 | 15,463                              | 8,505                                  |              |                                            |                           |                        |                         |     |        |        |
| TOTAL FOR MAP NO. 33                   |          |        |                                         |                                                                       |        |       | 1.36   |       |          |        | 15,463                                 | 15,463                              | 8,505                                  |              |                                            |                           |                        |                         |     |        |        |
| TOTAL FOR PROJ NO. 2027CPT.07.05.20682 |          |        |                                         |                                                                       |        |       | 8.98   |       |          |        | 110,663                                | 110,663                             | 60,865                                 | 1            | 461                                        | 0.37                      |                        |                         |     |        |        |
| GRAND TOTAL                            |          |        |                                         |                                                                       |        |       | 24.76  |       |          |        | 299,850                                | 305,389                             | 164,919                                | 3            | 1,256                                      | 1                         | 110,250                | 104,250                 |     |        |        |