



STATE OF NORTH CAROLINA
DEPARTMENT OF TRANSPORTATION

ROY COOPER
GOVERNOR

J. ERIC BOYETTE
SECRETARY

August 30, 2022

ADDENDUM #1

MEMO TO: Plan Holders

FROM: Jennifer A. Sour
Division Proposal Engineer

DocuSigned by:

Jennifer A. Sour

B213233052CA46B...

CONTRACT ID: DG00597
TIP NO: R-5787J
FEDERAL AID NO: 708127
WBS ELEMENT NO.: 44917.3.11
COUNTY: GUILFORD
LOCATION: VARIOUS US & NC HIGHWAY ROUTES AND VARIOUS
SECONDARY ROUTES
TYPE OF WORK: INSTALLATION OF ADA COMPLIANT CURB RAMPS

To whom it may concern:

It was recently discovered that there were errors on plansheet 1C. Please replace the plansheet with the attached.

If you have any questions, please feel free to contact me at (336) 487-0075. Thank you.

JAS


cc: Website

2022 CURB RAMP CONTRACT - GUILFORD COUNTY

R-5787J

PSH IC

NORTH CAROLINA
DEPARTMENT OF TRANSPORTATION
GUILFORD COUNTY

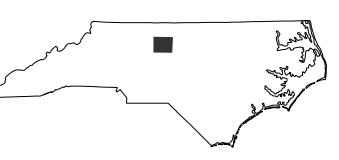

DIVISION 7 DDC UNIT


ROADWAY DESIGN
ENGINEER

HYDRAULICS
ENGINEER

PREPARED BY

DOCUMENT NOT CONSIDERED FINAL
UNLESS ALL SIGNATURES COMPLETED

REVISIONS

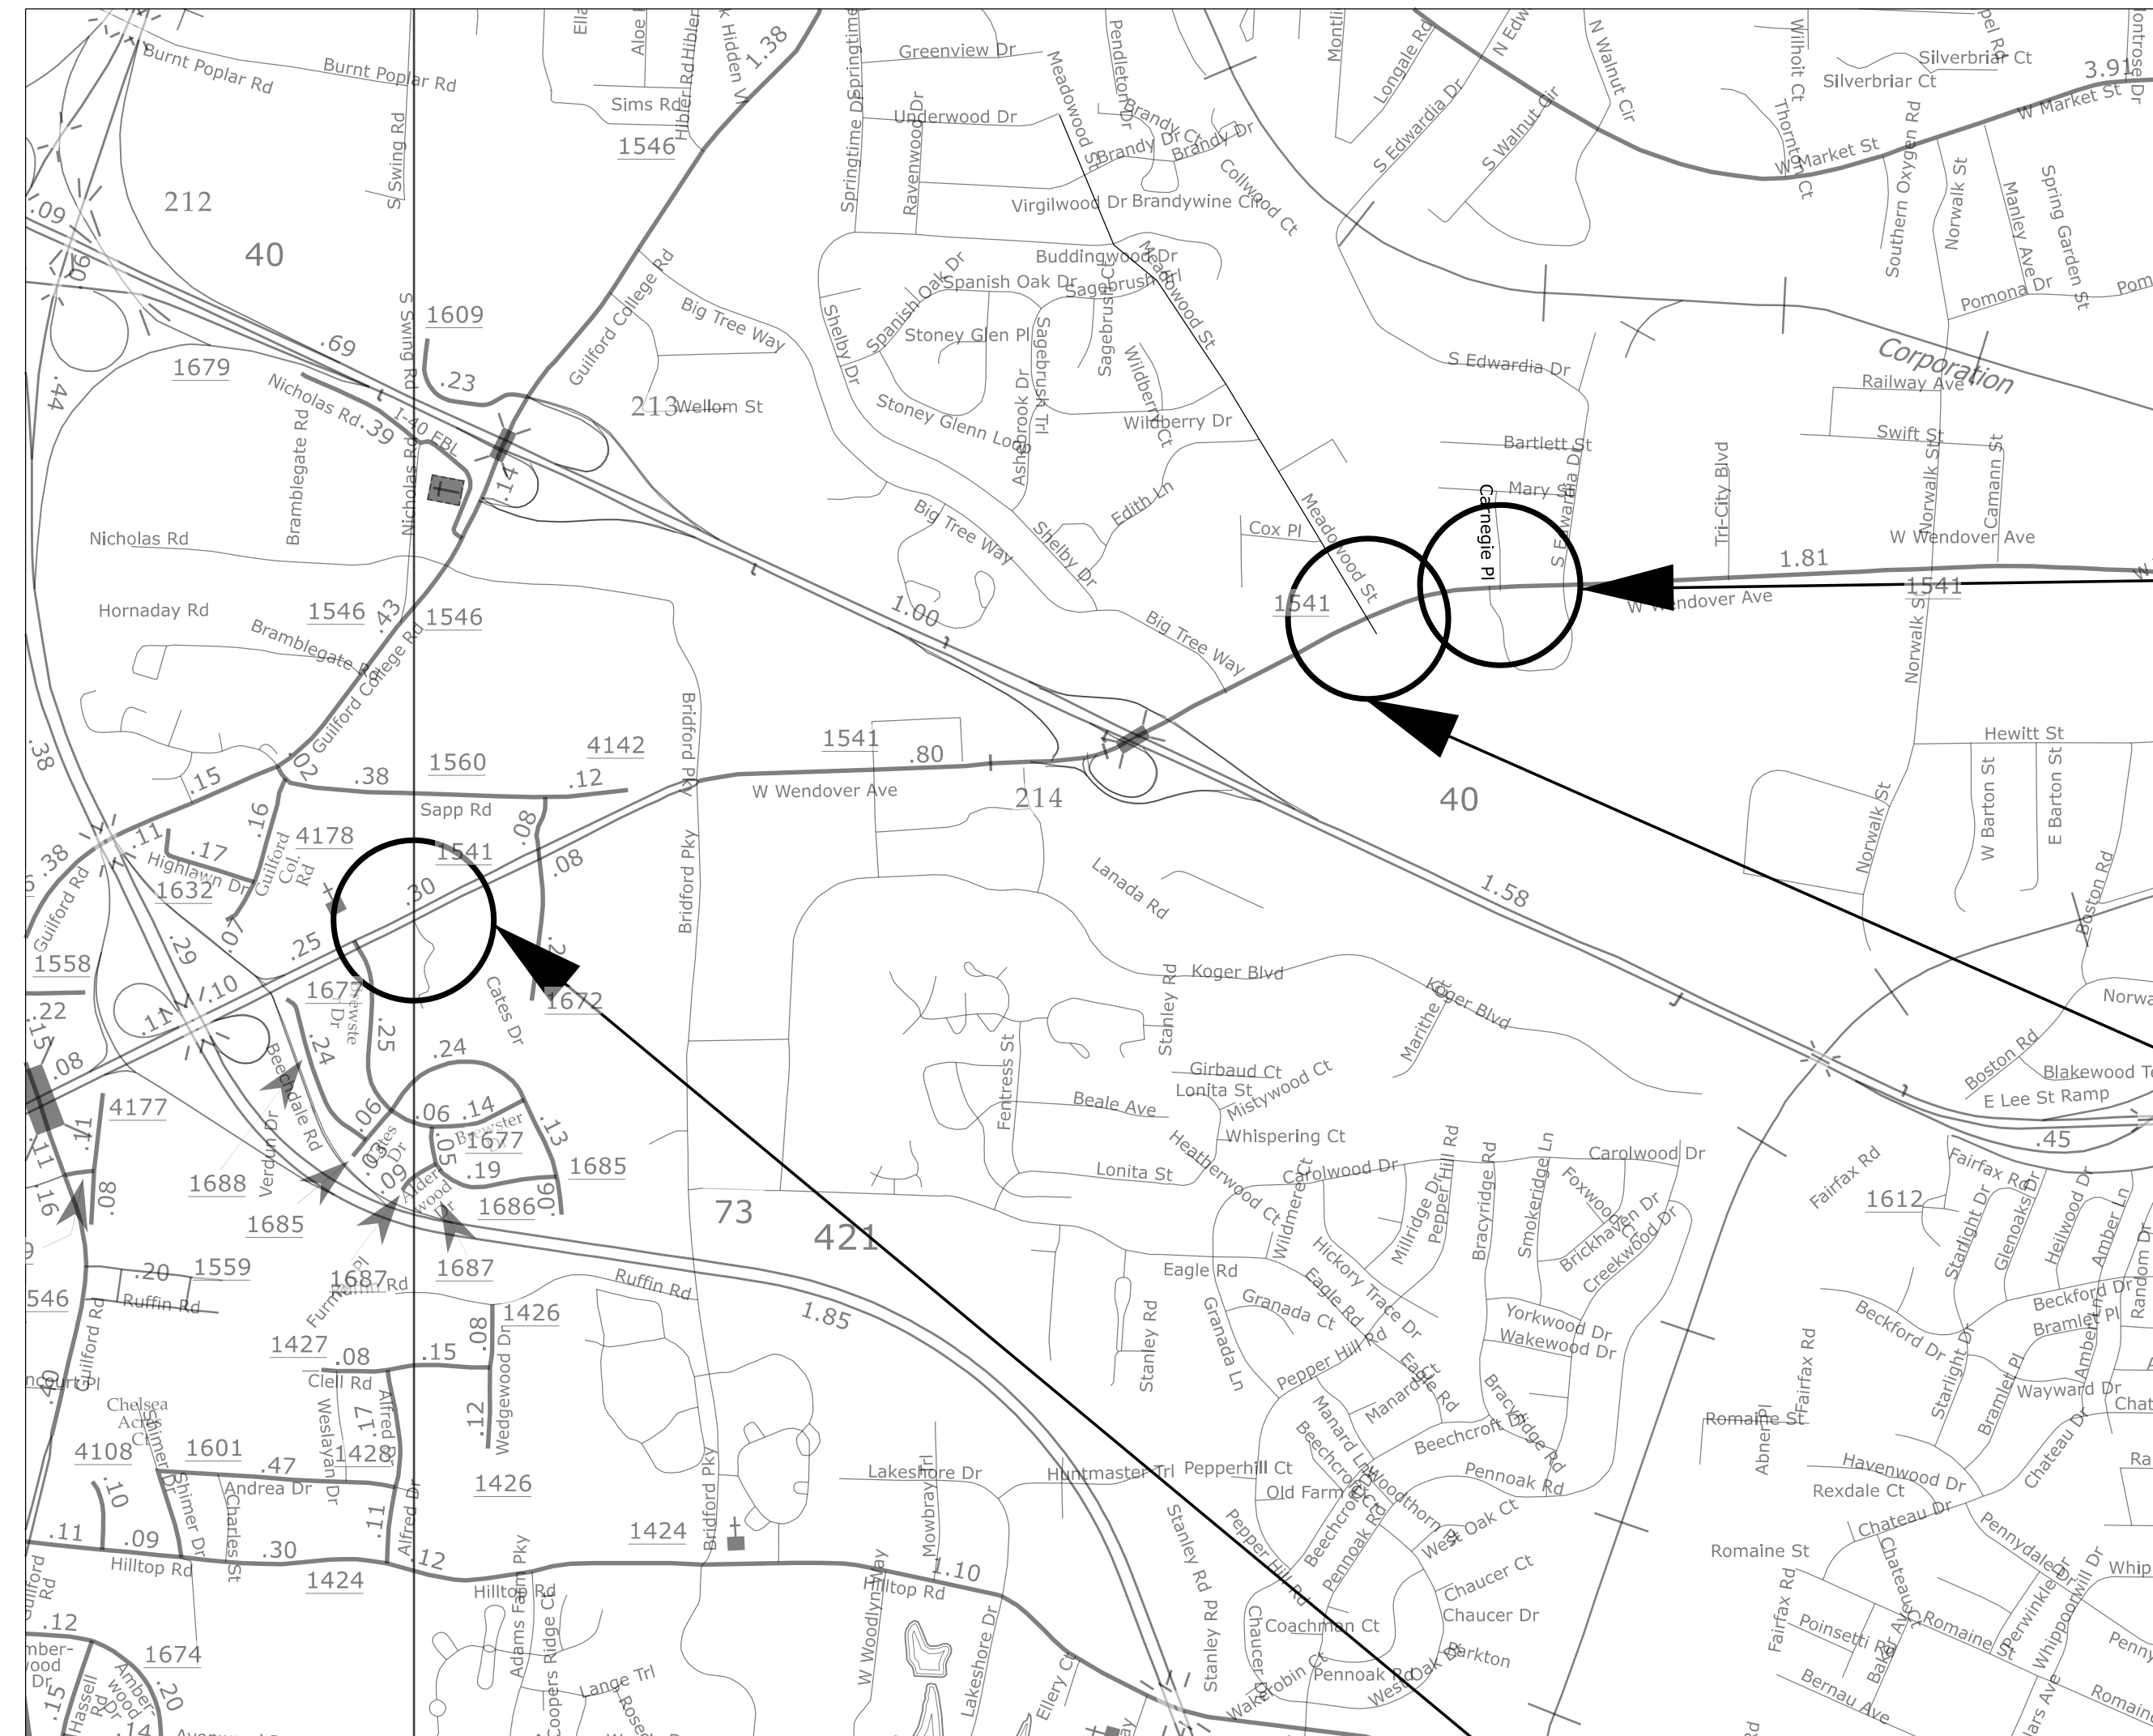


MAP 4

INSET 8 - 1475

INSET 13 - 1482

INSET 21 - 1491

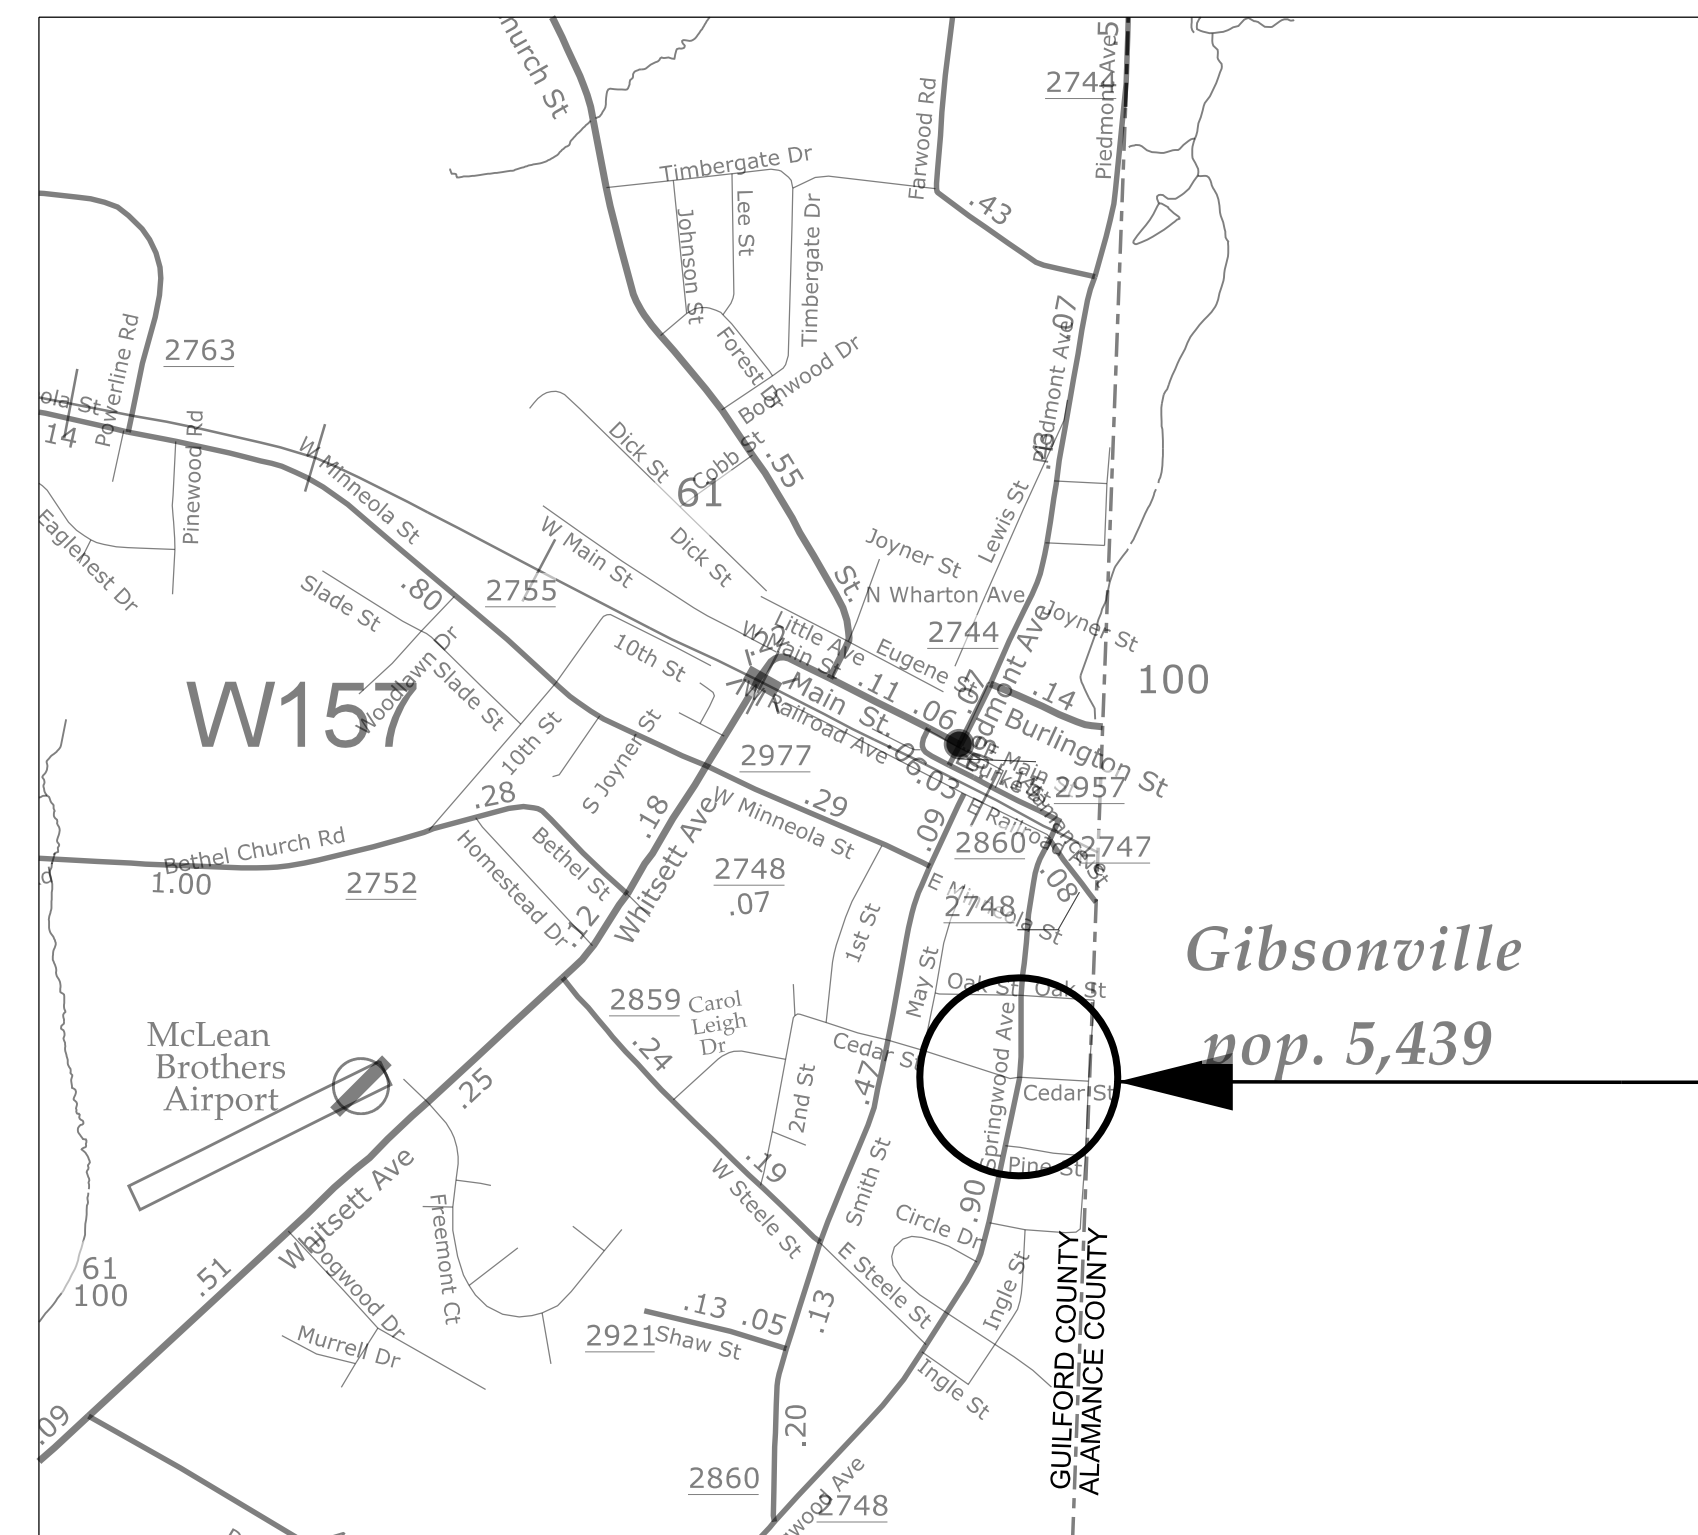

MAP 5

INSET 15 - 1484

Gibsonville
pop. 5,439

