


STATE	STATE PROJECT REFERENCE NO.	SHEET NO.	TOTAL SHEETS
N.C.	R-5788HE & R-5788HF	1	
STATE PROJ. NO.	F.A. PROJ. NO.	DESCRIPTION	
44918.3.22	TAP-0801(041)	CONST.	
44918.3.23	TAP-0801(042)	CONST.	

STATE OF NORTH CAROLINA
DIVISION OF HIGHWAYS

CHATHAM AND RANDOLPH COUNTIES

LOCATION: PITTSBORO, SILER CITY, ASHEBORO, & SEAGROVE

TYPE OF WORK: INSTALL CONCRETE CURB RAMPS, CURB & GUTTER, AND SIDEWALK

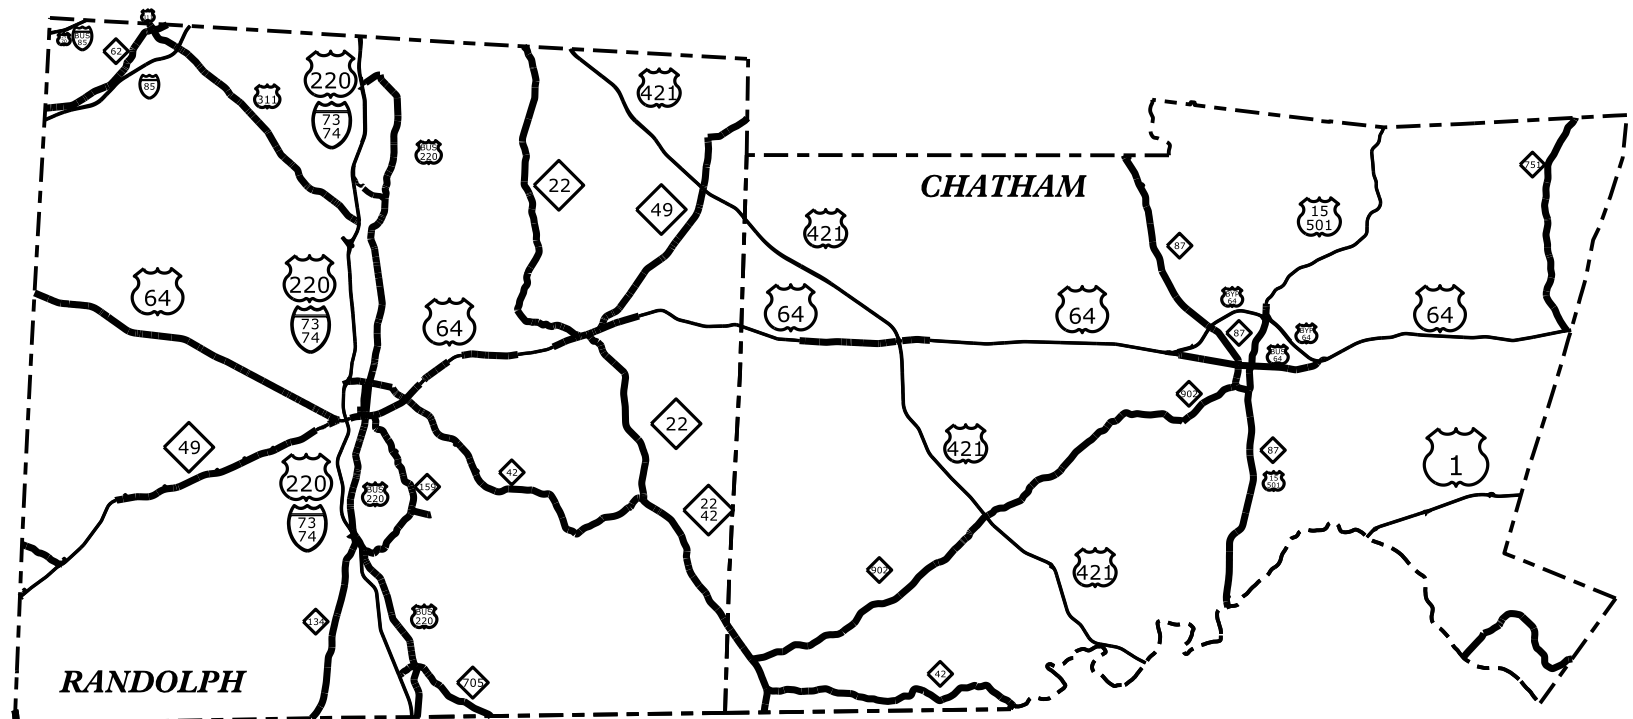


DOCUMENT NOT CONSIDERED FINAL
UNLESS ALL SIGNATURES COMPLETED

CONTRACT: TIP PROJECTS: R-5788HE AND R-5788HF

12-MAY-2023 08:38 C:\User\mericke\My Desktop\R-5788HE_HF_ADA_Curb_Ramps\Plans\R-5788HE_HF_...tsh.dgn mericke

GRAPHIC SCALES
NTS

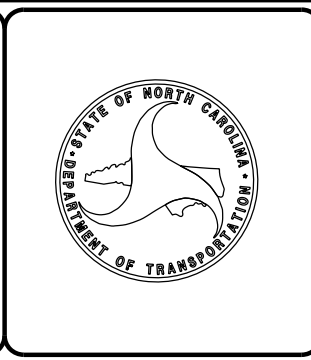

PROJECT LENGTH
VARIOUS INTERSECTIONS

Prepared in the Office of:
DIVISION OF HIGHWAYS
DIVISION 8 - DDC UNIT

2018 STANDARD SPECIFICATIONS	
RIGHT OF WAY DATE: N/A	
LETTING DATE: June 13, 2023	

HYDRAULICS ENGINEER

SIGNATURE: _____ P.E.

DIVISION DESIGN ENGINEER

SIGNATURE: _____ P.E.

DIVISION DESIGN ENGINEER

INDEX OF SHEETS

<u>SHEET NUMBER</u>	<u>SHEET</u>
1	TITLE SHEET
1-A	INDEX OF SHEETS
2 THRU 2-H	CURB RAMP DETAILS
3 THRU 3A	SUMMARY OF QUANTITIES
4 THRU 8	VICINITY MAPS
9 THRU 27	PLAN SHEETS

2018 ROADWAY ENGLISH STANDARD DRAWINGS

The following Roadway Standards as appear in "Roadway Standard Drawings" Highway Design Branch – N. C. Department of Transportation – Raleigh, N. C., Dated January 2018 are applicable to this project and by reference hereby are considered a part of these plans:

<u>STD.NO.</u>	<u>TITLE</u>
846.01	CONCRETE CURB, GUTTER, AND CURB & GUTTER
848.01	CONCRETE SIDEWALK
848.05, 848.06	CURB RAMPS


NOTES

ALL CURB RAMP TYPES TO BE INSTALLED AS DIRECTED BY THE ENGINEER.


5/14/99

- 1 8.33% (12:1) MAX RAMP SLOPE
- 2 CROSS SLOPE: 2.00%
- 4 8.00% MAX CHANGE IN GRADE BETWEEN ROAD SURFACE AND DRIVEWAY

PAY LIMITS FOR 1 CURB RAMP

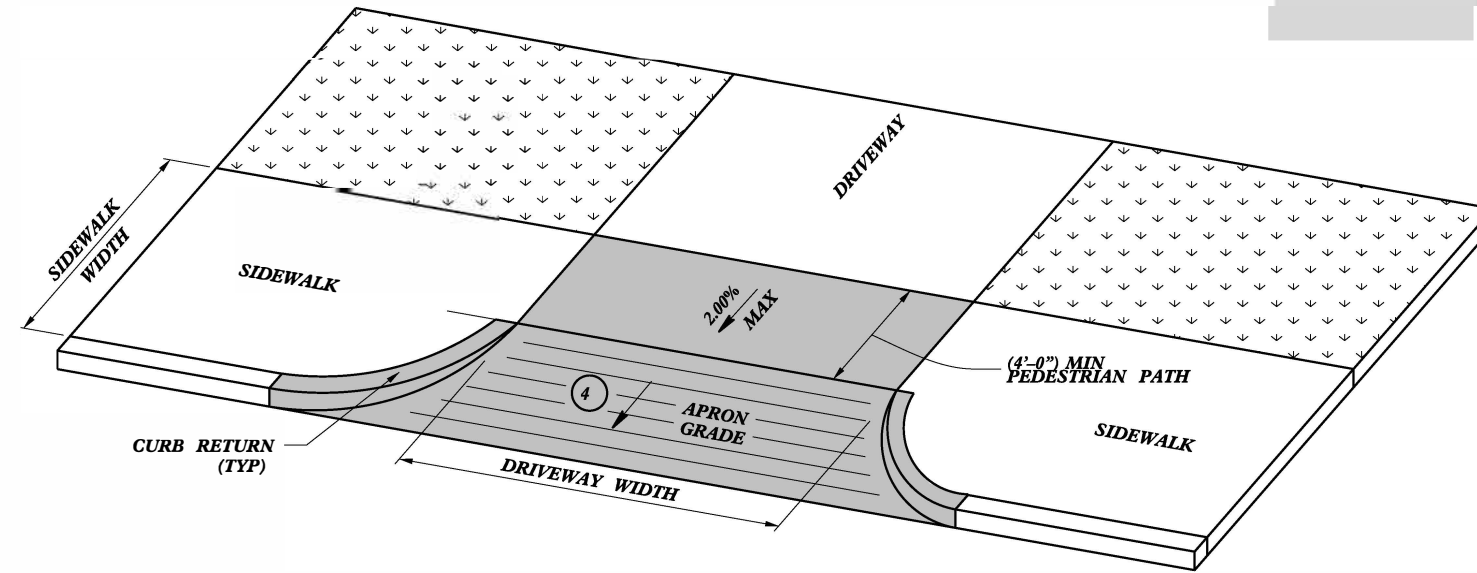

DRIVEWAY APRON
OPTION 1

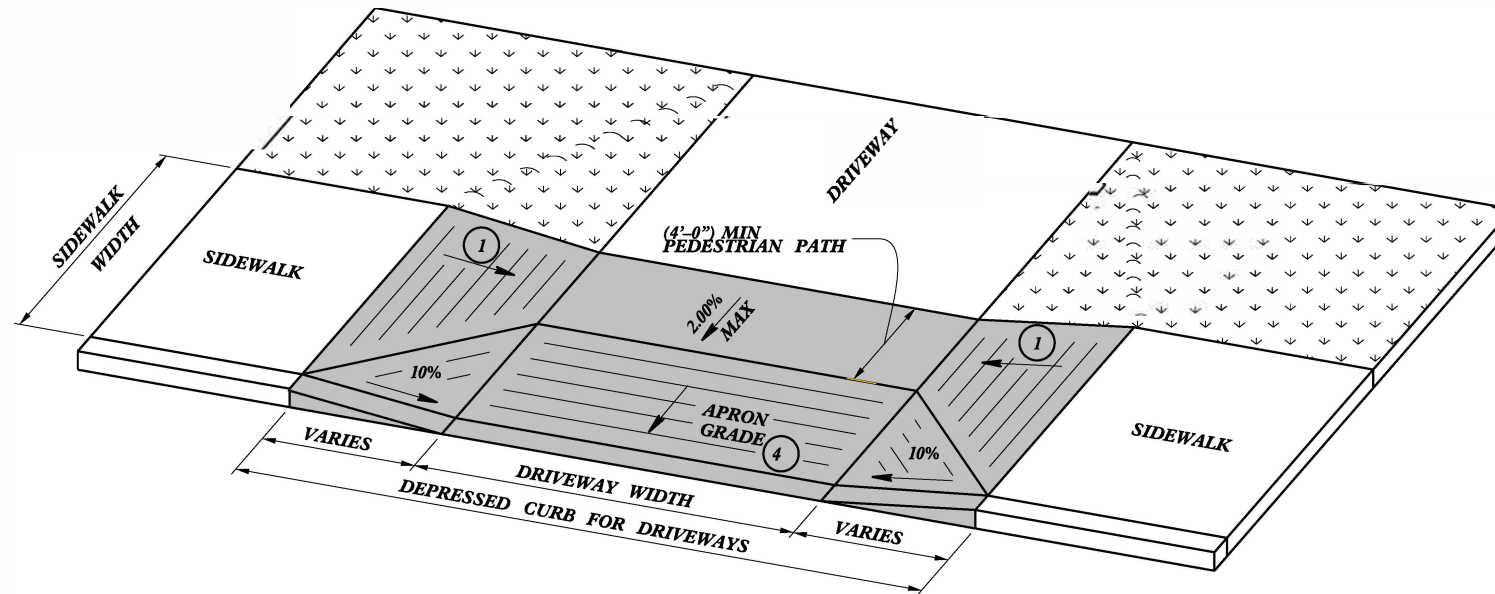

DRIVEWAY APRON
OPTION 2

-SEE ROADWAY DETAIL DRAWING 848.05 FOR DETECTABLE WARNING SURFACE AND FOR RAMP NOTES.
 -SEE ROADWAY STANDARD DRAWING 848.02 FOR CONCRETE DRIVEWAYS.

8/26/2019



DocuSigned by:

J.S. Howerton


873E3D47DCDC45E

CONTRACT STANDARDS AND DEVELOPMENT UNIT
Office 919-707-6950 FAX 919-250-4119


CURB RAMPS
@ DRIVEWAY OPENINGS

ORIGINAL BY: J.S. HOWERTON DATE: 7/7/11
 MODIFIED BY: _____ DATE: _____
 CHECKED BY: _____ DATE: _____
 FILE SPEC: .stds/2012CurbRamp/CurbRampDetails.dwg


*****SYTIME*****
*****USE PRNME*****

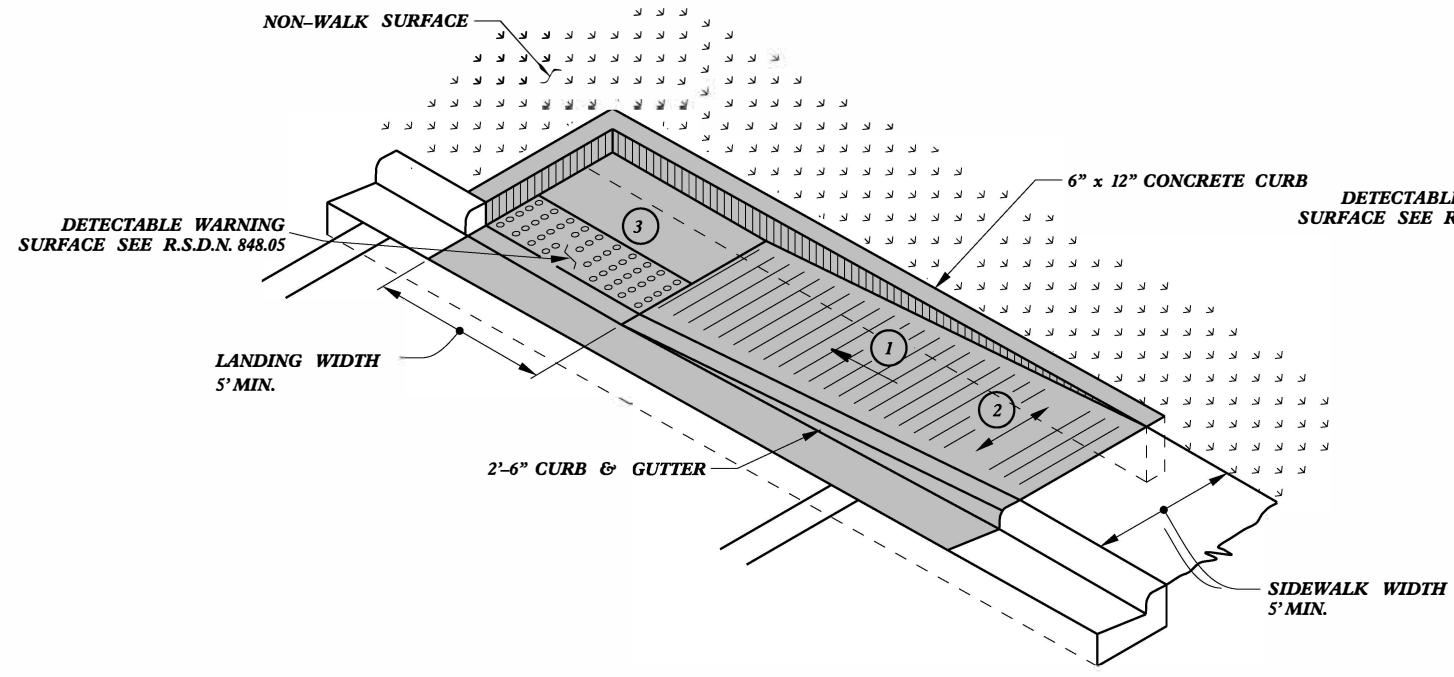


TYPE 1A

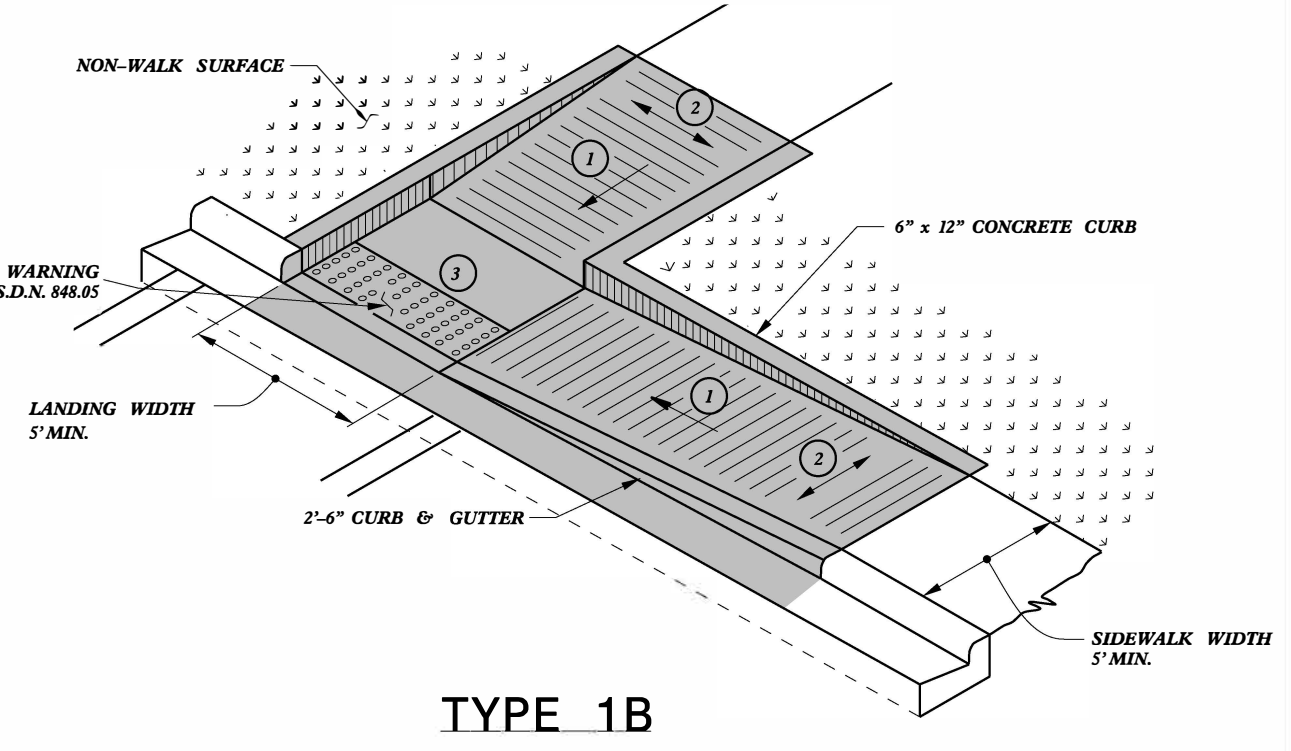

TYPE 1B

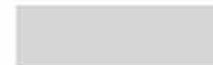 PAY LIMITS FOR 1 CURB RAMP

- ① 8.33% (12:1) MAX RAMP SLOPE
- ② CROSS SLOPE: 2.00%
- ③ CURB RAMPS REQUIRE A (4'-0") MINIMUM LANDING WITH A MAXIMUM CROSS SLOPE AND LONGITUDINAL SLOPE OF 2.00% WHERE PEDESTRIANS PERFORM TURNING MANEUVERS. SLOPE TO DRAIN TO CURB.

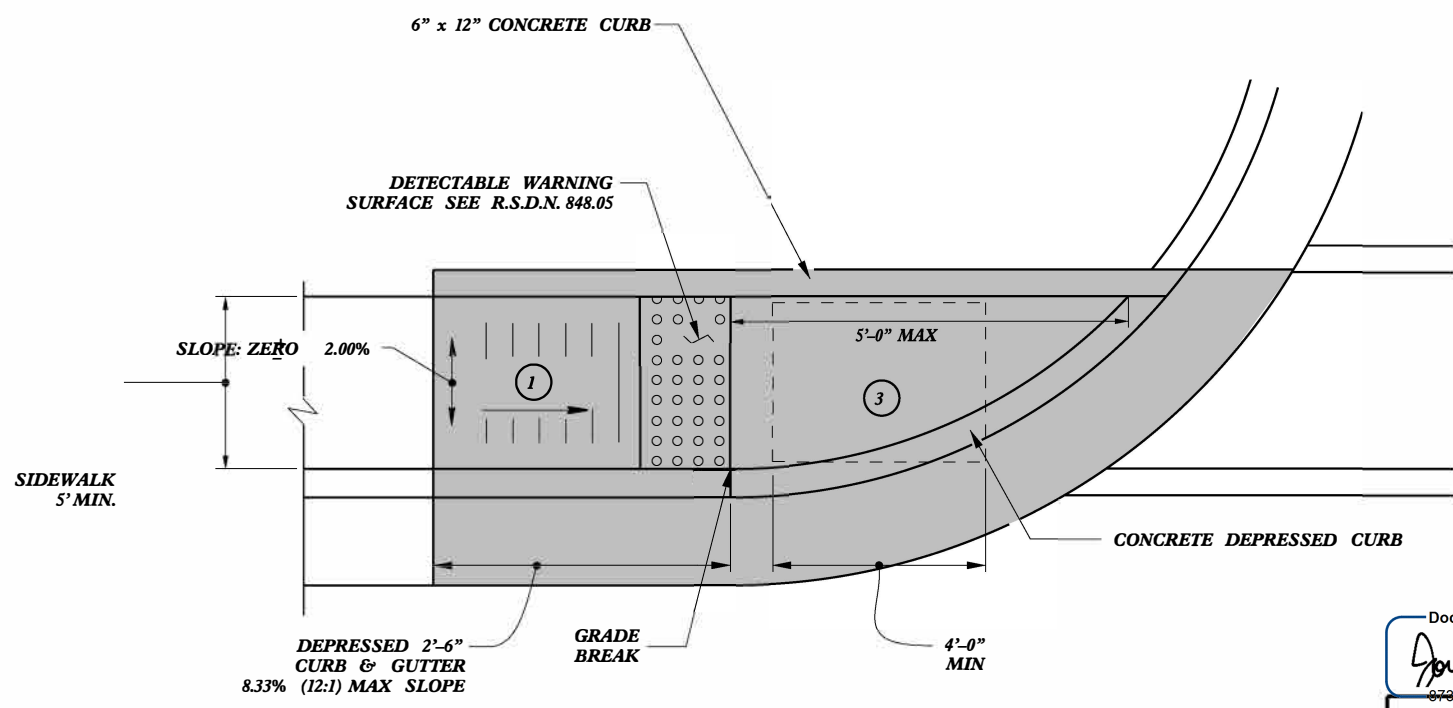

TYPE 1

8/26/2019



DocuSigned by:
J.S. Howerton


873F3D47900845F
CONTRACT STANDARDS AND DEVELOPMENT UNIT
Office 919-707-6950 FAX 919-250-4119

CURB RAMPS

ORIGINAL BY: J.S. HOWERTON DATE: 7/7/11
MODIFIED BY: _____ DATE: _____
CHECKED BY: _____ DATE: _____
FILE SPEC: 3/15/2012CurbRamp/CurbRampDetails.dwg

REFER TO ROADWAY STANDARD DRAWING NUMBER 848.05 SHEET 3 OF 3 FOR ALL RAMP NOTES


5/14/199

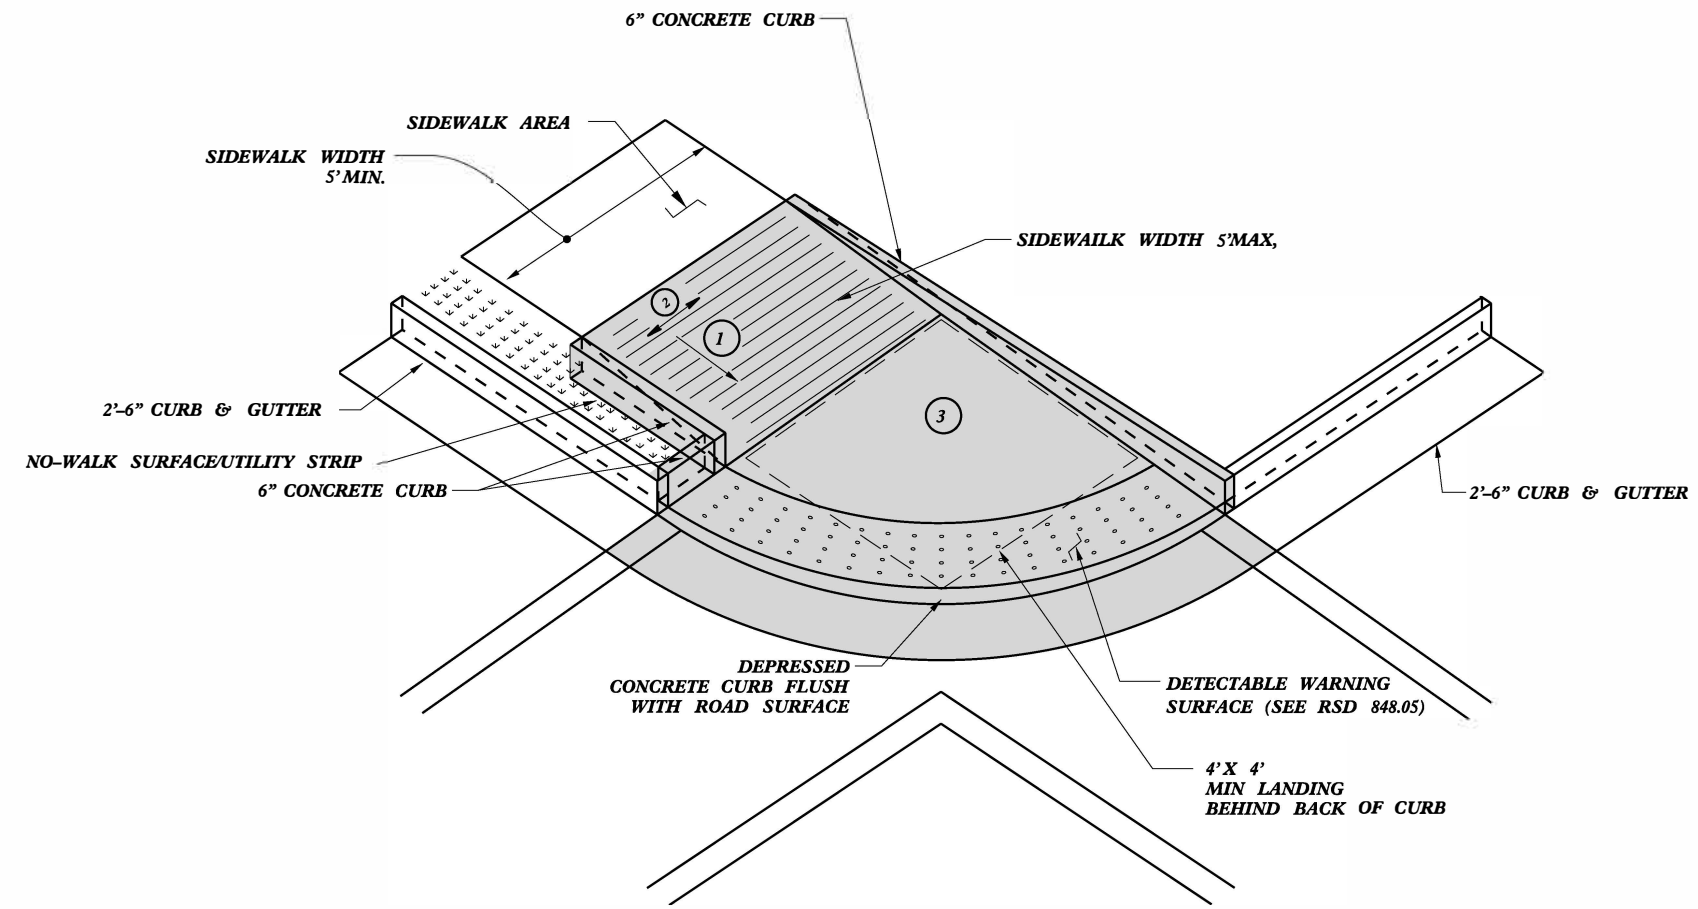


PAY LIMITS FOR 1 CURB RAMP

- 1 8.33% (12:1) MAX RAMP SLOPE
- 2 CROSS SLOPE: 2.00%
- 3 CURB RAMPS REQUIRE A (4'-0") MINIMUM LANDING WITH A MAXIMUM CROSS SLOPE AND LONGITUDINAL SLOPE OF 2.00% WHERE PEDESTRIANS PERFORM TURNING MANEUVERS. SLOPE TO DRAIN TO CURB.

TYPE 2A MOD

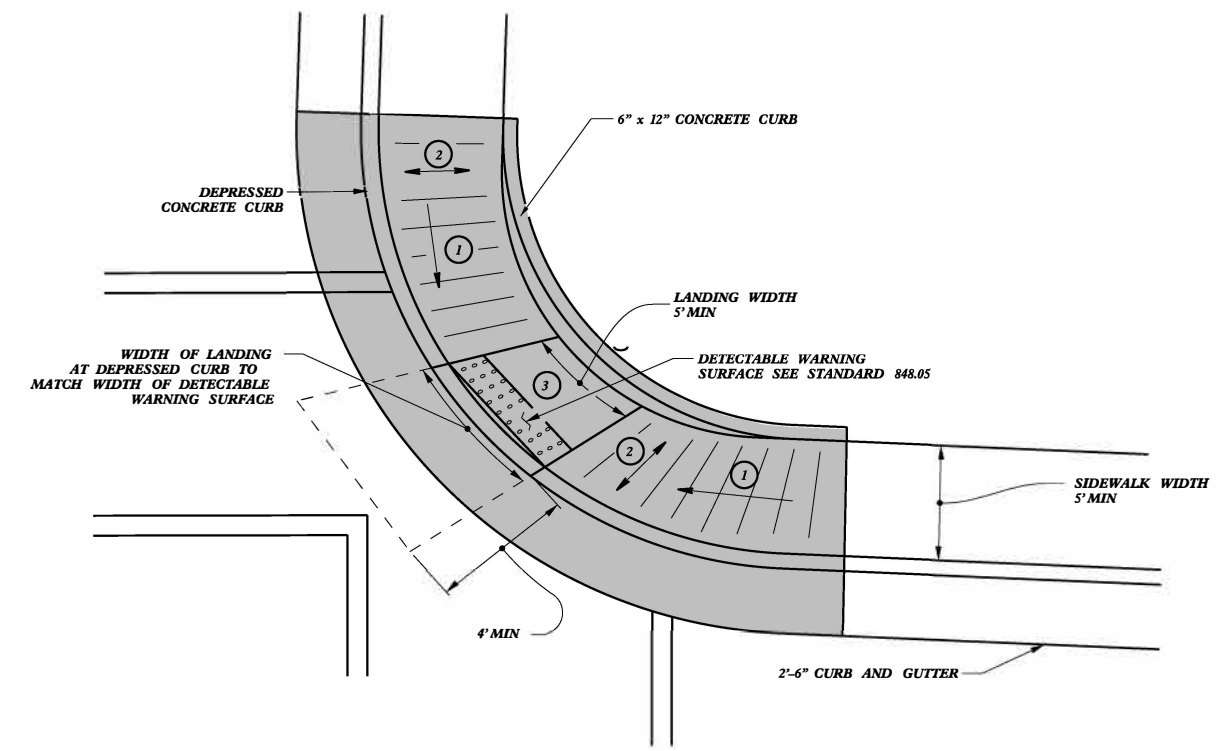

TYPE 2B

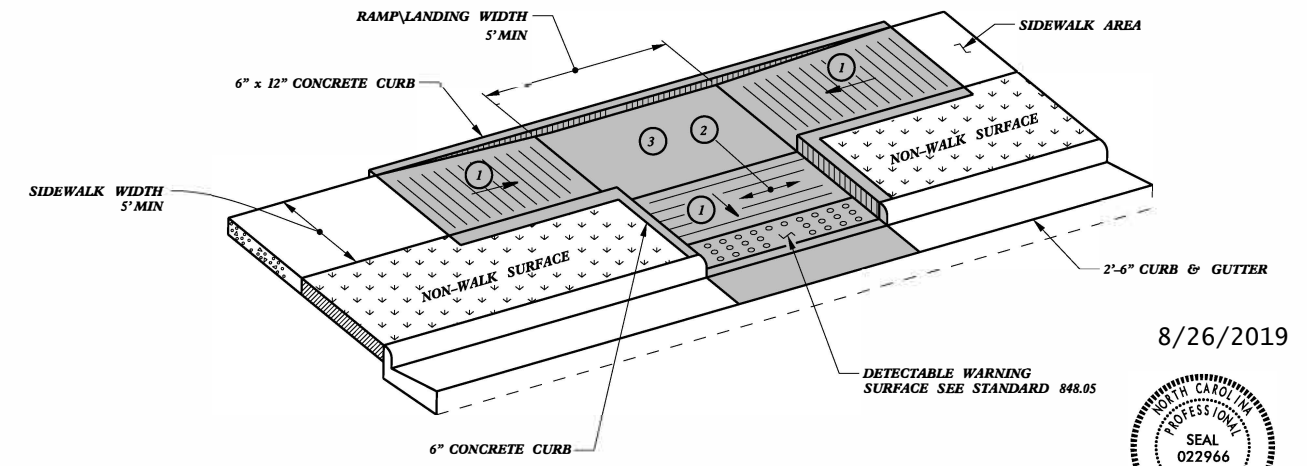

TYPE 3

8/26/2019




DocuSigned by:
S. Howerton
873E3D17DCDC45E

CONTRACT STANDARDS AND DEVELOPMENT UNIT	
Office 919-707-6950 FAX 919-250-4119	
CURB RAMPS	
ORIGINAL BY: J.S. HOWERTON	DATE: 7/7/11
MODIFIED BY:	DATE:
CHECKED BY:	DATE:
FILE SPEC: \\sds\2012\Curbs\CurbRampDetails.dwg	


REFER TO ROADWAY STANDARD DRAWING NUMBER 848.05 SHEET 3 OF 3 FOR ALL RAMP NOTES

5/14/99
STANDARD DRAWING NUMBER 848.05 SHEET 3 OF 3 FOR ALL RAMP NOTES


PAY LIMITS FOR 1 OR 2 CURB RAMPS
(CALCULATE BASED ON NUMBER OF SETS
OF TRUNCATED DOMES)

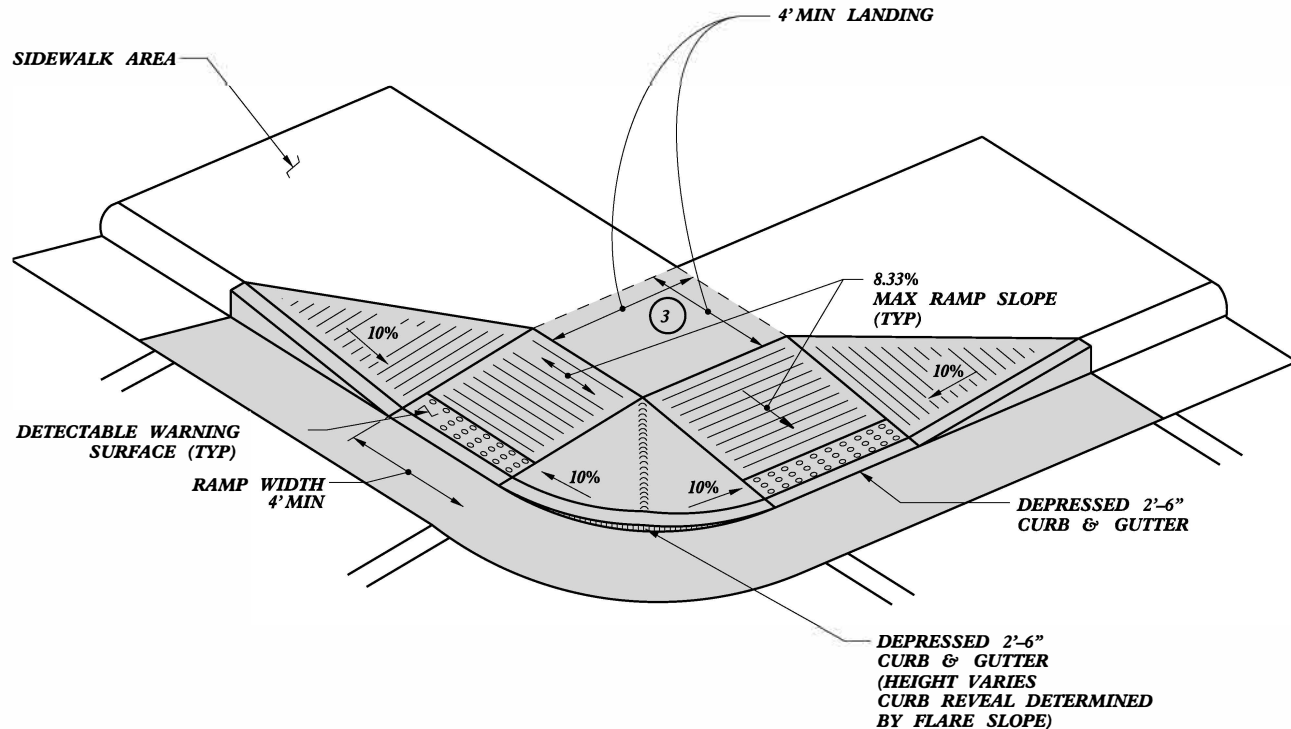


TYPE 4

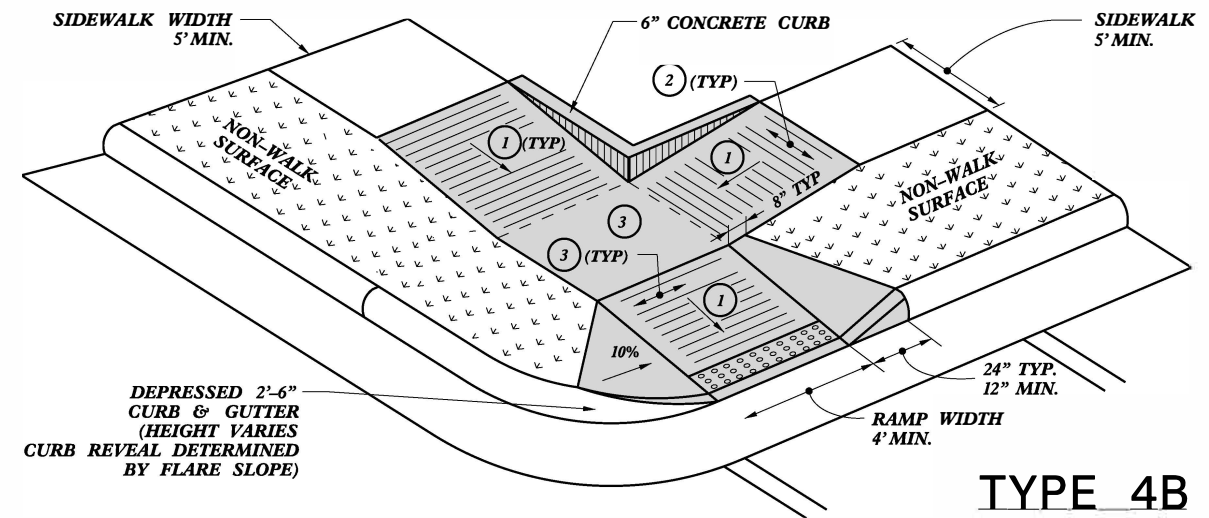

TYPE 4B

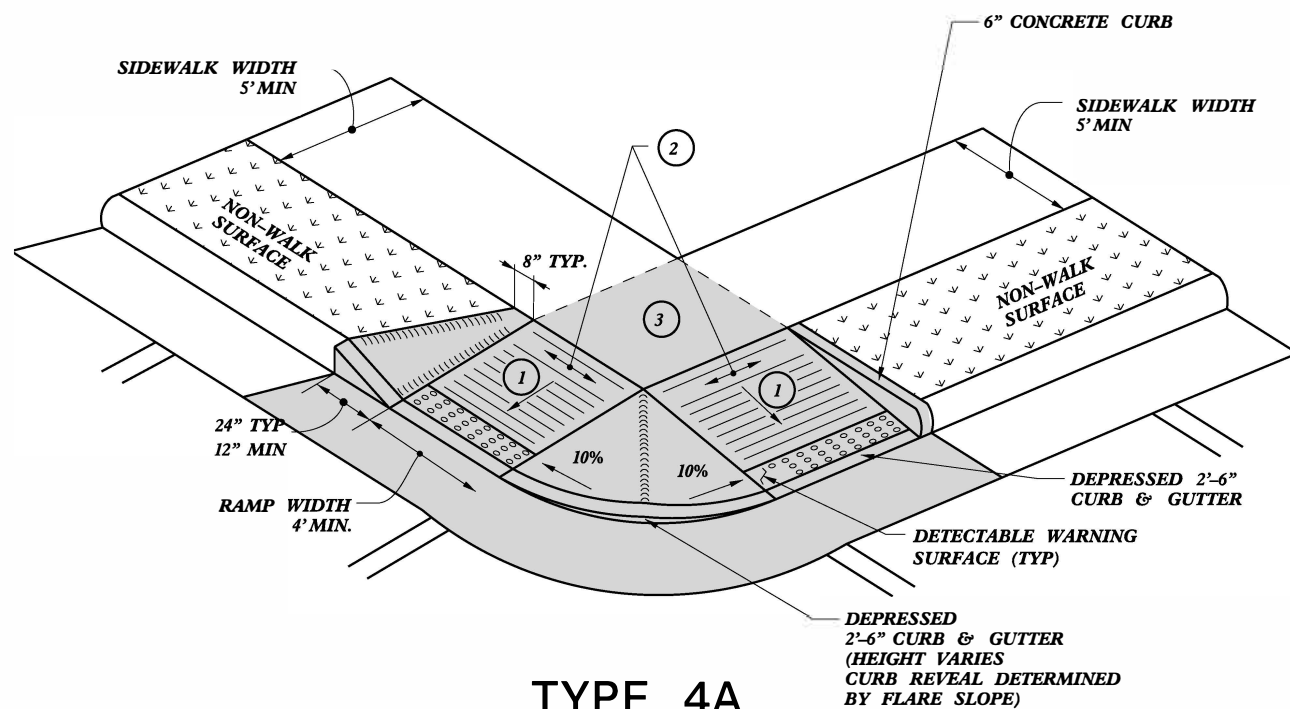

TYPE 4A

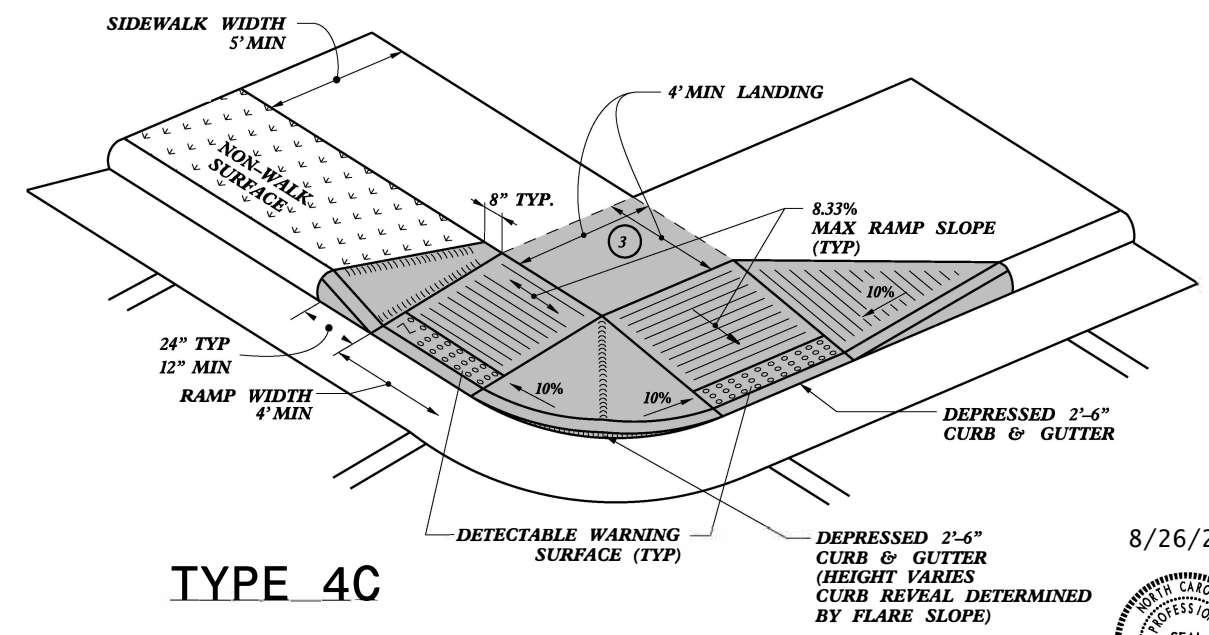

TYPE 4C

8/26/2019



- 1 8.33% (12:1) MAX RAMP SLOPE
- 2 CROSS SLOPE: 2.00%
- 3 CURB RAMPS REQUIRE A (4'-0") MINIMUM LANDING WITH A MAXIMUM CROSS SLOPE AND LONGITUDINAL SLOPE OF 2.00% WHERE PEDESTRIANS PERFORM TURNING MANEUVERS. SLOPE TO DRAIN TO CURB.

DocuSigned by:
J.S. Howerton

CONTRACT STANDARDS
AND DEVELOPMENT UNIT
Office 919-707-6950 FAX 919-250-4119



CURB RAMPS

ORIGINAL BY: J.S. HOWERTON DATE: 7/7/11
 MODIFIED BY: DATE:
 CHECKED BY: DATE:
 FILE SPEC: 3/15/2012CurRam/CurbRampDetails.dwg

REFER TO ROADWAY STANDARD DRAWING NUMBER 848.05 SHEET 3 OF 3 FOR ALL RAMP NOTES

SYSTEMS\CONSTRUCTION\DRAWINGS\848.05 SHEET 3 OF 3 FOR ALL RAMP NOTES

PAY LIMITS FOR 2 CURB RAMPS
(CALCULATE BASED ON NUMBER OF SETS OF TRUNCATED DOMES)

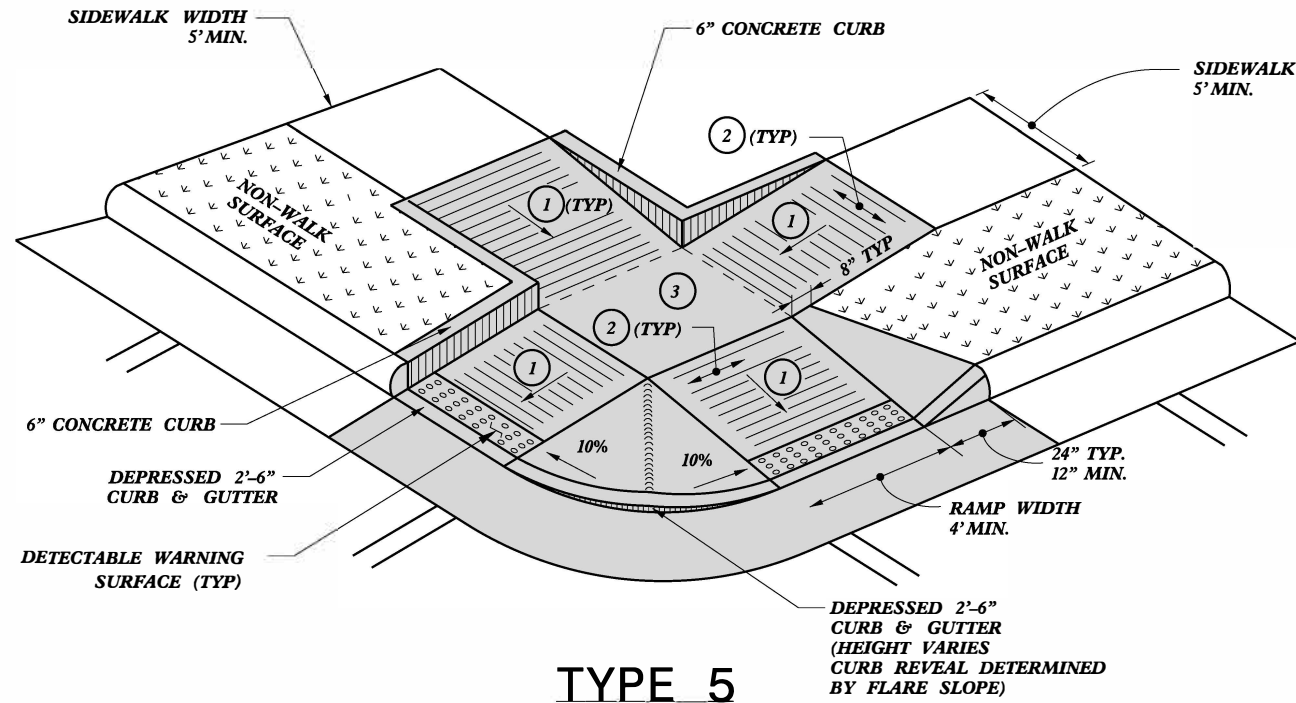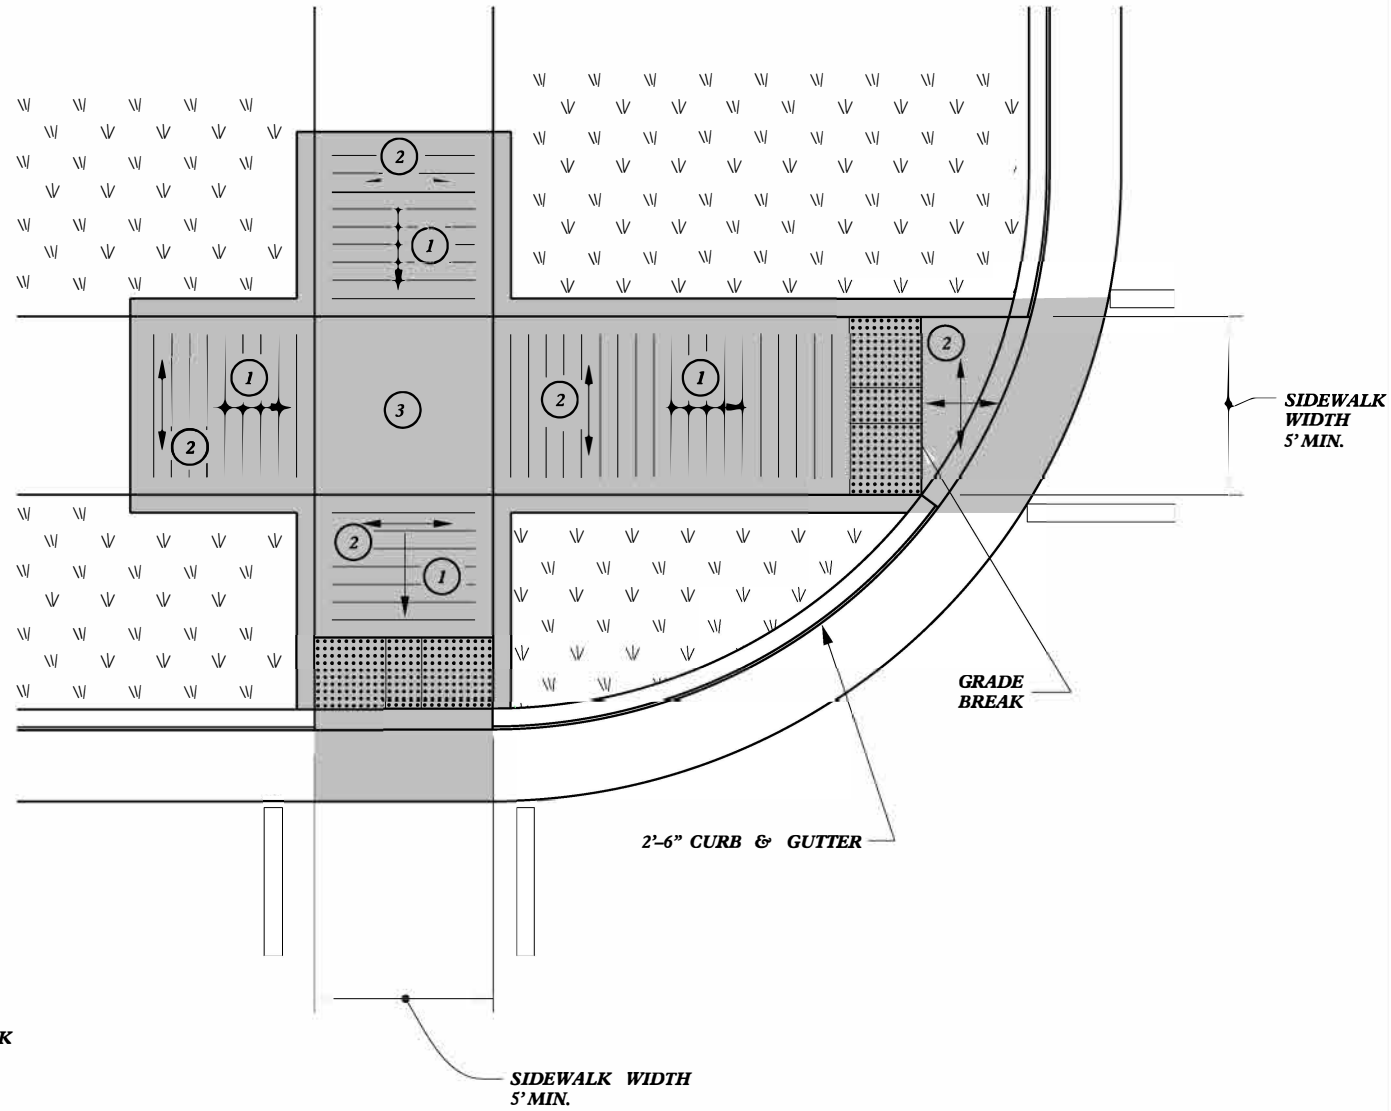

TYPE 5A

TYPE 5

- ① 8.33% (12:1) MAX RAMP SLOPE
- ② CROSS SLOPE: 2.00%
- ③ CURB RAMPS REQUIRE A (4'-0") MINIMUM LANDING WITH A MAXIMUM CROSS SLOPE AND LONGITUDINAL SLOPE OF 2.00% WHERE PEDESTRIANS PERFORM TURNING MANEUVERS. SLOPE TO DRAIN TO CURB.

8/26/2019



DocuSigned by:

S. Howerton

873F9D47D66C45F


CONTRACT STANDARDS AND DEVELOPMENT UNIT
Office 919-707-6950 FAX 919-250-4119

CURB RAMPS

ORIGINAL BY: J.S. HOWERTON DATE: 7/7/11
 MODIFIED BY: _____ DATE: _____
 CHECKED BY: _____ DATE: _____
 FILE SPEC: stds/2012CurbRamp/CurbRampDetails.dwg

REFER TO ROADWAY STANDARD DRAWING NUMBER 848.05 SHEET 3 OF 3 FOR ALL RAMP NOTES


5/14/99

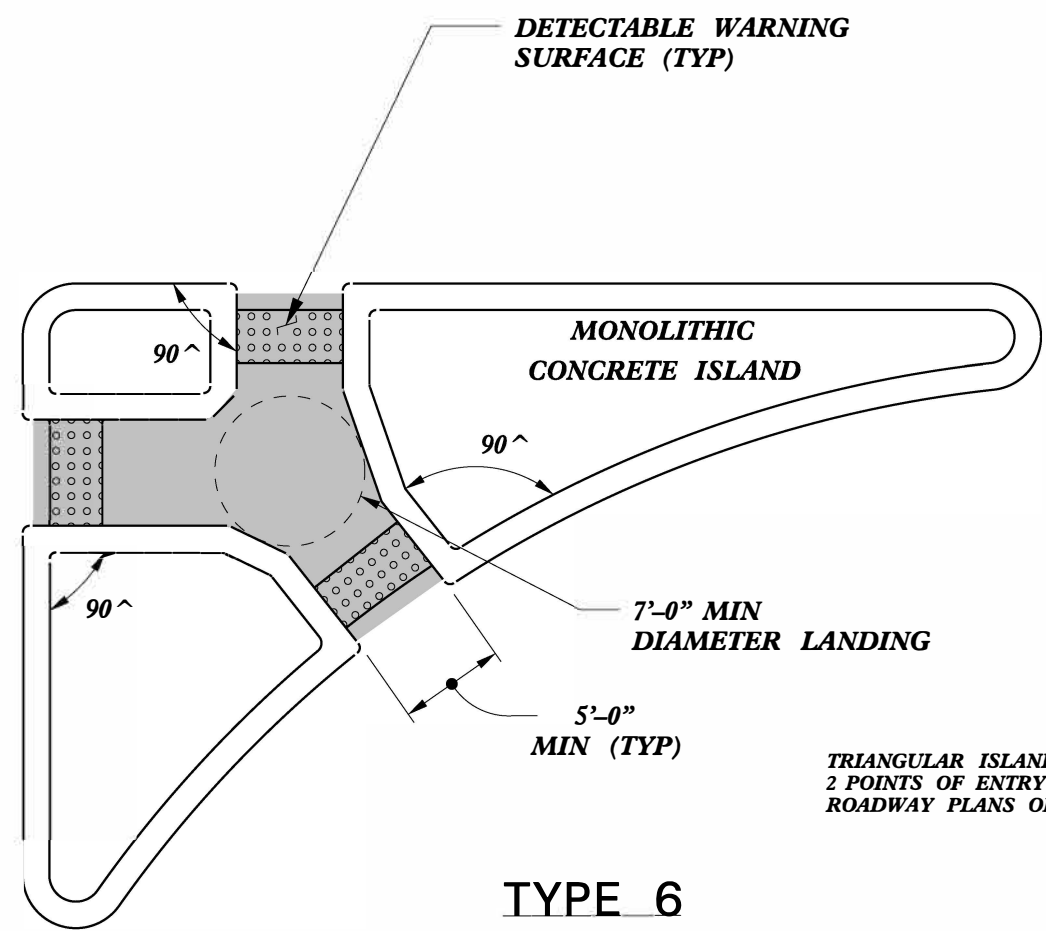


**PAY LIMITS FOR 2 OR 3 CURB RAMPS
(CALCULATE BASED ON NUMBER OF SETS
OF TRUNCATED DOMES)**

TRIANGULAR ISLANDS MAY BE CONSTRUCTED WITH ONLY 2 POINTS OF ENTRY AND EXIT AS SHOWN IN THE ROADWAY PLANS OR AS DIRECTED BY THE ENGINEER.

TYPE 6
TRIANGULAR ISLAND
WITH CUT THROUGH

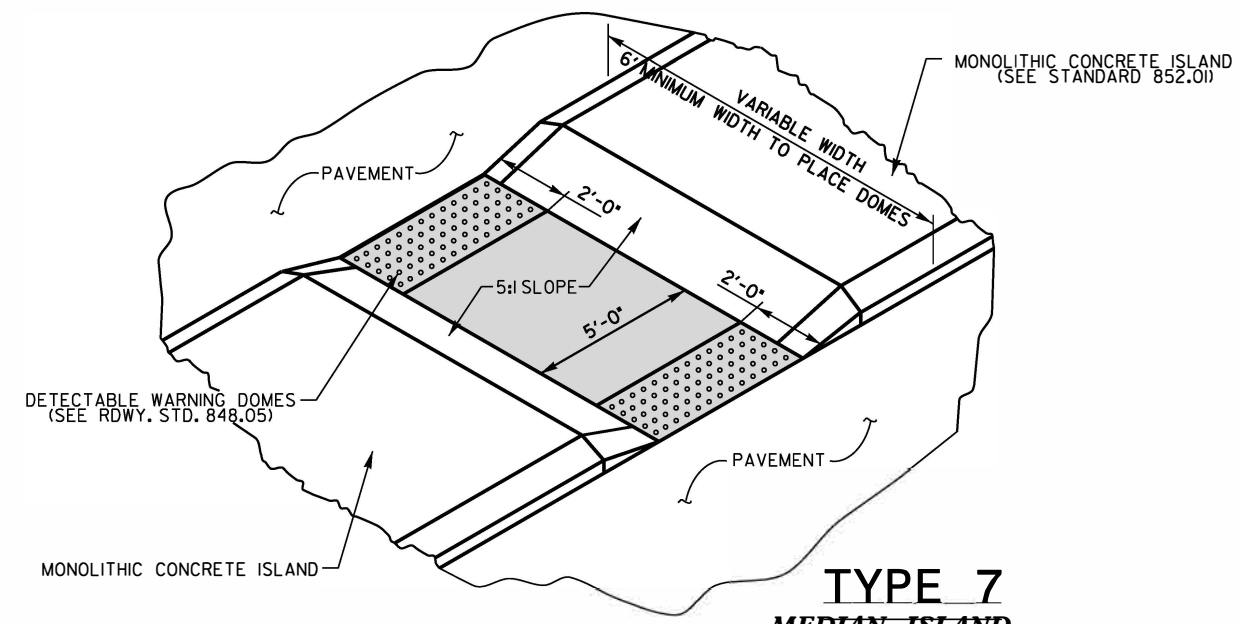

TYPE 7
MEDIAN ISLAND
WITH CUT THROUGH

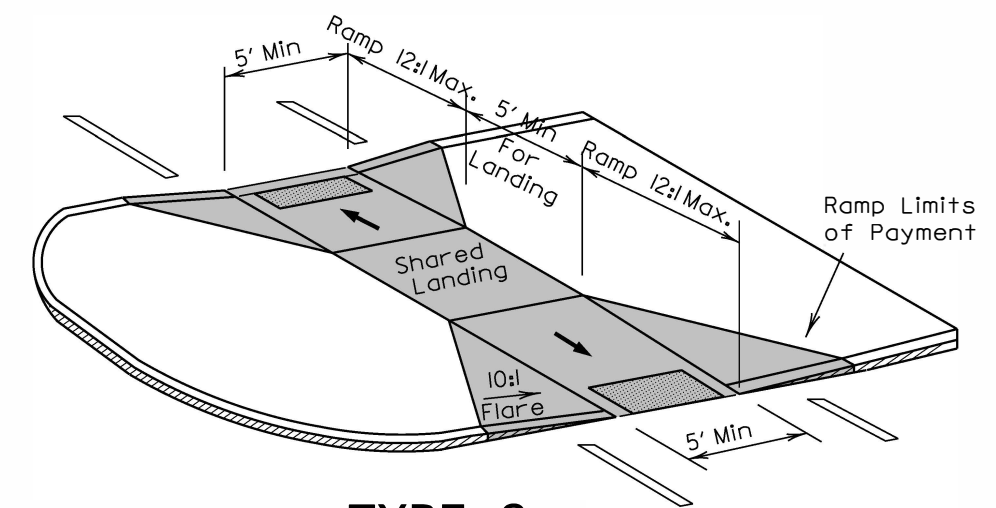

TYPE 8
MEDIAN ISLAND
CURB RAMPS

8/26/2019



DocuSigned by:
J.S. Howerton
873F3D17DCDC45F...

CONTRACT STANDARDS AND DEVELOPMENT UNIT Office 919-707-6950 FAX 919-250-4119	
CURB RAMPS Median or Turn Lane Islands	
ORIGINAL BY: J.S. HOWERTON	DATE: 7/7/11
MODIFIED BY:	DATE:
CHECKED BY:	DATE:
FILE SPEC: stds/2012CurbRamp/CurbRampDetails.dwg	

5/21/1999
C:\TEMP\PROJECTS\2012\2012CurbRamp\CurbRampDetails.dwg

PROJECT NO.	SHEET NO.	TOTAL NO.
44918.3.22 (R-5788HE), 44918.3.23 (R-5788HF)	3	

SUMMARY OF QUANTITIES

PROJECT NO	COUNTY	MAP NO	ROUTE	DESCRIPTION	TYP NO	LANES	LANE TYPE	FINAL SURFACE TESTING REQUIRED	WARM MIX ASPHALT REQUIRED	LENGTH	WIDTH	0156000000-E	2591000000-E	2600000000-N	2605000000-N	2612000000-E	2613000000-N	2738000000-E		2830000000-N	2845000000-N			
												REMOVAL OF EXISTING ASPHALT PAVEMENT	4" CONCRETE SIDEWALK	RETROFIT EXISTING CURB RAMP	CONCRETE CURB RAMP	6" DRIVEWAYS	REMOVE AND REPLACE CURB RAMPS	GENERIC PAVING ITEM - REMOVE AND REPLACE ASPHALT PAVEMENT	GENERIC PAVING ITEM - REMOVE AND REPLACE 4" CONCRETE SIDEWALK	ADJUST MANHOLES	ADJUST METER OR VALVE BOX			
												MI	FT	SY	SY	EA	EA	SY	EA	SY	EA	EA		
44918.3.22 (R-5788HE)	Randolph	1	ELM ST (CITY) AT SR2237 (E SALISBURY ST)	ASHEBORO		2		NO	NO	1	20							2	4.00					
TOTAL FOR MAP NO. 1												1						2	4.00					
44918.3.22 (R-5788HE)	Randolph	2	US 64 BUS AT SR 1156 (PARK ST.)	ASHEBORO		2		NO	NO	1	20		25		3									
TOTAL FOR MAP NO. 2												1			25		3							
44918.3.22 (R-5788HE)	Randolph	3	SR 2189 (MLK JR DR) AT LOACH ST (CITY)	ASHEBORO		2		NO	NO	1	20							2						
TOTAL FOR MAP NO. 3												1						2						
44918.3.22 (R-5788HE)	Randolph	4	SR 2269 (VISION DR) @ US 220 BUS AT SR 2261 (OLD LIBERTY RD)	ASHEBORO		2		NO	NO	1	20		15		6			2			1			
TOTAL FOR MAP NO. 4												1			15		6		2		1			
44918.3.22 (R-5788HE)	Randolph	5	US220 BUS AT W MILLER ST (CITY)	ASHEBORO		2		NO	NO	1	20							2			1			
TOTAL FOR MAP NO. 5												1						2		1				
44918.3.22 (R-5788HE)	Randolph	6	US 220 BUS AT BURNS ST (CITY)	ASEHBORO		2		NO	NO	1	20							2	6.00					
TOTAL FOR MAP NO. 6												1						2	6.00					
44918.3.22 (R-5788HE)	Randolph	7	US220 BUS AT MACARTHUR ST (CITY)	ASHEBORO		2		NO	NO	1	20							2	6.00		1			
TOTAL FOR MAP NO. 7												1						2	6.00		1			
44918.3.22 (R-5788HE)	Randolph	8	SR 1451 (PARK ST.) AT HOOVER ST (CITY)	ASHEBORO		2		NO	NO	1	20				4				10.00	2				
TOTAL FOR MAP NO. 8												1					4		10.00	2				
44918.3.22 (R-5788HE)	Randolph	9	SR2327 (COX ST) AT KIVETT ST (CITY)	ASHEBORO		2		NO	NO	1	20							4	10.00					
TOTAL FOR MAP NO. 9												1						4	10.00					
44918.3.22 (R-5788HE)	Chatham	10	E 4TH ST (TOWN) AT N 3RD CT (TOWN)	SILER CITY - NON SYSTEM		2		NO	NO	1	20				2				10.00					
TOTAL FOR MAP NO. 10												1					2		10.00					
TOTAL FOR PROJ NO. 44918.3.22 (R-5788HE)												10			40		15		16	46.00	2	3		
																		46.00						
44918.3.23 (R-5788HF)	Randolph	11	SR 2846 (OLD PLANK RD) AT SEAGROVE ELEMENTARY SCH N BUS LOT DW	SEAGROVE		2		NO	NO	1	20					14								
TOTAL FOR MAP NO. 11												1						14						
44918.3.23 (R-5788HF)	Randolph	12	SR 2846 (OLD PLANK RD) AT EAST AVE (CITY)	SEAGROVE		2		NO	NO	1	20							2						
TOTAL FOR MAP NO. 12												1						2						
44918.3.23 (R-5788HF)	Randolph	13	SR 2846 (OLD PLANK RD) AT SEAGROVE FIRE DEPARTMENT DW	SEAGROVE		2		NO	NO	1	20			2										
TOTAL FOR MAP NO. 13												1				2								
44918.3.23 (R-5788HF)	Randolph	14	SR 2846 (OLD PLANK RD) AT SR 2853 (RIDGE RD)	SEAGROVE		2		NO	NO	1	20							2						
TOTAL FOR MAP NO. 14												1						2						
44918.3.23 (R-5788HF)	Randolph	15	NC 705 MAIN ST AT SEAGROVE FIRE SEPARTMENT DW	SEAGROVE		2		NO	NO	1	20			2						5				
TOTAL FOR MAP NO. 15												1				2				5				
44918.3.23 (R-5788HF)	Randolph	16	NC 705 MAIN ST AT FIRST HORIZON BANK WESTERN DW	SEAGROVE		2		NO	NO	1	20				3									
TOTAL FOR MAP NO. 16												1					3							
44918.3.23 (R-5788HF)	Randolph	17	NC 705 MAIN ST AT SOUTH ST (CITY)	SEAGROVE		2		NO	NO	1	20				2									
TOTAL FOR MAP NO. 17												1					2							
44918.3.23 (R-5788HF)	Randolph	18	NC 705 MAIN ST AT NORTH ST (CITY)	SEAGROVE		2		NO	NO	1	20	10	6	2										
TOTAL FOR MAP NO. 18												1	10	6	2									
44918.3.23 (R-5788HF)	Chatham	19	THOMPSON ST (CITY) AT MLK JR DRIVE (A.K.A. FAIRGROUNDS RD) (TOWN)	PITTSBORO - NON SYSTEM		2		NO	NO	1	20							1						
TOTAL FOR MAP NO. 19												1							1					
44918.3.23 (R-5788HF)	Chatham	20	THOMPSON ST (TOWN) AT CHATHAM FOREST DR (TOWN)	PITTSBORO - NON SYSTEM		2		NO	NO	1	20				1			1						
TOTAL FOR MAP NO. 20												1				1			1		5			
TOTAL FOR PROJ NO. 44918.3.23 (R-5788HF)												10			10	6	6	6	14	6	5.00			
GRAND TOTAL												20			10	46	6	21	14	22	46.00	5	2	3
																				51.00				


PROJECT NO.	SHEET NO.	TOTAL NO.
44918.3.22 (R-5788HE), 44918.3.23 (R-5788HF)	3A	

THERMOPLASTIC AND PAINT QUANTITIES

PROJECT NO	COUNTY	MAP NO	ROUTE	DESCRIPTION	TYP NO	LANES	LANE TYPE	LENGTH	WIDTH	4457000000-N	4709000000-E
								MI	FT	TEMPORARY TRAFFIC CONTROL	24" X 90 M WHITE THERMO
										LS	LF
44918.3.22 (R-5788HE)	Randolph	1	ELM ST (CITY) AT SR2237 (E SALISBURY ST)	ASHEBORO		2		1	20		
			TOTAL FOR MAP NO. 1					1			
44918.3.22 (R-5788HE)	Randolph	2	US 64 BUS AT SR 1156 (PARK ST.)	ASHEBORO		2		1	20		
			TOTAL FOR MAP NO. 2					1			
44918.3.22 (R-5788HE)	Randolph	3	SR 2189 (MLK JR DR) AT LOACH ST (CITY)	ASHEBORO		2		1	20		
			TOTAL FOR MAP NO. 3					1			
44918.3.22 (R-5788HE)	Randolph	4	SR 2269 (VISION DR) @ US 220 BUS AT SR 2261 (OLD LIBERTY RD)	ASHEBORO		2		1	20		
			TOTAL FOR MAP NO. 4					1			
44918.3.22 (R-5788HE)	Randolph	5	US220 BUS AT W MILLER ST (CITY)	ASHEBORO		2		1	20		
			TOTAL FOR MAP NO. 5					1			
44918.3.22 (R-5788HE)	Randolph	6	US 220 BUS AT BURNS ST (CITY)	ASEHBORO		2		1	20	*	
			TOTAL FOR MAP NO. 6					1			
44918.3.22 (R-5788HE)	Randolph	7	US220 BUS AT MACARTHUR ST (CITY)	ASHEBORO		2		1	20		
			TOTAL FOR MAP NO. 7					1			
44918.3.22 (R-5788HE)	Randolph	8	SR 1451 (PARK ST.) AT HOOVER ST (CITY)	ASHEBORO		2		1	20		
			TOTAL FOR MAP NO. 8					1			
44918.3.22 (R-5788HE)	Randolph	9	SR2327 (COX ST) AT KIVETT ST (CITY)	ASHEBORO		2		1	20		
			TOTAL FOR MAP NO. 9					1			
44918.3.22 (R-5788HE)	Chatham	10	E 4TH ST (TOWN) AT N 3RD CT (TOWN)	SILER CITY - NON SYSTEM		2		1	20		
			TOTAL FOR MAP NO. 10					1			
			TOTAL FOR PROJ NO. 44918.3.22 (R-5788HE)					10		1.0000	
44918.3.23 (R-5788HF)	Randolph	11	SR 2846 (OLD PLANK RD) AT SEAGROVE ELEMENTARY SCH N BUS LOT DW	SEAGROVE		2		1	20		
			TOTAL FOR MAP NO. 11					1			
44918.3.23 (R-5788HF)	Randolph	12	SR 2846 (OLD PLANK RD) AT EAST AVE (CITY)	SEAGROVE		2		1	20		
			TOTAL FOR MAP NO. 12					1			
44918.3.23 (R-5788HF)	Randolph	13	SR 2846 (OLD PLANK RD) AT SEAGROVE FIRE DEPARTMENT DW	SEAGROVE		2		1	20		
			TOTAL FOR MAP NO. 13					1			
44918.3.23 (R-5788HF)	Randolph	14	SR 2846 (OLD PLANK RD) AT SR 2853 (RIDGE RD)	SEAGROVE		2		1	20		
			TOTAL FOR MAP NO. 14					1			
44918.3.23 (R-5788HF)	Randolph	15	NC 705 MAIN ST AT SEAGROVE FIRE SEPARTMENT DW	SEAGROVE		2		1	20		
			TOTAL FOR MAP NO. 15					1			
44918.3.23 (R-5788HF)	Randolph	16	NC 705 MAIN ST AT FIRST HORIZON BANK WESTERN DW	SEAGROVE		2		1	20		
			TOTAL FOR MAP NO. 16					1			
44918.3.23 (R-5788HF)	Randolph	17	NC 705 MAIN ST AT SOUTH ST (CITY)	SEAGROVE		2		1	20		
			TOTAL FOR MAP NO. 17					1			
44918.3.23 (R-5788HF)	Randolph	18	NC 705 MAIN ST AT NORTH ST (CITY)	SEAGROVE		2		1	20		
			TOTAL FOR MAP NO. 18					1			
44918.3.23 (R-5788HF)	Chatham	19	THOMPSON ST (CITY) AT MLK JR DRIVE (A.K.A. FAIRGROUNDS RD) (TOWN)	PITTSBORO - NON SYSTEM		2		1	20		
			TOTAL FOR MAP NO. 19					1			
44918.3.23 (R-5788HF)	Chatham	20	THOMPSON ST (TOWN) AT CHATHAM FOREST DR (TOWN)	PITTSBORO - NON SYSTEM		2		1	20		66
			TOTAL FOR MAP NO. 20					1			66.0000
			TOTAL FOR PROJ NO. 44918.3.23 (R-5788HF)					10		1.0000	66.0000
			GRAND TOTAL					20		1.0000	66.0000

PROJECT LOCATION MAP

RANDOLPH COUNTY

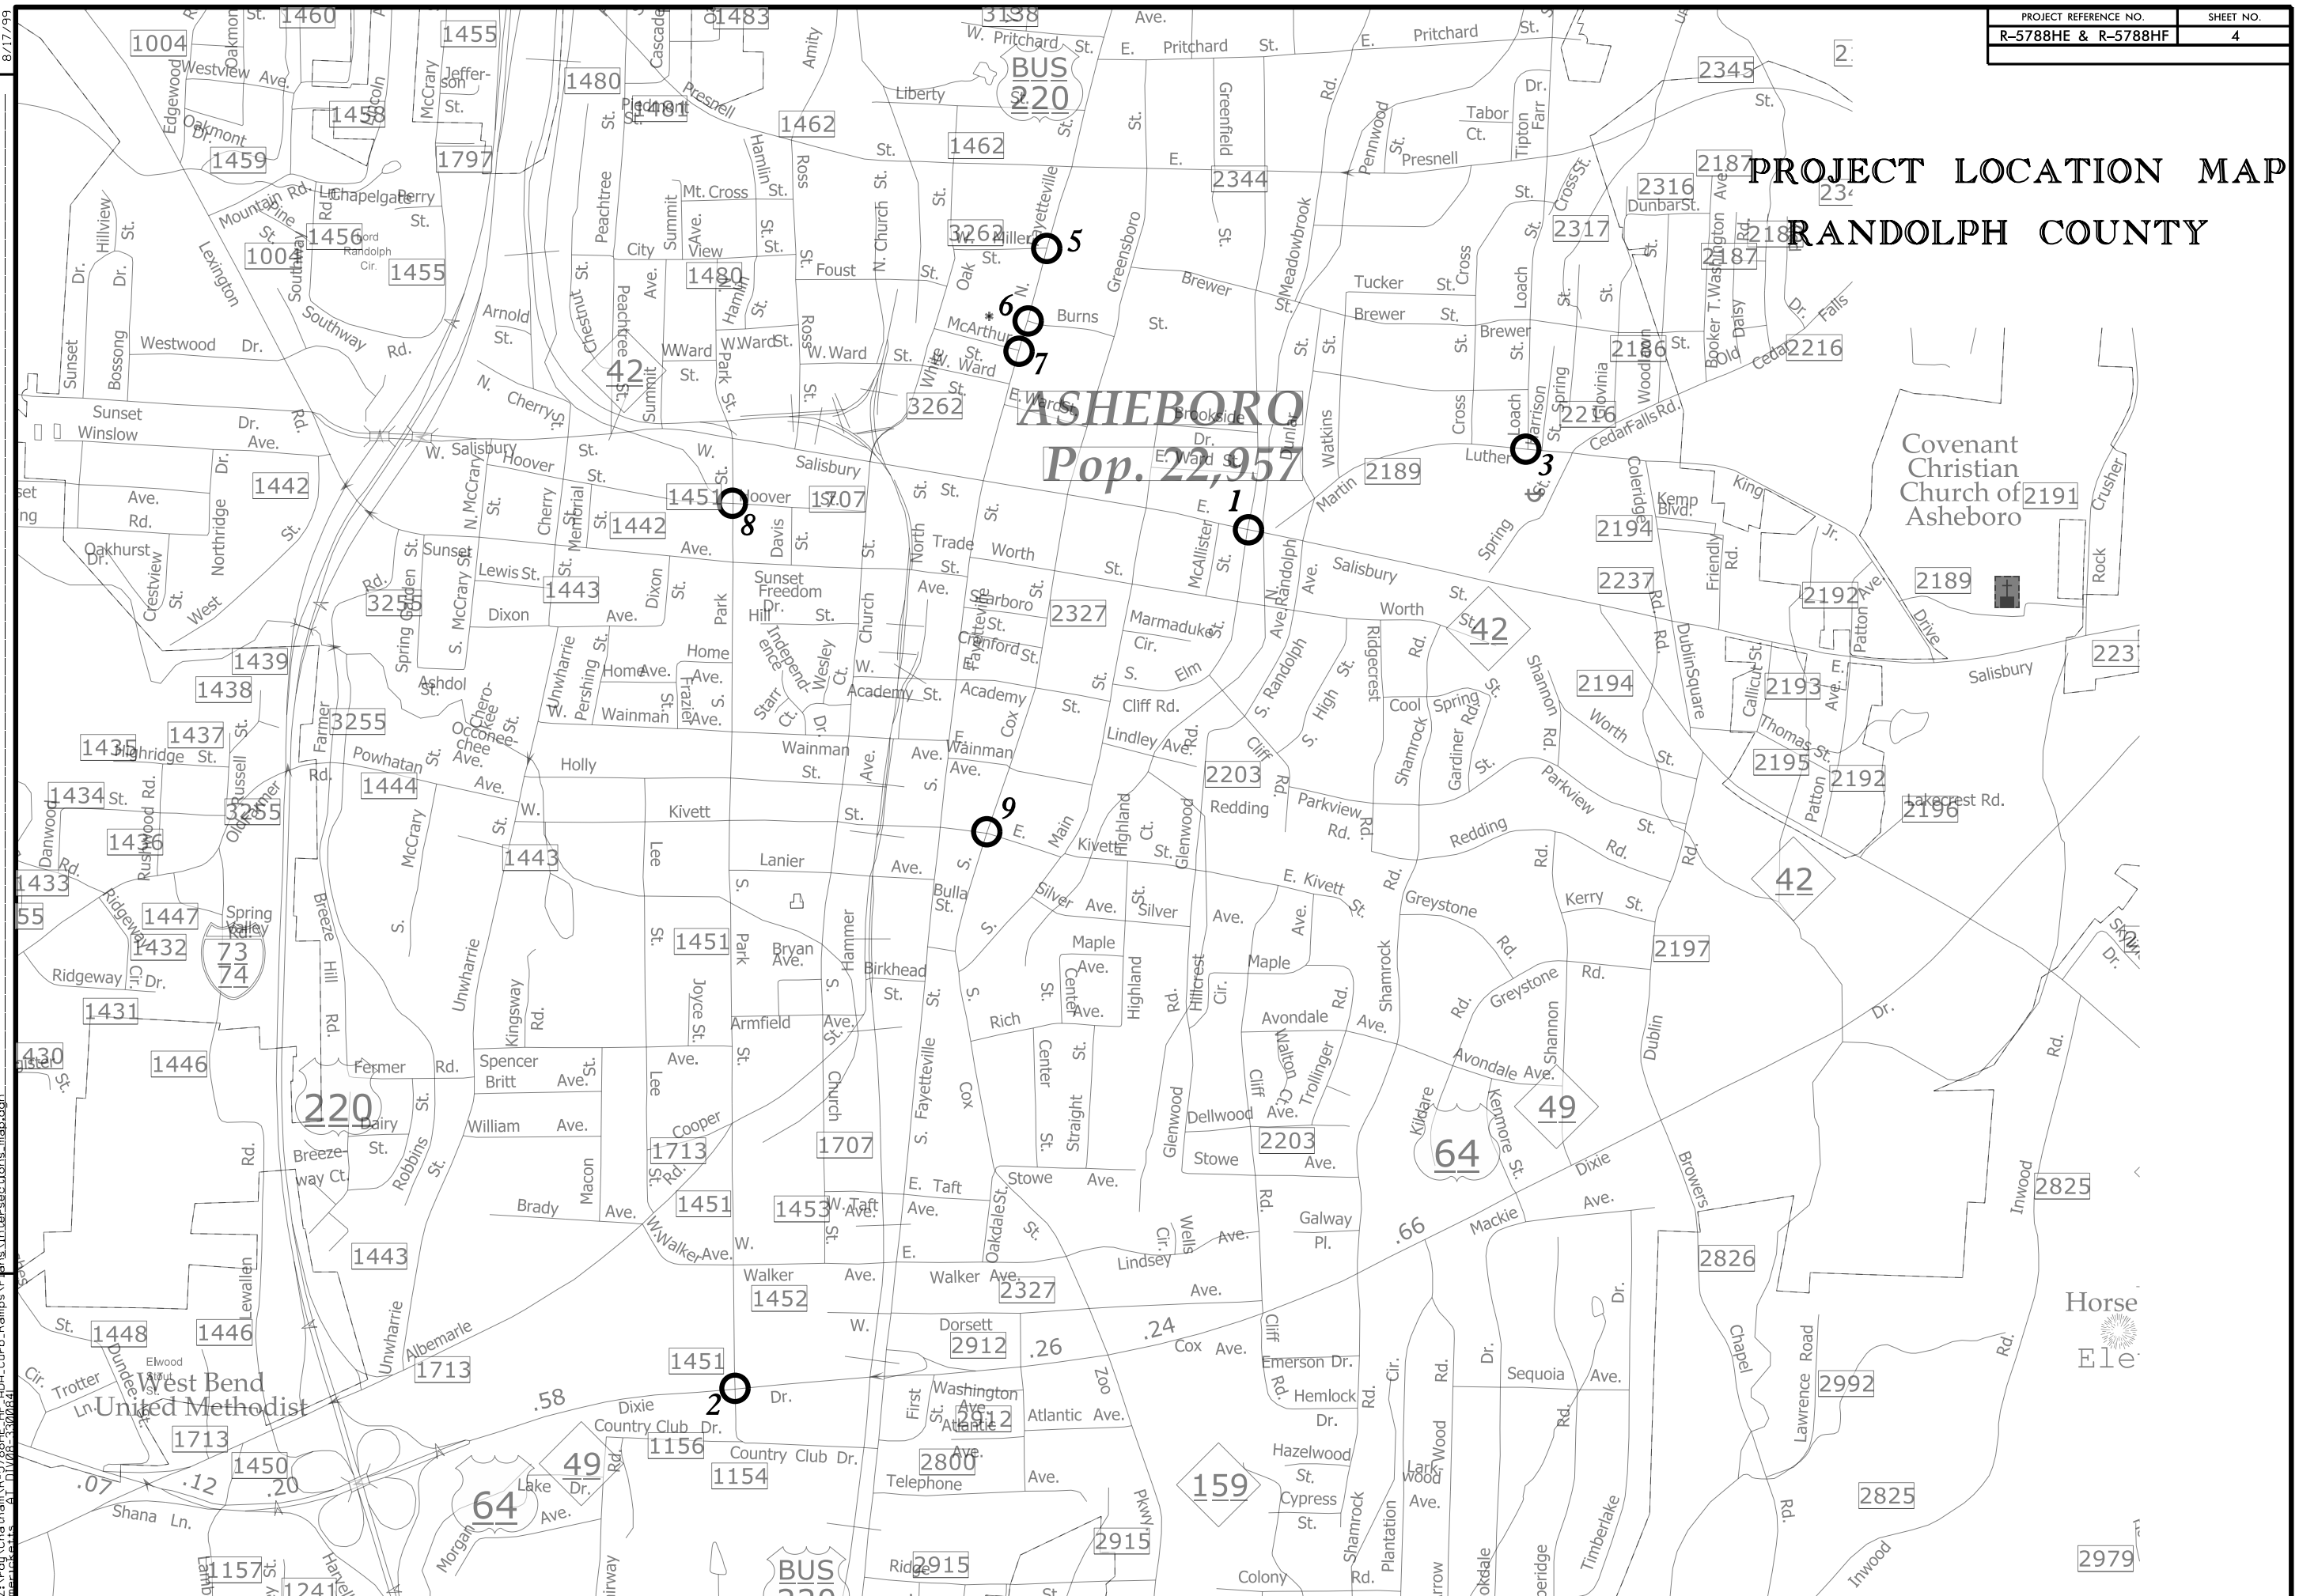


REVISIONS

8/17/99
 10-JAN-2023 10:57
 Z:\City\Chatham\GIS\Projects\5788HE_HF_ADA_Curb-Ramps\Plans\Intersec\Bus_mxp.dwg
 mrcd

PROJECT LOCATION MAP


RANDOLPH COUNTY

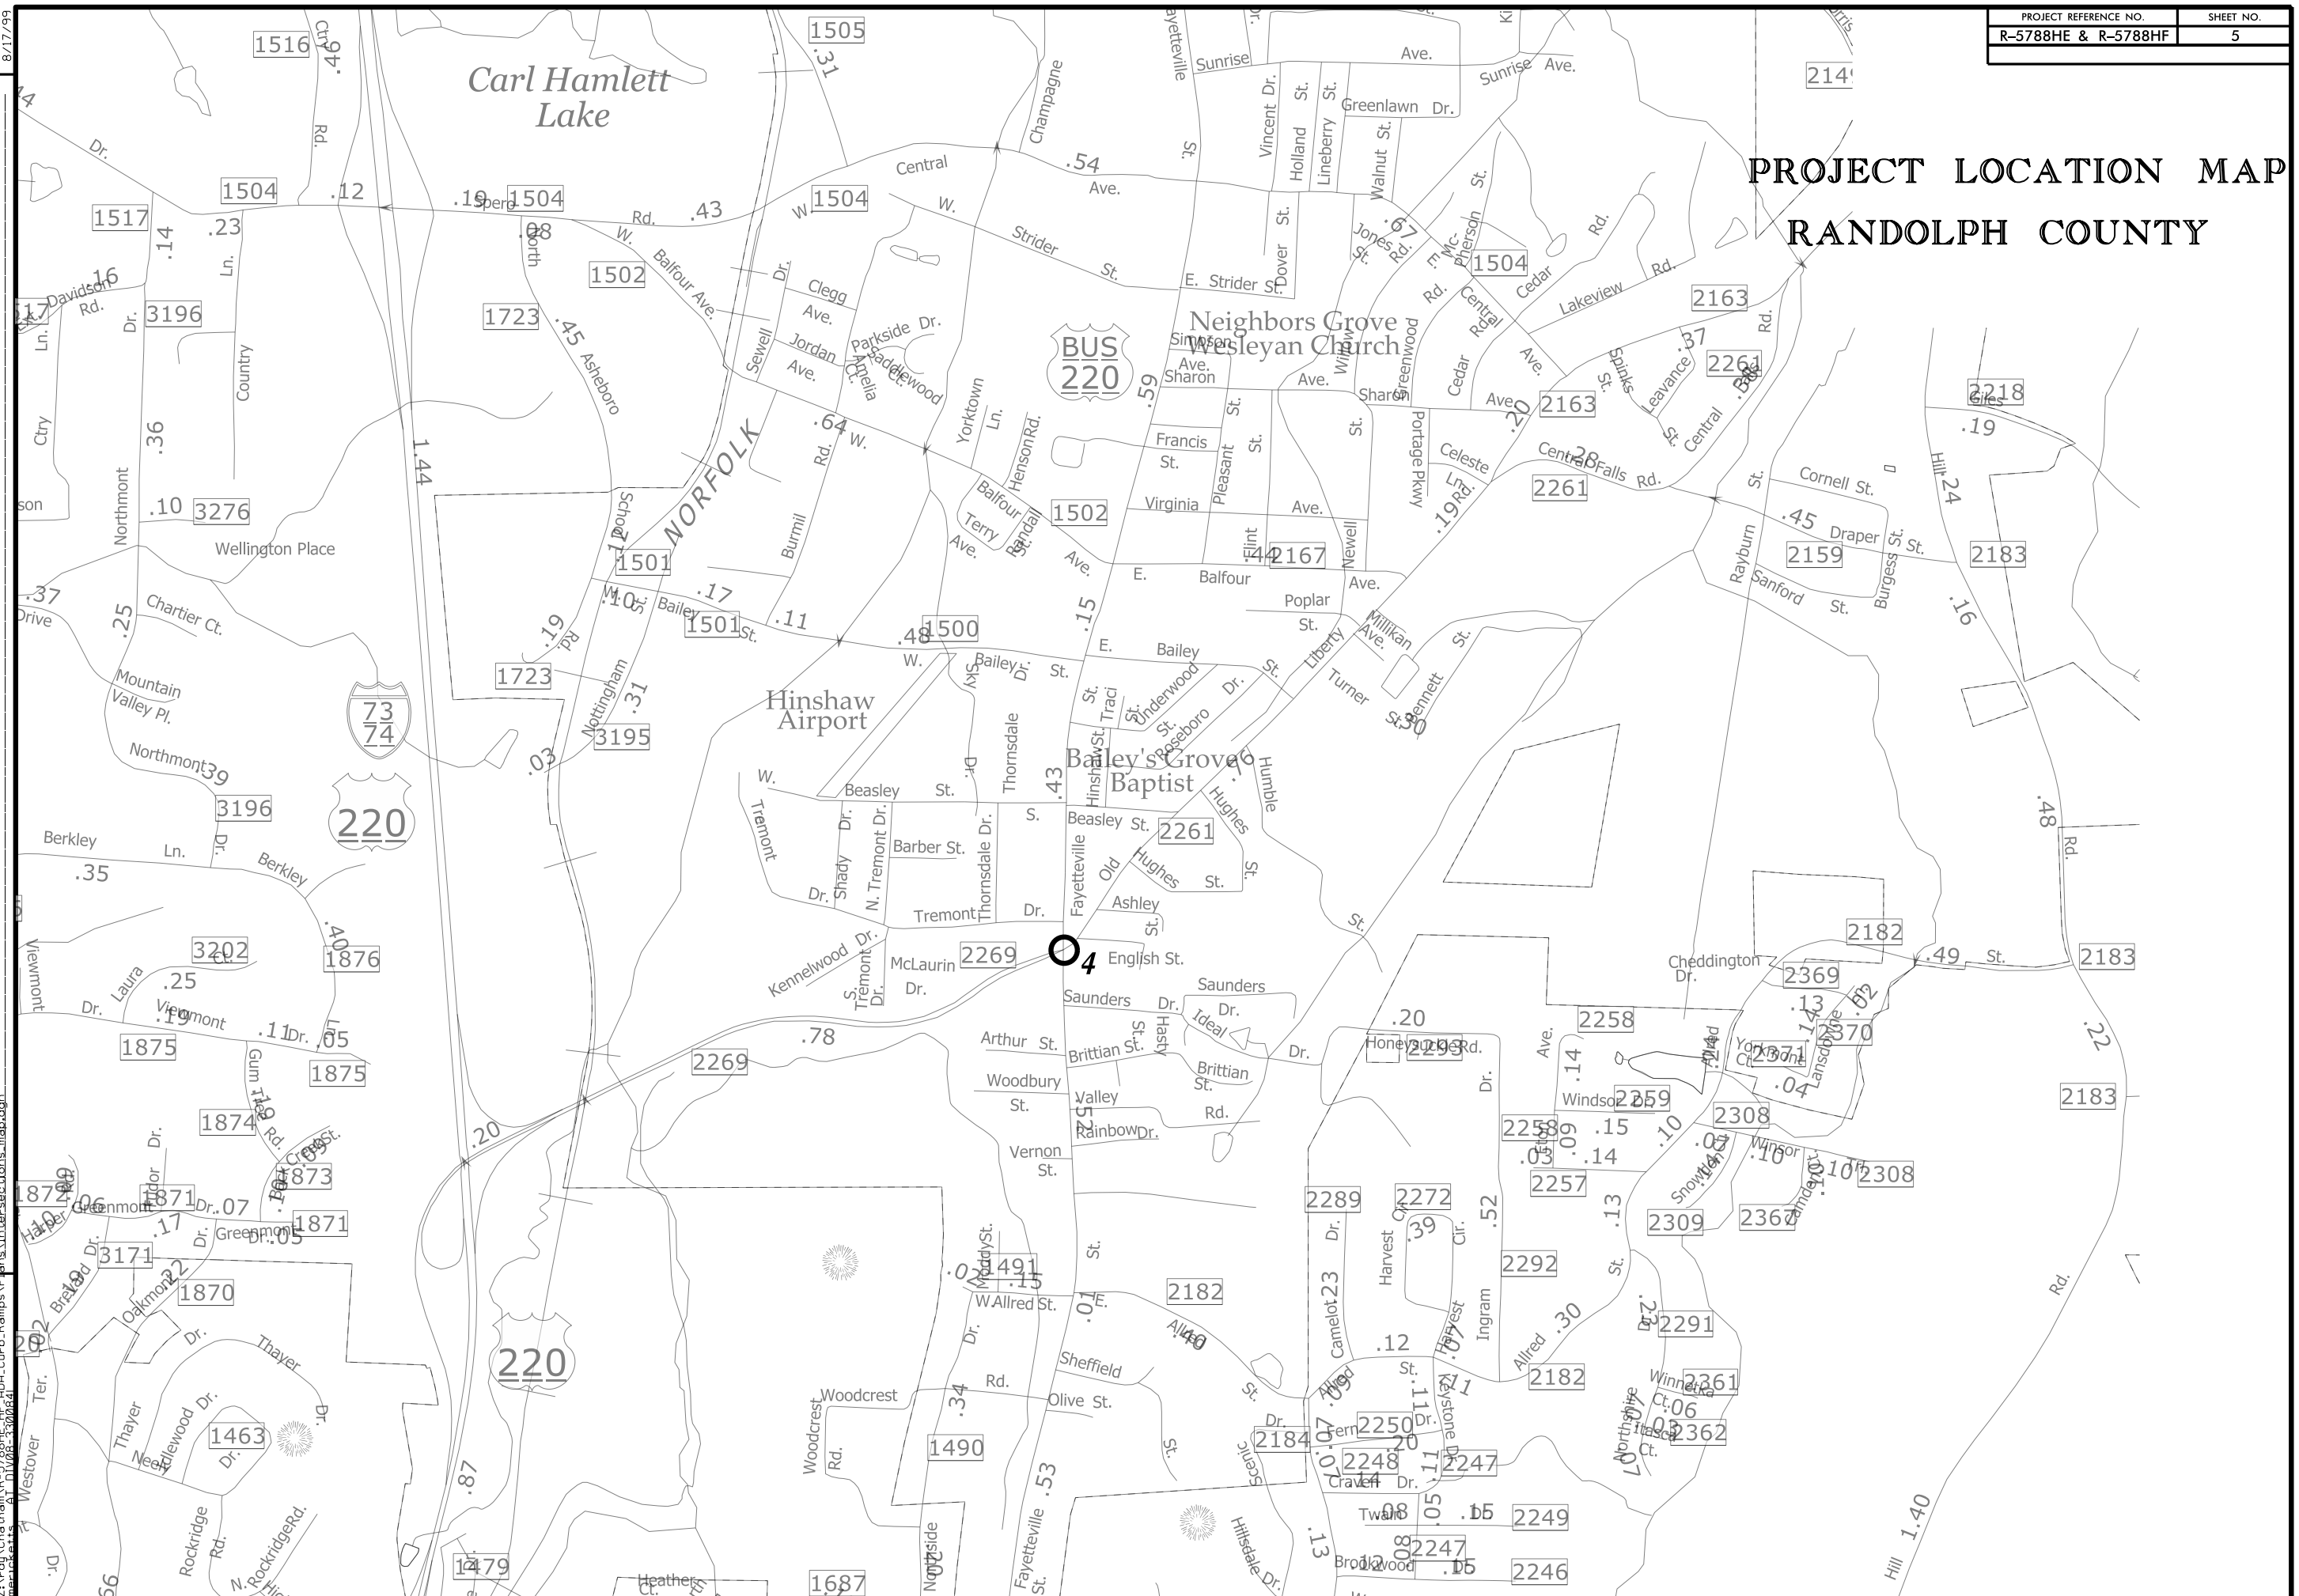

REVISIONS

10-JAN-2023 10:57
 Z:\City\Information\GIS\ADA_Cur-b_Ramps\Plans\Intersect\Boris_map.dgn
 8/17/99

PROJECT LOCATION MAP CHATHAM COUNTY

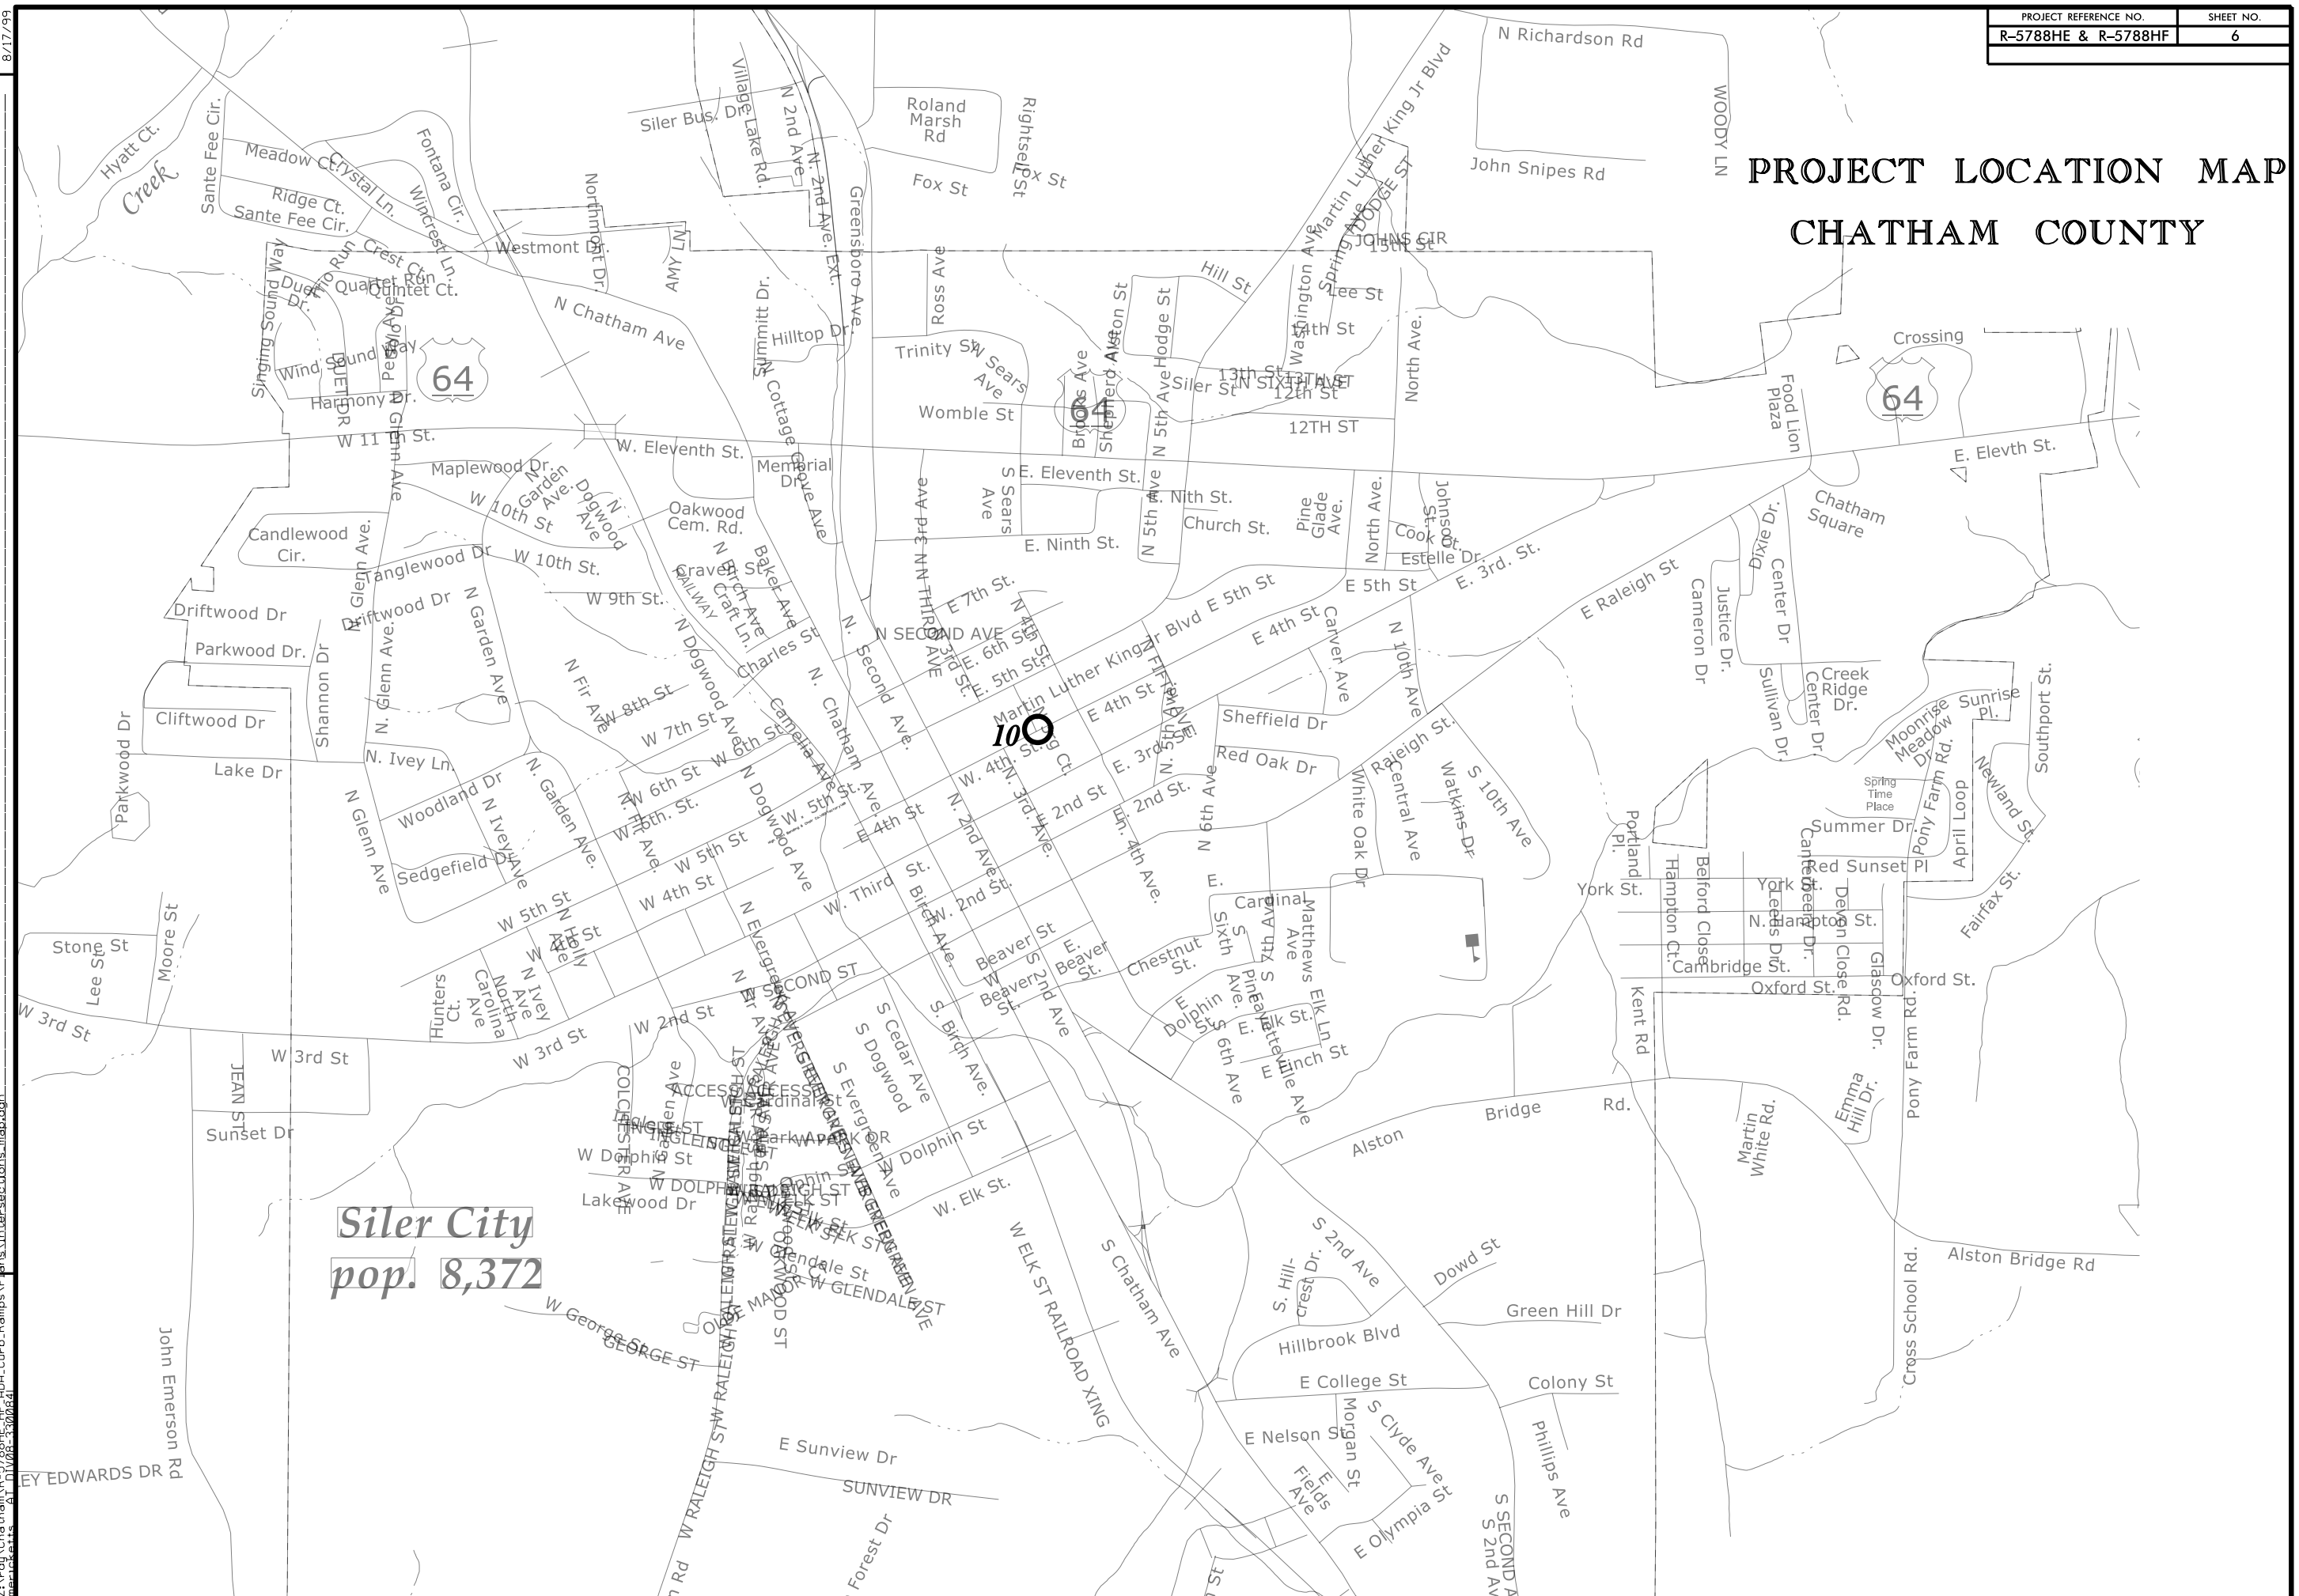

Siler City
pop. 8,372


REVISIONS

10-JAN-2023 10:57
 Z:\City\Chatham\10-R-5788HE-HF-ADA-Curb-Ramps\Plan\intersec\busi.map.dwg
 8/17/99

PROJECT LOCATION MAP

RANDOLPH COUNTY


REVISIONS
 10-JAN-2023 10:57
 Z:\City\Chatham\GIS\Map\Intersect\Boris.mxd
 8/17/99

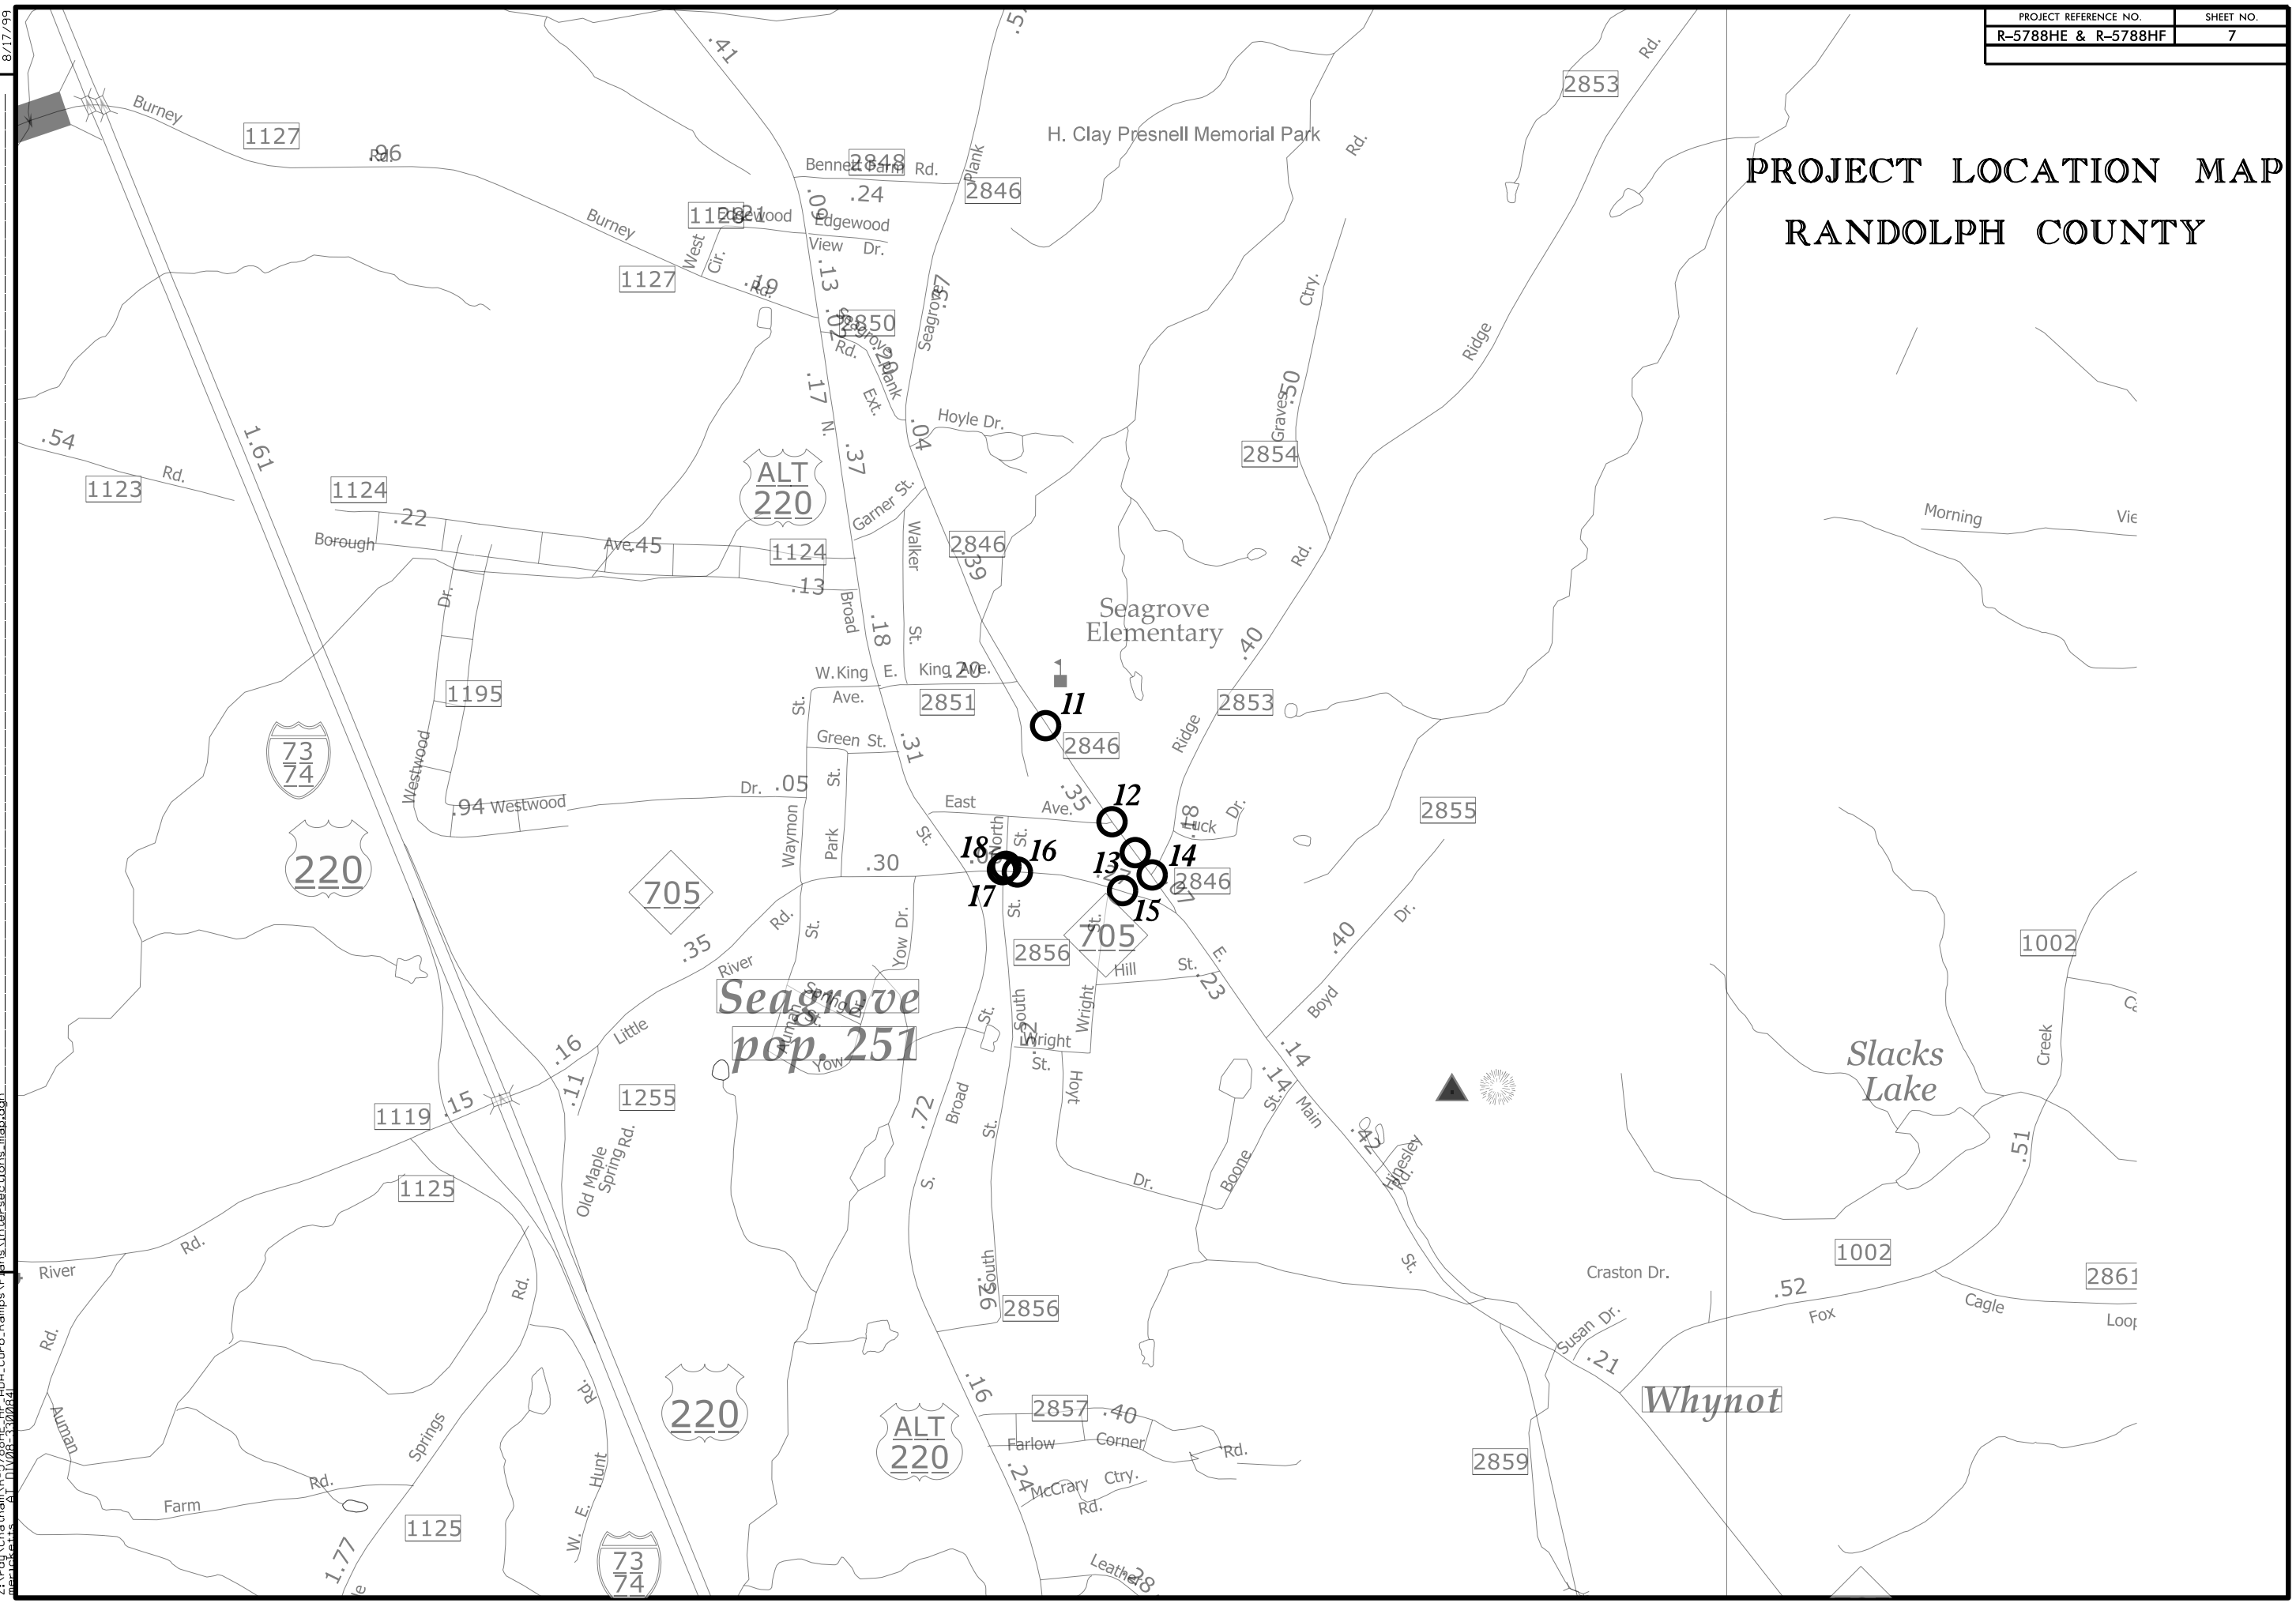

10-JAN-2023 10:57
 Z:\City\Chatham\GIS\Map\Intersect\Boris.mxd
 8/17/99

PROJECT LOCATION MAP

CHATHAM COUNTY

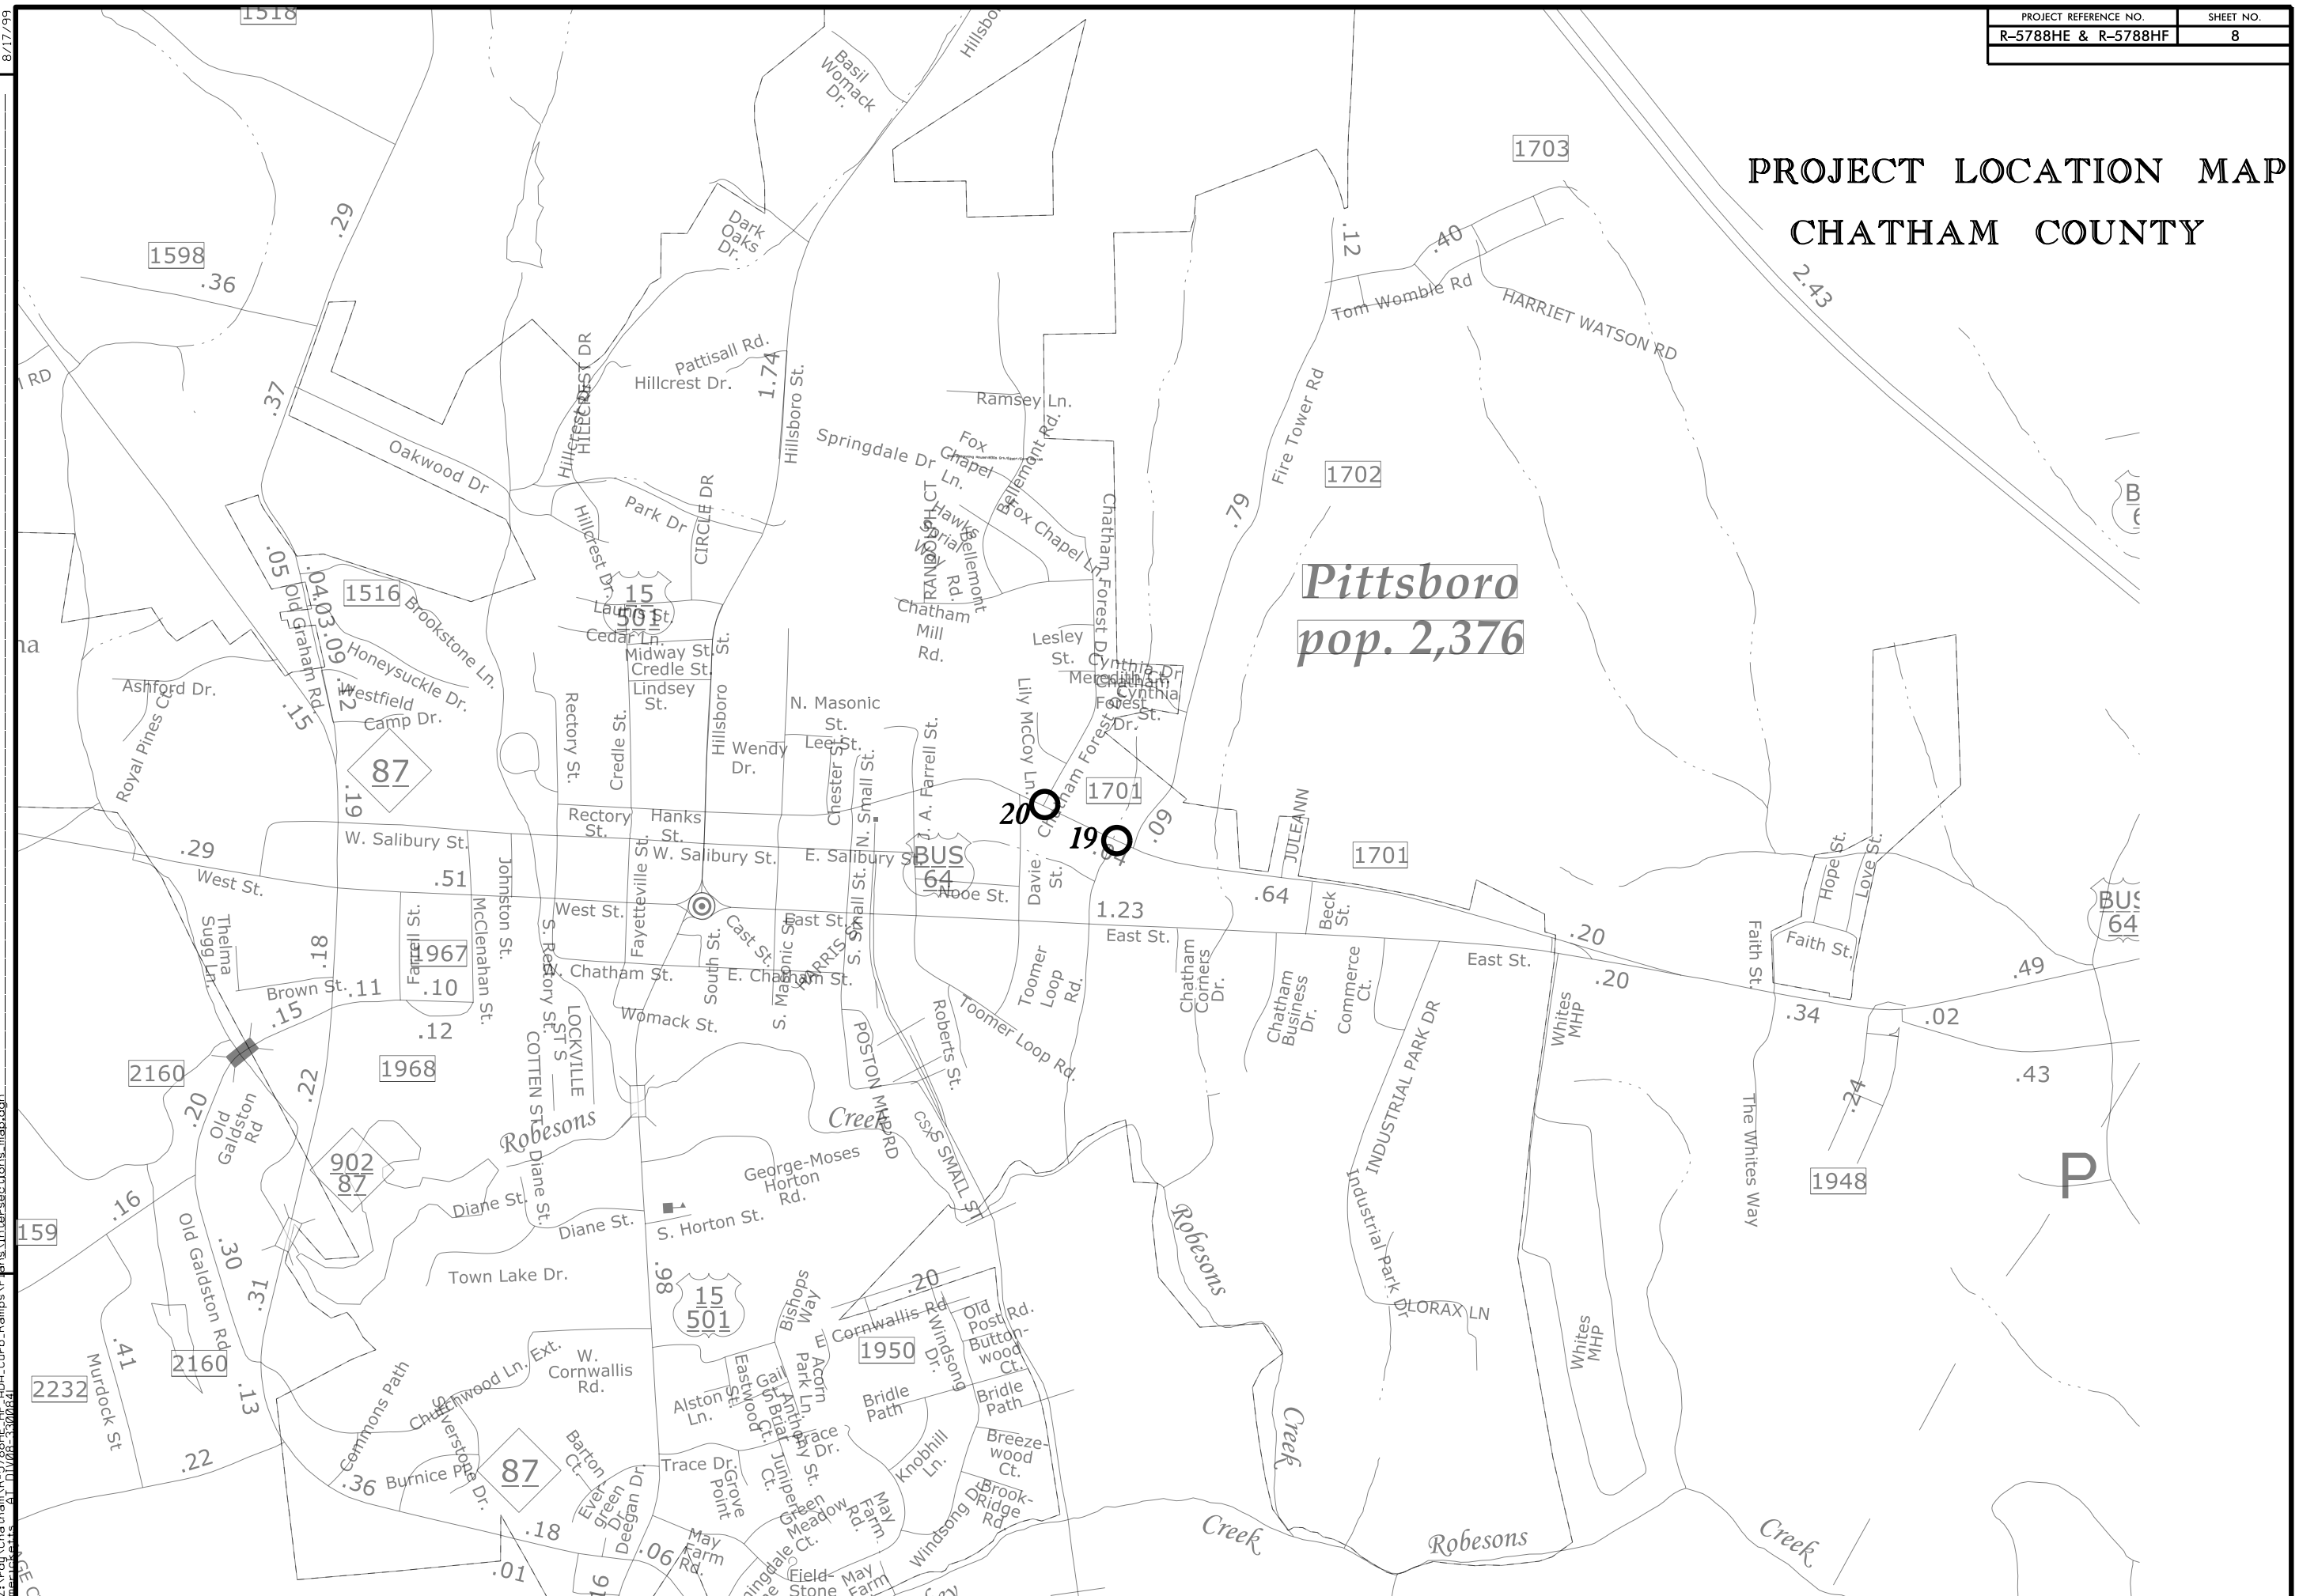

REVISIONS

10-JAN-2023 10:57
 2:15-01 Chatham Co. R-5788HE-HF ADA-Curb-Ramps-Plans-Intersect-Bus-map.dgn
 8/17/99

159
 2160
 2232
 1598
 1518
 1516
 1703
 1702
 1701
 1948
 159
 2160
 2232

PROJECT REFERENCE NO.	SHEET NO.
R-5788HE	9
RW SHEET NO.	

MAP #1




**SR 2237
E. Salisbury St.**

N. Elm St.

**SR 2237
E. Salisbury St.**

N. Elm St.

REMOVE AND REPLACE CURB RAMPS. REMOVE AND REPLACE ASPHALT AS NEEDED.

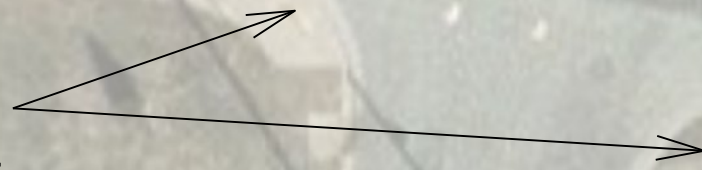

REVISIONS

09-JAN-2023 12:21
Z:\-cd\Chatham\1R-5788HE_HF_ADA_Curb-Ramps\Plans\1R-5788HE_HF_psh.dgn
8/17/99

PROJECT REFERENCE NO.	SHEET NO.
R-5788HE	10
RW SHEET NO.	

MAP #2



SR 1156
Park St.

US 64 Bus.

SR 1156
Park St.

CONSTRUCT 2 NEW
CURB RAMPS.
ADD SIDEWALK
BETWEEN RAMPS
TO ACCOMODATE
PEDESTRIAN PUSH
BUTTON.

CONSTRUCT NEW
CURB RAMP.
ADD SIDEWALK
TO ACCOMODATE
PEDESTRIAN PUSH
BUTTON.

REVISIONS

09-JAN-2023 12:23
Z:\-cd\Chatham\VR-5788HE_HF_ADA_Curb-Ramps\Plans\VR-5788HE_HF_psh.dgn
8/17/99

PROJECT REFERENCE NO.	SHEET NO.
R-5788HE	11
RW SHEET NO.	

MAP #3



Loach St.

REMOVE AND REPLACE CURB RAMPS



SR 2189
MLK JR Dr.

REVISIONS

09-JAN-2023 12:25
Z:\-cd\Chatham\5788HE_HF_ADA_Curb-Ramps\Plans\5788HE_HF_psh.dgn
8/17/99

PROJECT REFERENCE NO.	SHEET NO.
R-5788HE	12
RW SHEET NO.	

MAP #4



CONSTRUCT NEW CURB RAMPS. ADD SIDEWALK TO ACCOMODATE PEDESTRIAN PUSH BUTTONS.

US 220 Bus.

SR 2261
Old Liberty Rd.

CONSTRUCT NEW CURB RAMPS. ADD SIDEWALK TO ACCOMODATE PEDESTRIAN PUSH BUTTONS.

REMOVE AND REPLACE CURB RAMPS. ADD SIDEWALK TO ACCOMODATE PEDESTRIAN PUSH BUTTON.

SR 2269
Vision Dr.

US 220 Bus.

REMOVE AND REPLACE CURB RAMPS

REVISIONS

09-JAN-2023 12:28
 Z:\-cd\Chatham\5788HE_HF_ADA_Curb_Ramps\Plans\5788HE_HF_psh.dgn
 8/17/99

PROJECT REFERENCE NO.	SHEET NO.
R-5788HE	13
RW SHEET NO.	

MAP #5



US 220 Bus.

W. Miller St.

REMOVE AND REPLACE CURB RAMPS

US 220 Bus.

REVISIONS

09-JAN-2023 12:31
 Z:\-cd\Chatham\VR-5788HE_HF_ADA_Curb_Ramps\Plans\VR-5788HE_HF_psh.dgn
 8/17/99

PROJECT REFERENCE NO.	SHEET NO.
R-5788HE	14
RW SHEET NO.	

MAP #6



US 220 Bus.

Burns St.

US 220 Bus.

REMOVE AND REPLACE CURB RAMPS. REMOVE AND REPLACE ASPHALT AS NEEDED.




REVISIONS

09-JAN-2023 12:33
 Z:\-cd\Chatham\5788HE_HF_ADA_Curb-Ramps\Plans\5788HE_HF_psh.dgn
 8/17/99

PROJECT REFERENCE NO.	SHEET NO.
R-5788HE	15
RW SHEET NO.	

MAP #7

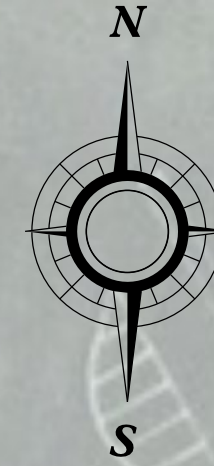

US 220 Bus.

MacArthur St.

REMOVE AND REPLACE CURB RAMPS. REMOVE AND REPLACE ASPHALT AS NEEDED. ADJUST METER.

US 220 Bus.


REVISIONS

8/17/99

09-JAN-2023 12:36
 Z:\-cd\Chatham\5788HE_HF_ADA_Curb_Ramps\Plans\5788HE_HF_psh.dgn
 macarthur

PROJECT REFERENCE NO.	SHEET NO.
R-5788HE	16
RW SHEET NO.	

MAP #8

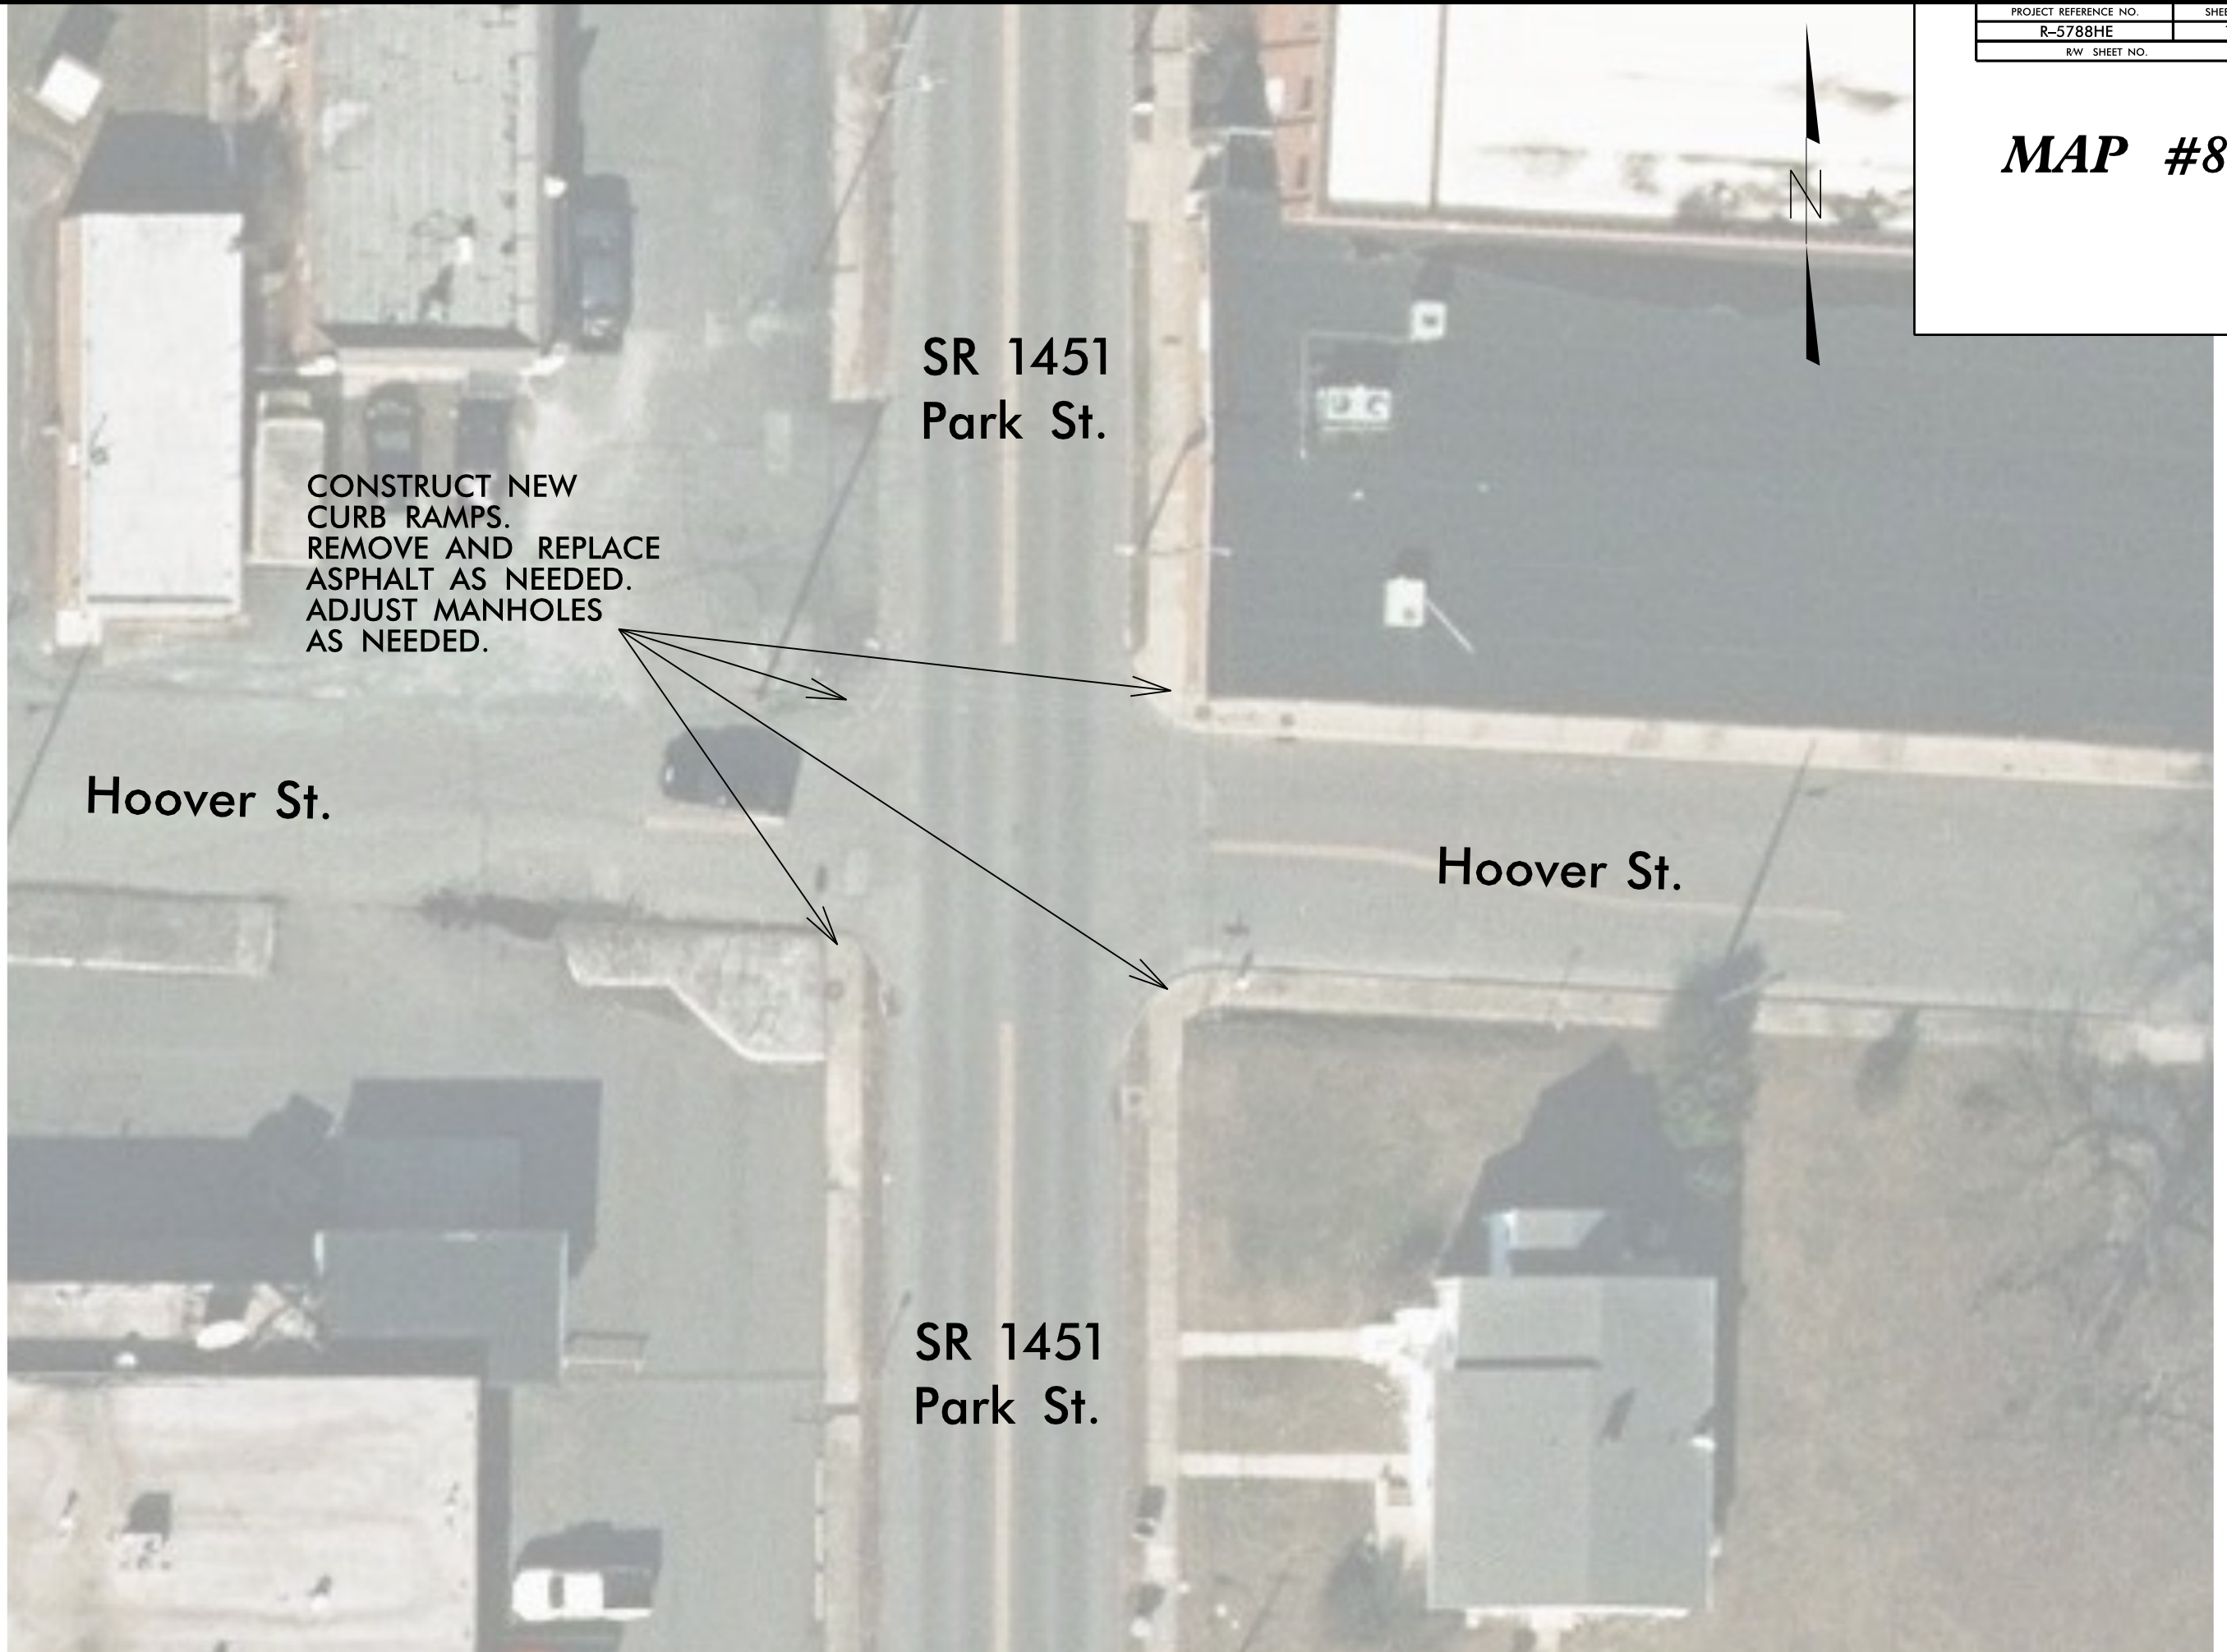

CONSTRUCT NEW
CURB RAMPS.
REMOVE AND REPLACE
ASPHALT AS NEEDED.
ADJUST MANHOLES
AS NEEDED.

SR 1451
Park St.

Hoover St.

Hoover St.

SR 1451
Park St.

REVISIONS

09-JAN-2023 12:38
Z:\-cd\Chatham\Projects\5788HE_HF_ADA_Curb_Ramps\Plans\5788HE_HF_psh.dgn
8/17/99

PROJECT REFERENCE NO.	SHEET NO.
R-5788HE	17
RW SHEET NO.	

MAP #9



SR 2327
Cox St.

REMOVE AND REPLACE
CURB RAMPS. REMOVE
AND REPLACE
ASPHALT AS NEEDED.

Kivett St.

Kivett St.

SR 2327
Cox St.

REVISIONS

09-JAN-2023 12:41
Z:\-cd\Chatham\114068-300041
114068-300041
Ramps\Plans\VR-5788HE_HF_psh.dgn
8/17/99

PROJECT REFERENCE NO.	SHEET NO.
R-5788HE	18
RW SHEET NO.	

MAP #10



REMOVE AND REPLACE CURB RAMPS

N. 3rd Ct.

E. 4th St.

E. 4th St.

REVISIONS

10-JAN-2023 09:01
 Z:\-cd\Chatham\VR-5788HE_HF_ADA_Curb-Ramps\Plans\VR-5788HE_HF_psh.dgn
 8/17/99

PROJECT REFERENCE NO.	SHEET NO.
R-5788HF	19
RW SHEET NO.	

MAP #11



SR 2846
Old Plank Rd.

Seagrove Elementary
School N Bus Lot DW

REMOVE AND REPLACE
DRIVEWAY TURNOUT
TO PROVIDE ADA
COMPLIANT SIDEWALK.

SR 2846
Old Plank Rd.

REVISIONS

09-JAN-2023 13:25
Z:\-cd\Chatham\5788HF_ADA_Curb_Ramps\Plans\5788HF_psh2.dgn
8/17/99

PROJECT REFERENCE NO.	SHEET NO.
R-5788HF	20
RW SHEET NO.	

MAP #12



SR 2846
Old Plank Rd.

East Ave.

REMOVE AND REPLACE
CURB RAMPS

SR 2846
Old Plank Rd.

REVISIONS

09-JAN-2023 13:27
Z:\-cd\Chatham\VR-5788HF_HF_ADA_Curb_Ramps\Plans\VR-5788HF_HF_psh2.dgn
8/17/99


PROJECT REFERENCE NO.	SHEET NO.
R-5788HF	21
RW SHEET NO.	

MAP #13



SR 2846
Old Plank Rd.

RETROFIT EXISTING
CURB RAMPS.

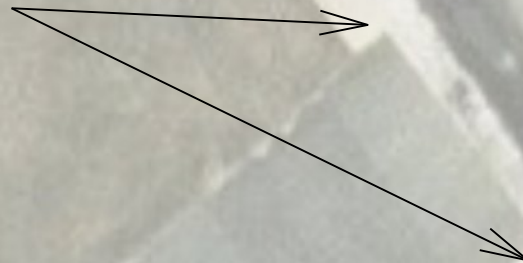

Seagrove Fire
Department DW

SR 2846
Old Plank Rd.

REVISIONS

09-JAN-2023 13:30
Z:\-cd\Chatham\5788HF_HF_ADA_Curb_Ramps\Plans\5788HF_HF_psh2.dgn
8/17/99

PROJECT REFERENCE NO.	SHEET NO.
R-5788HF	22
RW SHEET NO.	

MAP #14



SR 2846
Old Plank Rd.

SR 2853
Ridge Rd.

REMOVE AND REPLACE
CURB RAMPS

SR 2853
Ridge Rd.


SR 2846
Old Plank Rd.

REVISIONS

09-JAN-2023 13:33
Z:\-cd\Chatham\5788HF_ADA_Curb_Ramps\Plans\5788HF_psh2.dgn
8/17/99

PROJECT REFERENCE NO.	SHEET NO.
R-5788HF	23
RW SHEET NO.	

MAP #15

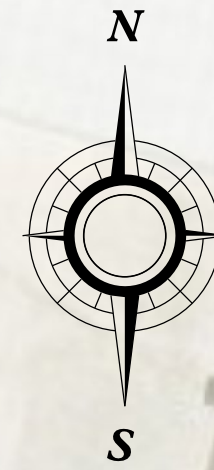

**Seagrove Fire
Department DW**

**NC 705
Main St.**

**RETROFIT EXISTING
CURB RAMPS.**

**NC 705
Main St.**

REVISIONS

09-JAN-2023 13:35
Z:\-cd\Chatham\Projects\5788HF_HF_ADA_Curb_Ramps\Plans\5788HF_HF_psh2.dgn
8/17/99

PROJECT REFERENCE NO.	SHEET NO.
R-5788HF	24
RW SHEET NO.	

MAP #16



**NC 705
Main St.**

**CONSTRUCT NEW
CURB RAMPS**

**NC 705
Main St.**

South St.


**First Horizon
Bank Western DW**

REVISIONS

09-JAN-2023 13:37
Z:\-cd\Chatham\VR-5788HF_HF_ADA_Curb-Ramps\Plans\VR-5788HF_HF_psh2.dgn
mrcd

PROJECT REFERENCE NO.	SHEET NO.
R-5788HF	25
RW SHEET NO.	

**MAP #17
& #18**

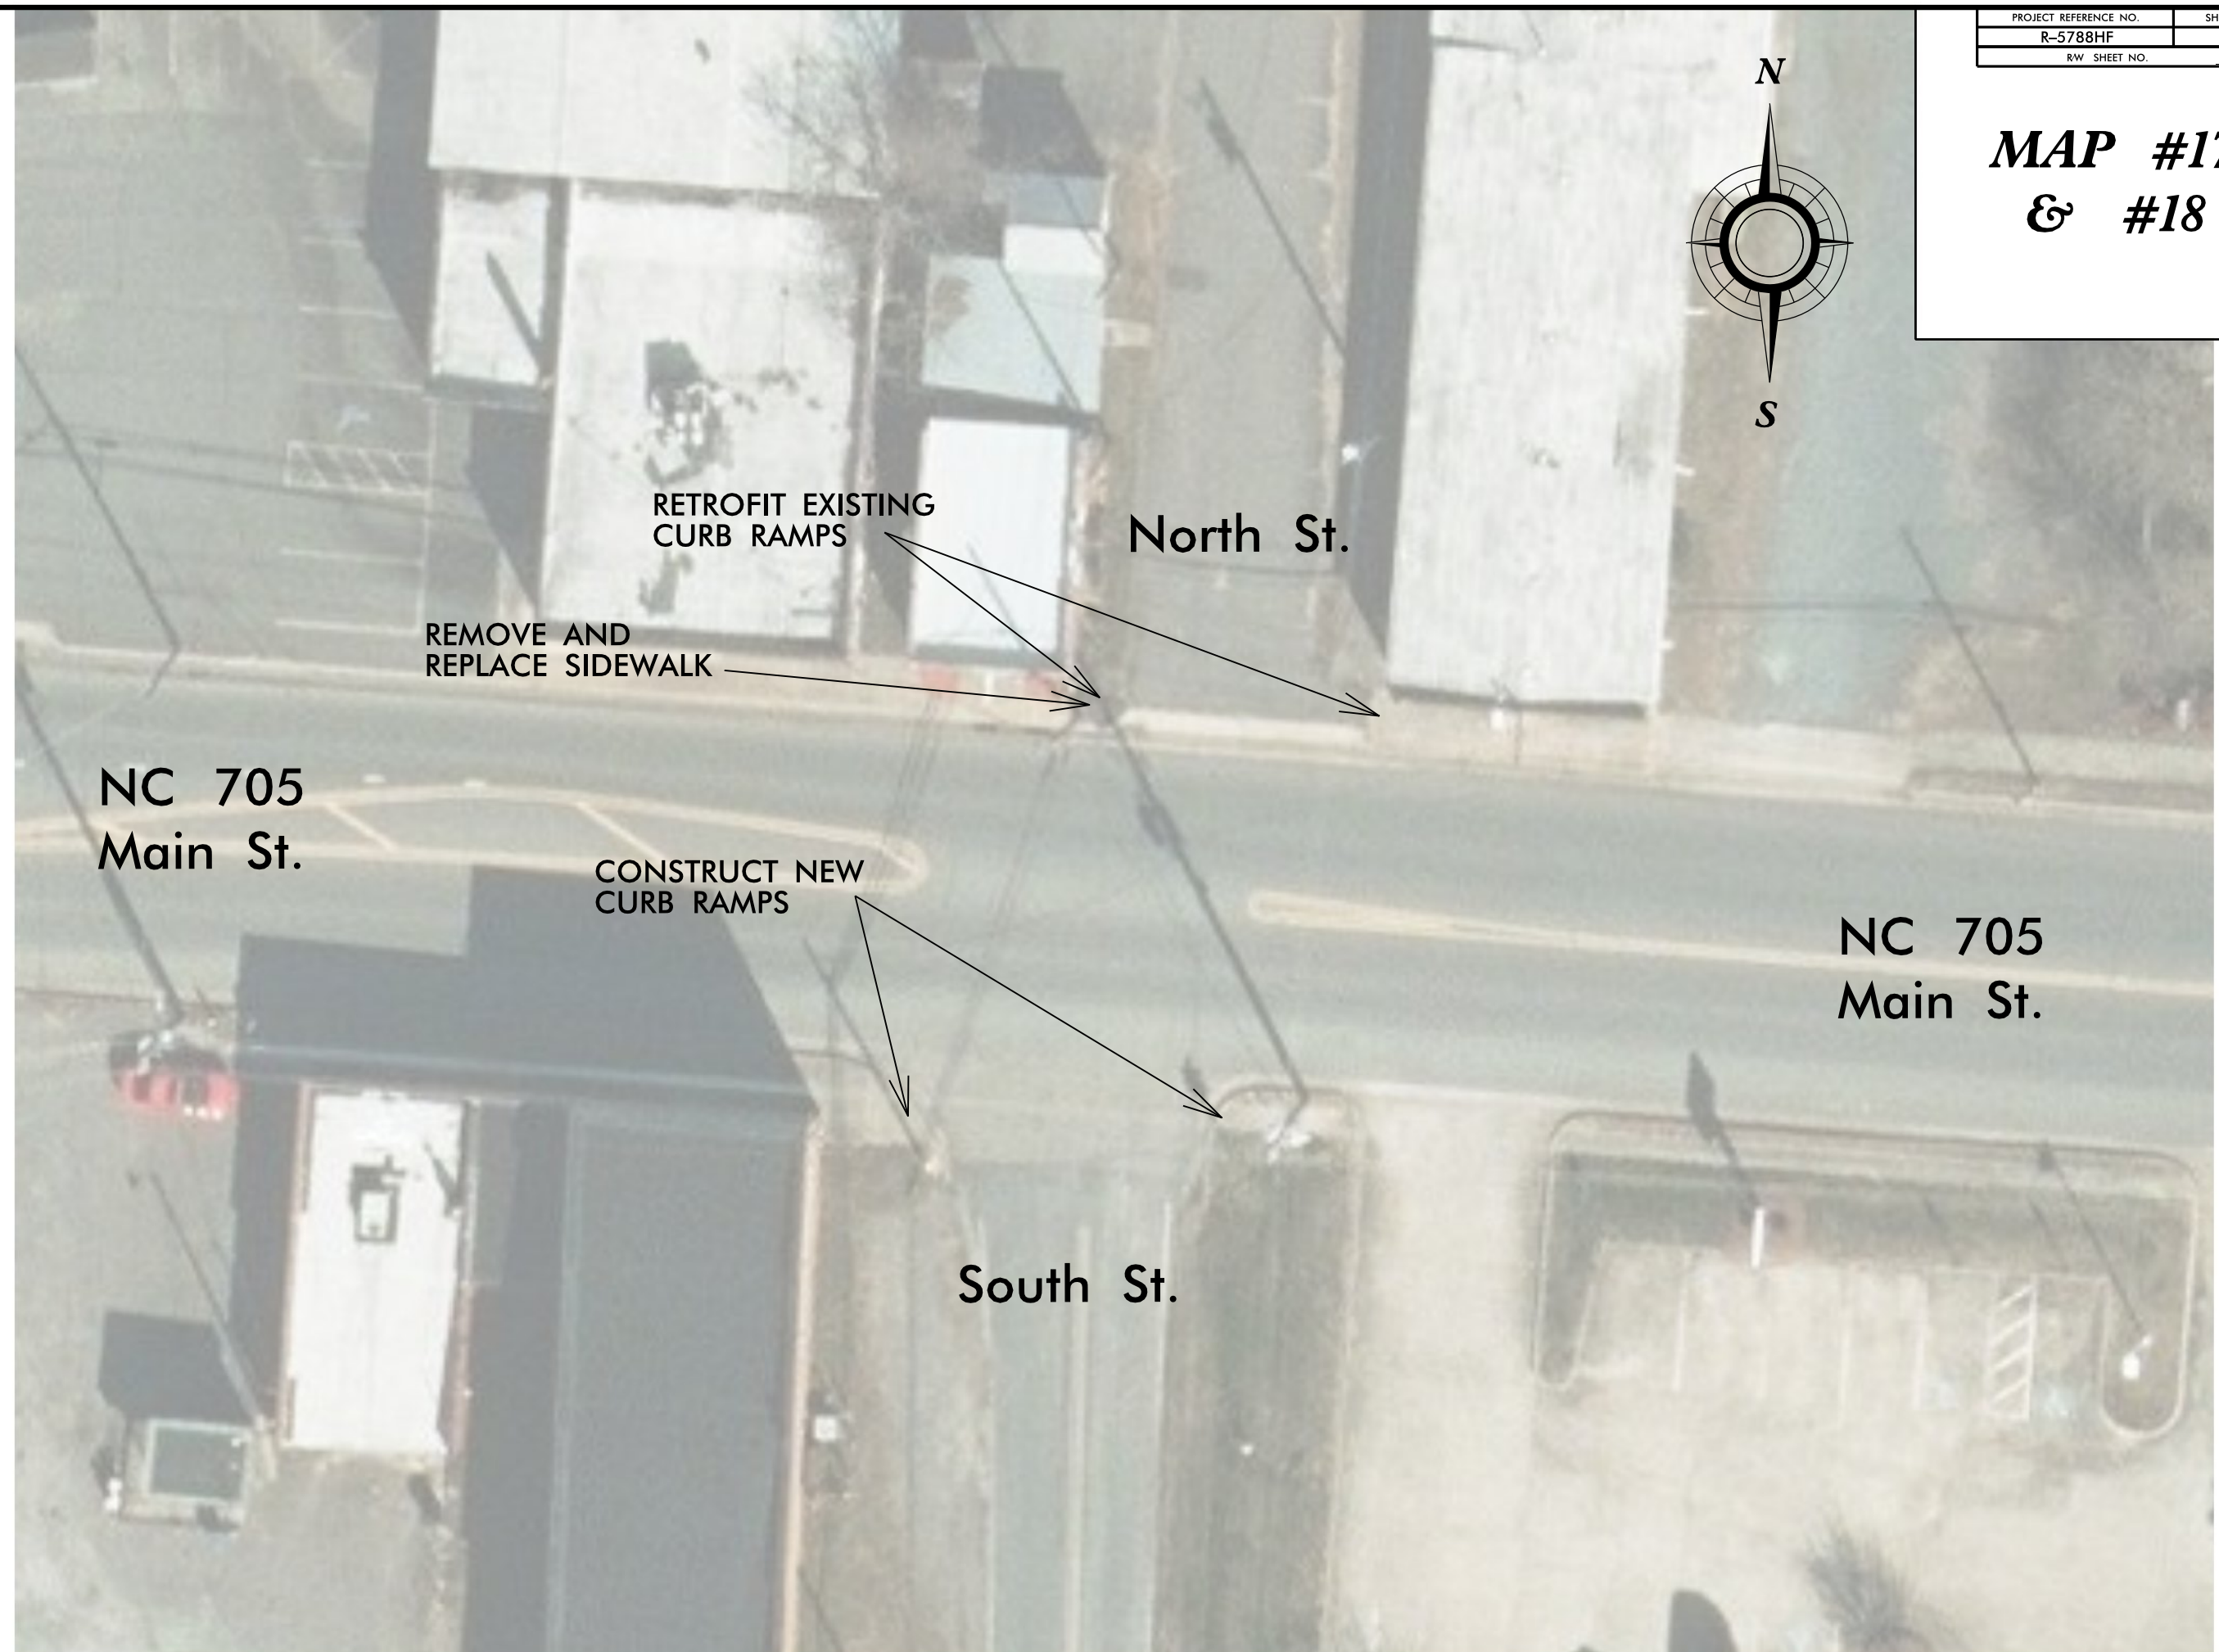

RETROFIT EXISTING CURB RAMPS

North St.

REMOVE AND REPLACE SIDEWALK

NC 705 Main St.

CONSTRUCT NEW CURB RAMPS

NC 705 Main St.

South St.

REVISIONS

26-JAN-2023 11:58
 Z:\-cd\Chatham\114083-5788HF_ADA-Curb-Ramps\114083-5788HF_pst2.dgn
 8/17/99

PROJECT REFERENCE NO.	SHEET NO.
R-5788HF	26
RW SHEET NO.	

MAP #19



Thompson St.

Thompson St.

MLK JR Dr.
(Fairgrounds Rd)

REMOVE AND REPLACE CURB RAMP →

REVISIONS

09-JAN-2023 13:46
 Z:\-cd\Chatham\5788HF_ADA_Curb_Ramps\Plans\5788HF_HF_psh2.dgn
 8/17/99

PROJECT REFERENCE NO.	SHEET NO.
R-5788HF	27
RW SHEET NO.	

MAP #20



REMOVE AND REPLACE
CURB RAMP

Thompson St.

Chatham Forest Dr.

CONSTRUCT NEW
CURB RAMP

ADD HIGH
VISIBILITY CROSSWALK

Thompson St.

REVISIONS

09-JAN-2023 13:50
Z:\-cd\Chatham\5788HF_ADA_Curb-Ramps\Plans\5788HF_psh2.dgn
8/17/99