


TYPICALS NOT TO SCALE

TYPICAL SECTION NO. 1

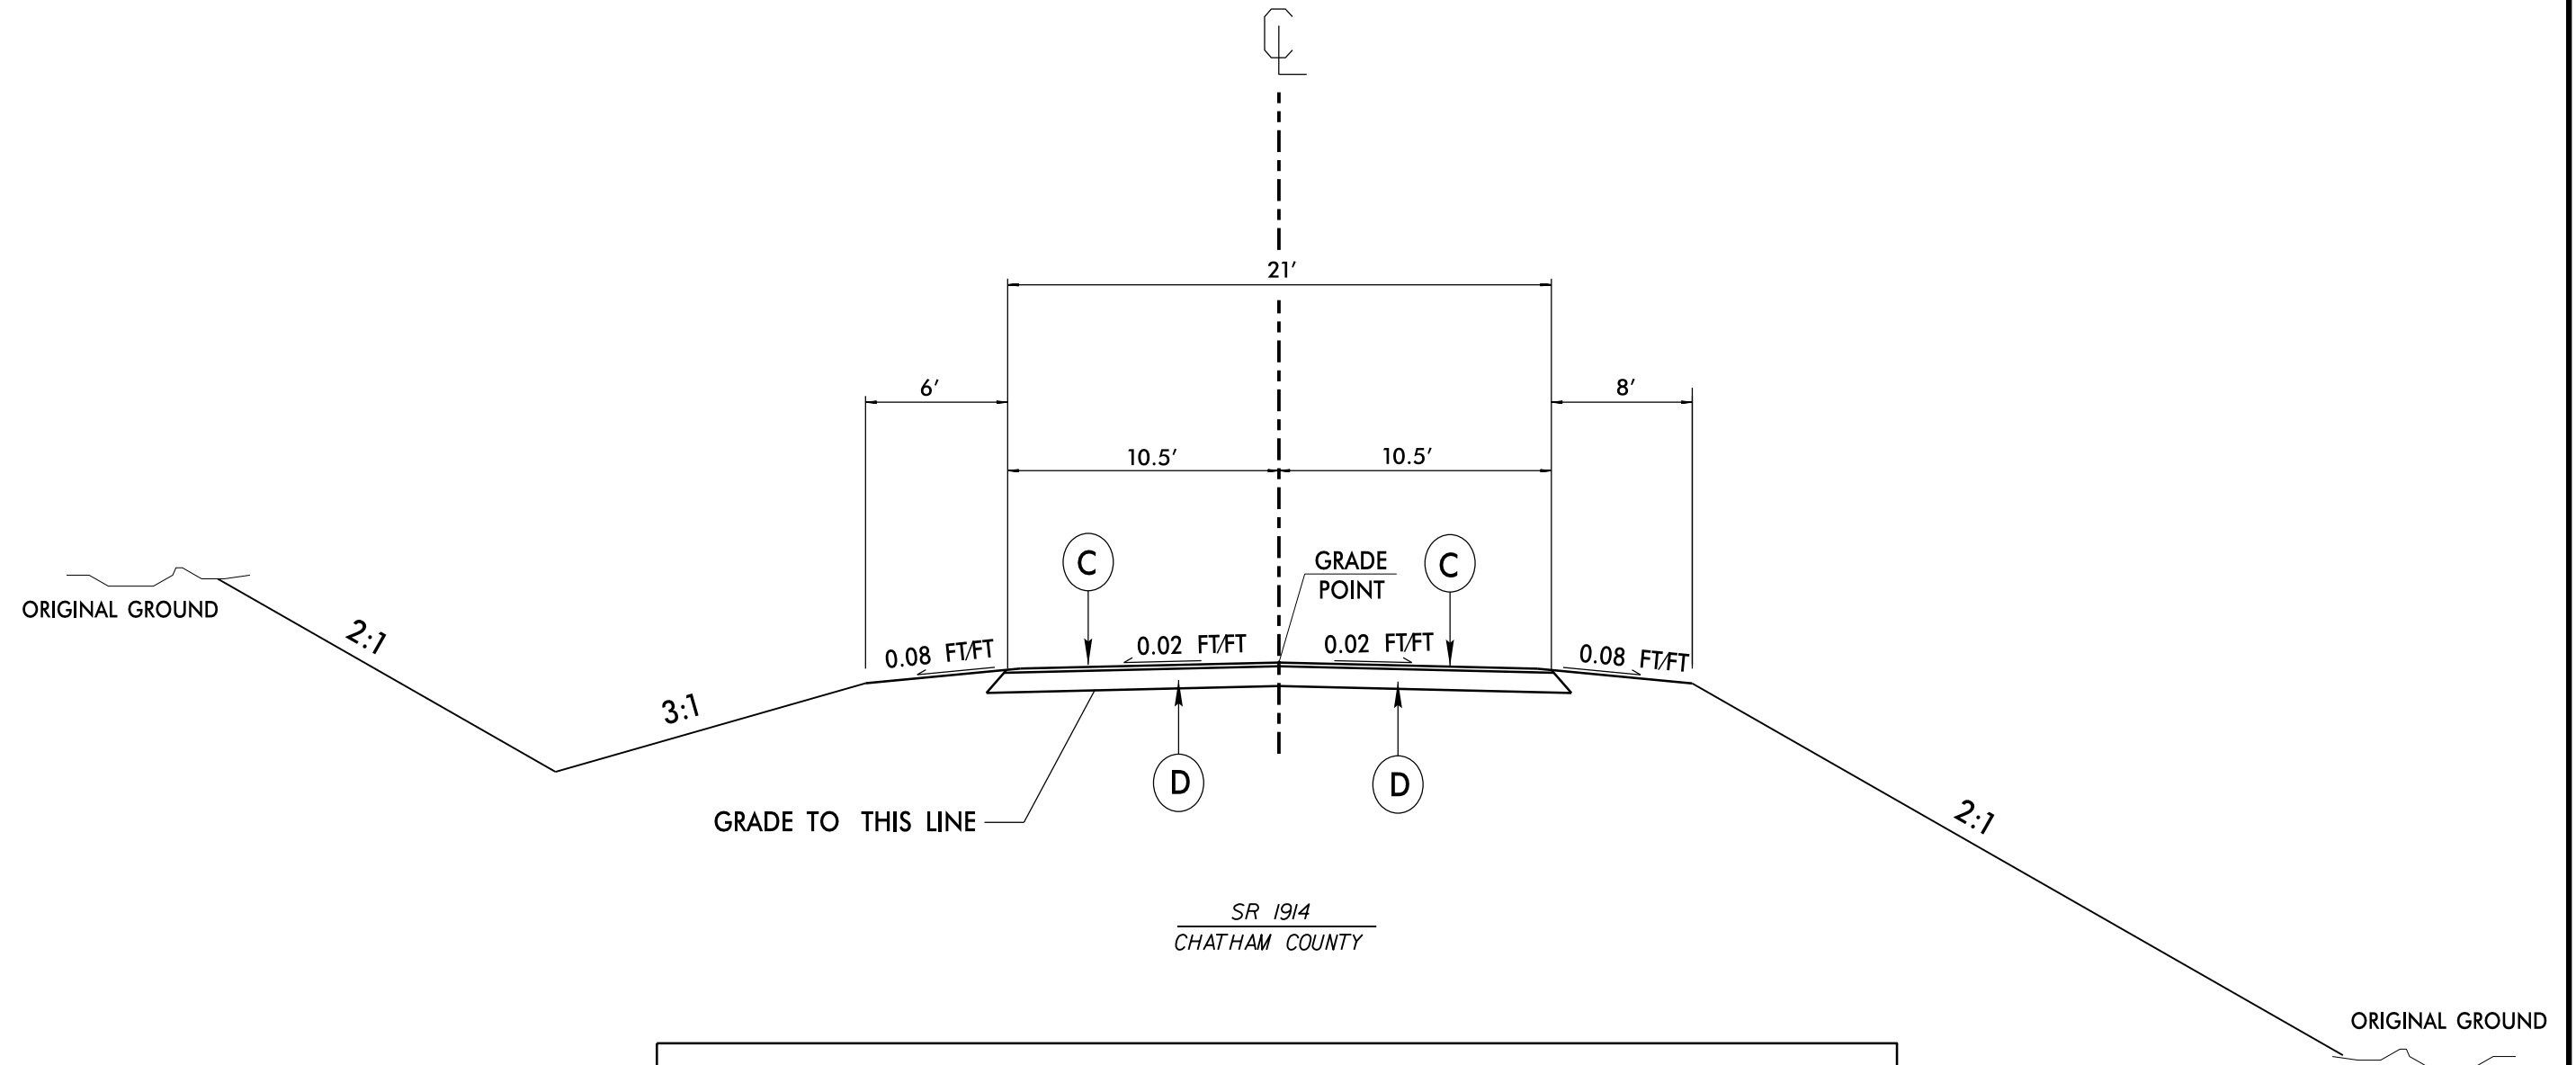

PAVEMENT SCHEDULE	
C	PROP. TOTAL. 2" ASPHALT CONCRETE SURFACE COURSE, TYPE SF9.5A, AT AN AVERAGE RATE OF 110 LBS. PER SQ. YD. IN TWO EQUAL LIFTS.
D	PROP. 4" ASPHALT CONCRETE INTERMEDIATE COURSE, TYPE I 19.0B, AT AN AVERAGE RATE OF 456 LBS. PER SQ. YD.

6/2/99
 12-JUL-2016 08:58
 S:\Proj\mgm\110_Cent-9553\gC.019122.Chat.DH00XXX\sr1914_typical.dgn
 cad/cad

PROJECT NO.	SHEET NO.	TOTAL NO.
	5	

SUMMARY OF QUANTITIES

PROJECT NO	COUNTY	MAP NO	ROUTE	DESCRIPTION	TYP	LANES	LANE TYPE	FINAL SURFACE TESTING REQUIRED	WARM MIX ASPHALT REQUIRED	LENGTH MI	WIDTH FT	FINE GRADING LS	INCIDENTAL STONE BASE TONS	SHOULDER RECONSTRUCTION SMI	INTERMEDIATE COURSE, I19.0B TONS	SURFACE COURSE, SF9.5A TON	ASPHALT BINDER FOR PLANT MIX TONS	SEED & MULCHING AC	SEED FOR REPAIR SEEDING LB	FERTILIZER FOR REPAIR SEEDING TON
	Chatham	1	SR 1914 CROSSPOINT RD	FROM SR 1912 CHRISTIAN CHAPEL CHURCH RD TO END OF PAVED BOAT ACCESS RD		2		NO	NO	0.244	21	1.00	10	0.49	765	352	61	0.24	50	0.05
TOTAL FOR MAP NO. 1										0.244		1.00	10	0.49	765	352	61	0.24	50	0.05
TOTAL FOR PROJ NO.										0.244		1.00	10	0.49	765	352	61	0.24	50	0.05
GRAND TOTAL										0.244		1.00	10	0.49	765	352	61	0.24	50	0.05

THERMOPLASTIC AND PAINT QUANTITIES

PROJECT NO	COUNTY	MAP NO	ROUTE	DESCRIPTION	TYP	LANES	LANE TYPE	LENGTH	WIDTH	4413000000-E	4457000000-N
										WORK ZONE ADVANCE/GENERAL WARNING SIGNING SF	TEMPORARY TRAFFIC CONTROL LS
	Chatham	1	SR 1914 CROSSPOINT RD	FROM SR 1912 CHRISTIAN CHAPEL CHURCH RD TO END OF PAVED BOAT ACCESS RD		2		0.244	21	27	1.0000
TOTAL FOR MAP NO. 1							0.244		27	1	
TOTAL FOR PROJ NO.							0.244		27	1	
GRAND TOTAL							0.244		27	1	