


TYPICAL SECTION NO. 1

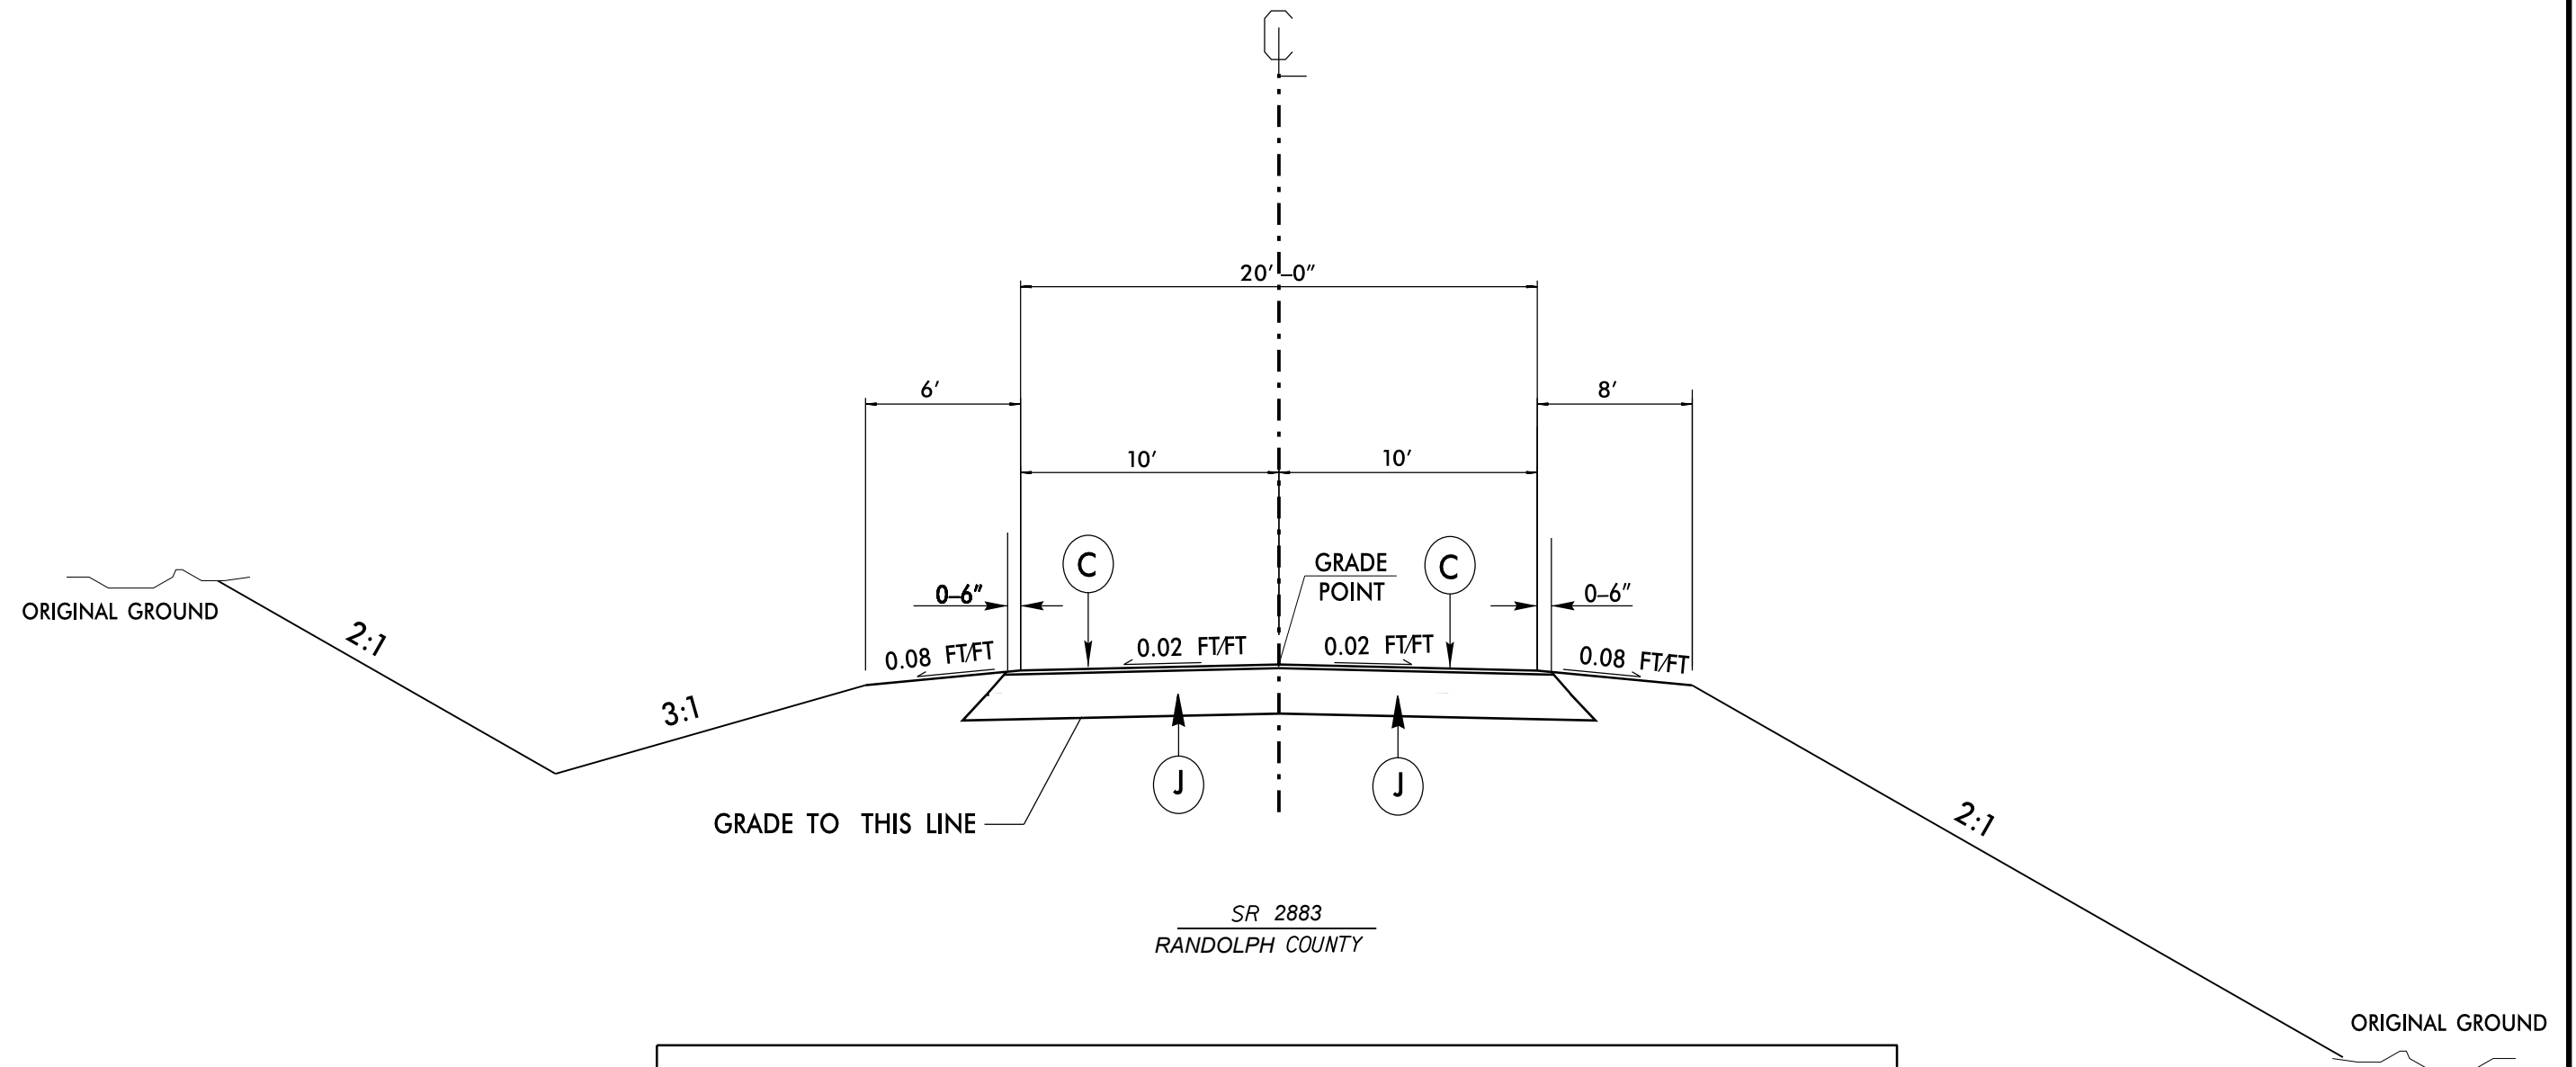

PAVEMENT SCHEDULE	
C	PROP. APPROX. 2" ASPHALT CONCRETE SURFACE COURSE, TYPE S9.5B, AT AN AVERAGE RATE OF 220 LBS. PER SQ. YD.
J	PROP. 8" AGGREGATE BASE COURSE.