

09/08/199

I3-MAR-2023 11:26
Z:\rdy\moore\5788HG-HI-ADA_Curb_Ramps\Plans\R-5788HG-HI--tsh.dgn
mericketts AT DIV08-330084L

CONTRACT: TIP PROJECT: R-5788HG AND R-5788HI


STATE OF NORTH CAROLINA
DIVISION OF HIGHWAYS

LEE AND MOORE COUNTIES

LOCATION: SANFORD, PINEHURST, SOUTHERN PINES, & VASS


TYPE OF WORK: INSTALL CONCRETE CURB RAMPS AND SIDEWALK

STATE	STATE PROJECT REFERENCE NO.	SHEET NO.	TOTAL SHEETS
N.C.	R-5788HG & R-5788HI	1	
STATE PROJ. NO.	F.A. PROJ. NO.	DESCRIPTION	
44918.3.24	TAP-0801(043)	CONST.	
44918.3.25	TAP-0801(044)	CONST.	

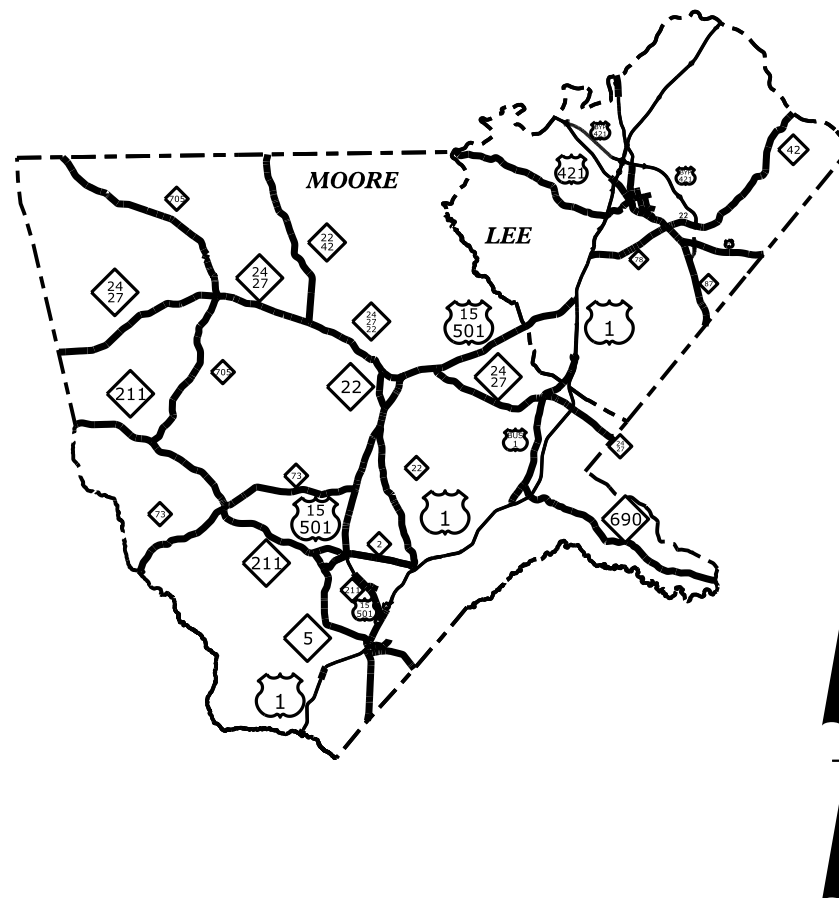

DOCUMENT NOT CONSIDERED FINAL
UNLESS ALL SIGNATURES COMPLETED

GRAPHIC SCALES
NTS

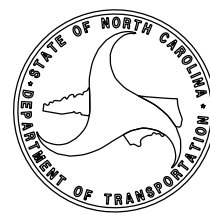

PROJECT LENGTH
VARIOUS INTERSECTIONS

Prepared in the Office of:
DIVISION OF HIGHWAYS
DIVISION 8 - DDC UNIT

2018 STANDARD SPECIFICATIONS

RIGHT OF WAY DATE:
NA

LETTING DATE:
April 25, 2023

HYDRAULICS ENGINEER

SIGNATURE: _____ P.E.

DIVISION DESIGN ENGINEER

SIGNATURE: _____ P.E.

DIVISION DESIGN ENGINEER

INDEX OF SHEETS

<u>SHEET NUMBER</u>	<u>SHEET</u>
1	TITLE SHEET
1-A	INDEX OF SHEETS
2 THRU 2-H	CURB RAMP DETAILS
3 THRU 3A	SUMMARY OF QUANTITIES
4 THRU 6	VICINITY MAPS
7 THRU 37	PLAN SHEETS

2018 ROADWAY ENGLISH STANDARD DRAWINGS

The following Roadway Standards as appear in "Roadway Standard Drawings" Highway Design Branch – N. C. Department of Transportation – Raleigh, N. C., Dated January 2018 are applicable to this project and by reference hereby are considered a part of these plans:

<u>STD.NO.</u>	<u>TITLE</u>
846.01	CONCRETE CURB, GUTTER, AND CURB & GUTTER
848.01	CONCRETE SIDEWALK
848.05, 848.06	CURB RAMPS


NOTES

ALL CURB RAMP TYPES TO BE INSTALLED AS DIRECTED BY THE ENGINEER.


5/14/99

- 1 8.33% (12:1) MAX RAMP SLOPE
- 2 CROSS SLOPE: 2.00%
- 4 8.00% MAX CHANGE IN GRADE BETWEEN ROAD SURFACE AND DRIVEWAY

PAY LIMITS FOR 1 CURB RAMP

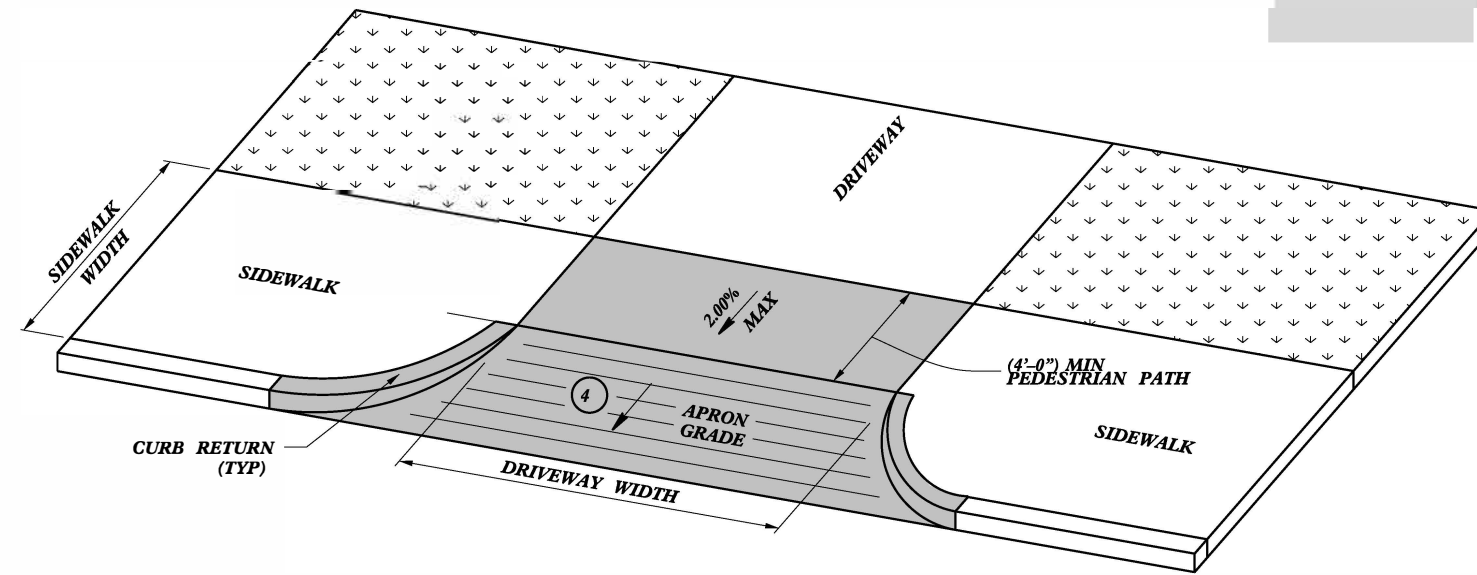

**DRIVEWAY APRON
OPTION 1**

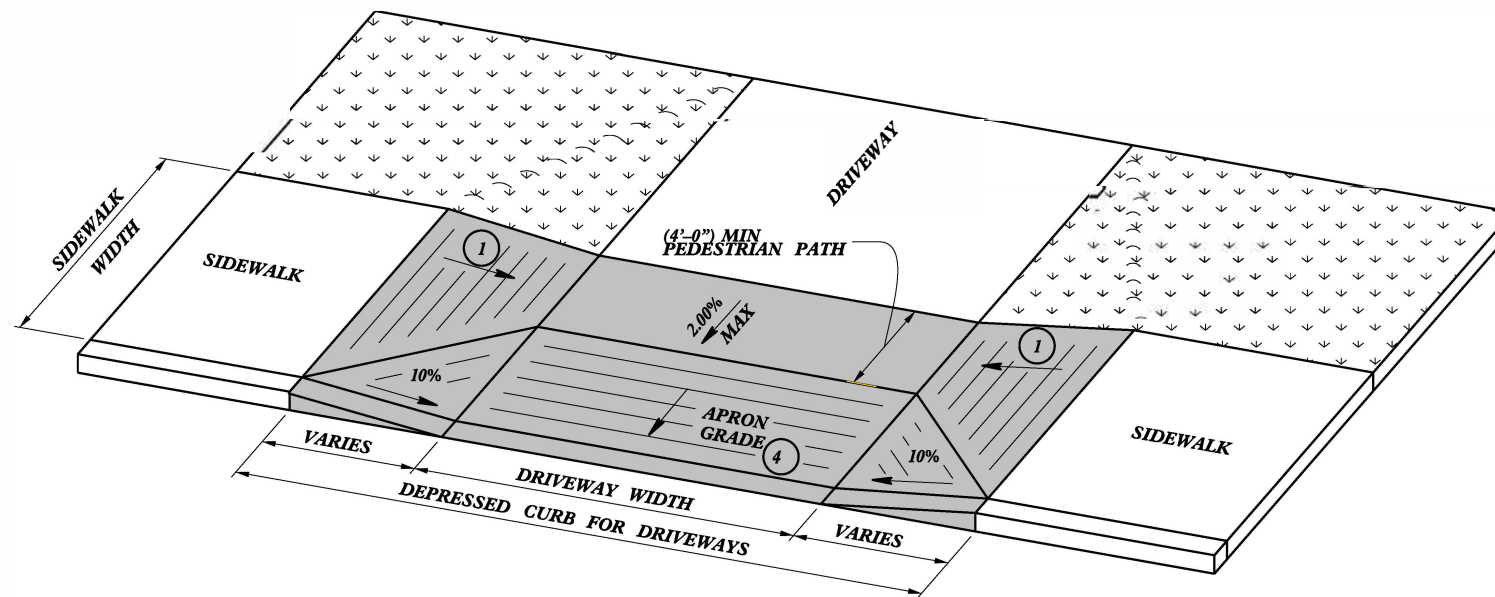

**DRIVEWAY APRON
OPTION 2**

-SEE ROADWAY DETAIL DRAWING 848.05 FOR DETECTABLE WARNING SURFACE AND FOR RAMP NOTES.
 -SEE ROADWAY STANDARD DRAWING 848.02 FOR CONCRETE DRIVEWAYS.


8/26/2019




DocuSigned by:
J.S. Howerton

CONTRACT STANDARDS AND DEVELOPMENT UNIT	
Office 919-707-6950 FAX 919-250-4119	
CURB RAMPS	
@ DRIVEWAY OPENINGS	
ORIGINAL BY: J.S. HOWERTON	DATE: 7/7/11
MODIFIED BY:	DATE:
CHECKED BY:	DATE:
FILE SPEC: stds/2012CurbRamp/CurbRampDetails.dwg	


*****SYTIME*****
*****USE PRNME*****

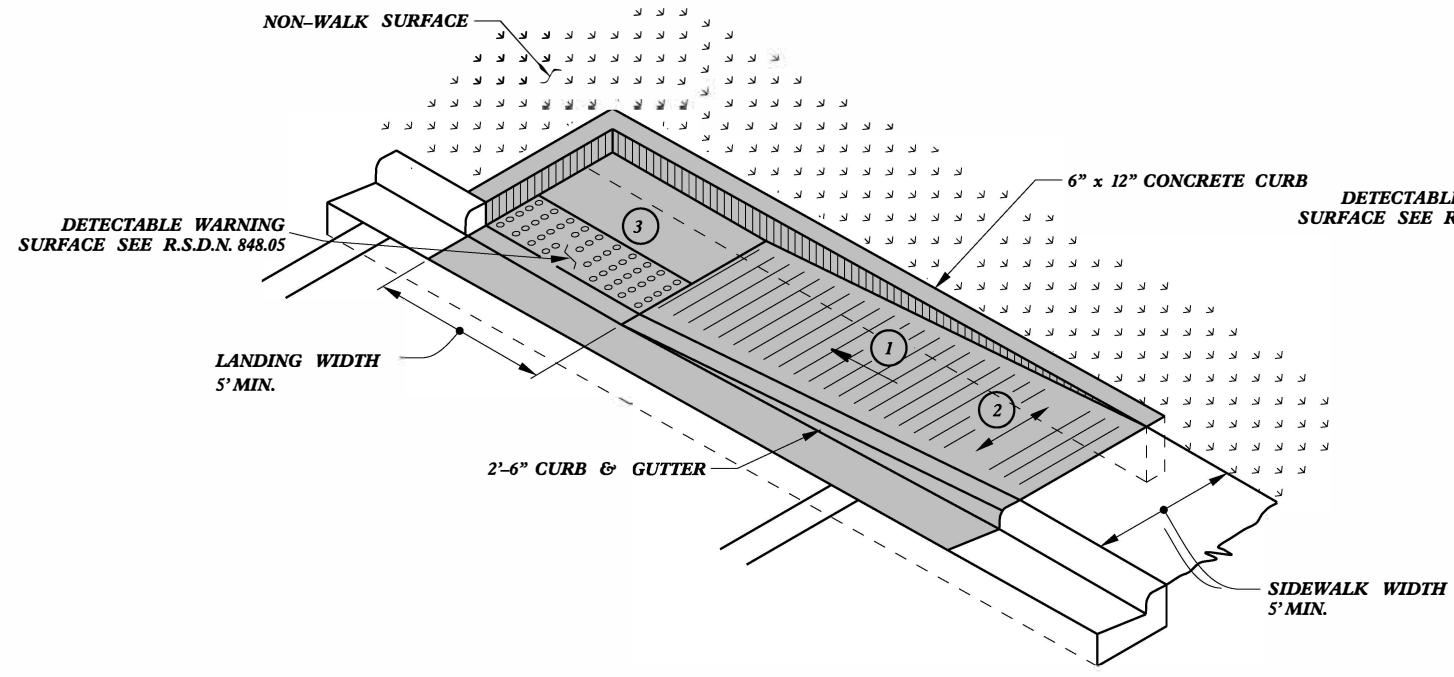


TYPE 1A

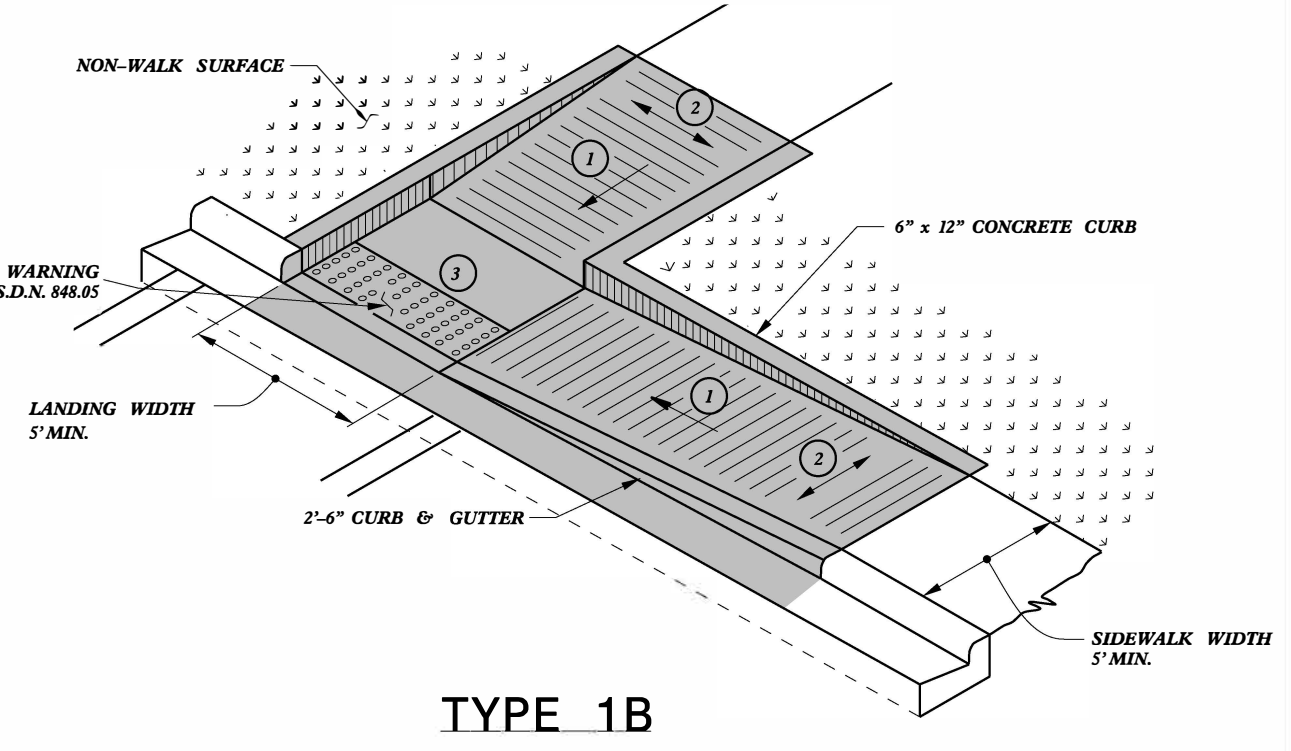

TYPE 1B

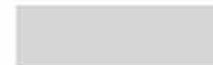 PAY LIMITS FOR 1 CURB RAMP

- ① 8.33% (12:1) MAX RAMP SLOPE
- ② CROSS SLOPE: 2.00%
- ③ CURB RAMPS REQUIRE A (4'-0") MINIMUM LANDING WITH A MAXIMUM CROSS SLOPE AND LONGITUDINAL SLOPE OF 2.00% WHERE PEDESTRIANS PERFORM TURNING MANEUVERS. SLOPE TO DRAIN TO CURB.

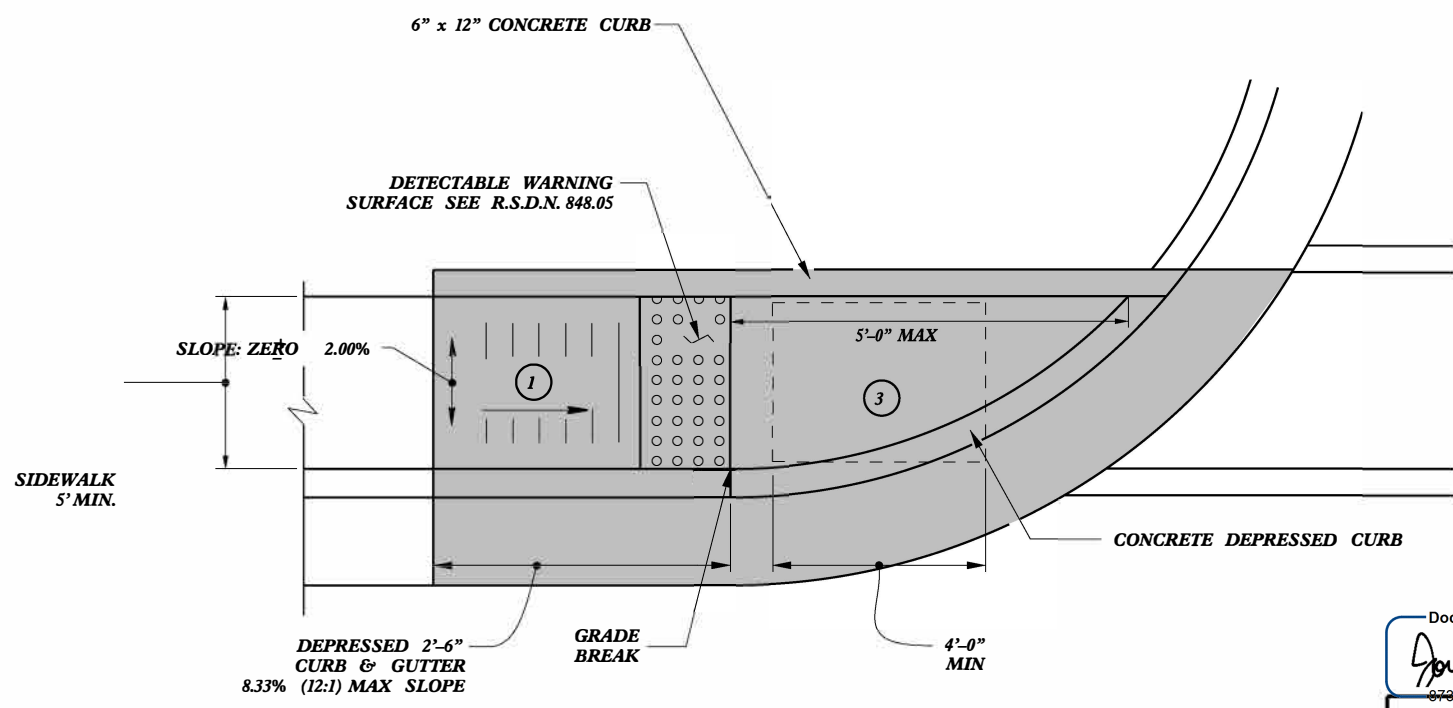

TYPE 1

8/26/2019




DocuSigned by:
J.S. Howerton


CONTRACT STANDARDS AND DEVELOPMENT UNIT	
Office 919-707-6950	FAX 919-250-4119
CURB RAMPS	
ORIGINAL BY: J.S. HOWERTON	DATE: 7/7/11
MODIFIED BY:	DATE:
CHECKED BY:	DATE:
FILE SPEC: 3/15/2012CurbRamp/CurbRampDetails.dwg	

REFER TO ROADWAY STANDARD DRAWING NUMBER 848.05 SHEET 3 OF 3 FOR ALL RAMP NOTES


5/14/199
 1
 2
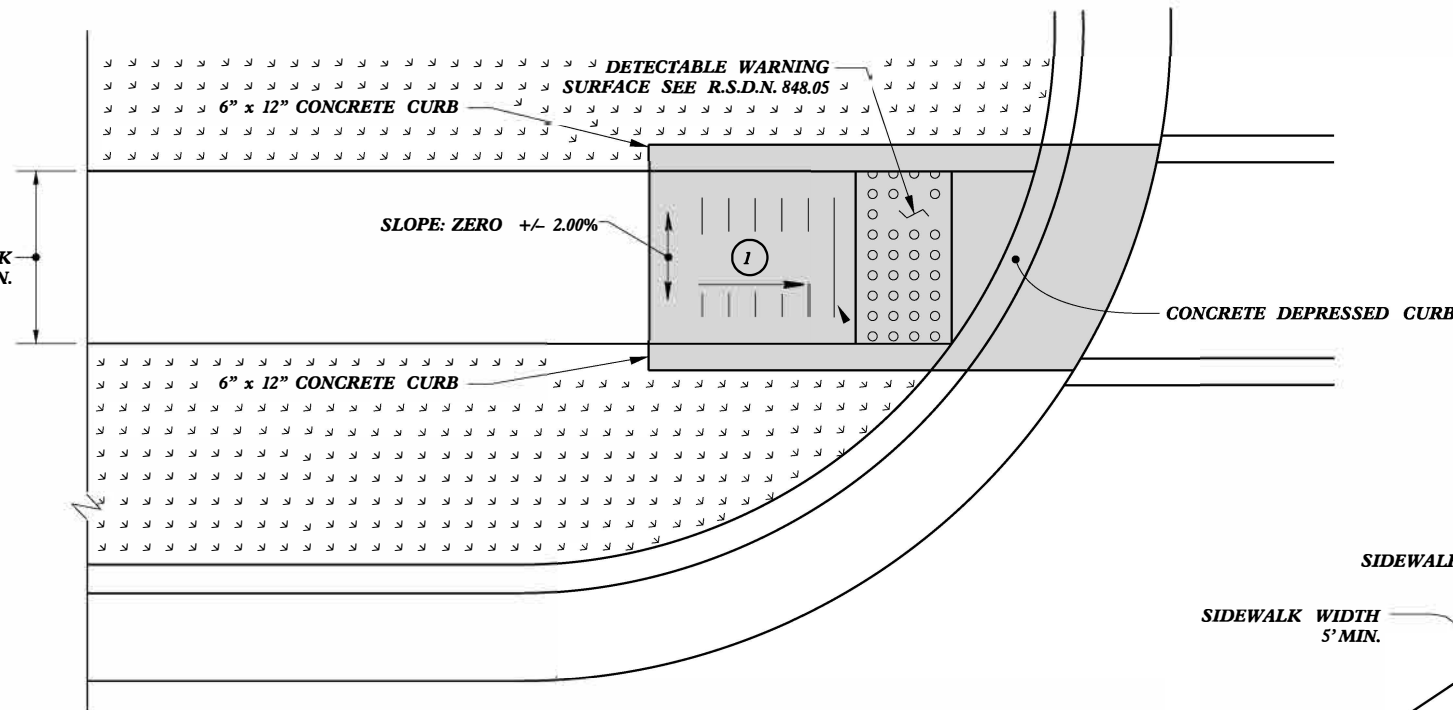

TYPE 1 Modified

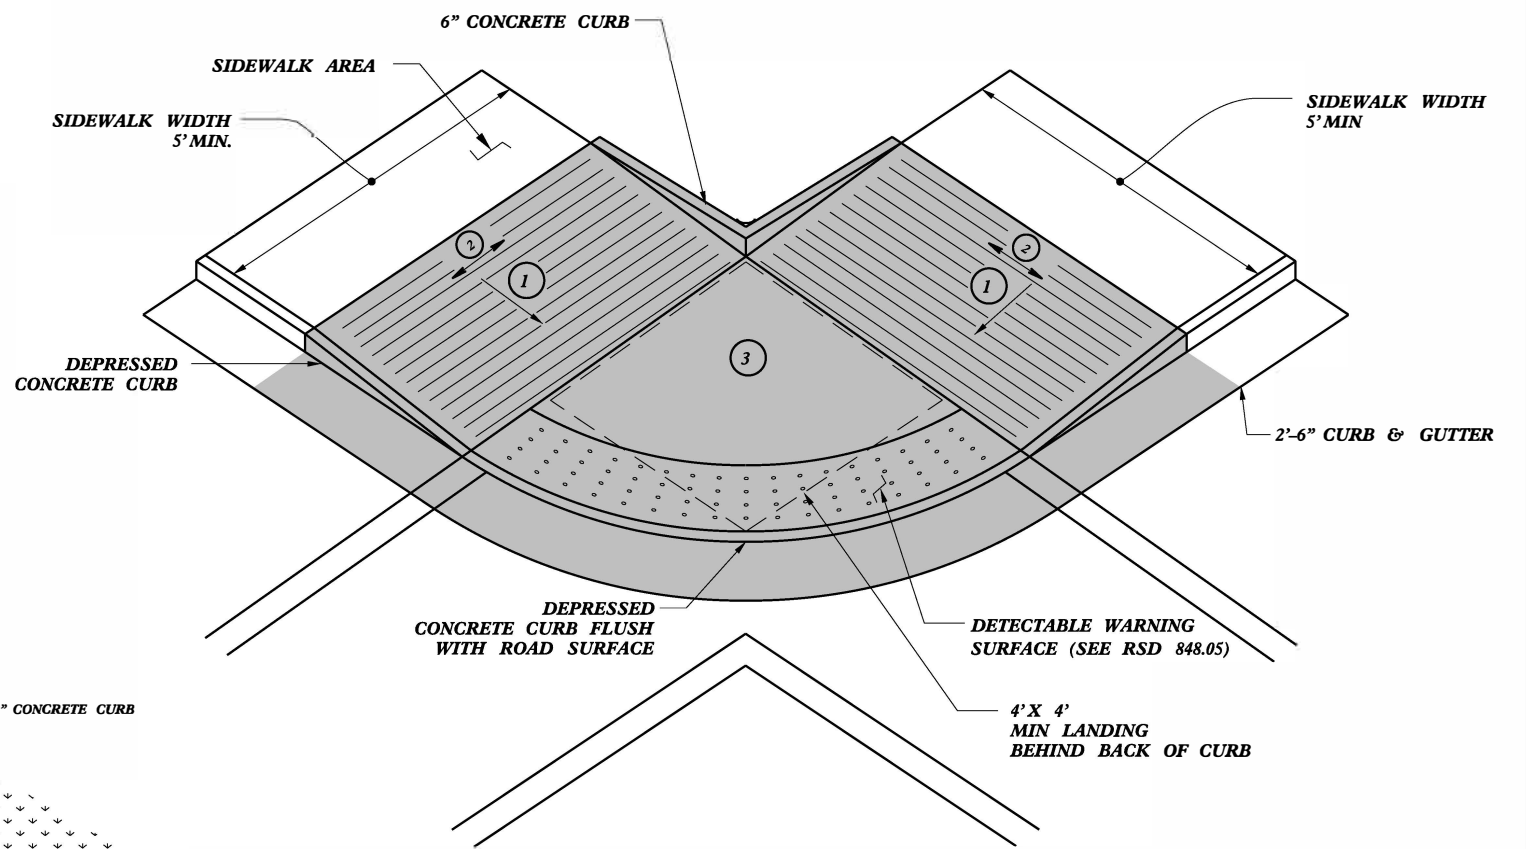

TYPE 2A

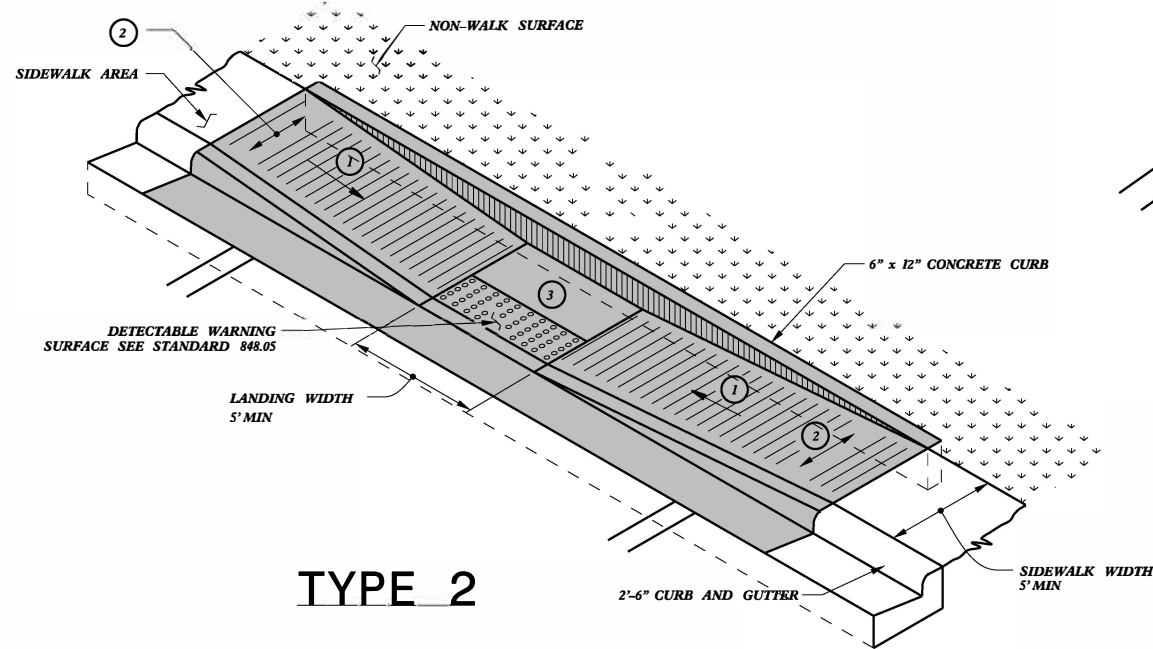

TYPE 2

- 1 8.33% (12:1) MAX RAMP SLOPE
- 2 CROSS SLOPE: 2.00%
- 3 CURB RAMPS REQUIRE A (4'-0") MINIMUM LANDING WITH A MAXIMUM CROSS SLOPE AND LONGITUDINAL SLOPE OF 2.00% WHERE PEDESTRIANS PERFORM TURNING MANEUVERS. SLOPE TO DRAIN TO CURB.

PAY LIMITS FOR 1 CURB RAMP

8/26/2019



DocuSigned by:

J.S. Howerton

873F3D17DCDC45F...


CONTRACT STANDARDS AND DEVELOPMENT UNIT
Office 919-707-6950 FAX 919-250-4119

CURB RAMPS

ORIGINAL BY: J.S. HOWERTON DATE: 7/7/11
MODIFIED BY: _____ DATE: _____
CHECKED BY: _____ DATE: _____
FILE SPEC: 8/15/2012CurbRamp/CurbRampDetails.dwg

REFER TO ROADWAY STANDARD DRAWING NUMBER 848.05 SHEET 3 OF 3 FOR ALL RAMP NOTES


CONSTRUCTION PERMANENT

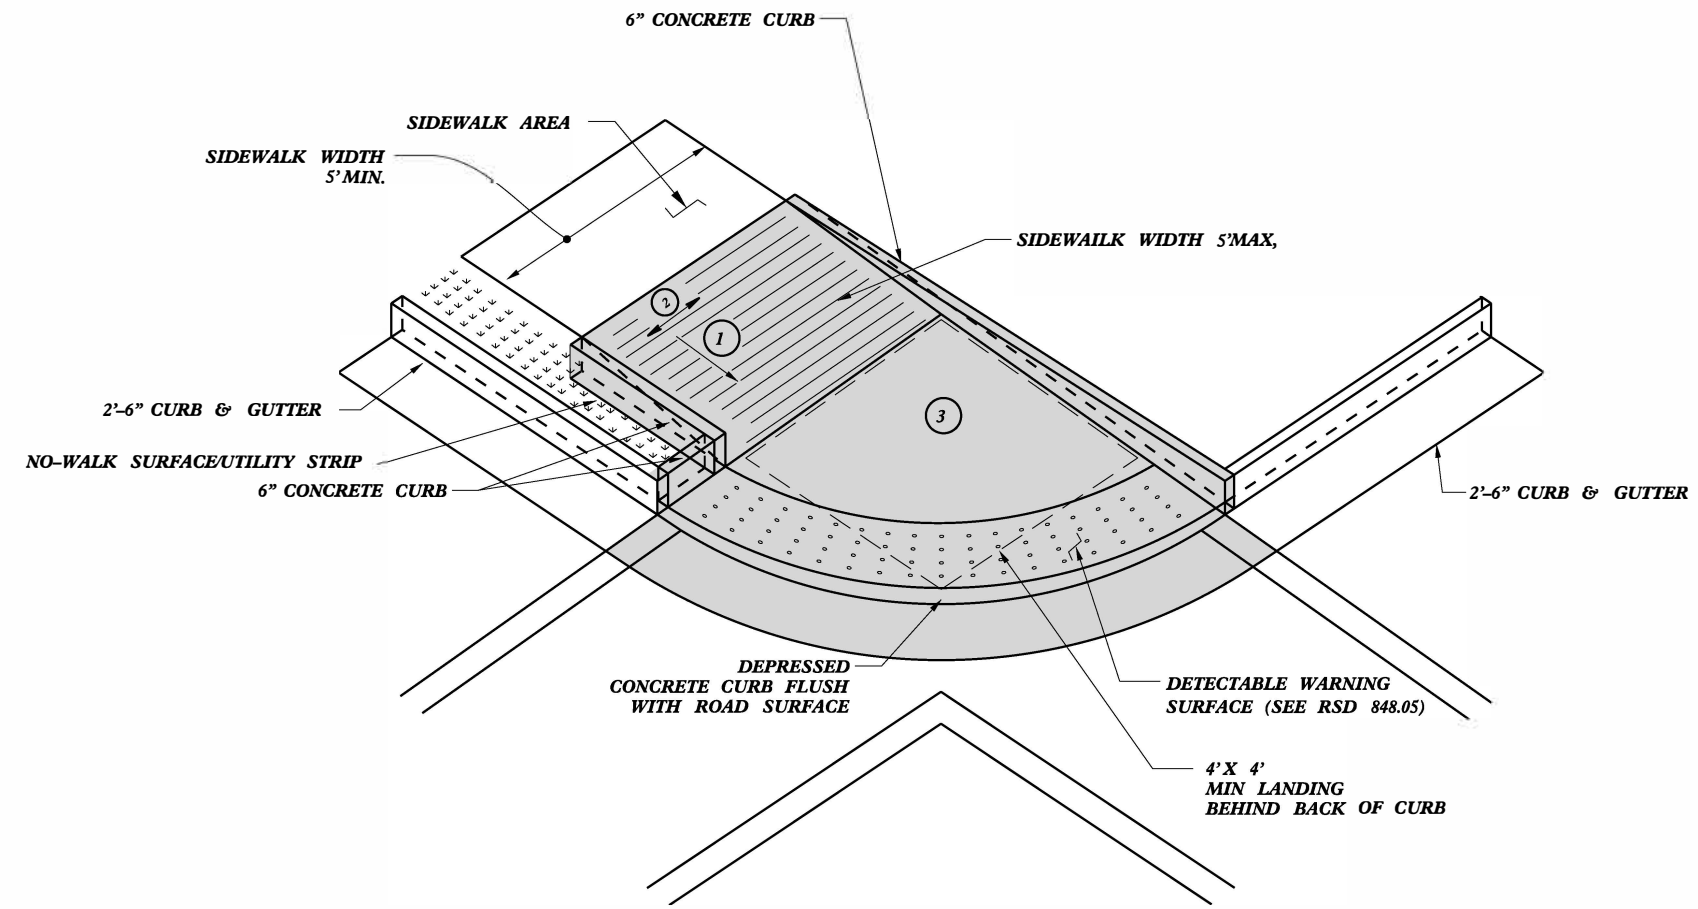


PAY LIMITS FOR 1 CURB RAMP

- ① 8.33% (12:1) MAX RAMP SLOPE
- ② CROSS SLOPE: 2.00%
- ③ CURB RAMPS REQUIRE A (4'-0") MINIMUM LANDING WITH A MAXIMUM CROSS SLOPE AND LONGITUDINAL SLOPE OF 2.00% WHERE PEDESTRIANS PERFORM TURNING MANEUVERS. SLOPE TO DRAIN TO CURB.

TYPE 2A MOD

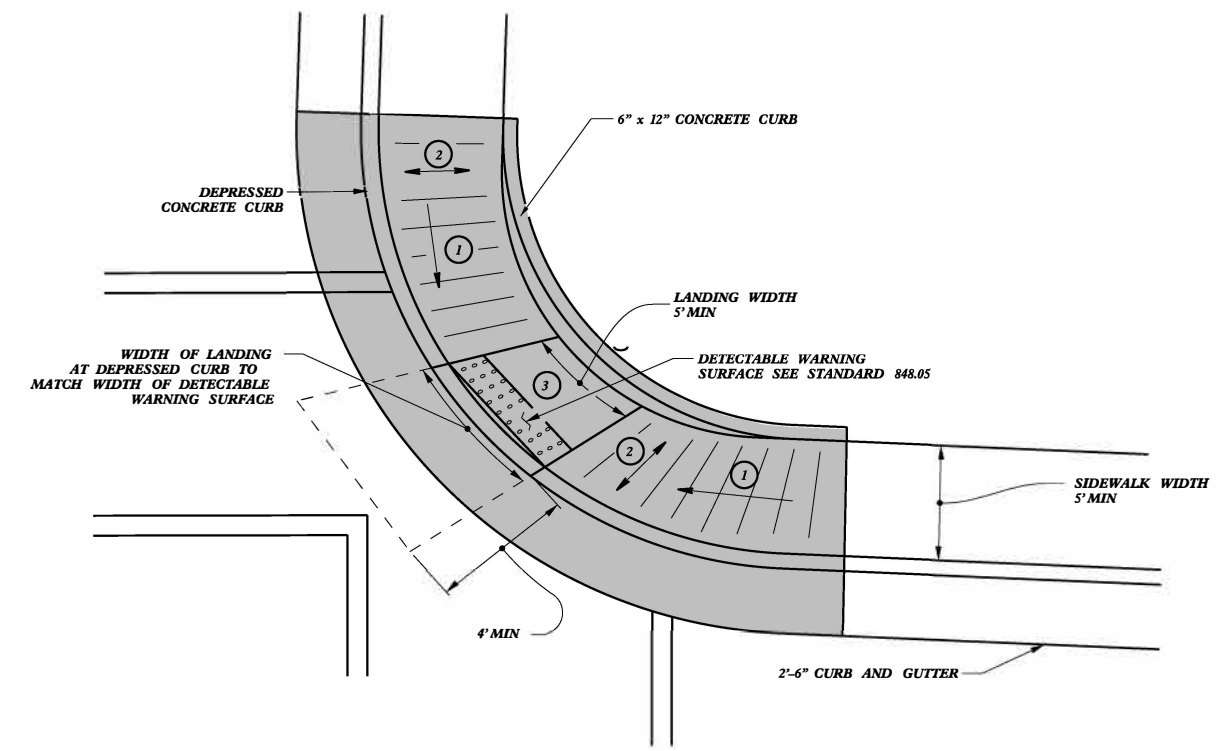

TYPE 2B

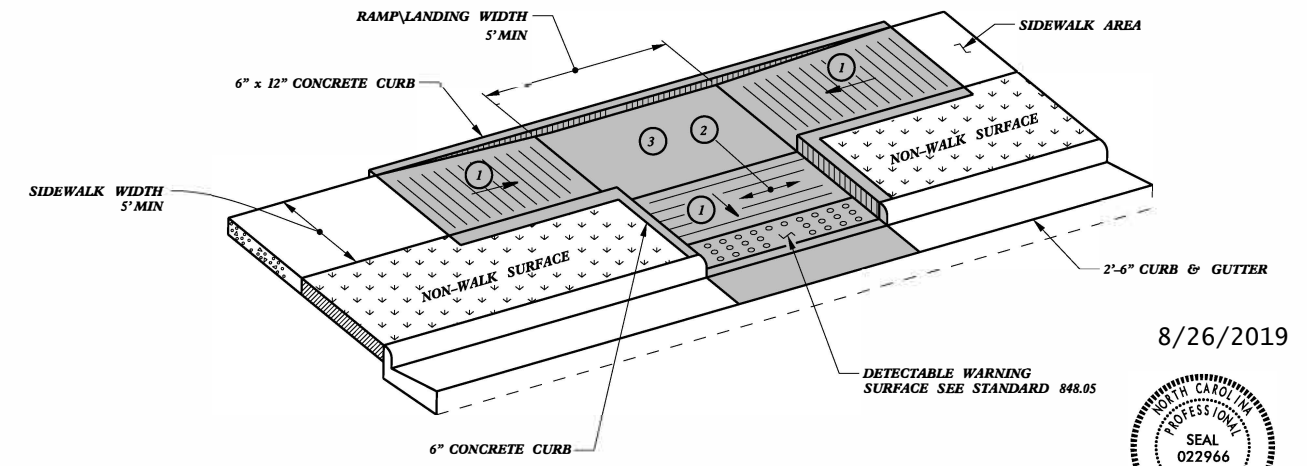

TYPE 3

8/26/2019



DocuSigned by:
S. Howerton
873E3D17DCDC45E


CONTRACT STANDARDS AND DEVELOPMENT UNIT	
Office 919-707-6950 FAX 919-250-4119	
CURB RAMPS	
ORIGINAL BY: J.S. HOWERTON	DATE: 7/7/11
MODIFIED BY:	DATE:
CHECKED BY:	DATE:
FILE SPEC: \\sds\2012\Curbs\CurbRampDetails.dwg	

REFER TO ROADWAY STANDARD DRAWING NUMBER 848.05 SHEET 3 OF 3 FOR ALL RAMP NOTES

5/14/99
STANDARD DRAWING NUMBER 848.05 SHEET 3 OF 3 FOR ALL RAMP NOTES

5/14/99

PROJECT REFERENCE NO.	SHEET NO.
R-5788HG & R-5788HI	2-E

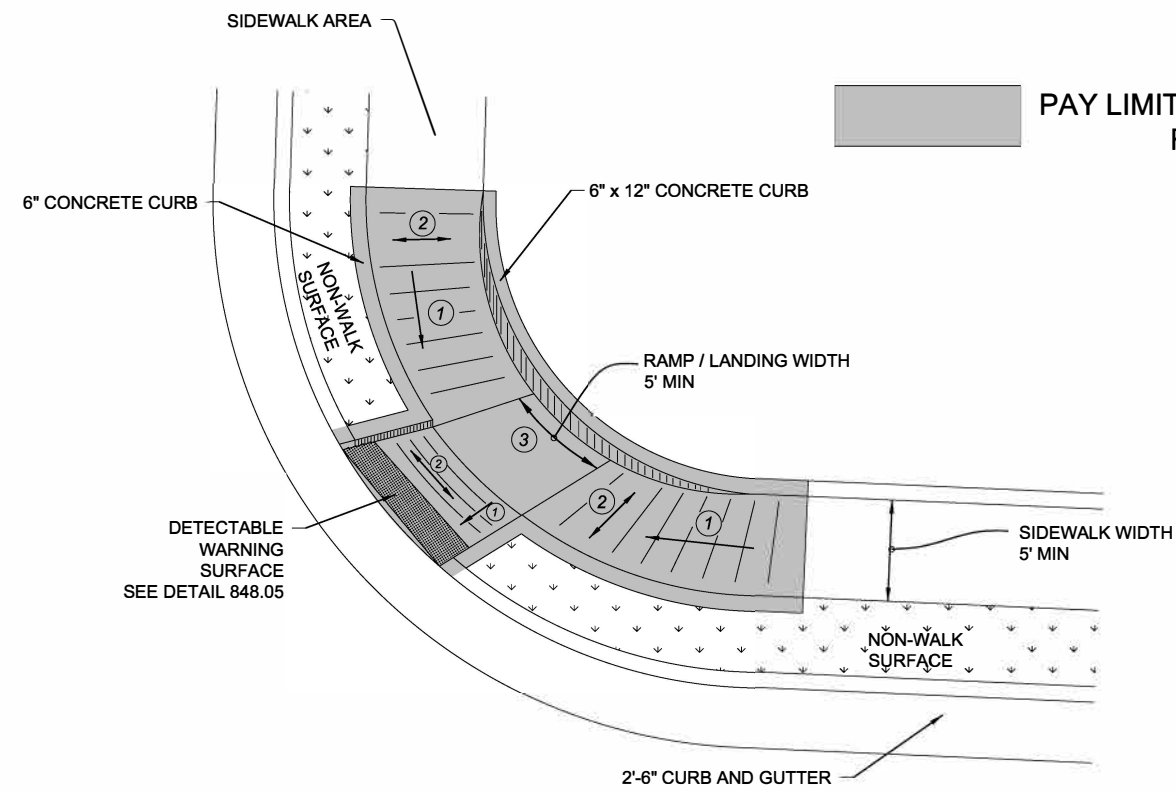


PAY LIMITS FOR 1 CURB RAMP

- 1 8.33% (12:1) MAX RAMP SLOPE
- 2 CROSS SLOPE: 2.00%
- 3 CURB RAMPS REQUIRE A (4'-0") MINIMUM LANDING WITH A MAXIMUM CROSS SLOPE AND LONGITUDINAL SLOPE OF 2.00% WHERE PEDESTRIANS PERFORM TURNING MANEUVERS. SLOPE TO DRAIN TO CURB.

**TYPE 3 MODIFIED
INSTALLATION IN A RADIUS**

8/26/2019

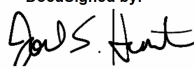DocuSigned by:

 873F3D17DCDC45F...

**CONTRACT STANDARDS
AND DEVELOPMENT UNIT**
 Office 919-707-6950 FAX 919-250-4119


CURB RAMPS

ORIGINAL BY: J.S. HOWERTON DATE: 7/7/11
 MODIFIED BY: _____ DATE: _____
 CHECKED BY: _____ DATE: _____
 FILE SPEC: s:\s7\2012\curbramp\CurbRampDetails.dwg


REFER TO ROADWAY STANDARD DRAWING NUMBER 848.05 SHEET 3 OF 3 FOR ALL RAMP NOTES

5/14/99


PAY LIMITS FOR 1 OR 2 CURB RAMPS
(CALCULATE BASED ON NUMBER OF SETS
OF TRUNCATED DOMES)

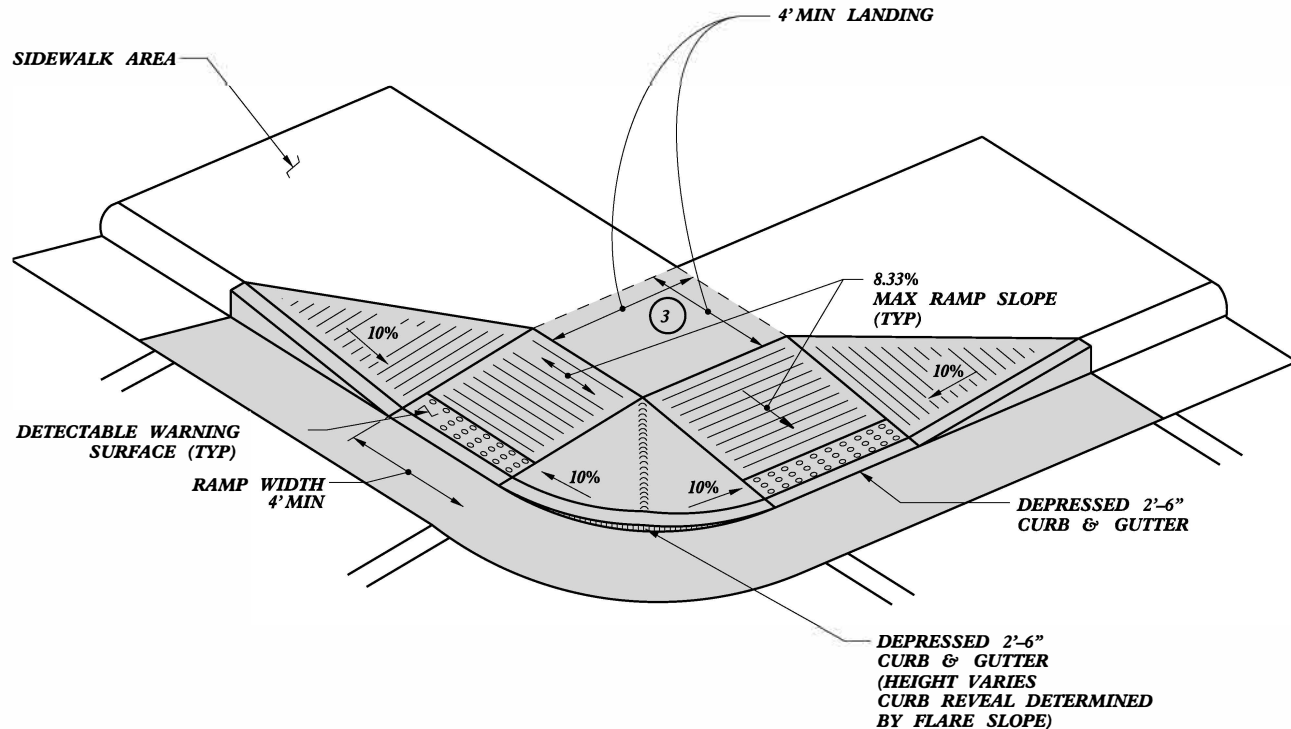


TYPE 4

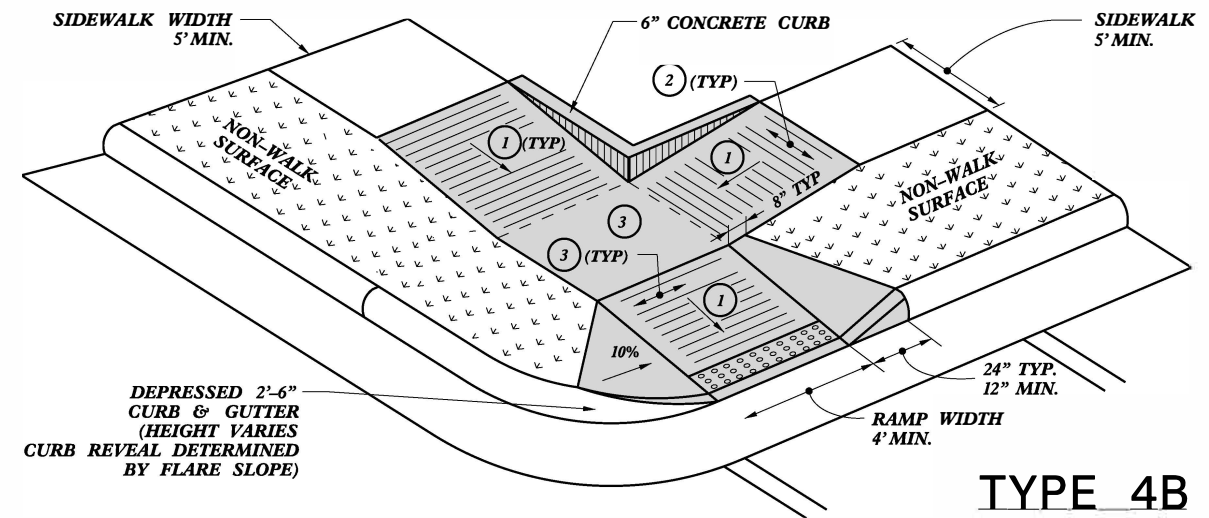

TYPE 4B

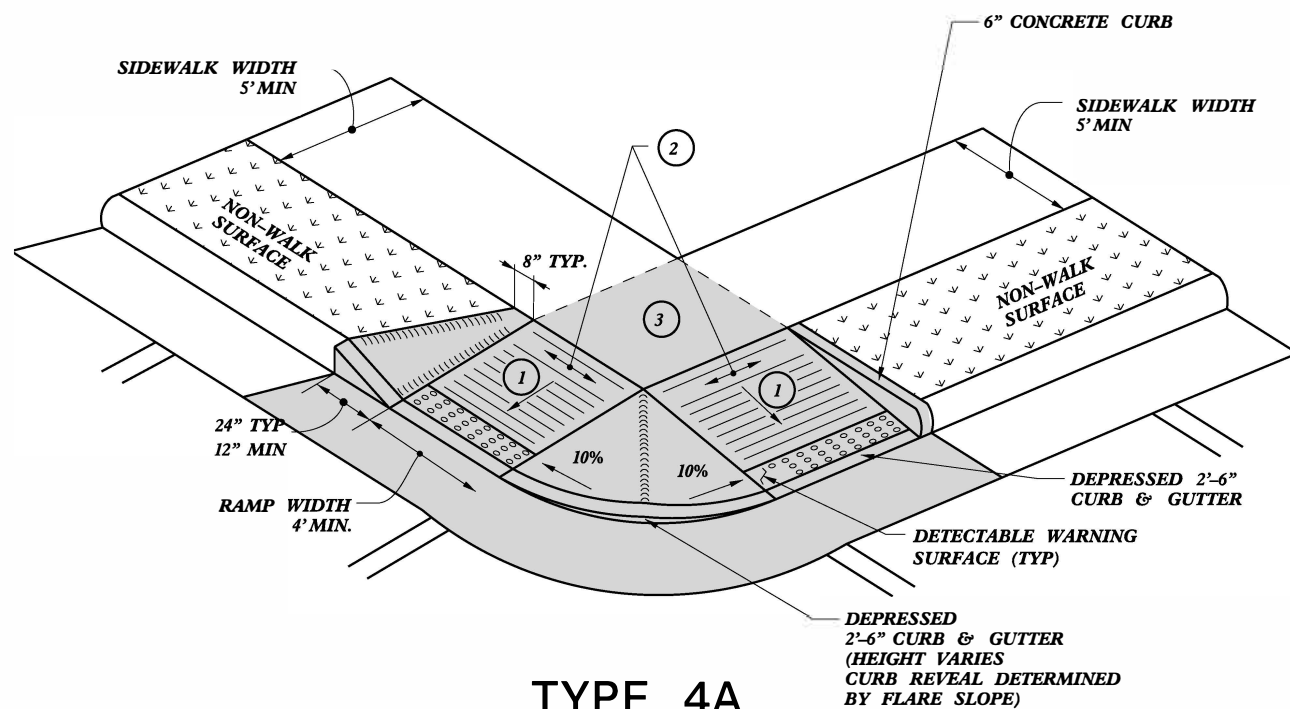

TYPE 4A

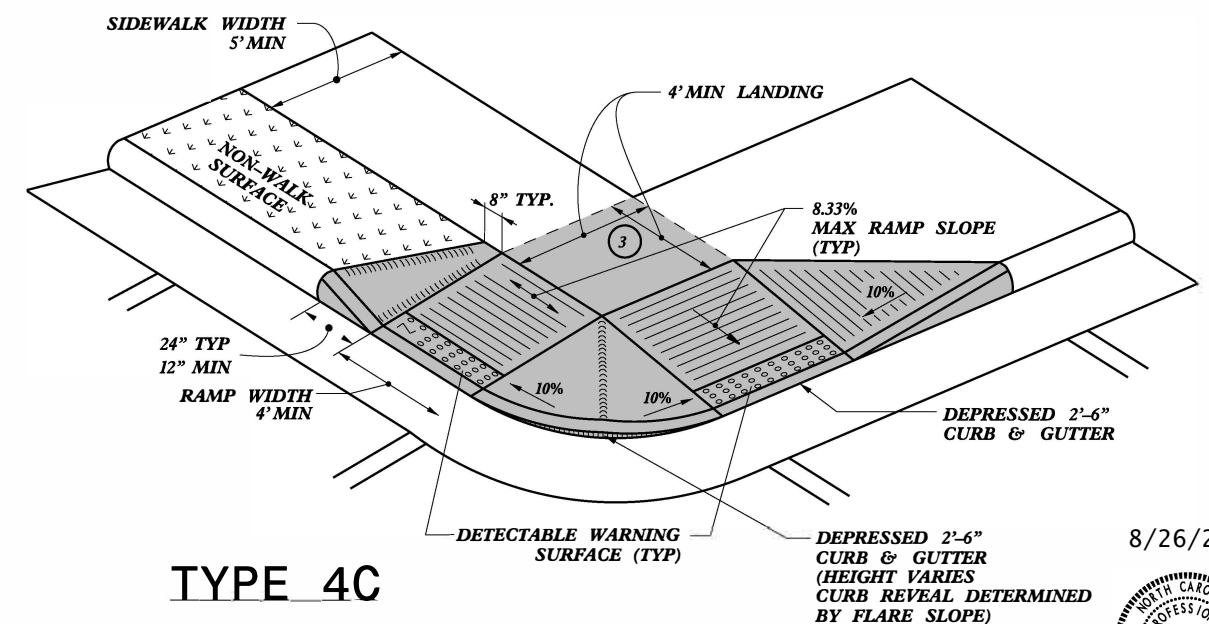

TYPE 4C

8/26/2019



- 1 8.33% (12:1) MAX RAMP SLOPE
- 2 CROSS SLOPE: 2.00%
- 3 CURB RAMPS REQUIRE A (4'-0") MINIMUM LANDING WITH A MAXIMUM CROSS SLOPE AND LONGITUDINAL SLOPE OF 2.00% WHERE PEDESTRIANS PERFORM TURNING MANEUVERS. SLOPE TO DRAIN TO CURB.

DocuSigned by:
J.S. Howerton

CONTRACT STANDARDS
AND DEVELOPMENT UNIT
Office 919-707-6950 FAX 919-250-4119


CURB RAMPS

ORIGINAL BY: J.S. HOWERTON DATE: 7/7/11
 MODIFIED BY: DATE:
 CHECKED BY: DATE:
 FILE SPEC: 3/15/2012CurRam/CurbRampDetails.dwg


REFER TO ROADWAY STANDARD DRAWING NUMBER 848.05 SHEET 3 OF 3 FOR ALL RAMP NOTES

SYSTEMS\CONSTRUCTION\DRAWINGS\2012\CurRam\CurbRampDetails.dwg
 USER: J.S. HOWERTON
 DATE: 8/26/2019 10:00 AM

PAY LIMITS FOR 2 CURB RAMPS
(CALCULATE BASED ON NUMBER OF
SETS OF TRUNCATED DOMES)

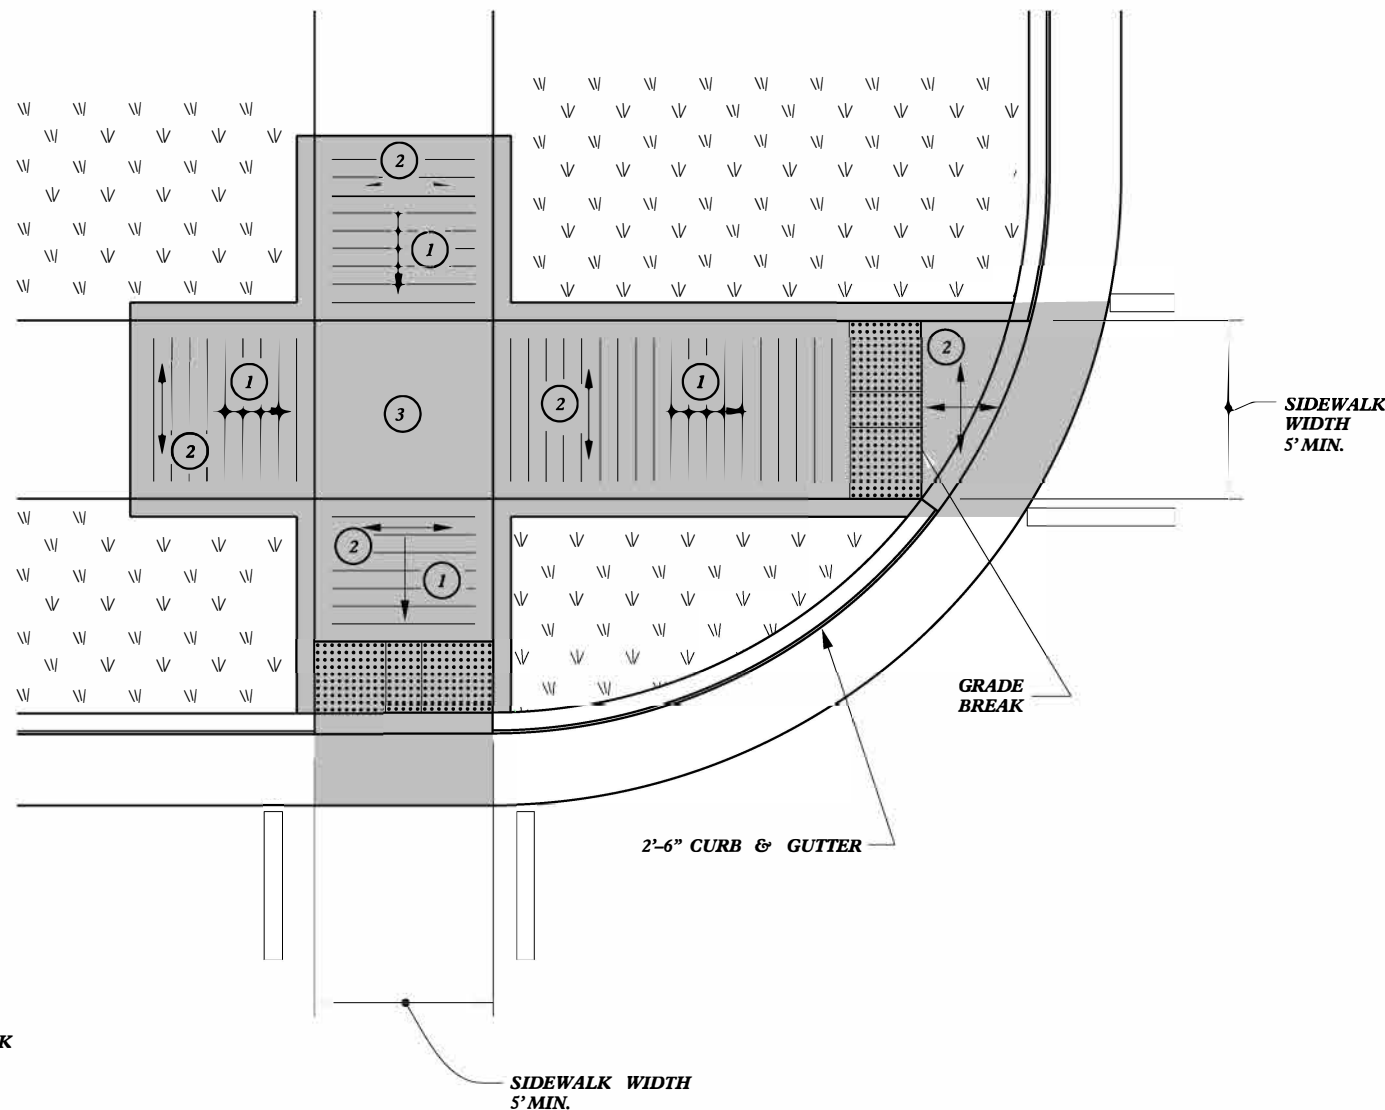

TYPE 5A

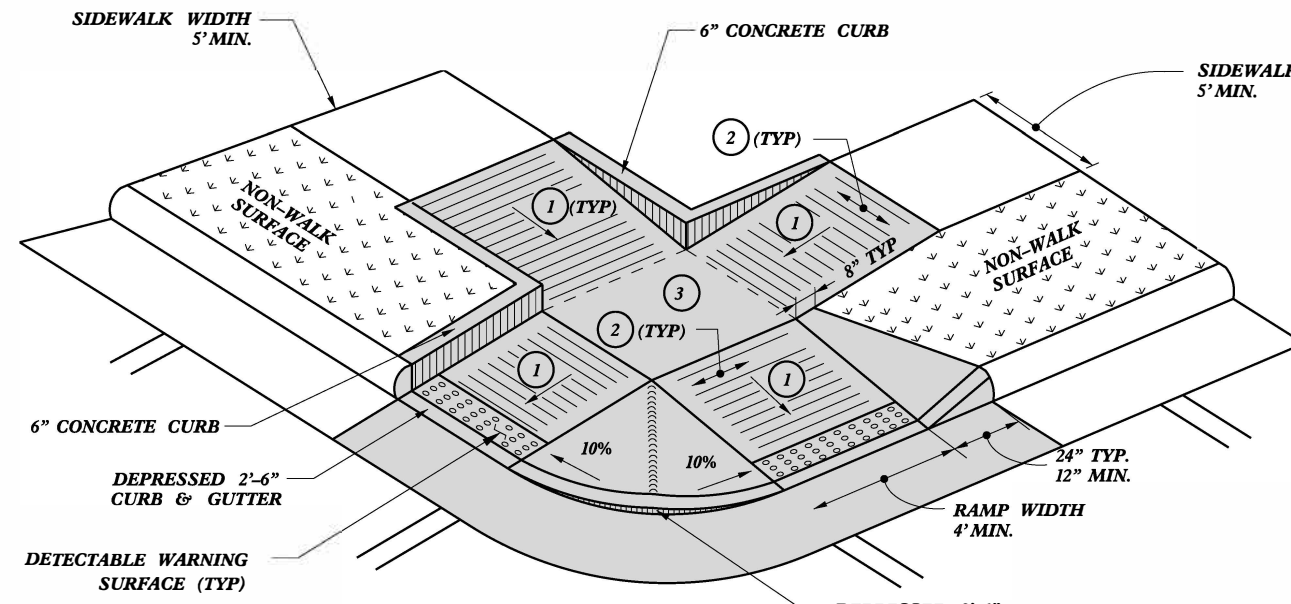

TYPE 5

DEPRESSED 2'-6"
CURB & GUTTER
(HEIGHT VARIES
CURB REVEAL DETERMINED
BY FLARE SLOPE)

- 1 8.33% (12:1) MAX RAMP SLOPE
- 2 CROSS SLOPE: 2.00%
- 3 CURB RAMPS REQUIRE A (4'-0") MINIMUM LANDING WITH A MAXIMUM CROSS SLOPE AND LONGITUDINAL SLOPE OF 2.00% WHERE PEDESTRIANS PERFORM TURNING MANEUVERS. SLOPE TO DRAIN TO CURB.

8/26/2019



DocuSigned by:
Michael S. Howerton


873F3D47D60C45F
CONTRACT STANDARDS
AND DEVELOPMENT UNIT
Office 919-707-6950 FAX 919-250-4119

CURB RAMPS

ORIGINAL BY: J.S. HOWERTON, DATE: 7/7/11
MODIFIED BY: _____ DATE: _____
CHECKED BY: _____ DATE: _____
FILE SPEC: stds/2012CurbRamp/CurbRampDetails.dwg

REFER TO ROADWAY STANDARD DRAWING NUMBER 848.05 SHEET 3 OF 3 FOR ALL RAMP NOTES


5/14/99

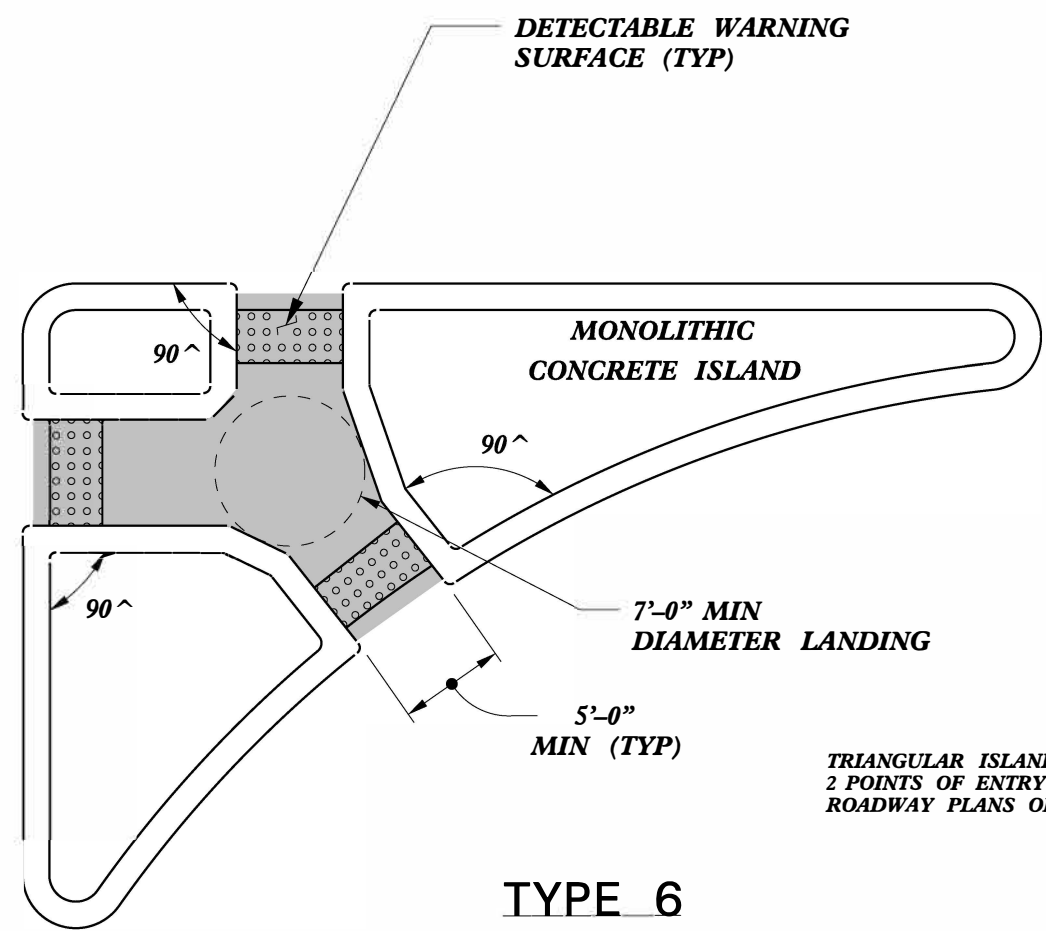


**PAY LIMITS FOR 2 OR 3 CURB RAMPS
(CALCULATE BASED ON NUMBER OF SETS
OF TRUNCATED DOMES)**

TRIANGULAR ISLANDS MAY BE CONSTRUCTED WITH ONLY
2 POINTS OF ENTRY AND EXIT AS SHOWN IN THE
ROADWAY PLANS OR AS DIRECTED BY THE ENGINEER.

**TYPE 6
TRIANGULAR ISLAND
WITH CUT THROUGH**

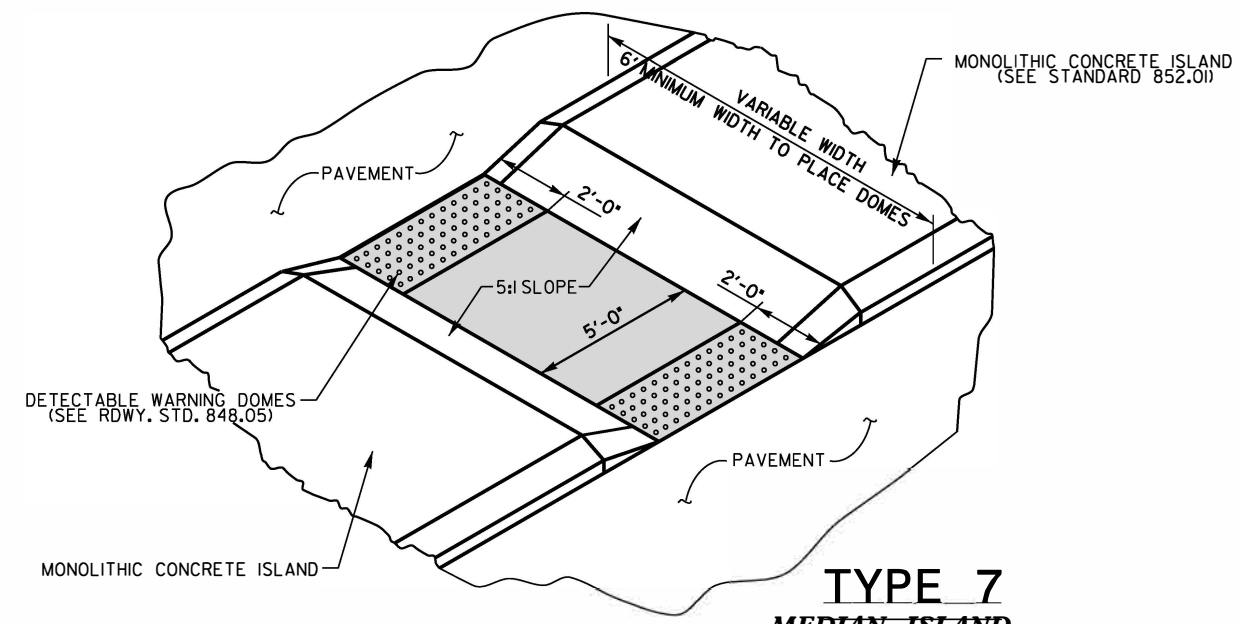

**TYPE 7
MEDIAN ISLAND
WITH CUT THROUGH**

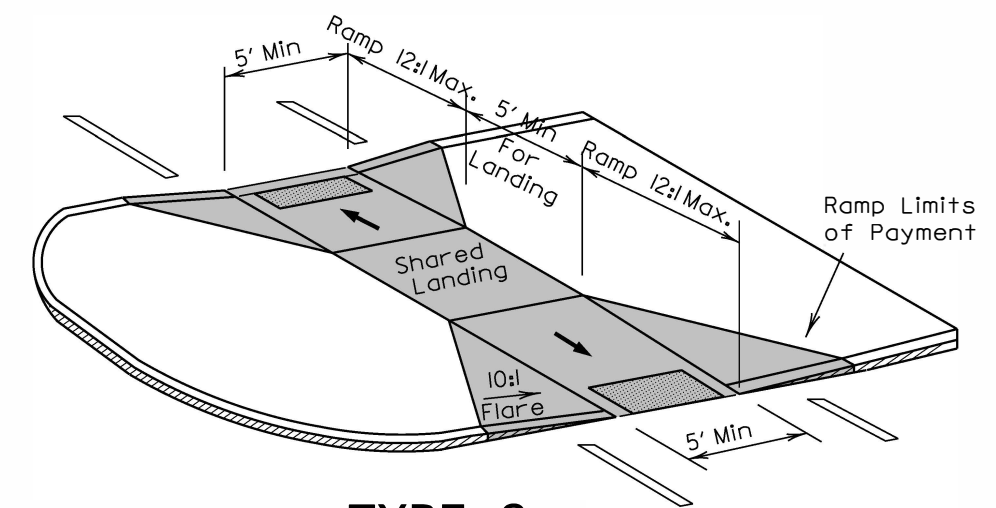

**TYPE 8
MEDIAN ISLAND
CURB RAMPS**

8/26/2019



DocuSigned by:
J.S. Howerton
873F3D17DCDC45F...

CONTRACT STANDARDS AND DEVELOPMENT UNIT	
Office 919-707-6950 FAX 919-250-4119	
CURB RAMPS	
Median or Turn Lane Islands	
ORIGINAL BY: J.S. HOWERTON	DATE: 7/7/11
MODIFIED BY:	DATE:
CHECKED BY:	DATE:
FILE SPEC: stds/2012CurbRamp/CurbRampDetails.dwg	

5/14/99
C:\TEMP\PROJECTS\2012\2012CurbRamp\CurbRampDetails.dwg

PROJECT NO.	SHEET NO.	TOTAL NO.
44918.3.24 (R-5788HG), 44918.3.25 (R-5788HI)	3A	

THERMOPLASTIC AND PAINT QUANTITIES


PROJECT NO	COUNTY	MAP NO	ROUTE	DESCRIPTION	TYP NO	LANES	LANE TYPE	LENGTH		WIDTH	4457000000-N
								MI	FT		TEMPORARY TRAFFIC CONTROL
44918.3.24 (R-5788HG)	Lee	1	DUDLEY AVE. AT S. VANCE ST.	SANFORD - NON SYSTEM		2		1	1		*
TOTAL FOR MAP NO. 1								1			
44918.3.24 (R-5788HG)	Lee	2	S. HORNER BLVD AT WASHINGTON AVENUE	SANFORD		2		1	1		
TOTAL FOR MAP NO. 2								1			
44918.3.24 (R-5788HG)	Lee	3	CHURCH ST. AT S. VANCE ST.	SANFORD - NON SYSTEM		2		1	1		
TOTAL FOR MAP NO. 3								1			
44918.3.24 (R-5788HG)	Lee	4	N. HORNER BLVD AT W. CHISHOLM STREET	SANFORD		2		1	1		
TOTAL FOR MAP NO. 4								1			
44918.3.24 (R-5788HG)	Lee	5	S. HORNER BLVD AT WALL STREET	SANFORD		2		1	1		
TOTAL FOR MAP NO. 5								1			
44918.3.24 (R-5788HG)	Lee	6	S. HORNER BLVD AT ODDFELLOW STREET	SANFORD		2		1	1		
TOTAL FOR MAP NO. 6								1			
44918.3.24 (R-5788HG)	Lee	7	PRICE ST. AT S. VANCE ST.	SANFORD - NON SYSTEM		2		1	1		
TOTAL FOR MAP NO. 7								1			
44918.3.24 (R-5788HG)	Lee	8	DUDLEY AVE. AT 416 DUDLEY AVE.	SANFORD - NON SYSTEM		2		1	1		
TOTAL FOR MAP NO. 8								1			
44918.3.24 (R-5788HG)	Lee	9	N. HORNER BLVD AT GREEN STREET	SANFORD		2		1	1		
TOTAL FOR MAP NO. 9								1			
44918.3.24 (R-5788HG)	Lee	10	S. HORNER BLVD AT W. PEARL STREET	SANFORD		2		1	1		
TOTAL FOR MAP NO. 10								1			
44918.3.24 (R-5788HG)	Lee	11	WALL ST. AT S. VANCE ST.	SANFORD - NON SYSTEM		2		1	1		
TOTAL FOR MAP NO. 11								1			
44918.3.24 (R-5788HG)	Lee	12	S. GULF ST. AT WALL ST.	SANFORD - NON SYSTEM		2		1	1		
TOTAL FOR MAP NO. 12								1			
44918.3.24 (R-5788HG)	Lee	13	SR 1237 (CARTHAGE STREET) AT HILLCREST DRIVE	SANFORD		2		1	1		
TOTAL FOR MAP NO. 13								1			
44918.3.24 (R-5788HG)	Lee	14	GREEN ST. AT N. STEELE ST.	SANFORD - NON SYSTEM		2		1	1		
TOTAL FOR MAP NO. 14								1			
44918.3.24 (R-5788HG)	Lee	15	PEARSON ST. AT S. VANCE ST.	SANFORD - NON SYSTEM		2		1	1		
TOTAL FOR MAP NO. 15								1			
44918.3.24 (R-5788HG)	Lee	16	ODDFELLOW ST. AT CHURCH ST.	SANFORD - NON SYSTEM		2		1	1		
TOTAL FOR MAP NO. 16								1			
44918.3.24 (R-5788HG)	Lee	17	DUDLEY AVE. AT ODDFELLOW ST.	SANFORD - NON SYSTEM		2		1	1		
TOTAL FOR MAP NO. 17								1			
44918.3.24 (R-5788HG)	Lee	18	HAWKINS AVENUE AT E. BUFFALO STREET	SANFORD		2		1	1		
TOTAL FOR MAP NO. 18								1			
44918.3.24 (R-5788HG)	Lee	19	SR 1122 (COURTLAND DRIVE) AT ELM STREET	SANFORD		2		1	1		
TOTAL FOR MAP NO. 19								1			
44918.3.24 (R-5788HG)	Moore	20	VILLAGE GREEN WEST AT CHEROKEE RD	PINEHURST - NON SYSTEM		2		1	1		
TOTAL FOR MAP NO. 20								1			
44918.3.24 (R-5788HG)	Moore	21	SR 1115 (LINDEN RD) AT LINDEN LN.	PINEHURST		2		1	1		
TOTAL FOR MAP NO. 21								1			
44918.3.24 (R-5788HG)	Moore	22	SR 1121 (CHICKEN PLANT RD) AT LINDEN RD.	PINEHURST		2		1	1		
TOTAL FOR MAP NO. 22								1			
44918.3.24 (R-5788HG)	Moore	23	CHINQUAPIN RD AT CHEROKEE RD	PINEHURST - NON SYSTEM		2		1	1		
TOTAL FOR MAP NO. 23								1			
44918.3.24 (R-5788HG)	Moore	24	MAGNOLIA RD AT CHINQUAPIN RD	PINEHURST - NON SYSTEM		2		1	1		
TOTAL FOR MAP NO. 24								1			
44918.3.24 (R-5788HG)	Moore	25	ITTER RD AT CHINQUAPIN RD	PINEHURST - NON SYSTEM		2		1	1		
TOTAL FOR MAP NO. 25								1			
44918.3.24 (R-5788HG)	Moore	26	NC 5 AT RITTER RD.	PINEHURST		2		1	1		
TOTAL FOR MAP NO. 26								1			
44918.3.24 (R-5788HG)	Moore	27	VILLAGE GREEN WEST AT THEATER BUILDING	PINEHURST - NON SYSTEM		2		1	1		
TOTAL FOR MAP NO. 27								1			
44918.3.24 (R-5788HG)	Moore	28	MARKET SQUARE AT DOGWOOD RD	PINEHURST - NON SYSTEM		2		1	1		
TOTAL FOR MAP NO. 28								1			
44918.3.24 (R-5788HG)	Moore	29	CHEROKEE RD AT GIVEN LIBRARY	PINEHURST - NON SYSTEM		2		1	1		
TOTAL FOR MAP NO. 29								1			
44918.3.24 (R-5788HG)	Moore	30	SR 1848 (PENNSYLVANIA AVE) AND STEPHENS ST	SOUTHERN PINES		2		1	1		
TOTAL FOR MAP NO. 30								1			
TOTAL FOR PROJ NO. 44918.3.24 (R-5788HG)								30			1.000
44918.3.25 (R-5788HI)	Moore	31	NC 690 AT ALMA ST.	VASS		2		1	1		*
TOTAL FOR MAP NO. 31								1			
44918.3.25 (R-5788HI)	Moore	32	NC 690 AT NORTH AVENUE	VASS		2		1	1		
TOTAL FOR MAP NO. 32								1			
TOTAL FOR PROJ NO. 44918.3.25 (R-5788HI)								2			1.000
GRAND TOTAL								32			1.000

PROJECT LOCATION MAP

LEE COUNTY


REVISIONS

13-MAR-2023 10:56 Z:\p\du\moores\5788HG-HI\ADA_Cur-6_Romps\1\09\Intersections_map.dgn

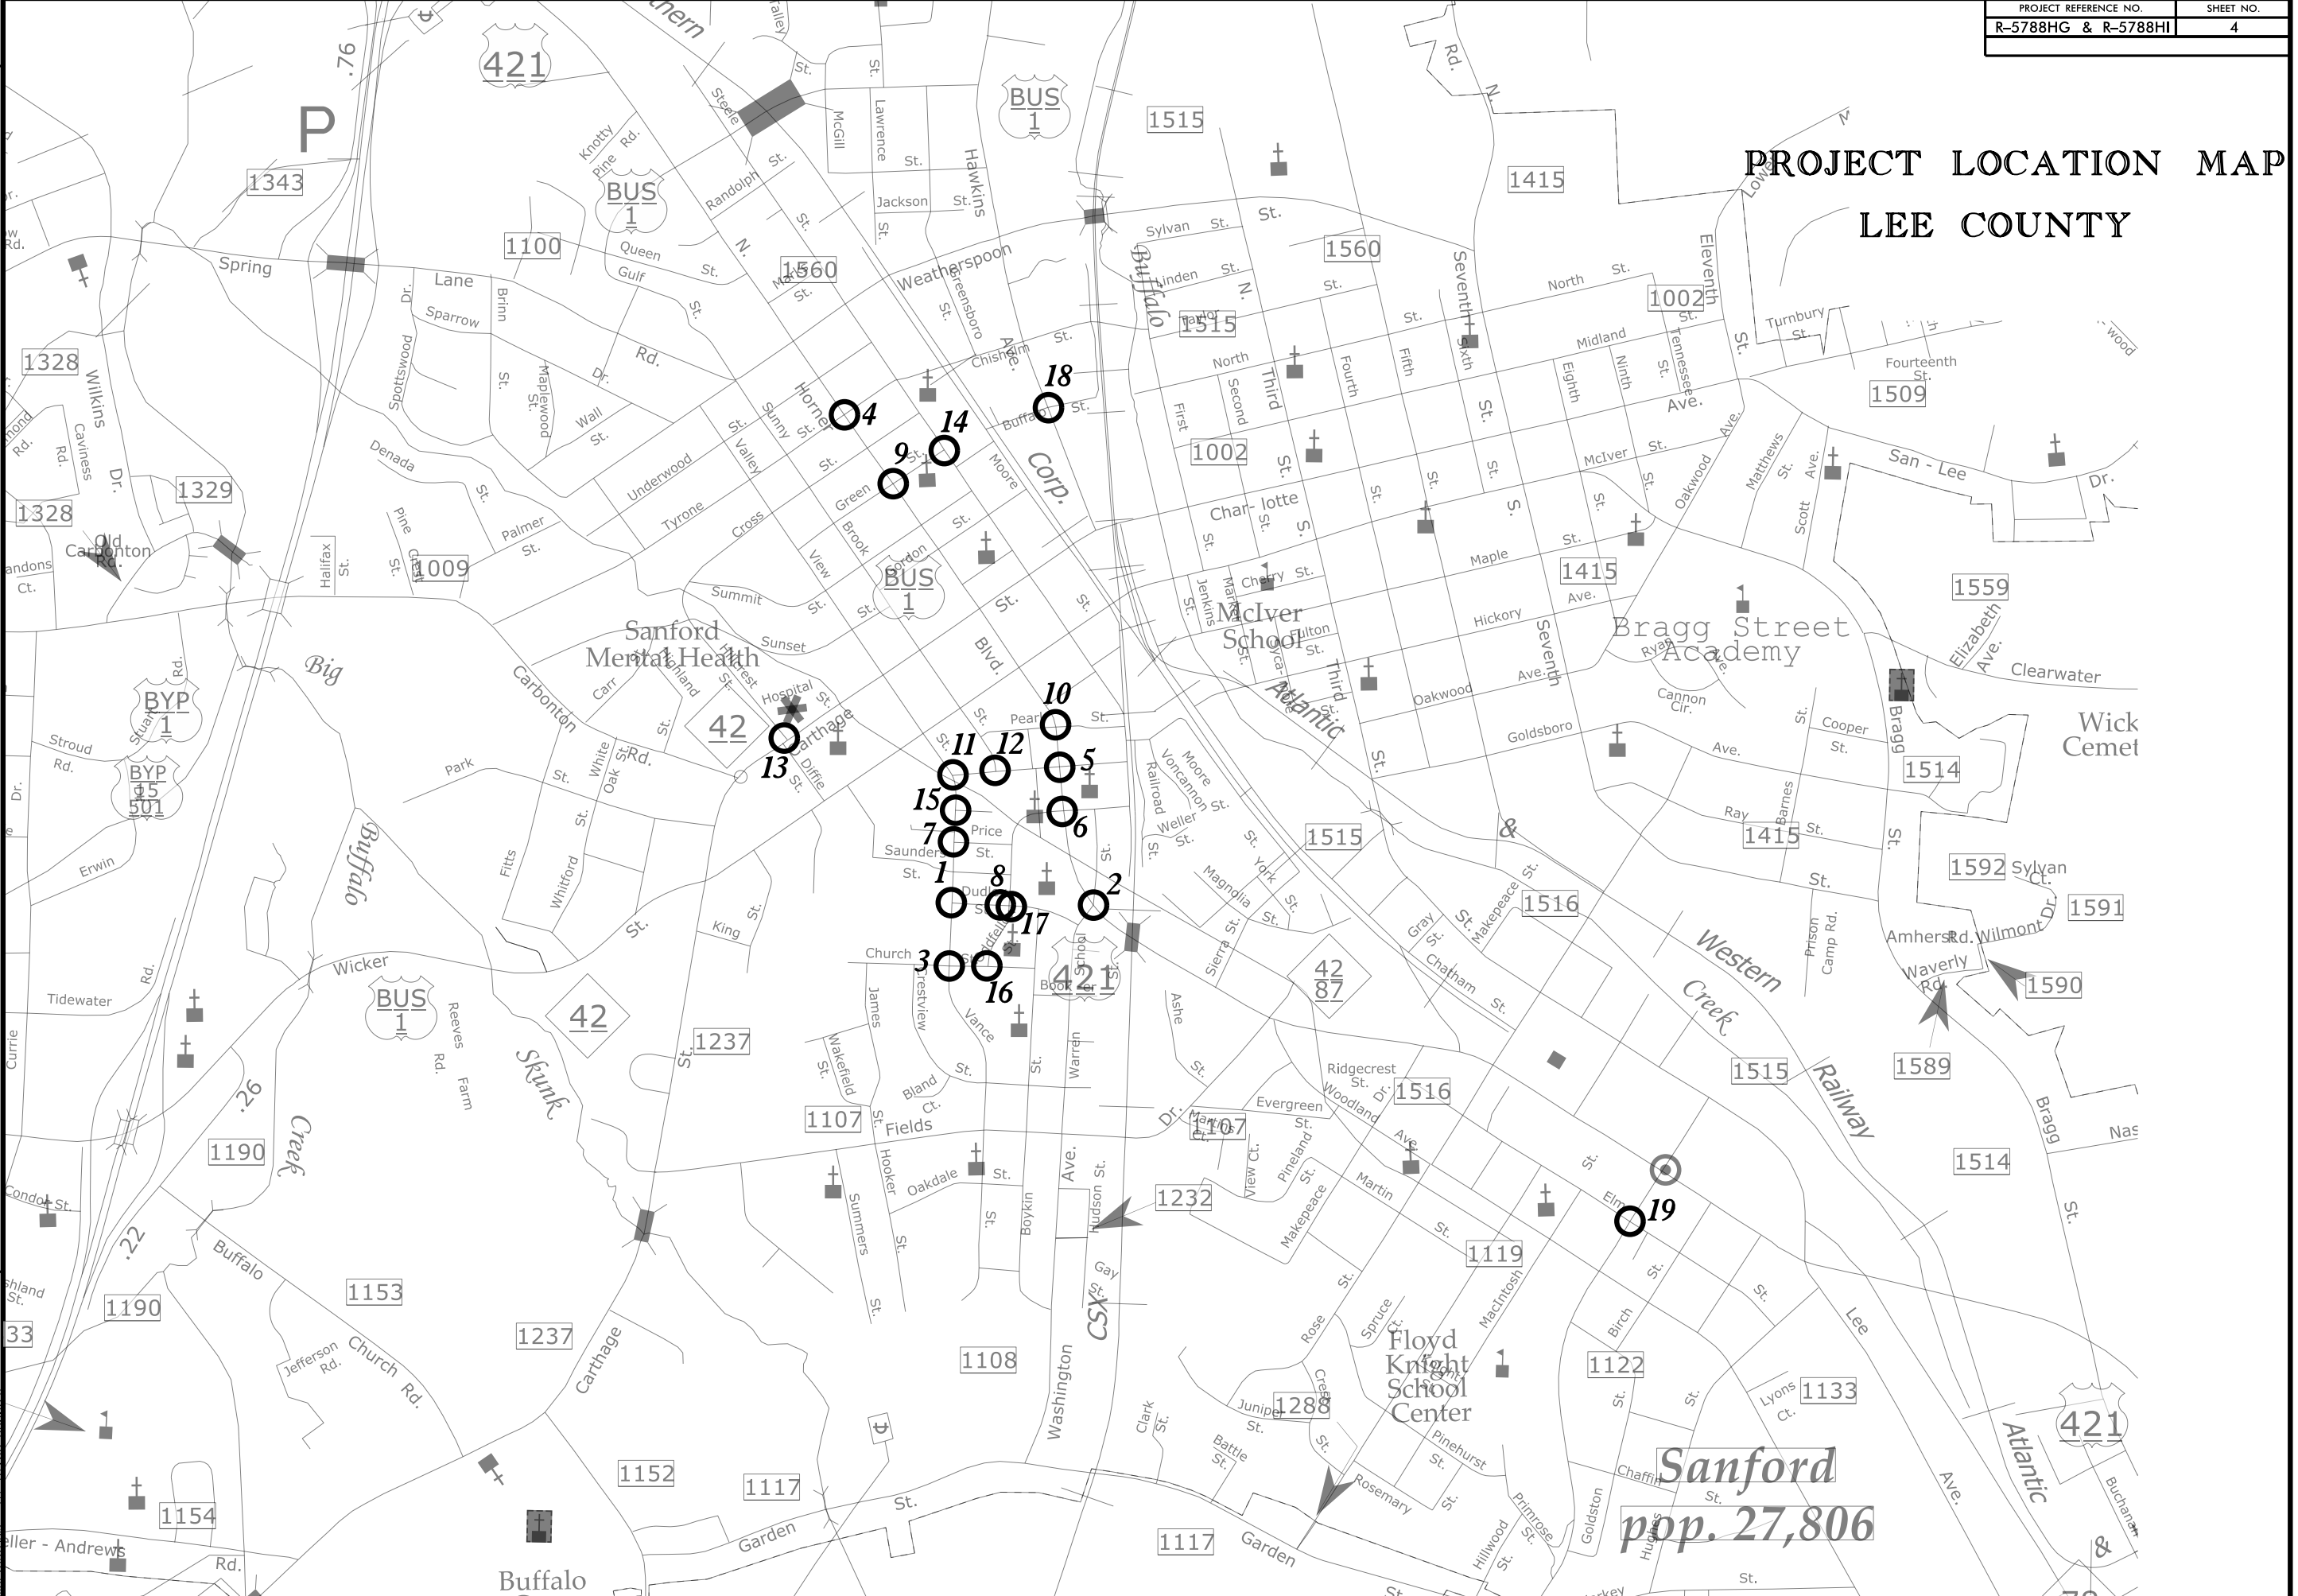

PROJECT LOCATION MAP MOORE COUNTY

REVISIONS

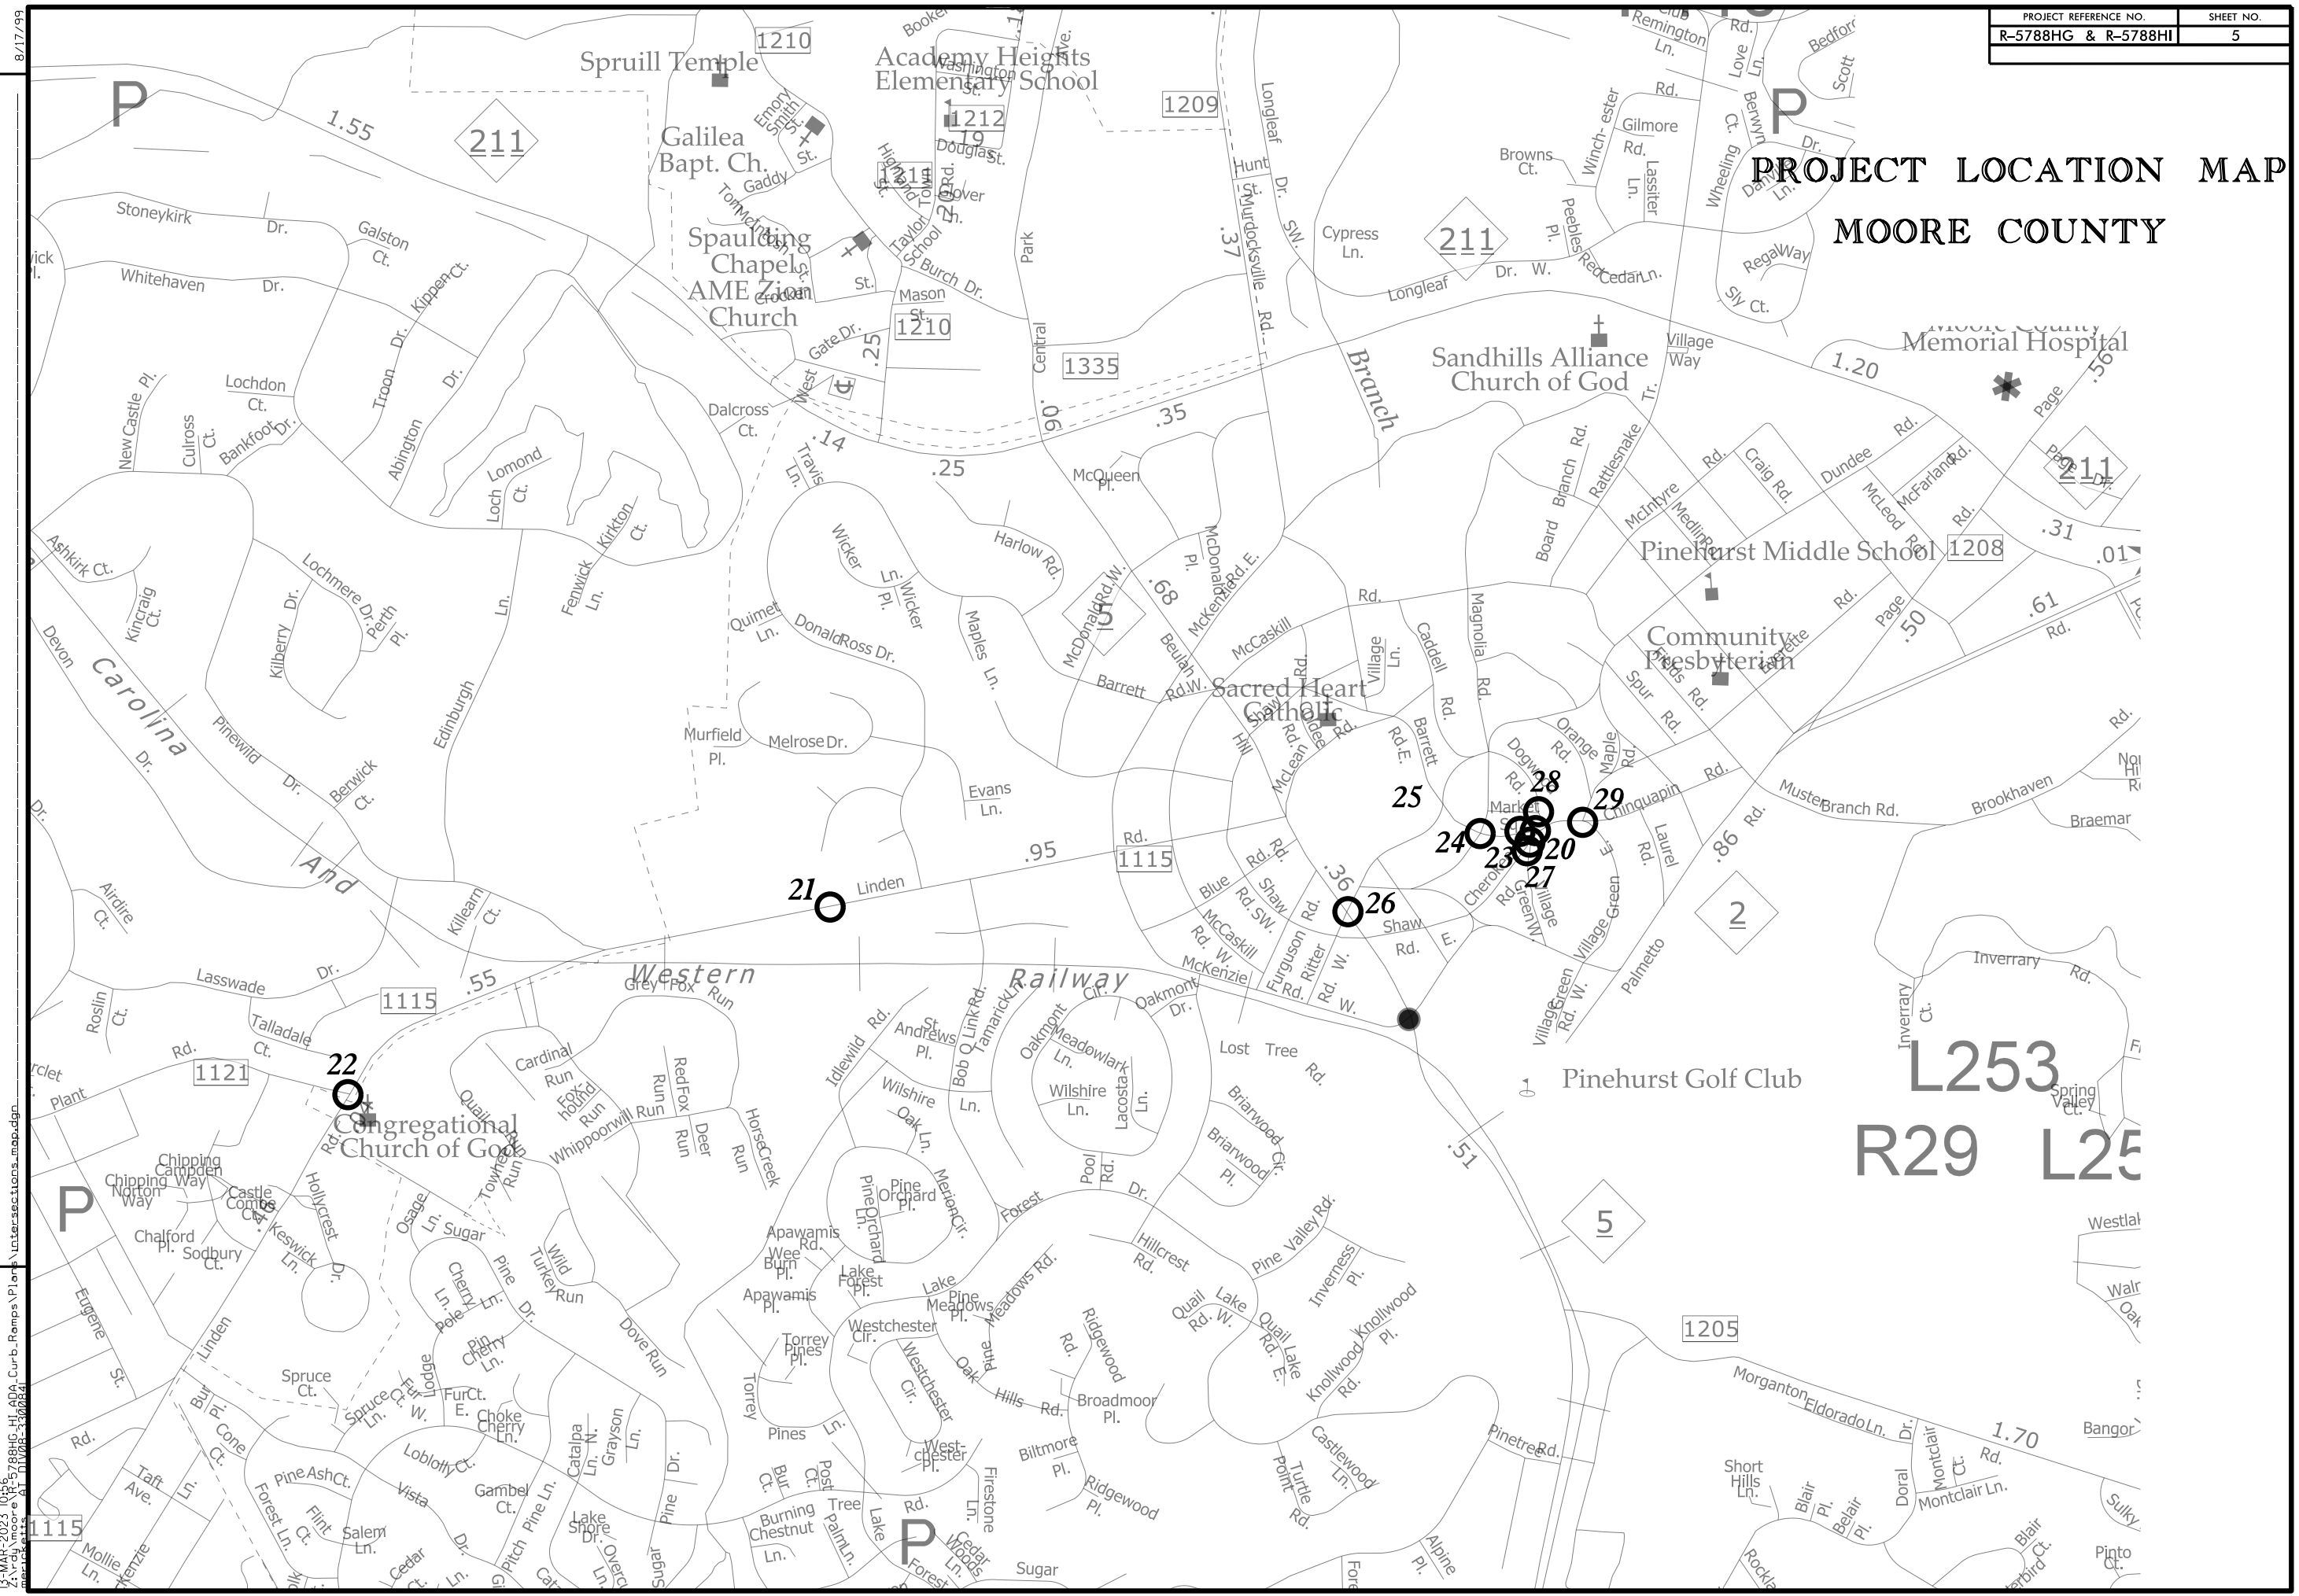


L253 R29 L25

13-MAR-2023 10:56
 Z:\n-du\moore\13-5788HG-HI\ADA_Cur-b_Romps\13-5788HG-HI\intersections.map.dgn
 8/17/99

PROJECT LOCATION MAP


MOORE COUNTY

REVISIONS
 13-MAR-2023 10:56
 Z:\1-01\moore\13-5788HG-HI\ADA-Cur-6-Remps\1\ore\intersections.map.dgn
 msc:etx

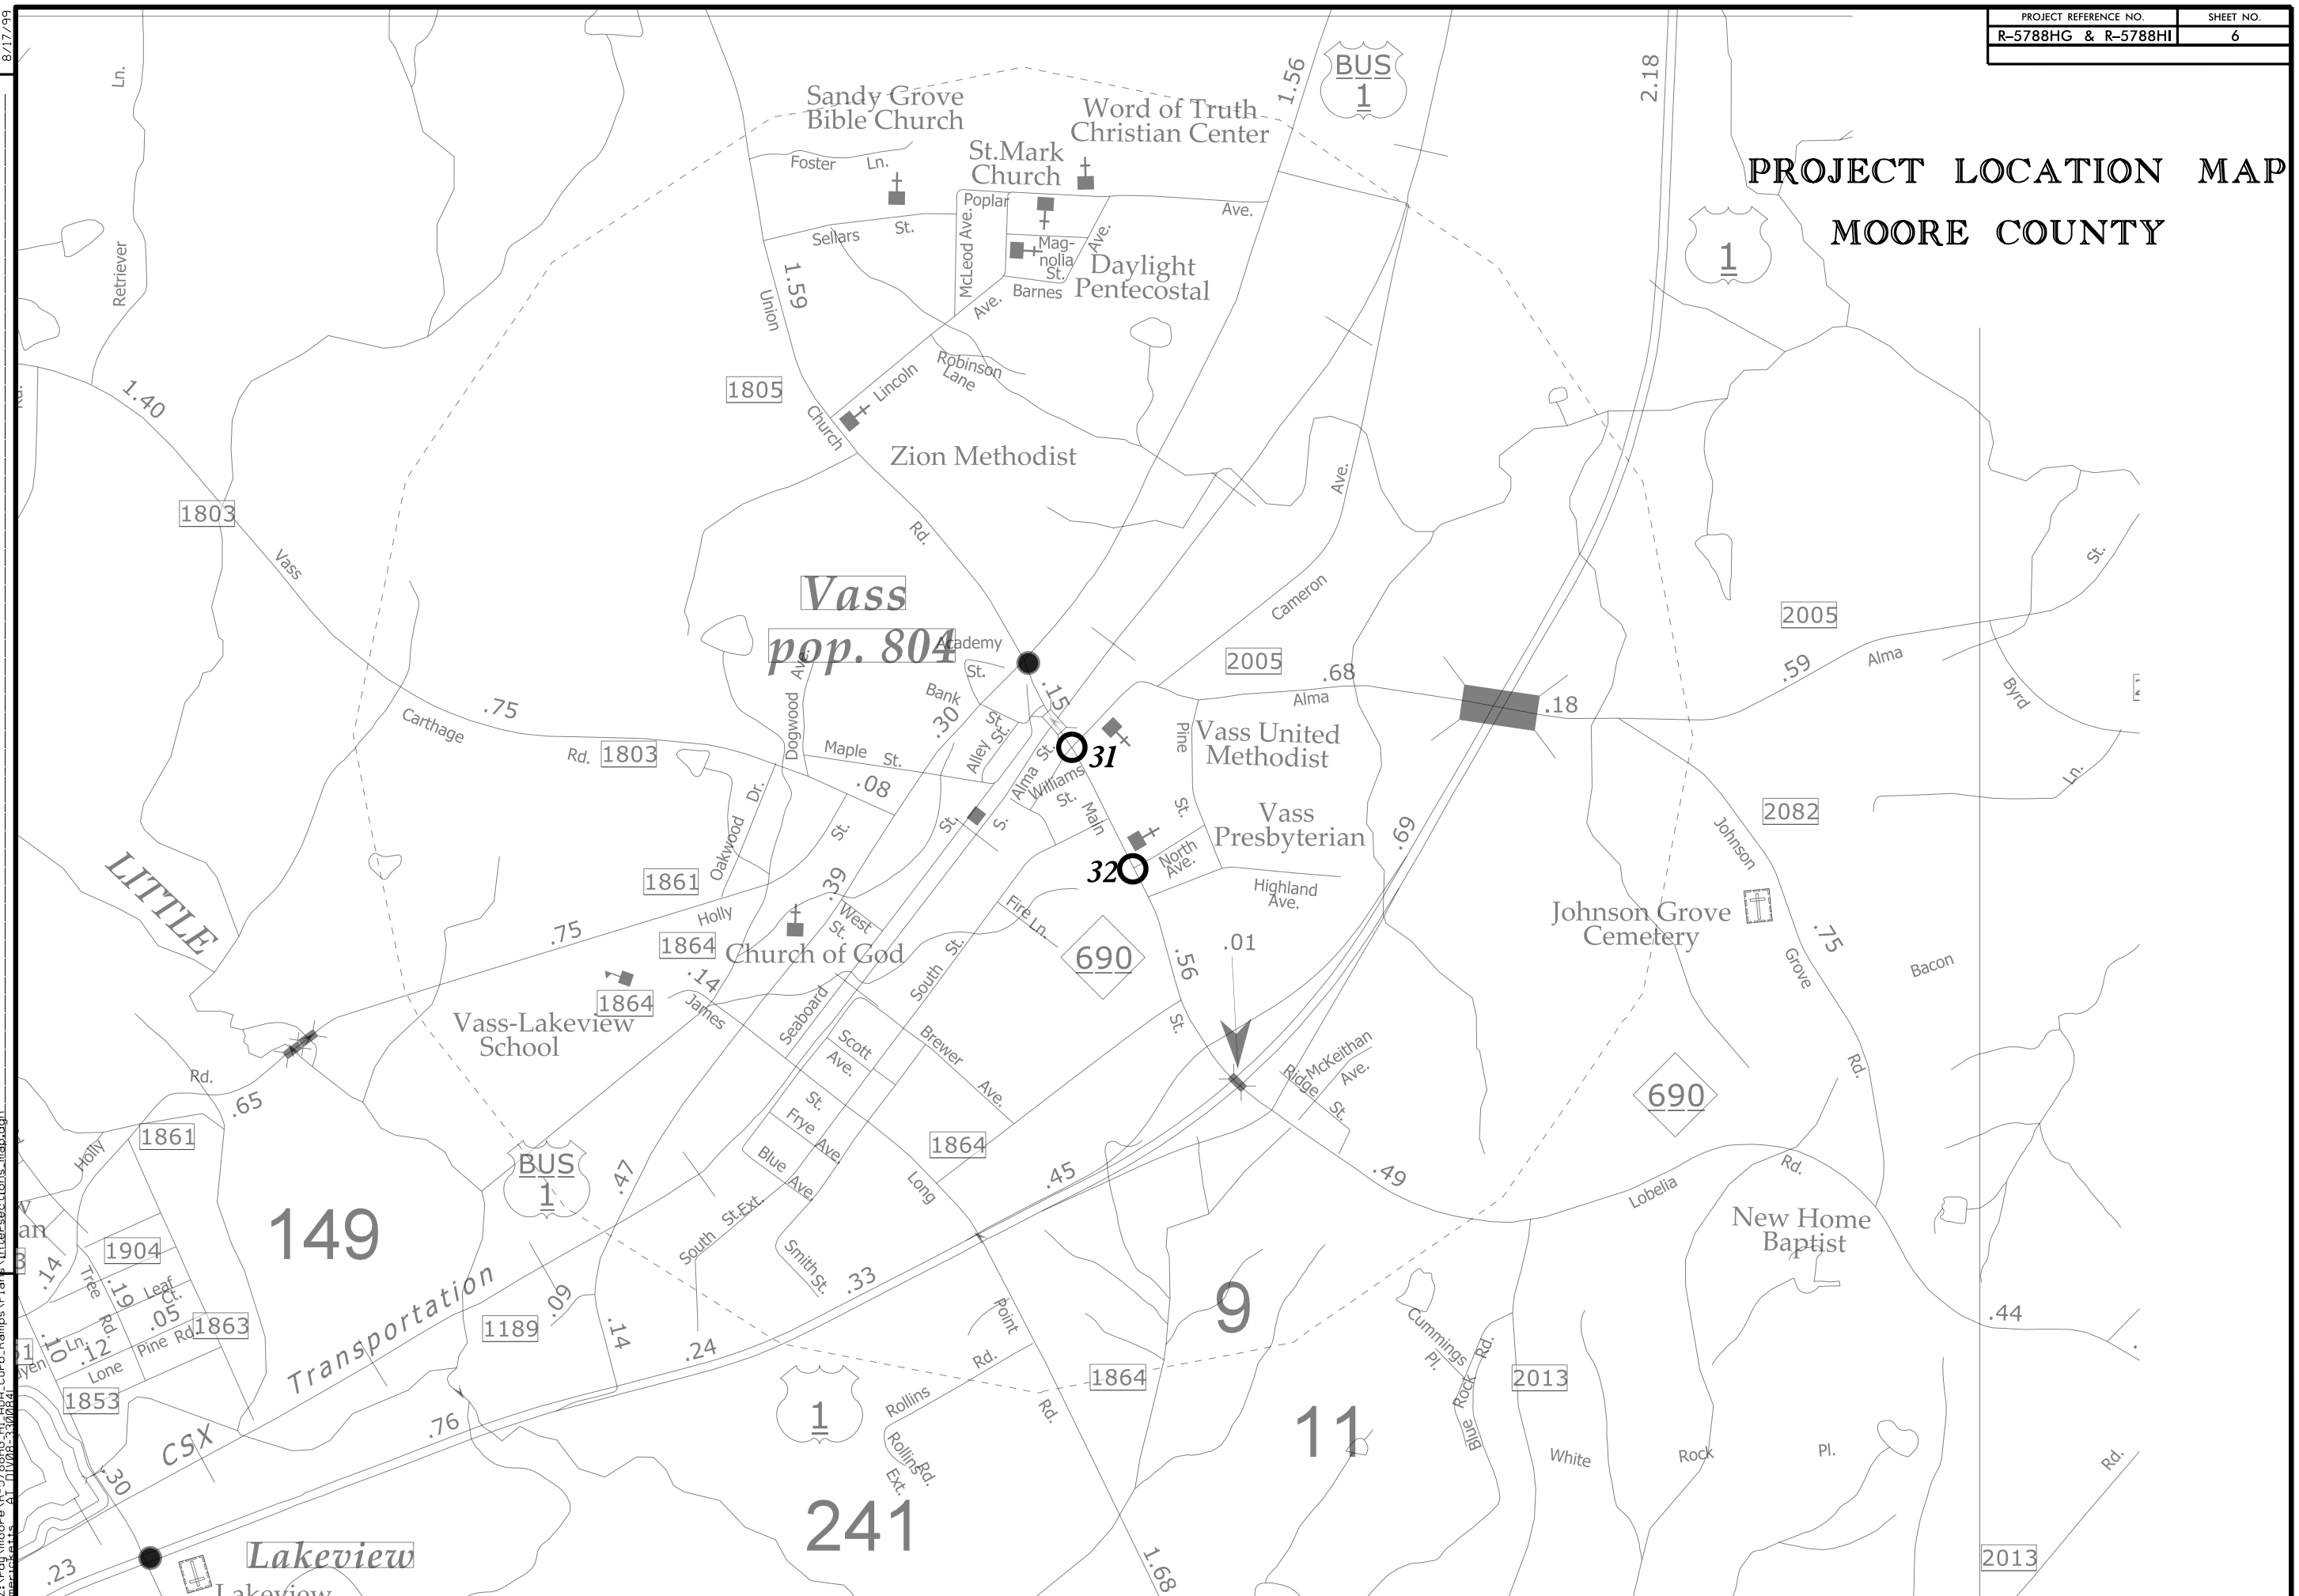

PROJECT REFERENCE NO.	SHEET NO.
R-5788HG	7
RW SHEET NO.	

MAP #1

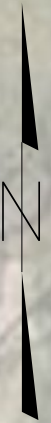

Dudley Avenue

NEW CURB RAMP

REMOVE AND REPLACE CURB RAMPS

S. Vance St.

Dudley Avenue

REVISIONS

09-JAN-2023 16:12
 Z:\v-dj\moore\AR-5788HG-HI_60A_Curb_Ramps\PI\ar-5788HG-HI_psh.dgn
 8/17/99

PROJECT REFERENCE NO.	SHEET NO.
R-5788HG	8
RW SHEET NO.	

MAP #2



S. Horner Blvd

Washington Avenue

REMOVE AND REPLACE CURB RAMPS

Washington Avenue

S. Horner Blvd



REVISIONS

09-JAN-2023 16:14
 Z:\-du\vinore\AR-5788HG-HI-ADA-Curb_Ramps\PI\ar-5788HG-HI_psh.dgn
 8/17/99



PROJECT REFERENCE NO.	SHEET NO.
R-5788HG	9
RW SHEET NO.	

MAP #3

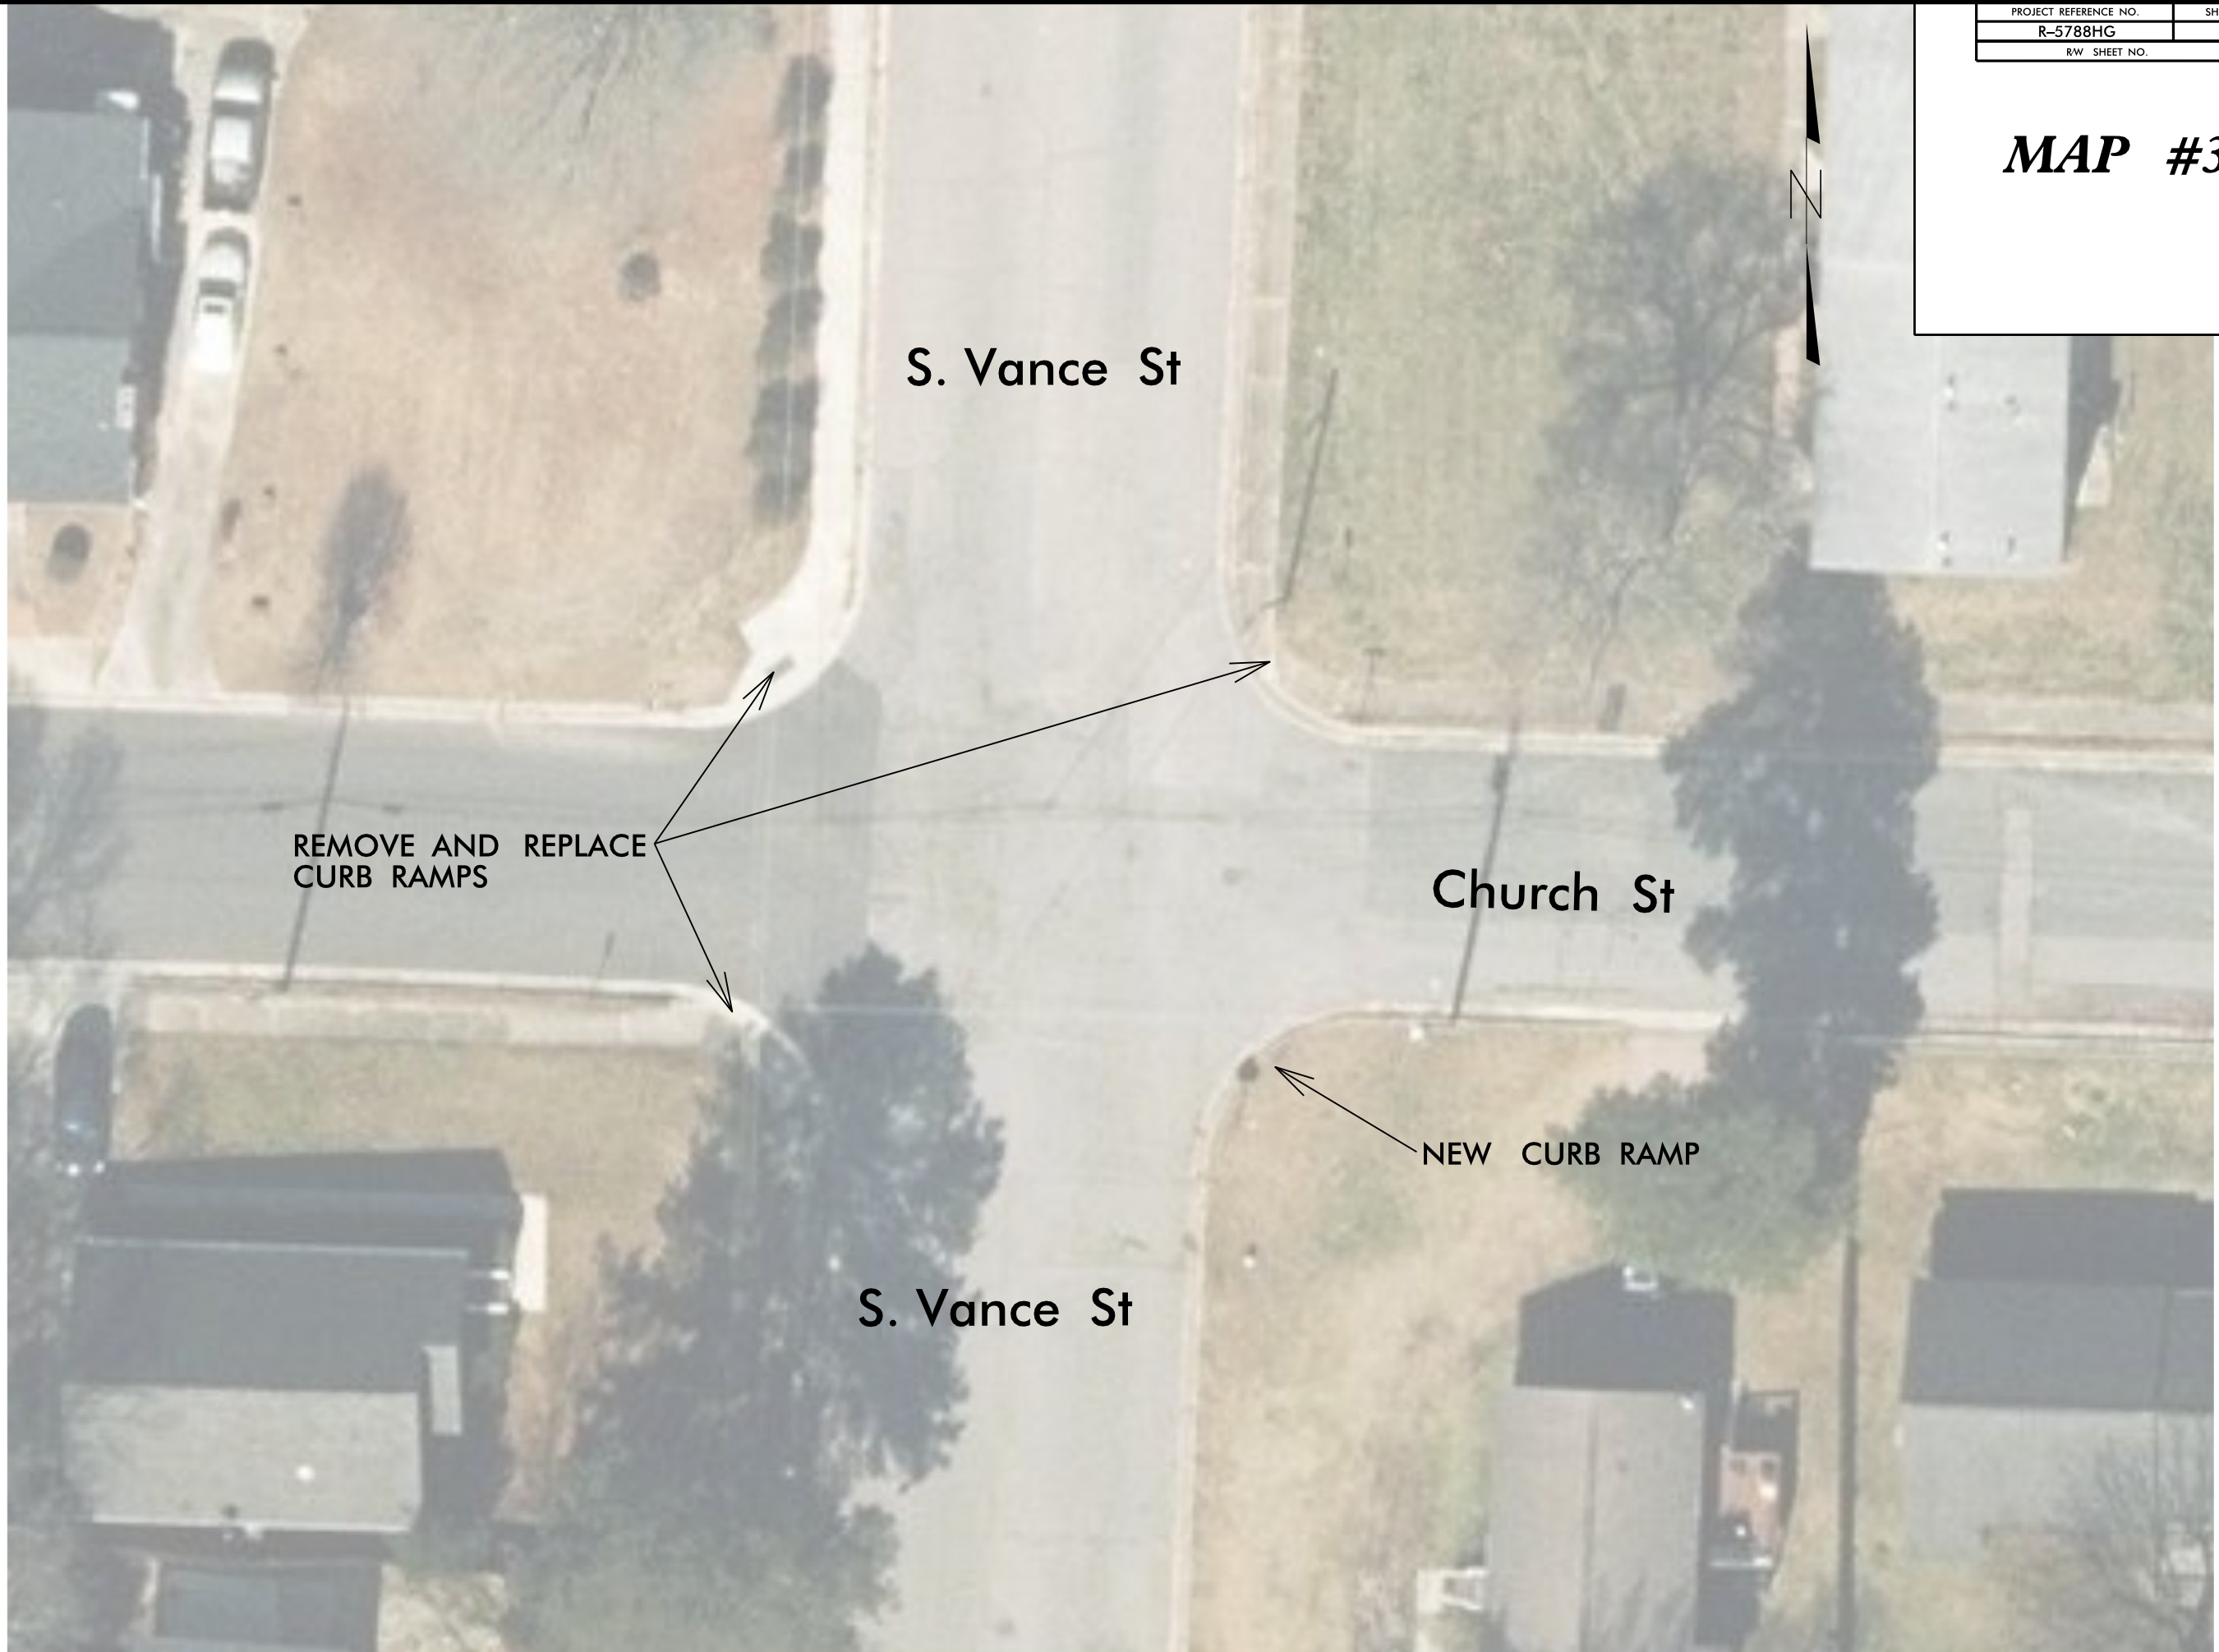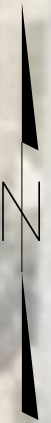

S. Vance St

Church St

S. Vance St

REMOVE AND REPLACE
CURB RAMPS


NEW CURB RAMP

REVISIONS

09-JAN-2023 16:16
 Z:\-du\moore\AR-5788HG-HI_60A_Curb_Ramps\PI\ar-5788HG-HI_psh.dgn
 8/17/99

PROJECT REFERENCE NO.	SHEET NO.
R-5788HG	10
RW SHEET NO.	

MAP #4

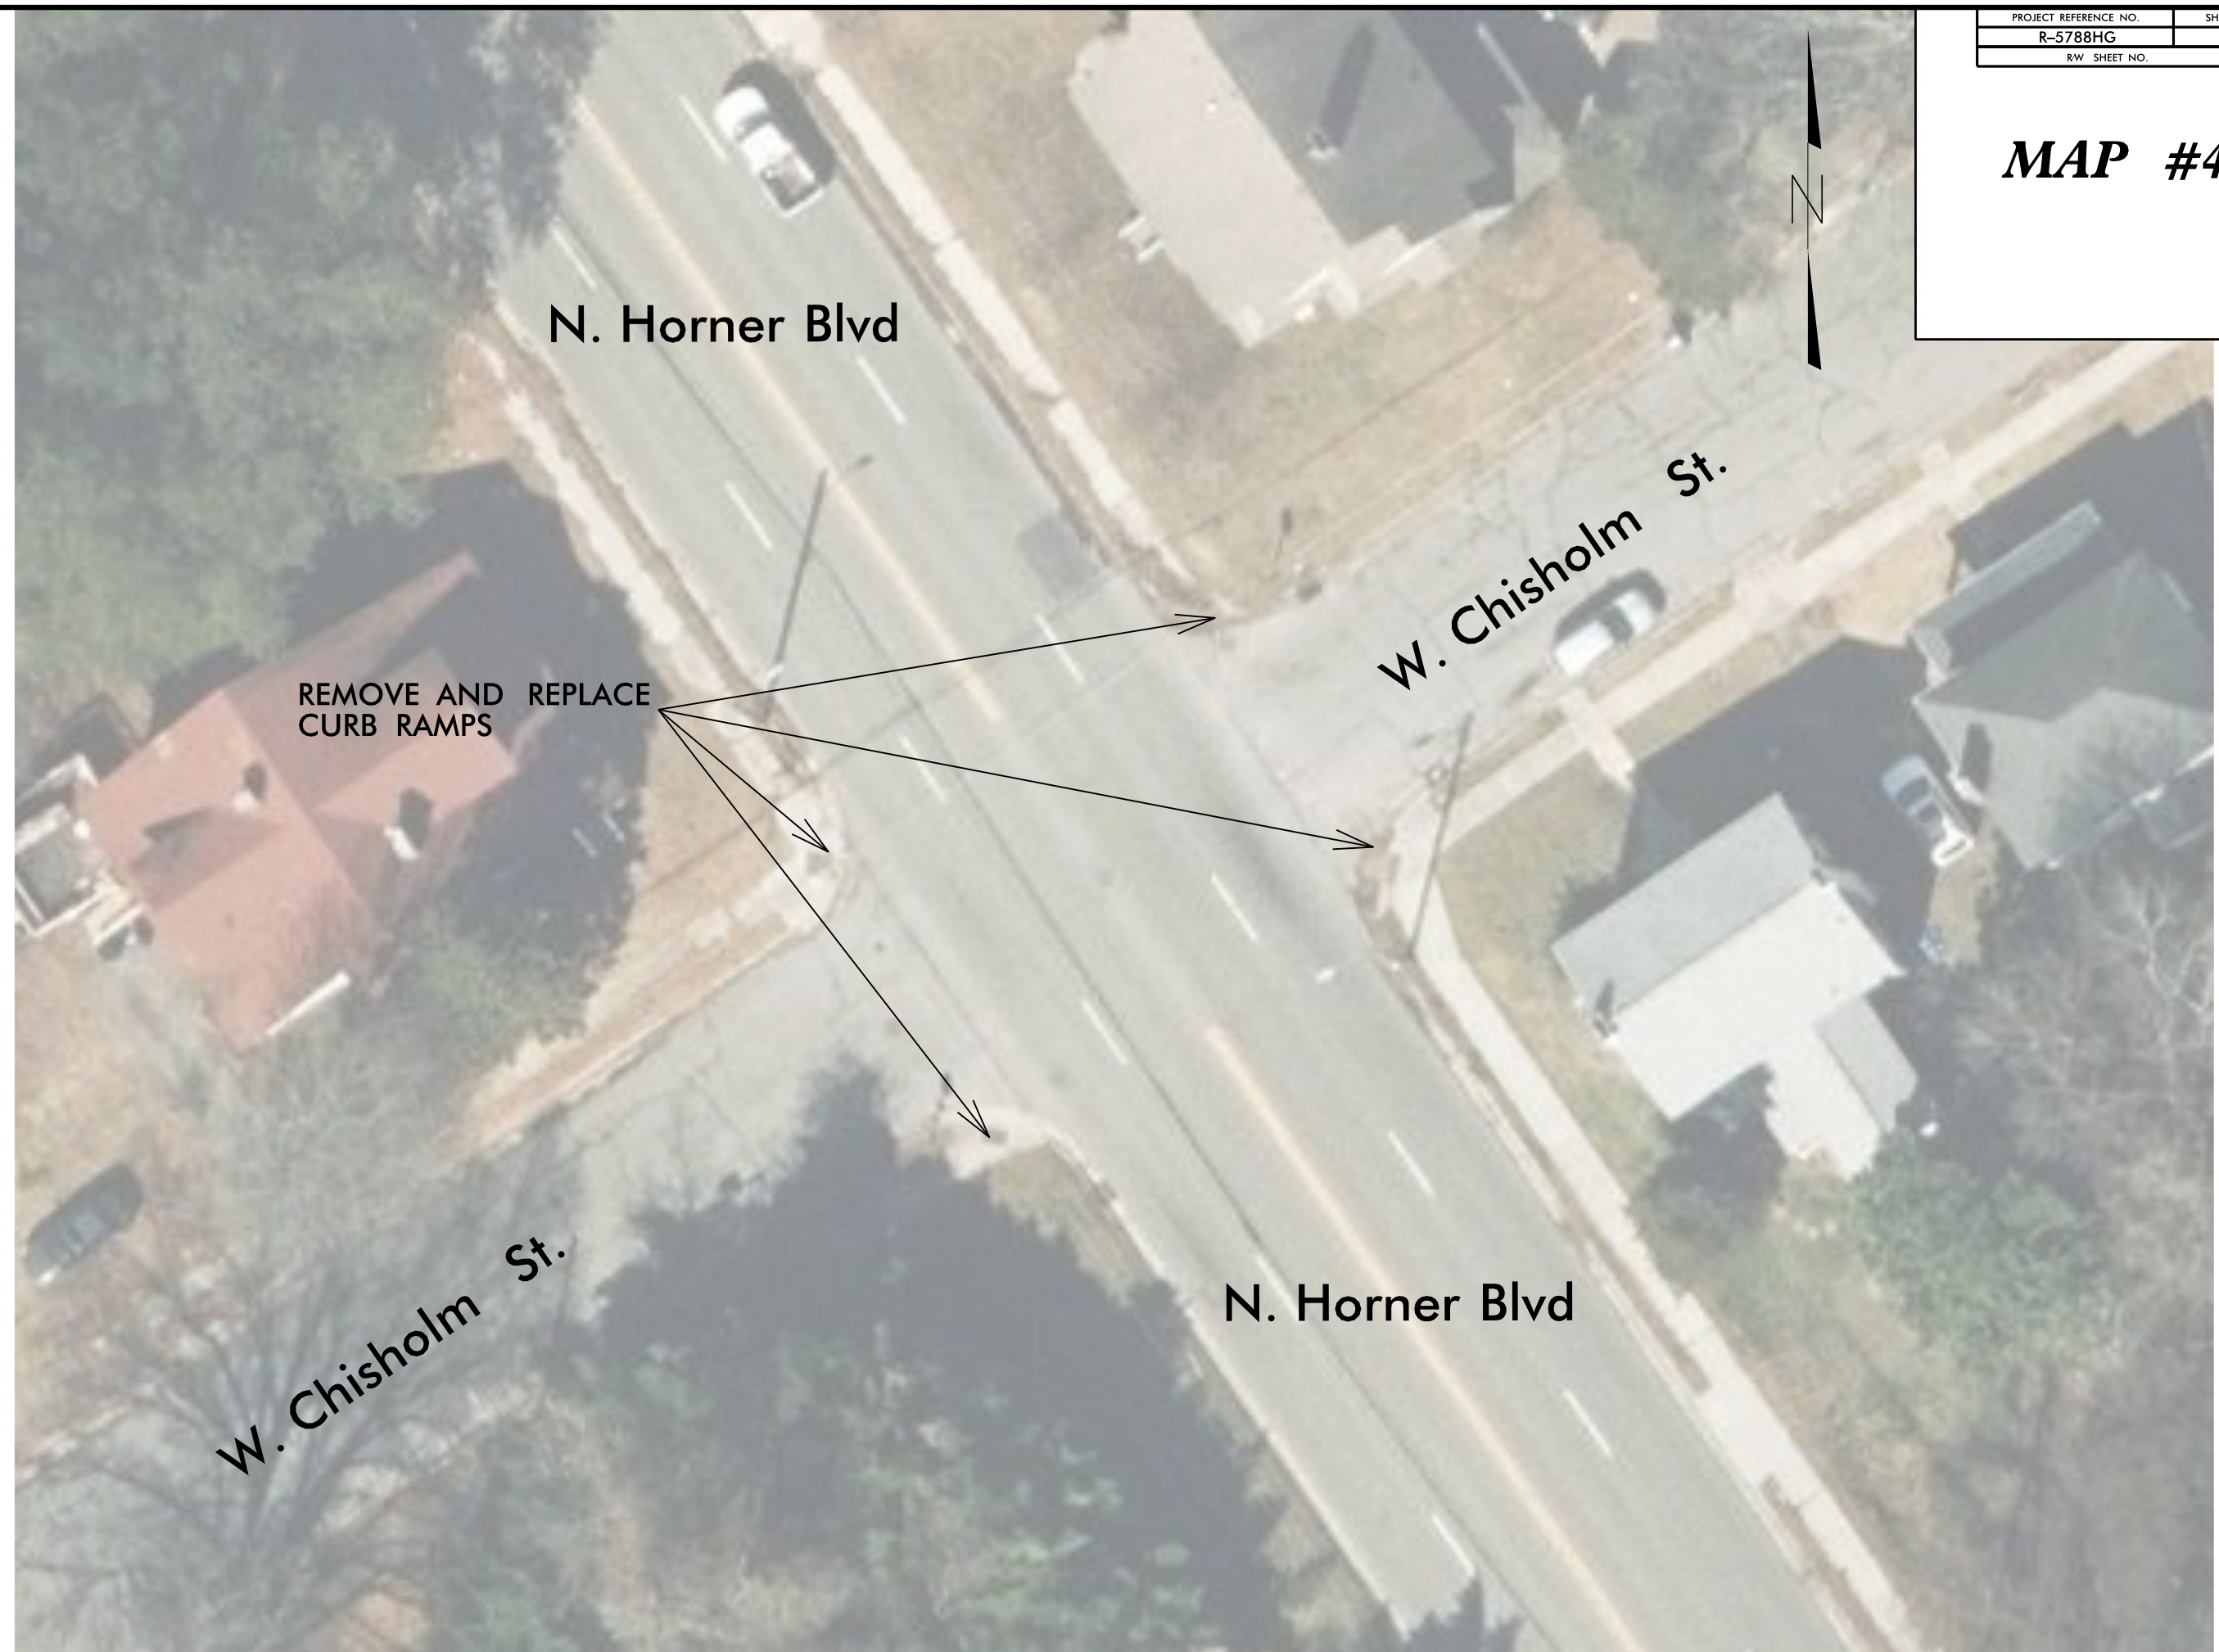

N. Horner Blvd

W. Chisholm St.

REMOVE AND REPLACE
CURB RAMPS

W. Chisholm St.


N. Horner Blvd

REVISIONS

09-JAN-2023 16:19
 Z:\-du\moore\AR-5788HG-HI_60A-Curb_Ramps\PI\ar-5788HG-HI_psh.dgn
 8/17/99

PROJECT REFERENCE NO.	SHEET NO.
R-5788HG	11
RW SHEET NO.	

MAP #5

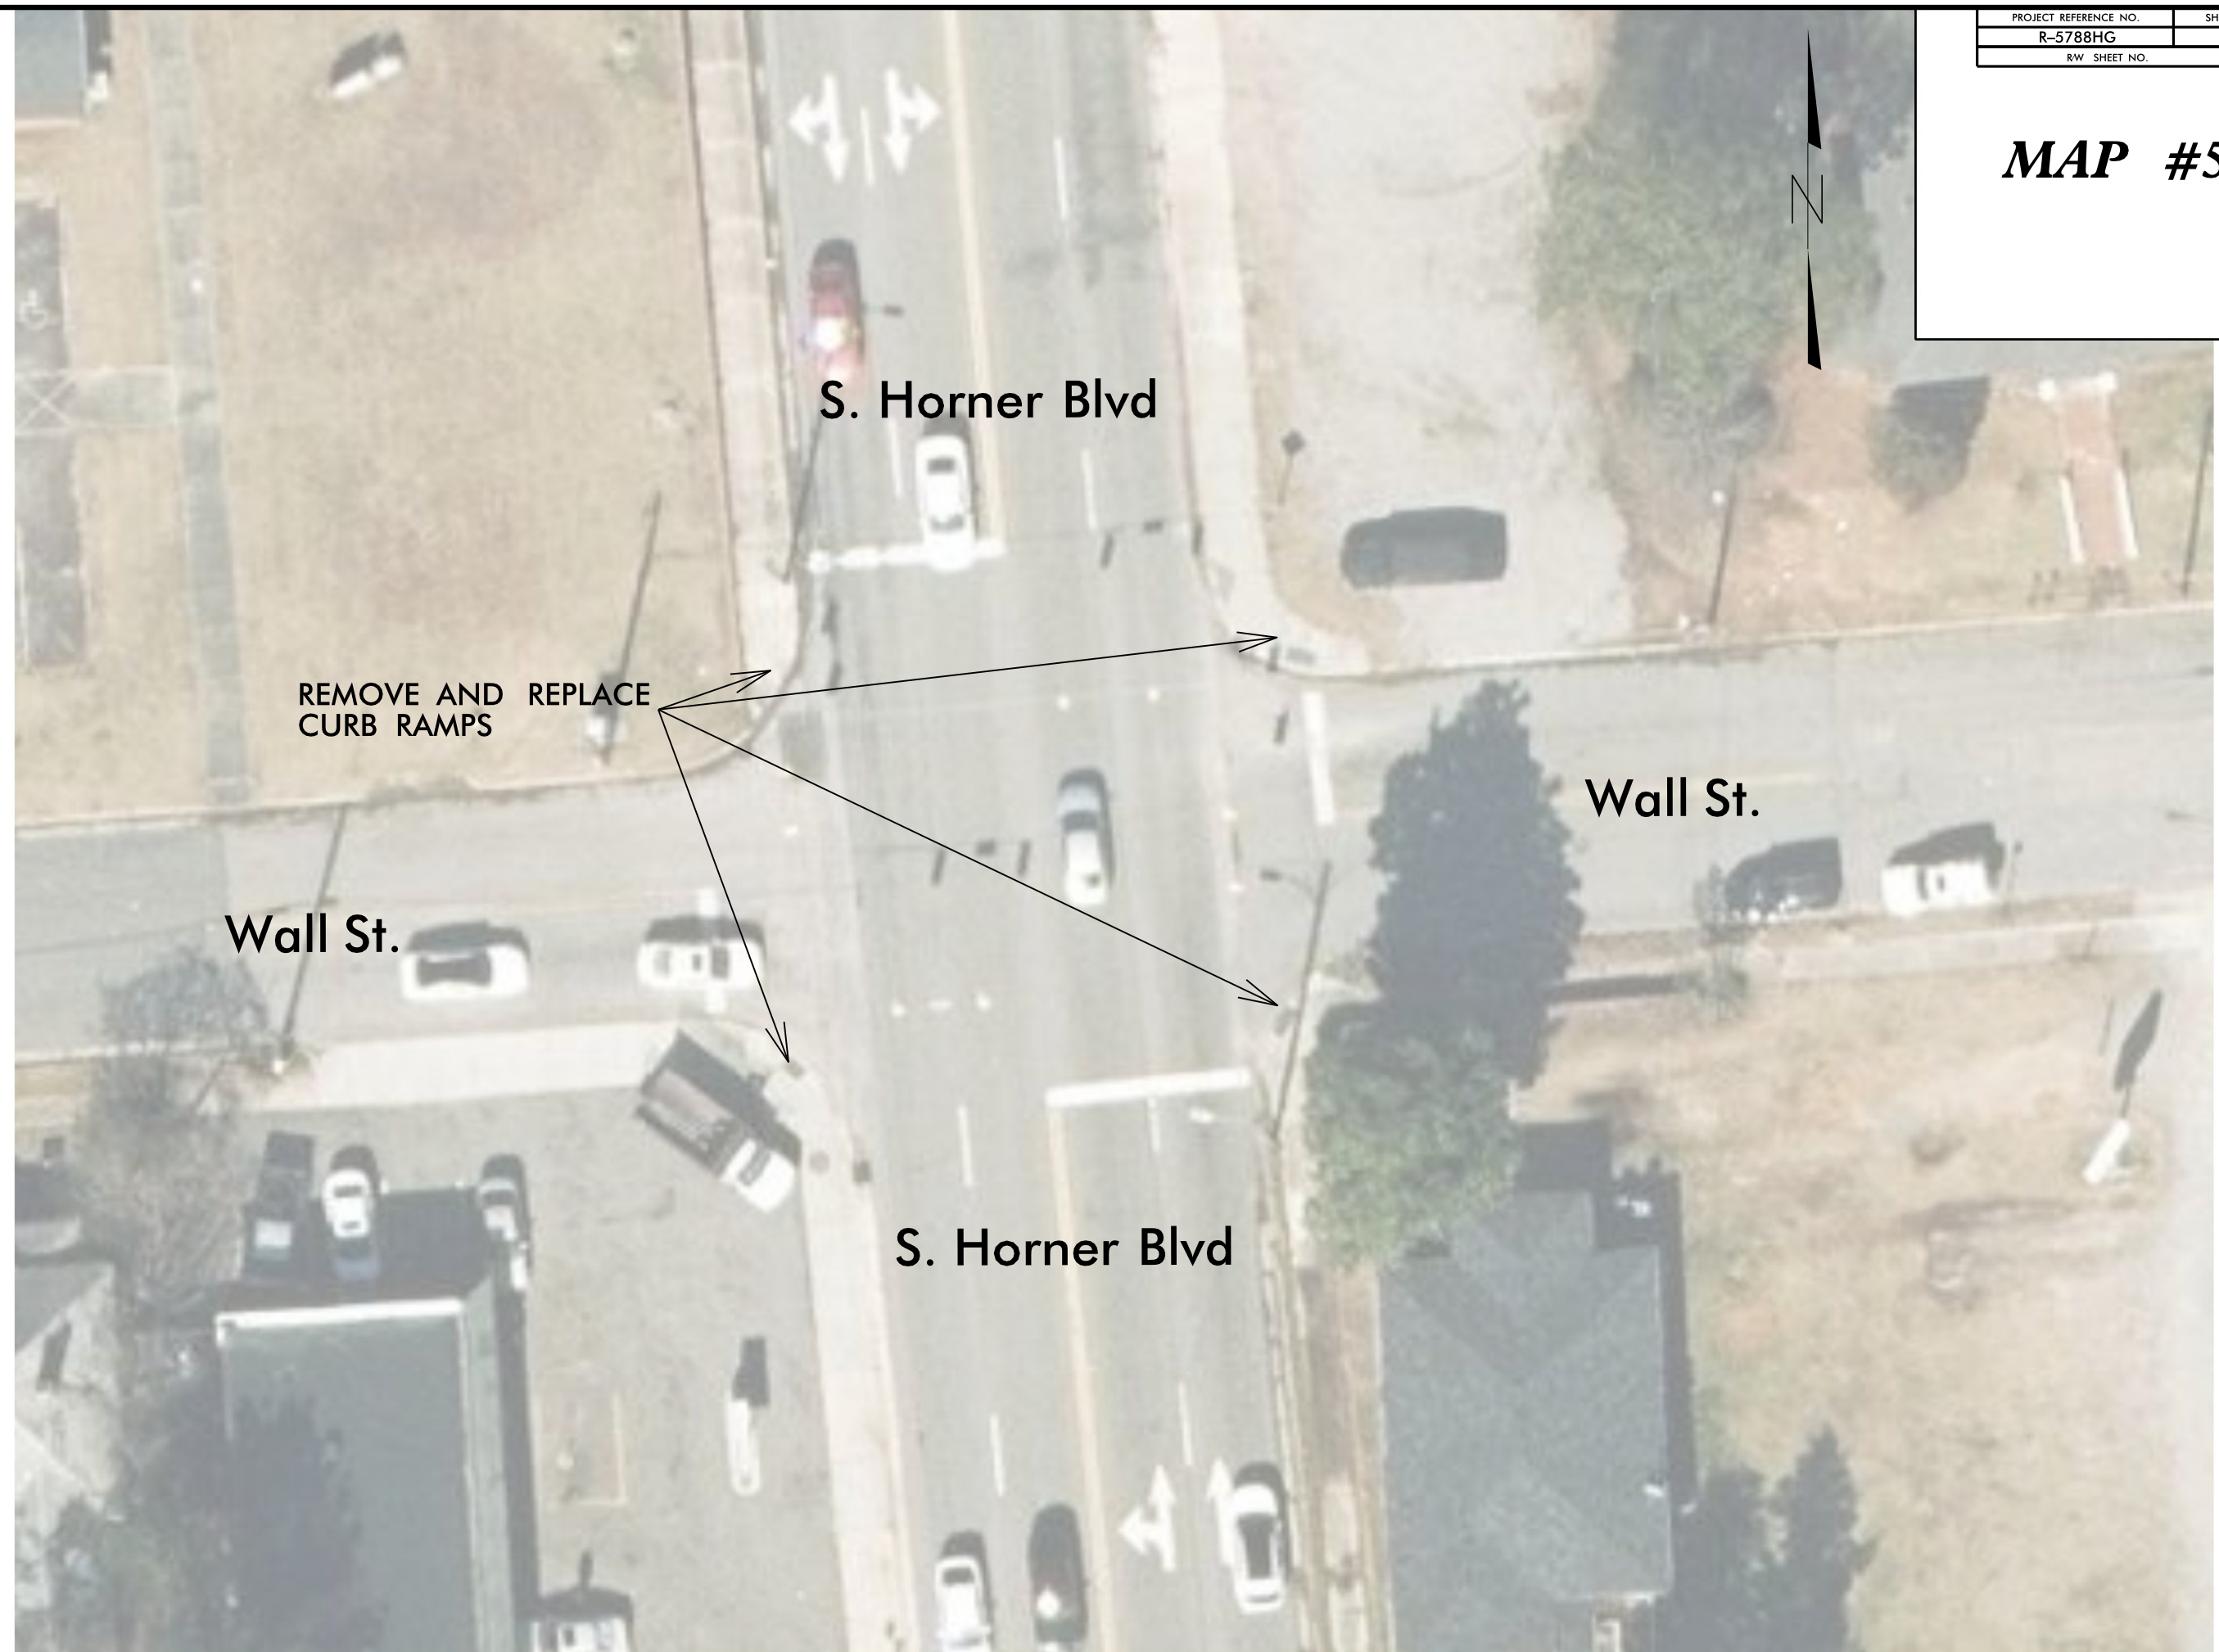

S. Horner Blvd

Wall St.

Wall St.

S. Horner Blvd

REMOVE AND REPLACE CURB RAMPS




REVISIONS

09-JAN-2023 16:24
 Z:\-du\moore\11-5788HG-HI_60A_Curb_Ramps\11-5788HG-HI_psh.dgn
 8/17/99

PROJECT REFERENCE NO.	SHEET NO.
R-5788HG	12
RW SHEET NO.	

MAP #6

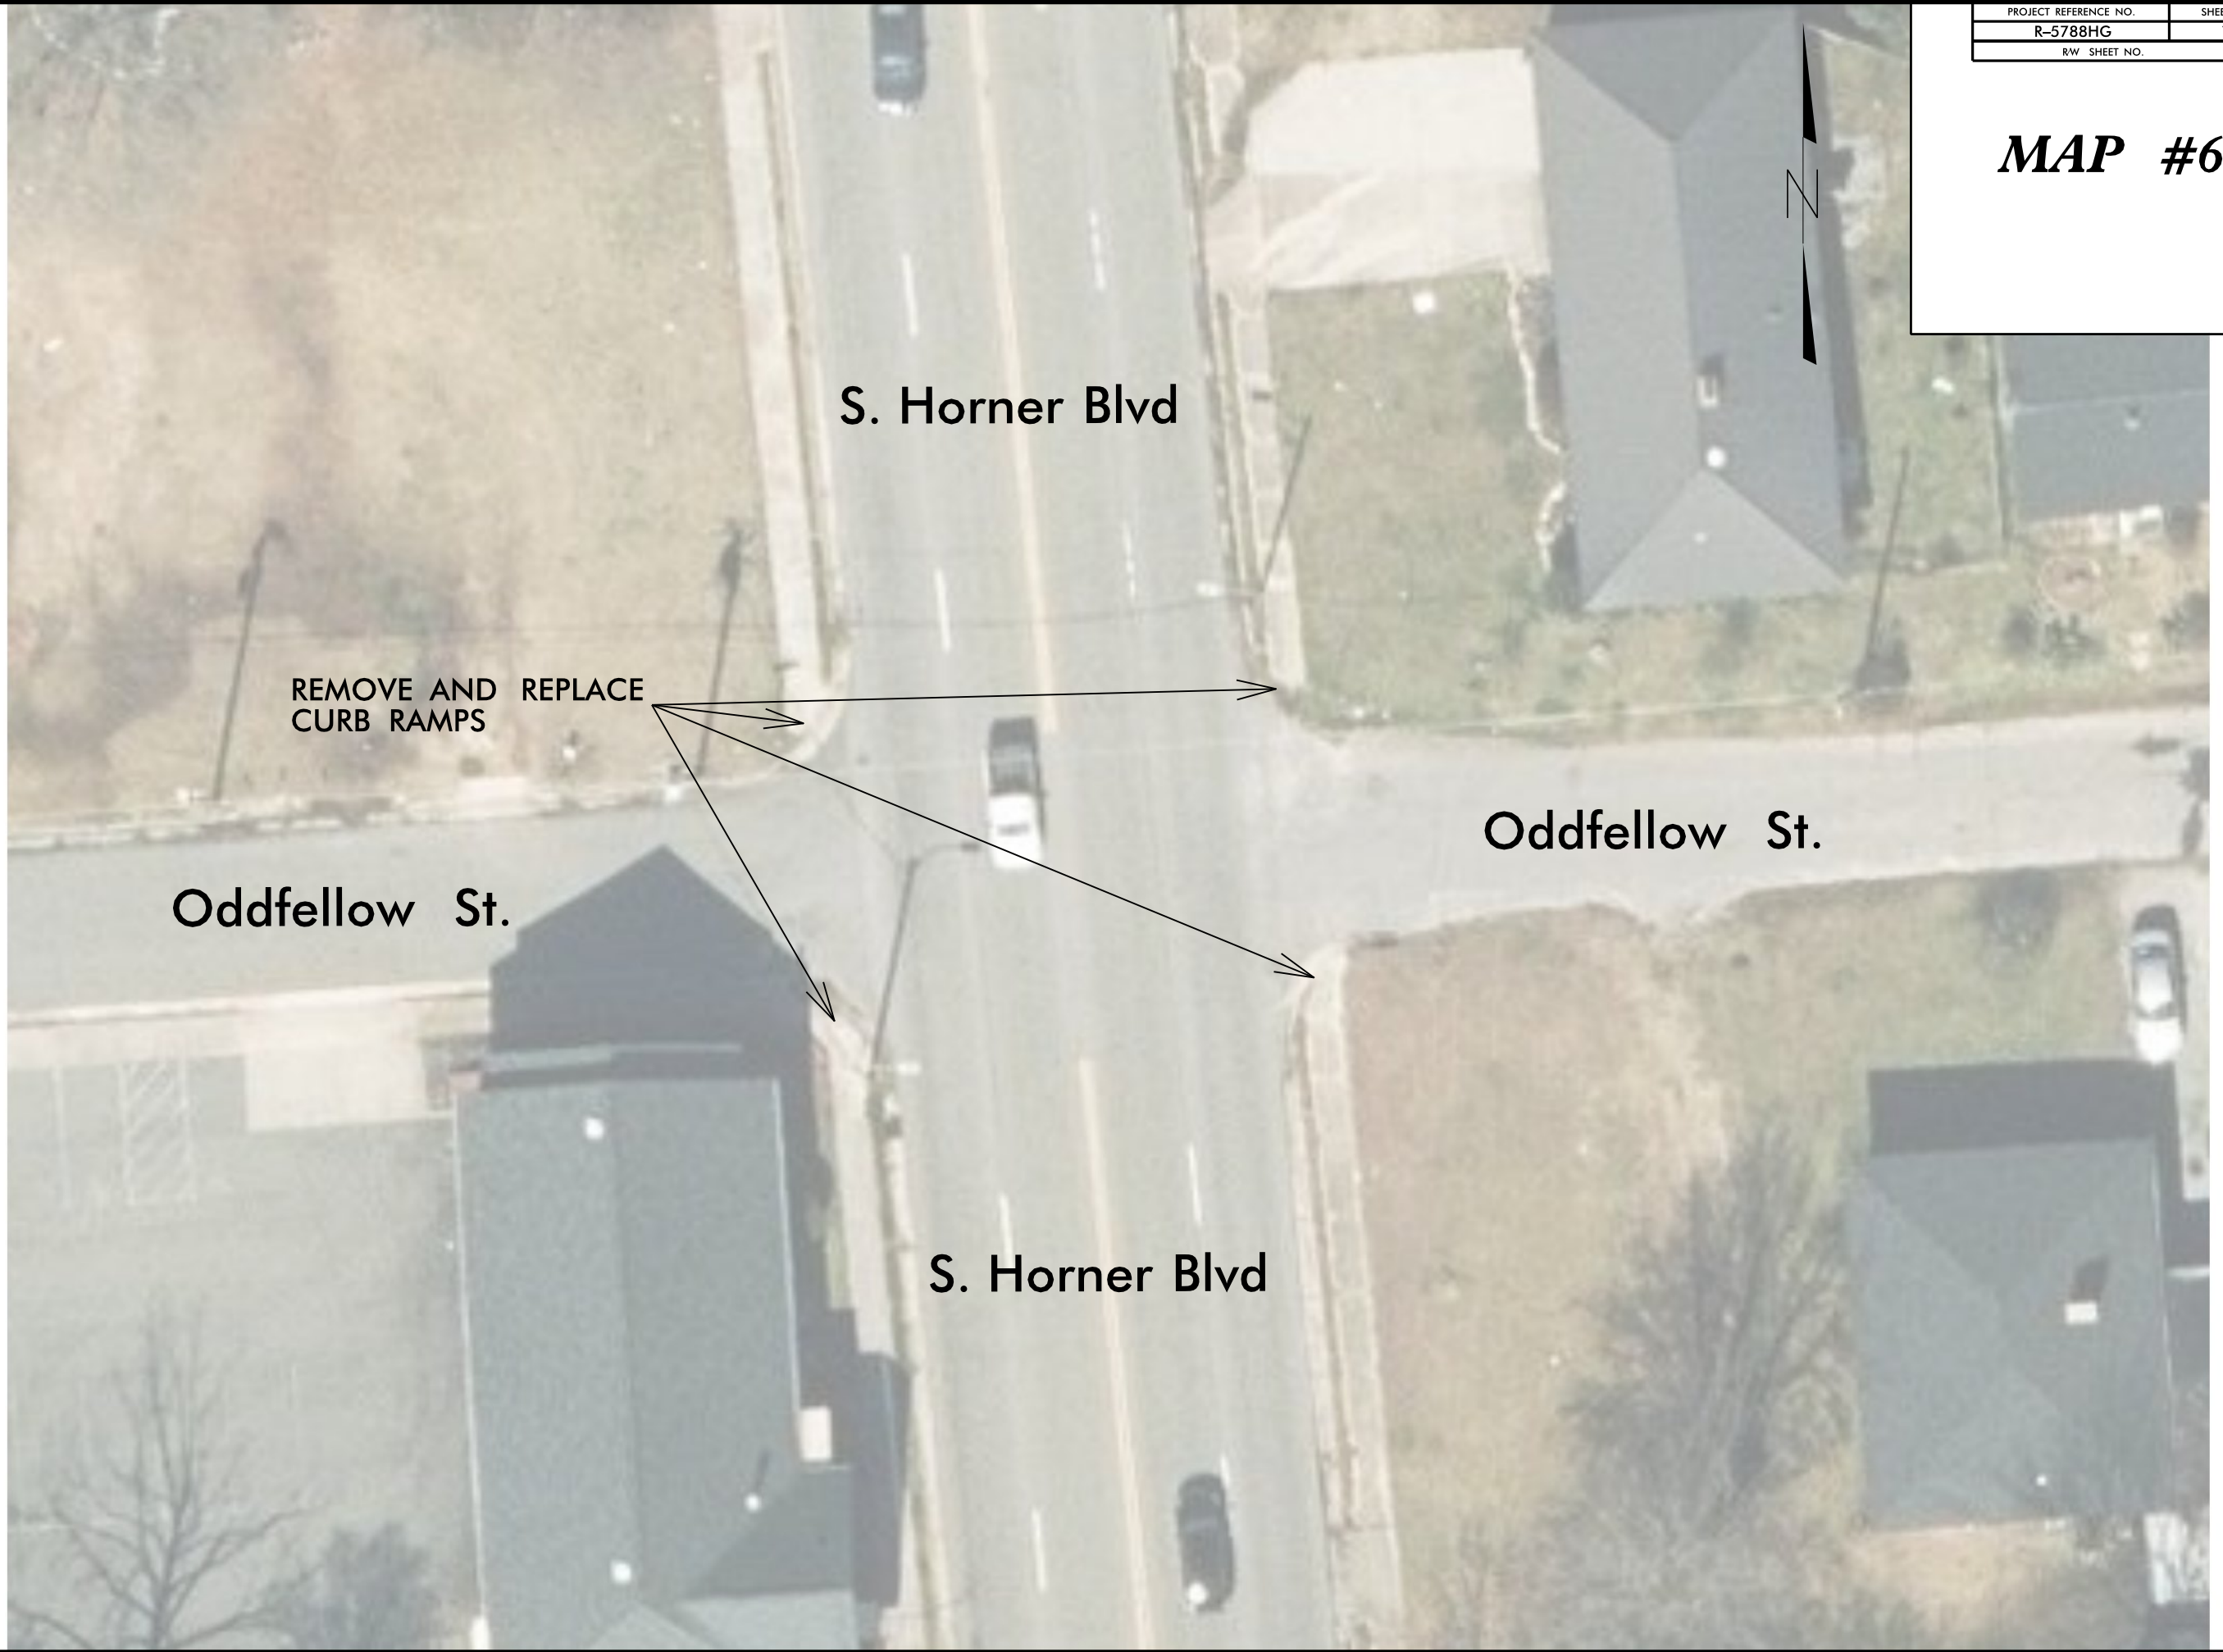

S. Horner Blvd

REMOVE AND REPLACE
CURB RAMPS

Oddfellow St.

Oddfellow St.

S. Horner Blvd

REVISIONS

09-JAN-2023 16:26
Z:\-du\moore\12-5788HG-HI_60A_Curb_Ramps\12-5788HG-HI_psh.dgn
8/17/99

PROJECT REFERENCE NO.	SHEET NO.
R-5788HG	13
RW SHEET NO.	

MAP #7



S. Vance St.

REMOVE AND REPLACE CURB RAMPS

Price St.

Price St.

REMOVE AND REPLACE CURB RAMPS

S. Vance St.

REVISIONS


09-JAN-2023 16:29
 Z:\-du\moore\12-5788HG-HI_ADA_Curb_Ramps\12-5788HG-HI_psh.dgn
 8/17/99

PROJECT REFERENCE NO.	SHEET NO.
R-5788HG	14
RW SHEET NO.	

MAP #8




REMOVE AND REPLACE CURB RAMPS

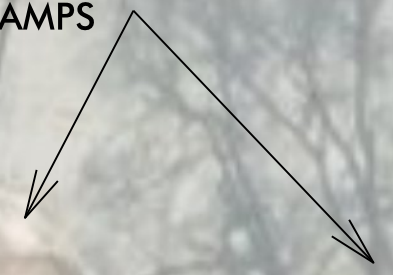

Dudley Ave

REMOVE AND REPLACE CURB RAMPS

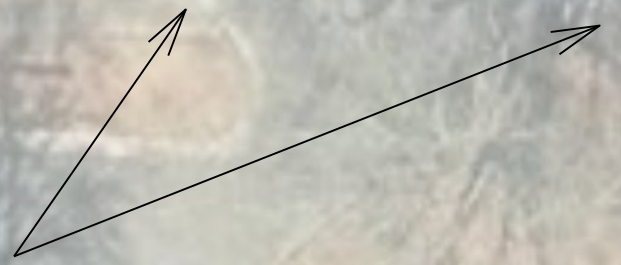

416 Dudley Ave

REVISIONS

09-JAN-2023 16:36
 Z:\-du\moore\p\5788HG-HI_60A_Curb_Ramps\PI\psh-ar-5788HG-HI_psh.dgn
 8/17/99

PROJECT REFERENCE NO.	SHEET NO.
R-5788HG	15
RW SHEET NO.	

MAP #9




REVISIONS

09-JAN-2023 16:38
 Z:\-du\moore\15-5788HG-HI_ADA-Curb_Ramps\15-5788HG-HI_psh.dgn
 8/17/99

PROJECT REFERENCE NO.	SHEET NO.
R-5788HG	16
RW SHEET NO.	

MAP #10

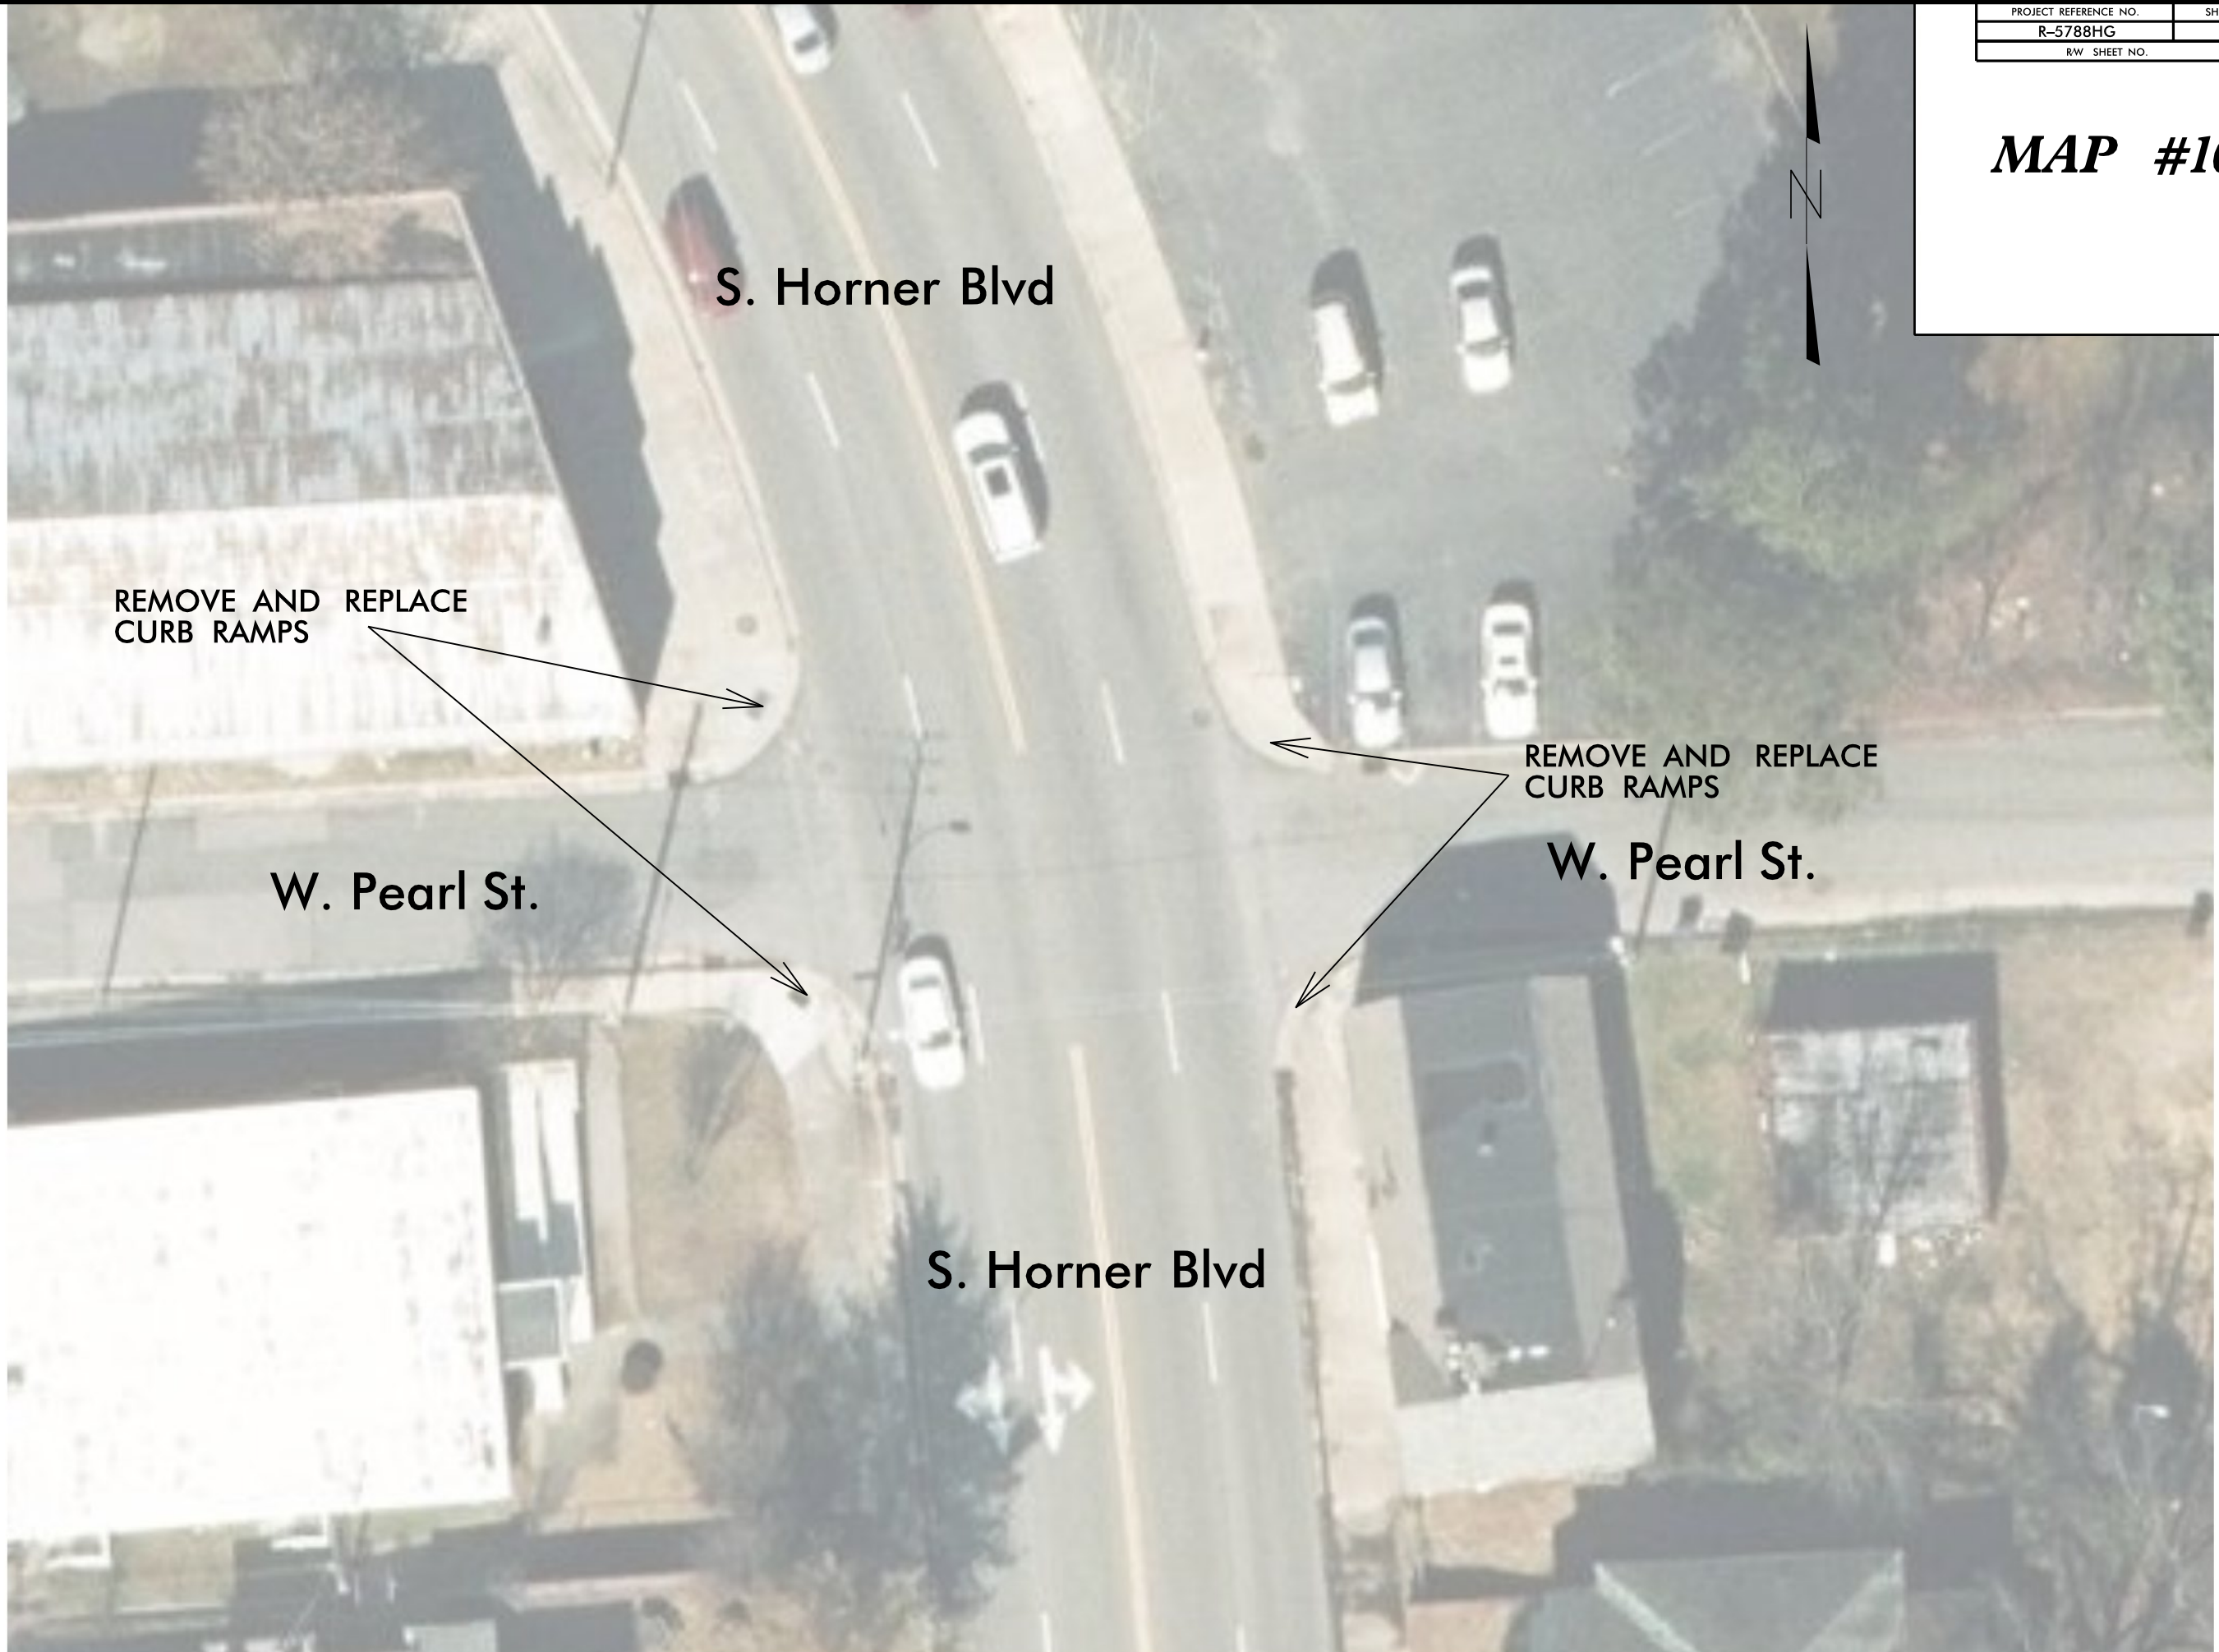

S. Horner Blvd

REMOVE AND REPLACE CURB RAMPS

W. Pearl St.

REMOVE AND REPLACE CURB RAMPS

W. Pearl St.


S. Horner Blvd

REVISIONS

09-JAN-2023 16:41
 Z:\-du\moore\AR-5788HG-HI_60A_Curb_Ramps\PI\ar-5788HG-HI_psh.dgn
 8/17/99

PROJECT REFERENCE NO.	SHEET NO.
R-5788HG	17
RW SHEET NO.	

MAP #11

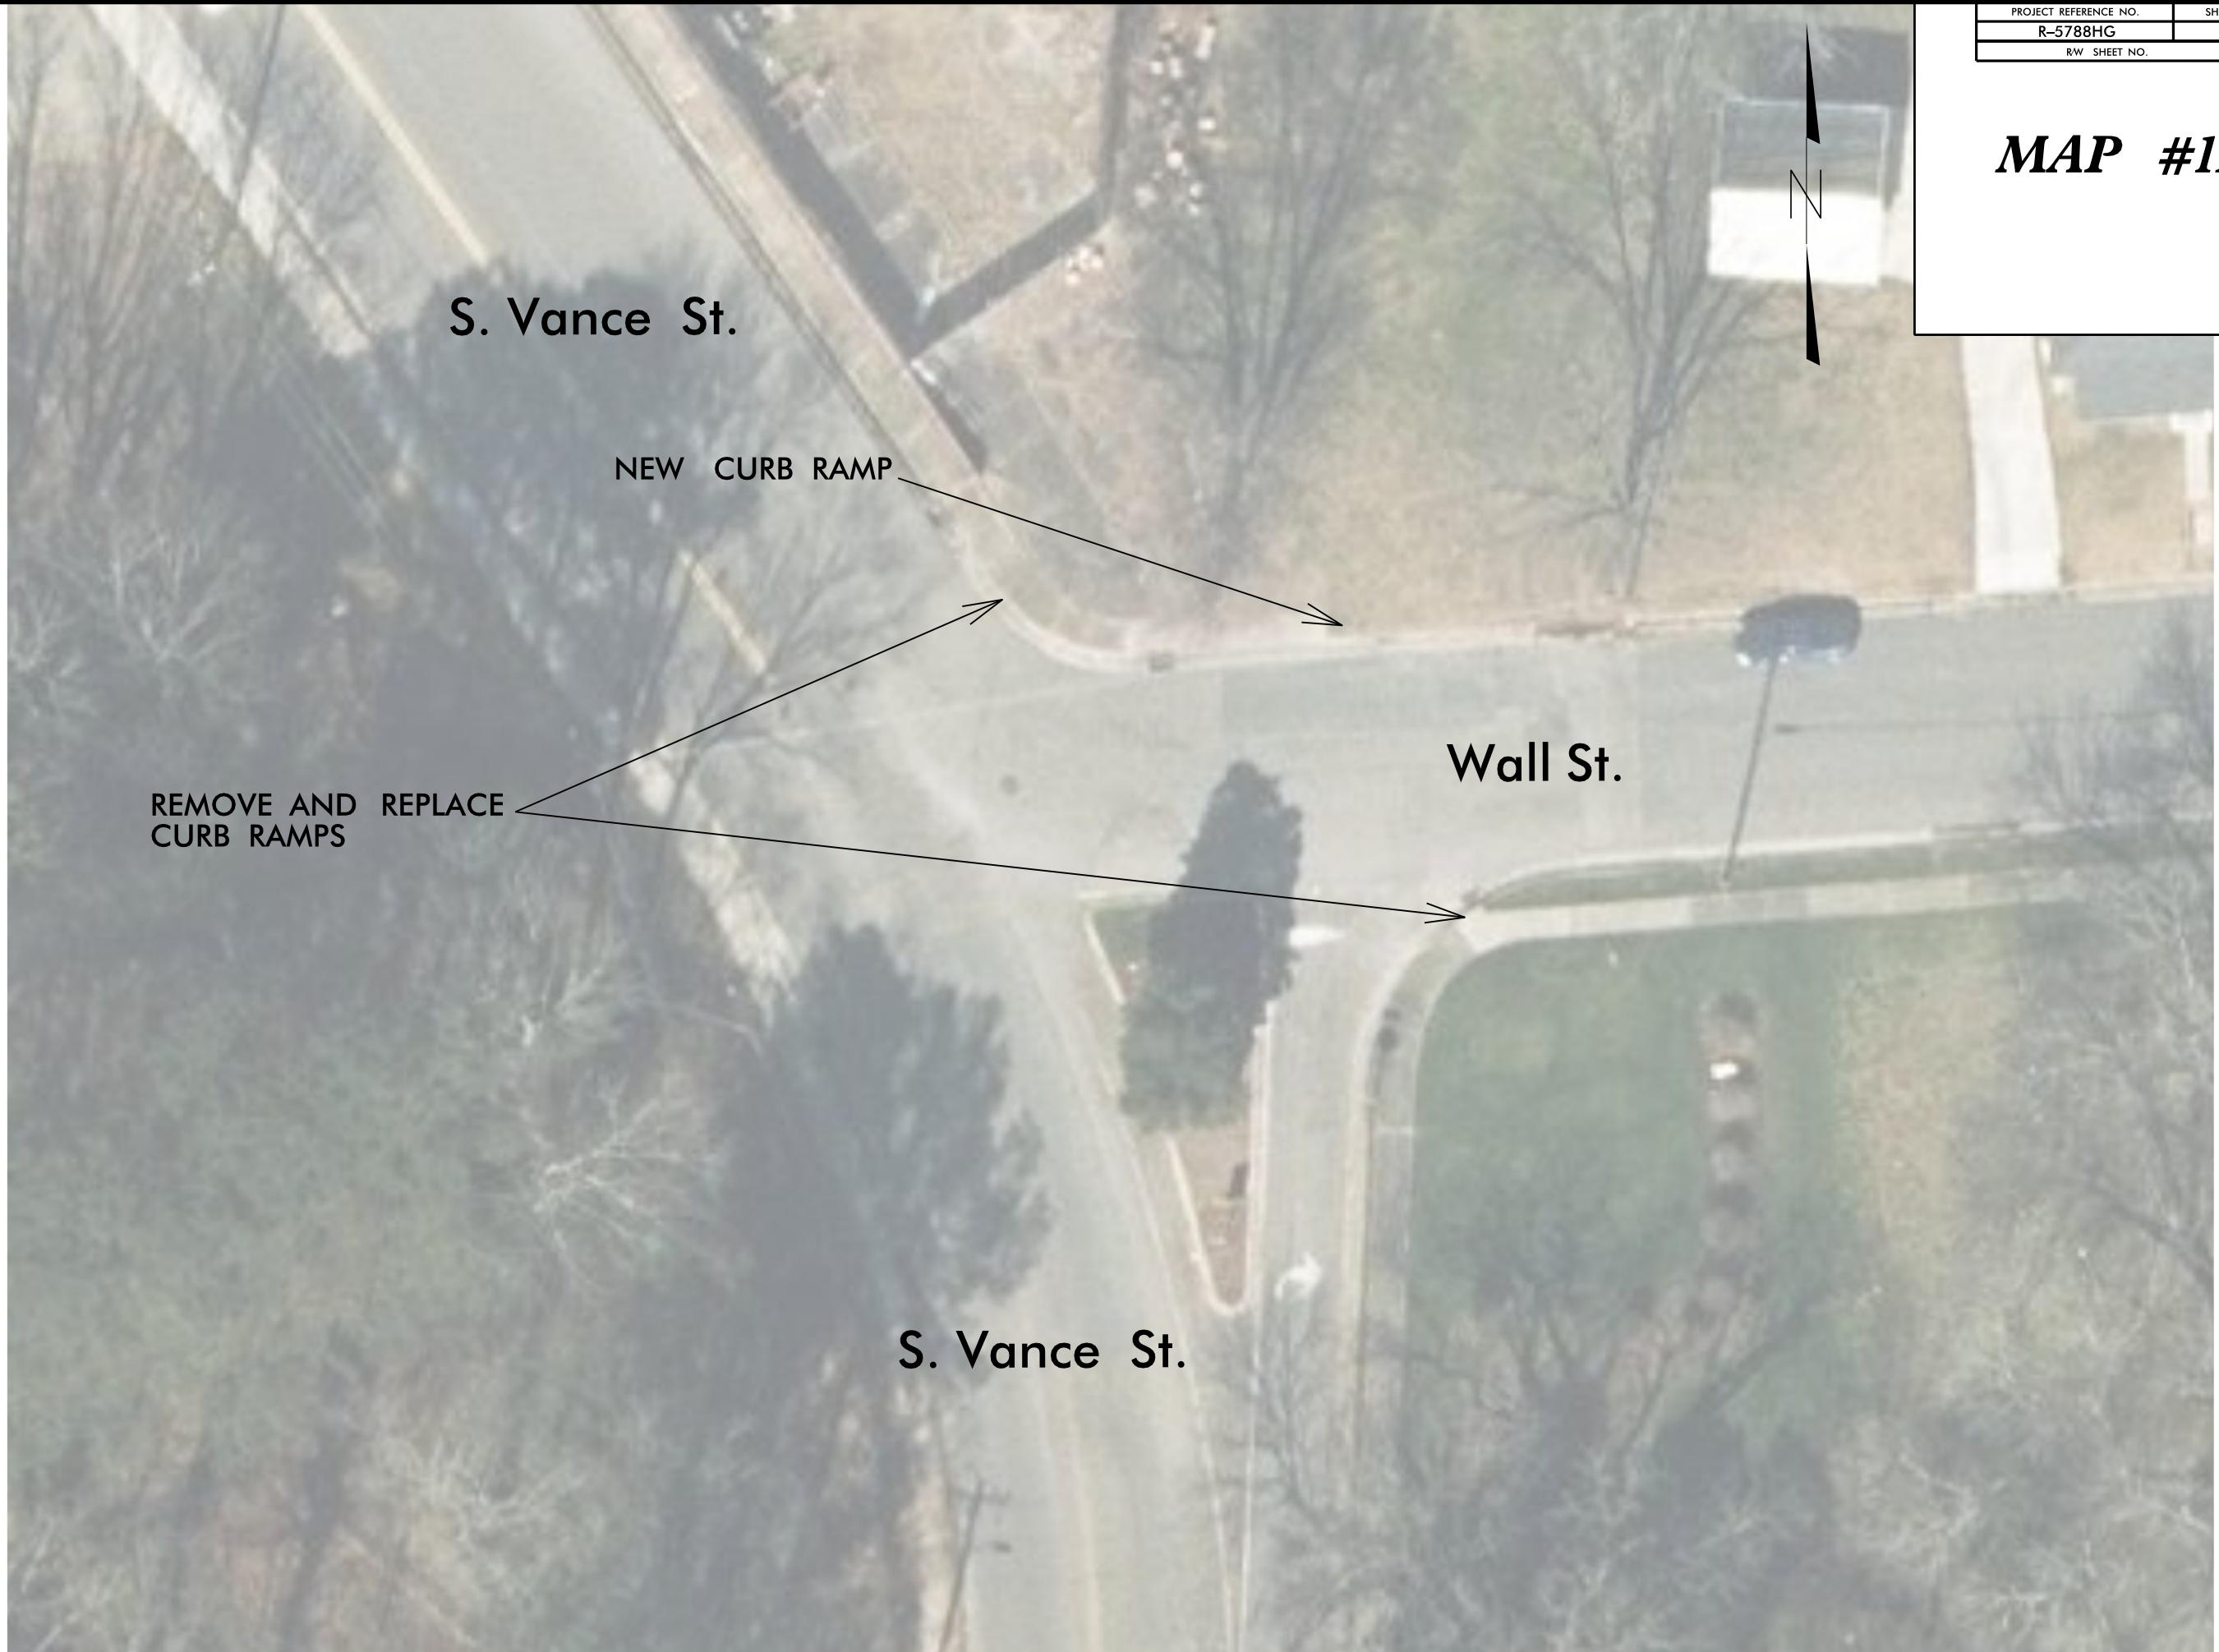

S. Vance St.

NEW CURB RAMP

REMOVE AND REPLACE CURB RAMPS

Wall St.


S. Vance St.

REVISIONS

09-JAN-2023 16:53
 Z:\-du\moore\p\5788HG-HI_ADA_Curb_Ramps\PI\psh2.dgn
 8/17/99

PROJECT REFERENCE NO.	SHEET NO.
R-5788HG	18
RW SHEET NO.	

MAP #12

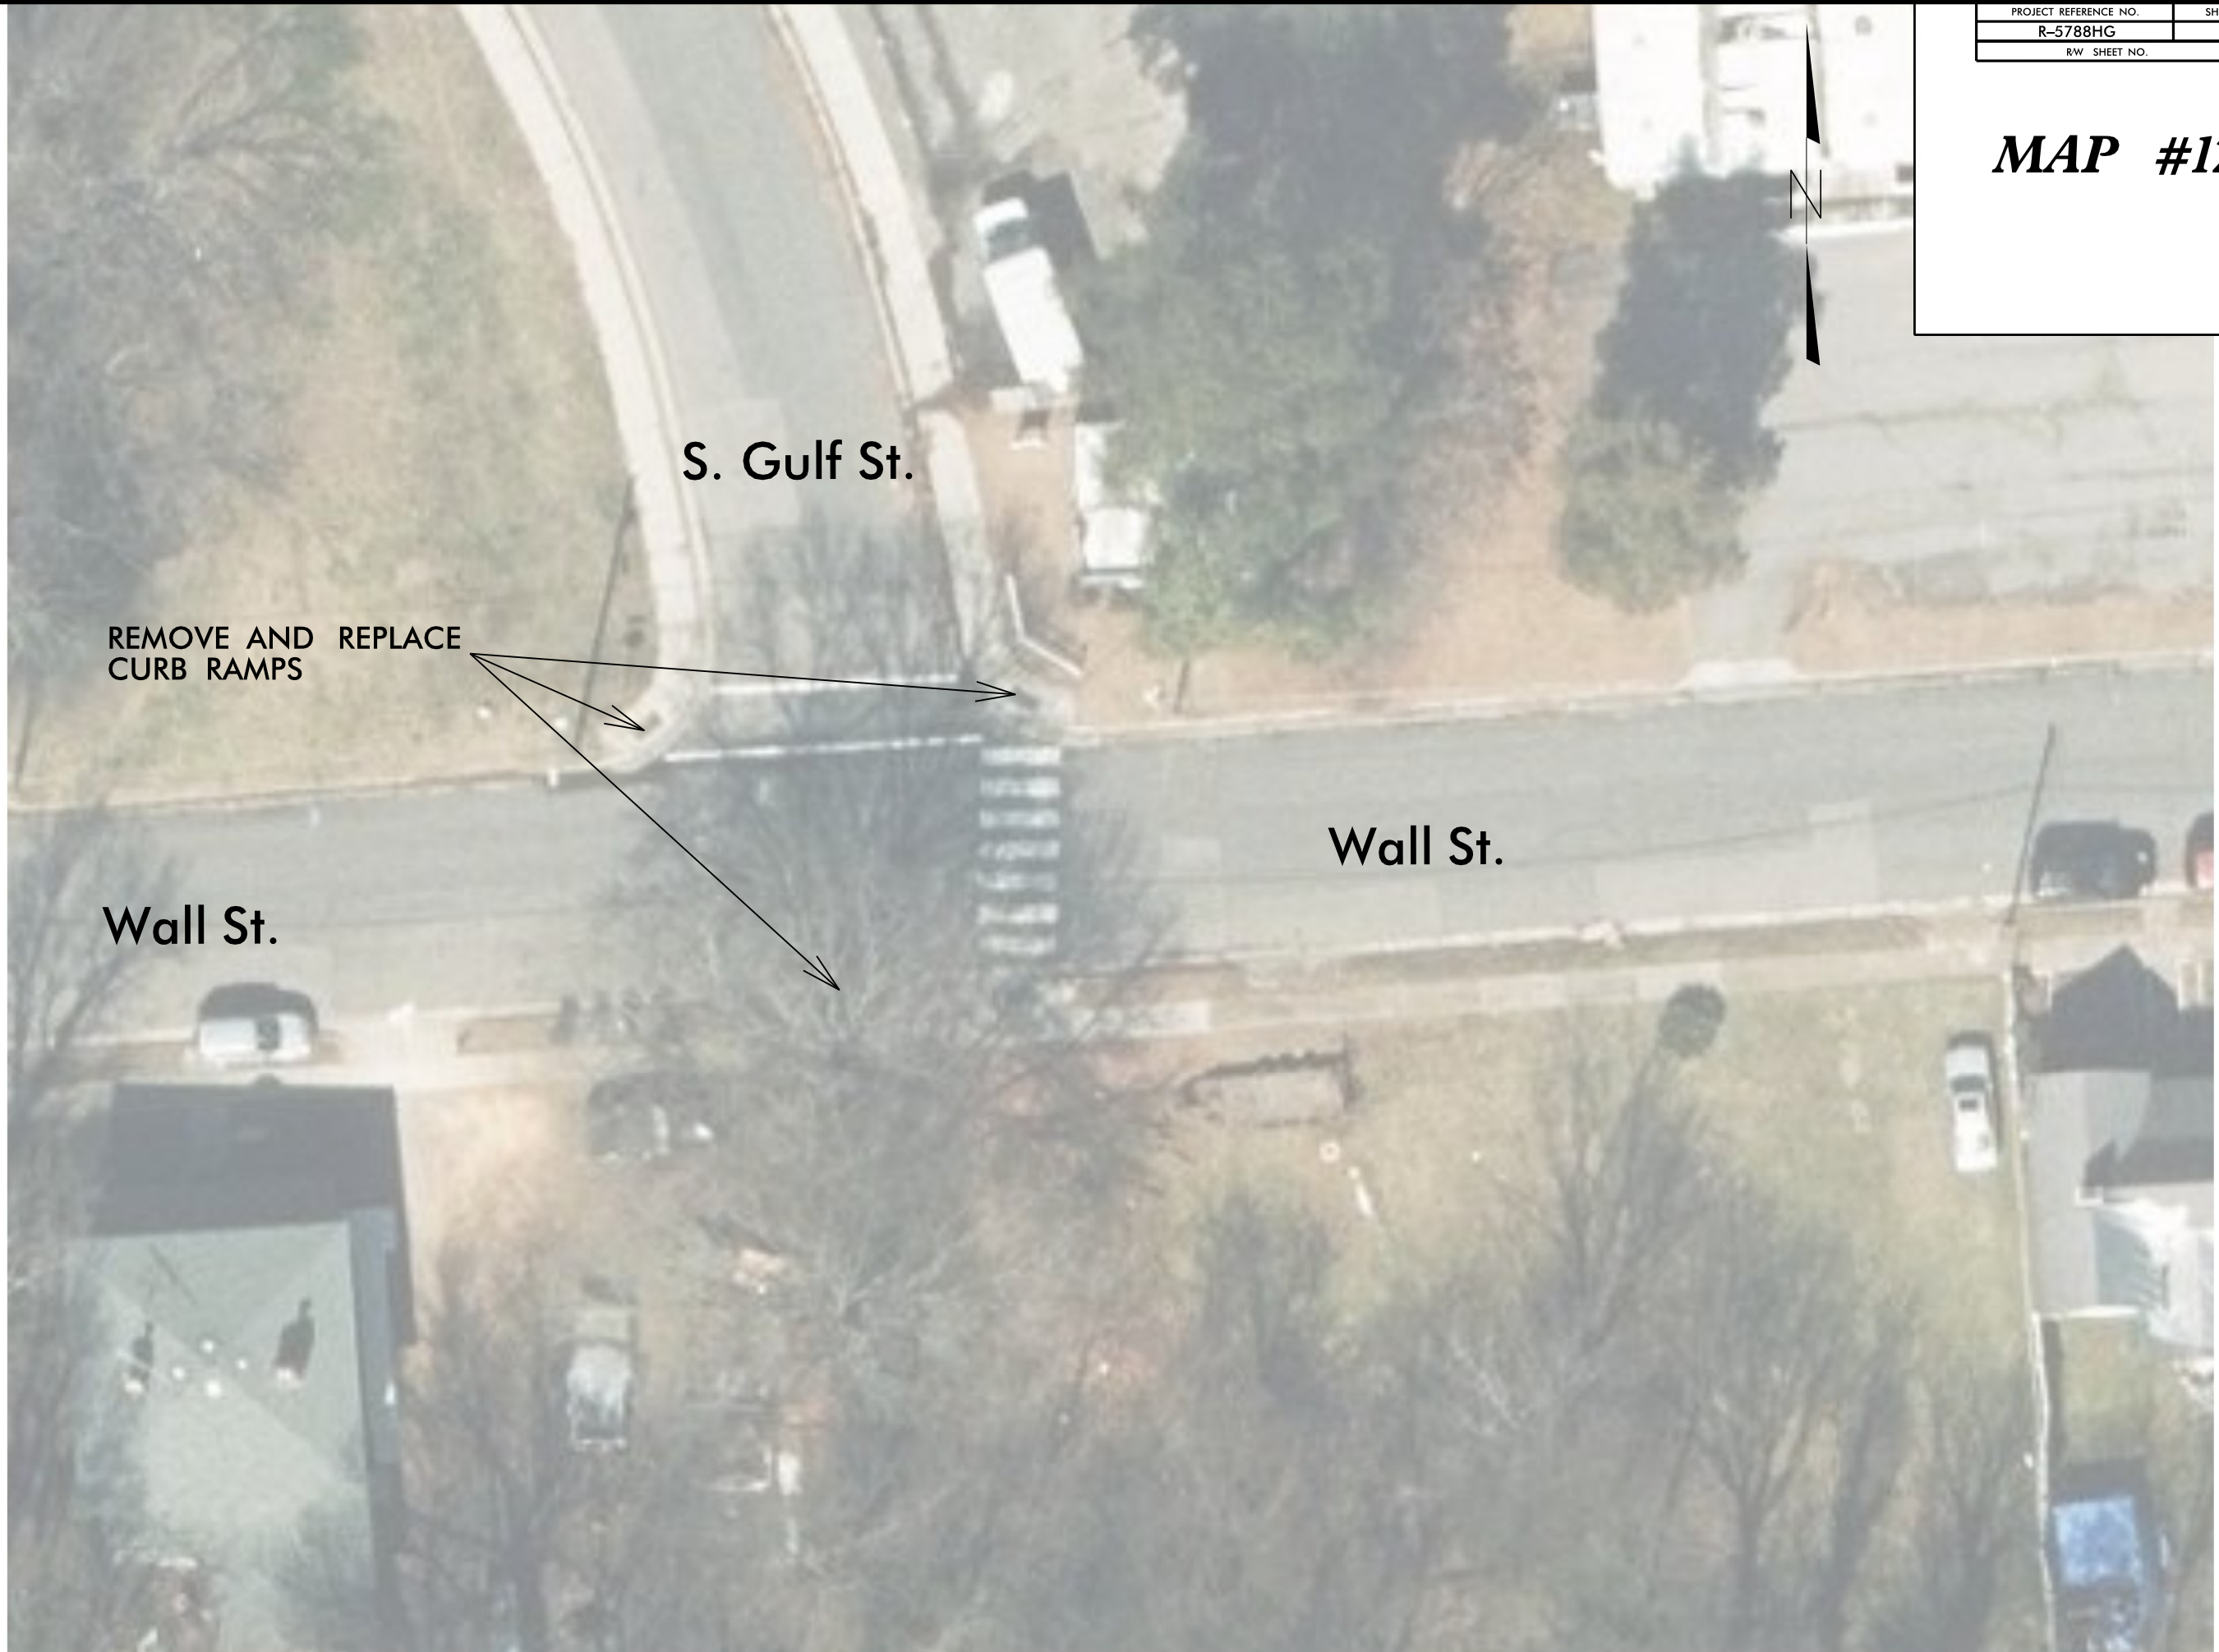

S. Gulf St.

REMOVE AND REPLACE
CURB RAMPS

Wall St.


Wall St.

REVISIONS

09-JAN-2023 16:55
 Z:\-du\moore\p\5788HG-HI_ADA_Curb_Ramps\PI\psh2.dgn
 8/17/99

PROJECT REFERENCE NO.	SHEET NO.
R-5788HG	19
RW SHEET NO.	

MAP #13

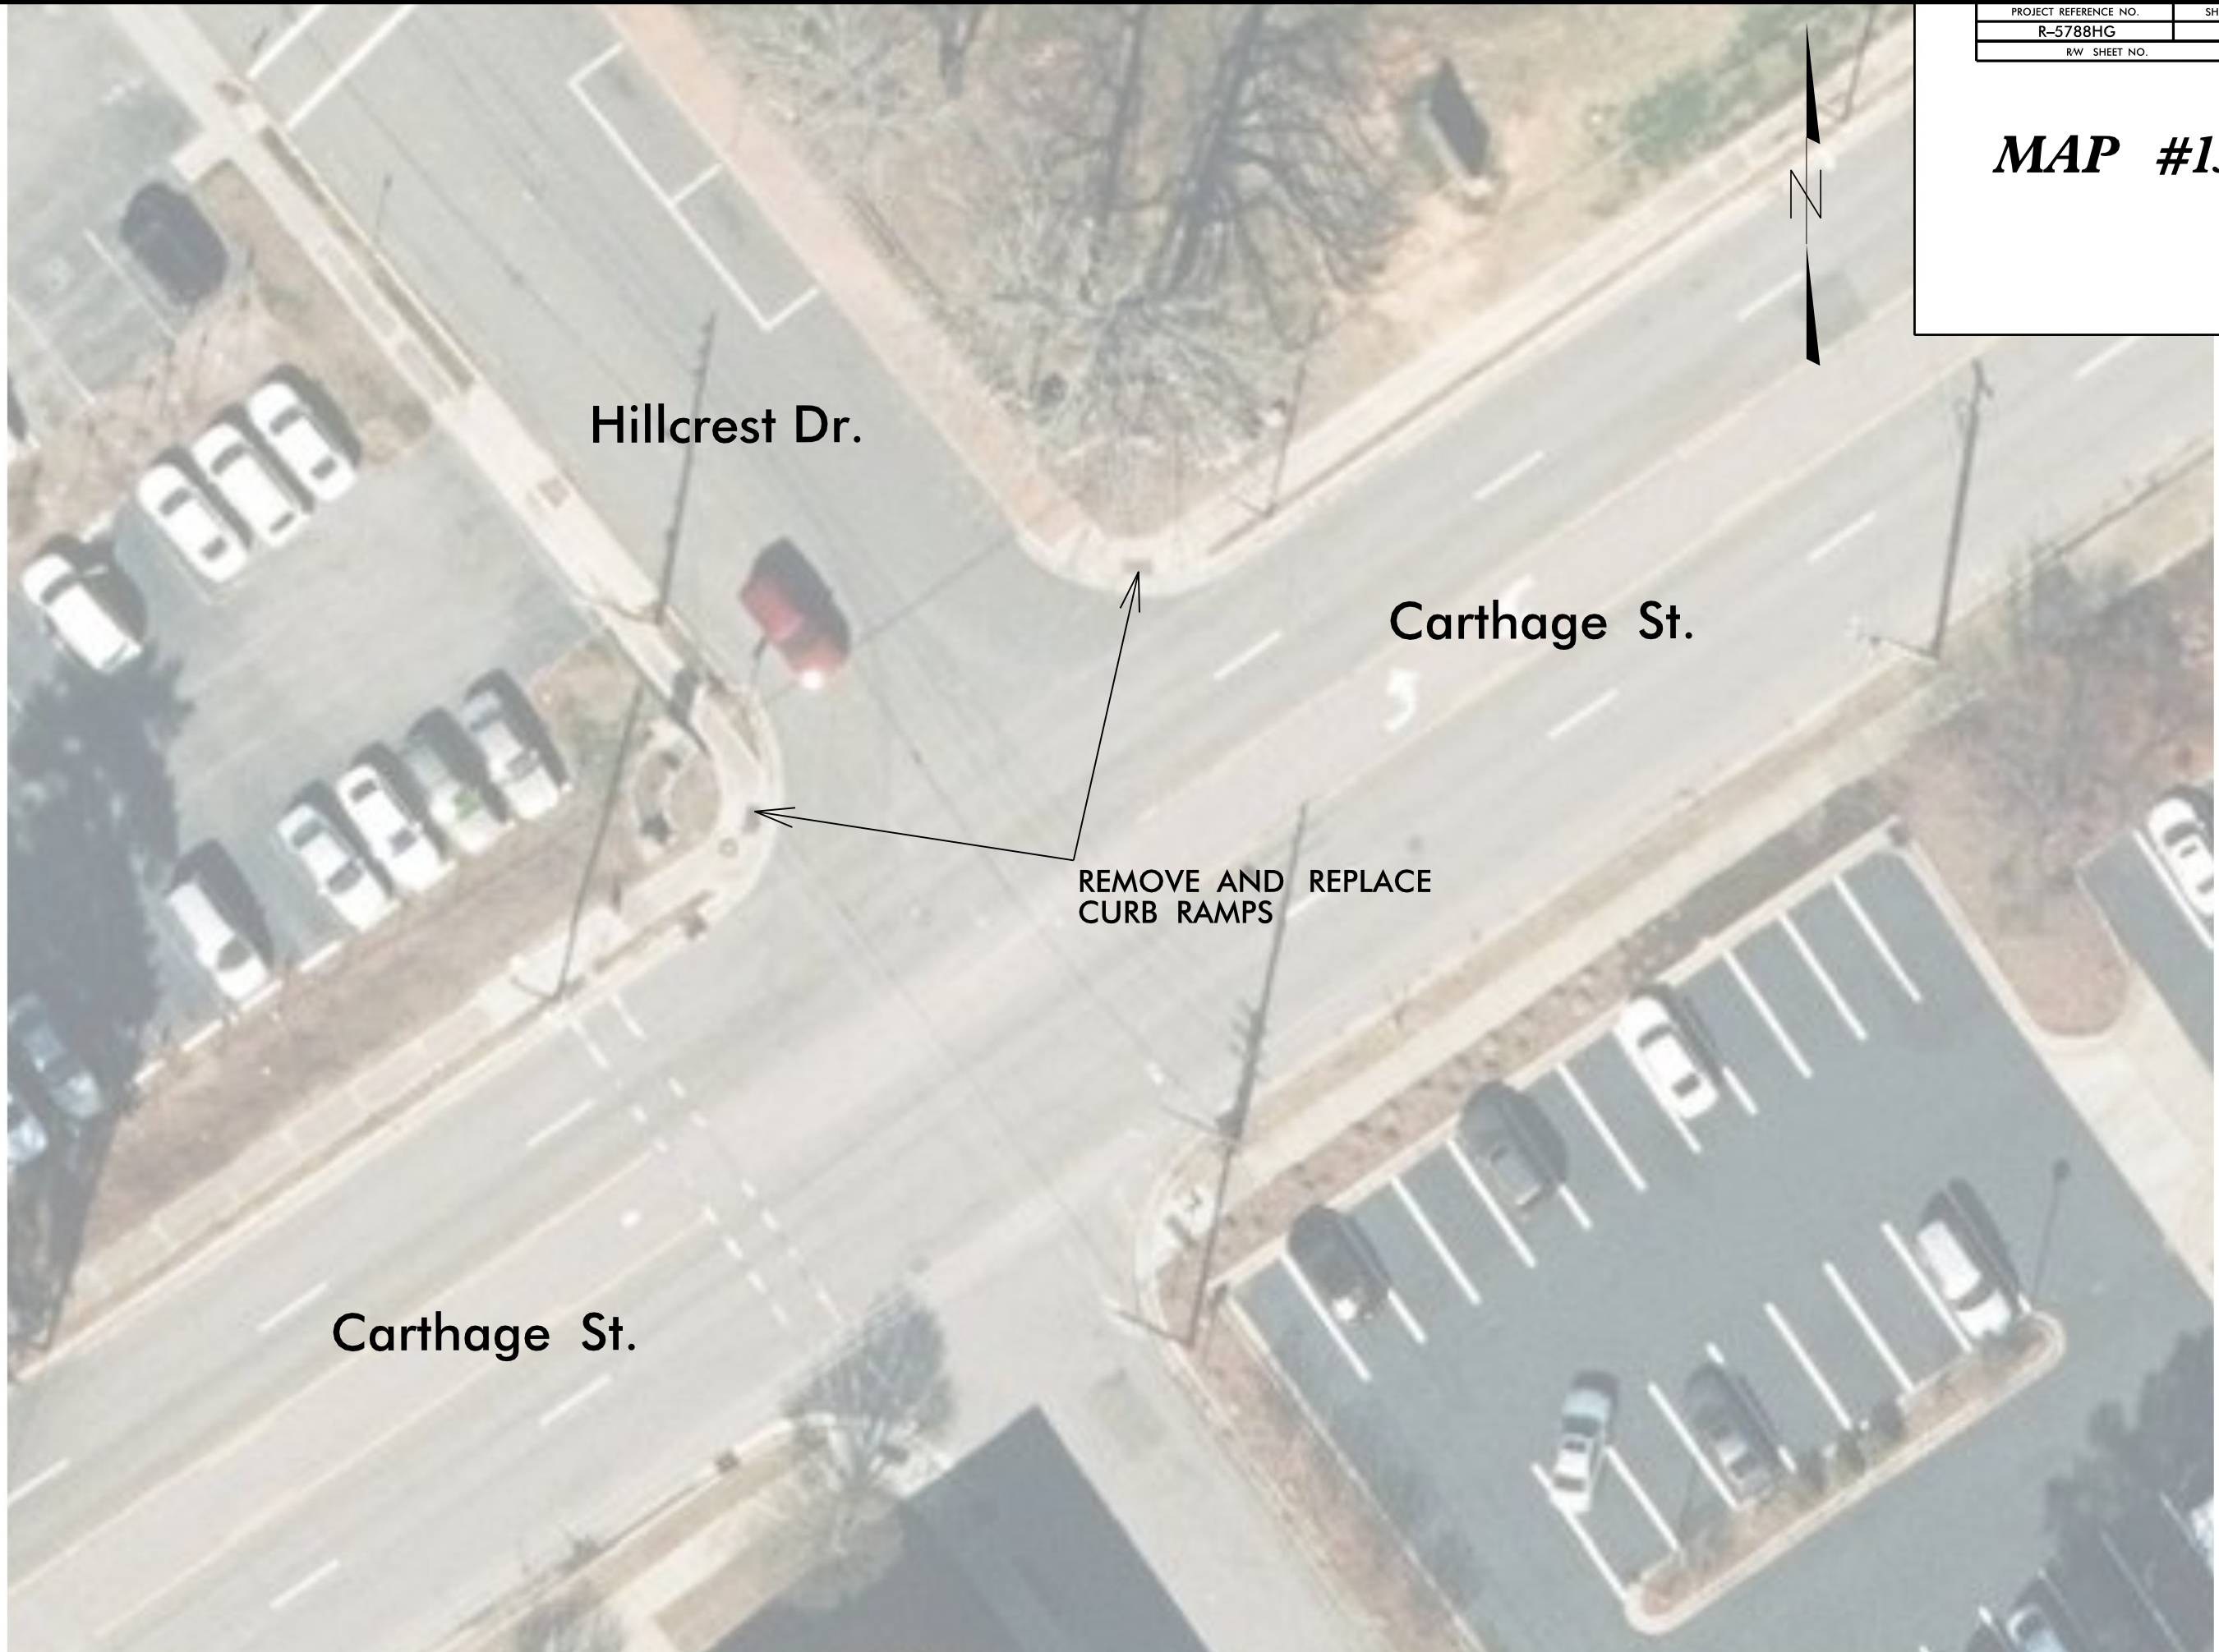

Hillcrest Dr.

Carthage St.

Carthage St.

REMOVE AND REPLACE
CURB RAMPS

REVISIONS

09-JAN-2023 16:57
Z:\-du\moore\19-5788HG-HI_60A-Curb_Ramps\19-5788HG-HI_psh2.dgn
8/17/99

PROJECT REFERENCE NO.	SHEET NO.
R-5788HG	20
RW SHEET NO.	

MAP #14



N. Steele St.

REMOVE AND REPLACE CURB RAMPS.
REMOVE AND REPLACE ASPHALT AS NEEDED.

Green St.

N. Steele St.

REVISIONS

09-JAN-2023 16:58
Z:\-du\moore\p\5788HG-HI_ADA-Curb_Ramps\PI\psh2.dgn
8/17/99

PROJECT REFERENCE NO.	SHEET NO.
R-5788HG	21
RW SHEET NO.	

MAP #15



S. Vance St.

REMOVE AND REPLACE CURB RAMPS.



Pearson Cir.

S. Vance St.

REVISIONS

09-JAN-2023 17:02
Z:\-du\moore\AR-5788HG-HI_ADA_Curb_Ramps\PI\ar-5788HG-HI_psh2.dgn
mrc:etk


PROJECT REFERENCE NO.	SHEET NO.
R-5788HG	22
RW SHEET NO.	

MAP #16



Oddfellow St.

REMOVE AND REPLACE CURB RAMPS.

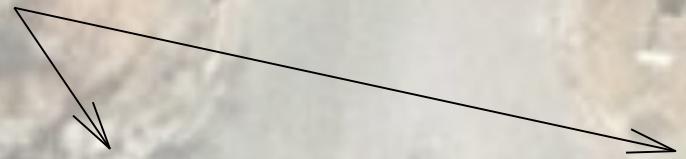

Church St.

Church St.

REVISIONS

8/17/99

09-JAN-2023 17:04
 Z:\-du\moore\AR-5788HG-HI_60A-Curb_Ramps\PI\ar-5788HG-HI_psh2.dgn
 moore

PROJECT REFERENCE NO.	SHEET NO.
R-5788HG	23
RW SHEET NO.	

MAP #17



Oddfellow St.

Dudley Ave.

Dudley Ave.

Oddfellow St.

REMOVE AND REPLACE
CURB RAMPS.

REVISIONS

09-JAN-2023 17:06
Z:\-du\moore\17-5788HG-HI_60A-Curb_Ramps\17-5788HG-HI_psh2.dgn
8/17/99

PROJECT REFERENCE NO.	SHEET NO.
R-5788HG	24
RW SHEET NO.	

MAP #18



Hawkins Ave.

RETROFIT EXISTING CURB RAMP

E. Buffalo St.

REMOVE AND REPLACE CURB RAMPS.

E. Buffalo St.

Hawkins Ave.

REVISIONS

09-JAN-2023 17:10
 Z:\-du\moore\17-5788HG-HI_ADA_Curb_Ramps\17-5788HG-HI_psh2.dgn
 8/17/99

PROJECT REFERENCE NO.	SHEET NO.
R-5788HG	25
RW SHEET NO.	

MAP #19



SR 1122
(Courtland Dr.)

Elm St.

REMOVE AND REPLACE
CURB RAMPS.



Elm St.

SR 1122
(Courtland Dr.)

REVISIONS

09-JAN-2023 17:42
Z:\-du\moore\1-R-5788HG-HI_60A-Curb_Ramps\1\Drawn\AR-5788HG-HI_psh2.dgn
msrcd\etis At 01/08/23 3:00PM



PROJECT REFERENCE NO. R-5788HG	SHEET NO. 26
RW SHEET NO.	

MAP #20



Cherokee Rd

NEW SIDEWALK AND
RETROFIT CURB RAMPS

NEW CURB RAMPS

Cherokee Rd

Village Green Rd W

REVISIONS

09-JAN-2023 17:17
 Z:\v-dj\moore\A1_010203-300041
 09-JAN-2023 17:17
 Z:\v-dj\moore\A1_010203-300041

PROJECT REFERENCE NO.	SHEET NO.
R-5788HG	27
RW SHEET NO.	

MAP #21



RETROFIT EXISTING
CURB RAMPS

SR 1115
(Linden Rd)


Linden Ln.

REVISIONS

09-JAN-2023 17:19
Z:\-du\moore\A1_010085-300084\09-JAN-2023 17:19\21-R-5788HG-HI-ADA-Curb_Ramps\PI\pics\AR-5788HG-HI_psh3.dgn
8/17/99

PROJECT REFERENCE NO.	SHEET NO.
R-5788HG	28
RW SHEET NO.	

MAP #22

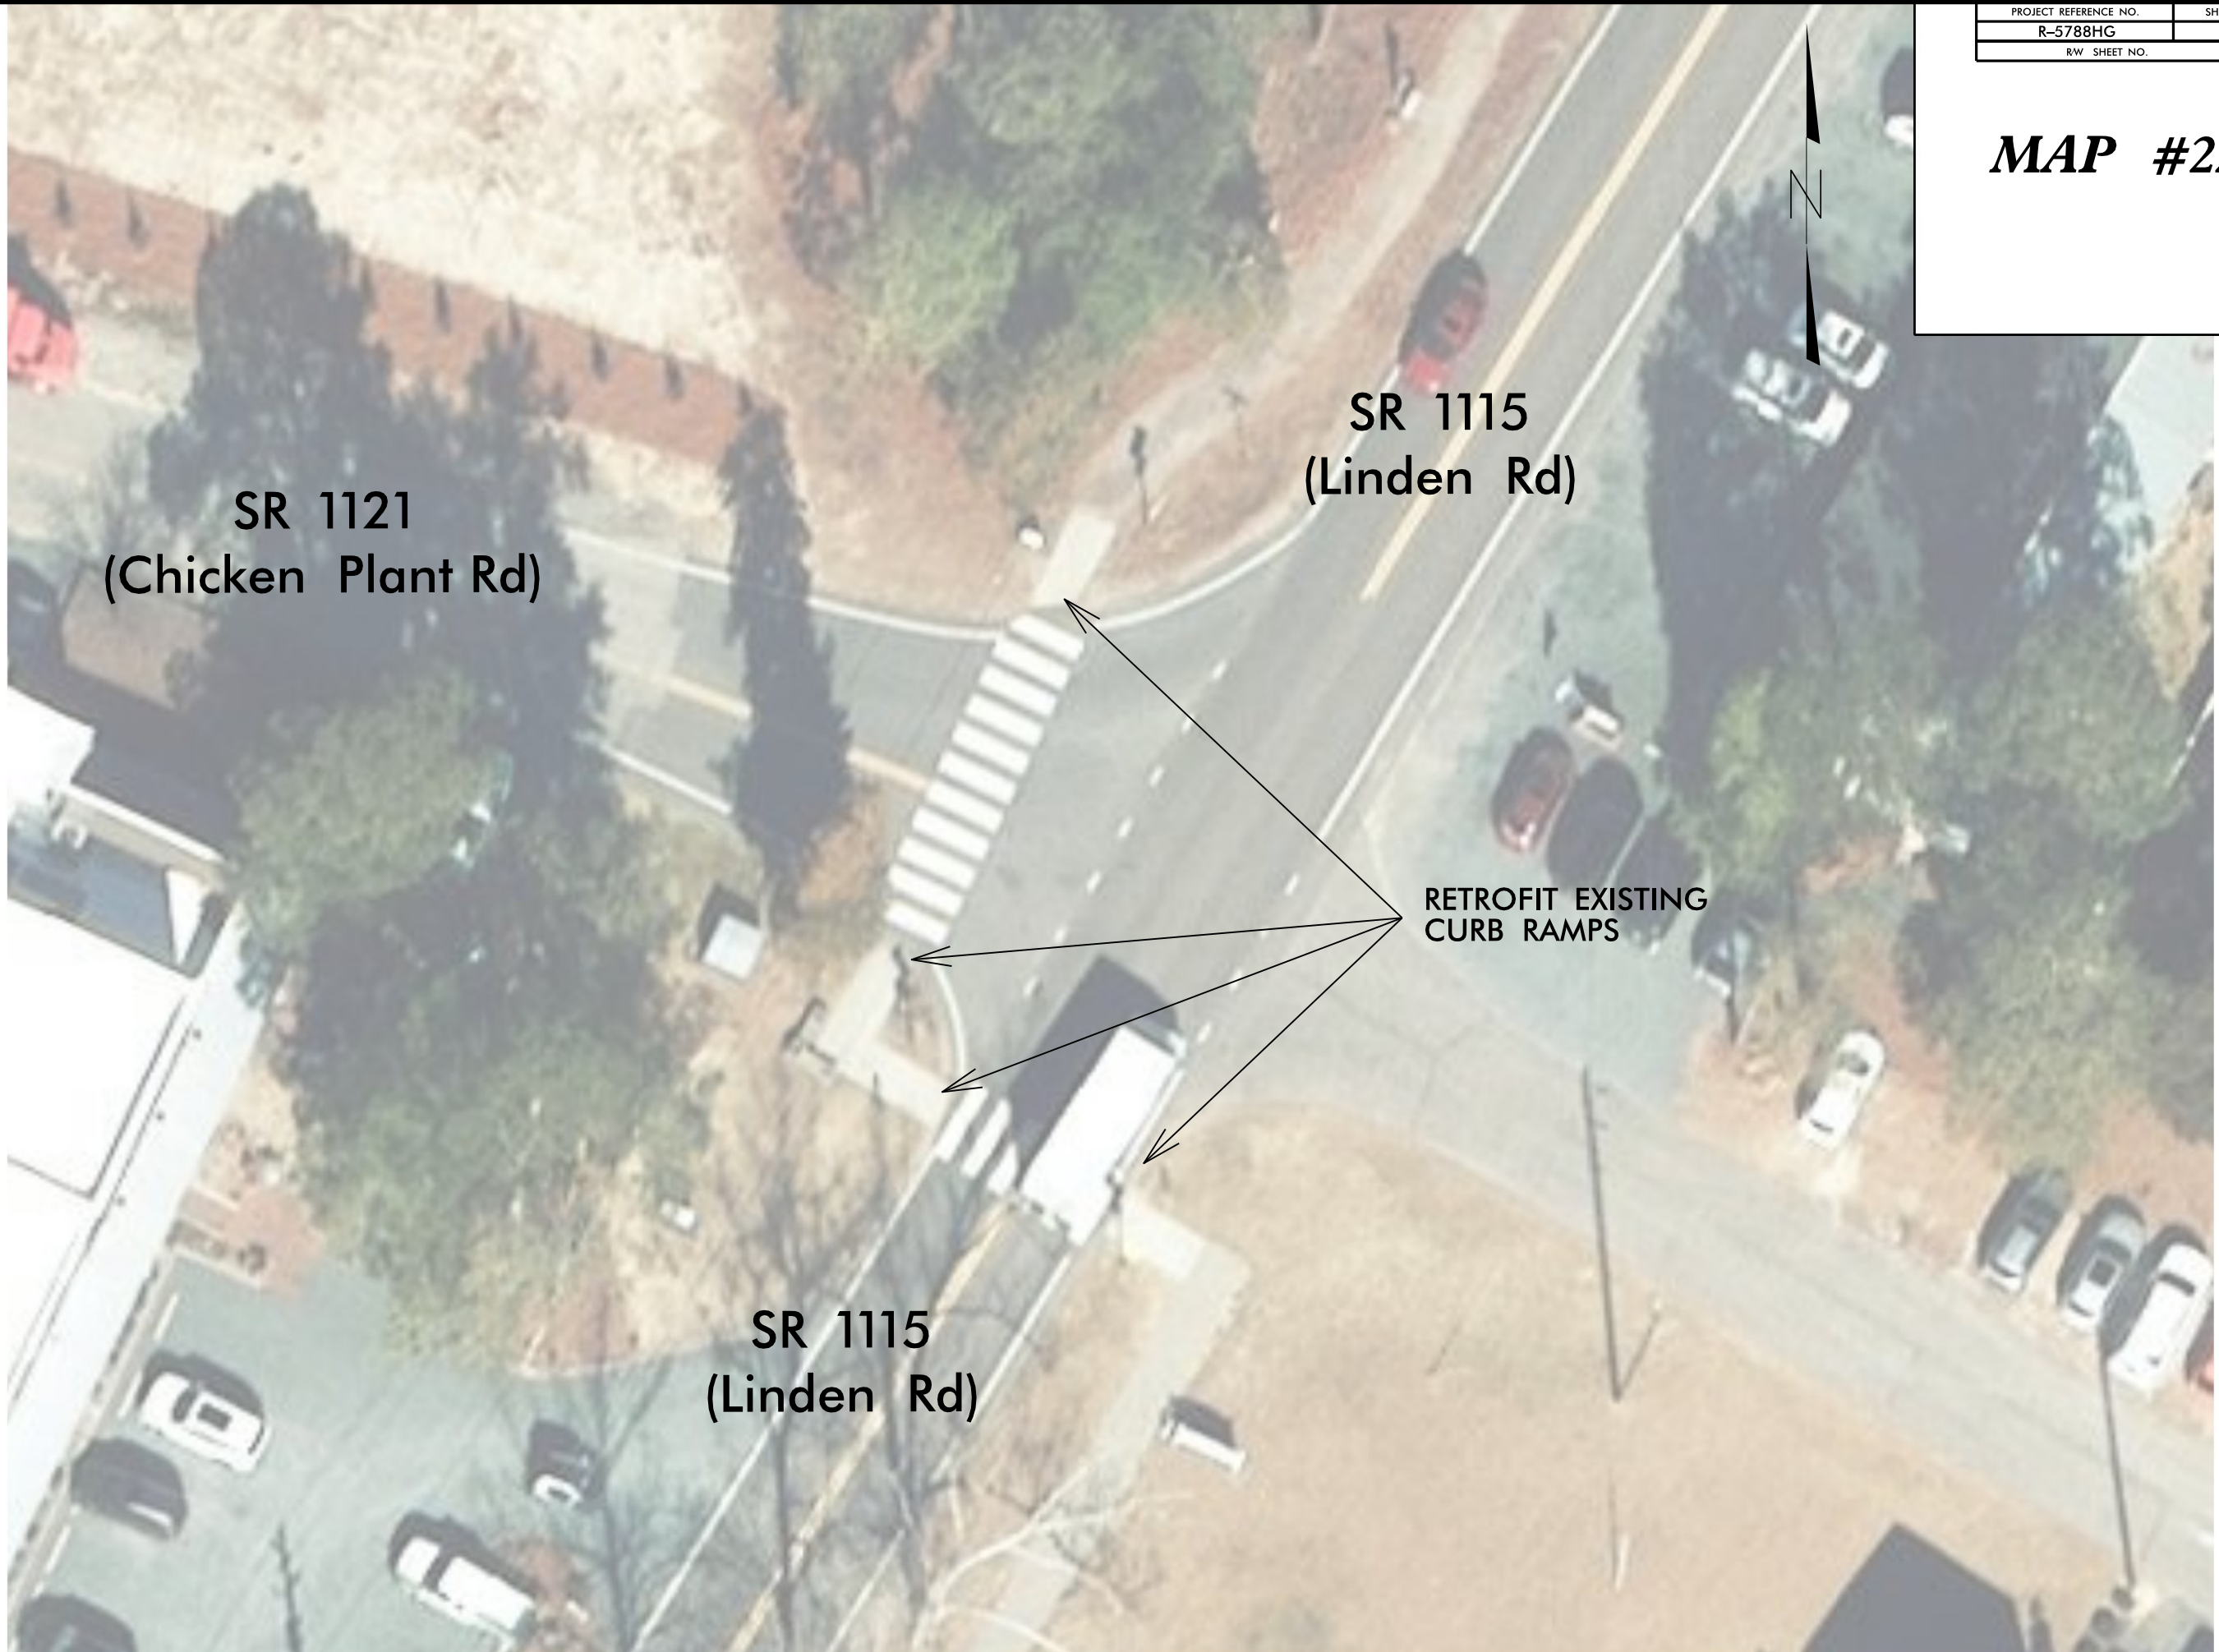

**SR 1121
(Chicken Plant Rd)**

**SR 1115
(Linden Rd)**

**RETROFIT EXISTING
CURB RAMPS**

**SR 1115
(Linden Rd)**

REVISIONS

09-JAN-2023 17:21
 Z:\-du\moore\12-5788HG-HI-ADA-Curb_Ramps\12-5788HG-HI-psk3.dgn
 8/17/99

PROJECT REFERENCE NO.	SHEET NO.
R-5788HG	29
RW SHEET NO.	

MAP #23



Cherokee Rd

Chinquapin Rd

Cherokee Rd

NEW CURB RAMPS



REVISIONS

09-JAN-2023 17:23
Z:\-du\moore\17-5788HG-HI_ADA_Curb_Ramps\1\Drawn\AR-5788HG-HI_psh3.dgn
8/17/99

PROJECT REFERENCE NO.	SHEET NO.
R-5788HG	30
RW SHEET NO.	

MAP #24



Magnolia Rd

NEW CURB RAMPS

Chinquapin Rd

Chinquapin Rd

Magnolia Rd

REVISIONS

09-JAN-2023 17:26
 Z:\-du\moore\16-5788HG-HI_60A_Curb_Ramps\16-5788HG-HI_psh3.dgn
 8/17/99

PROJECT REFERENCE NO.	SHEET NO.
R-5788HG	31
RW SHEET NO.	

MAP #25



NEW CURB RAMPS

Barrett Rd

Chinquapin Rd

Ritter Rd

Chinquapin Rd

REVISIONS

8/17/99

09-JAN-2023 17:28
 Z:\-cd\moore\16-5788HG-HI_60A_Curb_Ramps\16-5788HG-HI_psh3.dgn
 moore\cd\moore

PROJECT REFERENCE NO.	SHEET NO.
R-5788HG	32
RW SHEET NO.	

MAP #26



NC 5

Ritter Rd

Ritter Rd

NC 5

RETROFIT EXISTING CURB RAMPS. ADD NEW SIDEWALK BETWEEN EXISTING SIDEWALK AND PEDESTRIAN PUSH BUTTONS TO MEET 10 INCH DISTANCE REQUIREMENT.



REVISIONS

09-JAN-2023 17:29
 Z:\-du\moore\12-5788HG-HI_ADA_Curb_Ramps\1\Job AR-5788HG-HI_psh3.dgn
 8/17/99

PROJECT REFERENCE NO.	SHEET NO.
R-5788HG	33
RW SHEET NO.	

MAP #27



Village Green Rd

The Theatre/
One of a
Kind Gallery

NEW CURB RAMPS

Village Green Rd

REVISIONS

09-JAN-2023 17:31
Z:\-du\moore\AR-5788HG-HI_ADA_Curb_Ramps\PI\ar-5788HG-HI_psh3.dgn
8/17/99

PROJECT REFERENCE NO.	SHEET NO.
R-5788HG	34
RW SHEET NO.	

MAP #28



Dogwood Rd

NEW CURB RAMP

Market Square

Dogwood Rd

REVISIONS

8/17/99

10-JAN-2023 09:10
 Z:\-du\moore\AR-5788HG-HI_6DA_Curb_Ramps\PI\ar-5788HG-HI_psh3.dgn
 moore\ar-5788HG-HI_6DA_Curb_Ramps\PI\ar-5788HG-HI_psh3.dgn

PROJECT REFERENCE NO.	SHEET NO.
R-5788HG	35
RW SHEET NO.	

MAP #29



Orange Rd

Cherokee Rd

NEW CURB RAMP

Given Library

REVISIONS

8/17/99

09-JAN-2023 17:39
 Z:\-du\moore\17-5788HG-HI_60A-Curb_Ramps\17-5788HG-HI_psh3.dgn
 moore\17-5788HG-HI_60A-300084

PROJECT REFERENCE NO.	SHEET NO.
R-5788HG	36
RW SHEET NO.	

MAP #30



**SR 1848
PENNSYLVANIA AVE**

STEPHENS ST

**REMOVE AND
REPLACE CURB RAMPS**

STEPHENS ST


**SR 1848
PENNSYLVANIA AVE**

REVISIONS

13-MAR-2023 10:28
Z:\-du\moore\13-5788HG-HI_60A-Curb_Ramps\Plans\penn_ove_ext.e.dgn
010005-300004

PROJECT REFERENCE NO.	SHEET NO.
R-5788HG	37
RW SHEET NO.	

MAP #31

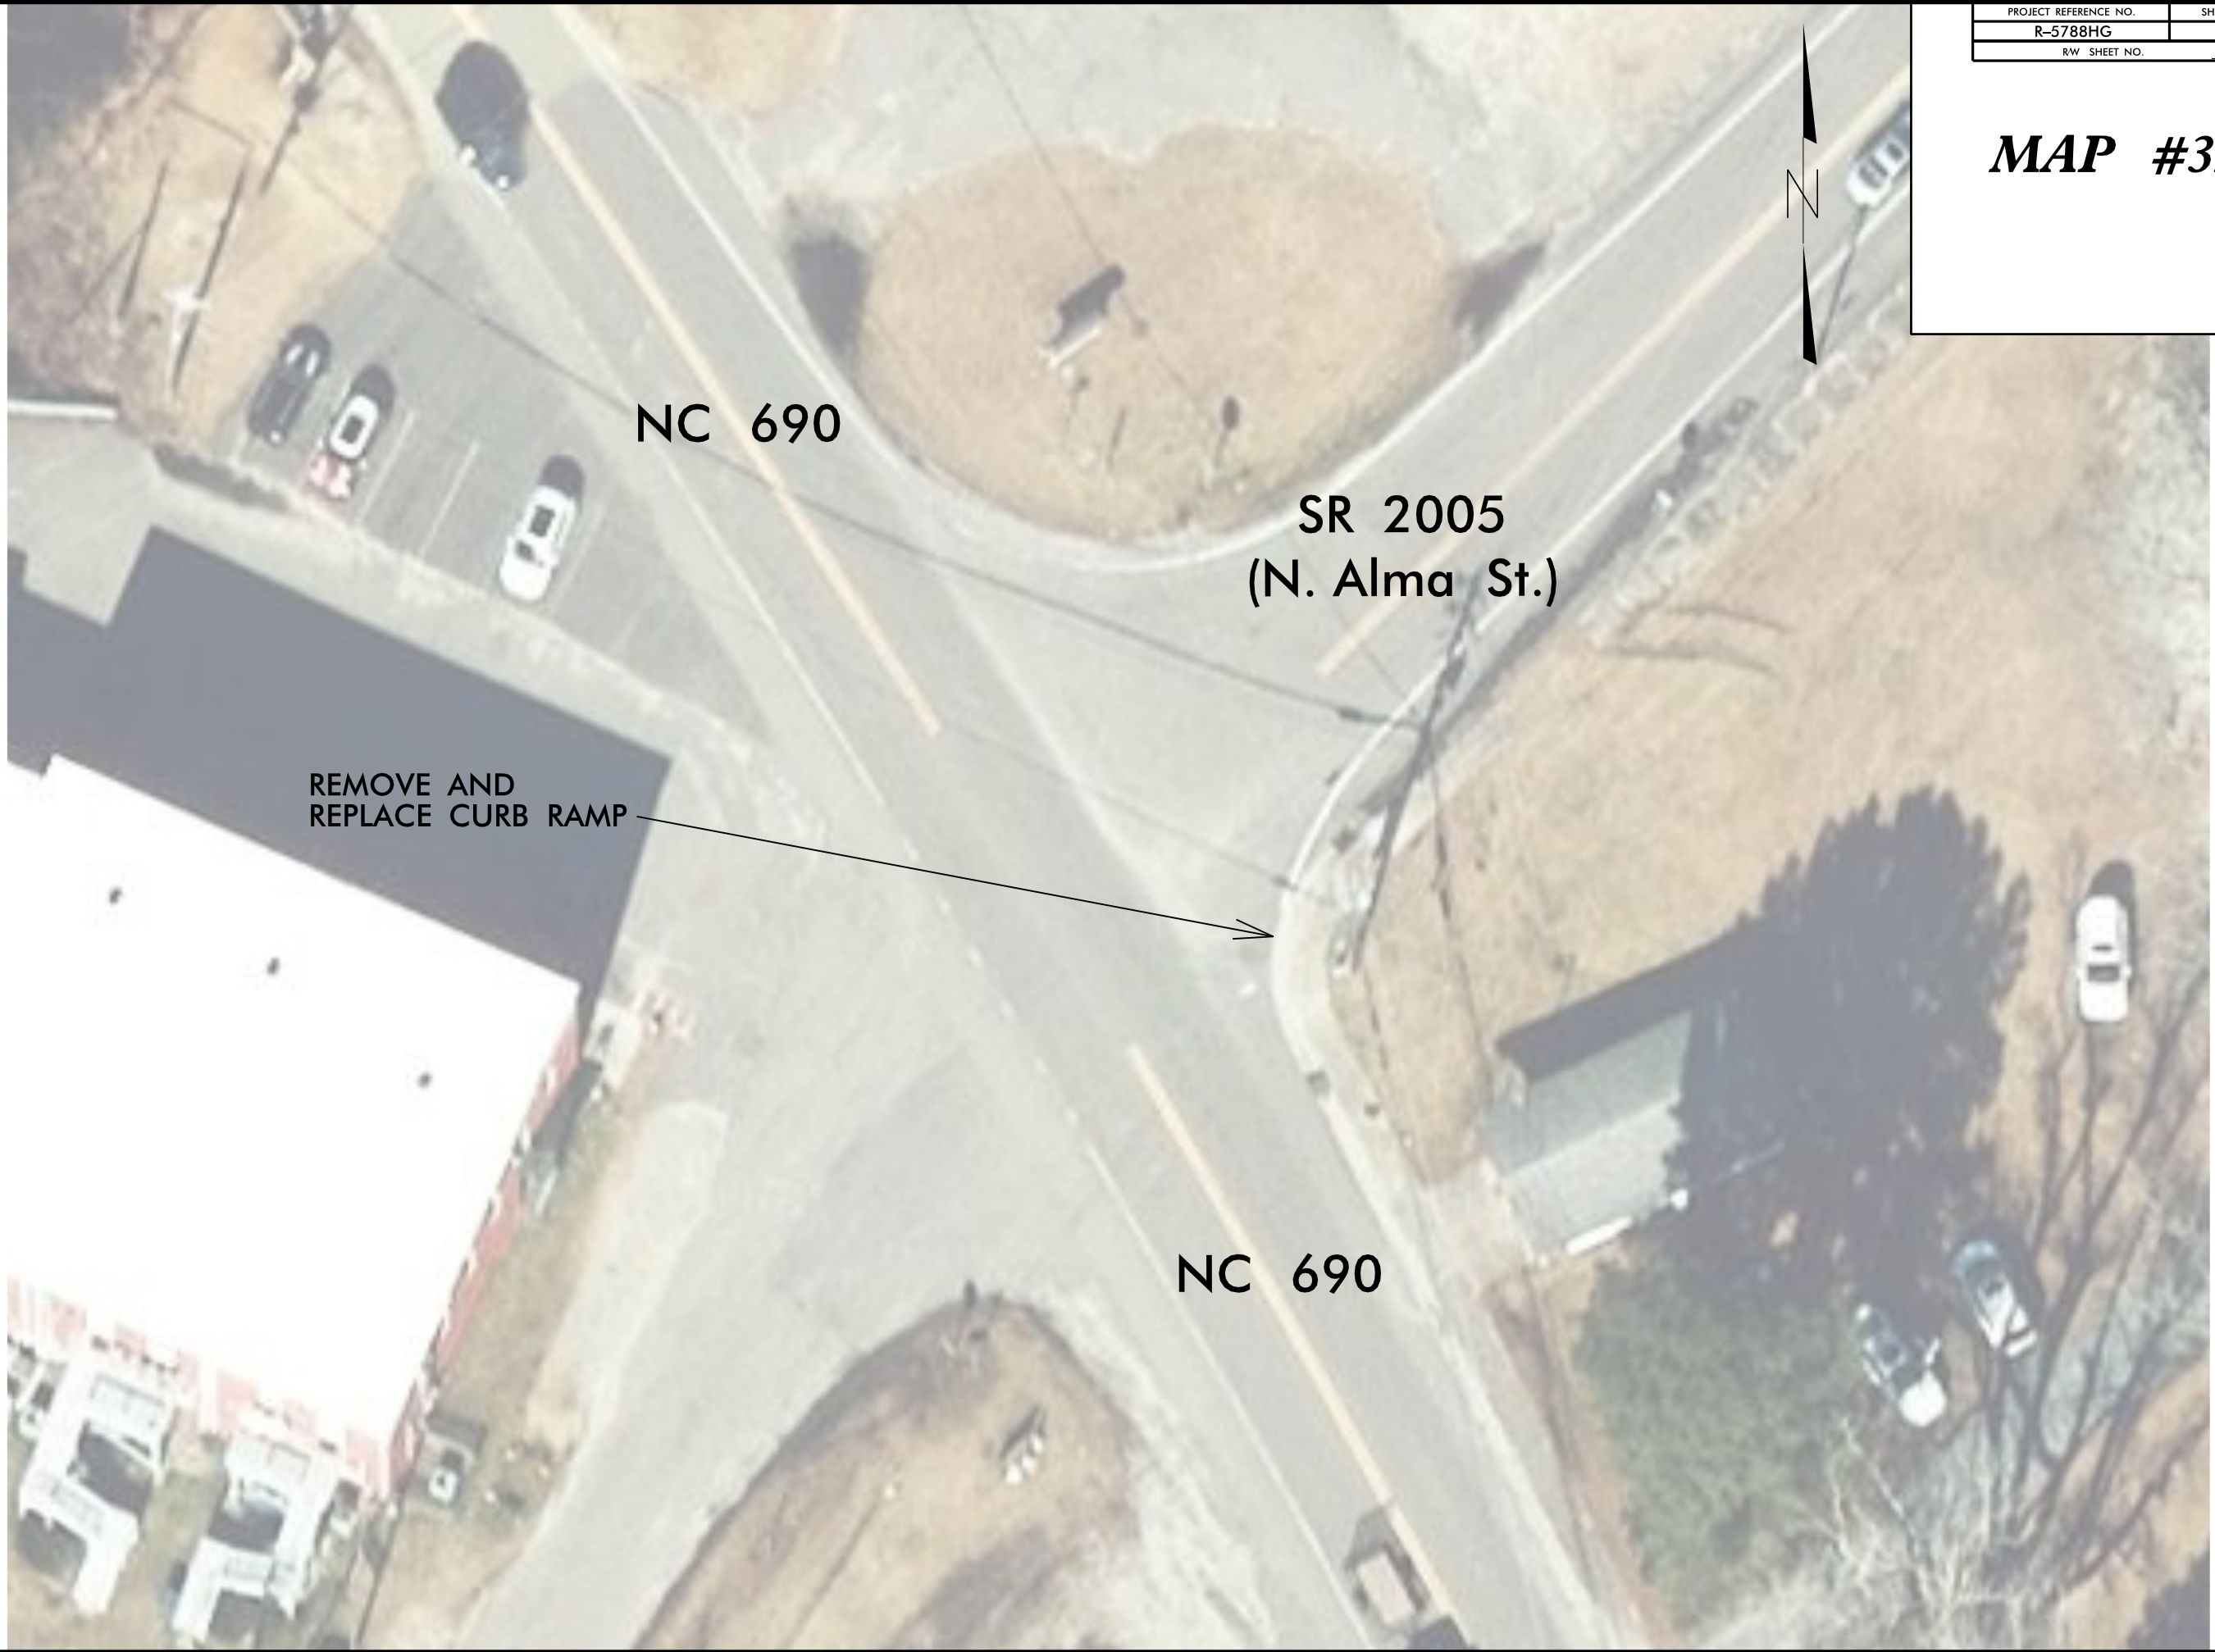

NC 690

SR 2005
(N. Alma St.)

REMOVE AND
REPLACE CURB RAMP

NC 690

REVISIONS

13-MAR-2023 10:49
 Z:\N-cj\moore\13-5788HG-HI_60A-Curb_Ramps\13-5788HG-HI_60A-Curb_Ramps\13-5788HG-HI_60A-Curb_Ramps.dgn
 8/17/99

PROJECT REFERENCE NO.	SHEET NO.
R-5788HG	38
RW SHEET NO.	

MAP #32



NC 690

North Ave.

REMOVE AND
REPLACE CURB RAMP

NC 690

REVISIONS

13-MAR-2023 10:45
 Z:\N-dly\moore\13-5788HG-HI_60A_Curb_Ramps\13-5788HG-HI_60A.dgn
 8/17/99