

01/20/22

22-DEC-2022 09:06
S:\Project_Development\TIP_Projects_HS\HS-2009E-01aConcor dRd-6inMarkings\Roadway\HS-2009E.ddc_t.sh.dgn
\$\$\$\$\$USERNAME\$\$\$\$\$

CONTRACT: DI00316 **TIP PROJECT: HS-2009E**



STATE OF NORTH CAROLINA
DIVISION OF HIGHWAYS

ROWAN COUNTY

LOCATION: SR 1002 (OLD CONCORD ROAD) FROM CABARRUS COUNTY LINE (MILEPOST 28.57) TO JAKE ALEXANDER BOULEVARD (MILEPOST 17.63) IN SALISBURY

TYPE OF WORK: PAVEMENT GRINDING & MARKINGS

STATE	STATE PROJECT REFERENCE NO.	SHEET NO.	TOTAL SHEETS
N.C.	HS-2009E	1	
STATE PROJ. NO.	F.A. PROJ. NO.	DESCRIPTION	
49321.1.6	1002059	PE	
49321.3.6	1002059	CONSTRUCTION	

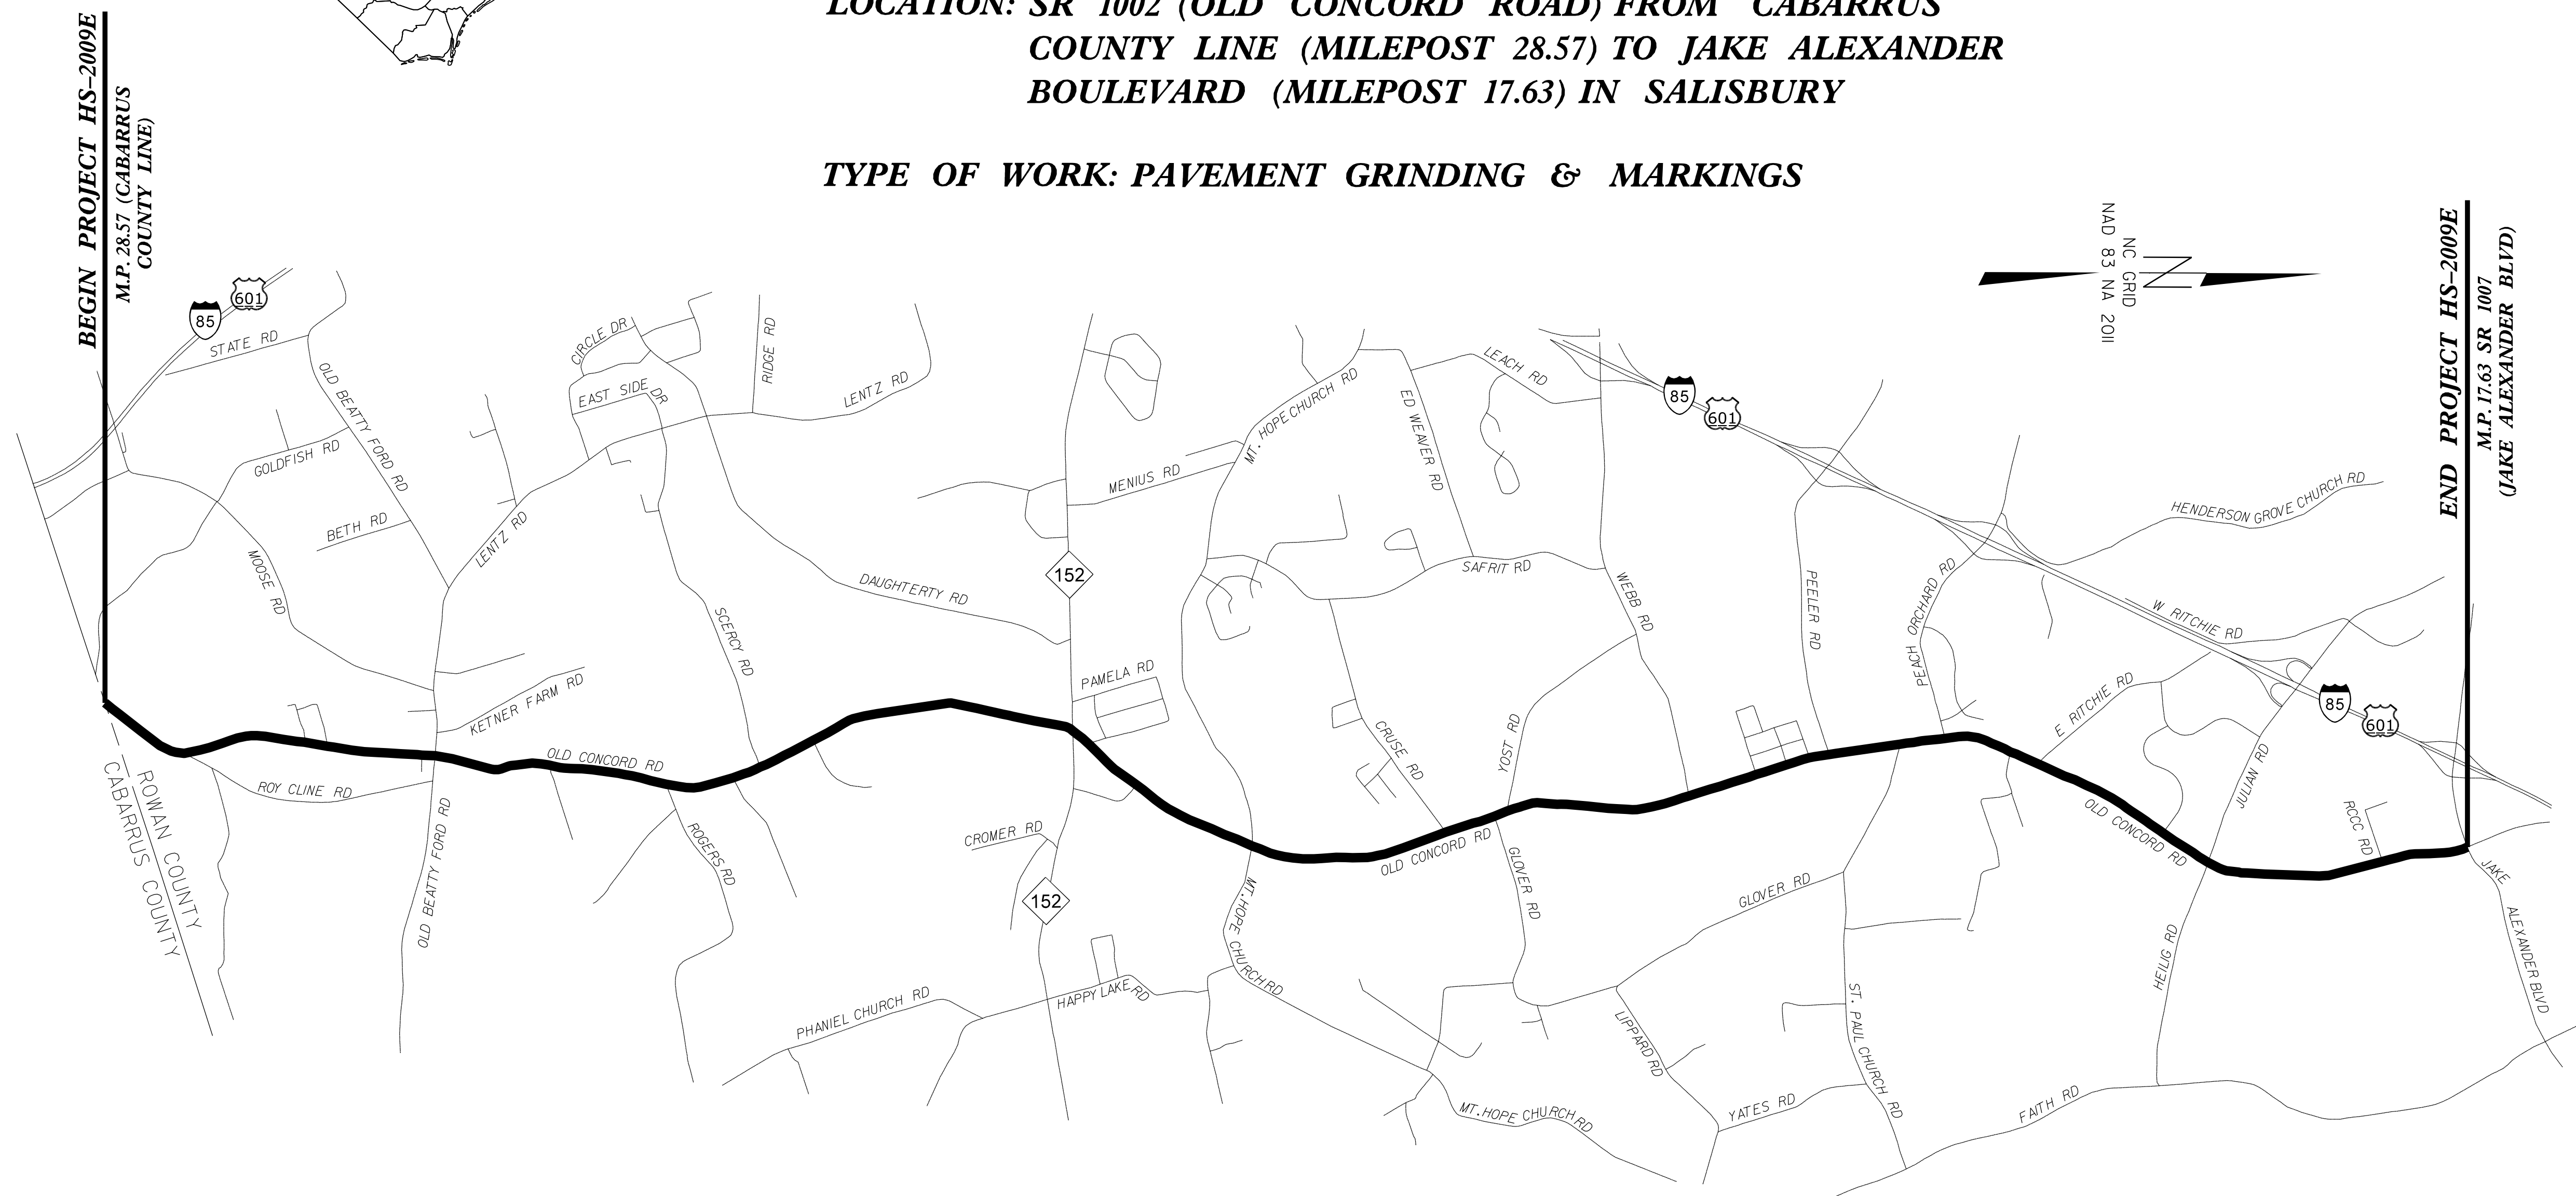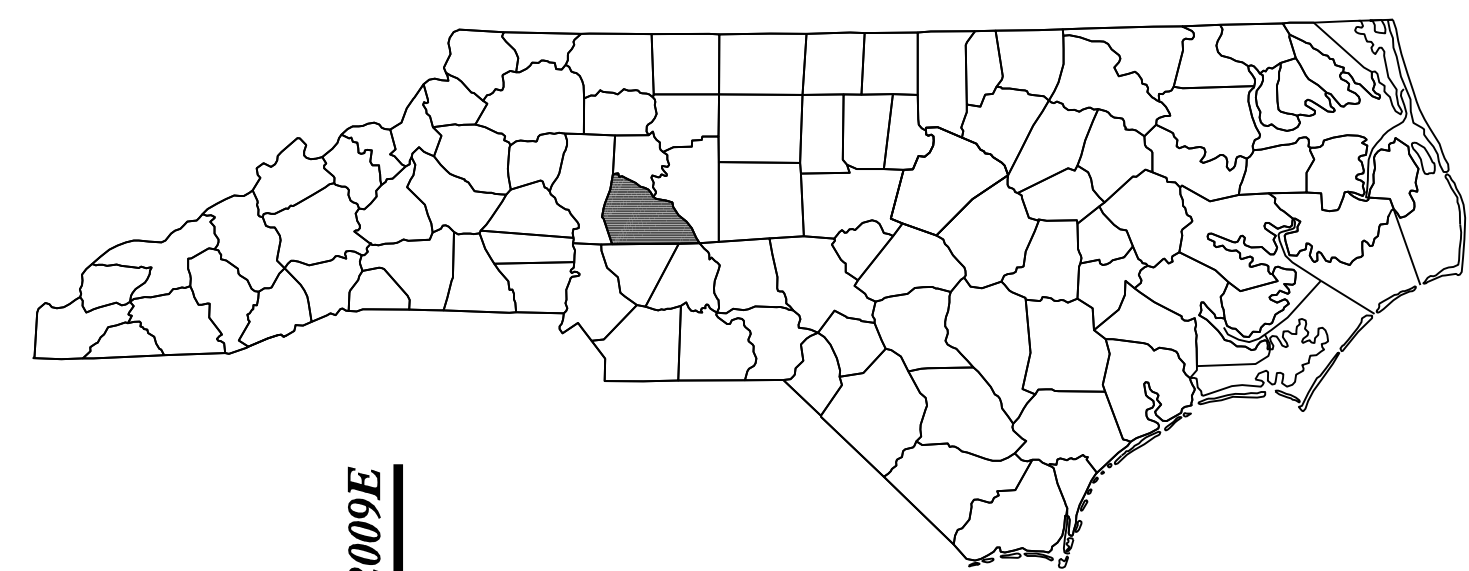

NOTE: M.P. (MILE POST) REFERENCES CAN BE OBTAINED AT
[HTTPS://NCDOT.MAPS.ARCGIS.COM/SEARCH](https://ncdot.maps.arcgis.com/search) FOR MILE MARKER HATCHING)

DOCUMENT NOT CONSIDERED FINAL
UNLESS ALL SIGNATURES COMPLETED


SHEET INDEX 2A-1 TYPICAL SECTION
GRAPHIC SCALES N/A

DESIGN DATA FUNC CLASS = PRINCIPAL ARTERIAL
--


PROJECT LENGTH TOTAL LENGTH TIP PROJECT HS-2009E = 10.94 MILES
--


Prepared In the Office of: DIVISION OF HIGHWAYS 375 SILAS CREEK PKWY., WINSTON-SALEM 27127	
2018 STANDARD SPECIFICATIONS	
RIGHT OF WAY DATE: N/A	W. AL BLANTON, PE, PLS PROJECT ENGINEER
LETTING DATE: February 23, 2023	JEREMY KEATON, PLS PROJECT DESIGN ENGINEER

HYDRAULICS ENGINEER N/A P.E. SIGNATURE:
ROADWAY DESIGN ENGINEER DocuSigned by: William A. Blanton 12/22/2022 SIGNATURE: P.E.

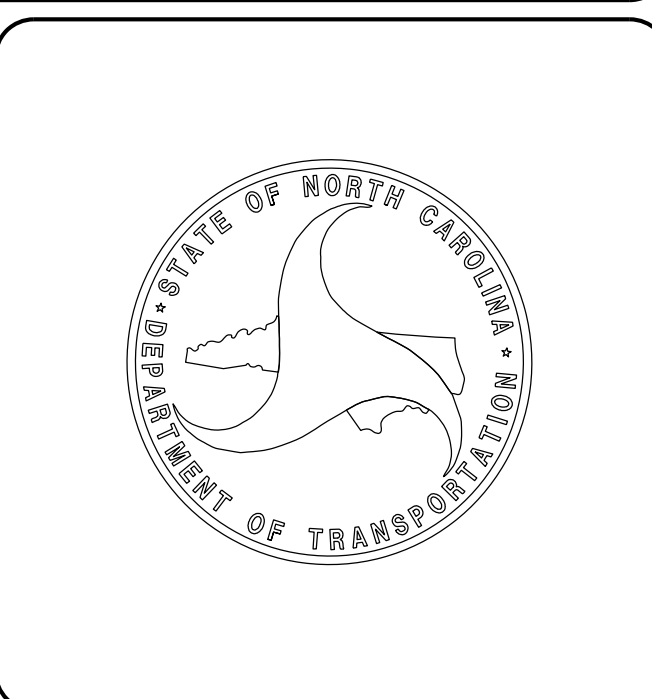

6/2/2019
22_DEC_2022_09:34
C:\Users\jcoment\TIP_Projects_HS\HS-2009E-01d\ConcordRD-6m\Markings\Roadway\HS-2009E_ddc.tup.dgn
USER:JCOMENT

PROJECT REFERENCE NO. <i>HS-2009E</i>	SHEET NO. <i>2A-1</i>
ROADWAY DESIGN ENGINEER	PAVEMENT DESIGN ENGINEER
	
DOCUMENT NOT CONSIDERED FINAL UNLESS ALL SIGNATURES COMPLETED	

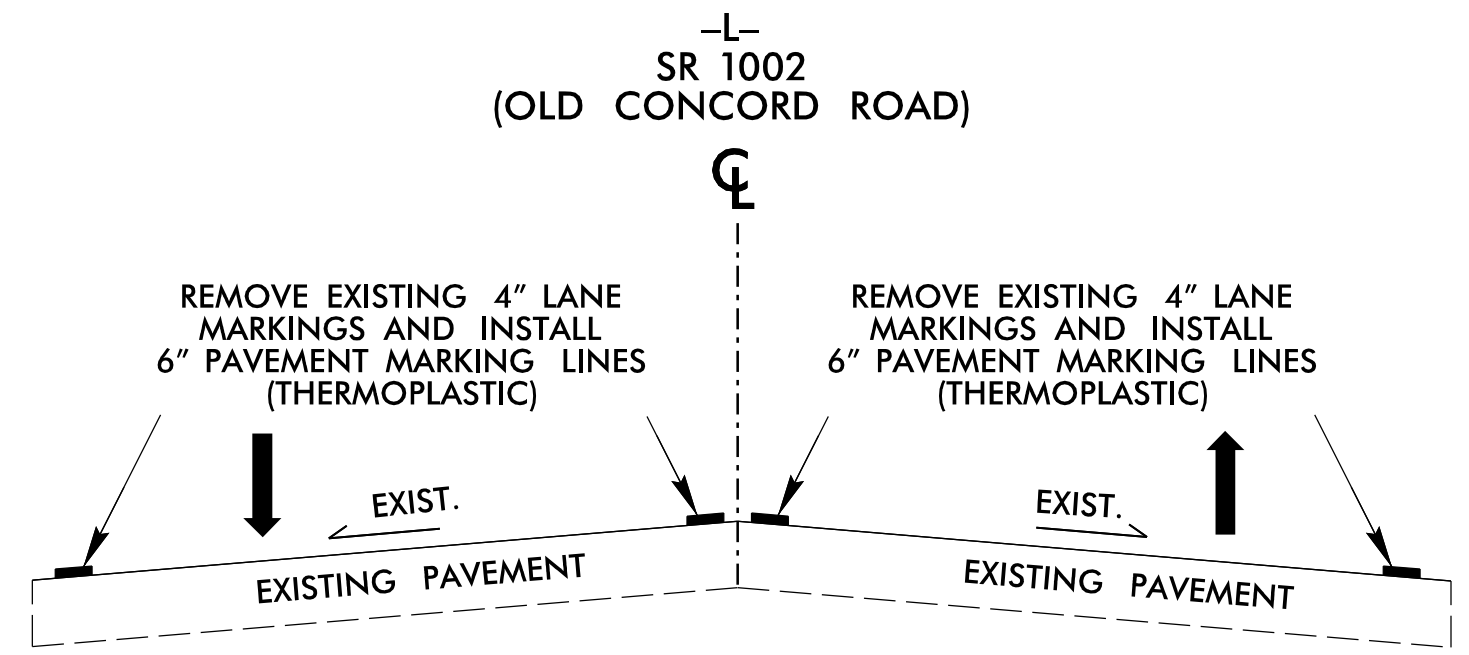

TYPICAL SECTION #1

USE TYPICAL SECTION NO. 1 AS FOLLOWS:
SR 1002 (OLD CONCORD ROAD) FROM CABARRUS COUNTY LINE (MILEPOST 28.57) TO JAKE ALEXANDER BOULEVARD (MILEPOST 17.63) IN SALISBURY
NOTE: DO NOT DISTURB EXISTING SNOWFLOWABLE MARKERS

NOTE: ALTHOUGH NOT DEPICTED ON TYPICAL, ALL TURN LANE MARKINGS WILL BE UPDGRADED AND ARE INCLUDED IN QUANTITIES (EXCLUDES SYMBOLS)