

Map													Markings		
Number	Sheet #	Route	Route Common Name	Begin MP	To MP	FROM	FROM Name	TO	To Name	Length	Width	Treatment	Map SY	Gal Seal	Present
1	6	SR 1564	RODEO DR	0.00	0.17	SR 1514	AIRPORT ROAD	SR 1567	BRIARWOOD TER	0.17	18	Seal - Double and Fog Seal	1,816	908	NO
2	6	SR 1565	LAKE DR	0.00	0.09	SR 1564	RODEO DRIVE	SR 1566	WRIGHT AVE	0.09	20	Seal - Double and Fog Seal	1,009	505	NO
3	6	SR 1566	WRIGHT AVE	0.00	0.16	SR 1565	LAKE DRIVE	EOM		0.16	20	Seal - Double and Fog Seal	1,866	933	NO
4	6	SR 1567	BRIARWOOD TER	0.00	0.17	SR 1514	AIRPORT ROAD	SR 1566	WRIGHT AVE	0.17	20	Seal - Double and Fog Seal	2,042	1,021	NO
5	6	SR 1567	BRIARWOOD TER	0.17	0.28	SR 1566	WRIGHT AVE	PVMT CHG		0.11	16	Seal - Double and Fog Seal	995	497	NO
6	6	SR 1567	BRIARWOOD TER	0.28	0.40	PVMT CHG		EOM		0.12	18	Seal - Double and Fog Seal	1,288	644	NO
7	6	SR 1578	EAST CHAMBLEE DR	0.00	0.49	SR 1516	AIRPORT ROAD	SR 1516	AIRPORT ROAD	0.49	20	Seal - Double and Fog Seal	5,785	2,892	NO
8	4	SR 1579	SOUTHERN LN	0.00	0.58	SR 1500	ROSEMAN ROAD	SR 1550	ATWELL ROAD	0.58	20	Seal - Double and Fog Seal	6,805	3,403	NO
9	4	SR 1587	MEADOW LN	0.00	0.92	SR 1500	ROSEMAN ROAD	SR 1500	ROSEMAN ROAD	0.92	20	Seal - Double and Fog Seal	10,806	5,403	NO
10	6	SR 1608	CEDAR DR	0.00	0.31	SR 1516	AIRPORT ROAD	EOM		0.31	20	Seal - Double and Fog Seal	3,602	1,801	NO
11	6	SR 1609	JULIUS DR	0.00	0.58	NC 150		EOM		0.58	20	Seal - Double and Fog Seal	6,852	3,426	NO
12	6	SR 1610	CLAUDE AVE	0.00	0.24	SR 1609	JULIUS DRIVE	SR 1514	AIRPORT ROAD	0.24	20	Seal - Double and Fog Seal	2,828	1,414	NO
13	5	SR 1622	LANDOVER DR	0.00	0.31	SR 1514	MILLER CHAPEL ROAD	EOM		0.31	18	Seal - Double and Fog Seal	3,231	1,616	NO
14	5	SR 1623	EDGEWOOD CT	0.00	0.14	SR 1622	LANDOVER DRIVE	EOM		0.14	18	Seal - Double and Fog Seal	1,436	718	NO
15	6	SR 1630	PARK DR	0.00	0.08	SR 1610	CLAUDE AVE	EOM		0.08	20	Seal - Double and Fog Seal	939	469	NO
16	6	SR 1631	PHILLIP ST	0.00	0.08	SR 1610	CLAUDE AVE	EOM		0.08	20	Seal - Double and Fog Seal	880	440	NO
17	4	SR 1636	SPRING OAK DR	0.00	0.70	SR 1500	ROSEMAN ROAD	SR 1636	SPRING OAK DRIVE	0.70	20	Seal - Double and Fog Seal	8,213	4,107	NO
18	5	SR 1639	TWIN CHAPEL DR	0.00	0.13	SR 1514	MILLER CHAPEL ROAD	EOM		0.13	20	Seal - Double and Fog Seal	1,572	786	NO
19	6	SR 1649	HIGHLAND CREEK DR	0.00	0.33	SR 1609	JULIUS DRIVE	SR 1609	JULIUS DRIVE	0.33	18	Seal - Double and Fog Seal	3,453	1,727	NO
20	7	SR 1681	CAMERON DR	0.00	0.38	SR 1526	SHERRILLS FORD ROAD	EOM		0.38	20	Seal - Double and Fog Seal	4,470	2,235	NO
21	7	SR 1682	GLENFIELD DR	0.00	0.53	SR 1681	CAMERON DRIVE	EOM		0.53	20	Seal - Double and Fog Seal	6,195	3,098	NO
22	5	SR 1689	AUBURN PLACE	0.00	0.08	SR 1690	CHASE CT	EOM		0.08	20	Seal - Double and Fog Seal	939	469	NO
23	5	SR 1690	CHASE CT	0.00	0.26	SR 1514	MILLER CHAPEL ROAD	SR 1691	AUTUMN CHAPEL DRIVE	0.26	20	Seal - Double and Fog Seal	3,051	1,525	NO
24	5	SR 1691	AUTUMN CHAPEL DR	0.00	0.25	SR 1689	AUBURN PLACE	EOM		0.25	20	Seal - Double and Fog Seal	2,980	1,490	NO
25	6	SR 1732	CAUBLE FARM RD	0.00	0.52	NC 150		EOM		0.52	20	Seal - Double and Fog Seal	6,078	3,039	NO
26	7	SR 1779	HERITAGE LN	0.00	0.30	SR 1729	NEEL ROAD	EOM		0.30	20	Seal - Double and Fog Seal	3,543	1,772	NO
27	7	SR 1780	CAMBRIDGE RD	0.00	0.10	SR 1779	HERITAGE LN	EOM		0.10	20	Seal - Double and Fog Seal	1,220	610	NO
28	8	SR 1781	FORREST DR	0.00	0.26	NC 150		SR 1811	PINEWOOD DRIVE	0.26	20	Seal - Double and Fog Seal	3,051	1,525	NO
29	7	SR 1787	SPICEWOOD LN	0.00	0.56	SR 1729	NEEL ROAD	EOM		0.56	20	Seal - Double and Fog Seal	6,571	3,285	NO
30	7	SR 1788	DEVON DR	0.00	0.21	SR 1787	SPICEWOOD LN	SR 1789	KENT ROAD	0.21	20	Seal - Double and Fog Seal	2,417	1,209	NO
31	7	SR 1789	KENT RD	0.00	0.22	SR 1787	SPICEWOOD LN	EOM		0.22	20	Seal - Double and Fog Seal	2,558	1,279	NO
32	7	SR 1791	NOTTINGHAM RD	0.00	0.24	SR 1787	SPICEWOOD LN	EOM		0.24	20	Seal - Double and Fog Seal	2,839	1,420	NO
33	7	SR 1792	KENT RD	0.00	0.14	SR 1791	NOTTINGHAM ROAD	SR 1789	KENT ROAD	0.14	20	Seal - Double and Fog Seal	1,690	845	NO
34	8	SR 1807	TREMONT DR	0.00	0.17	SR 1781	FORREST DRIVE	SR 1810	HOME ROAD	0.17	20	Seal - Double and Fog Seal	1,983	991	NO
35	7	SR 1808	STANWYCK RD	0.00	0.25	SR 1729	NEEL ROAD	EOM		0.25	20	Seal - Double and Fog Seal	2,910	1,455	NO
36	7	SR 1809	STANWYCK CIRCLE	0.00	0.06	SR 1808	STANWYCK ROAD	EOM		0.06	20	Seal - Double and Fog Seal	739	370	NO
37	8	SR 1810	HOME RD	0.00	0.26	NC 150		SR 1811	PINEWOOD DRIVE	0.26	18	Seal - Double and Fog Seal	2,746	1,373	NO
38	8	SR 1811	PINEWOOD DR	0.00	0.16	SR 1781	FORREST DRIVE	SR 1810	HOME ROAD	0.16	18	Seal - Double and Fog Seal	1,690	845	NO
39	7	SR 1817	REGENCY DR	0.00	0.13	SR 1729	NEEL ROAD	SR 1818	REGENCY ROAD	0.13	20	Seal - Double and Fog Seal	1,525	763	NO
40	7	SR 1818	REGENCY RD	0.00	0.38	EOM		EOM		0.38	20	Seal - Double and Fog Seal	4,435	2,218	NO
41	7	SR 1828	LOCKE CIRCLE	0.00	0.10	SR 1817	REGENCY DRIVE	EOM		0.10	20	Seal - Double and Fog Seal	1,162	581	NO
42	8	SR 1829	STEVENS RD	0.00	0.17	SR 1781	FORREST DRIVE	SR 1810	HOME ROAD	0.17	18	Seal - Double and Fog Seal	1,837	919	NO
43	7	SR 1857	WATERFORD DR	0.00	0.19	SR 1818	REGENCY RD	EOM		0.19	20	Seal - Double and Fog Seal	2,229	1,115	NO
44	9	SR 2126	EARNHART RD	0.00	2.10	SR 1002	BRINGLE FERRY ROAD	SR 1004	STOKES FERRY ROAD	2.10	20	Seal - Double and Fog Seal	24,617	12,308	YES
45	3	SR 2143	WYATTS GROVE CH RD	4.11	5.43	SR 1004	STOKES FERRY ROAD	SR 2144	SURRATT ROAD	1.32	20	Seal - Double and Fog Seal	15,500	7,750	YES
46	3	SR 2144	SURRATT RD	0.00	1.54	SR 1002	BRINGLE FERRY ROAD	SR 2143	WYATTS GROVE CH RD	1.54	20	Seal - Double and Fog Seal	18,034	9,017	YES
47	3	SR 2147	SHAVER RD	0.00	2.13	SR 2143	WYATTS GROVE CH ROAD	SR 1005	RICHFIELD ROAD	2.13	18	Seal - Double and Fog Seal	22,440	11,220	YES
48	2	SR 2148	REEVES ISLAND RD	2.17	3.07	SR 1005	RICHFIELD ROAD	SR 1004	STOKES FERRY ROAD	0.90	20	Seal - Double and Fog Seal	10,525	5,262	YES
49	2	SR 2148	REEVES ISLAND RD	3.07	4.20	SR 1004	STOKES FERRY ROAD	SR 2356	OLD BEATTY FORD ROAD	1.13	18	Seal - Double and Fog Seal	11,933	5,966	YES
50	2	SR 2148	REEVES ISLAND RD	4.20	4.83	SR 2356	OLD BEATTY FORD ROAD	STANLEY CO		0.63	20	Seal - Double and Fog Seal	7,392	3,696	YES
51	3	SR 2153	BASINGER RD	0.00	1.24	SR 1005	RICHFIELD ROAD	SR 2152	RIVER ROAD	1.24	18	Seal - Double and Fog Seal	13,084	6,542	YES

Map													Markings		
Number	Sheet #	Route	Route Common Name	Begin MP	To MP	FROM	FROM Name	TO	To Name	Length	Width	Treatment	Map SY	Gal Seal	Present
52	3	SR 2191	WILDLIFE ACCESS RD	0.00	0.48	SR 2152	RIVER ROAD	EOM		0.48	18	Seal - Double and Fog Seal	5,111	2,556	NO
53	9	SR 2204	WILDWOOD RD	0.00	1.13	SR 1915	OLD UNION CHURCH RD	SR 2188	MAHALEY ROAD	1.13	20	Seal - Double and Fog Seal	13,282	6,641	YES

**Maps with Pavement Markings**

9 Maps  
12.11 mi. with Markings

**Totals**


Total Map Length	24.22	mi.
Seal - Double and Fog Seal	276,194	SY

**Liquid AC**

**Rate**

**Total**

Seal - Double and Fog Seal	0.50	138,097	Gal.
Gal / SY			

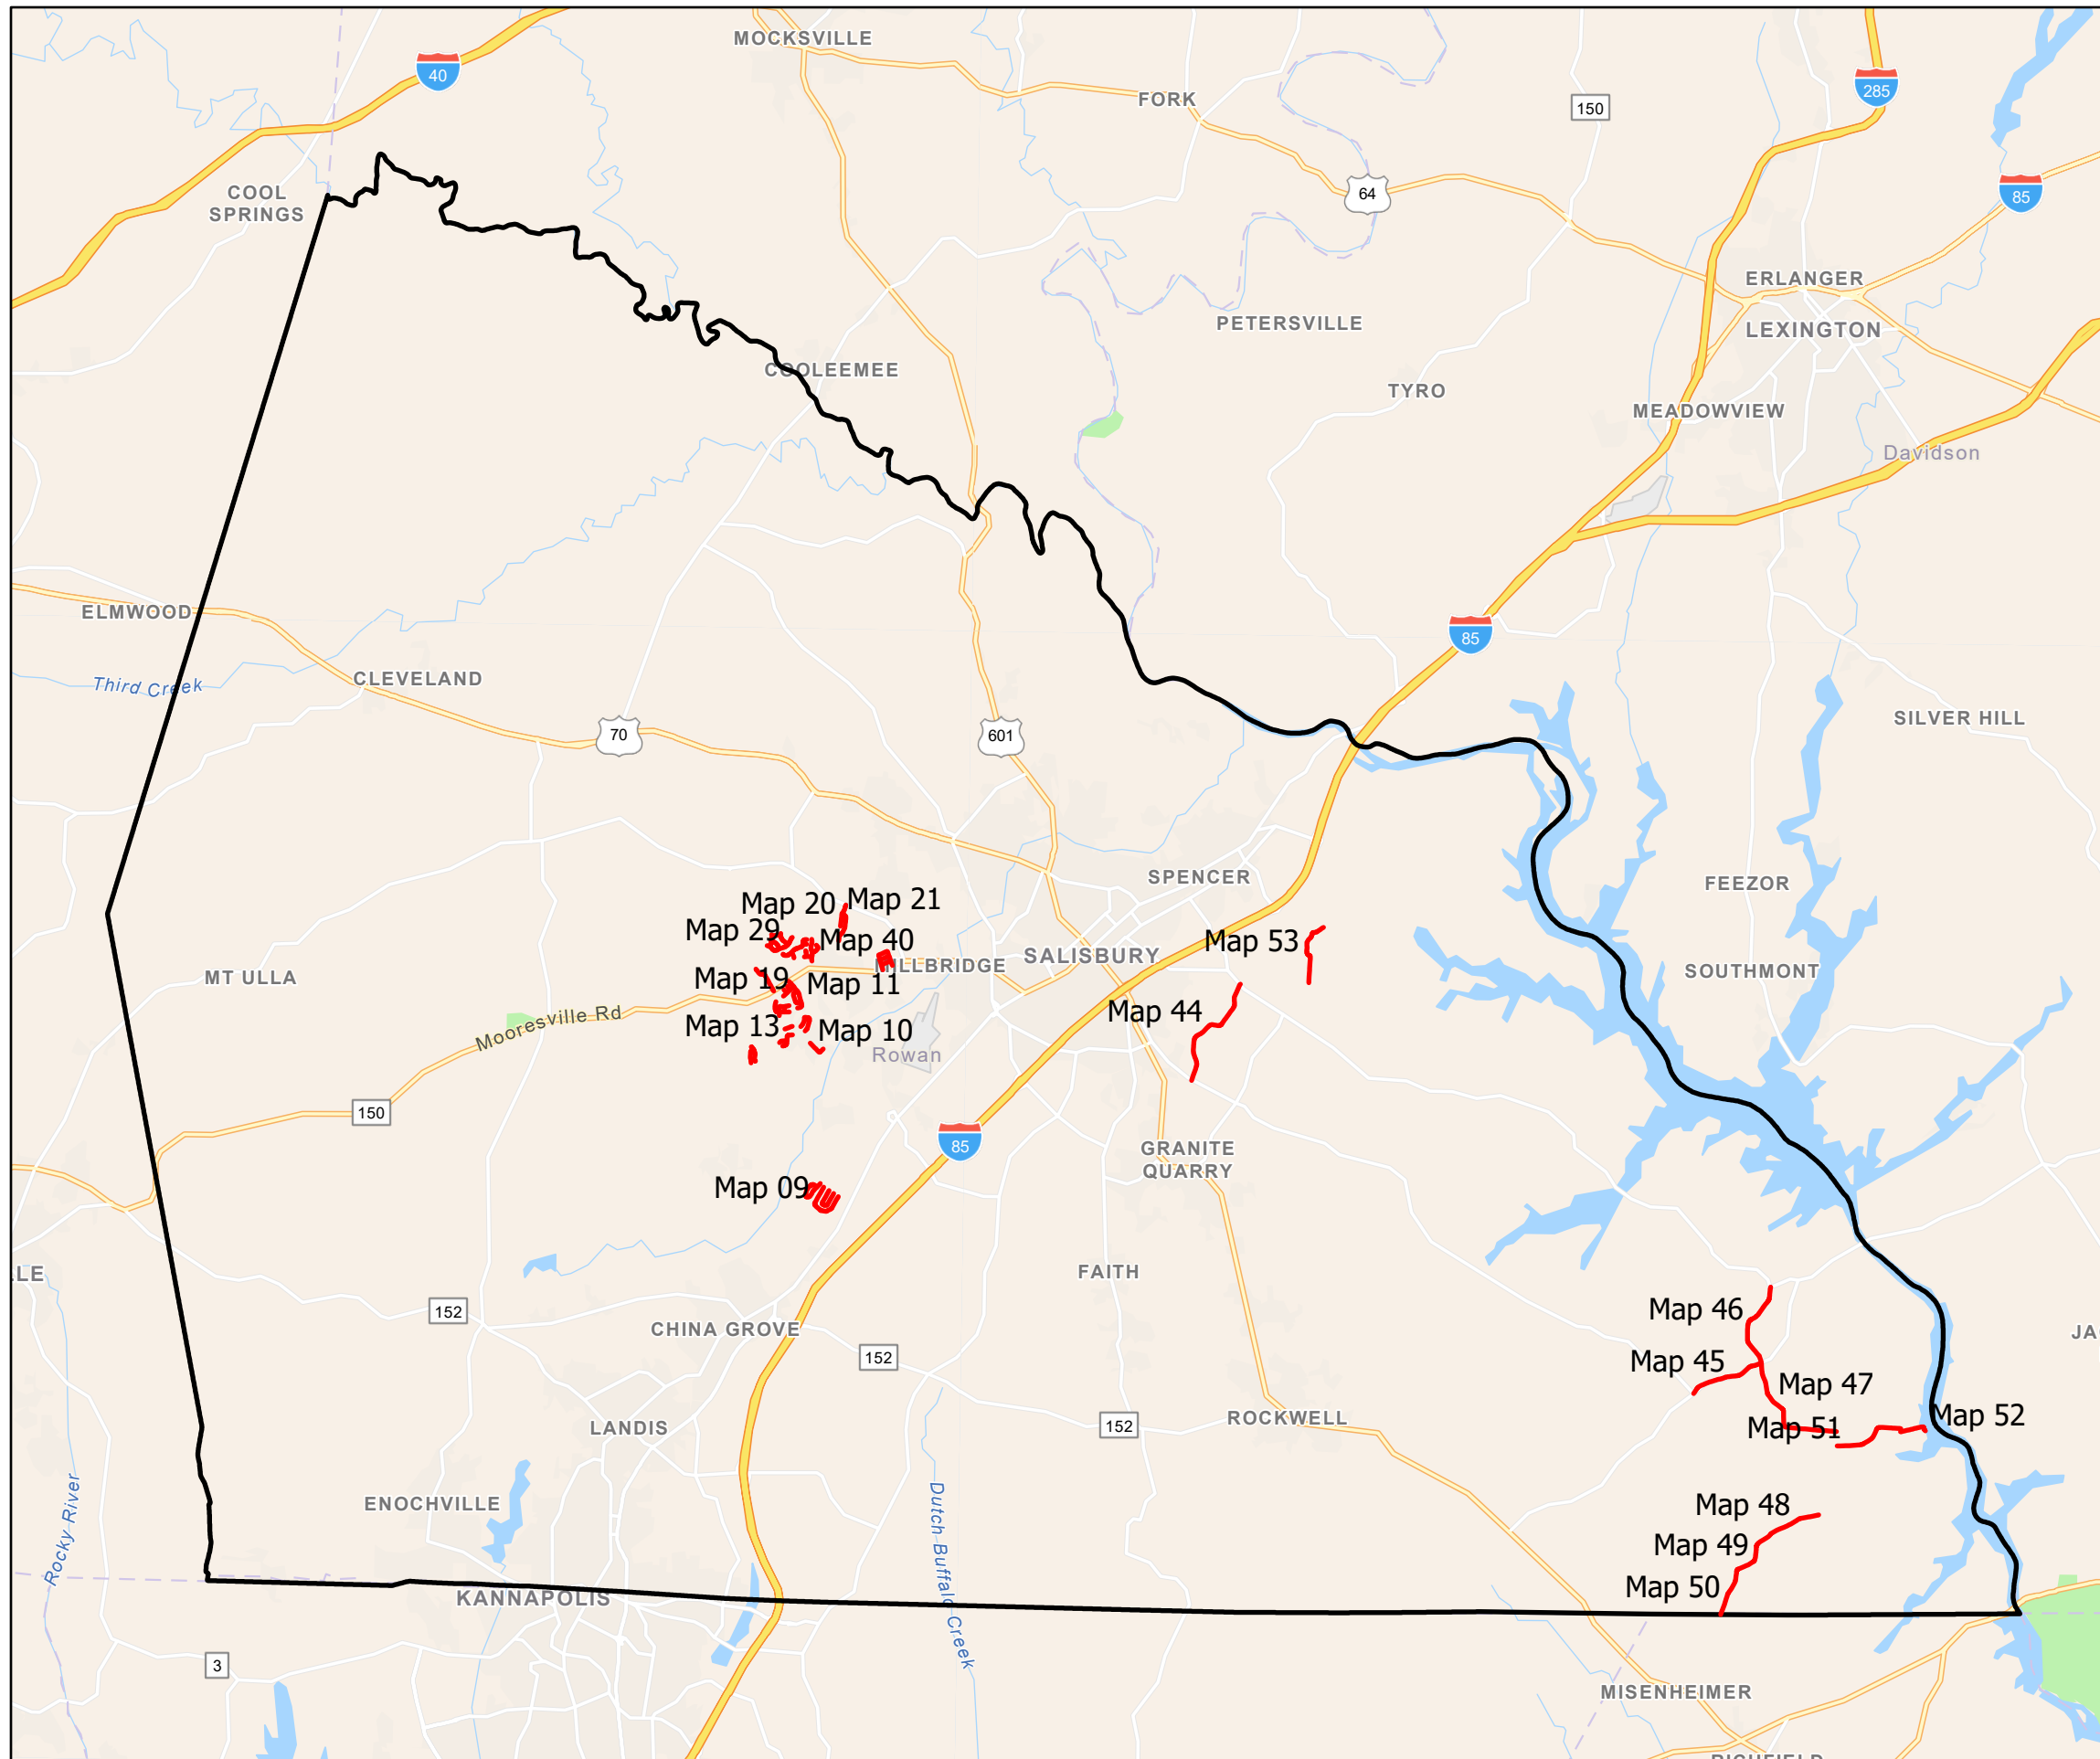

PROJECT REFERENCE NO.	SHEET NO.
2022CPT.09.14.20802	1

AST Contract Map  
Contract DI00266

Index of Sheets:

- Sheet 1 - Countywide Map
- Sheet 2 - Maps 48, 49, 50
- Sheet 3 - Maps 45, 46, 47, 51, 52
- Sheet 4 - Maps 8, 9, 17
- Sheet 5 - Maps 13, 14, 18, 22, 23, 24
- Sheet 6 - Maps 1, 2, 3, 4, 5, 6, 7, 10, 11
- Sheet 6 - Maps 12, 15, 16, 19, 25
- Sheet 7 - Maps 20, 21, 26, 27, 29, 30, 31
- Sheet 7 - Maps 32, 33, 35, 36, 39, 40, 41, 43
- Sheet 8 - Maps 28, 34, 37, 38, 42
- Sheet 9 - Maps 44, 53

Treatment

— Seal - Double and Fog Seal





**ROWAN COUNTY**  
NORTH CAROLINA

PROJECT REFERENCE NO.	SHEET NO.
2022CPT.09.14.20802	2

Treatment for all maps:  
Double and Fog Seal

Map 48 SR 2148 - REEVES ISLAND RD  
Map 49 SR 2148 - REEVES ISLAND RD  
Map 50 SR 2148 - REEVES ISLAND RD

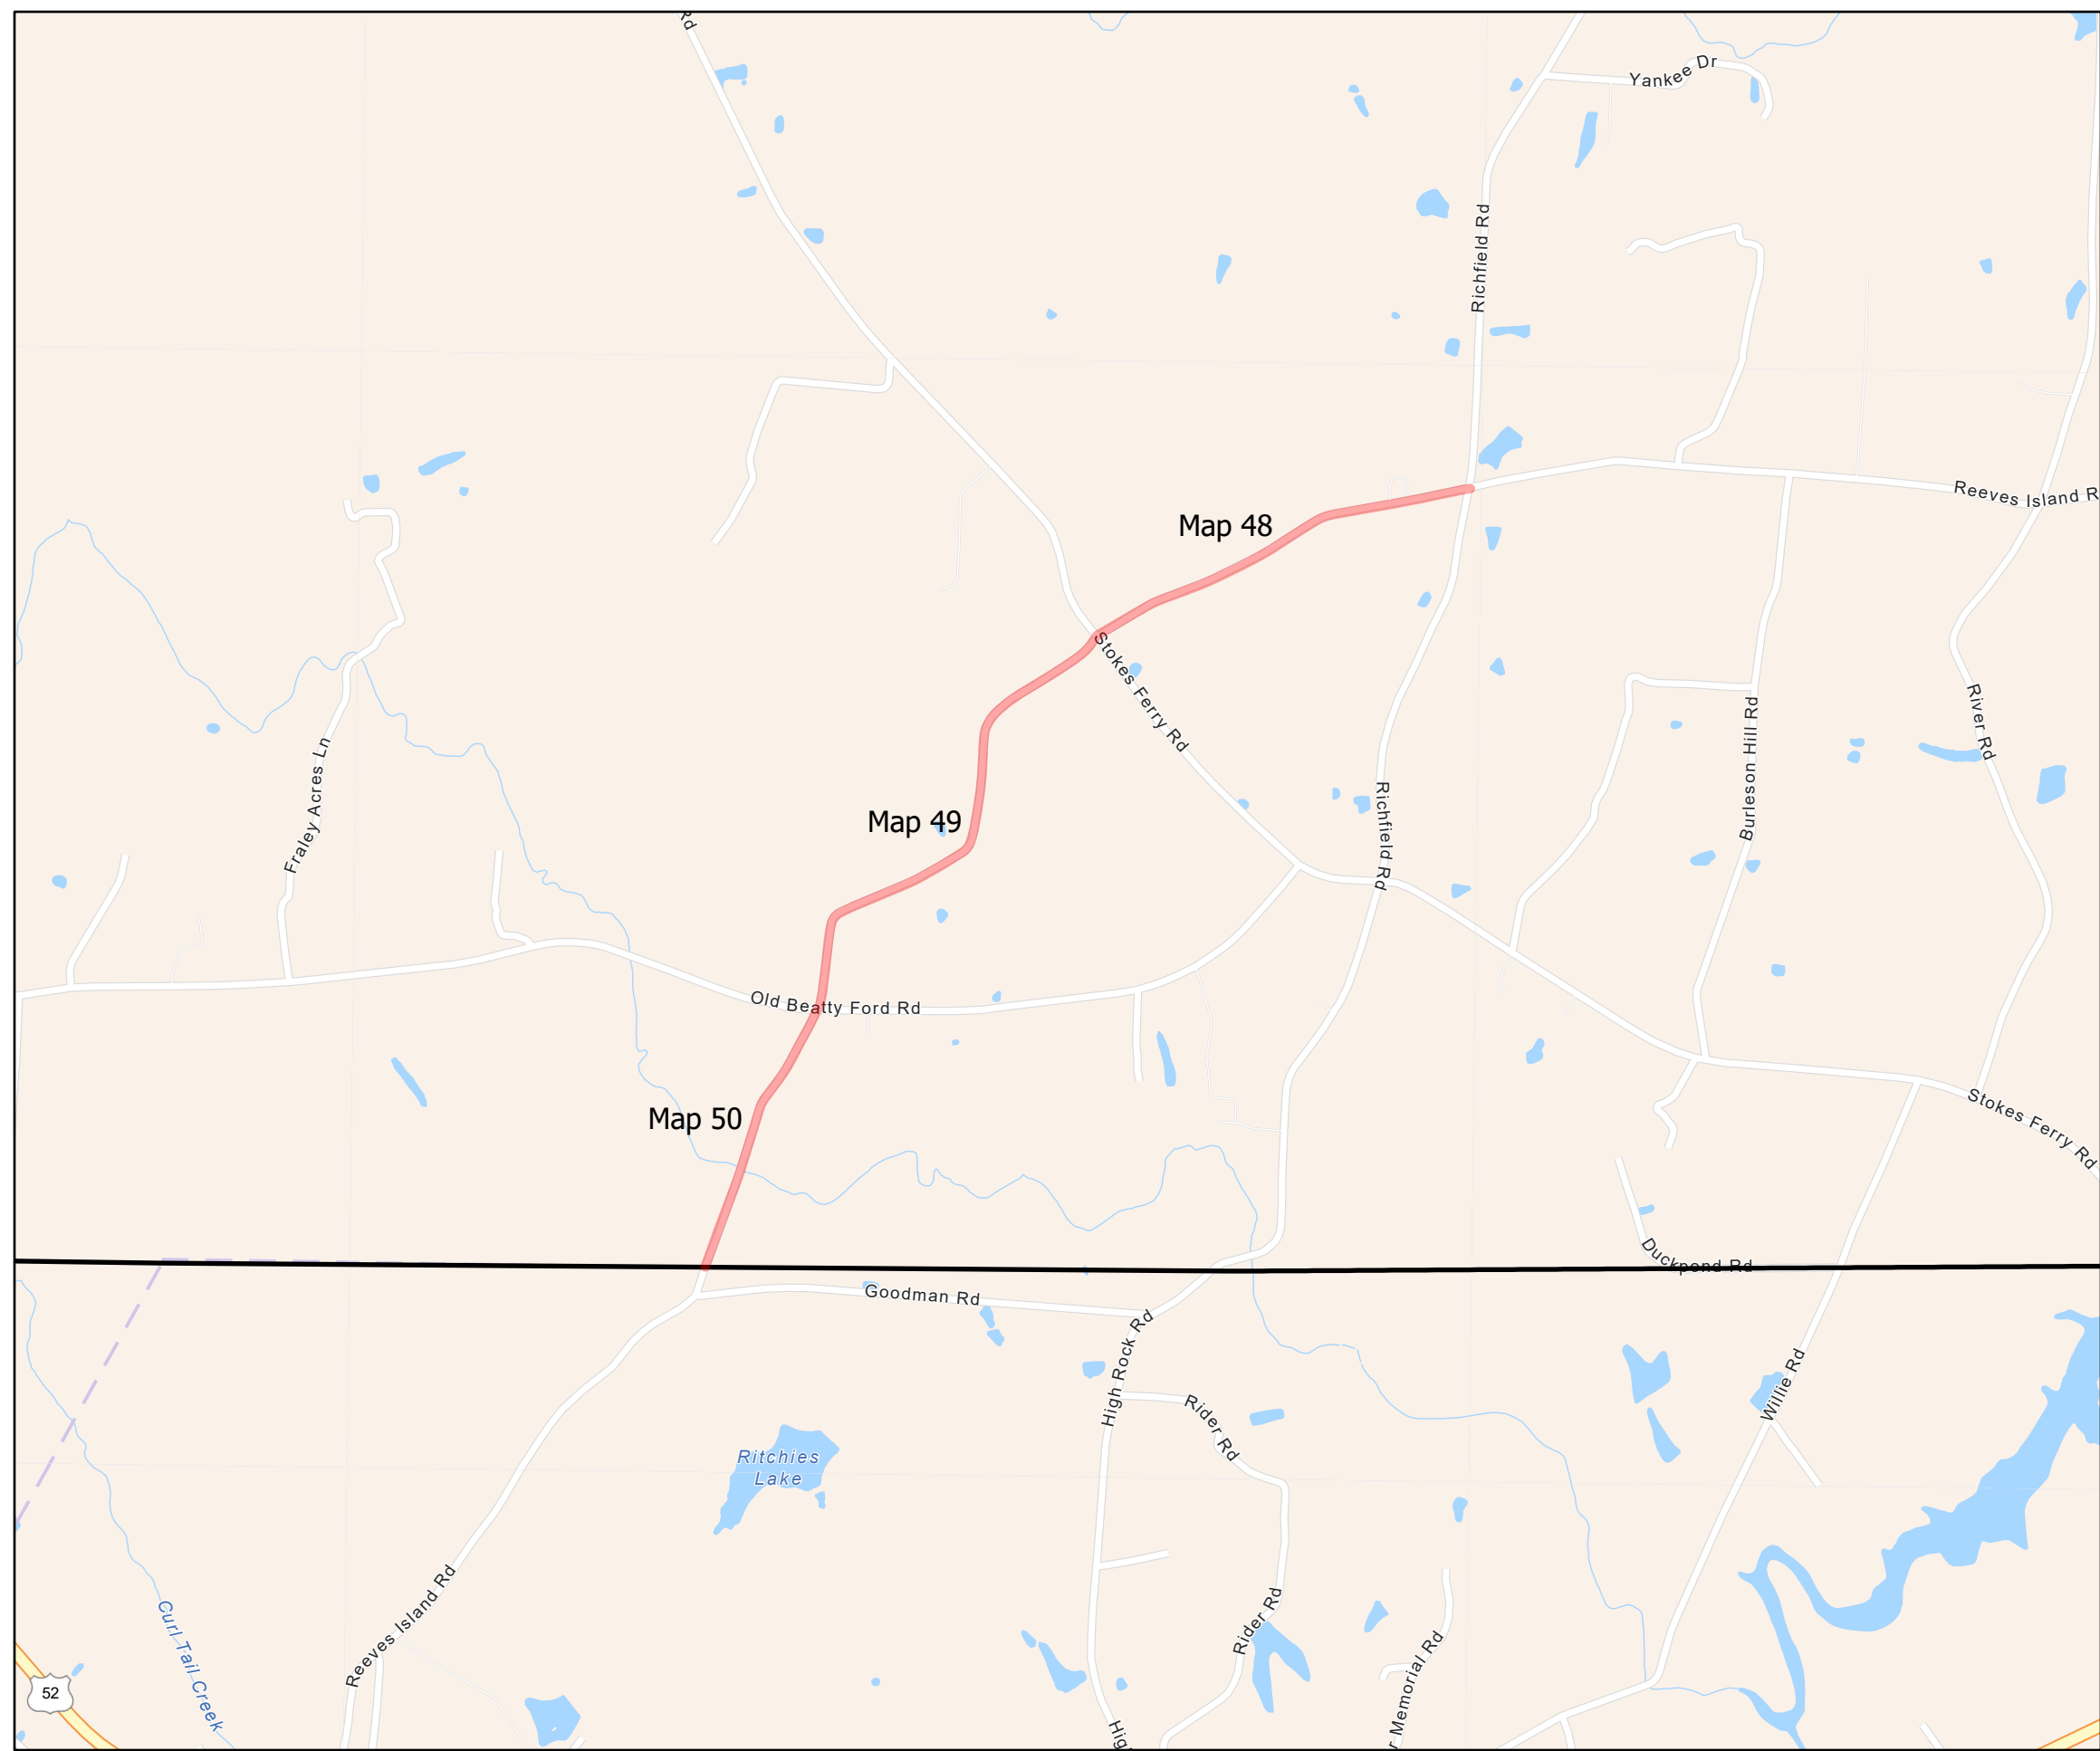

Treatment  
 Seal - Double and Fog Seal




**ROWAN COUNTY**  
NORTH CAROLINA


52

PROJECT REFERENCE NO.	SHEET NO.
2022CPT.09.14.20802	3

Treatment for all maps:  
Double and Fog Seal

- Map 45 SR 2143 - WYATTS GROVE CH RD
- Map 46 SR 2144 - SURRATT RD
- Map 47 SR 2147 - SHAVER RD
- Map 51 SR 2153 - BASINGER RD
- Map 52 SR 2191 - WILDLIFE ACCESS RD

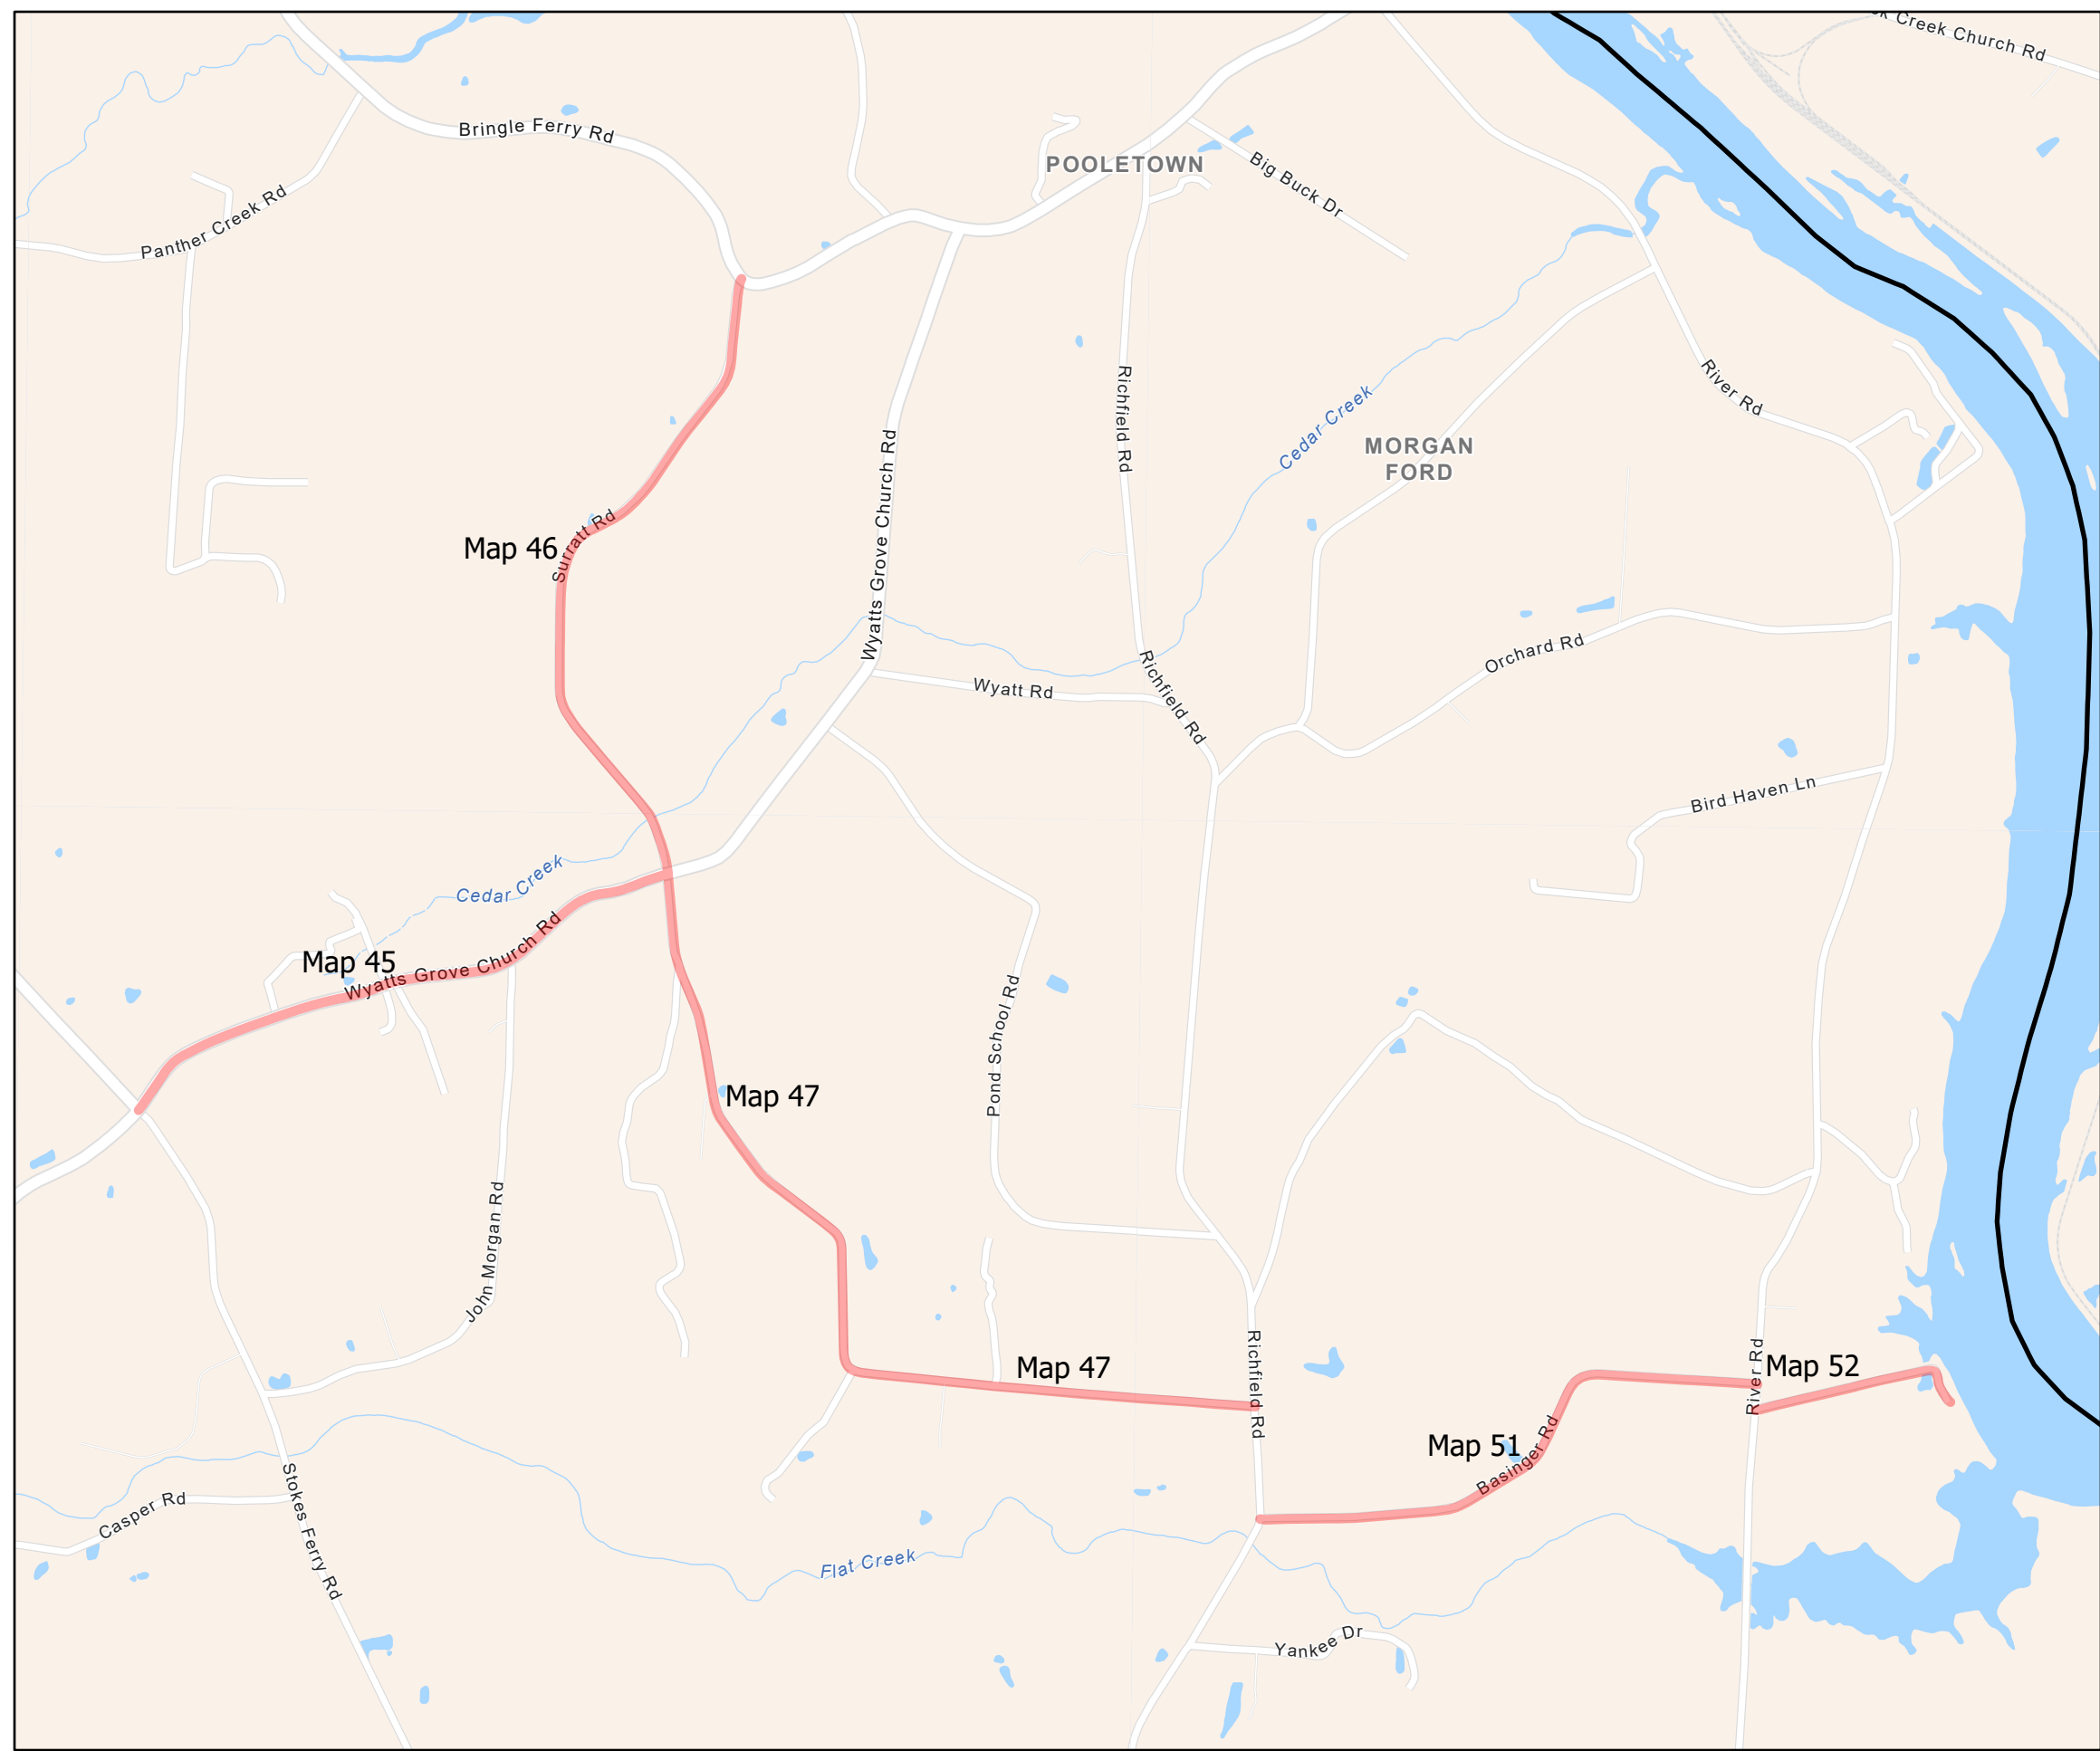

Treatment  
 Seal - Double and Fog Seal


 **ROWAN COUNTY**  
NORTH CAROLINA

PROJECT REFERENCE NO.	SHEET NO.
2022CPT.09.14.20802	4

Treatment for all maps:  
Double and Fog Seal

Map 8 SR 1579 - SOUTHERN LN  
Map 9 SR 1587 - MEADOW LN  
Map 17 SR 1636 - SPRING OAK DR




Treatment  
 Seal - Double and Fog Seal


 **ROWAN COUNTY**  
NORTH CAROLINA

PROJECT REFERENCE NO.	SHEET NO.
2022CPT.09.14.20802	5

Treatment for all maps:  
Double and Fog Seal

- Map 13 SR 1622 - LANDOVER DR
- Map 14 SR 1623 - EDGEWOOD CT
- Map 18 SR 1639 - TWIN CHAPEL DR
- Map 22 SR 1689 - AUBURN PLACE
- Map 23 SR 1690 - CHASE CT
- Map 24 SR 1691 - AUTUMN CHAPEL DR

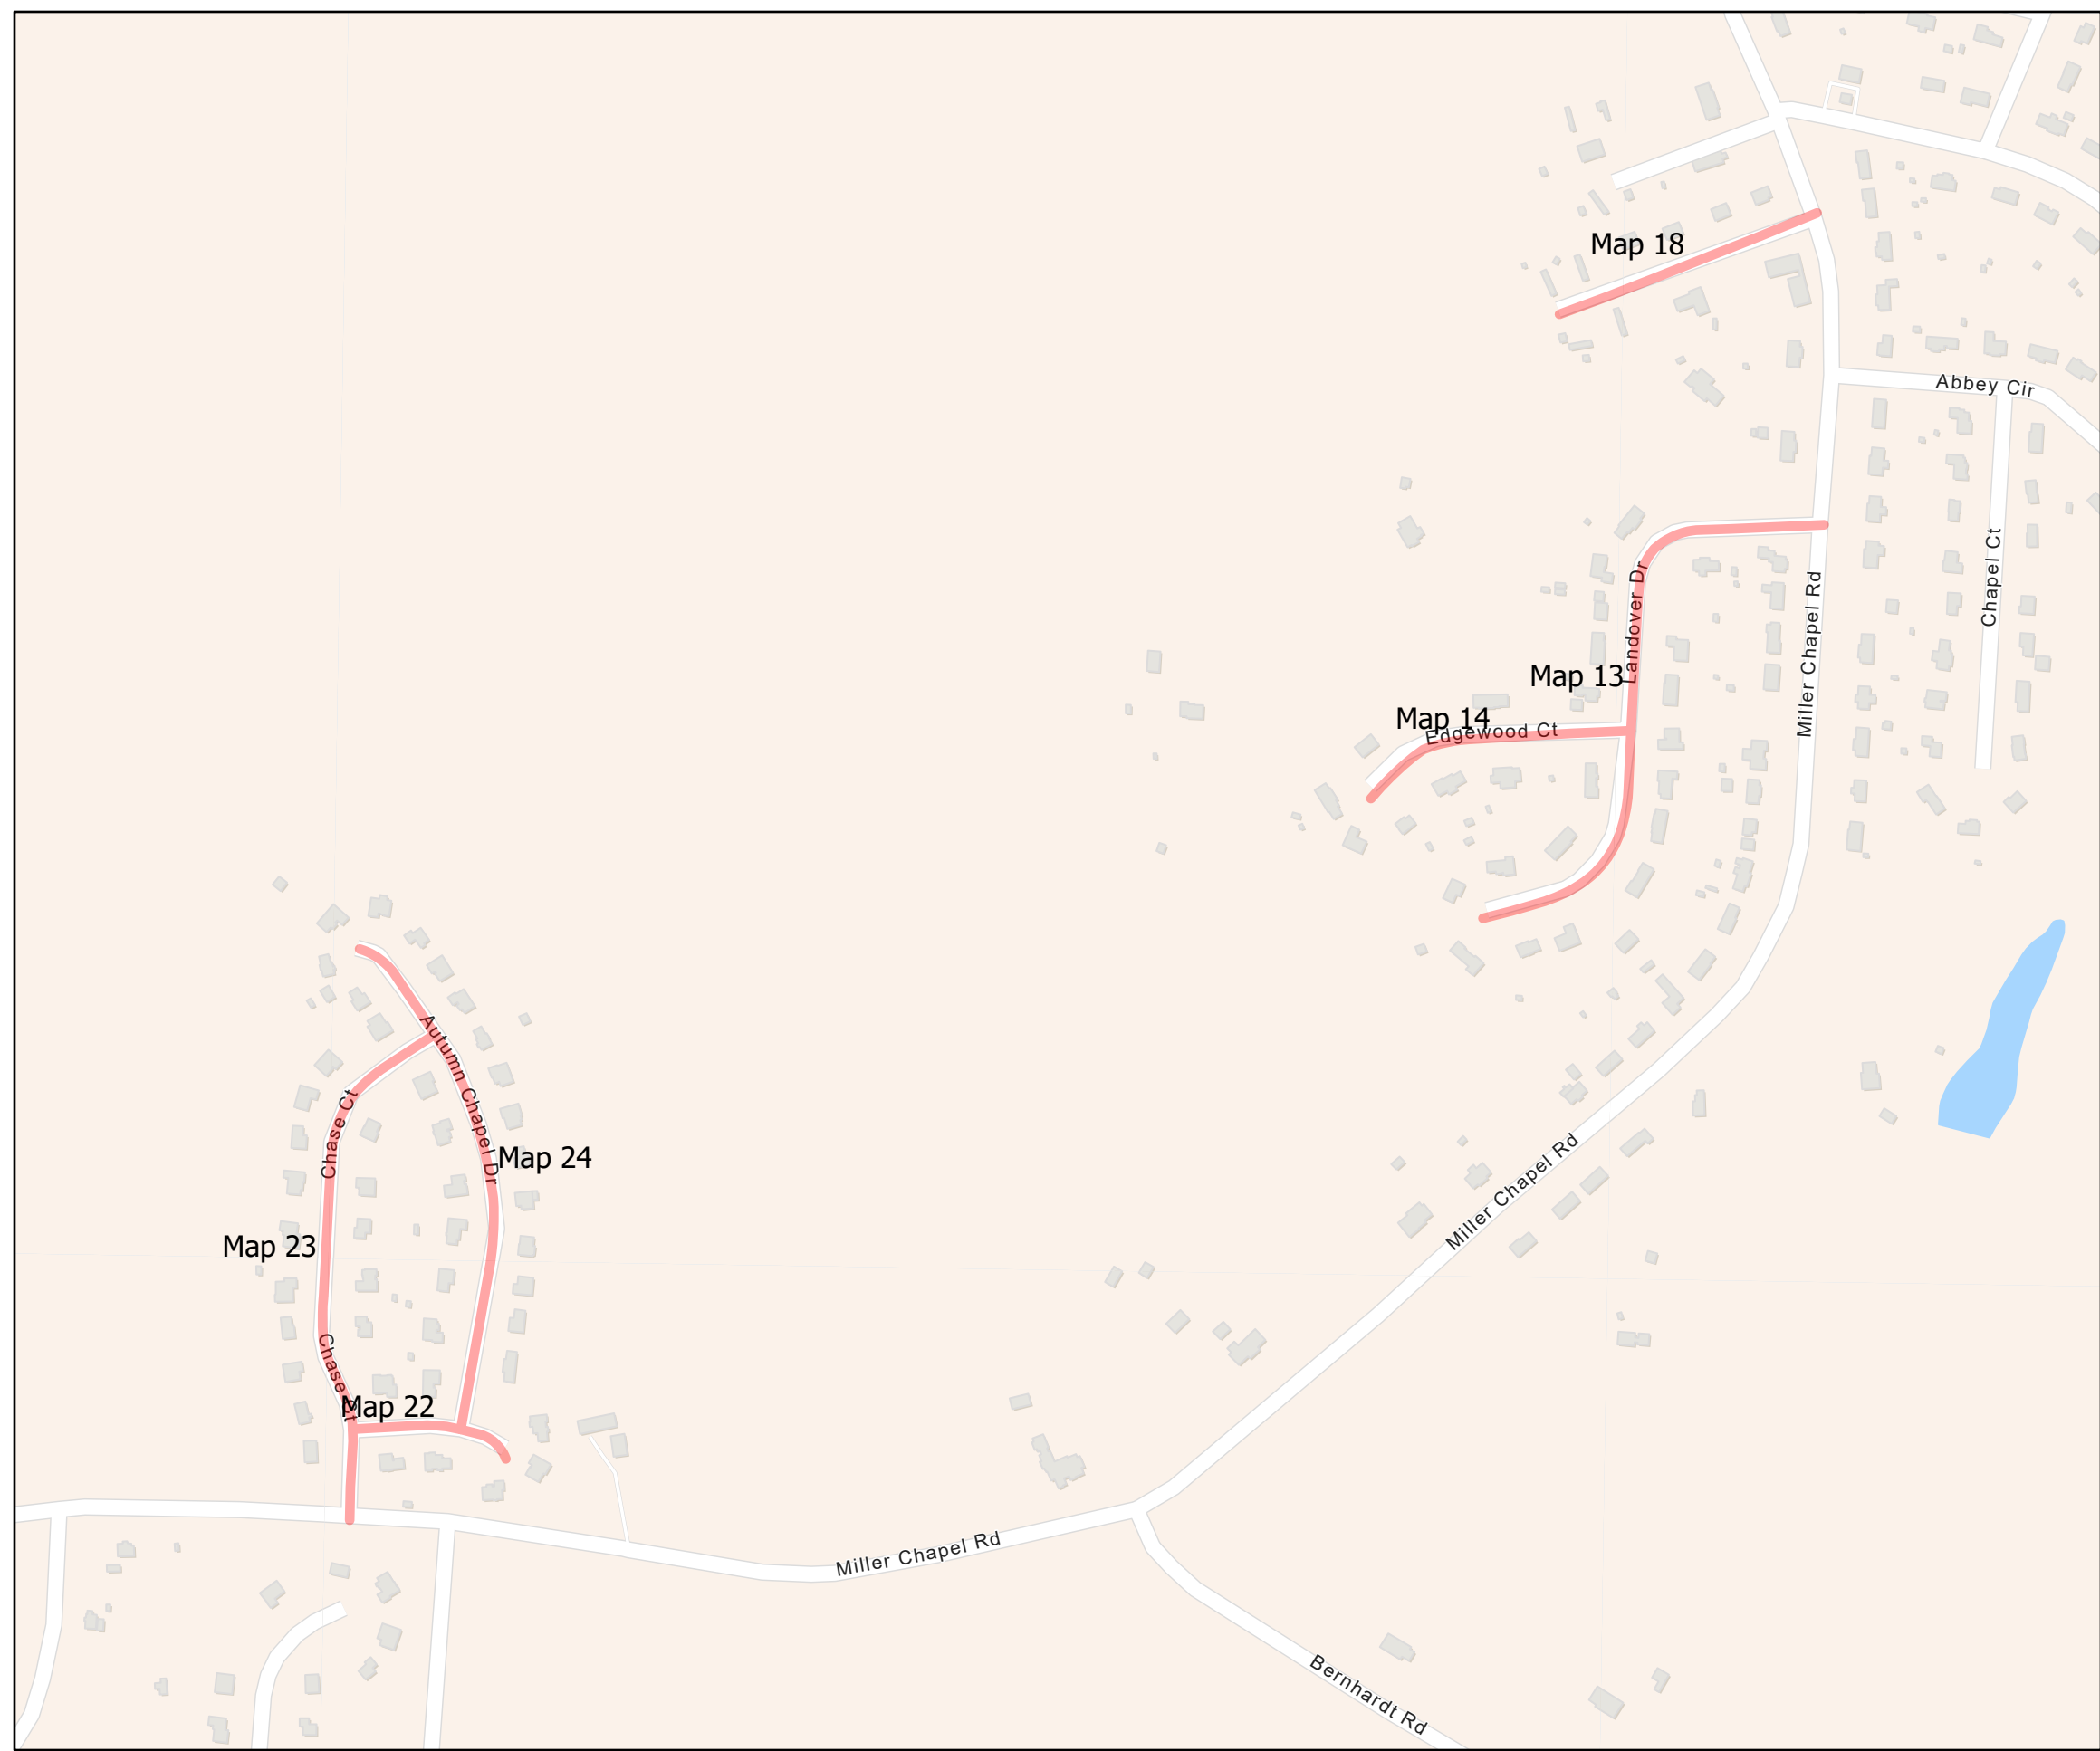


Treatment  
 Seal - Double and Fog Seal


**ROWAN COUNTY**  
 NORTH CAROLINA

PROJECT REFERENCE NO.	SHEET NO.
2022CPT.09.14.20802	6

Treatment for all maps:  
Double and Fog Seal

- Map 1 SR 1564 - RODEO DR
- Map 2 SR 1565 - LAKE DR
- Map 3 SR 1566 - WRIGHT AVE
- Map 4 SR 1567 - BRIARWOOD TER
- Map 5 SR 1567 - BRIARWOOD TER
- Map 6 SR 1567 - BRIARWOOD TER
- Map 7 SR 1578 - EAST CHAMBLEE DR
- Map 10 SR 1608 - CEDAR DR
- Map 11 SR 1609 - JULIUS DR
- Map 12 SR 1610 - CLAUDE AVE
- Map 15 SR 1630 - PARK DR
- Map 16 SR 1631 - PHILLIP ST
- Map 19 SR 1649 - HIGHLAND CREEK DR
- Map 25 SR 1732 - CAUBLE FARM RD

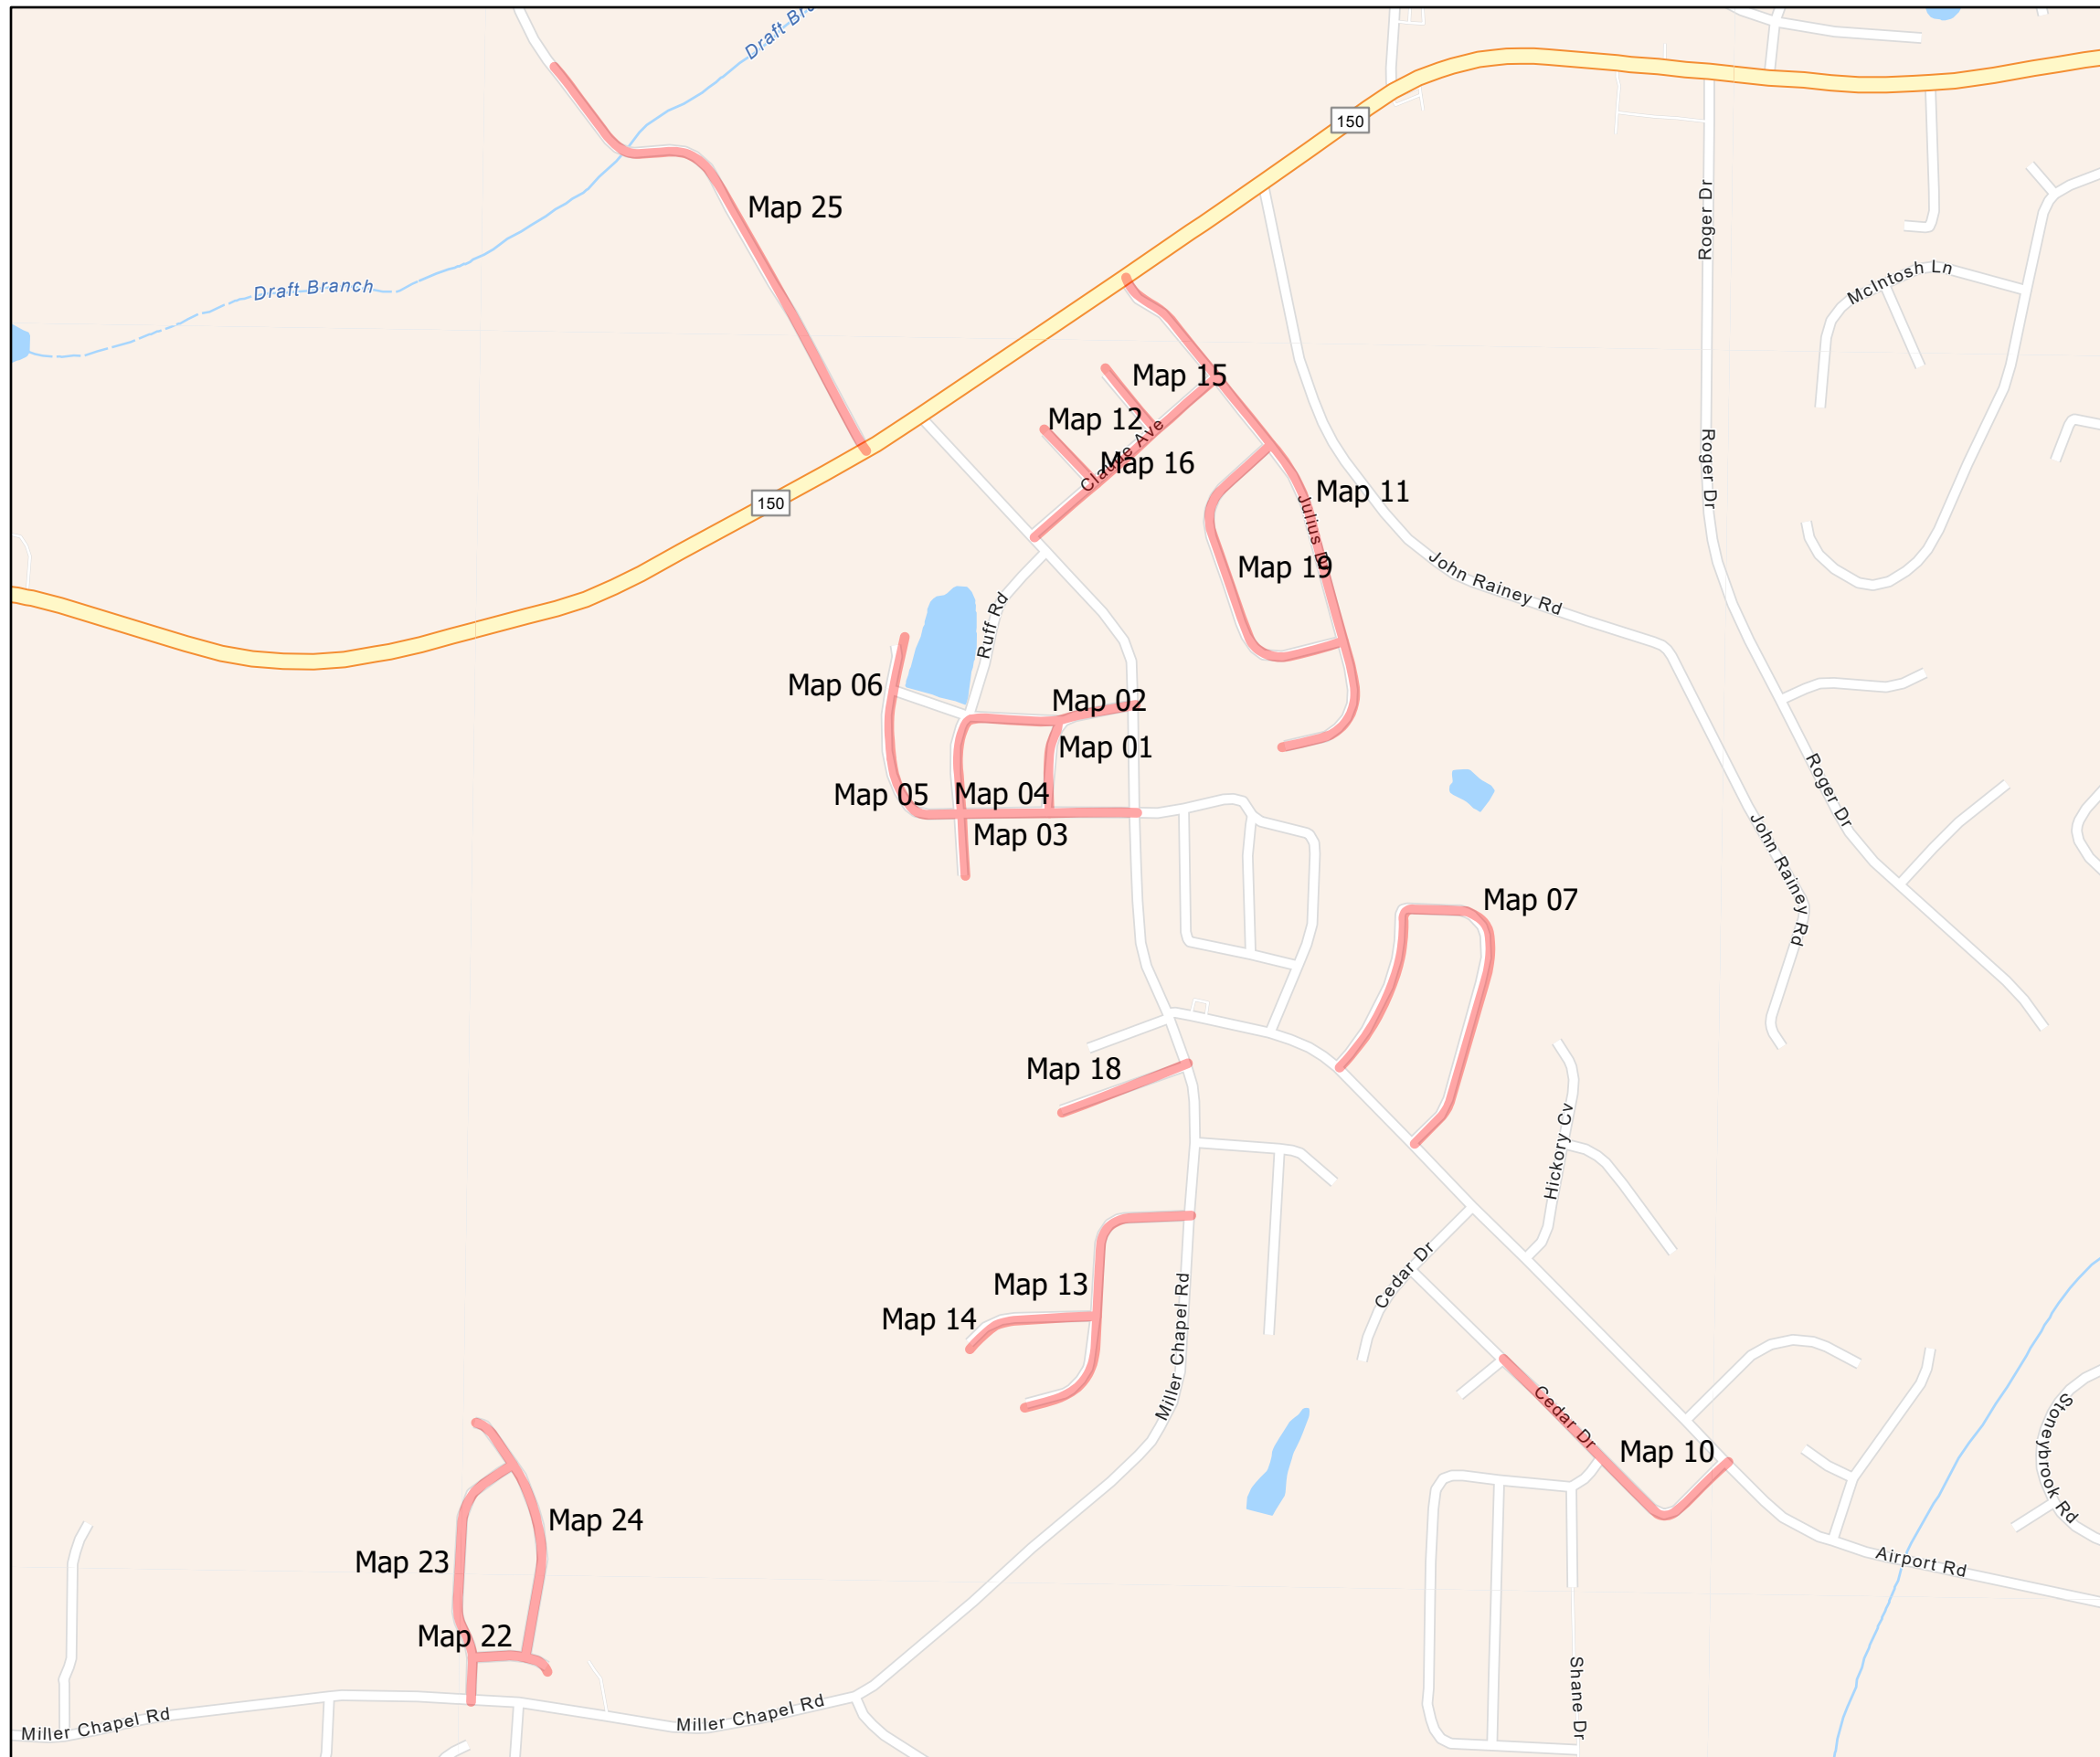

**Treatment**

— Seal - Double and Fog Seal




**ROWAN COUNTY**  
NORTH CAROLINA



PROJECT REFERENCE NO.	SHEET NO.
2022CPT.09.14.20802	7

Treatment for all maps:  
Double and Fog Seal

- Map 20 SR 1681 - CAMERON DR
- Map 21 SR 1682 - GLENFIELD DR
- Map 26 SR 1779 - HERITAGE LN
- Map 27 SR 1780 - CAMBRIDGE RD
- Map 29 SR 1787 - SPICEWOOD LN
- Map 30 SR 1788 - DEVON DR
- Map 31 SR 1789 - KENT RD
- Map 32 SR 1791 - NOTTINGHAM RD
- Map 33 SR 1792 - KENT RD
- Map 35 SR 1808 - STANWYCK RD
- Map 36 SR 1809 - STANWYCK CIRCLE
- Map 39 SR 1817 - REGENCY DR
- Map 40 SR 1818 - REGENCY RD
- Map 41 SR 1828 - LOCKE CIRCLE
- Map 43 SR 1857 - WATERFORD DR

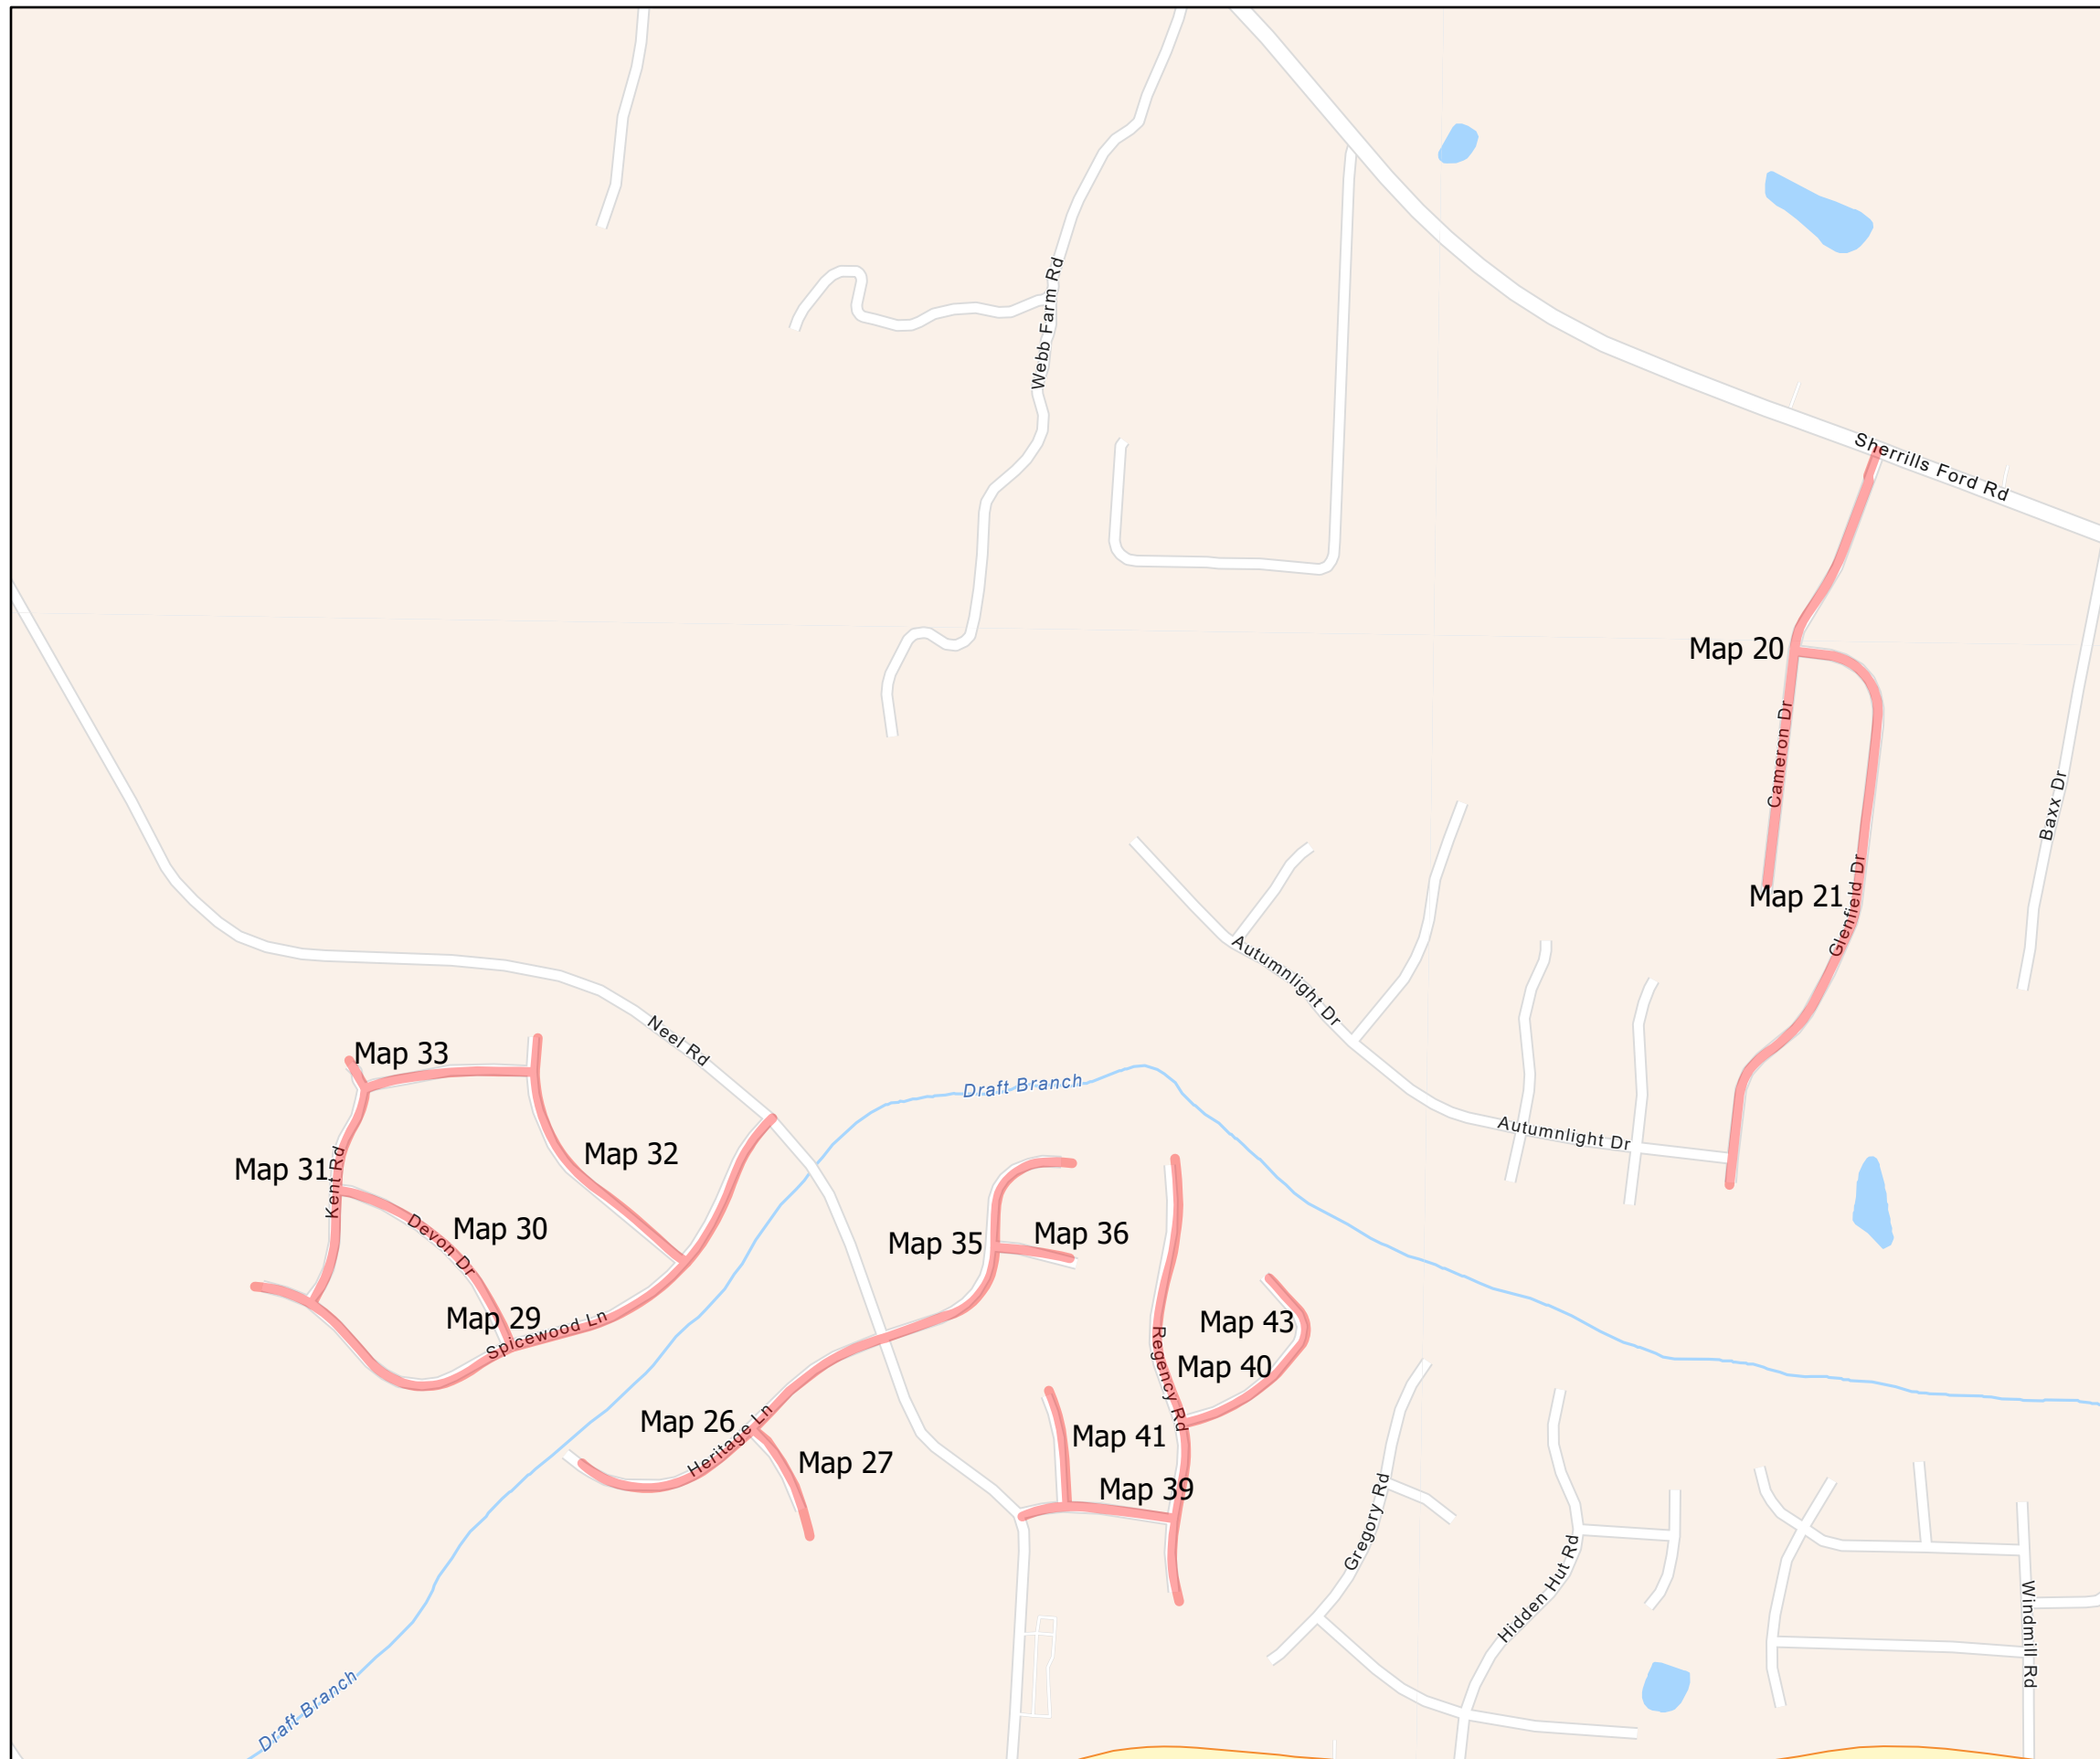

**Treatment**

— Seal - Double and Fog Seal




**ROWAN COUNTY**  
NORTH CAROLINA

PROJECT REFERENCE NO.	SHEET NO.
2022CPT.09.14.20802	8

Treatment for all maps:  
Double and Fog Seal

- Map 28 SR 1781 - FORREST DR
- Map 34 SR 1807 - TREMONT DR
- Map 37 SR 1810 - HOME RD
- Map 38 SR 1811 - PINWOOD DR
- Map 42 SR 1829 - STEVENS DR




Treatment  
 Seal - Double and Fog Seal


 **ROWAN COUNTY**  
NORTH CAROLINA

PROJECT REFERENCE NO.	SHEET NO.
2022CPT.09.14.20802	9

Treatment for all maps:  
Double and Fog Seal

Map 44 SR 2126 - EARNHART RD  
Map 53 SR 2204 - WILDWOOD RD

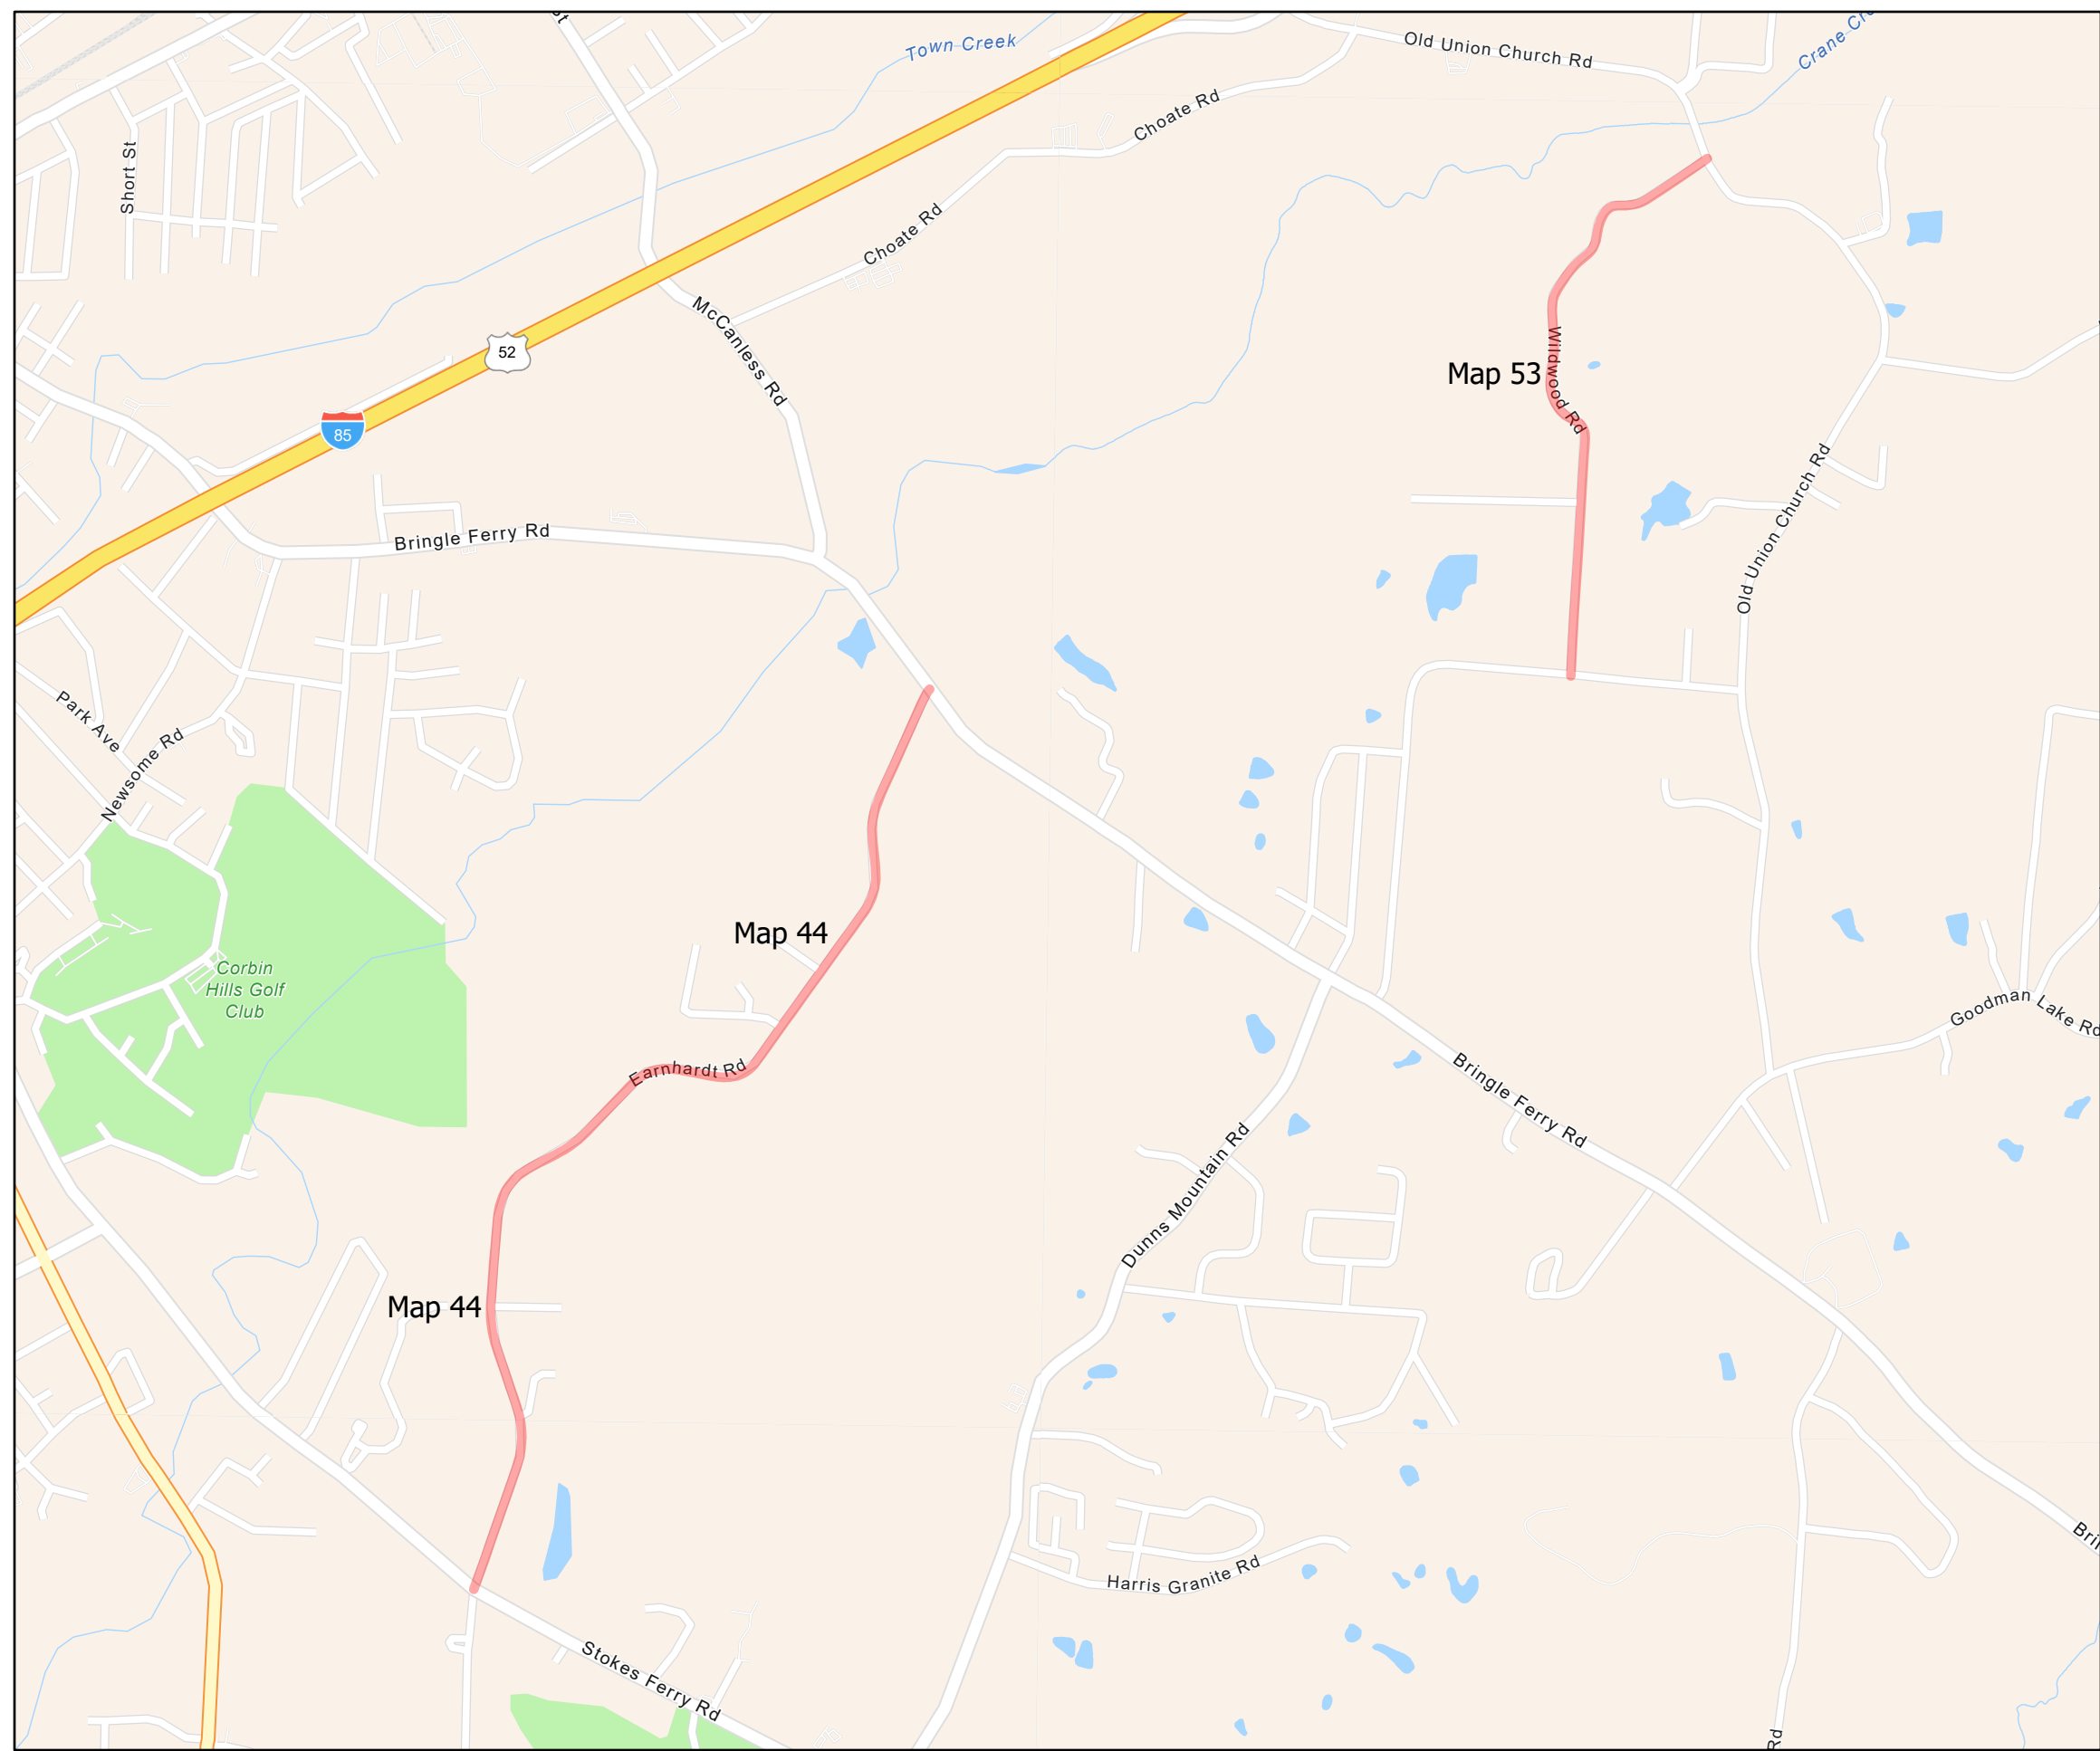


Treatment  
 Seal - Double and Fog Seal

 **ROWAN COUNTY**  
NORTH CAROLINA

PROJECT REFERENCE NO.


SHEET NO.

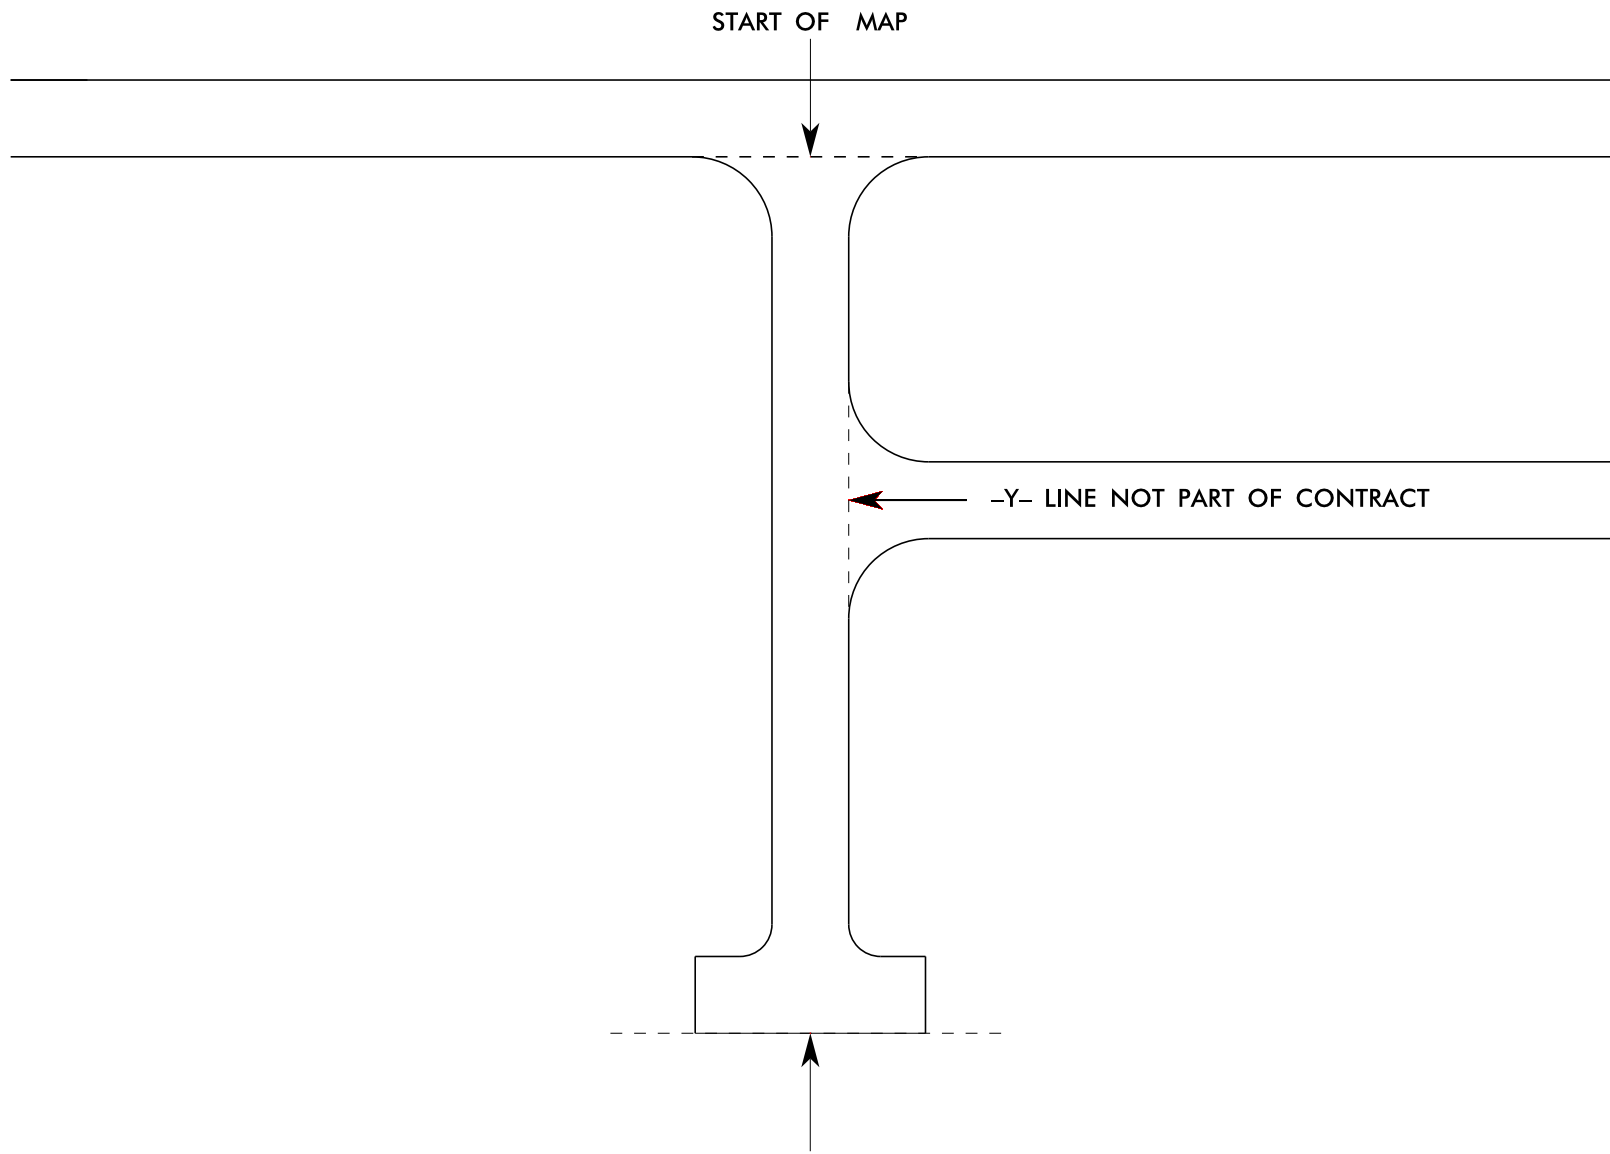

THE PROJECT PLANS DENOTE ALL ROAD TERMINUS AS END OF MAINTENANCE: THIS IS INTENDED TO DESCRIBE ANY TYPE GEOMETRY THAT MAY EXIST, INCLUDING CUL-DE-SAC, T-TURN, L-TURN, TRANSITION TO UNPAVED, TRANSITION TO PRIVATE ROAD, ETC.

Y-LINE TIE IN DETAIL
----------------------

# SIGNING FOR RESURFACING PROJECTS

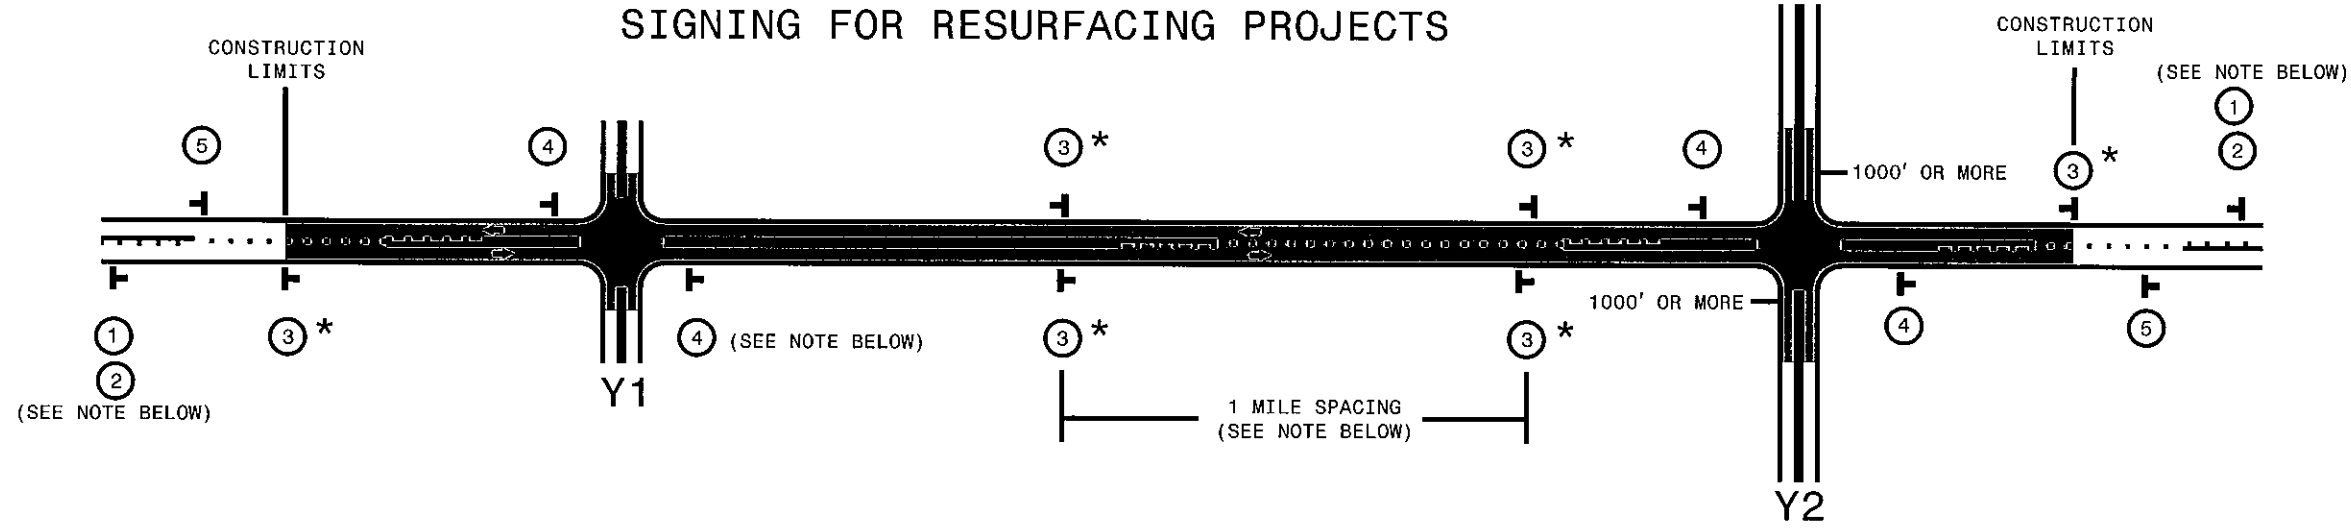

LEGEND	
	PORTABLE WORK ZONE SIGN (1110.02)
	DIRECTION OF TRAFFIC FLOW

## MAINLINE (-L-) SIGNING


## -Y- LINE SIGNING

SIGNING NOTES AND PLACEMENT PER DIRECTION	 	<p>PLACE 1000' PRIOR TO BEGINNING OF CONSTRUCTION LIMITS. ONLY USED ON -Y- LINES IF RESURFACING LIMITS EXTEND 1000' ALONG -Y- LINE.</p> <p>#2 SIGN ONLY USED WHEN RESURFACING LIMITS ARE 2 OR MORE MILES IN LENGTH. ROUND UP TO NEXT WHOLE NUMBER. (NO FRACTIONAL OR DECIMAL NUMBERS)</p>	<p>NO REQUIRED STATIONARY SIGNING FOR THE FOLLOWING -Y- LINE CONDITIONS:</p> <ol style="list-style-type: none"> <li>LESS THAN 1000' OF RESURFACING ALONG -Y- LINE</li> <li>SUBDIVISION ROADS</li> <li>DEAD END ROADS</li> </ol> <p>WHEN PAVING/CONSTRUCTION ACTIVITIES PROCEED ACROSS AN UNSIGNED -Y- LINE, ADVANCE WARNING PORTABLE SIGNS SHALL BE USED ALONG THE -Y- LINE AS SHOWN BELOW. REMOVE UPON COMPLETION OF WORK.</p> <div style="display: flex; justify-content: space-around;"> <div style="text-align: center;">   <small>W20-1 48" X 48"</small> </div> <div style="text-align: center;">   <small>W20-7 A 48" X 48"</small> </div> </div> <p>PLACED 500' IN ADVANCE OF FLAGGER. PLACED 250' IN ADVANCE OF FLAGGER.</p>
		<p>PLACE INITIALLY AT THE CONSTRUCTION LIMITS AND SPACE 1 MILE APART THEREAFTER. IF NO -Y- LINES EXIST, PLACE 2ND SET 1/2 MILE FROM THE CONSTRUCTION LIMITS AND THEN SPACE 1 MILE THEREAFTER.</p> <p>STANDARD DRAWING 1110.01 STATIONARY WORK ZONE SIGNS</p>	
		<ul style="list-style-type: none"> <li>THESE ARE FOR -Y- LINES THAT ARE "THROUGH" ROADWAYS.</li> <li>DEAD END AND SUBDIVISION ROADS ARE NOT "THROUGH" ROADWAYS.</li> <li>INSTALL 500' +/- FROM EACH -Y- LINE APPROACH AS SHOWN ABOVE.</li> <li>FOR MULTIPLE -Y- LINES THAT ARE SEPARATED BY 0.25 MILES OR LESS, TREAT AS A SINGLE UNIT AND INSTALL WITHIN 500' OF EACH APPROACH.</li> <li>A MAXIMUM OF 2 SIGN SETS PER MILE. DO NOT INSTALL WHEN -Y- LINES ARE WITHIN 0.5 MILES FROM "END ROAD WORK" SIGN.</li> </ul>	
		<p>PLACE 500' FOLLOWING THE END OF CONSTRUCTION LIMITS OR AS SHOWN WHEN WORK ENDS AT A 3-WAY TEE INTERSECTION. (OPTIONAL)</p>	

### \* SIGNING FOR ASPHALT SURFACE3 TREATMENTS (ONLY)

SUBSTITUTE LOW/SOFT SHOULDER SIGNS BY ALTERNATING THE FOLLOWING TWO SIGNS: STARTING WITH "UNMARKED PAVEMENT AHEAD" (SP 06026) FOLLOWED BY "LOOSE GRAVEL" (W8-7)

STANDARD DRAWING 1110.01 STATIONARY WORK ZONE SIGNS

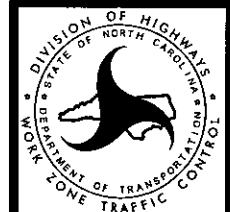

RESURFACING ADVANCE WARNING SIGNS FOR RURAL AND SUBURBAN 2 LANE ROADWAYS

SYSTEMTIME:#####  
 \$\$\$USERNAME\$\$\$