
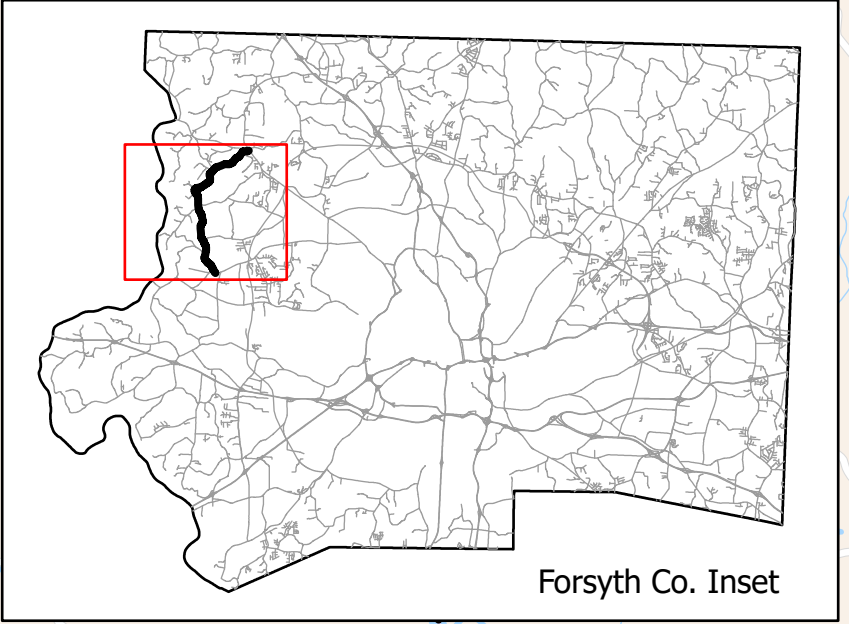


PROJECT REFERENCE NO.	SHEET NO.
2023CPT.09.29.20341	1

Microsurfacing Contract
Contract DI00330

Map 1 - SR 1465
Vienna-Dozer Rd

From: NC 67
To: SR 1525 - Yadkinville Rd
Length: 5.87 mi.
Width: 24 ft.

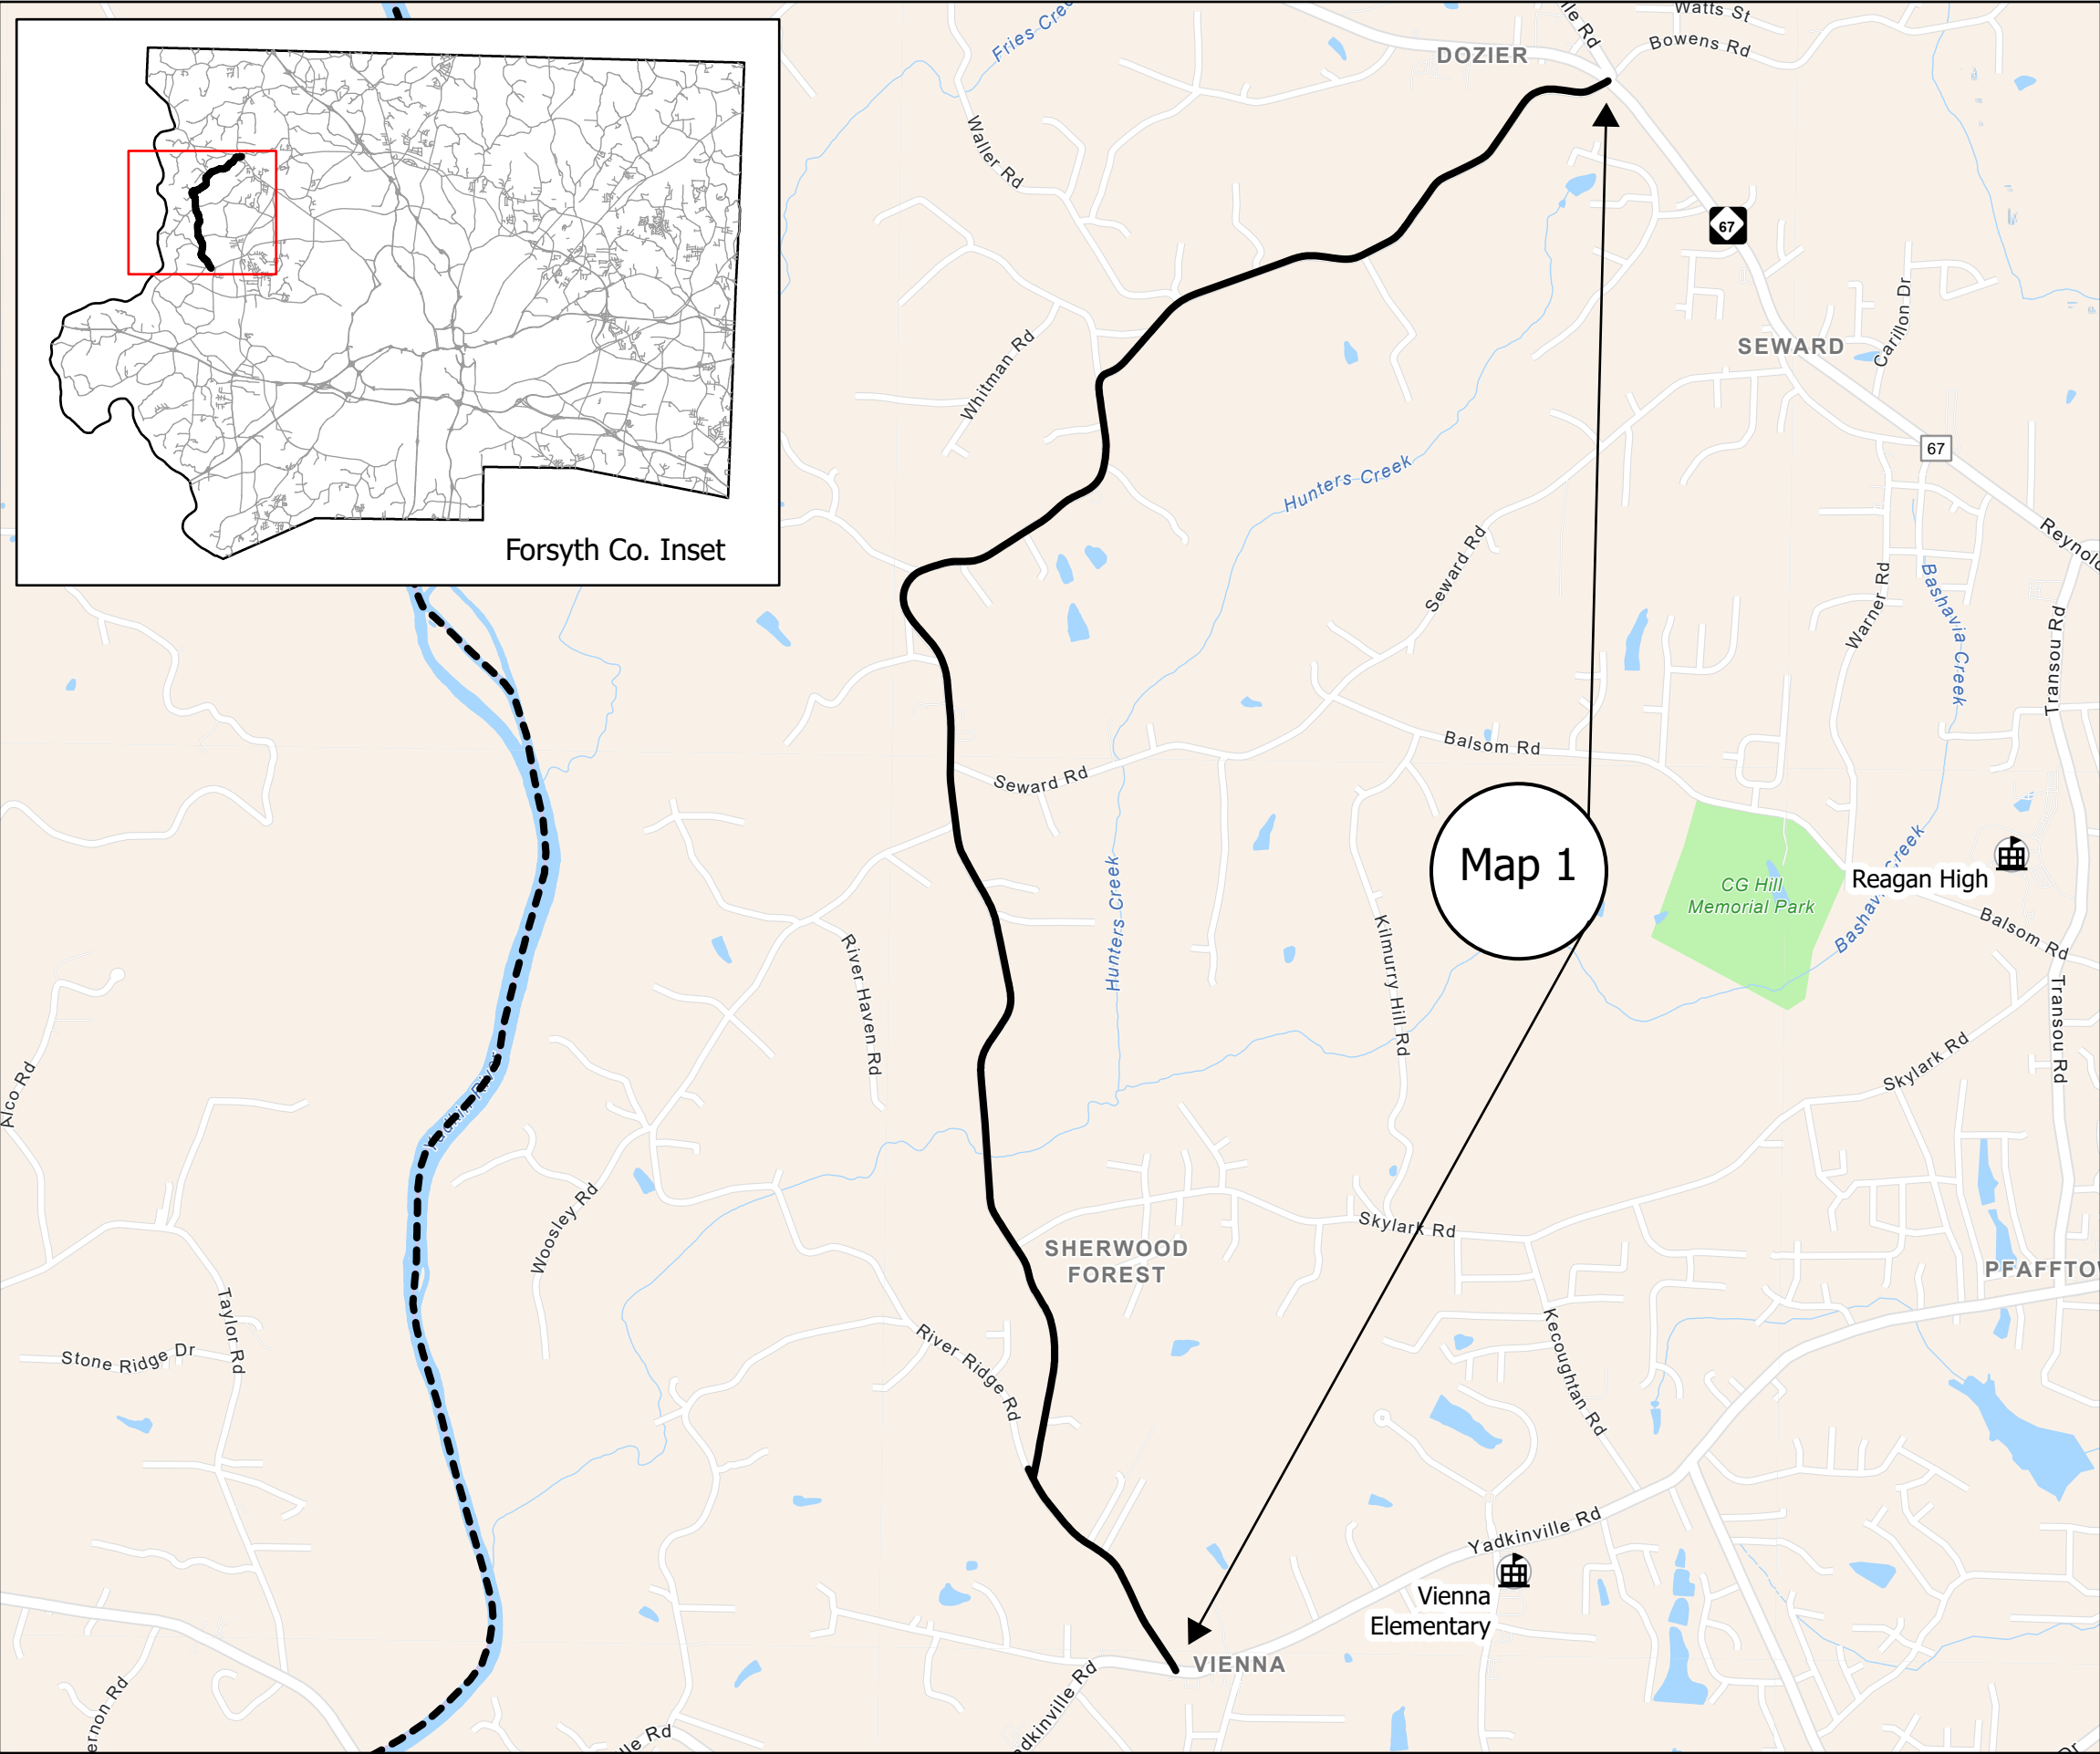

- Legend**
- Microsurfacing Map
 - Forsyth_CoLine
 - Public_Schools



FORSYTH COUNTY
NORTH CAROLINA