


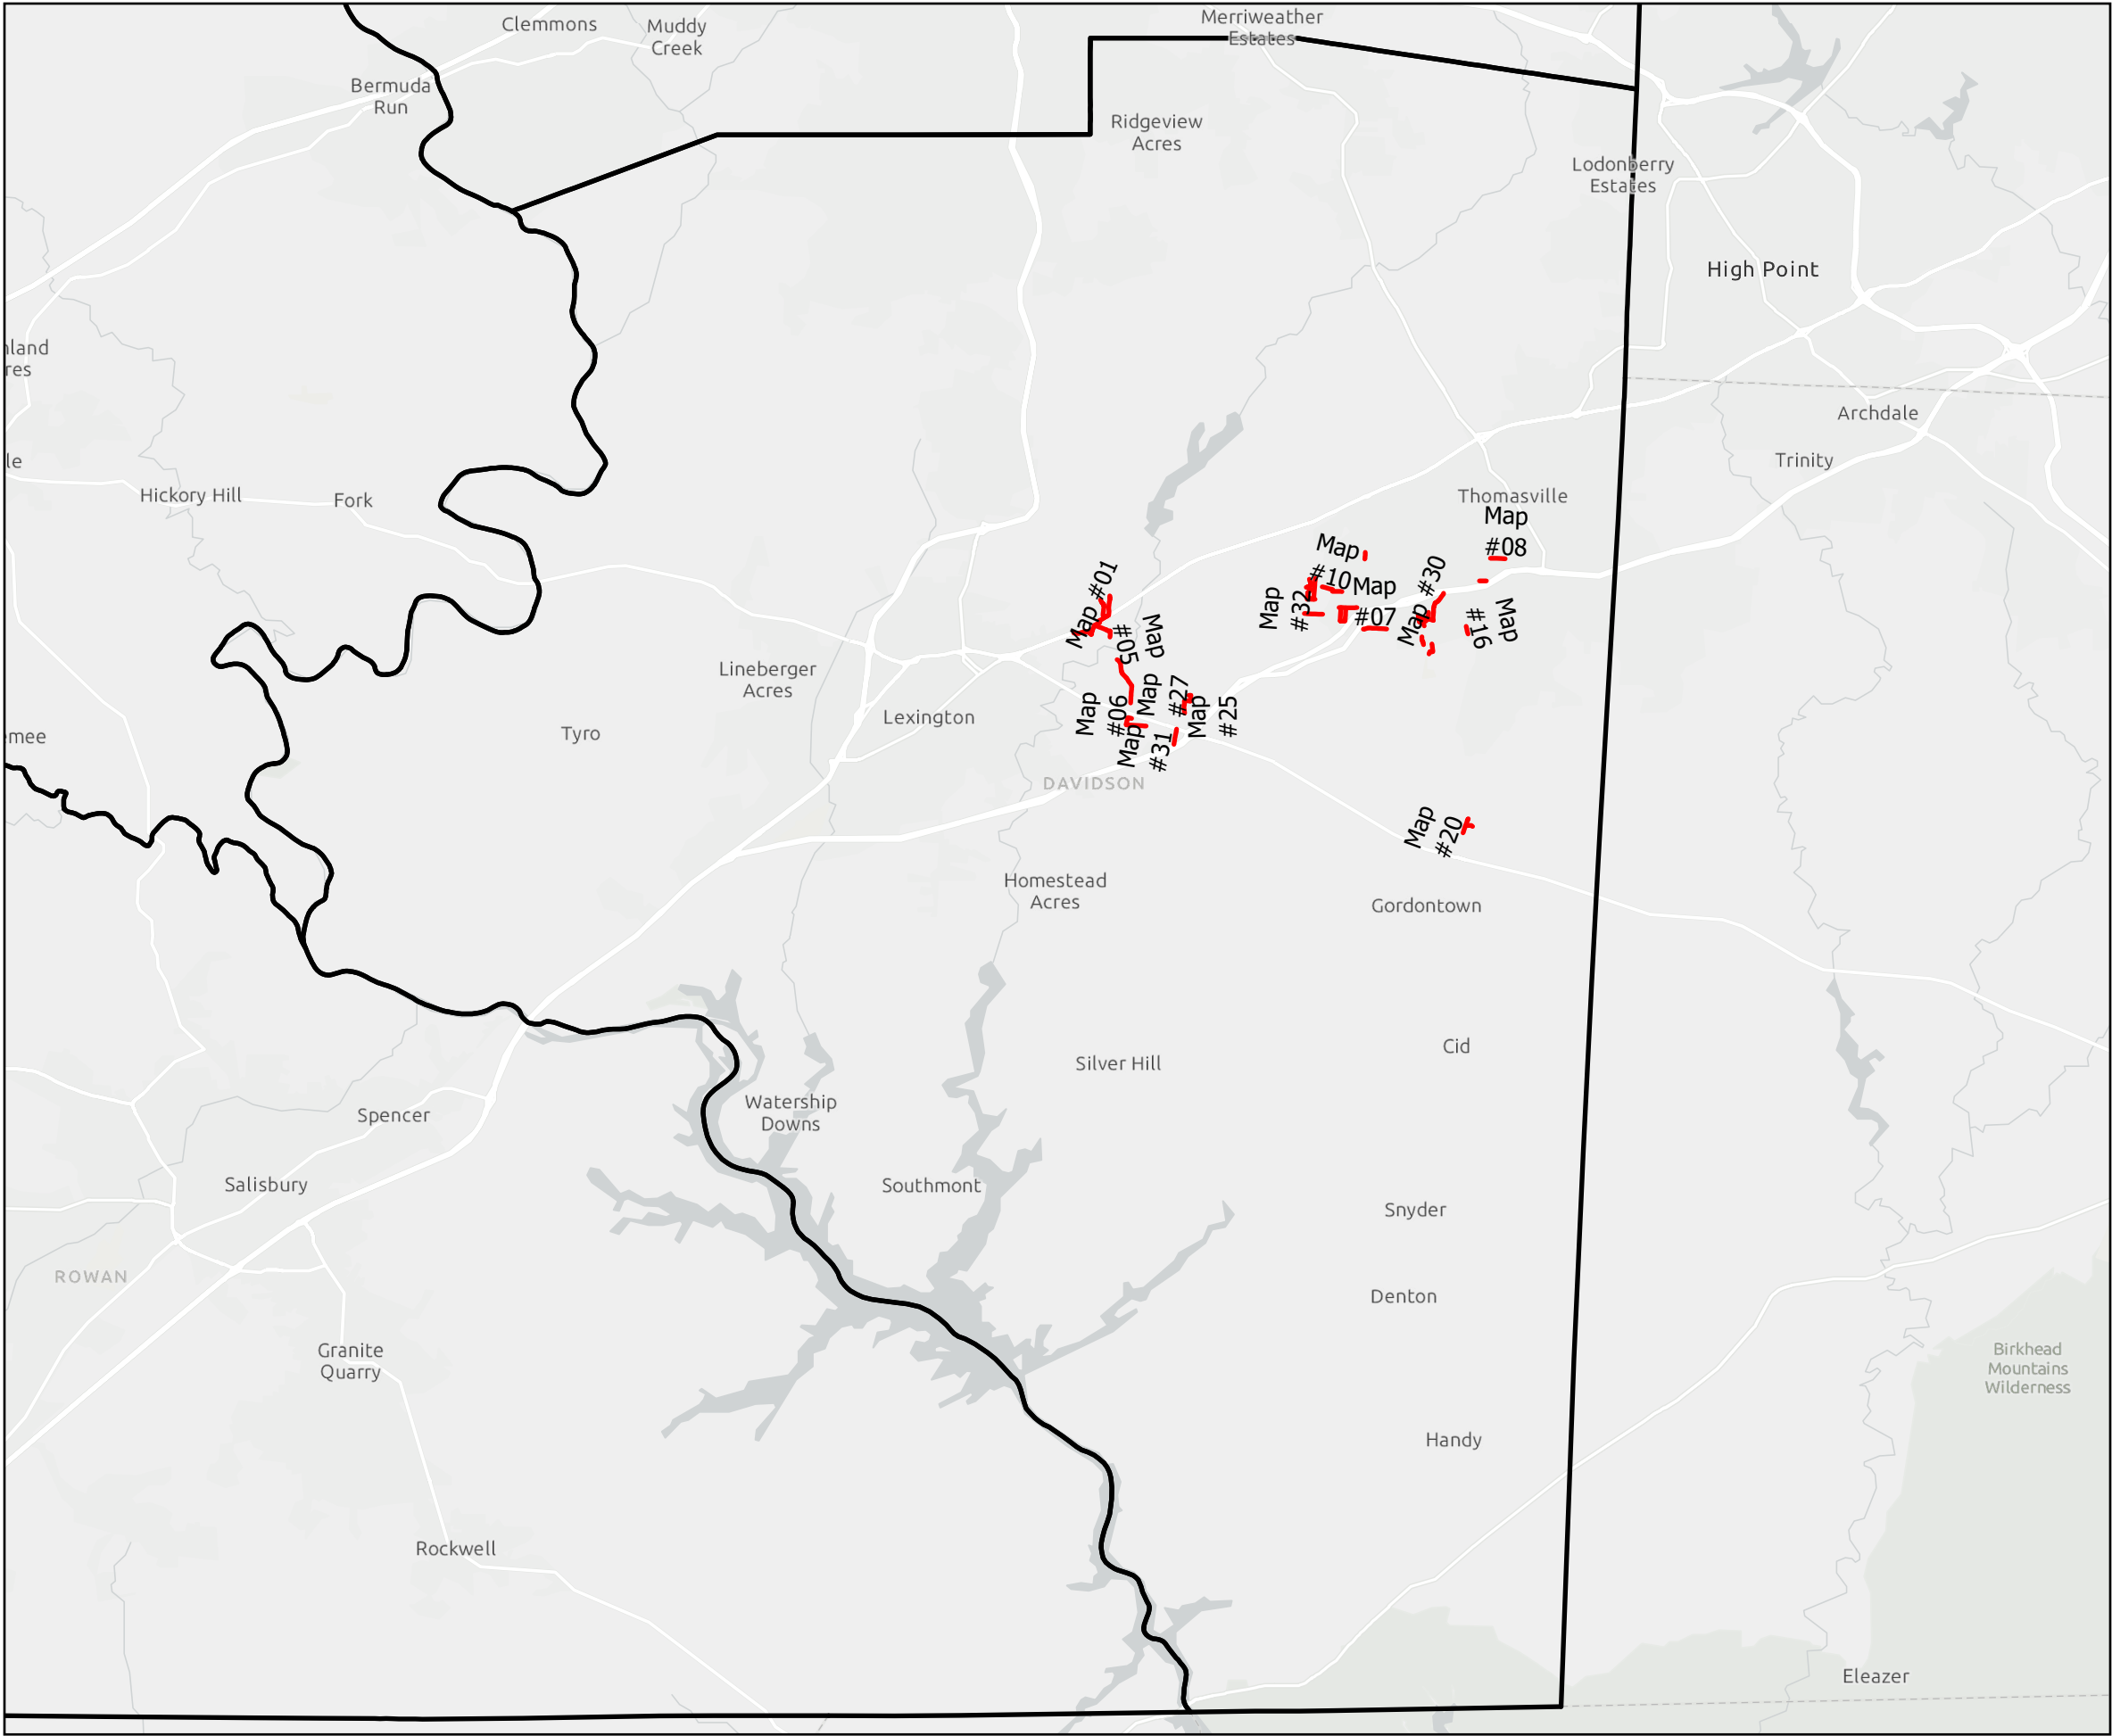

PROJECT REFERENCE NO.	SHEET NO.
2027CPT.09.11.20292	1

AST Contract Map
Contract DI00389


Sheet 1 - Countywide Map
Sheet 2 - Maps 1, 2, 3, 4, 5
Sheet 3 - Maps 6, 9, 25, 26, 27, 28, 31
Sheet 4 - Maps 10 - 14, 22, 23, 24, 29, 32, 33, 36
Sheet 5 - Maps 7, 15, 17, 18, 19, 30, 35
Sheet 6 - Maps 8, 16, 34
Sheet 7 - Maps 20, 21

Legend

NCDOT

HMIP_TREAT

- Seal - Double and Fog Seal
- Seal - Triple and Fog Seal

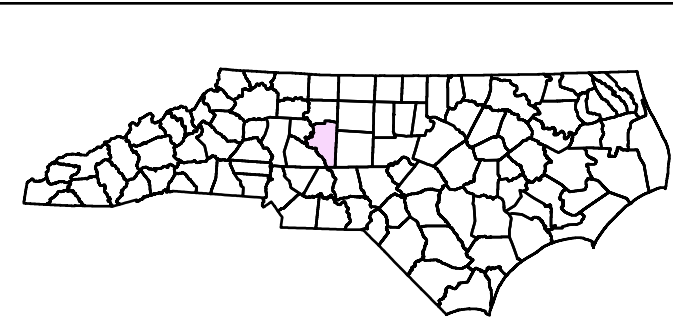

Division Nine
NORTH CAROLINA





PROJECT REFERENCE NO.	SHEET NO.
2027CPT.09.11.20292	2

AST Contract Map
Contract DI00389


- Map 01 - SR 1886 Central Heights
- Map 02 - SR 1980 Arrowhead Dr
- Map 03 - SR 2001 E Park Ave
- Map 04 - SR 2002 Robert Everhart Rd
- Map 05 - SR 2003 Lee Smith Rd

Legend

NCDOT


HMIP_TREAT

- Seal - Double and Fog Seal
- Seal - Triple and Fog Seal

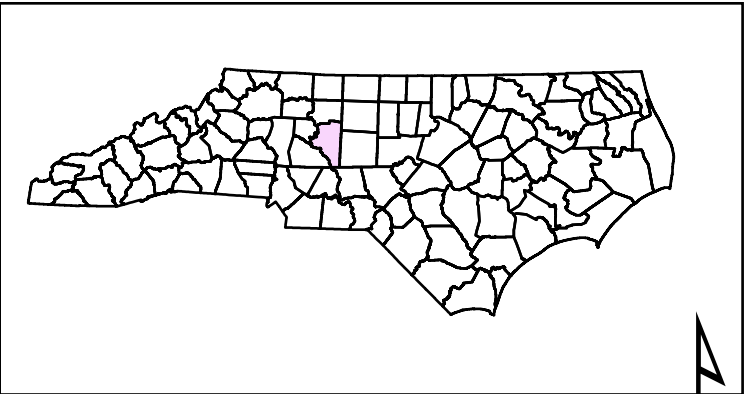

Division Nine
NORTH CAROLINA



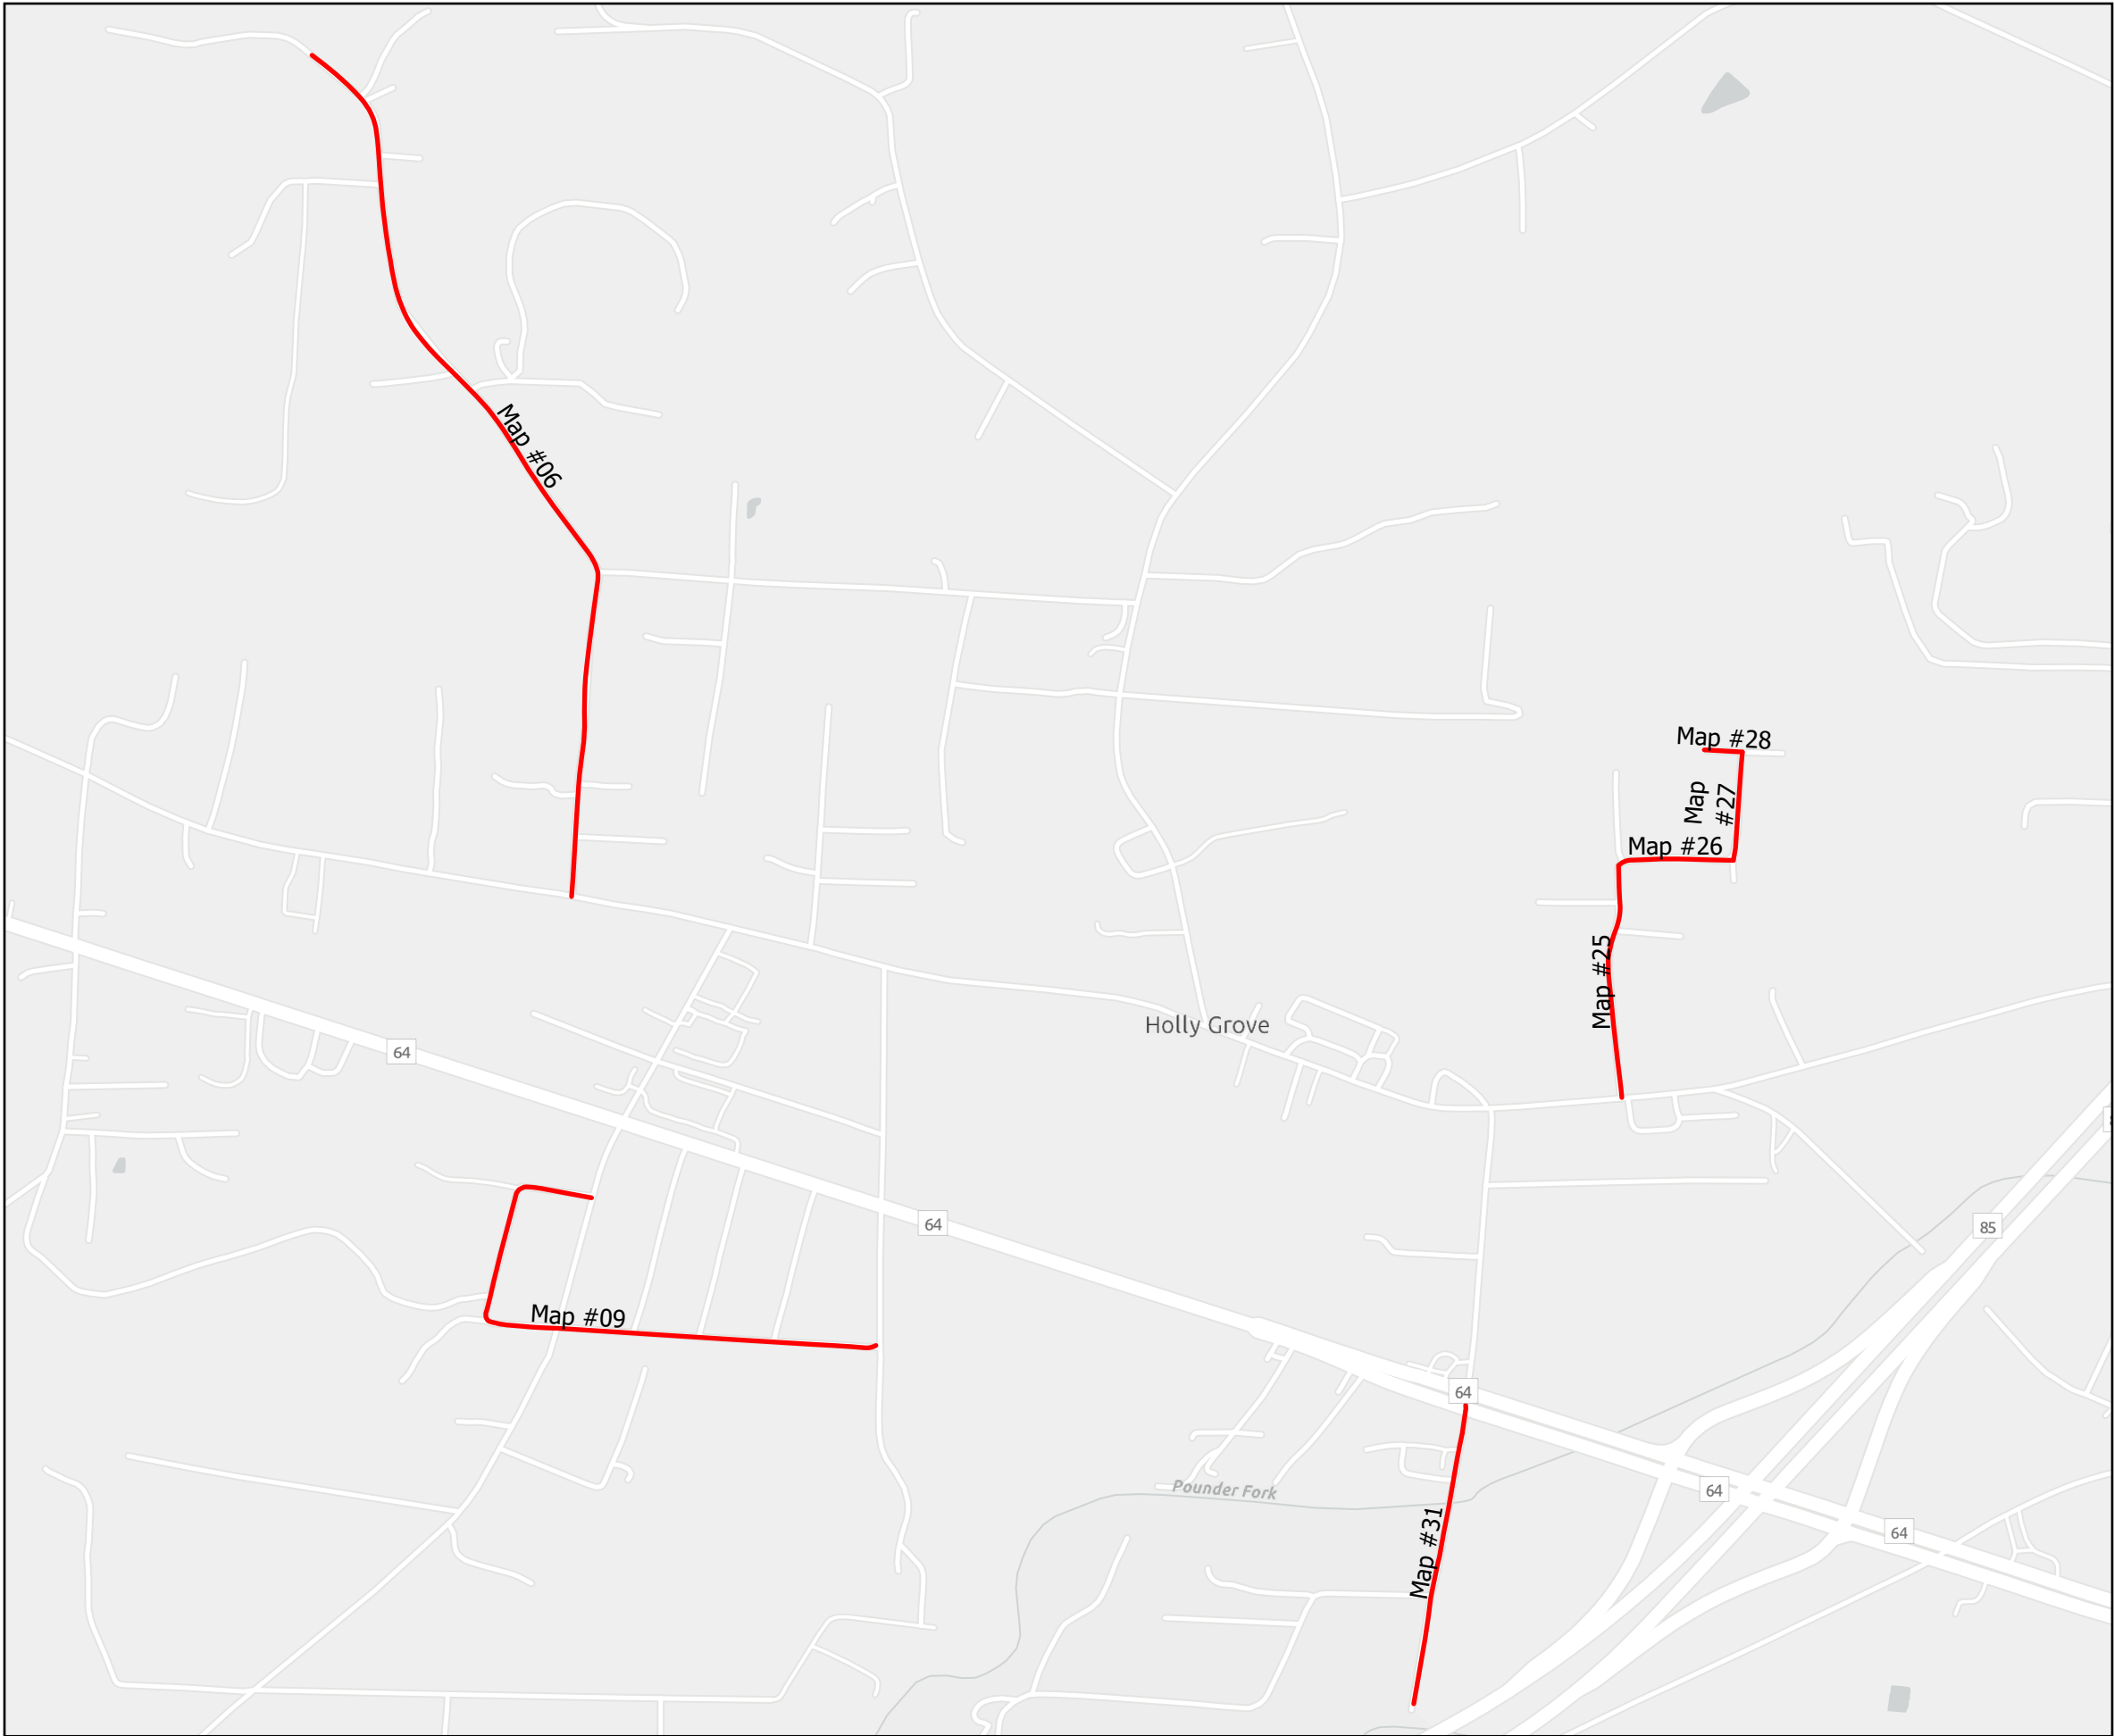

PROJECT REFERENCE NO.	SHEET NO.
2027CPT.09.11.20292	3

AST Contract Map
Contract DI00389


- Map 06 - SR 2009 Louya Rd
- Map 09 - SR 2387 Marion Cir
- Map 25 - SR 2756 Arland Dr
- Map 26 - SR 2757 Bayleaf Dr
- Map 27 - SR 2758 Brentwood Dr
- Map 28 - SR 2759 Mulberry Ct
- Map 31 - SR 2782 Bowers Rd


Legend

NCDOT

HMIP_TREAT

- Seal - Double and Fog Seal
- Seal - Triple and Fog Seal

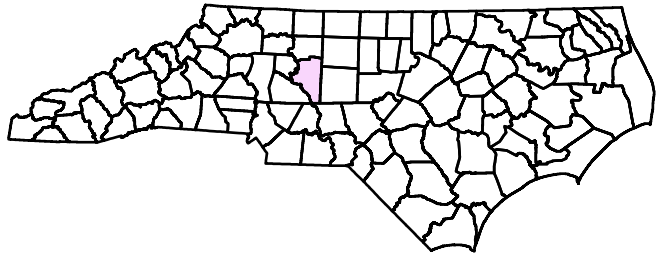

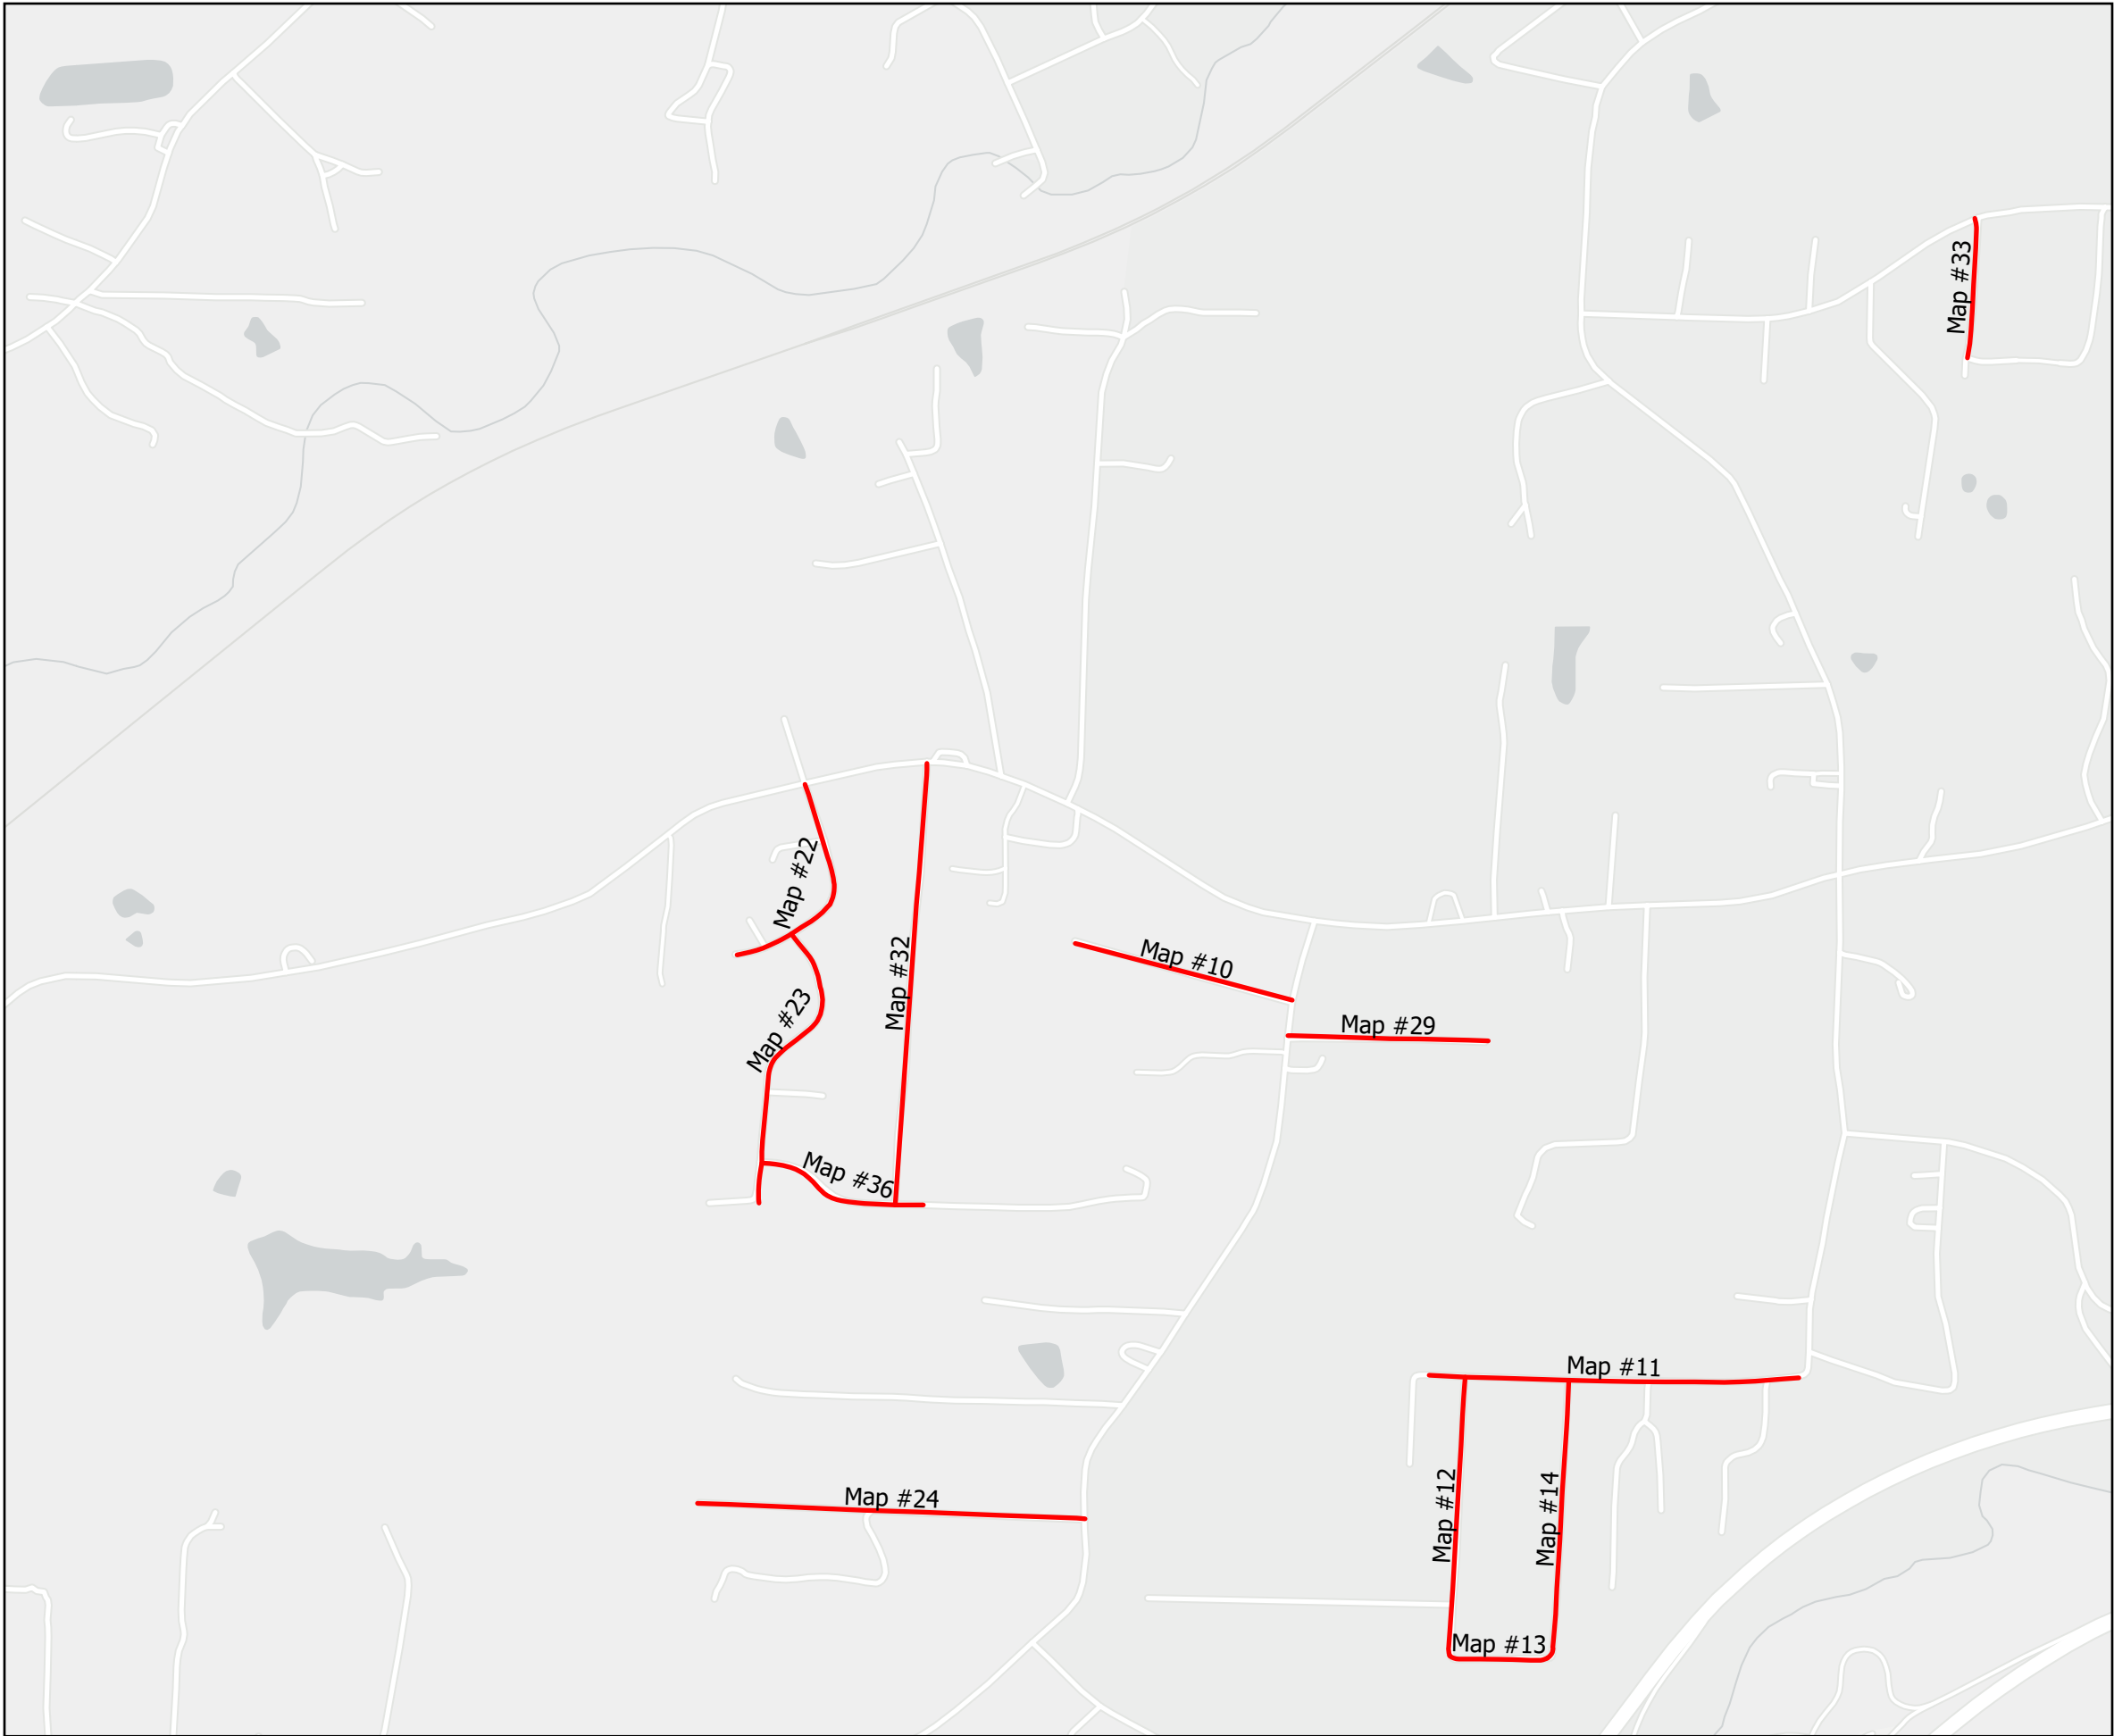

PROJECT REFERENCE NO.	SHEET NO.
2027CPT.09.11.20292	4

AST Contract Map
Contract DI00389


- Map 10 - SR 2707 W Thomas Dr
- Map 11 - SR 2710 Chapel Dr
- Map 12 - SR 2711 Calvin Rd
- Map 13 - SR 2712 Claudia Dr
- Map 14 - SR 2713 Wintbrook Rd
- Map 22 - SR 2751 Greentree Rd
- Map 23 - SR 2752 Valleyview Rd
- Map 24 - SR 2753 Dianna Av
- Map 29 - SR 2763 E Thomas Dr
- Map 32 - SR 2788 Hiatt Dr
- Map 33 - SR 2789 Cam Rd
- Map 36 - SR 2852 Albeck Dr

Legend

NCDOT


HMIP_TREAT

- Seal - Double and Fog Seal
- Seal - Triple and Fog Seal

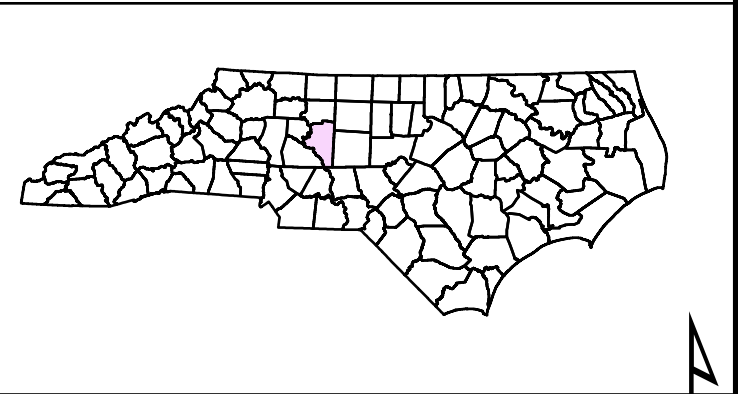

Division Nine
NORTH CAROLINA



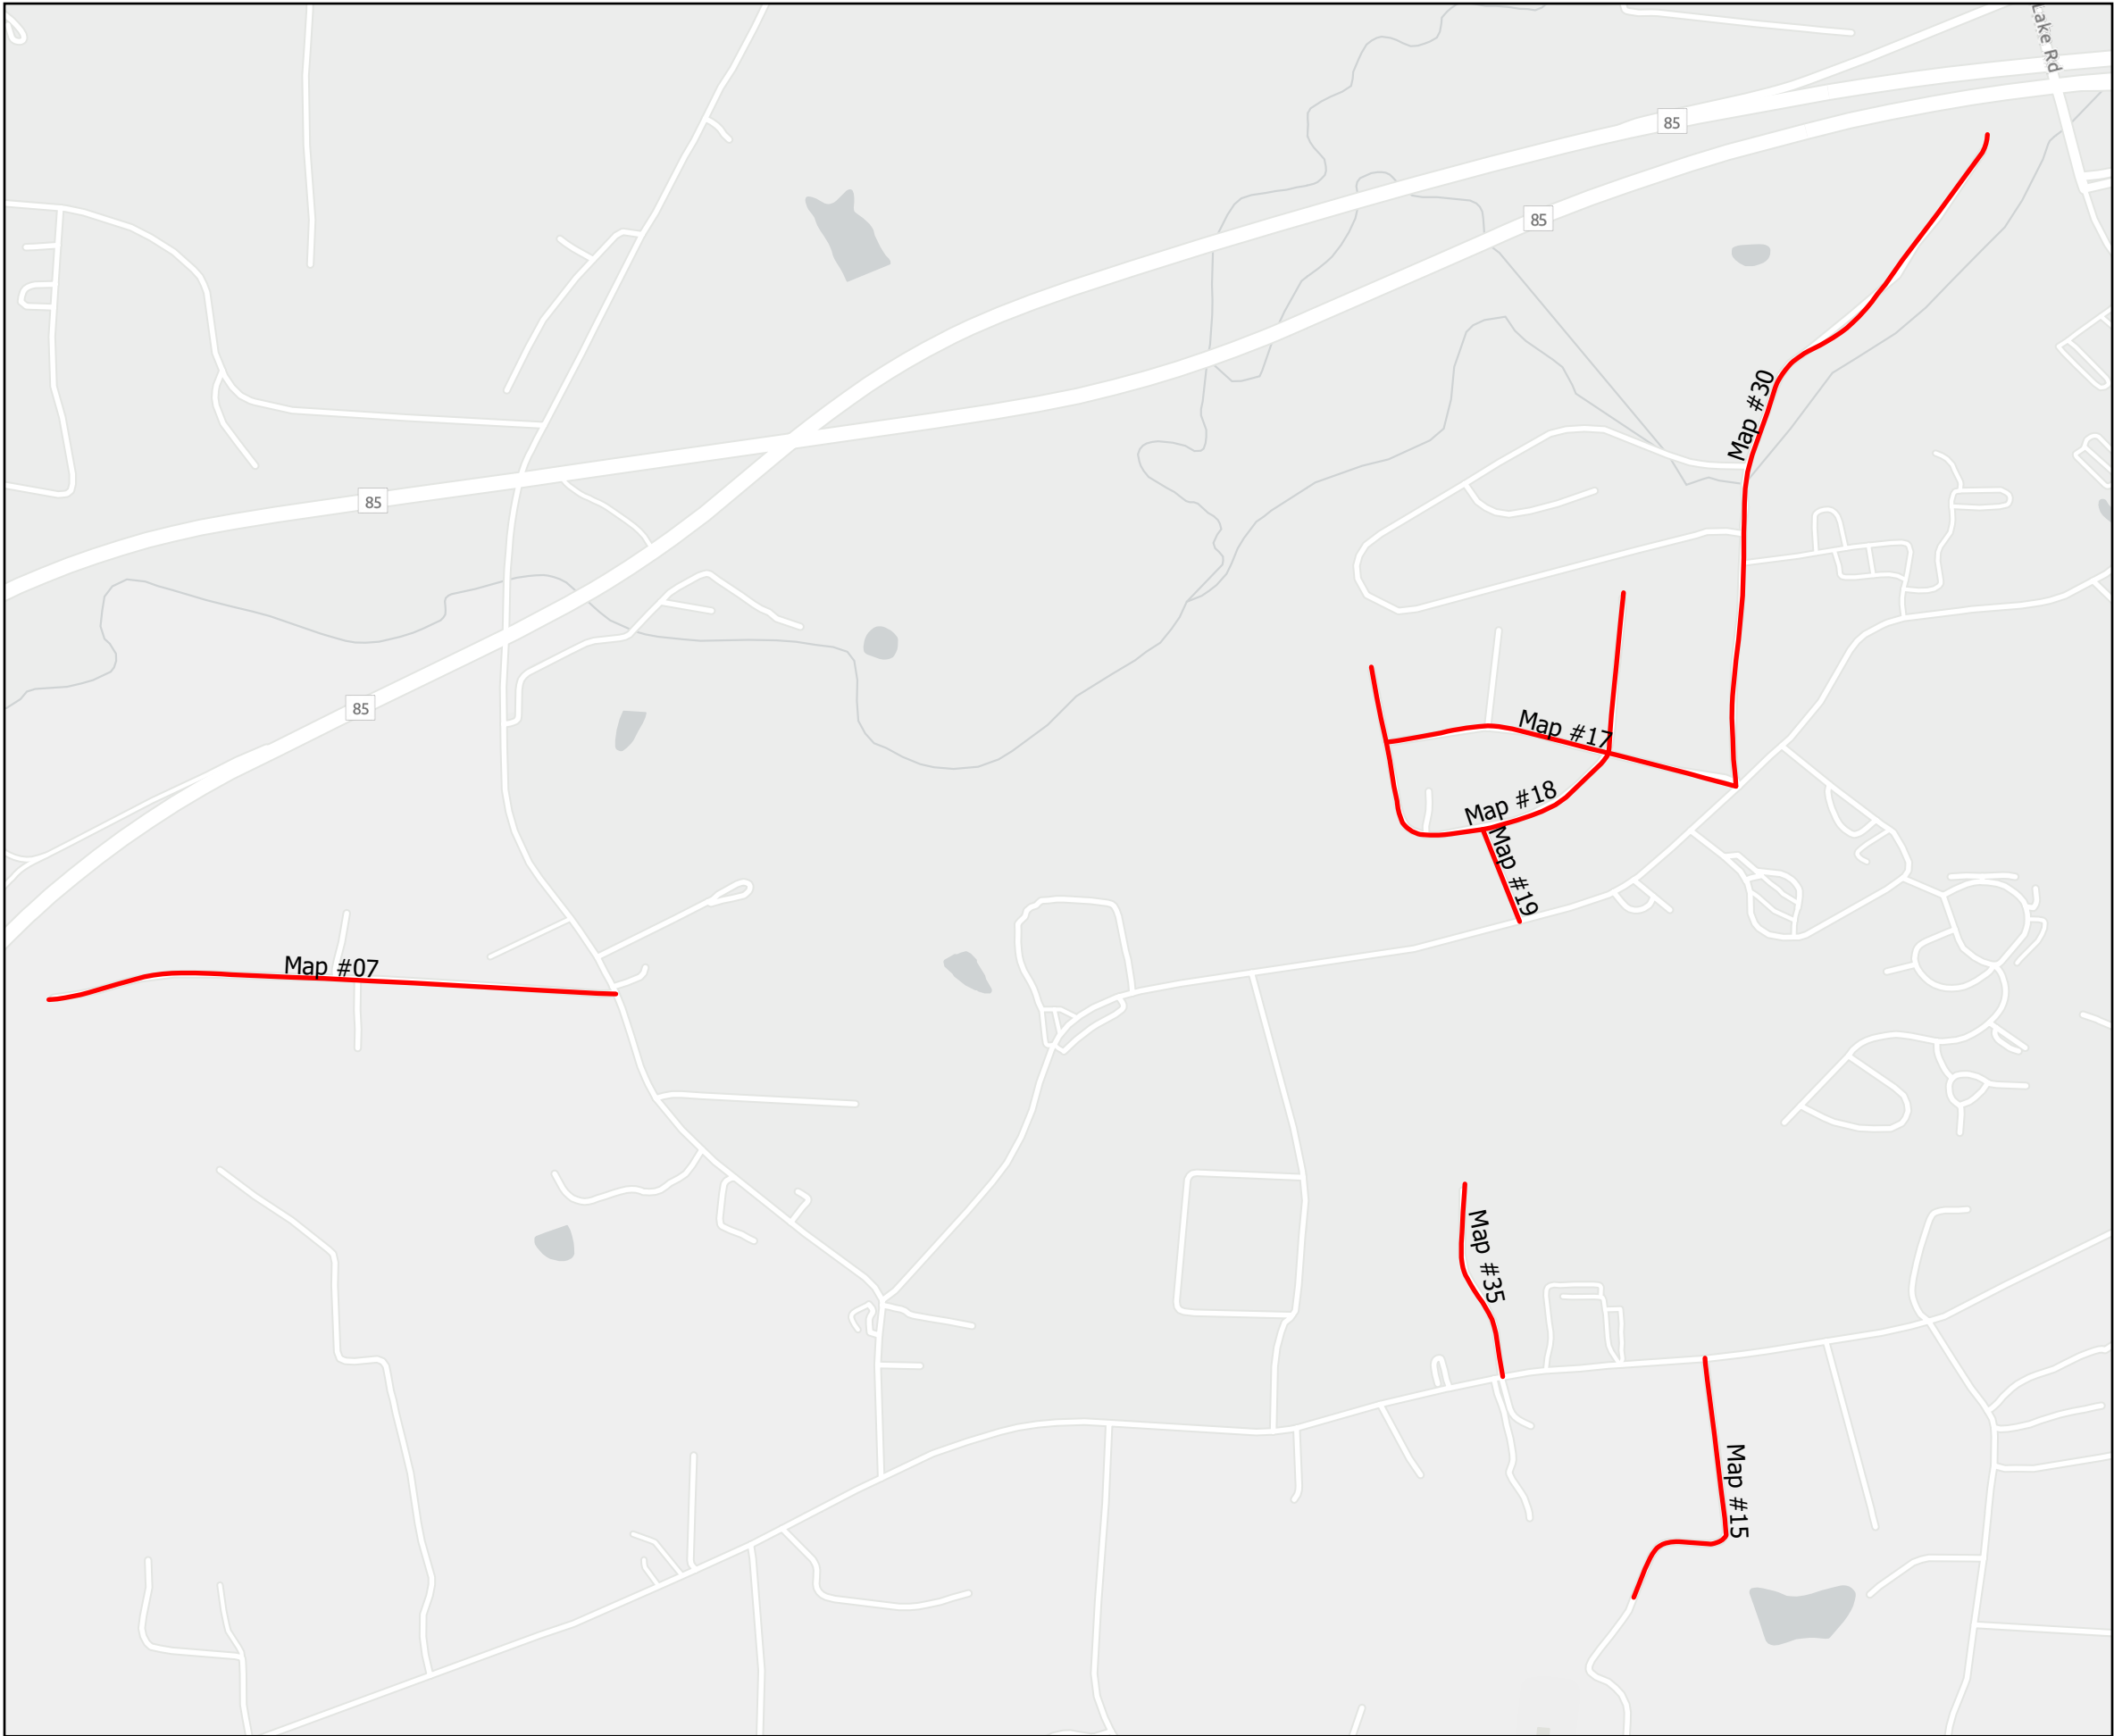

PROJECT REFERENCE NO.	SHEET NO.
2027CPT.09.11.20292	5

AST Contract Map
Contract DI00389


- Map 07 - SR 2030 Eddinger Rd
- Map 15 - SR 2719 Myrtle Dr
- Map 17 - SR 2732 Kenn-Myer Dr
- Map 18 - SR 2733 Sedge Ln
- Map 19 - SR 2734 Wood Ln
- Map 30 - SR 2775 Old Emanuel Church Rd
- Map 35 - SR 2839 Winterberry Dr

Legend

NCDOT


HMIP_TREAT

- Seal - Double and Fog Seal
- Seal - Triple and Fog Seal

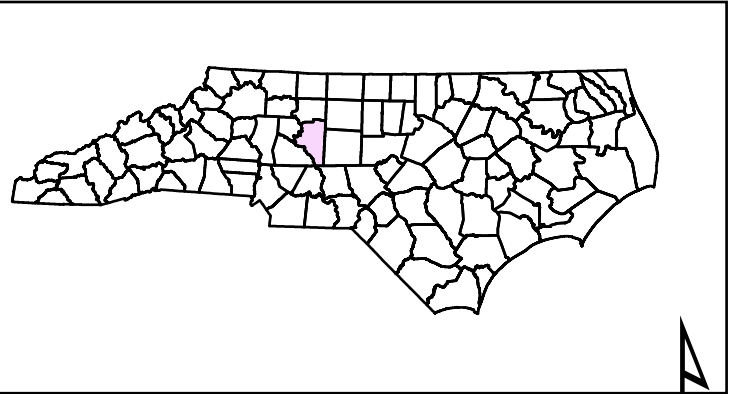

Division Nine
NORTH CAROLINA



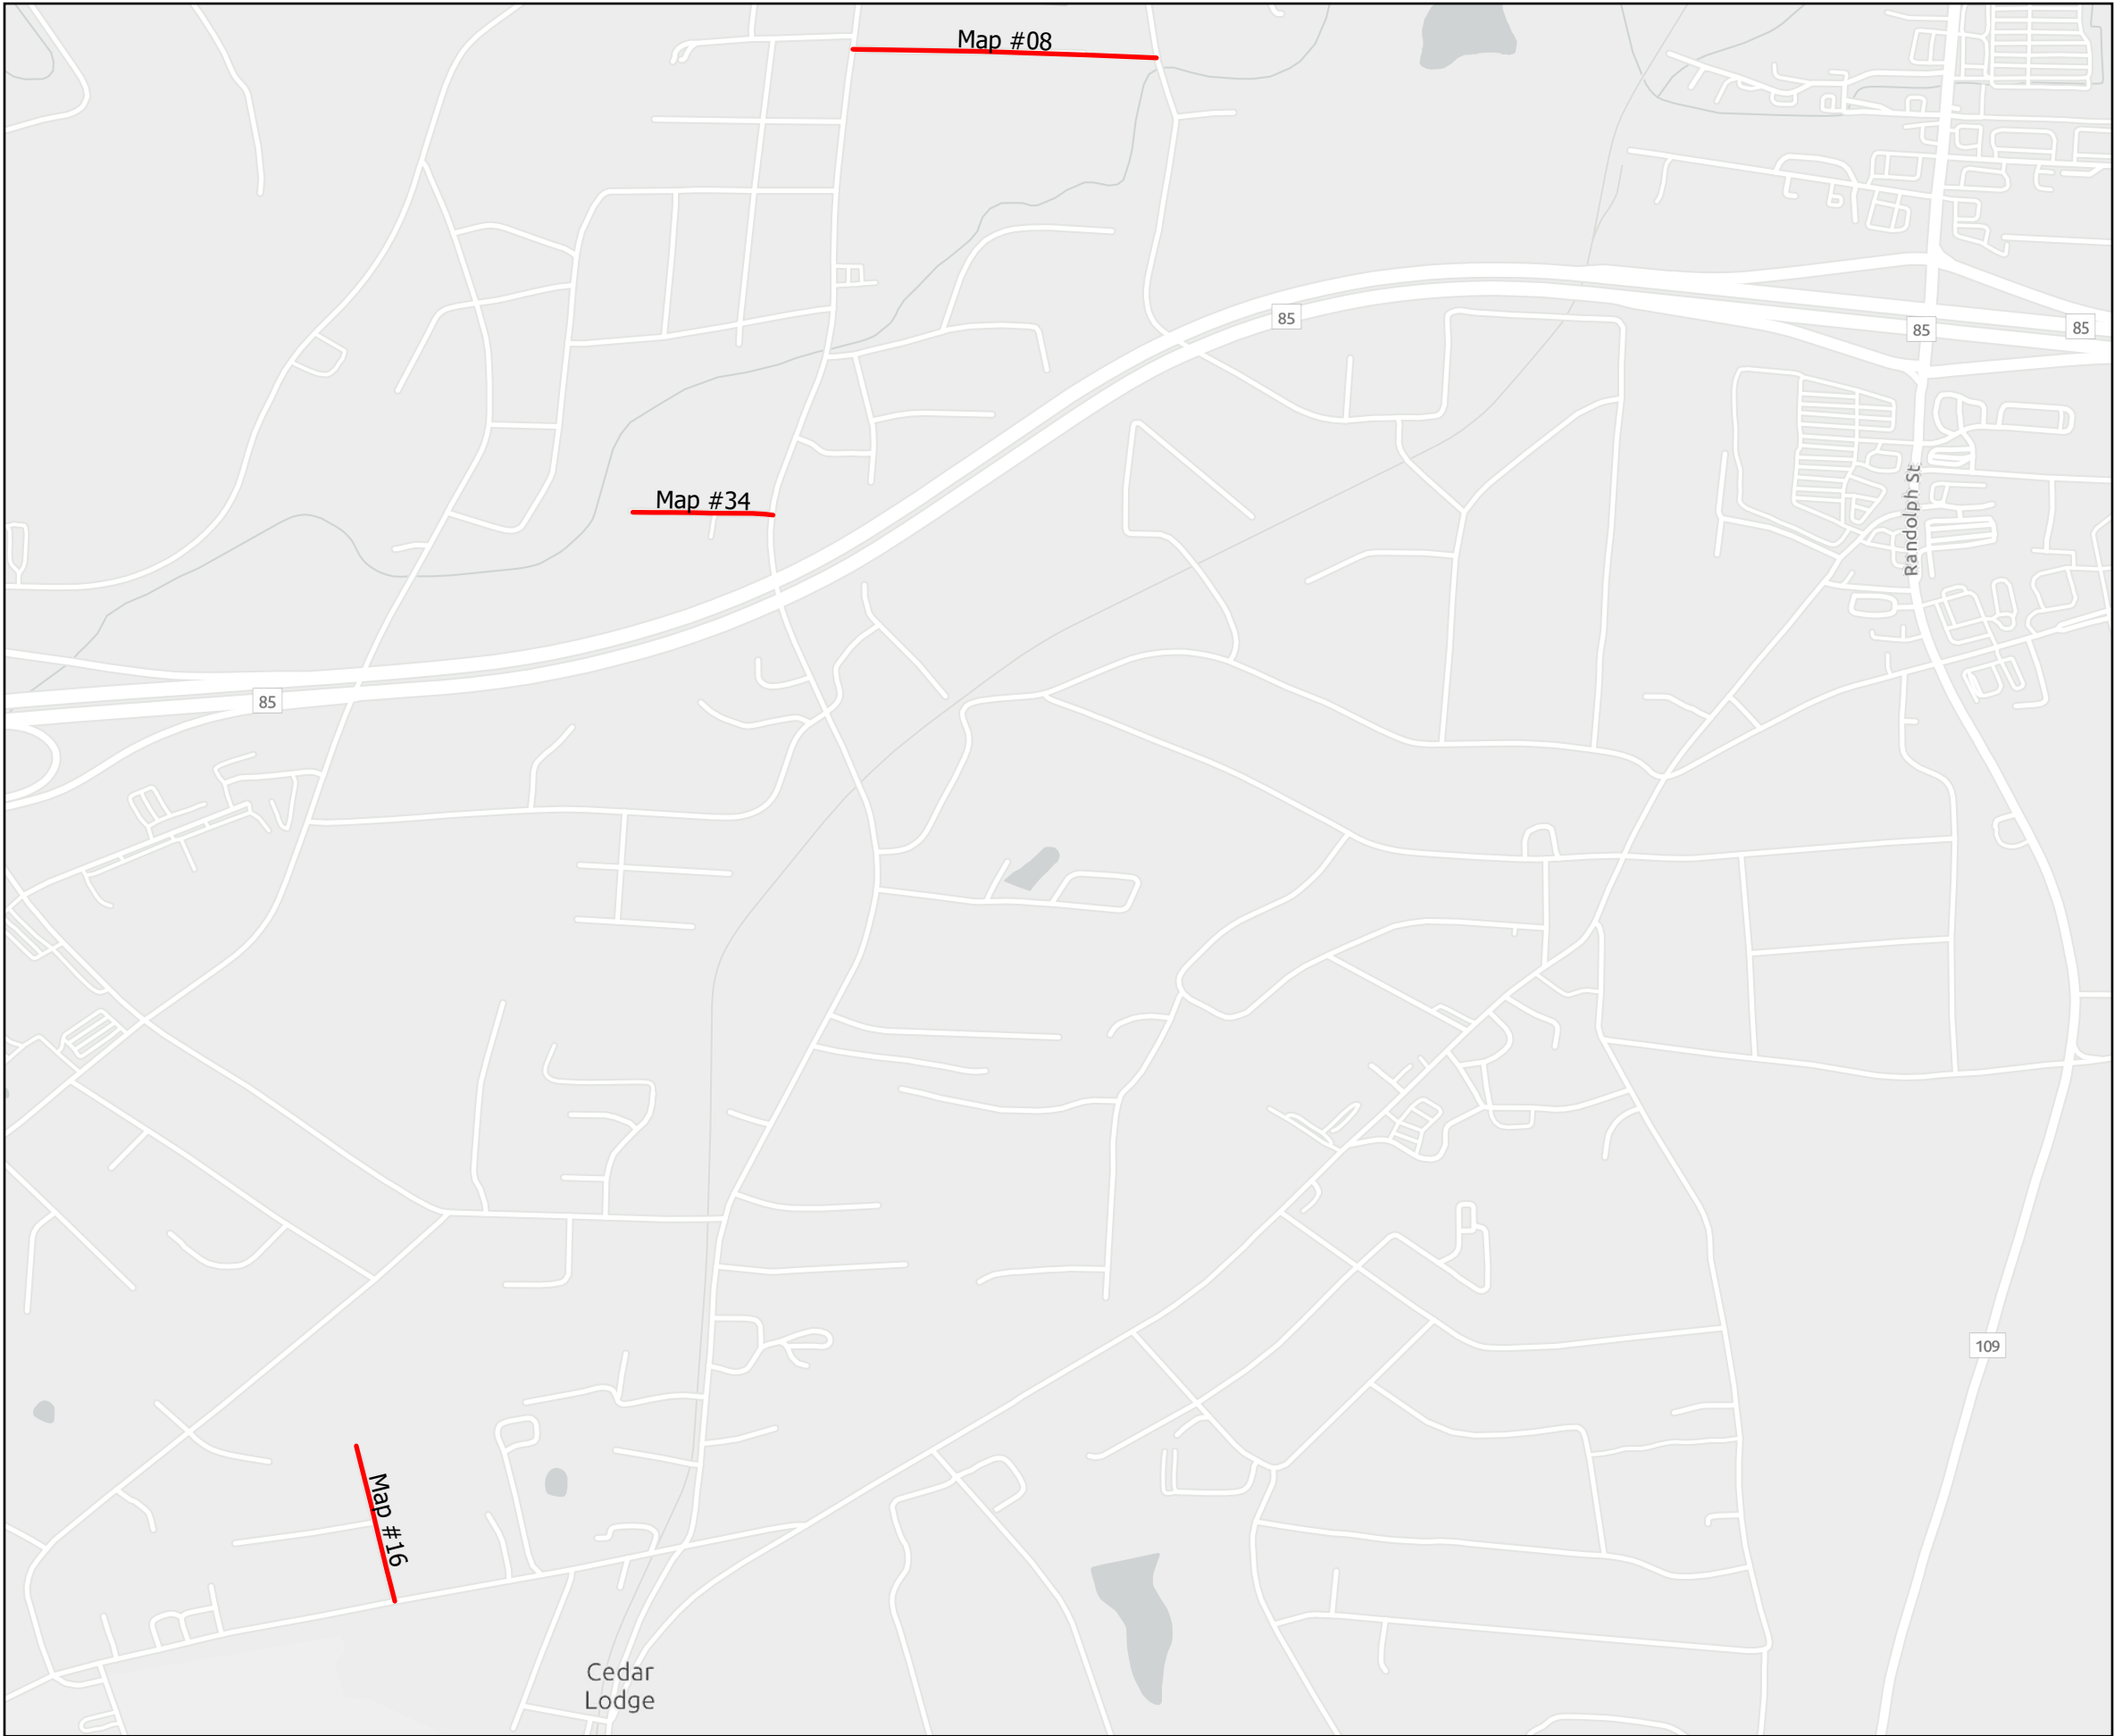


PROJECT REFERENCE NO.	SHEET NO.
2027CPT.09.11.20292	6

AST Contract Map
Contract DI00389


Map 08 - SR 2077 Virginia St
Map 16 - SR 2729 Louise Av
Map 34 - SR 2808 Sharon Dr

- Legend
- NCDOT
- HMIP_TREAT
- Seal - Double and Fog Seal
 - Seal - Triple and Fog Seal

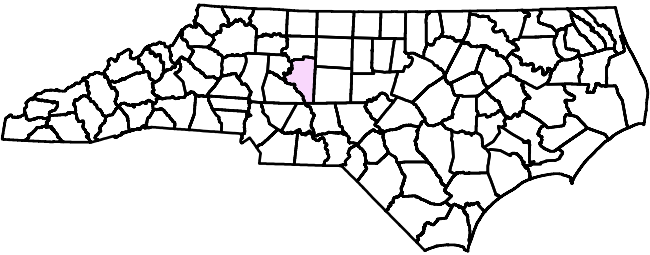

Division Nine
NORTH CAROLINA



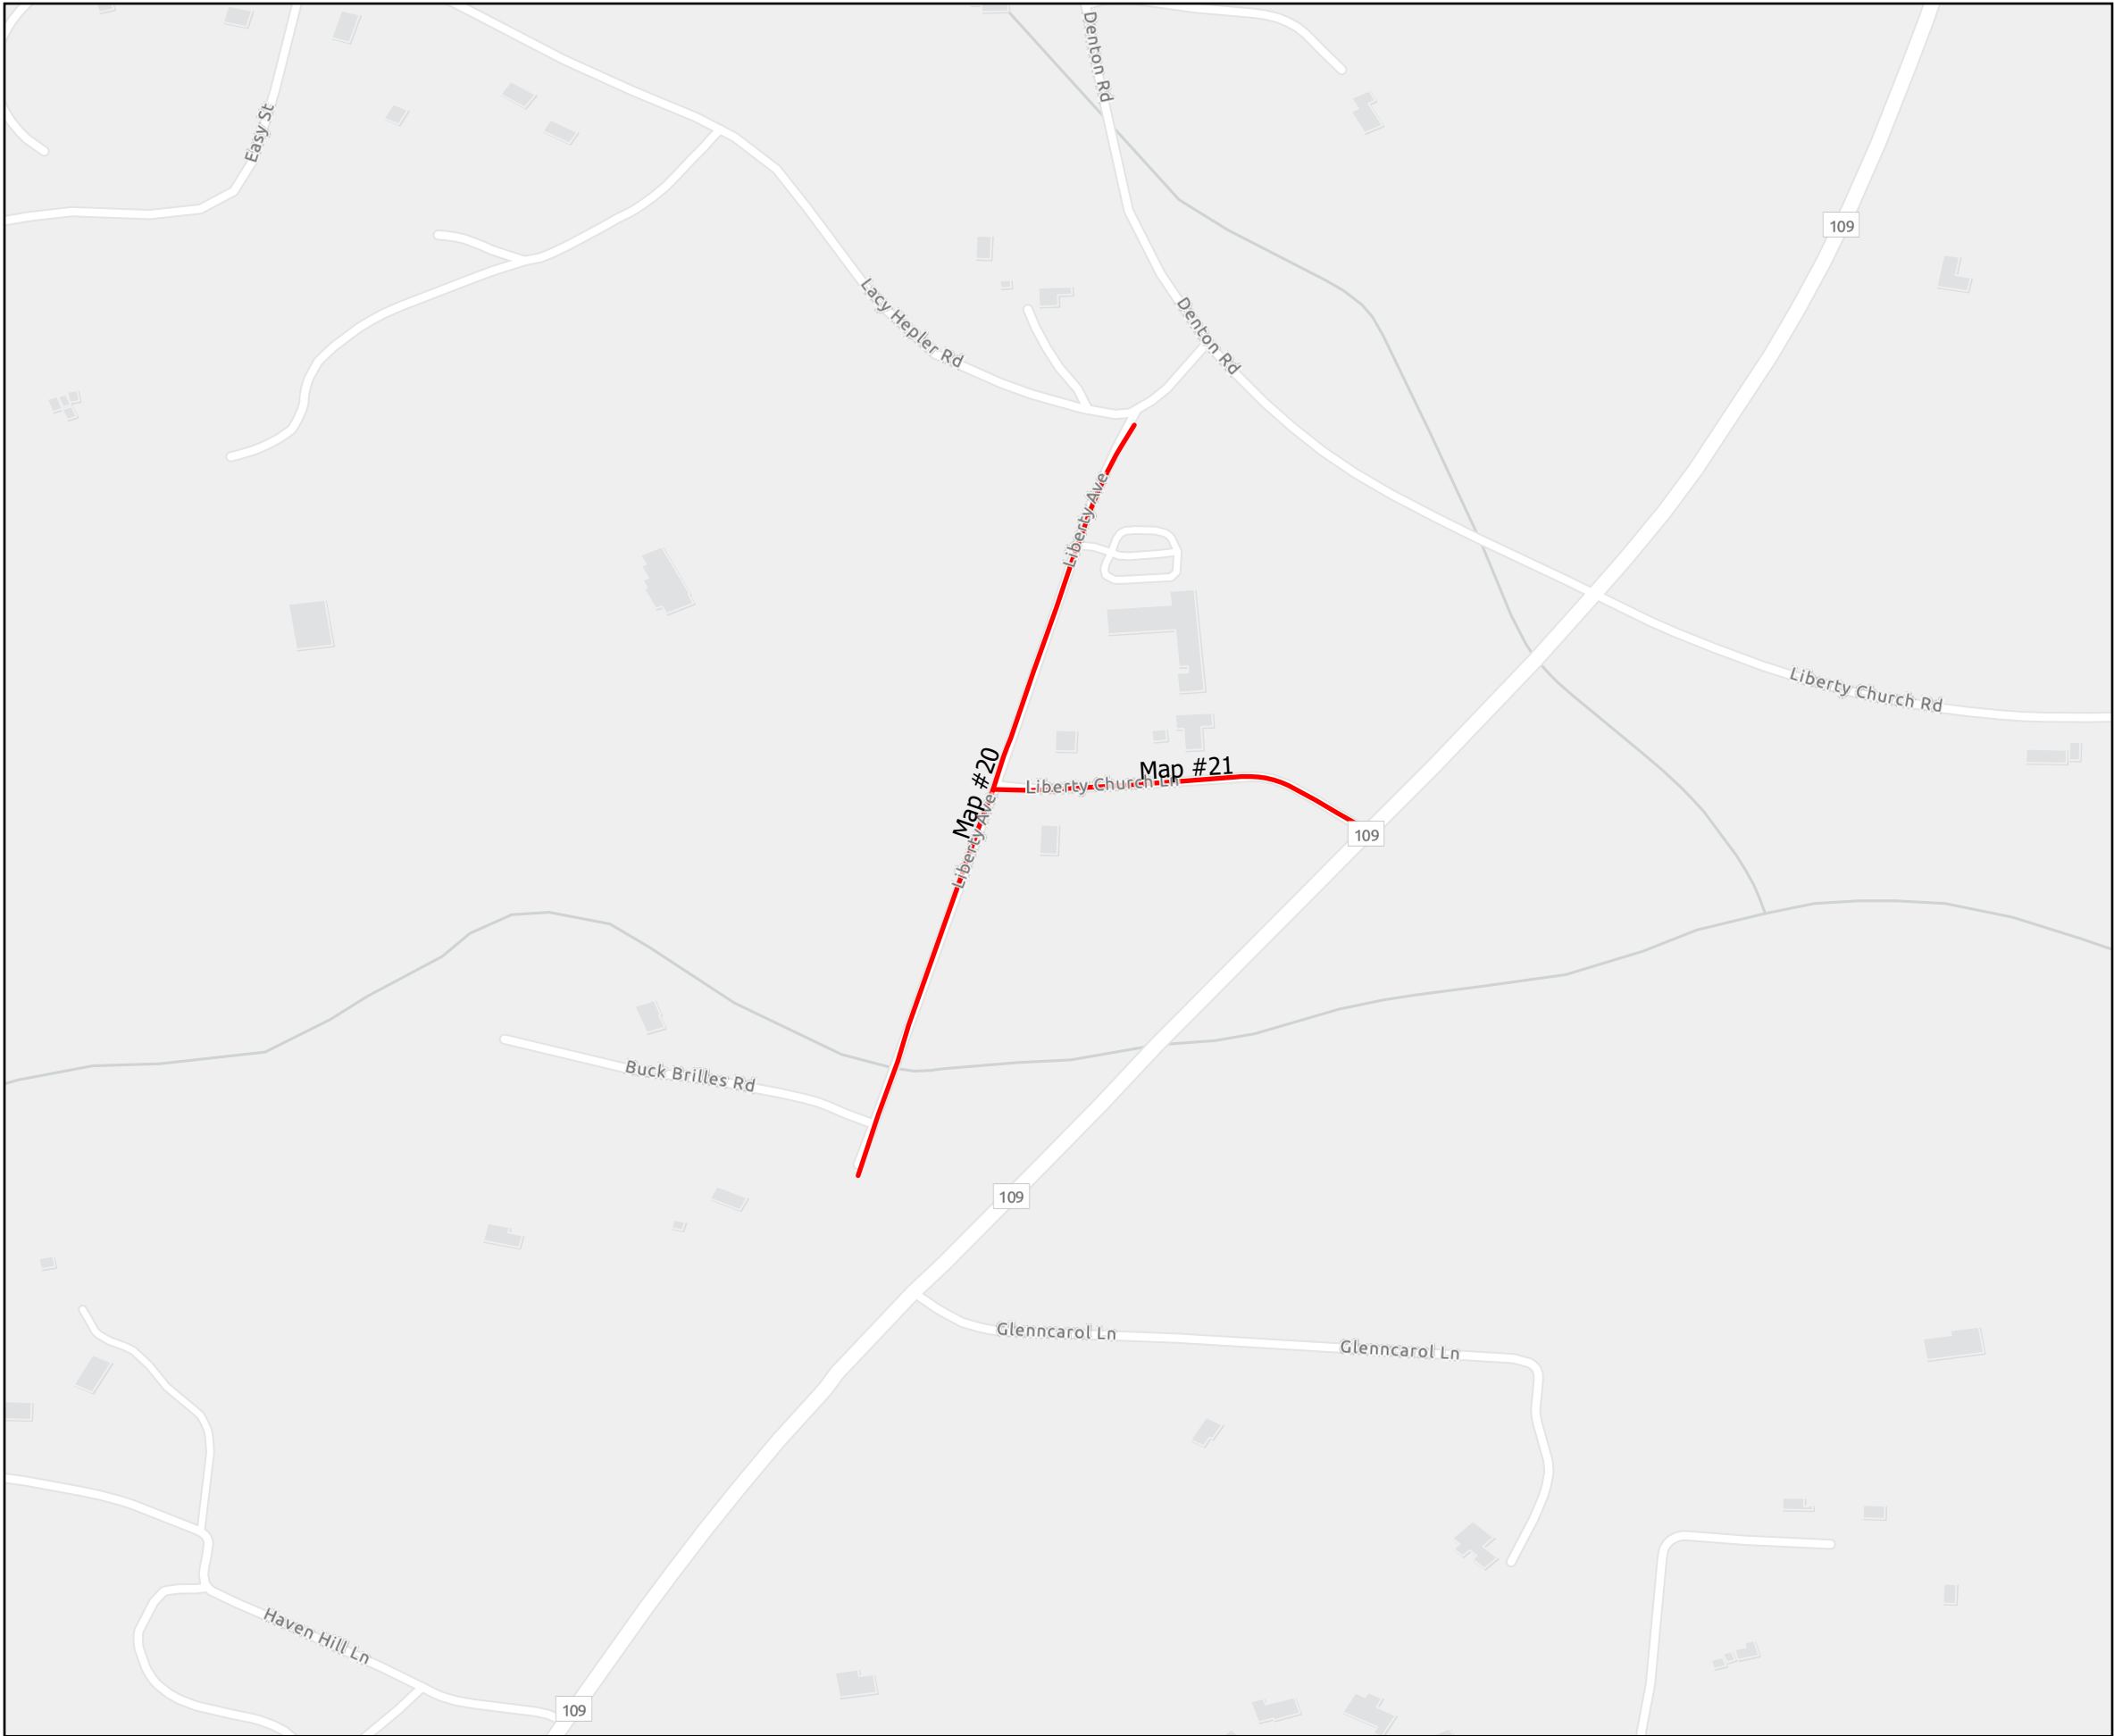

PROJECT REFERENCE NO.	SHEET NO.
2027CPT.09.11.20292	7

AST Contract Map
Contract DI00389


Map 20 - SR 2744 Liberty Av
Map 21 - SR 2745 Liberty Church Ln

Legend

NCDOT

HMIP_TREAT


- Seal - Double and Fog Seal
- Seal - Triple and Fog Seal

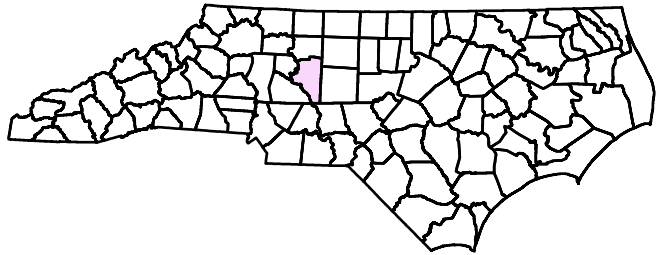

Division Nine
NORTH CAROLINA



PROJECT REFERENCE NO.	SHEET NO.

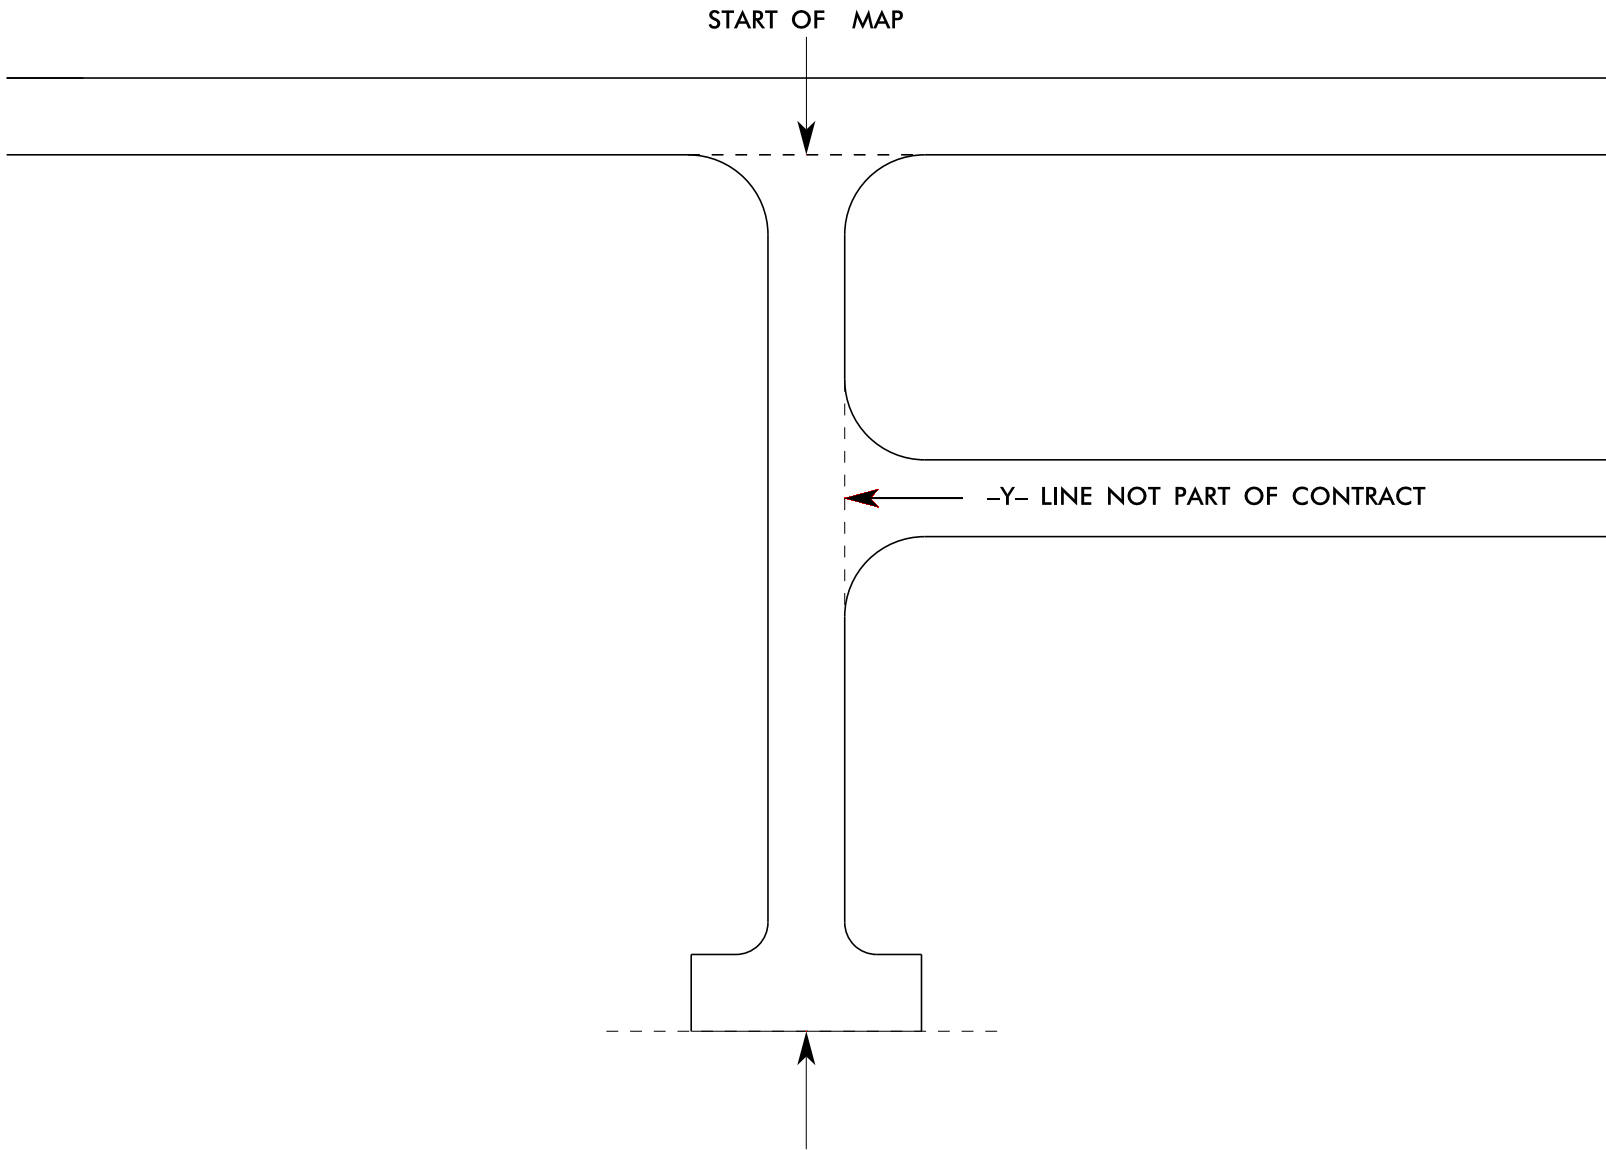

Y-LINE TIE IN DETAIL


SIGNING FOR ASPHALT SURFACE TREATMENT

LEGEND


PORTABLE SIGN

STATIONARY SIGN

DIRECTION OF TRAFFIC FLOW




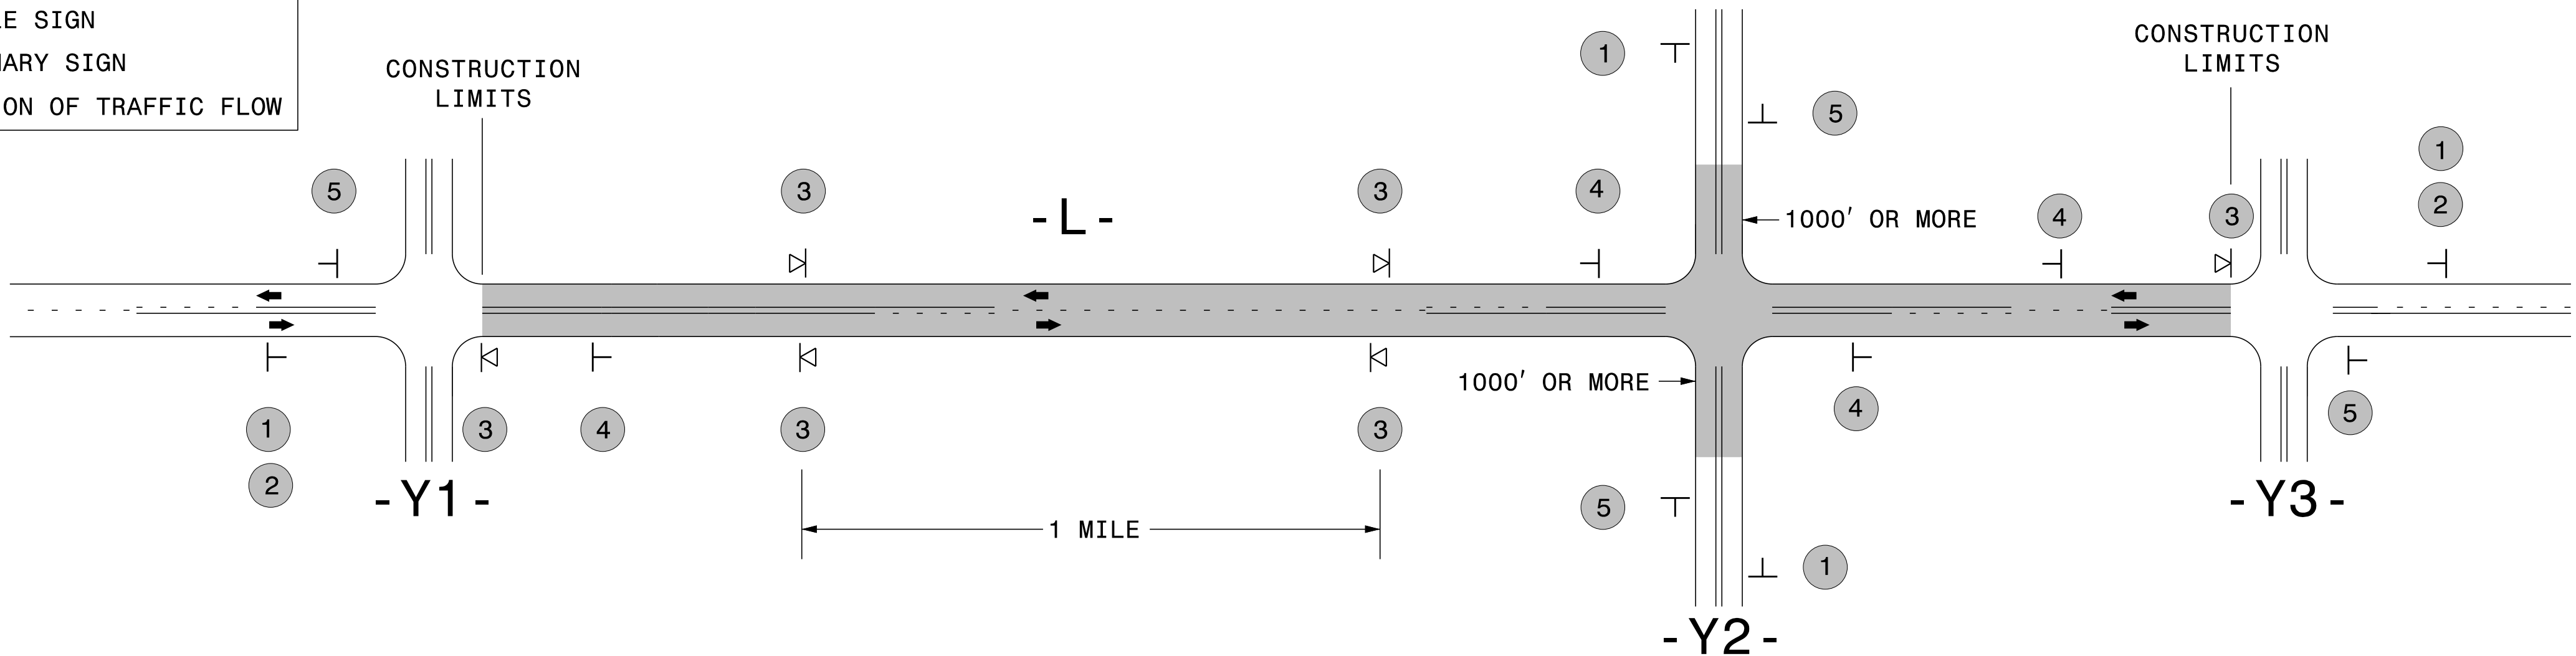



T INTERSECTION

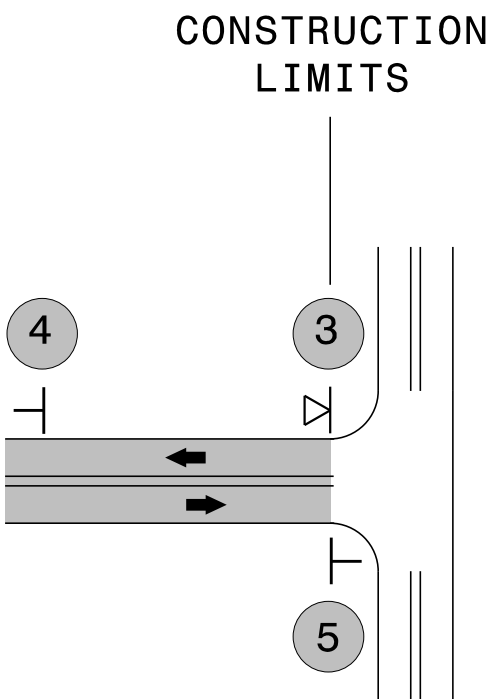

MAINLINE (-L-) SIGNING

-Y- LINE SIGNING

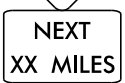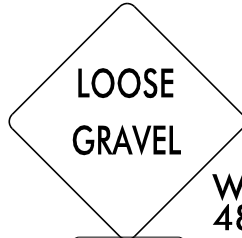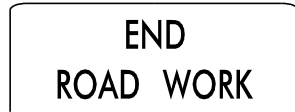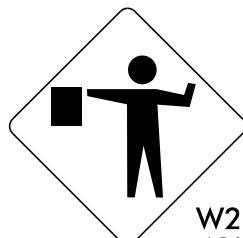SIGNING NOTES AND PLACEMENT PER DIRECTION	1  ROAD WORK AHEAD 2  NEXT XX MILES	W20-1 48" X 48" W7-3aP 24" X 18" - PLACE 1000' PRIOR TO BEGINNING OF CONSTRUCTION LIMITS. - SIGN 2 MAY BE OMITTED FOR T INTERSECTIONS. FOLLOW T INTERSECTION SIGNING DETAIL ABOVE. - SIGN 2 MAY BE OMITTED WHEN CONSTRUCTION LIMITS ARE LESS THAN 2 MILES IN LENGTH. ROUND UP TO THE NEAREST WHOLE NUMBER. DO NOT USE FRACTIONAL OR DECIMAL NUMBERS.	NO STATIONARY SIGNING REQUIRED FOR THE FOLLOWING -Y- LINE CONDITIONS: 1) LESS THAN 1000' OF RESURFACING ALONG -Y- LINE 2) SUBDIVISION ROADS 3) DEAD END ROADS SIGNS 1 & 5 ARE REQUIRED FOR -Y- LINES WITH 1000' OR MORE OF RESURFACING OR PAVING
	ALTERNATE SIGNS 3  LOOSE GRAVEL W8-7 48" X 48"  W8-15aP 24" X 18"  UNMARKED PAVEMENT SP 48" X 48"  W8-15aP 24" X 18" - BEGIN SEQUENCE WITH LOOSE GRAVEL SIGN INSTALLED AT THE CONSTRUCTION LIMITS FOLLOWED BY AN UNMARKED PAVEMENT SIGN INSTALLED A MILE THEREAFTER. REPEAT SEQUENCE THROUGHOUT CONSTRUCTION LIMITS. - PLACE ADDITIONAL PORTABLE MOUNTED LOOSE GRAVEL SIGNS WITHIN 100' OF -Y- LINE APPROACH DURING CURE TIME. REMOVE WHEN PAVEMENT MARKINGS ARE INSTALLED.		
	4  ROAD UNDER CONST SP 13106 48" X 48" - INSTALL 500' FROM EACH -Y- LINE APPROACH AS SHOWN ABOVE. - FOR MULTIPLE -Y- LINES THAT ARE SEPARATED BY 0.25 MILES OR LESS, TREAT AS A SINGLE UNIT AND INSTALL WITHIN 500' OF EACH APPROACH. - FOR T INTERSECTIONS, INSTALL WITHIN 500' OF THE INTERSECTION.		
	5  END ROAD WORK G20-2 A 36" X 18" - PLACE 500' FOLLOWING THE END OF CONSTRUCTION LIMITS OR WITHIN 100' OF T INTERSECTION AS SHOWN IN THE ABOVE DETAIL.		
	THE ABOVE SIGNS ARE ALL THAT ARE REQUIRED FOR A CONTRACTOR TO BEGIN A RESURFACING CONTRACT. ANY ADDITIONAL SIGNS REQUESTED BY NCDOT DIVISIONS SHALL BE INSTALLED WITHIN 7 BUSINESS DAYS OF THE START OF CONTRACT WORK.		
LESS 2 MILES	FOR AST RESURFACING MAPS WITH CONSTRUCTION LIMITS LESS THAN 2 MILES IN LENGTH, INSTALL A PORTABLE MOUNTED LOOSE GRAVEL(W8-7) SIGN AT THE BEGINNING CONSTRUCTION LIMIT, AN UNMARKED PAVEMENT (SP) SIGN MIDWAY THROUGH AND AN END ROAD WORK (G20-2A) SIGN AT THE END CONSTRUCTION LIMIT.		
	 ROAD WORK AHEAD W20-1 48" X 48" PLACED 500' IN ADVANCE OF FLAGGER  W20-7 A 48" X 48" PLACED 250' IN ADVANCE OF FLAGGER		
		AD	

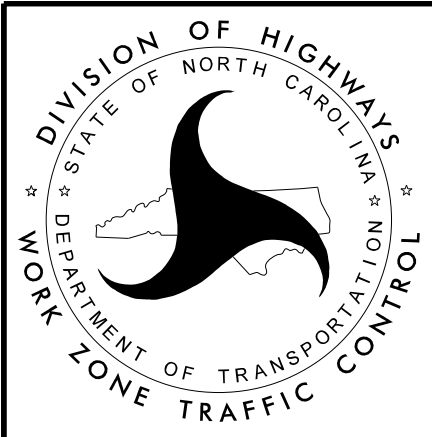

ADVANCE WARNING SIGNS
FOR
2-LANE ROADWAY
ASPHALT SURFACE TREATMENT