

Map														Markings			
Number	Sheet	Route	Route Common Name	County	Begin MP	To MP	From Description	From Name	To Description	To Name	Length	Width	Treatment	Map SY	Gal Seal	Present	RR Xing
1	2	SR 1748	GENE CLODFELTER DR.	029-Davidson	0.00	0.15	NC 109		EOM		0.15	20	Seal - Double and Fog Seal	1,772	886	No	No
2	2	SR 1749	STONE RIDGE RD	029-Davidson	0.00	0.90	NC 109		EOM		0.90	20	Seal - Double and Fog Seal	10,572	5,286	No	No
3	2	SR 1857	OAK ST	029-Davidson	0.00	0.30	NC 109		SR 2964	OAK ST	0.30	20	Seal - Double and Fog Seal	3,473	1,737	No	No
4	3	SR 1891	EATON DR / RICHVIEW DR	029-Davidson	0.00	0.72	SR 1735	HORNEYTOWN RD.	SR 1735	HORNEYTOWN RD.	0.72	20	Seal - Double and Fog Seal	8,448	4,224	No	No
5	2	SR 1928	FRANKLIN DR	029-Davidson	0.00	0.58	NC 109		EOM		0.58	20	Seal - Double and Fog Seal	6,805	3,403	No	No
6	4	SR 1941	WINSOM DR	029-Davidson	0.00	0.21	SR 1735	HORNEYTOWN RD.	EOM		0.21	18	Seal - Double and Fog Seal	2,239	1,119	No	No
7	2	SR 1970	APPACHE DR	029-Davidson	0.00	0.71	NC 109		SR 1971	COMANCHE TRAIL	0.71	20	Seal - Double and Fog Seal	8,284	4,142	No	No
8	2	SR 1971	COMANCHE TRAIL	029-Davidson	0.00	0.54	SR 1970	APPACHE DR	EOM		0.54	20	Seal - Double and Fog Seal	6,277	3,139	No	No
9	3	SR 1982	KEN DAN ST	029-Davidson	0.00	0.45	SR 1737	HORNEYTOWN RD.	EOM		0.45	18	Seal - Double and Fog Seal	4,752	2,376	No	No
10	3	SR 1983	CHRISTENE ST	029-Davidson	0.00	0.07	SR 1982	KEN DAN ST	EOM		0.07	20	Seal - Double and Fog Seal	833	417	No	No
11	2	SR 1996	WEST ST	029-Davidson	0.00	0.18	NC 109		EOM		0.18	20	Seal - Double and Fog Seal	2,065	1,033	No	No
12	5	SR 2226	ROBERT BECK RD	029-Davidson	1.26	3.08	SR 2227	NEW BOWERS RD	SR 2229	CONRAD HILL MINE RD	1.82	18	Seal - Double and Fog Seal	19,219	9,610	Yes	No
13	5	SR 2230	PAUL WORKMAN RD	029-Davidson	0.00	0.14	SR 2250	BECK'S CHURCH RD	EOM		0.14	20	Seal - Double and Fog Seal	1,643	821	No	No
14	7	SR 2263	JOHN BLACK RD	029-Davidson	0.00	0.92	SR 2416	OLD HIGHWAY 109	SR 2262	NEW CUT RD	0.92	20	Seal - Double and Fog Seal	10,795	5,397	No	Yes
15	6	SR 2280	PAUL MUSGRAVE RD	029-Davidson	0.00	0.41	SR 2281	HUNT RD	END		0.41	20	Seal - Double and Fog Seal	4,846	2,423	No	No
16	6	SR 2281	HUNT RD	029-Davidson	0.00	1.18	NC 8		END		1.18	20	Seal - Double and Fog Seal	13,834	6,917	Yes	Yes
17	6	SR 2285	YOUNG MILL RD	029-Davidson	0.00	0.91	SR 2284	FEEZOR RD	EOM		0.91	20	Seal - Double and Fog Seal	10,689	5,345	No	No
18	5	SR 2424	FIRST CIRCLE	029-Davidson	0.00	0.30	SR 2227	NEW BOWERS RD	SR 2227	NEW BOWERS RD	0.30	20	Seal - Double and Fog Seal	3,567	1,783	No	No
19	6	SR 2436	HIGHLAND DR	029-Davidson	0.00	0.26	SR 2281	HUNT RD	EOM		0.26	20	Seal - Double and Fog Seal	3,074	1,537	No	No
20	5	SR 2446	BROOKHILL DR	029-Davidson	0.00	0.25	SR 2230	PAUL WORKMAN RD	EOM		0.25	20	Seal - Fog	2,933	#N/A	No	No
21	6	SR 2463	ABBOTTS CT	029-Davidson	0.00	0.06	SR 2281	HUNT RD	EOM		0.06	20	Seal - Double and Fog Seal	727	364	No	No
22	7	SR 2466	HOMESTEAD RD	029-Davidson	0.00	0.88	SR 2250	BECK'S CHURCH RD	SR 2250	BECK'S CHURCH RD	0.88	20	Seal - Double and Fog Seal	10,372	5,186	No	No
23	6	SR 2473	WOODHAVEN SHORES DR	029-Davidson	0.00	0.30	SR 2285	YOUNG MILL RD	SR 3312	PARTRIDGE DR	0.30	20	Seal - Double and Fog Seal	3,508	1,754	No	No
24	6	SR 2474	WREN DR	029-Davidson	0.00	0.27	SR 2473	WOODHAVEN SHORES DR	EOM		0.27	20	Seal - Double and Fog Seal	3,133	1,566	No	No
25	5	SR 2482	MARTY LANE	029-Davidson	0.00	0.44	SR 2226	SMITH RD	SR 2226	SMITH RD	0.44	20	Seal - Double and Fog Seal	5,210	2,605	No	No
26	5	SR 2483	RICANN DR	029-Davidson	0.00	0.11	SR 2226	SMITH RD	SR 2482	MARTY LANE	0.11	20	Seal - Double and Fog Seal	1,326	663	No	No
27	7	SR 2487	FRONTIER DR	029-Davidson	0.00	0.34	SR 2466	HOMESTEAD RD	EOM		0.34	20	Seal - Double and Fog Seal	3,978	1,989	No	No
28	6	SR 2495	ORIOLE DR	029-Davidson	0.00	0.24	SR 2474	WREN DR	EOM		0.24	18	Seal - Double and Fog Seal	2,545	1,272	No	No
29	7	SR 2496	SETTLERS LANE	029-Davidson	0.00	0.07	SR 2487	FRONTIER DR	EOM		0.07	20	Seal - Double and Fog Seal	857	428	No	No
30	4	SR 2587	ABBOTTS GROVE CT	029-Davidson	0.00	0.25	SR 1743	BROWNTOWN RD	EOM		0.25	20	Seal - Double and Fog Seal	2,980	1,490	No	No
31	3	SR 2928	MILLER DR	029-Davidson	0.00	0.22	SR 1735	HORNEYTOWN RD.	SR 1891	EATON DR	0.22	20	Seal - Double and Fog Seal	2,558	1,279	No	No
32	3	SR 2944	CEDARWOOD TRAIL	029-Davidson	0.00	0.25	FORSYTH CO		EOM		0.25	20	Seal - Double and Fog Seal	2,898	1,449	No	No
33	2	SR 2951	FOREST CREEK DR	029-Davidson	0.00	0.40	NC 109		EOM		0.40	20	Seal - Double and Fog Seal	4,705	2,353	No	No
34	2	SR 2958	SEMINOLE DR	029-Davidson	0.00	0.11	SR 1970	APPACHE DR	SR 2959	AZTEC DR	0.11	20	Seal - Double and Fog Seal	1,267	634	No	No
35	2	SR 2959	AZTEC DR	029-Davidson	0.00	0.14	SR 2958	SEMINOLE DR	EOM		0.14	20	Seal - Double and Fog Seal	1,631	815	No	No
36	2	SR 2964	OAK ST	029-Davidson	0.00	0.42	SR 2965	GREEN DR	SR 1857	OAK ST	0.42	20	Seal - Double and Fog Seal	4,893	2,446	No	No
37	2	SR 2965	GREEN DR	029-Davidson	0.00	0.31	SR 2964	OAK ST	EOM		0.31	16	Seal - Double and Fog Seal	2,891	1,446	No	No
38	4	SR 3018	WILLOUGHBY PARK DR	029-Davidson	0.00	0.46	SR 1743	BROWNTOWN RD	EOM		0.46	20	Seal - Double and Fog Seal	5,362	2,681	No	No
39	3	SR 3031	KEN DAN CT	029-Davidson	0.00	0.05	SR 1982	KEN DAN ST	EOM		0.05	20	Seal - Double and Fog Seal	575	287	No	No
40	4	SR 3060	ORINOCO DR	029-Davidson	0.00	0.47	SR 1743	BROWNTOWN RD	EOM		0.47	20	Seal - Double and Fog Seal	5,491	2,746	No	No
41	3	SR 3082	MAIZE DR	029-Davidson	0.00	0.04	SR 2944	CEDARWOOD TRAIL	EOM		0.04	20	Seal - Fog	516	#N/A	No	No
42	6	SR 3134	CLIFFVIEW DR	029-Davidson	0.00	0.27	SR 2285	YOUNG MILL RD	EOM		0.27	20	Seal - Double and Fog Seal	3,109	1,555	No	No
43	6	SR 3312	PARTRIDGE DR	029-Davidson	0.00	0.16	NC 8		SR 2495	ORIOLE DR	0.16	20	Seal - Double and Fog Seal	1,842	921	No	No
44	3	SR 4222	CEDARWOOD TRAIL	034-Forsyth	0.00	0.35	SR 1003	N MAIN ST	DAVIDSON CO		0.35	20	Seal - Double and Fog Seal	4,154	2,077	No	No
45	4	SR 3605	WILLOUGHBY PLACE	029-Davidson	0.00	0.07	SR 3018	WILLOUGHBY PARK DR	EOM		0.07	20	Seal - Double and Fog Seal	821	411	No	No

Maps with Pavement Markings


2 Maps
3.00 mi. with Markings

Maps with R/R Crossings

2 Maps

Totals		
Total Map Length	17.68	mi.
Seal - Fog	3,450	SY
Seal - Double and Fog Seal	200,019	SY

Liquid AC	Rate	Total	
Seal - Double and Fog Seal	0.50	100,010	Gal.

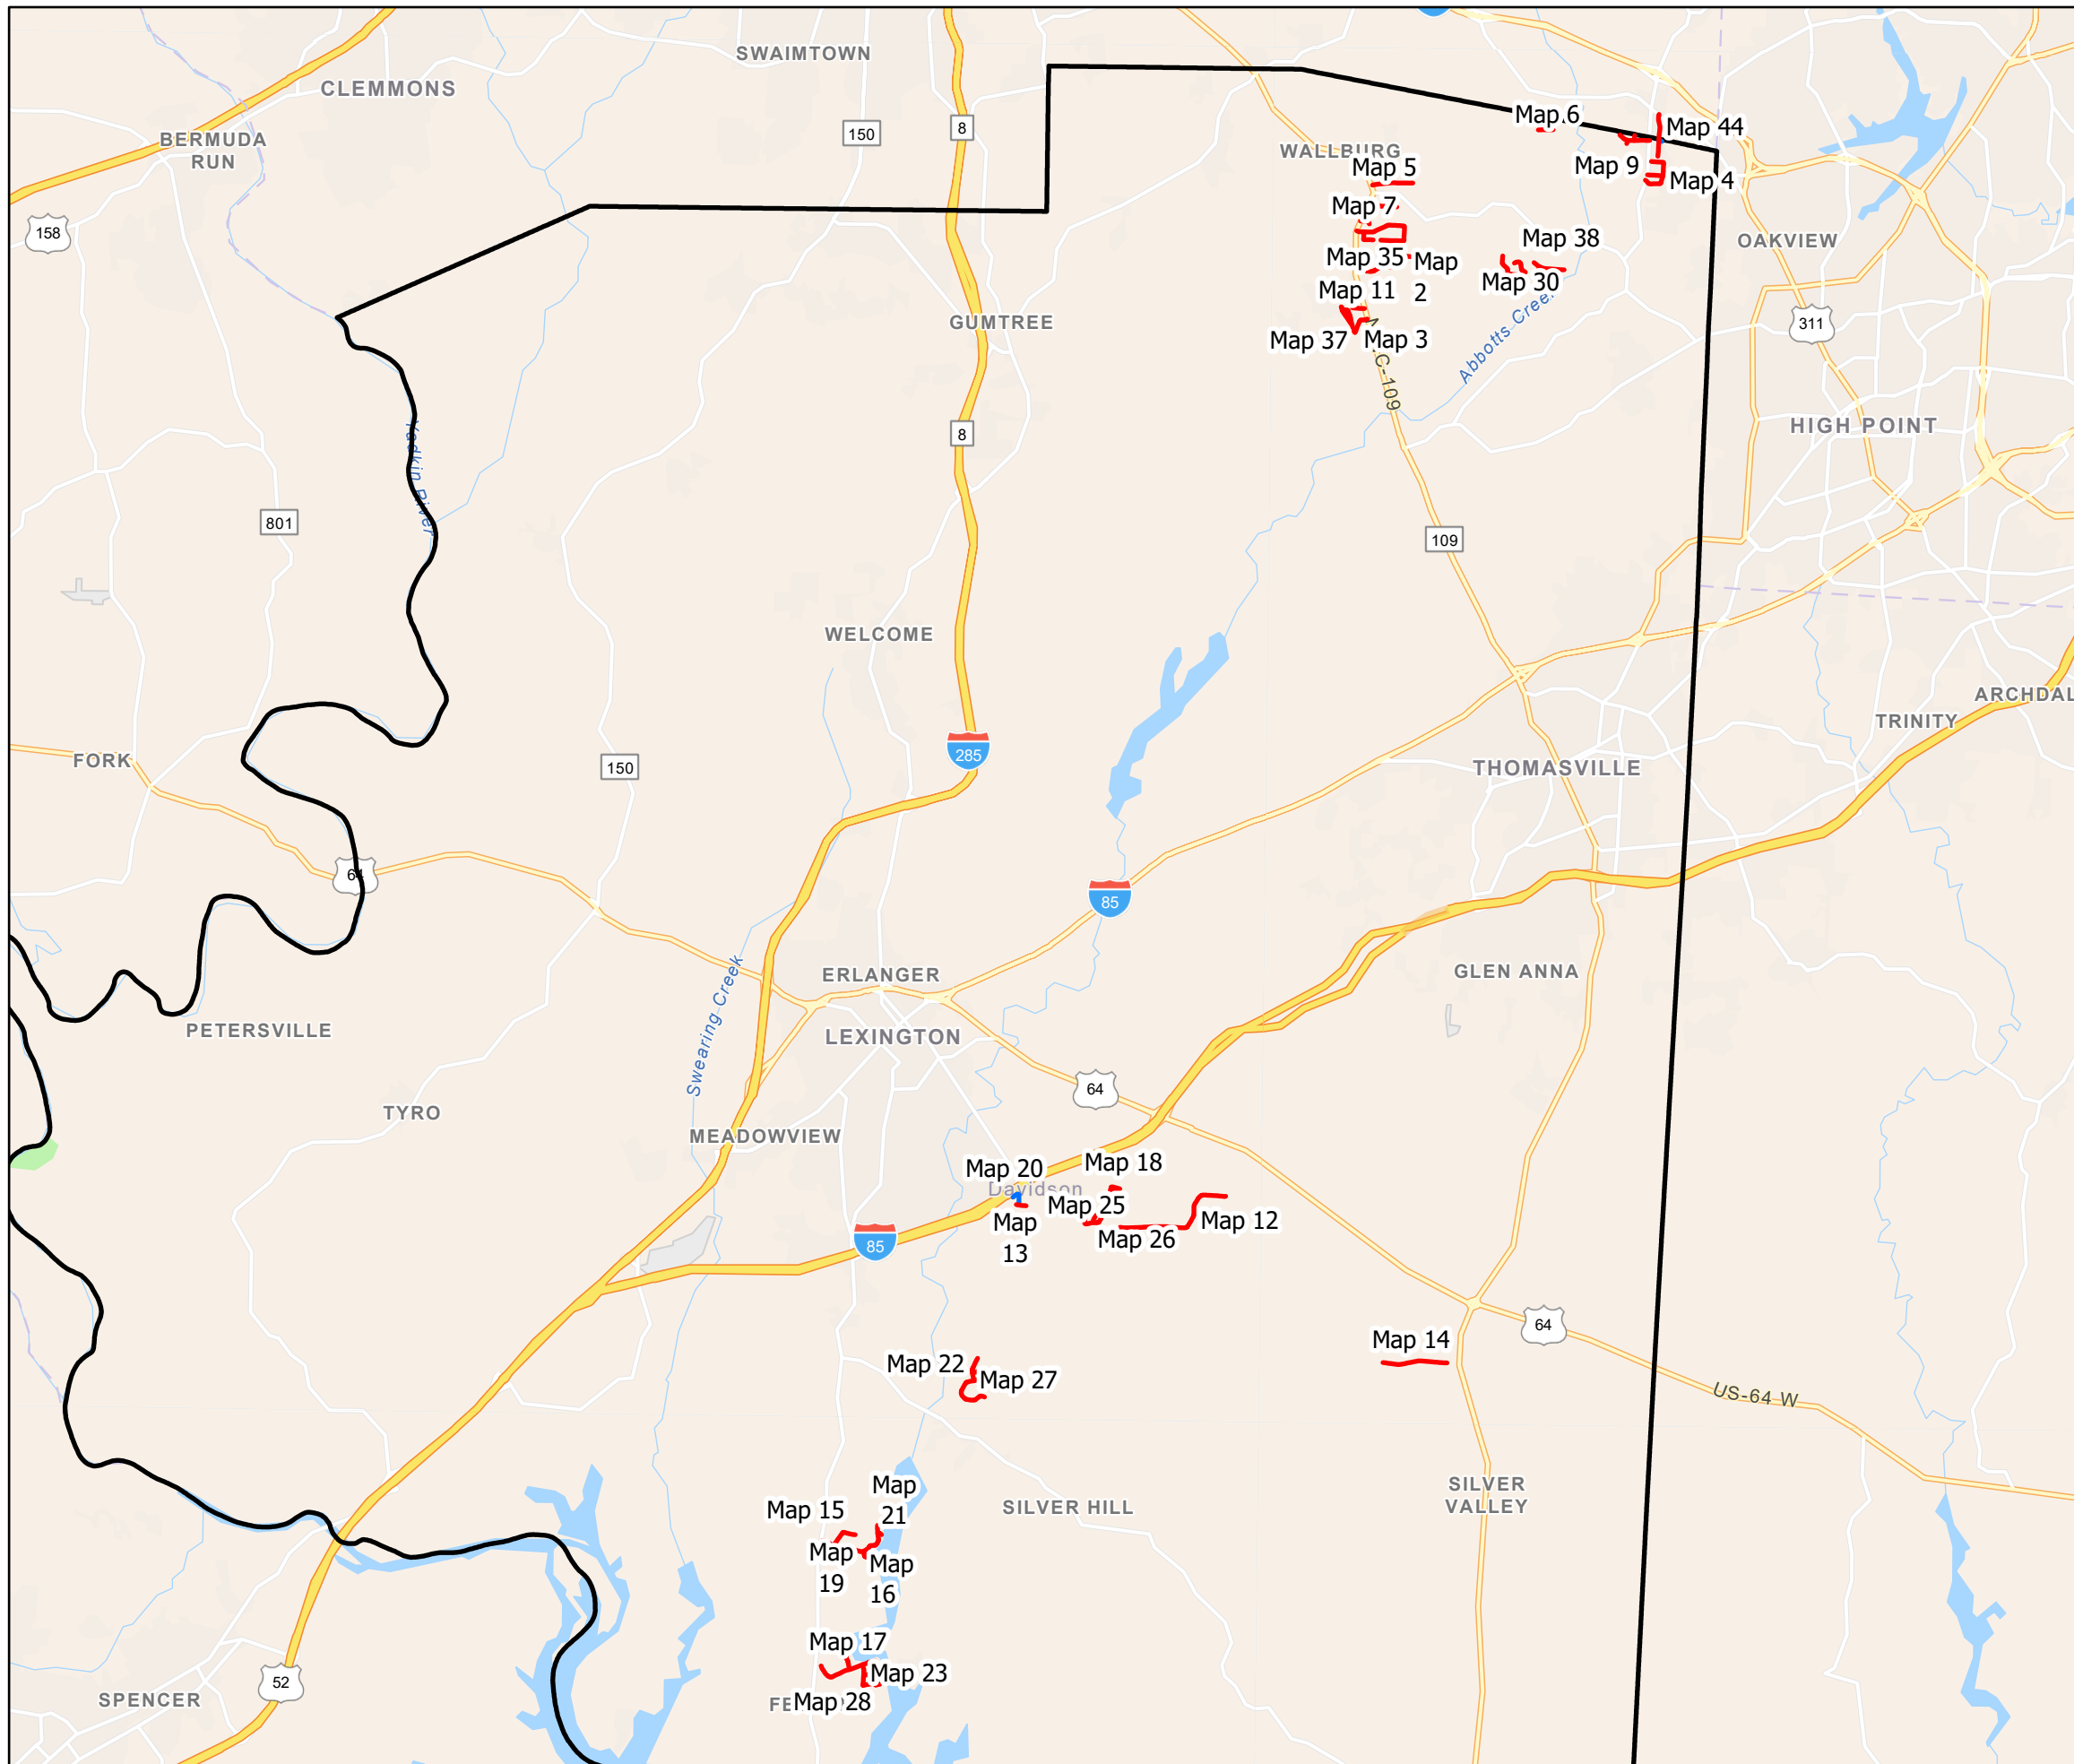

PROJECT REFERENCE NO.	SHEET NO.
2024CPT.09.11.20292.3	1

AST Contract Map
 Contract DI00333

- Sheet 1 - Countywide Map
- Sheet 2 - Maps 1 2 3 5 7 8 11
- Sheet 2 - Maps 33 34 35 36 37
- Sheet 3 - Maps 4 9 10 31 32
- Sheet 3 - Maps 39 41 44
- Sheet 4 - Maps 6 30 38 40 45
- Sheet 5 - Maps 12 13 18 20 25 26
- Sheet 6 - Maps 20 21 22 24 26 28 33
- Sheet 6 - Maps 55 55
- Sheet 7 - Maps 19 27 32 34

Legend

- County Line
- Treatment**
- Fog Only
- Double and Fog Seal




DAVIDSON COUNTY
 NORTH CAROLINA

PROJECT REFERENCE NO.	SHEET NO.
2024CPT.09.11.20292.3	2

AST Contract Map
 Contract DI00333

- Map 1 - SR 1748 GENE CLODFELTER DR.
- Map 2 - SR 1749 STONEY RIDGE RD
- Map 3 - SR 1857 OAK ST
- Map 5 - SR 1928 FRANKLIN DR
- Map 7 - SR 1970 APPACHE DR
- Map 8 - SR 1971 COMANCHE TRAIL
- Map 11 - SR 1996 WEST ST
- Map 33 - SR 2951 FOREST CREEK DR
- Map 34 - SR 2958 SEMINOLE DR
- Map 35 - SR 2959 AZTEC DR
- Map 36 - SR 2964 OAK ST
- Map 37 - SR 2965 GREEN DR

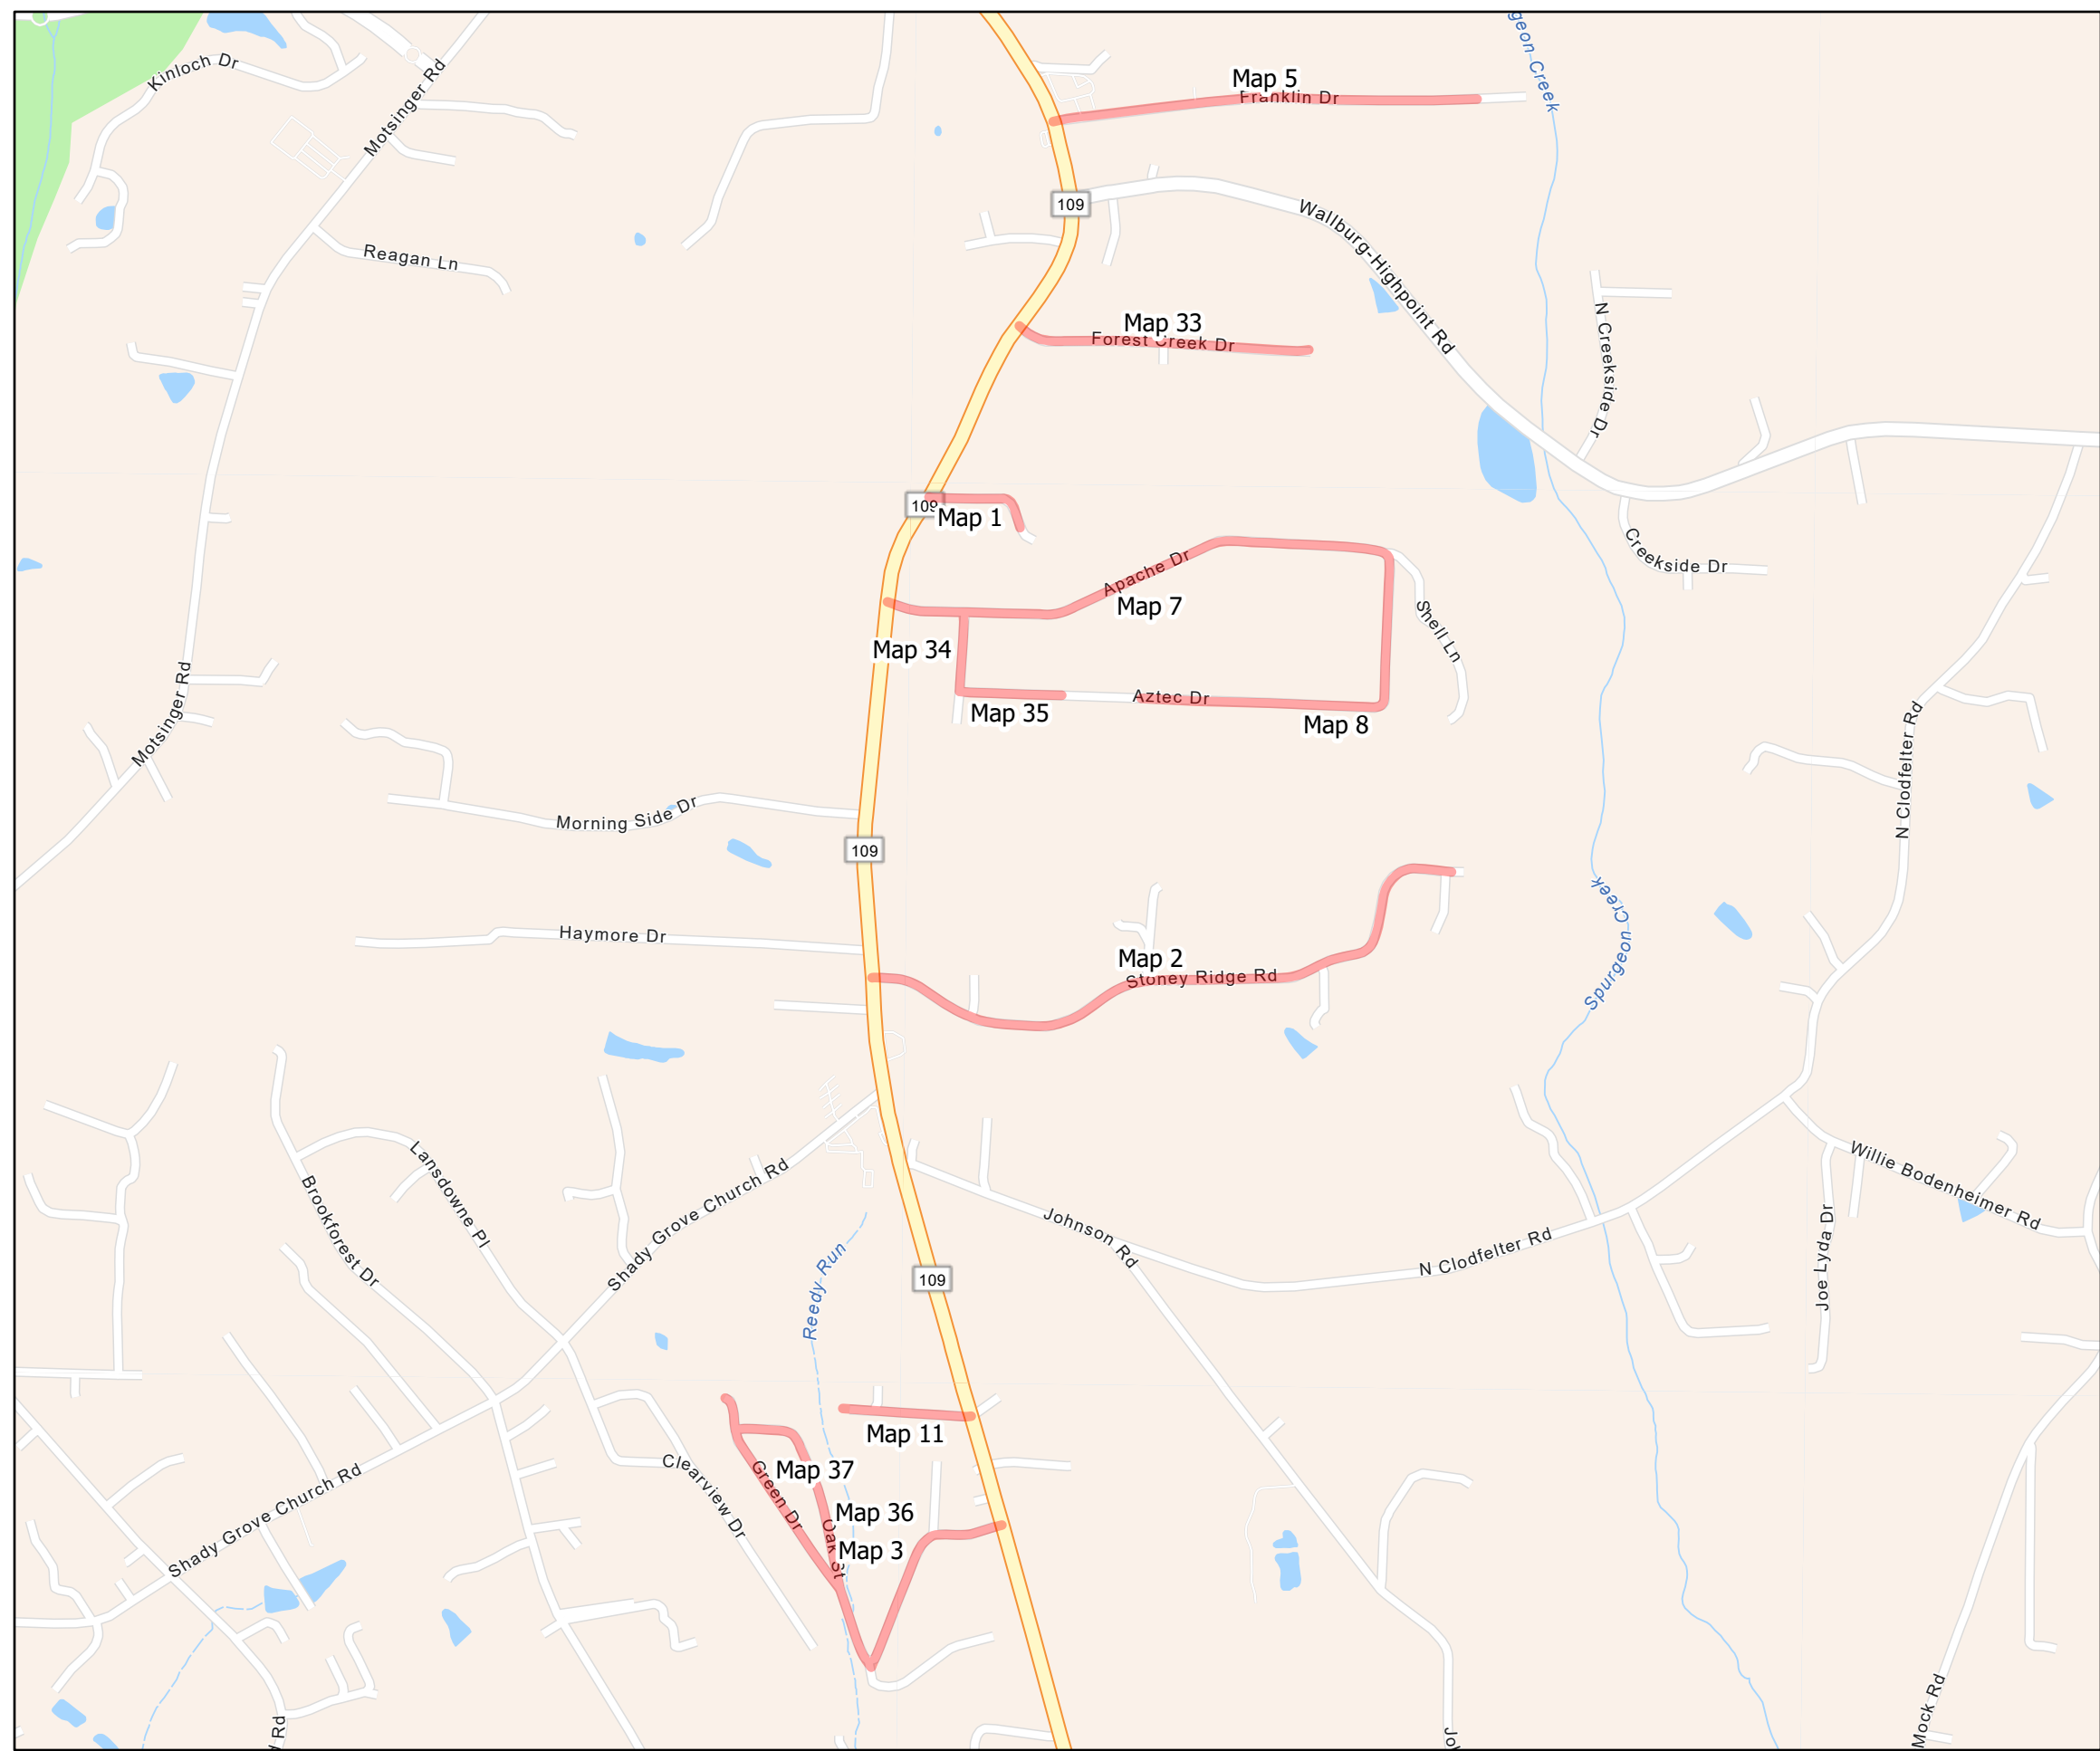

Legend

County Line

Treatment

Fog Only

Double and Fog Seal



DAVIDSON COUNTY
 NORTH CAROLINA

PROJECT REFERENCE NO.	SHEET NO.
2024CPT.09.11.20292.3	3


AST Contract Map
 Contract DI00333

- Map 4 - SR 1891 EATON DR / RICHVIEW DR
- Map 9 - SR 1982 KEN DAN ST
- Map 10 - SR 1983 CHRISTENE ST
- Map 31 - SR 2928 MILLER DR
- Map 32 - SR 2944 CEDARWOOD TRAIL
- Map 39 - SR 3031 KEN DAN CT
- Map 41 - SR 3082 MAIZE DR

MAP IN FORSYTH COUNTY

WBS: 2024CPT.09.26.20342.3

Map 44 - SR 4222 CEDARWOOD TRAIL

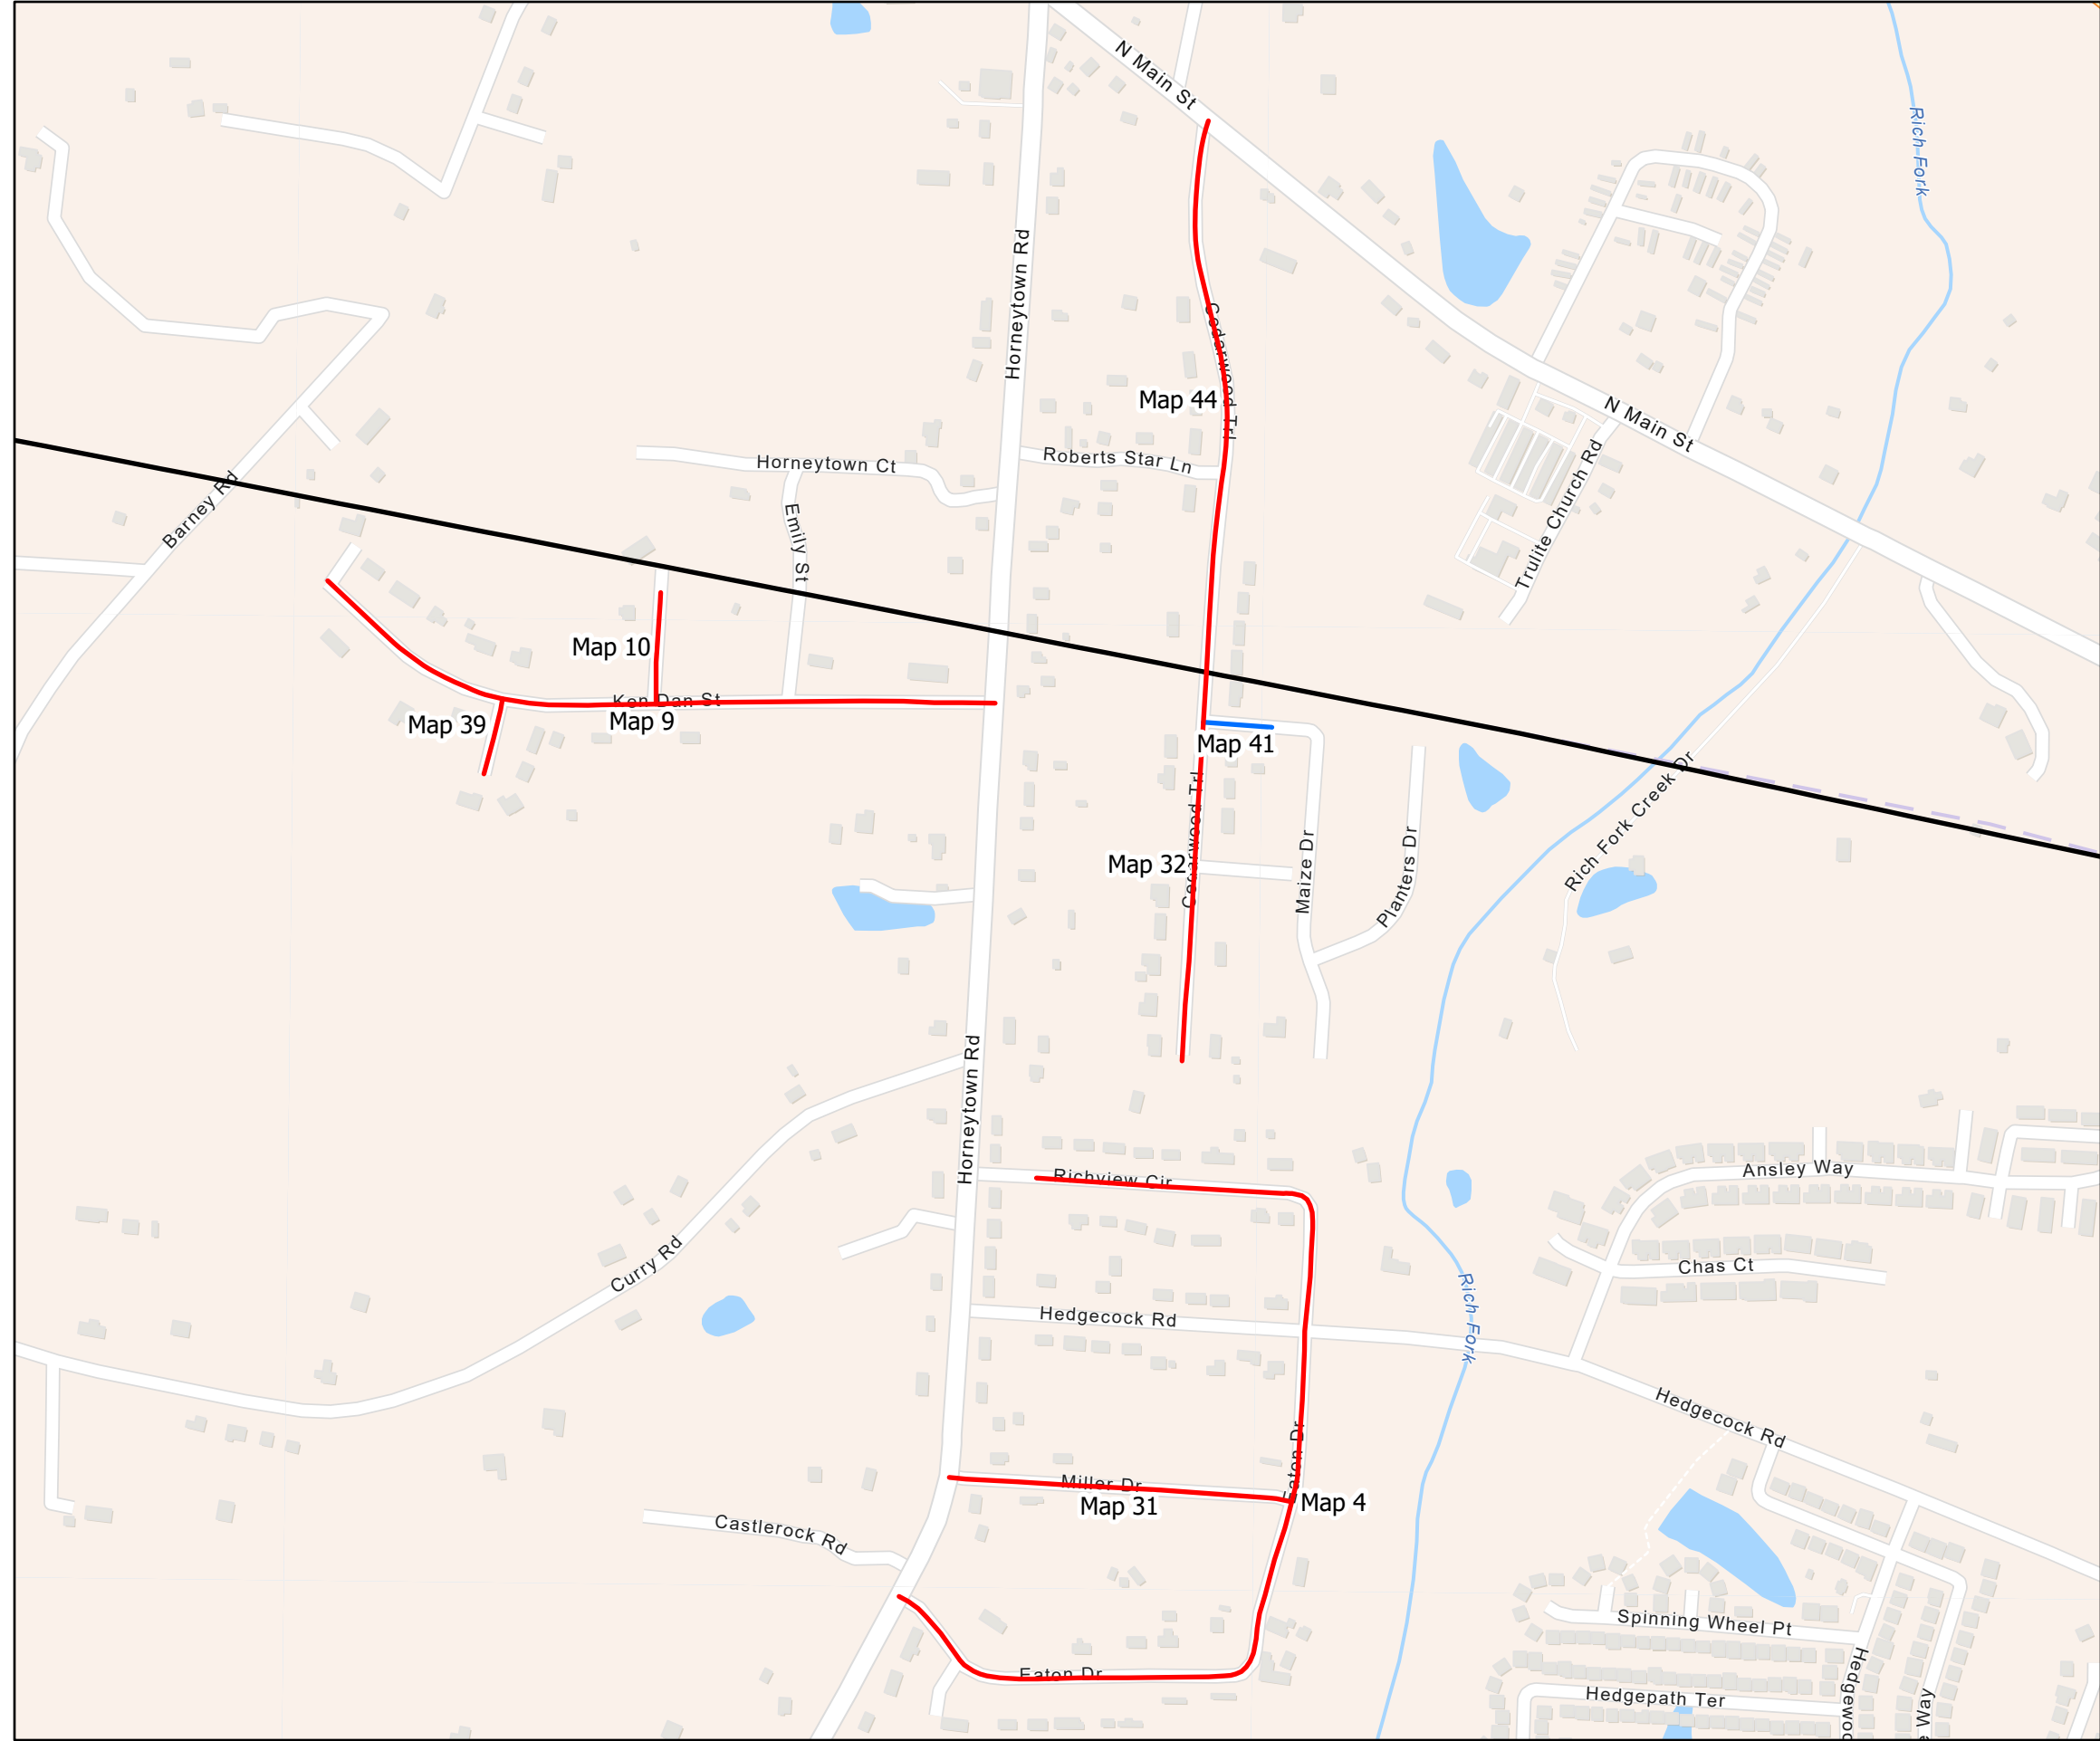

Legend

County Line

Treatment

Fog Only

Double and Fog Seal




DAVIDSON COUNTY
 NORTH CAROLINA

PROJECT REFERENCE NO.	SHEET NO.
2024CPT.09.11.20292.3	4

AST Contract Map
 Contract DI00333

- Map 6 - SR 1941 WINSOM DR
- Map 30 - SR 2587 ABBOTTS GROVE CT
- Map 38 - SR 3018 WILLOUGHBY PARK DR
- Map 40 - SR 3060 ORINOCO DR
- Map 45 - SR 3605 WILLOUGHBY PLACE

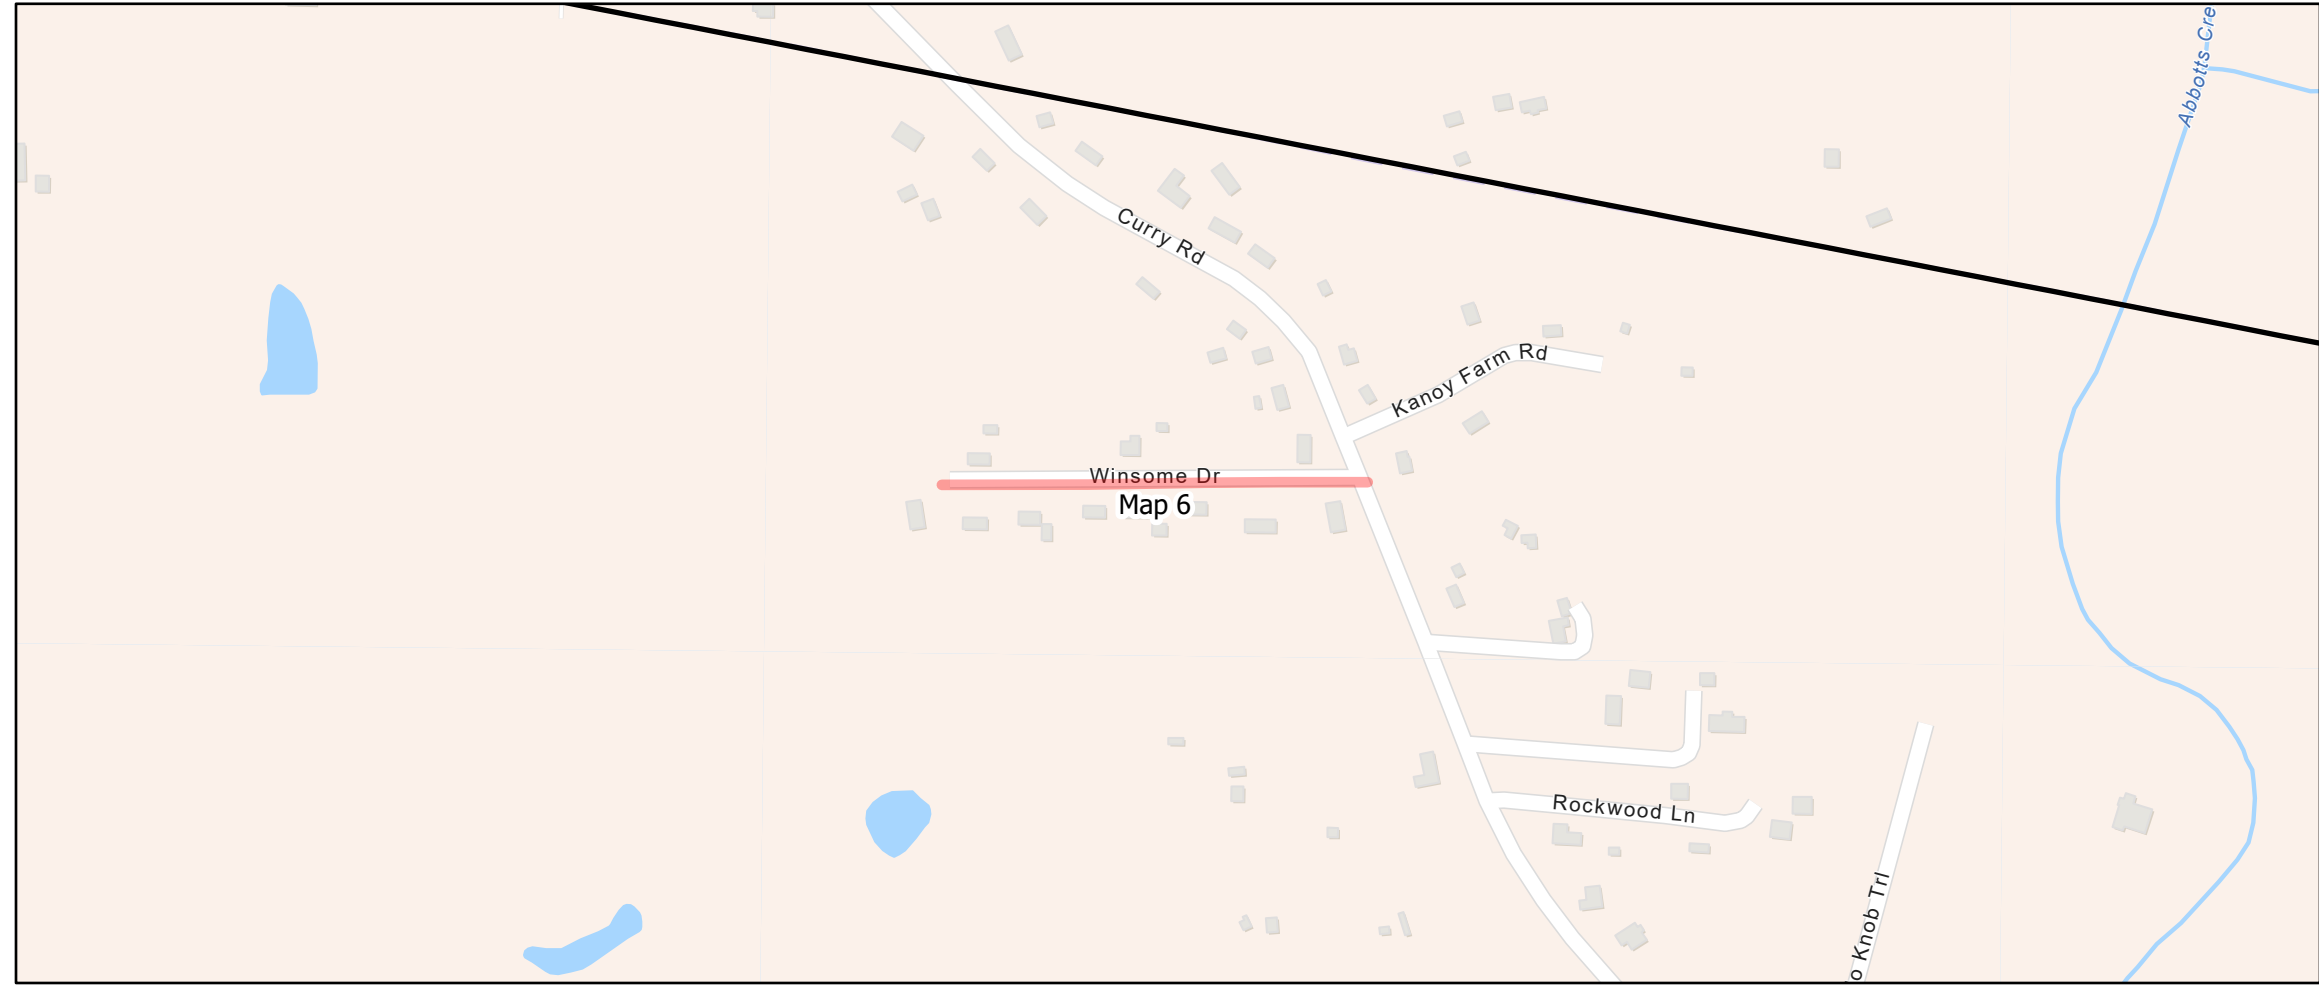

Legend

County Line

Treatment

Fog Only

Double and Fog Seal




DAVIDSON COUNTY
 NORTH CAROLINA

PROJECT REFERENCE NO.	SHEET NO.
2024CPT.09.11.20292.3	5

AST Contract Map
 Contract DI00333

- Map 12 - SR 2226 ROBERT BECK RD
- Map 13 - SR 2230 PAUL WORKMAN RD
- Map 18 - SR 2424 FIRST CIRCLE
- Map 20 - SR 2446 BROOKHILL DR
- Map 25 - SR 2482 MARTY LANE
- Map 26 - SR 2483 RICANN DR

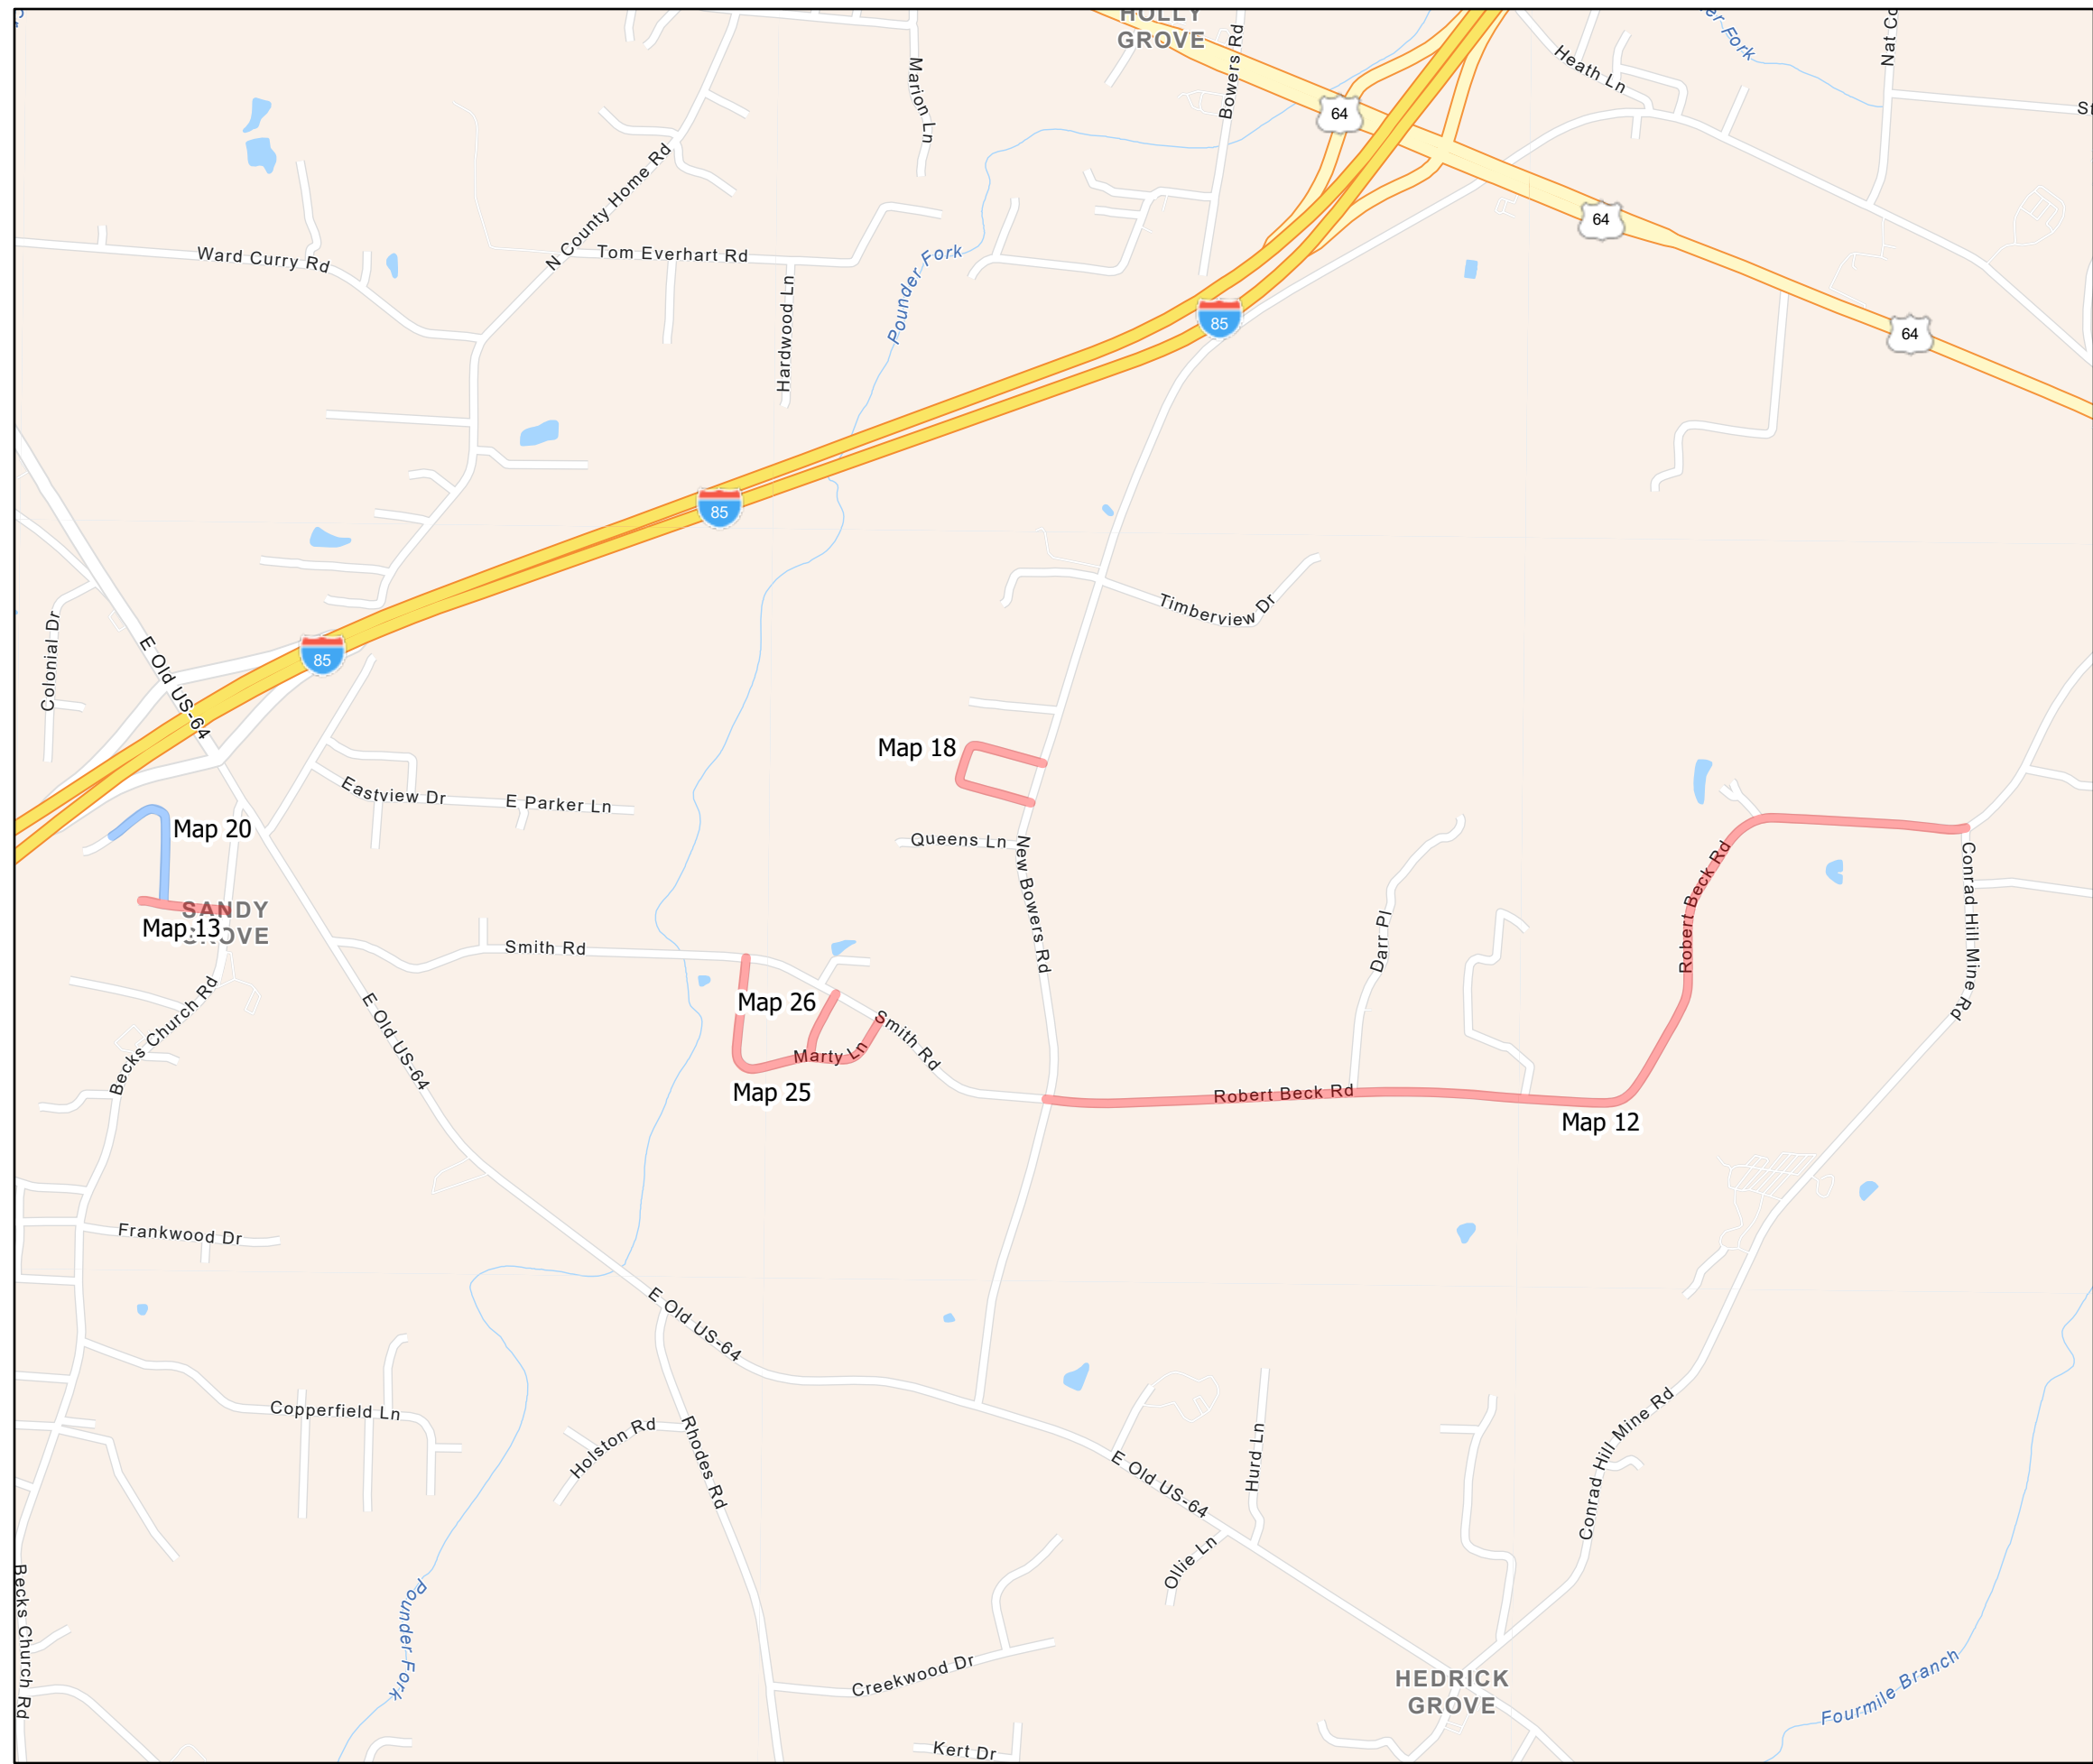

Legend

County Line

Treatment

Fog Only

Double and Fog Seal




DAVIDSON COUNTY
 NORTH CAROLINA

PROJECT REFERENCE NO.	SHEET NO.
2024CPT.09.11.20292.3	6

AST Contract Map
 Contract DI00333

- Map 15 - SR 2280 PAUL MUSGRAVE RD
- Map 16 - SR 2281 HUNT RD
- Map 17 - SR 2285 YOUNG MILL RD
- Map 19 - SR 2436 HIGHLAND DR
- Map 21 - SR 2463 ABBOTTS CT
- Map 23 - SR 2473 WOODHAVEN SHORES DR
- Map 24 - SR 2474 WREN DR
- Map 28 - SR 2495 ORIOLE DR
- Map 42 - SR 3134 CLIFFVIEW DR
- Map 43 - SR 3312 PARTRIDGE DR

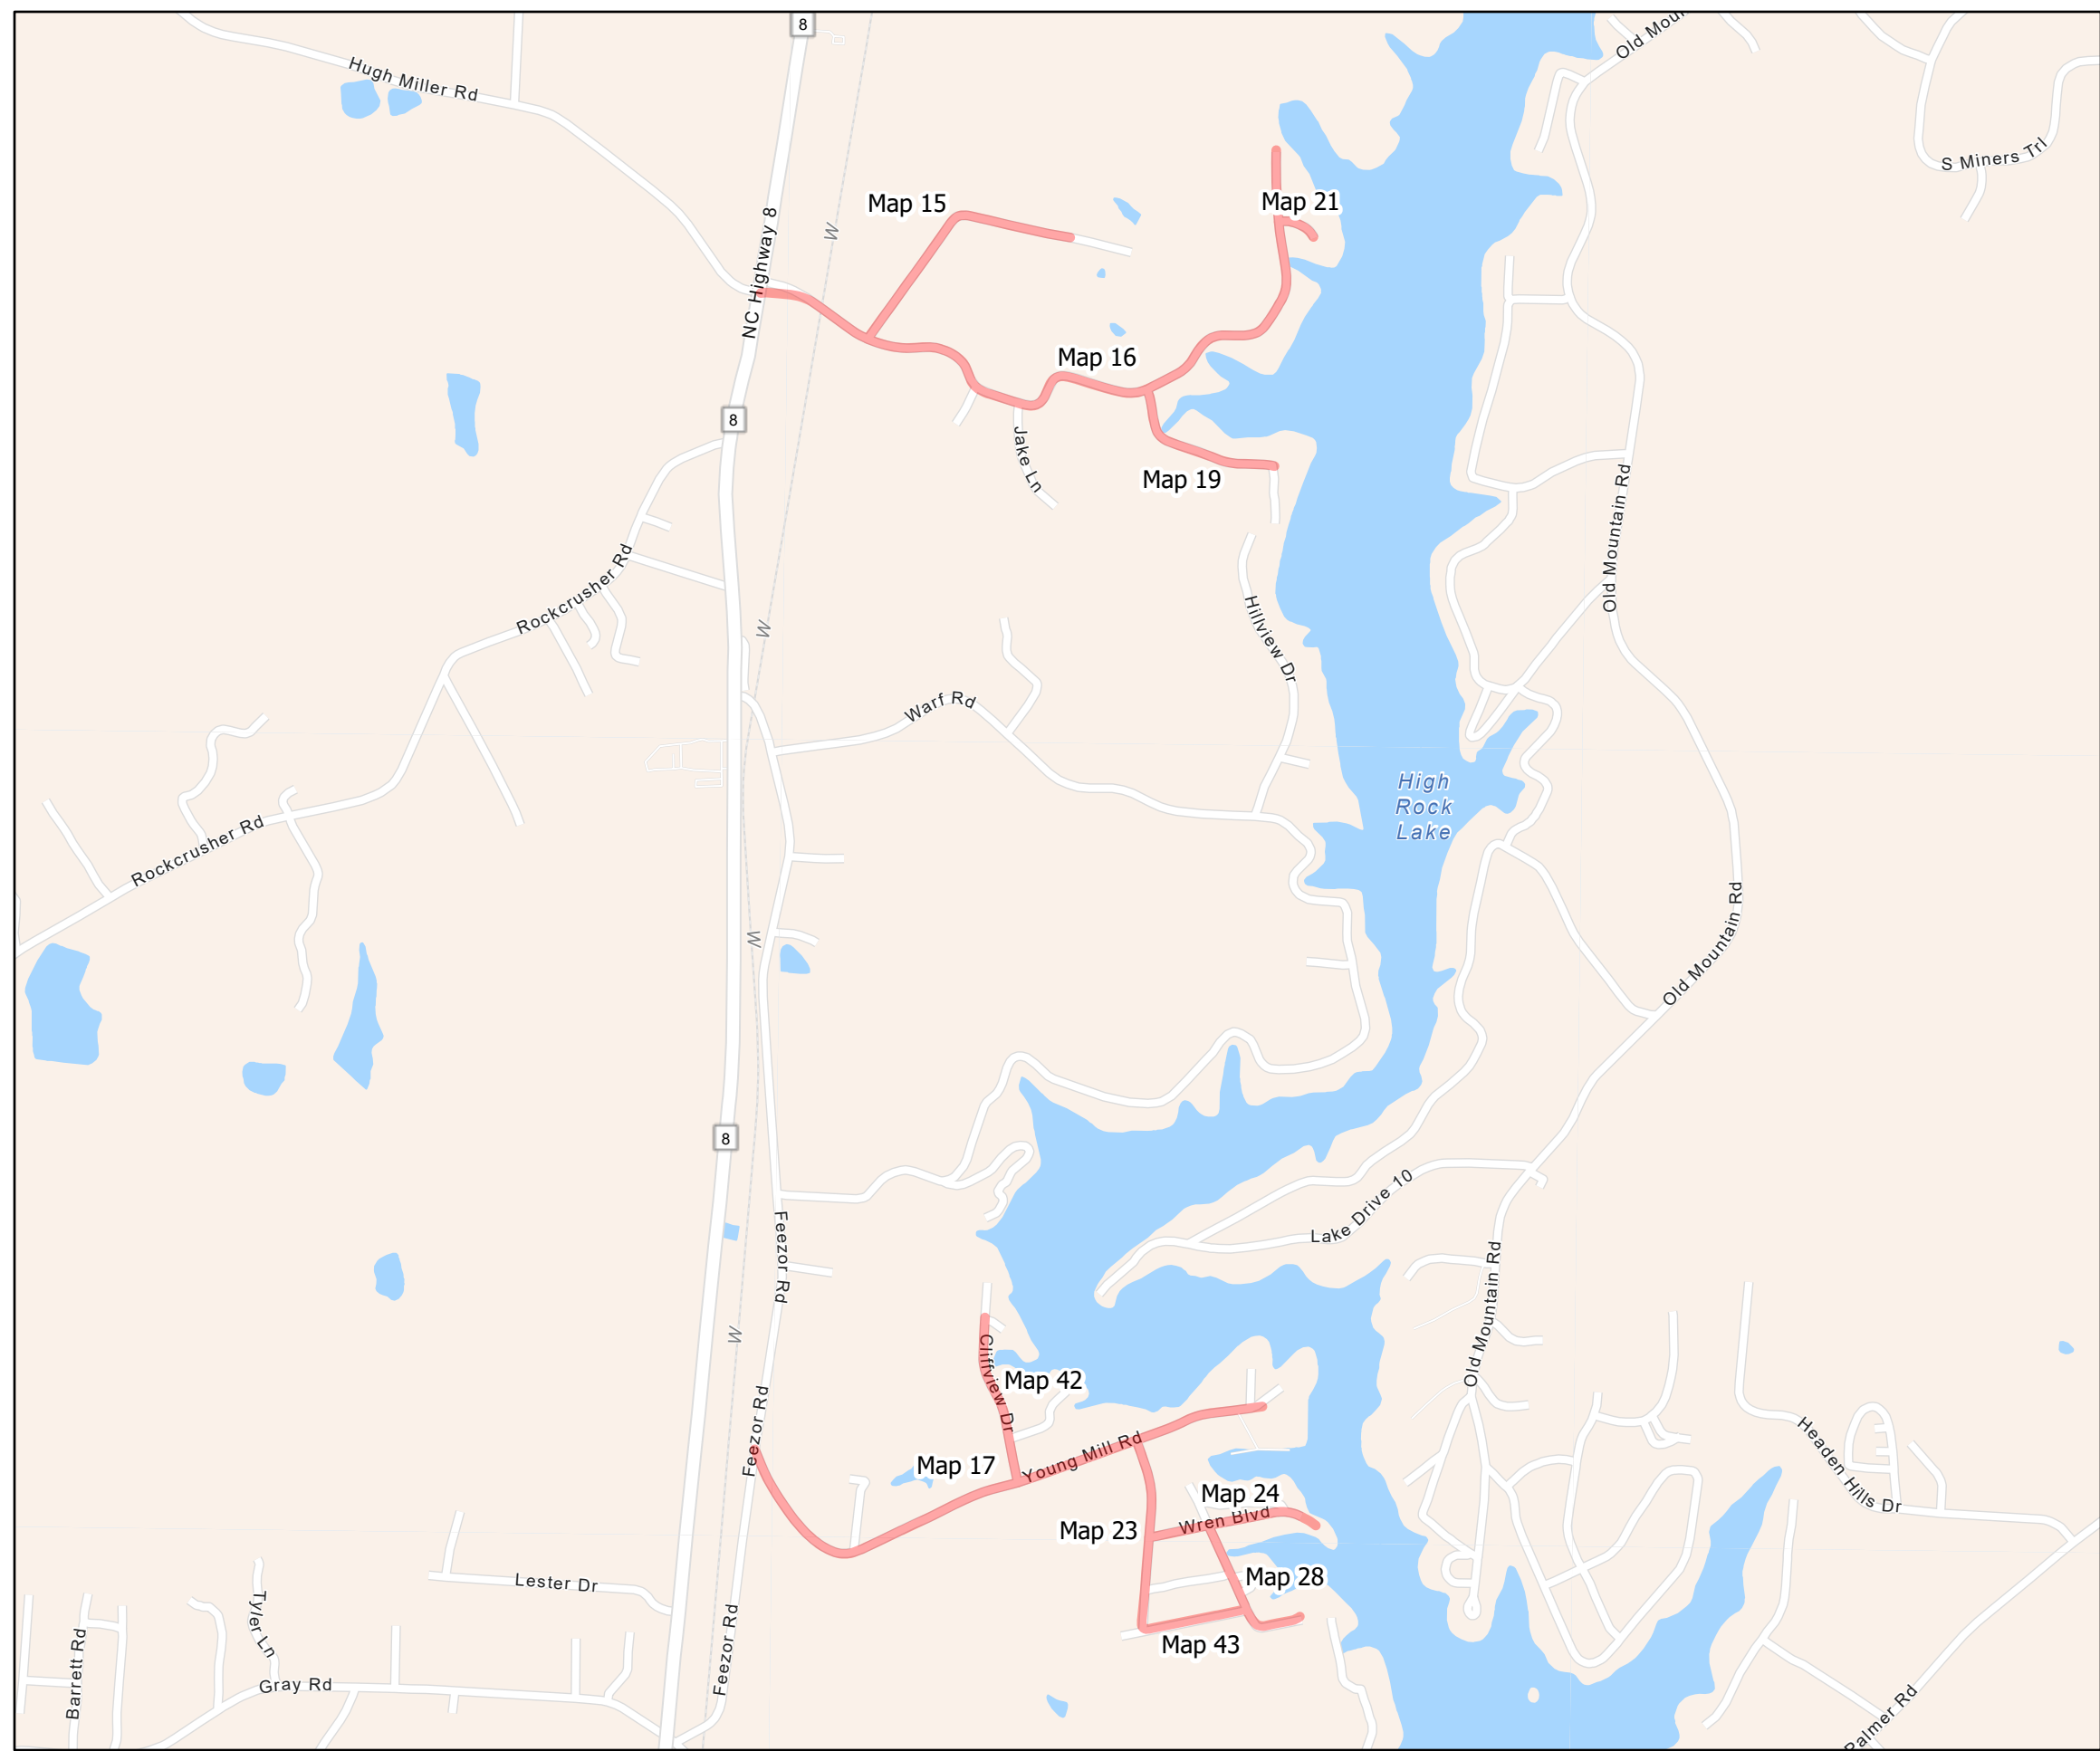

Legend

County Line

Treatment

Fog Only

Double and Fog Seal





DAVIDSON COUNTY
 NORTH CAROLINA

PROJECT REFERENCE NO.	SHEET NO.
2024CPT.09.11.20292.3	7

AST Contract Map
 Contract DI00333

- Map 14 - SR 2263 JOHN BLACK RD
- Map 22 - SR 2466 HOMESTEAD RD
- Map 27 - SR 2487 FRONTIER DR
- Map 29 - SR 2496 SETTLERS LANE

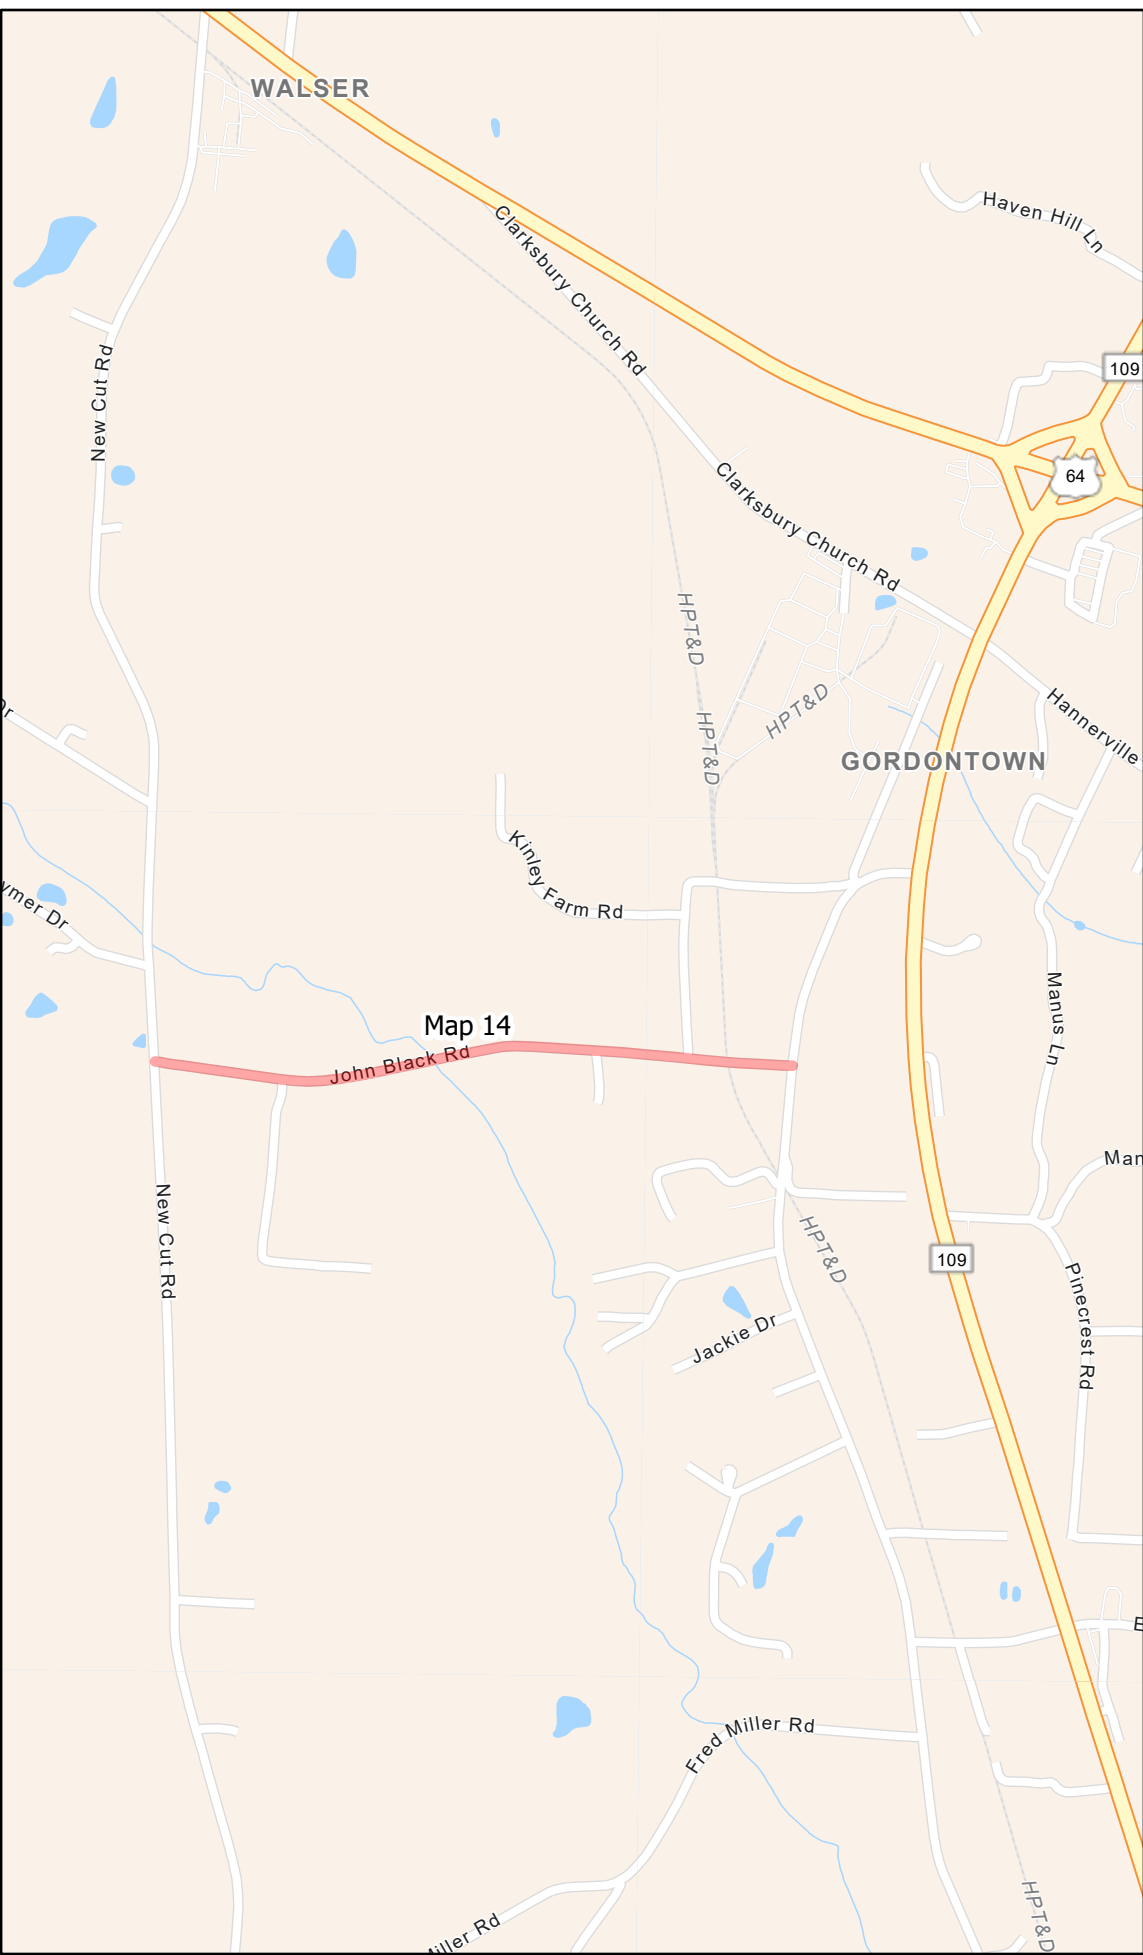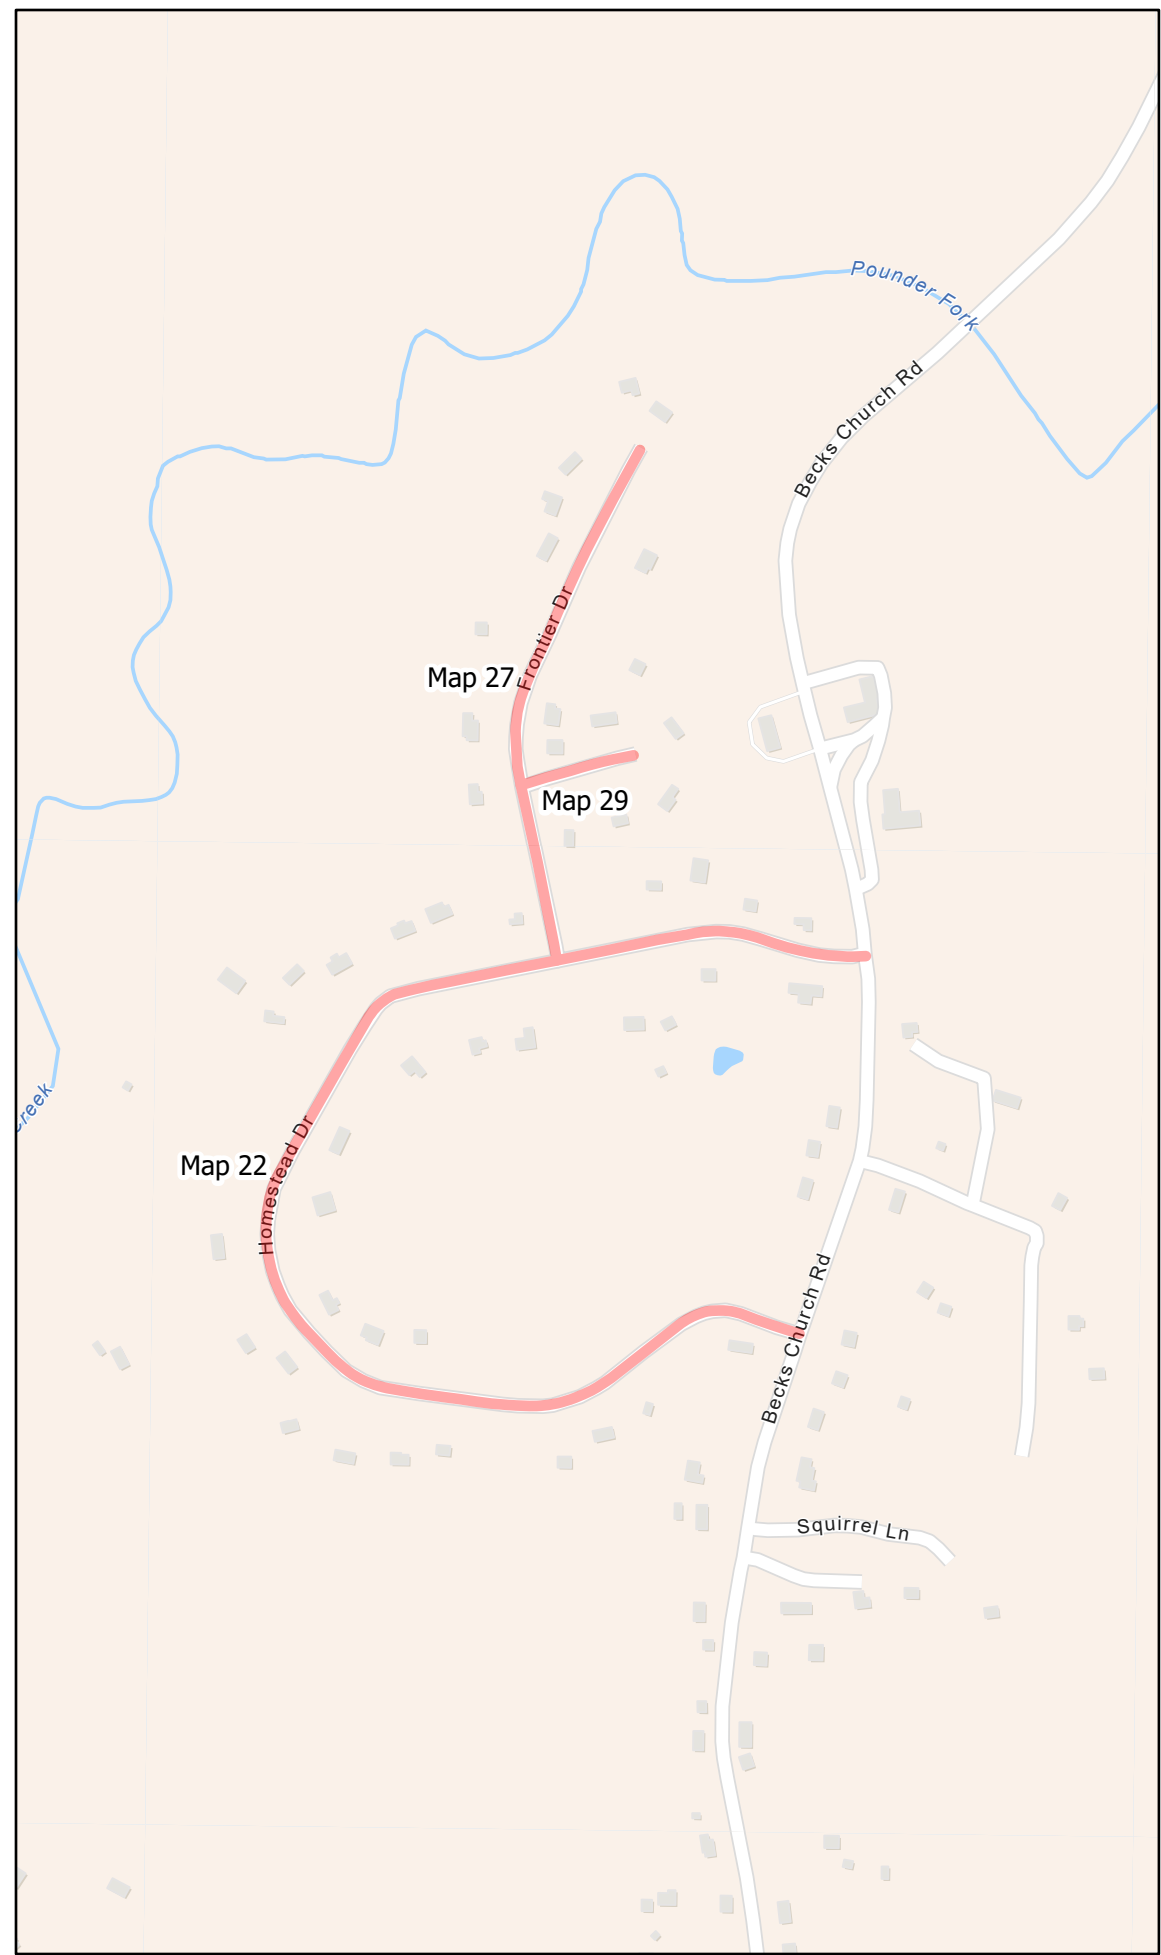

Legend

County Line

Treatment

Fog Only


Double and Fog Seal



DAVIDSON COUNTY
 NORTH CAROLINA

PROJECT REFERENCE NO.


SHEET NO.

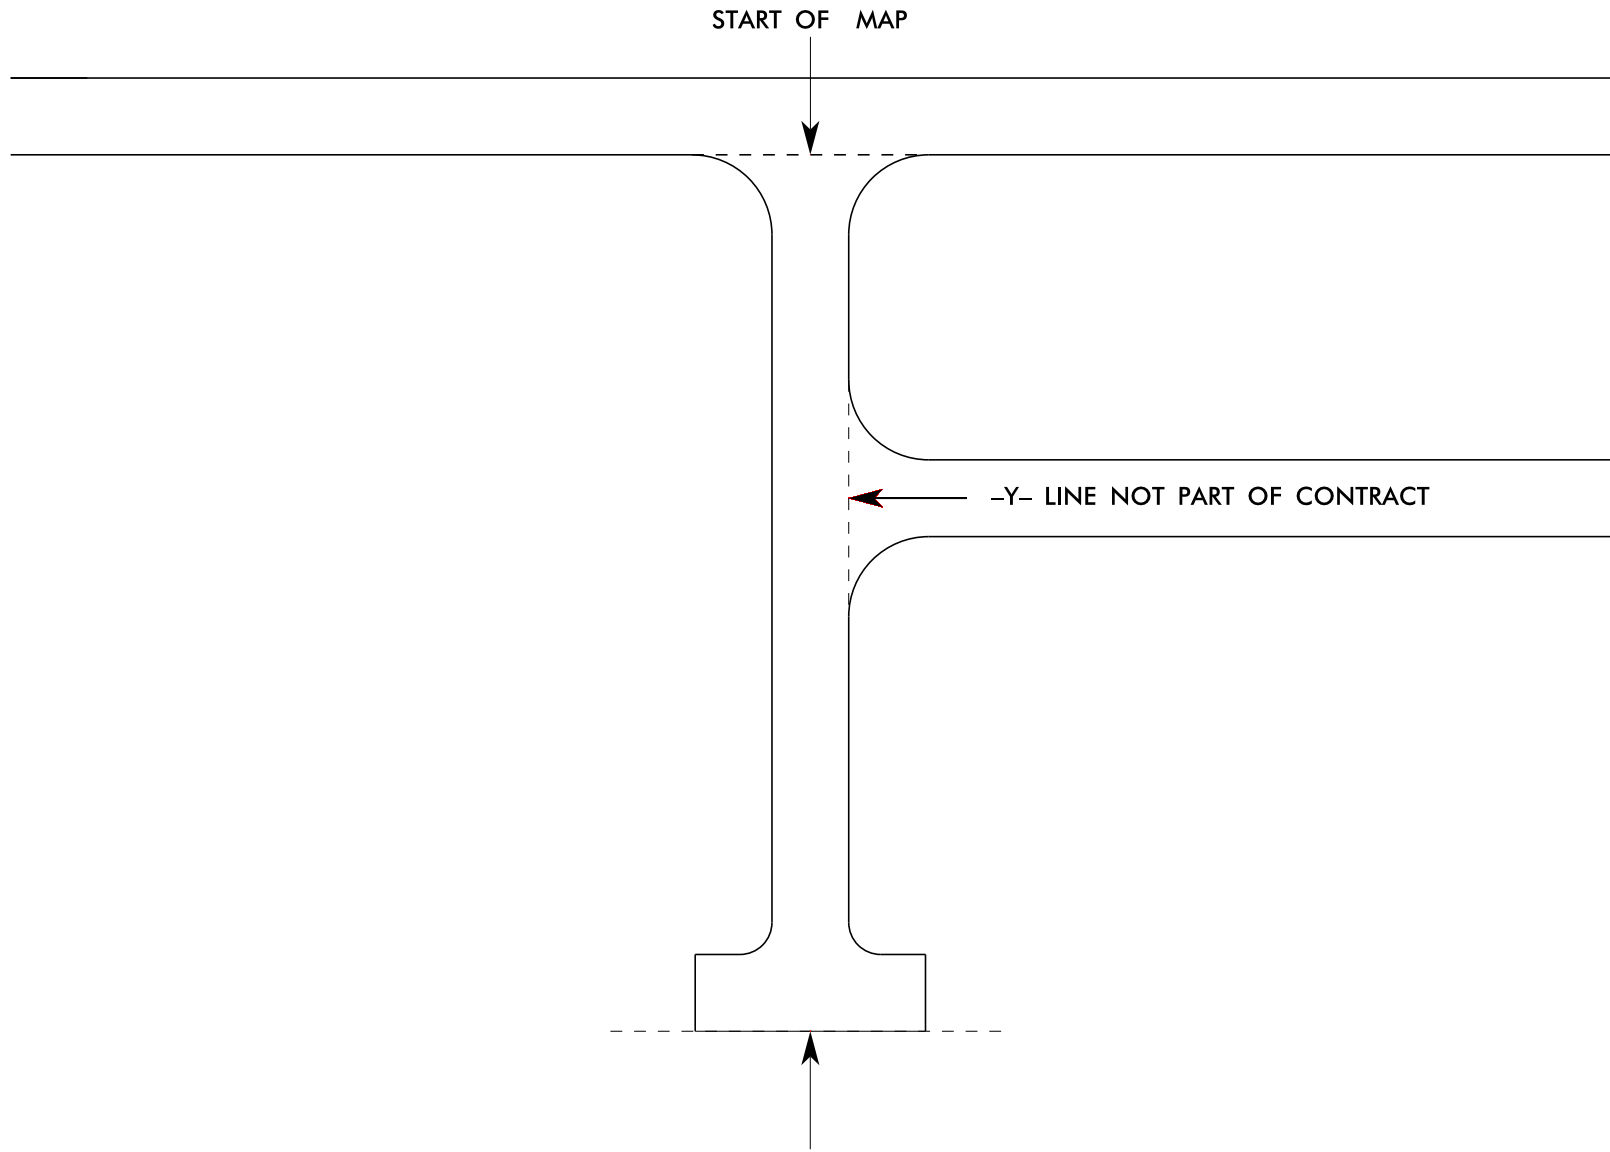

THE PROJECT PLANS DENOTE ALL ROAD TERMINUS AS END OF MAINTENANCE: THIS IS INTENDED TO DESCRIBE ANY TYPE GEOMETRY THAT MAY EXIST, INCLUDING CUL-DE-SAC, T-TURN, L-TURN, TRANSITION TO UNPAVED, TRANSITION TO PRIVATE ROAD, ETC.

Y-LINE TIE IN DETAIL

SIGNING FOR RESURFACING PROJECTS

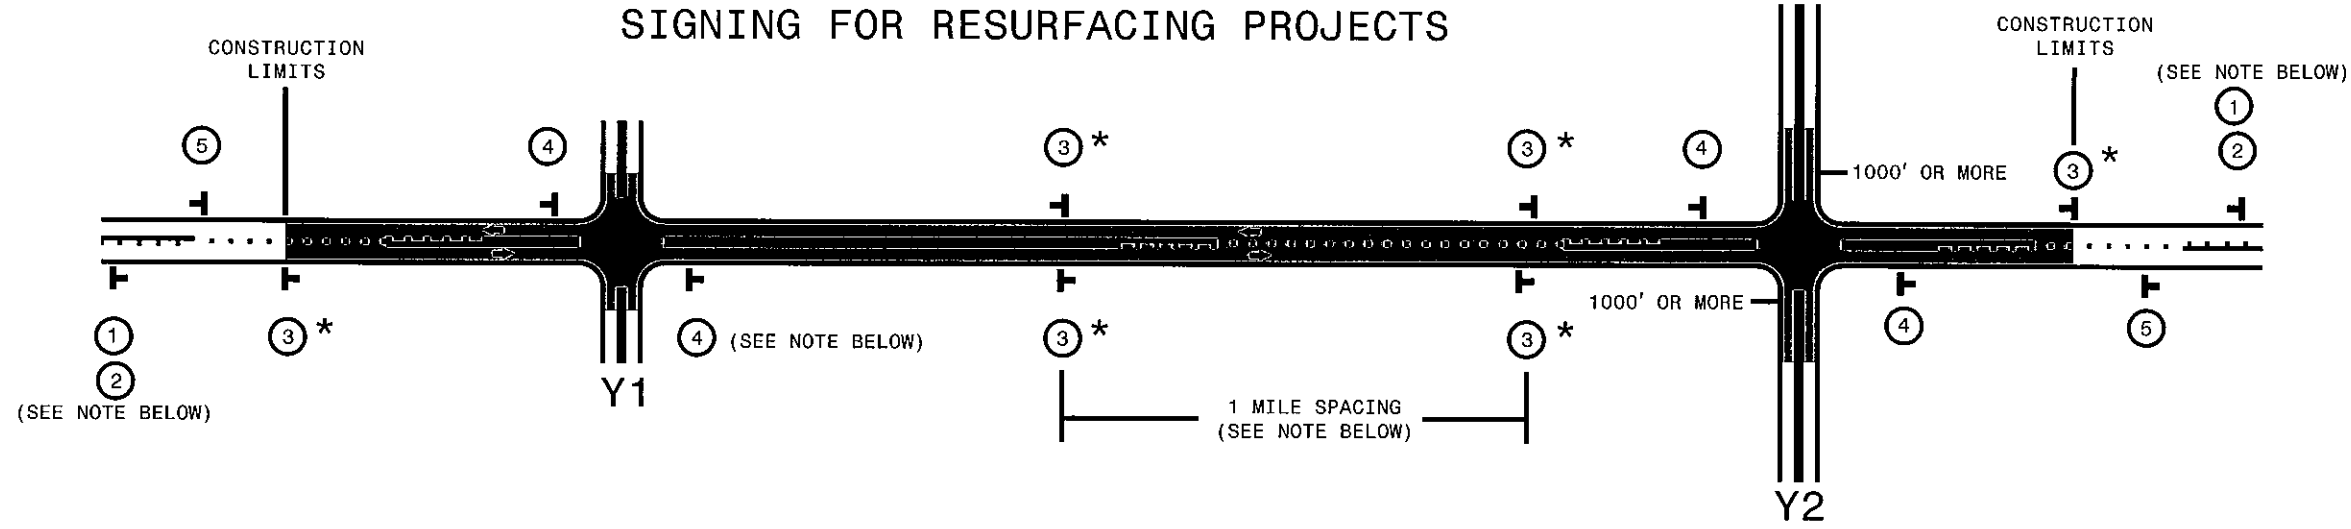

LEGEND	
	PORTABLE WORK ZONE SIGN (1110.02)
	DIRECTION OF TRAFFIC FLOW

MAINLINE (-L-) SIGNING


-Y- LINE SIGNING

SIGNING NOTES AND PLACEMENT PER DIRECTION	 	<p>PLACE 1000' PRIOR TO BEGINNING OF CONSTRUCTION LIMITS. ONLY USED ON -Y- LINES IF RESURFACING LIMITS EXTEND 1000' ALONG -Y- LINE.</p> <p>#2 SIGN ONLY USED WHEN RESURFACING LIMITS ARE 2 OR MORE MILES IN LENGTH. ROUND UP TO NEXT WHOLE NUMBER. (NO FRACTIONAL OR DECIMAL NUMBERS)</p>	<p>NO REQUIRED STATIONARY SIGNING FOR THE FOLLOWING -Y- LINE CONDITIONS:</p> <ol style="list-style-type: none"> 1) LESS THAN 1000' OF RESURFACING ALONG -Y- LINE 2) SUBDIVISION ROADS 3) DEAD END ROADS <p>WHEN PAVING/CONSTRUCTION ACTIVITIES PROCEED ACROSS AN UNSIGNED -Y- LINE, ADVANCE WARNING PORTABLE SIGNS SHALL BE USED ALONG THE -Y- LINE AS SHOWN BELOW. REMOVE UPON COMPLETION OF WORK.</p> <div style="display: flex; justify-content: space-around;"> <div style="text-align: center;"> <small>W20-1 48" X 48"</small> </div> <div style="text-align: center;"> <small>W20-7 A 48" X 48"</small> </div> </div> <p>PLACED 500' IN ADVANCE OF FLAGGER. PLACED 250' IN ADVANCE OF FLAGGER.</p>
		<p>PLACE INITIALLY AT THE CONSTRUCTION LIMITS AND SPACE 1 MILE APART THEREAFTER. IF NO -Y- LINES EXIST, PLACE 2ND SET 1/2 MILE FROM THE CONSTRUCTION LIMITS AND THEN SPACE 1 MILE THEREAFTER.</p> <p>STANDARD DRAWING 1110.01 STATIONARY WORK ZONE SIGNS</p>	
		<ul style="list-style-type: none"> - THESE ARE FOR -Y- LINES THAT ARE "THROUGH" ROADWAYS. - DEAD END AND SUBDIVISION ROADS ARE NOT "THROUGH" ROADWAYS. - INSTALL 500' +/- FROM EACH -Y- LINE APPROACH AS SHOWN ABOVE. - FOR MULTIPLE -Y- LINES THAT ARE SEPARATED BY 0.25 MILES OR LESS, TREAT AS A SINGLE UNIT AND INSTALL WITHIN 500' OF EACH APPROACH. - A MAXIMUM OF 2 SIGN SETS PER MILE. DO NOT INSTALL WHEN -Y- LINES ARE WITHIN 0.5 MILES FROM "END ROAD WORK" SIGN. 	
		<p>PLACE 500' FOLLOWING THE END OF CONSTRUCTION LIMITS OR AS SHOWN WHEN WORK ENDS AT A 3-WAY TEE INTERSECTION. (OPTIONAL)</p>	

* SIGNING FOR ASPHALT SURFACE3 TREATMENTS (ONLY)

SUBSTITUTE LOW/SOFT SHOULDER SIGNS BY ALTERNATING THE FOLLOWING TWO SIGNS: STARTING WITH "UNMARKED PAVEMENT AHEAD" (SP 06026) FOLLOWED BY "LOOSE GRAVEL" (W8-7)

STANDARD DRAWING 1110.01 STATIONARY WORK ZONE SIGNS

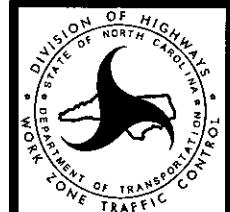

RESURFACING ADVANCE WARNING SIGNS FOR RURAL AND SUBURBAN 2 LANE ROADWAYS

SYSTEMTIME: 11/15/2005 10:00:00 AM
 USERNAME: D:\CNC\...