

Map Number	Route	Route Common Name	County	Route	Begin MP	To MP	FROM	FROM Name	TO	To Name	Length	Width	Treatment	Map SY	Gal Seal	Markings Present
1	SR 1640	CHIPBOARD ROAD	034-Forsyth	40001640	0.00	0.75	NC 66		NC 66		0.75	20	Seal - Double and Fog Seal	8,765	4,382	YES
2	SR 1641	CIRCLE DRIVE	034-Forsyth	40001641	0.00	0.89	SR 1620	TOBACCOVILLE ROAD	SR 1632	TOBACCOVILLE ROAD	0.89	20	Seal - Double and Fog Seal	10,478	5,239	YES
3	SR 1644	ANDERSON STREET	034-Forsyth	40001644	0.00	0.30	NC 66		EOM		0.30	20	Seal - Double and Fog Seal	3,473	1,737	NO
4	SR 1645	SECOND STREET	034-Forsyth	40001645	0.00	0.13	NC 66		SR 1647	GLADE STREET	0.13	20	Seal - Double and Fog Seal	1,572	786	NO
5	SR 1647	GLADE STREET	034-Forsyth	40001647	0.00	0.20	SR 1645	SECOND STREET	SR 1645	SECOND STREET	0.20	20	Seal - Double and Fog Seal	2,358	1,179	YES
6	SR 1648	BETHANIA STREET	034-Forsyth	40001648	0.00	0.18	NC 66		SR 1647	GLADE STREET	0.18	20	Seal - Double and Fog Seal	2,053	1,027	YES
7	SR 1655	ACADEMY STREET	034-Forsyth	40001655	0.00	1.22	NC 66		EOM		1.22	18	Seal - Double and Fog Seal	12,883	6,442	YES
8	SR 1661	OPAL DRIVE	034-Forsyth	40001661	0.00	0.23	NC 66		EOM		0.23	16	Seal - Double and Fog Seal	2,112	1,056	NO
9	SR 1662	SUNSET DRIVE	034-Forsyth	40001662	0.00	0.20	NC 66		EOM		0.20	18	Seal - Double and Fog Seal	2,112	1,056	NO
10	SR 1664	CROSS BAPTIST CHURCH	034-Forsyth	40001664	0.00	0.27	EOM		EOM		0.27	18	Seal - Double and Fog Seal	2,841	1,420	NO
11	SR 1665	WEBSTER STREET	034-Forsyth	40001665	0.00	0.25	NC 66		EOM		0.25	18	Seal - Double and Fog Seal	2,640	1,320	NO
12	SR 1805	TICKLE ROAD	034-Forsyth	40001805	0.00	0.20	NC 66		EOM		0.20	20	Seal - Double and Fog Seal	2,358	1,179	NO
13	SR 1818	CROSS BAPTIST CHURCH ROAD	034-Forsyth	40001818	0.00	0.10	NC 66		SR 1664	CROSS BAPTIST CHURCH	0.10	20	Seal - Double and Fog Seal	1,115	557	NO
14	SR 1895	OLD RICHMOND ROAD	034-Forsyth	40001895	0.00	0.05	SR 1620	TOBACCOVILLE ROAD	EOM		0.05	20	Seal - Double and Fog Seal	575	287	NO
15	SR 1901	WEIGH STATION ROAD	034-Forsyth	40001901	0.00	0.39	SR 1807	OLD US 52	SR 1807	OLD US 52	0.39	20	Seal - Double and Fog Seal	4,517	2,259	NO
16	SR 1902	TATE ROAD	034-Forsyth	40001902	0.00	1.07	NC 66		STOKES CO		1.07	20	Seal - Double and Fog Seal	12,531	6,266	YES
17	SR 1903	EDWARDS ROAD	034-Forsyth	40001903	0.00	1.72	NC 66		STOKES CO		1.72	20	Seal - Double and Fog Seal	20,228	10,114	YES
18	SR 1907	CRESTBROOK ROAD	034-Forsyth	40001907	0.00	0.85	NC 65		EOM		0.85	20	Seal - Double and Fog Seal	9,997	4,998	NO
19	SR 1908	MCGEE ROAD	034-Forsyth	40001908	0.00	0.28	NC 65		EOM		0.28	20	Seal - Double and Fog Seal	3,309	1,654	NO
20	SR 1909	SIMMONS ROAD	034-Forsyth	40001909	0.00	0.99	SR 1655	ACADEMY STREET	EOM		0.99	20	Seal - Double and Fog Seal	11,663	5,831	NO
21	SR 1910	STOLTZ STREET	034-Forsyth	40001910	0.00	0.23	NC 66		EOM		0.23	20	Seal - Double and Fog Seal	2,746	1,373	NO
22	SR 1911	THACKER ROAD	034-Forsyth	40001911	0.00	0.50	NC 66		EOM		0.50	20	Seal - Double and Fog Seal	5,843	2,922	NO
23	SR 1921	BRAY STREET	034-Forsyth	40001921	0.00	0.31	NC 66		EOM		0.31	20	Seal - Double and Fog Seal	3,637	1,819	NO
24	SR 1922	SHERRI LYNN DRIVE	034-Forsyth	40001922	0.00	0.10	NC 66		EOM		0.10	20	Seal - Double and Fog Seal	1,209	604	NO
25	SR 1923	NORMAN DRIVE	034-Forsyth	40001923	0.00	0.20	NC 66		EOM		0.20	20	Seal - Double and Fog Seal	2,394	1,197	NO
26	SR 1924	BELLE AVENUE	034-Forsyth	40001924	0.00	0.47	SR 1925	PHELPS CIRCLE	NC 66		0.47	20	Seal - Double and Fog Seal	5,515	2,757	NO
27	SR 1925	PHELPS CIRCLE	034-Forsyth	40001925	0.00	0.76	NC 66		NC 66		0.76	20	Seal - Double and Fog Seal	8,870	4,435	NO
28	SR 1926	GIDEON STREET	034-Forsyth	40001926	0.00	0.09	SR 1925	PHELPS CIRCLE	SR 1924	BELLE AVENUE	0.09	20	Seal - Double and Fog Seal	1,068	534	NO
29	SR 1927	CANNOY STREET	034-Forsyth	40001927	0.00	0.09	NC 66		SR 1924	BELLE AVENUE	0.09	20	Seal - Double and Fog Seal	1,103	551	NO
30	SR 1928	WHITE OAK DRIVE	034-Forsyth	40001928	0.00	0.10	NC 66		EOM		0.10	20	Seal - Double and Fog Seal	1,126	563	NO
31	SR 1930	SANDHILL DRIVE	034-Forsyth	40001930	0.00	0.38	NC 66		EOM		0.38	20	Seal - Double and Fog Seal	4,482	2,241	NO
32	SR 1936	BONNE VENTURE ROAD	034-Forsyth	40001936	0.00	0.21	NC 66		EOM		0.21	18	Seal - Double and Fog Seal	2,196	1,098	NO
33	SR 2066	LOCHINVAR DRIVE	034-Forsyth	40002066	0.00	0.20	SR 1921	BRAY STREET	EOM		0.20	20	Seal - Double and Fog Seal	2,382	1,191	NO
34	SR 2072	HOLMES DRIVE	034-Forsyth	40002072	0.00	0.29	SR 1910	STOLTZ STREET	EOM		0.29	20	Seal - Double and Fog Seal	3,403	1,701	NO
35	SR 2073	BLENNHEIM COURT	034-Forsyth	40002073	0.00	0.14	SR 2072	HOLMES DRIVE	EOM		0.14	20	Seal - Double and Fog Seal	1,666	833	NO
36	SR 2141	MEADOWDALE DRIVE	034-Forsyth	40002141	0.00	0.39	NC 8		EOM		0.39	20	Seal - Double and Fog Seal	4,541	2,270	NO
37	SR 2142	PEBBLEBROOK ROAD	034-Forsyth	40002142	0.00	0.54	NC 8		EOM		0.54	20	Seal - Double and Fog Seal	6,371	3,186	NO
38	SR 2143	WOODMONT COURT	034-Forsyth	40002143	0.00	0.05	SR 2142	PEBBLEBROOK ROAD	EOM		0.05	20	Seal - Double and Fog Seal	587	293	NO
39	SR 2145	STONEBROOK CIRCLE	034-Forsyth	40002145	0.00	0.10	EOM		EOM		0.10	20	Seal - Double and Fog Seal	1,115	557	NO
40	SR 2146	SPRUCEPINE DRIVE	034-Forsyth	40002146	0.00	0.21	EOM		EOM		0.21	20	Seal - Double and Fog Seal	2,464	1,232	NO
41	SR 2147	YARDLEY TERRACE	034-Forsyth	40002147	0.00	0.06	SR 2146	SPRUCEPINE DRIVE	EOM		0.06	20	Seal - Double and Fog Seal	704	352	NO
42	SR 2148	ROLLINGWOOD CIRCLE (WEST)	034-Forsyth	40002148	0.00	0.15	EOM		EOM		0.15	20	Seal - Double and Fog Seal	1,760	880	NO
43	SR 2170	WALLASEY ROAD	034-Forsyth	40002170	0.00	0.10	NC 66		EOM		0.10	18	Seal - Double and Fog Seal	1,077	539	NO
44	SR 2171	GRADE STREET	034-Forsyth	40002171	0.00	0.14	NC 8		EOM		0.14	20	Seal - Double and Fog Seal	1,631	815	NO
45	SR 2175	SHELLHABOUR BOULEVARD	034-Forsyth	40002175	0.00	0.61	SR 1920	STANLEYVILLE DRIVE	SR 4426	ARMINDALE AVENUE	0.61	20	Seal - Double and Fog Seal	7,157	3,579	NO
46	SR 2176	LAVERTON LANE	034-Forsyth	40002176	0.00	0.55	SR 1920	STANLEYVILLE DRIVE	SR 4426	ARMINDALE AVENUE	0.55	20	Seal - Double and Fog Seal	6,453	3,227	NO
47	SR 2177	WYNYARD AVENUE	034-Forsyth	40002177	0.00	0.21	SR 2175	SHELLHABOUR BOULEVARD	EOM		0.21	20	Seal - Double and Fog Seal	2,464	1,232	NO
48	SR 2178	BUNDABERA LANE	034-Forsyth	40002178	0.00	0.34	SR 2177	WYNYARD AVENUE	SR 4426	ARMINDALE AVENUE	0.34	20	Seal - Double and Fog Seal	3,989	1,995	NO
49	SR 2190	CANBERRA AVE	034-Forsyth	40002190	0.00	0.23	SR 2178	BUNDABERA LANE	SR 2175	SHELLHABOUR BOULEVARD	0.23	20	Seal - Double and Fog Seal	2,699	1,349	NO
50	SR 2471	MELVIN LANE	034-Forsyth	40002471	0.00	0.22	NC 66		EOM		0.22	20	Seal - Double and Fog Seal	2,546	1,273	NO
51	SR 3988	WESTINGWOODS DRIVE	034-Forsyth	40003988	0.00	0.26	SR 1632	TOBACCOVILLE ROAD	EOM		0.26	20	Seal - Double and Fog Seal	3,051	1,525	NO
52	SR 3997	JOYNER CIRCLE	034-Forsyth	40003997	0.00	0.16	SR 1664	BAKER STREET	EOM		0.16	20	Seal - Double and Fog Seal	1,877	939	NO
53	SR 4027	RIDGE VIEW TRAIL	034-Forsyth	40004027	0.00	0.22	SR 1641	CIRCLE DRIVE	EOM		0.22	20	Seal - Double and Fog Seal	2,581	1,291	NO
54	SR 4028	DEPOT STREET	034-Forsyth	40004028	0.00	0.21	SR 1645	SECOND STREET	SR 1644	ANDERSON STREET	0.21	20	Seal - Double and Fog Seal	2,464	1,232	NO
55	SR 4411	CREEDMORE DRIVE	034-Forsyth	40004411	0.00	1.40	SR 1655	ACADEMY STREET	EOM		1.40	20	Seal - Double and Fog Seal	16,427	8,213	NO
56	SR 4426	ARMINDALE AVENUE	034-Forsyth	40004426	0.00	0.32	SR 2178	BUNDABERA LANE	EOM		0.32	20	Seal - Double and Fog Seal	3,755	1,877	NO
57	SR 4462	HELENA COURT	034-Forsyth	40004462	0.00	0.13	SR 1911	THACKER ROAD	EOM		0.13	20	Seal - Double and Fog Seal	1,525	763	NO

58	SR 4468	DE VAUX ROAD	034-Forsyth	40004468	0.00	0.21	SR 1908	MCGEE ROAD	EOM		0.21	18	Seal - Double and Fog Seal	2,175	1,088	NO
59	SR 4499	CREEDMORE COURT	034-Forsyth	40004499	0.00	0.12	SR 4411	CREEDMORE DRIVE	EOM		0.12	20	Seal - Double and Fog Seal	1,408	704	NO
60	SR 4500	BISHOPS RIDGE LANE	034-Forsyth	40004500	0.00	0.14	SR 4411	CREEDMORE DRIVE	EOM		0.14	20	Seal - Double and Fog Seal	1,643	821	NO
61	SR 2527	DOLPHIN DRIVE	034-Forsyth	40002527	0.00	0.19	SR 2111	BAUX MOUNTAIN RD	SR 2558	APPALACHIAN ROAD	0.19	20	Seal - Double and Fog Seal	2,229	1,115	NO
62	SR 2528	OZARK ROAD	034-Forsyth	40002528	0.00	0.12	SR 2527	DOLPHIN DRIVE	EOM		0.12	20	Seal - Double and Fog Seal	1,408	704	NO
63	SR 2558	APPALACHIAN ROAD	034-Forsyth	40002558	0.00	0.21	SR 2527	DOLPHIN DRIVE	EOM		0.21	20	Seal - Double and Fog Seal	2,464	1,232	NO

**Maps with Pavement Markings**

7 Maps  
6.03 mi. with Markings

**Totals**


Total Map Length 21.92 mi.  
Seal - Double and Fog Seal 253,786 SY


Liquid AC	Rate	Total	
Seal - Double and Fog Seal	0.50	126,893	Gal.


**Forsyth County  
AST Contract Map  
Contract DI00254**

**Legend**

**Treatment**

 Seal - Double and Fog Seal

 NCDOT System Roads

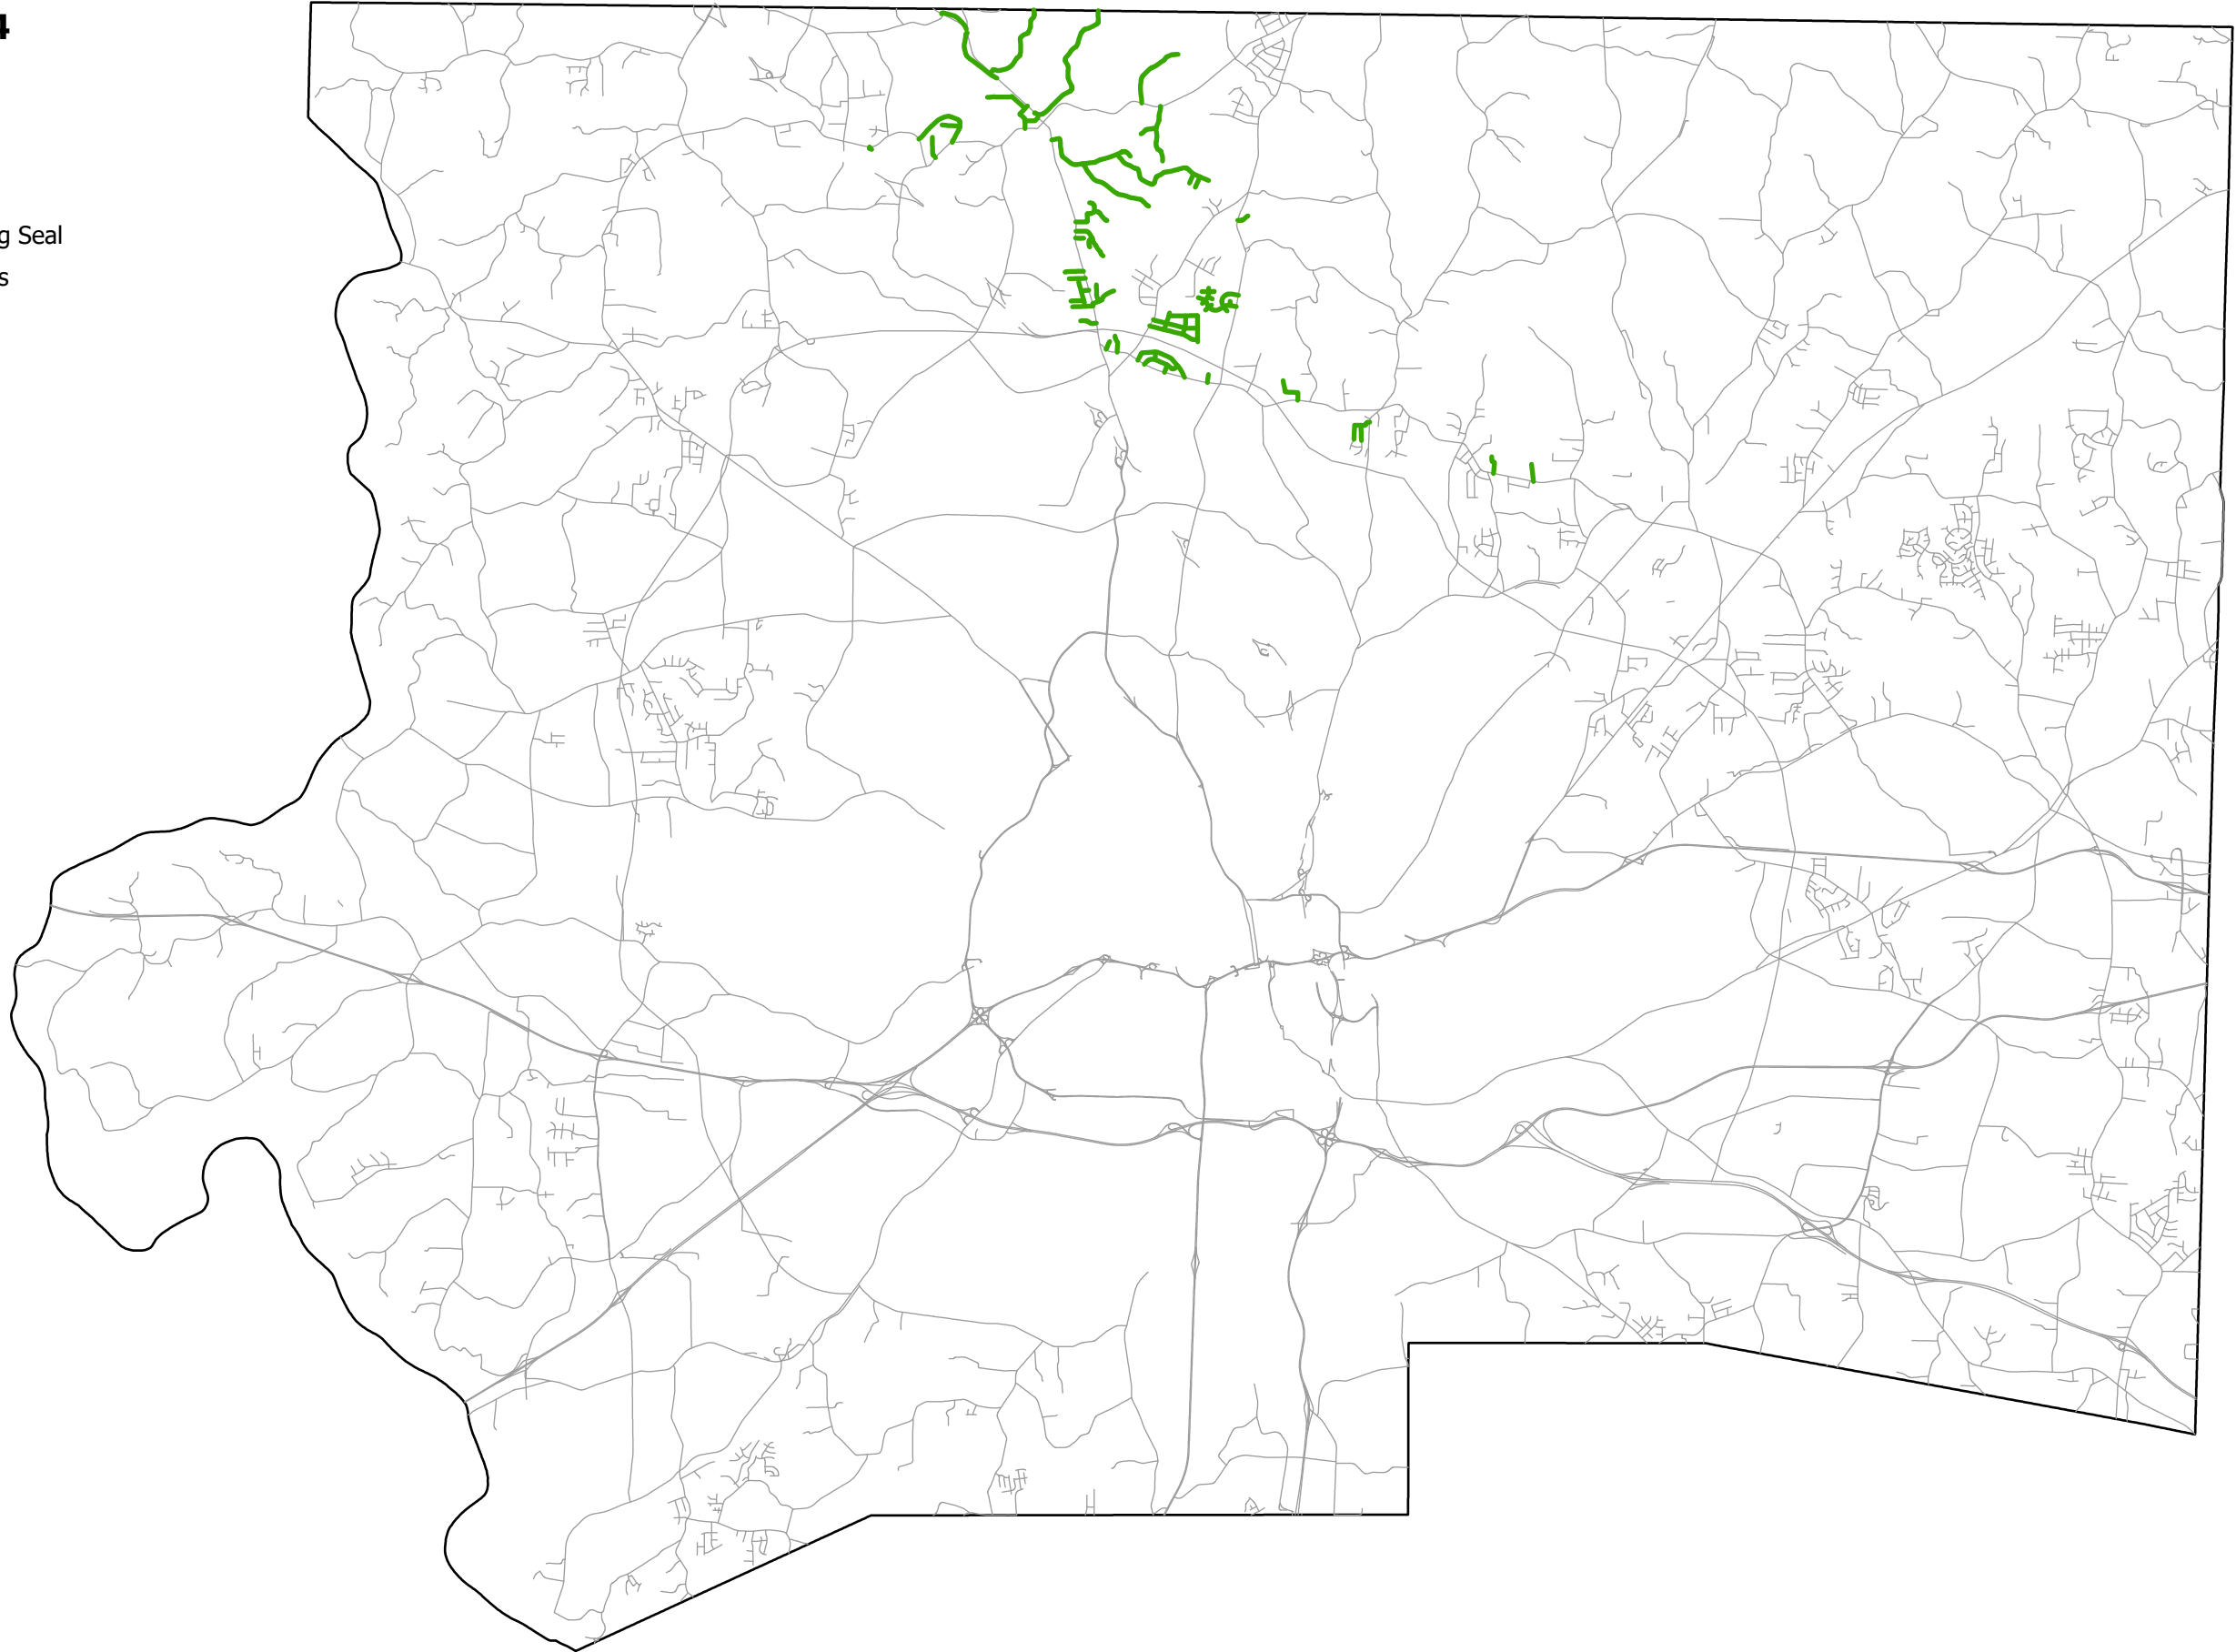


**Forsyth County**  
**AST Contract Map**  
**Contract DI00254**

**Legend**

**Treatment**

Seal - Double and Fog Seal

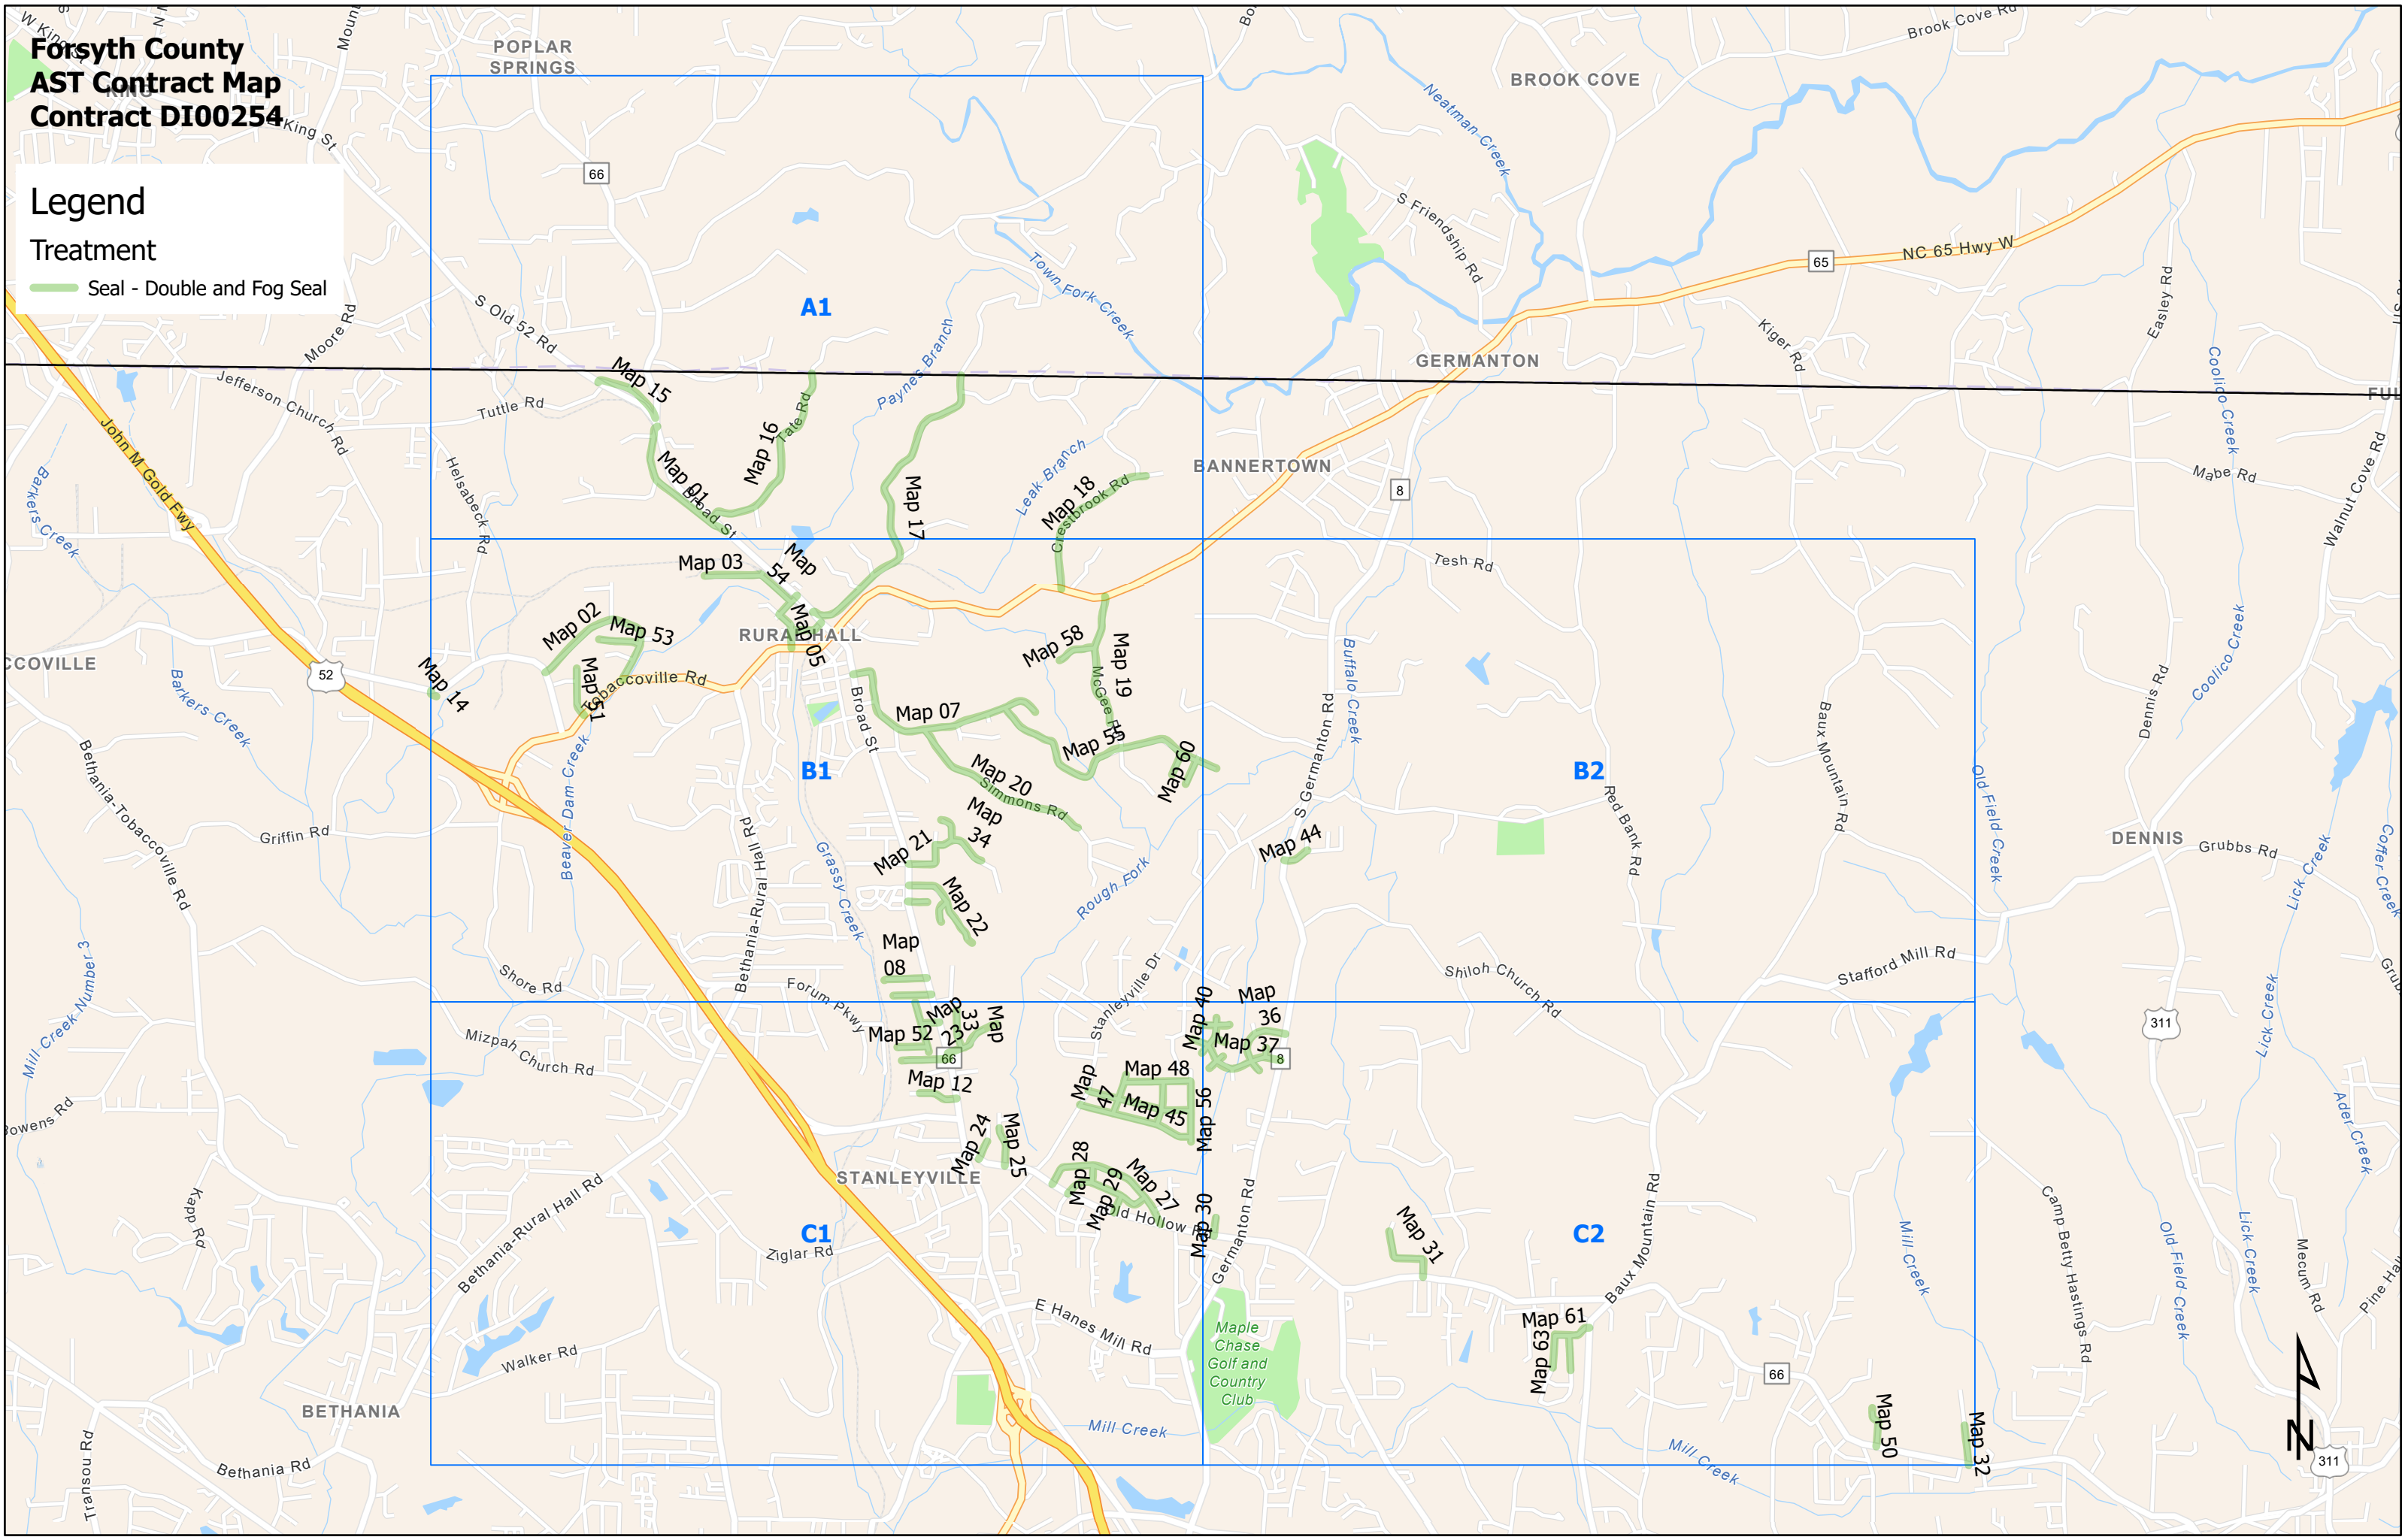


311



# DI00254 Maps

## Treatment

Seal - Double and Fog Seal

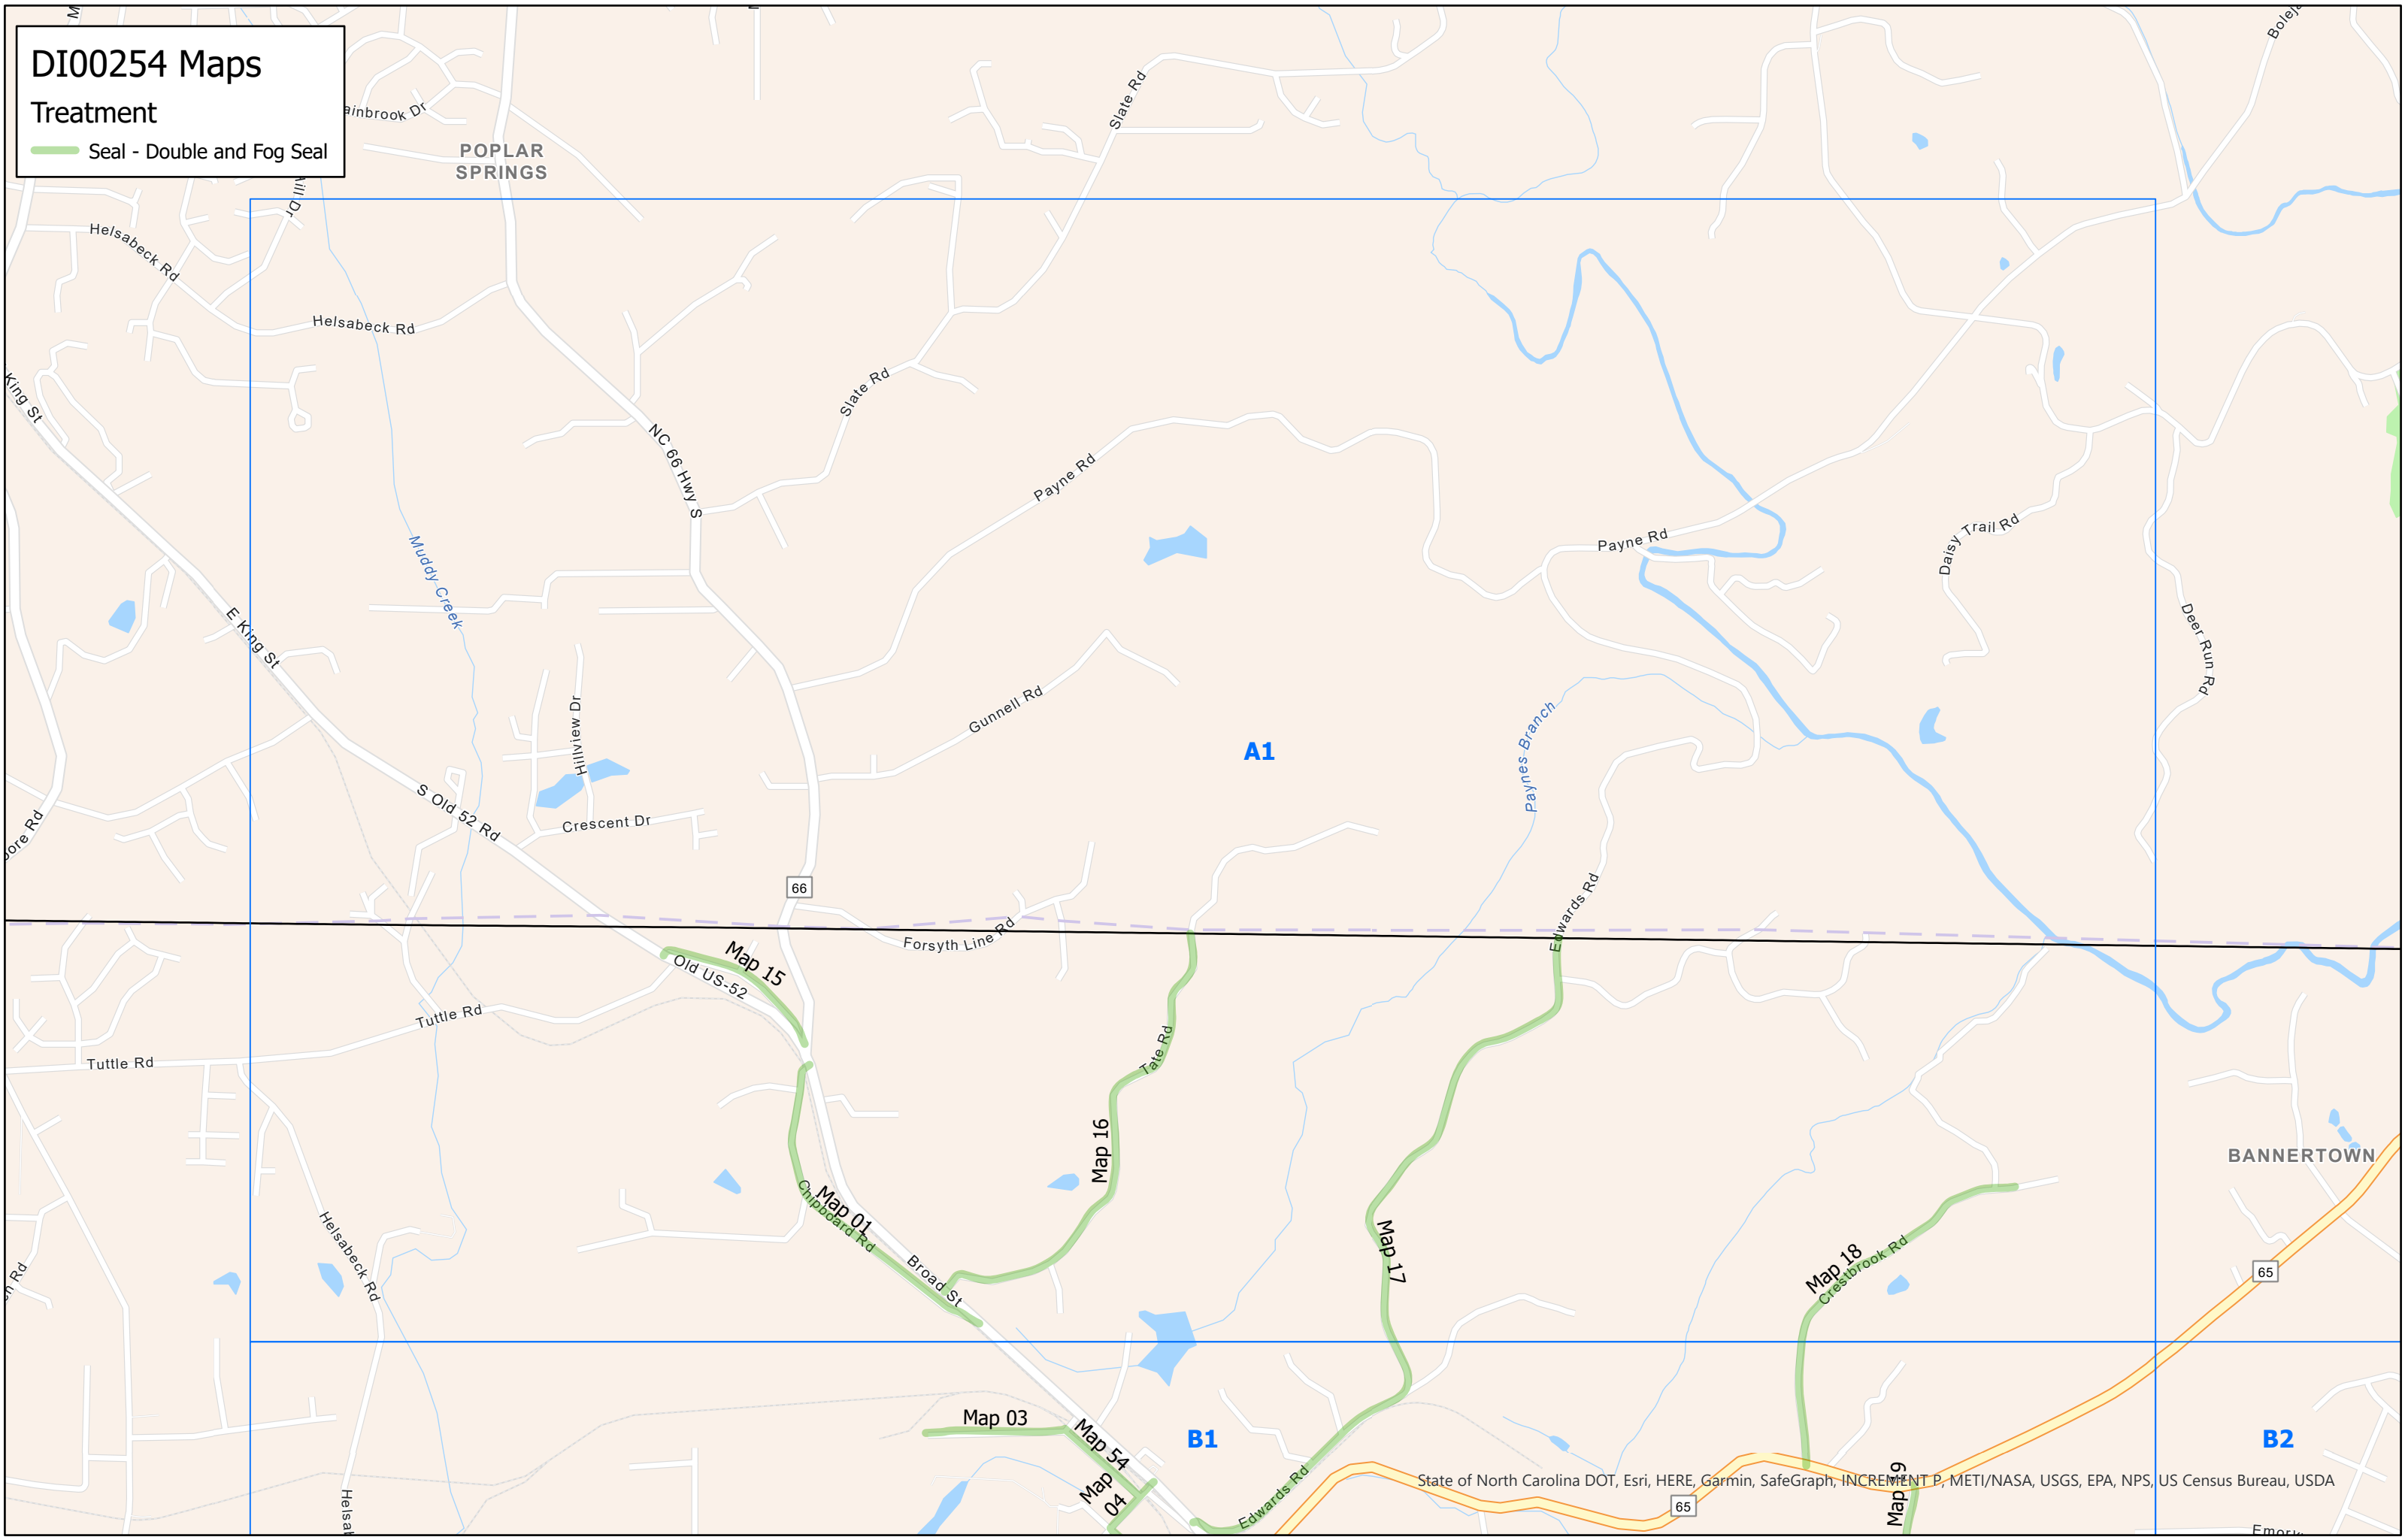

A1


B1

B2


# DI00254 Maps

## Treatment

Seal - Double and Fog Seal

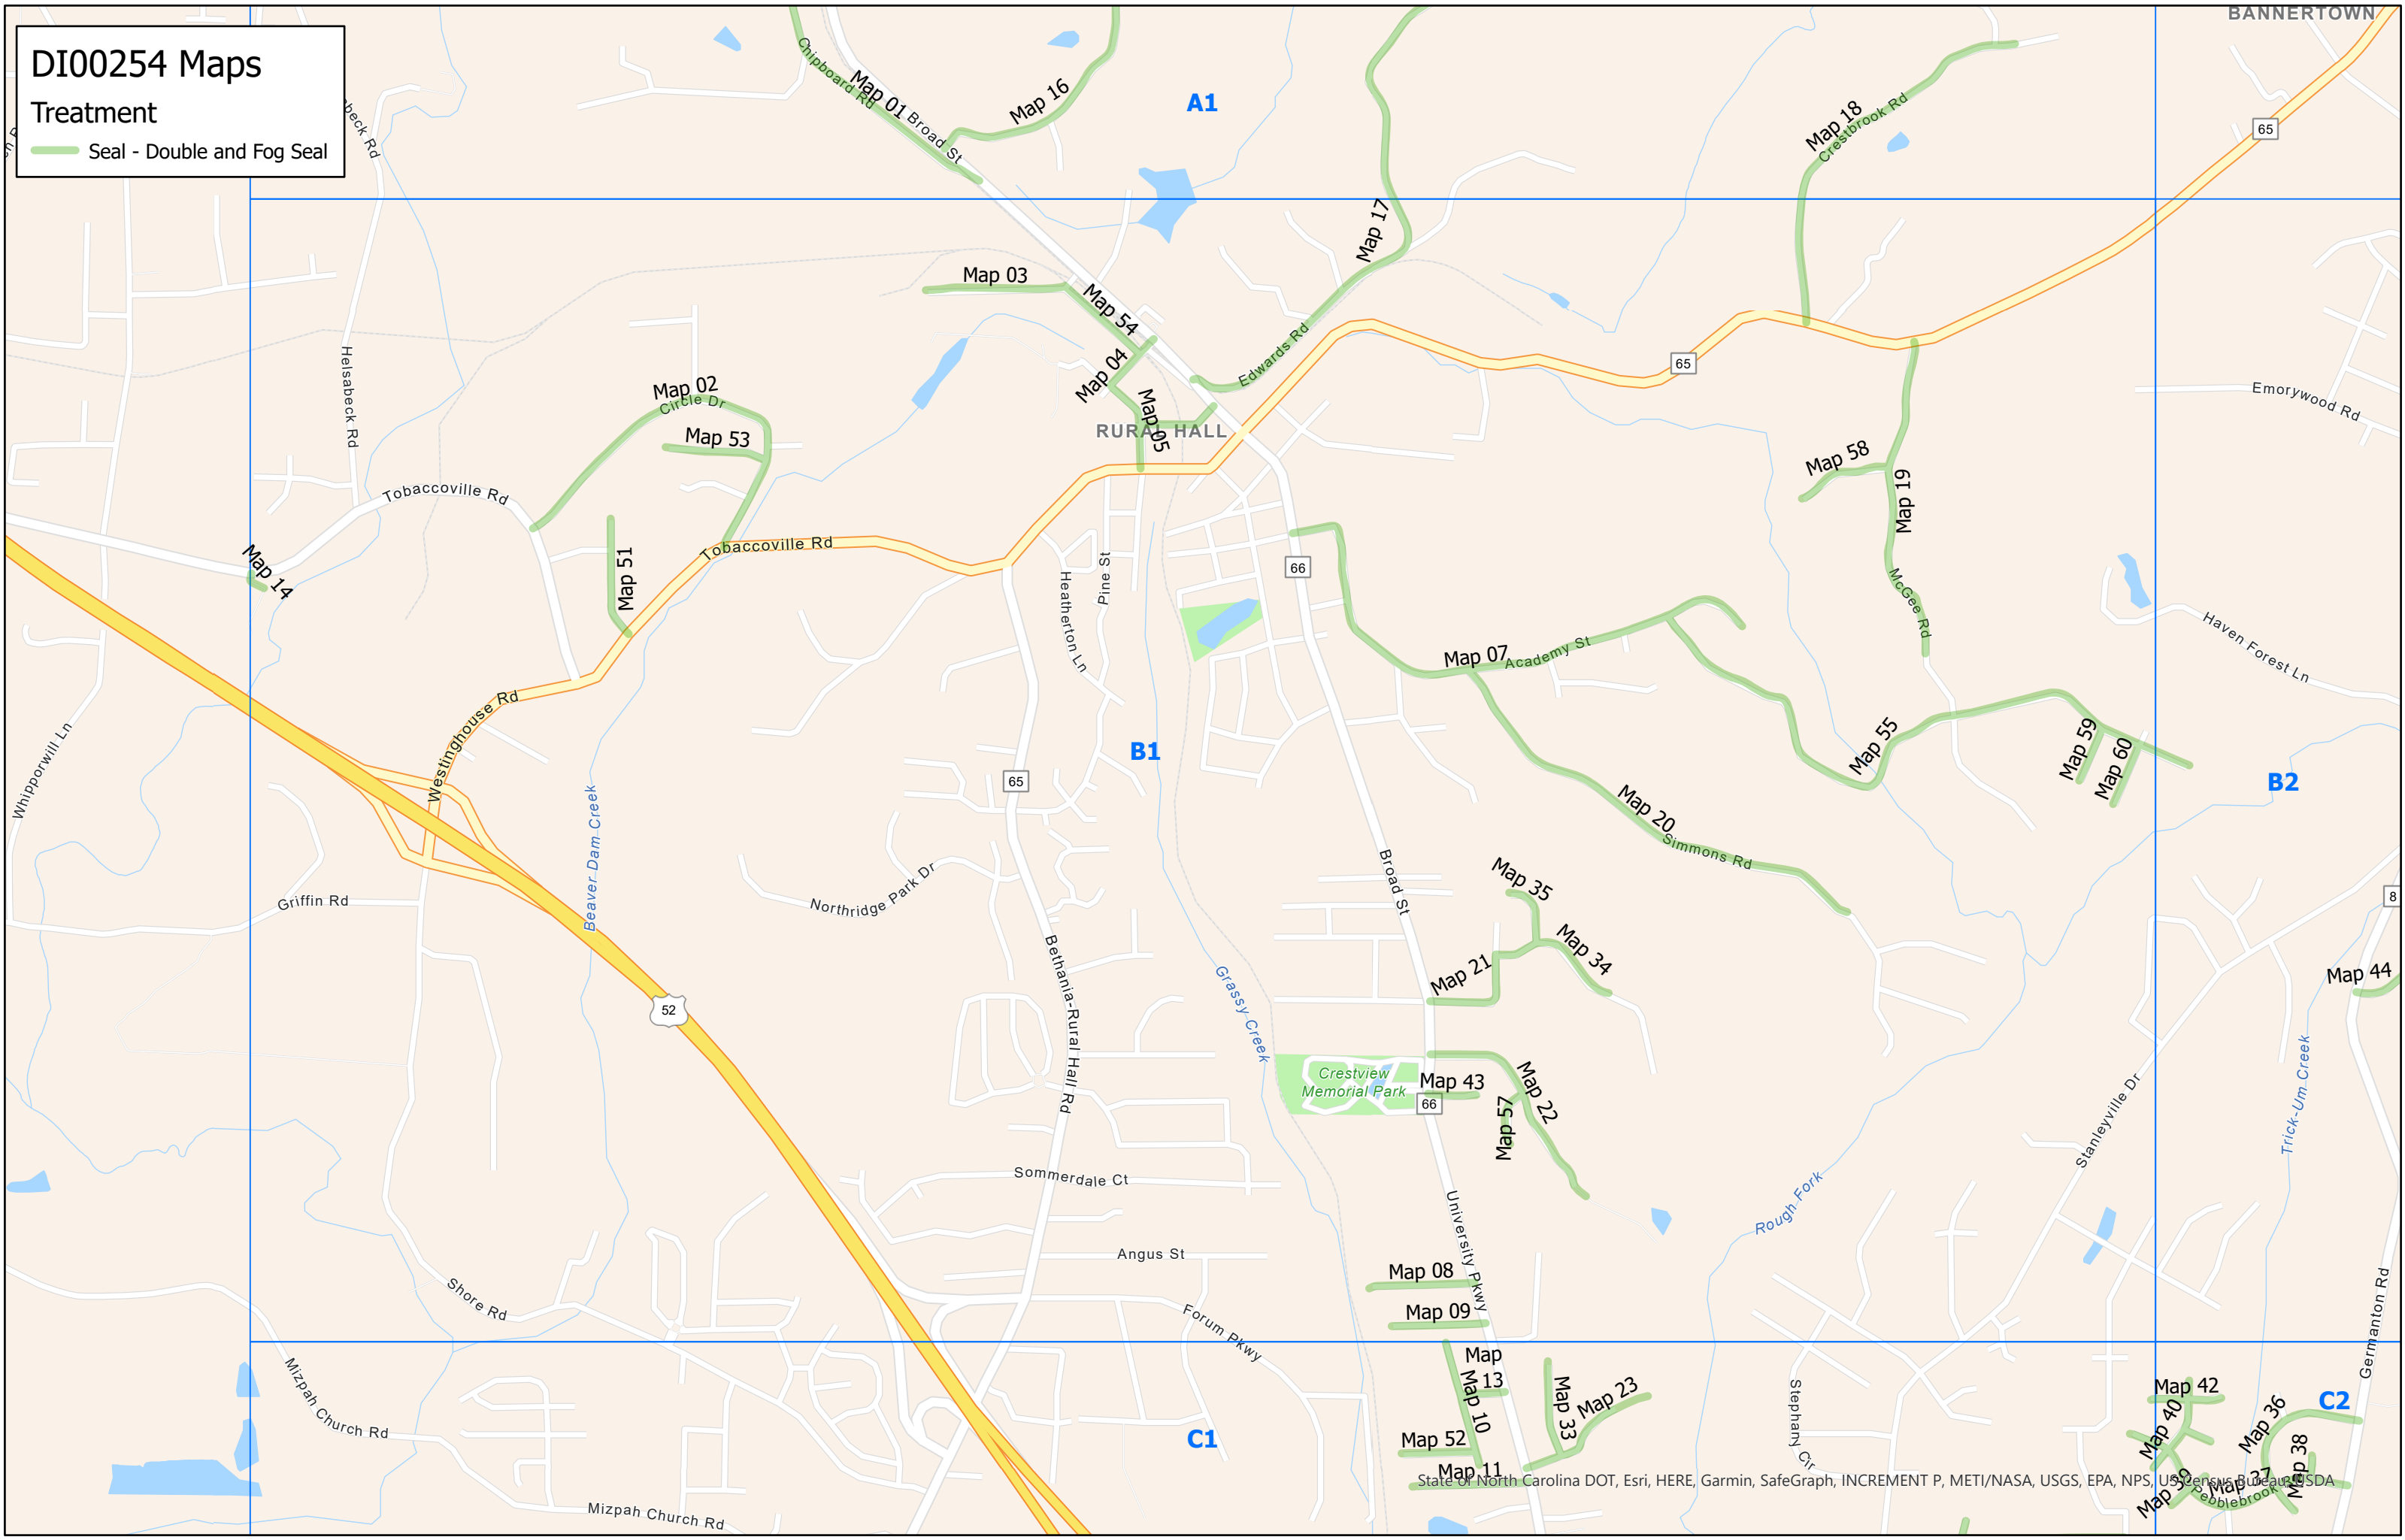

**DI00254 Maps**  
**Treatment**  
 Seal - Double and Fog Seal

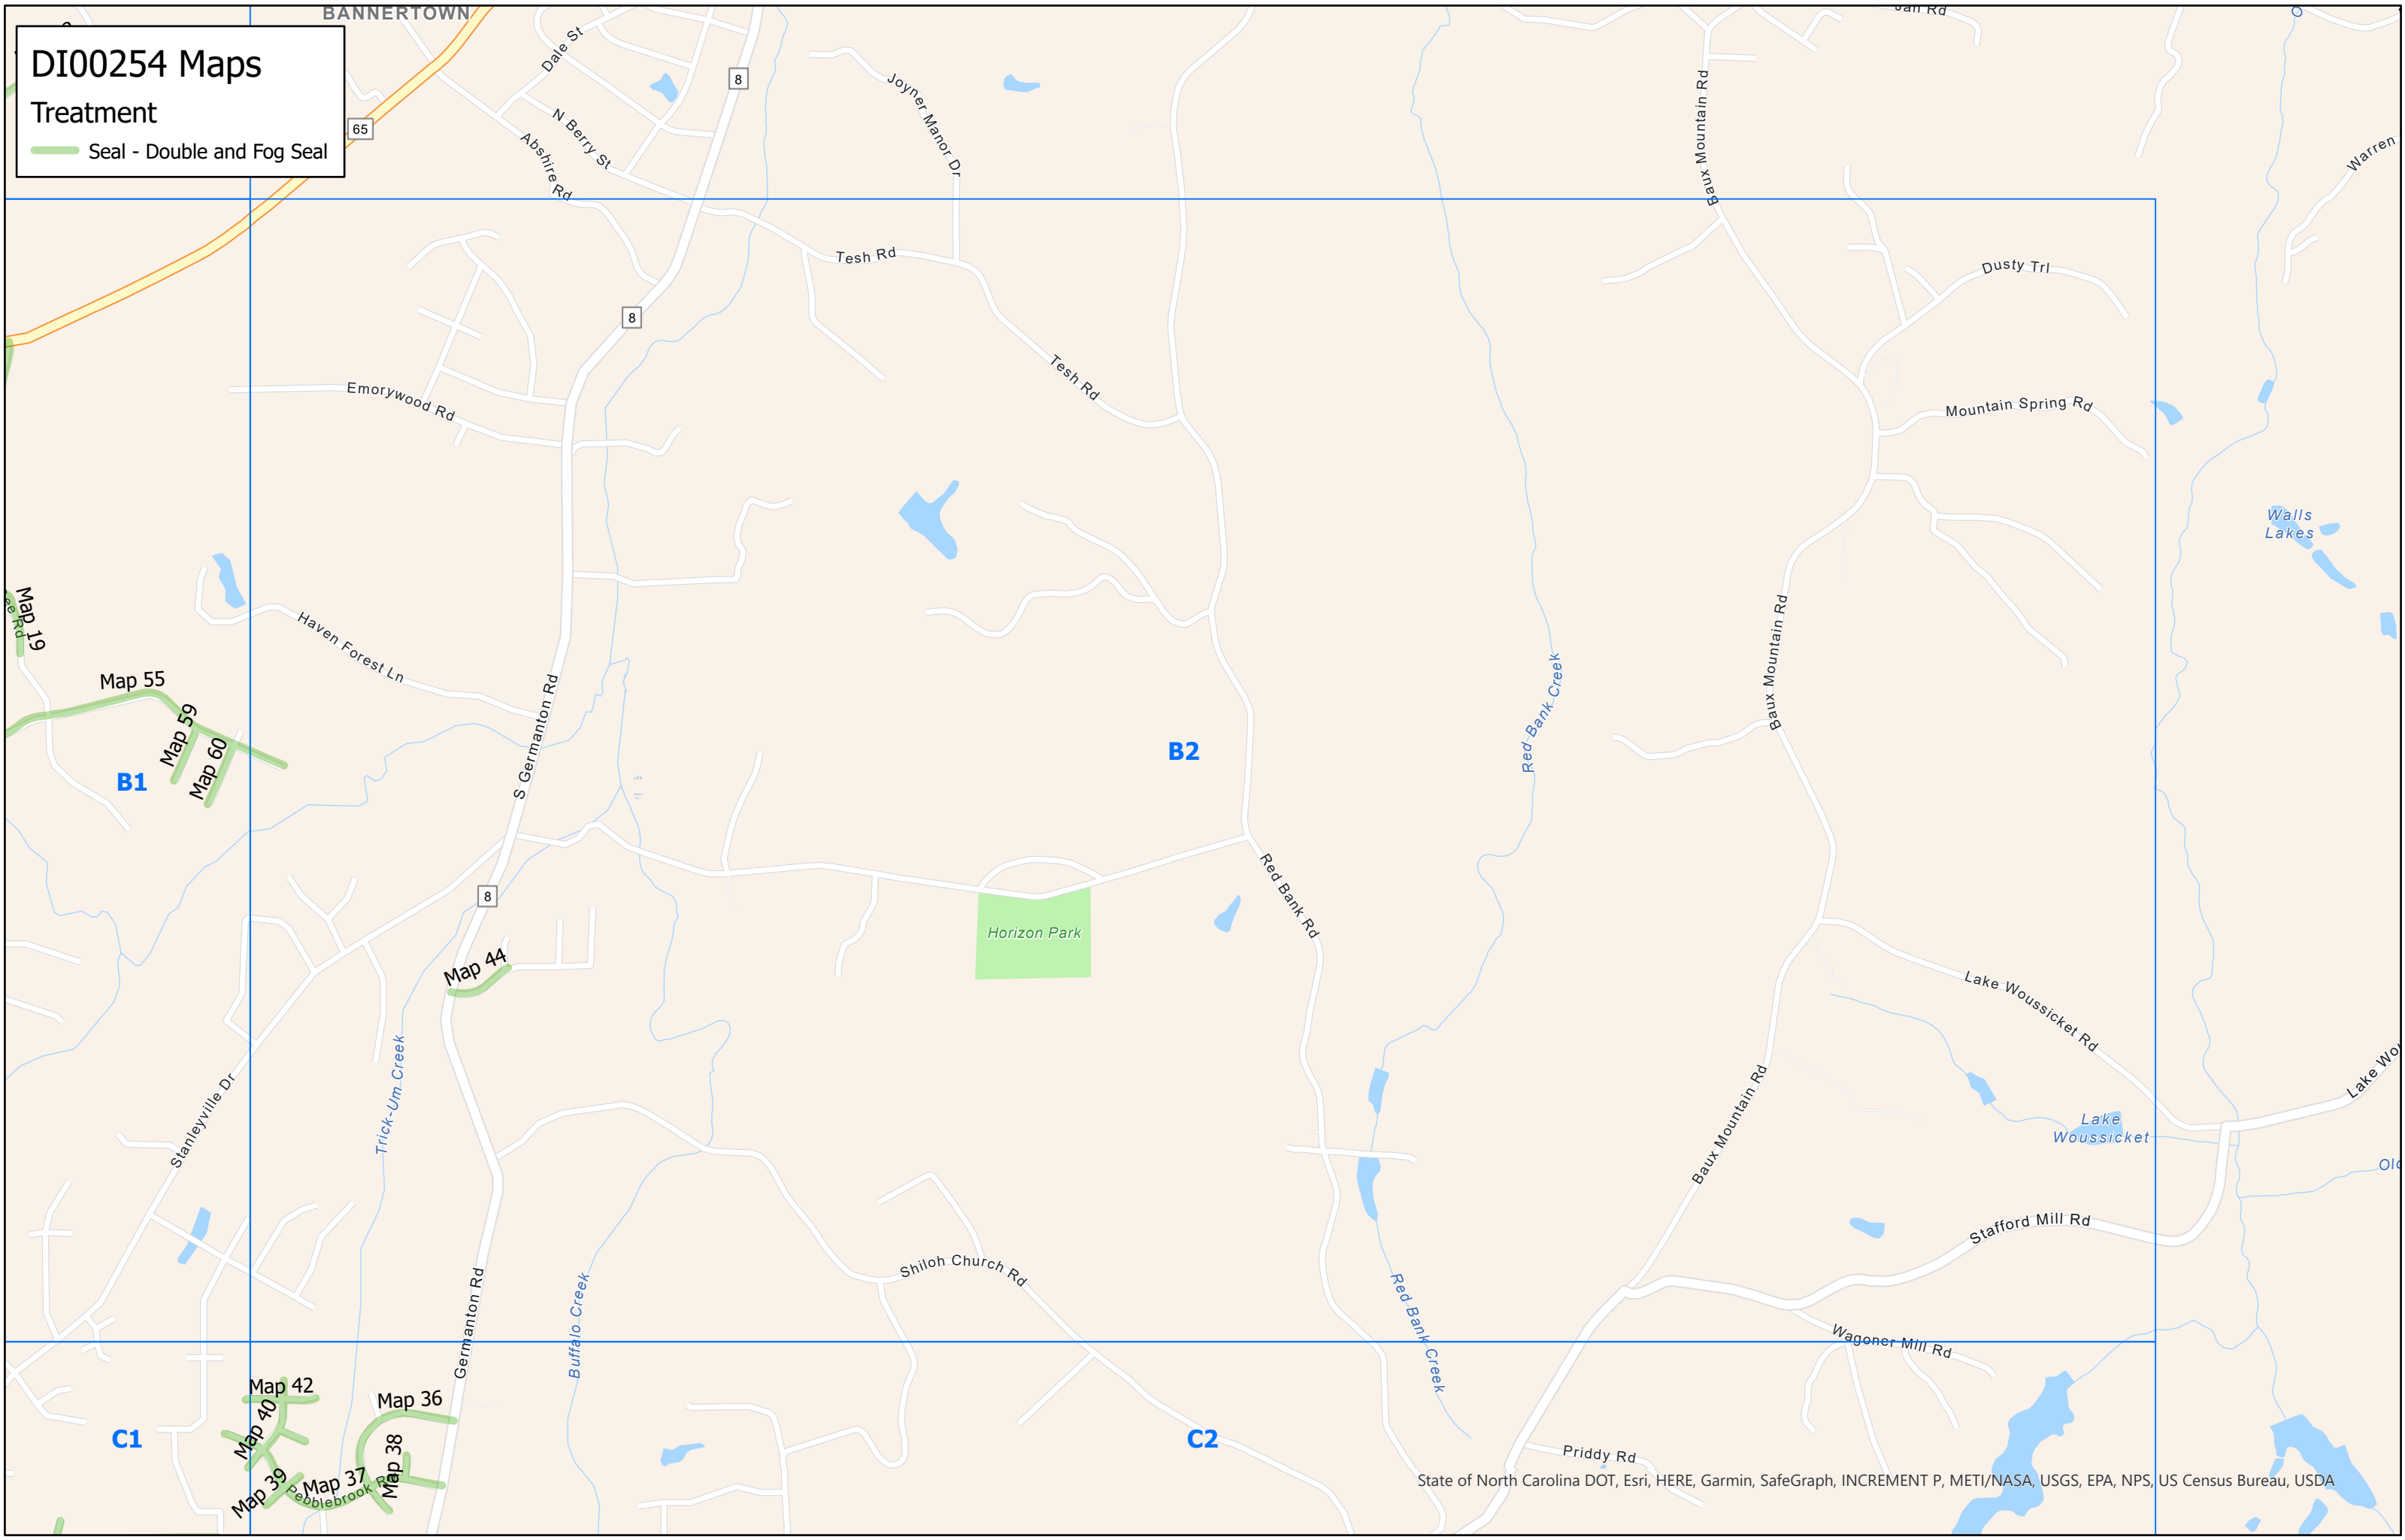




# DI00254 Maps

## Treatment

Seal - Double and Fog Seal

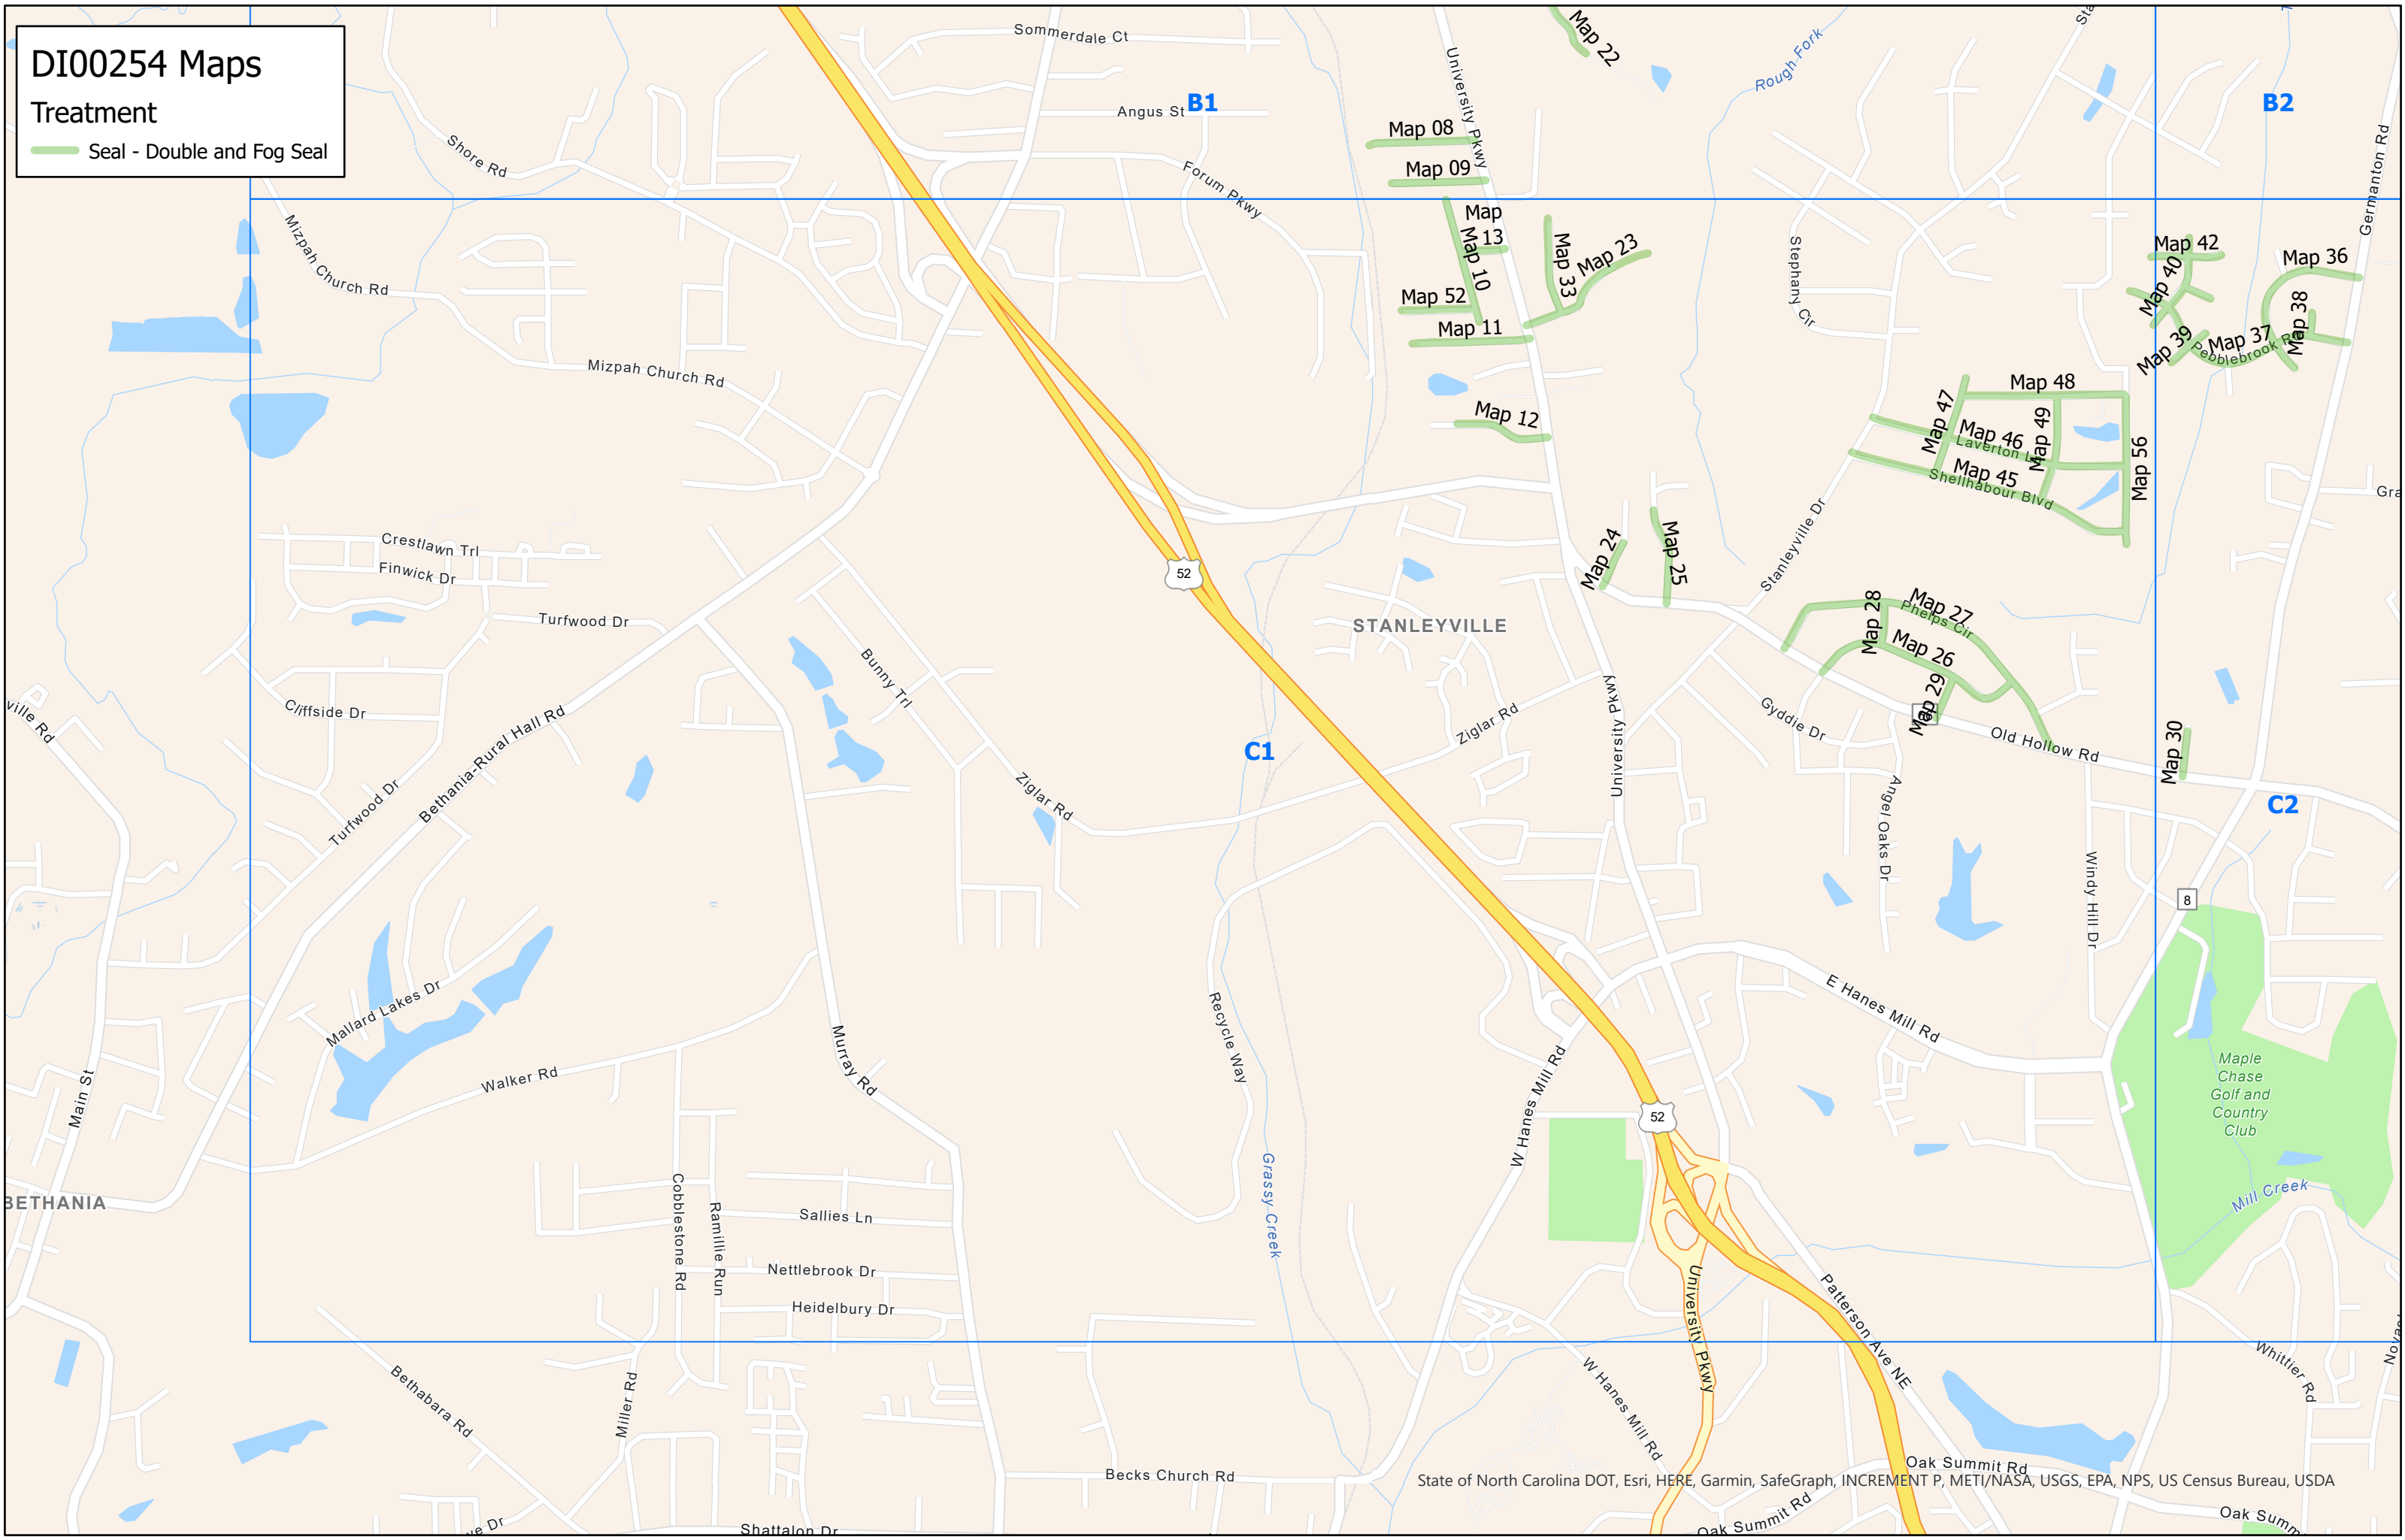





# DI00254 Maps

## Treatment

Seal - Double and Fog Seal

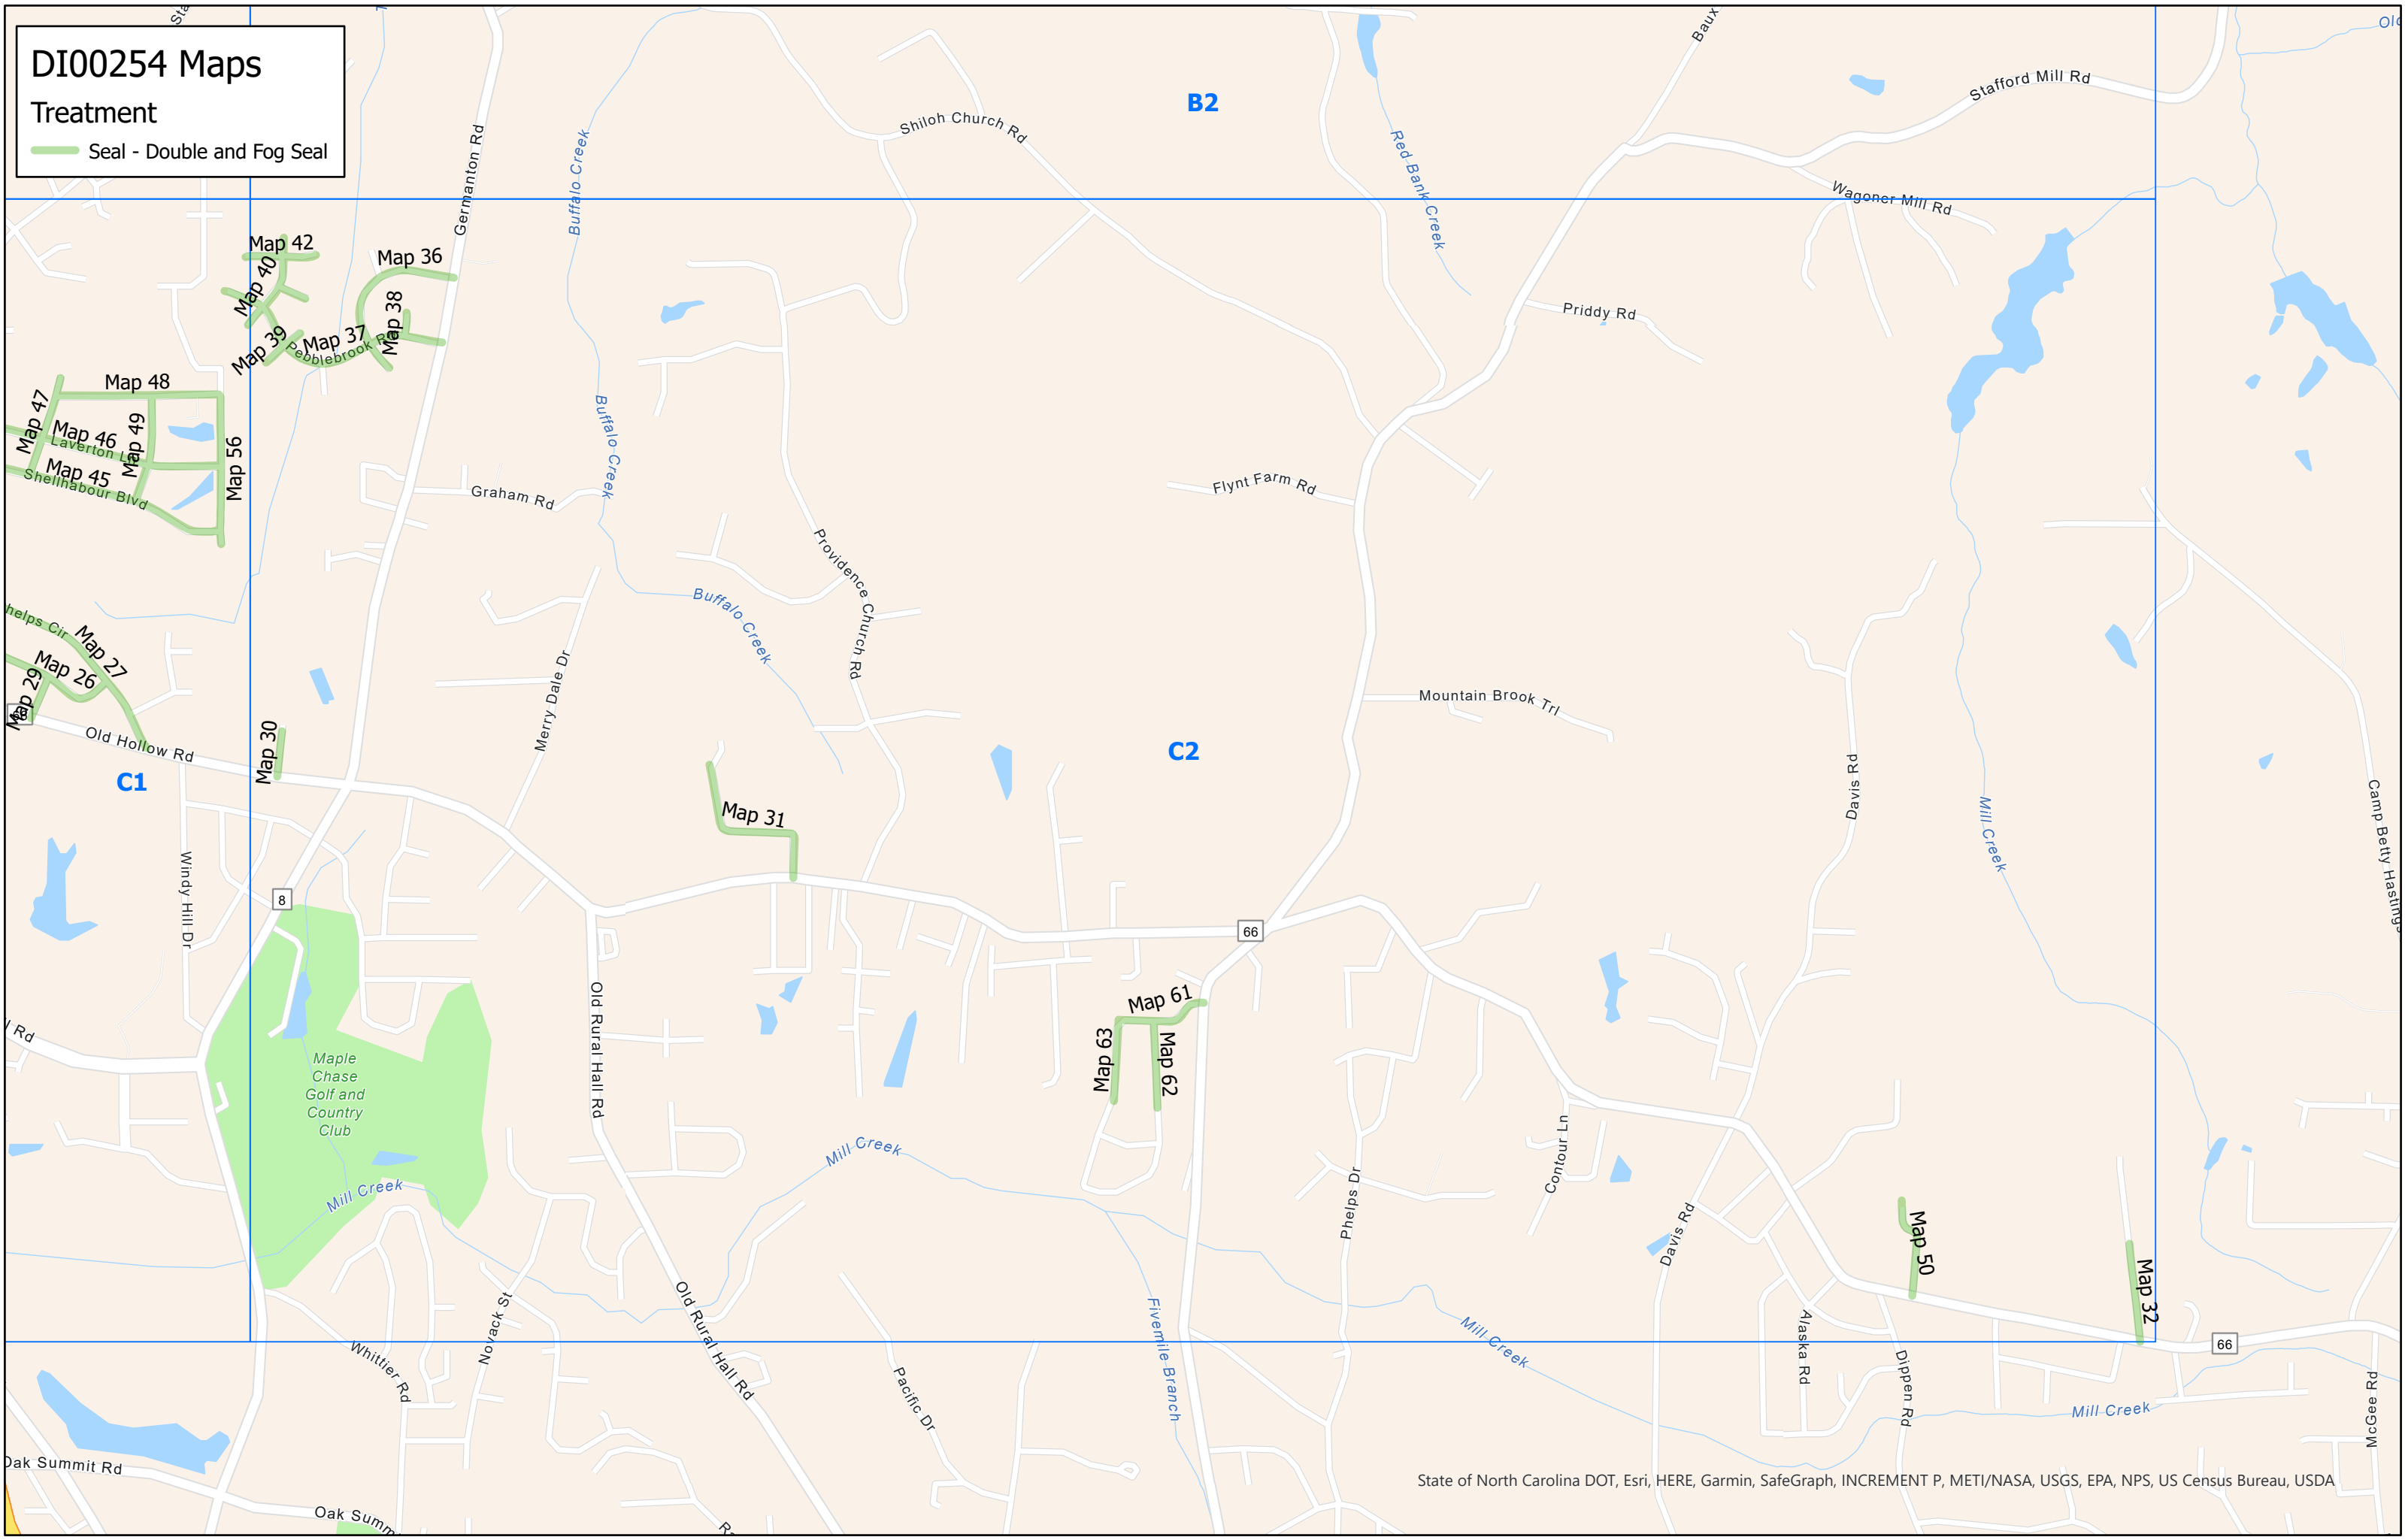

# SIGNING FOR RESURFACING PROJECTS

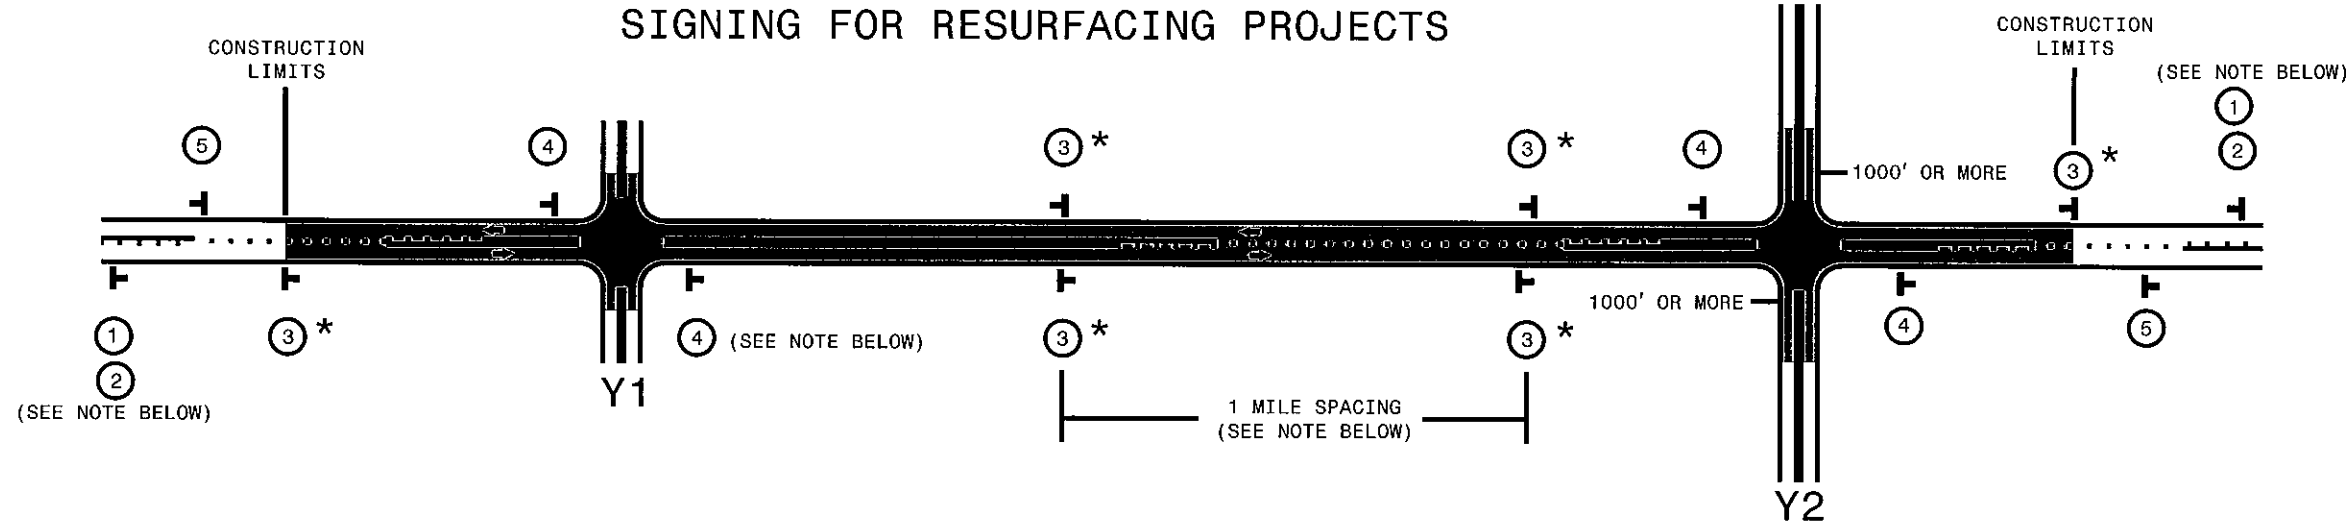

LEGEND	
	PORTABLE WORK ZONE SIGN (1110.02)
	DIRECTION OF TRAFFIC FLOW

## MAINLINE (-L-) SIGNING

## -Y- LINE SIGNING

SIGNING NOTES AND PLACEMENT PER DIRECTION	 	<p>PLACE 1000' PRIOR TO BEGINNING OF CONSTRUCTION LIMITS. ONLY USED ON -Y- LINES IF RESURFACING LIMITS EXTEND 1000' ALONG -Y- LINE.</p> <p>#2 SIGN ONLY USED WHEN RESURFACING LIMITS ARE 2 OR MORE MILES IN LENGTH. ROUND UP TO NEXT WHOLE NUMBER. (NO FRACTIONAL OR DECIMAL NUMBERS)</p>	<p>NO REQUIRED STATIONARY SIGNING FOR THE FOLLOWING -Y- LINE CONDITIONS:</p> <ol style="list-style-type: none"> <li>1) LESS THAN 1000' OF RESURFACING ALONG -Y- LINE</li> <li>2) SUBDIVISION ROADS</li> <li>3) DEAD END ROADS</li> </ol> <p>WHEN PAVING/CONSTRUCTION ACTIVITIES PROCEED ACROSS AN UNSIGNED -Y- LINE, ADVANCE WARNING PORTABLE SIGNS SHALL BE USED ALONG THE -Y- LINE AS SHOWN BELOW. REMOVE UPON COMPLETION OF WORK.</p> <div style="display: flex; justify-content: space-around;"> <div style="text-align: center;">   <small>W20-1 48" X 48"</small> </div> <div style="text-align: center;">   <small>W20-7 A 48" X 48"</small> </div> </div> <p>PLACED 500' IN ADVANCE OF FLAGGER. PLACED 250' IN ADVANCE OF FLAGGER.</p>
		<p>PLACE INITIALLY AT THE CONSTRUCTION LIMITS AND SPACE 1 MILE APART THEREAFTER. IF NO -Y- LINES EXIST, PLACE 2ND SET 1/2 MILE FROM THE CONSTRUCTION LIMITS AND THEN SPACE 1 MILE THEREAFTER.</p> <p>STANDARD DRAWING 1110.01 STATIONARY WORK ZONE SIGNS</p>	
		<ul style="list-style-type: none"> <li>- THESE ARE FOR -Y- LINES THAT ARE "THROUGH" ROADWAYS.</li> <li>- DEAD END AND SUBDIVISION ROADS ARE NOT "THROUGH" ROADWAYS.</li> <li>- INSTALL 500' +/- FROM EACH -Y- LINE APPROACH AS SHOWN ABOVE.</li> <li>- FOR MULTIPLE -Y- LINES THAT ARE SEPARATED BY 0.25 MILES OR LESS, TREAT AS A SINGLE UNIT AND INSTALL WITHIN 500' OF EACH APPROACH.</li> <li>- A MAXIMUM OF 2 SIGN SETS PER MILE. DO NOT INSTALL WHEN -Y- LINES ARE WITHIN 0.5 MILES FROM "END ROAD WORK" SIGN.</li> </ul>	
		<p>PLACE 500' FOLLOWING THE END OF CONSTRUCTION LIMITS OR AS SHOWN WHEN WORK ENDS AT A 3-WAY TEE INTERSECTION. (OPTIONAL)</p>	

### \* SIGNING FOR ASPHALT SURFACE3 TREATMENTS (ONLY)

SUBSTITUTE LOW/SOFT SHOULDER SIGNS BY ALTERNATING THE FOLLOWING TWO SIGNS: STARTING WITH "UNMARKED PAVEMENT AHEAD" (SP 06026) FOLLOWED BY "LOOSE GRAVEL" (W8-7)


STANDARD DRAWING 1110.01 STATIONARY WORK ZONE SIGNS



RESURFACING ADVANCE WARNING SIGNS FOR RURAL AND SUBURBAN 2 LANE ROADWAYS

SYSTEMTIME:#####  
 USERNAME:#####

PROJECT REFERENCE NO.	SHEET NO.

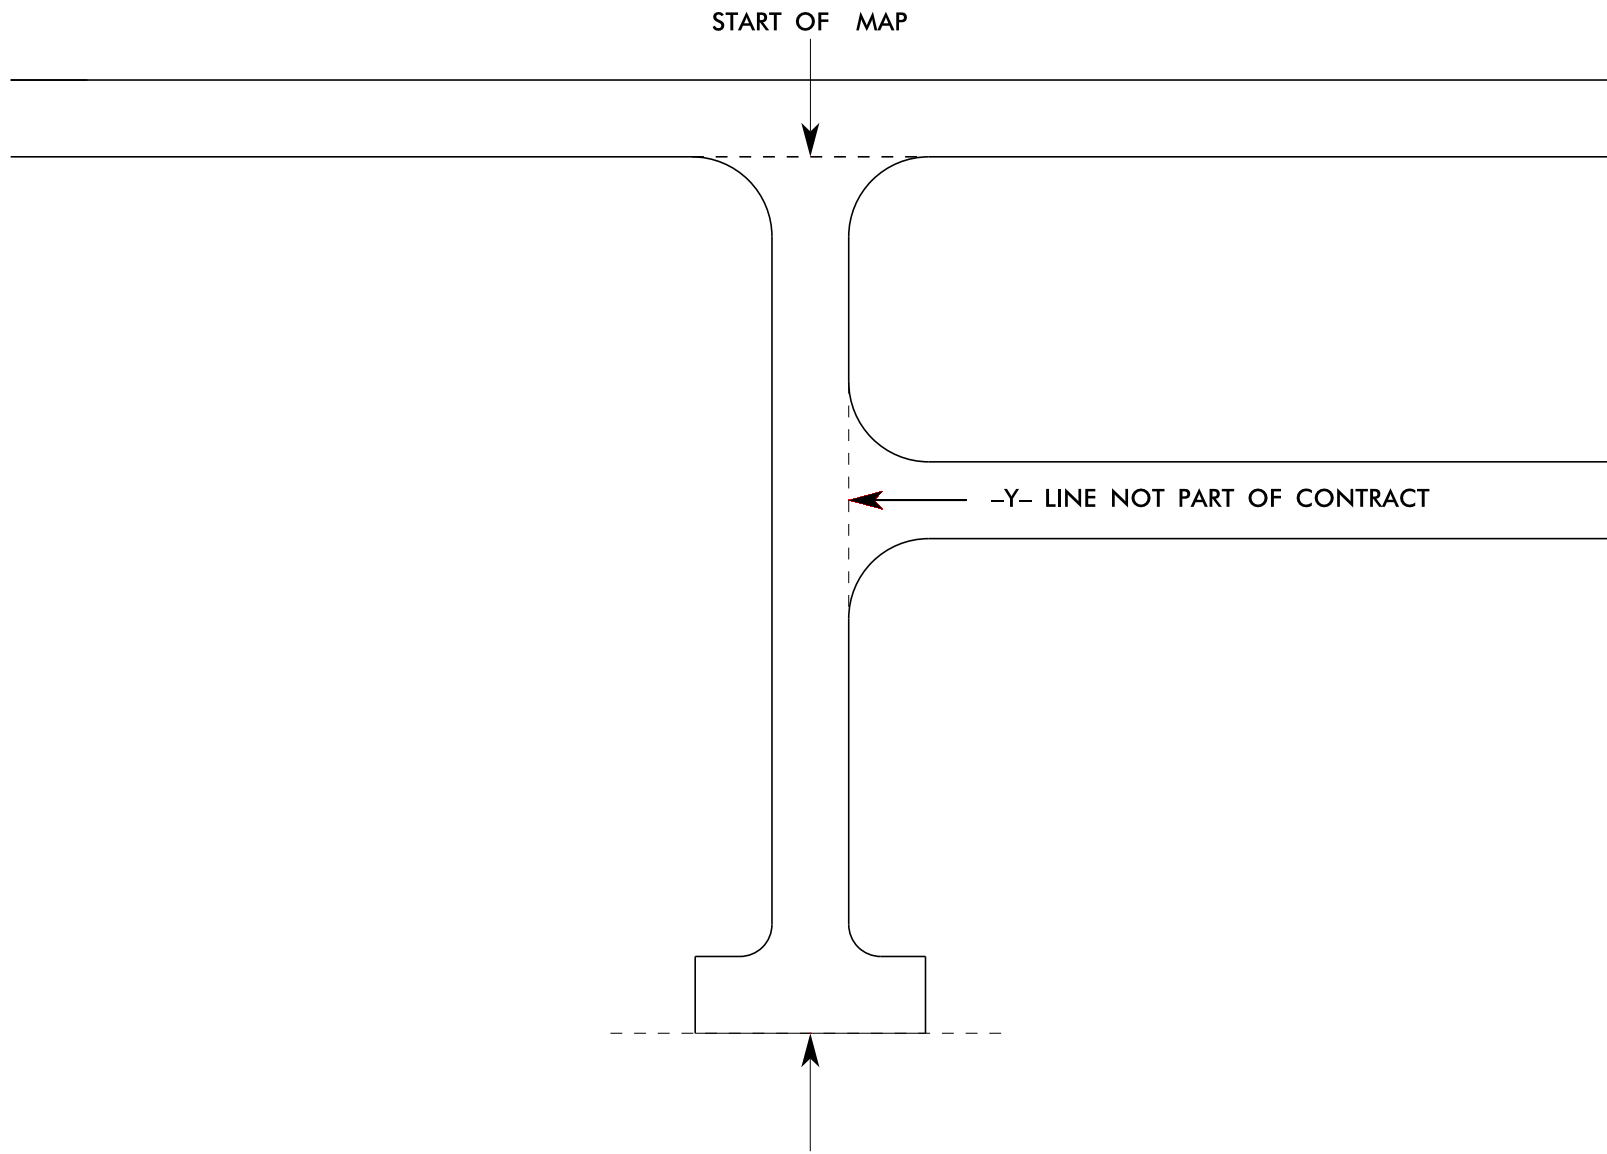

THE PROJECT PLANS DENOTE ALL ROAD TERMINUS AS END OF MAINTENANCE: THIS IS INTENDED TO DESCRIBE ANY TYPE GEOMETRY THAT MAY EXIST, INCLUDING CUL-DE-SAC, T-TURN, L-TURN, TRANSITION TO UNPAVED, TRANSITION TO PRIVATE ROAD, ETC.

Y-LINE TIE IN DETAIL