

Map Number	Sheet	Route	Route Common Name	Begin MP	To MP	From Description	From Name	To Description	To Name	Length	Width	Treatment	Map SY	Gal Seal	Markings Present	Patching by CME
1	2	SR 1638	Helsabeck Rd	0.00	1.36	SR 1620	Tobaccoville Rd	SR 1639	Tuttle Rd	1.36	20	Seal - Double and Fog Seal	15,922	7,961	Yes	
2	2	SR 1641	Circle Dr	0.00	0.89	SR 1620	Tobaccoville Rd	SR 1632	Shore Rd	0.89	20	Seal - Double and Fog Seal	10,478	5,239	Yes	
3	2	SR 1643	Cook Rd	0.00	0.46	SR 1632	Shore Rd	EOM		0.46	20	Seal - Double and Fog Seal	5,386	2,693	No	
4	2	SR 1648	Bethania St	0.00	0.18	NC 66		SR 1647	Glade St	0.18	20	Seal - Double and Fog Seal	2,053	1,027	Yes	
5	2	SR 1798	Ketner Farm Rd	0.00	0.28	SR 1643	Cook Rd	EOM		0.28	18	Seal - Double and Fog Seal	2,904	1,452	No	
6	2	SR 1893	Priddy Farm Rd	0.00	0.22	SR 1639	Tuttle Rd	STOKES COUNTY		0.22	20	Seal - Double and Fog Seal	2,617	1,308	Yes	
7	2	SR 1901	Weight Sta Rd	0.00	0.39	SR 1807	Old Us 52	SR 1807	Old Us 52	0.39	20	Seal - Double and Fog Seal	4,517	2,259	No	
8	2	SR 1902	Tate Rd	0.00	1.07	NC 66		STOKES COUNTY		1.07	20	Seal - Double and Fog Seal	12,531	6,266	Yes	
9	3	SR 2132	Montlieu Ct	0.00	0.20	SR 1920		EOM		0.20	20	Seal - Double and Fog Seal	2,323	1,162	No	
10	2	SR 3969	Moore Rd	0.00	1.00	SR 1620	Tobaccoville Rd	SR 1634	Moore Rd	1.00	20	Seal - Double and Fog Seal	11,780	5,890	Yes	
11	2	SR 3988	Westingwoods Dr	0.00	0.26	SR 1632	Shore Rd	EOM		0.26	18	Seal - Double and Fog Seal	2,714	1,357	No	
12	2	SR 4027	Ridge View Terrace	0.00	0.22	SR 1641	Circle Dr	EOM		0.22	20	Seal - Double and Fog Seal	2,570	1,285	No	
13	3	SR 4432	Shelia Ct	0.00	0.21	SR 1920		EOM		0.21	20	Seal - Double and Fog Seal	2,499	1,250	No	
14	3	SR 4433	Rock Ledge Ct	0.00	0.11	SR 4432		EOM		0.11	20	Seal - Double and Fog Seal	1,232	616	No	
15	3	SR 4434	Cedarbranch Trl	0.00	0.12	SR 1931		EOM		0.12	20	Seal - Double and Fog Seal	1,408	704	No	
16	3	SR 4521	Raven Forset Trail	0.00	0.32	SR 1931		EOM		0.32	20	Seal - Double and Fog Seal	3,719	1,860	No	
17	3	SR 4565	Brentwood Park Ln	0.00	0.41	SR 1920		EOM		0.41	20	Seal - Double and Fog Seal	4,787	2,394	No	
18	3	SR 4566	Brentwood Park Pl	0.00	0.57	EOM		EOM		0.57	20	Seal - Double and Fog Seal	6,700	3,350	No	
19	3	SR 4587	Brentwood Park Dr	0.00	0.21	SR 4565		EOM		0.21	20	Seal - Double and Fog Seal	2,499	1,250	No	
20	3	SR 4588	Brentwood Park Ct	0.00	0.24	SR 4565		EOM		0.24	20	Seal - Double and Fog Seal	2,828	1,414	No	
21	3	SR 4426	Armindale Ave Ext / Falling Creek Ct	0.00	0.29	SR 4566	Brentwood Park Pl	SR 2178	Bundaberg Ln	0.29	20	Seal - Double and Fog Seal	3,403	1,701	No	

Maps with Pavement Markings

6 Maps
4.72 mi. with Markings

Totals

Total Map Length	8.99	mi.
Seal - Double and Fog Seal	104,870	SY

Liquid AC Rate Total

Seal - Double and Fog Seal	0.50	52,435	Gal.
----------------------------	------	--------	------


Gal / SY

PROJECT REFERENCE NO.	SHEET NO.
2023CPT.09.13.20342	1

AST Contract Map
 Contract DI00305

Index of Sheets:

- Sheet 1 - Countywide Map
- Sheet 2 - Maps 1 -8 & 10 - 12
- Sheet 3 - Maps 9 & 13 - 21

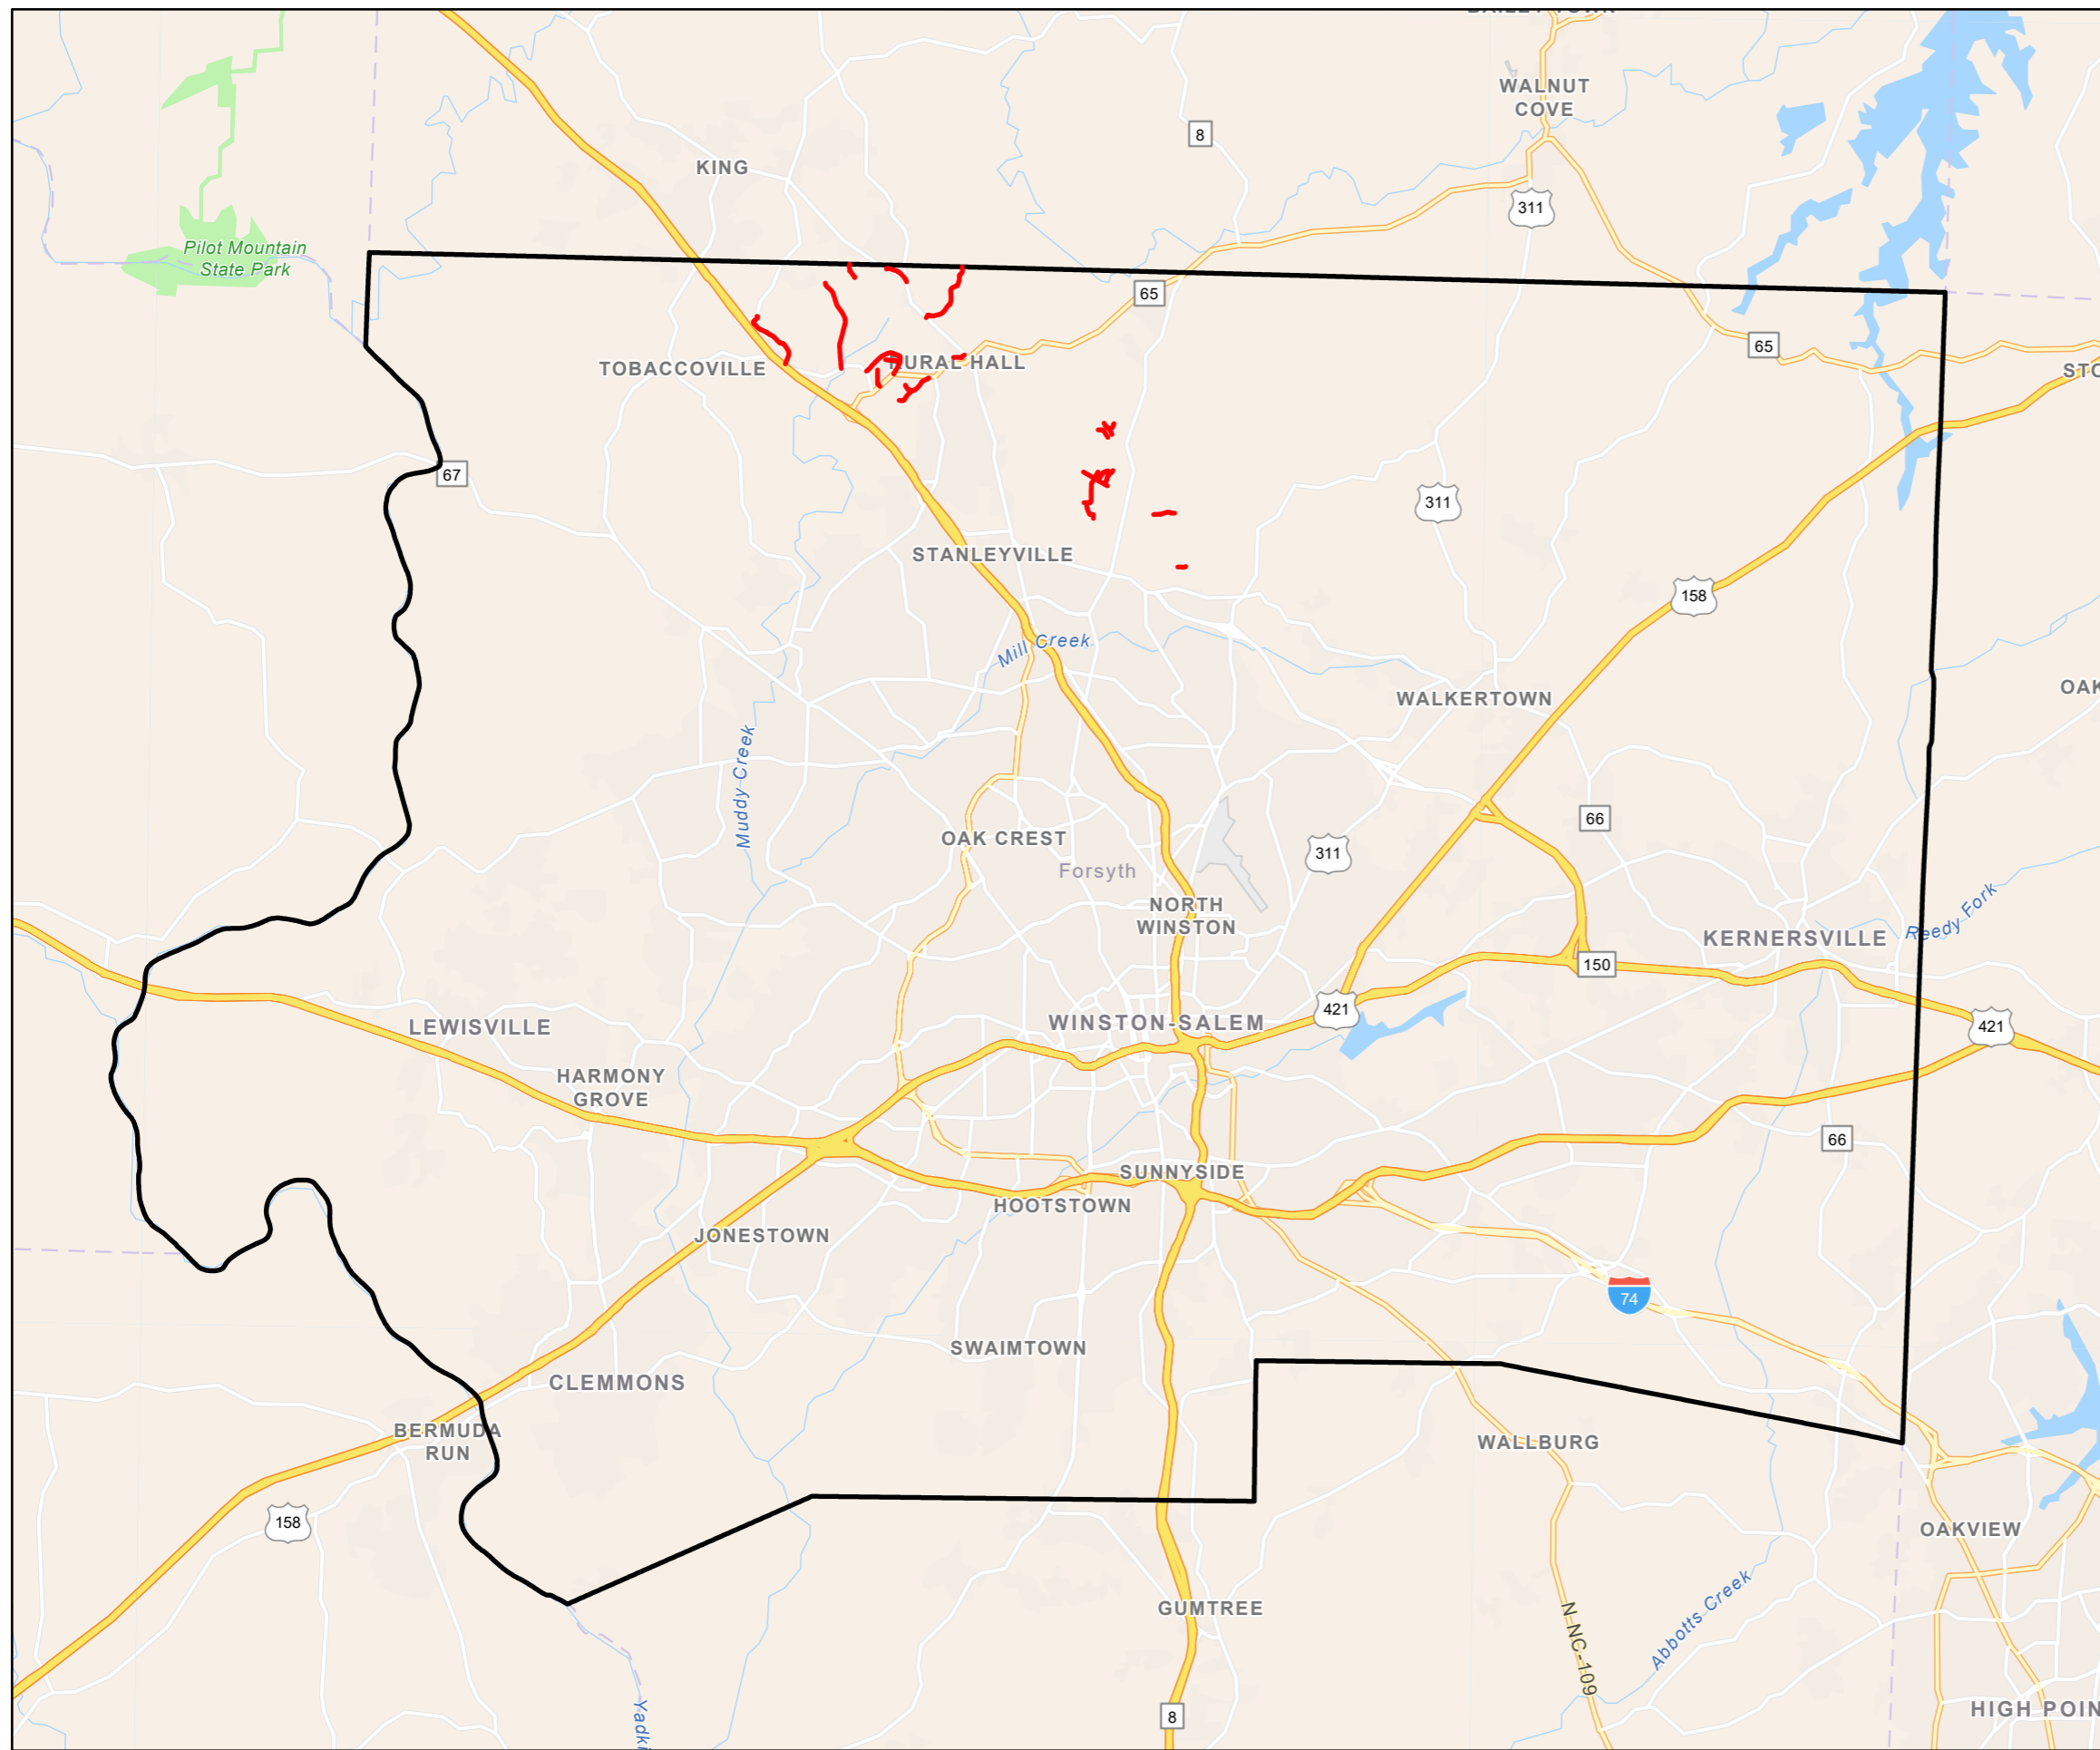

Treatment

— Seal - Double and Fog Seal




FORSYTH COUNTY
 NORTH CAROLINA

PROJECT REFERENCE NO.	SHEET NO.
2023CPT.09.13.20342	2

AST Contract Map
Contract DI00305

- Map 1 SR 1638 - Helsabeck Rd
- Map 2 SR 1641 - Circle Dr
- Map 3 SR 1643 - Cook Rd
- Map 4 SR 1648 - Bethania St
- Map 5 SR 1798 - Ketner Farm Rd
- Map 6 SR 1893 - Priddy Farm Rd
- Map 7 SR 1901 - Weight Sta Rd
- Map 8 SR 1902 - Tate Rd
- Map 10 SR 3969 - Moore Rd
- Map 11 SR 3988 - Westingwoods Dr
- Map 12 SR 4027 - Ridge View Terrace

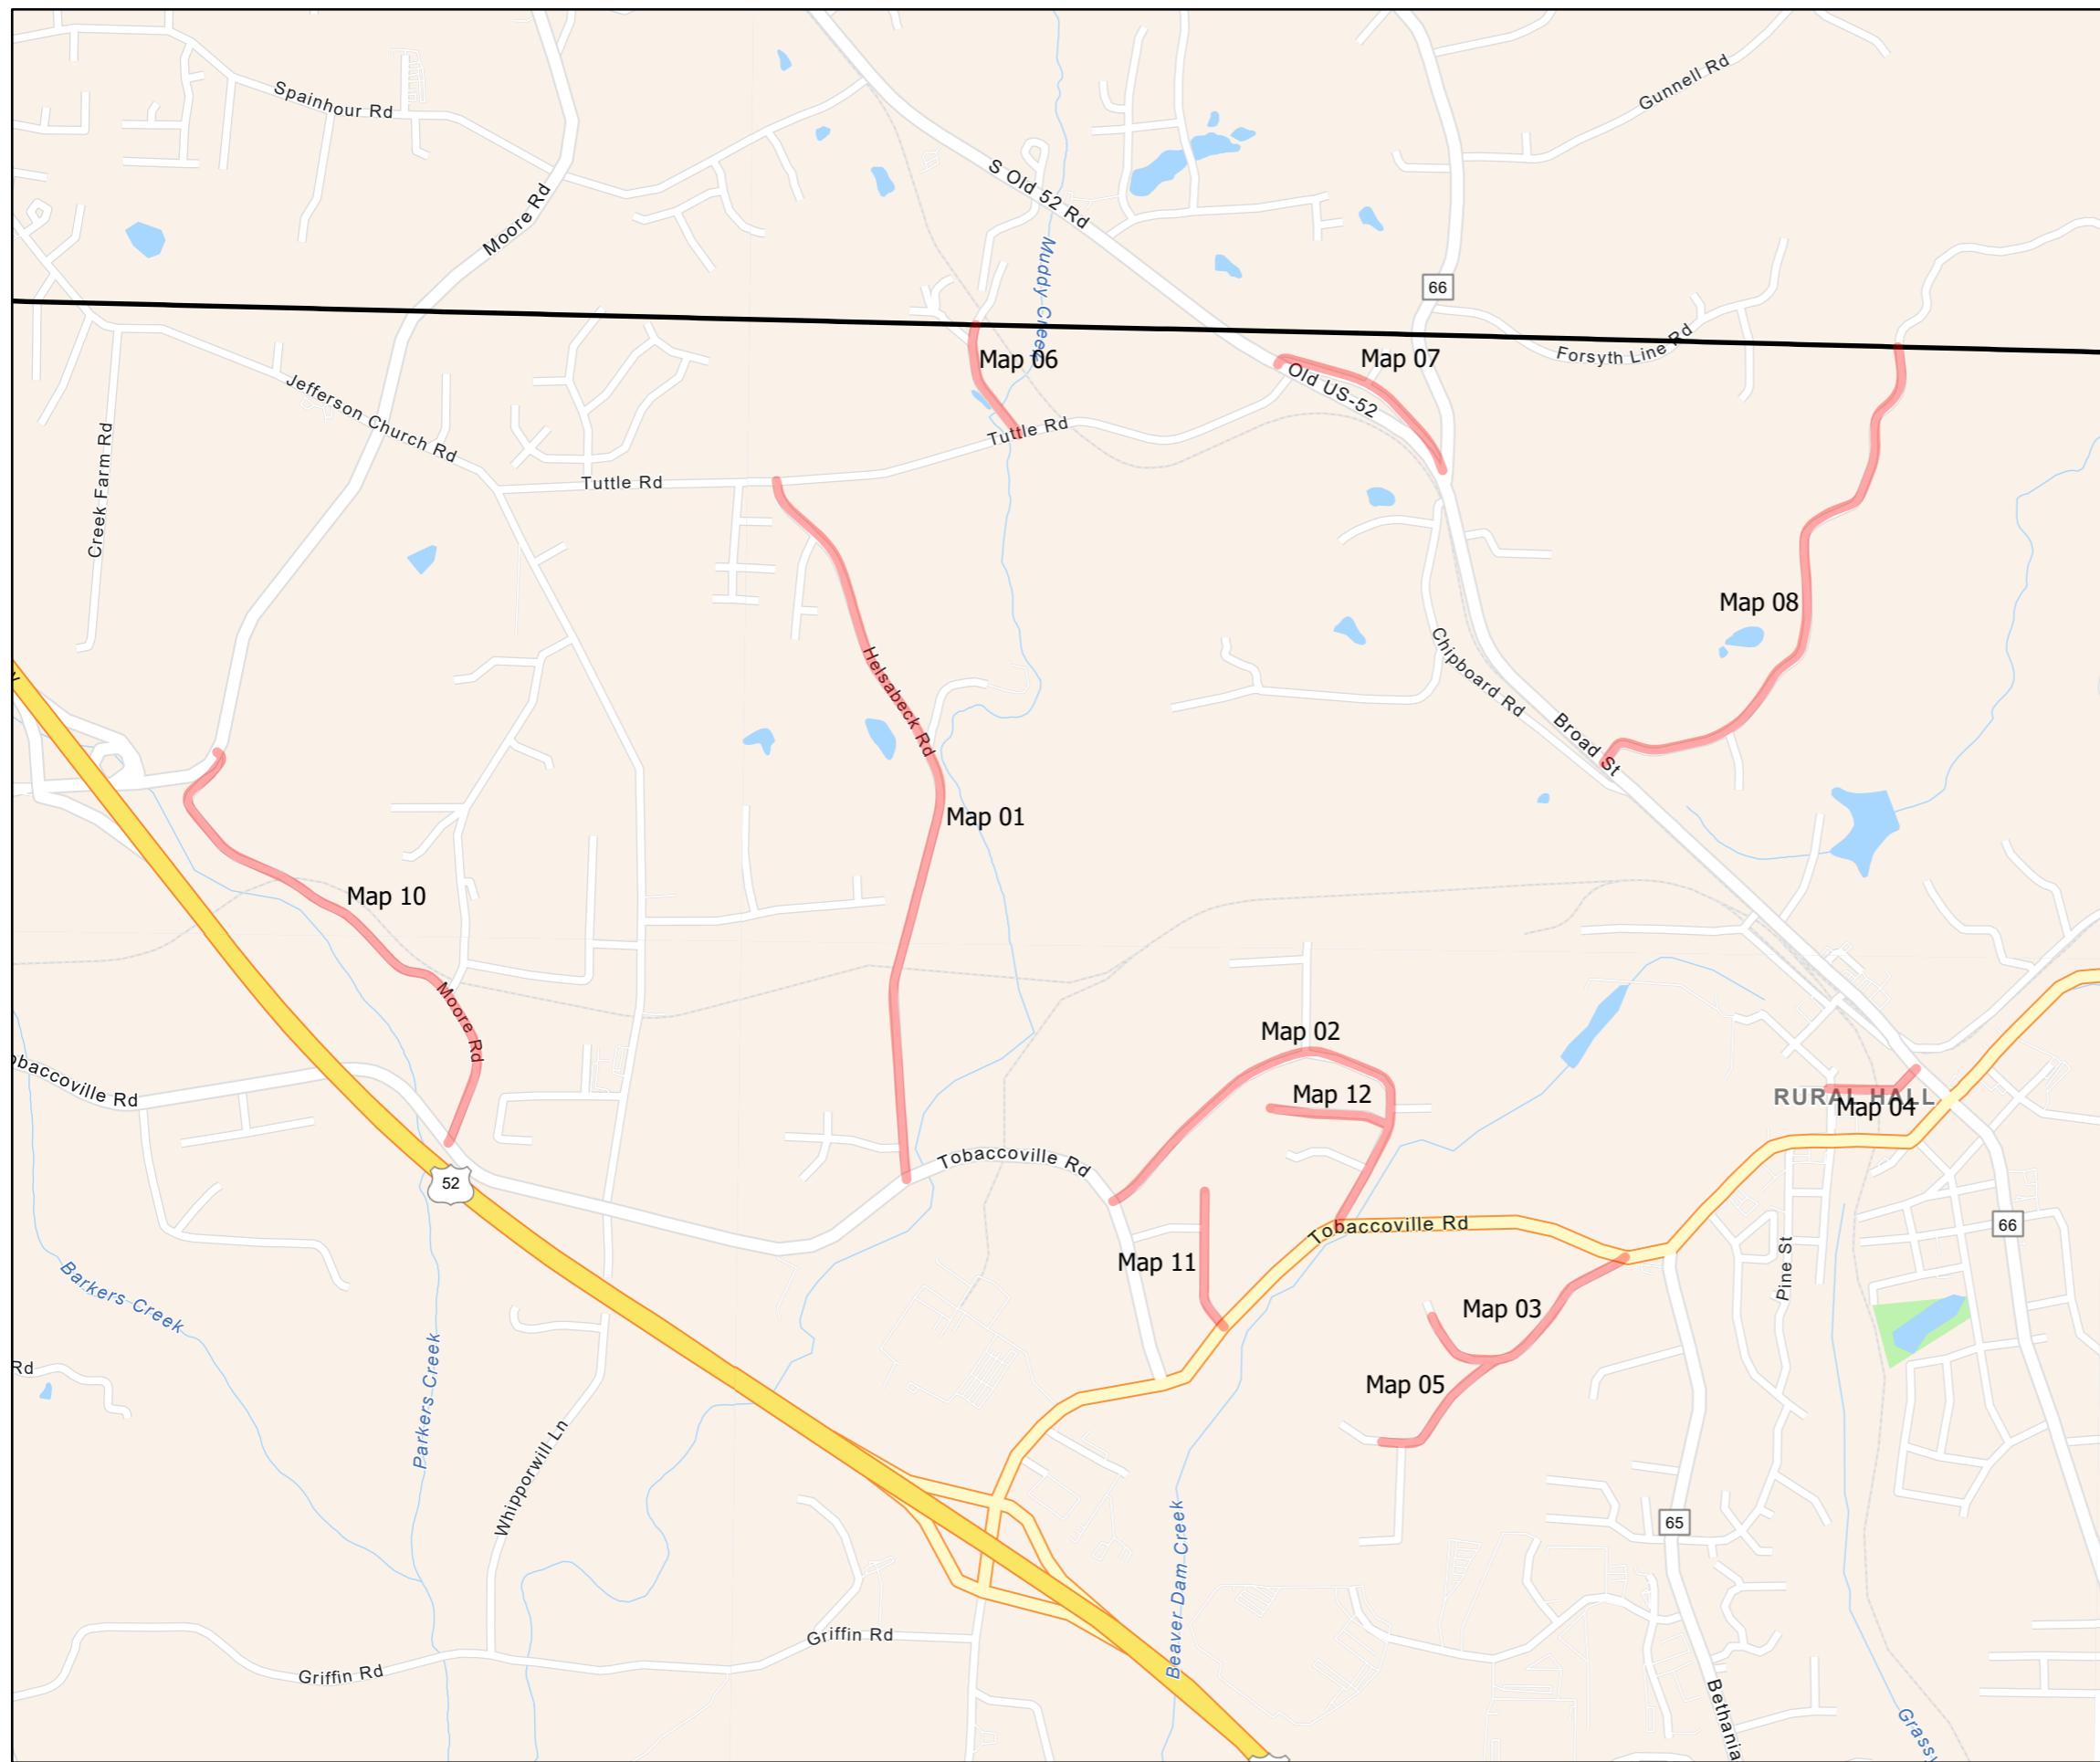

Treatment

— Seal - Double and Fog Seal




FORSYTH COUNTY
NORTH CAROLINA

PROJECT REFERENCE NO.	SHEET NO.
2023CPT.09.13.20342	3

AST Contract Map
Contract DI00305

- Map 9 SR 2132 - Montlieu Ct
- Map 13 SR 4432 - Shelia Ct
- Map 14 SR 4433 - Rock Ledge Ct
- Map 15 SR 4434 - Cedarbranch Trl
- Map 16 SR 4521 - Raven Forset Trail
- Map 17 SR 4565 - Brentwood Park Ln
- Map 18 SR 4566 - Brentwood Park Pl
- Map 19 SR 4587 - Brentwood Park Dr
- Map 20 SR 4588 - Brentwood Park Ct
- Map 21 SR 4426 - Falling Creek Ct / Armindale Ave Ext.

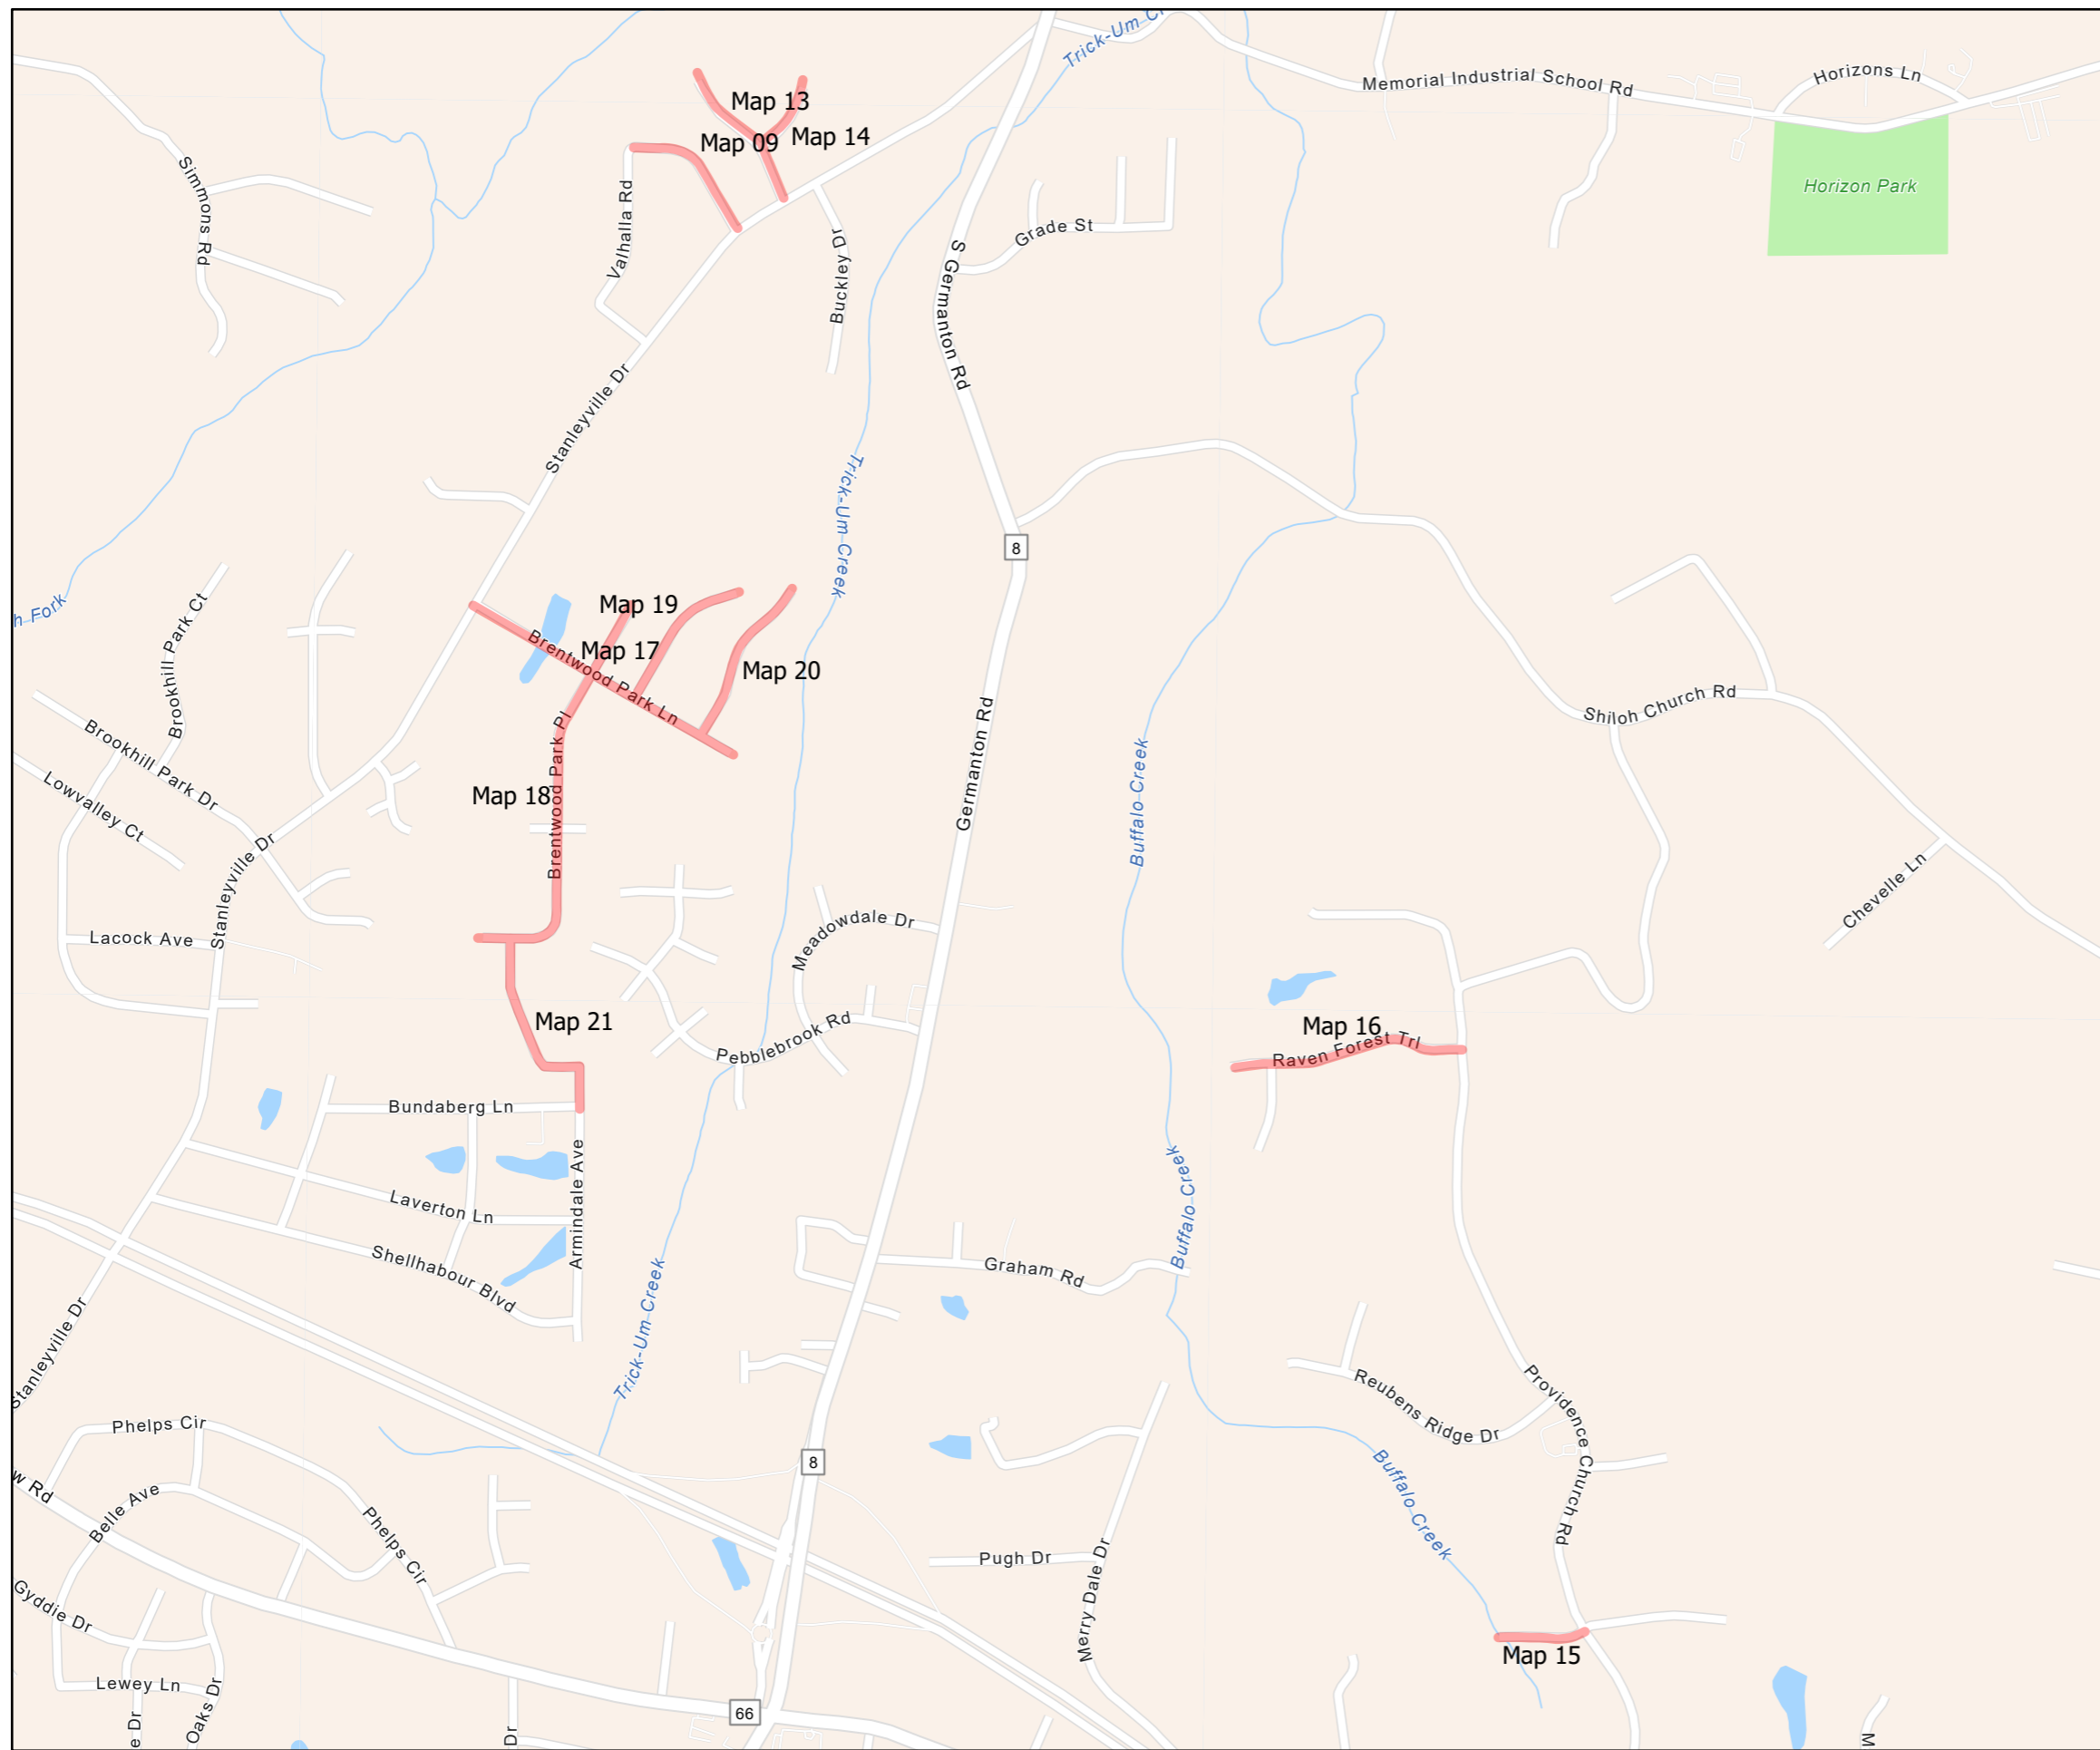

Treatment


— Seal - Double and Fog Seal



FORSYTH COUNTY
NORTH CAROLINA

PROJECT REFERENCE NO.


SHEET NO.

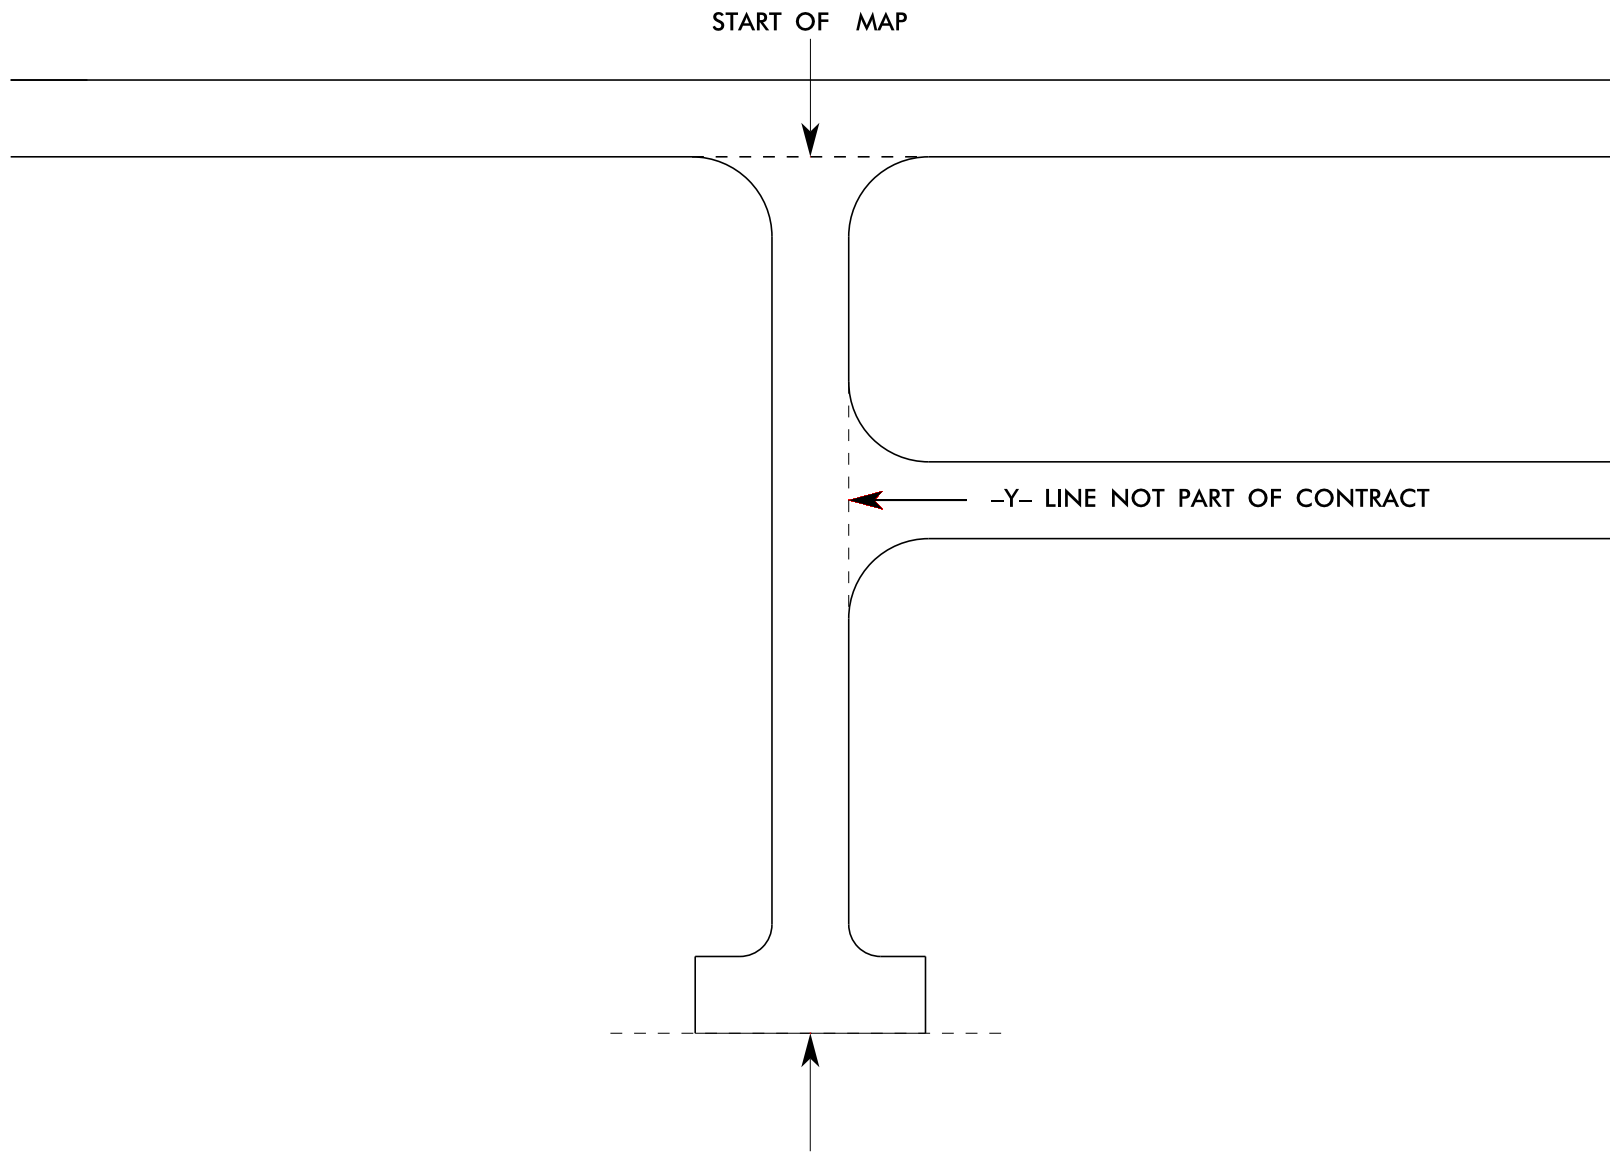

THE PROJECT PLANS DENOTE ALL ROAD TERMINUS AS END OF MAINTENANCE: THIS IS INTENDED TO DESCRIBE ANY TYPE GEOMETRY THAT MAY EXIST, INCLUDING CUL-DE-SAC, T-TURN, L-TURN, TRANSITION TO UNPAVED, TRANSITION TO PRIVATE ROAD, ETC.

Y-LINE TIE IN DETAIL

SIGNING FOR RESURFACING PROJECTS

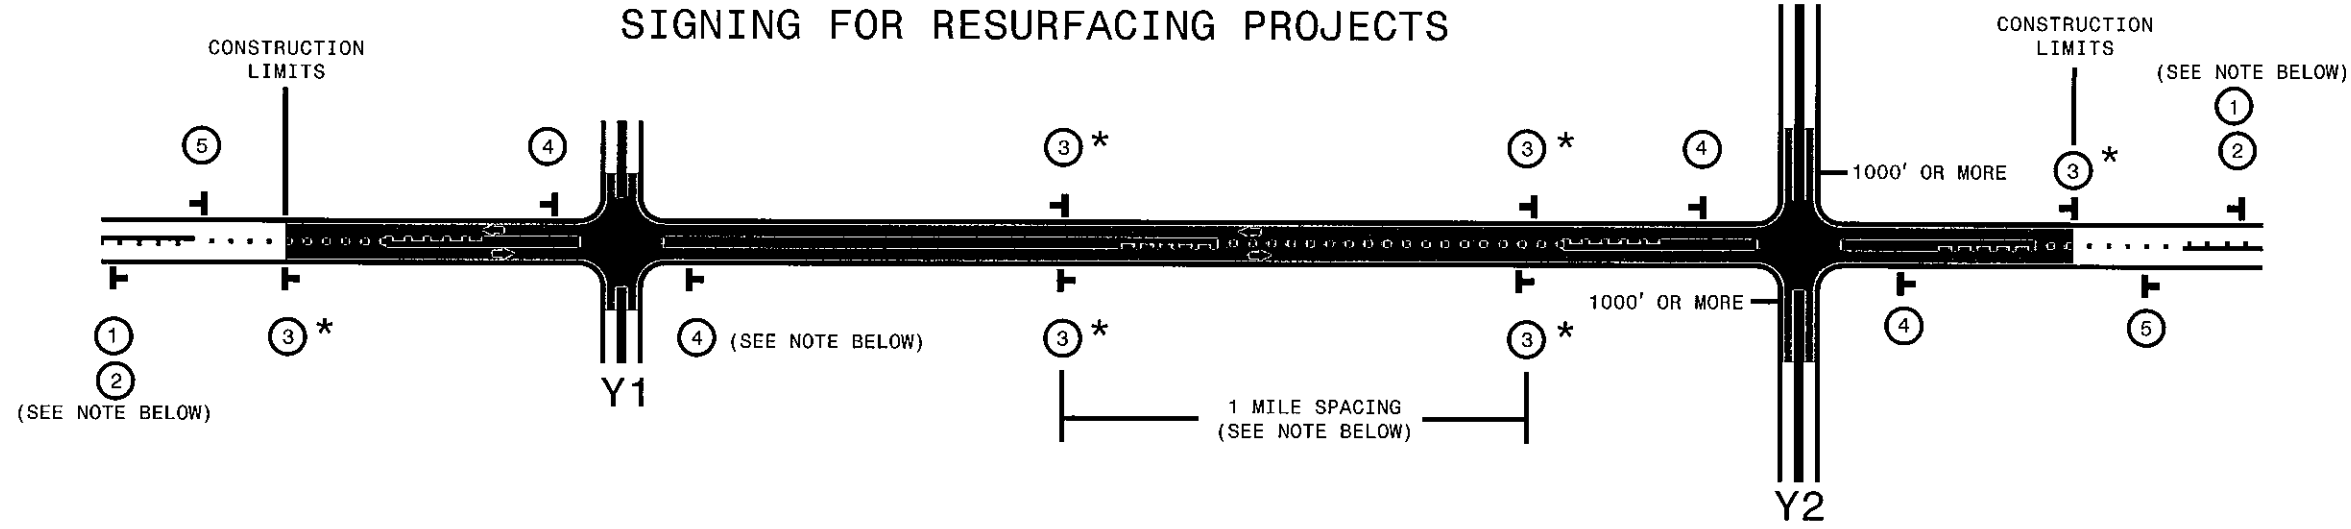

LEGEND	
T	PORTABLE WORK ZONE SIGN (1110.02)
←	DIRECTION OF TRAFFIC FLOW

MAINLINE (-L-) SIGNING

-Y- LINE SIGNING

SIGNING NOTES AND PLACEMENT PER DIRECTION	 	<p>PLACE 1000' PRIOR TO BEGINNING OF CONSTRUCTION LIMITS. ONLY USED ON -Y- LINES IF RESURFACING LIMITS EXTEND 1000' ALONG -Y- LINE.</p> <p>#2 SIGN ONLY USED WHEN RESURFACING LIMITS ARE 2 OR MORE MILES IN LENGTH. ROUND UP TO NEXT WHOLE NUMBER. (NO FRACTIONAL OR DECIMAL NUMBERS)</p>	<p>NO REQUIRED STATIONARY SIGNING FOR THE FOLLOWING -Y- LINE CONDITIONS:</p> <ol style="list-style-type: none"> 1) LESS THAN 1000' OF RESURFACING ALONG -Y- LINE 2) SUBDIVISION ROADS 3) DEAD END ROADS <p>WHEN PAVING/CONSTRUCTION ACTIVITIES PROCEED ACROSS AN UNSIGNED -Y- LINE, ADVANCE WARNING PORTABLE SIGNS SHALL BE USED ALONG THE -Y- LINE AS SHOWN BELOW. REMOVE UPON COMPLETION OF WORK.</p> <div style="display: flex; justify-content: space-around;"> <div style="text-align: center;"> <small>W20-1 48" X 48"</small> </div> <div style="text-align: center;"> <small>W20-7 A 48" X 48"</small> </div> </div> <p>PLACED 500' IN ADVANCE OF FLAGGER. PLACED 250' IN ADVANCE OF FLAGGER.</p>
		<p>PLACE INITIALLY AT THE CONSTRUCTION LIMITS AND SPACE 1 MILE APART THEREAFTER. IF NO -Y- LINES EXIST, PLACE 2ND SET 1/2 MILE FROM THE CONSTRUCTION LIMITS AND THEN SPACE 1 MILE THEREAFTER.</p> <p>STANDARD DRAWING 1110.01 STATIONARY WORK ZONE SIGNS</p>	
		<ul style="list-style-type: none"> - THESE ARE FOR -Y- LINES THAT ARE "THROUGH" ROADWAYS. - DEAD END AND SUBDIVISION ROADS ARE NOT "THROUGH" ROADWAYS. - INSTALL 500' +/- FROM EACH -Y- LINE APPROACH AS SHOWN ABOVE. - FOR MULTIPLE -Y- LINES THAT ARE SEPARATED BY 0.25 MILES OR LESS, TREAT AS A SINGLE UNIT AND INSTALL WITHIN 500' OF EACH APPROACH. - A MAXIMUM OF 2 SIGN SETS PER MILE. DO NOT INSTALL WHEN -Y- LINES ARE WITHIN 0.5 MILES FROM "END ROAD WORK" SIGN. 	
		<p>PLACE 500' FOLLOWING THE END OF CONSTRUCTION LIMITS OR AS SHOWN WHEN WORK ENDS AT A 3-WAY TEE INTERSECTION. (OPTIONAL)</p>	

* SIGNING FOR ASPHALT SURFACE3 TREATMENTS (ONLY)

SUBSTITUTE LOW/SOFT SHOULDER SIGNS BY ALTERNATING THE FOLLOWING TWO SIGNS: STARTING WITH "UNMARKED PAVEMENT AHEAD" (SP 06026) FOLLOWED BY "LOOSE GRAVEL" (W8-7)

STANDARD DRAWING 1110.01 STATIONARY WORK ZONE SIGNS



RESURFACING ADVANCE WARNING SIGNS FOR RURAL AND SUBURBAN 2 LANE ROADWAYS

\$\$\$\$\$SYTIME\$\$\$\$\$
 \$\$\$SDCN\$\$\$\$\$
 \$\$\$USERNAME\$\$\$\$\$