

Map Number	Sheet	Route	Route Common Name	County	GISRoute	Begin MP	To MP	From Description	From Name	To Description	To Name	Length	Width	Treatment	Map SY	Gal Seal	Markings	
																	Present	RR Xing
1	2	SR 1458	Davbow Dr	034-Forsyth	40001458	0.00	0.28	SR 1456	Warner Rd	SR 1459	Ellen Av	0.28	20.00	Double and Fog (#78 Stone Only)	3,274	1,800	No	No
2	2	SR 1459	Ellen Av	034-Forsyth	40001459	0.00	0.38	NC 67	Reynolda Rd	EOM	EOM	0.38	20.00	Double and Fog (#78 Stone Only)	4,423	2,433	No	No
3	2	SR 1460	Seward Cr	034-Forsyth	40001460	0.00	0.60	NC 67	Reynolda Rd	NC 67	Reynolda Rd	0.60	24.00	Double and Fog (#78 Stone Only)	8,378	4,608	Yes	No
4	2	SR 1461	Lone Oak Rd	034-Forsyth	40001461	0.00	0.14	SR 1460	Seward Cr	EOM	EOM	0.14	20.00	Double and Fog (#78 Stone Only)	1,631	897	No	No
5	2	SR 1462	Paramount Rd	034-Forsyth	40001462	0.00	0.20	SR 1463	Seward Rd	EOM	EOM	0.20	18.00	Double and Fog (#78 Stone Only)	2,112	1,162	No	No
6	2	SR 1464	Montford Rd	034-Forsyth	40001464	0.00	0.71	NC 67	Reynolda Rd	EOM	EOM	0.71	18.00	Double and Fog (#78 Stone Only)	7,487	4,118	No	No
7	2	SR 1492	Hauser Dr	034-Forsyth	40001492	0.00	0.37	NC 67	Reynolda Rd	EOM	EOM	0.37	20.00	Double and Fog (#78 Stone Only)	4,341	2,388	No	No
8	2	SR 1493	Katie Ct	034-Forsyth	40001493	0.00	0.06	SR 1458	Davbow Dr	EOM	EOM	0.06	18.00	Double and Fog (#78 Stone Only)	634	348	No	No
9	2	SR 1521	Jane Av	034-Forsyth	40001521	0.00	0.10	SR 1459	Ellen Av	EOM	EOM	0.10	20.00	Double and Fog (#78 Stone Only)	1,209	665	No	No
10	2	SR 1540	Gretchen Av	034-Forsyth	40001540	0.00	0.25	SR 1456	Warner Rd	SR 1459	Ellen Av	0.25	20.00	Double and Fog (#78 Stone Only)	2,922	1,607	No	No
11	3	SR 1769	Meredith Rd	034-Forsyth	40001769	0.00	0.15	SR 1611	Doral Dr	SR 1820	Enfield Rd	0.15	20.00	Double and Fog (#78 Stone Only)	1,725	949	No	No
12	3	SR 1819	Amelia Rd	034-Forsyth	40001819	0.00	0.13	SR 1611	Doral Dr	SR 1820	Enfield Rd	0.13	20.00	Double and Fog (#78 Stone Only)	1,478	813	No	No
13	3	SR 1820	Enfield Rd	034-Forsyth	40001820	0.00	0.20	SR 1819	Amelia Rd	SR 3998	Stoneman Pl	0.20	20.00	Double and Fog (#78 Stone Only)	2,394	1,316	No	No
14	2	SR 1843	Carillon Dr	034-Forsyth	40001843	0.00	0.46	NC 67	Reynolda Rd	EOM	EOM	0.46	20.00	Double and Fog (#78 Stone Only)	5,374	2,956	No	No
15	2	SR 1844	Woodridge Ln	034-Forsyth	40001844	0.00	0.23	SR 1843	Carillon Dr	ST 1845	ST 1845	0.23	20.00	Double and Fog (#78 Stone Only)	2,699	1,484	No	No
16	2	SR 1845	Palisade Dr	034-Forsyth	40001845	0.00	0.24	SR 1844	Woodridge Ln	EOM	EOM	0.24	20.00	Double and Fog (#78 Stone Only)	2,816	1,549	No	No
17	4	SR 1885	Cotswold Rd	034-Forsyth	40001885	0.00	0.27	SR 1455	Balsom Rd	SR 1886	Cotswold Rd	0.27	20.00	Double and Fog (#78 Stone Only)	3,121	1,717	No	No
18	4	SR 1886	Cotswold Rd	034-Forsyth	40001886	0.00	0.30	SR 1885	Cotswold Rd	EOM	EOM	0.30	20.00	Double and Fog (#78 Stone Only)	3,567	1,962	No	No
19	4	SR 1887	Wenlok Ln	034-Forsyth	40001887	0.00	0.12	SR 1886	Cotswold Rd	EOM	EOM	0.12	20.00	Double and Fog (#78 Stone Only)	1,408	774	No	No
20	2	SR 3211	Olin Rd	034-Forsyth	40003211	0.00	0.32	SR 1464	Montford Rd	EOM	EOM	0.32	18.00	Double and Fog (#78 Stone Only)	3,400	1,870	No	No
21	2	SR 3279	Aladdin Rd	034-Forsyth	40003279	0.00	0.17	SR 1463	Seward Rd	EOM	EOM	0.17	20.00	Double and Fog (#78 Stone Only)	1,971	1,084	No	No
22	2	SR 3322	Oak Park Dr	034-Forsyth	40003322	0.00	0.18	NC 67	Reynolda Rd	EOM	EOM	0.18	20.00	Double and Fog (#78 Stone Only)	2,065	1,136	No	No
23	2	SR 3323	Oak Park Ct	034-Forsyth	40003323	0.00	0.18	SR 3322	Oak Park Dr	EOM	EOM	0.18	20.00	Double and Fog (#78 Stone Only)	2,159	1,187	No	No
24	2	SR 3332	Oak Park Cr	034-Forsyth	40003332	0.00	0.17	SR 3323	Oak Park Ct	EOM	EOM	0.17	20.00	Double and Fog (#78 Stone Only)	1,936	1,065	No	No
25	2	SR 3923	Turner Rd	034-Forsyth	40003923	0.00	0.08	NC 67	Reynolda Rd	SR 1620	Bowens Rd	0.08	20.00	Double and Fog (#78 Stone Only)	950	523	No	No
26	2	SR 3930	Faylyn Dr	034-Forsyth	40003930	0.00	0.15	NC 67	Reynolda Rd	EOM	EOM	0.15	20.00	Double and Fog (#78 Stone Only)	1,772	974	No	No
27	2	SR 3953	Foxhound Dr	034-Forsyth	40003953	0.00	0.12	SR 1843	Carillon Dr	EOM	EOM	0.12	20.00	Double and Fog (#78 Stone Only)	1,408	774	No	No
28	2	SR 3954	Whippers-In Tl	034-Forsyth	40003954	0.00	0.16	SR 3953	Foxhound Dr	EOM	EOM	0.16	20.00	Double and Fog (#78 Stone Only)	1,830	1,007	No	No
29	3	SR 3966	Westerly Dr	034-Forsyth	40003966	0.00	0.18	SR 4002	Bethania-Rural Hall Rd	EOM	EOM	0.18	20	Double and Fog (#78 Stone Only)	2,112	1,162	No	No
30	2	SR 3989	Hunting Meet Ct	034-Forsyth	40003989	0.00	0.06	SR 3954	Whippers-In Tl	EOM	EOM	0.056	20	Double and Fog (#78 Stone Only)	657	361	No	No
31	3	SR 3998	Stoneman Pl	034-Forsyth	40003998	0.00	0.15	SR 1820	Enfield Rd	EOM	EOM	0.145	20	Double and Fog (#78 Stone Only)	1,701	936	No	No
32	2	SR 4012	Wanda Vista Ln	034-Forsyth	40004012	0.00	0.11	SR 3930	Faylyn Dr	EOM	EOM	0.105	18	Double and Fog (#78 Stone Only)	1,109	610	No	No

Maps with Pavement Markings	
1	Maps
0.60	with Markings
Maps with R/R Crossings	
0	Maps


Liquid AC	Rate	Total	
Double and Fog (#14 Top Stone)	0.50	-	Gal.
Double and Fog (#78 Stone Only)	0.55	46,234	Gal.
Mat, Double Seal #78 w/ Fog	0.90	-	Gal.

Totals		
Total Map Length	7.19	mi.
Fog Seal Only	-	SY
Double and Fog (#14 Top Stone)	-	SY
Double and Fog (#78 Stone Only)	84,062	SY
Mat, Double Seal #78 w/ Fog	-	SY


PROJECT REFERENCE NO.	SHEET NO.
2026CPT.09.13.20342.3	1

AST Contract Map
Contract DI00376

- Sheet 1 - Countywide Map
- Sheet 2 - Maps 1-10, 14-16, 20-28, 30, 32
- Sheet 3 - Maps 11, 12, 13, 29, 31
- Sheet 4 - Maps 17, 18, 19

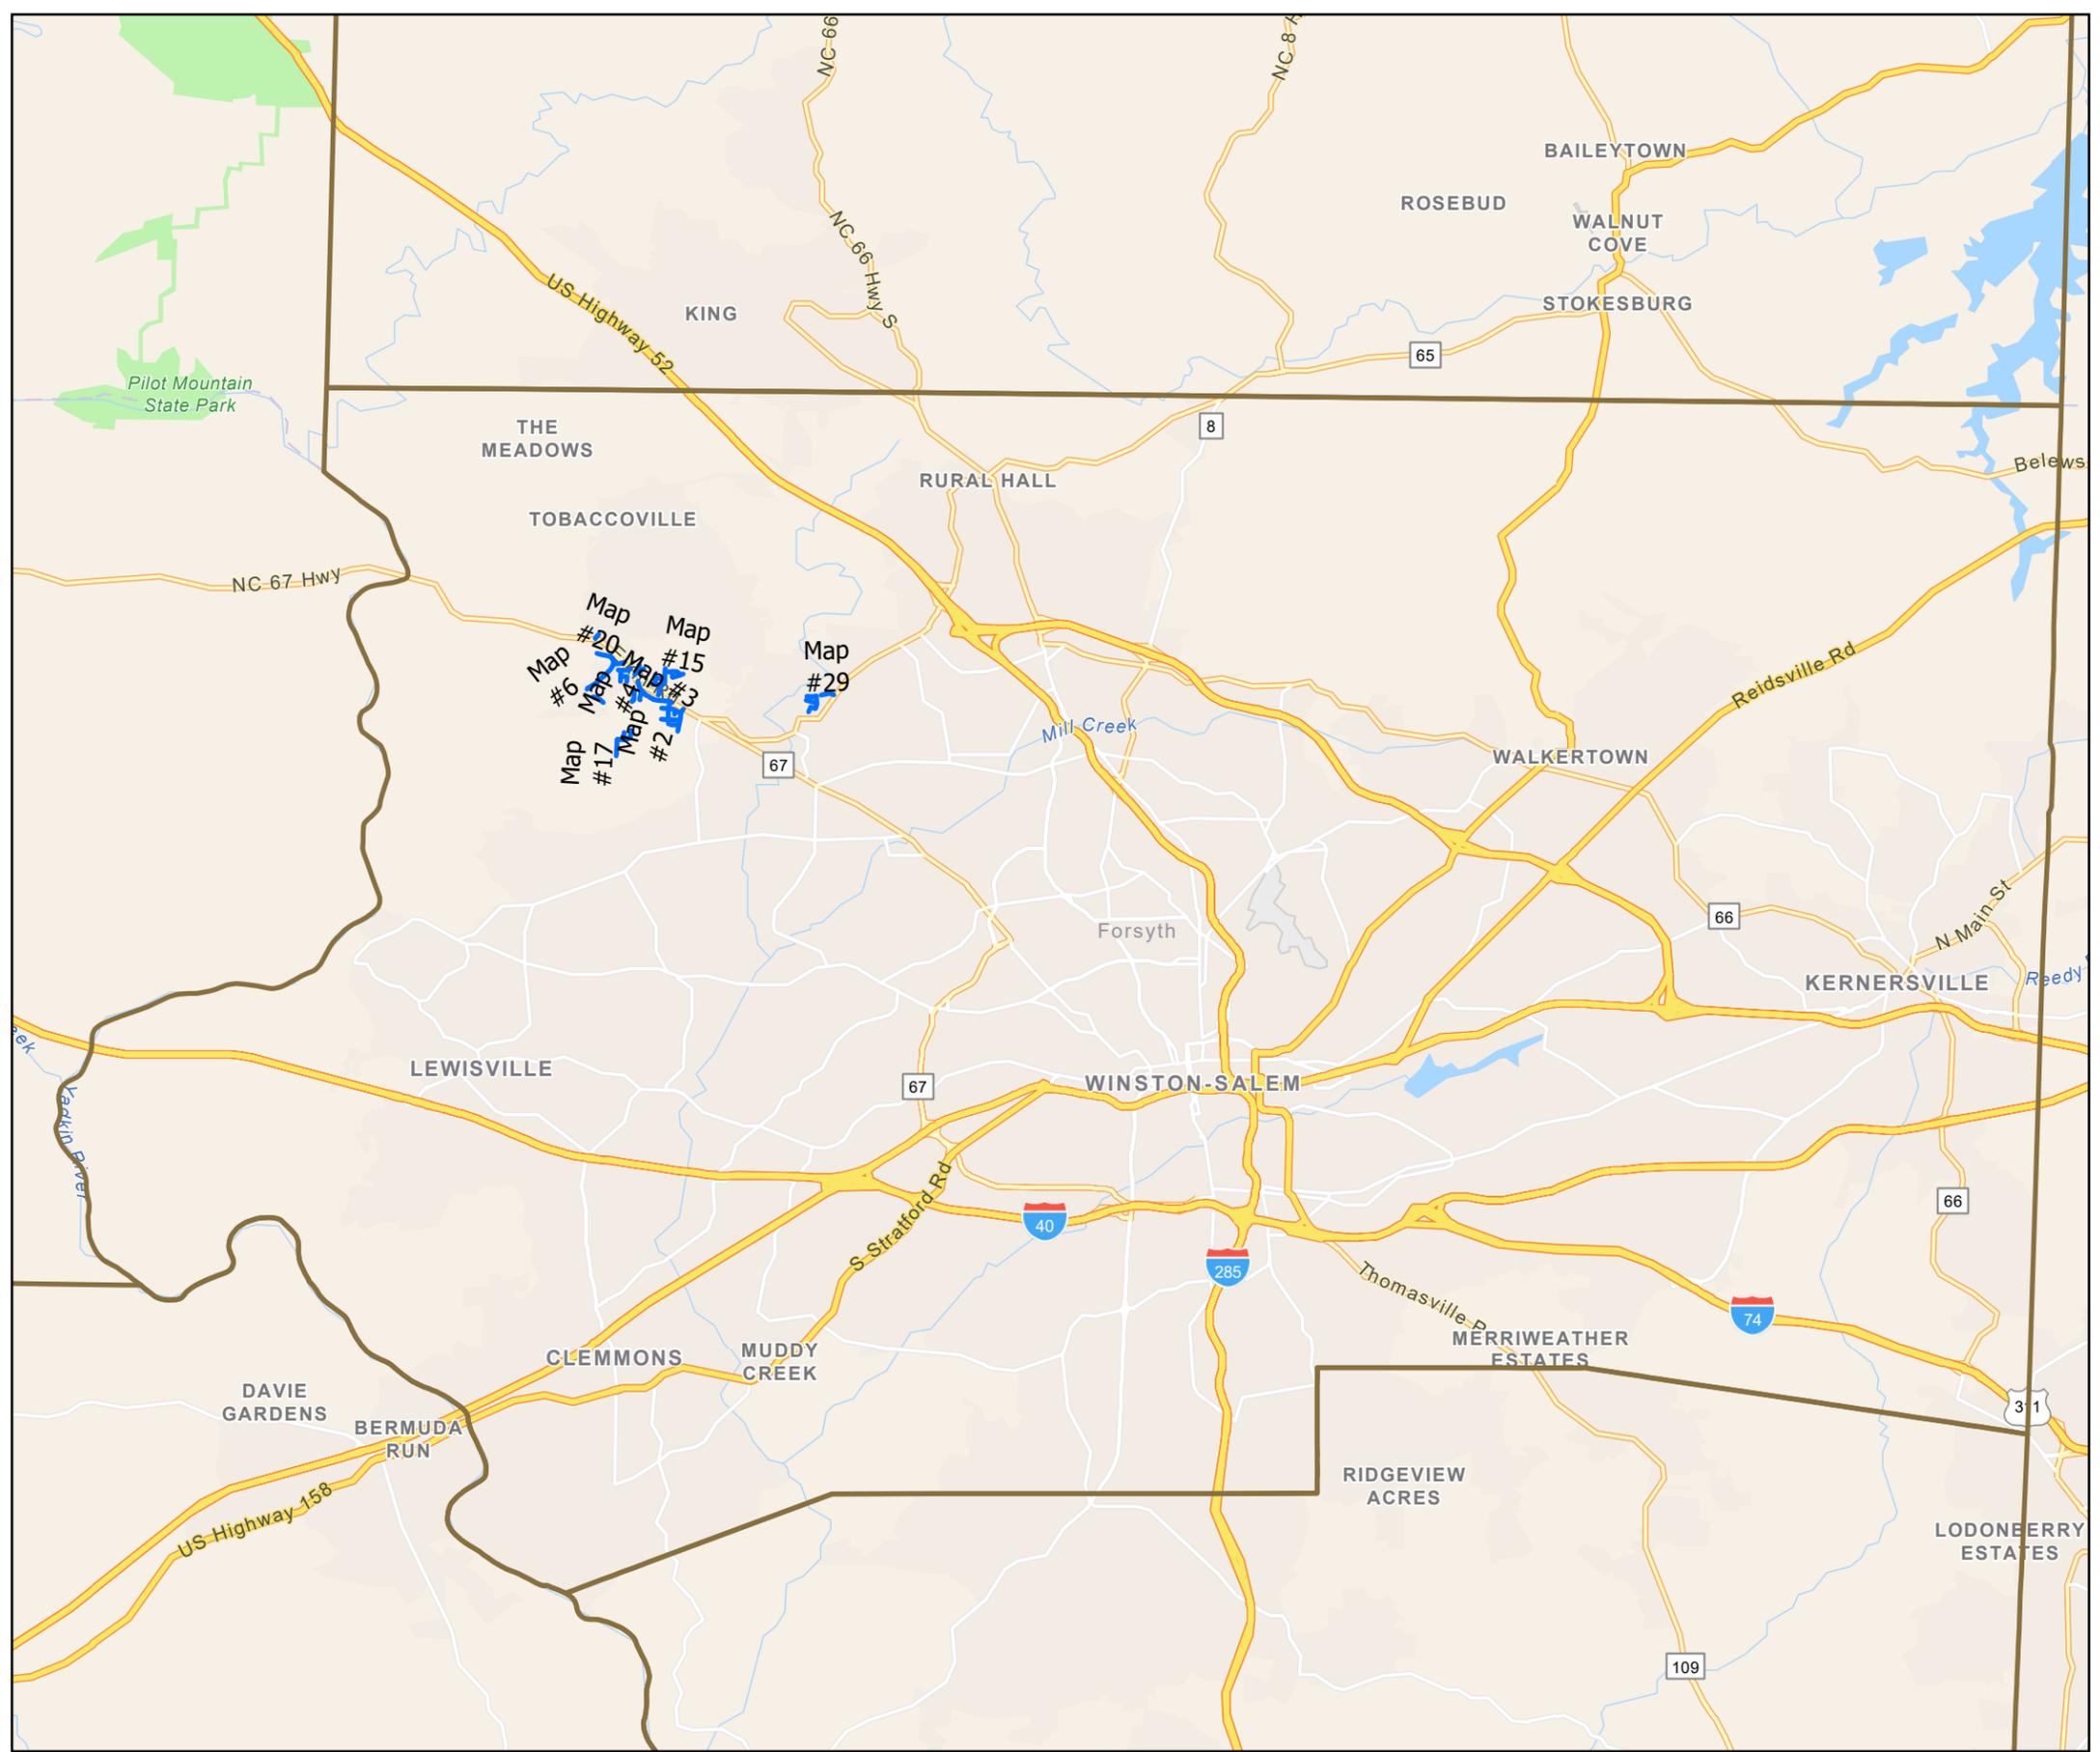

Forsyth
NCDOT
— Double and Fog(#78 Stone Only)

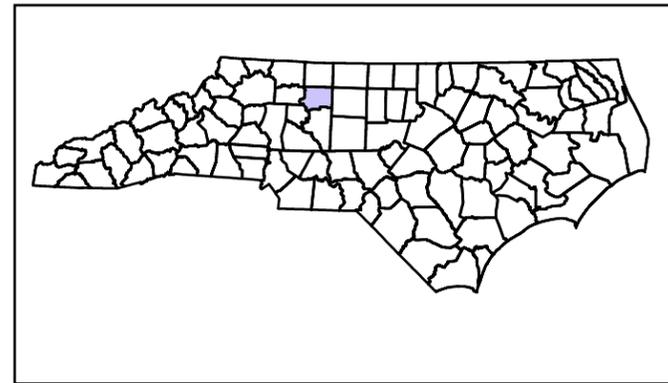


FORSYTH COUNTY
NORTH CAROLINA

PROJECT REFERENCE NO.	SHEET NO.
2026CPT.09.13.20342.3	2


AST Contract Map
Contract DI00376

- Map 1 - SR 1458 Davbow Dr
- Map 2 - SR 1459 Ellen Av
- Map 3 - SR 1460 Seward Cr
- Map 4 - SR 1461 Lone Oak Rd
- Map 5 - SR 1462 Paramount Rd
- Map 6 - SR 1464 Montford Rd
- Map 7 - SR 1492 Hauser Dr
- Map 8 - SR 1493 Katie Ct
- Map 9 - SR 1521 Jane Av
- Map 10 - SR 1540 Gretchen Av
- Map 14 - SR 1843 Carillon Dr
- Map 15 - SR 1844 Woodridge Ln
- Map 16 - SR 1845 Palisade Dr
- Map 20 - SR 3211 Olin Rd
- Map 21 - SR 3279 Aladdin Rd
- Map 22 - SR 3322 Oak Park Dr
- Map 23 - SR 3323 Oak Park Ct
- Map 24 - SR 3332 Oak Park Cr
- Map 25 - SR 3923 Turner Rd
- Map 26 - SR 3930 Faylyn Dr
- Map 27 - SR 3953 Foxhound Dr
- Map 28 - SR 3954 Whippers-In Tl
- Map 30 - SR 3989 Hunting Meet Ct
- Map 32 - SR 4012 Wanda Vista Ln

Forsyth
NCDOT
— Double and Fog(#78 Stone Only)

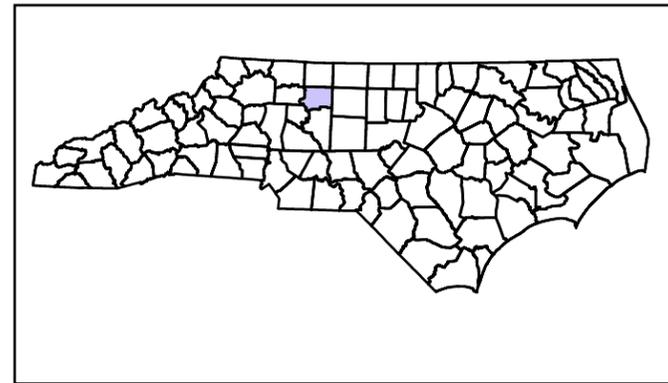


FORSYTH COUNTY
NORTH CAROLINA

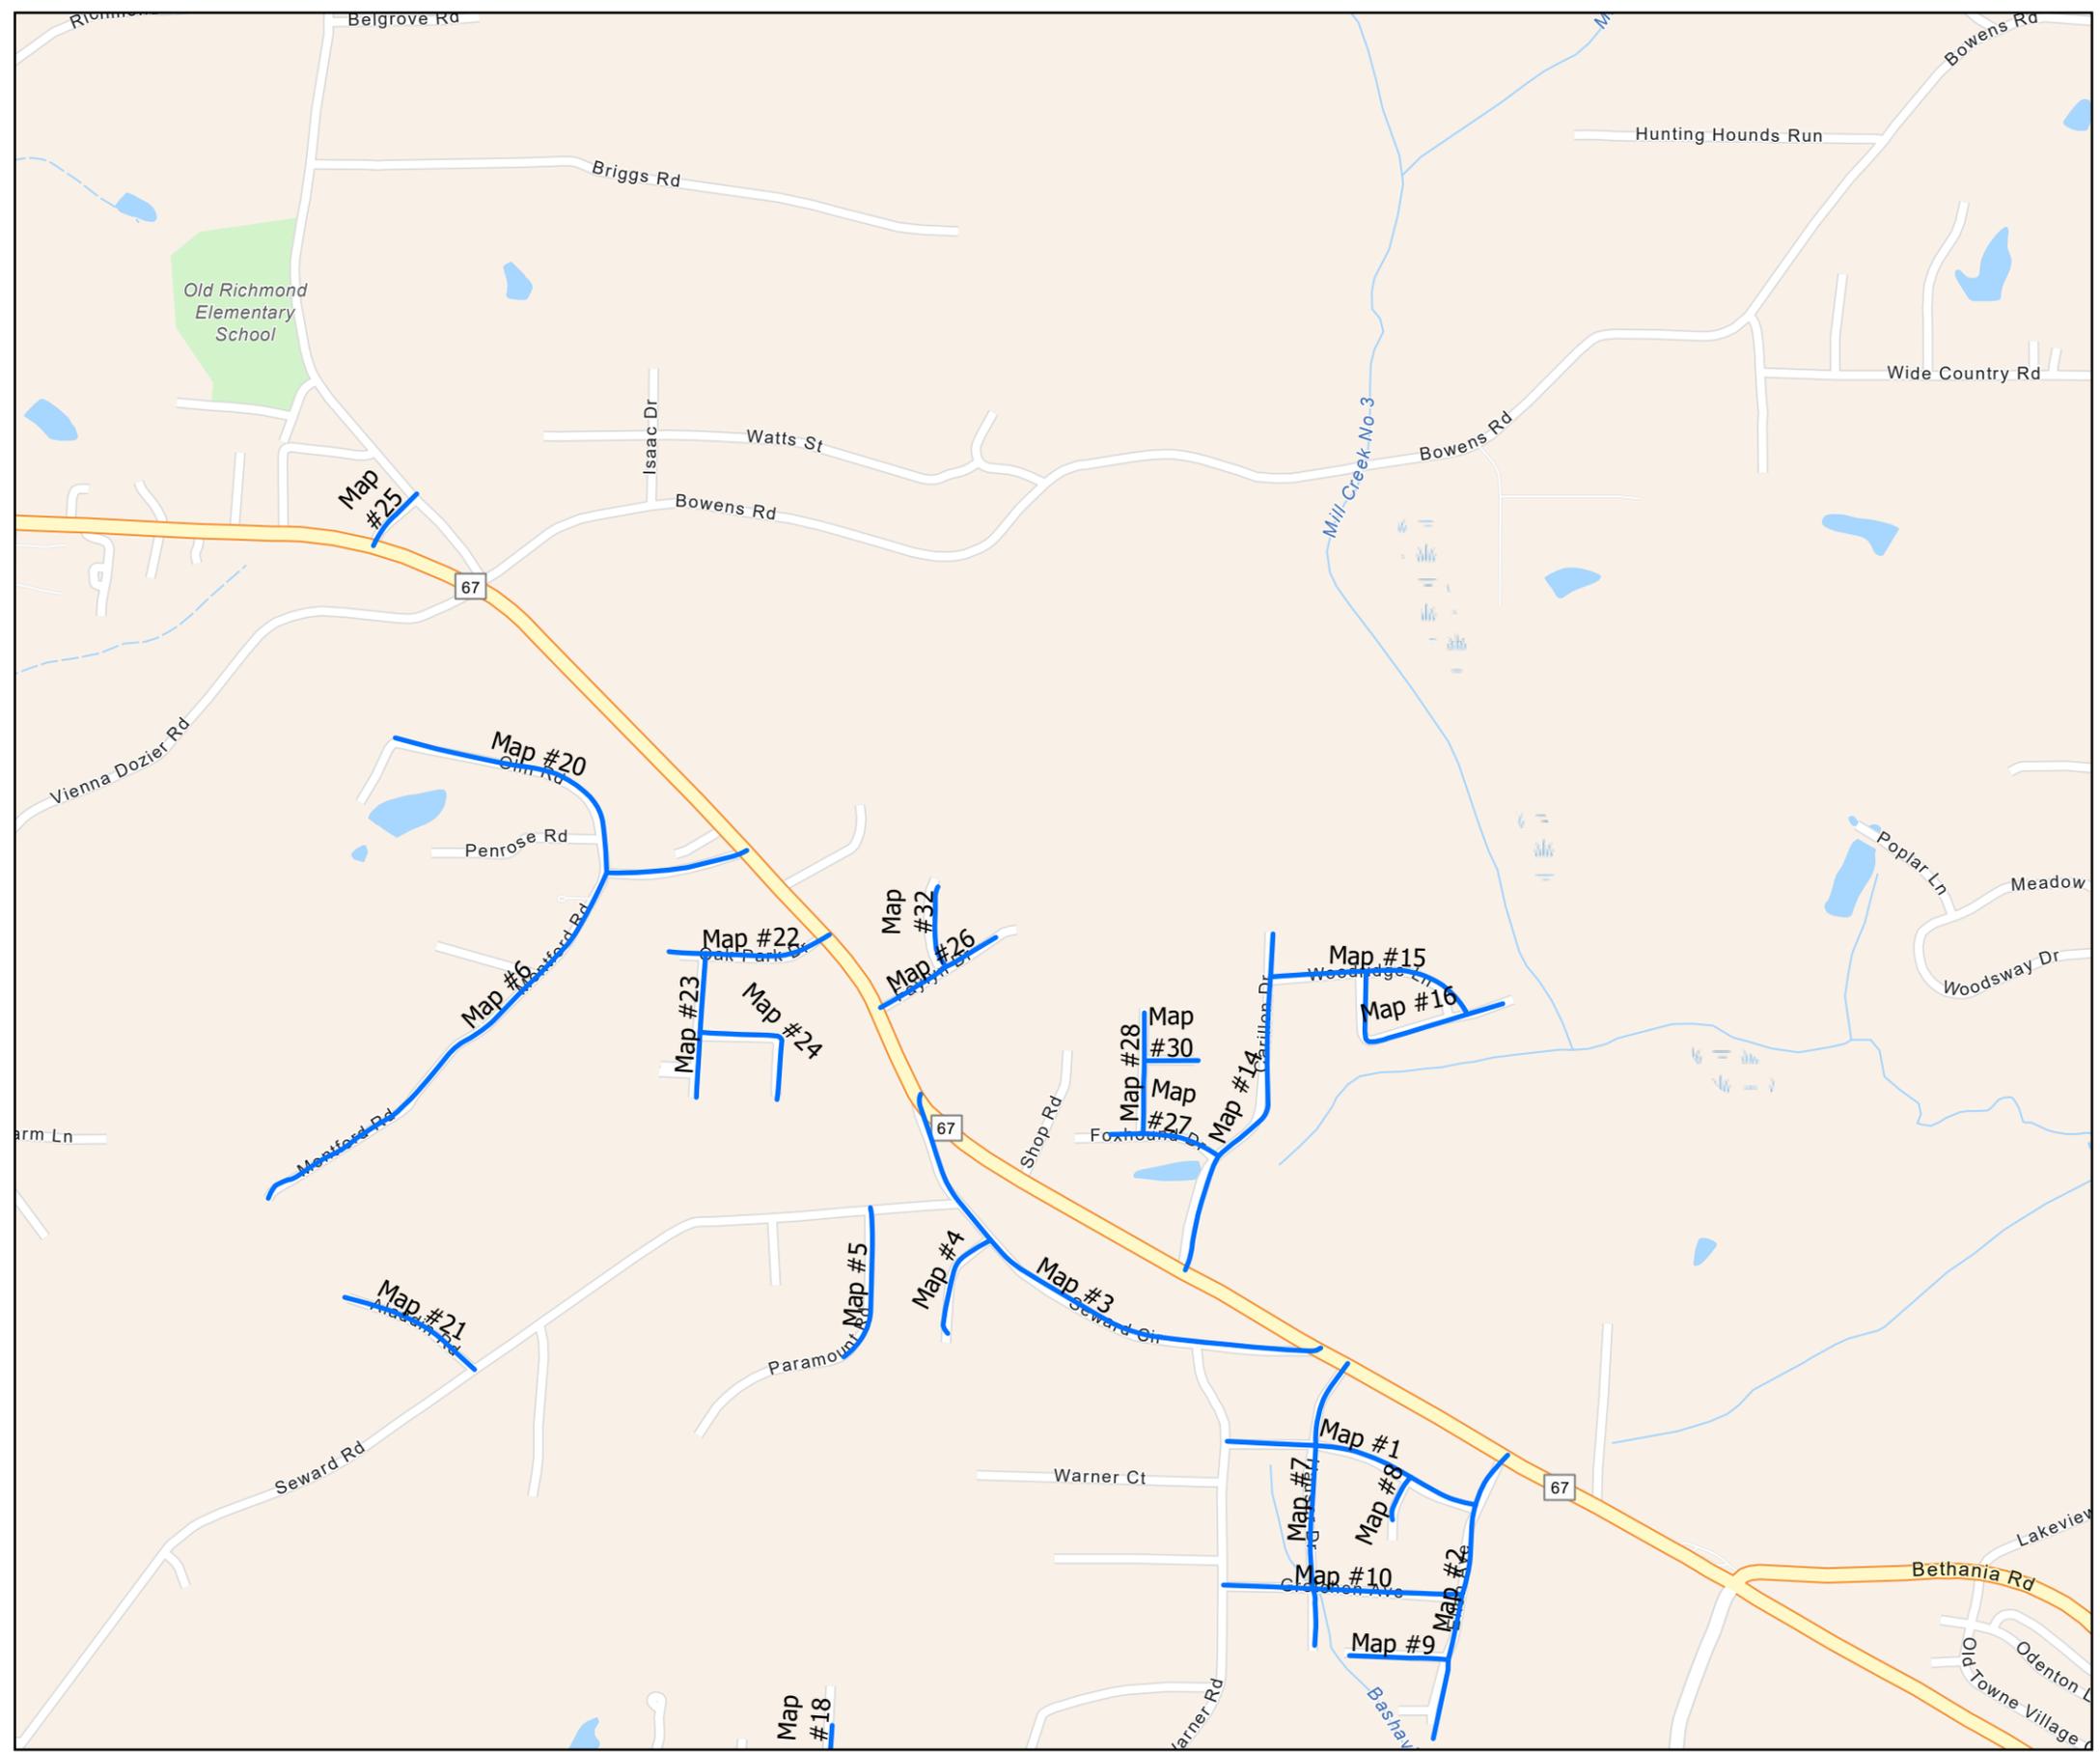


PROJECT REFERENCE NO.	SHEET NO.
2026CPT.09.13.20342.3	3

AST Contract Map
 Contract DI00376

- Map 11 - SR 1769 Meredith Rd
- Map 12 - SR 1819 Amelia Rd
- Map 13 - SR 1820 Enfield Rd
- Map 29 - SR 3966 Westerly Dr
- Map 31 - SR 3998 Stoneman Pl

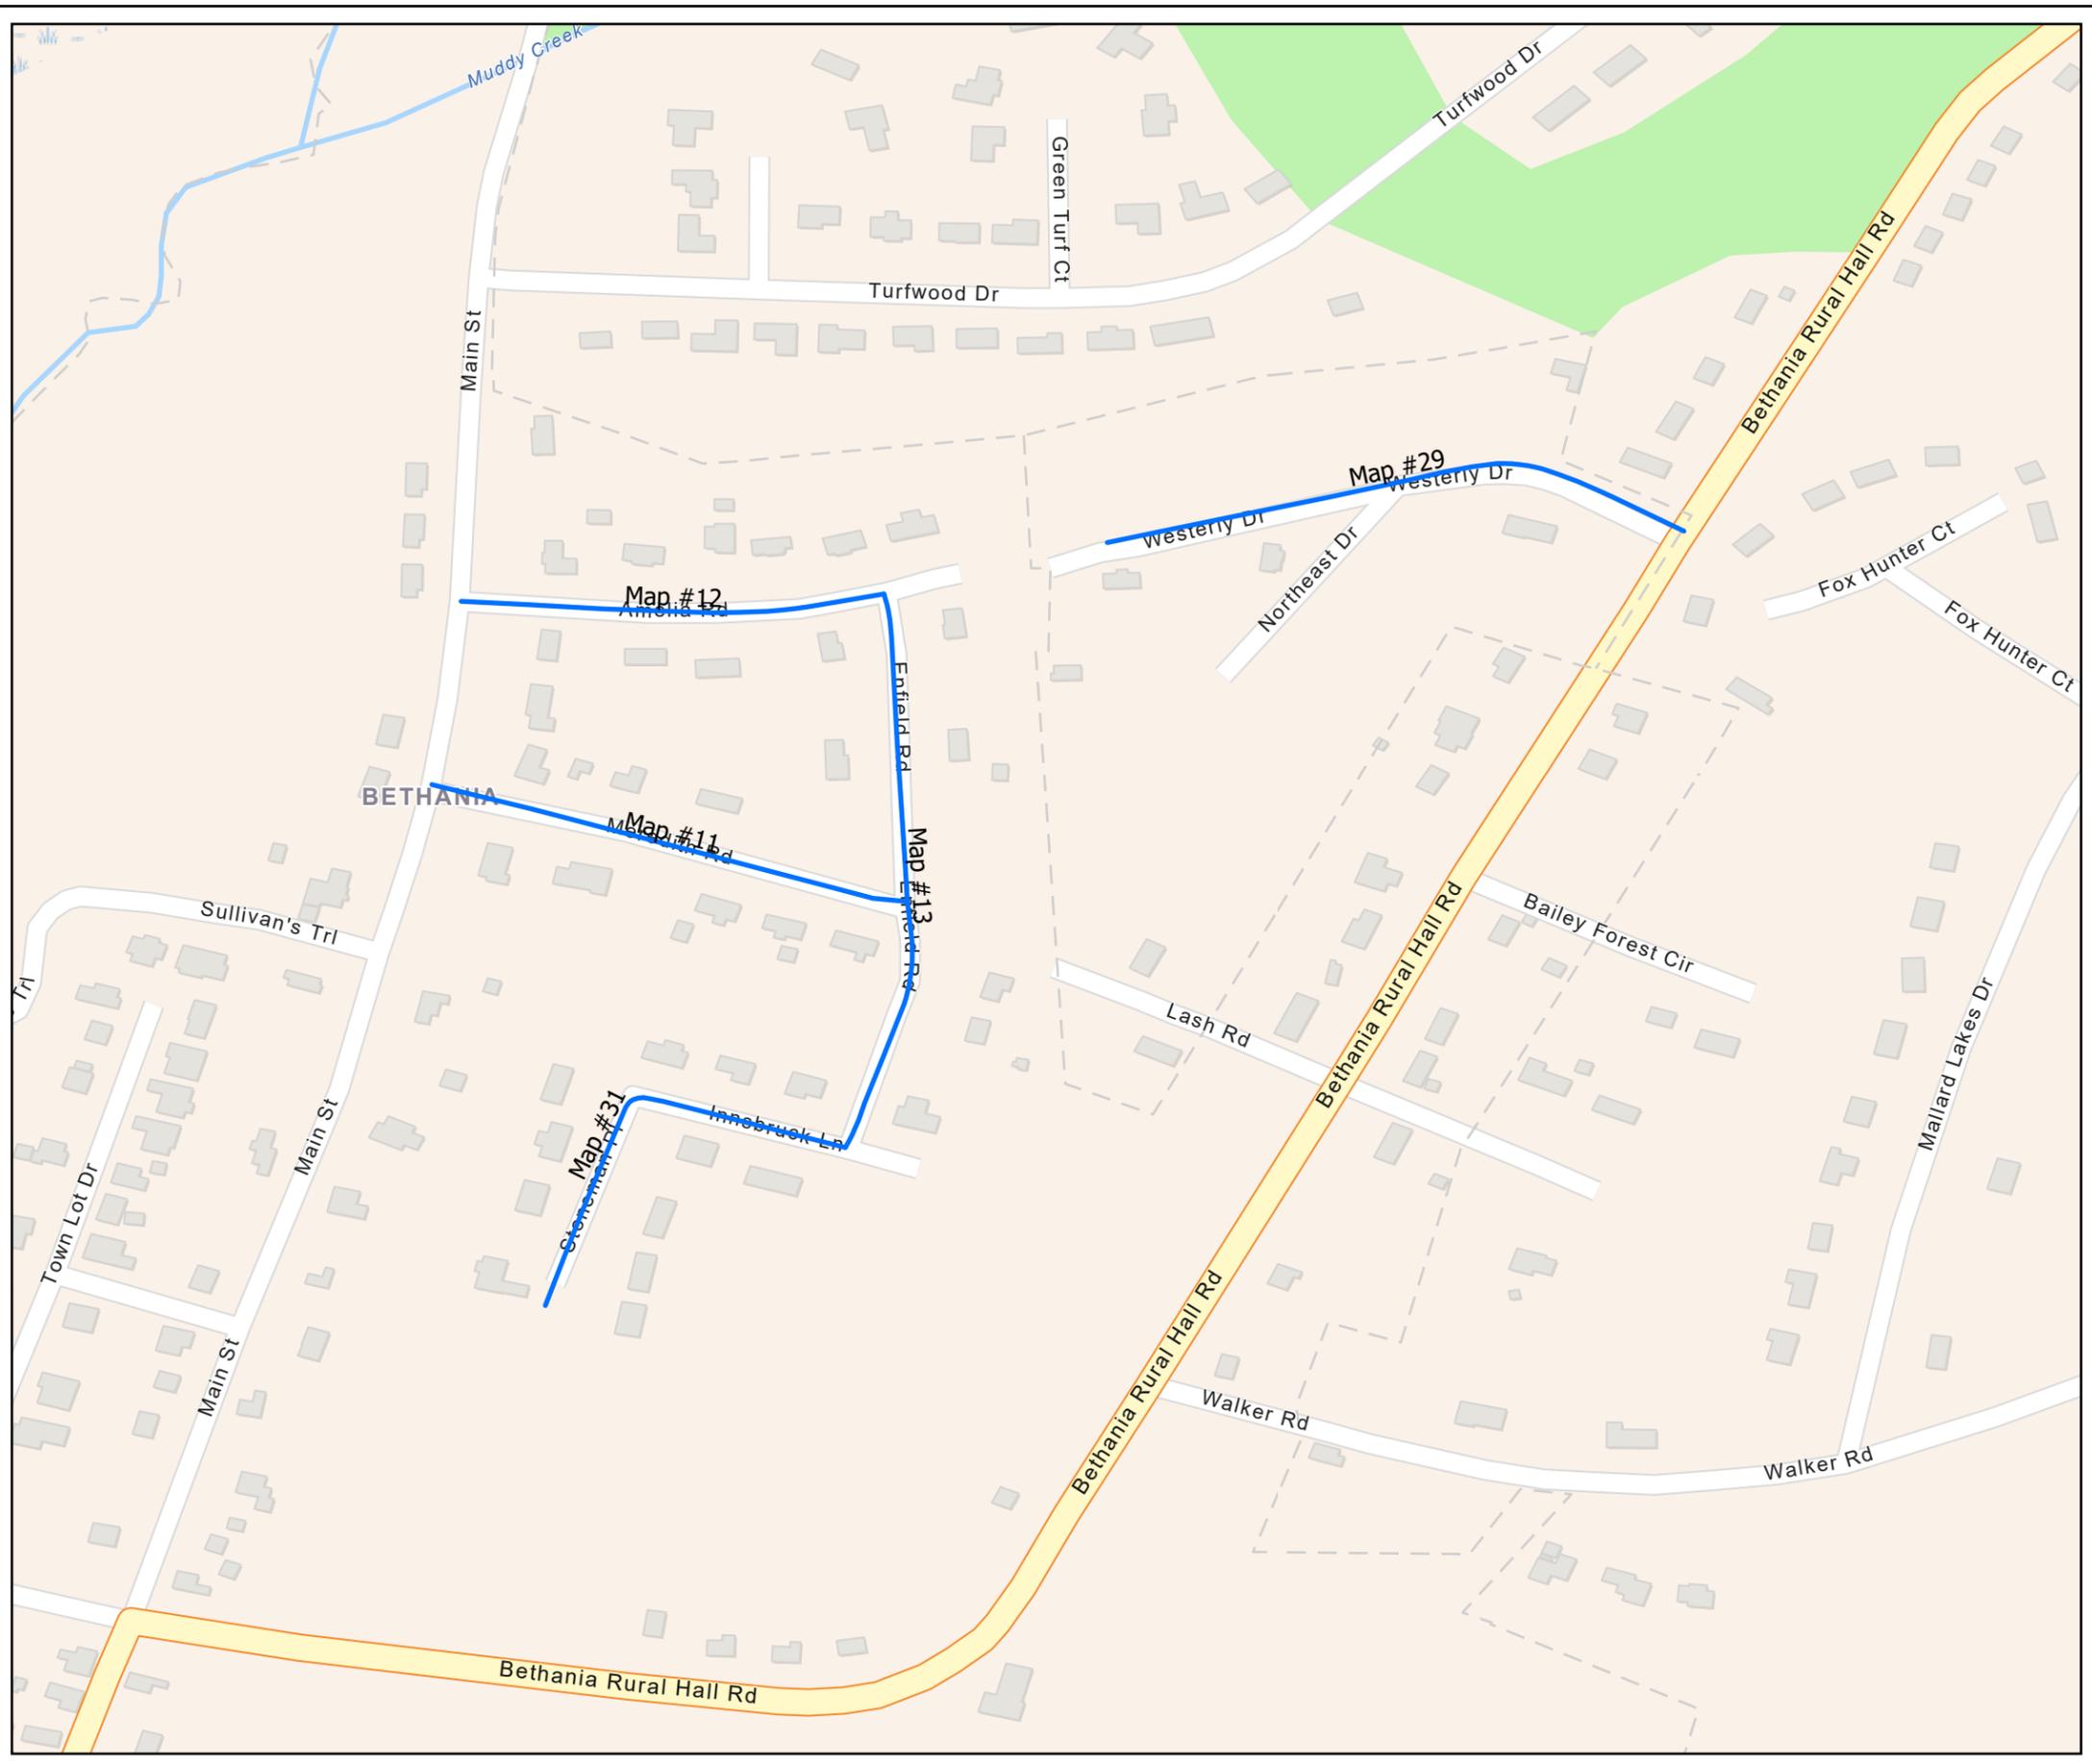

Forsyth
 NCDOT
 — Double and Fog (#78 Stone Only)

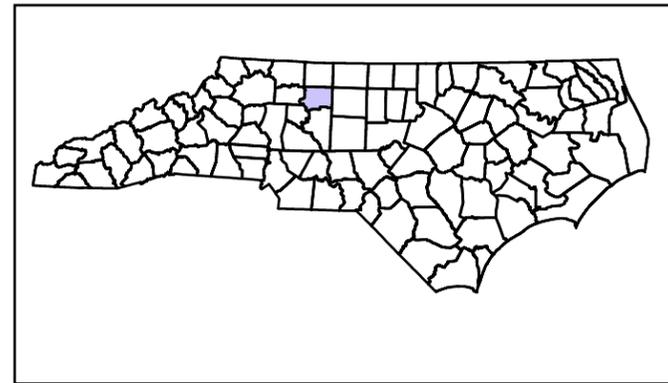


FORSYTH COUNTY
 NORTH CAROLINA


PROJECT REFERENCE NO.	SHEET NO.
2026CPT.09.13.20342.3	4

AST Contract Map
 Contract DI00376

Map 17 - SR 1885 Cotswold Rd
 Map 18 - SR 1886 Cotswold Rd
 Map 19 - SR 1887 Wenlok Ln

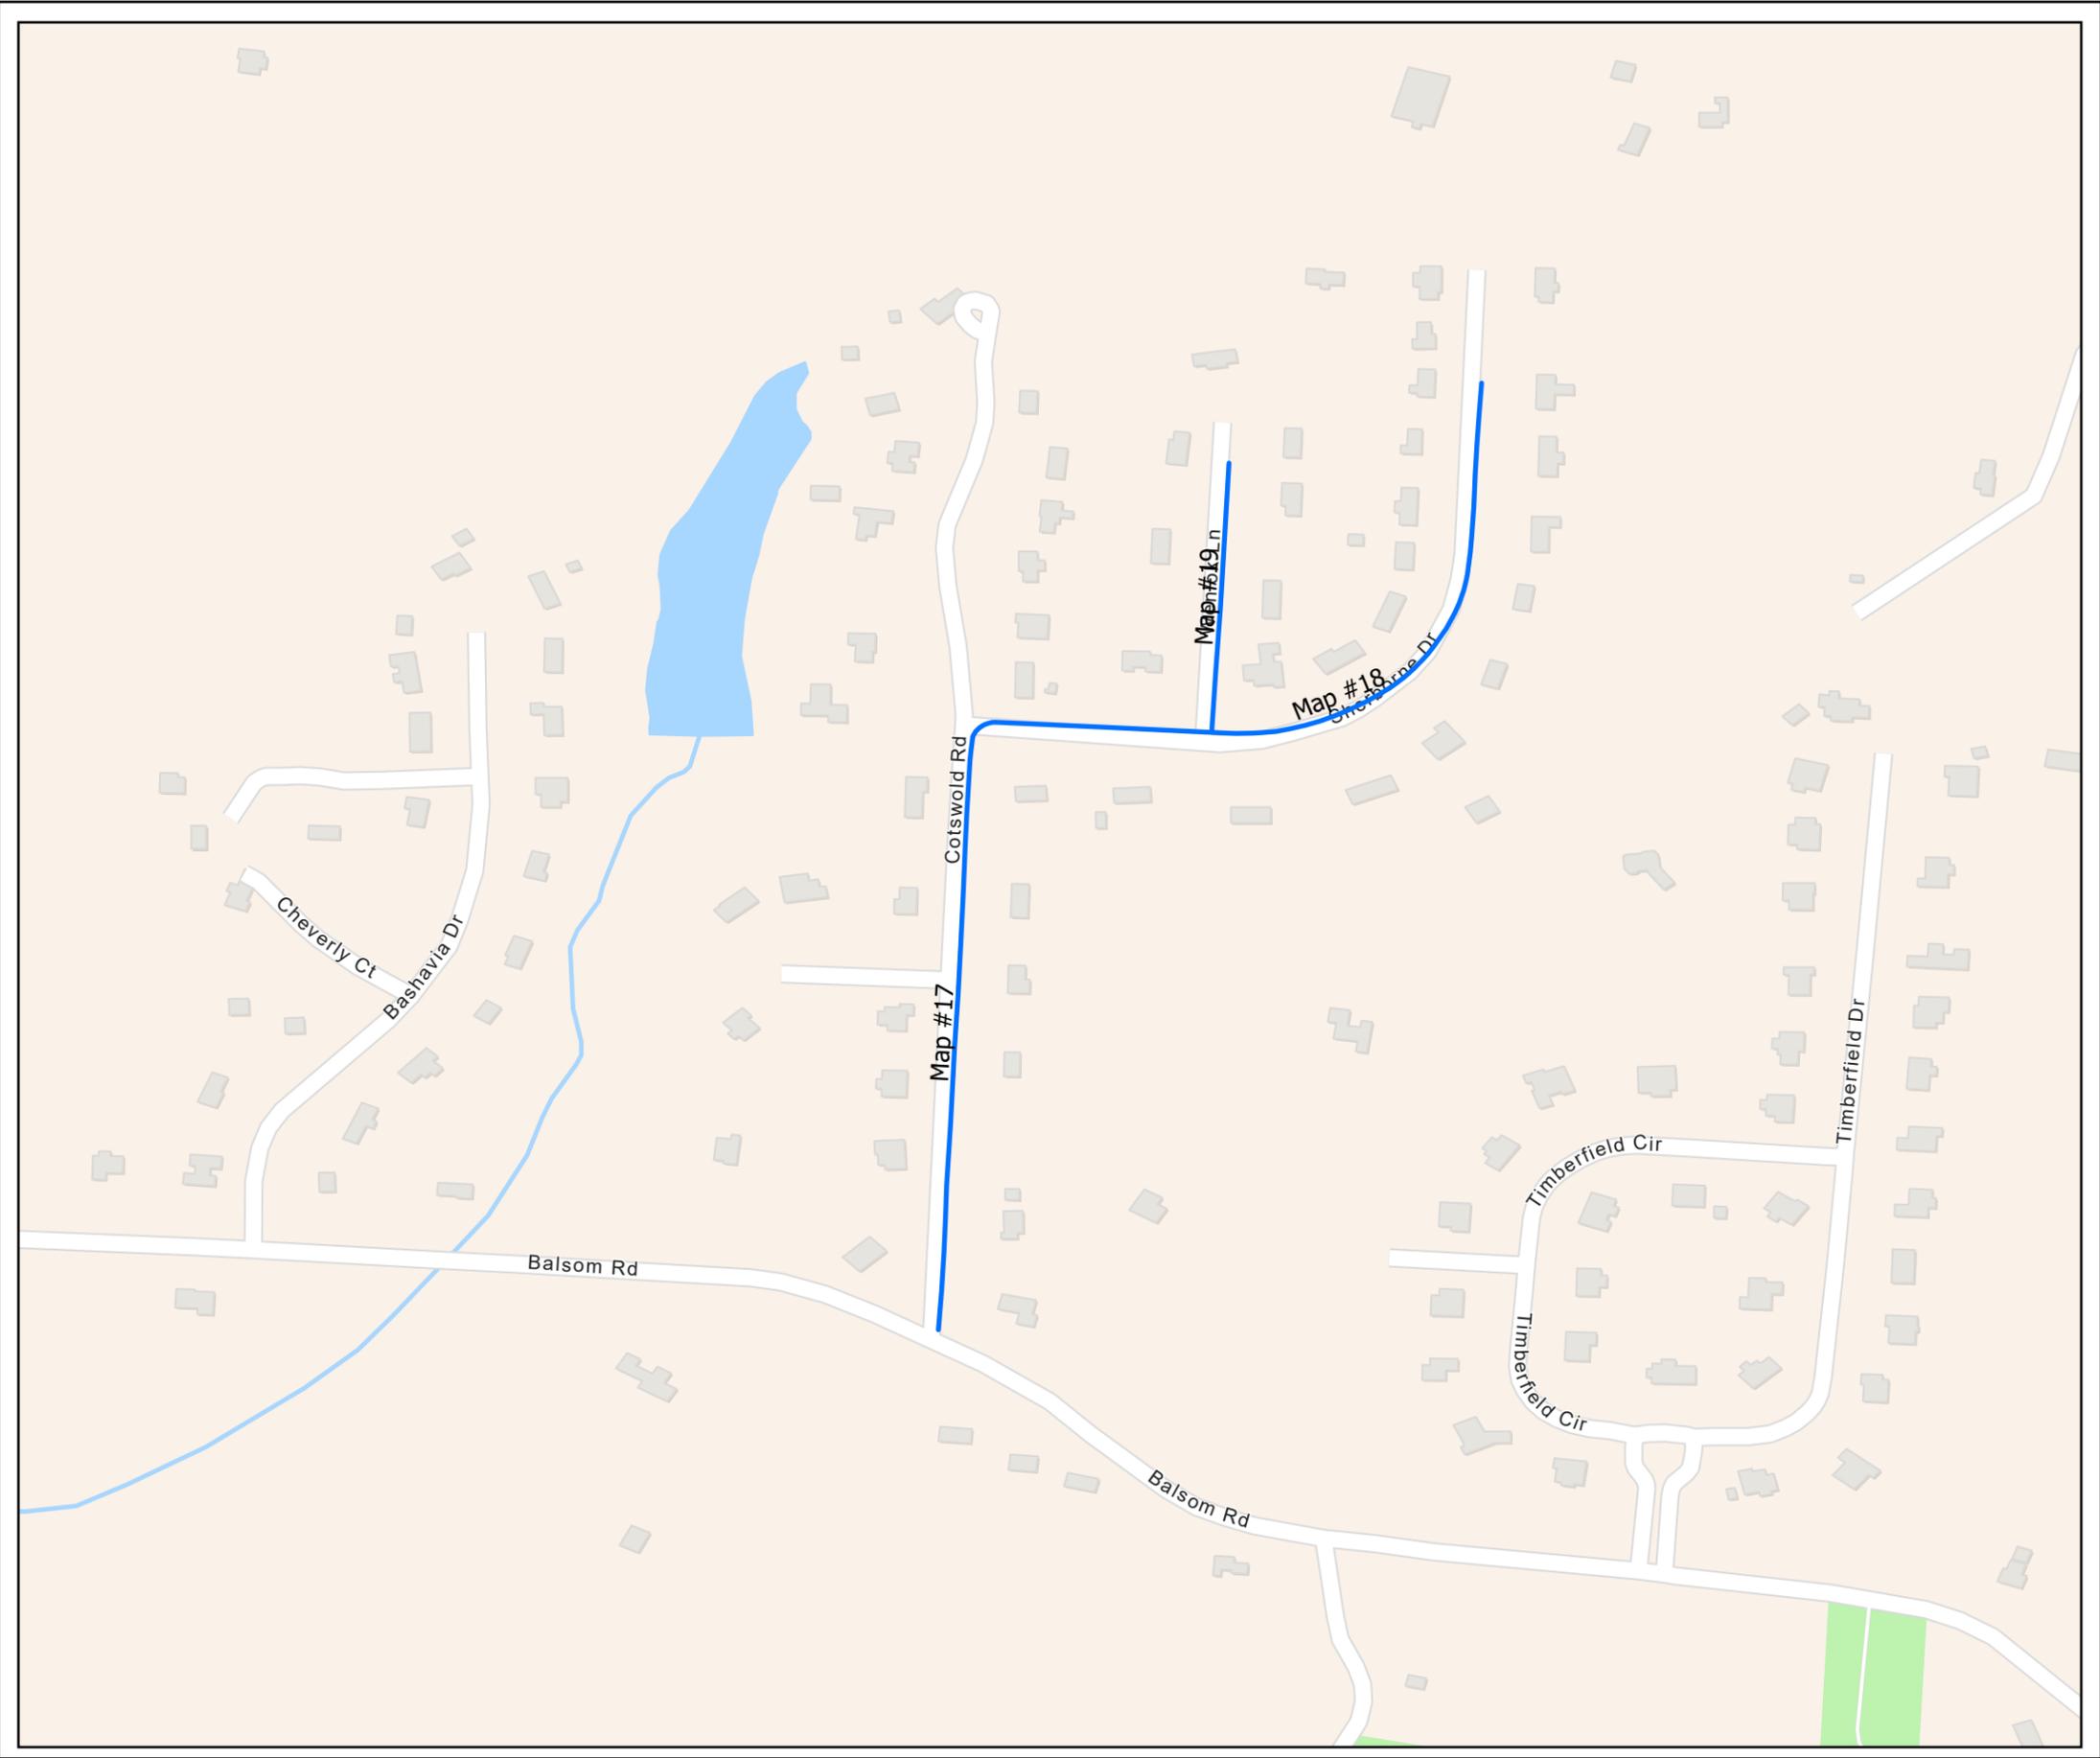


Forsyth
 NCDOT
 — Double and Fog(#78 Stone Only)

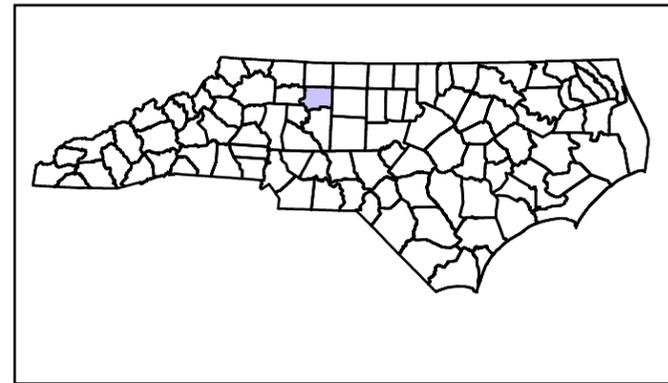

FORSYTH COUNTY
 NORTH CAROLINA

PROJECT REFERENCE NO.


SHEET NO.

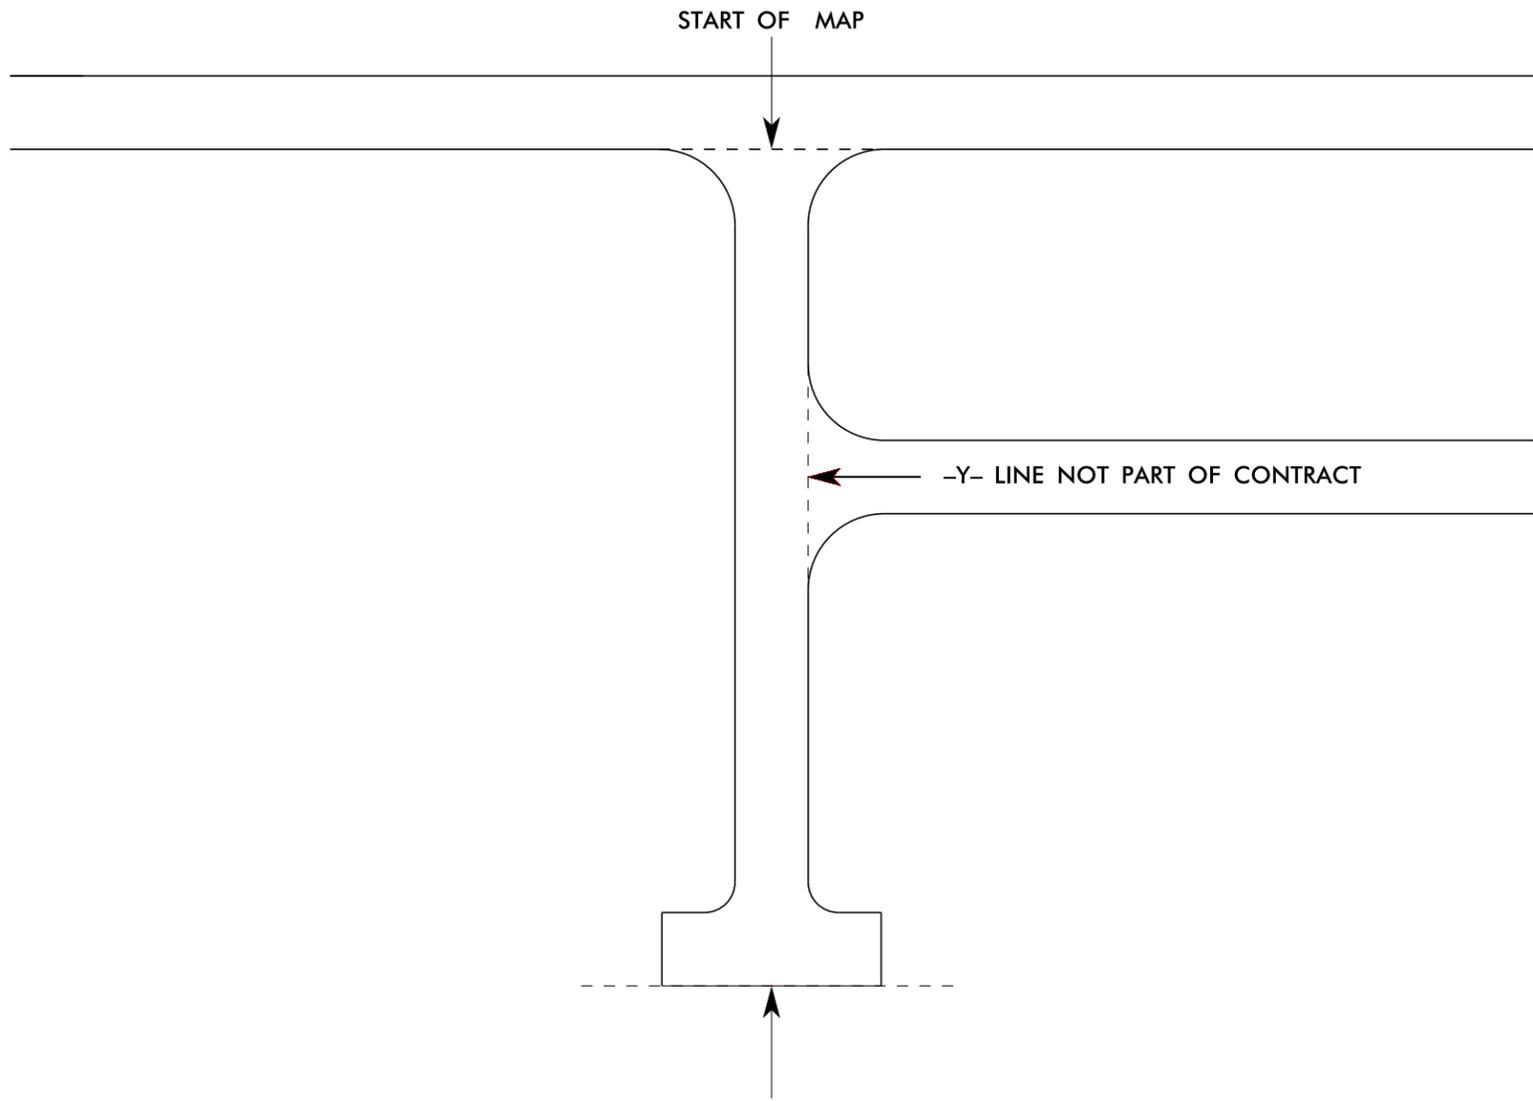

THE PROJECT PLANS DENOTE ALL ROAD TERMINUS AS END OF MAINTENANCE: THIS IS INTENDED TO DESCRIBE ANY TYPE GEOMETRY THAT MAY EXIST, INCLUDING CUL-DE-SAC, T-TURN, L-TURN, TRANSITION TO UNPAVED, TRANSITION TO PRIVATE ROAD, ETC.

Y-LINE TIE IN DETAIL

SIGNING FOR RESURFACING PROJECTS

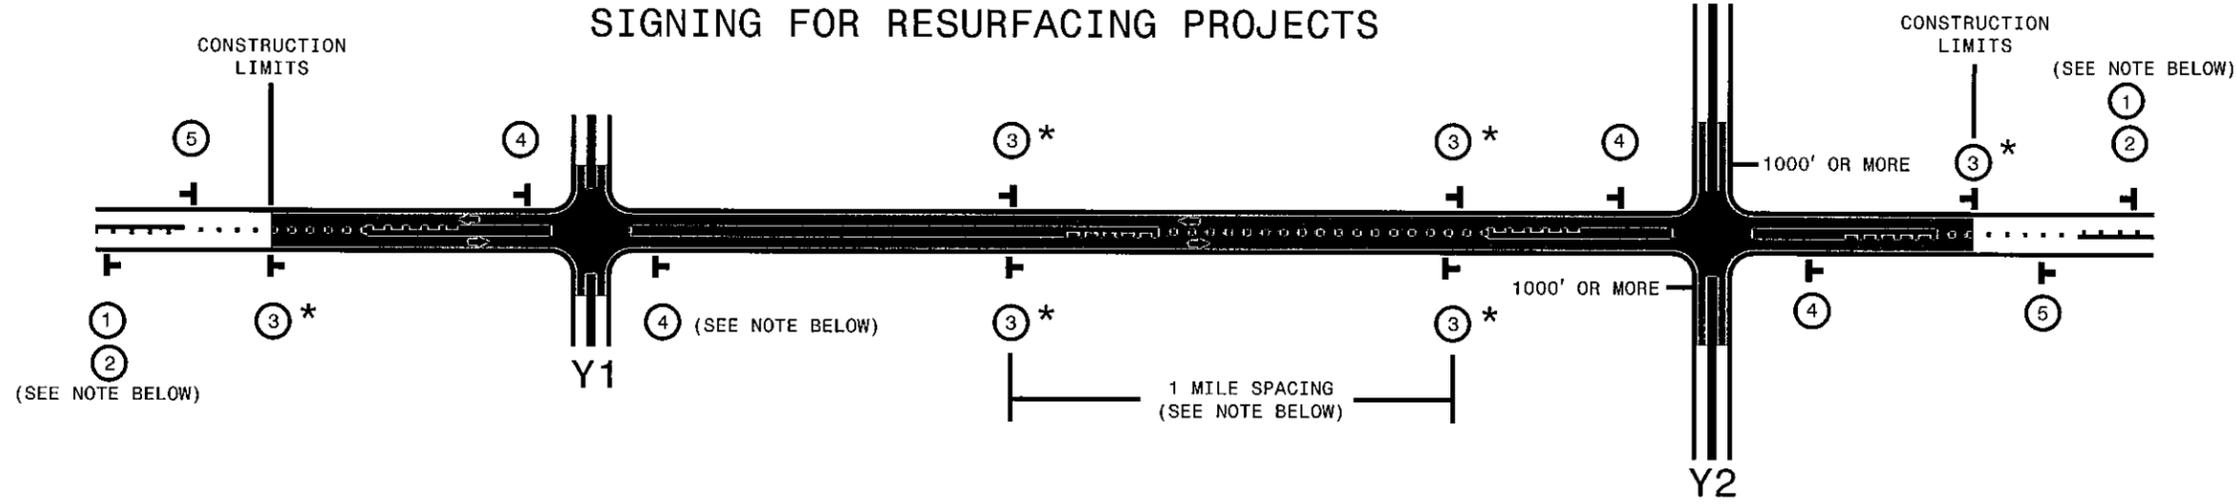

LEGEND	
T	PORTABLE WORK ZONE SIGN (1110.02)
←	DIRECTION OF TRAFFIC FLOW

MAINLINE (-L-) SIGNING

-Y- LINE SIGNING

SIGNING NOTES AND PLACEMENT PER DIRECTION	①	 <small>W20-1 48" X 48"</small>	PLACE 1000' PRIOR TO BEGINNING OF CONSTRUCTION LIMITS. ONLY USED ON -Y- LINES IF RESURFACING LIMITS EXTEND 1000' ALONG -Y- LINE.
	②	 <small>W7-3gP 24" X 18"</small>	#2 SIGN ONLY USED WHEN RESURFACING LIMITS ARE 2 OR MORE MILES IN LENGTH. ROUND UP TO NEXT WHOLE NUMBER. (NO FRACTIONAL OR DECIMAL NUMBERS)
	③	 <small>SP 13107 48" X 48"</small>	PLACE INITIALLY AT THE CONSTRUCTION LIMITS AND SPACE 1 MILE APART THEREAFTER. IF NO -Y- LINES EXIST, PLACE 2ND SET 1/2 MILE FROM THE CONSTRUCTION LIMITS AND THEN SPACE 1 MILE THEREAFTER. STANDARD DRAWING 1110.01 STATIONARY WORK ZONE SIGNS
	④	 <small>SP 13106 48" X 48"</small>	<ul style="list-style-type: none"> - THESE ARE FOR -Y- LINES THAT ARE "THROUGH" ROADWAYS. - DEAD END AND SUBDIVISION ROADS ARE NOT "THROUGH" ROADWAYS. - INSTALL 500' +/- FROM EACH -Y- LINE APPROACH AS SHOWN ABOVE. - FOR MULTIPLE -Y- LINES THAT ARE SEPARATED BY 0.25 MILES OR LESS, TREAT AS A SINGLE UNIT AND INSTALL WITHIN 500' OF EACH APPROACH. - A MAXIMUM OF 2 SIGN SETS PER MILE. DO NOT INSTALL WHEN -Y- LINES ARE WITHIN 0.5 MILES FROM "END ROAD WORK" SIGN.
	⑤	 <small>G20-2 A 48" X 24"</small>	PLACE 500' FOLLOWING THE END OF CONSTRUCTION LIMITS OR AS SHOWN WHEN WORK ENDS AT A 3-WAY TEE INTERSECTION. (OPTIONAL)

NO REQUIRED STATIONARY SIGNING FOR THE FOLLOWING -Y- LINE CONDITIONS:

- 1) LESS THAN 1000' OF RESURFACING ALONG -Y- LINE
- 2) SUBDIVISION ROADS
- 3) DEAD END ROADS

WHEN PAVING/CONSTRUCTION ACTIVITIES PROCEED ACROSS AN UNSIGNED -Y- LINE, ADVANCE WARNING PORTABLE SIGNS SHALL BE USED ALONG THE -Y- LINE AS SHOWN BELOW. REMOVE UPON COMPLETION OF WORK.



PLACED 500' IN ADVANCE OF FLAGGER. PLACED 250' IN ADVANCE OF FLAGGER.

* SIGNING FOR ASPHALT SURFACE3 TREATMENTS (ONLY)

SUBSTITUTE LOW/SOFT SHOULDER SIGNS BY ALTERNATING THE FOLLOWING TWO SIGNS: STARTING WITH "UNMARKED PAVEMENT AHEAD" (SP 06026) FOLLOWED BY "LOOSE GRAVEL" (W8-7)

STANDARD DRAWING 1110.01 STATIONARY WORK ZONE SIGNS



RESURFACING ADVANCE WARNING SIGNS FOR RURAL AND SUBURBAN 2 LANE ROADWAYS

SYSTEMTIME: 11/15/2011 10:00:00 AM
 USERNAME: D:\CNC\...